



UNNAMED
UNDATED
SITE PLAN

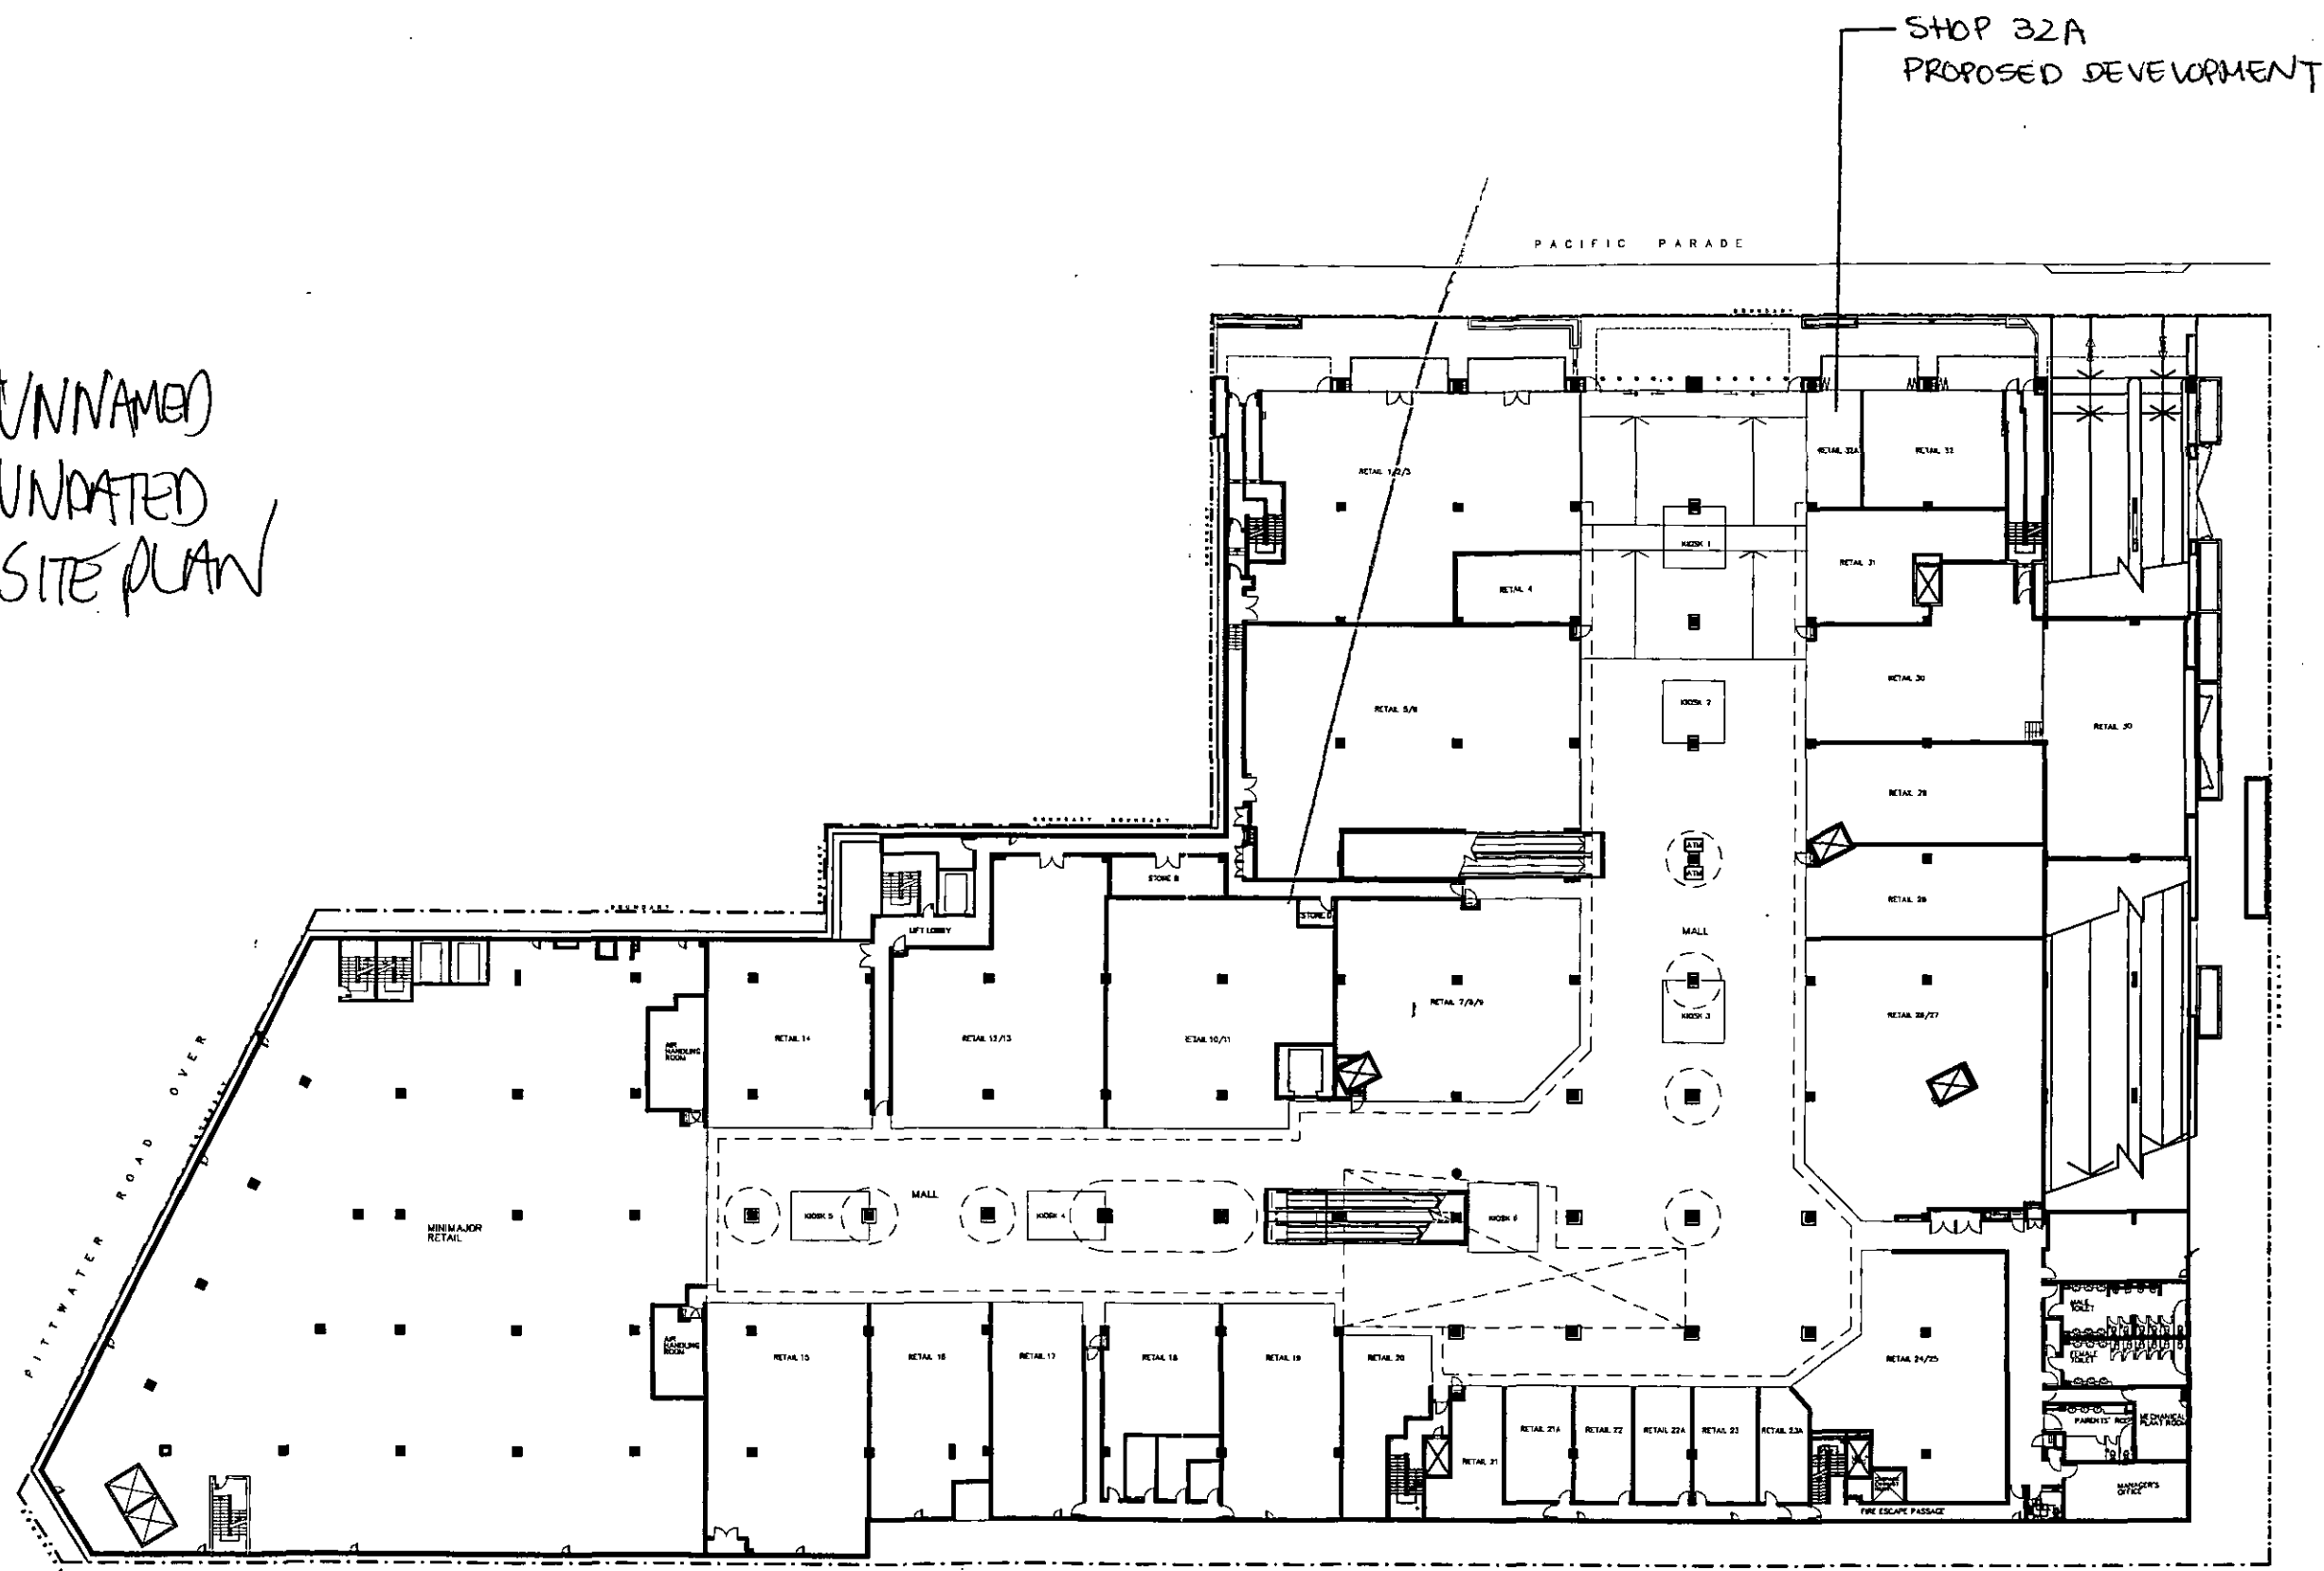

LOWER GROUND FLOOR
SCALE 1:500

THIS PLAN IS TO BE READ
IN CONJUNCTION WITH
DA 2010 / 0561
WARRINGAH COUNCIL

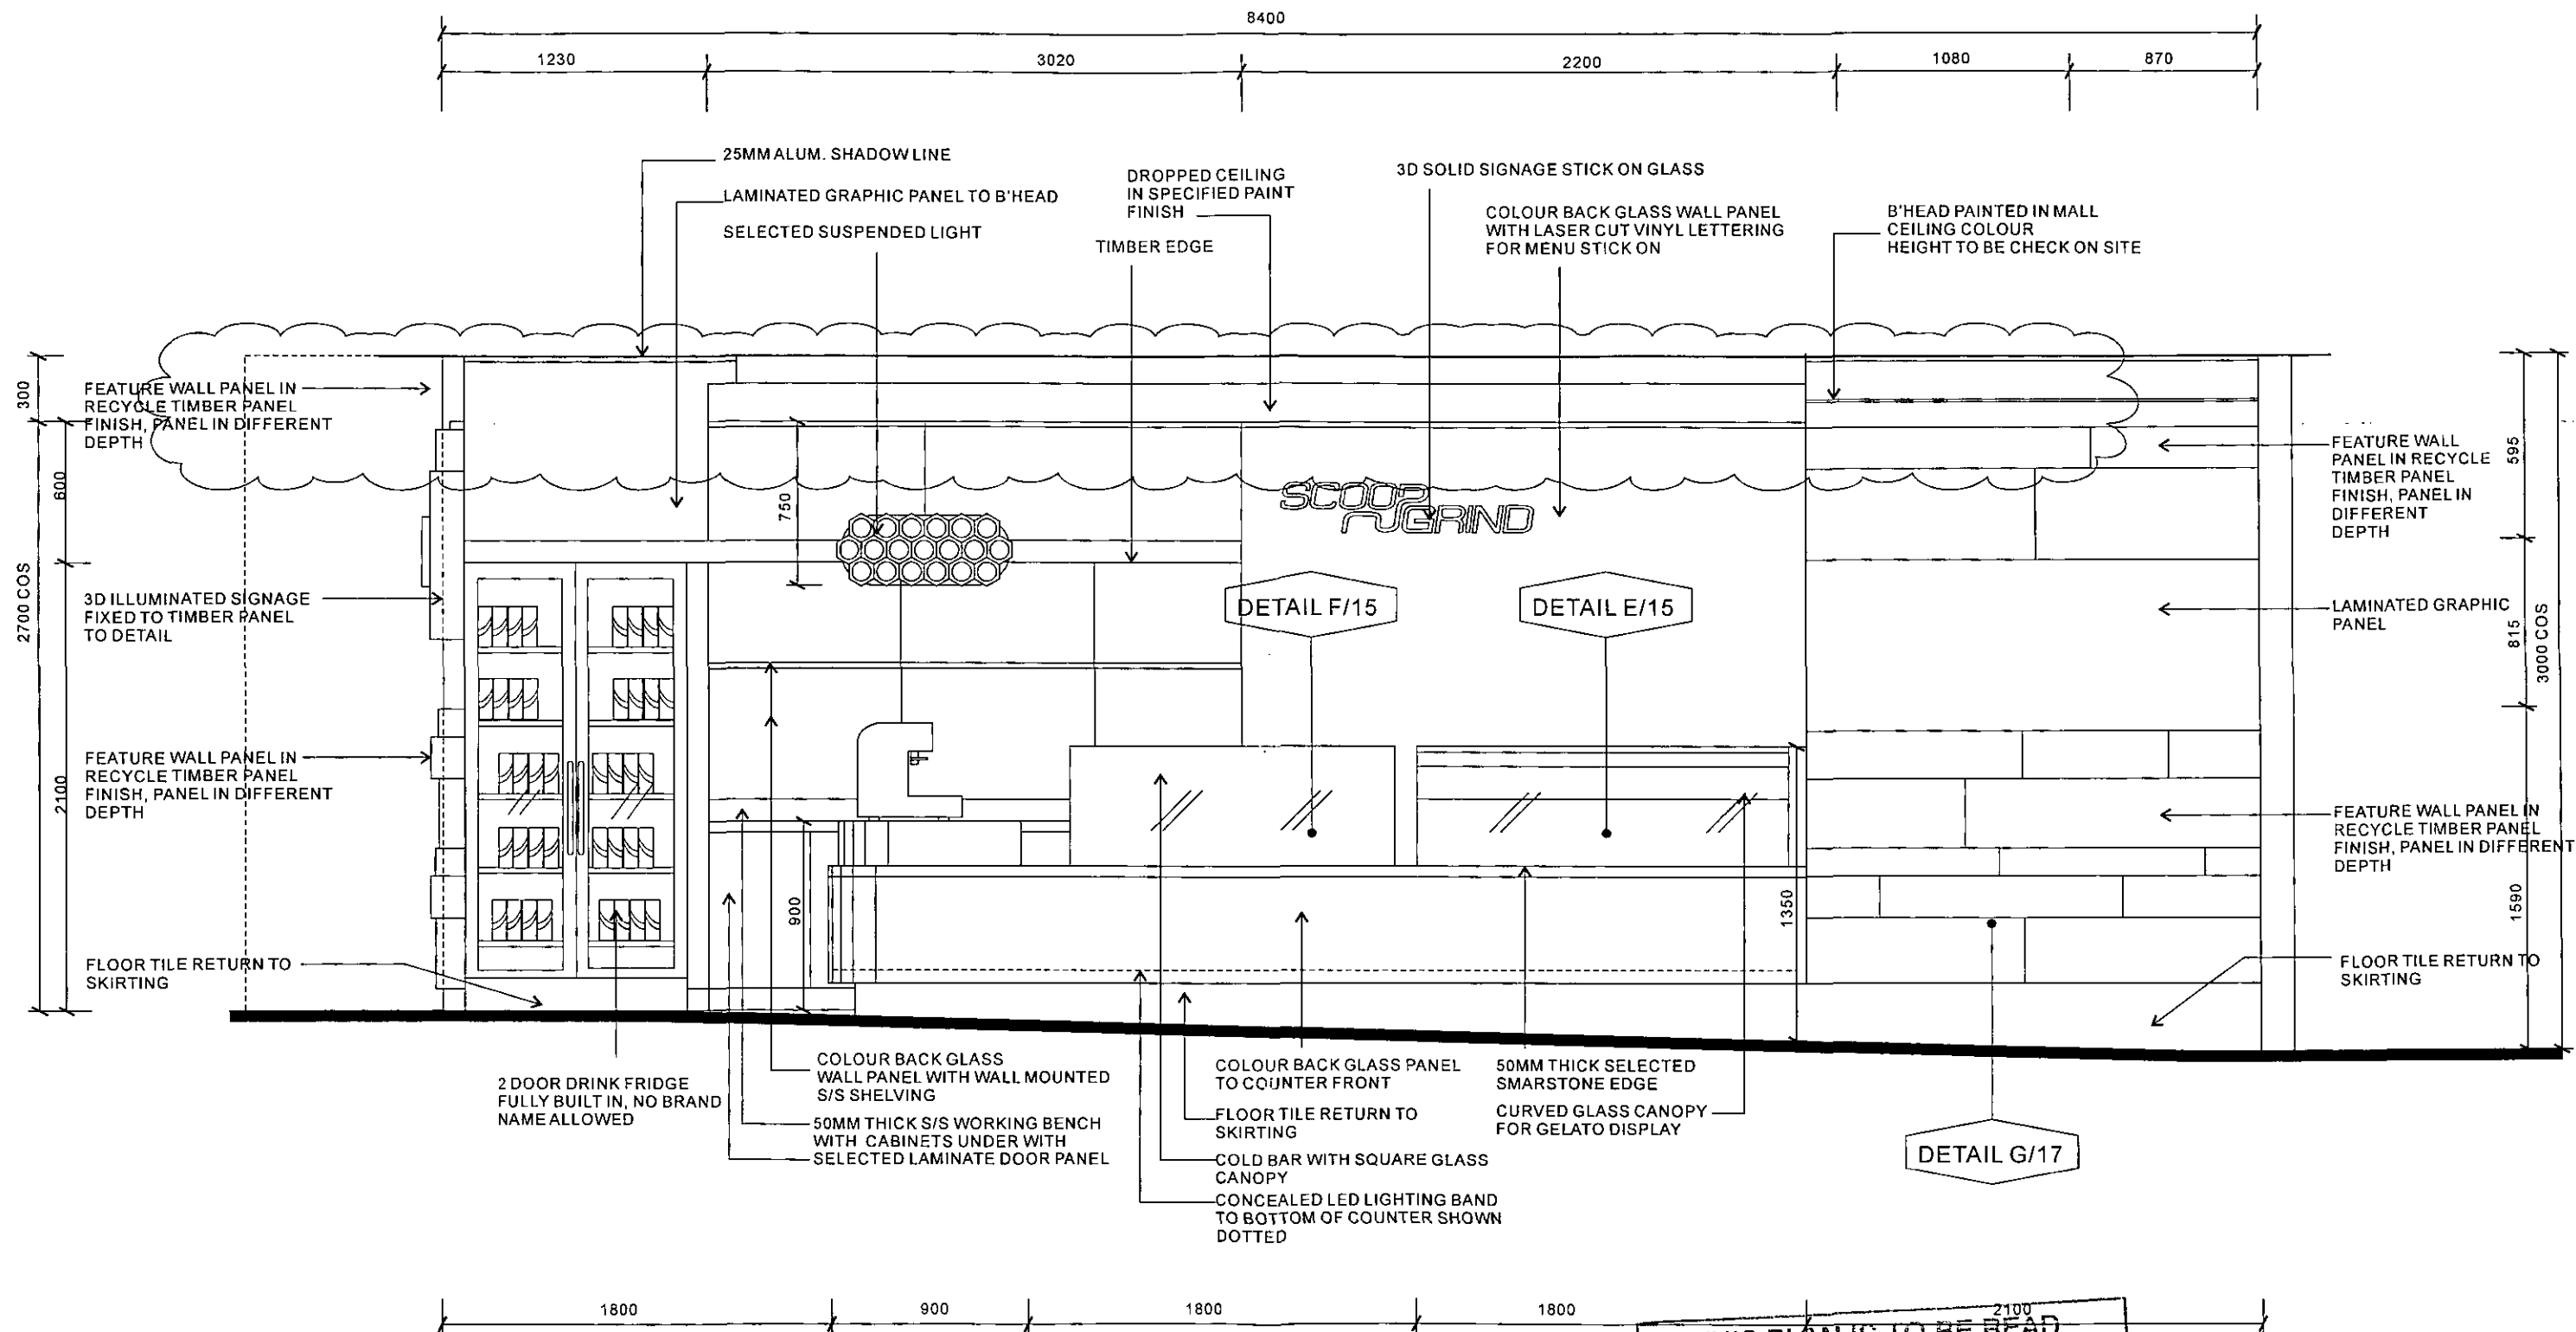

ELEVATION A
1:30@A3

THIS PLAN IS TO BE READ
IN CONJUNCTION WITH
DA 2010 / 0561
WARRINGAH COUNCIL

ARCHIZONE

Suite 26, 105 Longueville Road, LANE COVE, NSW 2066
T: 02 9428 2857 F: 02 9420 3976 M: 0413 880 600
E: arch_d@tpg.com.au

All plans and designs prepared by archizone design. Archizone design owns the copyright of these plans and will allow use of the plans only for the purposes and Site for which they have been prepared by archizone design. These plans cannot be copied or reproduced without permission of archizone design, any other use of these plans without permission of the archizone design is forbidden.

PROJECT & ADDRESS
**SCOOP & GRIND
@ DEE WHY PLAZA**

DRAWING TITLE
ELEVATION A

CLIENT

DRW
AL

CHK

DRAWING NO.

06

SCALE


1:30@A3

DATE

09/11/2009

FOR TENDER 19/03/2010

E		26/02/2010
D		25/01/2010
C		18/12/2009
B		02/12/2009
A		12/11/2009
ISSUE	DESCRIPTIONS	DATE

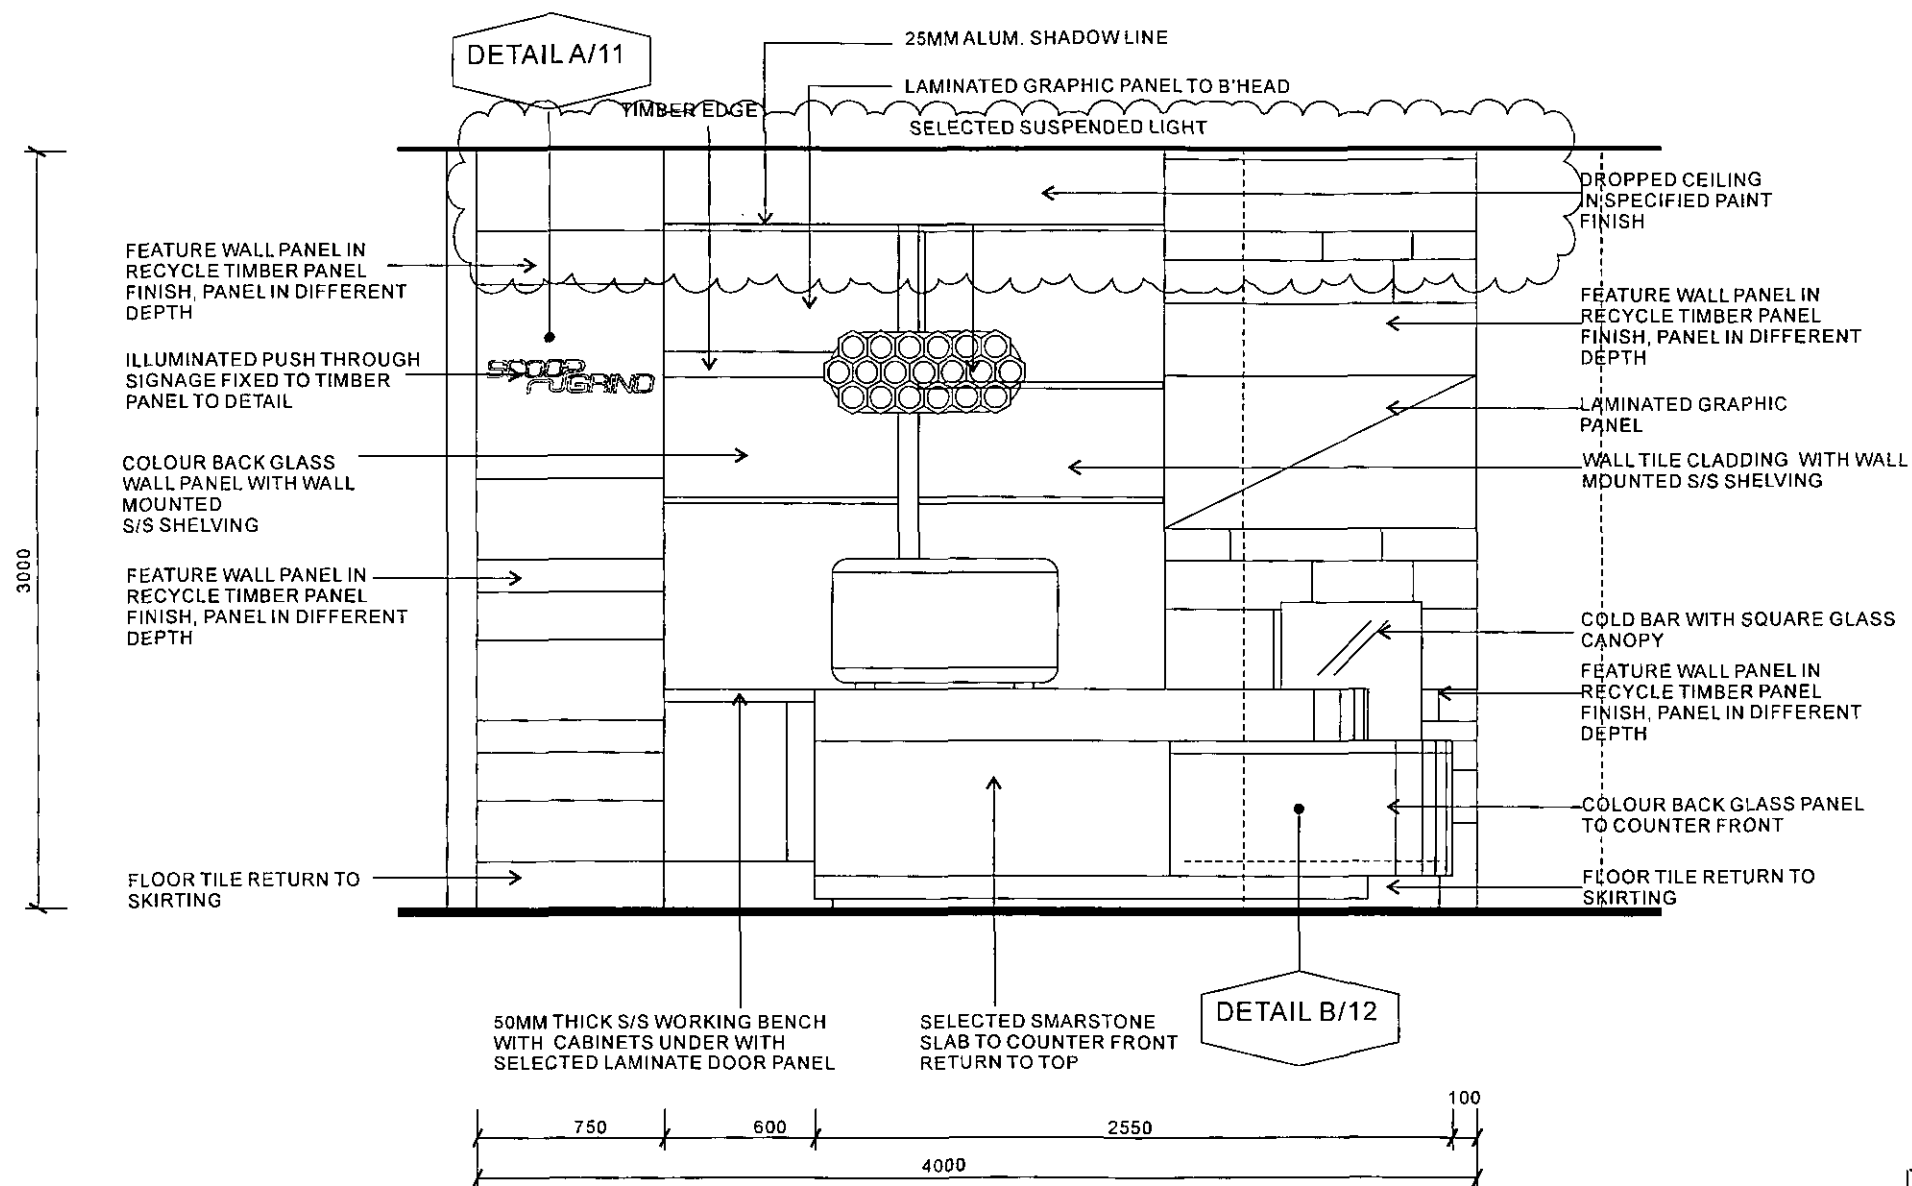

THIS PLAN IS TO BE READ
IN CONJUNCTION WITH
DA 2010 / 0561
WARRINGAH COUNCIL

ELEVATION B
1:30@A3

FOR TENDER 19/03/2010

ARCHIZONE

Suite 26, 105 Longueville Road, LANE COVE, NSW 2066
T: 02 9428 2857 F: 02 9420 3976 M: 0413 880 600
E: arch_d@tpg.com.au

All plans and designs prepared by archizone design
Archizone design owns the copyright of these plans and
Will allow use of the plans only for the purposes and
Site for which they have been prepared by archizone
Design. These plans cannot be copied or reproduced
Without permission of archizone design, any other use
Of these plans without permission of the archizone
Design is forbidden.

PROJECT & ADDRESS
**SCOOP & GRIND
@ DEE WHY PLAZA**

DRAWING TITLE **ELEVATION B**

CLIENT

DRW **A L**


CHK

DRAWING NO. **07**

SCALE **1:30@A3**

DATE **09/11/2009**

ISSUE	DESCRIPTIONS	DATE
E		26/02/2010
D		25/01/2010
C		18/12/2009
B		02/12/2009
A		12/11/2009

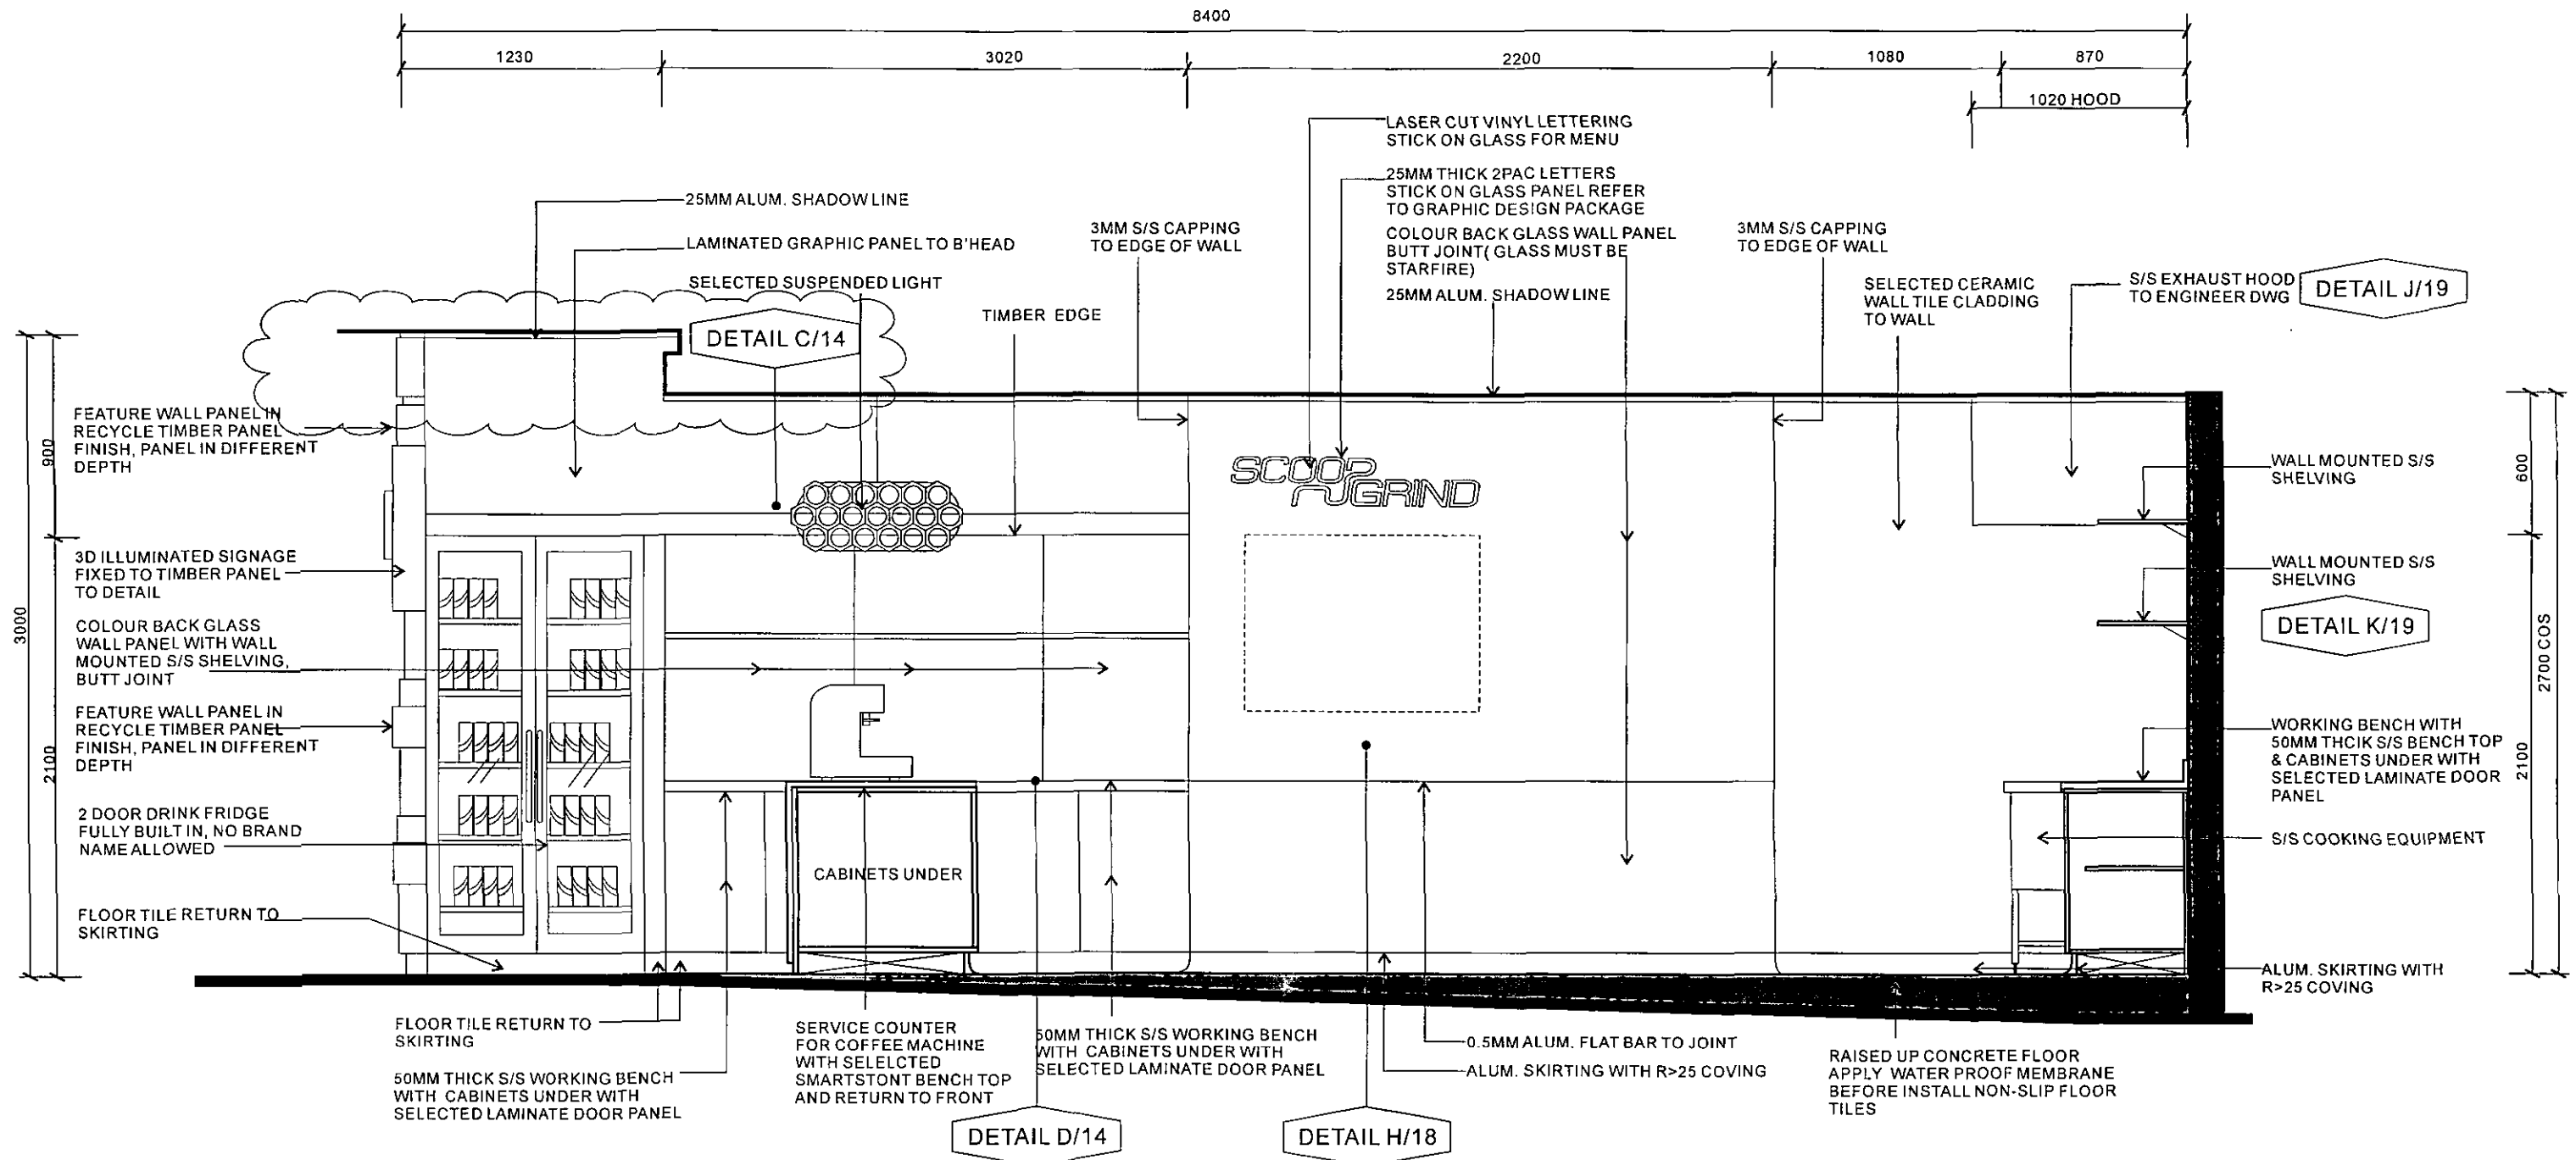

SECTION C 1:30@A3

THIS PLAN IS TO BE READ
IN CONJUNCTION WITH
DA 2010 / 0561
WARRINGAH COUNCIL

FOR TENDER 19/03/2010

ARCHIZONE

Suite 26, 105 Longueville Road, LANE COVE, NSW 2066
T: 02 9428 2857 F: 02 9420 3976 M: 0413 880 600
E: arch_d@tpg.com.au

All plans and designs prepared by archizone design
Archizone design owns the copyright of these plans and
Will allow use of the plans only for the purposed and
Site for which they have been prepared by archizone
Design. These plans cannot be copied or reproduced
Without permission of archizone design, any other use
Of these plans without permission of the archizone
Design is forbidden.

PROJECT & ADDRESS

SCOOP & GRIND
@ DEE WHY PLAZA

DRAWING TITLE SECTION C

CLIENT

DRW A L

CHK

DRAWING NO.

08

SCALE

1:30@A3

DATE

09/11/2009

E

D

C

B

A

ISSUE

DESCRIPTIONS

DATE


26/02/2010

25/01/2010

18/12/2009

02/12/2009

12/11/2009

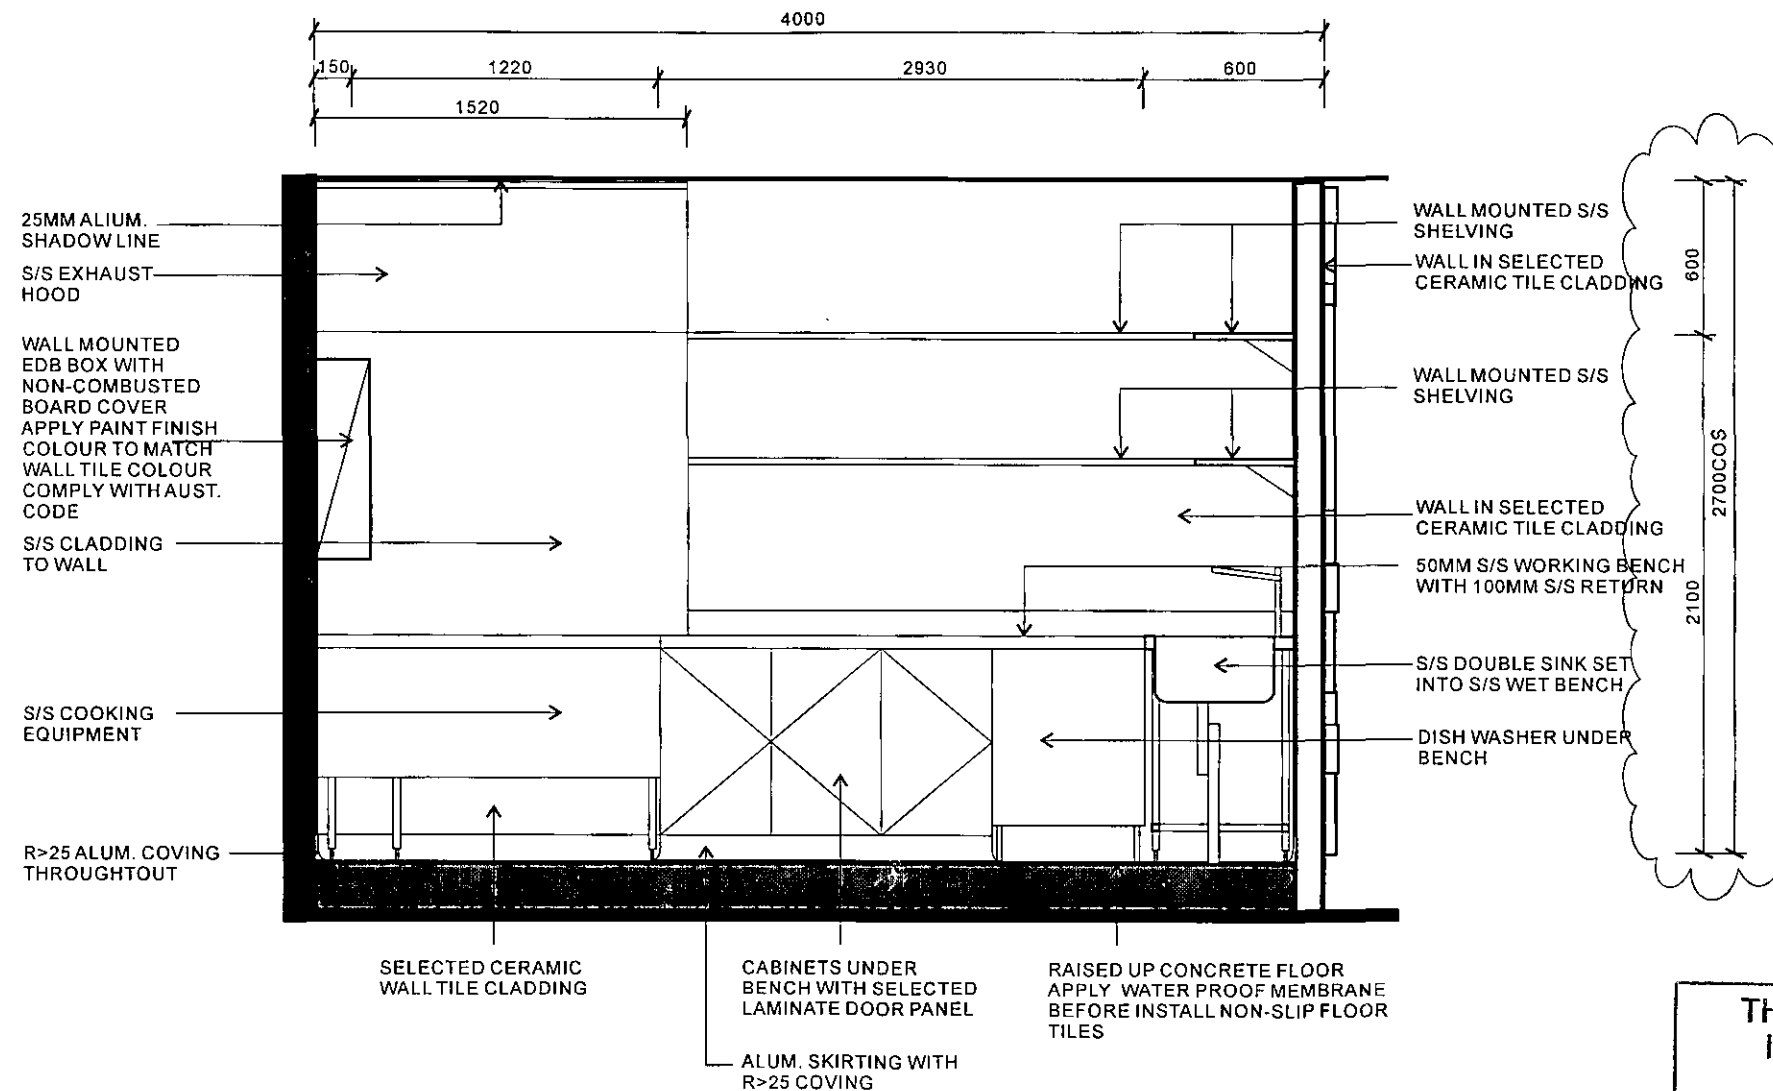

SECTION D
1:30@A3

ARCHIZONE

Suite 26, 105 Longueville Road, LANE COVE, NSW 2066
T: 02 9428 2857 F: 02 9420 3976 M: 0413 880 600
E: arch_d@tpg.com.au

All plans and designs prepared by archizone design
Archizone design owns the copyright of these plans and
Will allow use of the plans only for the purposes and
Site for which they have been prepared by archizone
Design. These plans cannot be copied or reproduced
Without permission of archizone design, any other use
Of these plans without permission of the archizone
Design is forbidden.

PROJECT & ADDRESS

SCOOP & GRIND
@ DEE WHY PLAZA

DRAWING TITLE SECTION D

CLIENT

DRW AL

CHK

DRAWING NO.

09

SCALE

1:30@A3

DATE

09/11/2009

FOR TENDER

F		19/03/2010
E		26/02/2010
D		25/01/2010
C		18/12/2009
B		02/12/2009
A		12/11/2009
ISSUE	DESCRIPTIONS	DATE