




THIS PLAN IS TO BE READ IN  
CONJUNCTION WITH  
THE CONDITIONS OF DEVELOPMENT  
CONSENT

DA2019/0893

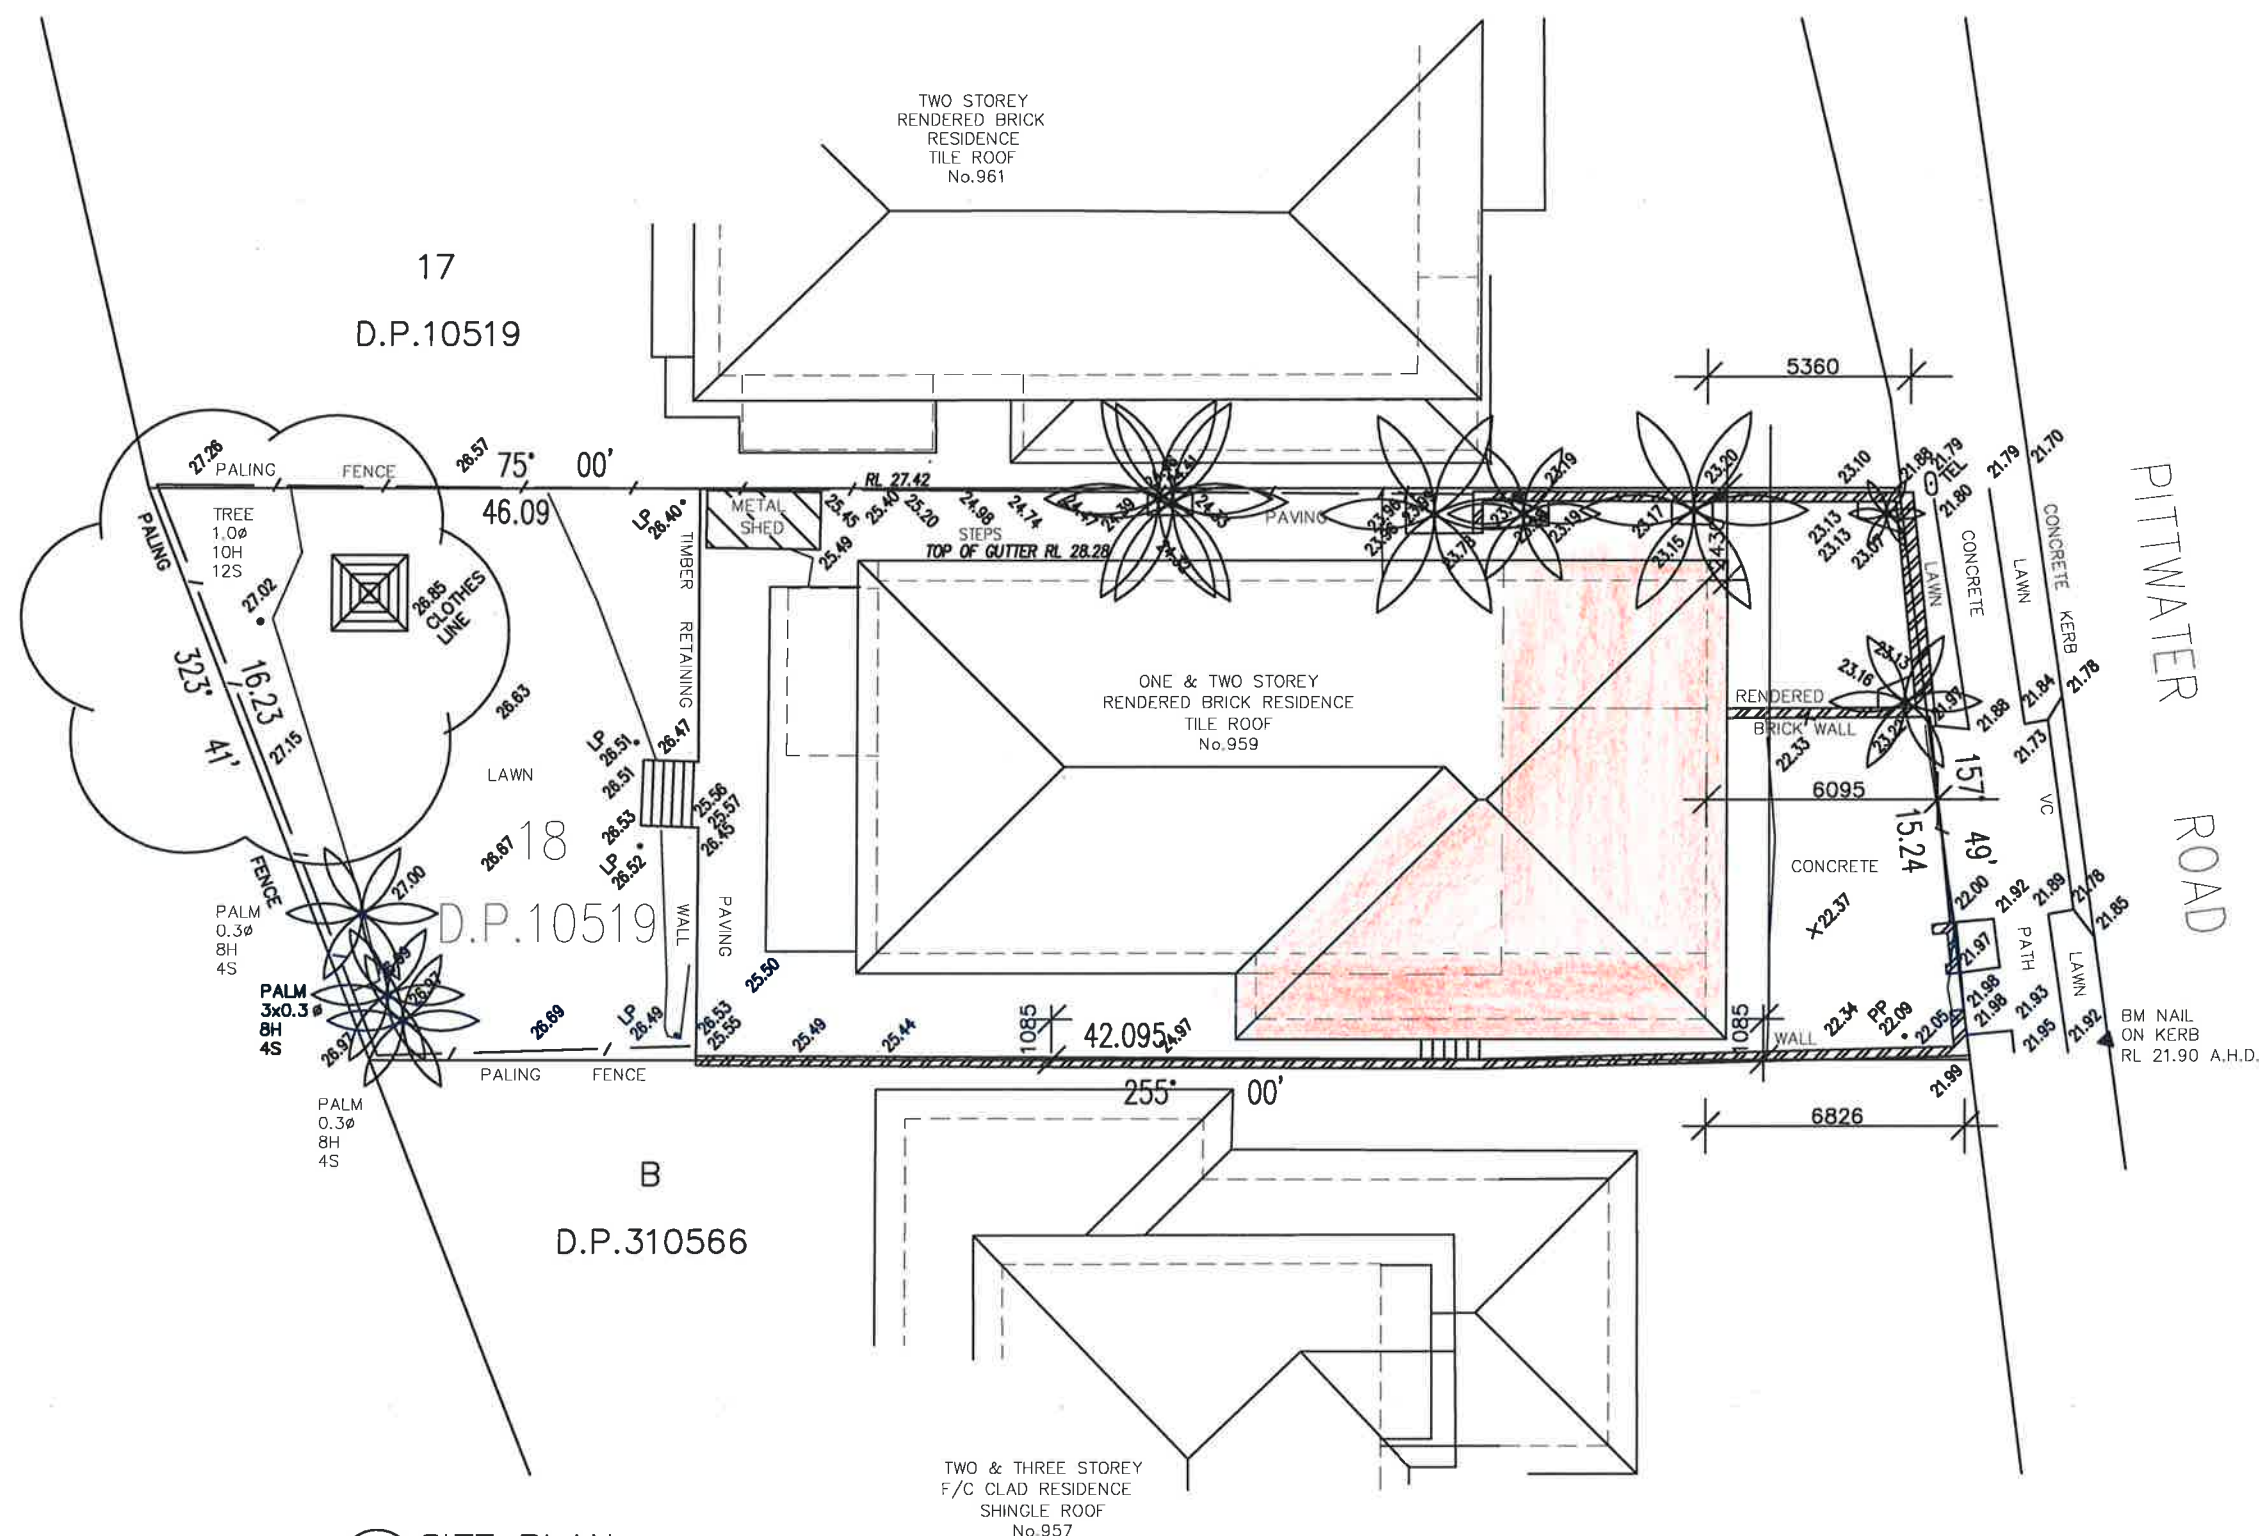

○ SITE PLAN

All Dimensions are in millimetres  
Written Dimensions preferred to scale  
All measurements to be checked on site  
All work to BCA and AS  
NOT FOR CONSTRUCTION



© COPYRIGHT 2019

Client  
MR & MRS R & B MCCARTHY  
959 PITWATER ROAD  
COLLAROY NSW 2097

Project  
ALTERATIONS AND ADDITIONS  
959 PITWATER ROAD  
COLLAROY NSW 2097

Drawing  
SITE PLAN


DEVELOPMENT APPLICATION

PETER PRINCI architects  
ABN 34 315 485 678  
Registration No. 7048  
P.O. Box 615  
Frenchs Forest NSW 1640  
Email: peter@pparchitects.com.au  
www.pparchitects.com.au  
Ph: (02) 9452 5661  
Fax: (02) 9452 5662  
Mobile: 0418 166 002


|                |                 |
|----------------|-----------------|
| Drawn<br>PP    | Job No.         |
| Checked<br>PP  | Date<br>Aug '19 |
| Scale<br>1:200 | Issue<br>A      |

Drawing No.  
DA01







 northern  
beaches  
council  
  
**THIS PLAN IS TO BE READ IN  
CONJUNCTION WITH  
THE CONDITIONS OF DEVELOPMENT  
CONSENT**  
  
**DA2019/0893**

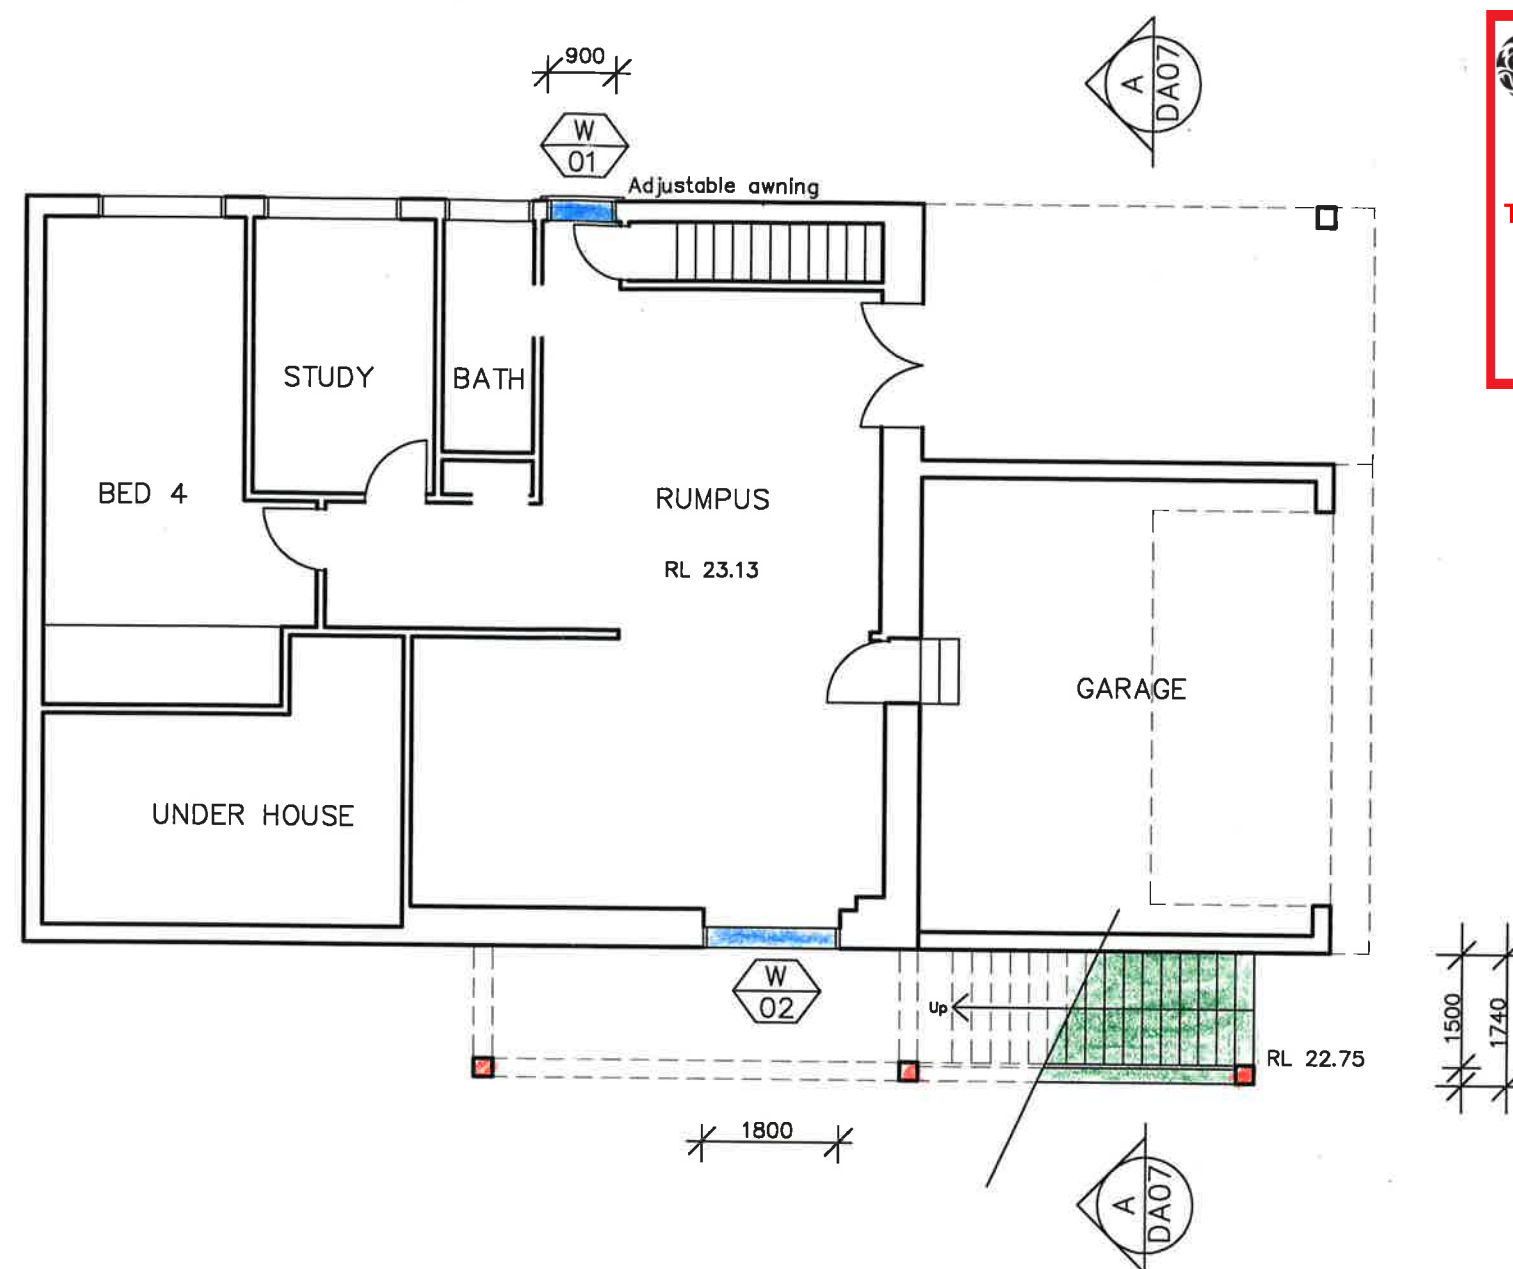


 GROUND FLOOR PLAN

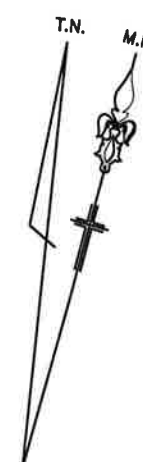

NO CHANGE TO GROUN FLOOR PLAN OTHER  
 THAN THE INSTALLATION OF TWO NEW WINDOWS

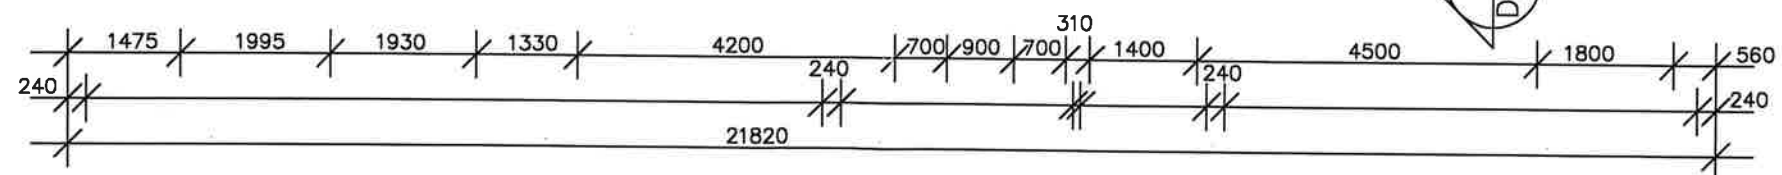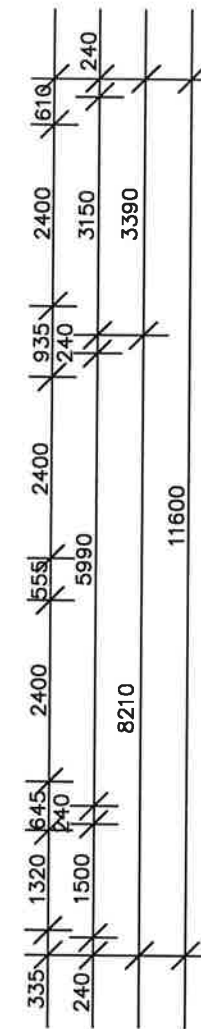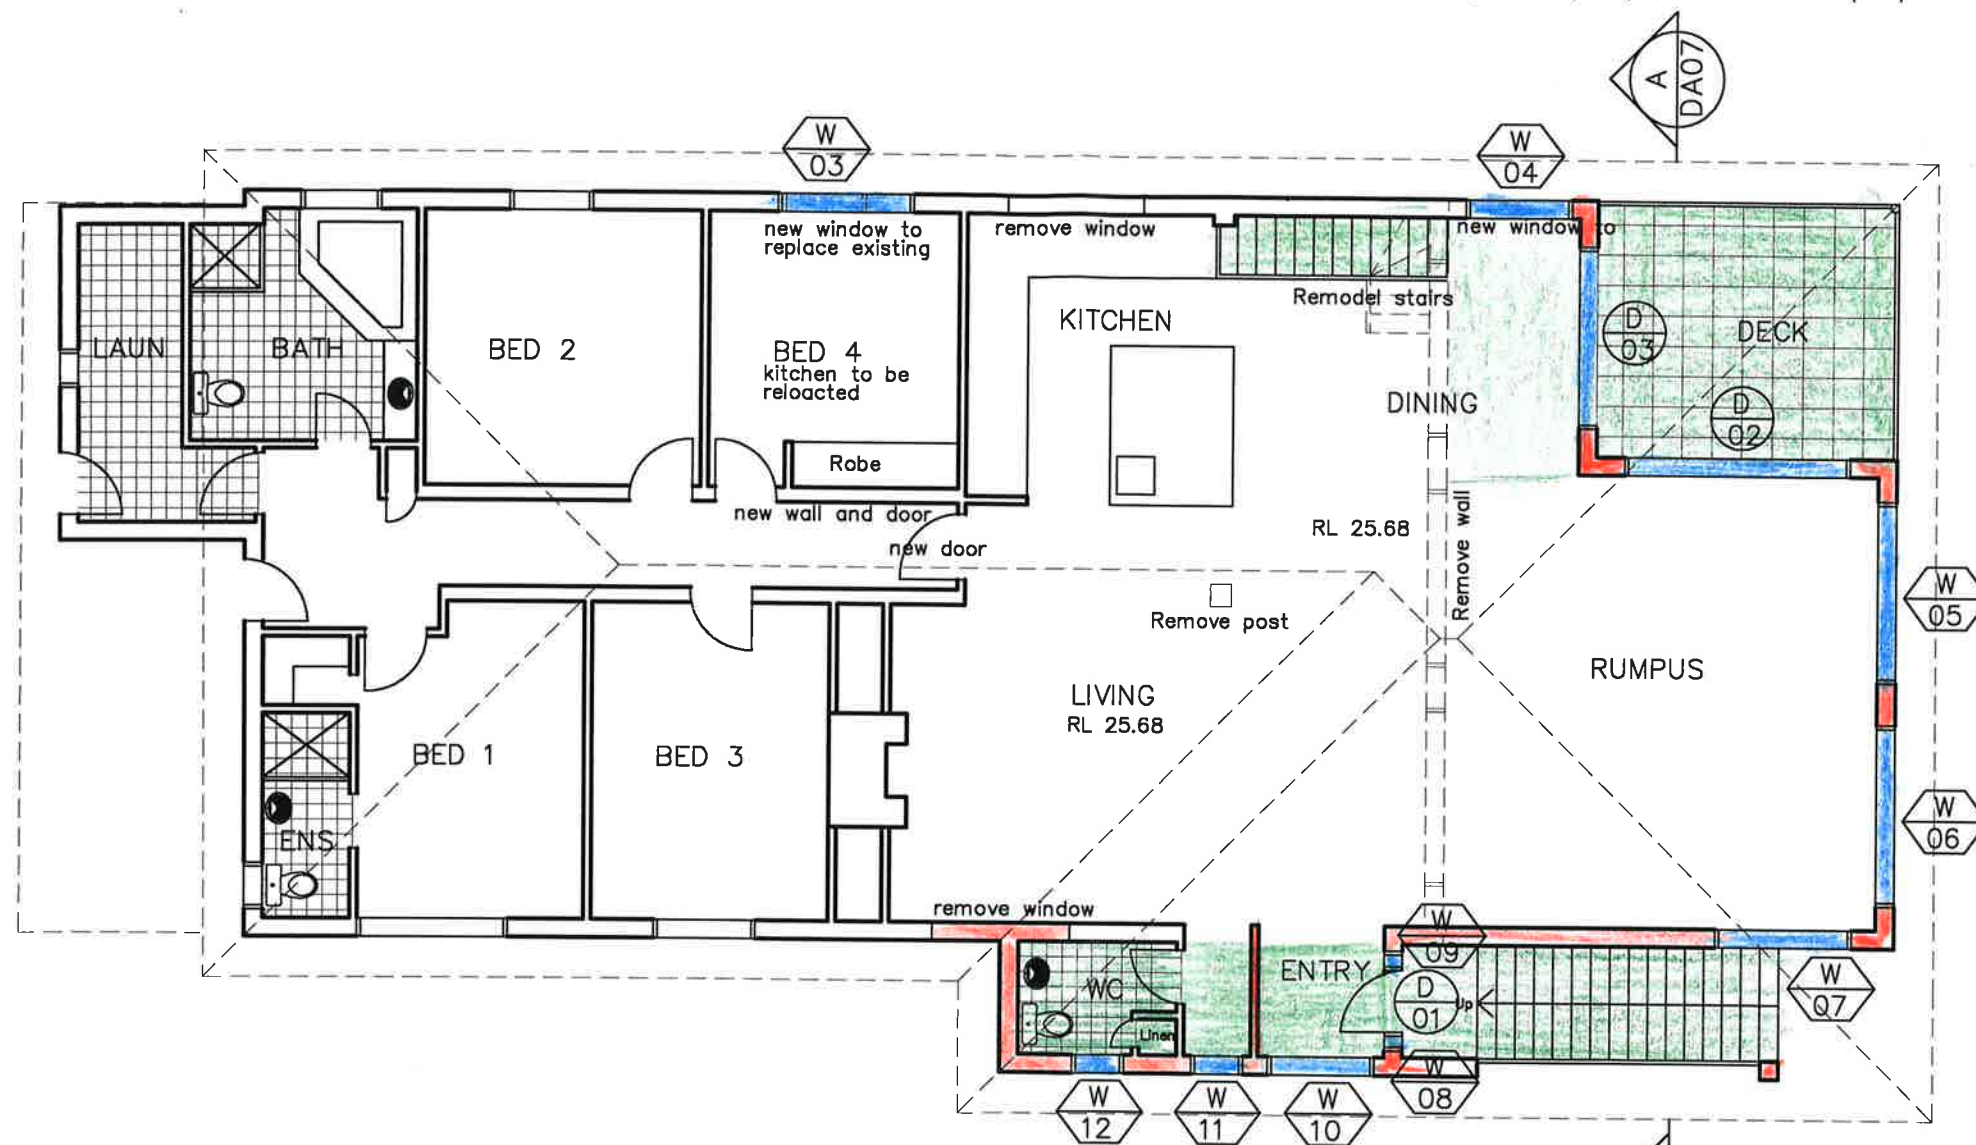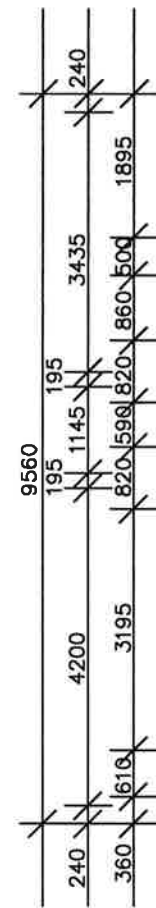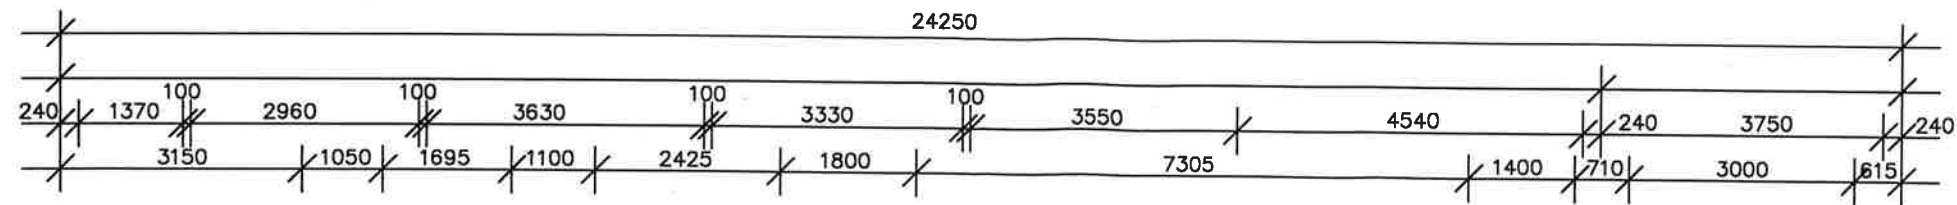

GROUND UPPER PLAN

**northern beaches council**

**THIS PLAN IS TO BE READ IN CONJUNCTION WITH THE CONDITIONS OF DEVELOPMENT CONSENT**

**DA2019/0893**



All Dimensions are in millimetres  
Written Dimensions preferred to scale  
All measurements to be checked on site  
All work to BCA and AS  
NOT FOR CONSTRUCTION



© COPYRIGHT 2019

Client  
**MR & MRS R & B MCCARTHY**  
959 PITTWATER ROAD  
COLLAROY NSW 2097

Project  
**ALTERATIONS AND ADDITIONS**  
959 PITTWATER ROAD  
COLLAROY NSW 2097


Drawing  
**UPPER FLOOR PLAN**

**DEVELOPMENT APPLICATION**

**PETER PRINCI architects**  
ABN 34 315 485 678  
Registration No. 7048  
P.O. Box 615  
Frenchs Forest NSW 1580  
Email: peter@pparchitects.com.au  
Ph: (02) 9452 5661  
Fax: (02) 9452 5662  
Mobile: 0418 166 002  
www.pparchitects.com.au

|                       |                        |
|-----------------------|------------------------|
| Drawn<br><b>PP</b>    | Job No.                |
| Checked<br><b>PP</b>  | Date<br><b>Aug '19</b> |
| Scale<br><b>1:100</b> | Issue<br><b>A</b>      |

Drawing No.  
**DA03**

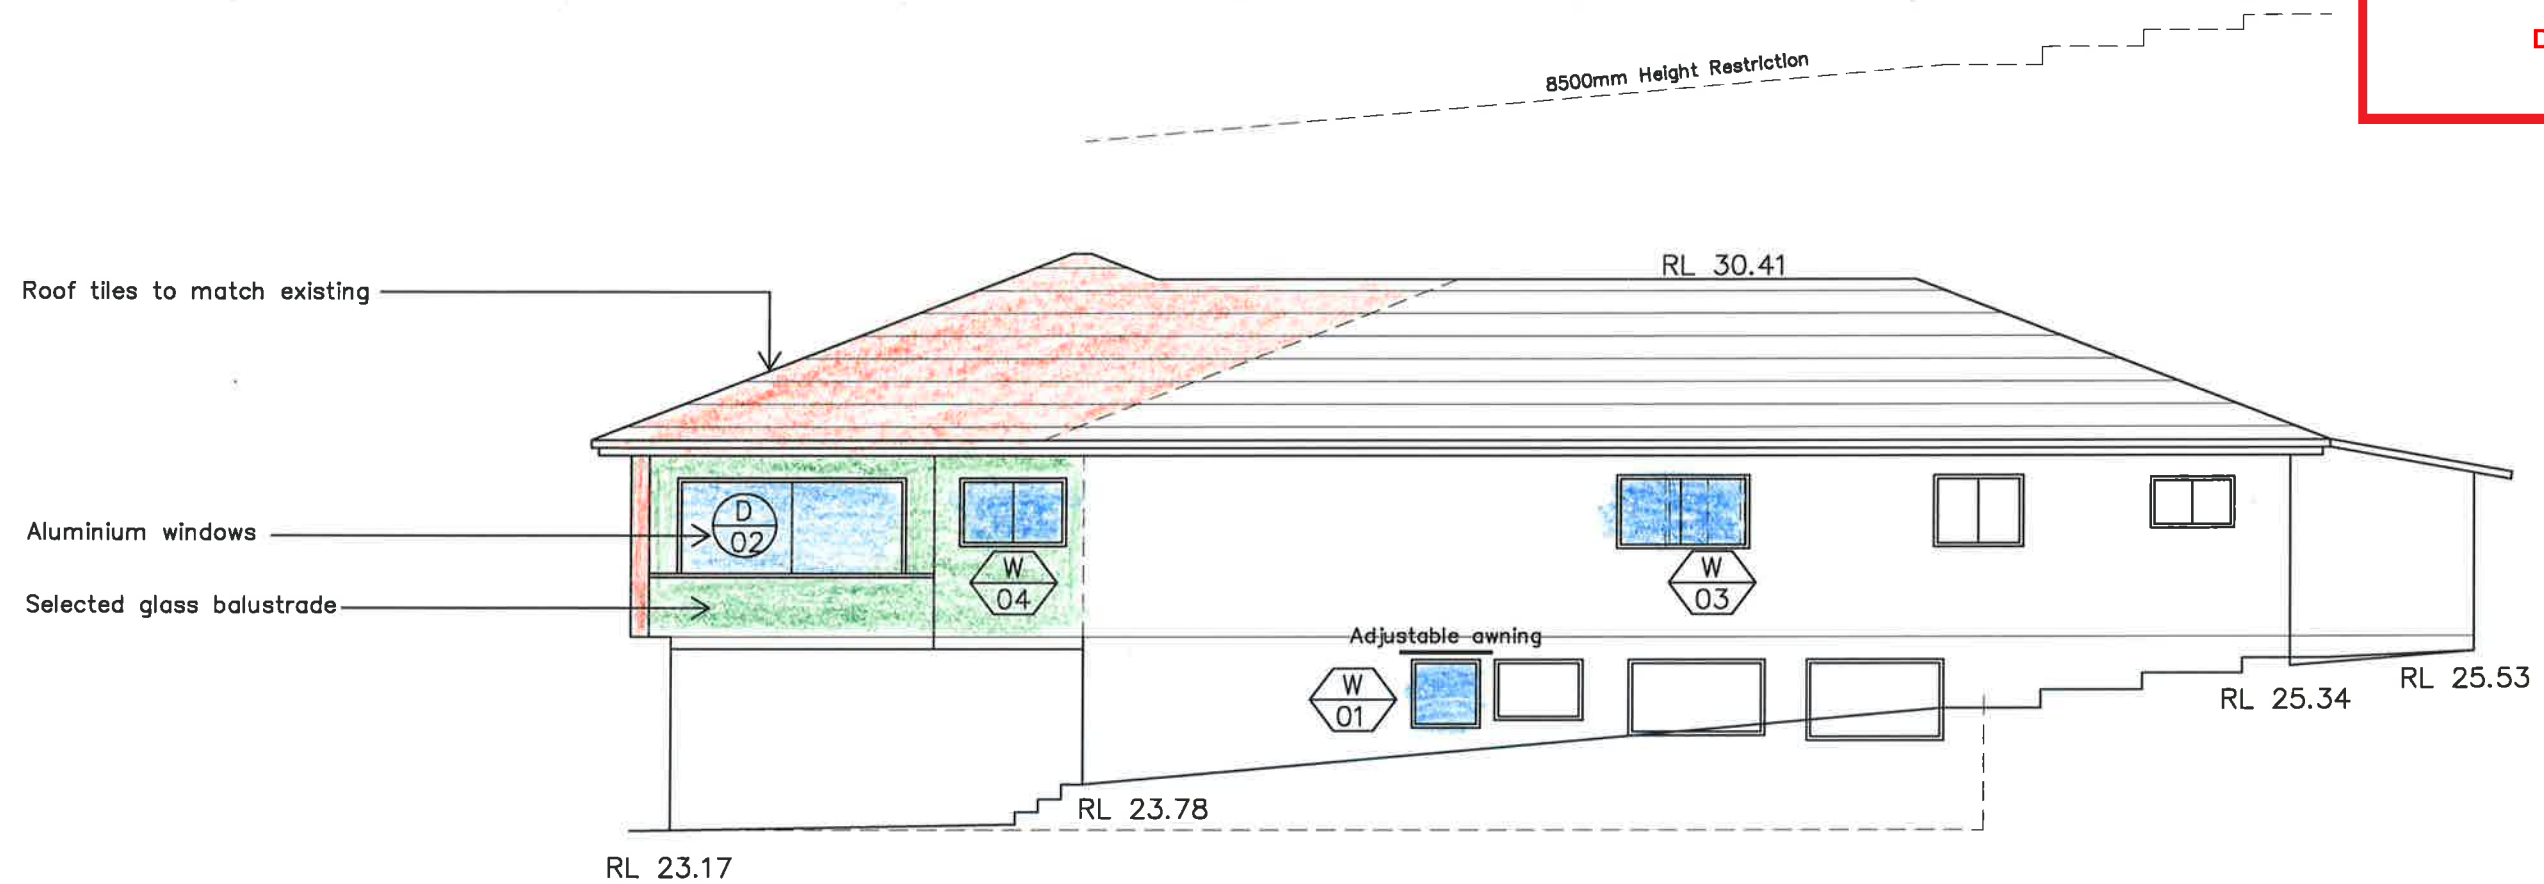

NORTH ELEVATION

All Dimensions are in millimetres  
Written Dimensions preferred to scale  
All measurements to be checked on site  
All work to BCA and AS  
NOT FOR CONSTRUCTION



© COPYRIGHT 2019

Client  
MR & MRS R & B MCCARTHY  
959 PITWATER ROAD  
COLLARROY NSW 2097

Project  
ALTERATIONS AND ADDITIONS  
959 PITWATER ROAD  
COLLARROY NSW 2097


Drawing  
ELEVATIONS

DEVELOPMENT APPLICATION

PETER PRINCI architects  
ABN 34 315 485 578  
Registration No. 7048  
P.O. Box 615  
Frenchs Forest NSW 1580  
Email: peter@pparchitects.com.au  
www.pparchitects.com.au  
Ph: (02) 9452 5661  
Fax: (02) 9452 5662  
Mobile: 0418 166 002

|                |                 |
|----------------|-----------------|
| Drawn<br>PP    | Job No.         |
| Checked<br>PP  | Date<br>Aug '19 |
| Scale<br>1:100 | Issue<br>A      |

Drawing No.  
DA04

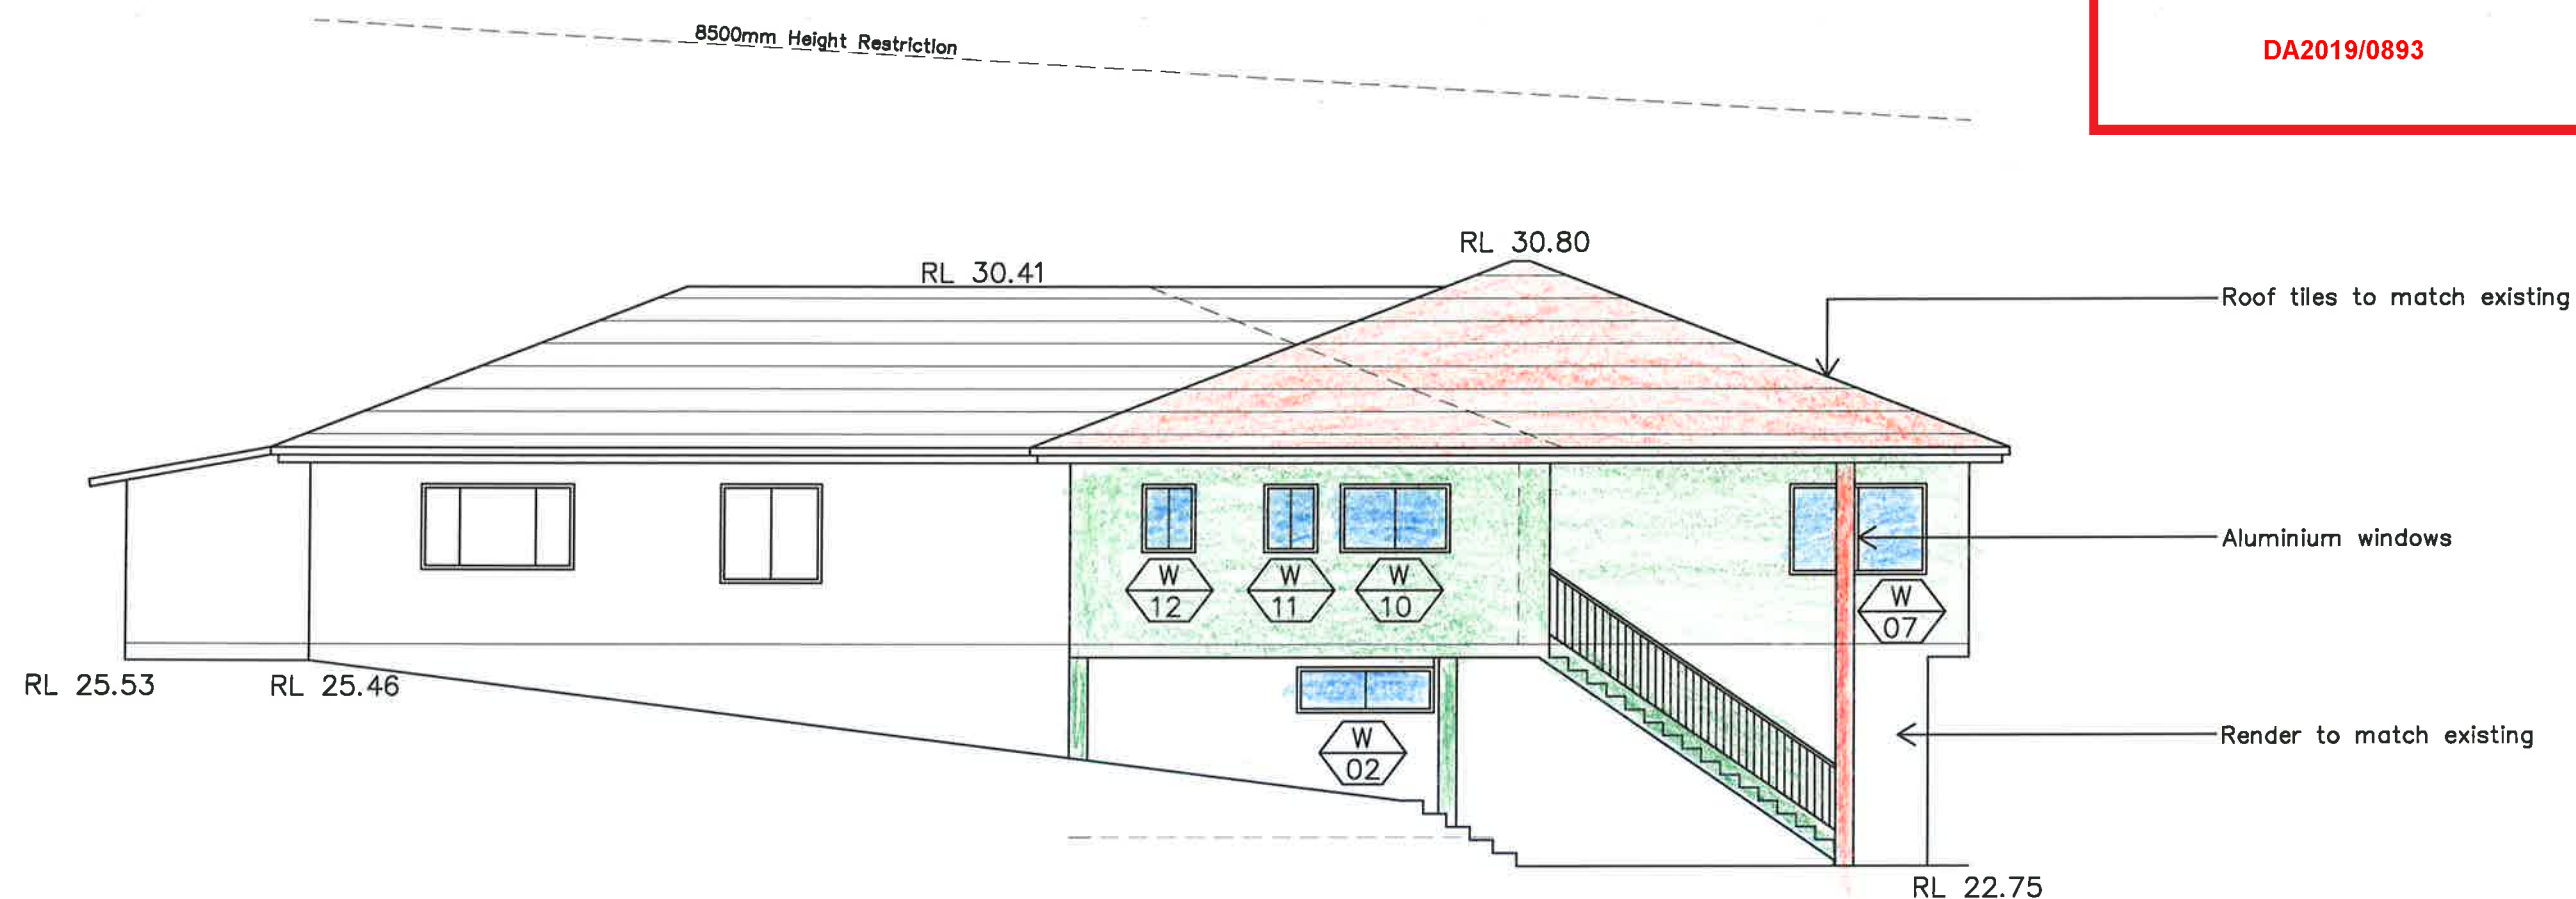

 **SOUTH ELEVATION**

All Dimensions are in millimetres  
Written Dimensions preferred to scale  
All measurements to be checked on site  
All work to BCA and AS  
NOT FOR CONSTRUCTION



© COPYRIGHT 2018

Client  
**MR & MRS R & B McARTHUR**  
959 PITTWATER ROAD  
COLLAROY NSW 2097

Project  
**ALTERATIONS AND ADDITIONS**  
959 PITTWATER ROAD  
COLLAROY NSW 2097



Drawing  
**ELEVATIONS**

**DEVELOPMENT APPLICATION**

**PETER PRINCI architects**  
ABN 34 315 485 678  
Registration No. 7048  
P.O. Box 615  
Frenchs Forest NSW 1580  
Email: peter@pparchitects.com.au  
www.pparchitects.com.au  
Ph: (02) 9452 5661  
Fax: (02) 9452 5662  
Mobile: 0418 166 002

|                       |                        |
|-----------------------|------------------------|
| Drawn<br><b>PP</b>    | Job No.                |
| Checked<br><b>PP</b>  | Date<br><b>Aug '19</b> |
| Scale<br><b>1:100</b> | Issue<br><b>A</b>      |

Drawing No.  
**DA05**

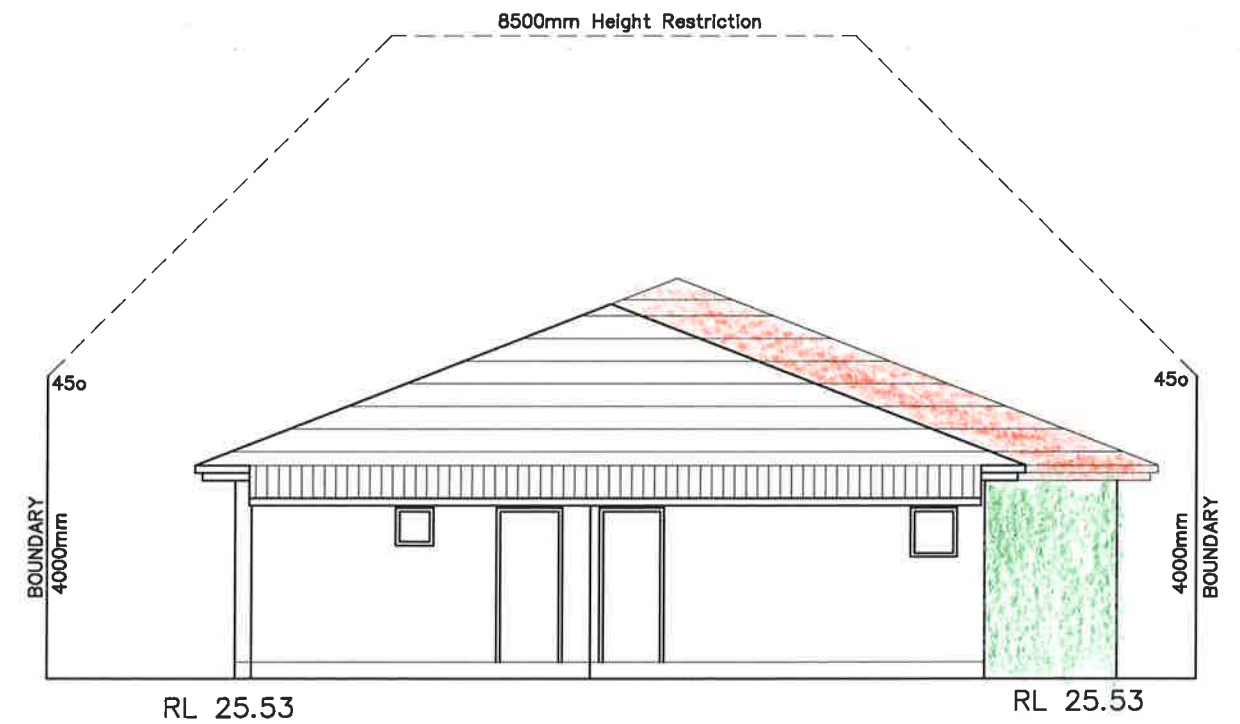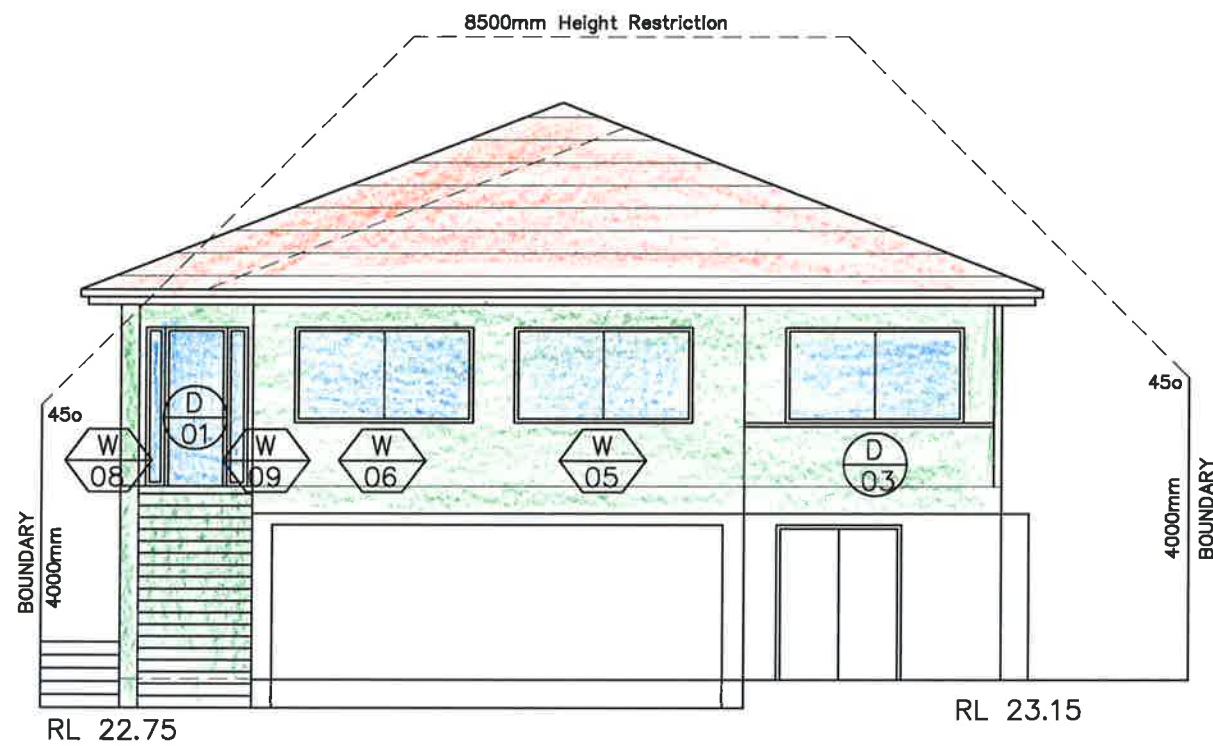

**THIS PLAN IS TO BE READ IN  
CONJUNCTION WITH  
THE CONDITIONS OF DEVELOPMENT  
CONSENT**

**DA2019/0893**

**EAST ELEVATION**

**WEST ELEVATION**

All Dimensions are in millimetres  
Written Dimensions preferred to scale  
All measurements to be checked on site  
All work to BCA and AS  
NOT FOR CONSTRUCTION



© COPYRIGHT 2019

Client  
**MR & MRS R & B McARTHUR**  
959 PITTWATER ROAD  
COLLAROY NSW 2097

Project  
**ALTERATIONS AND ADDITIONS**  
959 PITTWATER ROAD  
COLLAROY NSW 2097

Drawing  
**ELEVATIONNS**

**DEVELOPMENT APPLICATION**

**PETER PRINCI architects**  
ABN 34 315 485 678  
Registration No. 7048  
P.O. Box 615  
Frenchs Forest NSW 1580  
Email: peter@pparchitects.com.au  
www.pparchitects.com.au  
Ph: (02) 9452 5661  
Fax: (02) 9452 5662  
Mobile: 0418 166 002


|                       |                        |
|-----------------------|------------------------|
| Drawn<br><b>PP</b>    | Job No.                |
| Checked<br><b>PP</b>  | Date<br><b>Aug '19</b> |
| Scale<br><b>1:100</b> | Issue<br><b>A</b>      |

Drawing No.  
**DA06**



THIS PLAN IS TO BE READ IN  
CONJUNCTION WITH  
THE CONDITIONS OF DEVELOPMENT  
CONSENT

DA2019/0893

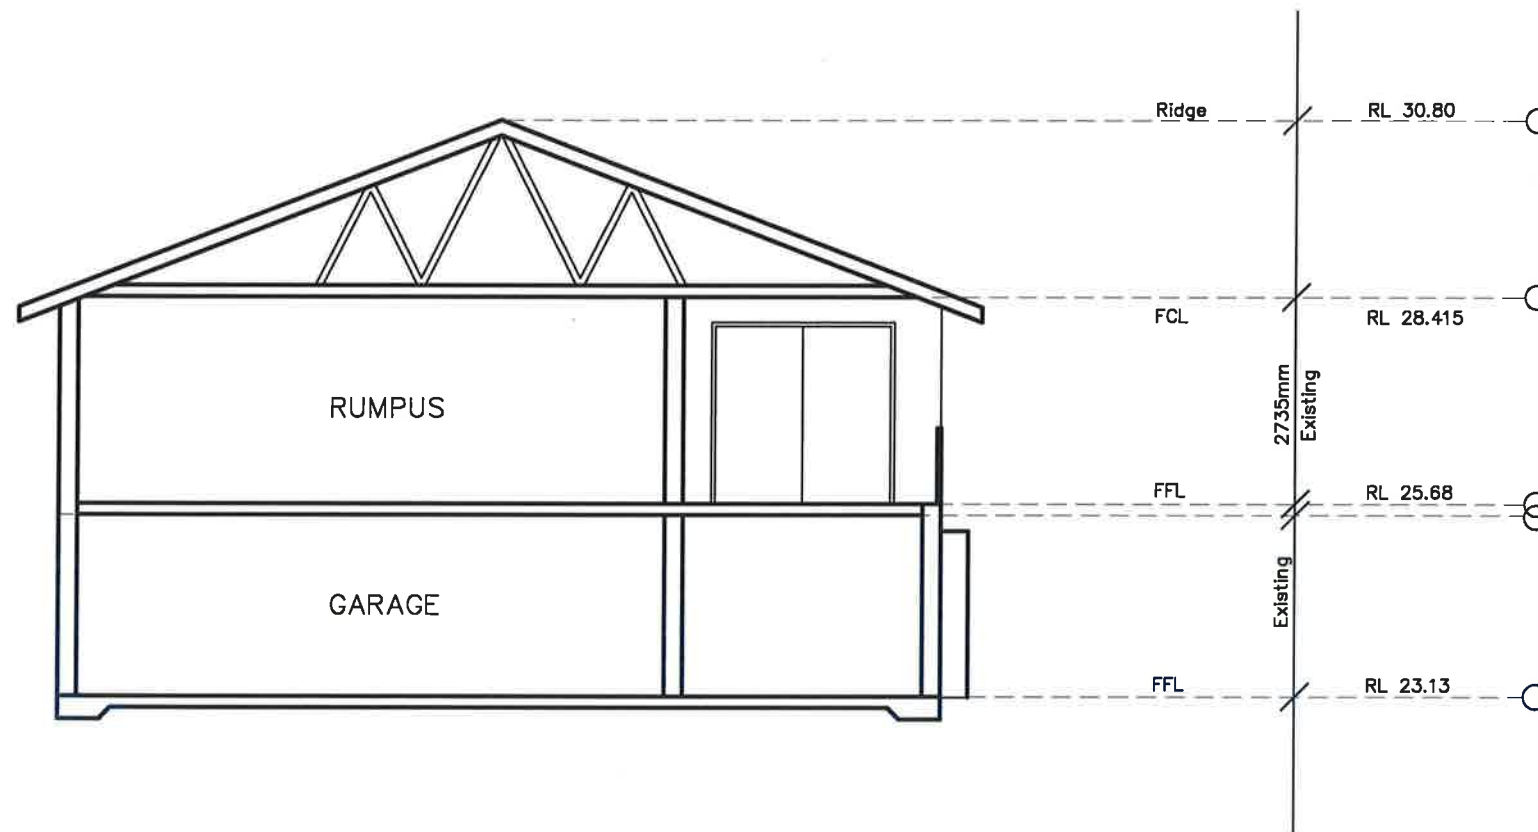

| SITE CALCULATIONS        |                      |
|--------------------------|----------------------|
| SITE AREA                | 667.70m <sup>2</sup> |
| EXISTING SITE COVERAGE   | 225.00m <sup>2</sup> |
| PROPOSED SITE COVERAGE   | 160.20m <sup>2</sup> |
| EXISTING FLOOR AREA      | 275.00m <sup>2</sup> |
| PROPOSED FLOOR AREA      | 320.00m <sup>2</sup> |
| EXISTING IMPERVIOUS AREA | 480.00m <sup>2</sup> |
| PROPOSED IMPERVIOUS AREA | 480.00m <sup>2</sup> |
| EXISTING LANDSCAPED AREA | 170.00m <sup>2</sup> |
| PROPOSED LANDSCAPED AREA | 170.00m <sup>2</sup> |

| BASIX SPECIFICATION   |
|---|
| EXTERNAL WALLS – ground<br>cavity brickwork – rendered – light colour                                                                                     |
| EXTERNAL WALLS – upper<br>brick veneer – rendered – light colour                                                                                          |
| EXTERNAL WALLS – upper –new<br>brick veneer – rendered – light colour                                                                                     |
| INTERNAL WALLS (new)<br>Timber studs with plasterboard over                                                                                               |
| FLOORS – ground<br>Concrete   |
| FLOORS – upper<br>Framed – R 1.7 Including construction                                                                                                   |
| WINDOWS<br>Aluminium – low e glass to<br>W01 W03 W04 W05 W08                                                                                              |
| CEILINGS<br>Flat – Plasterboard – R 3.0 Including construction                                                                                            |
| ROOF<br>Roof Tiles – sarking   |
| HOT WATER<br>Existing   |
| FIXTURES<br>New or altered showerheads to be 3 star rated low flow<br>New or altered taps to be 3 star rated<br>New or altered toilets to be 3 star rated |
| LIGHTING<br>40% of new or altered light fixtures to be fluorescent,<br>compact fluorescent, or LED's                                                      |

All Dimensions are in millimetres  
Written Dimensions preferred to scale  
All measurements to be checked on site  
All work to BCA and AS  
NOT FOR CONSTRUCTION



© COPYRIGHT 2018

Client  
MR & MRS R & B MCCARTHY  
959 PITTWATER ROAD  
COLLAROY NSW 2097

Project  
ALTERATIONS AND ADDITIONS  
959 PITTWATER ROAD  
COLLAROY NSW 2097

Drawing  
SECTION

DEVELOPMENT APPLICATION

PETER PRINCI architects  
ABN 34 315 485 678  
Registration No. 7048  
P.O. Box 615  
Frenchs Forest NSW 1640  
Email: peter@pparchitects.com.au  
www.pparchitects.com.au  
Ph: (02) 9452 5661  
Fax: (02) 9452 5662  
Mobile: 0418 166 002

|                |                 |
|----------------|-----------------|
| Drawn<br>PP    | Job No.         |
| Checked<br>PP  | Date<br>Aug '19 |
| Scale<br>1:100 | Issue<br>A      |

Drawing No.  
DA07