


DEVELOPMENT APPLICATION


TWO STORY DWELLING

LOT12 - 53B WARRIEWOOD ROAD, WARRIEWOOD 2102 NSW

Sheet List LOT 12			Sheet List LOT 12		
Sheet No.	Sheet Name	Rev.	Sheet No.	Sheet Name	Rev.
DA12.00	COVER PAGE	B	DA12.05.1	SHADOW STUDY GROUND FLOOR	B
DA12.01	SITE ANALYSIS	A	DA12.05.2	SHADOW STUDY FIRST FLOOR	B
DA12.02	SITE PLAN	A	DA12.06	LANDSCAPE PLAN	B
DA12.03.1	FLOOR PLANS	B	DA12.07	STORMWATER MANAGEMENT PLANS	B
DA12.03.2	ELEVATIONS	A			
DA12.03.3	SECTIONS	A			
DA12.04	MATERIAL BOARD	A			

19/07/22	B	DA AMENDMENTS	
12/05/22	A	FOR DA LODGEMENT	
Date	RV	Description	
All plans and drawing are copyright of RISE PROJECTS Pty Ltd Any attempt in using or reproducing or copying the same, wholly or in part, without prior written permission from RISE will result in legal proceeding.			
			
ADDRESS: 57/6-8 Herbert Street, St Leonards NSW 2065			
PH: (02) 8094 1209 ABN: 79 160 683 929 WEBSITE: www.riseprojects.com.au			
DRAWN BY:	G.P	CHECKED:	A.S
ADDRESS: LOT 12 - 53B WARRIEWOOD ROAD, WARRIEWOOD			
VIEW: COVER PAGE			
JOB No : RP 225	NORTH:		
SCALE : A/1			
DATE: 19/07/22			
DW No. DA12.00	REV: B		

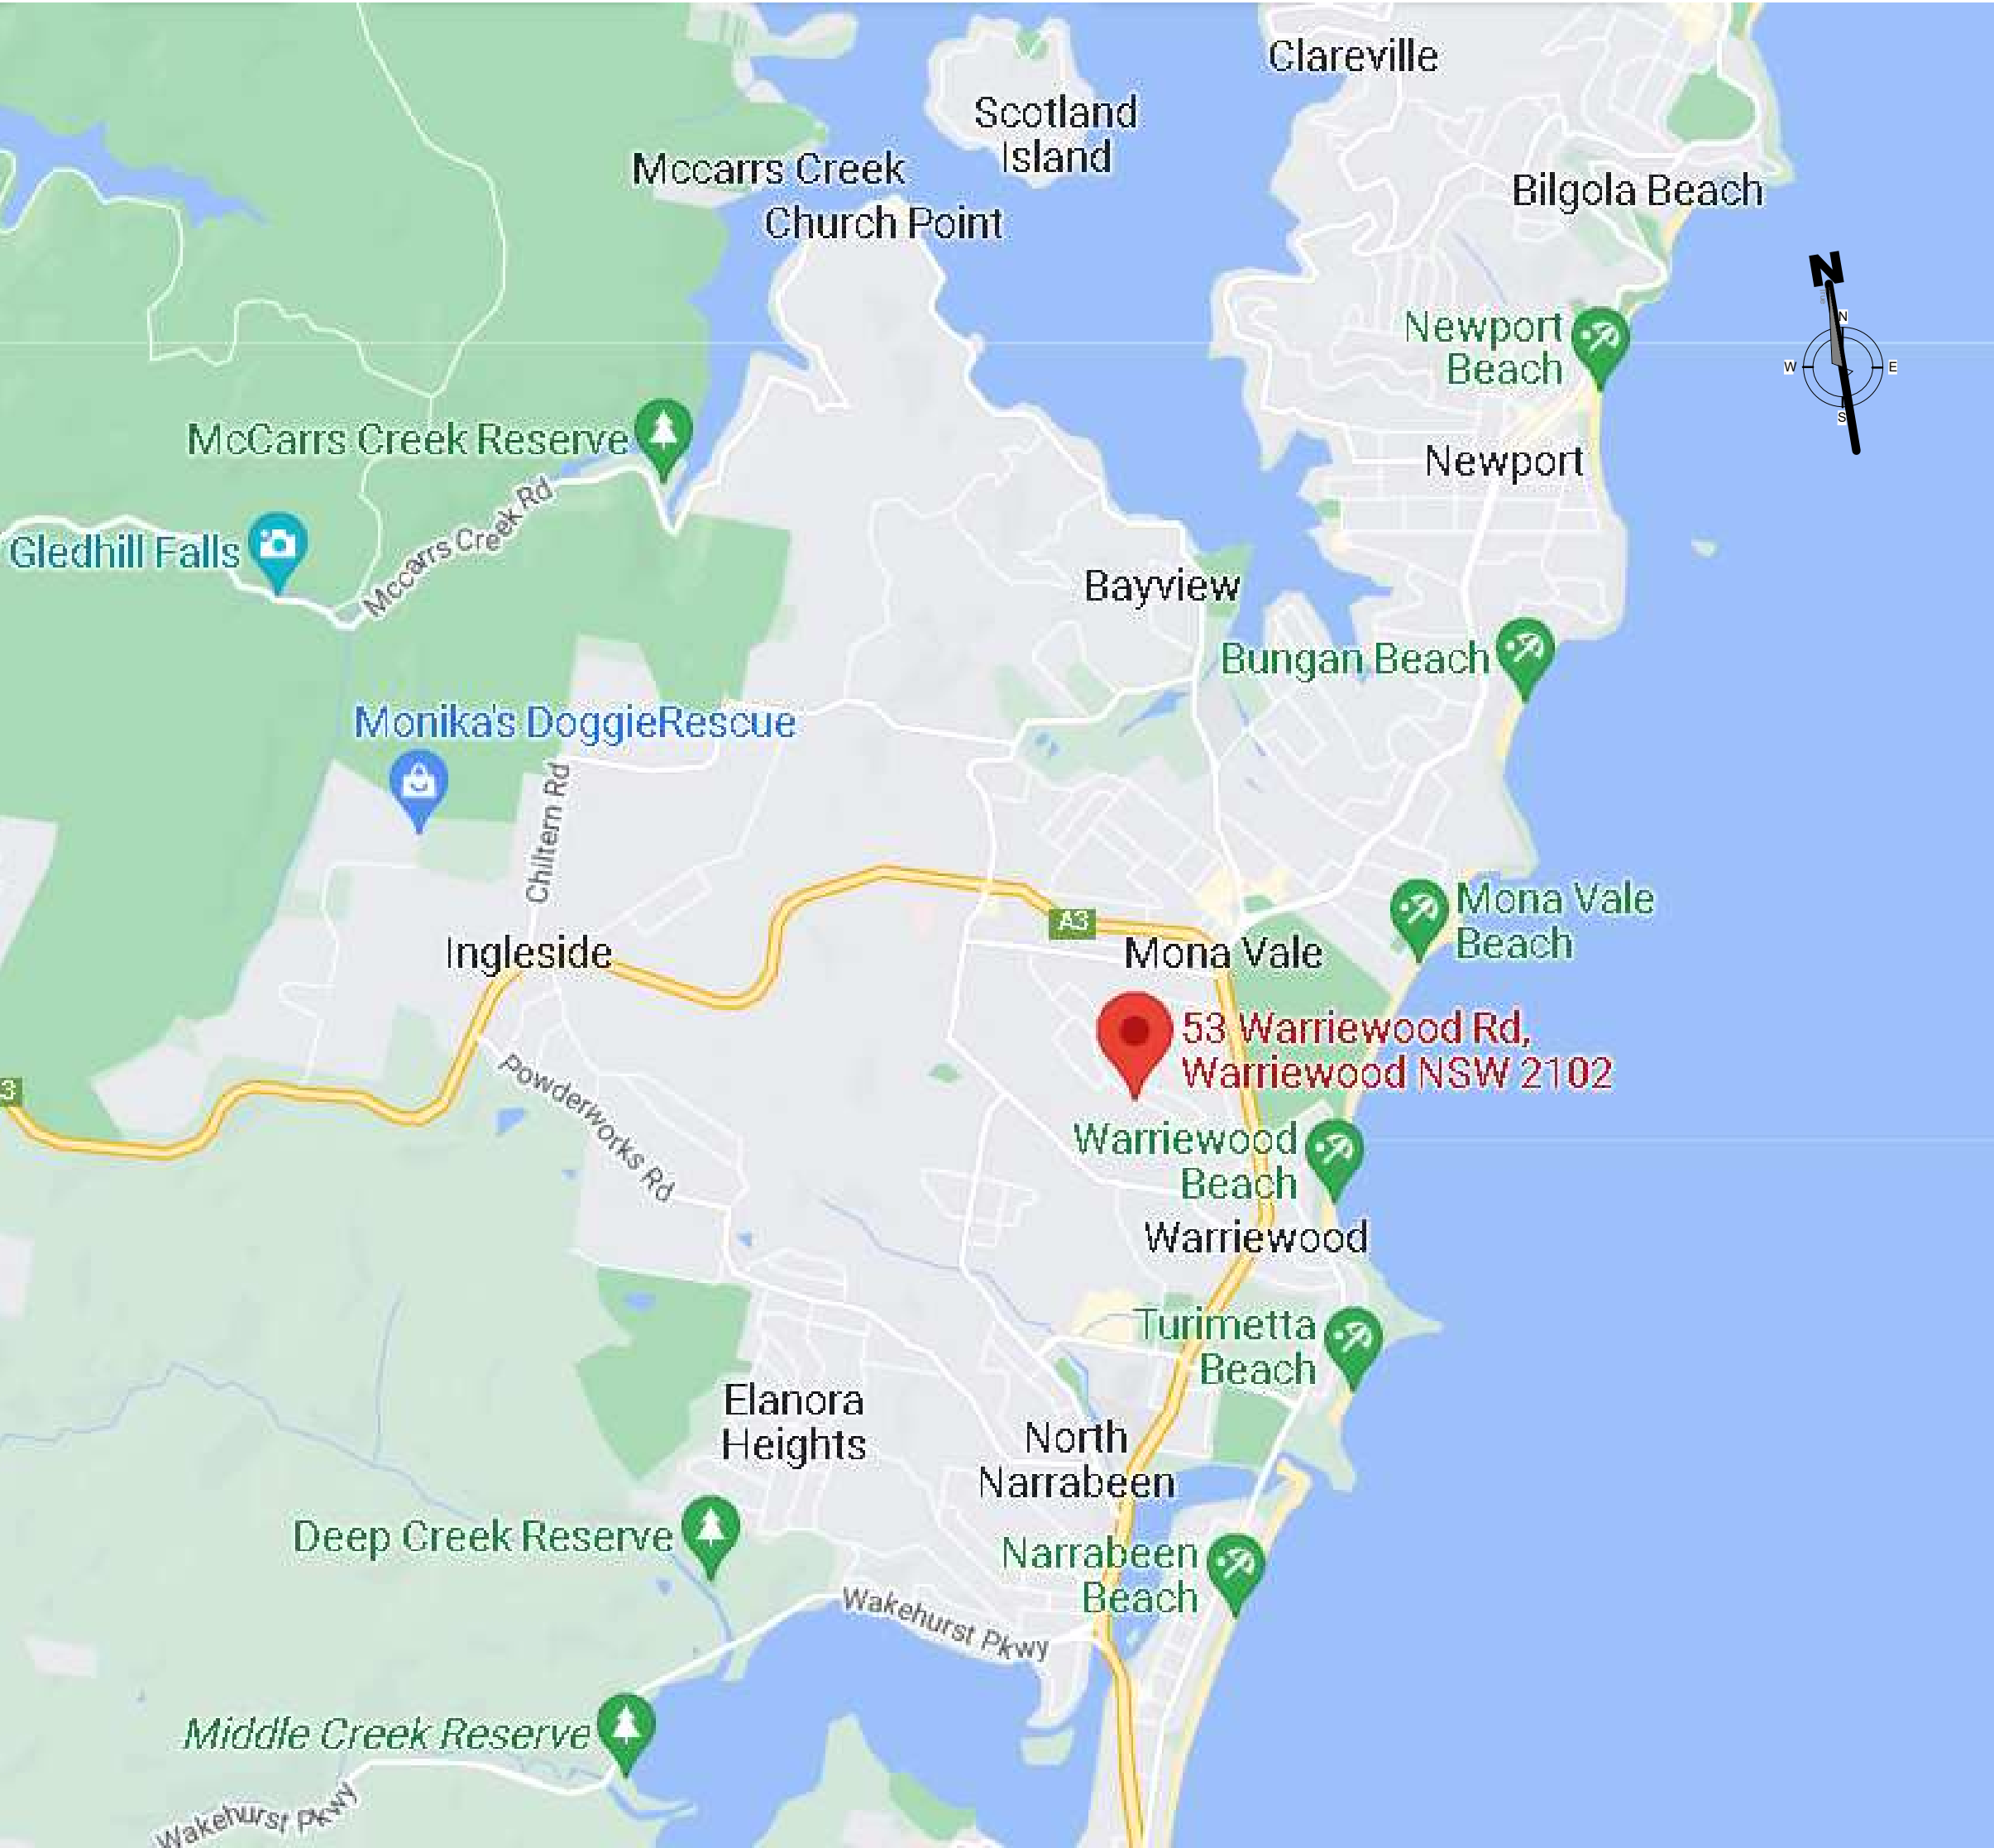[illegible]

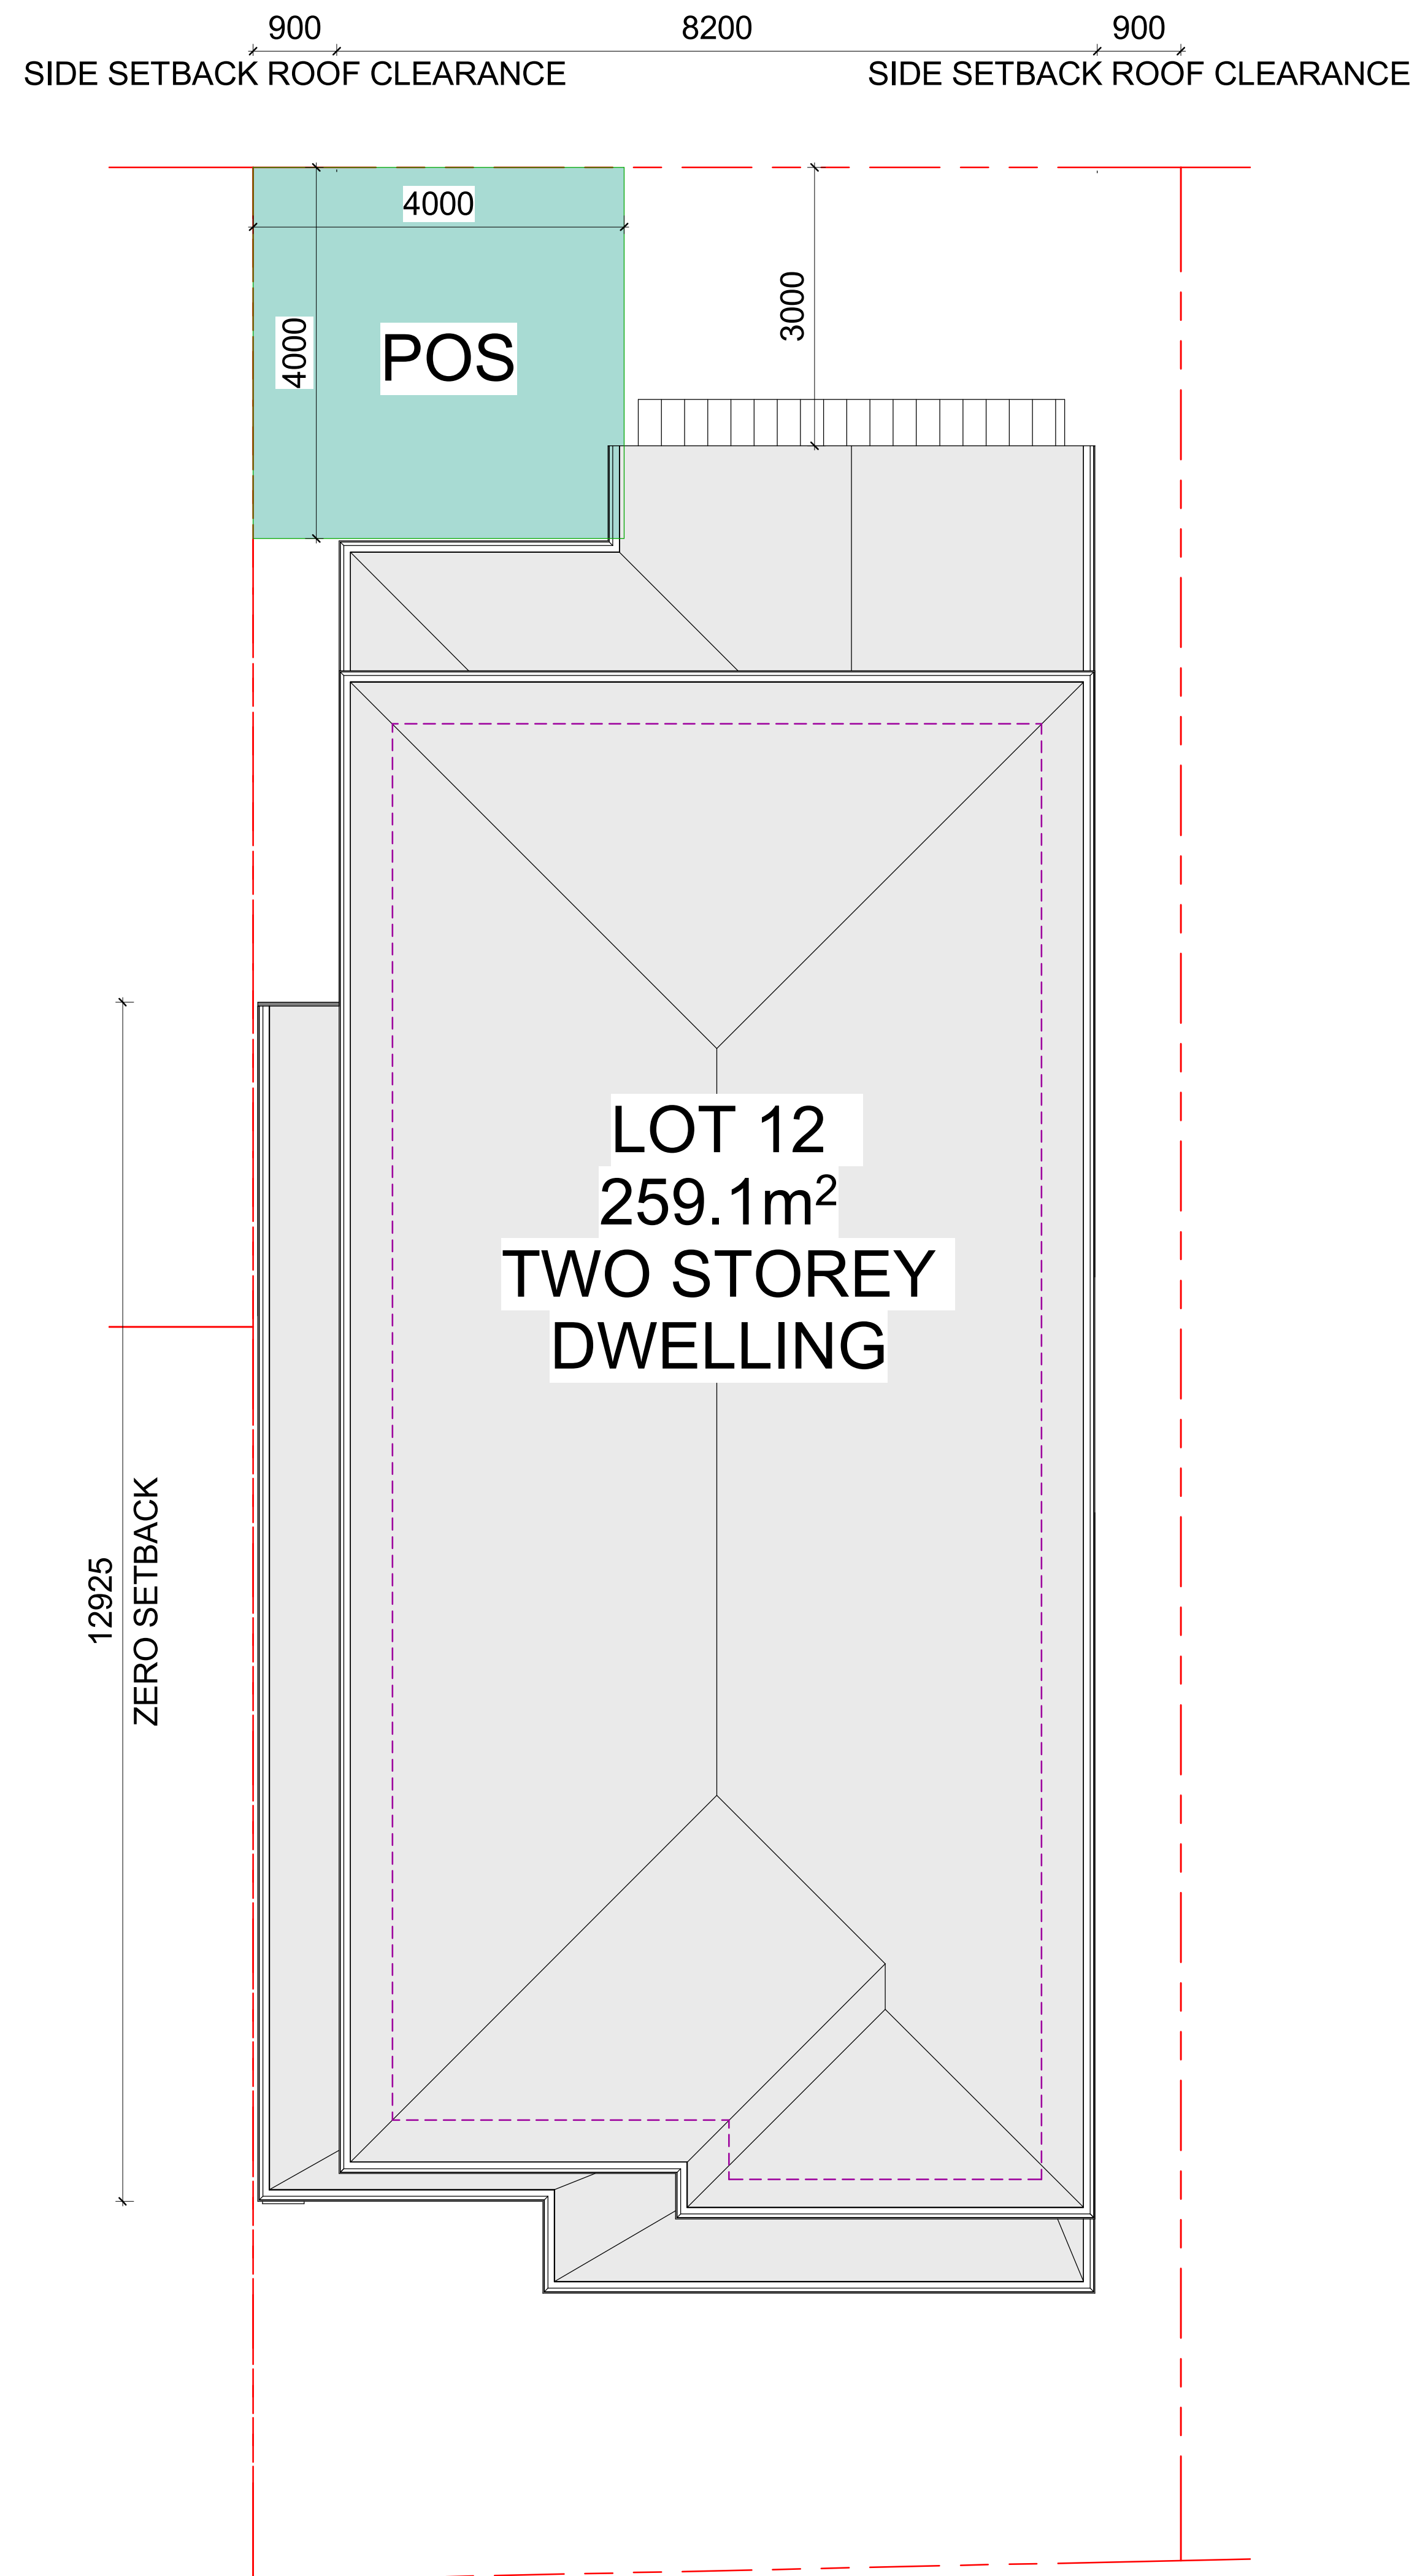[illegible]

Date	REV	Description
All plans and drawing are copyright of RISE PROJECTS Pty Ltd. Any attempt in using or reproducing or copying the same, wholly or in part, without prior written permission from RISE will result in legal proceeding.		



ADDRESS:
57/6-8 Herbert Street, St Leonards NSW 2065

PH: (02) 8094 1209
ABN: 79 160 683 929
WEBSITE: www.riseprojects.com.au





DRAWN BY: G.P | CHECKED: A.S

ADDRESS:
**LOT 12 53B
WARRIEWOOD ROAD,
WARRIEWOOD**

VIEW:

SITE PLAN

JOB No. : RP 225	NORTH: 
SCALE : A1/ 1 : 50	
DATE : 12/05/22	
DW No. DA12.02	REV : A

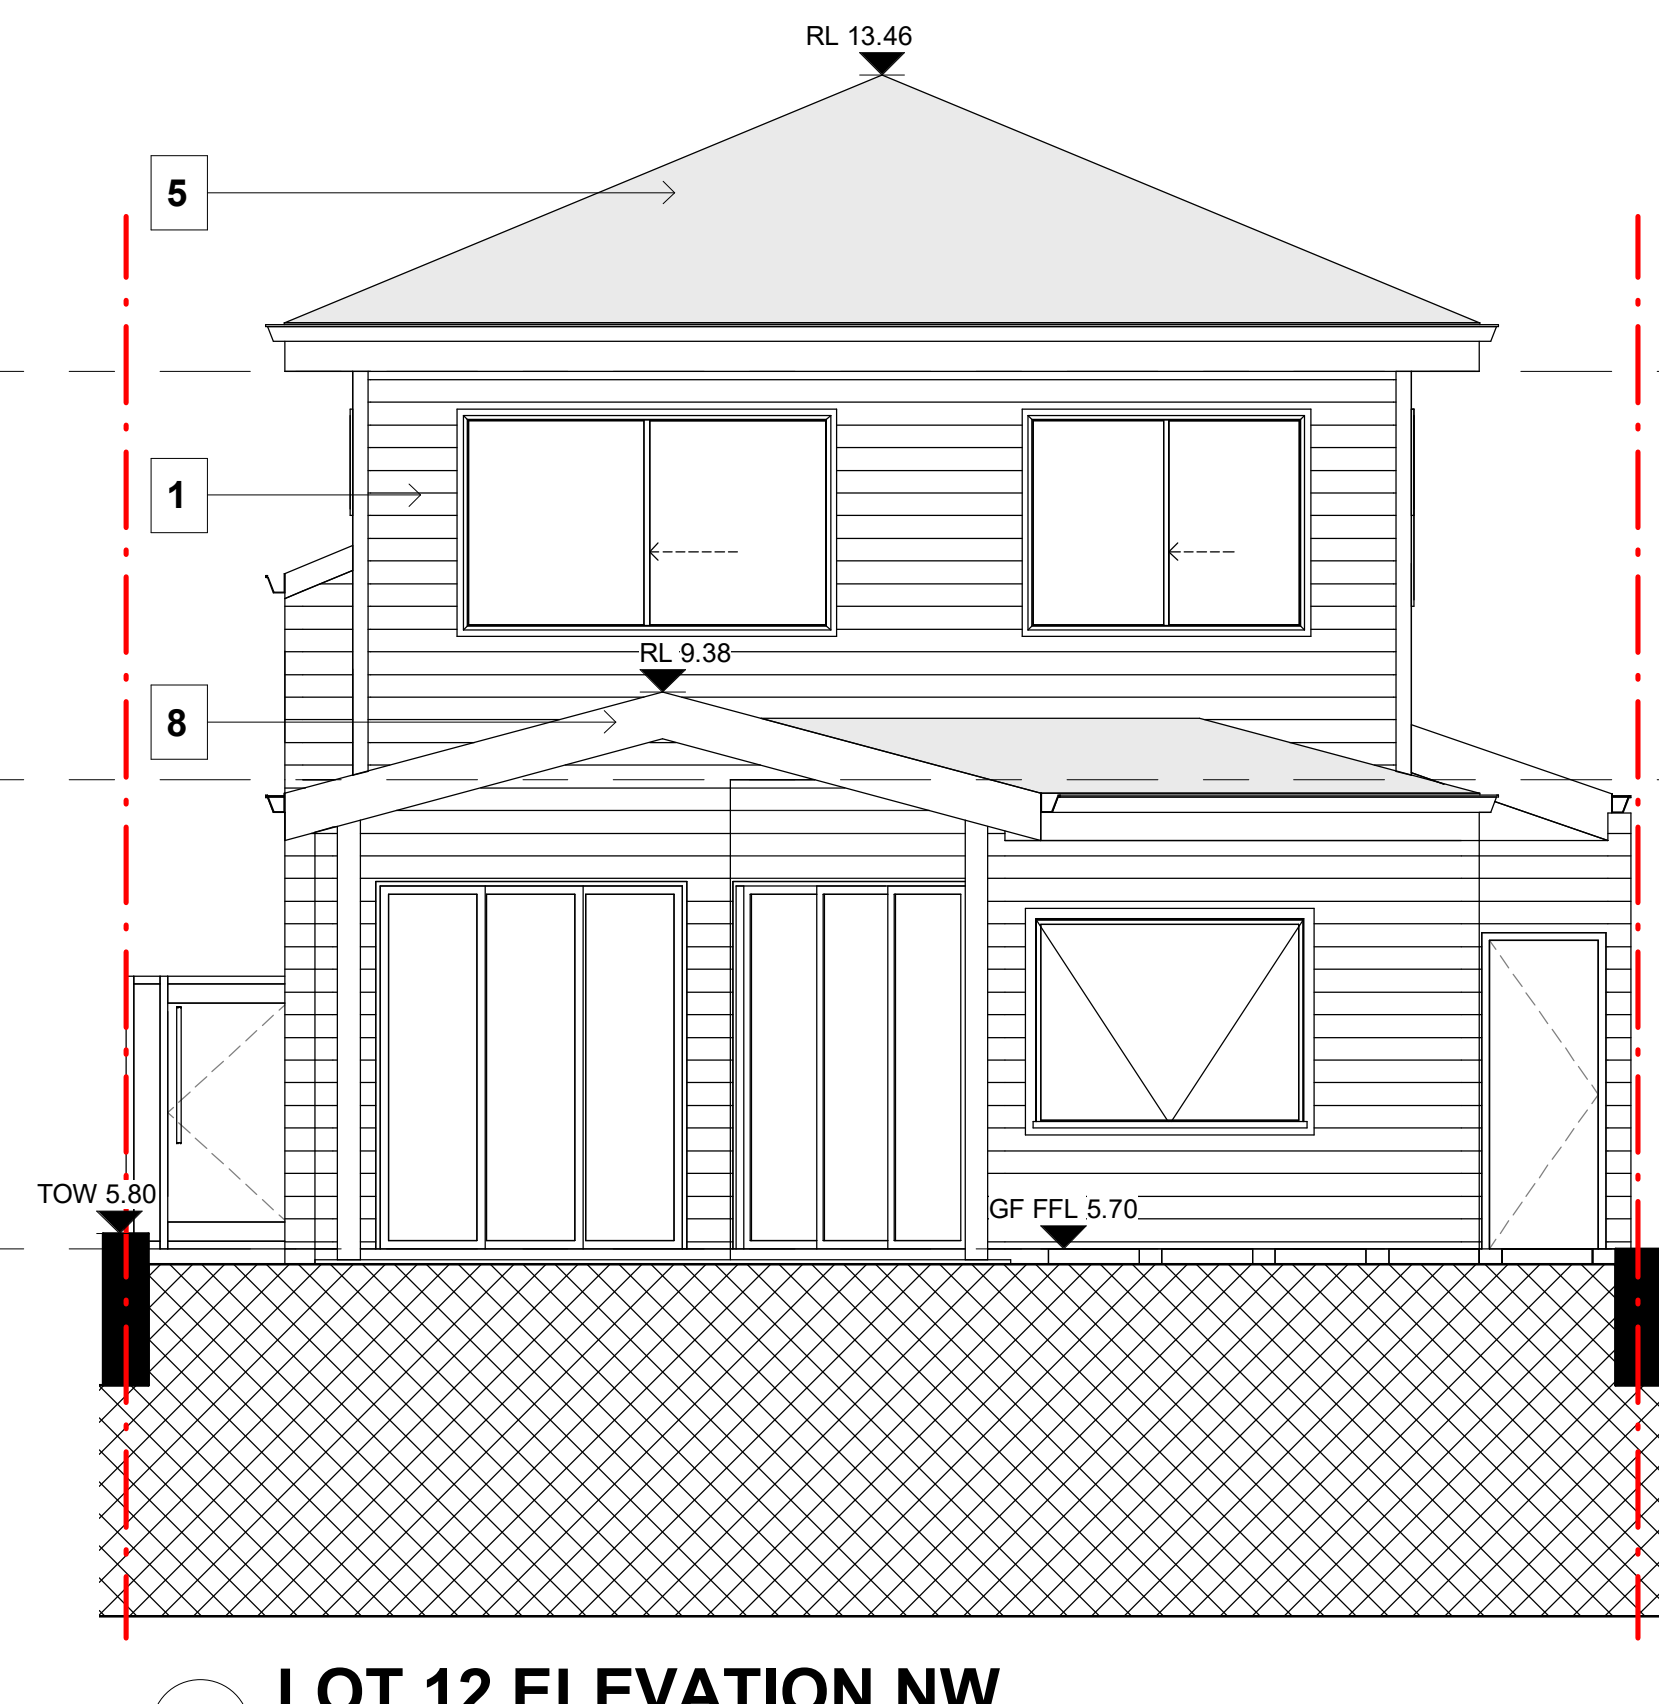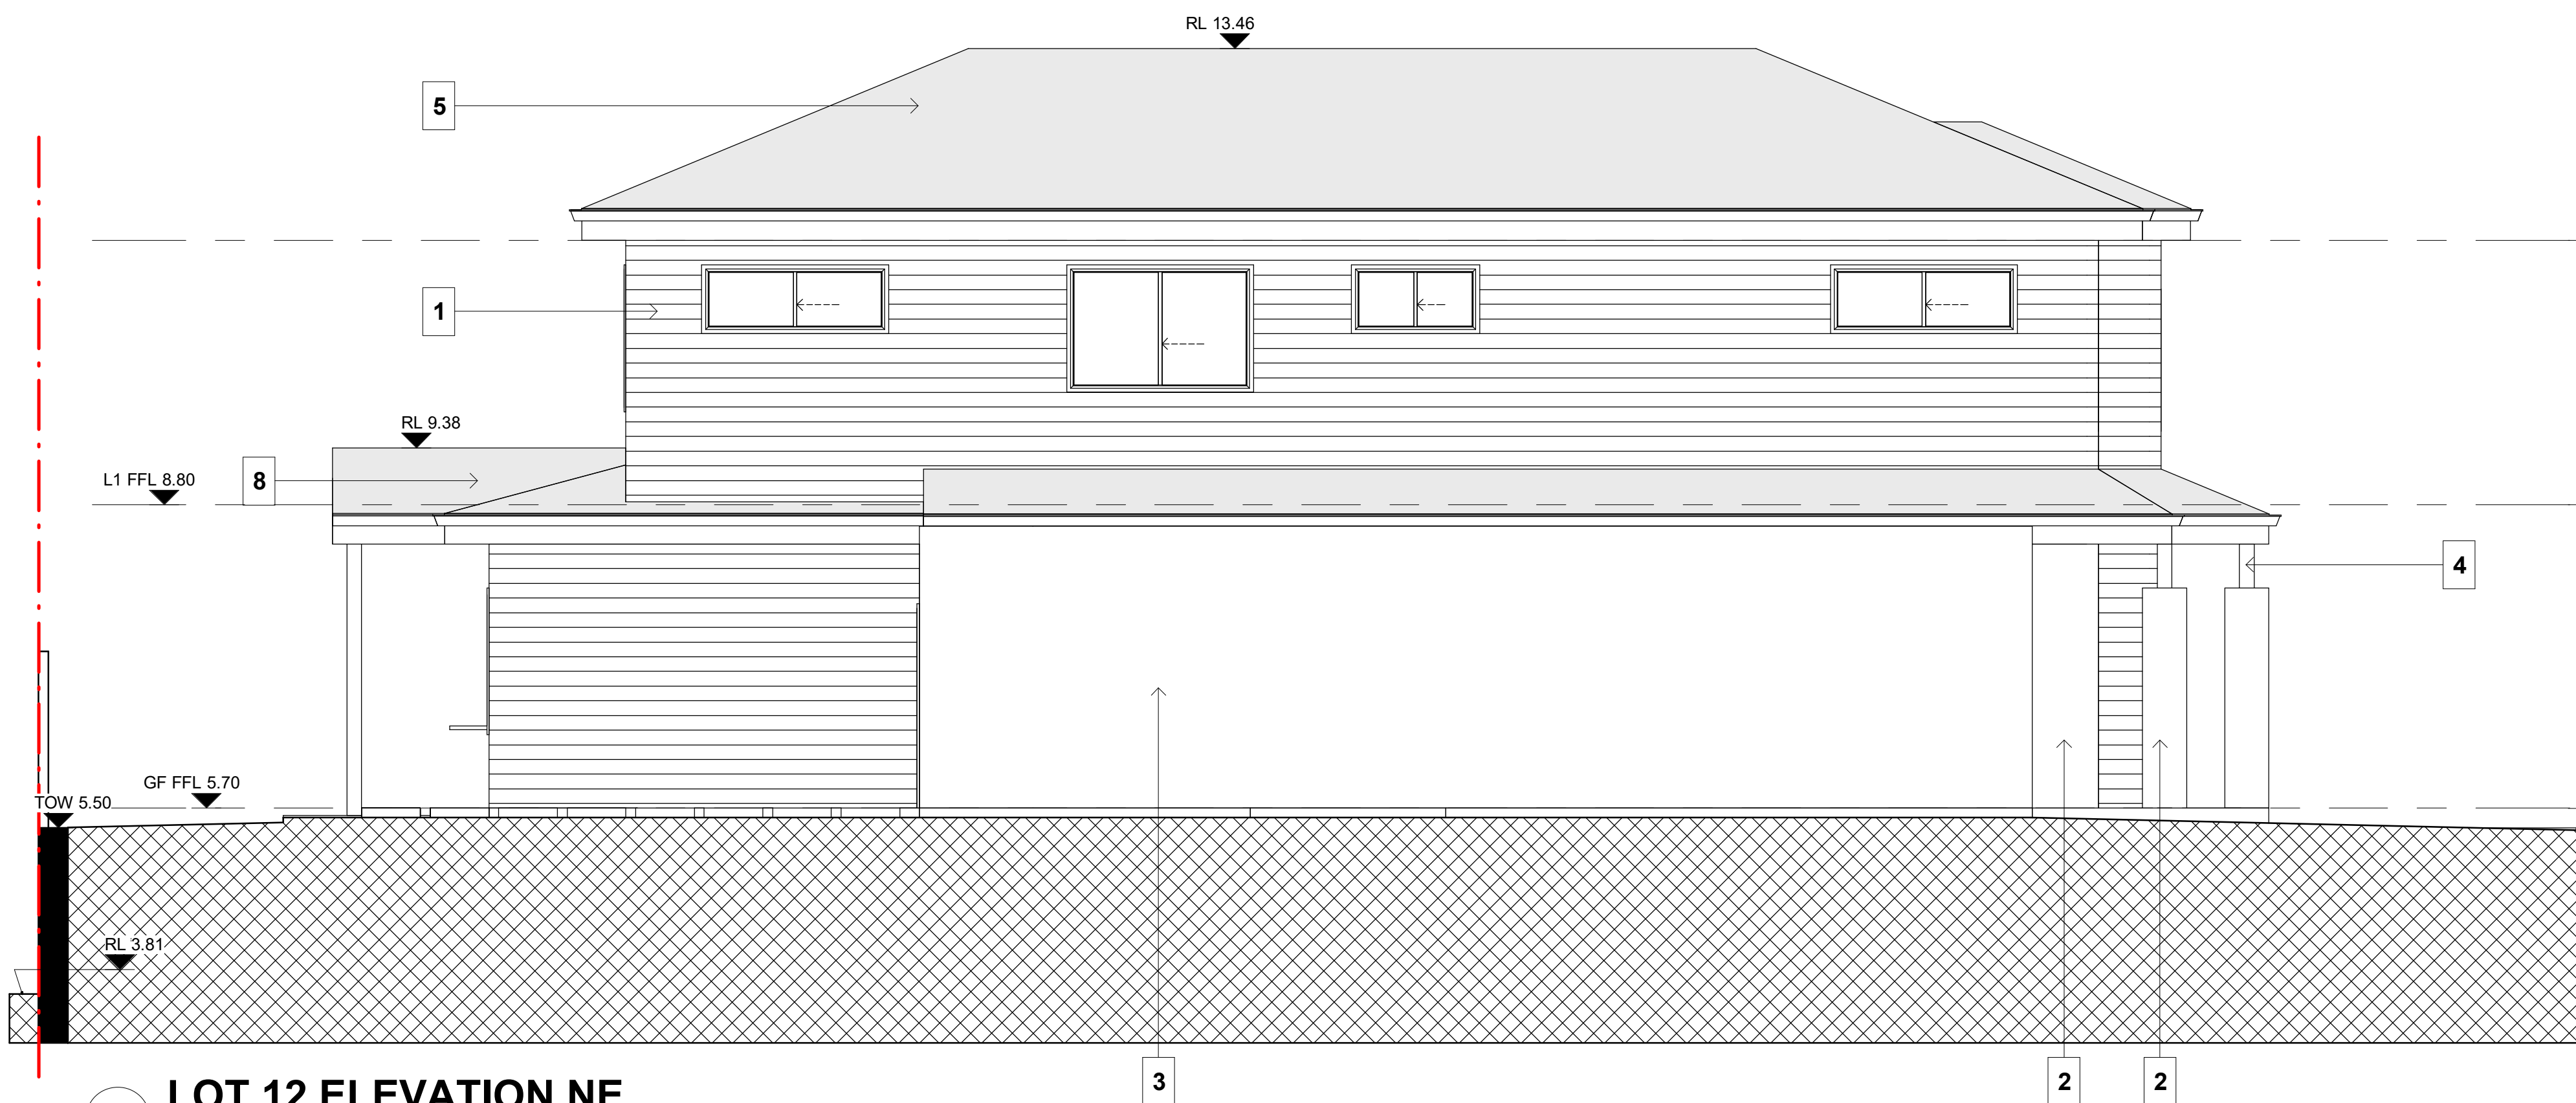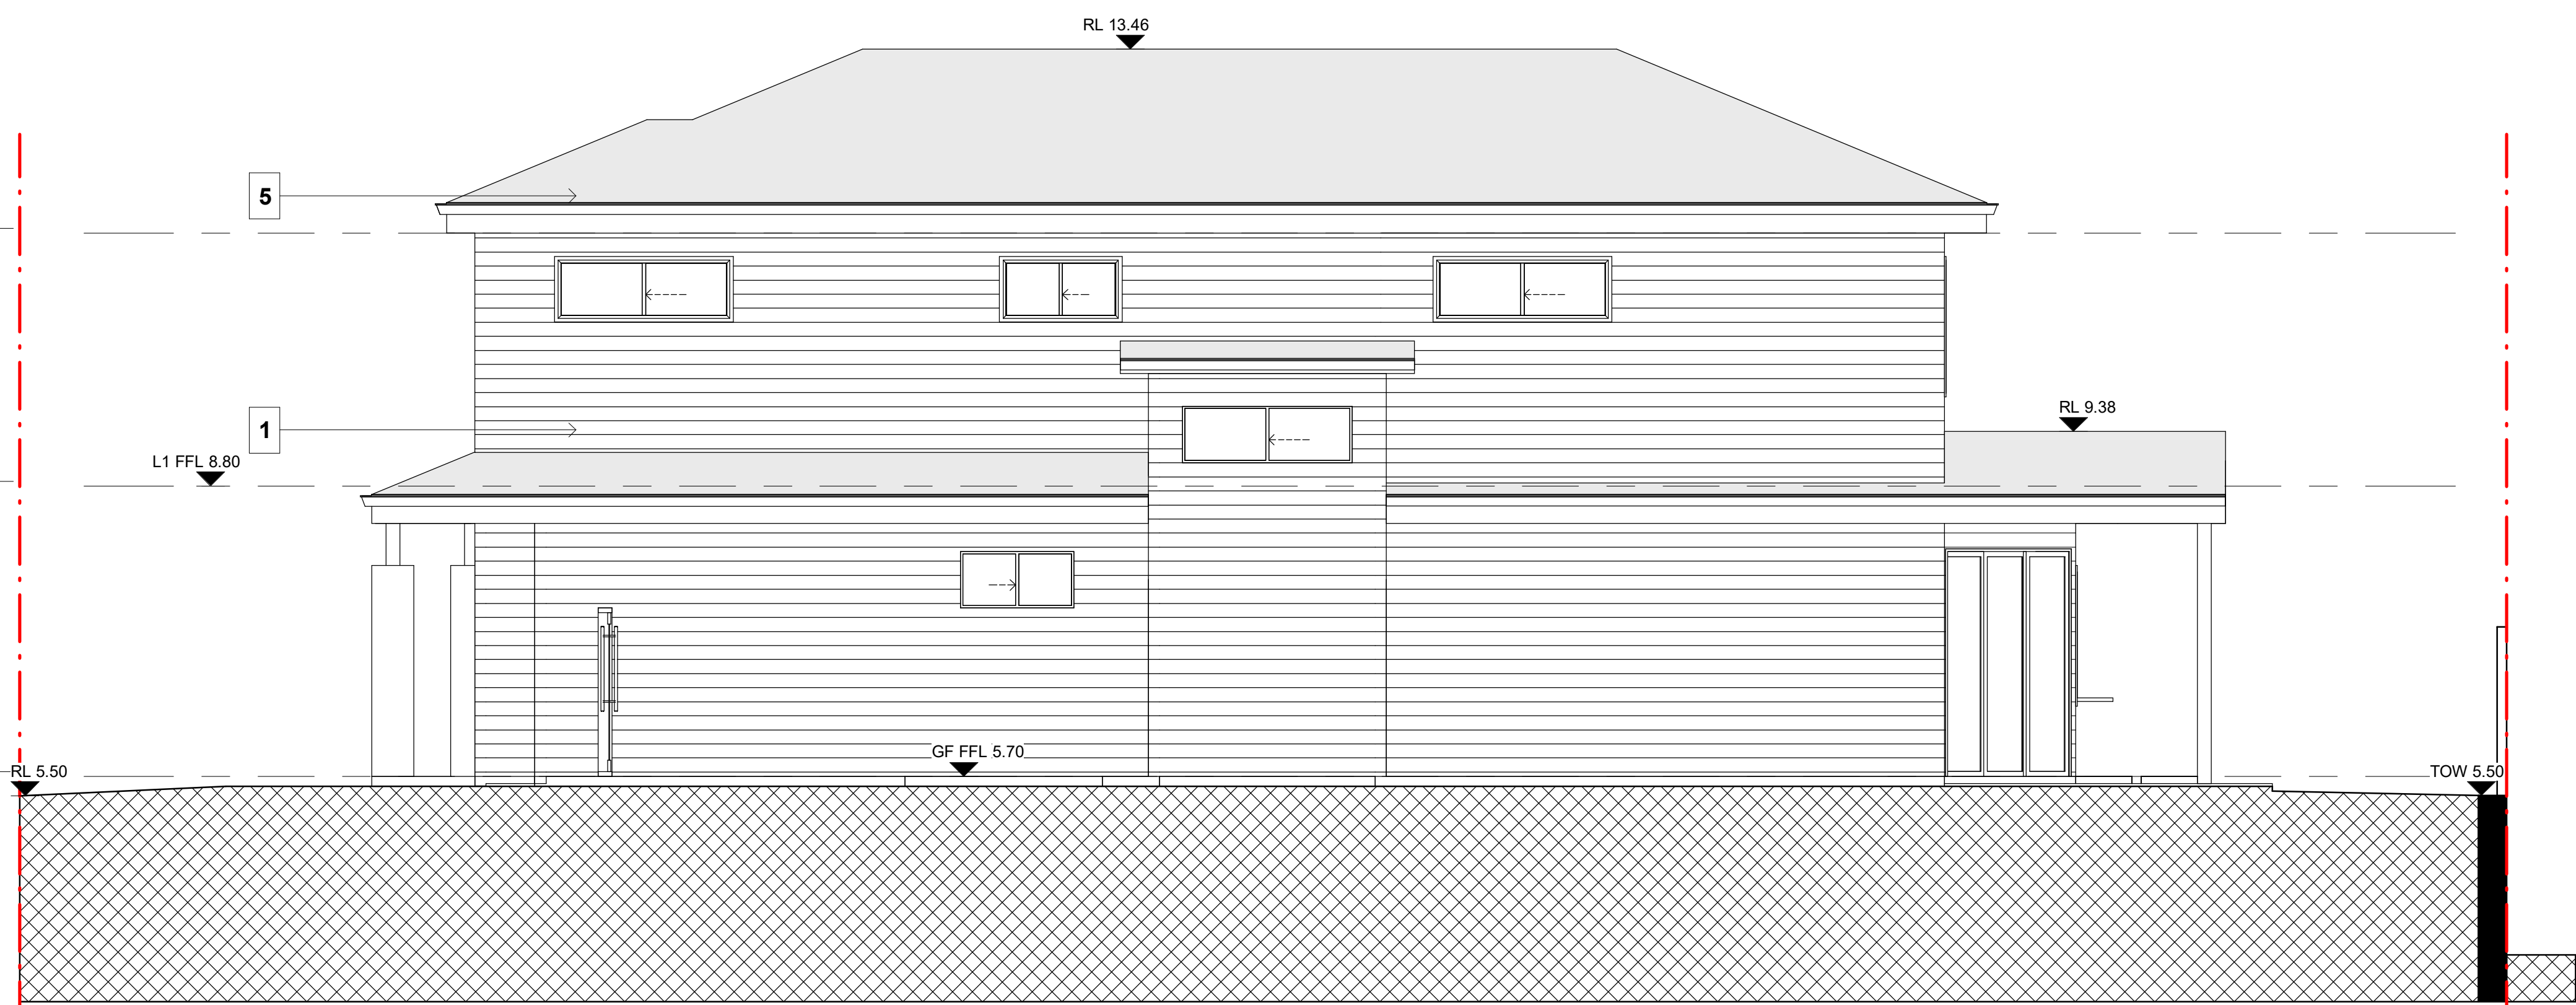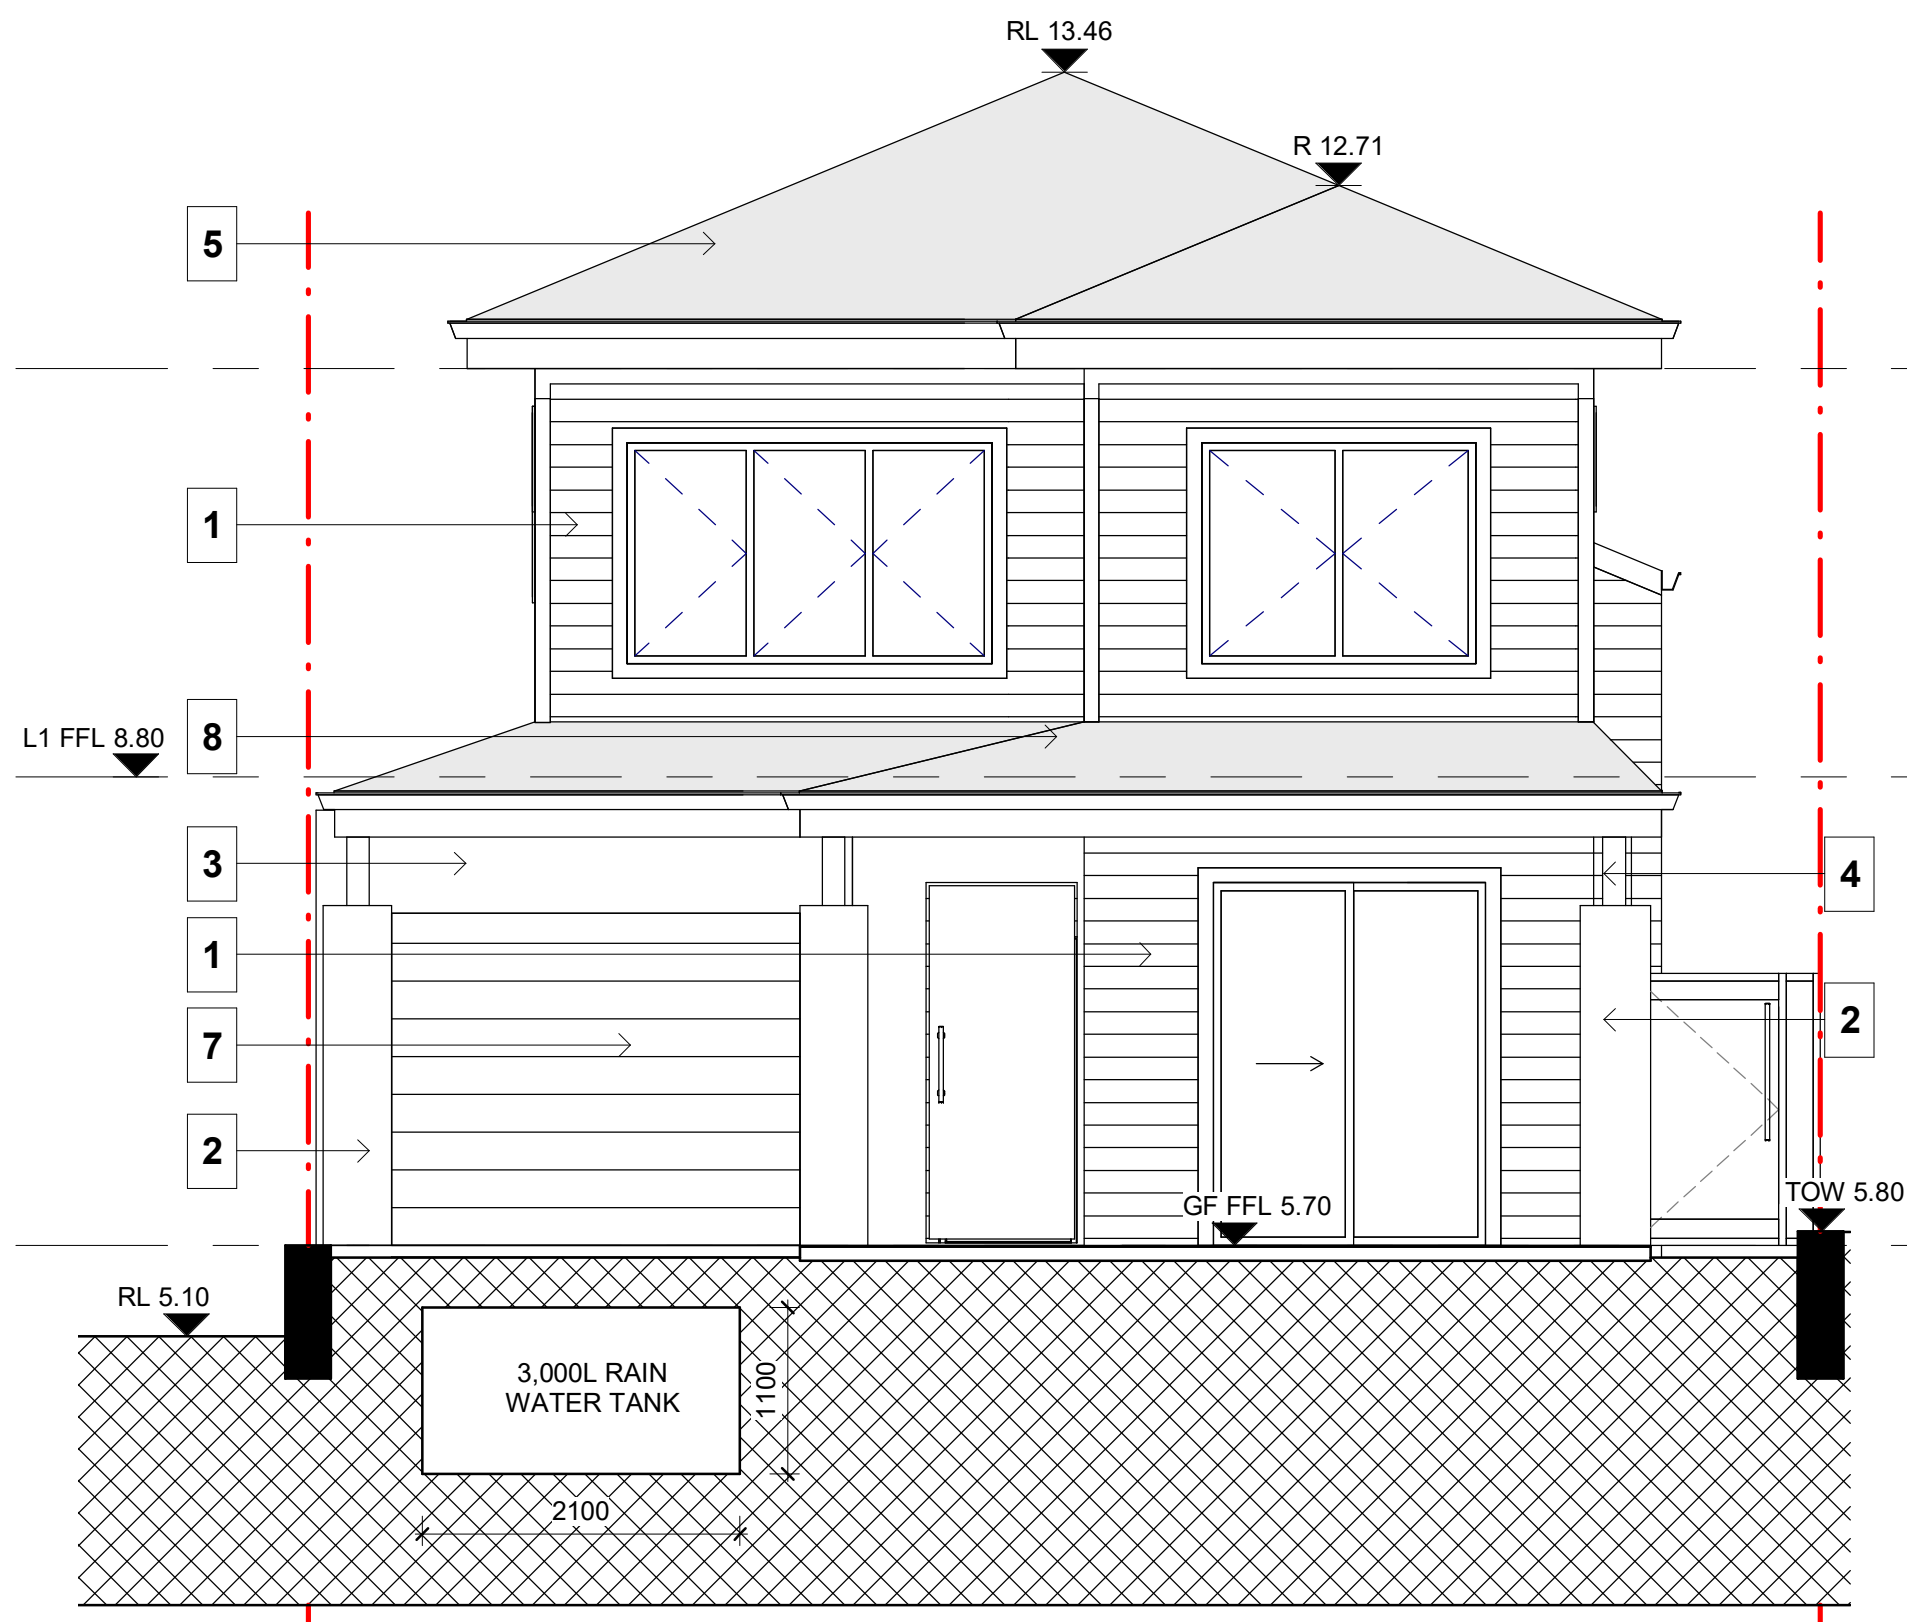

- 1 - WARM COLOUR WEATHERBOARD CLADDING
- 2 - STONE CLADDING
- 3 - WARM COLOUR RENDER WALL
- 4 - PAINTED TIMBER POST
- 5 - METAL ROOF
- 7 - PANEL LIFT GARAGE DOOR
- 8 - METAL ROOF - LIGHT COLOUR

12/05/22 A FOR DA LODGEMENT		
Date	REV	Description
All plans and drawing are copyright of RISE PROJECTS Pty Ltd. Any attempt in using or reproducing or copying the same, wholly or in part, without prior written permission from RISE will result in legal proceeding.		
		
ADDRESS: 57/6-8 Herbert Street, St Leonards NSW 2065 PH: (02) 8094 1209 ABN: 79 160 683 929 WEBSITE: www.riseprojects.com.au		
DRAWN BY:	G.P. CHECKED:	A.S.
ADDRESS: LOT 12 53B WARRIEWOOD ROAD, WARRIEWOOD		
VIEW: ELEVATIONS		
JOB No:	RP 225	NORTH:
SCALE:	A1/1:50	
DATE:	12/05/22	
DW No:	DA12.03.2	REV: A



12/05/22	A	FOR DA LODGEMENT
Date	REV	Description
All plans and drawing are copyright of RISE PROJECTS Pty Ltd. Any attempt in using or reproducing or copying the same, wholly or in part, without prior written permission from RISE will result in legal proceeding.		





DRAWN BY: G.P | CHECKED: A.S

ADDRESS:
**LOT 12 53B
WARRIEWOOD ROAD,
WARRIEWOOD**

VIEW:

SECTIONS

JOB No : RP 225	NORTH:
SCALE : A1/ 1 : 50	
DATE: 12/05/22	
DW No. DA12.03.3	REV: A

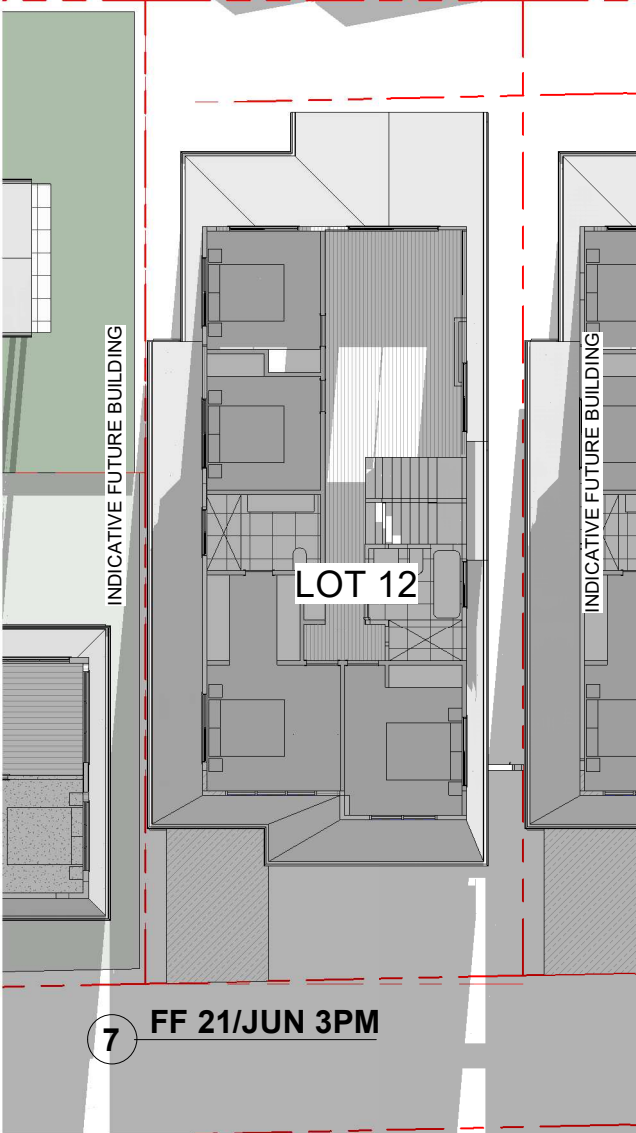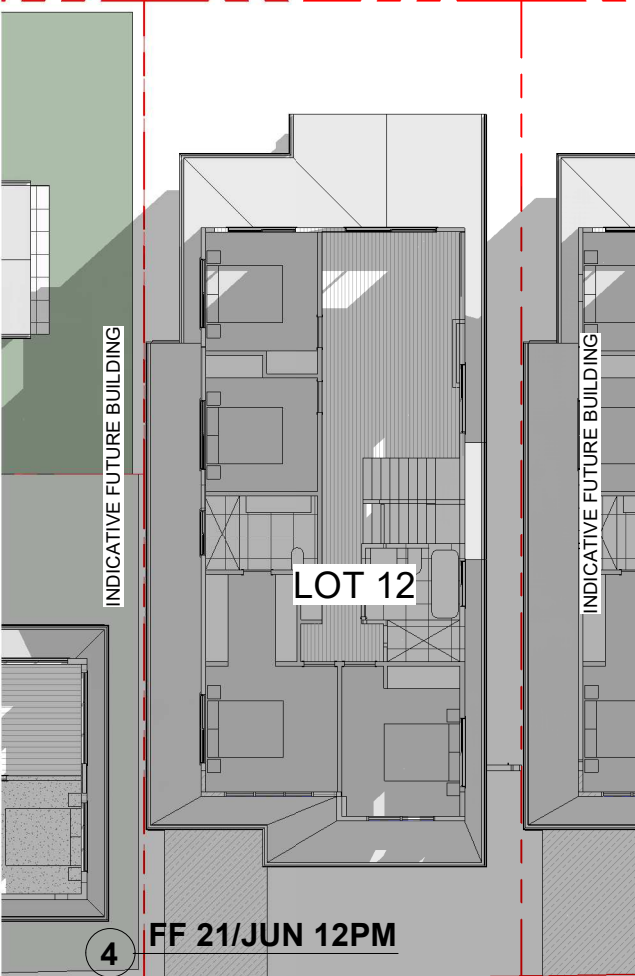[illegible]

19/07/22	B	DA AMENDMENTS
12/05/22	A	FOR DA LODGEMENT
Date	RV	Description

All plans and drawing are copyright of RISE PROJECTS Pty Ltd.
Any attempt in using or reproducing or copying the same, wholly or in part, without prior written permission from RISE will result in legal proceeding.



ADDRESS:
57/6-8 Herbert Street, St Leonards NSW 2065

PH: (02) 8094 1209
ABN: 79 160 683 929
WEBSITE: www.riseprojects.com.au

DRAWN BY: G.P | CHECKED: A.S

ADDRESS:
**LOT 12 - 53B
WARRIWOOD ROAD,
WARRIWOOD**

VIEW:

**SHADOW STUDY
FIRST FLOOR**

JOB No : RP 225	NORTH: 
SCALE : A1/	
DATE: 19/07/22	
DW No. DA12.05.2	REV: B

M 360 / Warrlewood - 538 Warrlewood Rd DA CENTRAL NT

