



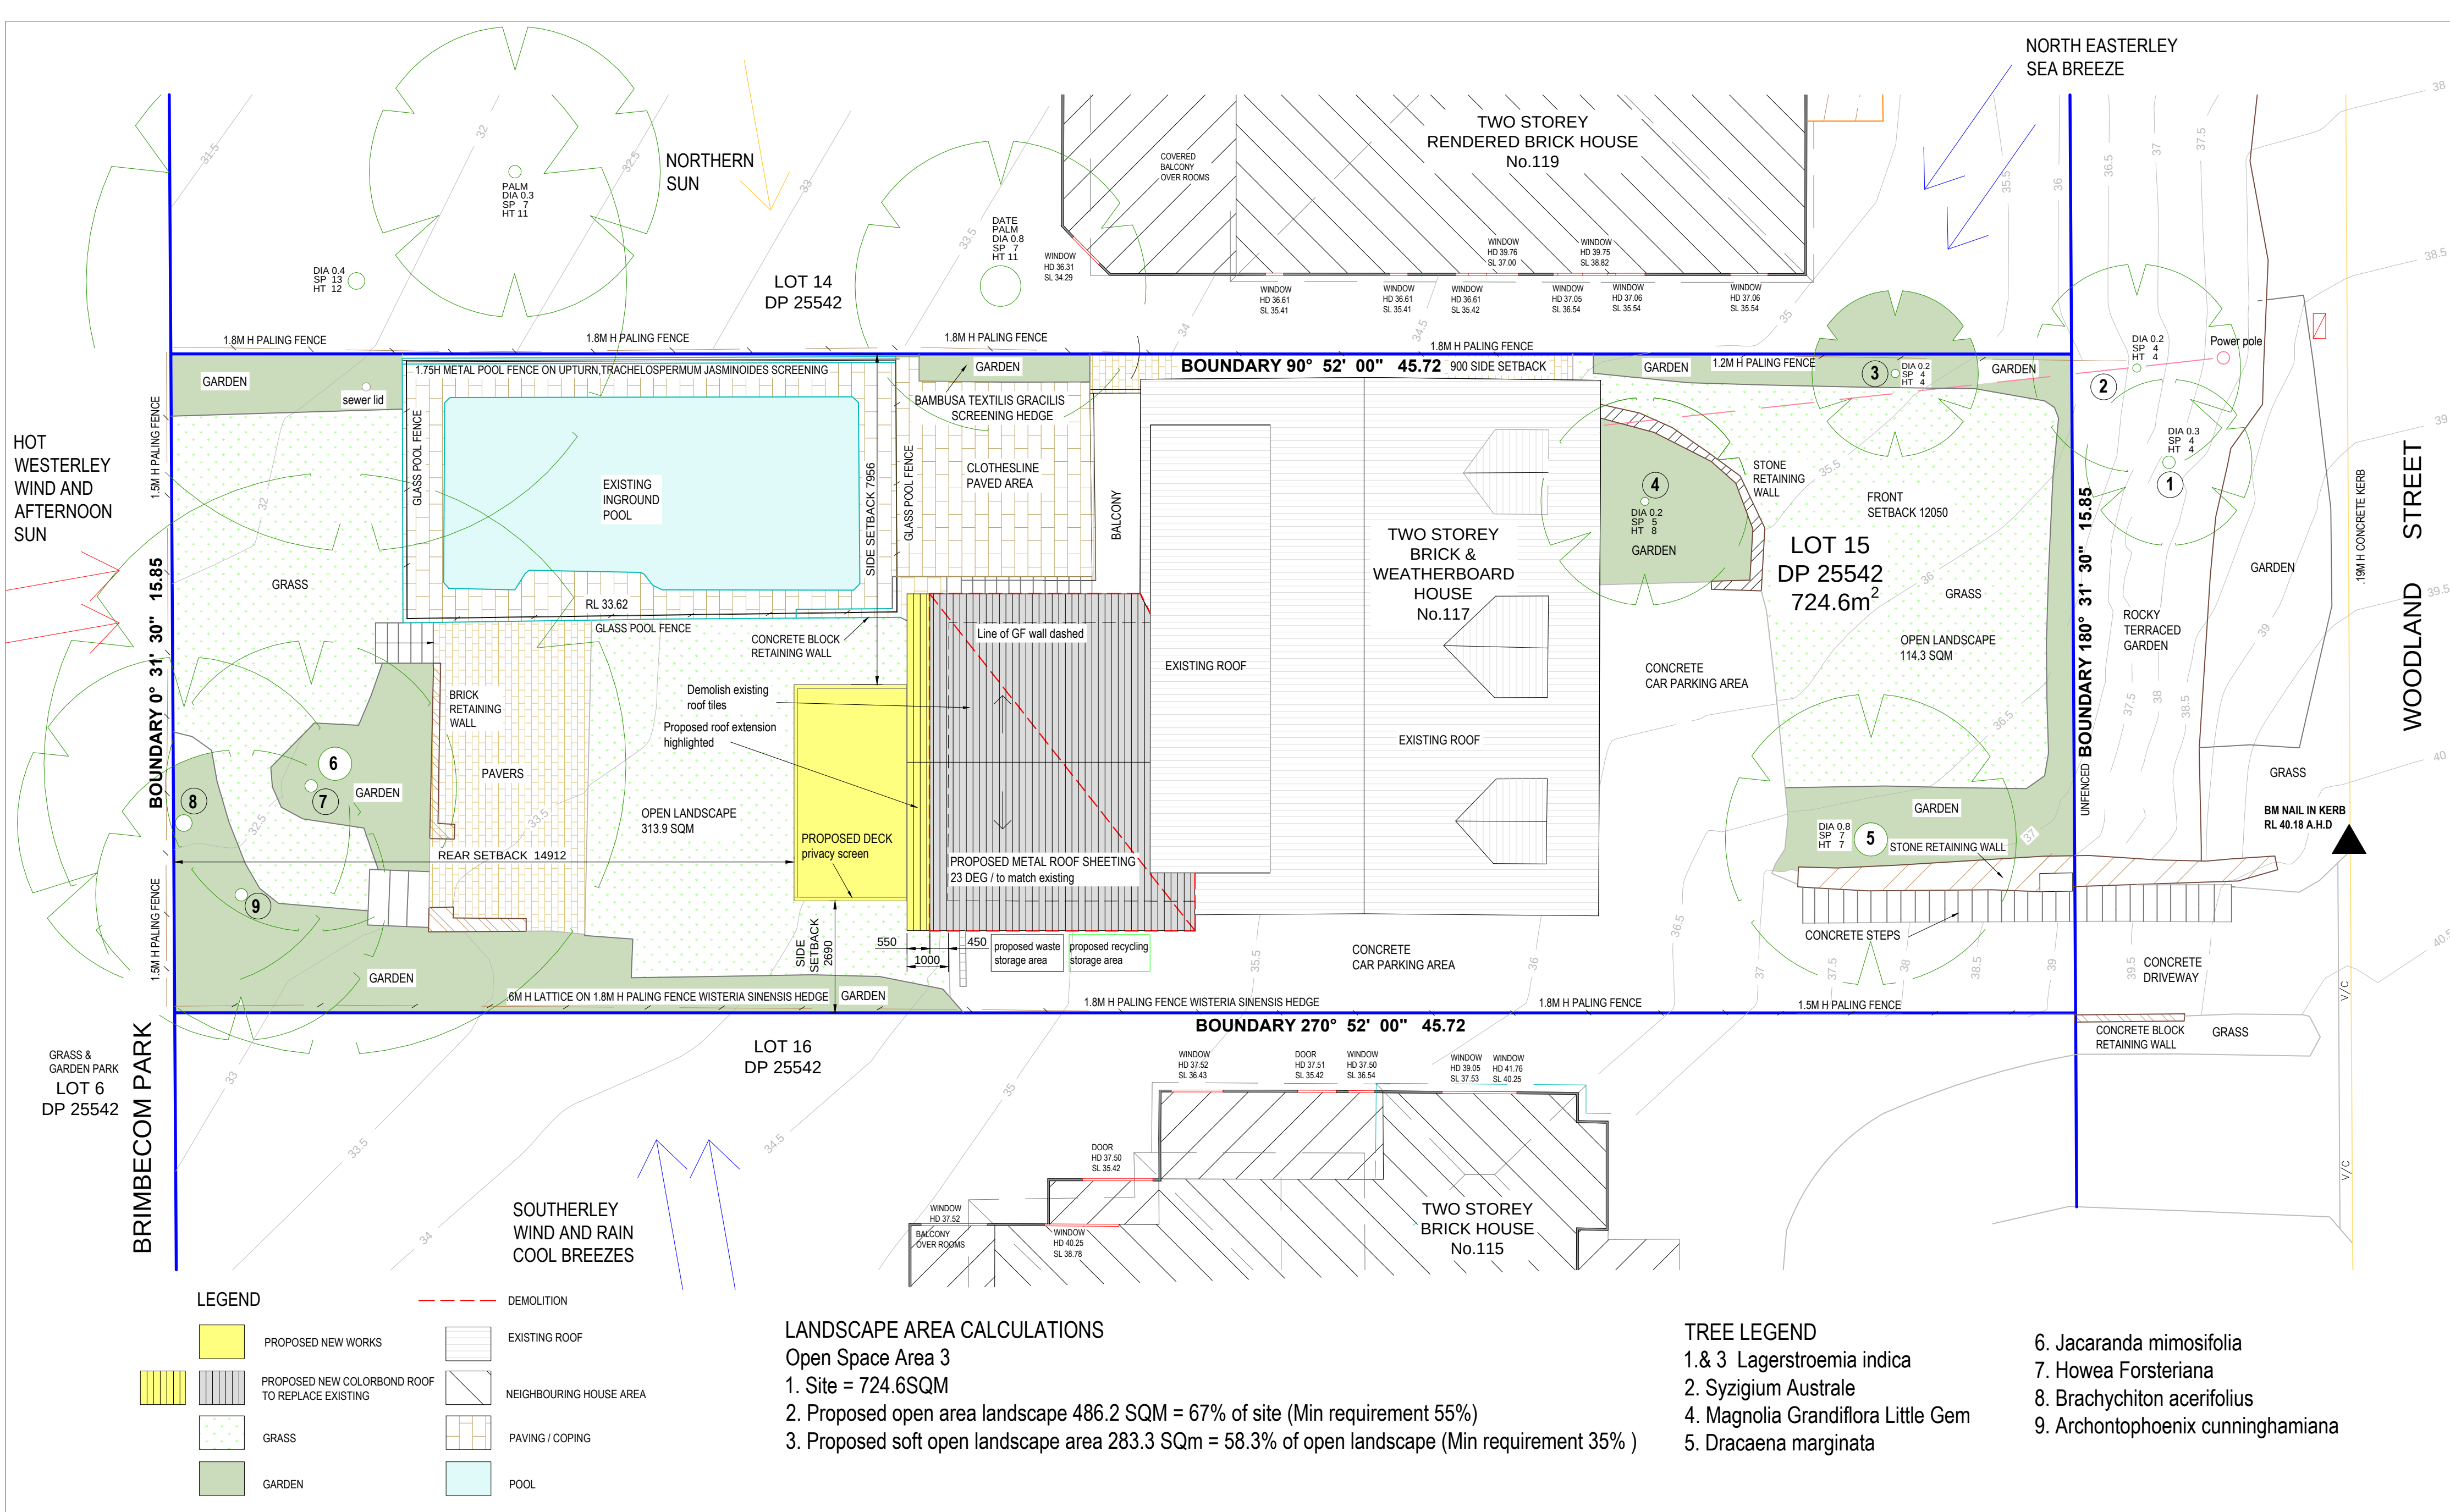
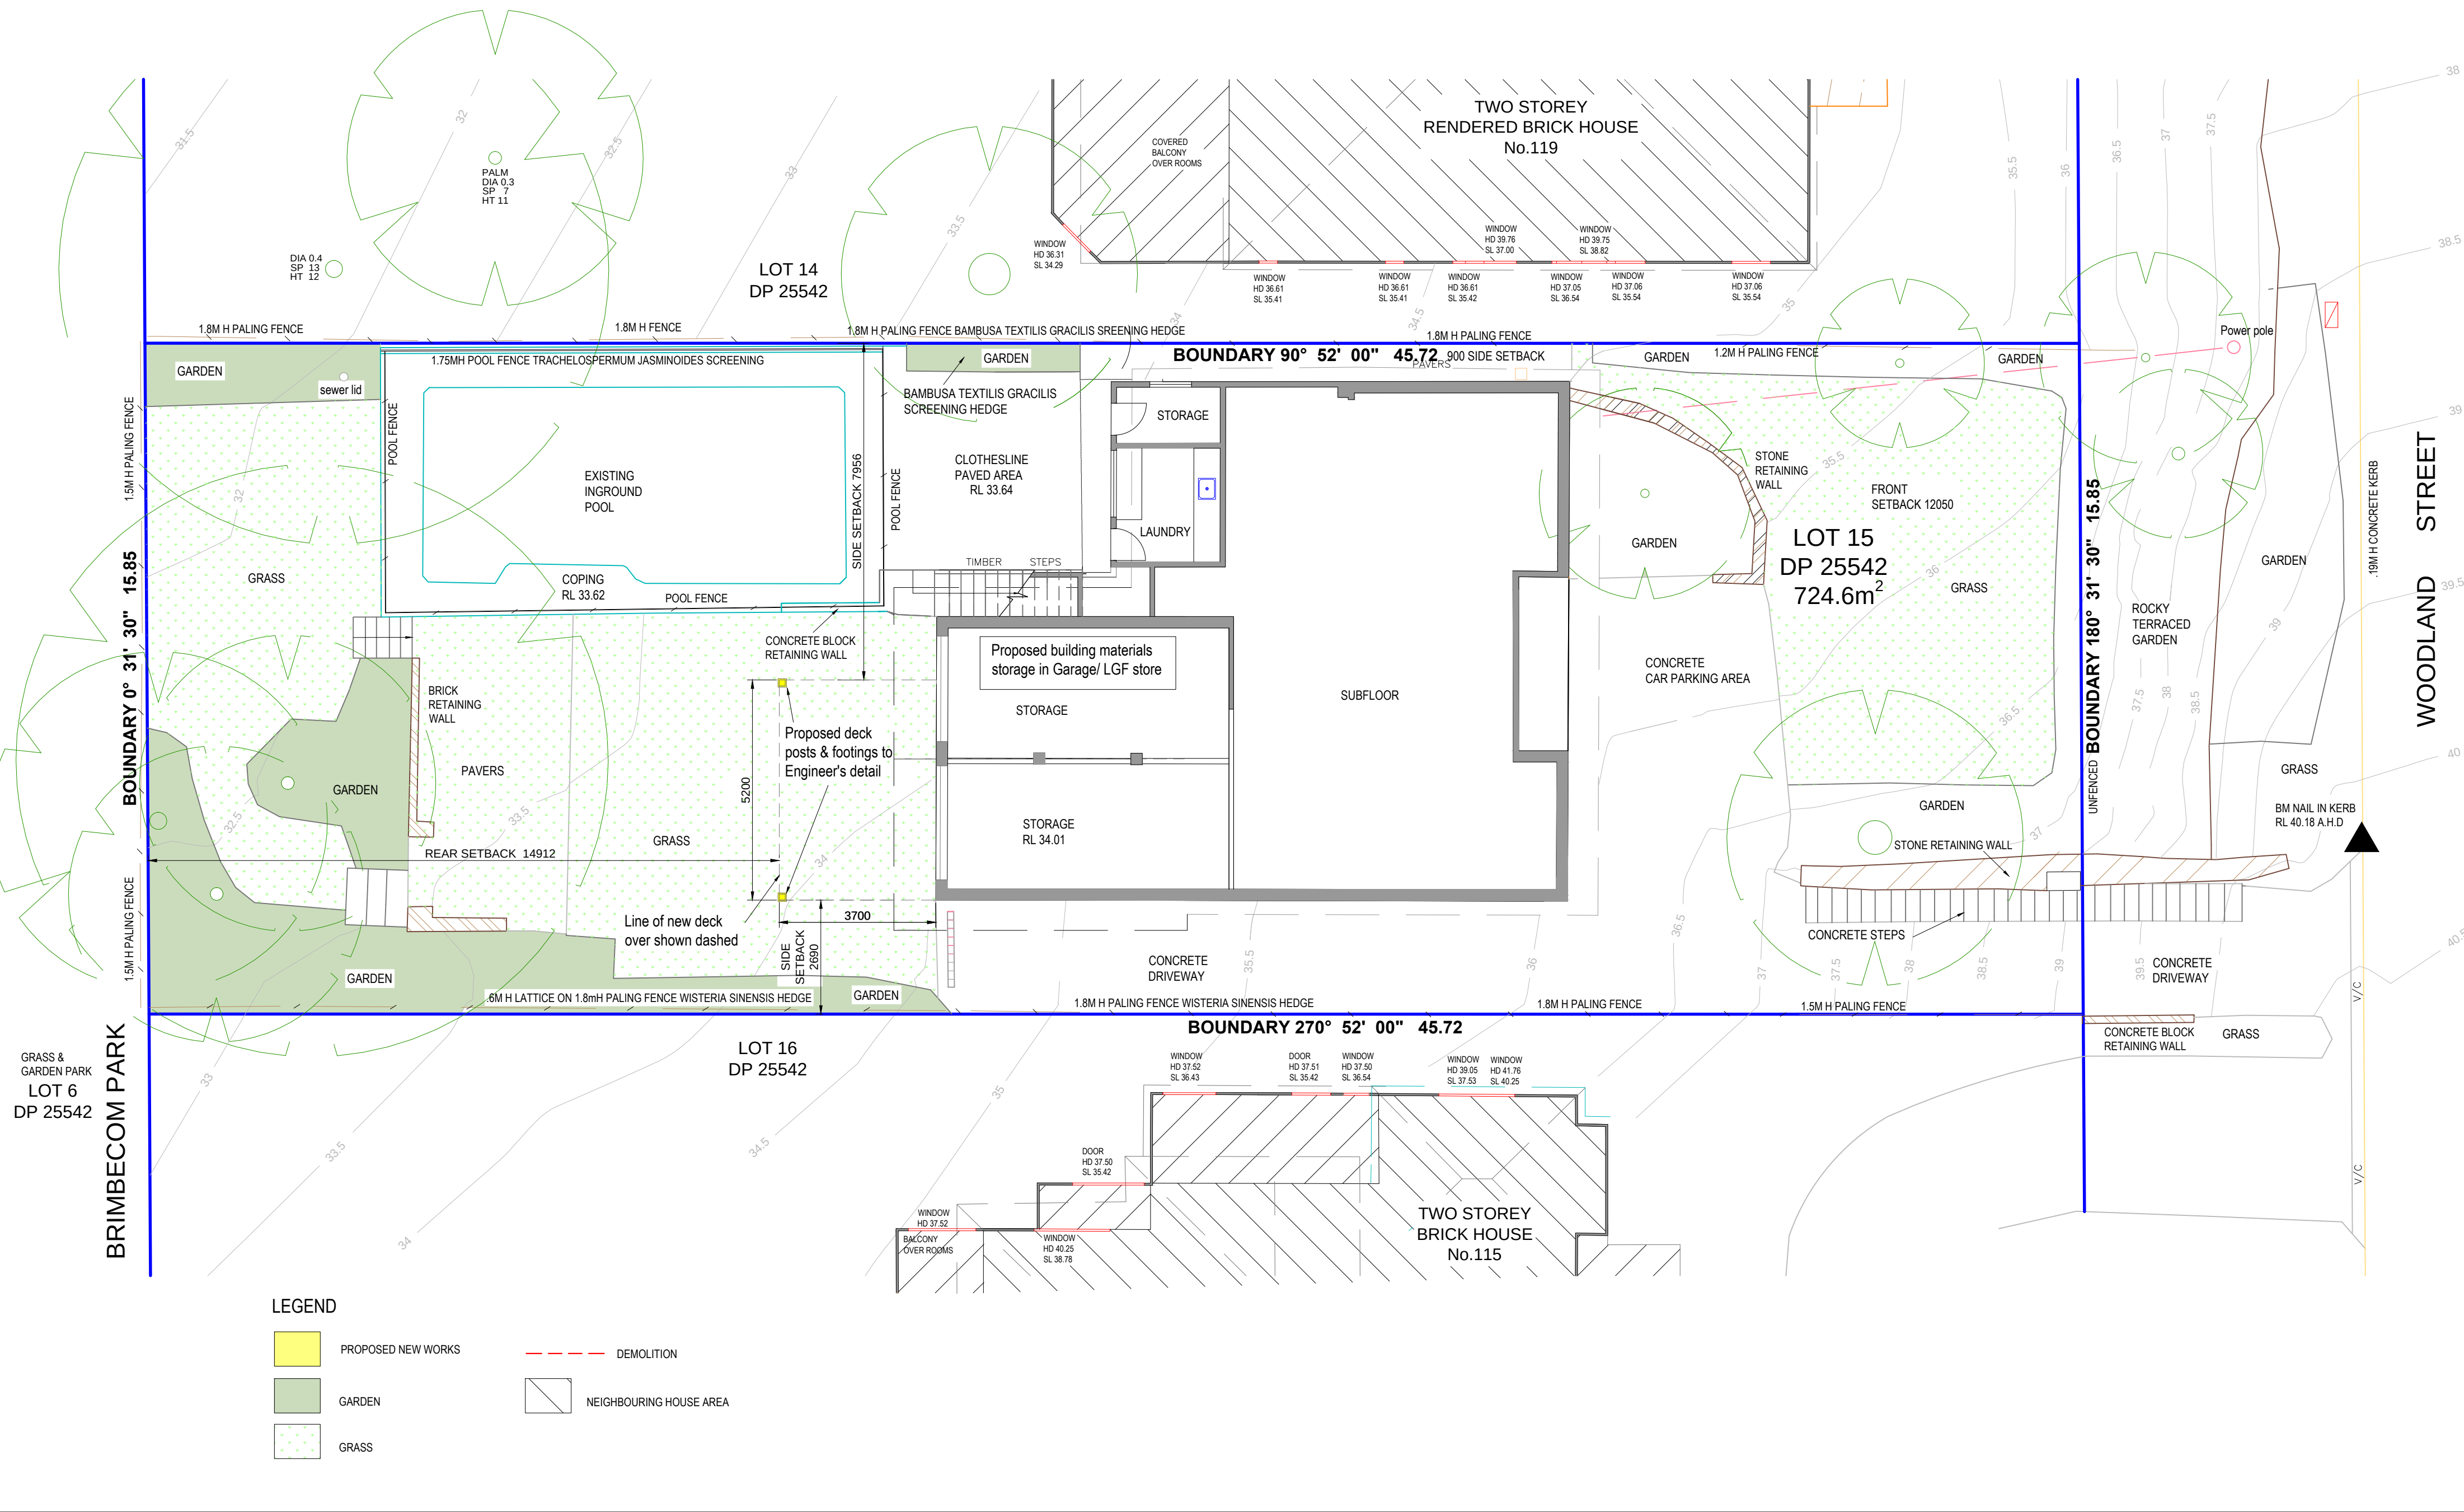
 


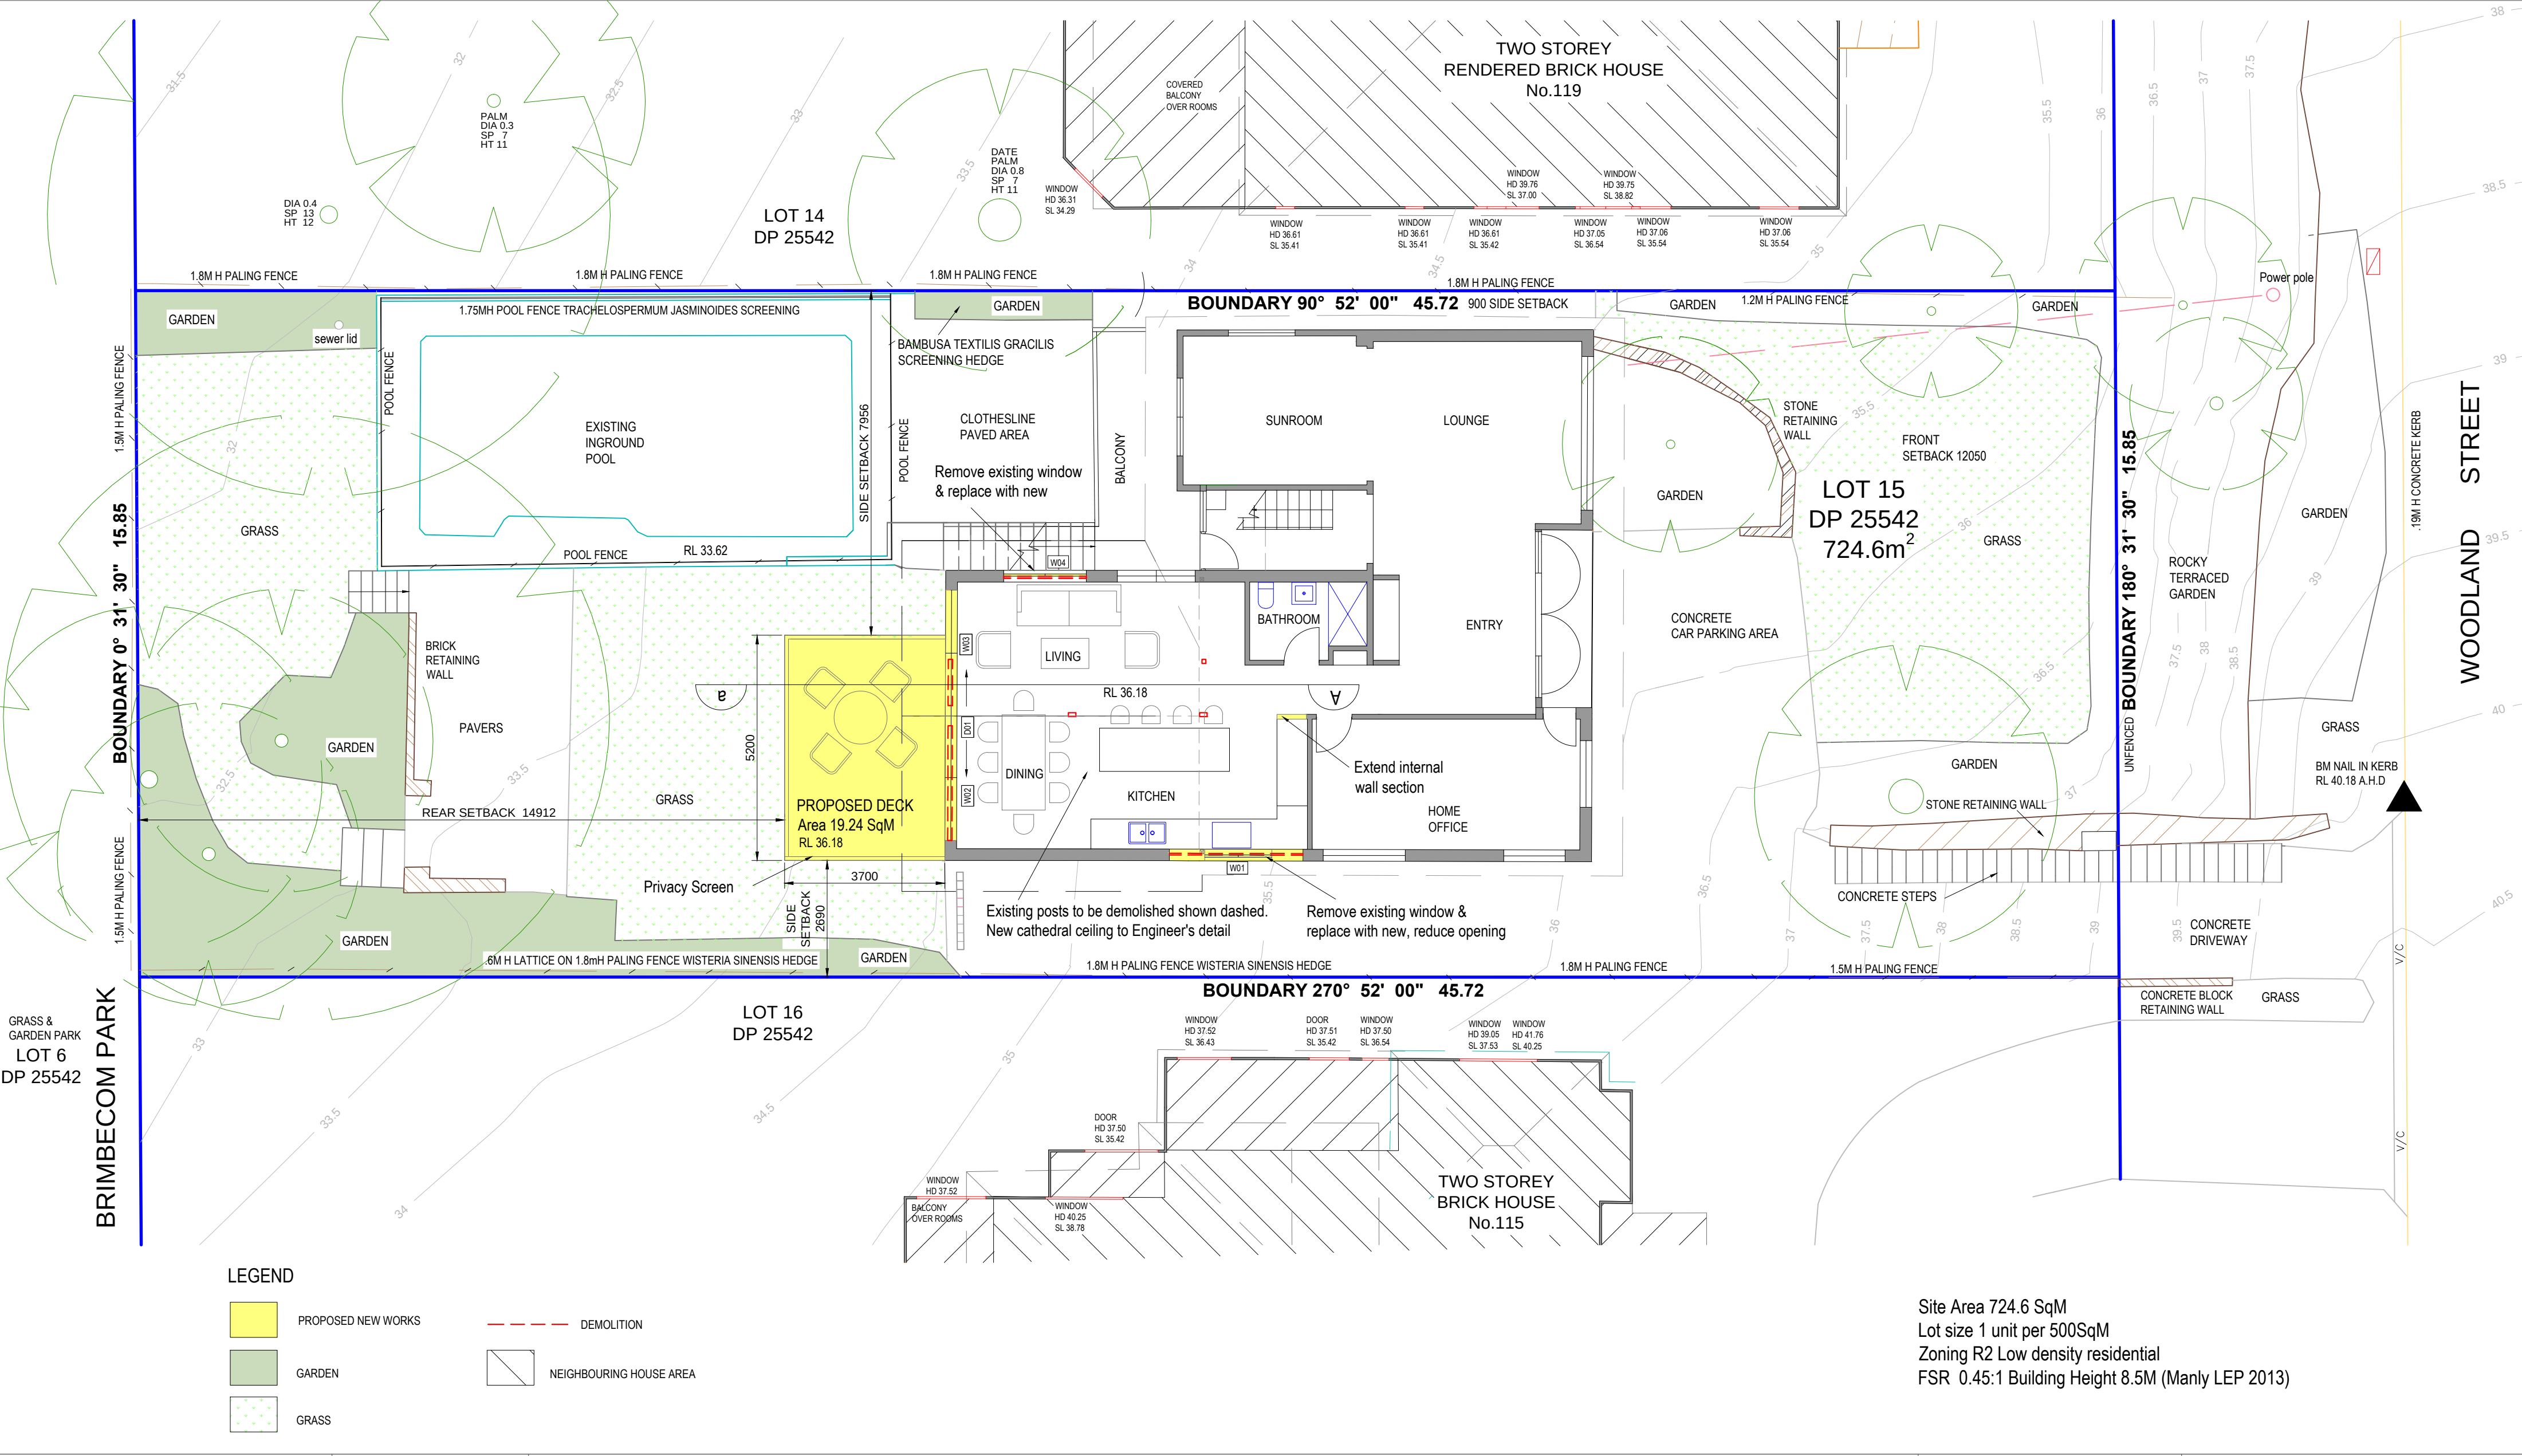

 

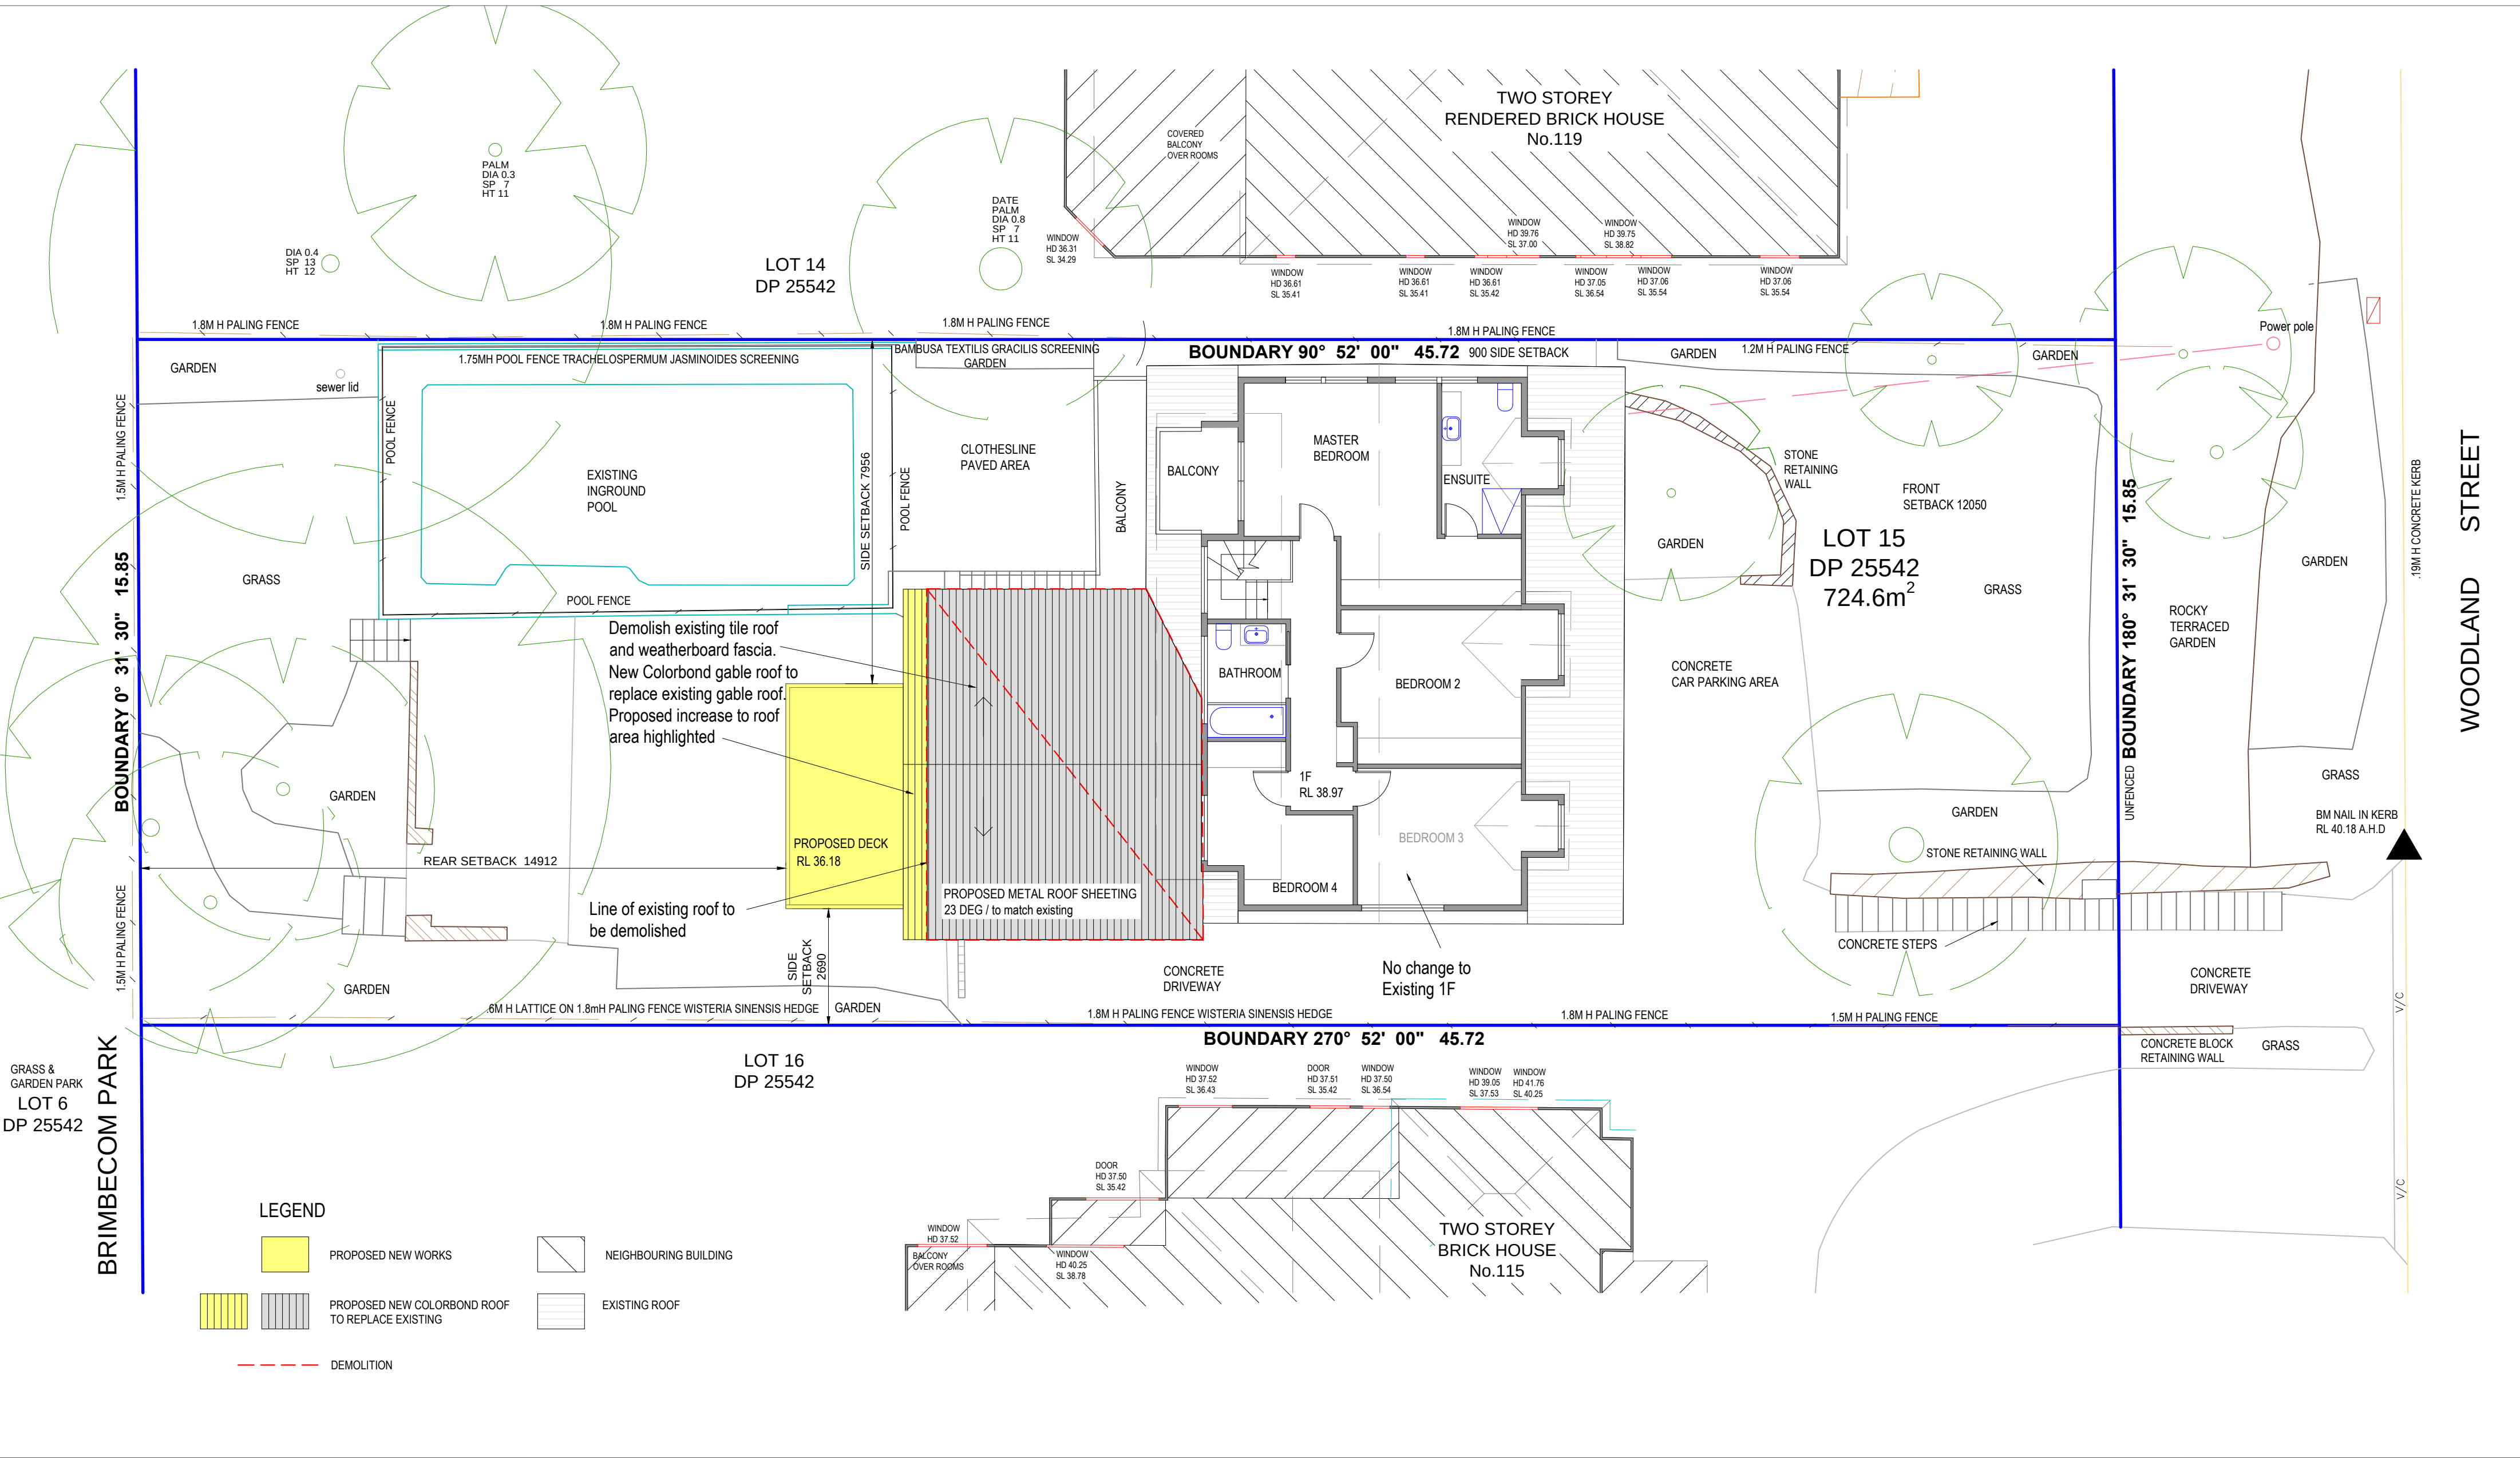


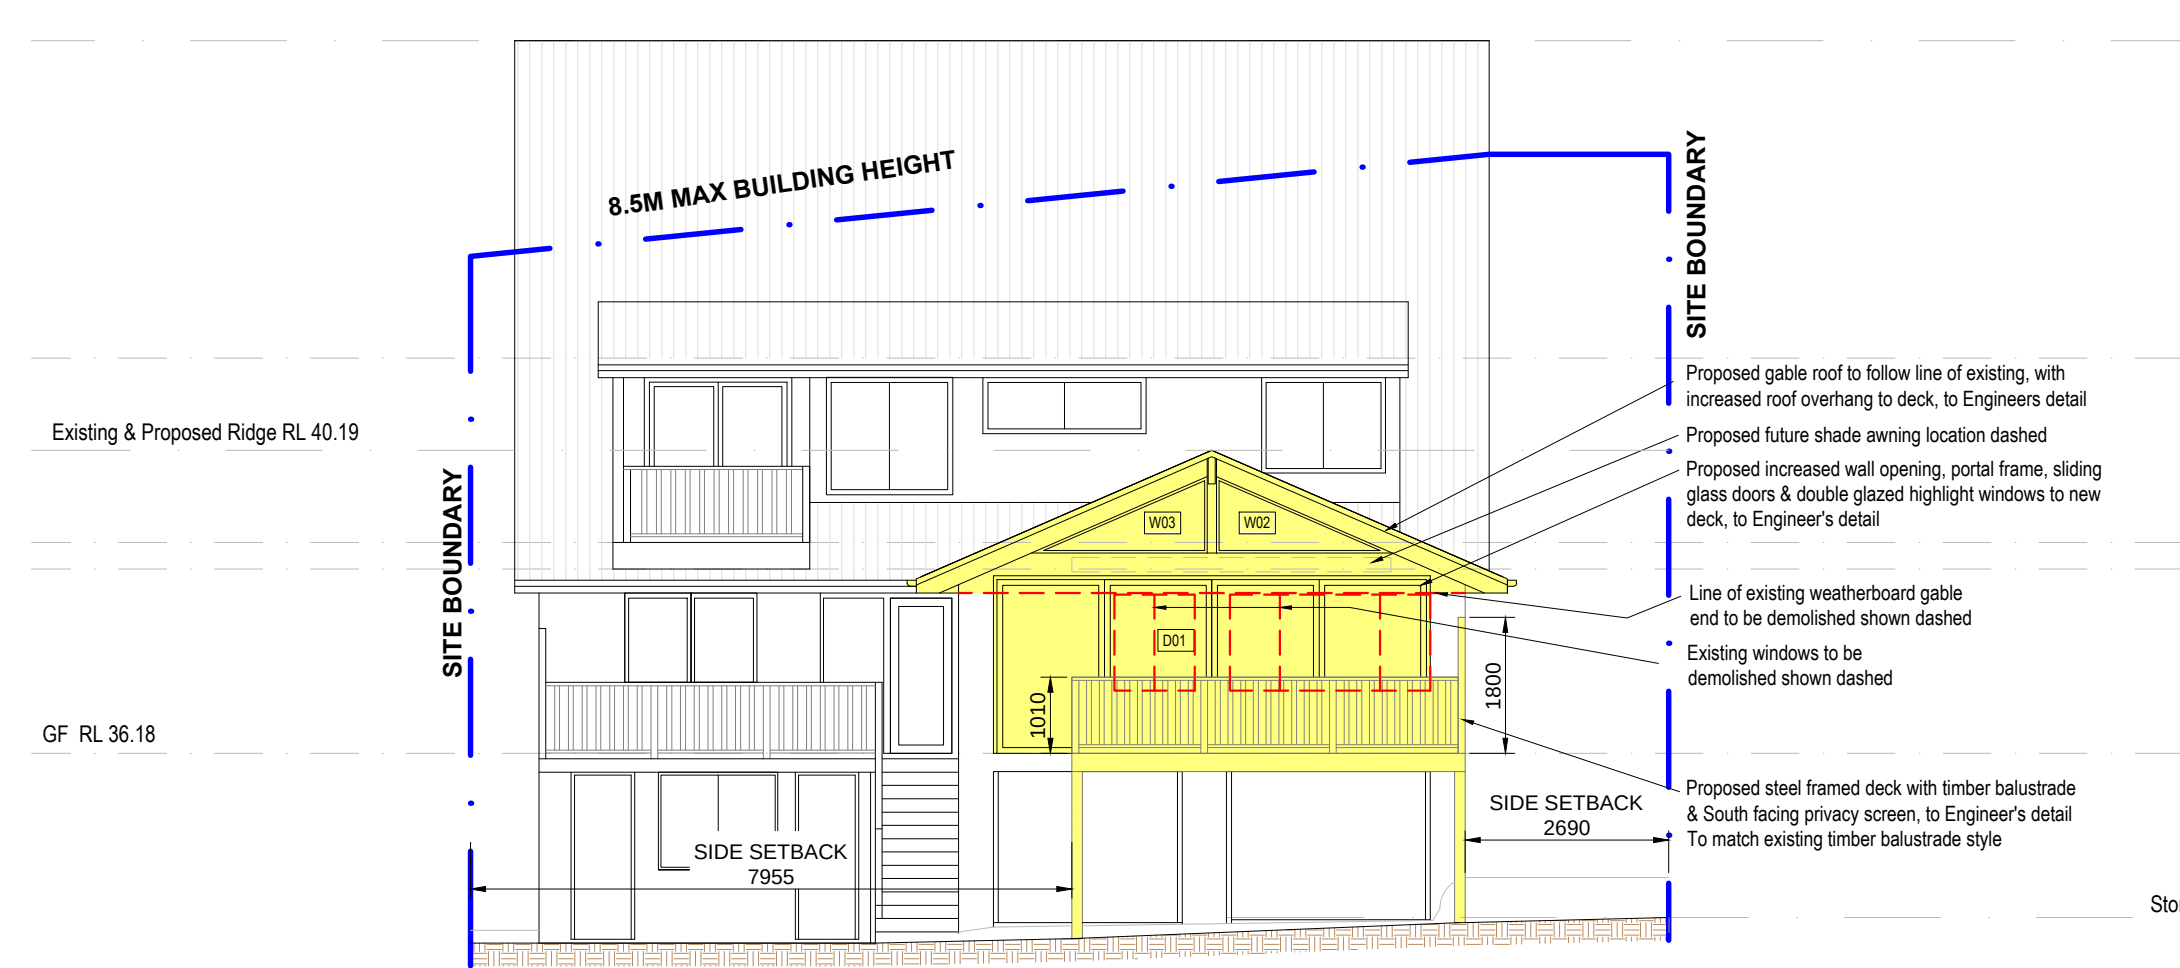



1 REAR ELEVATION WEST




2 FRONT ELEVATION EAST

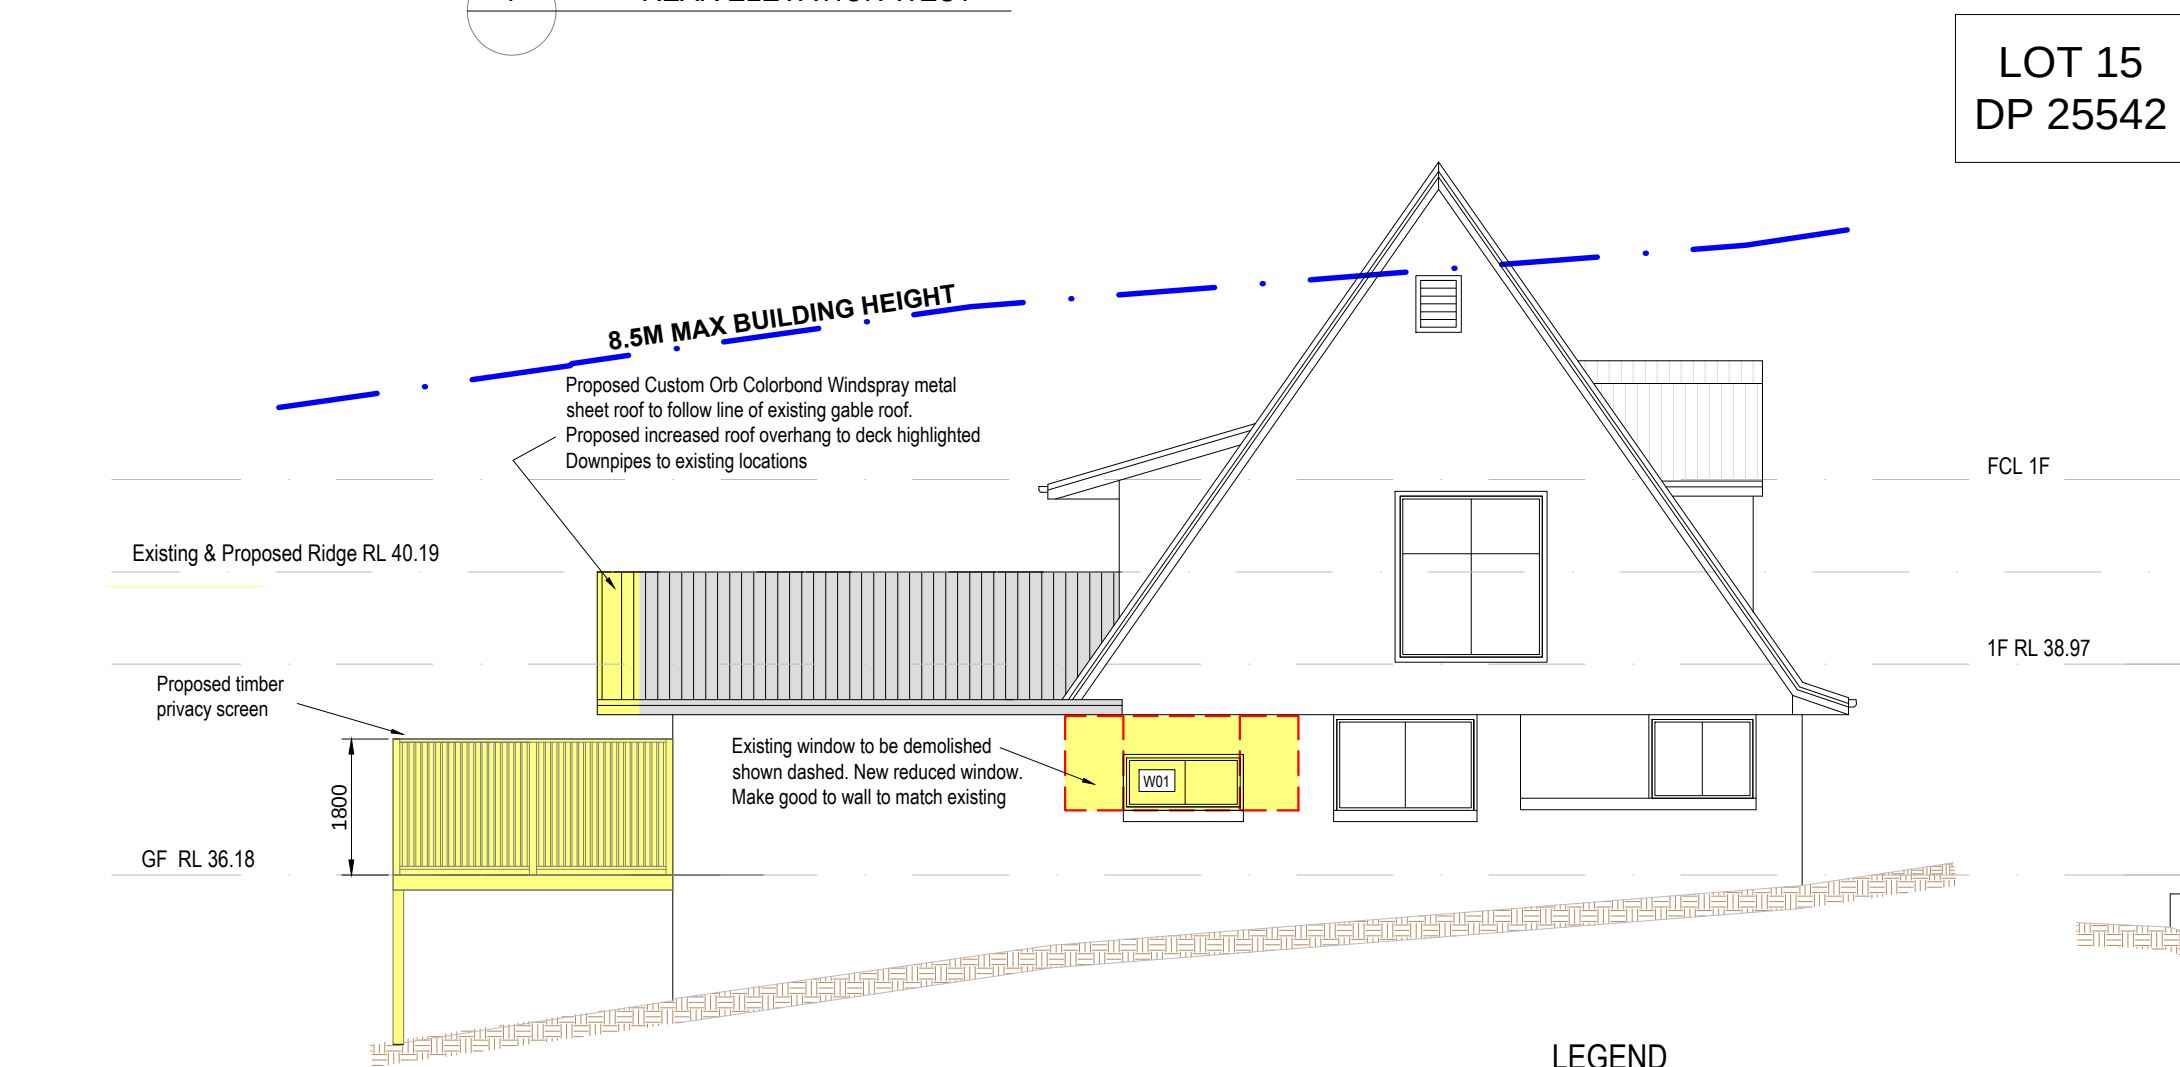

3 SIDE ELEVATION SOUTH

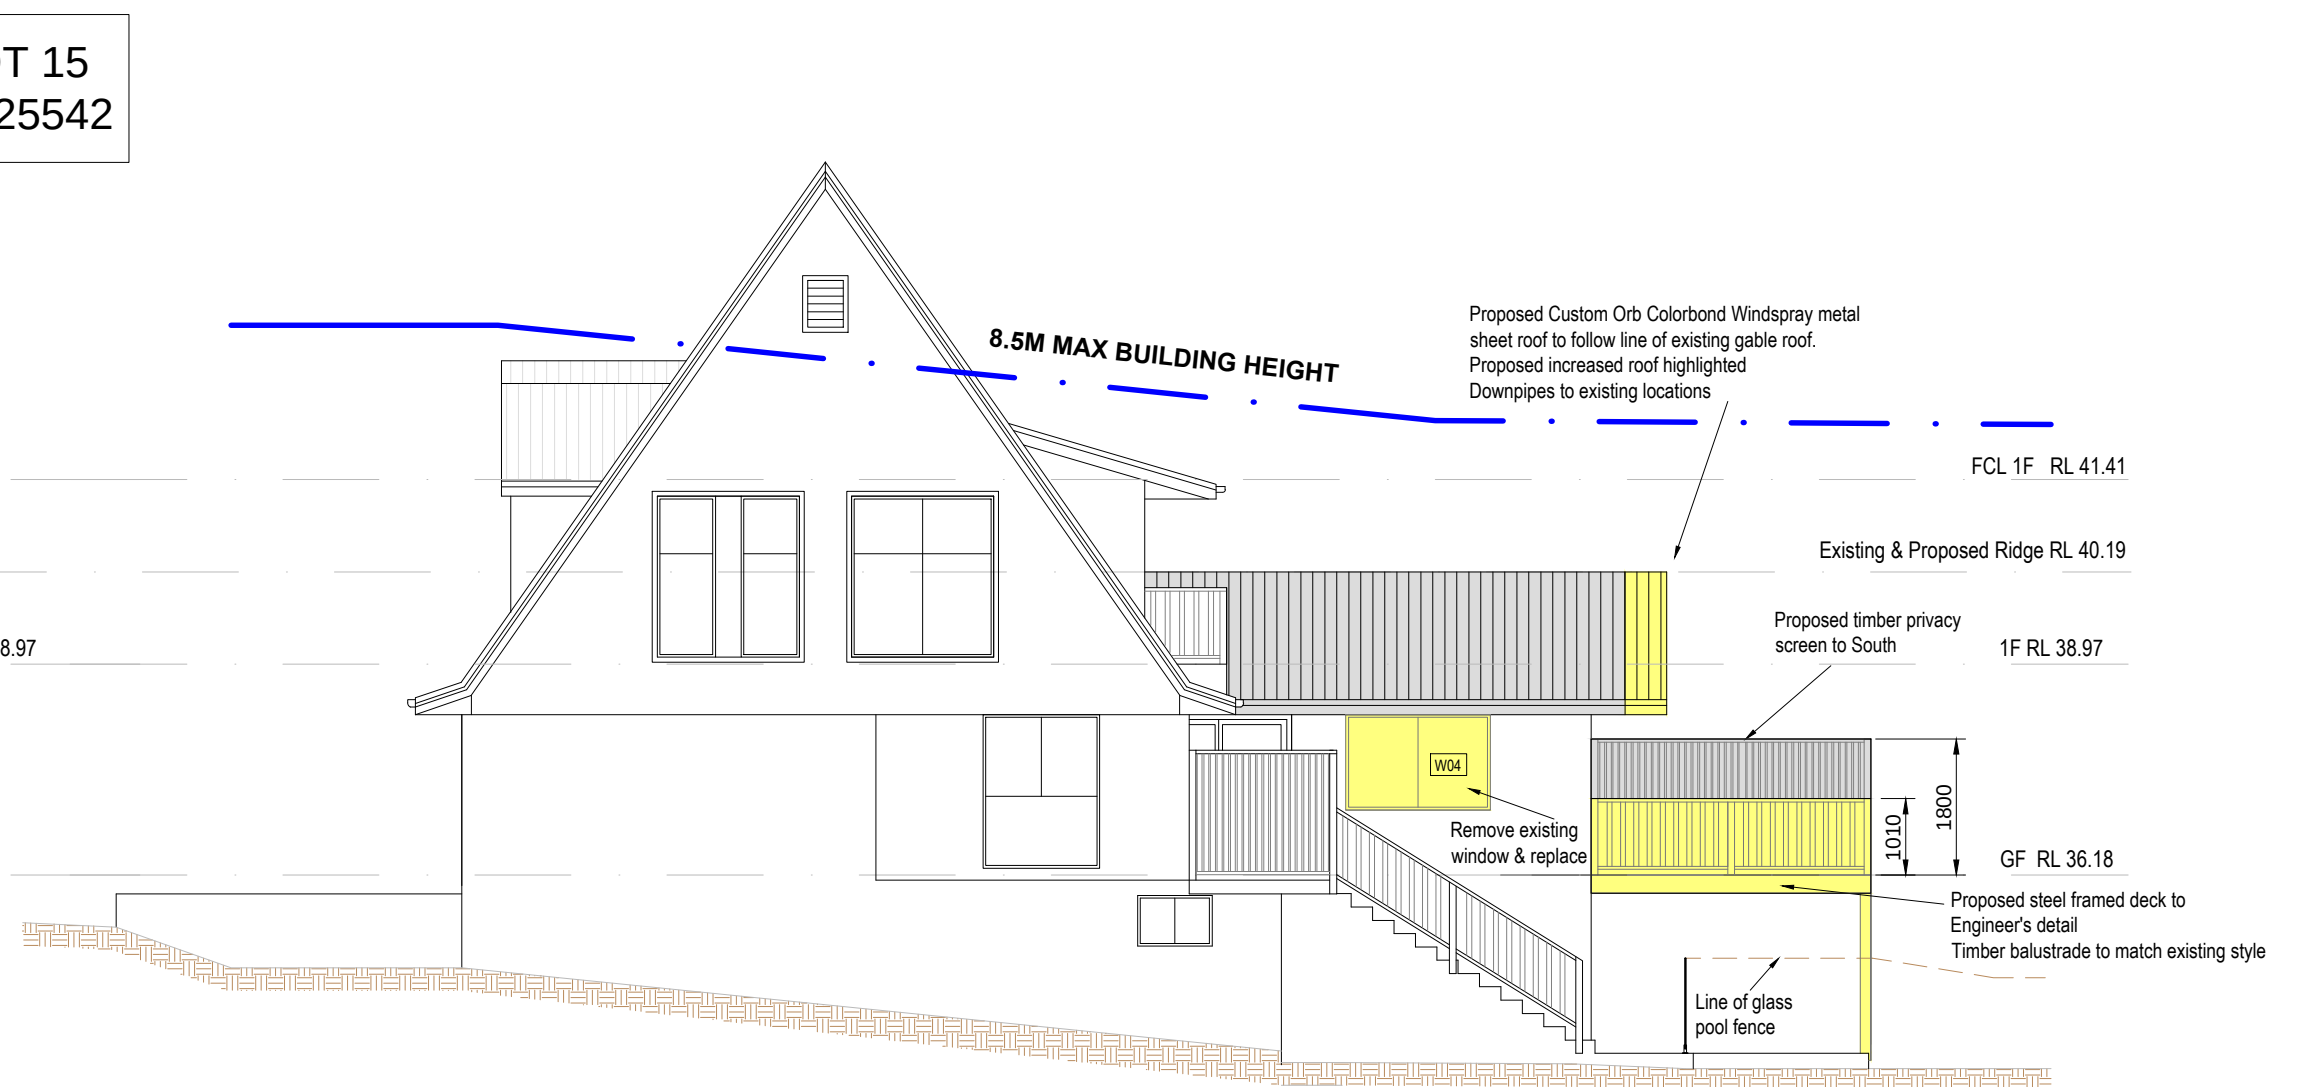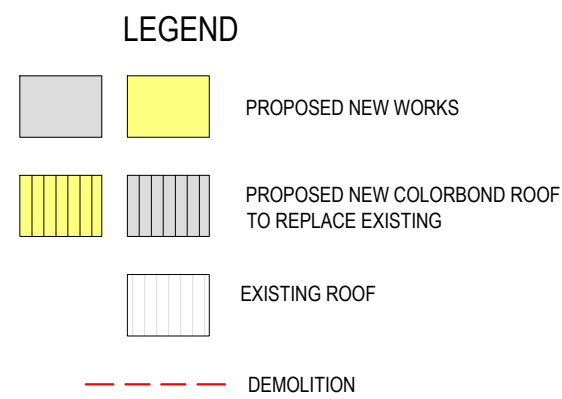


4 SIDE ELEVATION NORTH

 

LEGEND

- PROPOSED NEW WORKS
- PROPOSED NEW WORKS (SECTION)
- PROPOSED CABINETS
- EXISTING SECTION
- EARTH

LOT 15
DP 25542

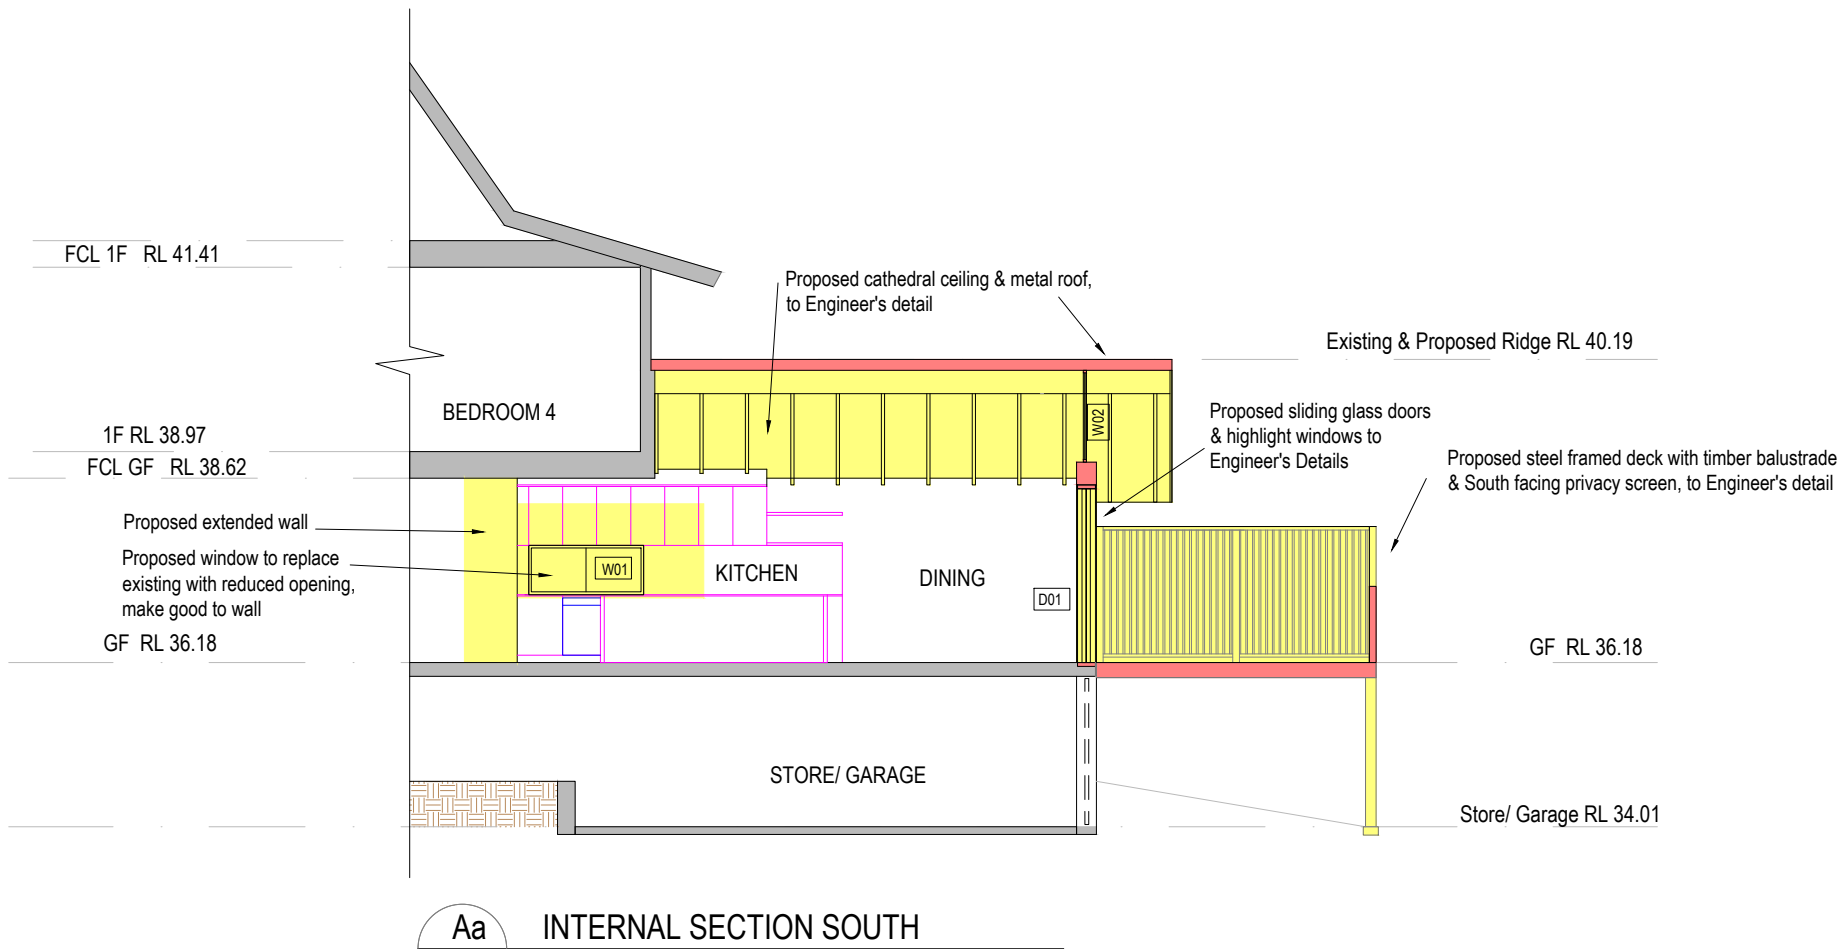


Kelly Pearson Design

BD Int Des UTS
m:0410 681031
kellypearsondesign@bigpond.com
ABN 34 836 972 794

Proposed Alteration & Additions
117 Woodland St South Balgowlah
client:
Kelly & Gavin Pearson

Drawing: **DA06**
Drawn: KP
Date: June 2025
Issue: A
Scale: 1:100 @ A3

SECTION

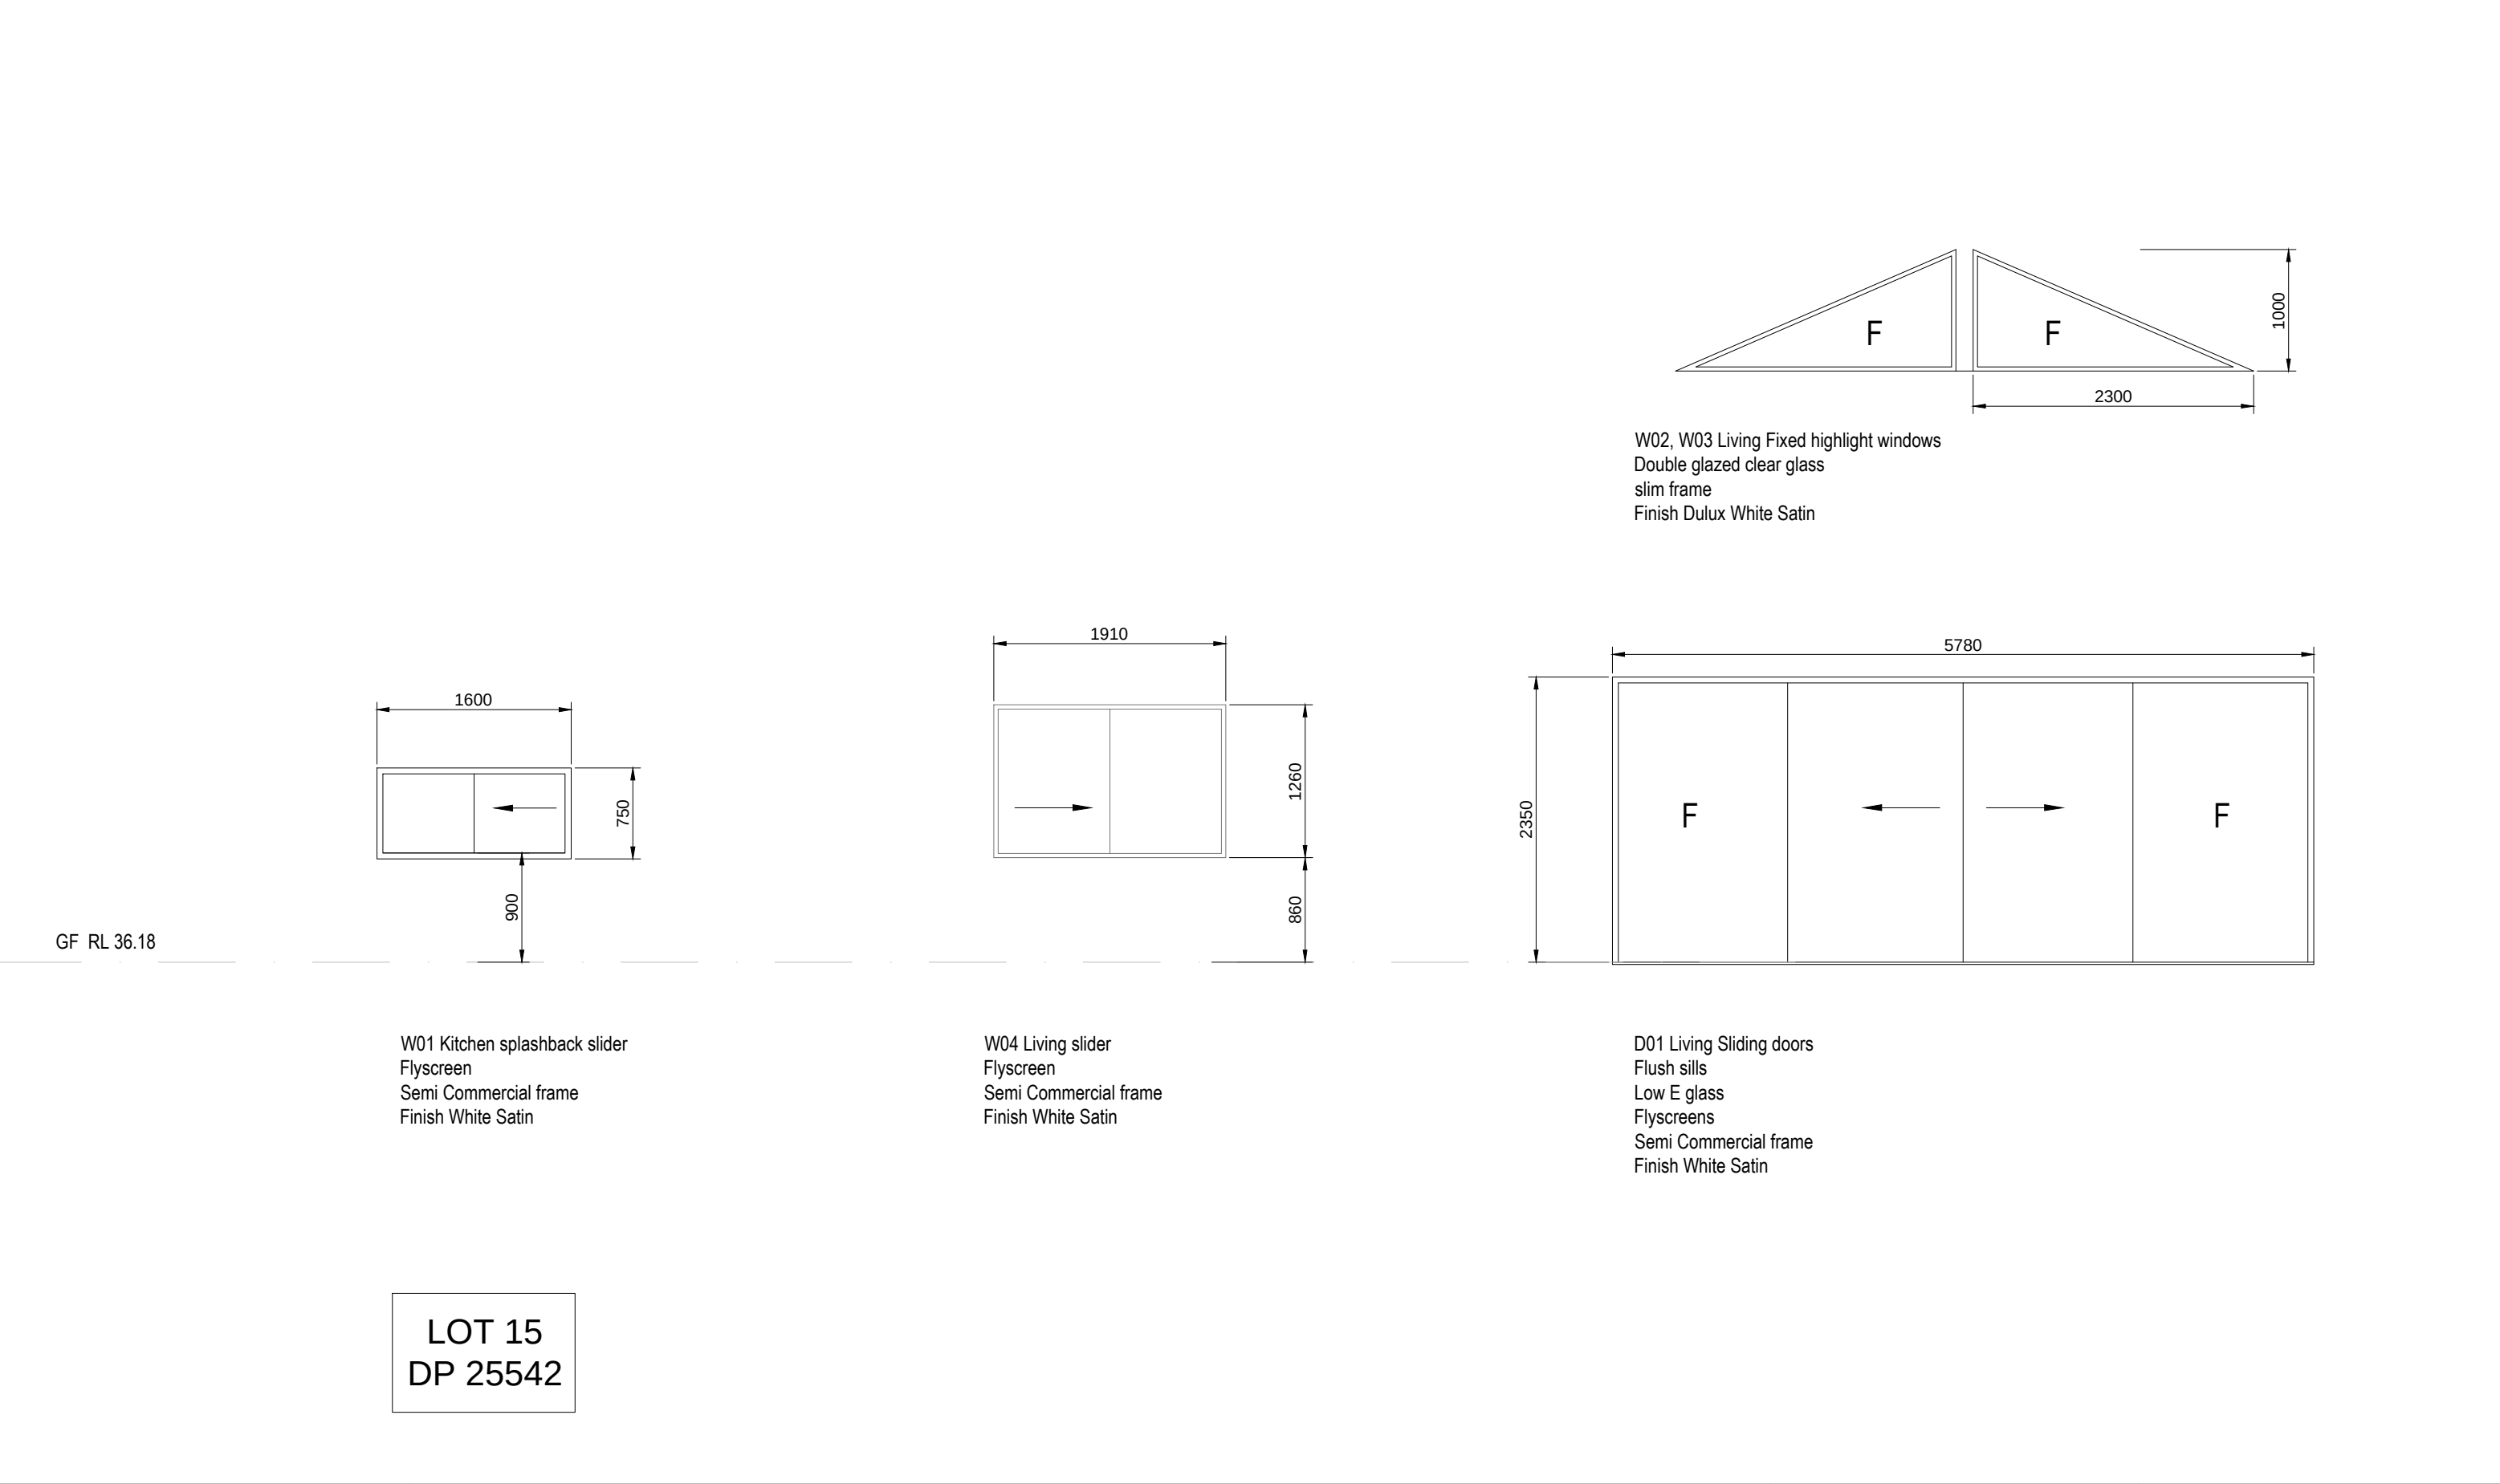

Kelly Pearson Design

BD Int Des UTS
m:0410 681031
kellypearsondesign@bigpond.com
ABN 34 836 972 794

Proposed Alteration & Additions
117 Woodland St South Balgowlah
client:
Kelly & Gavin Pearson

Drawing: **DA07**
Drawn: KP
Date: June 2025
Issue: A
Scale: 1:50 @ A3

WINDOW SCHEDULE