22-24 RAGLAN STREET, MANLY

DEVELOPMENT APPLICATION SUMMARY

SITE AREA: 713 sqm

LOW & MID-RISE HOUSING POLICY

SHOP-TOP HOUSING WITH 15% IN-FILL AFFORDABLE HOUSING

FSR CONTROL: 2.2:1 + 30%.

GFA CONTROL = $2.2 \times 713 + 30\% = 2040 \text{ sqm}$

BUILDING HEIGHT CONTROL: 24m + 30% = 31.2m

DRAWING SET

| No. | REV | TITLE | SCALE AT A1 |
|-------|-----|----------------------------|-------------|
| DA-00 | В | TITLE SHEET | |
| DA-01 | В | SITE ANALYSIS, SITE PLAN | 1:200 |
| DA-02 | В | BASEMENT PLAN | 1:100 |
| DA-03 | В | GROUND FLOOR PLAN | 1:100 |
| DA-04 | В | LEVEL 01 PLAN | 1:100 |
| DA-05 | В | LEVEL 02 PLAN | 1:100 |
| DA-06 | В | LEVEL 03 PLAN | 1:100 |
| DA-07 | В | LEVEL 04 PLAN | 1:100 |
| DA-08 | В | LEVEL 05 PLAN | 1:100 |
| DA-09 | В | LEVEL 06 PLAN | 1:100 |
| DA-10 | В | LEVEL 07 PLAN | 1:100 |
| DA-11 | В | ROOF PLAN | 1:100 |
| DA-20 | В | SOUTH ELEVATION | 1:100 |
| DA-21 | В | NORTH ELEVATION | 1:100 |
| DA-22 | В | EAST ELEVATION | 1:100 |
| DA-23 | В | WEST ELEVATION | 1:100 |
| DA-30 | В | SECTION AA | 1:100 |
| DA-31 | В | SECTION BB | 1:100 |
| DA-32 | В | SECTION CC | 1:100 |
| DA-33 | В | SECTION DD | 1:100 |
| DA-40 | В | GFA DIAGRAMS | NTS |
| DA-41 | В | LANDSCAPE AREAS | NTS |
| DA-42 | В | SOLAR ACCESS | NTS |
| DA-43 | В | CROSS VENTILATION DIAGRAMS | NTS |
| DA-50 | В | PERSPECTIVES 01 | NTS |
| DA-51 | В | PERSPECTIVES 02 | NTS |
| DA-60 | В | SHADOW DIAGRAMS 01 | NTS |
| DA-61 | В | SHADOW DIAGRAMS 02 | NTS |
| DA-62 | В | SHADOW DIAGRAMS 03 | NTS |
| DA-63 | В | SHADOW DIAGRAMS 04 | NTS |
| DA-70 | В | ADAPTABLE UNITS PLANS | 1:50 |
| DA-80 | В | PHOTOMONTAGE 01 | NTS |
| DA-81 | В | PHOTOMONTAGE 02 | NTS |
| DA-90 | В | BASIX COMMITMENTS | |

APARTMENT AREAS AND MIX

| | UNIT No | AREA (sqm) | BEDS | STORAGE (sqm) | |
|----------|---------|---------------|------|---------------|-----------------|
| | 110 | (3411) | i | (39111) | |
| Level Gr | | | | | |
| 2010. 0. | Retail | 39 | | | |
| Level 1 | | | | | |
| | 01 | 130 | 2 | 10.3 | AFFORDABLE UNIT |
| | 02 | 150 | 3 | 10.3 | AFFORDABLE UNIT |
| | 03 | 50 | 1 | 7 | AFFORDABLE UNIT |
| Level 2 | | | | | |
| | 04 | 144 | 3 | 10.5 | |
| | 05 | 146 | 3 | 10.3 | |
| | 06 | 50 | 1 | 6 | |
| Level 3 | | | İ | | |
| | 07 | 128 | 2 | 8 | ADAPTABLE UNIT |
| | 08 | 131 | 2 | 8 | |
| Level 4 |] | | | | |
| | 09 | 128 | 2 | 8 | ADAPTABLE UNIT |
| | 10 | 131 | 2 | 8 | |
| Level 5 | | | | | |
| | 11 | 128 | 2 | 8 | ADAPTABLE UNIT |
| | 12 | 131 | 2 | 8 | |
| Level 6 | | | | | |
| | 13 | 128 | 2 | 12.6 | ADAPTABLE UNIT |
| | 14 | 131 | 2 | 8 | |
| Level 7 | | | | | |
| | 15 | 180 | 3 | 20.2 | |

TOTAL GFA: 2038m2

TOTAL RESIDENTIAL AREA: 1886m2

TOTAL AFFORDABLE HOUSING AREA: 330m2 (16% OF TOTAL GFA)



DEVELOPMENT APPLICATION

REV DATE NOTES

A 29-09-2025 CONSULTANT ISSUE
B 24-10-2025 DA ISSUE

BASIX CERTIFICATE No 1820270M

NatHERS CERTIFICATE No #HR-NOSJEI-01

ALTERATIONS & ADDITIONS TO EXISTING APPROVED DA

ADDRESS:

22-24 RAGLAN STREET MANLY, NSW, 2095

CLIENT:

PARA-ERE HOLDINGS



E: MATT@CARLISLEARCHITECTS.COM WWW.CARLISLEARCHITECTS.COM NOMINATED ARCHITECT: MATT CARLISLE NSW ARB REG No 7739 ABN: 63 604 133 299



- COPYRIGHT IN ALL DOCUMENTS AND DRAWINGS PREPARED BY CARLISLE ARCHITECTS AND IN ANY WORKS EXECUTED FROM THOSE DOCUMENTS
- SHALL REMAIN THE PROPERTY OF CARLISLE ARCHITECTS


 ALL STRUCTURAL FOUNDATIONS, BEAMS, WALLS, SLABS, COLUMNS ETC
- TO BE TO STRUCTURAL ENGINEER'S SPECIFICATION & DOCUMENTATION.
- ANY WORK AND BEFORE ORDERING OR FABRICATING ANY PARTS OF THE
- WORK. REPORT ANY DISCREPANCIES TO THE ARCHITECT PRIOR TO THE
- COMMENCEMENT OF ANY WORK

 USE LABELLED DIMENSIONS. DO NOT SCALE FROM DRAWINGS

TITLE SHEET

SCALE: 1:100 @ A1 DEVELOPMENT APPLICATION



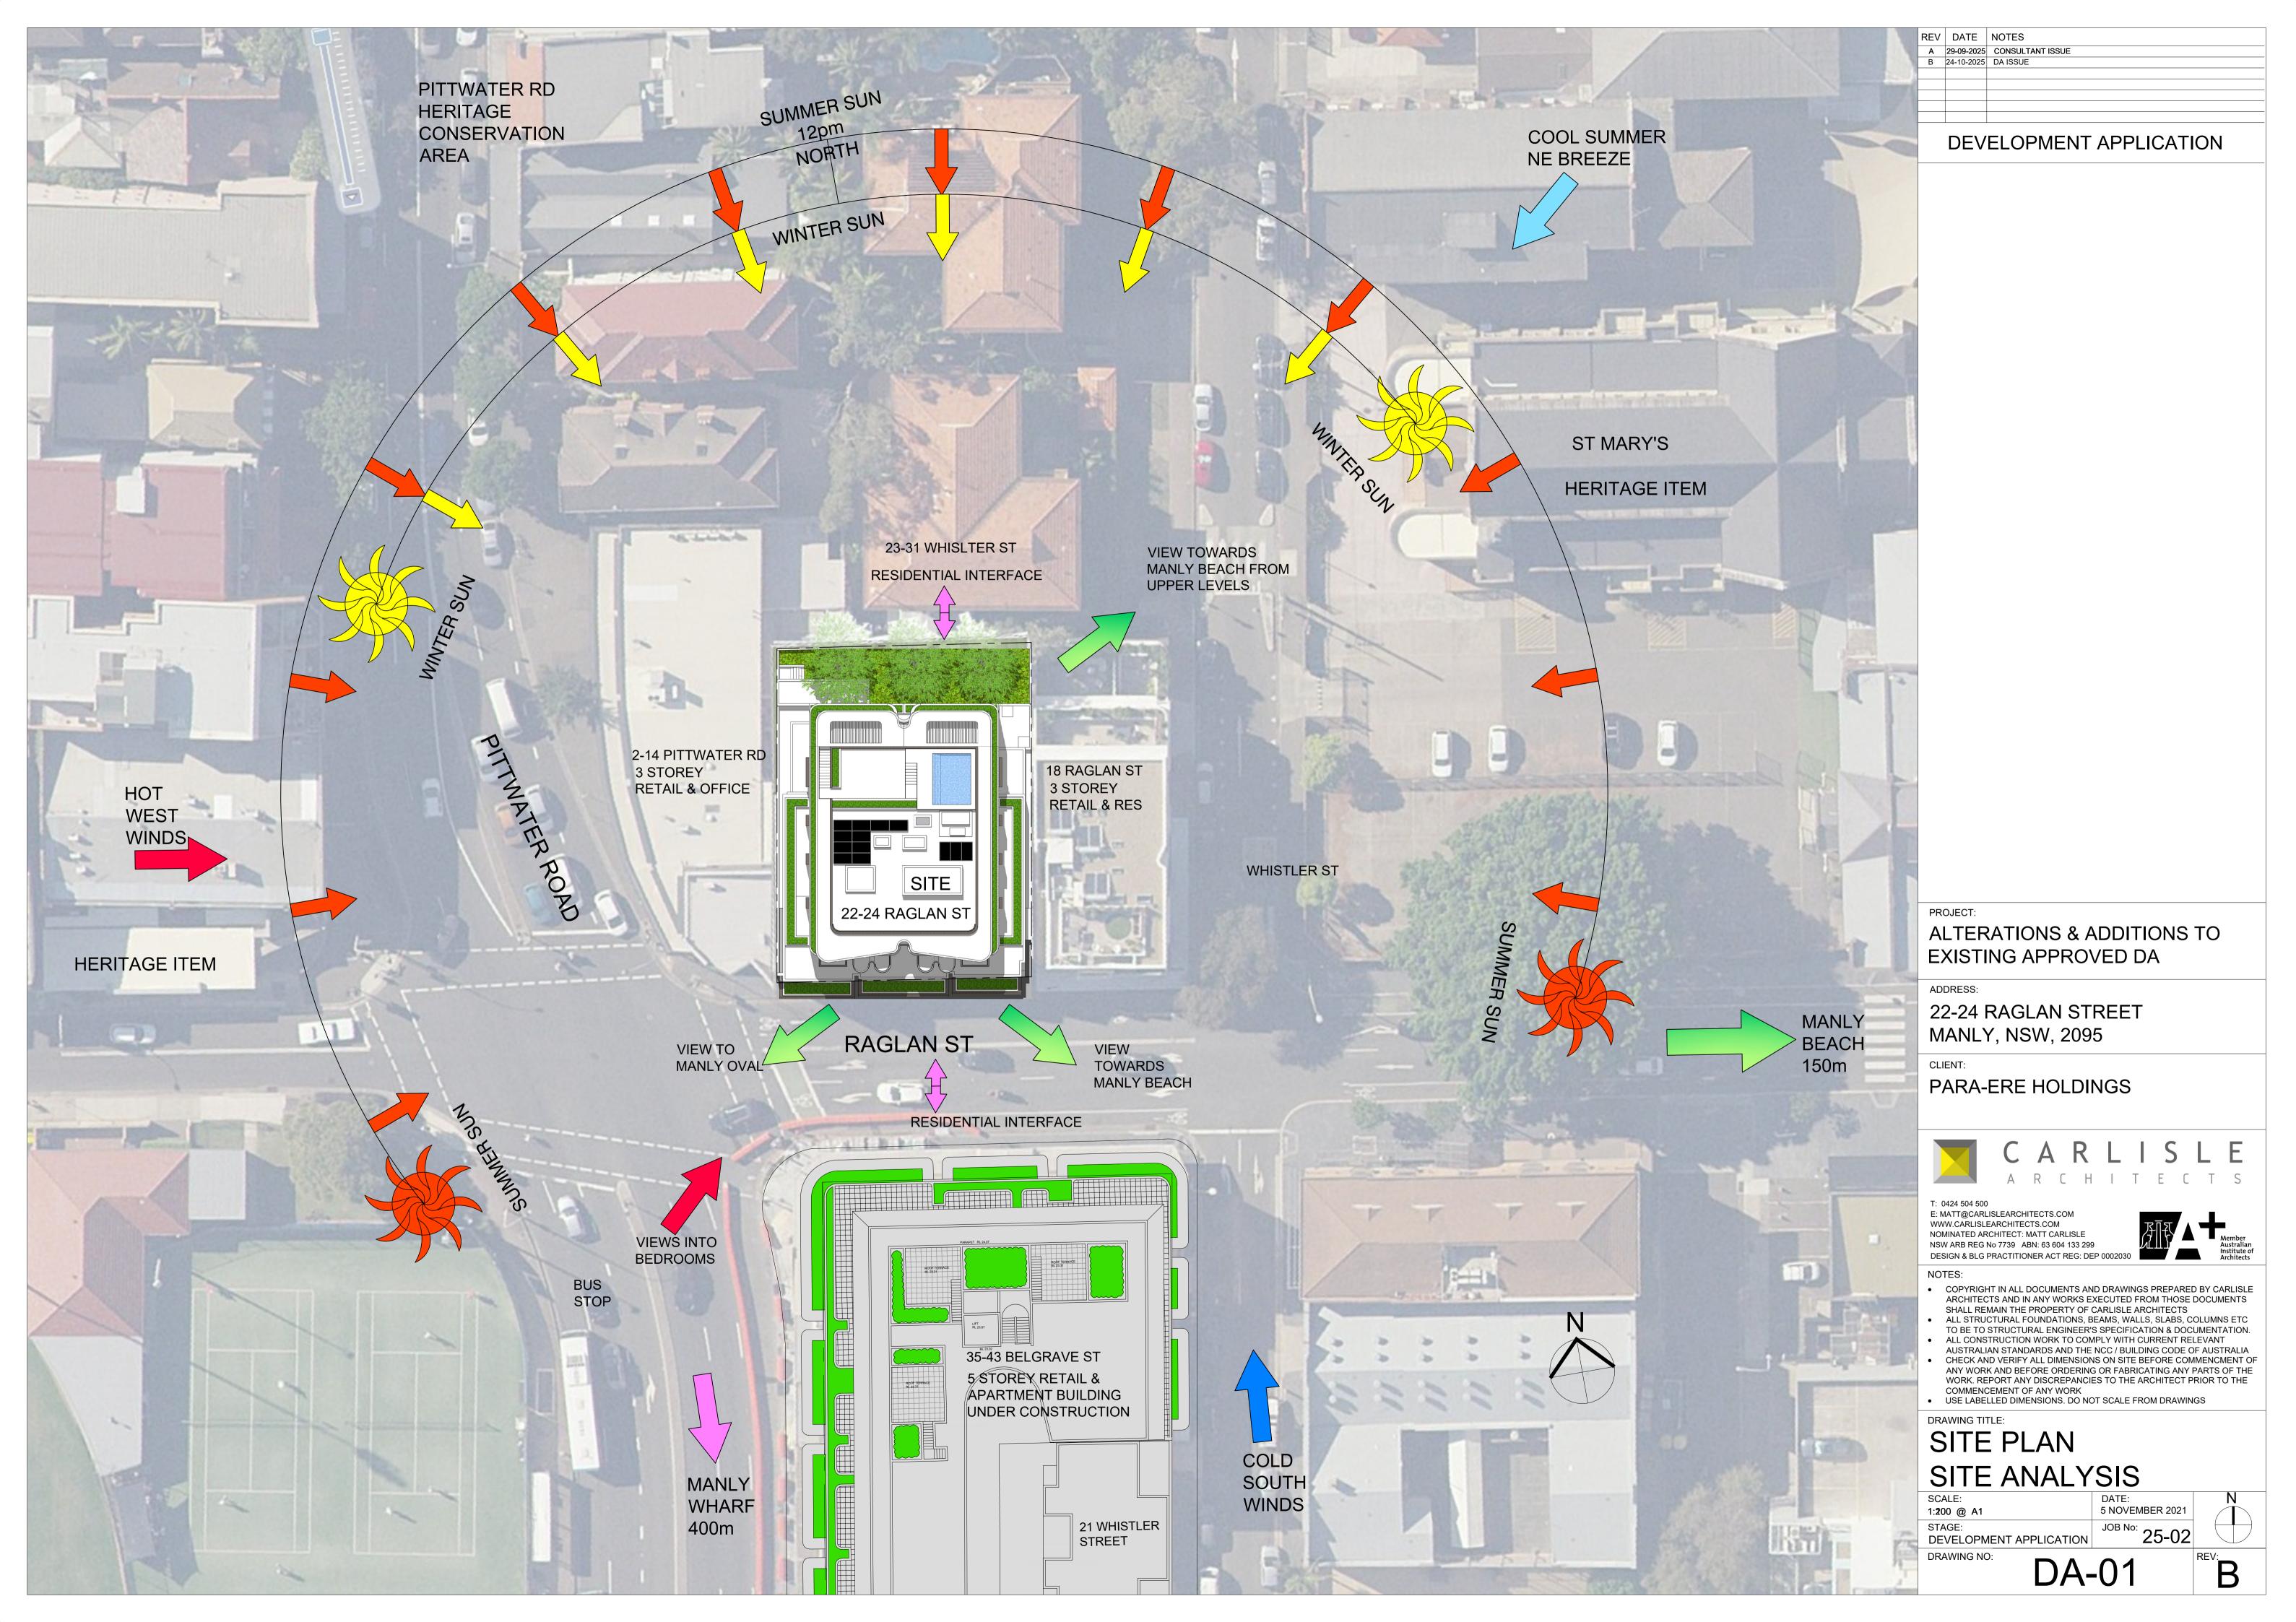



REV DATE NOTES

DEVELOPMENT APPLICATION

ALTERATIONS & ADDITIONS TO EXISTING APPROVED DA

ADDRESS:

22-24 RAGLAN STREET MANLY, NSW, 2095

CLIENT:

PARA-ERE HOLDINGS



E: MATT@CARLISLEARCHITECTS.COM WWW.CARLISLEARCHITECTS.COM NOMINATED ARCHITECT: MATT CARLISLE NSW ARB REG No 7739 ABN: 63 604 133 299 DESIGN & BLG PRACTITIONER ACT REG: DEP 0002030



- COPYRIGHT IN ALL DOCUMENTS AND DRAWINGS PREPARED BY CARLISLE
 ARCHITECTS AND IN ANY WORKS EXECUTED FROM THOSE DOCUMENTS
- SHALL REMAIN THE PROPERTY OF CARLISLE ARCHITECTS

 ALL STRUCTURAL FOUNDATIONS, BEAMS, WALLS, SLABS, COLUMNS ETC
- TO BE TO STRUCTURAL ENGINEER'S SPECIFICATION & DOCUMENTATION. ALL CONSTRUCTION WORK TO COMPLY WITH CURRENT RELEVANT AUSTRALIAN STANDARDS AND THE NCC / BUILDING CODE OF AUSTRALIA
- CHECK AND VERIFY ALL DIMENSIONS ON SITE BEFORE COMMENCMENT OF ANY WORK AND BEFORE ORDERING OR FABRICATING ANY PARTS OF THE WORK. REPORT ANY DISCREPANCIES TO THE ARCHITECT PRIOR TO THE
- COMMENCEMENT OF ANY WORK


 USE LABELLED DIMENSIONS. DO NOT SCALE FROM DRAWINGS


DRAWING NO:

BASEMENT PLAN

SCALE: 1:100 @ A1 DEVELOPMENT APPLICATION

B

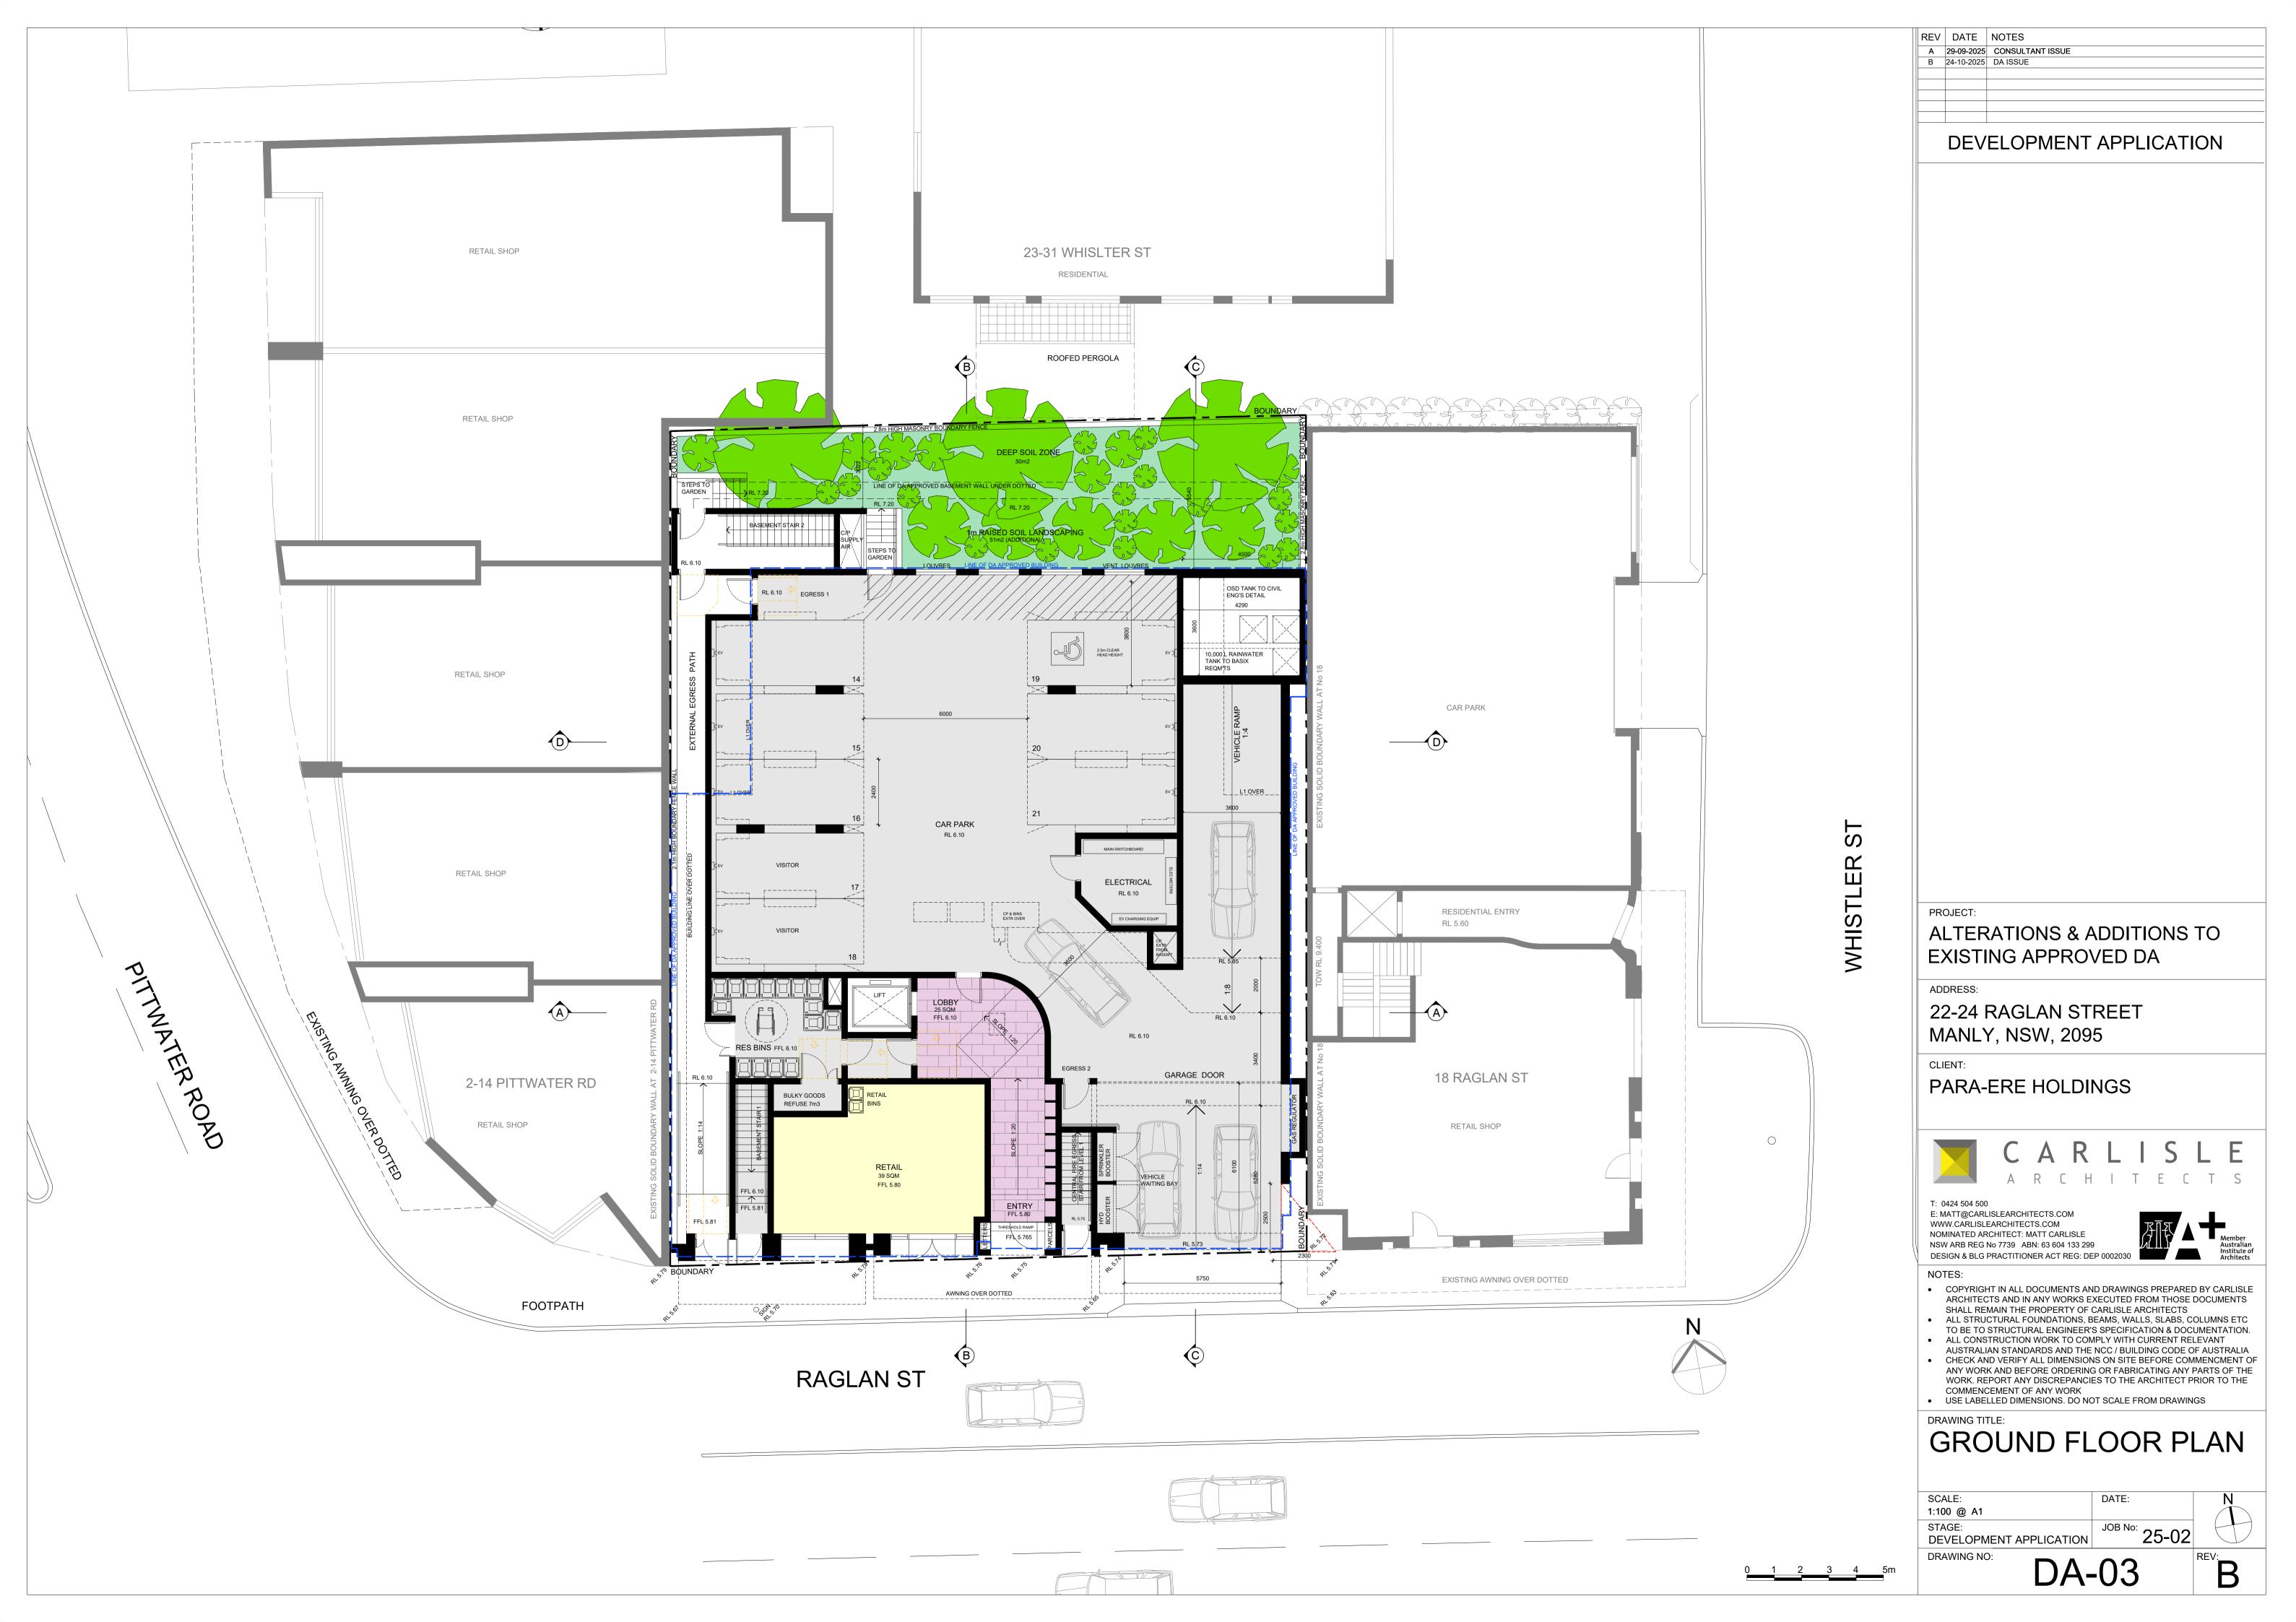

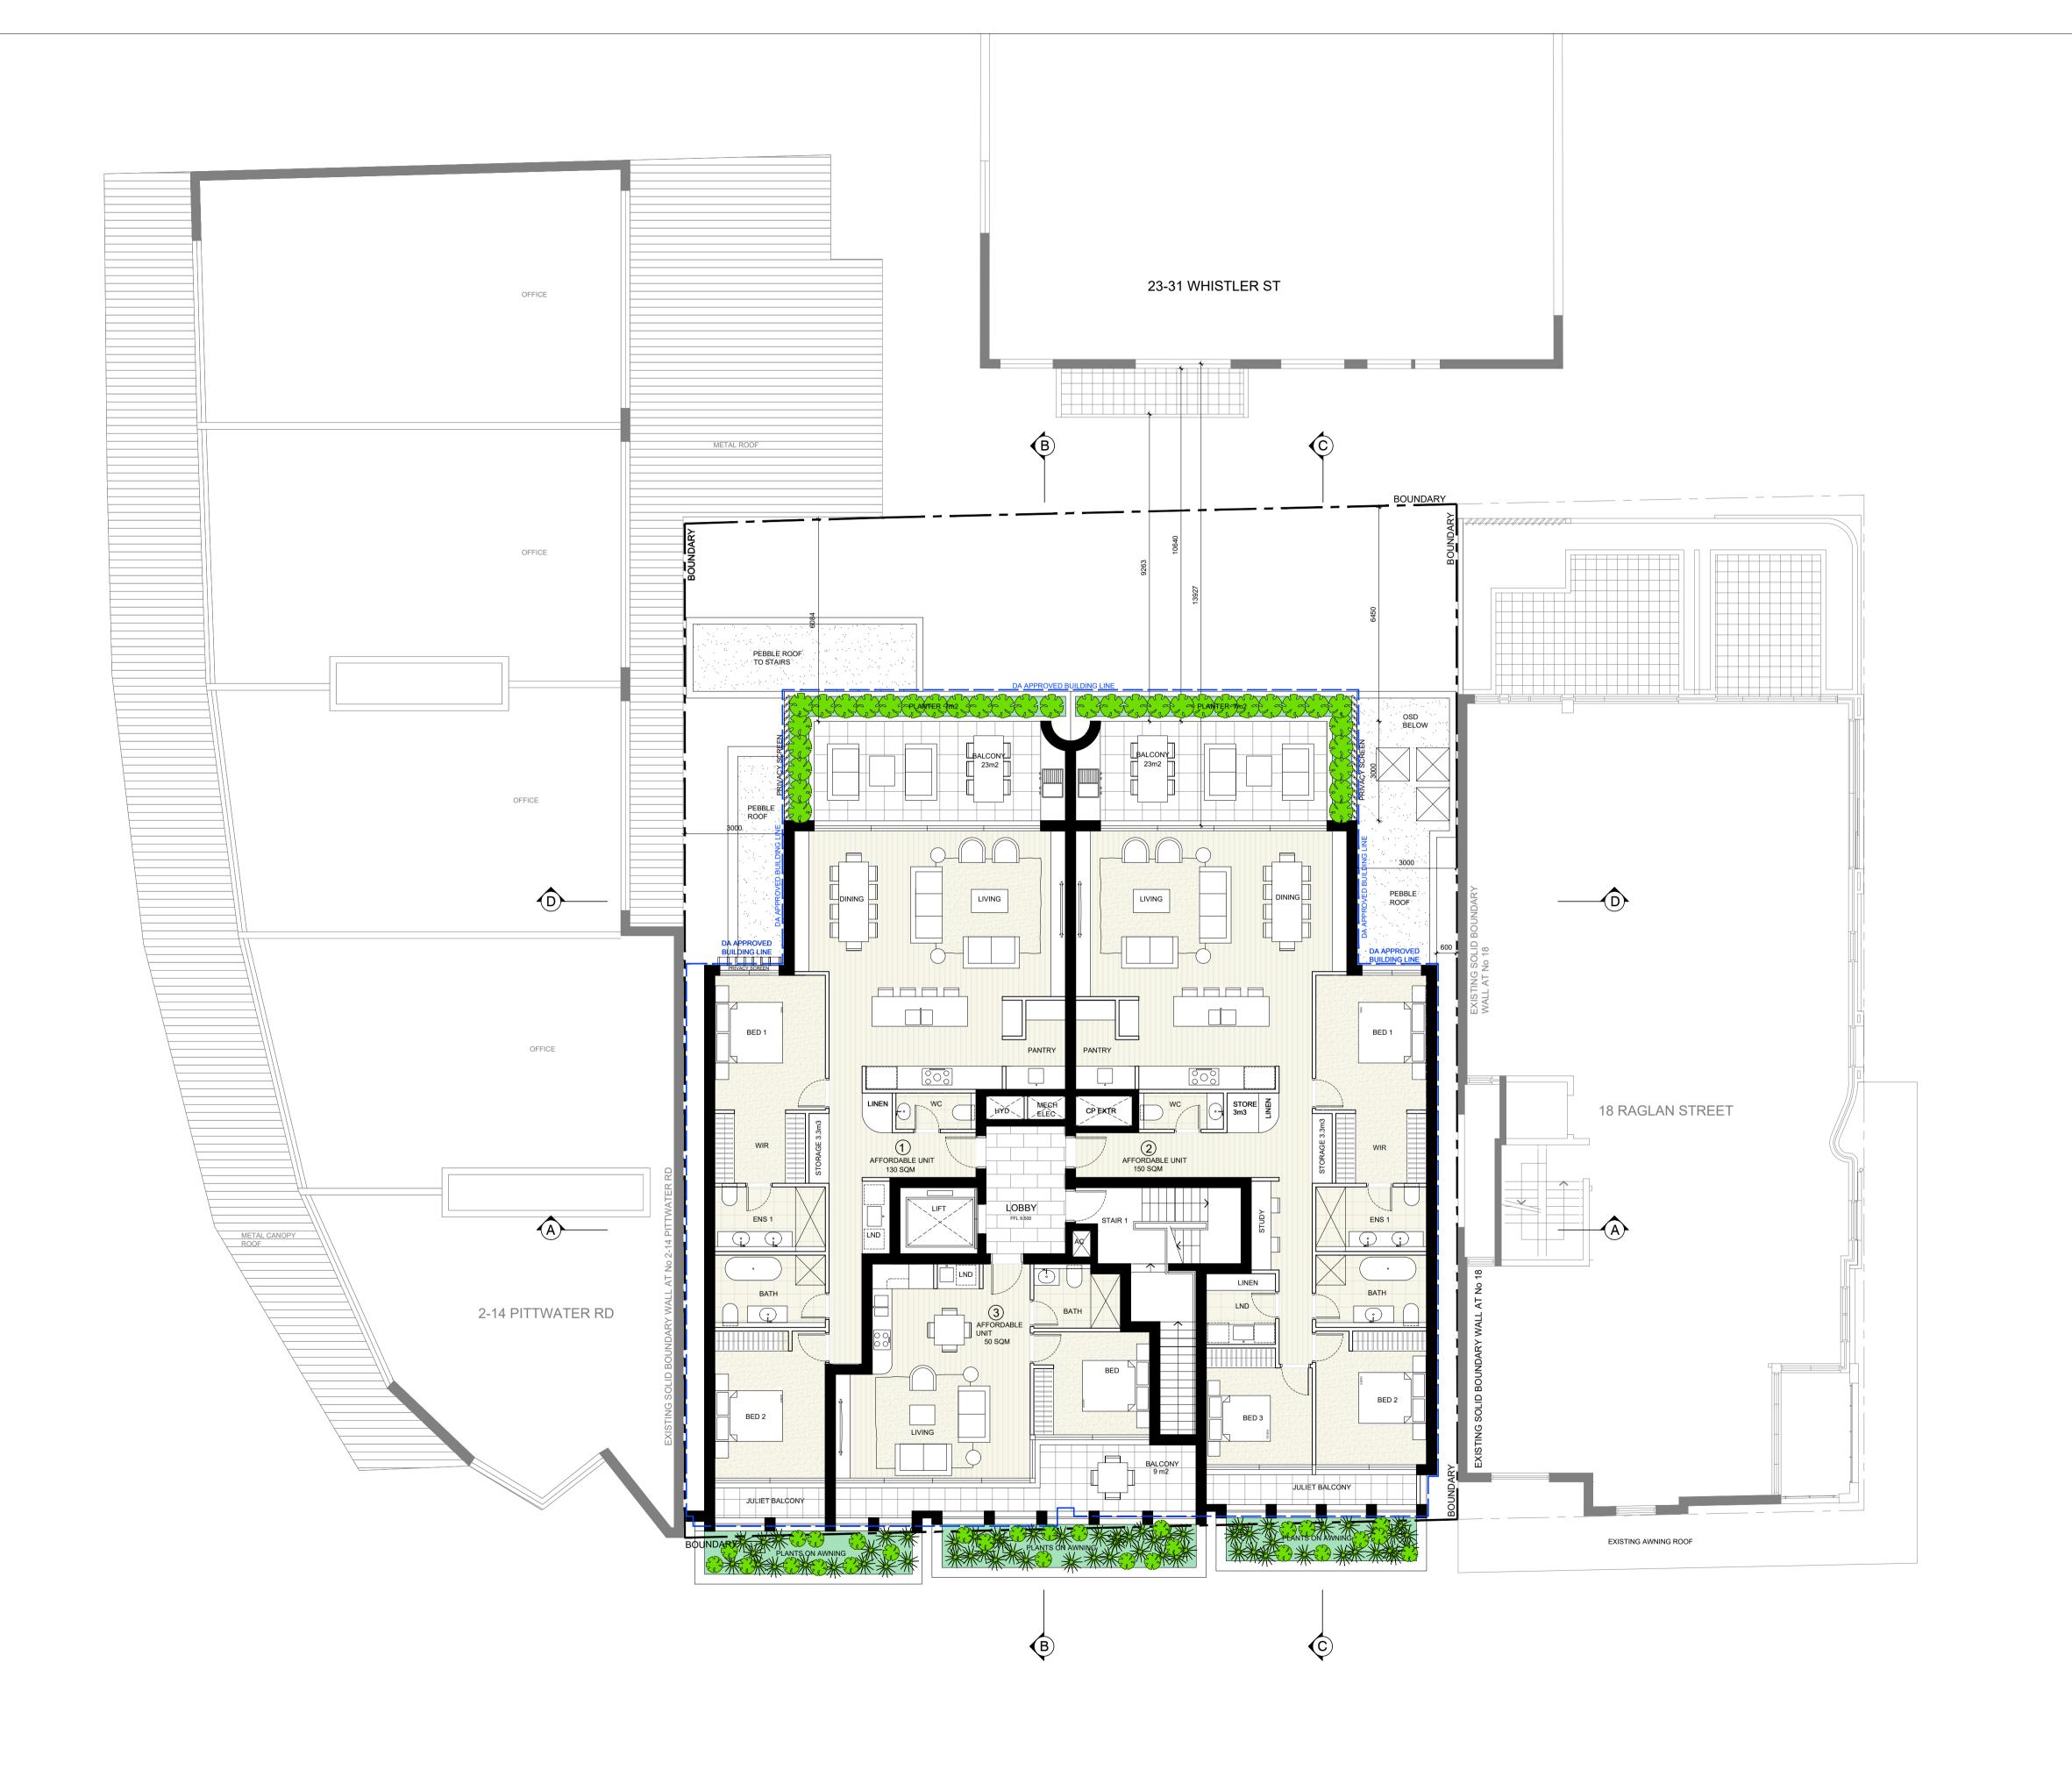

DEVELOPMENT APPLICATION

ALTERATIONS & ADDITIONS TO EXISTING APPROVED DA

ADDRESS:

22-24 RAGLAN STREET MANLY, NSW, 2095

CLIENT:

PARA-ERE HOLDINGS



E: MATT@CARLISLEARCHITECTS.COM WWW.CARLISLEARCHITECTS.COM NOMINATED ARCHITECT: MATT CARLISLE NSW ARB REG No 7739 ABN: 63 604 133 299 DESIGN & BLG PRACTITIONER ACT REG: DEP 0002030



- COPYRIGHT IN ALL DOCUMENTS AND DRAWINGS PREPARED BY CARLISLE
 ARCHITECTS AND IN ANY WORKS EXECUTED FROM THOSE DOCUMENTS
- SHALL REMAIN THE PROPERTY OF CARLISLE ARCHITECTS


 ALL STRUCTURAL FOUNDATIONS, BEAMS, WALLS, SLABS, COLUMNS ETC
- TO BE TO STRUCTURAL ENGINEER'S SPECIFICATION & DOCUMENTATION.

 ALL CONSTRUCTION WORK TO COMPLY WITH CURRENT RELEVANT
- AUSTRALIAN STANDARDS AND THE NCC / BUILDING CODE OF AUSTRALIA CHECK AND VERIFY ALL DIMENSIONS ON SITE BEFORE COMMENCMENT OF ANY WORK AND BEFORE ORDERING OR FABRICATING ANY PARTS OF THE WORK. REPORT ANY DISCREPANCIES TO THE ARCHITECT PRIOR TO THE
- COMMENCEMENT OF ANY WORK

 USE LABELLED DIMENSIONS. DO NOT SCALE FROM DRAWINGS

LEVEL 01 PLAN

SCALE: 1:100 @ A1 DEVELOPMENT APPLICATION

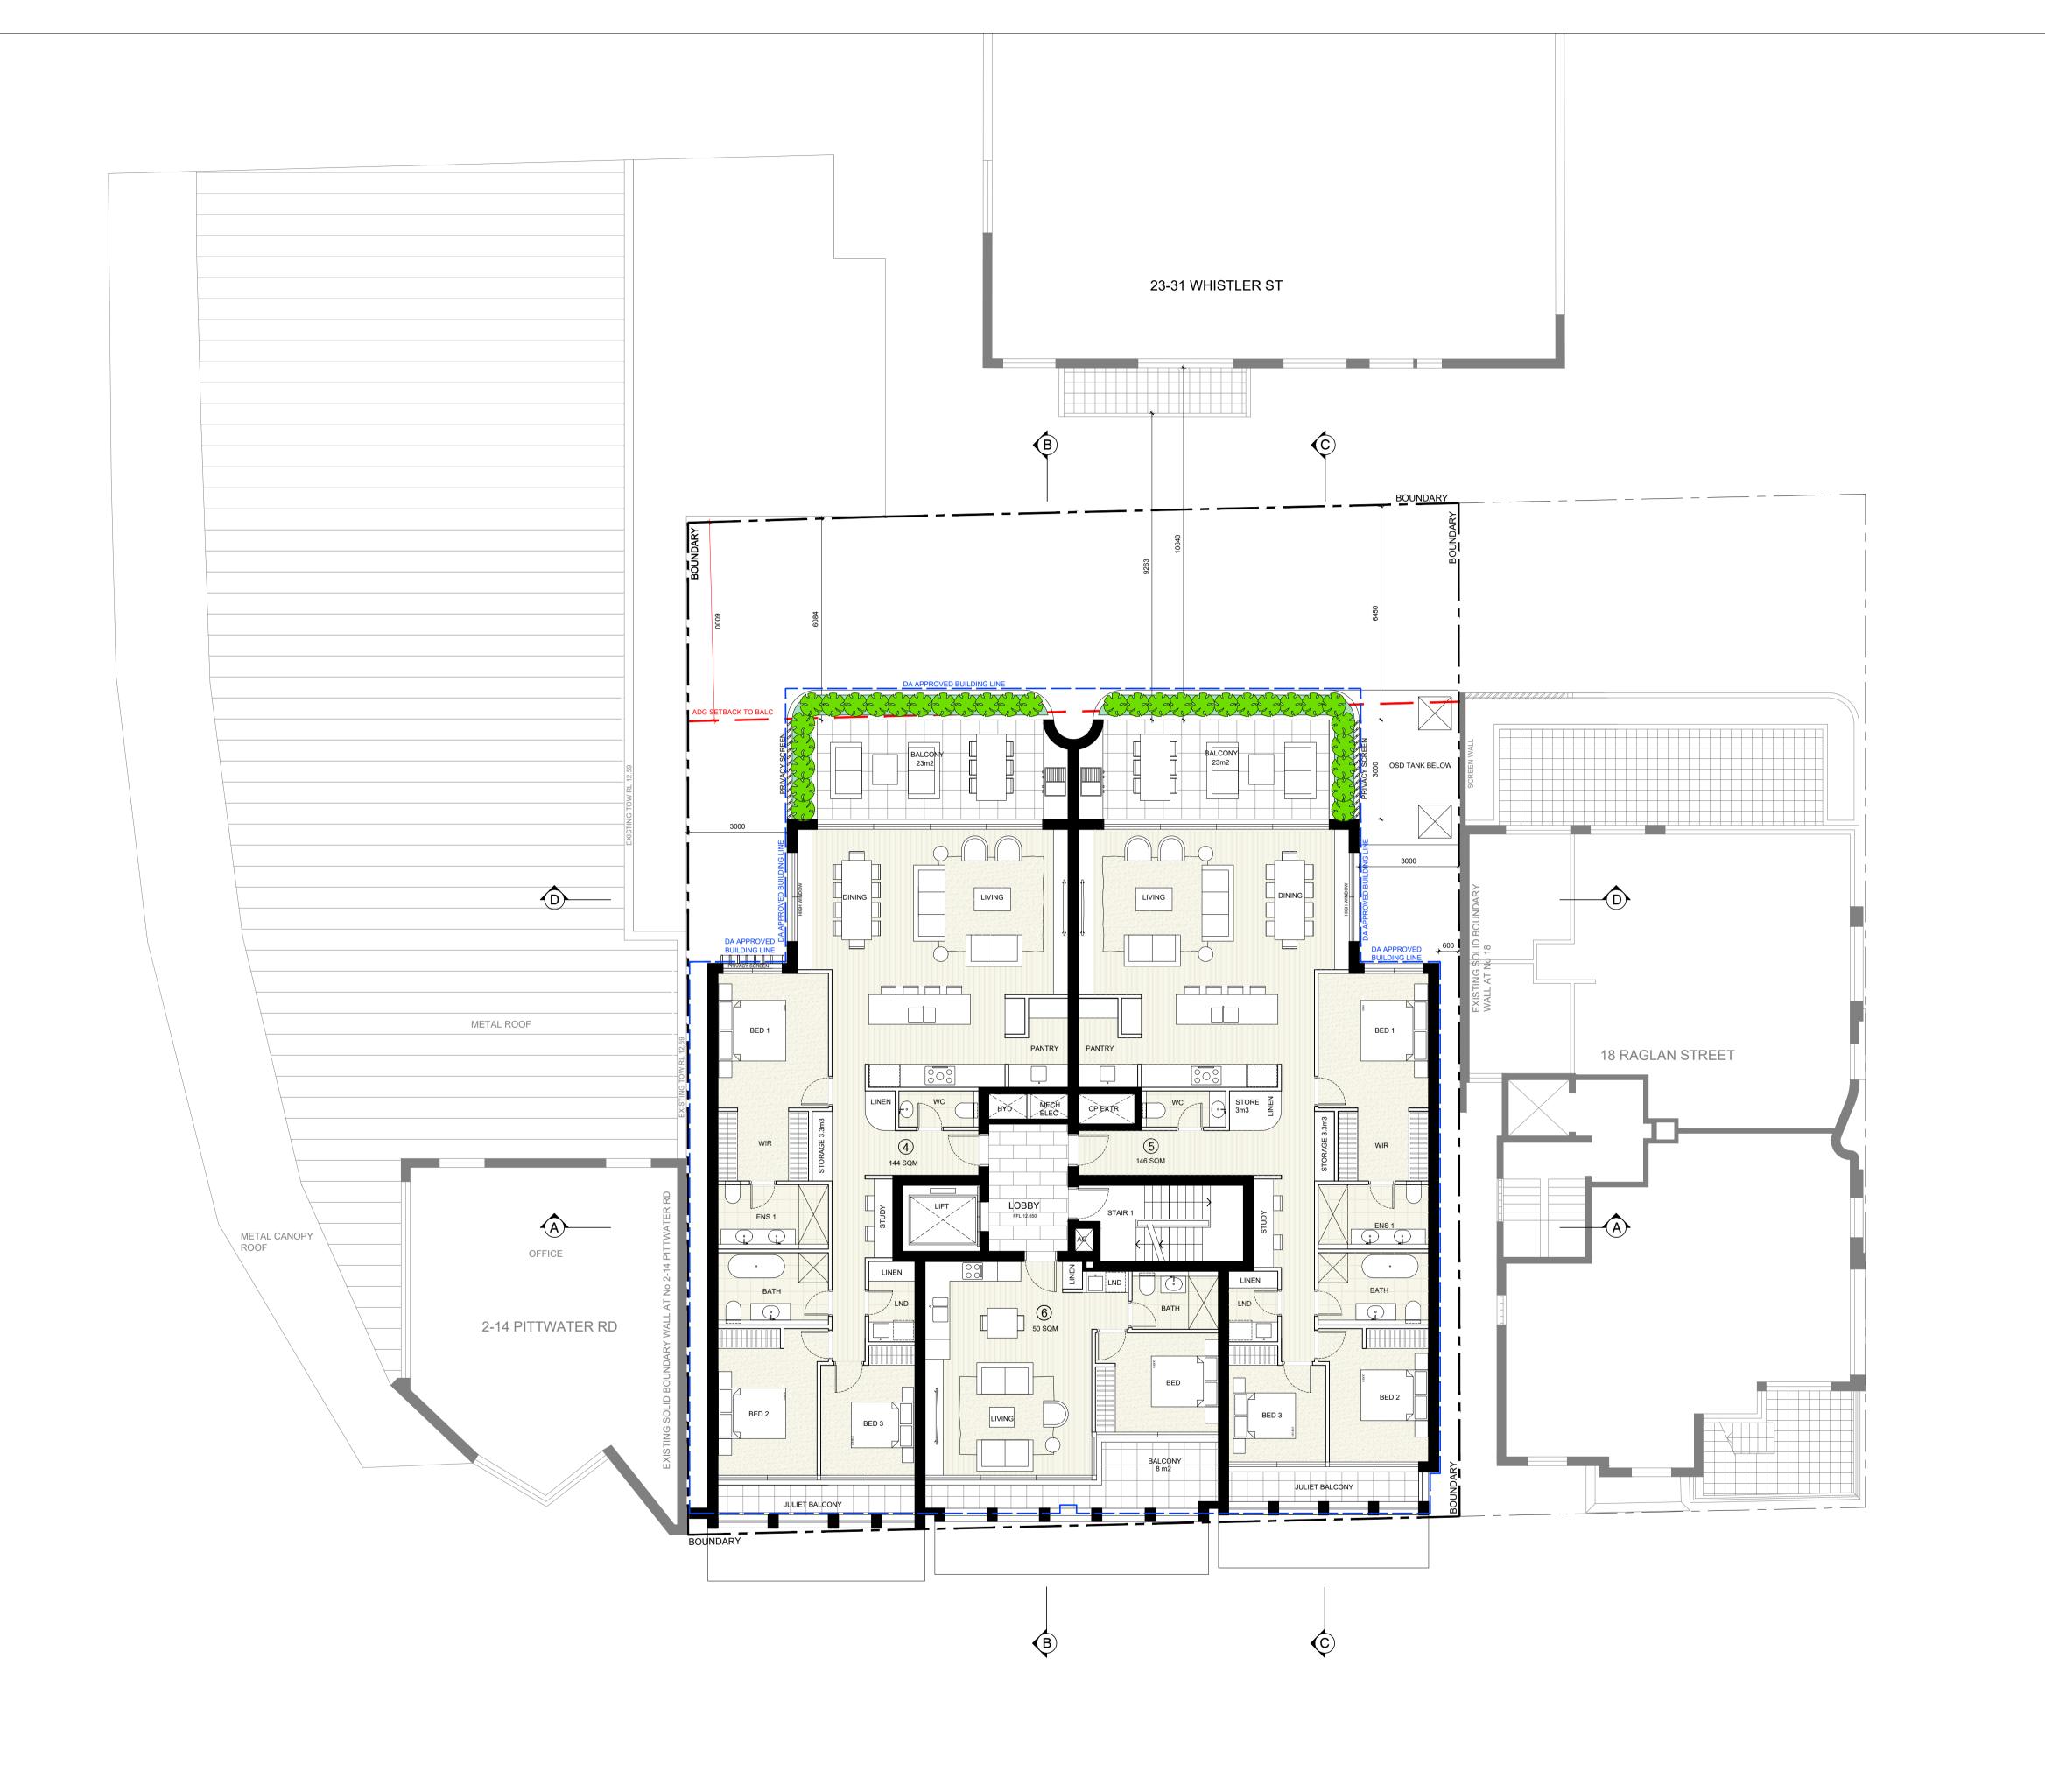

REV DATE NOTES

DEVELOPMENT APPLICATION

ALTERATIONS & ADDITIONS TO EXISTING APPROVED DA

ADDRESS:

22-24 RAGLAN STREET MANLY, NSW, 2095

CLIENT:

PARA-ERE HOLDINGS



E: MATT@CARLISLEARCHITECTS.COM WWW.CARLISLEARCHITECTS.COM NOMINATED ARCHITECT: MATT CARLISLE NSW ARB REG No 7739 ABN: 63 604 133 299 DESIGN & BLG PRACTITIONER ACT REG: DEP 0002030



COPYRIGHT IN ALL DOCUMENTS AND DRAWINGS PREPARED BY CARLISLE
 ARCHITECTS AND IN ANY WORKS EXECUTED FROM THOSE DOCUMENTS

CHECK AND VERIFY ALL DIMENSIONS ON SITE BEFORE COMMENCMENT OF

- SHALL REMAIN THE PROPERTY OF CARLISLE ARCHITECTS

 ALL STRUCTURAL FOUNDATIONS, BEAMS, WALLS, SLABS, COLUMNS ETC
- TO BE TO STRUCTURAL ENGINEER'S SPECIFICATION & DOCUMENTATION.


 ALL CONSTRUCTION WORK TO COMPLY WITH CURRENT RELEVANT AUSTRALIAN STANDARDS AND THE NCC / BUILDING CODE OF AUSTRALIA
- ANY WORK AND BEFORE ORDERING OR FABRICATING ANY PARTS OF THE WORK. REPORT ANY DISCREPANCIES TO THE ARCHITECT PRIOR TO THE
- COMMENCEMENT OF ANY WORK

 USE LABELLED DIMENSIONS. DO NOT SCALE FROM DRAWINGS

LEVEL 02 PLAN

SCALE: 1:100 @ A1 DEVELOPMENT APPLICATION

REV:

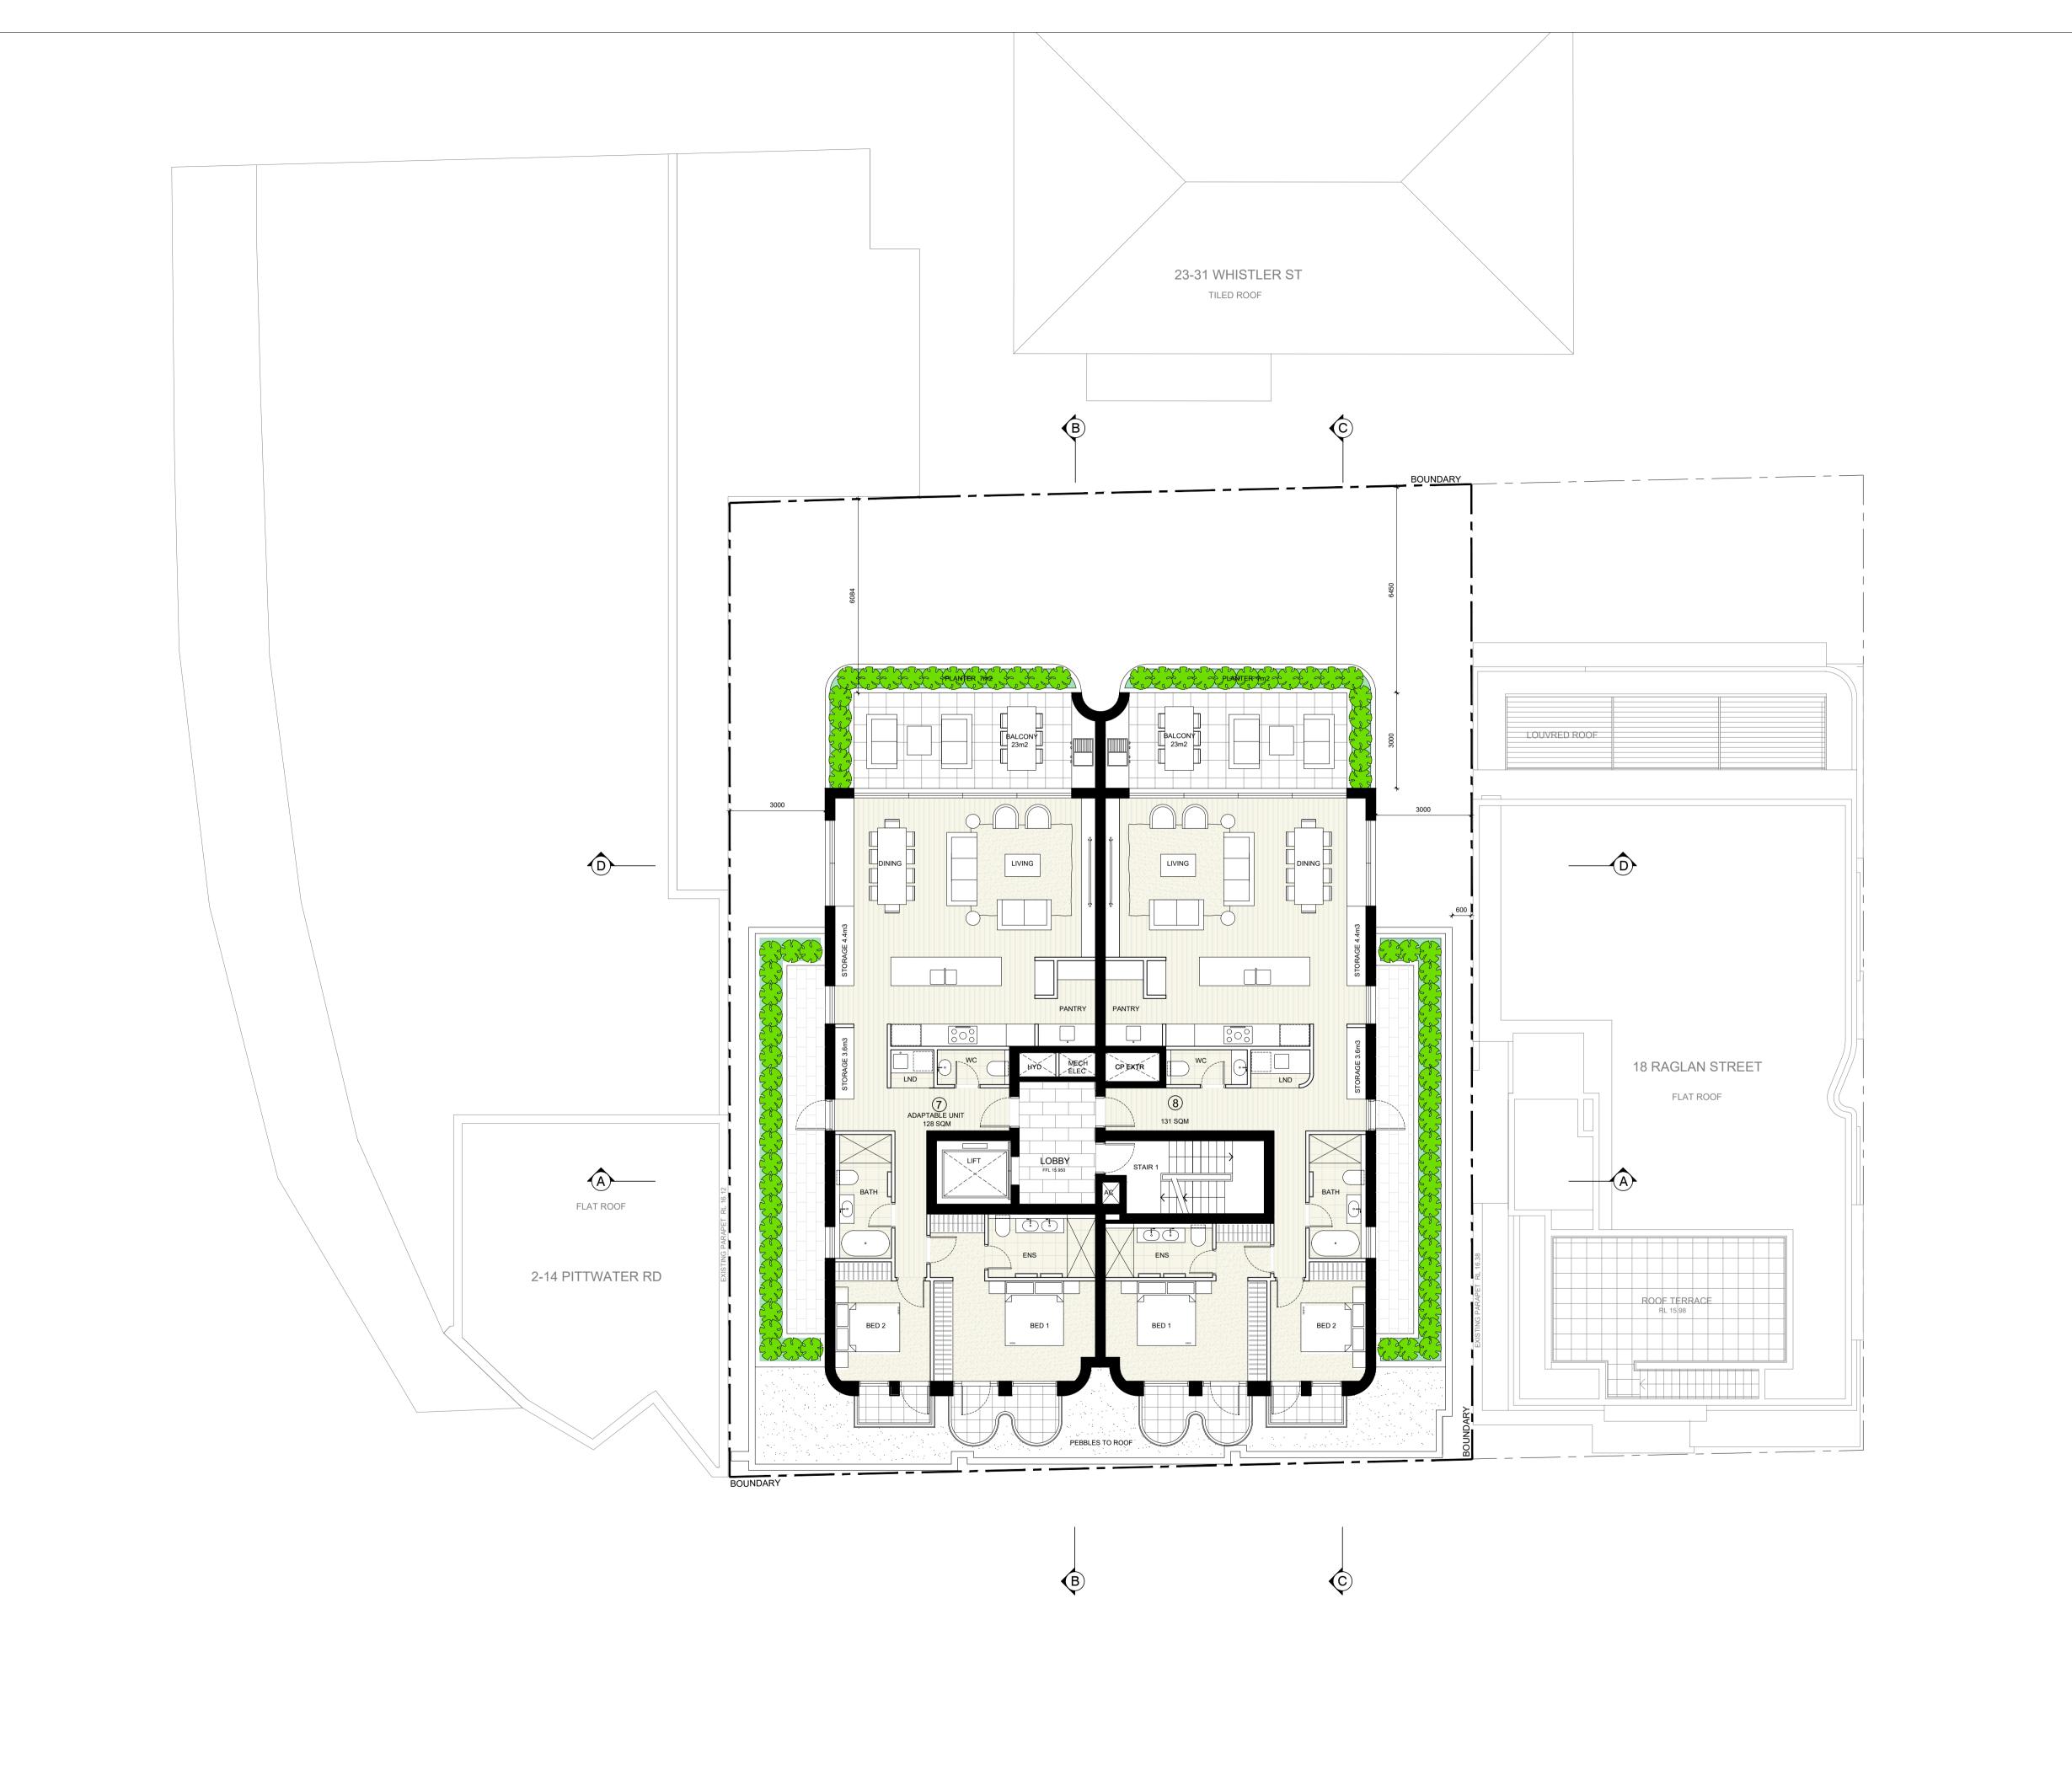

REV DATE NOTES

DEVELOPMENT APPLICATION

ALTERATIONS & ADDITIONS TO EXISTING APPROVED DA

ADDRESS:

22-24 RAGLAN STREET MANLY, NSW, 2095

CLIENT:

PARA-ERE HOLDINGS



T: 0424 504 500 E: MATT@CARLISLEARCHITECTS.COM WWW.CARLISLEARCHITECTS.COM NOMINATED ARCHITECT: MATT CARLISLE NSW ARB REG No 7739 ABN: 63 604 133 299 DESIGN & BLG PRACTITIONER ACT REG: DEP 0002030



- COPYRIGHT IN ALL DOCUMENTS AND DRAWINGS PREPARED BY CARLISLE
 ARCHITECTS AND IN ANY WORKS EXECUTED FROM THOSE DOCUMENTS
- SHALL REMAIN THE PROPERTY OF CARLISLE ARCHITECTS

 ALL STRUCTURAL FOUNDATIONS, BEAMS, WALLS, SLABS, COLUMNS ETC

ANY WORK AND BEFORE ORDERING OR FABRICATING ANY PARTS OF THE

- TO BE TO STRUCTURAL ENGINEER'S SPECIFICATION & DOCUMENTATION.


 ALL CONSTRUCTION WORK TO COMPLY WITH CURRENT RELEVANT
- AUSTRALIAN STANDARDS AND THE NCC / BUILDING CODE OF AUSTRALIA CHECK AND VERIFY ALL DIMENSIONS ON SITE BEFORE COMMENCMENT OF
- WORK. REPORT ANY DISCREPANCIES TO THE ARCHITECT PRIOR TO THE COMMENCEMENT OF ANY WORK

 USE LABELLED DIMENSIONS. DO NOT SCALE FROM DRAWINGS


DRAWING NO:

LEVEL 03 PLAN

SCALE: 1:100 @ A1 DEVELOPMENT APPLICATION

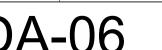



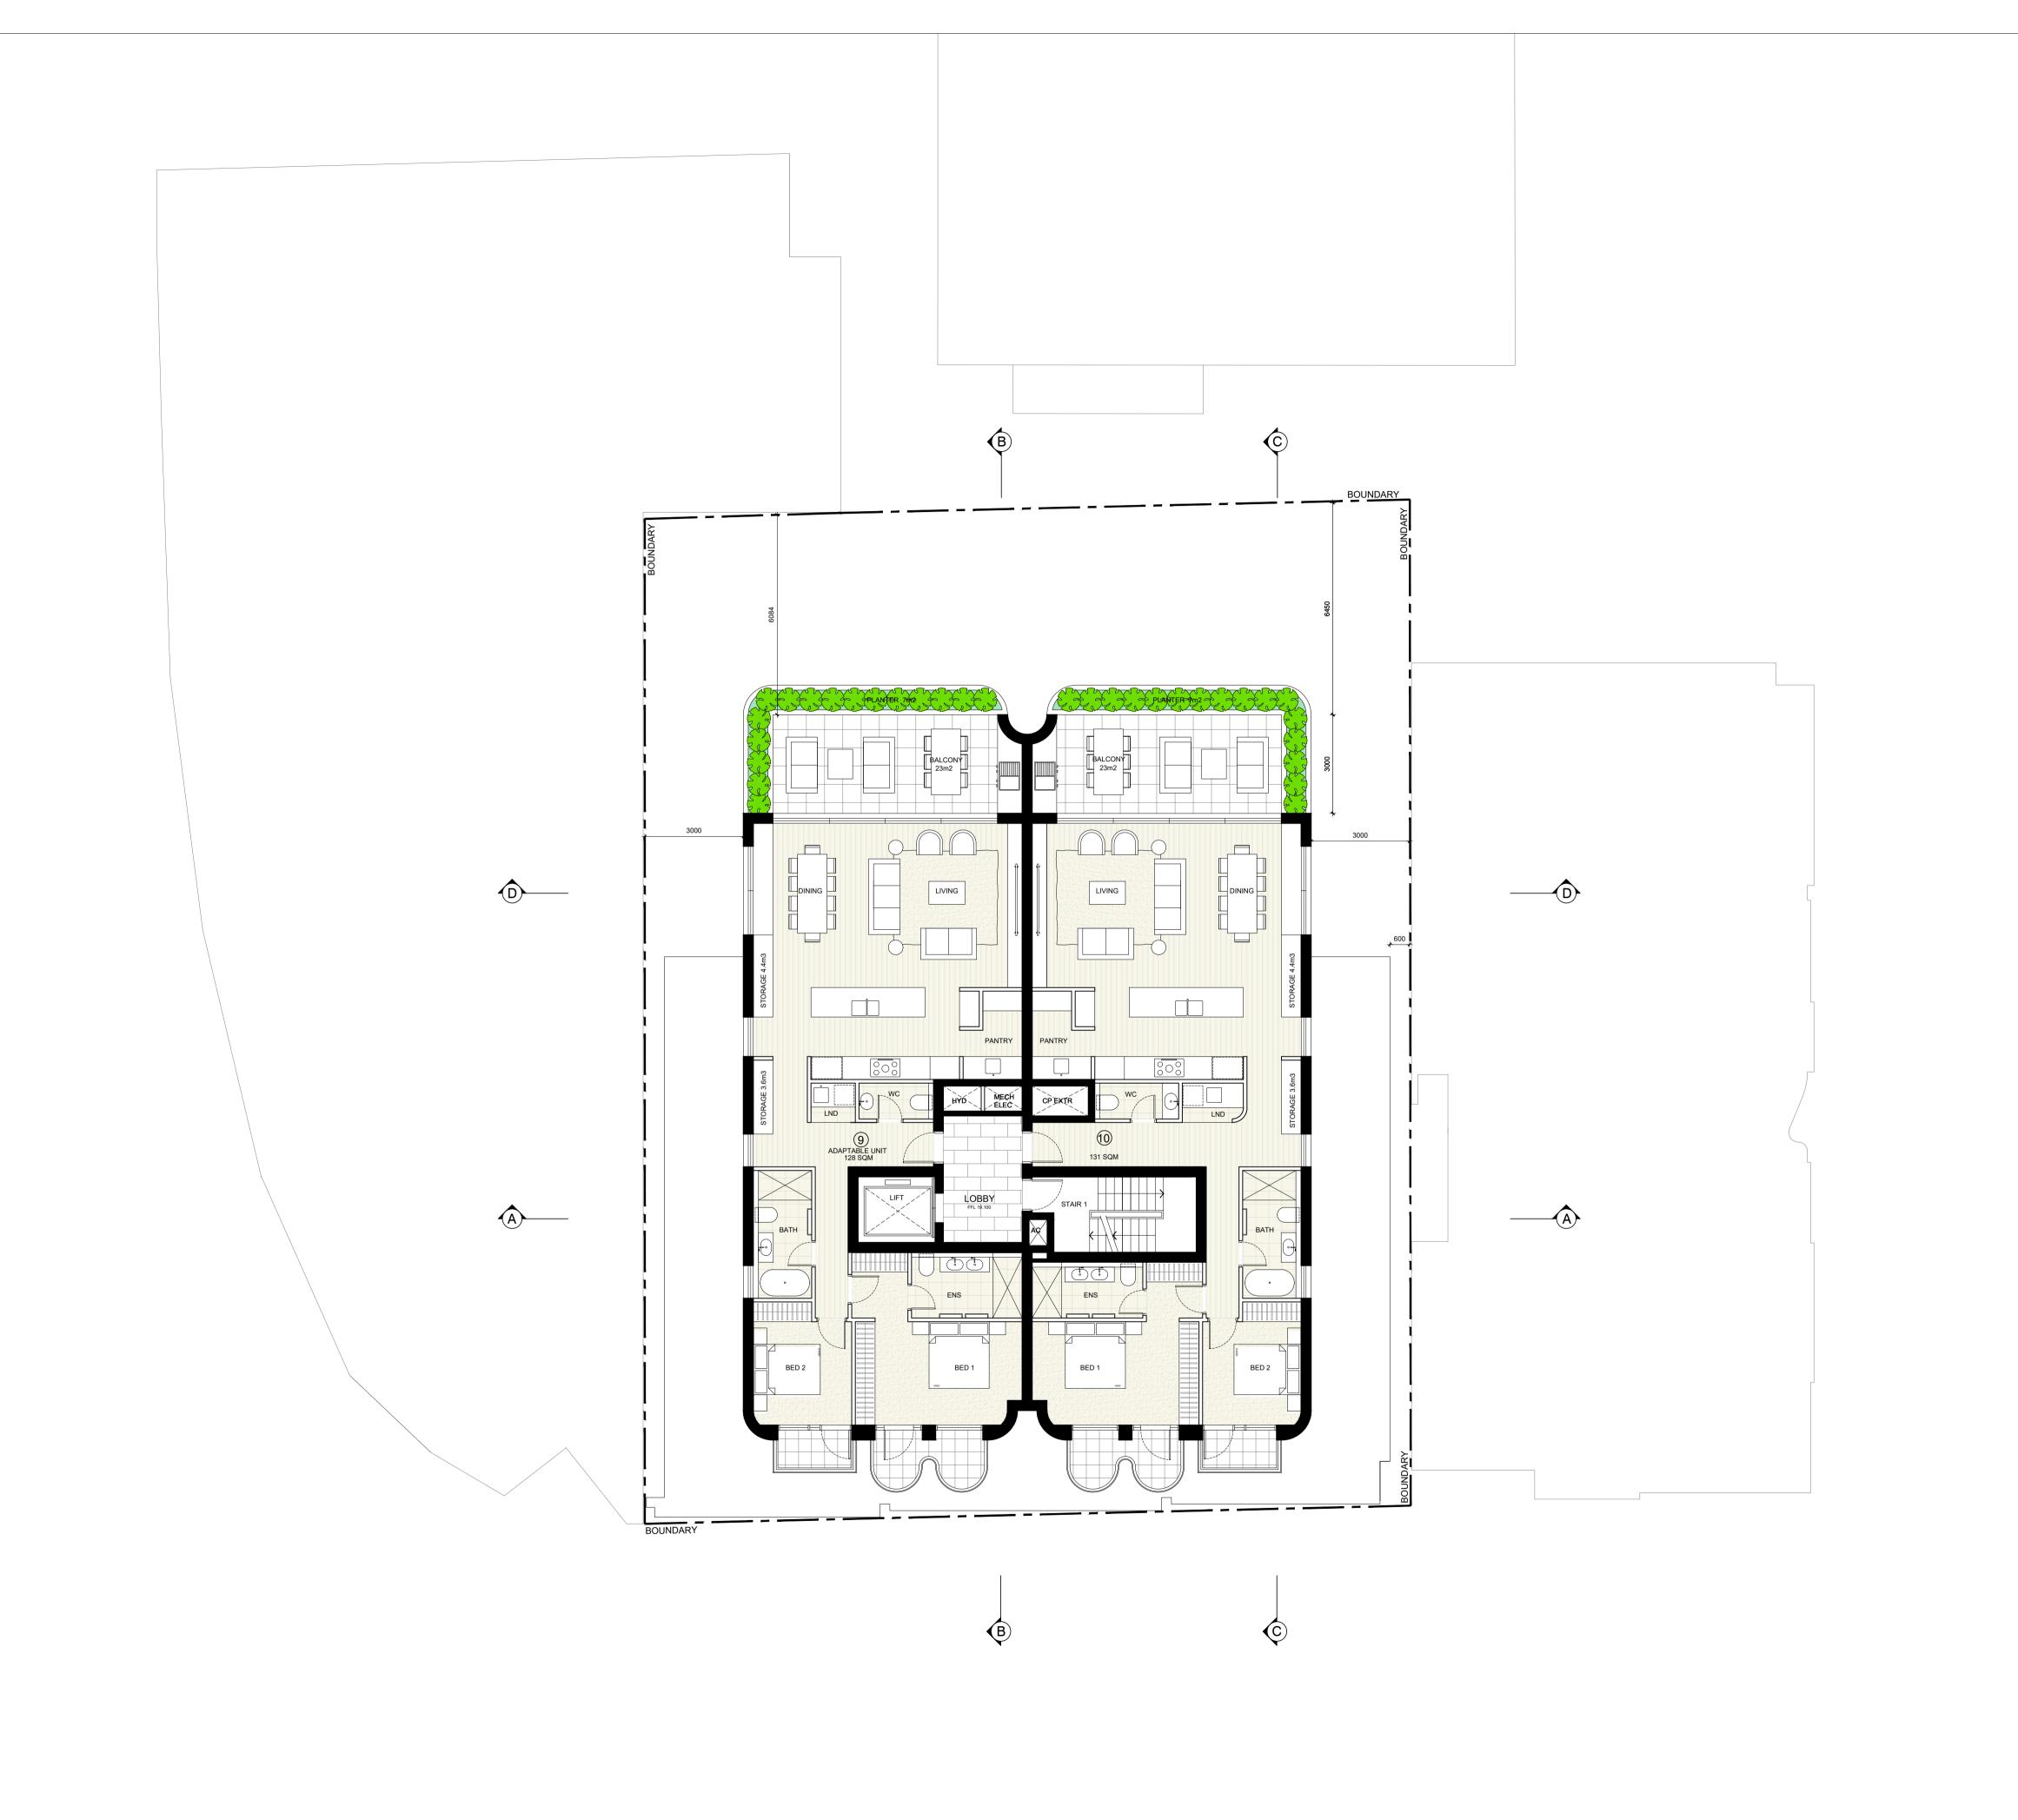

REV DATE NOTES

DEVELOPMENT APPLICATION

ALTERATIONS & ADDITIONS TO EXISTING APPROVED DA

ADDRESS:

22-24 RAGLAN STREET MANLY, NSW, 2095

CLIENT:

PARA-ERE HOLDINGS



E: MATT@CARLISLEARCHITECTS.COM WWW.CARLISLEARCHITECTS.COM NOMINATED ARCHITECT: MATT CARLISLE NSW ARB REG No 7739 ABN: 63 604 133 299 DESIGN & BLG PRACTITIONER ACT REG: DEP 0002030



- COPYRIGHT IN ALL DOCUMENTS AND DRAWINGS PREPARED BY CARLISLE
 ARCHITECTS AND IN ANY WORKS EXECUTED FROM THOSE DOCUMENTS
- SHALL REMAIN THE PROPERTY OF CARLISLE ARCHITECTS

 ALL STRUCTURAL FOUNDATIONS, BEAMS, WALLS, SLABS, COLUMNS ETC
- TO BE TO STRUCTURAL ENGINEER'S SPECIFICATION & DOCUMENTATION.

 ALL CONSTRUCTION WORK TO COMPLY WITH CURRENT RELEVANT
- AUSTRALIAN STANDARDS AND THE NCC / BUILDING CODE OF AUSTRALIA CHECK AND VERIFY ALL DIMENSIONS ON SITE BEFORE COMMENCMENT OF ANY WORK AND BEFORE ORDERING OR FABRICATING ANY PARTS OF THE
- WORK. REPORT ANY DISCREPANCIES TO THE ARCHITECT PRIOR TO THE COMMENCEMENT OF ANY WORK


 USE LABELLED DIMENSIONS. DO NOT SCALE FROM DRAWINGS

DRAWING NO:

LEVEL 04 PLAN

SCALE: 1:100 @ A1 DEVELOPMENT APPLICATION

DA-07

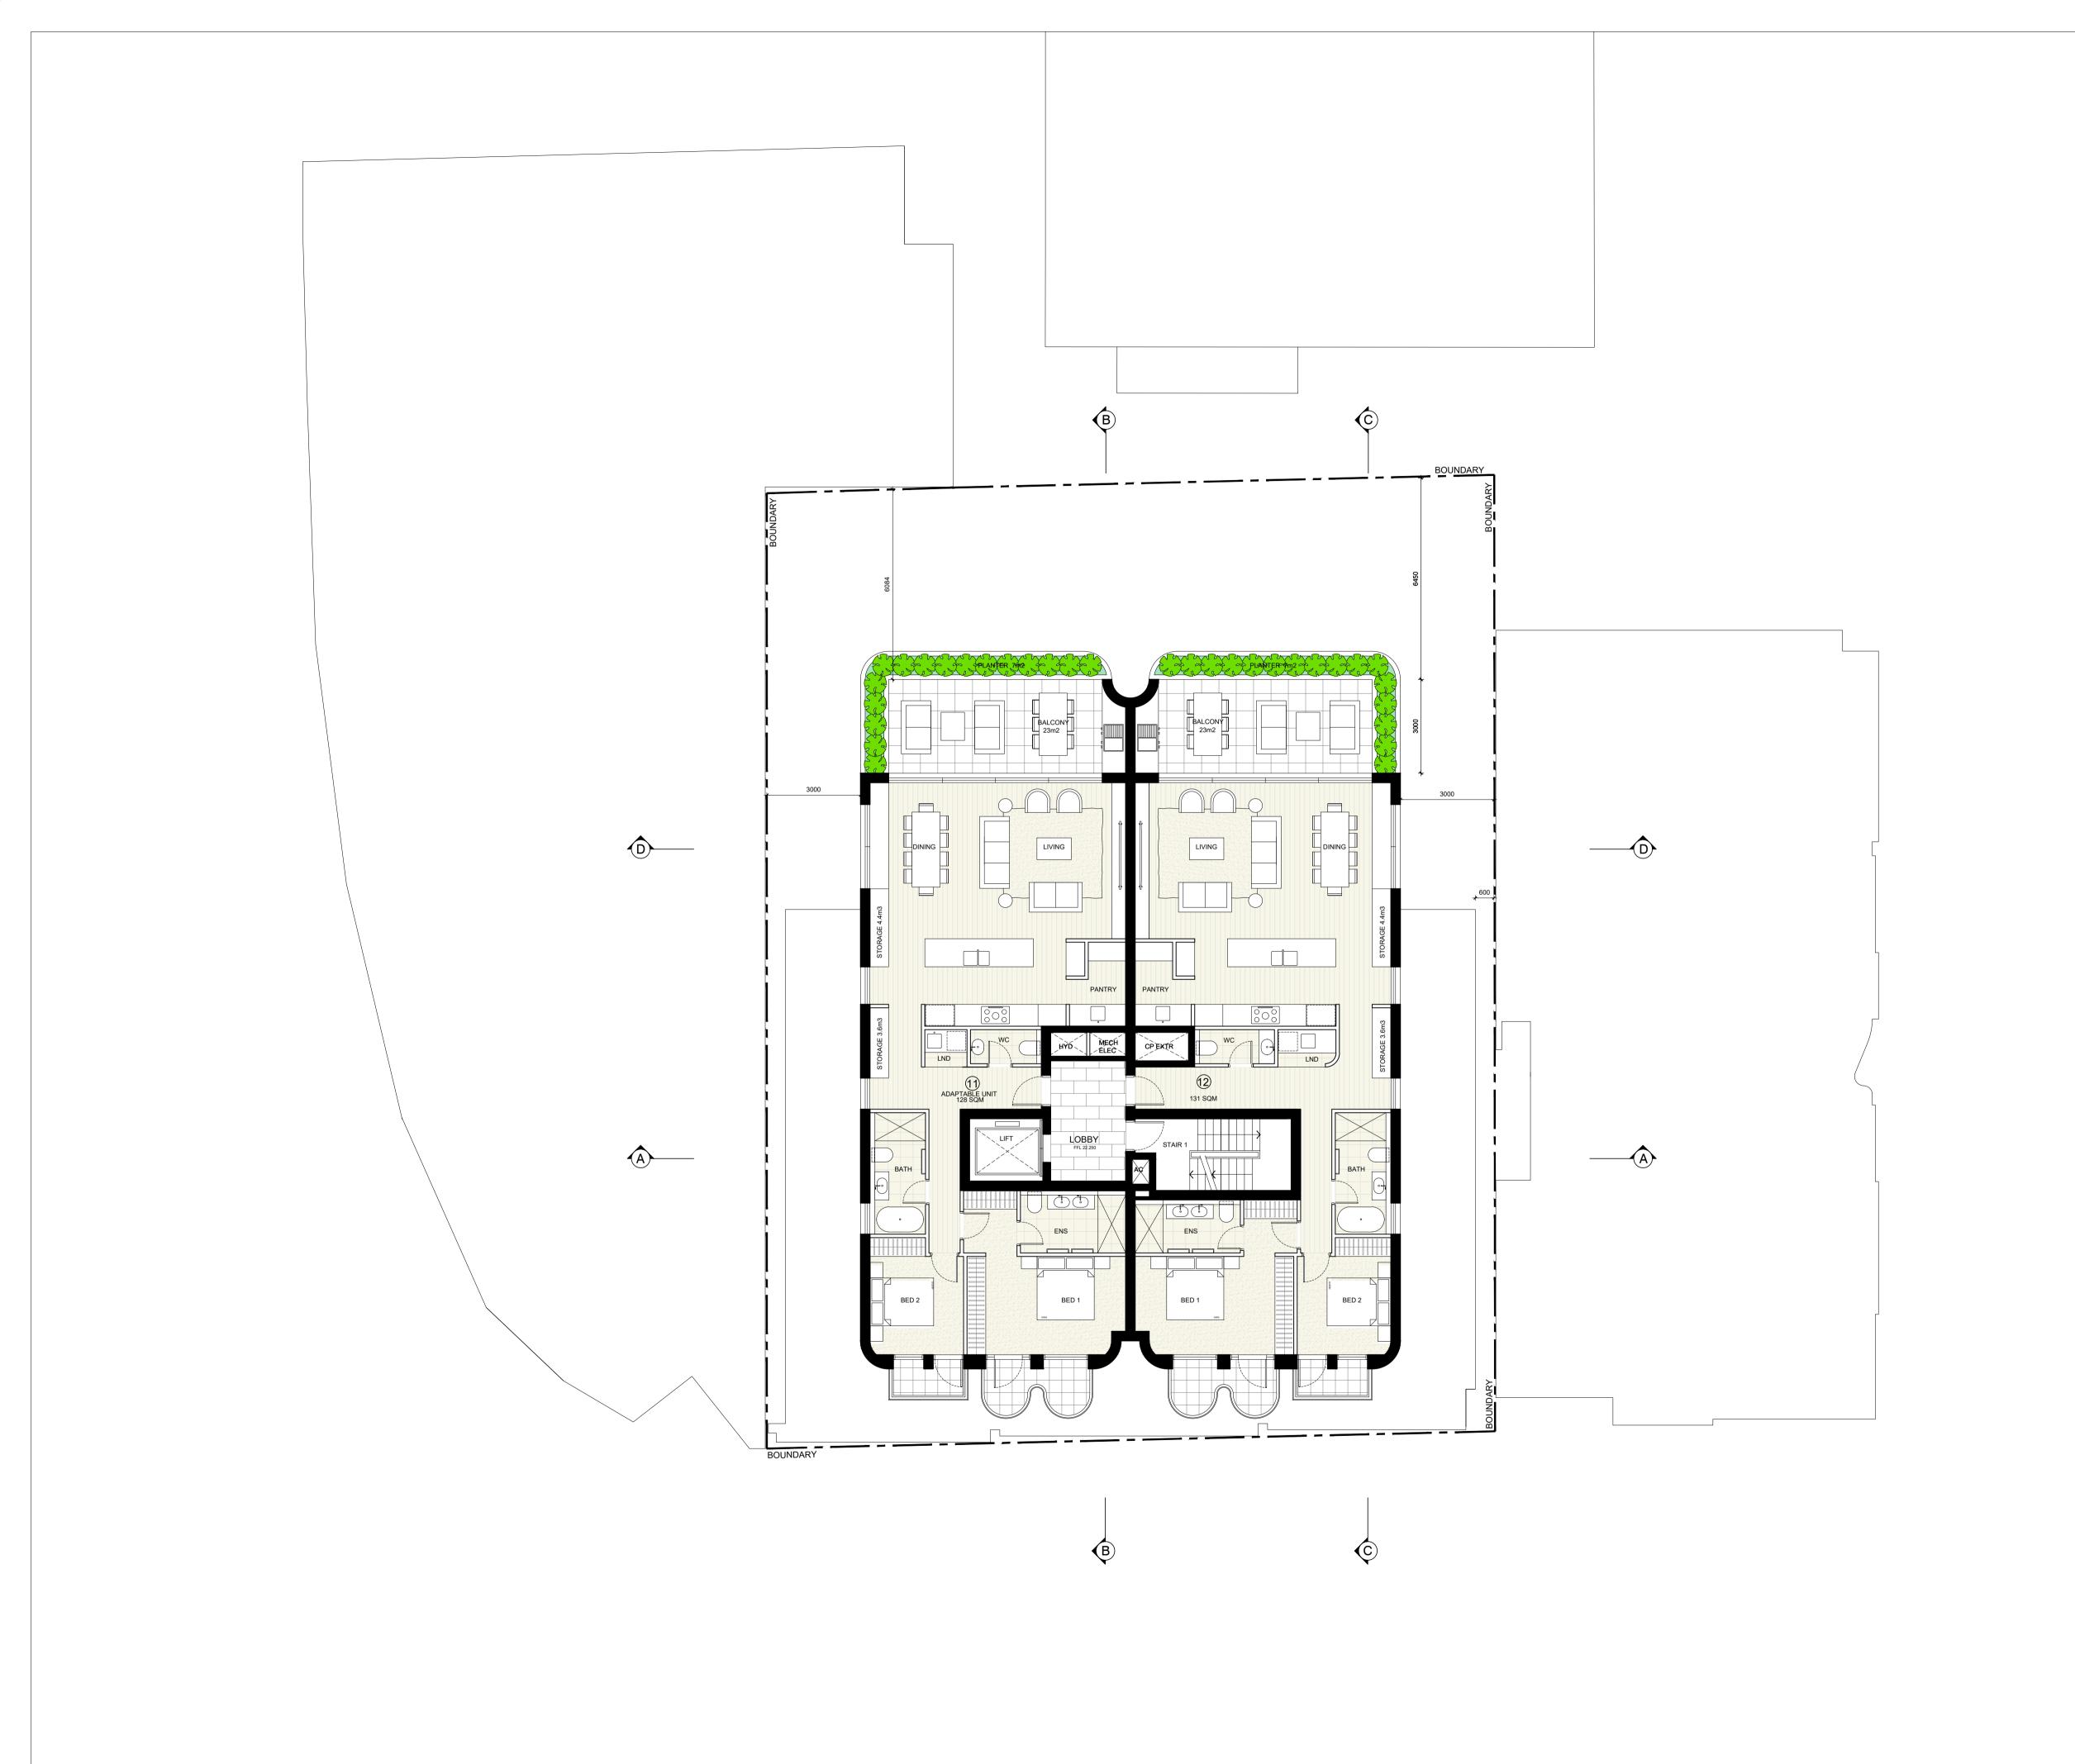

DEVELOPMENT APPLICATION

ALTERATIONS & ADDITIONS TO EXISTING APPROVED DA

ADDRESS:

22-24 RAGLAN STREET MANLY, NSW, 2095

CLIENT:

PARA-ERE HOLDINGS



E: MATT@CARLISLEARCHITECTS.COM WWW.CARLISLEARCHITECTS.COM NOMINATED ARCHITECT: MATT CARLISLE NSW ARB REG No 7739 ABN: 63 604 133 299 DESIGN & BLG PRACTITIONER ACT REG: DEP 0002030



- COPYRIGHT IN ALL DOCUMENTS AND DRAWINGS PREPARED BY CARLISLE
 ARCHITECTS AND IN ANY WORKS EXECUTED FROM THOSE DOCUMENTS
- SHALL REMAIN THE PROPERTY OF CARLISLE ARCHITECTS

 ALL STRUCTURAL FOUNDATIONS, BEAMS, WALLS, SLABS, COLUMNS ETC
- TO BE TO STRUCTURAL ENGINEER'S SPECIFICATION & DOCUMENTATION.


 ALL CONSTRUCTION WORK TO COMPLY WITH CURRENT RELEVANT
- AUSTRALIAN STANDARDS AND THE NCC / BUILDING CODE OF AUSTRALIA CHECK AND VERIFY ALL DIMENSIONS ON SITE BEFORE COMMENCMENT OF ANY WORK AND BEFORE ORDERING OR FABRICATING ANY PARTS OF THE
- WORK. REPORT ANY DISCREPANCIES TO THE ARCHITECT PRIOR TO THE COMMENCEMENT OF ANY WORK

 USE LABELLED DIMENSIONS. DO NOT SCALE FROM DRAWINGS

DRAWING NO:

LEVEL 05 PLAN

SCALE: 1:100 @ A1 DEVELOPMENT APPLICATION

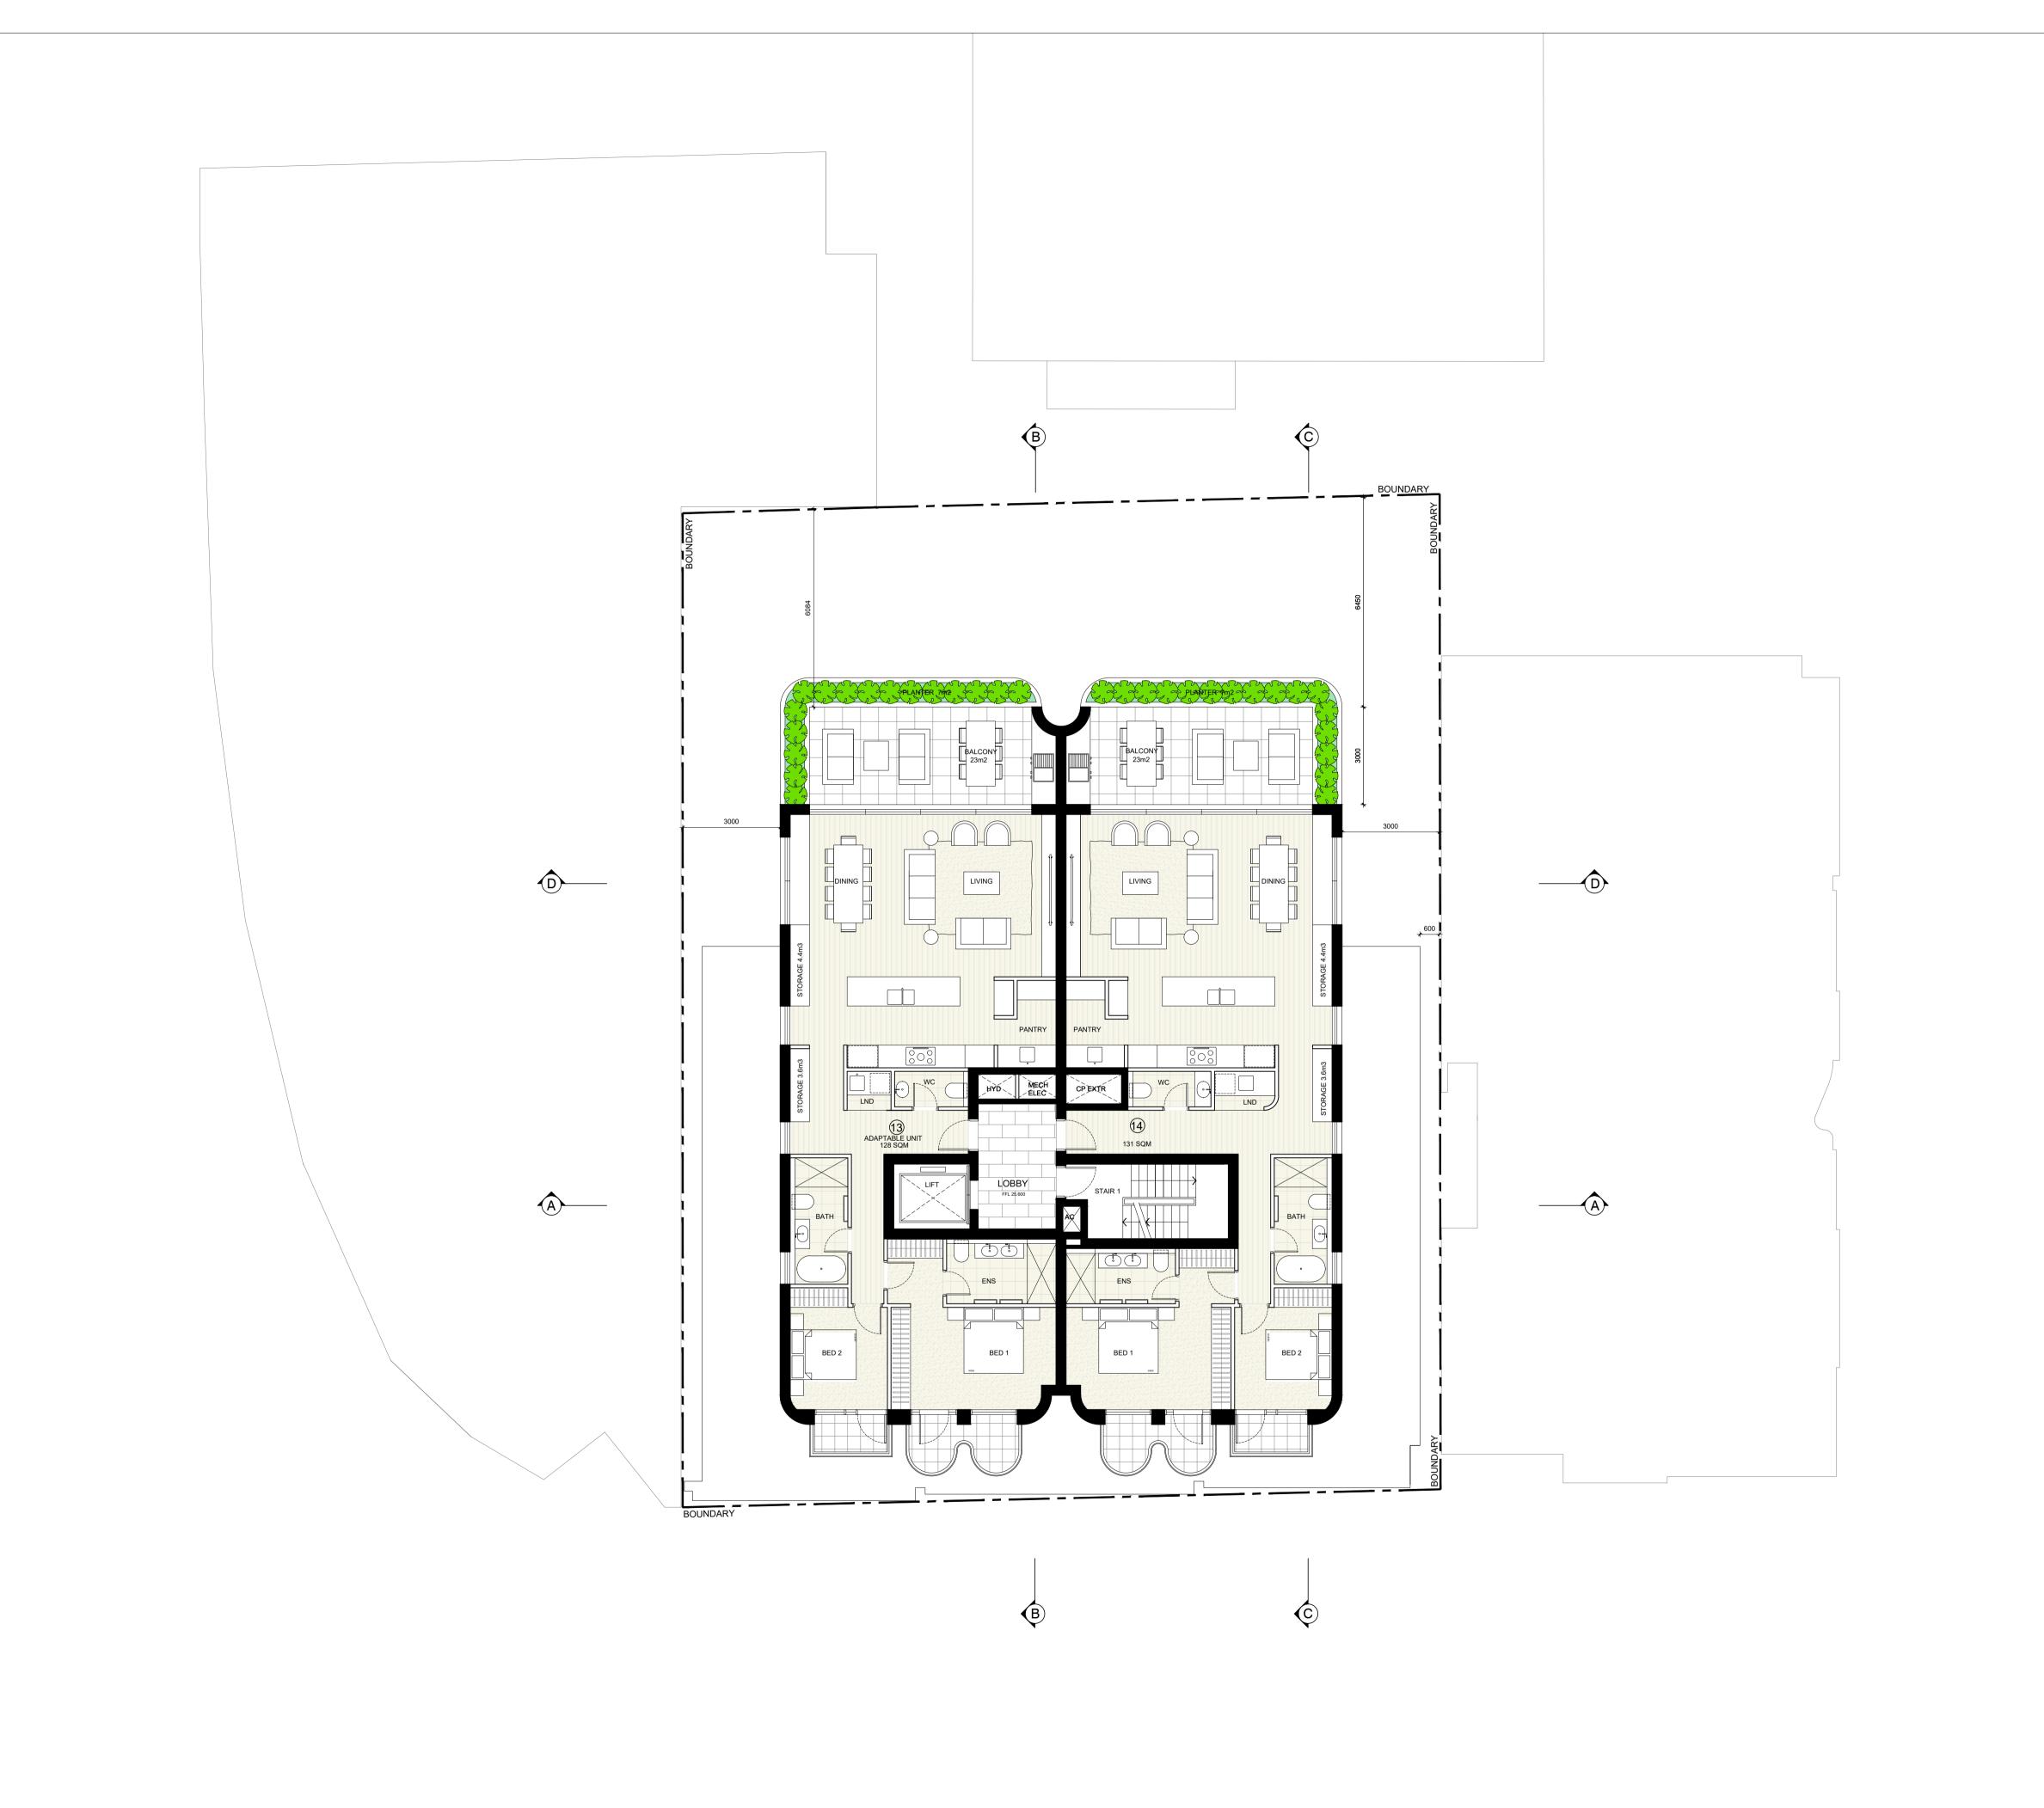

REV DATE NOTES

A 29-09-2025 CONSULTANT ISSUE
B 24-10-2025 DA ISSUE

DEVELOPMENT APPLICATION

ALTERATIONS & ADDITIONS TO EXISTING APPROVED DA

ADDRESS:

22-24 RAGLAN STREET MANLY, NSW, 2095

CLIENT:

PARA-ERE HOLDINGS



E: MATT@CARLISLEARCHITECTS.COM WWW.CARLISLEARCHITECTS.COM NOMINATED ARCHITECT: MATT CARLISLE NSW ARB REG No 7739 ABN: 63 604 133 299



- COPYRIGHT IN ALL DOCUMENTS AND DRAWINGS PREPARED BY CARLISLE
 ARCHITECTS AND IN ANY WORKS EXECUTED FROM THOSE DOCUMENTS
- SHALL REMAIN THE PROPERTY OF CARLISLE ARCHITECTS

 ALL STRUCTURAL FOUNDATIONS, BEAMS, WALLS, SLABS, COLUMNS ETC
- TO BE TO STRUCTURAL ENGINEER'S SPECIFICATION & DOCUMENTATION.


 ALL CONSTRUCTION WORK TO COMPLY WITH CURRENT RELEVANT
- AUSTRALIAN STANDARDS AND THE NCC / BUILDING CODE OF AUSTRALIA CHECK AND VERIFY ALL DIMENSIONS ON SITE BEFORE COMMENCMENT OF ANY WORK AND BEFORE ORDERING OR FABRICATING ANY PARTS OF THE
- WORK. REPORT ANY DISCREPANCIES TO THE ARCHITECT PRIOR TO THE COMMENCEMENT OF ANY WORK

 USE LABELLED DIMENSIONS. DO NOT SCALE FROM DRAWINGS

LEVEL 06 PLAN

SCALE: 1:100 @ A1 DEVELOPMENT APPLICATION

DRAWING NO:

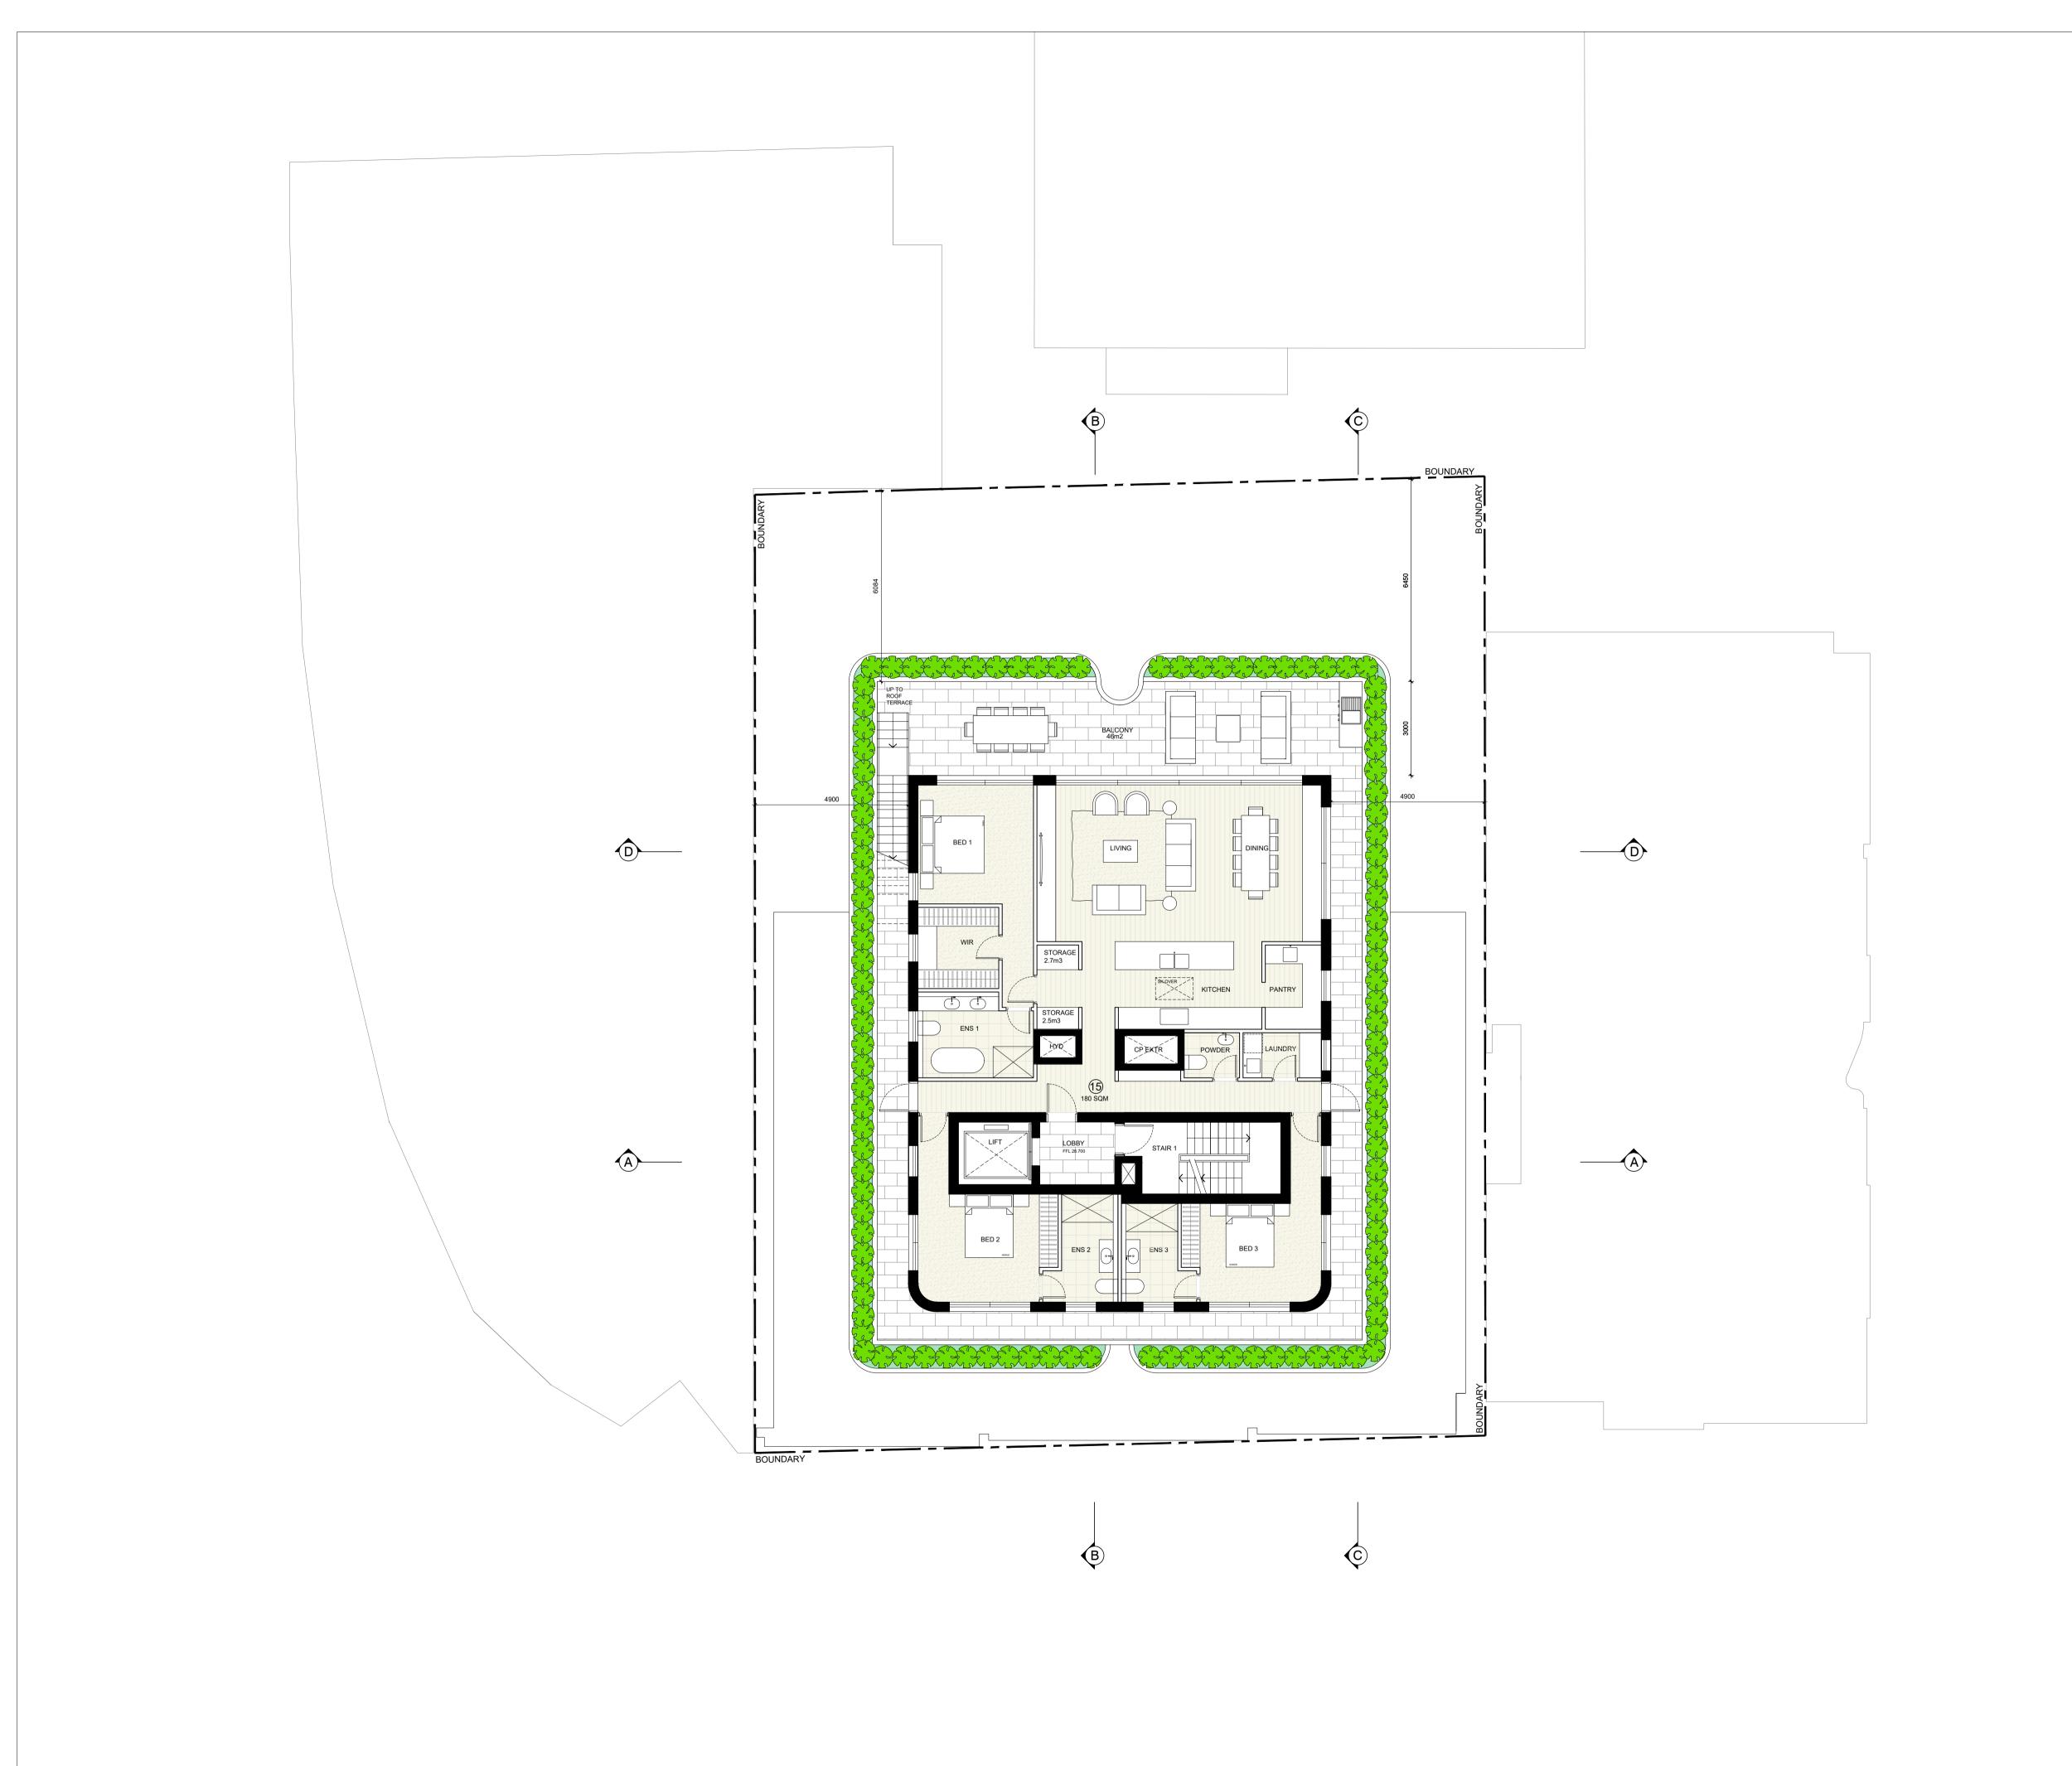

DEVELOPMENT APPLICATION

REV DATE NOTES

A 29-09-2025 CONSULTANT ISSUE
B 24-10-2025 DA ISSUE

ALTERATIONS & ADDITIONS TO EXISTING APPROVED DA

ADDRESS:

22-24 RAGLAN STREET MANLY, NSW, 2095

CLIENT:

PARA-ERE HOLDINGS



E: MATT@CARLISLEARCHITECTS.COM WWW.CARLISLEARCHITECTS.COM NOMINATED ARCHITECT: MATT CARLISLE NSW ARB REG No 7739 ABN: 63 604 133 299 DESIGN & BLG PRACTITIONER ACT REG: DEP 0002030



- COPYRIGHT IN ALL DOCUMENTS AND DRAWINGS PREPARED BY CARLISLE
 ARCHITECTS AND IN ANY WORKS EXECUTED FROM THOSE DOCUMENTS
- SHALL REMAIN THE PROPERTY OF CARLISLE ARCHITECTS

 ALL STRUCTURAL FOUNDATIONS, BEAMS, WALLS, SLABS, COLUMNS ETC
- TO BE TO STRUCTURAL ENGINEER'S SPECIFICATION & DOCUMENTATION.

 ALL CONSTRUCTION WORK TO COMPLY WITH CURRENT RELEVANT
- AUSTRALIAN STANDARDS AND THE NCC / BUILDING CODE OF AUSTRALIA CHECK AND VERIFY ALL DIMENSIONS ON SITE BEFORE COMMENCMENT OF ANY WORK AND BEFORE ORDERING OR FABRICATING ANY PARTS OF THE
- WORK. REPORT ANY DISCREPANCIES TO THE ARCHITECT PRIOR TO THE COMMENCEMENT OF ANY WORK


 USE LABELLED DIMENSIONS. DO NOT SCALE FROM DRAWINGS

LEVEL 07 PLAN

SCALE: 1:100 @ A1 DEVELOPMENT APPLICATION

DRAWING NO:

B

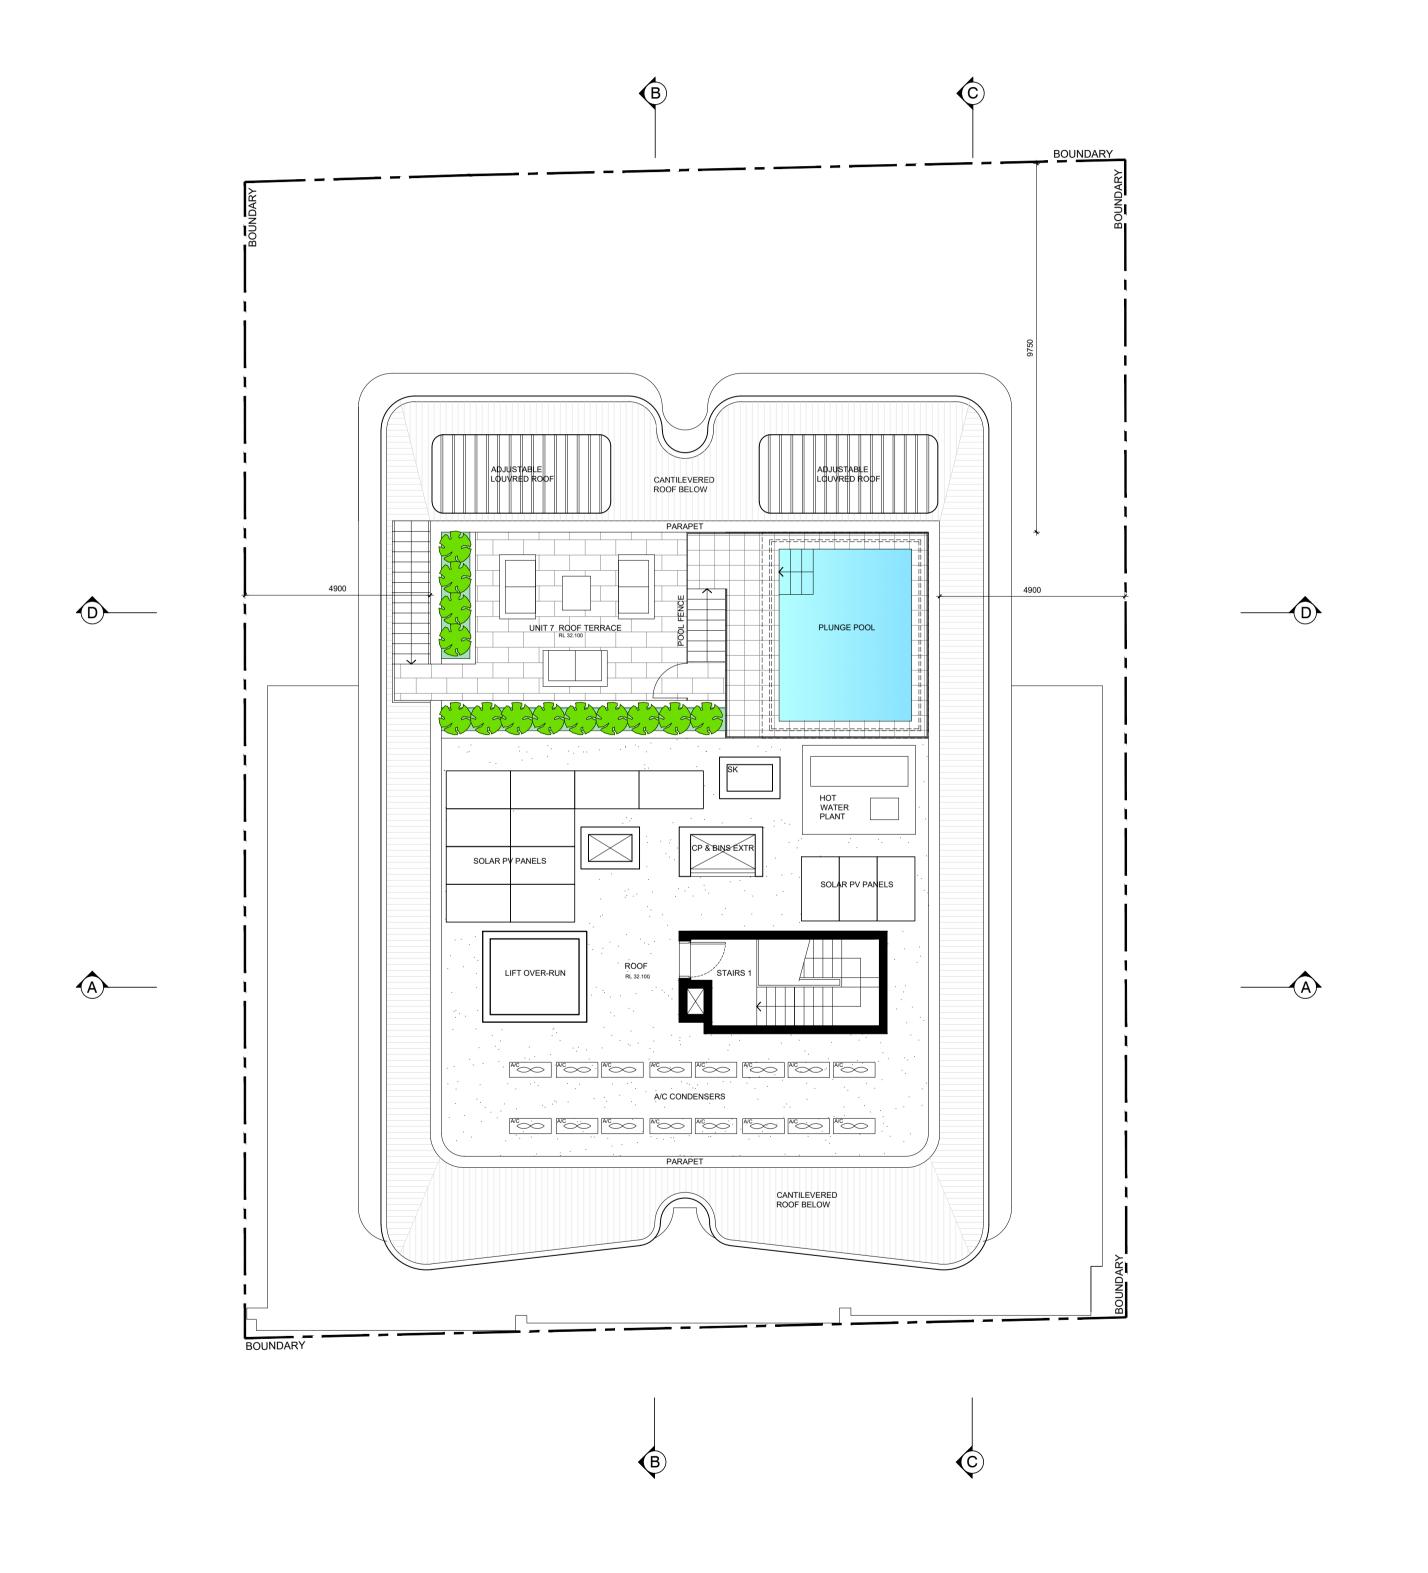

DEVELOPMENT APPLICATION

ALTERATIONS & ADDITIONS TO EXISTING APPROVED DA

ADDRESS:

22-24 RAGLAN STREET MANLY, NSW, 2095

CLIENT:

PARA-ERE HOLDINGS



T: 0424 504 500 E: MATT@CARLISLEARCHITECTS.COM WWW.CARLISLEARCHITECTS.COM NOMINATED ARCHITECT: MATT CARLISLE NSW ARB REG No 7739 ABN: 63 604 133 299 DESIGN & BLG PRACTITIONER ACT REG: DEP 0002030



- COPYRIGHT IN ALL DOCUMENTS AND DRAWINGS PREPARED BY CARLISLE
 ARCHITECTS AND IN ANY WORKS EXECUTED FROM THOSE DOCUMENTS
- SHALL REMAIN THE PROPERTY OF CARLISLE ARCHITECTS

 ALL STRUCTURAL FOUNDATIONS, BEAMS, WALLS, SLABS, COLUMNS ETC
- TO BE TO STRUCTURAL ENGINEER'S SPECIFICATION & DOCUMENTATION.
- ALL CONSTRUCTION WORK TO COMPLY WITH CURRENT RELEVANT AUSTRALIAN STANDARDS AND THE NCC / BUILDING CODE OF AUSTRALIA

 CHECK AND VERIFY ALL DIMENSIONS ON SITE BEFORE COMMENCMENT OF ANY WORK AND BEFORE ORDERING OR FABRICATING ANY PARTS OF THE
- WORK. REPORT ANY DISCREPANCIES TO THE ARCHITECT PRIOR TO THE COMMENCEMENT OF ANY WORK

 USE LABELLED DIMENSIONS. DO NOT SCALE FROM DRAWINGS

DRAWING TITLE:

DRAWING NO:

ROOF PLAN

SCALE: 1:100 @ A1 DEVELOPMENT APPLICATION

JOB No: 25-02

DA-11



SOUTH ELEVATION

DATE:

DEVELOPMENT APPLICATION DRAWING NO:






22 REV: B

DRAWING NO:



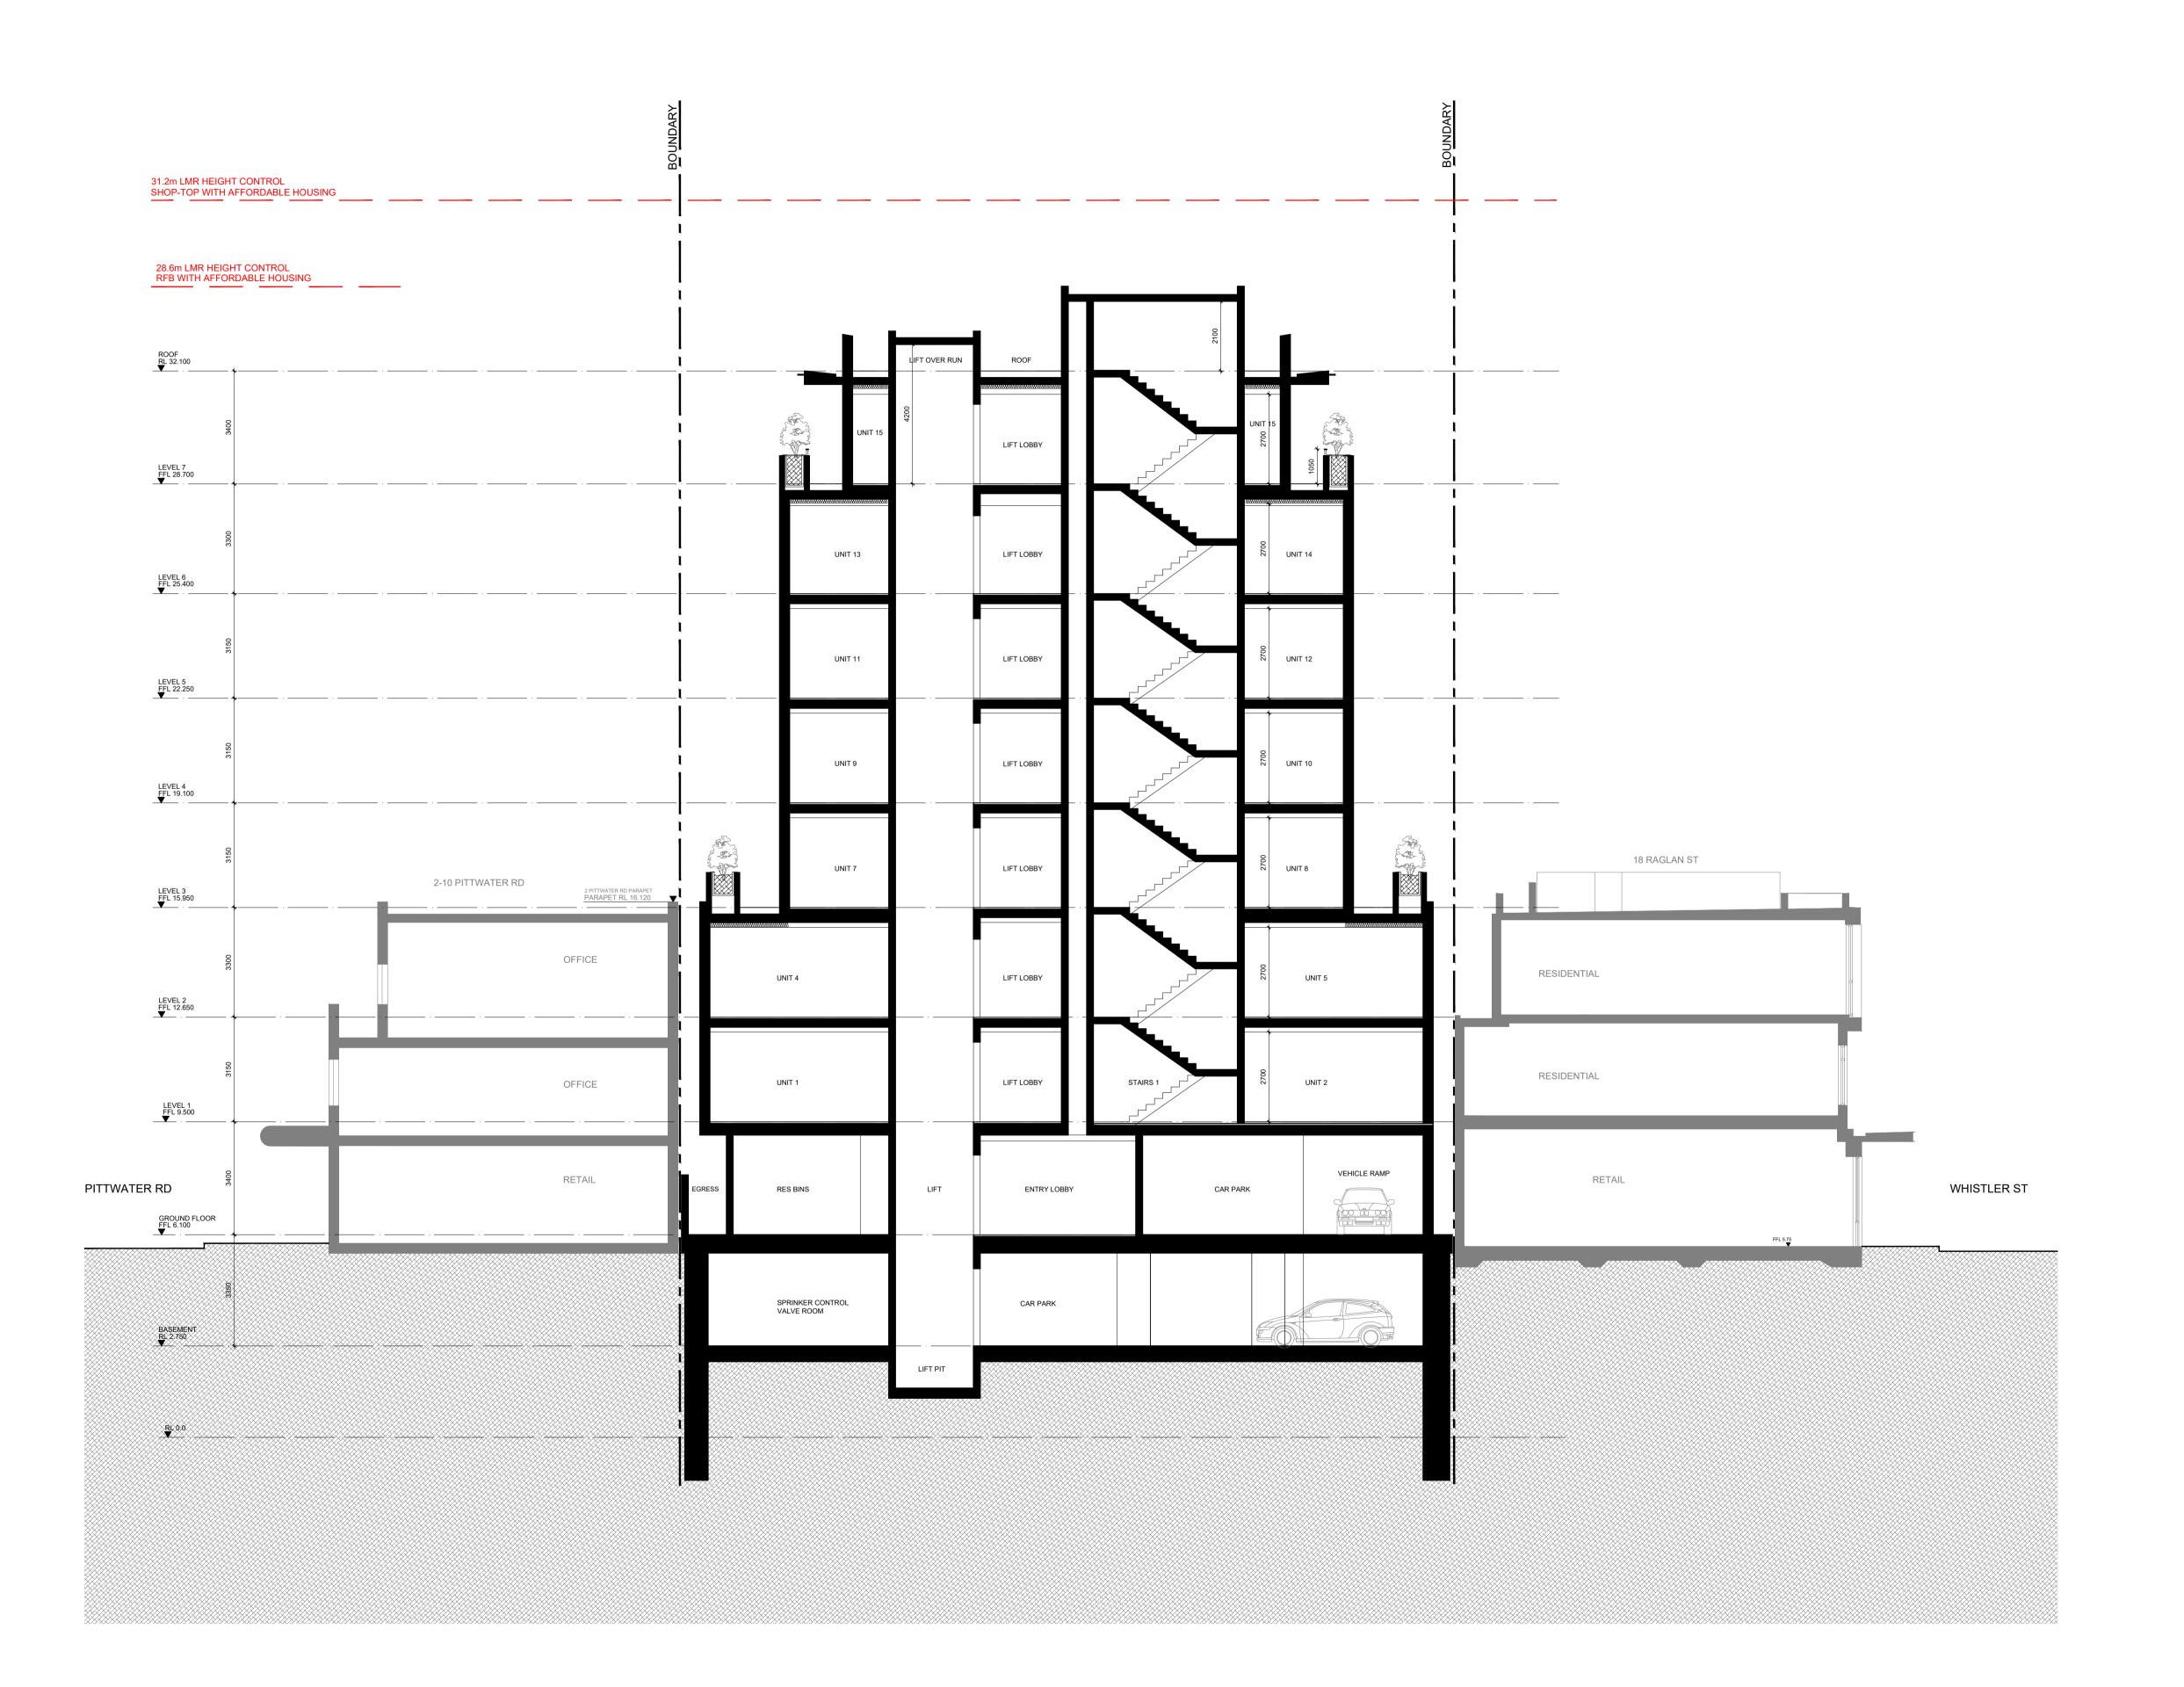

DEVELOPMENT APPLICATION

ALTERATIONS & ADDITIONS TO EXISTING APPROVED DA

ADDRESS:

22-24 RAGLAN STREET MANLY, NSW, 2095

CLIENT:

PARA-ERE HOLDINGS



T: 0424 504 500 E: MATT@CARLISLEARCHITECTS.COM WWW.CARLISLEARCHITECTS.COM NOMINATED ARCHITECT: MATT CARLISLE NSW ARB REG No 7739 ABN: 63 604 133 299 DESIGN & BLG PRACTITIONER ACT REG: DEP 0002030



- COPYRIGHT IN ALL DOCUMENTS AND DRAWINGS PREPARED BY CARLISLE
 ARCHITECTS AND IN ANY WORKS EXECUTED FROM THOSE DOCUMENTS
- SHALL REMAIN THE PROPERTY OF CARLISLE ARCHITECTS

 ALL STRUCTURAL FOUNDATIONS, BEAMS, WALLS, SLABS, COLUMNS ETC
- TO BE TO STRUCTURAL ENGINEER'S SPECIFICATION & DOCUMENTATION.

 ALL CONSTRUCTION WORK TO COMPLY WITH CURRENT RELEVANT
- AUSTRALIAN STANDARDS AND THE NCC / BUILDING CODE OF AUSTRALIA

 CHECK AND VERIFY ALL DIMENSIONS ON SITE BEFORE COMMENCMENT OF ANY WORK AND BEFORE ORDERING OR FABRICATING ANY PARTS OF THE WORK. REPORT ANY DISCREPANCIES TO THE ARCHITECT PRIOR TO THE
- COMMENCEMENT OF ANY WORK


 USE LABELLED DIMENSIONS. DO NOT SCALE FROM DRAWINGS


DRAWING TITLE:


SECTION AA

SCALE: 1:100 @ A1 DEVELOPMENT APPLICATION DRAWING NO:

DATE: JOB No: 25-02

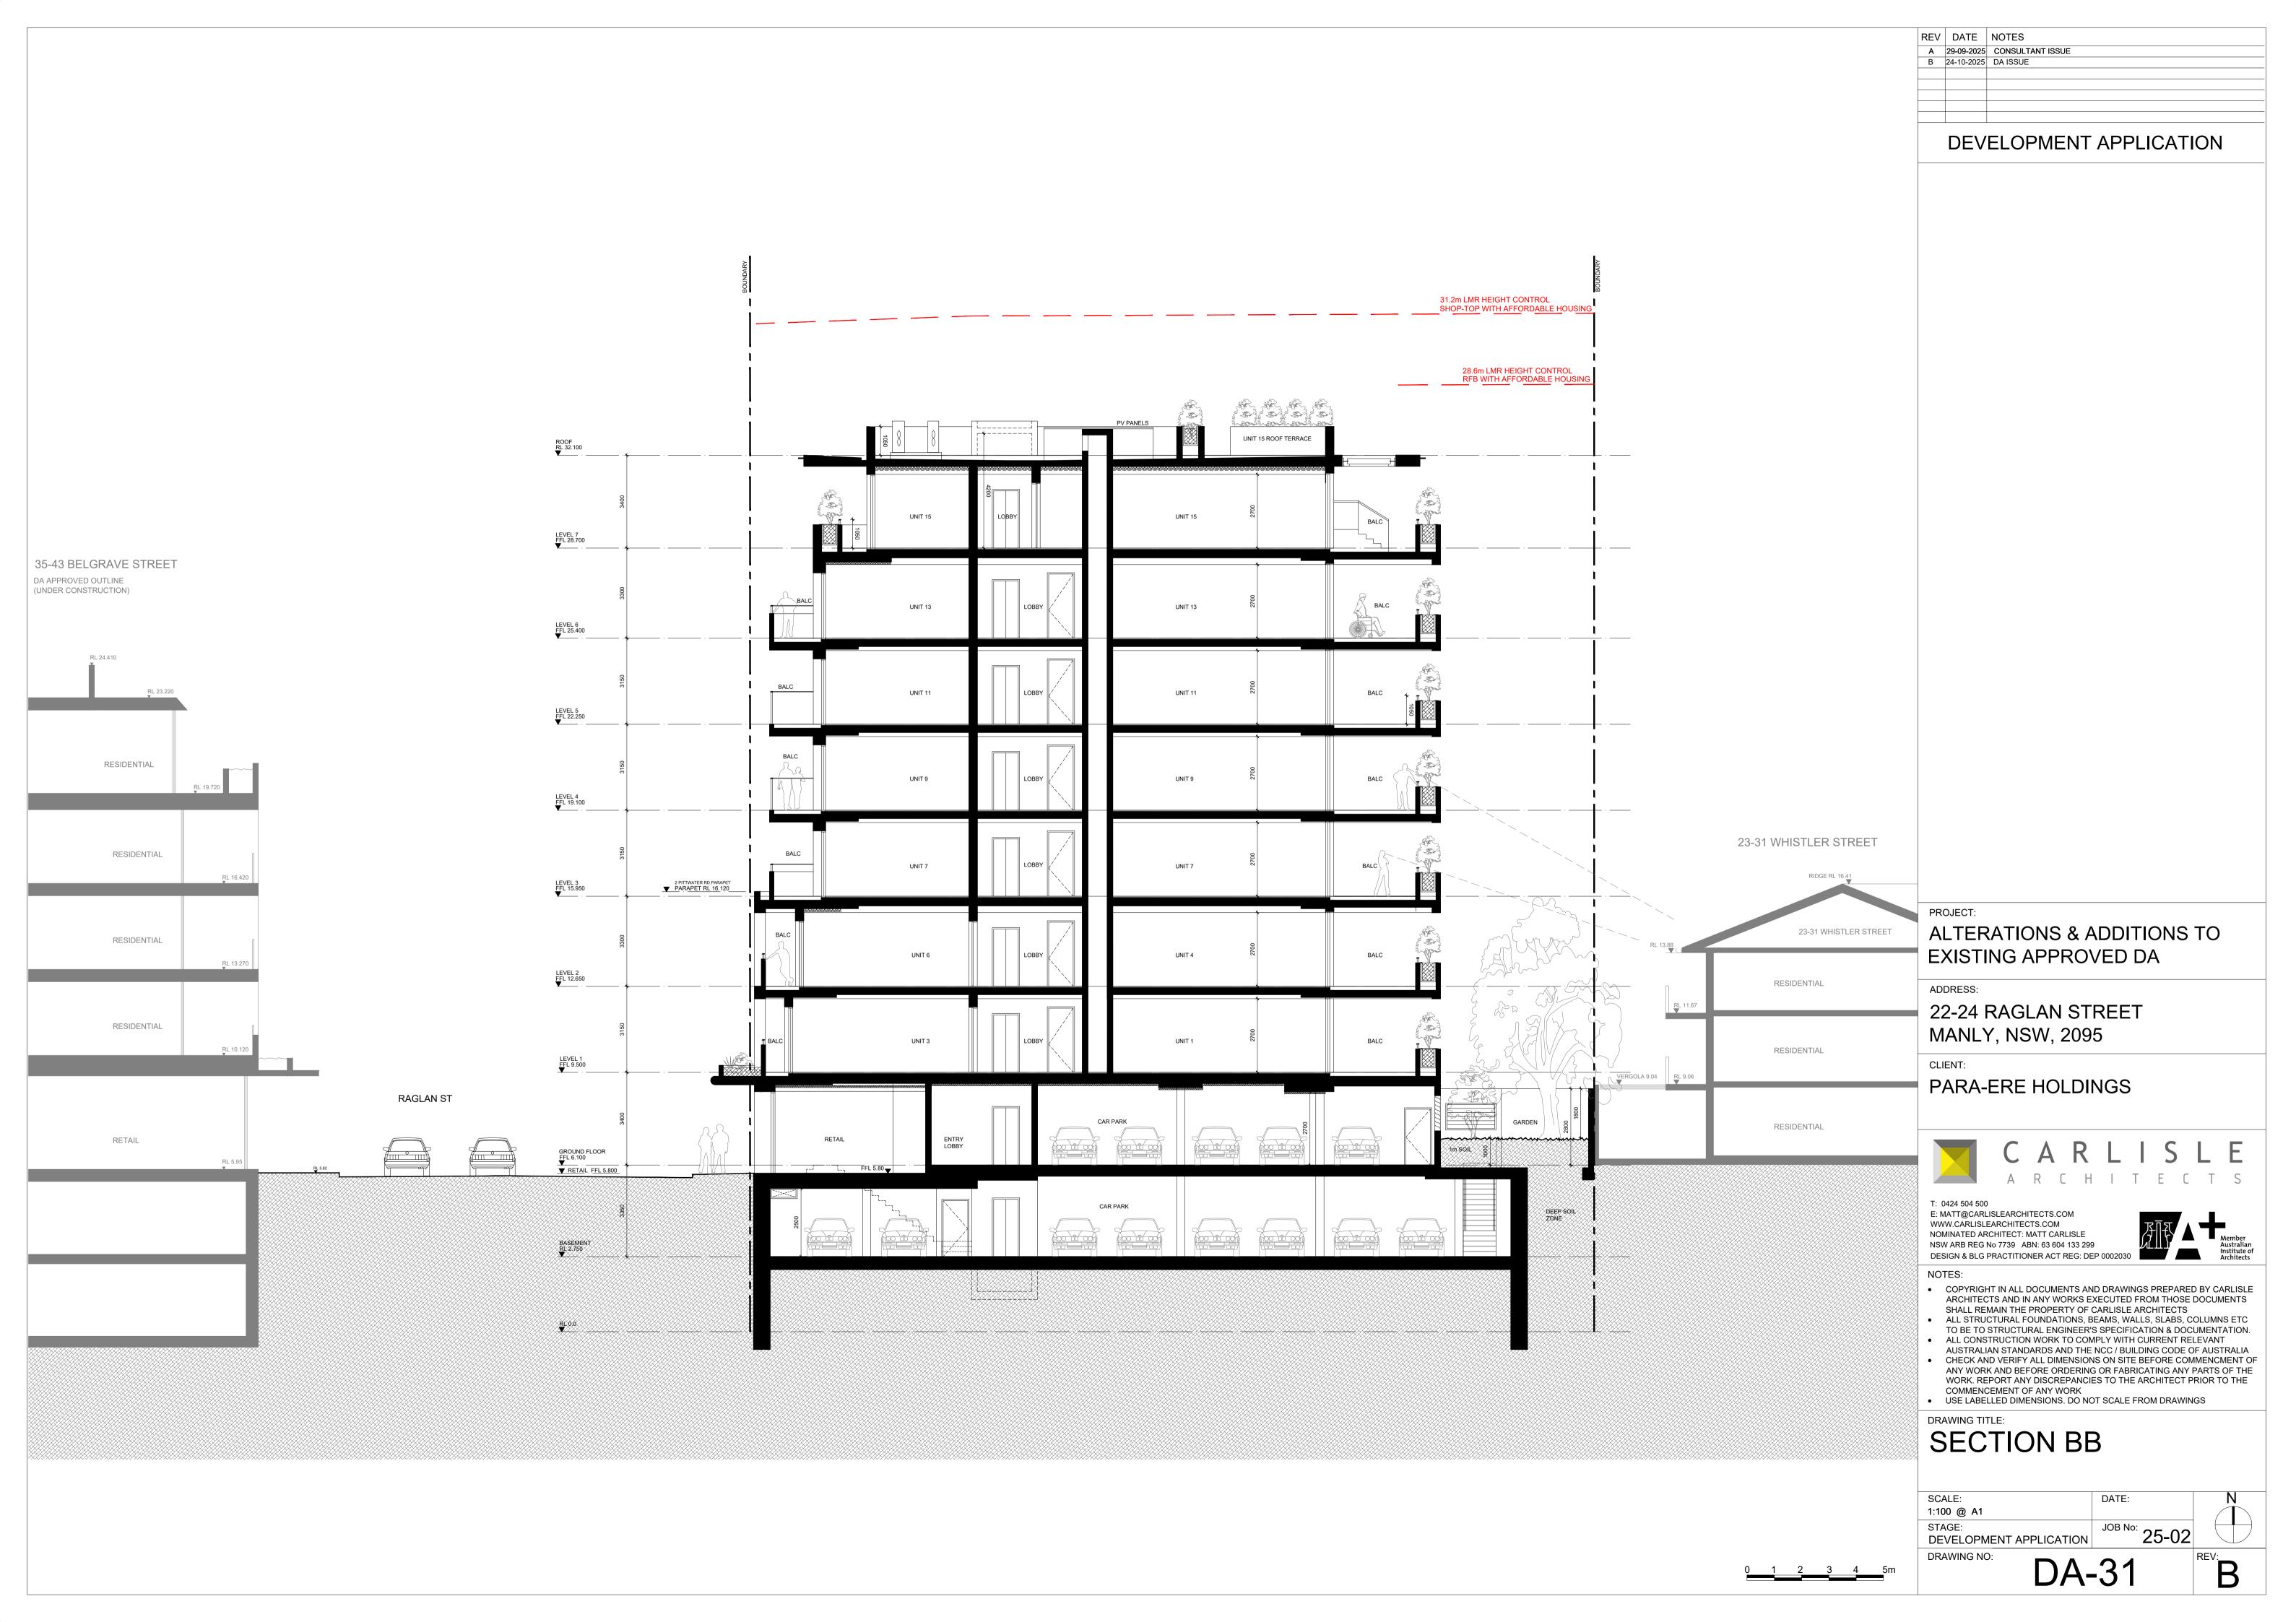

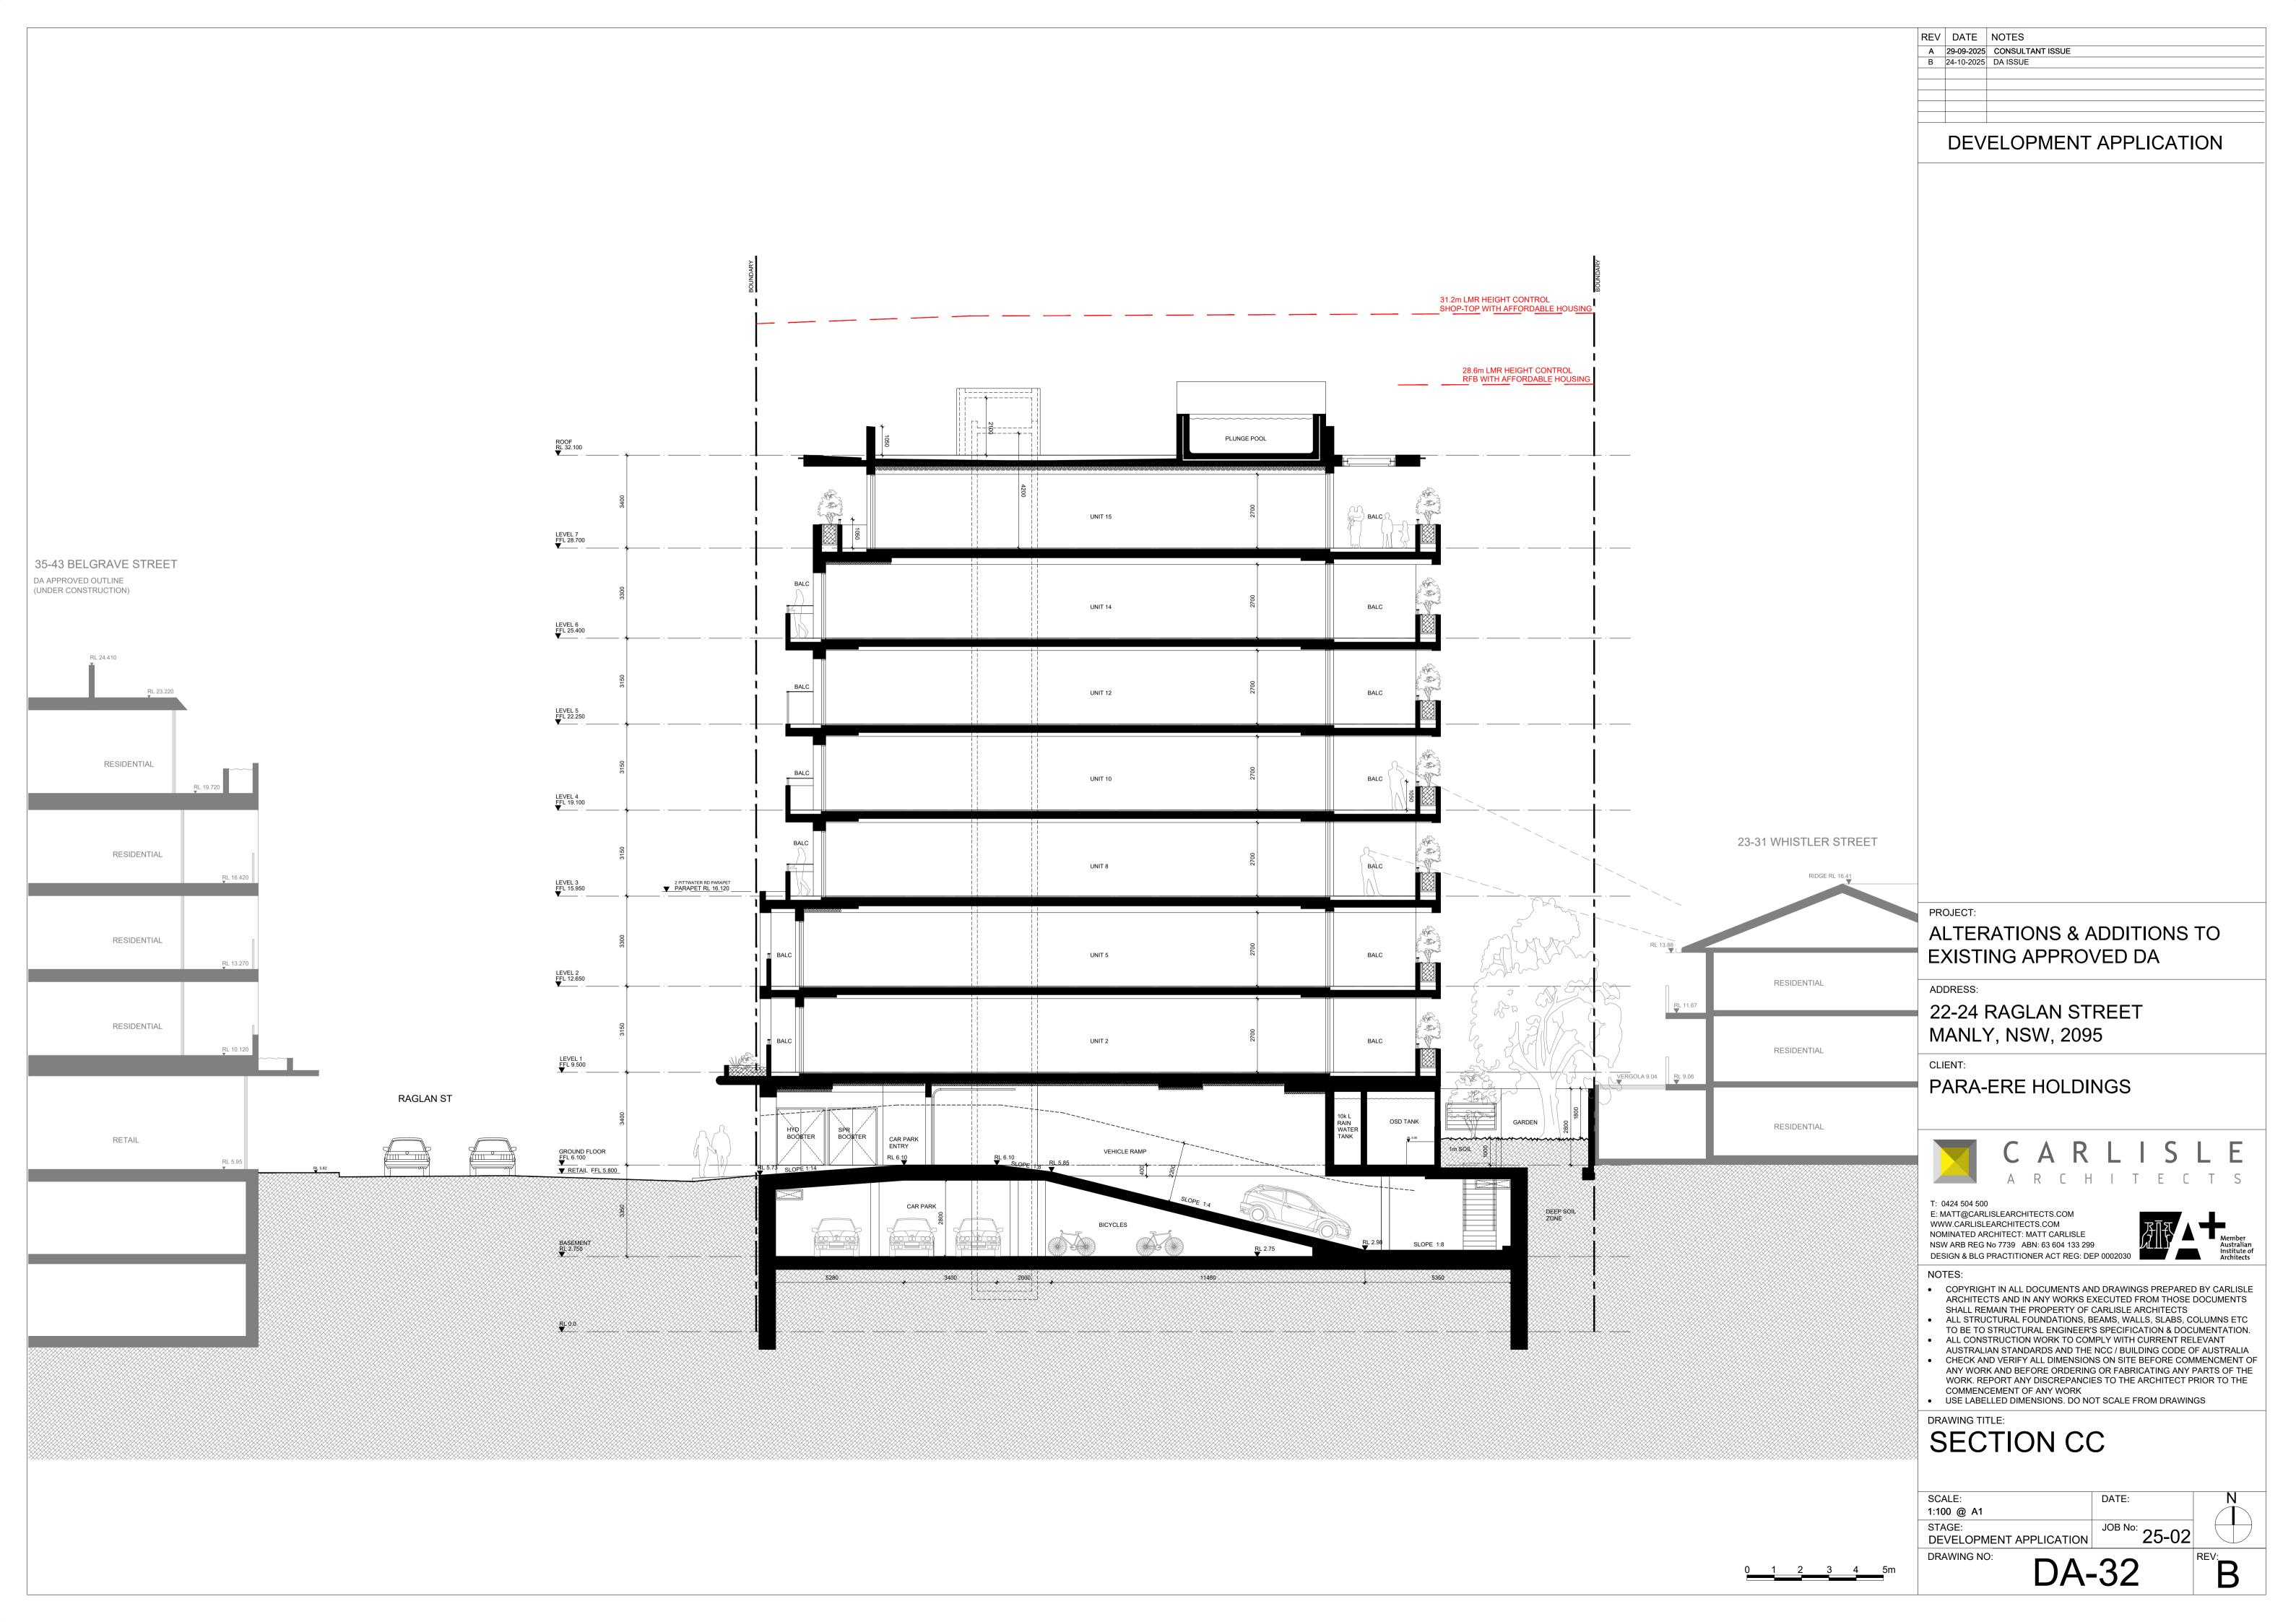

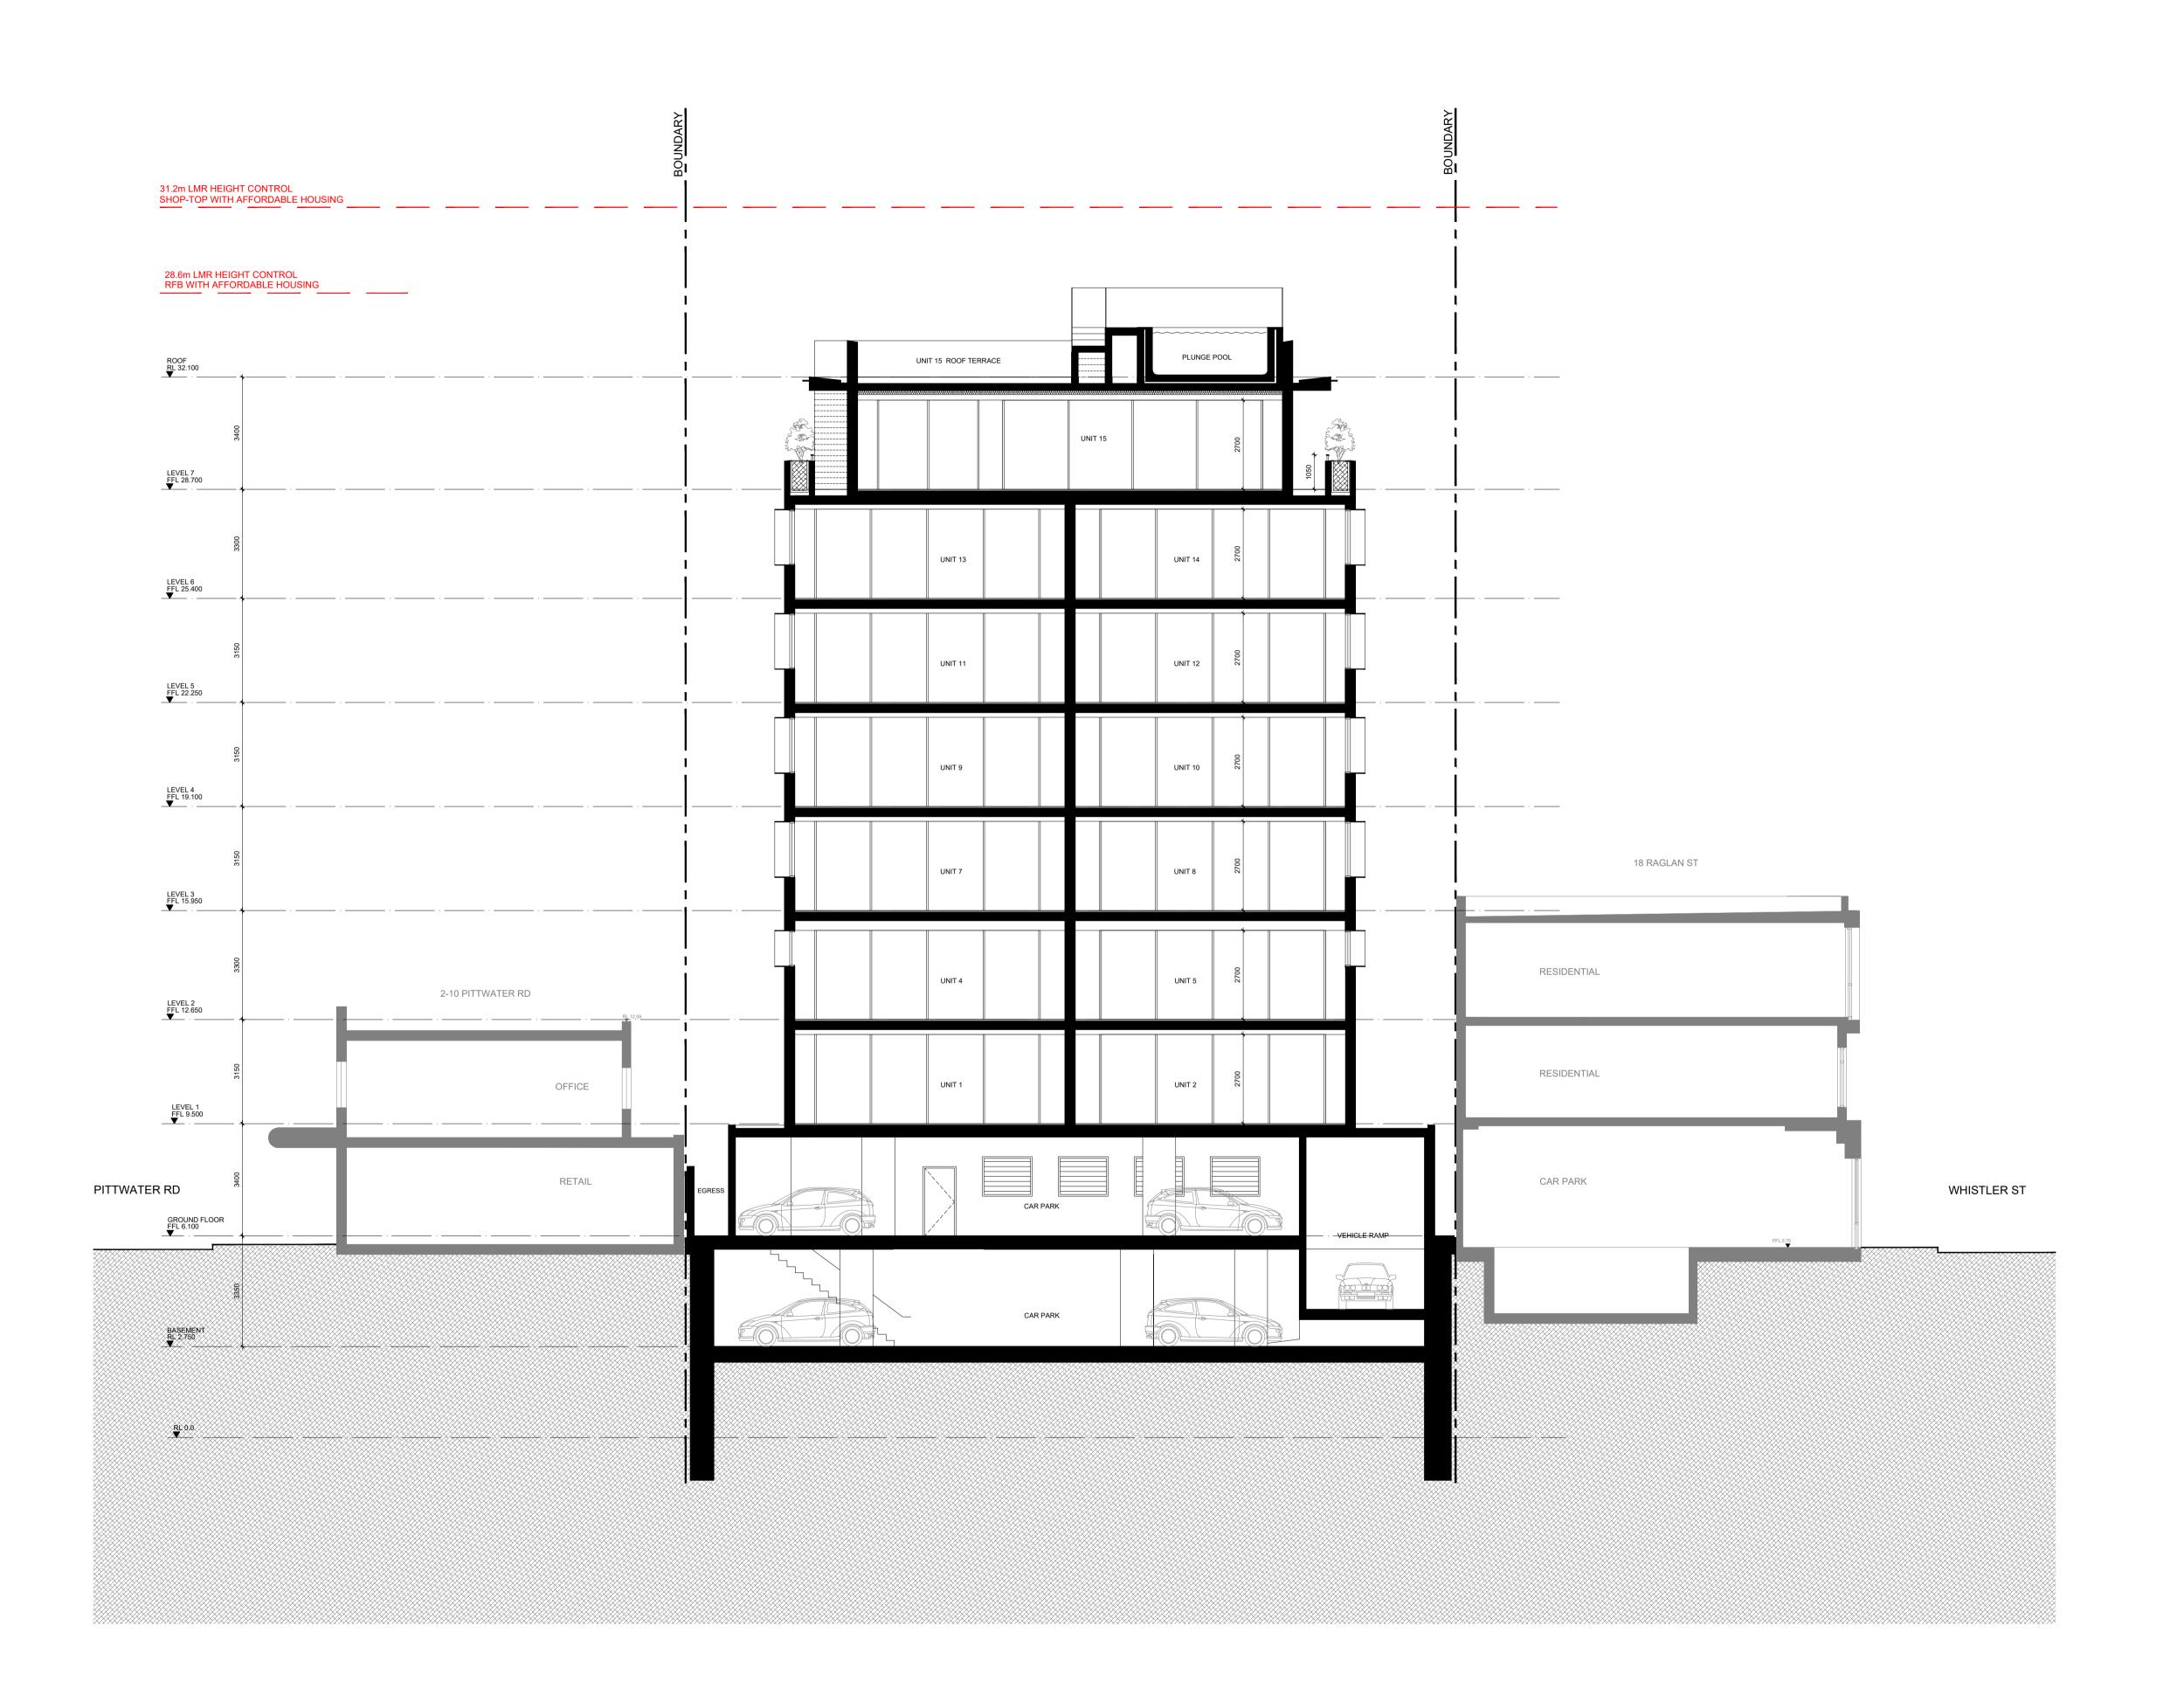

 REV
 DATE
 NOTES

 A
 29-09-2025
 CONSULTANT ISSUE

 B
 24-10-2025
 DA ISSUE

DEVELOPMENT APPLICATION

PROJECT:

ALTERATIONS & ADDITIONS TO EXISTING APPROVED DA

ADDRESS:

22-24 RAGLAN STREET MANLY, NSW, 2095

CLIENT:

PARA-ERE HOLDINGS



T: 0424 504 500
E: MATT@CARLISLEARCHITECTS.COM
WWW.CARLISLEARCHITECTS.COM
NOMINATED ARCHITECT: MATT CARLISLE
NSW ARB REG No 7739 ABN: 63 604 133 299
DESIGN & BLG PRACTITIONER ACT REG: DEP 0002030



NOTES

- COPYRIGHT IN ALL DOCUMENTS AND DRAWINGS PREPARED BY CARLISLE
 ARCHITECTS AND IN ANY WORKS EXECUTED FROM THOSE DOCUMENTS
- SHALL REMAIN THE PROPERTY OF CARLISLE ARCHITECTS

 ALL STRUCTURAL FOUNDATIONS, BEAMS, WALLS, SLABS, COLUMNS ETC TO BE TO STRUCTURAL ENGINEER'S SPECIFICATION & DOCUMENTATION.
- TO BE TO STRUCTURAL ENGINEER'S SPECIFICATION & DOCUMENTATION.

 ALL CONSTRUCTION WORK TO COMPLY WITH CURRENT RELEVANT

 AUSTRALIAN STANDARDS AND THE NCC / BUILDING CODE OF AUSTRALIA

WORK. REPORT ANY DISCREPANCIES TO THE ARCHITECT PRIOR TO THE

- ALL CONSTRUCTION WORK TO COMPLY WITH CURRENT RELEVANT
 AUSTRALIAN STANDARDS AND THE NCC / BUILDING CODE OF AUSTRALIA
 CHECK AND VERIFY ALL DIMENSIONS ON SITE BEFORE COMMENCMENT OF ANY WORK AND BEFORE ORDERING OR FABRICATING ANY PARTS OF THE
- COMMENCEMENT OF ANY WORK

 USE LABELLED DIMENSIONS. DO NOT SCALE FROM DRAWINGS


DRAWING TITLE:

SECTION DD


SCALE:
1:100 @ A1
STAGE:
DEVELOPMENT APPLICATION
DRAWING NO:

JOB No: 25-02


DA-33

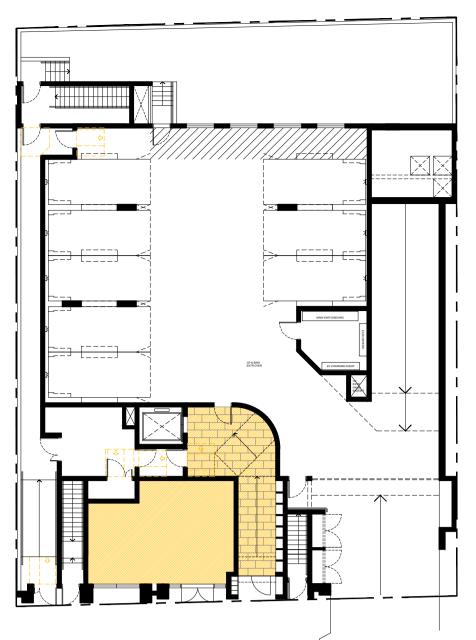


GROUND FLOOR GFA: 64 sqm

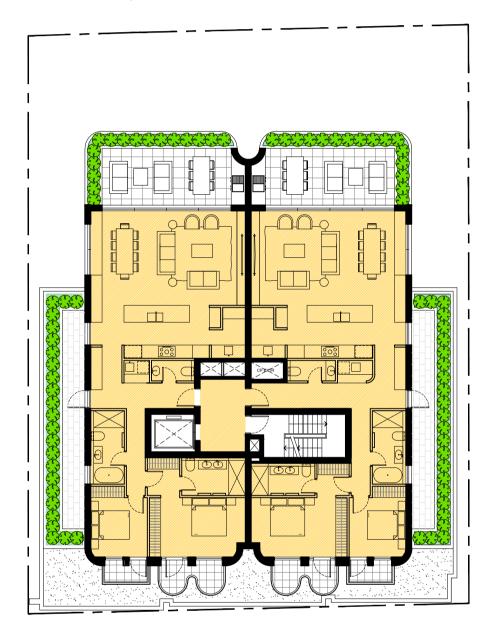


LEVEL 03 GFA: 270 sqm

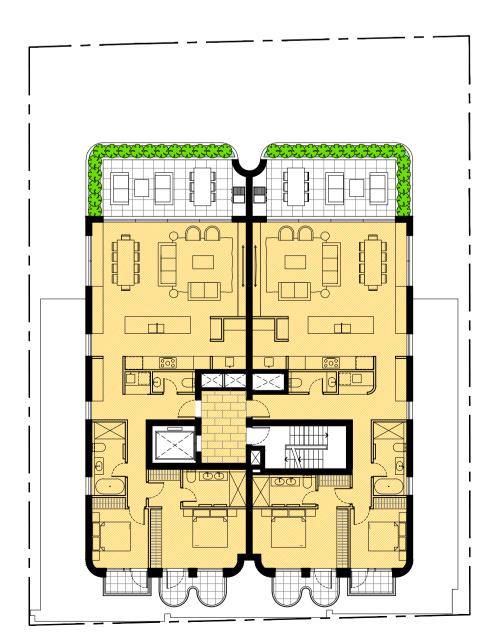


LEVEL 06 GFA: 270 sqm

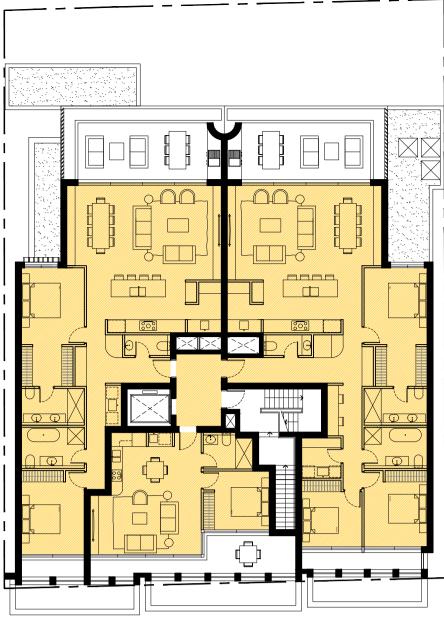


LEVEL 01 GFA: 350 sqm

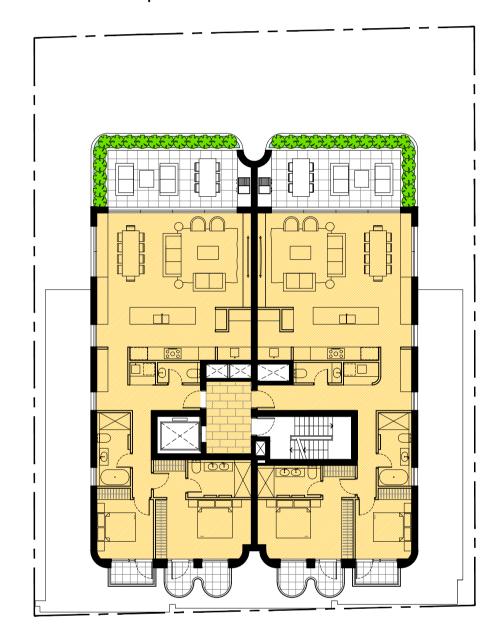


LEVEL 04 GFA: 270 sqm

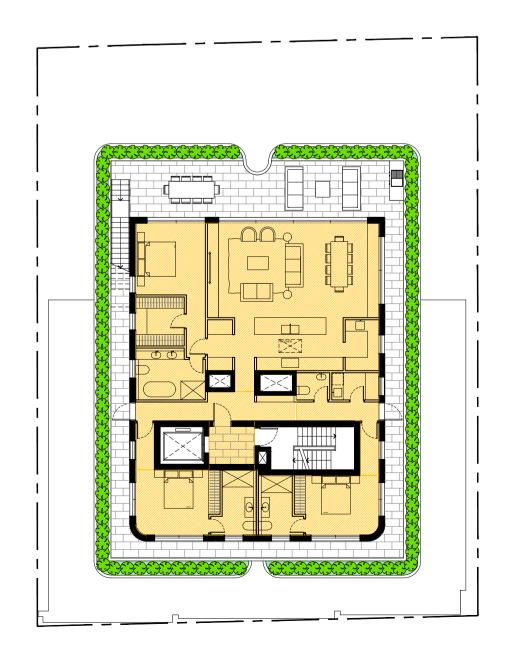

LEVEL 07 GFA:184 sqm

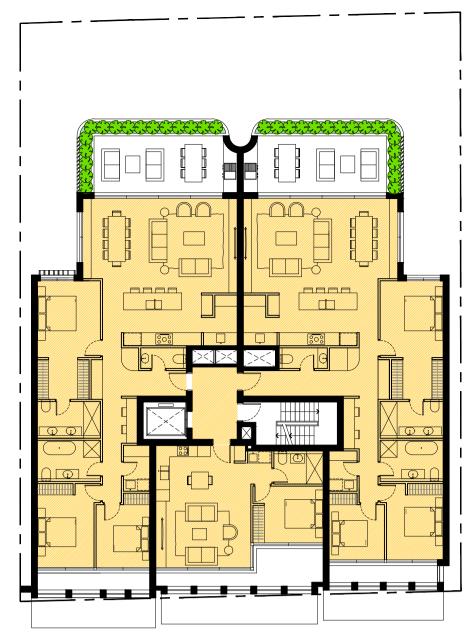

LEVEL 02 GFA: 360 sqm

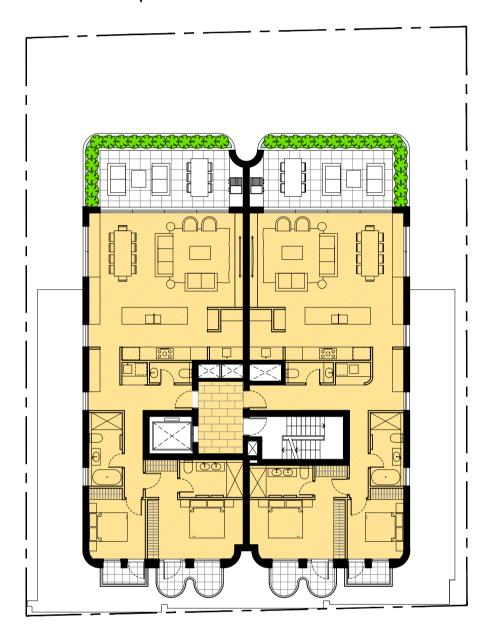

LEVEL 05 GFA: 270 sqm

GFA CALCULATIONS

SITE AREA: 713sqm LMR HOUSING FSR CONTROL FOR SITE: FSR 2.2:1

TOTAL INFILL AFFORDABLE HOUSING PROPOSED: 330 sqm (16% x TOTAL GFA) (UNIT1, UNIT 2, UNIT 3)

INFILL AFFORDABLE HOUSING FSR BONUS: 30%

TOTAL FSR CONTROL $2.2 + (30\% \times 2.2) = 2.86:1$ TOTAL GFA CONTROL: $2.86 \times 713 = 2039 \text{ sqm}$

TOTAL GFA PROPOSED: 2038 sqm

A 29-09-2025 CONSULTANT ISSUE
B 24-10-2025 DA ISSUE

REV DATE NOTES

DEVELOPMENT APPLICATION

ALTERATIONS & ADDITIONS TO EXISTING APPROVED DA

ADDRESS:

22-24 RAGLAN STREET MANLY, NSW, 2095

CLIENT:

PARA-ERE HOLDINGS



E: MATT@CARLISLEARCHITECTS.COM WWW.CARLISLEARCHITECTS.COM NOMINATED ARCHITECT: MATT CARLISLE NSW ARB REG No 7739 ABN: 63 604 133 299



- COPYRIGHT IN ALL DOCUMENTS AND DRAWINGS PREPARED BY CARLISLE ARCHITECTS AND IN ANY WORKS EXECUTED FROM THOSE DOCUMENTS
- SHALL REMAIN THE PROPERTY OF CARLISLE ARCHITECTS

 ALL STRUCTURAL FOUNDATIONS, BEAMS, WALLS, SLABS, COLUMNS ETC
- TO BE TO STRUCTURAL ENGINEER'S SPECIFICATION & DOCUMENTATION.


 ALL CONSTRUCTION WORK TO COMPLY WITH CURRENT RELEVANT
- CHECK AND VERIFY ALL DIMENSIONS ON SITE BEFORE COMMENCMENT OF ANY WORK AND BEFORE ORDERING OR FABRICATING ANY PARTS OF THE WORK. REPORT ANY DISCREPANCIES TO THE ARCHITECT PRIOR TO THE
- COMMENCEMENT OF ANY WORK

 USE LABELLED DIMENSIONS. DO NOT SCALE FROM DRAWINGS

GFA DIAGRAMS


SCALE: 1:200 @ A1 DEVELOPMENT APPLICATION


DRAWING NO:

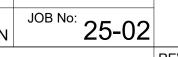






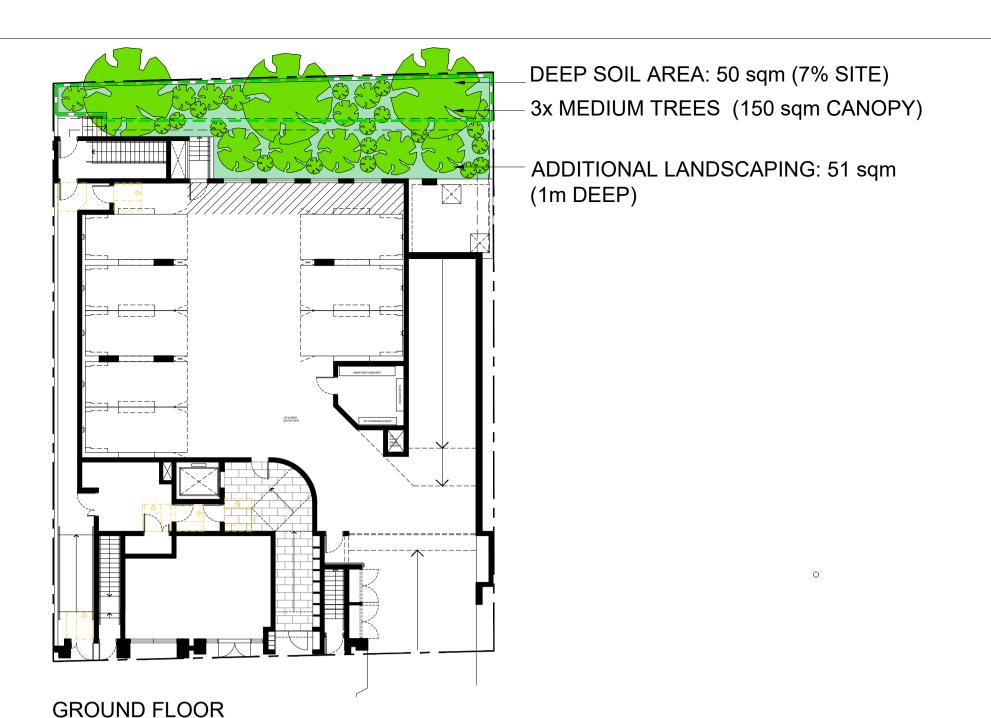

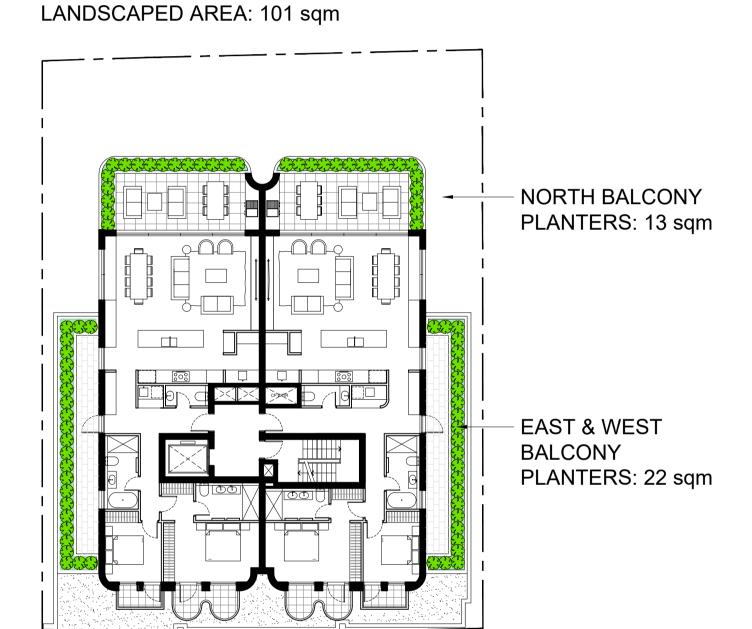


LEVEL 03 LANDSCAPED AREA: 35 sqm

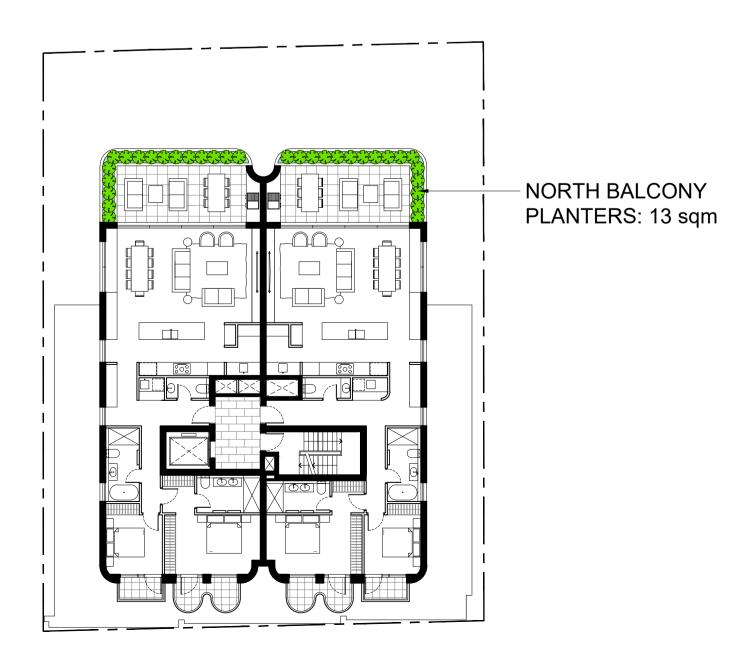


LEVEL 06 LANDSCAPED AREA: 13 sqm




LEVEL 01 LANDSCAPED AREA: 38 sqm

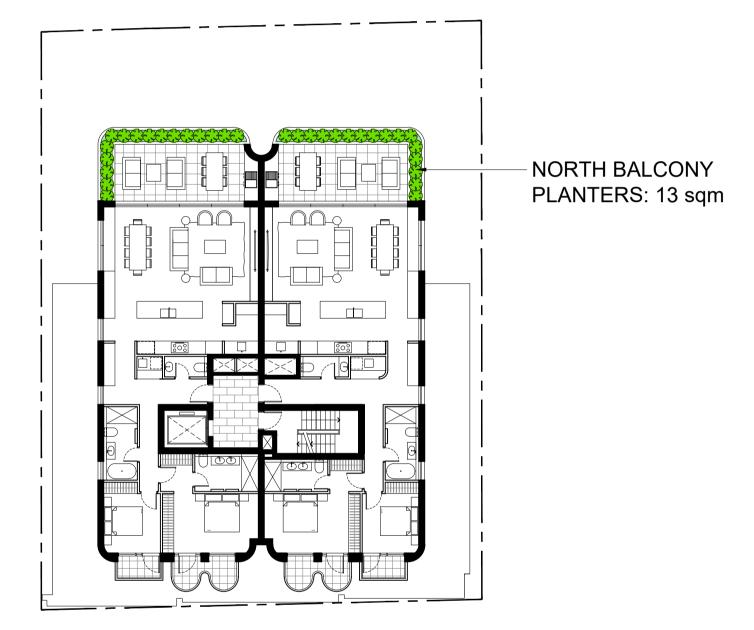


LEVEL 04 LANDSCAPED AREA: 13 sqm

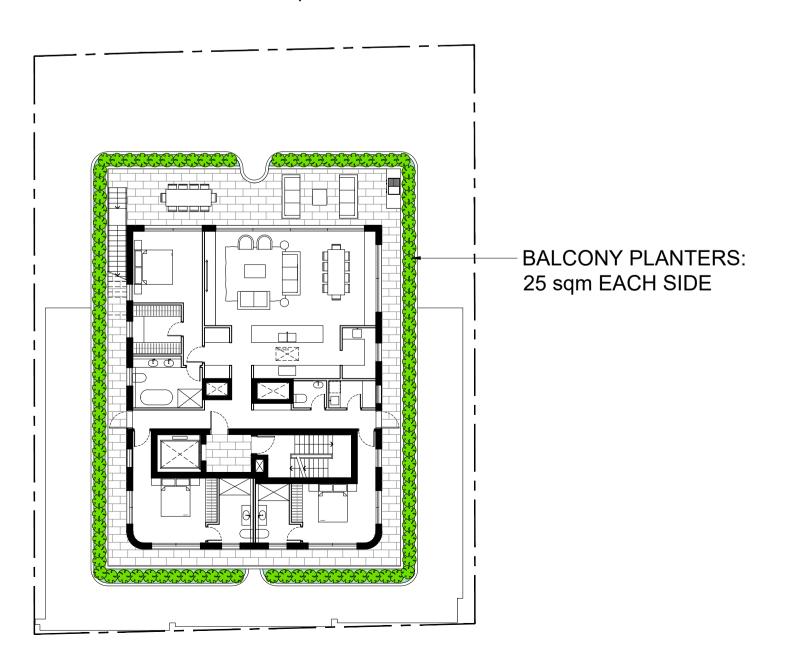


LEVEL 07 LANDSCAPED AREA: 50 sqm

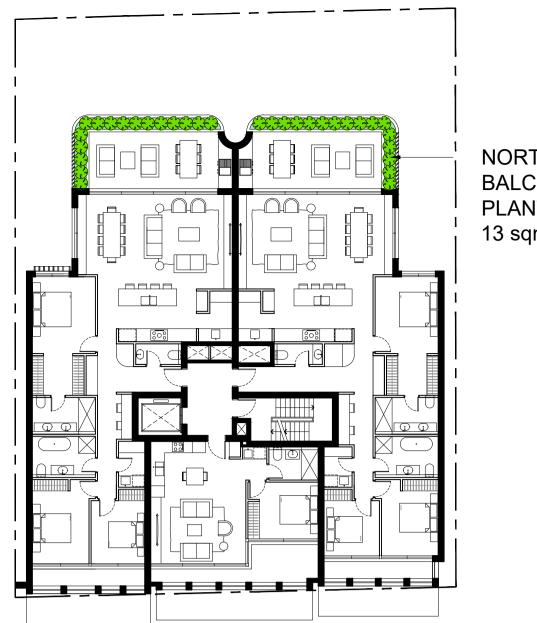

LANDSCAPED AREA: 13 sqm

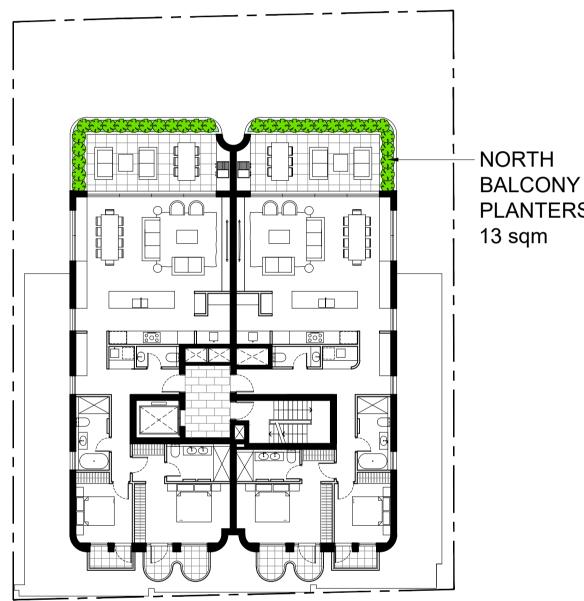


LEVEL 05 LANDSCAPED AREA: 13 sqm

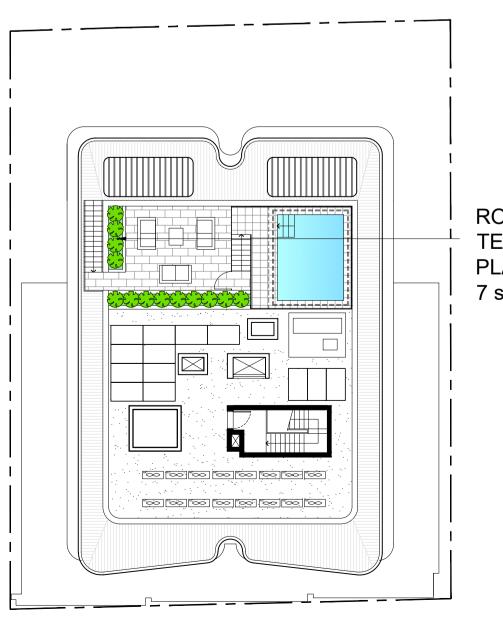


ROOF TERRACE LEVEL



LEVEL 02

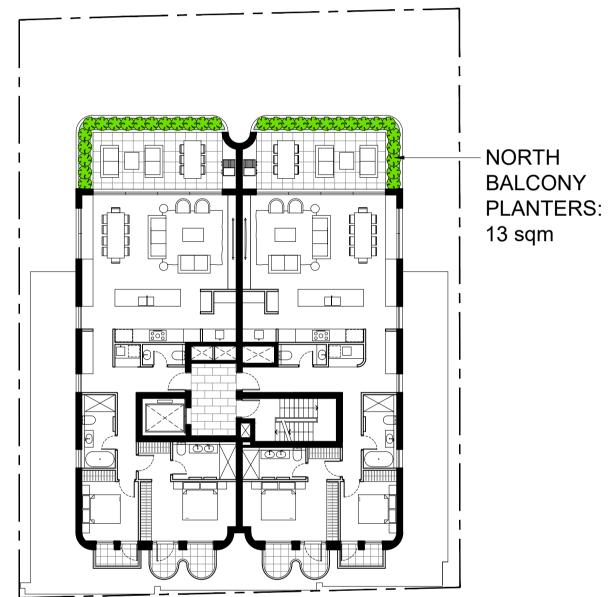

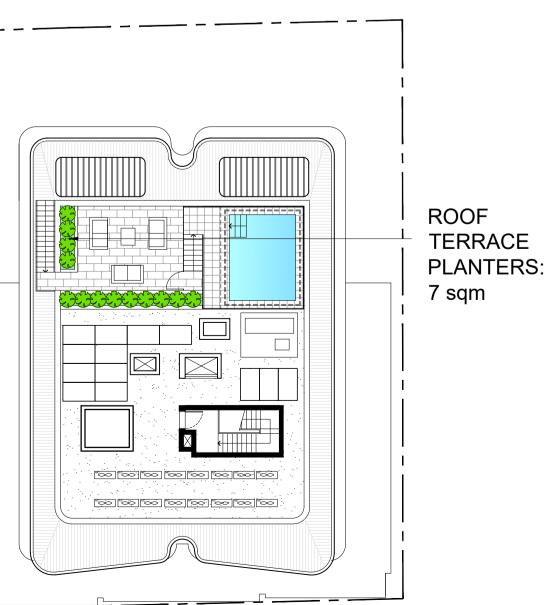

LANDSCAPED AREA: 7 sqm

REV DATE NOTES A 29-09-2025 CONSULTANT ISSUE B 24-10-2025 DA ISSUE

DEVELOPMENT APPLICATION

LOW & MID-RISE TREE CANOPY GUIDE

SITE AREA: 713 sqm

ON SITES WHERE ADG APPLIES: DEEP SOIL AREA REQUIRED: 7% SITE AREA (50 m2)

TREE CANOPY REQUIRED: 15% SITE AREA (107m2)

SMALL TREE: MED TREE: LARGE TREE:

6m SPREAD, 28m2 CANOPY 8m SPREAD, 50m2 CANOPY 12m SPREAD, 113m2 CANOPY

TREE CANOPY PROPOSED:

3 MEDIUM TREES (150m2 CANOPY)

LANDSCAPE AREAS PROVIDED

GROUND LEVEL:

101 sqm

INCLUDING DEEP SOIL AREA: 50 sqm (7% SITE) & ADDITIONAL 51 sqm 1m DEEP CONNECTING DIRECTLY TO DEEP SOIL

UPPER LEVEL BALCONIES:

157 sqm

STREET AWNING:

(600mm DEEP)

(300mm DEEP)

25 sqm

TOTAL SOFT LANDSCAPING PROVIDED:

283 sqm (40% SITE AREA)

ALTERATIONS & ADDITIONS TO EXISTING APPROVED DA

ADDRESS:

22-24 RAGLAN STREET MANLY, NSW, 2095

CLIENT:

PARA-ERE HOLDINGS



E: MATT@CARLISLEARCHITECTS.COM WWW.CARLISLEARCHITECTS.COM NSW ARB REG No 7739 ABN: 63 604 133 299 DESIGN & BLG PRACTITIONER ACT REG: DEP 000203



- COPYRIGHT IN ALL DOCUMENTS AND DRAWINGS PREPARED BY CARLISLE ARCHITECTS AND IN ANY WORKS EXECUTED FROM THOSE DOCUMENTS
- SHALL REMAIN THE PROPERTY OF CARLISLE ARCHITECTS
 ALL STRUCTURAL FOUNDATIONS, BEAMS, WALLS, SLABS, COLUMNS ETC
- TO BE TO STRUCTURAL ENGINEER'S SPECIFICATION & DOCUMENTATION.
- ALL CONSTRUCTION WORK TO COMPLY WITH CURRENT RELEVANT
- CHECK AND VERIFY ALL DIMENSIONS ON SITE BEFORE COMMENCMENT OF ANY WORK AND BEFORE ORDERING OR FABRICATING ANY PARTS OF THE WORK. REPORT ANY DISCREPANCIES TO THE ARCHITECT PRIOR TO THE
- COMMENCEMENT OF ANY WORK

 USE LABELLED DIMENSIONS. DO NOT SCALE FROM DRAWINGS


LANDSCAPE AREAS


SCALE: 1:200 @ A1 DEVELOPMENT APPLICATION


DRAWING NO:


JOB No: 25-02




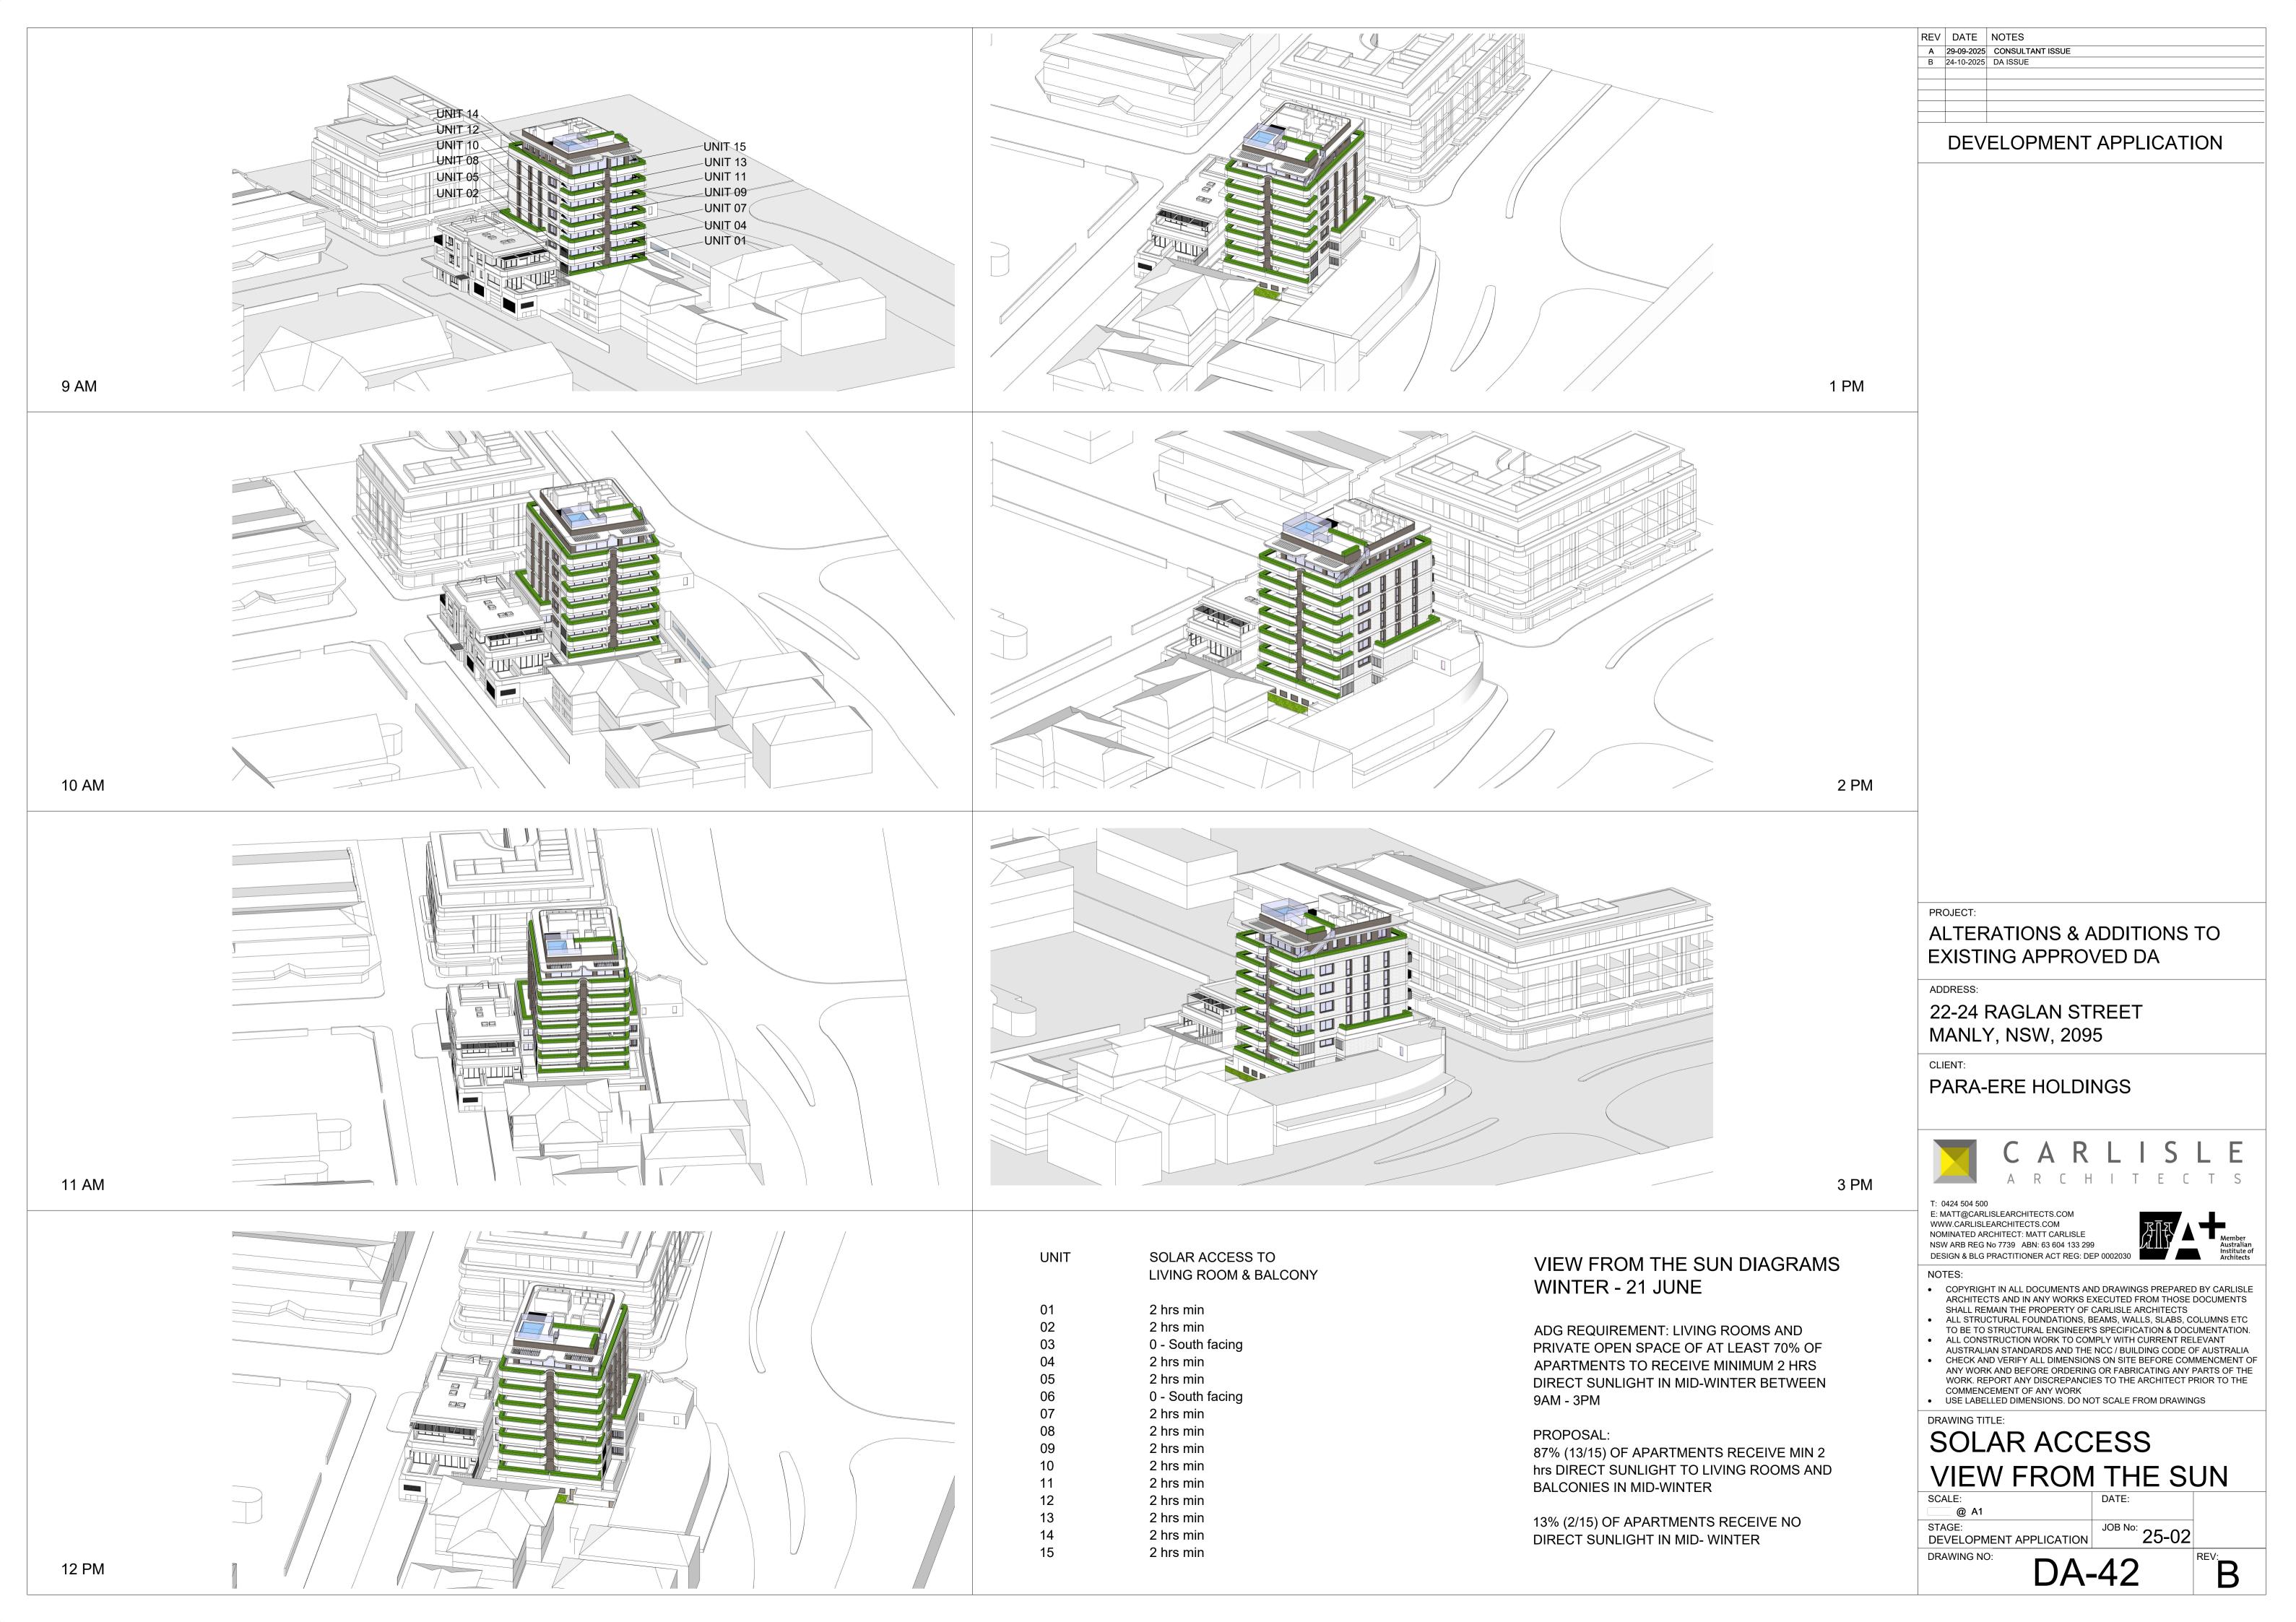


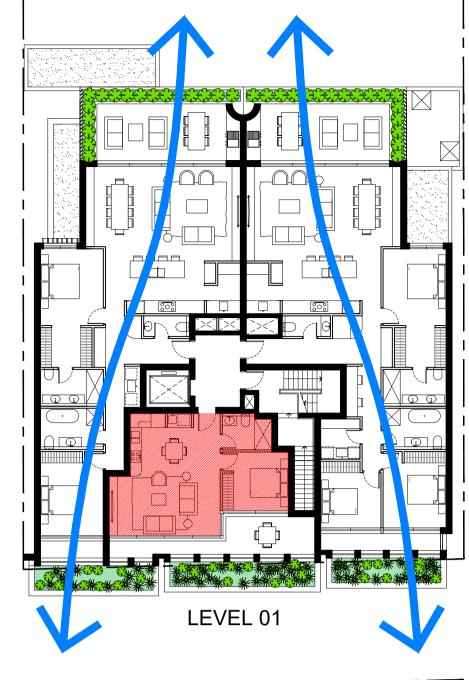

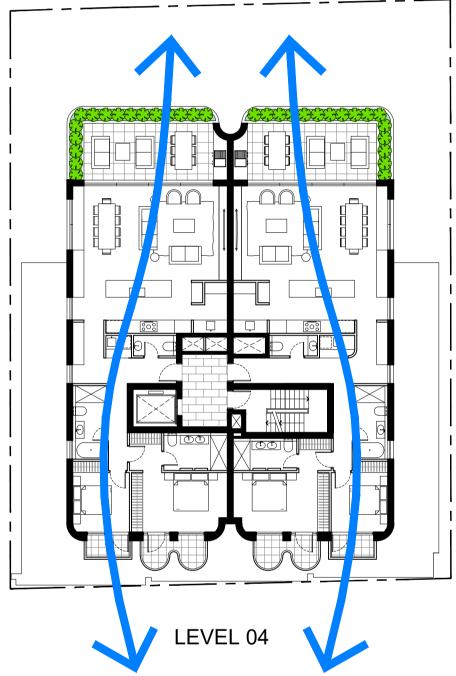

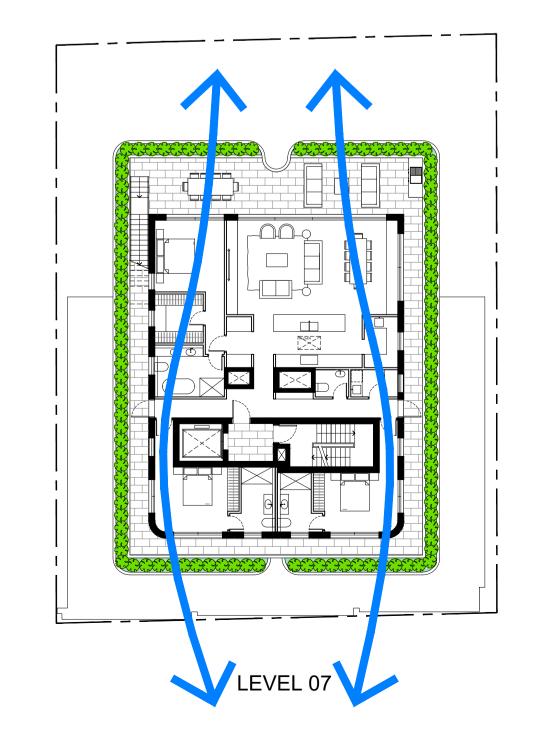

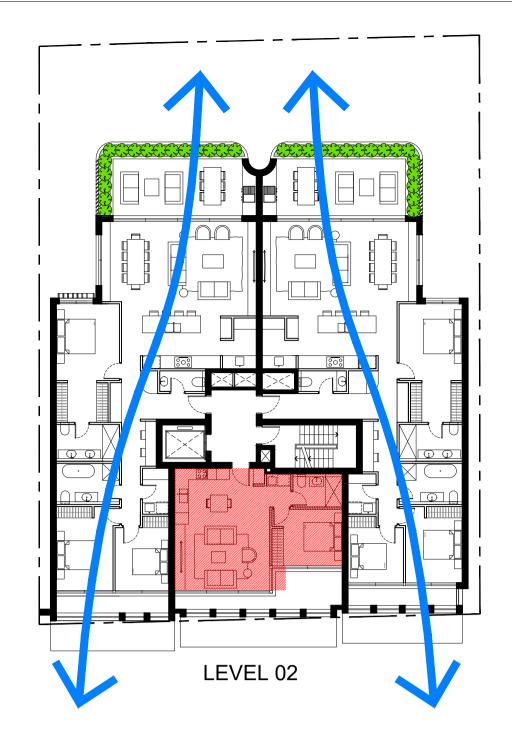

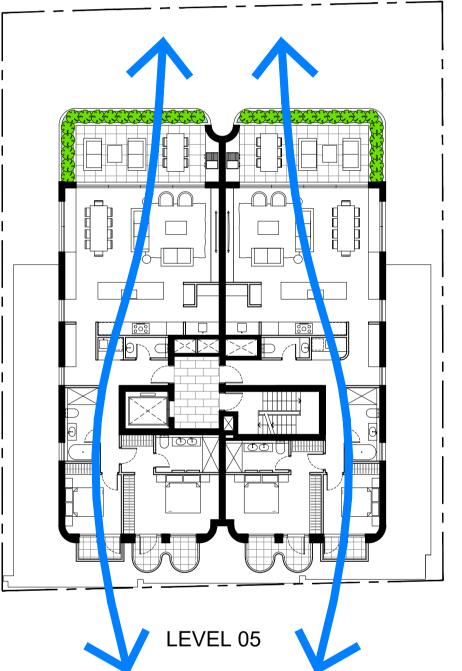

ADG CROSS VENTILATION REQUIREMENTS

AT LEAST 60% OF APARTMENTS TO BE NATURALLY CROSS VENTILATED IN THE FIRST 9 STOREYS

PROPOSED APARTMENTS:

87% (13 / 15) OF APARTMENTS ARE NATURALLY CROSS VENTILATED

DEVELOPMENT APPLICATION

REV DATE NOTES

A 29-09-2025 CONSULTANT ISSUE
B 24-10-2025 DA ISSUE

ALTERATIONS & ADDITIONS TO EXISTING APPROVED DA

ADDRESS:

22-24 RAGLAN STREET MANLY, NSW, 2095

CLIENT:

PARA-ERE HOLDINGS



E: MATT@CARLISLEARCHITECTS.COM WWW.CARLISLEARCHITECTS.COM NOMINATED ARCHITECT: MATT CARLISLE NSW ARB REG No 7739 ABN: 63 604 133 299



- COPYRIGHT IN ALL DOCUMENTS AND DRAWINGS PREPARED BY CARLISLE ARCHITECTS AND IN ANY WORKS EXECUTED FROM THOSE DOCUMENTS
- SHALL REMAIN THE PROPERTY OF CARLISLE ARCHITECTS

 ALL STRUCTURAL FOUNDATIONS, BEAMS, WALLS, SLABS, COLUMNS ETC
- TO BE TO STRUCTURAL ENGINEER'S SPECIFICATION & DOCUMENTATION.
- ALL CONSTRUCTION WORK TO COMPLY WITH CURRENT RELEVANT AUSTRALIAN STANDARDS AND THE NCC / BUILDING CODE OF AUSTRALIA CHECK AND VERIFY ALL DIMENSIONS ON SITE BEFORE COMMENCMENT OF ANY WORK AND BEFORE ORDERING OR FABRICATING ANY PARTS OF THE
- WORK. REPORT ANY DISCREPANCIES TO THE ARCHITECT PRIOR TO THE COMMENCEMENT OF ANY WORK

 • USE LABELLED DIMENSIONS. DO NOT SCALE FROM DRAWINGS

CROSS VENTILATION DIAGRAMS

1:200 @ A1


DRAWING NO:










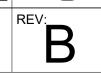

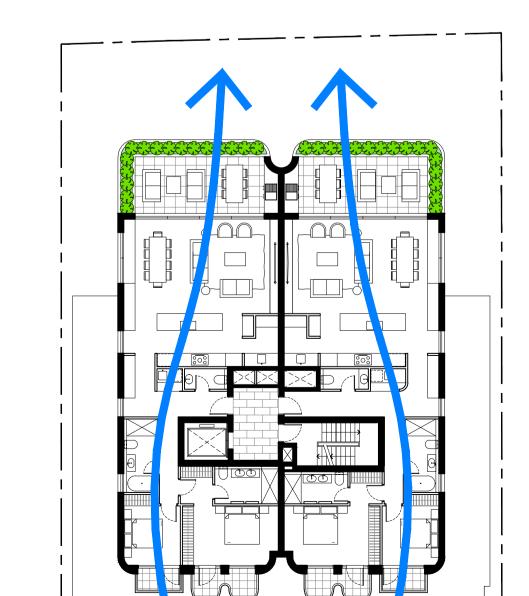

LEVEL 06

LEVEL 03



VIEW LOOKING WEST FROM RAGLAN STREET AND WHISTLER STREET CORNER



VIEW LOOKING EAST FROM RAGLAN STREET AND BELGRAVE STREET CORNER

REV DATE NOTES

A 29-09-2025 CONSULTANT ISSUE
B 24-10-2025 DA ISSUE

DEVELOPMENT APPLICATION

ALTERATIONS & ADDITIONS TO EXISTING APPROVED DA

ADDRESS:

22-24 RAGLAN STREET MANLY, NSW, 2095

CLIENT:

PARA-ERE HOLDINGS



 C
 A
 R
 L
 I
 S
 L
 E

 A
 R
 C
 H
 I
 T
 E
 C
 T
 S

E: MATT@CARLISLEARCHITECTS.COM WWW.CARLISLEARCHITECTS.COM NOMINATED ARCHITECT: MATT CARLISLE NSW ARB REG No 7739 ABN: 63 604 133 299



- COPYRIGHT IN ALL DOCUMENTS AND DRAWINGS PREPARED BY CARLISLE
 ARCHITECTS AND IN ANY WORKS EXECUTED FROM THOSE DOCUMENTS
- SHALL REMAIN THE PROPERTY OF CARLISLE ARCHITECTS

 ALL STRUCTURAL FOUNDATIONS, BEAMS, WALLS, SLABS, COLUMNS ETC
- TO BE TO STRUCTURAL ENGINEER'S SPECIFICATION & DOCUMENTATION.

 ALL CONSTRUCTION WORK TO COMPLY WITH CURRENT RELEVANT
- AUSTRALIAN STANDARDS AND THE NCC / BUILDING CODE OF AUSTRALIA


 CHECK AND VERIFY ALL DIMENSIONS ON SITE BEFORE COMMENCMENT OF ANY WORK AND BEFORE ORDERING OR FABRICATING ANY PARTS OF THE WORK. REPORT ANY DISCREPANCIES TO THE ARCHITECT PRIOR TO THE
- COMMENCEMENT OF ANY WORK

 USE LABELLED DIMENSIONS. DO NOT SCALE FROM DRAWINGS

PERSPECTIVES 01

SCALE: 1:100 @ A1 DEVELOPMENT APPLICATION

DA-50

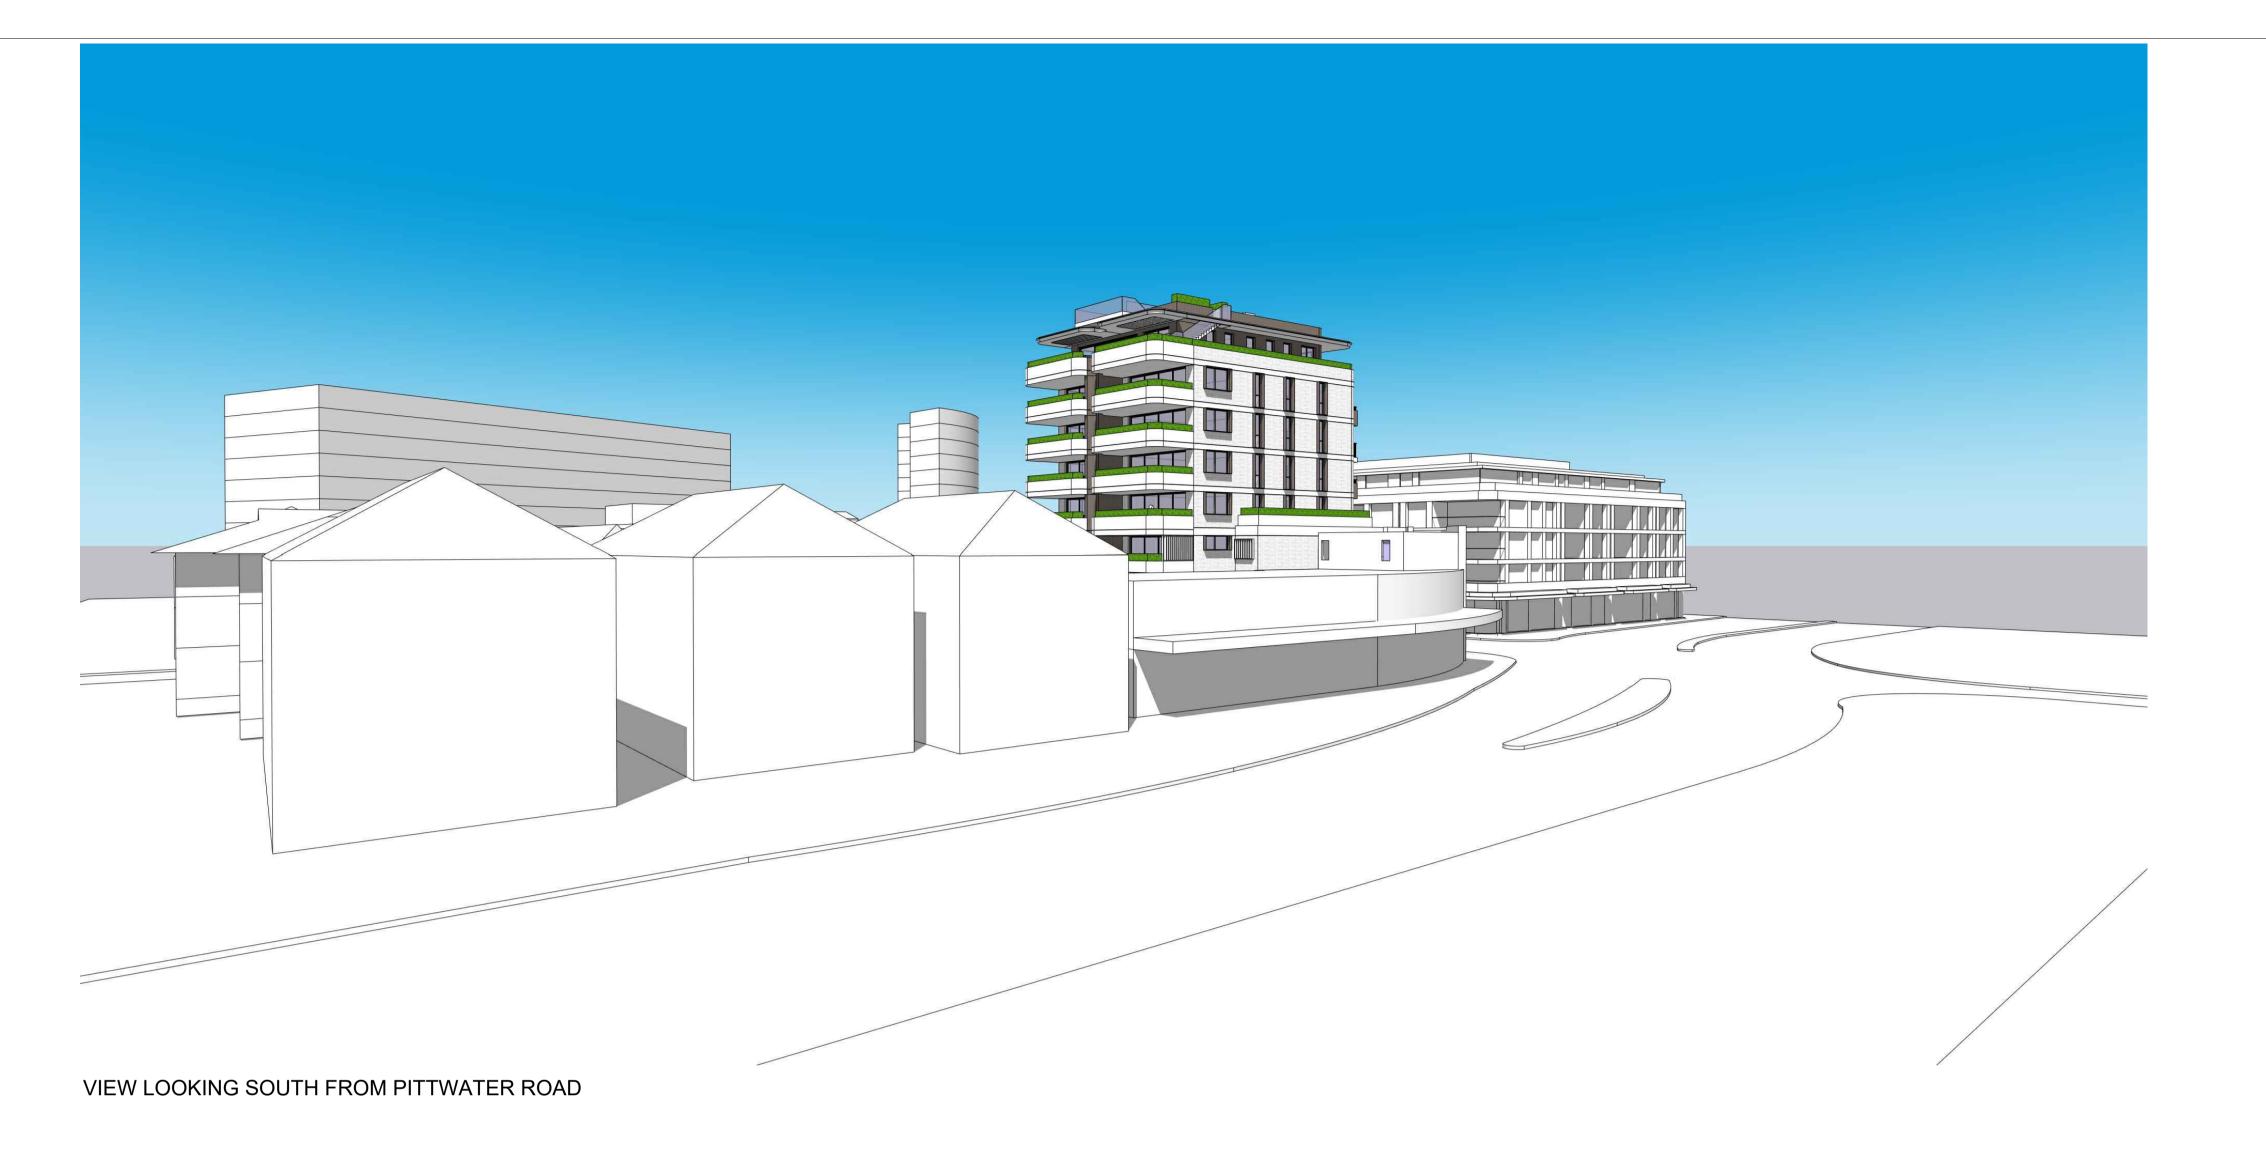



DEVELOPMENT APPLICATION

ALTERATIONS & ADDITIONS TO EXISTING APPROVED DA

ADDRESS:

22-24 RAGLAN STREET MANLY, NSW, 2095

CLIENT:

PARA-ERE HOLDINGS



 C
 A
 R
 L
 I
 S
 L
 E

 A
 R
 C
 H
 I
 T
 E
 C
 T
 S

E: MATT@CARLISLEARCHITECTS.COM WWW.CARLISLEARCHITECTS.COM NOMINATED ARCHITECT: MATT CARLISLE NSW ARB REG No 7739 ABN: 63 604 133 299 DESIGN & BLG PRACTITIONER ACT REG: DEP 000203



- COPYRIGHT IN ALL DOCUMENTS AND DRAWINGS PREPARED BY CARLISLE
 ARCHITECTS AND IN ANY WORKS EXECUTED FROM THOSE DOCUMENTS
- SHALL REMAIN THE PROPERTY OF CARLISLE ARCHITECTS

 ALL STRUCTURAL FOUNDATIONS, BEAMS, WALLS, SLABS, COLUMNS ETC
- TO BE TO STRUCTURAL ENGINEER'S SPECIFICATION & DOCUMENTATION.

 ALL CONSTRUCTION WORK TO COMPLY WITH CURRENT RELEVANT AUSTRALIAN STANDARDS AND THE NCC / BUILDING CODE OF AUSTRALIA

 CHECK AND VERIFY ALL DIMENSIONS ON SITE BEFORE COMMENCMENT OF
- ANY WORK AND BEFORE ORDERING OR FABRICATING ANY PARTS OF THE WORK. REPORT ANY DISCREPANCIES TO THE ARCHITECT PRIOR TO THE
- COMMENCEMENT OF ANY WORK

 USE LABELLED DIMENSIONS. DO NOT SCALE FROM DRAWINGS

PERSPECTIVES 02

SCALE: 1:100 @ A1 STAGE: DEVELOPMENT APPLICATION

JOB No. 25-02

B

EXISTING DA APPROVAL (3 STOREYS)

MID-WINTER - 21 JUNE

9 AM

10 AM


EXISTING DA APPROVAL

MID-WINTER - 21 JUNE

(3 STOREYS)


(3 STOREYS)

MID-WINTER - 21 JUNE

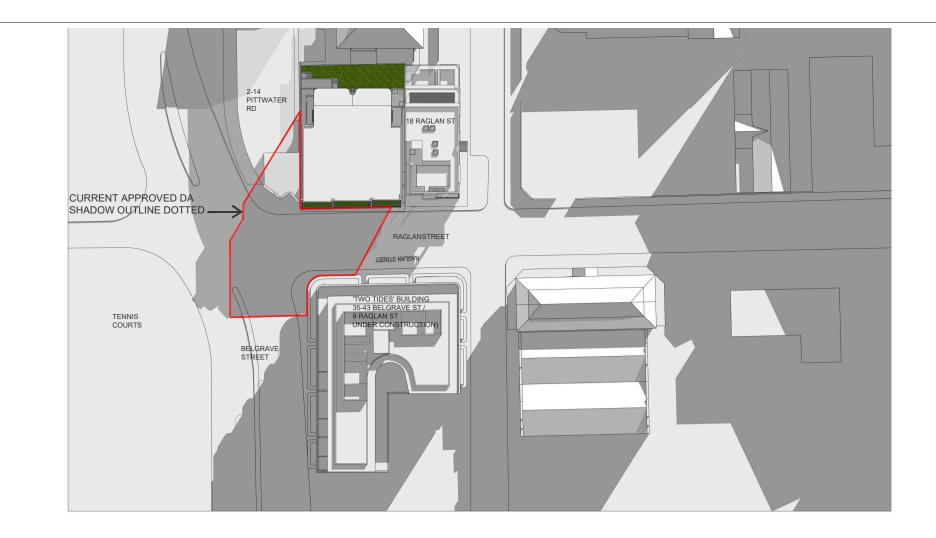

MID-WINTER - 21 JUNE

AND ADDITIONS

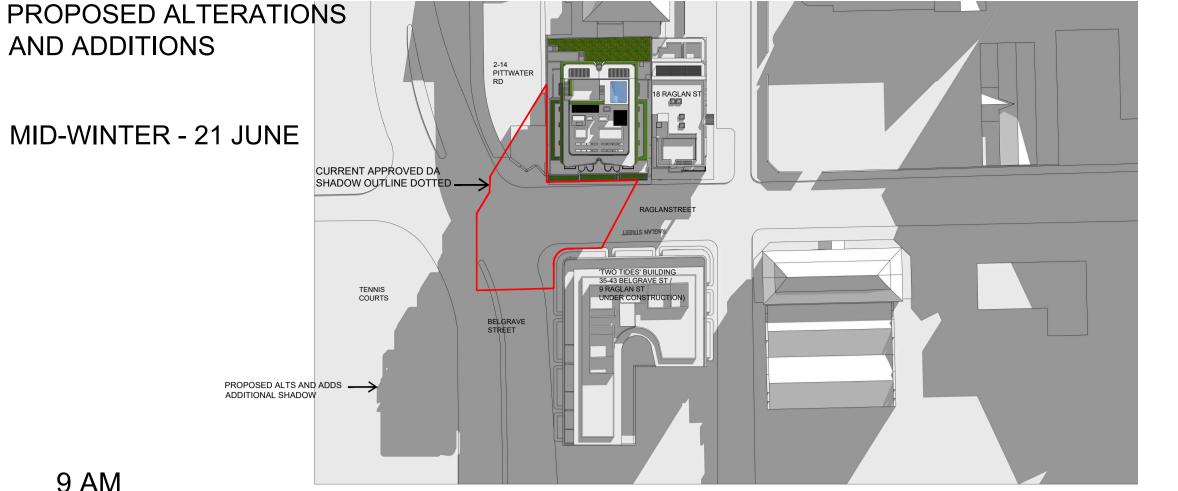

9 AM

DEVELOPMENT APPLICATION

IMPORTANT NOTE

REV DATE NOTES

B 24-10-2025 DA ISSUE

A 29-09-2025 CONSULTANT ISSUE

AT THE TIME OF PREPARATION OF THESE SHADOW DIAGRAMS, THE BUILDING OPPOSITE THE PROPOSAL AT 35-43 BELGRAVE STREET (AKA 'TWO TIDES', 9 RAGLAN ST MANLY) HAD NOT BEEN CONSTRUCTED ABOVE GROUND LEVEL.

AS SUCH, THESE SHADOW DIAGRAMS ARE BASED SOLELY ON THE STAMPED DA APPROVED DRAWINGS BY SJB ARCHITECTS PUBLICLY AVAILABLE ON NB COUNCIL WEBSITE AND NOT ON A SURVEYED AS-BUILT CONSTRUCTION. THE 'TWO TIDES' BUILDING MAY BE CONSTRUCTED DIFFERENTLY TO THE STAMPED DA APPROVED DRAWINGS.

CARLISLE ARCHITECTS TAKES NO RESPONSIBILITY FOR ANY DISCREPANCY IN SHADOWS BASED ON THE ASSUMED 'TWO TIDES' BUILDING FORM AND ROOM LAYOUTS REPRESENTED IN THESE DRAWINGS AND THE FINAL AS-CONSTRUCTED BUILDING.

THESE SHADOW DIAGRAMS ARE FOR USE FOR THE DA APPLICATION OF 22-24 RAGLAN STREET TO NORTHERN BEACHES COUNCIL ONLY AND NOT TO BE RELIED UPON BY ANY THIRD PARTIES.

CARLISLE ARCHITECTS TAKES NO RESPONSIBILITY FOR, AND **GUARANTEES NO ACCURACY FOR THESE SHADOW** DIAGRAMS TO THIRD PARTIES OR POTENTIAL PURCHASERS OF 'TWO TIDES' APARTMENTS. POTENTIAL PURCHASERS OF 'TWO-TIDES' ARE TO UNDERTAKE THEIR OWN INVESTIGATIONS REGARDING ANY POTENTIAL OVER-SHADOWING AND ARE NOT TO RELY ON THESE SHADOW DIAGRAMS

LIMITED CERTIFICATION CARLISLE ARCHITECTS CERTIFY THAT THESE SHADOW

DIAGRAMS ARE AN AS ACCURATE REPRESENTATION OF SHADOWS CAST BY THE PROPOSAL AS POSSIBLE, GIVEN BUILT AND INFORMATION ABOUT IT IS LIMITED TO DA APPROVED DRAWINGS. IT IS POSSIBLE 'TWO TIDES' IS CONSTRUCTED DIFFERENTLY TO ITS DA. RENDERING THESE SHADOW DIAGRAMS OBSOLETE AND INACCURATE.

Mouther Certite

ARCHITECT NSW ARB REG 7739

ALTERATIONS & ADDITIONS TO EXISTING APPROVED DA

ADDRESS:

22-24 RAGLAN STREET MANLY, NSW, 2095

CLIENT:

PARA-ERE HOLDINGS



E: MATT@CARLISLEARCHITECTS.COM

WWW.CARLISLEARCHITECTS.COM NOMINATED ARCHITECT: MATT CARLISLE NSW ARB REG No 7739 ABN: 63 604 133 299 DESIGN & BLG PRACTITIONER ACT REG: DEP 00020



- COPYRIGHT IN ALL DOCUMENTS AND DRAWINGS PREPARED BY CARLISLE ARCHITECTS AND IN ANY WORKS EXECUTED FROM THOSE DOCUMENTS
- SHALL REMAIN THE PROPERTY OF CARLISLE ARCHITECTS ALL STRUCTURAL FOUNDATIONS, BEAMS, WALLS, SLABS, COLUMNS ETC
- TO BE TO STRUCTURAL ENGINEER'S SPECIFICATION & DOCUMENTATION.
- ALL CONSTRUCTION WORK TO COMPLY WITH CURRENT RELEVANT
- AUSTRALIAN STANDARDS AND THE NCC / BUILDING CODE OF AUSTRALIA CHECK AND VERIFY ALL DIMENSIONS ON SITE BEFORE COMMENCMENT OF ANY WORK AND BEFORE ORDERING OR FABRICATING ANY PARTS OF THE

WORK. REPORT ANY DISCREPANCIES TO THE ARCHITECT PRIOR TO THE

COMMENCEMENT OF ANY WORK USE LABELLED DIMENSIONS. DO NOT SCALE FROM DRAWINGS

SHADOW DIAGRAMS 1 JUNE 21 - PLAN VIEW

DRAWING NO:

DEVELOPMENT APPLICATION

JOB No: 25-02


REV:

DA-60


12 PM

EXISTING DA APPROVAL CURRENT APPROVED DA HADOW OUTLINE DOTTED - PROPOSED ALTERATIONS **AND ADDITIONS**

MID-WINTER - 21 JUNE

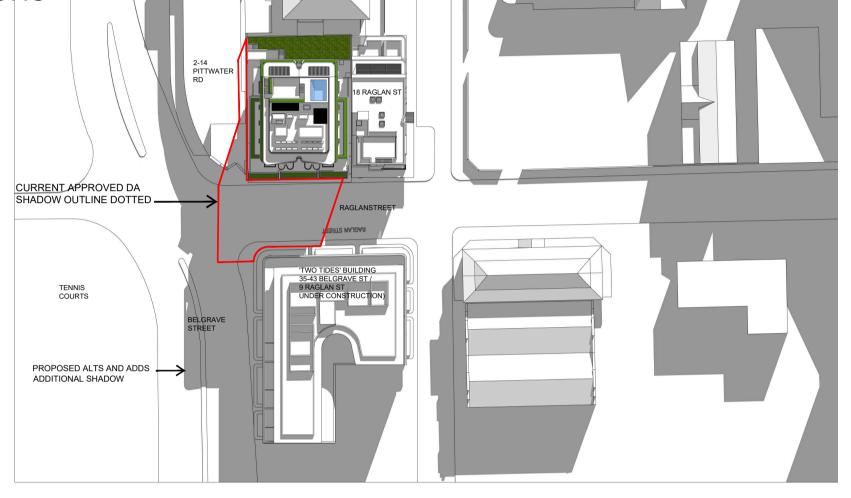


10 AM

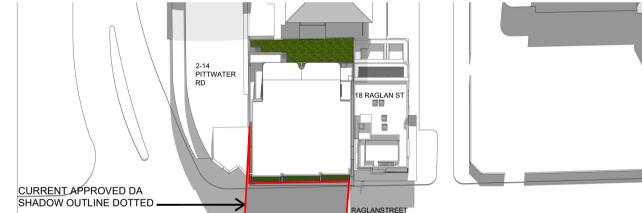


PROPOSED ALTERATIONS **AND ADDITIONS**

MID-WINTER - 21 JUNE

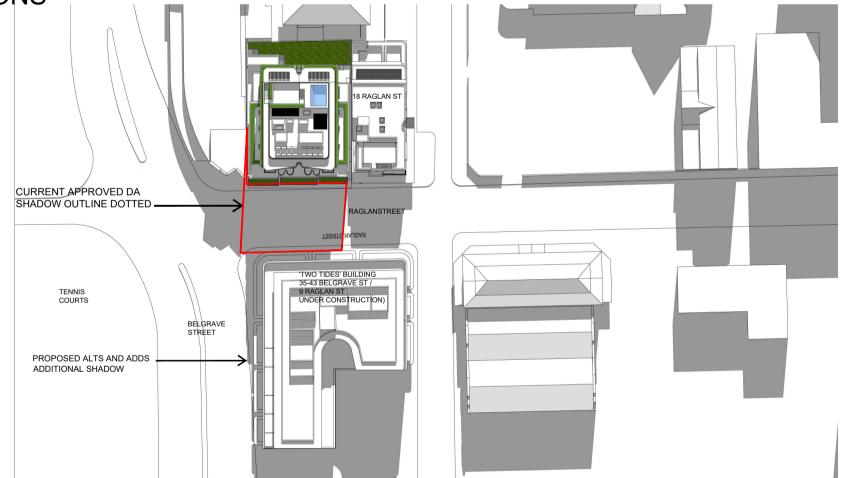


11 AM

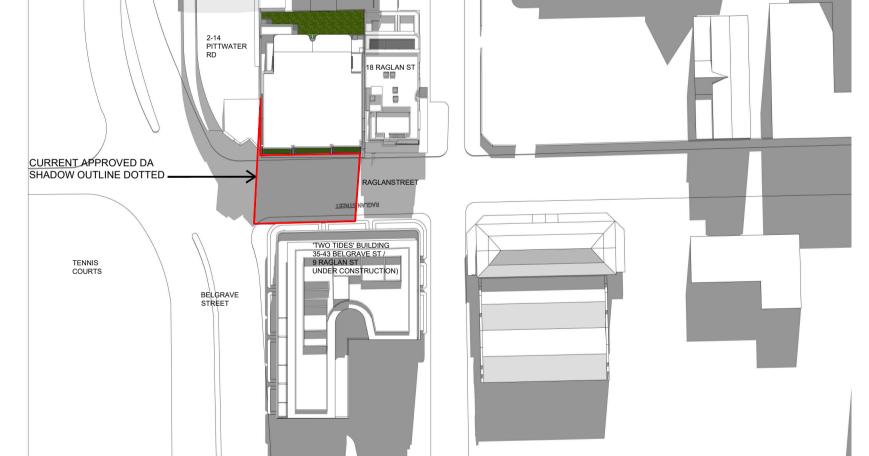

EXISTING DA APPROVAL (3 STOREYS)


11 AM

MID-WINTER - 21 JUNE

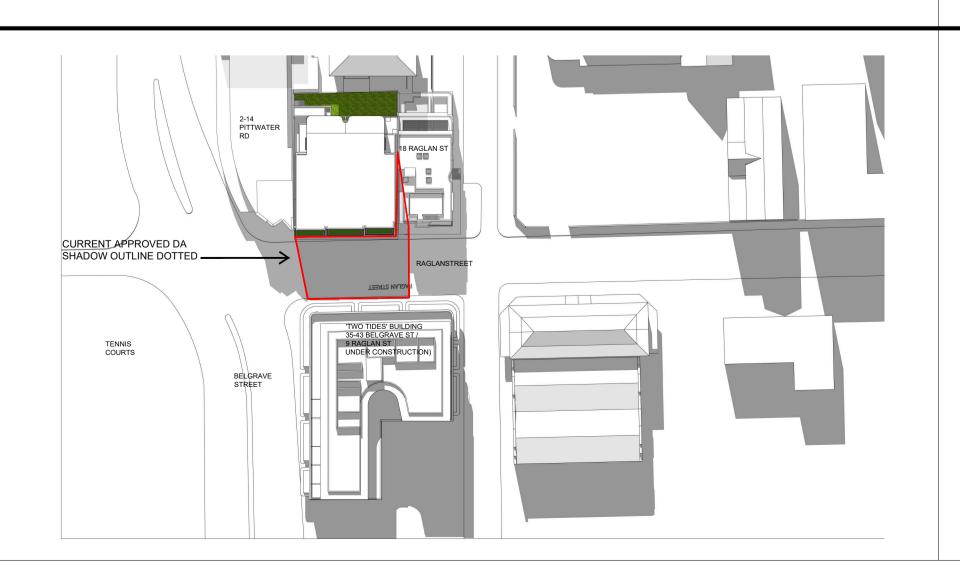

PROPOSED ALTERATIONS **AND ADDITIONS**

MID-WINTER - 21 JUNE

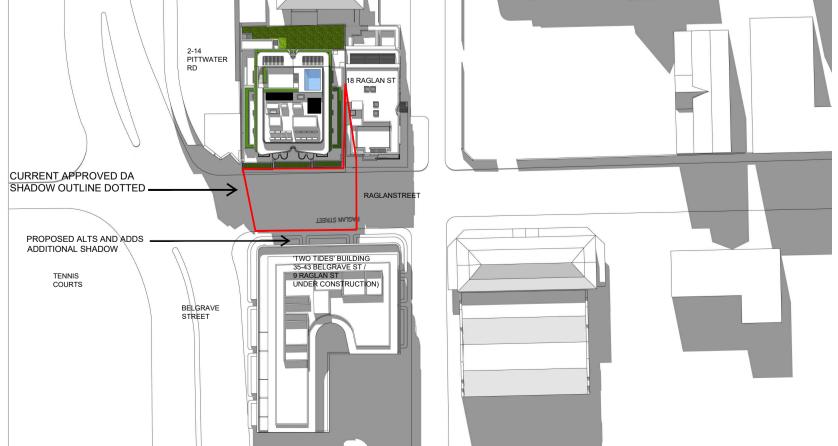

12 PM




PROPOSED ALTERATIONS MID-WINTER - 21 JUNE ADDITIONAL SHADOW CURRENT APPROVED DA

1 PM

PROPOSED ALTERATIONS **AND ADDITIONS**

MID-WINTER - 21 JUNE

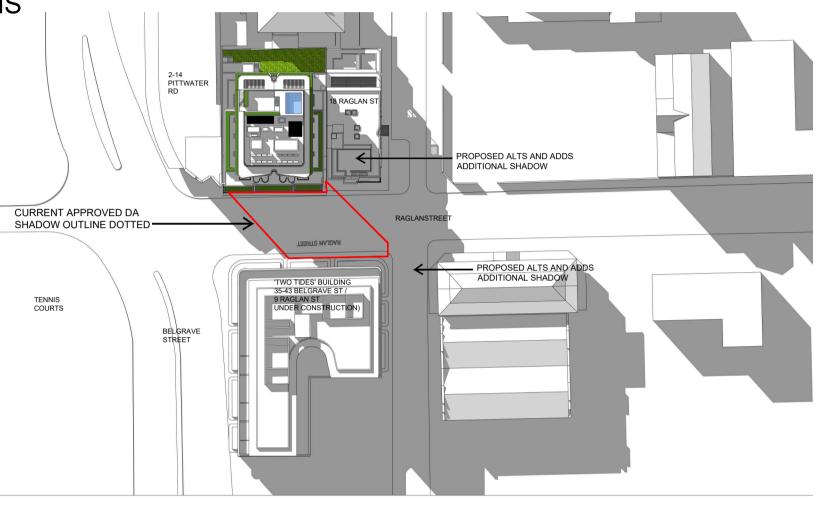


2 PM

EXISTING DA APPROVAL (3 STOREYS) MID-WINTER - 21 JUNE


2 PM

3 PM

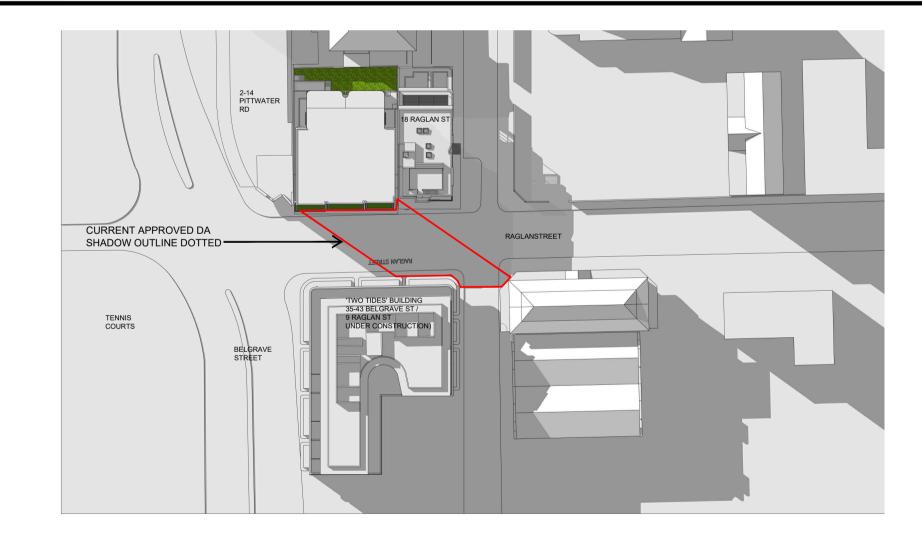

PROPOSED ALTERATIONS **AND ADDITIONS**

MID-WINTER - 21 JUNE

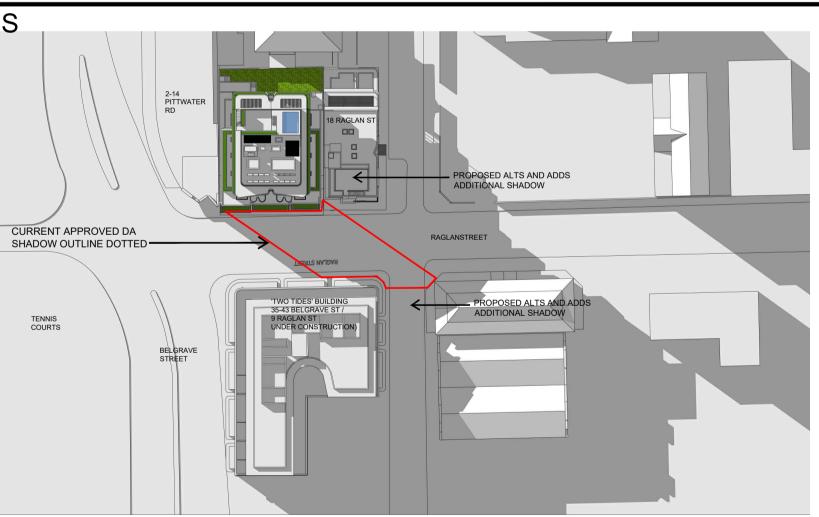

3 PM

REV DATE NOTES

A 29-09-2025 CONSULTANT ISSUE B 24-10-2025 DA ISSUE

DEVELOPMENT APPLICATION

IMPORTANT NOTE

AT THE TIME OF PREPARATION OF THESE SHADOW DIAGRAMS, THE BUILDING OPPOSITE THE PROPOSAL AT 35-43 BELGRAVE STREET (AKA 'TWO TIDES', 9 RAGLAN ST MANLY) HAD NOT BEEN CONSTRUCTED ABOVE GROUND LEVEL.

AS SUCH, THESE SHADOW DIAGRAMS ARE BASED SOLELY ON THE STAMPED DA APPROVED DRAWINGS BY SJB ARCHITECTS PUBLICLY AVAILABLE ON NB COUNCIL WEBSITE AND NOT ON A SURVEYED AS-BUILT CONSTRUCTION. THE 'TWO TIDES' BUILDING MAY BE CONSTRUCTED DIFFERENTLY TO THE STAMPED DA APPROVED DRAWINGS.

CARLISLE ARCHITECTS TAKES NO RESPONSIBILITY FOR ANY DISCREPANCY IN SHADOWS BASED ON THE ASSUMED 'TWO TIDES' BUILDING FORM AND ROOM LAYOUTS REPRESENTED IN THESE DRAWINGS AND THE FINAL AS-CONSTRUCTED BUILDING.

THESE SHADOW DIAGRAMS ARE FOR USE FOR THE DA APPLICATION OF 22-24 RAGLAN STREET TO NORTHERN BEACHES COUNCIL ONLY AND NOT TO BE RELIED UPON BY ANY THIRD PARTIES.

CARLISLE ARCHITECTS TAKES NO RESPONSIBILITY FOR, AND GUARANTEES NO ACCURACY FOR THESE SHADOW DIAGRAMS TO THIRD PARTIES OR POTENTIAL PURCHASERS OF 'TWO TIDES' APARTMENTS. POTENTIAL PURCHASERS OF 'TWO-TIDES' ARE TO UNDERTAKE THEIR OWN INVESTIGATIONS REGARDING ANY POTENTIAL OVER-SHADOWING AND ARE NOT TO RELY ON THESE SHADOW DIAGRAMS

LIMITED CERTIFICATION

CARLISLE ARCHITECTS CERTIFY THAT THESE SHADOW DIAGRAMS ARE AN AS ACCURATE REPRESENTATION OF SHADOWS CAST BY THE PROPOSAL AS POSSIBLE, GIVEN THE BUILDING OPPOSITE ('TWO TIDES') IS CURRENTLY NOT BUILT AND INFORMATION ABOUT IT IS LIMITED TO DA APPROVED DRAWINGS. IT IS POSSIBLE 'TWO TIDES' IS CONSTRUCTED DIFFERENTLY TO ITS DA. RENDERING THESE SHADOW DIAGRAMS OBSOLETE AND INACCURATE.

Mouther Certite

ARCHITECT

NSW ARB REG 7739

ALTERATIONS & ADDITIONS TO EXISTING APPROVED DA

ADDRESS:

22-24 RAGLAN STREET MANLY, NSW, 2095

CLIENT:

PARA-ERE HOLDINGS



E: MATT@CARLISLEARCHITECTS.COM WWW.CARLISLEARCHITECTS.COM NOMINATED ARCHITECT: MATT CARLISLE

DEVELOPMENT APPLICATION







- COPYRIGHT IN ALL DOCUMENTS AND DRAWINGS PREPARED BY CARLISLE ARCHITECTS AND IN ANY WORKS EXECUTED FROM THOSE DOCUMENTS SHALL REMAIN THE PROPERTY OF CARLISLE ARCHITECTS
- ALL STRUCTURAL FOUNDATIONS, BEAMS, WALLS, SLABS, COLUMNS ETC TO BE TO STRUCTURAL ENGINEER'S SPECIFICATION & DOCUMENTATION.
- ALL CONSTRUCTION WORK TO COMPLY WITH CURRENT RELEVANT AUSTRALIAN STANDARDS AND THE NCC / BUILDING CODE OF AUSTRALIA
- CHECK AND VERIFY ALL DIMENSIONS ON SITE BEFORE COMMENCMENT OF ANY WORK AND BEFORE ORDERING OR FABRICATING ANY PARTS OF THE WORK. REPORT ANY DISCREPANCIES TO THE ARCHITECT PRIOR TO THE COMMENCEMENT OF ANY WORK
- USE LABELLED DIMENSIONS. DO NOT SCALE FROM DRAWINGS


SHADOW DIAGRAMS 2 JUNE 21 - PLAN VIEW

JOB No: 25-02

DA-61

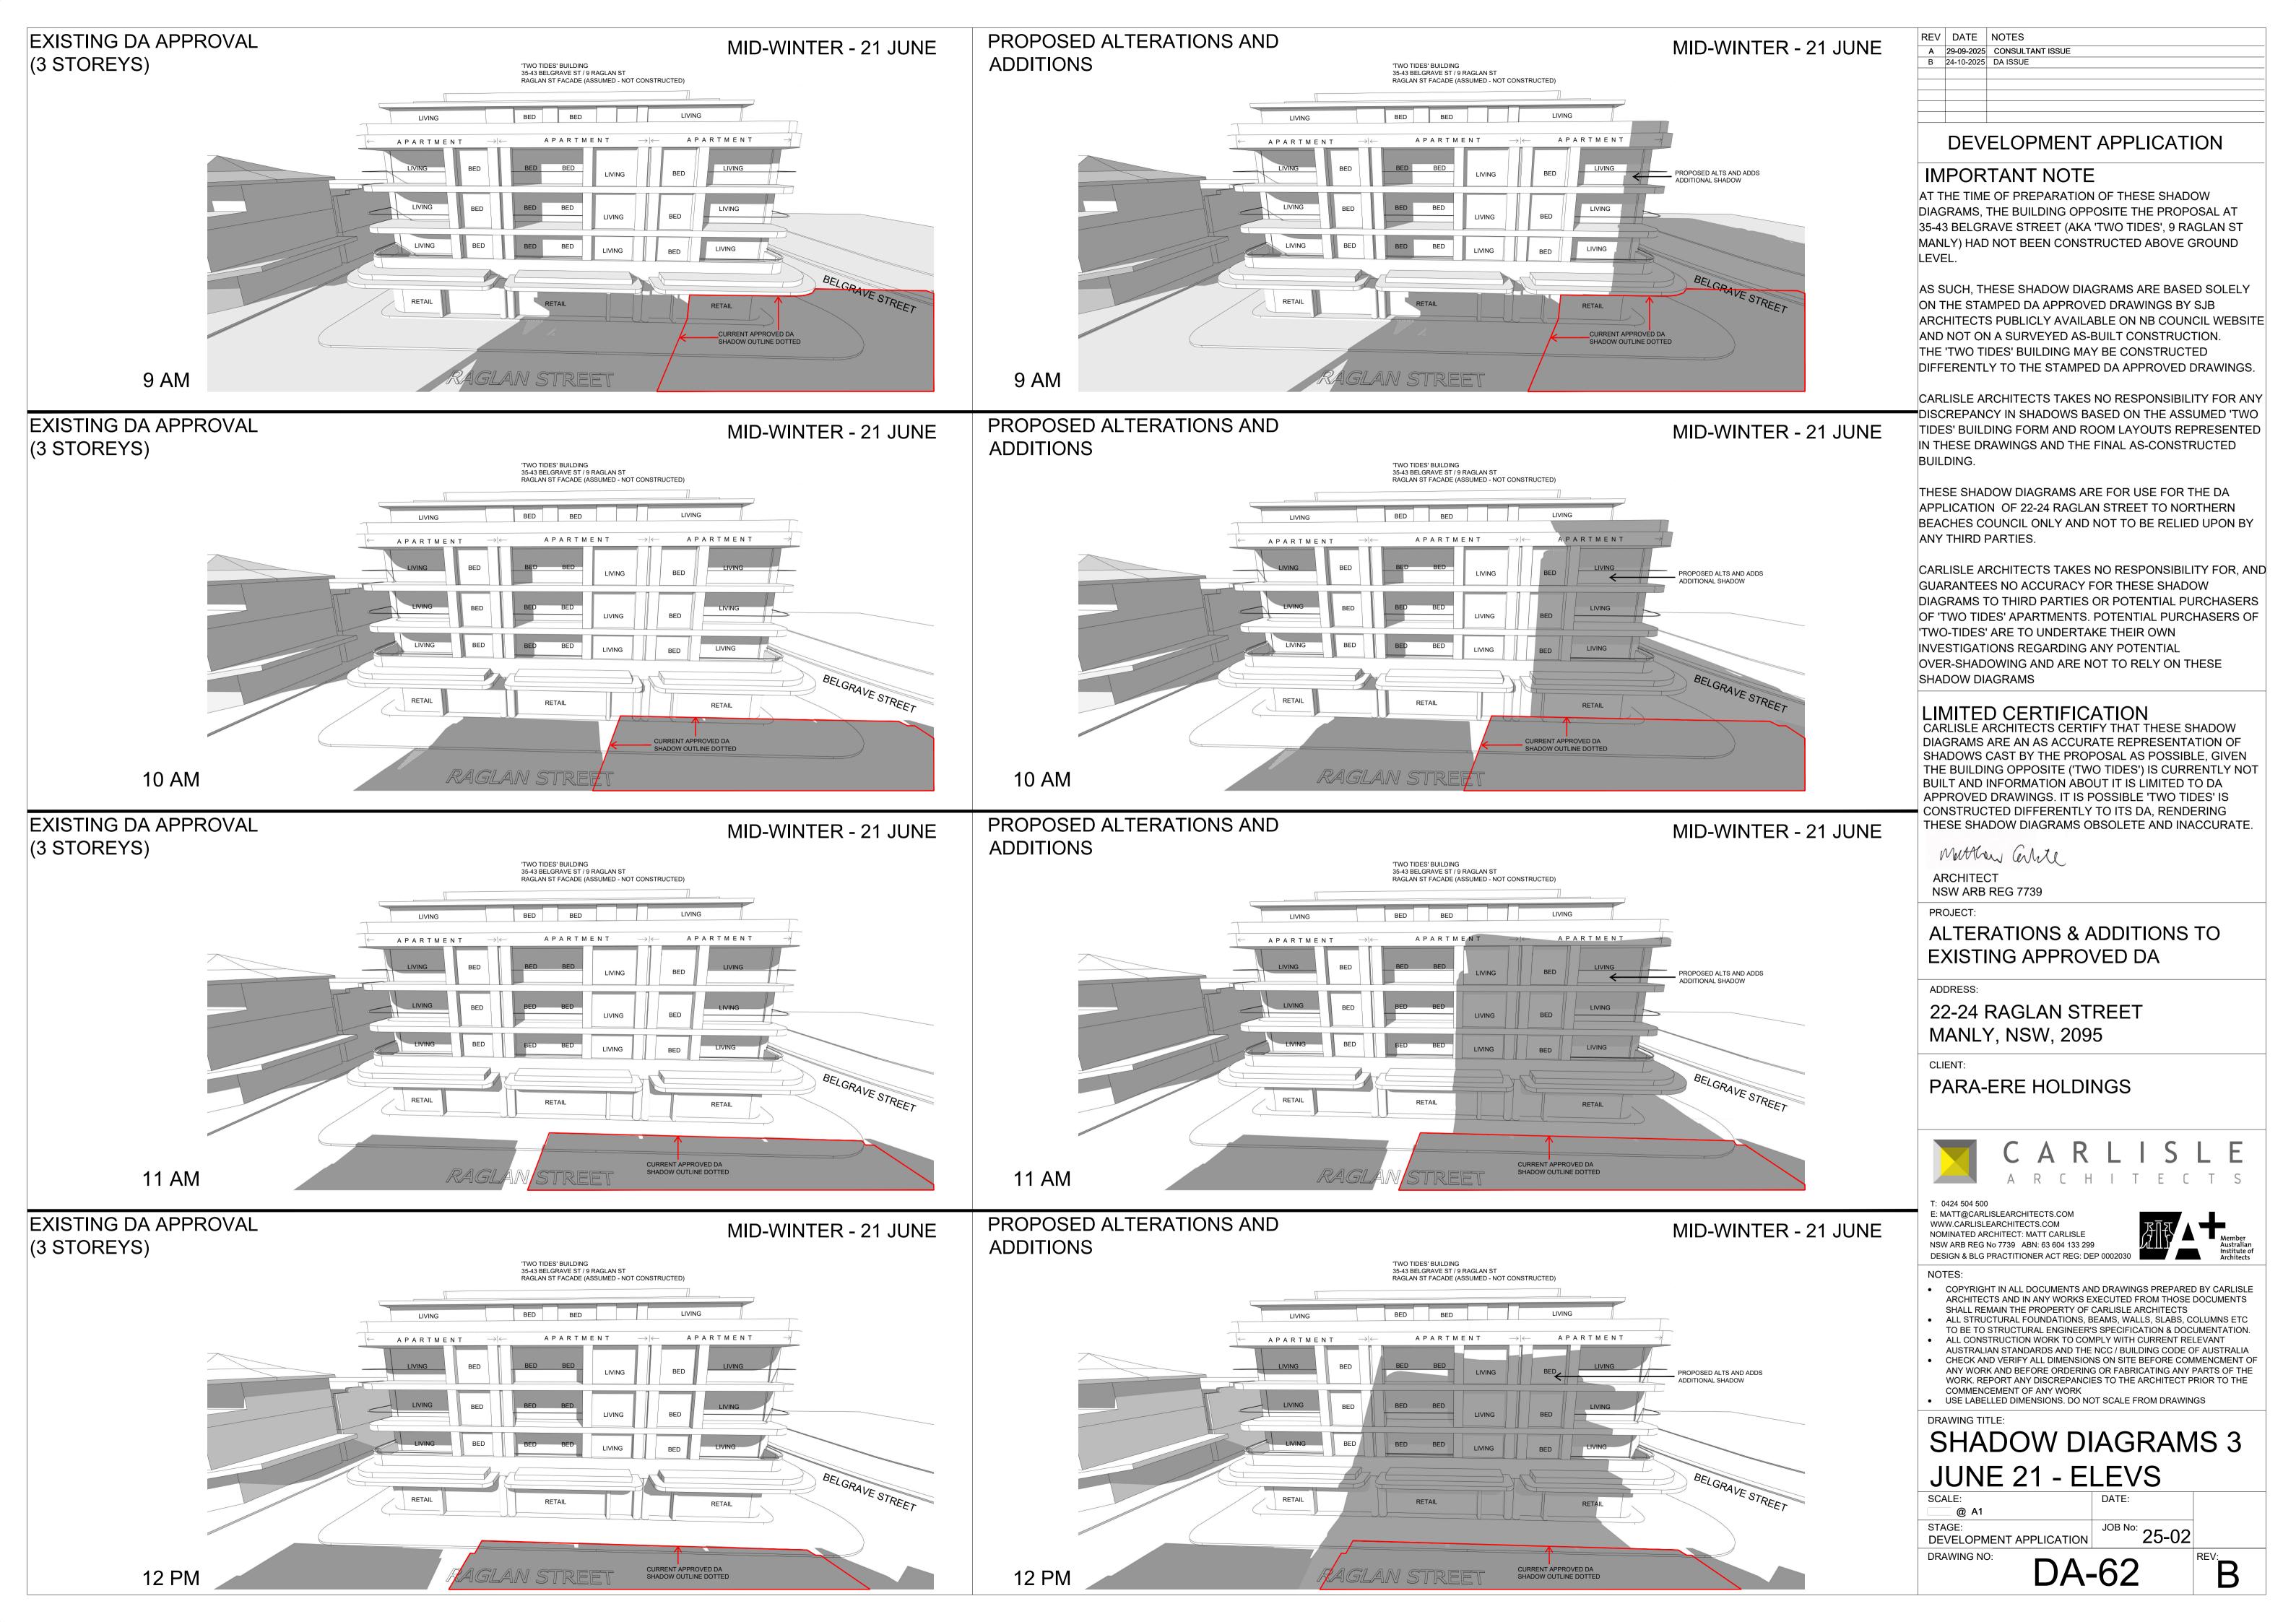


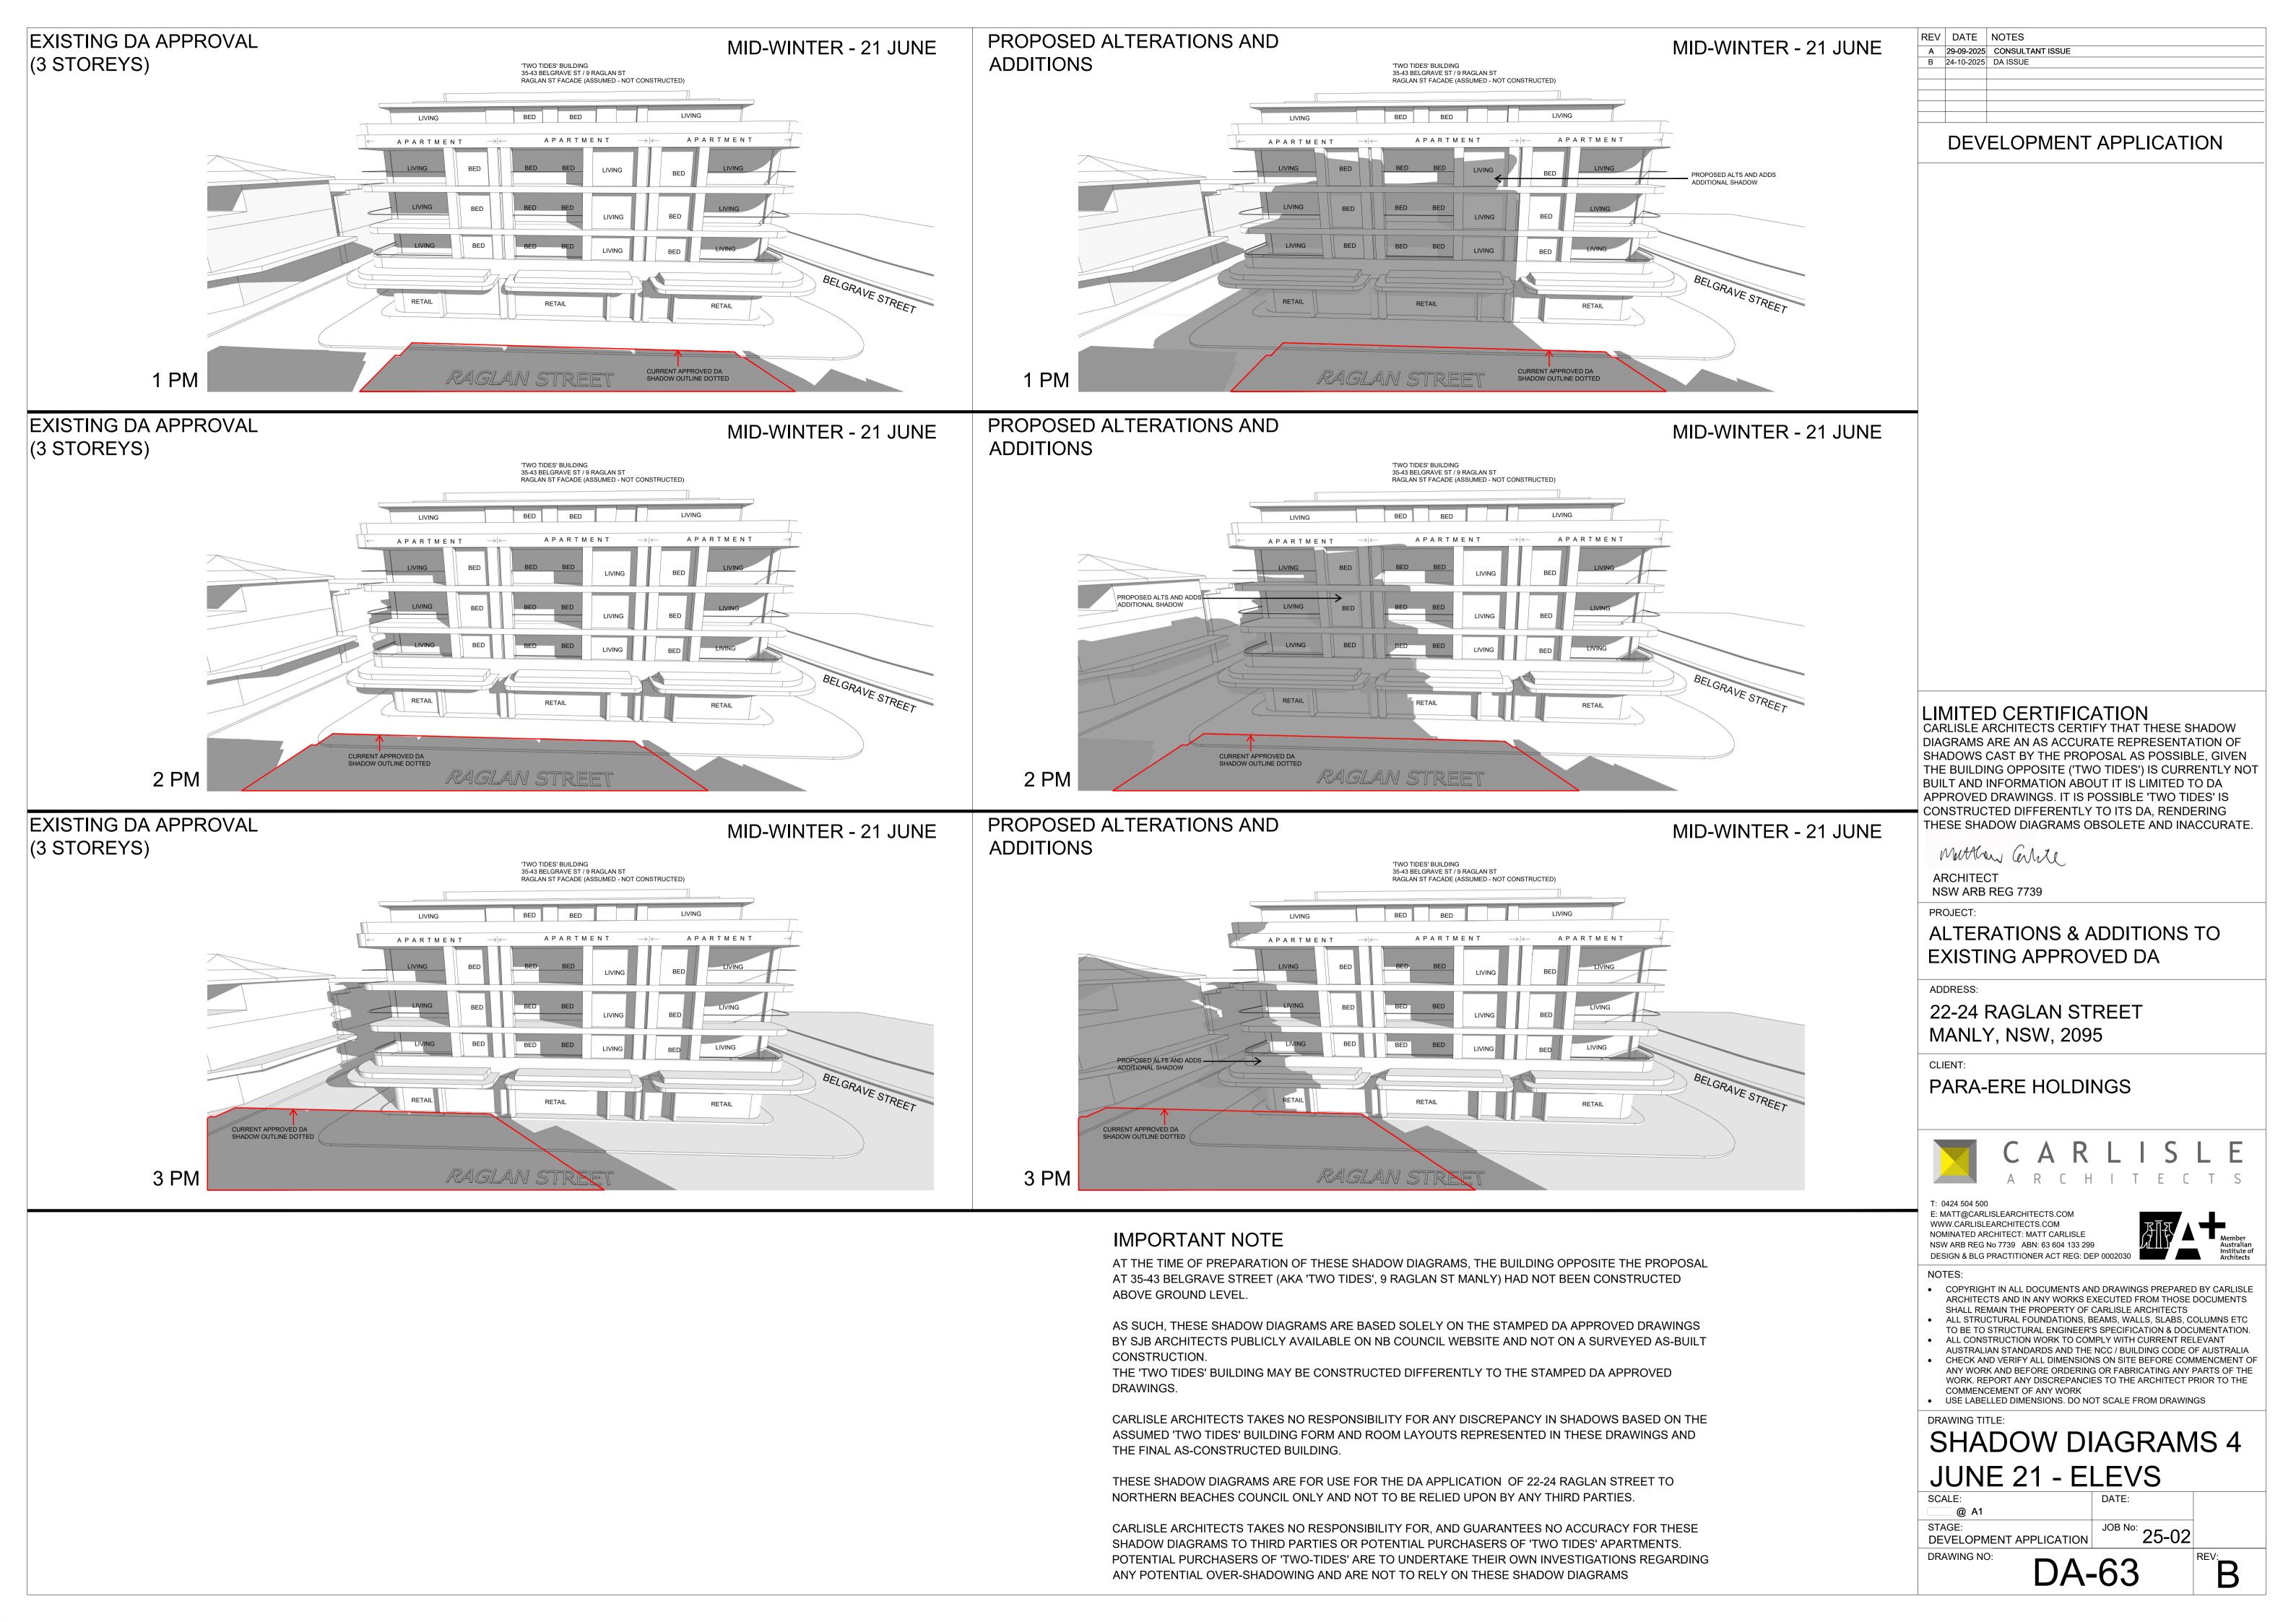

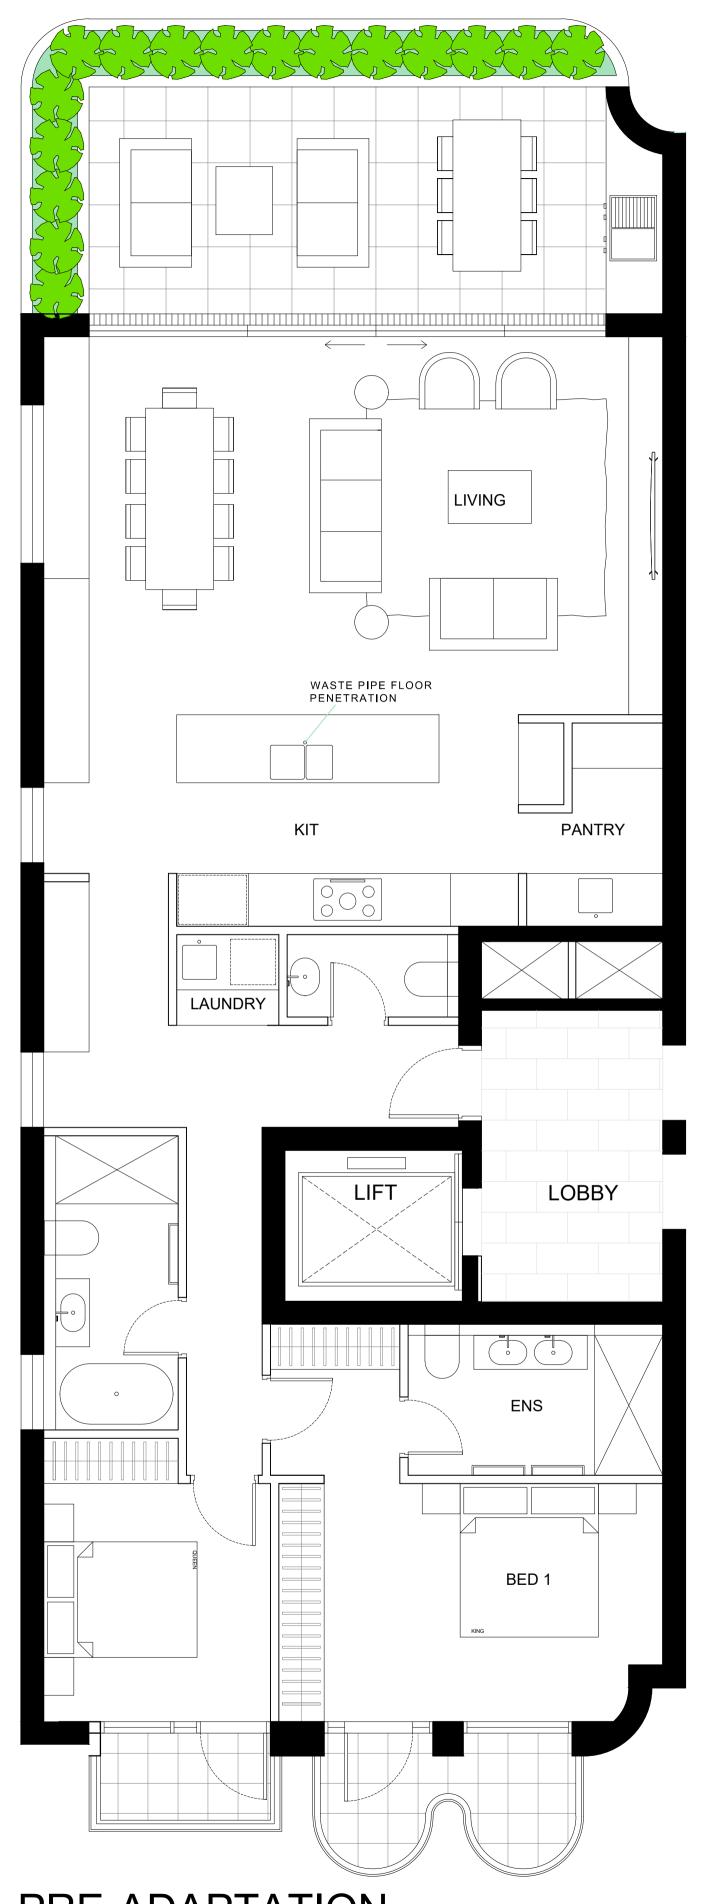

PRE-ADAPTATION

UNITS 7, 9, 11, 13

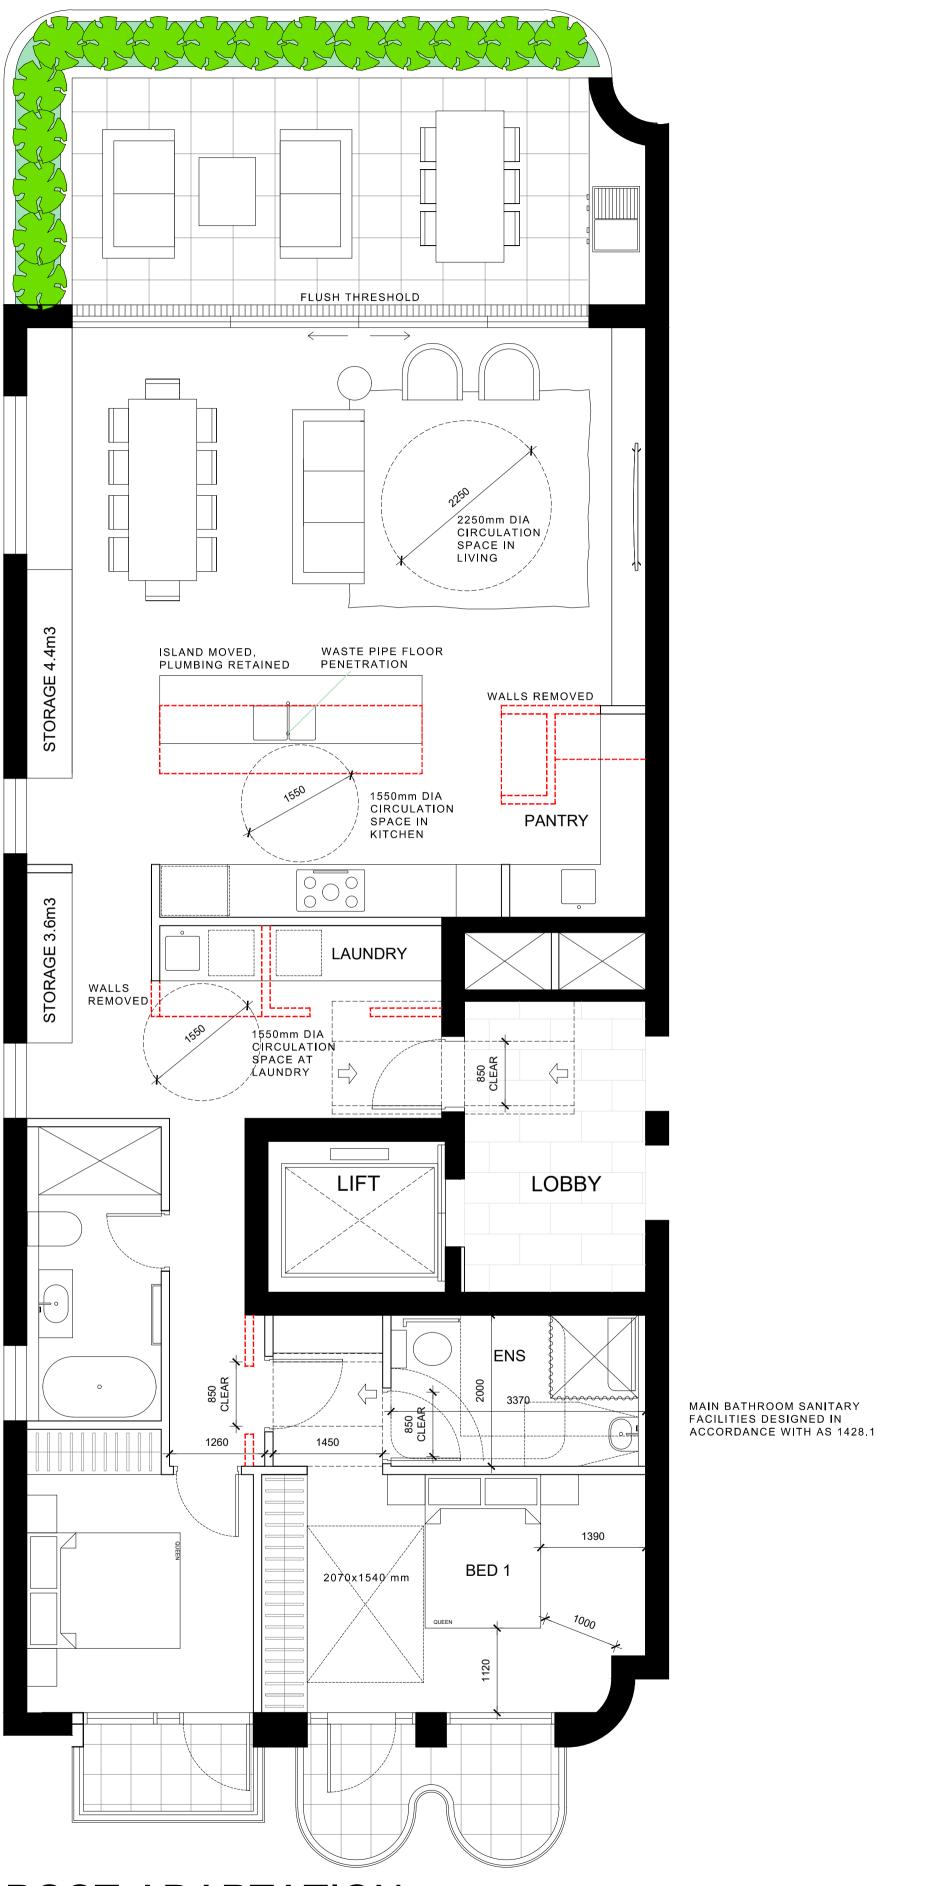

POST-ADAPTATION

UNITS 7, 9, 11, 13

DRAWING NO:

REV DATE NOTES A 29-09-2025 CONSULTANT ISSUE B 24-10-2025 DA ISSUE

DEVELOPMENT APPLICATION

ALTERATIONS & ADDITIONS TO EXISTING APPROVED DA

ADDRESS:

22-24 RAGLAN STREET MANLY, NSW, 2095

CLIENT:

PARA-ERE HOLDINGS



E: MATT@CARLISLEARCHITECTS.COM WWW.CARLISLEARCHITECTS.COM NOMINATED ARCHITECT: MATT CARLISLE NSW ARB REG No 7739 ABN: 63 604 133 299



- COPYRIGHT IN ALL DOCUMENTS AND DRAWINGS PREPARED BY CARLISLE
 ARCHITECTS AND IN ANY WORKS EXECUTED FROM THOSE DOCUMENTS
- SHALL REMAIN THE PROPERTY OF CARLISLE ARCHITECTS

 ALL STRUCTURAL FOUNDATIONS, BEAMS, WALLS, SLABS, COLUMNS ETC
- TO BE TO STRUCTURAL ENGINEER'S SPECIFICATION & DOCUMENTATION.
- ALL CONSTRUCTION WORK TO COMPLY WITH CURRENT RELEVANT AUSTRALIAN STANDARDS AND THE NCC / BUILDING CODE OF AUSTRALIA CHECK AND VERIFY ALL DIMENSIONS ON SITE BEFORE COMMENCMENT OF

ANY WORK AND BEFORE ORDERING OR FABRICATING ANY PARTS OF THE

WORK. REPORT ANY DISCREPANCIES TO THE ARCHITECT PRIOR TO THE COMMENCEMENT OF ANY WORK

• USE LABELLED DIMENSIONS. DO NOT SCALE FROM DRAWINGS

ADAPTABLE UNITS

SCALE: 1:_50 @ A1 DEVELOPMENT APPLICATION





DEVELOPMENT APPLICATION

ALTERATIONS & ADDITIONS TO EXISTING APPROVED DA

ADDRESS:

22-24 RAGLAN STREET MANLY, NSW, 2095

CLIENT:

PARA-ERE HOLDINGS



E: MATT@CARLISLEARCHITECTS.COM WWW.CARLISLEARCHITECTS.COM NOMINATED ARCHITECT: MATT CARLISLE NSW ARB REG No 7739 ABN: 63 604 133 299



- COPYRIGHT IN ALL DOCUMENTS AND DRAWINGS PREPARED BY CARLISLE
 ARCHITECTS AND IN ANY WORKS EXECUTED FROM THOSE DOCUMENTS
- SHALL REMAIN THE PROPERTY OF CARLISLE ARCHITECTS

 ALL STRUCTURAL FOUNDATIONS, BEAMS, WALLS, SLABS, COLUMNS ETC
- TO BE TO STRUCTURAL ENGINEER'S SPECIFICATION & DOCUMENTATION.

 ALL CONSTRUCTION WORK TO COMPLY WITH CURRENT RELEVANT
- AUSTRALIAN STANDARDS AND THE NCC / BUILDING CODE OF AUSTRALIA

 CHECK AND VERIFY ALL DIMENSIONS ON SITE BEFORE COMMENCMENT OF ANY WORK AND BEFORE ORDERING OR FABRICATING ANY PARTS OF THE WORK. REPORT ANY DISCREPANCIES TO THE ARCHITECT PRIOR TO THE
- COMMENCEMENT OF ANY WORK

 USE LABELLED DIMENSIONS. DO NOT SCALE FROM DRAWINGS

PHOTOMONTAGE 1

SCALE: 1:100 @ A1

DRAWING NO:

DEVELOPMENT APPLICATION **DA-80**



 REV
 DATE
 NOTES

 A
 29-09-2025
 CONSULTANT ISSUE

 B
 24-10-2025
 DA ISSUE

DEVELOPMENT APPLICATION

ALTERATIONS & ADDITIONS TO EXISTING APPROVED DA

ADDRESS:

22-24 RAGLAN STREET MANLY, NSW, 2095

CLIENT:

PARA-ERE HOLDINGS



T: 0424 504 500 E: MATT@CARLISLEARCHITECTS.COM WWW.CARLISLEARCHITECTS.COM NOMINATED ARCHITECT: MATT CARLISLE NSW ARB REG No 7739 ABN: 63 604 133 299



- COPYRIGHT IN ALL DOCUMENTS AND DRAWINGS PREPARED BY CARLISLE ARCHITECTS AND IN ANY WORKS EXECUTED FROM THOSE DOCUMENTS SHALL REMAIN THE PROPERTY OF CARLISLE ARCHITECTS
 ALL STRUCTURAL FOUNDATIONS, BEAMS, WALLS, SLABS, COLUMNS ETC TO BE TO STRUCTURAL ENGINEER'S SPECIFICATION & DOCUMENTATION.
 ALL CONSTRUCTION WORK TO COMPLY WITH CURRENT RELEVANT AUSTRALIAN STANDARDS AND THE NCC / BUILDING CODE OF AUSTRALIA
 CHECK AND VERIFY ALL DIMENSIONS ON SITE BEFORE COMMENCMENT OF ANY WORK AND RECORD OR DEPLING OF EARPLICATING ANY PARTS OF THE
- ANY WORK AND BEFORE ORDERING OR FABRICATING ANY PARTS OF THE WORK. REPORT ANY DISCREPANCIES TO THE ARCHITECT PRIOR TO THE COMMENCEMENT OF ANY WORK

 USE LABELLED DIMENSIONS. DO NOT SCALE FROM DRAWINGS

PHOTOMONTAGE 2

SCALE: 1:100 @ A1 STAGE: DEVELOPMENT APPLICATION

JOB No: 25-02

DA-81

BASIX COMMITMENTS BASIX CERTIFICATE No. 1820270M

Water Efficiency Commitments

| Desc | ription | Requirements | | | | | | | | |
|---------------------------------------|---------------------------------------|-----------------------|-------------------------------|-------------------------|------------------------|----|--|--|--|--|
| 10 | Alternative Water Supply Systems | Central Water Tank – | Rainw | ater/Stormwater | 10,000 Litres | | | | | |
| Areas | Common Swimming Pool | Location | | IA | Volume | NA | | | | |
| ommon Area and Systems | Common Area Fixtures | Showerheads | | No common facilitie | es | | | | | |
| mo I Sy | | Toilets | | No common facilitie | es | | | | | |
| Common and Syst | | Laundry/Bathroom Taps | | No common facilitie | es | | | | | |
| O | | Clotheswasher | | No common facilitie | es | | | | | |
| | Fixtures | Showerheads | 4 star (> 6 but <= 7.5 L/min) | | | | | | | |
| | | Toilets | 4 Star | | | | | | | |
| | | Kitchen taps | 6 Sta | 6 Star | | | | | | |
| gs | | Bathroom taps | 6 Sta | r | | | | | | |
| <u>:</u> | Appliances | Dishwashers | 4 Sta | | | | | | | |
| <u> </u> | | Clothes Dryers | Not s | specified | | | | | | |
| △ | Swimming Pool | Max Volume (kL) | 18 | 3.6 | Pool Cover | No | | | | |
| <u>\overline{\overline{\sigma}}{}</u> | | Pool Location | C | Outdoors (unit 15) | Pool Shaded | No | | | | |
| Individual Dwellings | Hot Water Recirculation and Diversion | Not Required | | | | | | | | |
| <u> </u> | Alternative Water Supply | Landscaping | NA | | | | | | | |
| | | Toilets | Toilet | s to be connected to al | ternative water supply | | | | | |
| | | Laundry | NA | | | | | | | |
| | | Pool Top up | NA | | | | | | | |

Thermal Comfort Commitments

The development must be constructed in accordance with all thermal performance specifications set out in the Assessor Certificate, and in accordance with those aspects of the development application or application for a complying development certificate which were used to calculate those specifications.

Requirements

Energy Efficiency Commitments

Description

| | | Ventilation S | System | | | | Lighting Syst | :em | | | | | |
|-------------|---------------------------|-----------------------------------|------------------|---|----------------------|----------------------|-----------------------------|--|--|------------------|------------------------|---------|------------|
| | Common Area | Ventilation Sys | stem | Efficienc | cy Measu | re | Primary type of | f light | ing | Efficie | ncy Measure | | BMS |
| | Basement Carpark | Ventilation (Su Exhaust) | pply & | | Monoxide + VSD Fa | | Fluorescent | | | Daylig sensoi | ht sensor and mot | ion | No |
| | Ground Floor Carpark | No Mech. Vent | ilation | | | Fluorescent | | | Daylight sensor and motion sensor | | No | | |
| | Electrical | No Mech. Vent | ilation | | | | Compact Fluore | escen | t | Manua | al on / Manual Off | | No |
| | Comms | Ventilation (Supply + Exhaust) | | Interlock | ked to lig | ht | Compact Fluore | escen | t | Manua | al on / Manual Off | | No |
| <u> </u> | Garbage | Ventilation exh | aust only | | | | Compact Fluore | escen | t | Manua | al on / Manual Off | | No |
| | Sprinkler Control Valve | No Mech. Ventilation | | | | | Compact Fluore | escen | t | Manua | al on / Manual Off | | No |
|)) | Ground Floor Lobby | No Mech. Vent | ilation | | | | LED | | | Manua | al on / Manual Off | | No |
| 5 5 5 | Lift Bank (No. 1) | | | | | | LED | | | Conne | ected to lift call but | ton | No |
| | | | | | | | | | | | | | |
| : | Lift No. 1 | | Gearless | traction | with V\ | /VF mot | or | 1 | Number of | Levels | Serviced | 9 | |
| <u>'</u> | | | Resident | ial Level | s | 7 | | l | _oad capac | ity (kg) | | 1001 | -1500 |
| | Central Hot Water Sys | stem | System T | ype | | Heat P source | ump – air d | Ų | Jnit efficier | ncy (CC |)P) | 3.5-4 | 4.0 |
| | | | External | Piping | | R1.0 (~3 | 38mm) | 1 | nternal Pip | ing | | R1.0 | (~38mm) |
| | Central Cooling Syste | m | System T | уре | | VVF | | | Electrical dr | riven co | ompressor | Yes | <u> </u> |
| | | | | ction | | Air cooled condenser | | U | Unit efficiency (COP) | |)P) | >5.5 | |
| | Central Heating System | | System Type VV | | VVF | ′F | | Electrical driven compressor | | r Yes | | | |
| | | 5 7 | | Unit efficiency (COP) >5.5 | | >5.5 | Air Sourced | | Air Sourced | Evapo | rator | Yes | |
| | Alternative Energy | Alternative Energy Photovo | | | | | peak output | | generation | | | | |
| | Hot Water System | | system ir | The applicant must install the following hot water system in the development, or a system with a higher energy rating: Central Hot Water System with a higher energy rating: | | | | | | er System | | | |
| | Ventilation | | Location | | | Description | | | Operational Control | | | | |
| | | | Bathroor | throoms | | | Individual fa duct + VSD | · | | | Interlocked to off | light w | rith timer |
| | | | Kitchens | Kitchens Laundry | | | or roof | | , ducted to façade , ducted to façade | | Manual Switch On/Oil | | f |
| | | | Laundry | | | | | | | | | | f |
| S | Cooling System | | Living Ar | ving Area | | | | | | om Area | | | |
| Dwellings | | | | l-phase air conditioning ducted 4.5 star (a | | | 4.5 star (ave zor | ne) | , , | | | | (ave zon |
| <u>e</u> | Heating System | | Living Ar | | | 1 | , <u> </u> | | Bedroom | | | , F | |
| ۵ | | | | | | | | | | | itioning ducted | | |
| Individual | Artificial Lighting | | diode (LE | ne applicant must ensure that the "primary type of artificial lighting" is fluorescent or light emit iode (LED) lighting and the fittings for those lights must only be capable of accepting fluoresce ght emitting diode (LED) lamps | | | | | | | | | |
| di> | Natural Lighting | | | | | | | light in the kitchen of the dwelling for natural lighting. | | | | | |
| _ | Appliances | | Kitchen (| | | | tric Cooktop / I | | | | | | |
| | | | Refrigera | | | Not | Specified | | | | | | |
| | | | Well Ven | tilated F | -ridge | Not | Specified | | | | | | |
| | | | Space Dishwash | ner | | 3.5 9 | Star | | | | | | |
| | | | Clothesw | | | _ | Specified | | | | | | |
| | | | Clothes [| | | | Specified | | | | | | |
| | | | Clothes [| | Inc | | neltered | No | , | Drivat | e Outdoor | No | 2 |
| | Swimming Dool | | Lines Heating | | Electri | | | | Multi Spe | | Timer | Yes | |
| | Swimming Pool | | Heating | ng Pump | | | Pool Pump | | 2 Stars | | i i i i lei | res | |

Nathers Specification Nathers Certificate No #HR-NOSJEI-01

Building Specification

These are the specifications upon which the certified NatHERS assessment is based. Any deviation from these specifications will invalidate the NatHERS certificate and therefore voids compliance of the development with the NCC and the NSW BASIX Protocol. In case of any variation from these specifications contact Senica Consultancy Group to obtain updated NatHERS and BASIX certificates and an updated copy of these specifications.

| External and Internal Walls | | | | | |
|-----------------------------|-----------------|-------------------------|-------|-------------------------------|----------|
| Construction Type | Insulation | Sarking/Wrap | Frame | Colour (Solar Absorptance) | Battened |
| External walls | R2.0 Fibreglass | Wall Wrap (E = 0.9/0.9) | Metal | Medium | Yes |
| Internal walls | | | Metal | | |
| | | | | | |
| | | | | | |

| Ceiling and Roof | | | | | |
|------------------|------------|----------|-------------------|--------|-------|
| Ceiling | Insulation | Roof | Foil/Wrap/Blanket | Colour | Frame |
| As per plans | | Concrete | 75mm XPS Foam | Medium | Metal |
| | | | | | |
| | | | | | |

Windows and Skylights

Window and skylight U and SHGC values, if specified, are according to NFRC. Alternate products or specifications may be used if their U value is lower, and the SHGC value is less than 5% higher or lower, than the U and SHGC values of the product specified above. Individual window specifications are listed in the window specification or NatHERS certificate.

| Description | Frame material | Glazing Type | U-value | SHGC (+/- 5%) | Frame Colour |
|--------------|----------------|----------------------------|---------|---------------|--------------|
| Sliding Door | Aluminum | Double glazed (air filled) | 3.33 | 0.67 | Dark |
| Sliding | Aluminum | Single Clear | 6.38 | 0.72 | Dark |
| Awning | Aluminum | Single Clear | 5.66 | 0.66 | Dark |
| Hinged Door | Aluminum | Single Clear | 5.88 | 0.56 | Dark |
| Double Hung | Aluminum | Single Clear | 6.16 | 0.71 | Dark |
| | | | | | |

| Floors | | | | |
|--------------------|-------------------------|------------|----------------------|--------------|
| Description | Construction | Insulation | Slab edge insulation | Covering |
| Above garage (D01) | Suspended Concrete Slab | R1.11 | No | As per plans |
| Garage | Concrete Slab on Ground | Nil | No | As per plans |
| Remaining | Suspended Concrete Slab | Nil | No | As per plans |
| Above garage (D02) | Suspended Concrete Slab | R2.5 | No | As per plans |

| Electrical Notes | | | | |
|------------------|------------------|------------------------|---|--|
| Description | Diameter (mm) | Location | Notes | |
| Downlights | 100 | As per plans | Downlights to be IC rated & sealed (insulated over) | |
| Ceiling Fans | 1200 | | NA | |
| Exhaust Fans | 250 | Bathrooms and Ensuites | Exhaust fans to be sealed | |



p:0280067884

e : info@senica.com.au w : www.senica.com.au

WINDOWS SPECIFICATION

| Dwelling | Style | Manufacturer | Code | Name | U-Value | SHGC | Glazing Type | Frame Type | Ext. Colour | Area (m²) | % |
|----------|--------------|--------------|-------------|---|---------|------|---------------|----------------------|----------------|-----------|--------|
| All | Sliding Door | Aws | AWS-112-380 | ComfortEDGE™ Series 759 FBR Sliding Door - Double Glazed with Inline Reveal & E | 3. | 33 | 0.67 DG Clear | Aluminium (Standard) | Dark (SA 0.85) | 327.7 | 59.40% |
| All | Sliding | Aws | AWS-001-002 | RESIDENTIAL SERIES 502/504 SLIDING WINDOW - SINGLE GLAZED | 6. | 38 | 0.72 SG Clear | Aluminium (Standard) | Dark (SA 0.85) | 45.7 | 8.30% |
| All | Awning | Aws | AWS-126-021 | ComfortEDGE™ Series 755 Awning Window - Single Glazed with Inline Reveal | 5. | 66 | 0.66 SG Clear | Aluminium (Standard) | Dark (SA 0.85) | 91.9 | 16.70% |
| All | Hinged Door | Aws | AWS-018-001 | RESIDENTIAL SERIES 549 ENTRY DOOR - SINGLE GLAZED | 5.8 | 38 | 0.56 SG Clear | Aluminium (Standard) | Dark (SA 0.85) | 45.3 | 8.20% |
| All | Double Hung | Aws | AWS-005-002 | RESIDENTIAL SERIES 514 DOUBLE HUNG - SINGLE GLAZED | 6 | .16 | 0.71 SG Clear | Aluminium (Standard) | Dark (SA 0.85) | 41.3 | 7.50% |
| | | | | | | | | | | | |
| | | | | | | | | | | | |

Window and skylight U and SHGC values, if specified, are according to NFRC. Alternate products or specifications may be used if their U value is lower, and the SHGC value is less than 5% higher or lower, than the U and SHGC values of the product specified above. Senica



REV DATE NOTES A 29-09-2025 CONSULTANT ISSUE B 24-10-2025 DA ISSUE

DEVELOPMENT APPLICATION

ALTERATIONS & ADDITIONS TO EXISTING APPROVED DA

ADDRESS:

22-24 RAGLAN STREET MANLY, NSW, 2095

CLIENT:

PARA-ERE HOLDINGS



E: MATT@CARLISLEARCHITECTS.COM WWW.CARLISLEARCHITECTS.COM NOMINATED ARCHITECT: MATT CARLISLE NSW ARB REG No 7739 ABN: 63 604 133 299 DESIGN & BLG PRACTITIONER ACT REG: DEP 000203



- COPYRIGHT IN ALL DOCUMENTS AND DRAWINGS PREPARED BY CARLISLE ARCHITECTS AND IN ANY WORKS EXECUTED FROM THOSE DOCUMENTS SHALL REMAIN THE PROPERTY OF CARLISLE ARCHITECTS
- ALL STRUCTURAL FOUNDATIONS, BEAMS, WALLS, SLABS, COLUMNS ETC TO BE TO STRUCTURAL ENGINEER'S SPECIFICATION & DOCUMENTATION.
- ALL CONSTRUCTION WORK TO COMPLY WITH CURRENT RELEVANT
- AUSTRALIAN STANDARDS AND THE NCC / BUILDING CODE OF AUSTRALIA CHECK AND VERIFY ALL DIMENSIONS ON SITE BEFORE COMMENCMENT OF ANY WORK AND BEFORE ORDERING OR FABRICATING ANY PARTS OF THE

WORK. REPORT ANY DISCREPANCIES TO THE ARCHITECT PRIOR TO THE

COMMENCEMENT OF ANY WORK • USE LABELLED DIMENSIONS. DO NOT SCALE FROM DRAWINGS

DRAWING NO:

BASIX COMMITMENTS & NATHERS SPEC

1:100 @ A1 DEVELOPMENT APPLICATION

