



Wed Aug 11 2021
2021 Neatmap, HERE

20m

CONTEXT PLAN
SCALE 1:500 APPROX.
BASE MAP IMAGE
COURTESY OF NEATMAPS

204050100

103050

THIS BAR REPRESENTS 100mm ON ORIGINAL

Curtin Architects accepts no responsibility for dimensions scaled off drawing. Check all copies and electronic drawings of any type for accuracy in scaling.

GENERAL LEGEND

DA WORKS

A	DA ISSUE	13.09.21
Issue	Amendment Description	Date

AMENDMENTS

1. Figured dimensions to be taken in preference to scaling.

2. Builder to check all dimensions on site where relevant and notify of any discrepancies.

3. All dimensions are given in millimetres except levels and drawings to scale 1:500 and smaller which are in metres.

© INTELLECTUAL PROPERTY

COPYRIGHT CURTIN ARCHITECTS PTY LTD. (C.A.), UNLESS OTHERWISE AGREED IN WRITING. ALL RIGHTS RESERVED. THIS DOCUMENT IS THE PROPERTY OF CURTIN ARCHITECTS PTY LTD. AND IS NOT TO BE REPRODUCED OR TRANSMITTED IN ANY FORM OR BY ANY MEANS, ELECTRONIC OR MECHANICAL, INCLUDING PHOTOCOPYING, RECORDING, OR BY ANY INFORMATION STORAGE AND RETRIEVAL SYSTEM, WITHOUT THE WRITTEN PERMISSION OF CURTIN ARCHITECTS PTY LTD. ANY UNAUTHORIZED USE OF THIS DOCUMENT IS AT THE USER'S SOLE RISK AND WITHOUT LIMITING REMEDY, CURTIN ARCHITECTS PTY LTD. SHALL BE ENTITLED TO SEEK DAMAGES AND ALL OTHER REMEDIES AVAILABLE IN LAW.

CLIENT

PAYNTER DIXON
CREATING SINCE 1914
Paynter Dixon Constructions Pty Limited
Level 2, 2 Richardson Place
Riverside Corporate Park
North Ryde SYDNEY NSW 2113
Tel (02) 9797 5555 Fax (02) 9797 5533
ABN 84 097 120 315

CURTIN ARCHITECTS
PTY. LIMITED
ABN 43 052 102 744
Reg. No. 4307
Level 2, 52 Atchison Street ST LEONARDS NSW 2065
mail@curtinarchitects.com.au Phone: (02) 9437 1111

PROJECT:

TEMPORARY OUTDOOR AREA
PITTWATER RSL CLUB
82 Mona Vale Road
Mona Vale NSW 2103

DRAWING TITLE:

CONTEXT PLAN

DRAWN BY: PM	SCALE: 1:500 @ A1
PROJECT No: 6711	DATE STARTED: SEPTEMBER 2021
PRL 0141	DRAWING No: DA-00
	ISSUE: A

PLOT DATE: \$DATES PLOT TIME: \$TIMES

FILE NAME: \$FILES



SITE PLAN
SCALE 1:500

2040100

103050

THIS BAR REPRESENTS 100mm ON ORIGINAL

Curtin Architects accepts no responsibility for dimensions scaled off drawing. Check all copies and electronic drawings of any type for accuracy in scaling.

GENERAL LEGEND

EXISTING CLUB PREMISES
No work to toned area

DA WORKS

A

DA ISSUE

13.09.21

Issue

Amendment Description

Date

AMENDMENTS

1. Figured dimensions to be taken in preference to scaling.

2. Builder to check all dimensions on site where relevant and notify of any discrepancies.

3. All dimensions are given in millimetres except levels and drawings to scale 1:500 and smaller which are in metres.

© INTELLECTUAL PROPERTY

COPYRIGHT CURTIN ARCHITECTS PTY LTD. (C.A.T.), UNLESS OTHERWISE AGREED IN WRITING. ALL RIGHTS TO USE THIS DOCUMENT ARE SUBJECT TO PAYMENT IN FULL OF ALL C.A. CHARGES. THIS DOCUMENT MAY ONLY BE USED FOR THE EXPRESS PURPOSE AND PROJECT FOR WHICH IT HAS BEEN CREATED AND DELIVERED. AS NOTIFIED IN WRITING BY C.A. AND THIS DOCUMENT MAY NOT BE OTHERWISE USED OR COPIED. ANY UNAUTHORIZED USE OF THIS DOCUMENT IS AT THE USER'S SOLE RISK AND WITHOUT LIMITING LIABILITY, THE USER RELEASES AND INDEMNIFIES C.A. FROM AND AGAINST ALL LOSS OR DAMAGE.

CLIENT

PAYNTER DIXON

CREATING SINCE 1914

Paynter Dixon Constructions Pty Limited
Level 2, 2 Richardson Place
Riverside Corporate Park
North Ryde SYDNEY NSW 2113
Tel (02) 9797 5555 Fax (02) 9797 5533
ABN 84 097 120 315

CURTIN ARCHITECTS

PTY. LIMITED

ABN 43 052 102 744
Reg. No. 4307
Level 2, 52 Atchison Street, ST LEONARDS NSW 2065
mail@curtinarchitects.com.au Phone: (02) 9437 1111

PROJECT:

P

Pittwater

TEMPORARY OUTDOOR AREA

PITTWATER RSL CLUB
82 Mona Vale Road
Mona Vale NSW 2103

DRAWING TITLE:

SITE PLAN

DRAWN BY: PM

SCALE: 1:500 @ A1

PROJECT No:

DATE STARTED: SEPTMEBER 2021

6711
PRL 0141


DRAWING No: DA-01

ISSUE: A

PLOT DATE: \$DATES

PLOT TIME: \$TIMES

FILE NAME: \$FILES

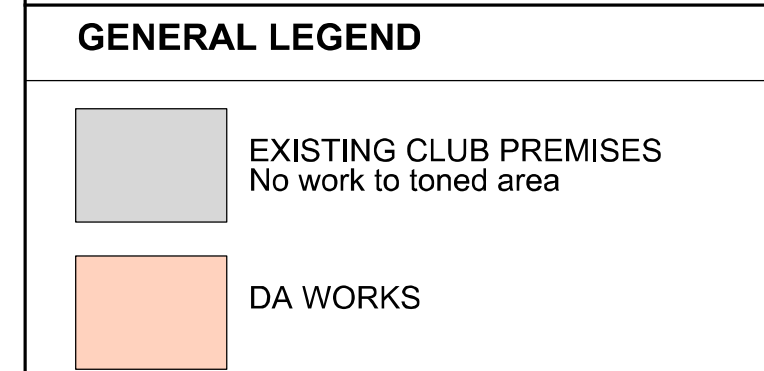

1. Figure dimensions to be taken in preference to scaling.
2. Builded to check all dimensions on site where relevant, and notify of any discrepancies.
3. All dimensions are given in millimetres except levels and drawings to scale 1:500 and smaller which are in metres.

 **CURTIN ARCHITECTS**
PTY. LIMITED
ABN 43 052 102 744
Reg. No. 4307
Level 2, 52 Atchison Street ST LEONARDS NSW 2065
mail@curtinarchitects.com.au Phone: (02) 9437 1111

DRAWING TITLE:
**LOWER
GROUND FLOOR PLAN**


DRAWN BY: PM		SCALE: 1:200 @ A1	
PROJECT No: 6711 PRL 0141		DATE STARTED: SEPTEMBER 2021	
		DRAWING No: DA-02	ISSUE: A

PLOT DATE: \$DATES\$	PLOT TIME: \$TIMES\$
----------------------	----------------------



L



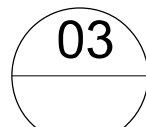

SCALE 1:10



GENERAL LEGEND

EXISTING CLUB PREMISES
No work to toned area

DA WORKS

AMENDMENTS

CLIENT

PAYNTER DIXON
CREATING SINCE 1914
Paynter Dixon Constructions Pty Limited
Level 2, 2 Richardson Place
Riverside Corporate Park
North Ryde SYDNEY NSW 2113
Tel (02) 9797 5555 Fax (02) 9797 5533
ABN 84 097 120 315

 PTY. LIMITED ABN 43 052 102 744
Reg. No. 4307
Level 2, 52 Atchison Street ST LEONARDS NSW 2065
mail@curtinarchitects.com.au Phone: (02) 9437 1111
CURTIN
ARCHITECTS

PROJECT:  **TEMPORARY
OUTDOOR AREA**


PITTWATER RSL CLUB
82 Mona Vale Road
Mona Vale NSW 2103

DRAWING TITLE:
ELEVATION AND SECTIONS

DRAWN BY: PM	SCALE: 1:10 : 1:200 @ A1	
PROJECT No: 6711 PRL 0141	DATE STARTED: SEPTEMBER 2021	
	DRAWING No: DA-03	ISSUE: A

PLOT DATE: \$DATE\$ PLOT TIME: \$TIME\$


FILE NAME: \$FILES\$

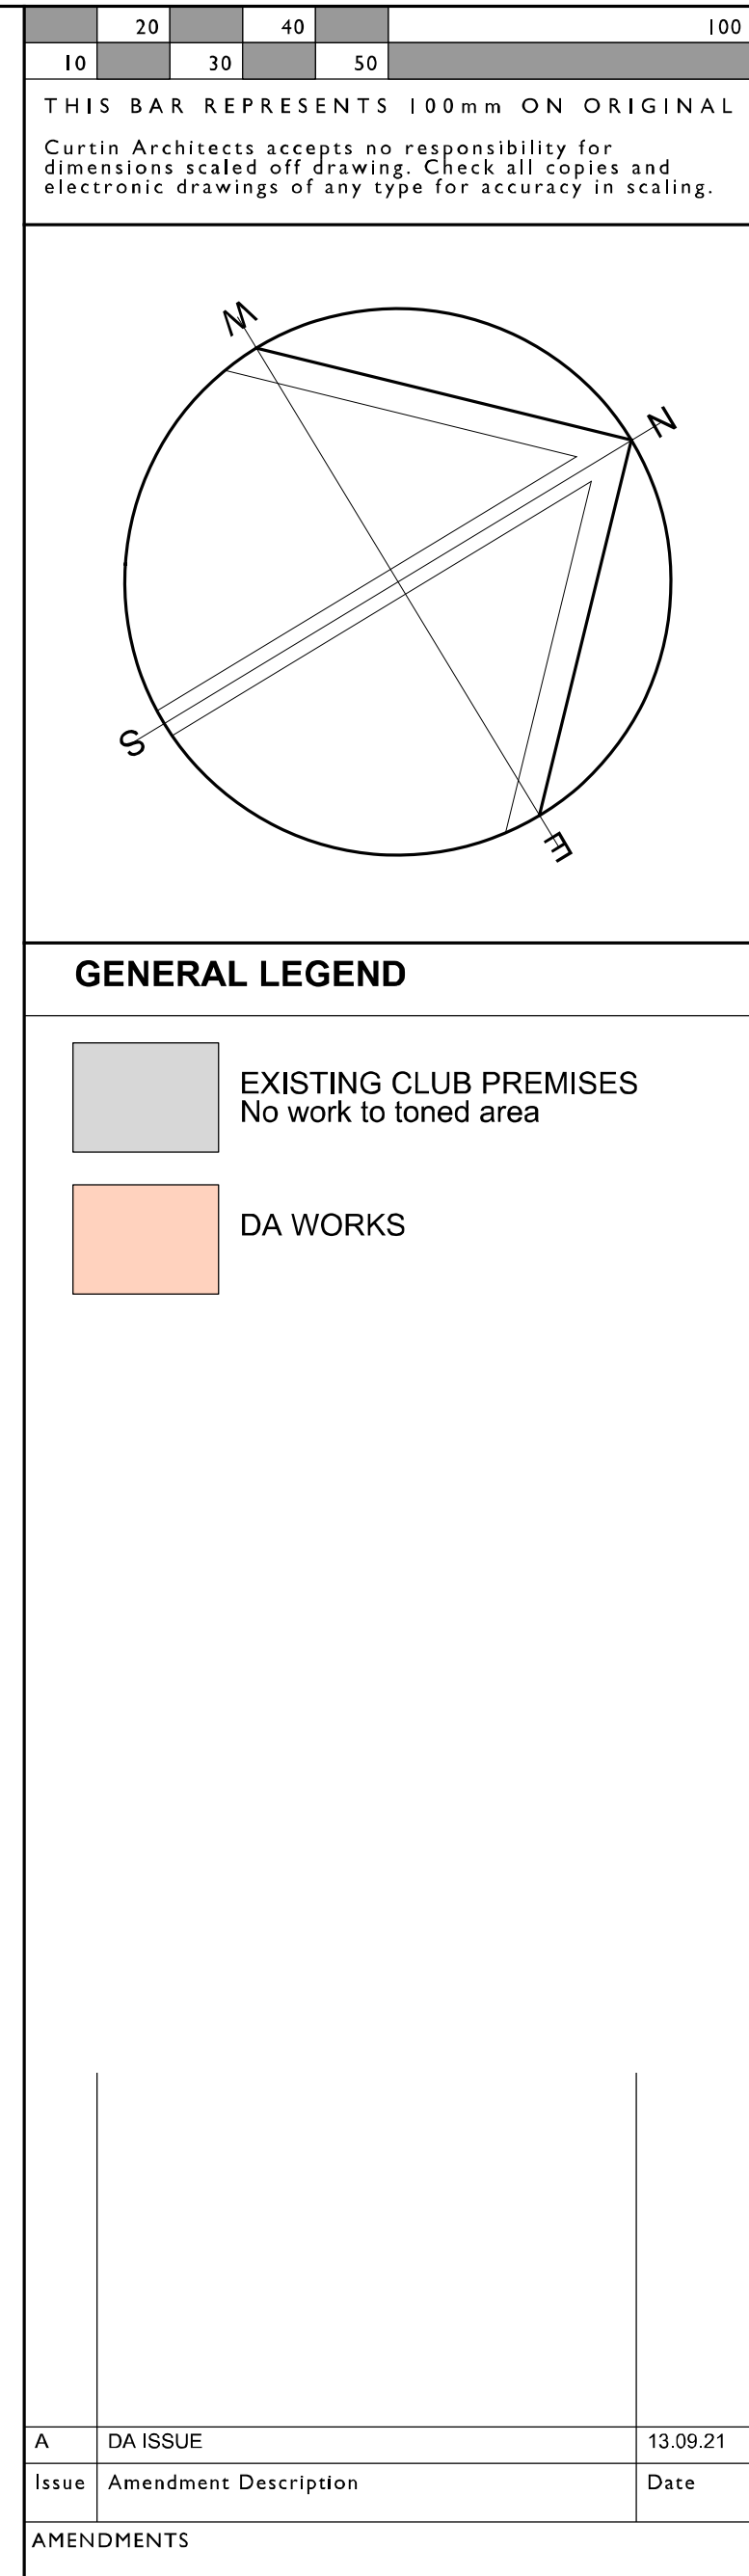

1. Figure dimensions to be taken in preference to scaling.
2. Builder to check all dimensions on site where relevant and notify of any discrepancies.
3. All dimensions are given in millimetres except levels and drawings to scale 1:500 and smaller which are in metres.

© INTELLECTUAL PROPERTY
COPYRIGHT CURTIN ARCHITECTS PTY LTD. ("C.A.") UNLESS OTHERWISE AGAED IN WRITING, ALL RIGHTS TO USE THIS DOCUMENT ARE SUBJECT TO PATENT IN FULL OF ALL C.A. CHARGES; THIS DOCUMENT MAY ONLY BE USED FOR THE EXPRESS PURPOSE AND PROJECT FOR WHICH IT HAS BEEN CREATED AND IS NOT TO BE REPRODUCED, COPIED, TRANSMITTED, EITHER IN ANY MANNER OR BY ANY MEANS, WITHOUT THE WRITTEN PERMISSION OF C.A. NO PART OF THIS DOCUMENT MAY BE REPRODUCED, COPIED, TRANSMITTED, EITHER IN ANY MANNER OR BY ANY MEANS, WITHOUT THE WRITTEN PERMISSION OF C.A. NO PART OF THIS DOCUMENT MAY BE REPRODUCED, COPIED, TRANSMITTED, EITHER IN ANY MANNER OR BY ANY MEANS, WITHOUT THE WRITTEN PERMISSION OF C.A.

CLIENT



PAYNTER DIXON
CREATING SINCE 1914
 Paynter Dixon Constructions Pty Limited
 Level 2, 2 Richardson Place
 Riverside Corporate Park
 North Ryde SYDNEY NSW 2113
 Tel (02) 9797 5555 Fax (02) 9797 5533
 ABN 84 097 120 315

CURTIN ARCHITECTS
PTY. LIMITED ABN 43 052 102 744
Reg. No. 4307
Level 2, 52 Atchison Street ST LEONARDS NSW 2065
mail@curtinarchitects.com.au Phone: (02) 9437 1111



**TEMPORARY
OUTDOOR AREA**

PITTPWATER RSL CLUB
82 Mona Vale Road
Mona Vale NSW 2103

DRAWING TITLE:	
LANDSCAPING CONCEPT (INDICATIVE LAYOUT)	
DRAWN BY: PM	SCALE: 1:200 @ A1
PROJECT No: 6711 PRL 0141	DATE STARTED: SEPTEMBER 2021 DRAWING No: DA-04 ISSUE: A

PLOT DATE: \$DATE\$ PLOT TIME: \$TIME\$

FILE NAME: \$FILES\$