



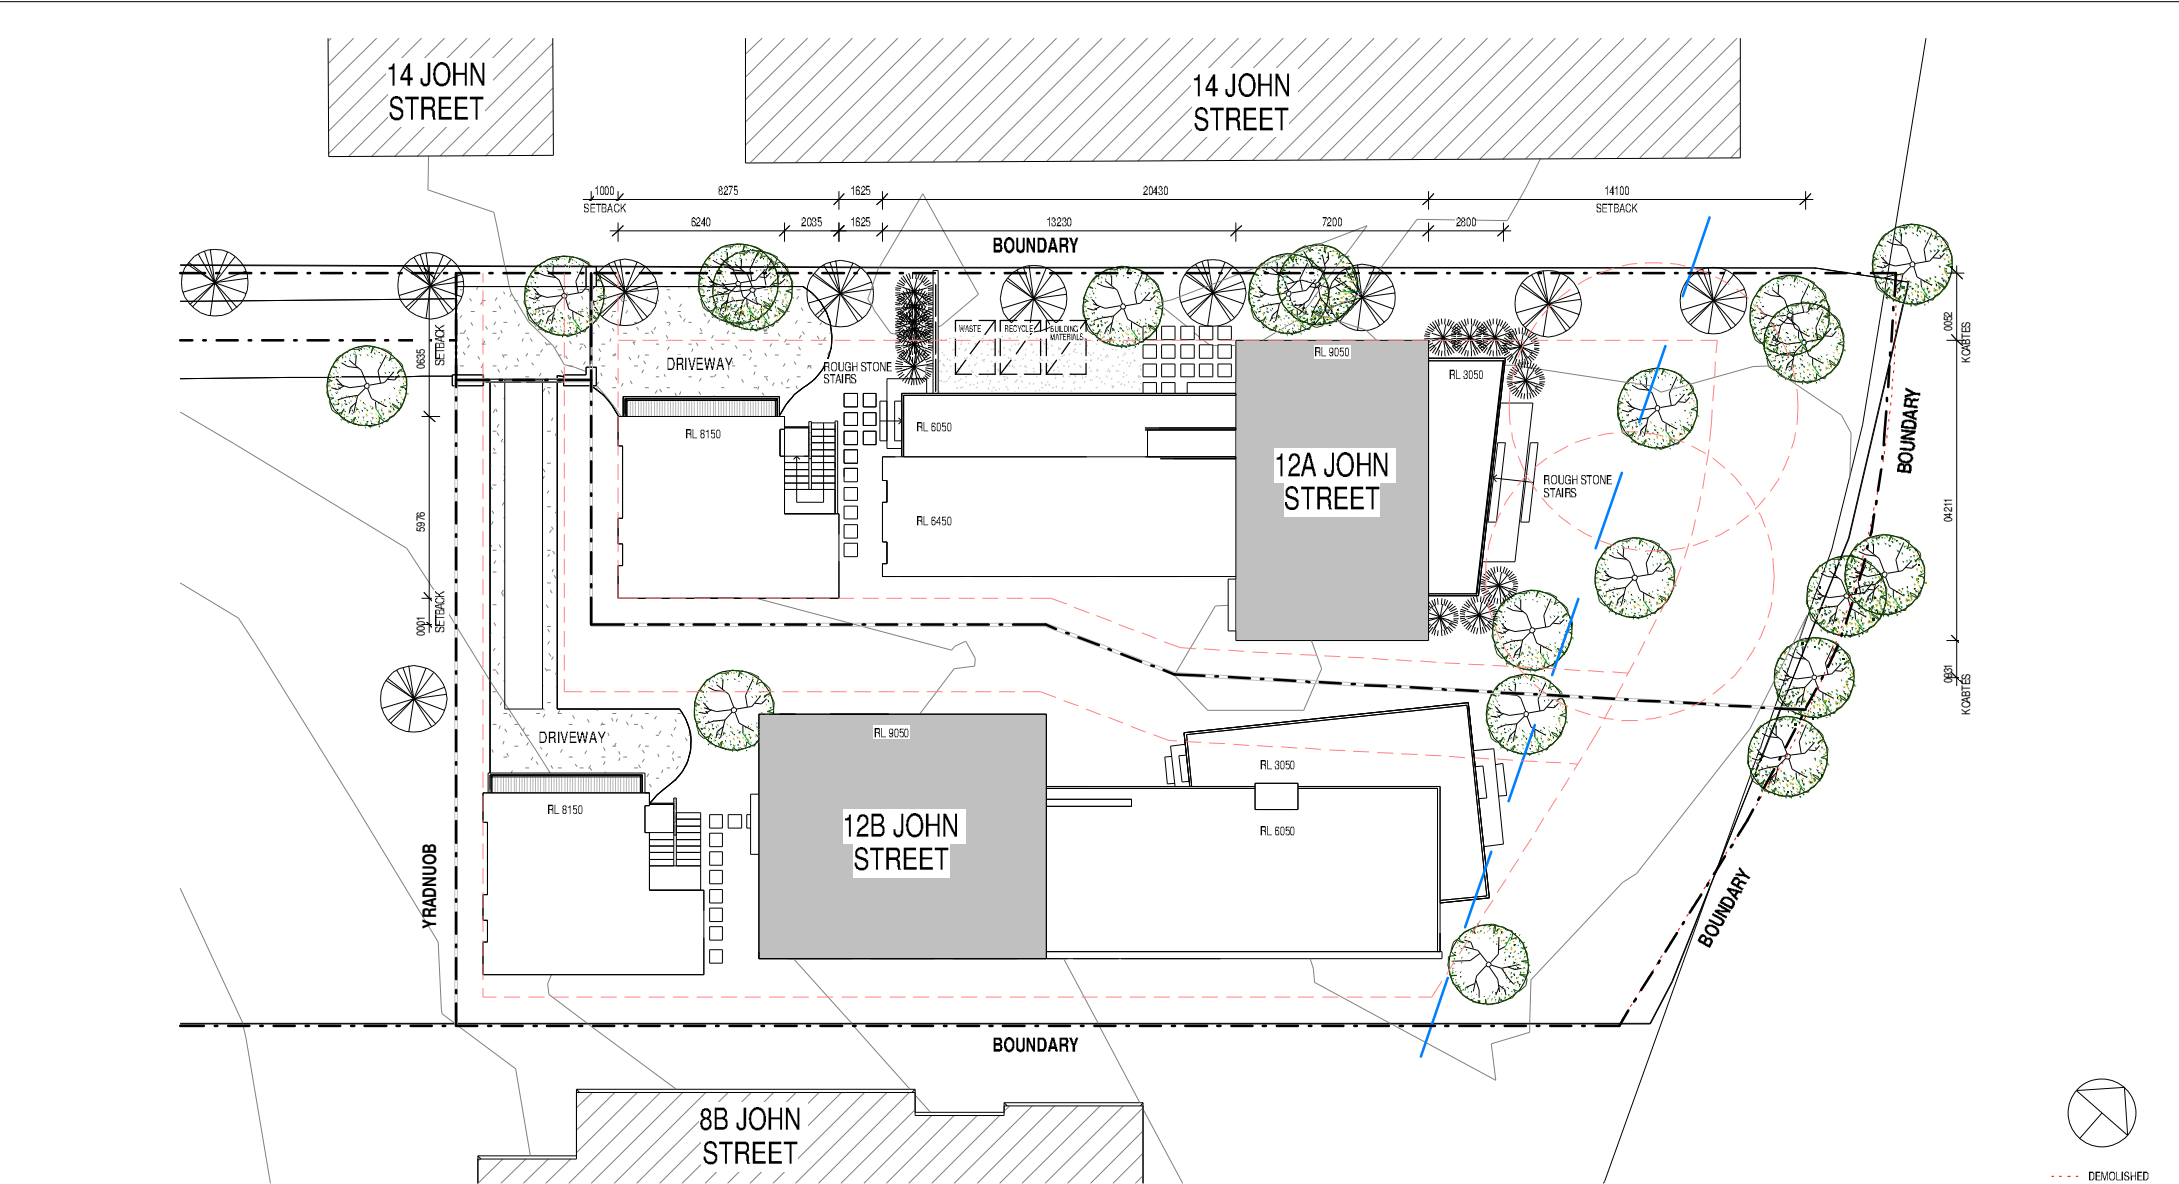


1 SITE PLAN
01 1:200

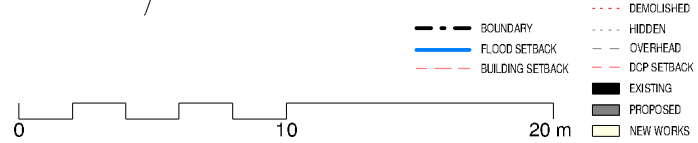

ARCHITECTS WORK IS COPYRIGHT AND COVERED BY COPYRIGHT ACT 1968
DRAWINGS NOT TO BE SCALED. USE FIGURED DIMENSIONS ONLY. CHECK ALL DIMENSIONS ON SITE. ELECTRONIC COPIES OF DRAWINGS SHOULD BE VERIFIED AGAINST PRINTED COPIES TO ENSURE NO LOSS OF INFORMATION. IF IN DOUBT, ASK


ARCHITECT reg# NSW 7417 - TIM WEST ph. 02 9918 5085 e. tim@thw.net.au m. Suite 101 - Level 1, 60 Old Barrenjoey rd, Avalon NSW, 2107	SURVEY BEE & LETHBRIDGE PTY LTD SUITE 2, 14 STARKY ST, FORESTVILLE, NSW, 2087 P. 9975 3335 E. SURVEY@BEELETH.COM.AU W. BEELETH.COM.AU	PLANNER VAUGHAN MILLIGAN DEVELOPMENT CONSULTING VAUGHAN MILLIGAN 8/1 KALINTA ST, NEWPORT, NSW, 2106 9999 4922	LANDSCAPE A TOTAL CONCEPT 65 WEST ST, NORTH SYDNEY, NSW, 2060 DESIGN@ATOTALCONCEPT.COM.AU 9957 5122	PROJECT PROPOSED DWELLING 12A JOHN ST, AVALON, NSW, 2107	C 16/10/2019 DA B 30/09/2019 PRELIMINARY DA A 13/09/2019 CONSULTANTS SET IS DATE COMMENTS	DA PRELIMINARY DA CONSULTANTS SET	JOB NUM# 142	DRAWN BY MV	CHK. BY TW	PAGE SIZE A3
	STORMWATER / FLOOD BARRENJOEY CONSULTING ENGINEERS 34 GEORGE ST, AVALON, NSW, 2107 LUCAS@BCE@GROND.COM 0416 620 330	BASIS / NATHERS SUSTAINABLE THERMAL SOLUTIONS 136 COMBES RD, MOSMANN, NSW, 2088 ENQUIRE@SUSTAINABLETHERMALSOLUTIONS.COM.AU 0420 312 721	BIODIVERSITY / COASTAL ECOLOGICAL CONSULTANTS AUSTRALIA ECOLOGICALCA@OUTLOOK.COM 9918 4486	CLIENT TIM DONOVAN TDONOVAN@CITYFREEHOLDS.COM.AU			PROJECT NAME 12A JOHN ST	SCALE As indicated		
							DRAWING NAME SITE PLAN	DRAWING NUMBER A 01 -C		

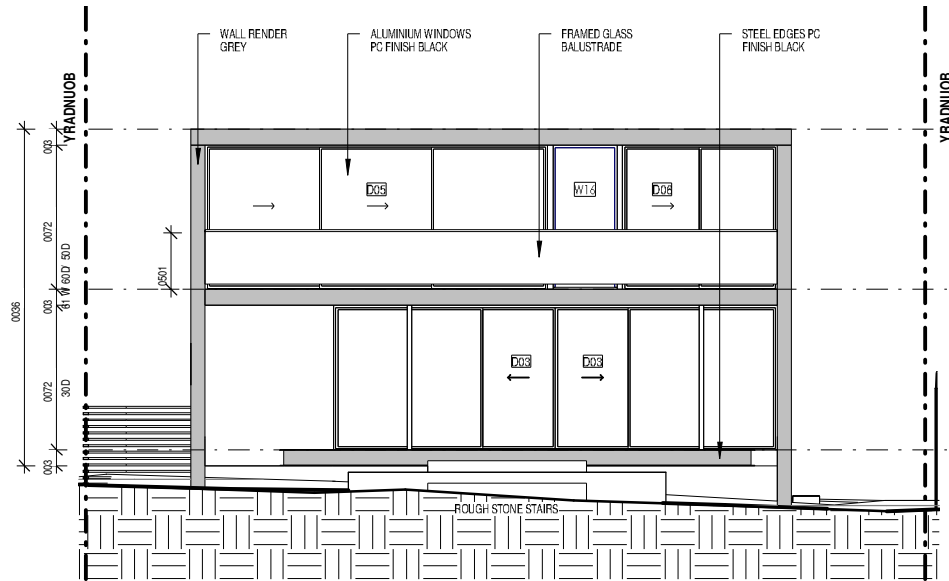

RIDGE
RL 90.50

FIRST FLOOR
RL 60.50

GROUND LEVEL
RL 30.50

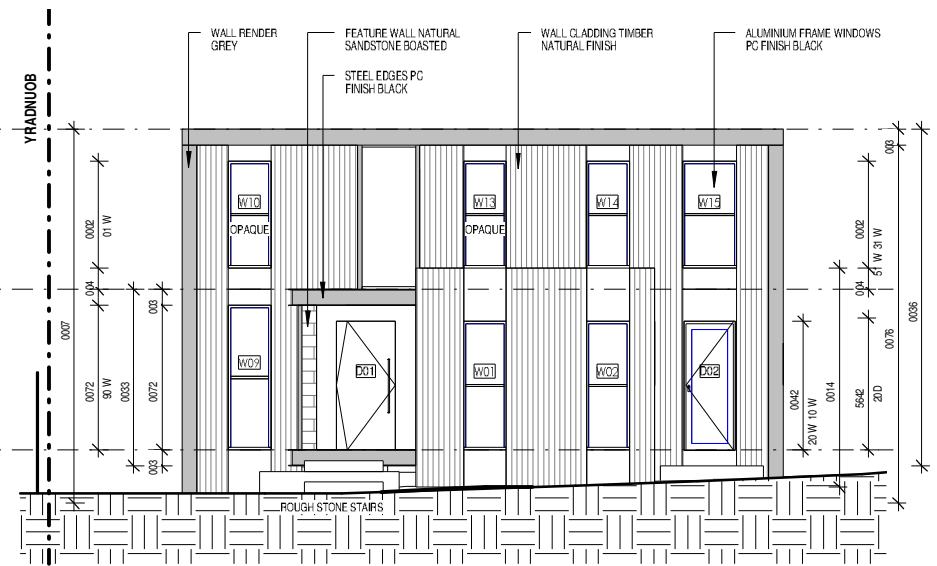

2 WEST ELEVATION

10 1:100



--- DEMOLISHED
--- HIDDEN
--- OVERHEAD
--- EXISTING
--- PROPOSED
--- NEW WORKS

0 5 10 m

ARCHITECTS WORK IS COPYRIGHT AND COVERED BY COPYRIGHT ACT 1968
DRAWINGS NOT TO BE SCALED. USE FIGURED DIMENSIONS ONLY. CHECK ALL DIMENSIONS ON SITE. ELECTRONIC COPIES OF DRAWINGS SHOULD BE VERIFIED AGAINST PRINTED COPIES TO ENSURE NO LOSS OF INFORMATION. IF IN DOUBT ASK



reg# NSW 7417 - TIM WEST
ph. 02 9918 5085
e. tim@thw.net.au
m. Suite 101 - Level 1, 60 Old Barrenjoey rd, Avalon NSW, 2107

SURVEY
BEE & LETHBRIDGE PTY LTD
SUITE 2, 14 STARKY ST, FORESTVILLE, NSW, 2087
P. 9975 3335
E. SURVEY@BEELETH.COM.AU
W. BEELETH.COM.AU

STORMWATER / FLOOD
BARRENJOEY CONSULTING ENGINEERS
34 GEORGE ST, AVALON, NSW, 2107
LUCAS@BCE@GROND.COM
0416 620 330

PLANNER
VAUGHAN MILLIGAN DEVELOPMENT CONSULTING
VAUGHAN MILLIGAN
8/1 KALINTA ST, NEWPORT, NSW, 2106
9999 4922

BASIX / NATHERS
SUSTAINABLE THERMAL SOLUTIONS
136 COMBES RD, MOSMAN, NSW, 2088
LUCAS@SUSTAINABLETHERMALSOLUTIONS.COM.AU
0420 312 721

LANDSCAPE
A TOTAL CONCEPT
65 WEST ST, NORTH SYDNEY, NSW, 2060
DESIGN@TOTALCONCEPT.COM.AU
9957 5122



BIODIVERSITY / COASTAL
ECOLOGICAL CONSULTANTS AUSTRALIA
ECOLOGICALCA@OUTLOOK.COM
9918 4486

PROJECT
PROPOSED DWELLING
12A JOHN ST, AVALON, NSW, 2107

CLIENT
TIM DONOVAN
TDONOVAN@CITYFREEHOLDS.COM.AU

C 16/10/2019 DA
B 30/09/2019 PRELIMINARY DA
A 13/09/2019 CONSULTANTS SET
IS DATE COMMENTS

JOB NUM# 142	DRAWN BY MV	CHK. BY TW	PAGE SIZE A3
PROJECT NAME 12A JOHN ST			SCALE 1:100
DRAWING NAME ELEVATIONS			DRAWING NUMBER A 10 -C

 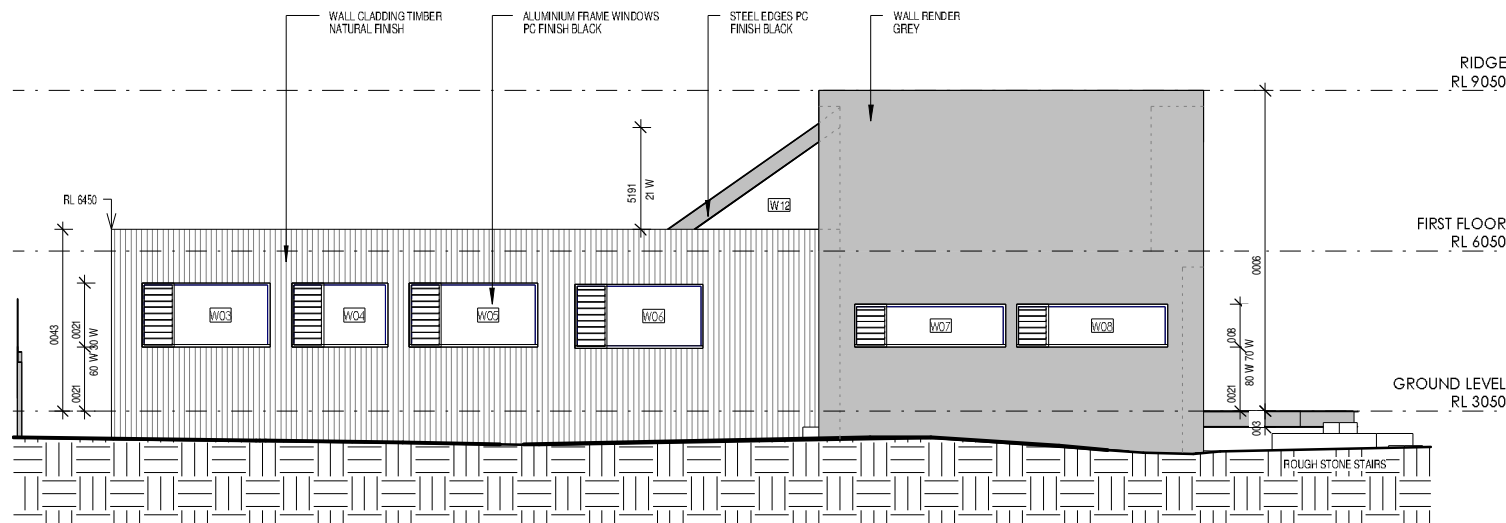


ARCHITECT'S WORK IS COPYRIGHTED AND COVERED BY COPYRIGHT ACT 1968
DRAWINGS NOT TO BE SCALED. USE FIGURED DIMENSIONS ONLY. CHECK ALL

ARCHITECT  reg# NSW 7417 - TIM WEST ph. 02 9918 5085 e. tim@thw.net.au m. Suite 101 - Level 1, 60 Old Barrenjoey rd, Avalon NSW, 2107	SURVEY REE & LEITHBRIDGE PTY LTD SUITE 2, 14 STARKEY ST, FORESTVILLE, NSW, 2087 P. 9975 3535 E. SURVEY@REELETH.COM.AU W. REELETH.COM.AU	PLANNER VAUGHAN MILLIGAN DEVELOPMENT CONSULTING VAUGHAN MILLIGAN 8/1 KALINYA ST, NEWPORT, NSW, 2106 9999 4922	LANDSCAPE A TOTAL CONCEPT 65 WEST ST, NORTH SYDNEY, NSW, 2060 DESIGN@TOTALCONCEPT.COM.AU 9957 5122	PROJECT PROPOSED DWELLING 12A JOHN ST, AVALON, NSW, 2107	C 16/10/2019 DA B 30/09/2019 PRELIMINARY DA A 13/09/2019 CONSULTANTS SET IS DATE COMMENTS	JOB NUM# 142	DRAWN BY MV	CHK. BY TW	PAGE SIZE A3
	STORMWATER / FLOOD BARRENJOEY CONSULTING ENGINEERS 34 GEORGE ST, AVALON, NSW, 2107 LUCAS@BCE@GIPOND.COM 0418 620 330	BASIX / NATHERS SUSTAINABLE THERMAL SOLUTIONS 139 COWLES RD, MOSMAN, NSW, 2088 ENQUIRIES@SUSTAINABLETHERMALSOLUTIONS.COM.AU 0420 312 721	BIODIVERSITY / COASTAL ECOLOGICAL CONSULTANTS AUSTRALIA ECOLOGICALCA@OUTLOOK.COM 9918 4486	CLIENT TIM DONOVAN TDONOVAN@CITYFREEHOLDS.COM.AU		PROJECT NAME 12A JOHN ST	SCALE 1 : 100		
						DRAWING NAME ELEVATIONS	DRAWING NUMBER A 12 -C		



- - - - DEMOLISHED
 - - - - HIDDEN
 — — OVERHEAD
 ■ EXISTING
 ■ PROPOSED
 ■ NEW WORKS

 

ARCHITECT

 **THW**
ARCHITECTS

reg# NSW 7417 - TIM WEST
ph. 02 9918 5085
e. tim@thw.net.au
m. Suite 101 - Level 1, 60 Old Barrenjoey rd, Avalon NSW, 2107

STORMWATER / FLOOD
 BARRENJOEY CONSULTING ENGINEERS
 34 GEORGE ST, AVALON, NSW, 2107
 LUCASBCE@BIGPOND.COM
 0418 620 330


BASIX / NATHERS
SUSTAINABLE THERMAL SOLUTIONS
130 COWLES RD, MOSMAN, NSW, 2088
ENQUIRES@SUSTAINABLETHERMAL SOLUTIONS.COM.AU
0420 312 721

BIODIVERSITY / COASTAL
ECOLOGICAL CONSULTANTS AUSTRALIA
ECOLOGICALCA@OUTLOOK.COM
7918 4486


CLIENT
TIM DONOVAN
TDONOVAN@CITYFREEHOLDS.
COM.AU

C	16/10/2019	DA
B	30/09/2019	PRELIMINARY DA
A	13/09/2019	CONSULTANTS SET
IS	DATE	COMMENTS

DRAWING NAME ELEVATIONS	DRAWING NUMBER A 13 -C
-----------------------------------	----------------------------------

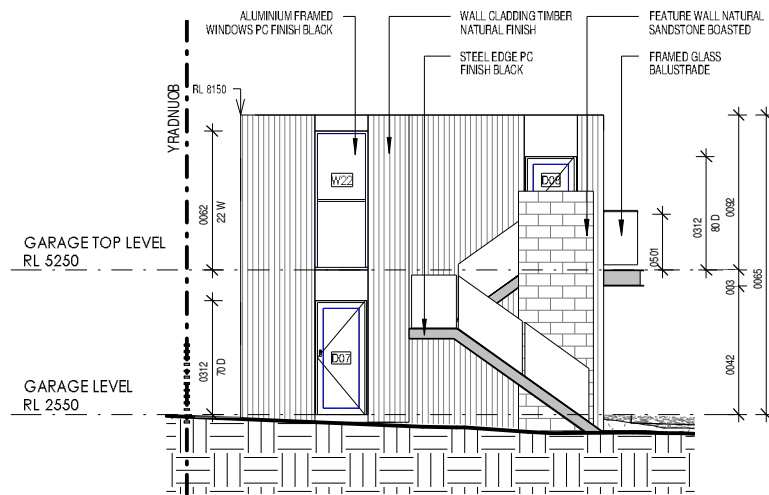


1 GARAGE EAST ELEVATION
14 1:100

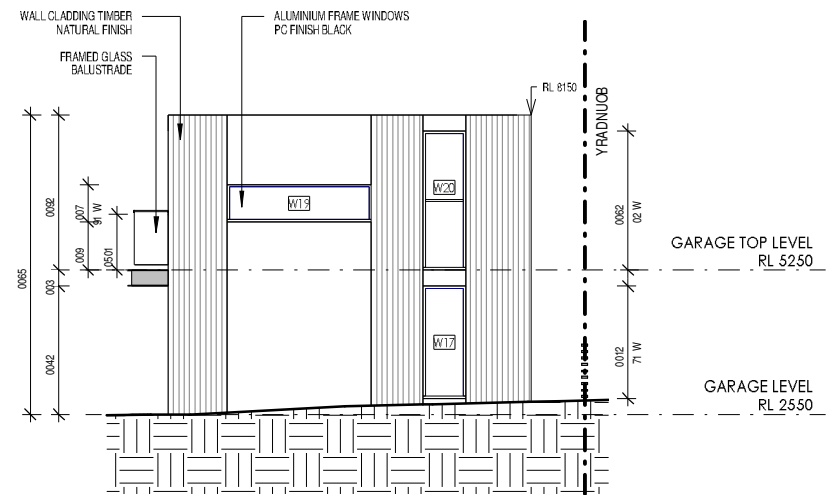

2 GARAGE WEST ELEVATION
14 1:100



- DEMOLISHED
- HIDDEN
- OVERHEAD
- EXISTING
- PROPOSED
- NEW WORKS

 


ARCHITECTS WORK IS COPYRIGHT AND COVERED BY COPYRIGHT ACT 1968
DRAWINGS NOT TO BE SCALED. USE FIGURED DIMENSIONS ONLY. CHECK ALL DIMENSIONS ON SITE. ELECTRONIC COPIES OF DRAWINGS SHOULD BE VERIFIED AGAINST PRINTED COPIES TO ENSURE NO LOSS OF INFORMATION. IF IN DOUBT ASK


ARCHITECT  reg# NSW 7417 - TIM WEST ph. 02 9918 5085 e. tim@thw.net.au m. Suite 101 - Level 1, 60 Old Barrenjoey rd, Avalon NSW, 2107	SURVEY BEE & LETHBRIDGE PTY LTD SUITE 2, 14 STARKLEY ST, FORESTVILLE, NSW, 2087 P. 9975 3335 E. SURVEY@BEELETH.COM.AU W. BEELETH.COM.AU	PLANNER VAUGHAN MILLIGAN DEVELOPMENT CONSULTING VAUGHAN MILLIGAN 8/1 KALINTA ST, NEWPORT, NSW, 2106 9999 4922	LANDSCAPE A TOTAL CONCEPT 65 WEST ST, NORTH SYDNEY, NSW, 2060 DESIGN@TOTALCONCEPT.COM.AU 9957 5122	PROJECT PROPOSED DWELLING 12A JOHN ST, AVALON, NSW, 2107	C 16/10/2019 DA B 30/09/2019 PRELIMINARY DA A 13/09/2019 CONSULTANTS SET IS DATE COMMENTS	JOB NUM# 142	DRAWN BY MV	CHK. BY TW	PAGE SIZE A3
	STORMWATER / FLOOD BARRENJOEY CONSULTING ENGINEERS 34 GEORGE ST, AVALON, NSW, 2107 LUCAS@CE@IGPOND.COM 0418 620 330	BASIX / NATHERS SUSTAINABLE THERMAL SOLUTIONS 138 COMBES RD, MOSMANN, NSW, 2088 ENQUIRES@SUSTAINABLETHERMALSOLUTIONS.COM.AU 0420 312 721	BIODIVERSITY / COASTAL ECOLOGICAL CONSULTANTS AUSTRALIA ECOLOGICALCA@OUTLOOK.COM 9918 4486	CLIENT TIM DONOVAN TDONOVAN@CITYFREEHOLDS.COM.AU		PROJECT NAME 12A JOHN ST	SCALE 1 : 100		
						DRAWING NAME ELEVATIONS	DRAWING NUMBER A 14 -C		




1 12A PERSPECTIVE 1
106

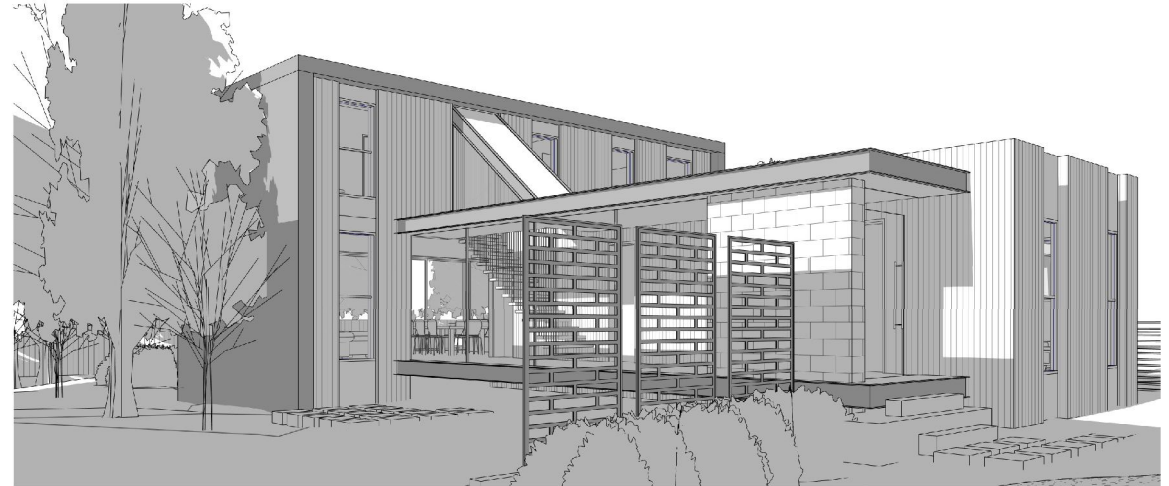

2 12A PERSPECTIVE 2
106

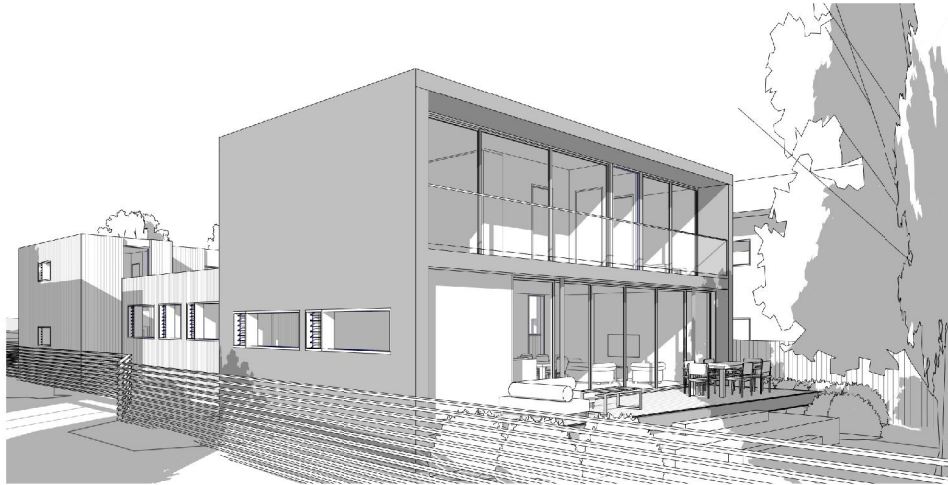

3 12A PERSPECTIVE 3
106

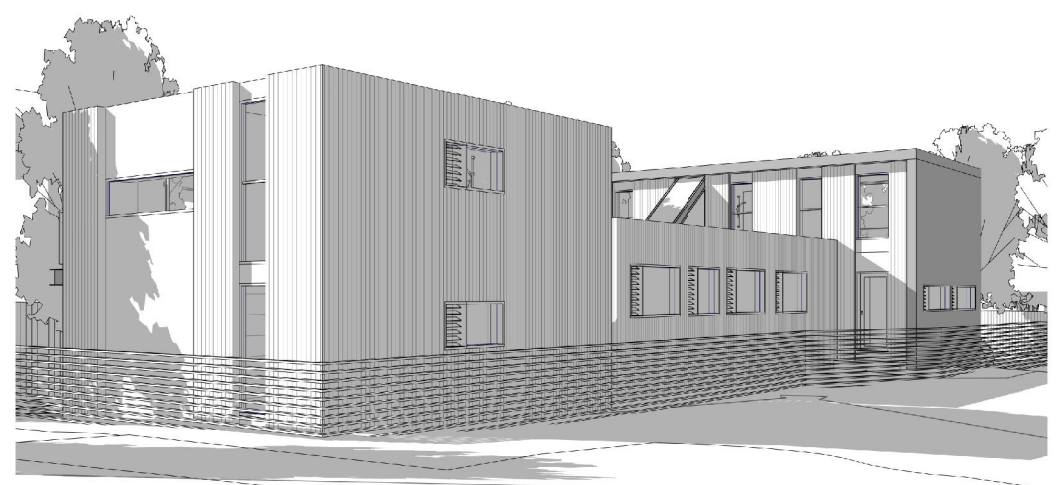

4 12A PERSPECTIVE 4
106

ARCHITECTS WORK IS COPYRIGHT AND COVERED BY COPYRIGHT ACT 1968
DRAWINGS NOT TO BE SCALED. USE FIGURED DIMENSIONS ONLY. CHECK ALL DIMENSIONS ON SITE. ELECTRONIC COPIES OF DRAWINGS SHOULD BE VERIFIED AGAINST PRINTED COPIES TO ENSURE NO LOSS OF INFORMATION. IF IN DOUBT ASK



reg# NSW 7417 - TIM WEST
ph. 02 9918 5085
e. tim@thw.net.au
m. Suite 101 - Level 1, 60 Old Barrenjoey rd, Avalon NSW, 2107

SURVEY
BEE & LETHBRIDGE PTY LTD
SUITE 2, 14 STARKY ST, FORESTVILLE, NSW, 2087
P. 9975 3335
E. SURVEY@BEELETH.COM.AU
W. BEELETH.COM.AU

STORMWATER / FLOOD
BARRENJOEY CONSULTING ENGINEERS
34 GEORGE ST, AVALON, NSW, 2107
LUCAS@BCE@IGROUND.COM
0418 620 330

PLANNER
VAUGHAN MILLIGAN DEVELOPMENT CONSULTING
VAUGHAN MILLIGAN
8/1 KALINTA ST, NEWPORT, NSW, 2106
9999 4922

BASIX / NATHERS
SUSTAINABLE THERMAL SOLUTIONS
136 COMBES RD, MOSMANN, NSW, 2088
LUCAS@SUSTAINABLETHERMAL SOLUTIONS.COM.AU
0420 312 721

LANDSCAPE
A TOTAL CONCEPT
65 WEST ST, NORTH SYDNEY, NSW, 2060
DESIGN@TOTALCONCEPT.COM.AU
9957 5122

BIODIVERSITY / COASTAL
ECOLOGICAL CONSULTANTS AUSTRALIA
ECOLOGICALCA@OUTLOOK.COM
9918 4486

PROJECT
PROPOSED DWELLING
12A JOHN ST, AVALON, NSW, 2107

CLIENT
TIM DONOVAN
TDONOVAN@CITYFREEHOLDS.COM.AU

C	16/10/2019	DA
B	30/09/2019	PRELIMINARY DA
A	13/09/2019	CONSULTANTS SET
IS	DATE	COMMENTS

JOB NUM#	DRAWN BY	CHK. BY	PAGE SIZE
142	MV	TW	A3
PROJECT NAME			SCALE
12A JOHN ST			
DRAWING NAME			DRAWING NUMBER
3D'S			A 106 -C