


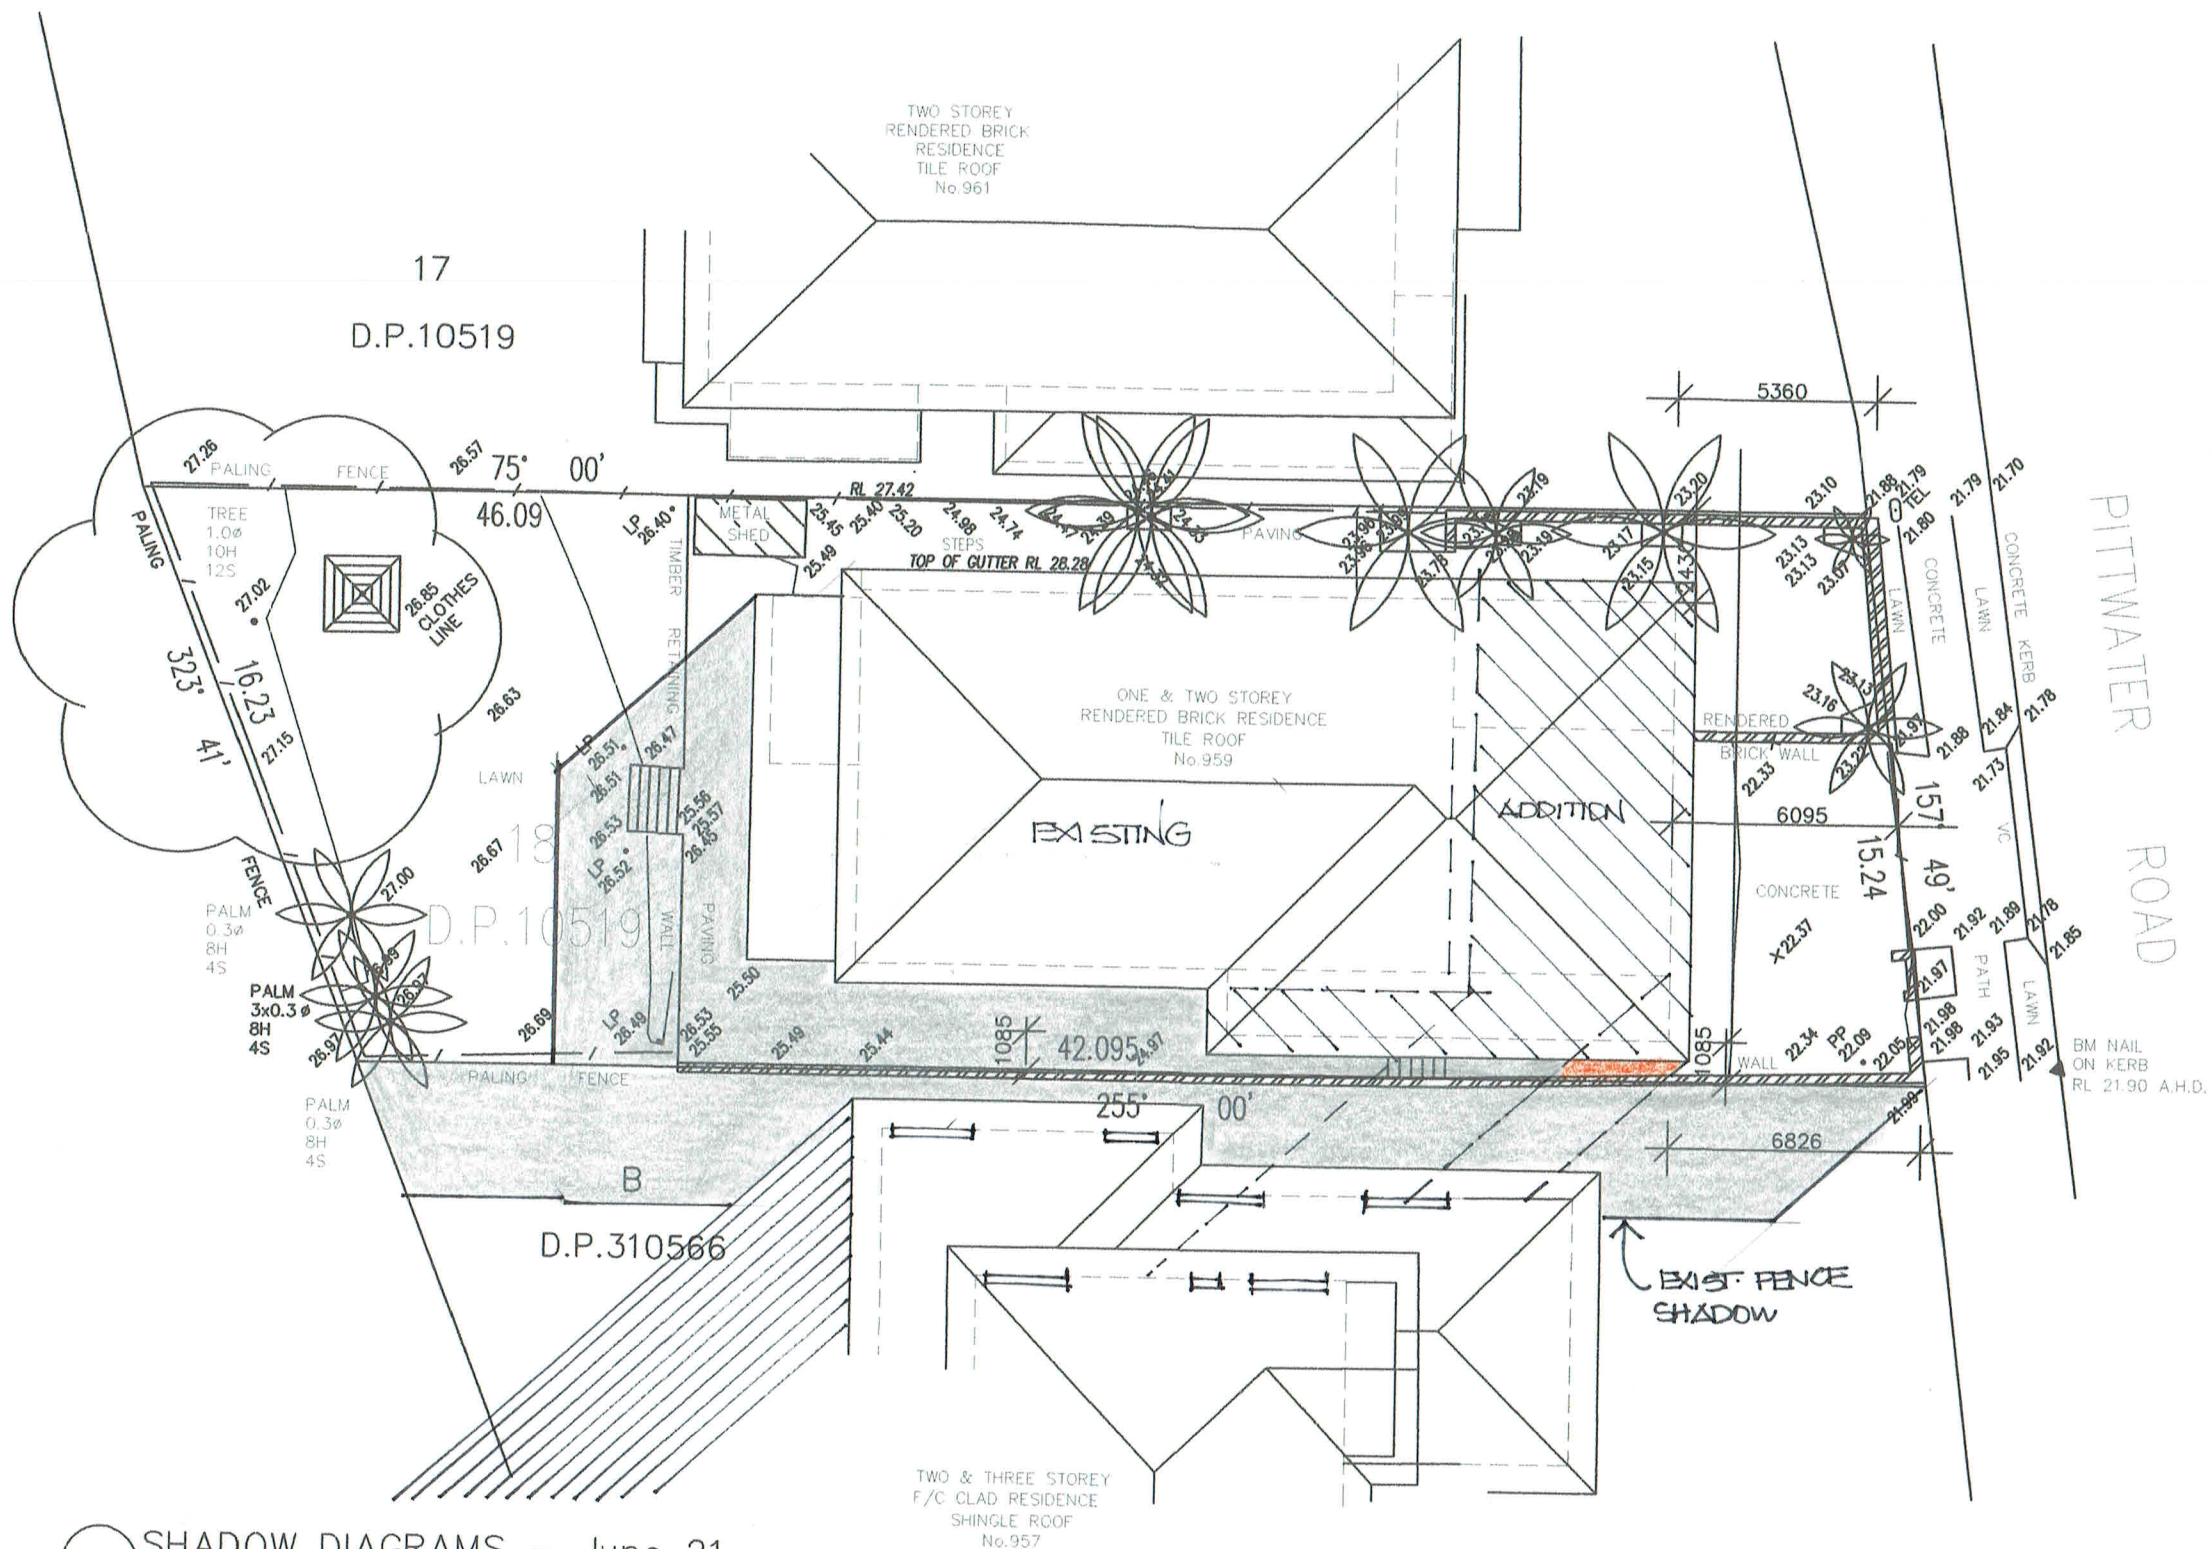

SHADOW DIAGRAMS — June 21
9.00am

All Dimensions are in millimetres
Written Dimensions preferred to scale
All measurements to be checked on site
All work to BCA and AS
NOT FOR CONSTRUCTION



© COPYRIGHT 2018

Client
MR & MRS R & B MCCARTHY
959 PITWATER ROAD
COLLAROY NSW 2097


Project
ALTERATIONS AND ADDITIONS
959 PITWATER ROAD
COLLAROY NSW 2097

Drawing
SHADOW DIAGRAMS

PETER PRINCI architects
ABN 34 315 485 678
Registration No. 7048
P.O. Box 615
Frenchs Forest NSW 1580
Email: peter@pparchitects.com.au
www.pparchitects.com.au
Ph: (02) 9452 5661
Fax: (02) 9452 5662
Mobile: 0418 166 002


Drawn PP	Job No.
Checked PP	Date Aug '19
Scale 1:200	Issue A

Drawing No.
SD01

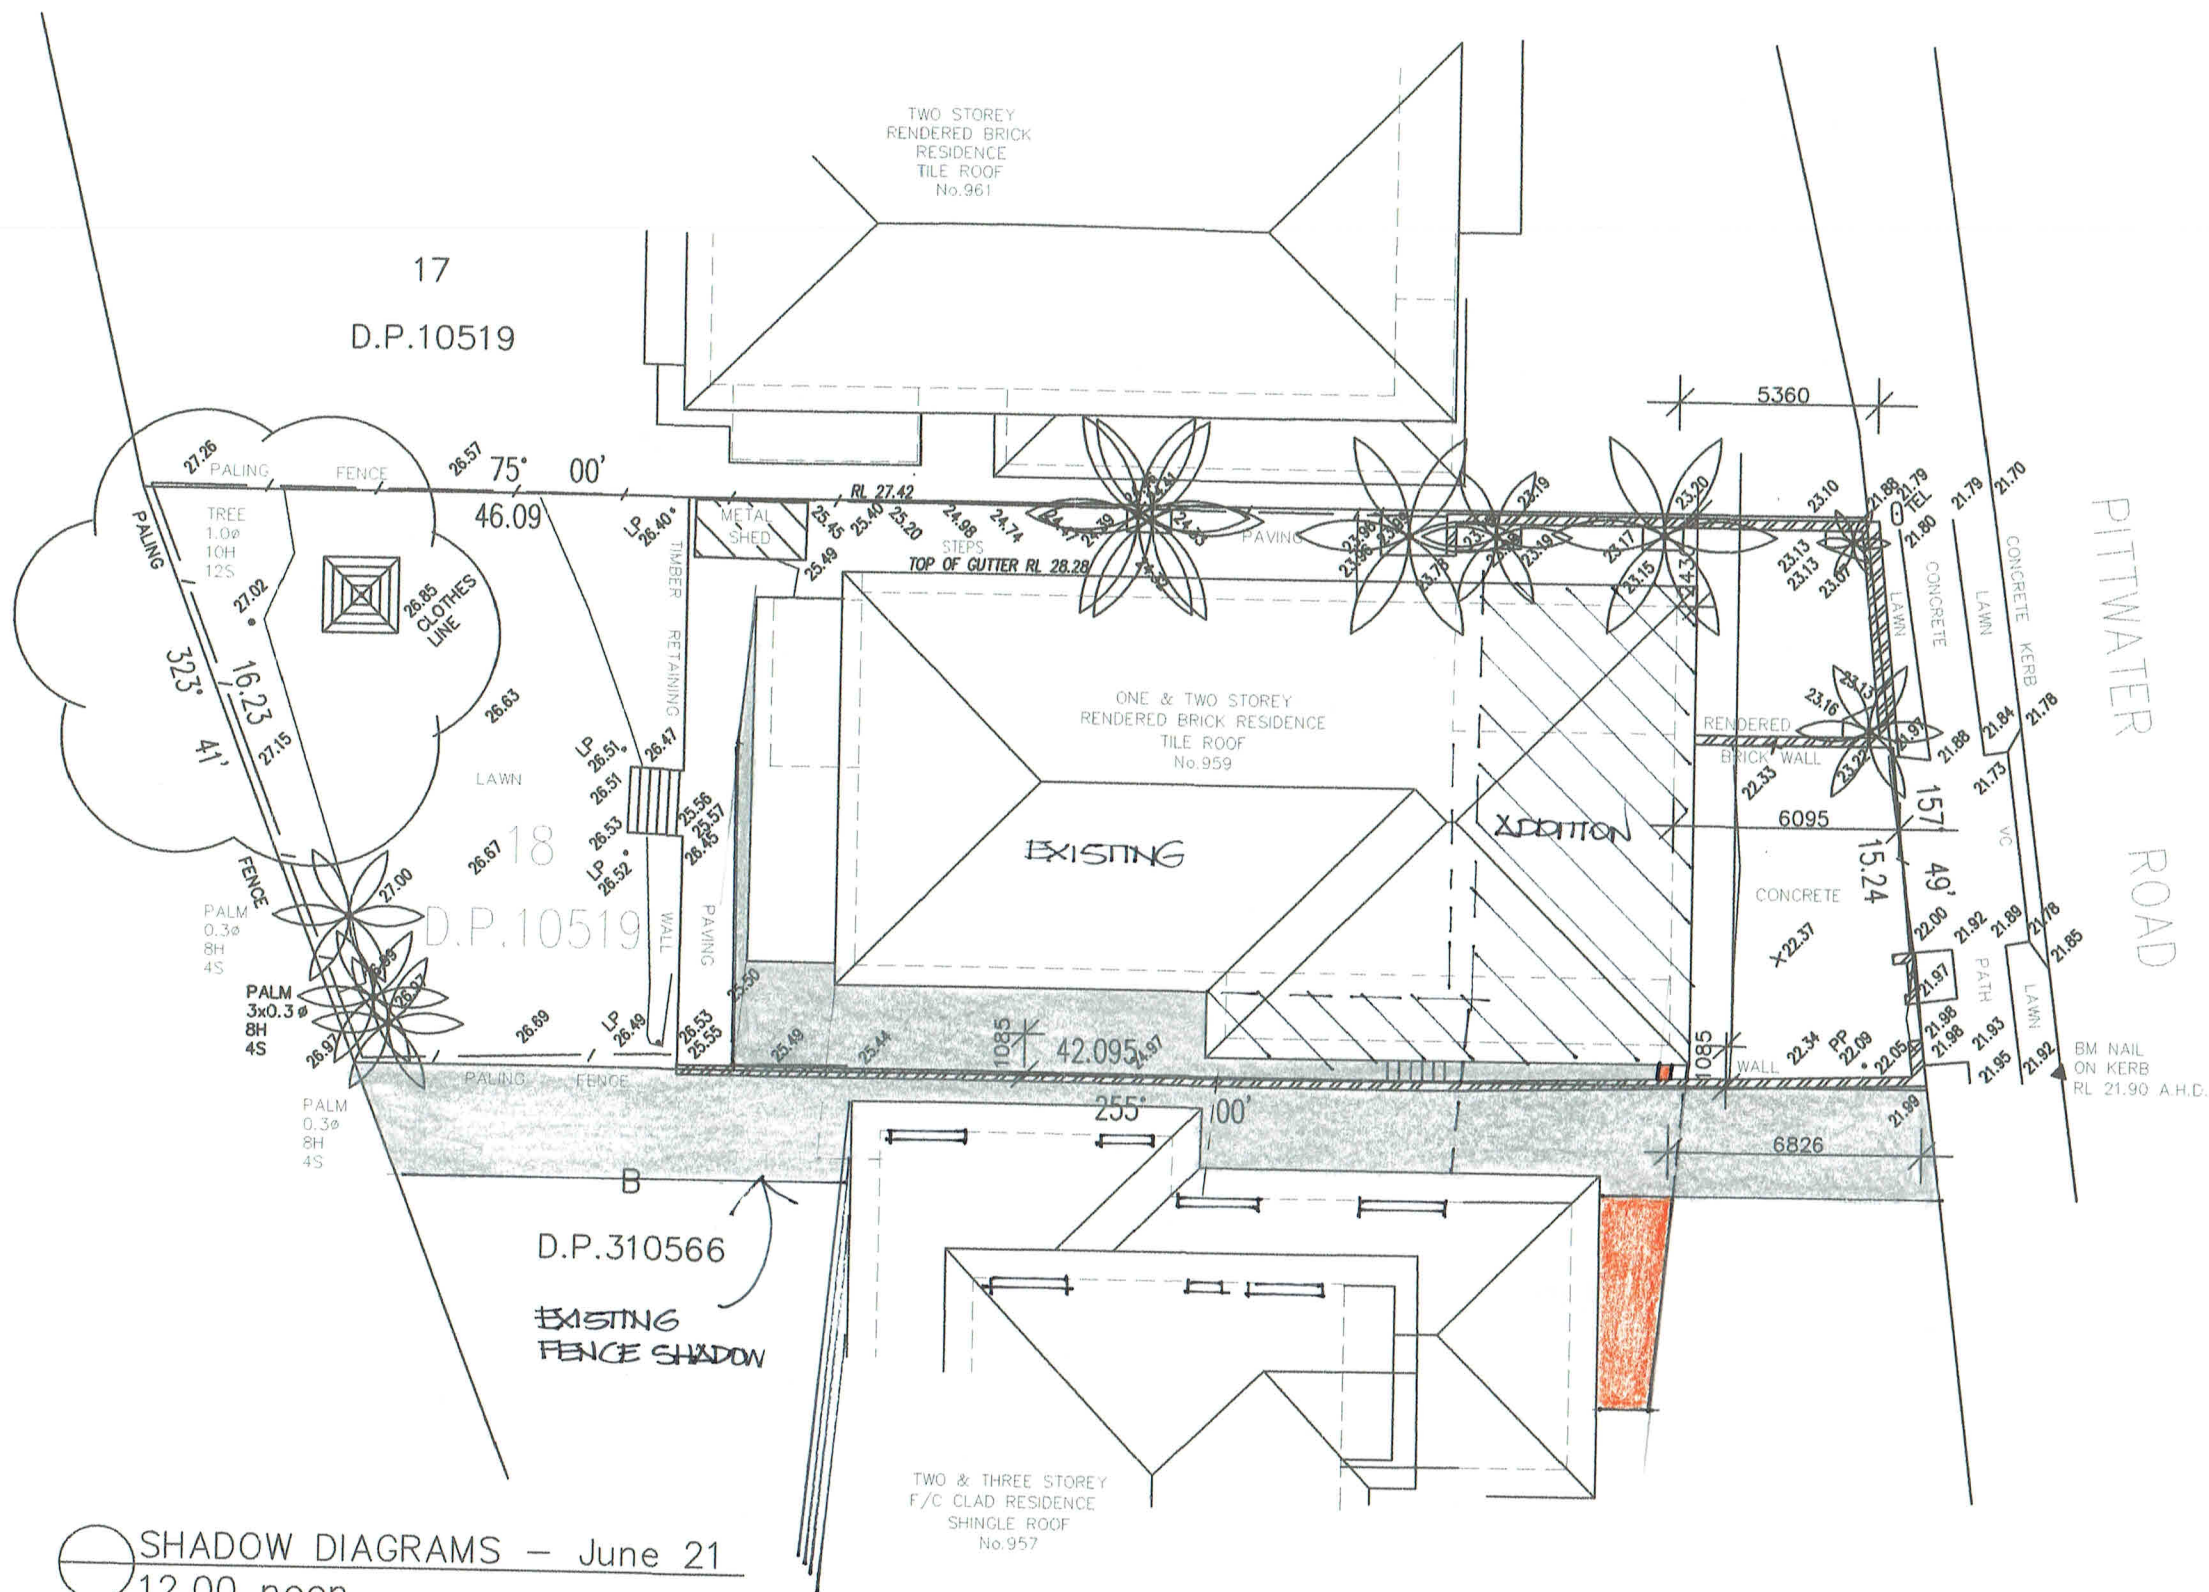

Existing Shadows

New Shadows

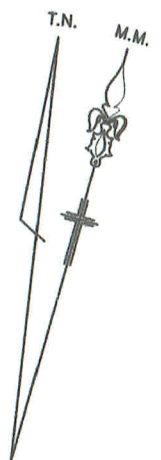

SHADOW DIAGRAMS – June 21
12.00 noon

All Dimensions are in millimetres
Written Dimensions preferred to scale
All measurements to be checked on site
All work to BCA and AS
NOT FOR CONSTRUCTION



© COPYRIGHT 2018

Client
MR & MRS R & B MCCARTHY
959 PITWATER ROAD
COLLAROY NSW 2097

Project
ALTERATIONS AND ADDITIONS
959 PITWATER ROAD
COLLAROY NSW 2097



Drawing
SHADOW DIAGRAMS

DEVELOPMENT APPLICATION

PETER PRINCI architects
ABN 14 315 485 678
Registration No. 7048
P.O. Box 615
French Forest NSW 1640
Email: peter@pparchitects.com.au
www.pparchitects.com.au
Ph: (02) 9452 5661
Fax: (02) 9452 5662
Mobile: 0418 166 002

Drawn PP	Job No.
Checked PP	Date Aug '19
Scale 1:200	Issue A

Drawing No.
SD02

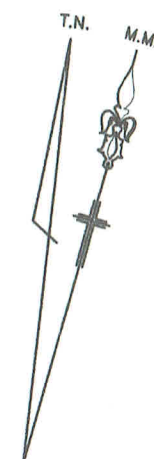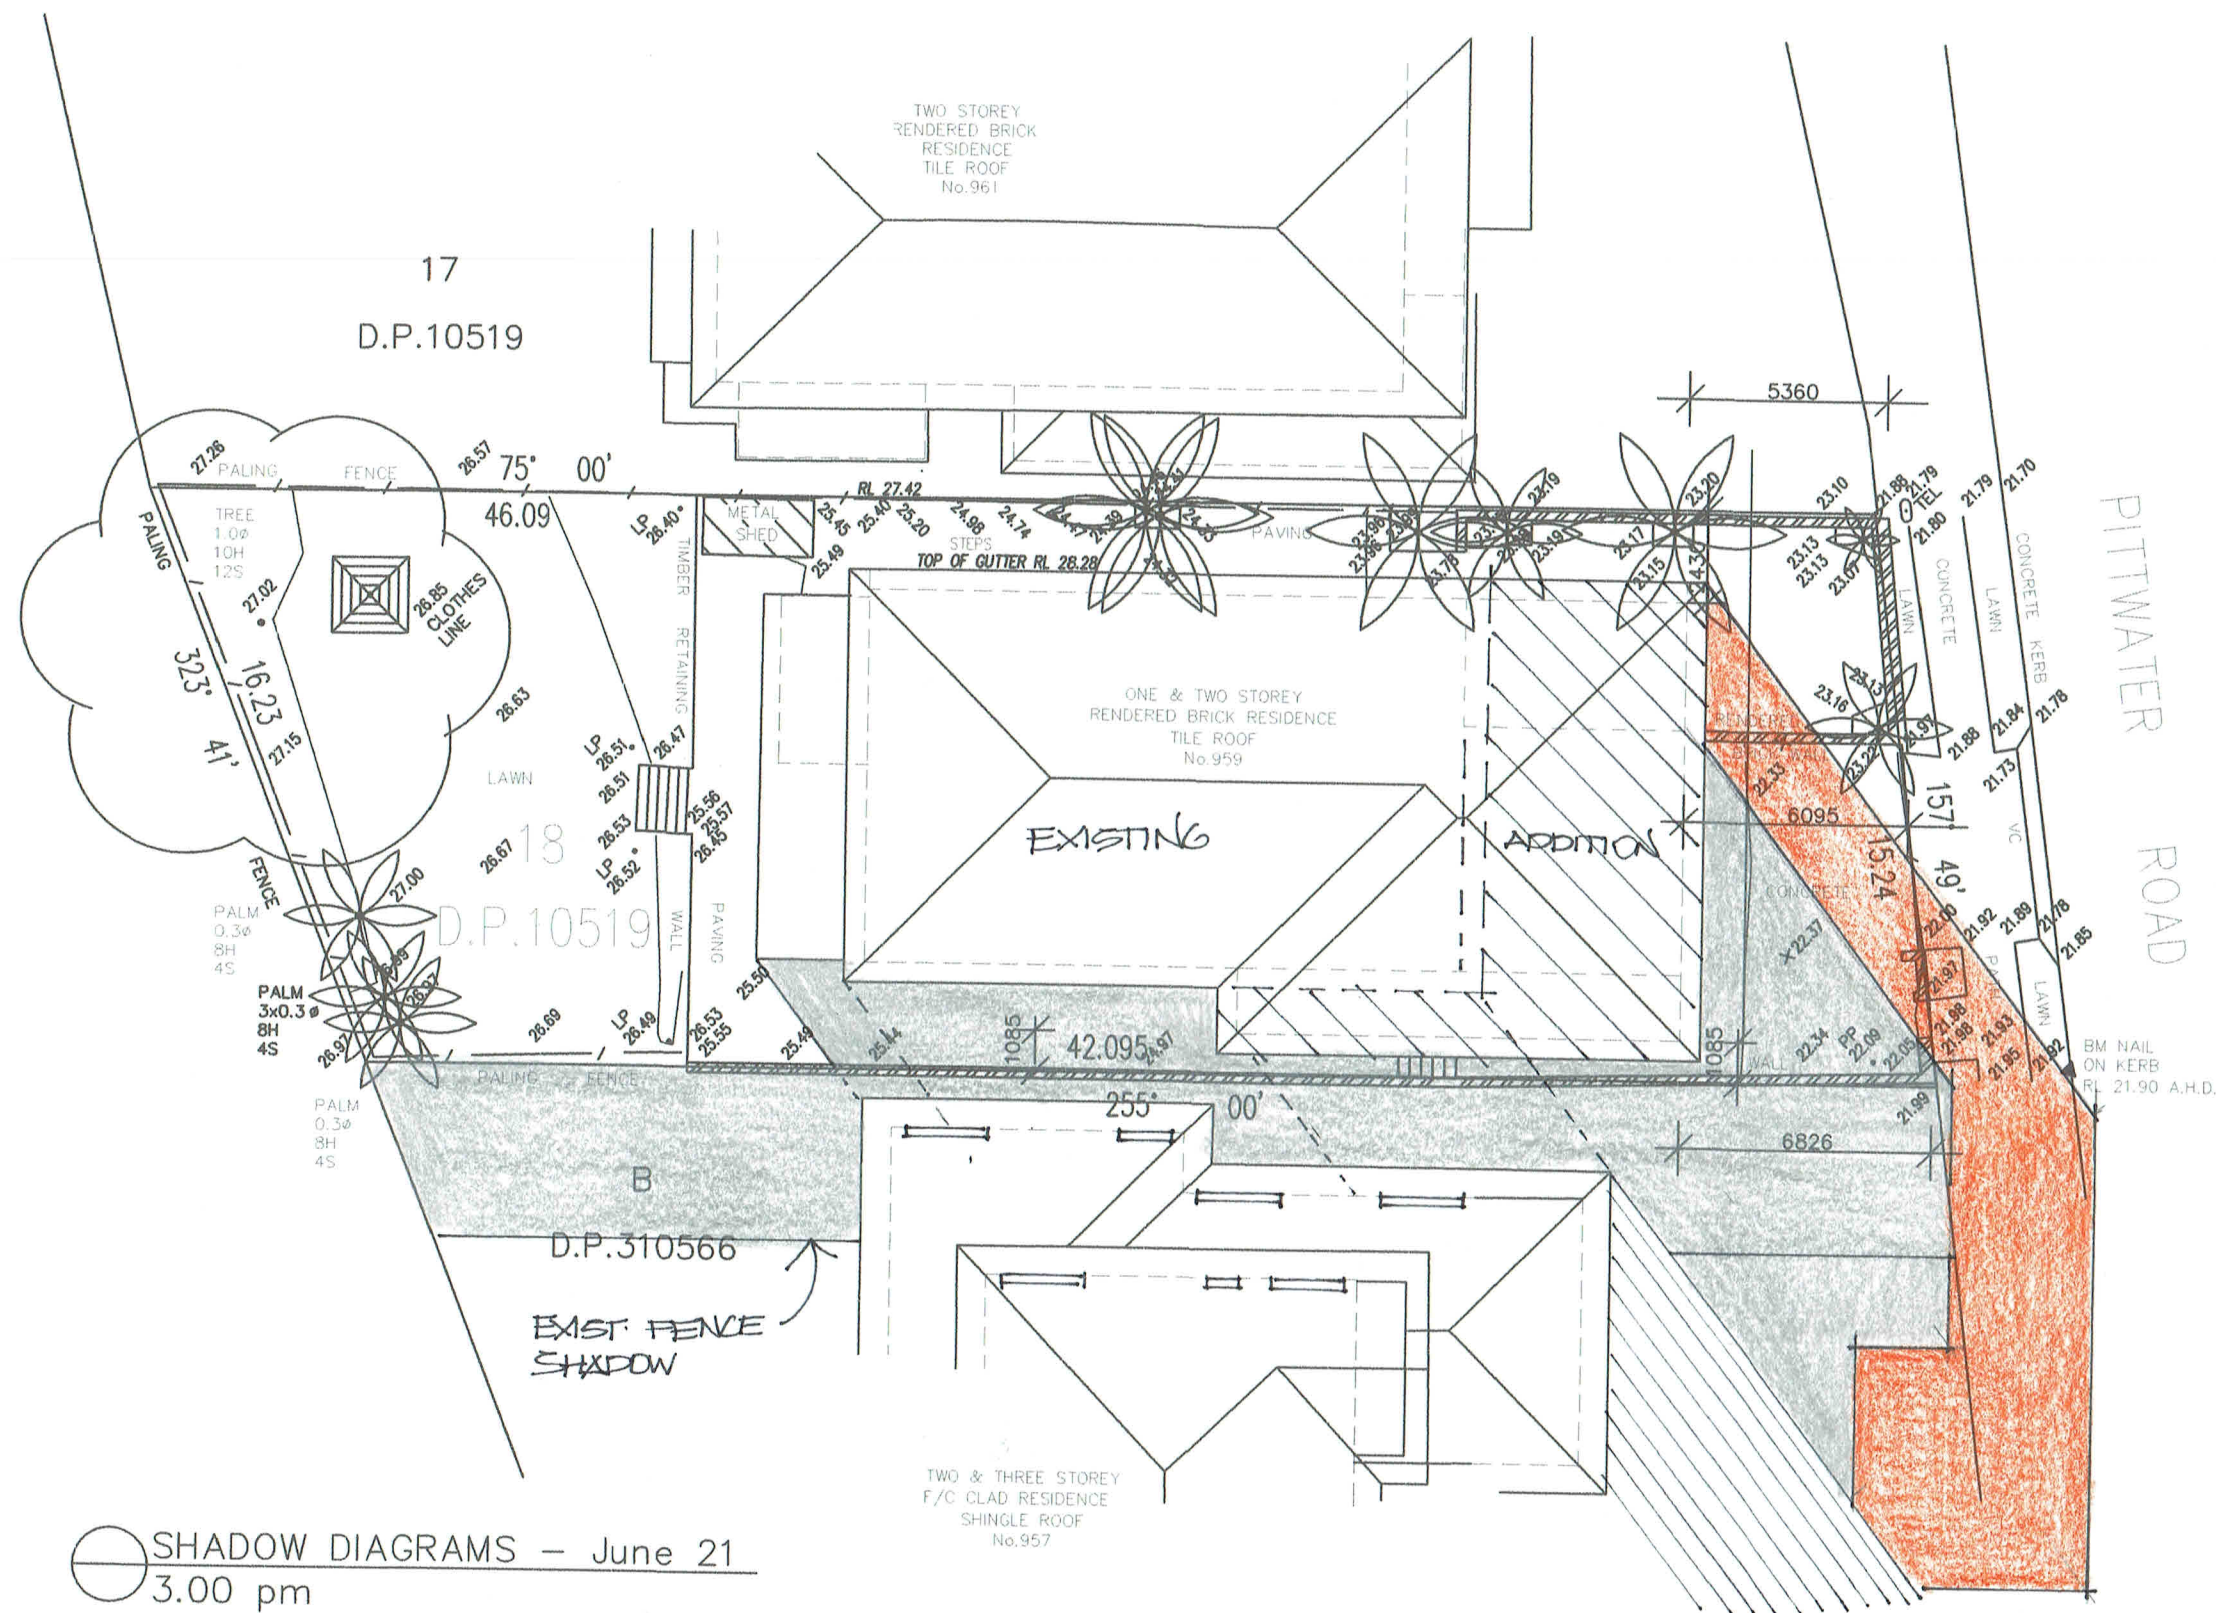

All Dimensions are in millimetres
Written Dimensions preferred to scale
All measurements to be checked on site
All work to BCA and AS
NOT FOR CONSTRUCTION



© COPYRIGHT 2018

Client
MR & MRS R & B MCCARTHY
959 PITWATER ROAD
COLLAROY NSW 2097

Project
ALTERATIONS AND ADDITIONS
959 PITWATER ROAD
COLLAROY NSW 2097

Drawing
SHADOW DIAGRAMS


DEVELOPMENT APPLICATION


PETER PRINCI architects
ABN 34 315 485 678
Registration No. 7048
P.O. Box 615
Frenchs Forest NSW 1580
Email: peter@pparchitects.com.au
www.pparchitects.com.au
Ph: (02) 9452 5661
Fax: (02) 9452 5662
Mobile: 0418 166 002

Drawn PP	Job No.
Checked PP	Date Aug '19
Scale 1:200	Issue A

Drawing No.
SD03

 Existing Shadows

  New Shadows

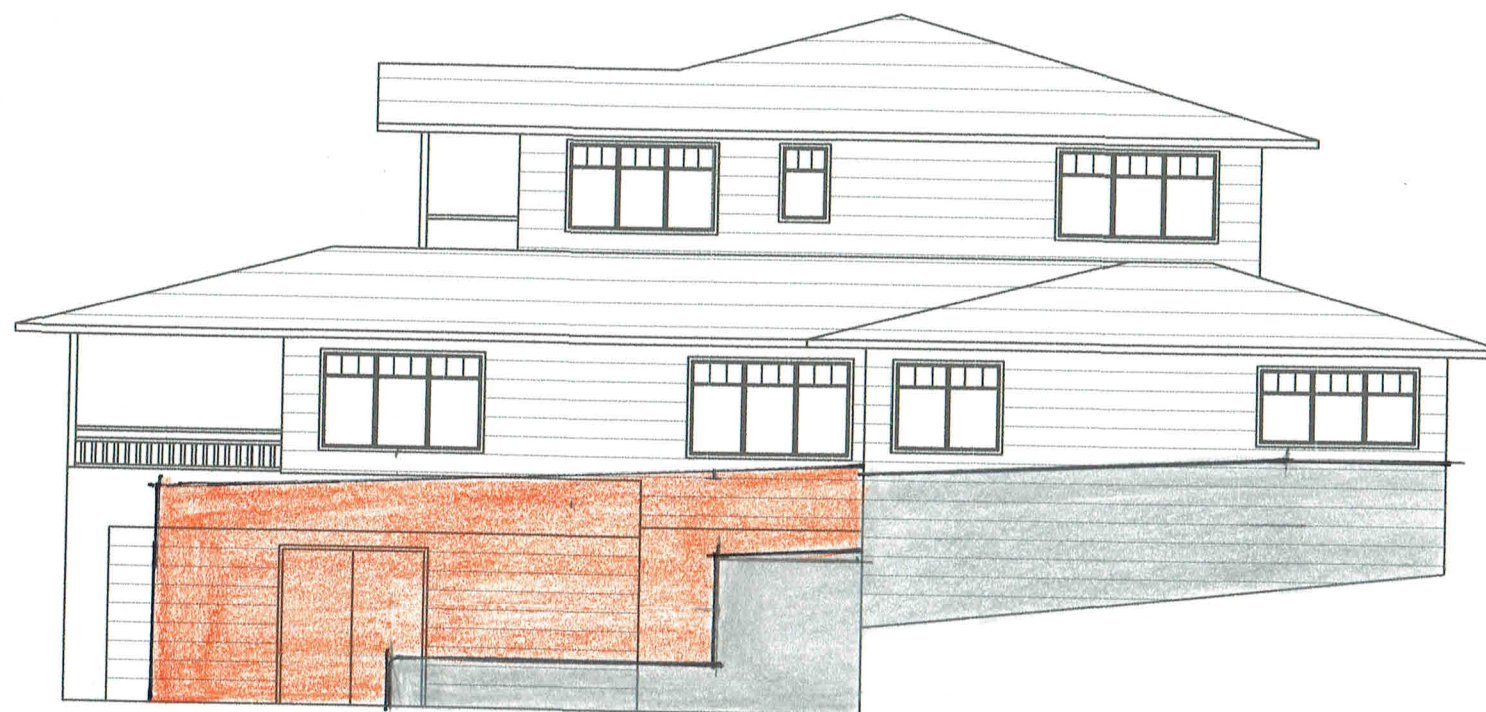

○ NORTH ELEVATION — 957 Pittwater Road
Shadow Diagrams — June 21 — 9.00 am

All Dimensions are in millimetres
Written Dimensions preferred to scale
All measurements to be checked on site
All work to BCA and AS
NOT FOR CONSTRUCTION



© COPYRIGHT 2018

Client
MR & MRS R & B MCCARTHY
959 PITTWATER ROAD
COLLARROY NSW 2097

Project
ALTERATIONS AND ADDITIONS
959 PITTWATER ROAD
COLLARROY NSW 2097


Drawing
SHADOW DIAGRAMS


DEVELOPMENT APPLICATION


 **PETER PRINCI architects**
ABN 34 315 485 678
Registration No. 7048
P.O. Box 615
Frenchs Forest NSW 1640
Email: peter@pparchitects.com.au
www.pparchitects.com.au
Ph: (02) 9452 5661
Fax: (02) 9452 5662
Mobile: 0418 166 032

Drawn PP	Job No.
Checked PP	Date Aug '19
Scale 1:100	Issue A

Drawing No.
SD04

  Existing Shadows

  New Shadows

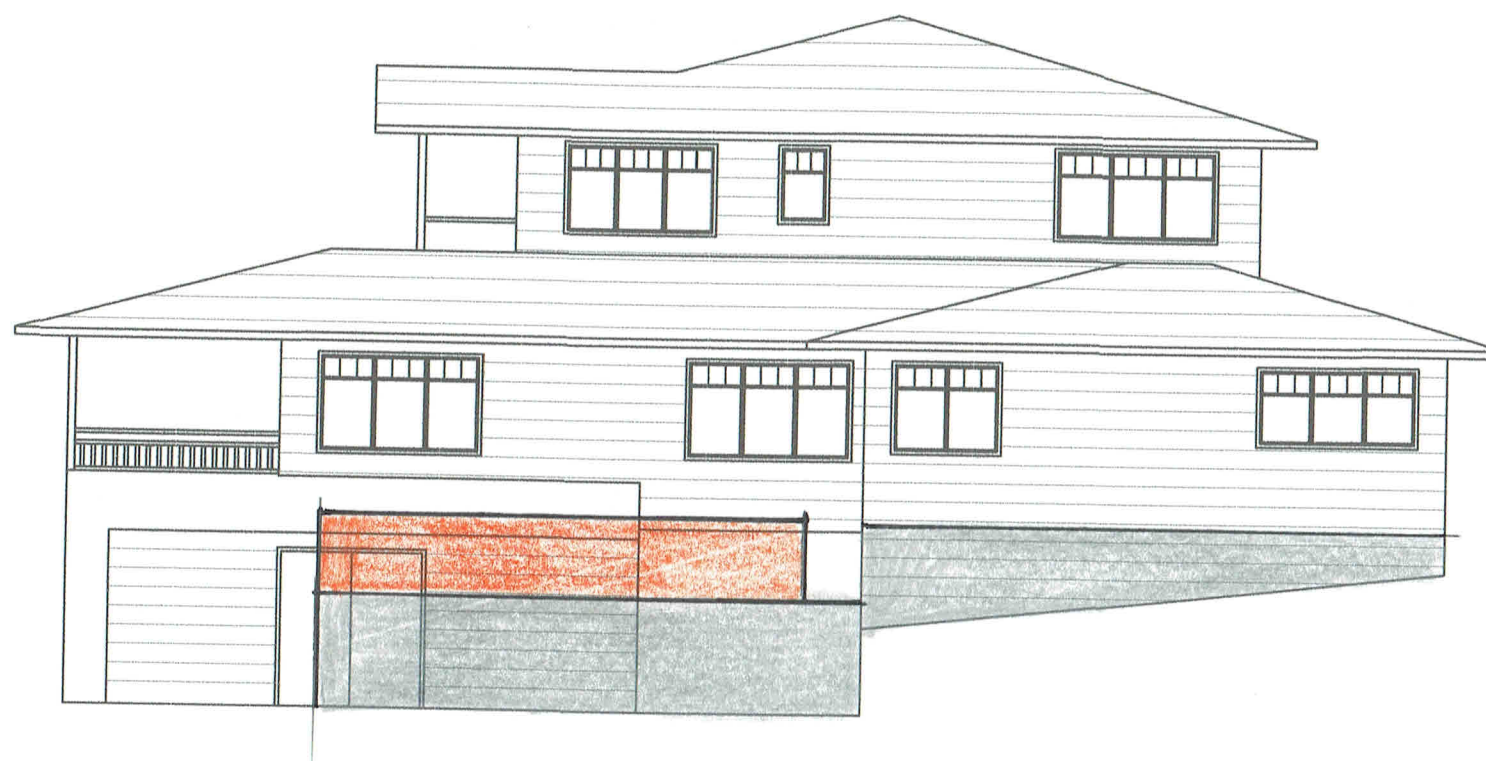

 NORTH ELEVATION – 957 Pittwater Road
Shadow Diagrams – June 21 – 12.00 noon

All Dimensions are in millimetres
Written Dimensions preferred to scale
All measurements to be checked on site
All work to BCA and AS
NOT FOR CONSTRUCTION



© COPYRIGHT 2018

Client
MR & MRS R & B McCARTHY
959 PITTWATER ROAD
COLLAROY NSW 2097

Project
ALTERATIONS AND ADDITIONS
959 PITTWATER ROAD
COLLAROY NSW 2097

Drawing
SHADOW DIAGRAMS

DEVELOPMENT APPLICATION

 **PETER PRINCI architects**
ABN 34 315 485 678
Registration No. 7048
P.O. Box 615
Frenchs Forest NSW 1640
Email: peter@pparchitects.com.au
Ph: (02) 9452 5661
Fax: (02) 9452 5662
Mobile: 0418 166 002

Drawn PP	Job No.
Checked PP	Date Aug '19
Scale 1:100	Issue A

Drawing No.
SD05

Existing Shadows

New Shadows



NORTH ELEVATION – 957 Pittwater Road

Shadow Diagrams – June 21 – 3.00pm

All Dimensions are in millimetres

Written Dimensions preferred to scale

All measurements to be checked on site

All work to BCA and AS

NOT FOR CONSTRUCTION

© COPYRIGHT 2018

Client

MR & MRS R & B MCCARTHY

959 PITTWATER ROAD

COLLAROY NSW 2097

Project

ALTERATIONS AND ADDITIONS

959 PITTWATER ROAD

COLLAROY NSW 2097

Drawing

SHADOW DIAGRAMS

DEVELOPMENT APPLICATION

PETER PRINCI architects

ABN 34 315 485 678

Registration No. 7048

P.O. Box 615

Frenchs Forest NSW 1640

Email: peter@pparchitects.com.au

www.pparchitects.com.au

Ph: (02) 9452 5661

Fax: (02) 9452 5662

Mobile: 0418 166 002

Drawn

PP

Checked

PP

Scale

1:100

Job No.

Date

Aug '19

Issue

A

Drawing No.

SD06