




 **northern beaches council**

THIS PLAN IS TO BE READ IN CONJUNCTION WITH THE CONDITIONS OF DEVELOPMENT CONSENT

DA2021/1724

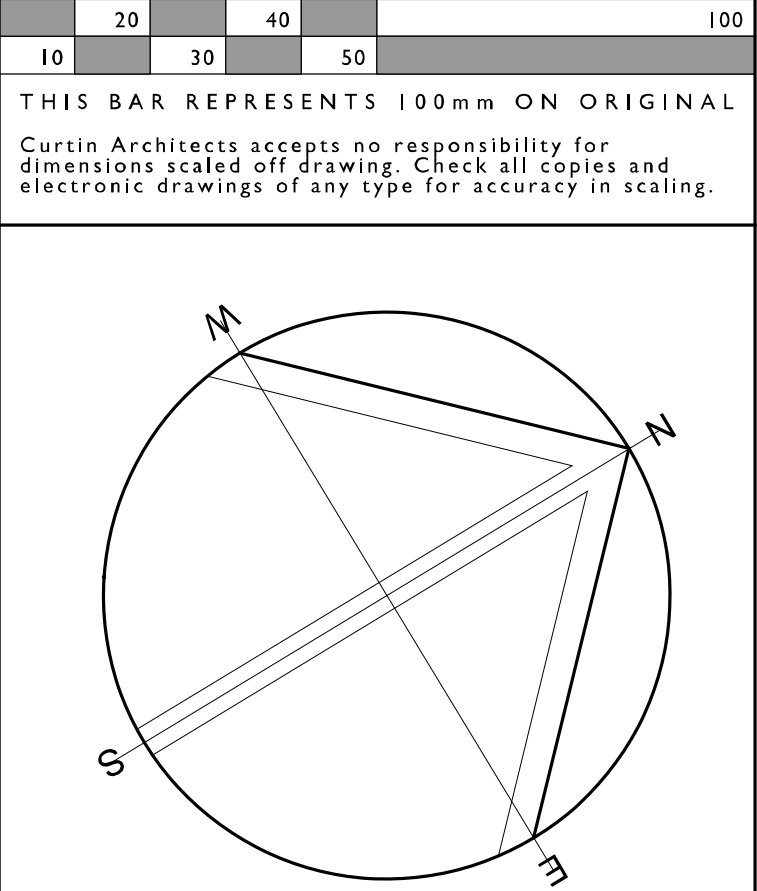

GENERAL LEGEND

-  **EXISTING CLUB PREMISES**
No work to toned area
-  **DA WORKS**

A	DA ISSUE	13.09.21
Issue	Amendment Description	Date

AMENDMENTS

1. Figured dimensions to be taken in preference to scaling.
2. Builder to check all dimensions on site where relevant and notify of any discrepancies.
3. All dimensions are given in millimetres except levels and drawings to scale 1:500 and smaller which are in metres.

© INTELLECTUAL PROPERTY
COPYRIGHT CURTIN ARCHITECTS PTY LTD. (C.A.T.). UNLESS OTHERWISE AGREED IN WRITING, ALL RIGHTS TO USE THIS DOCUMENT ARE SUBJECT TO PAYMENT IN FULL OF ALL C.A. CHARGES. THIS DOCUMENT MAY ONLY BE USED FOR THE EXPRESS PURPOSE AND PROJECT FOR WHICH IT HAS BEEN CREATED AND DELIVERED. AS NOTIFIED IN WRITING BY C.A. AND THIS DOCUMENT MAY NOT BE OTHERWISE USED OR COPIED. ANY UNAUTHORIZED USE OF THIS DOCUMENT IS AT THE USER'S SOLE RISK AND WITHOUT LIMITING LIABILITY, THE USER RELEASES AND INDEMNIFIES C.A. FROM AND AGAINST ALL LOSS OR DAMAGE.

CLIENT

PAYNTER DIXON
CREATING SINCE 1914
Paynter Dixon Constructions Pty Limited
Level 2, 2 Richardson Place
Riverside Corporate Park
North Ryde SYDNEY NSW 2113
Tel (02) 9797 5555 Fax (02) 9797 5533
ABN 84 097 120 315

 **CURTIN ARCHITECTS**
PTY. LIMITED
ABN 43 052 102 744
Reg. No. 4307
Level 2, 52 Atchison Street ST LEONARDS NSW 2065
mail@curtinarchitects.com.au Phone: (02) 9437 1111

PROJECT:

 **Pittwater**


TEMPORARY OUTDOOR AREA
PITTWATER RSL CLUB
82 Mona Vale Road
Mona Vale NSW 2103

DRAWING TITLE: SITE PLAN		
DRAWN BY: PM		SCALE: 1:500 @ A1
PROJECT No: 6711 PRL 0141		DATE STARTED: SEPTMEBER 2021
DRAWING No: DA-01		ISSUE: A

PLOT DATE: \$DATES PLOT TIME: \$TIMES

 **SITE PLAN**
SCALE 1:500

FILE NAME: \$FILES

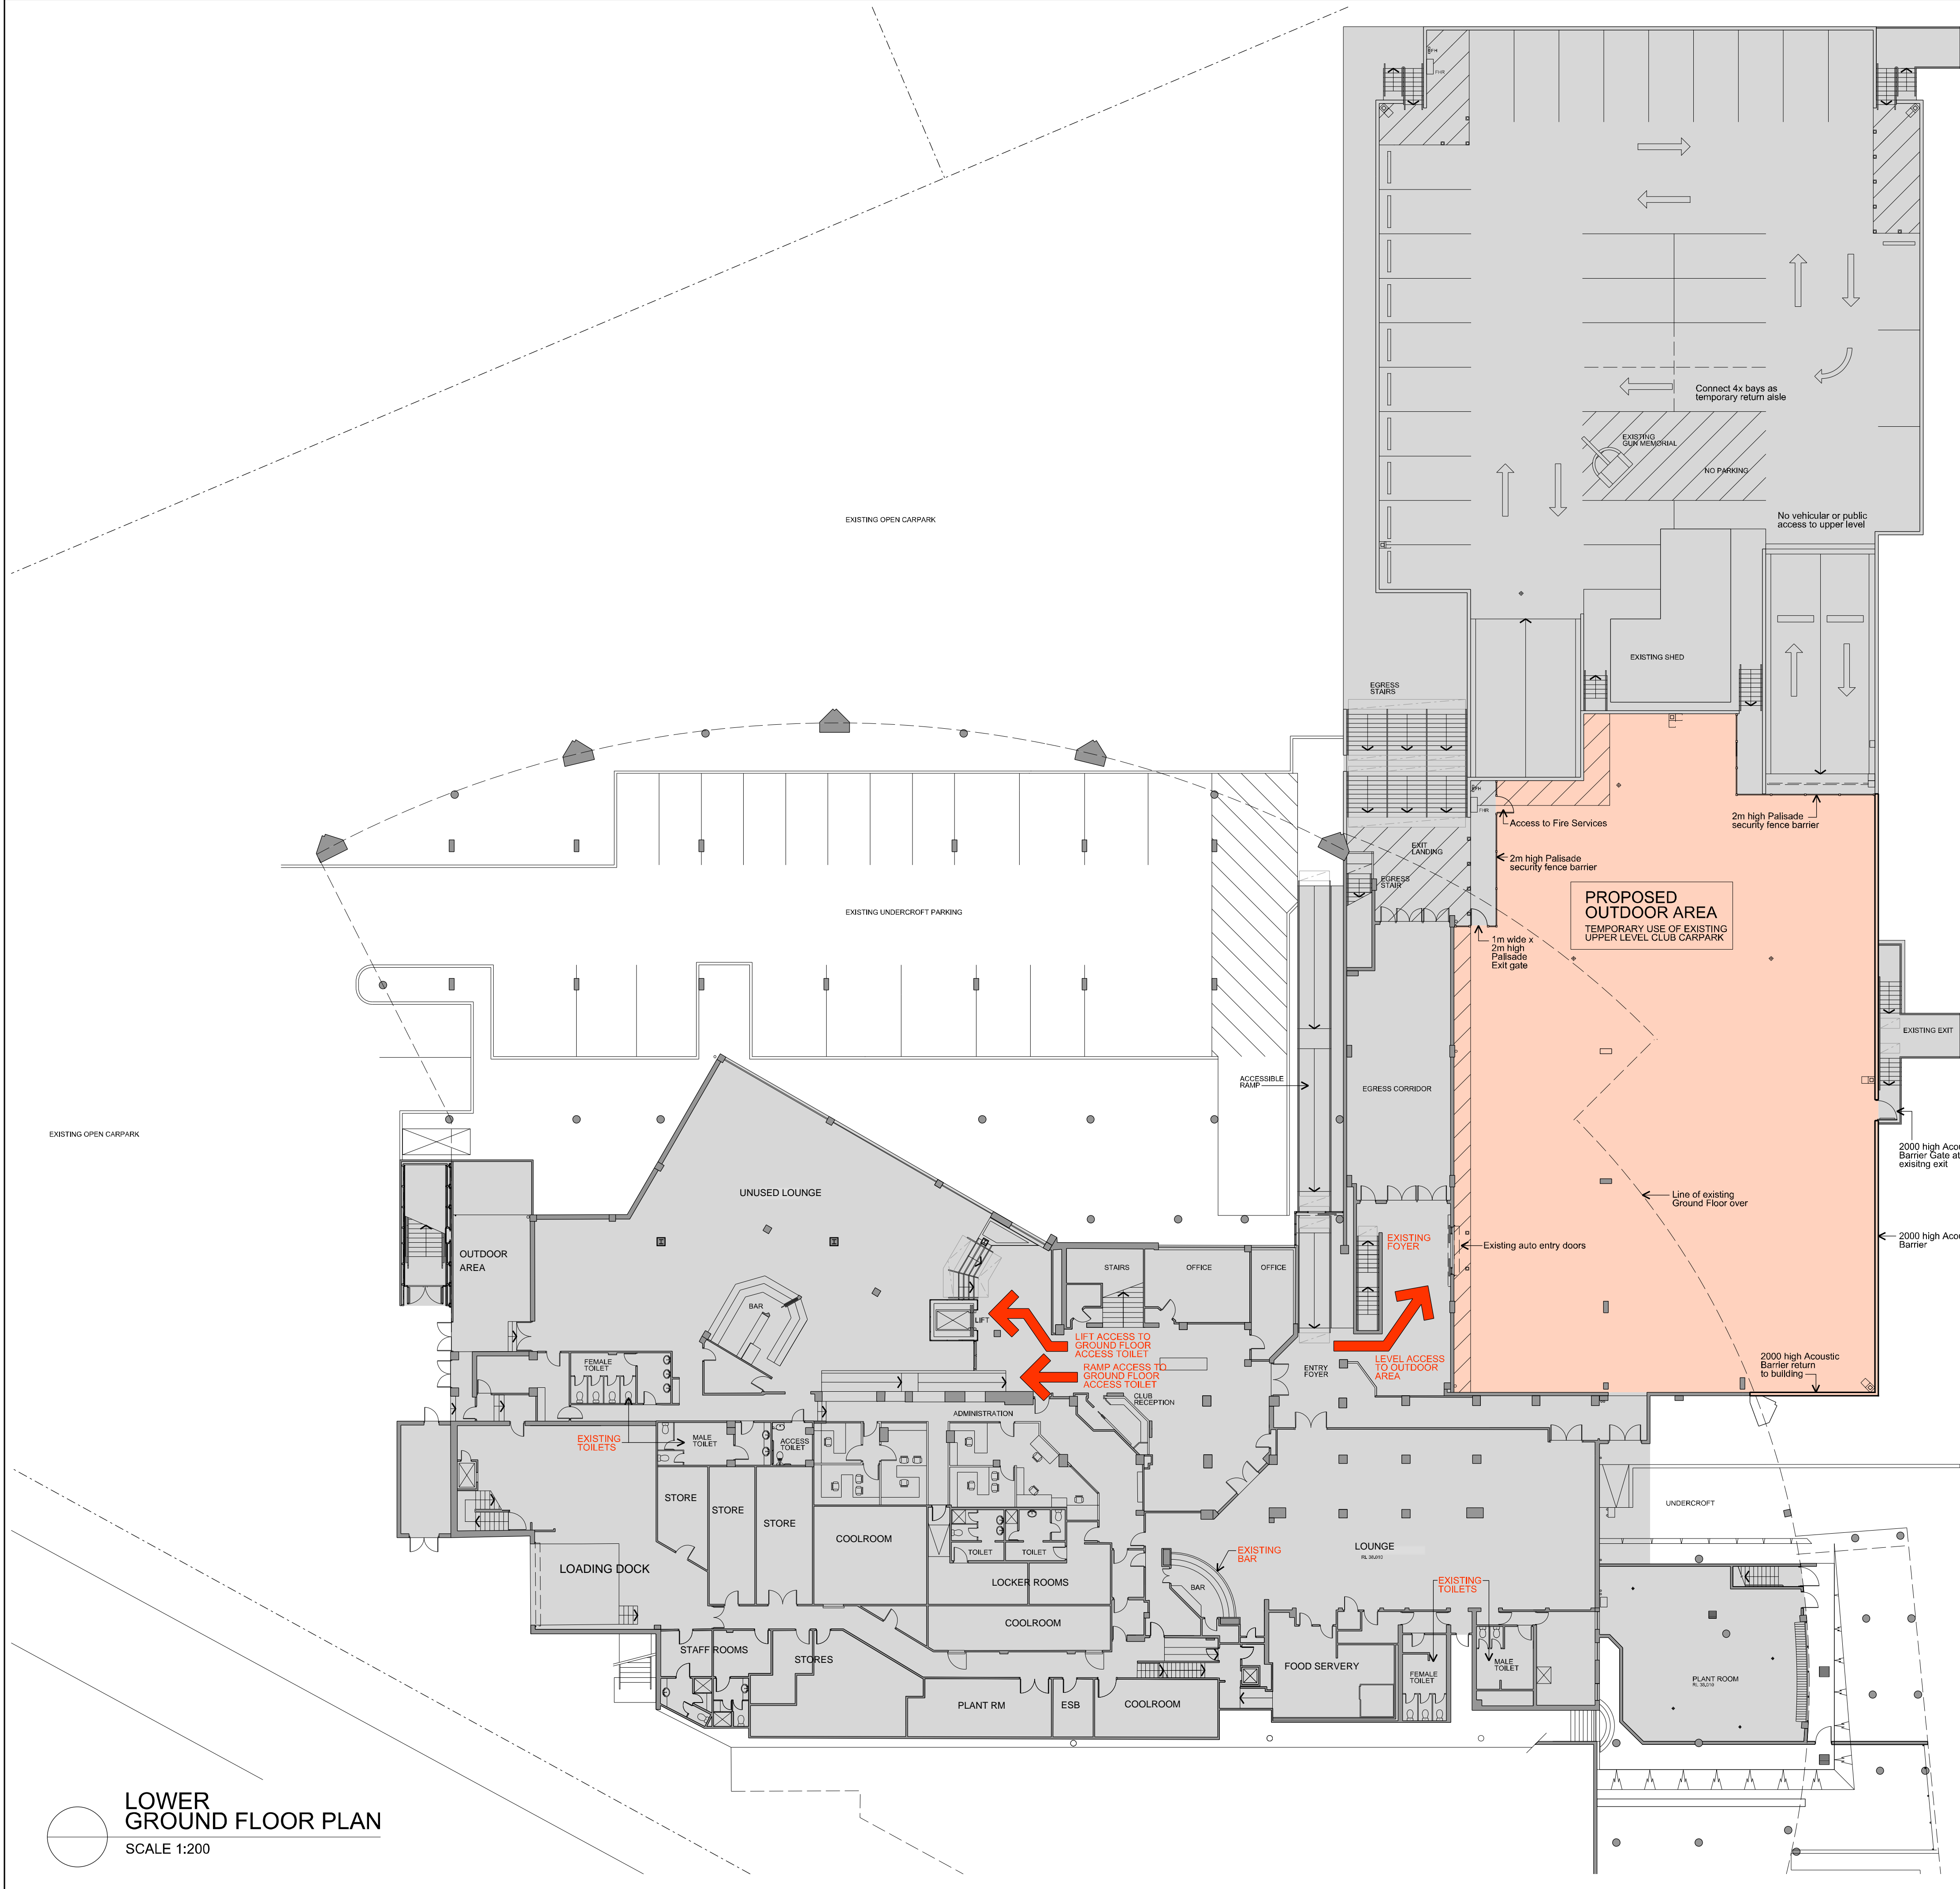


LOWER
GROUND FLOOR PLAN
SCALE 1:200

**THIS PLAN IS TO BE READ IN
CONJUNCTION WITH
THE CONDITIONS OF DEVELOPMENT
CONSENT**

DA2021/1724

THIS BAR REPRESENTS 100mm ON ORIGINAL
Curtin Architects accepts no responsibility for
dimensions scaled off drawing. Check all copies and
electronic drawings of any type for accuracy in scaling.

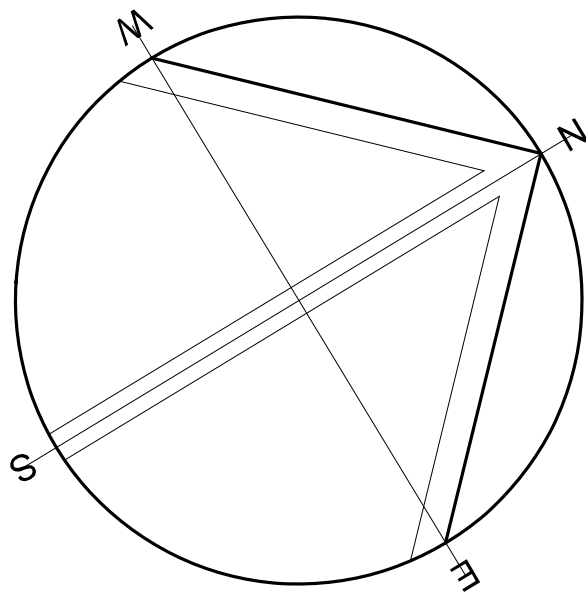

GENERAL LEGEND

- EXISTING CLUB PREMISES
No work to toned area
- DA WORKS

A	DA ISSUE	13.09.21
Issue	Amendment Description	Date

AMENDMENTS

1. Figured dimensions to be taken in preference to scaling.
2. Builder to check all dimensions on site where relevant and notify of any discrepancies.
3. All dimensions are given in millimetres except levels and drawings to scale 1:500 and smaller which are in metres.

© INTELLECTUAL PROPERTY
COPYRIGHT CURTIN ARCHITECTS PTY LTD. (C.A.), UNLESS OTHERWISE AGREED IN WRITING. ALL RIGHTS TO USE THIS DOCUMENT ARE SUBJECT TO PAYMENT IN FULL OF ALL C.A. CHARGES. THIS DOCUMENT MAY ONLY BE USED FOR THE EXPRESS PURPOSE AND PROJECT FOR WHICH IT HAS BEEN CREATED AND DELIVERED. AS NOTIFIED IN WRITING BY C.A. AND THIS DOCUMENT MAY NOT BE OTHERWISE USED OR COPIED. ANY UNAUTHORIZED USE OF THIS DOCUMENT IS AT THE USER'S SOLE RISK AND WITHOUT LIMITING C.A.'S REMEDY THE USER RELEASES AND INDEMNIFIES C.A. FROM AND AGAINST ALL LOSS OR DAMAGE.

CLIENT

PAYNTER DIXON
CREATING SINCE 1914
Paynter Dixon Constructions Pty Limited
Level 2, 2 Richardson Place
Riverside Corporate Park
North Ryde SYDNEY NSW 2113
Tel (02) 9797 5555 Fax (02) 9797 5533
ABN 84 097 120 315

CURTIN ARCHITECTS
PTY. LIMITED
ABN 43 052 102 744
Reg. No. 4307
Level 2, 52 Ashison Street ST LEONARDS NSW 2065
mail@curtinarchitects.com.au Phone: (02) 9437 1111

PROJECT:

P
Pittwater


**TEMPORARY
OUTDOOR AREA**
PITTWATER RSL CLUB
82 Mona Vale Road
Mona Vale NSW 2103

DRAWING TITLE:
**LOWER
GROUND FLOOR PLAN**


DRAWN BY: PM	SCALE: 1:200 @ A1
PROJECT No: 6711 PRL 0141	DATE STARTED: SEPTMEBER 2021
	DRAWING No: DA-02
	ISSUE: A

PLOT DATE: \$DATES PLOT TIME: \$TIMES


FILE NAME: \$FILES

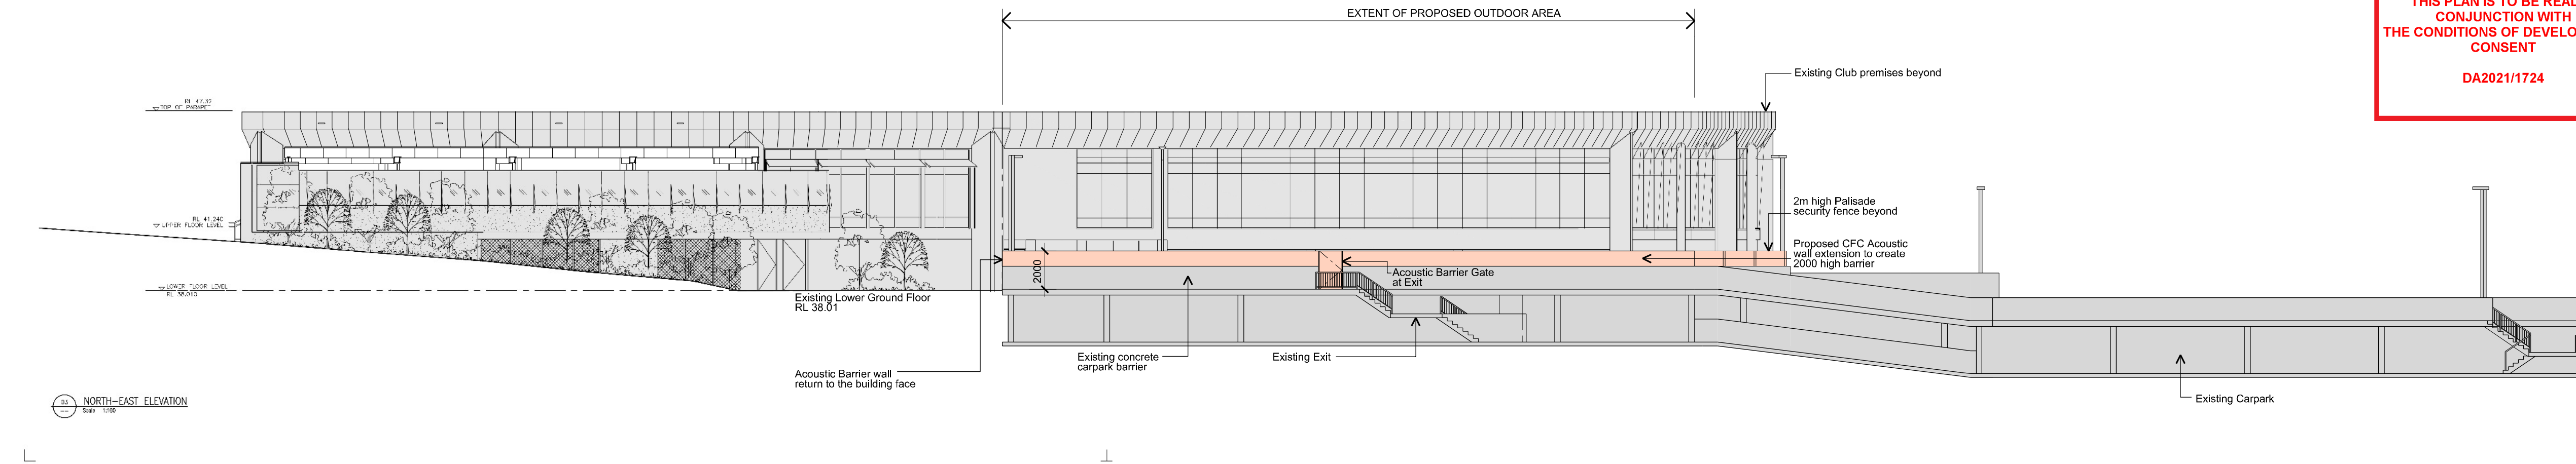

01 NORTH-EAST ELEVATION
SCALE 1:200

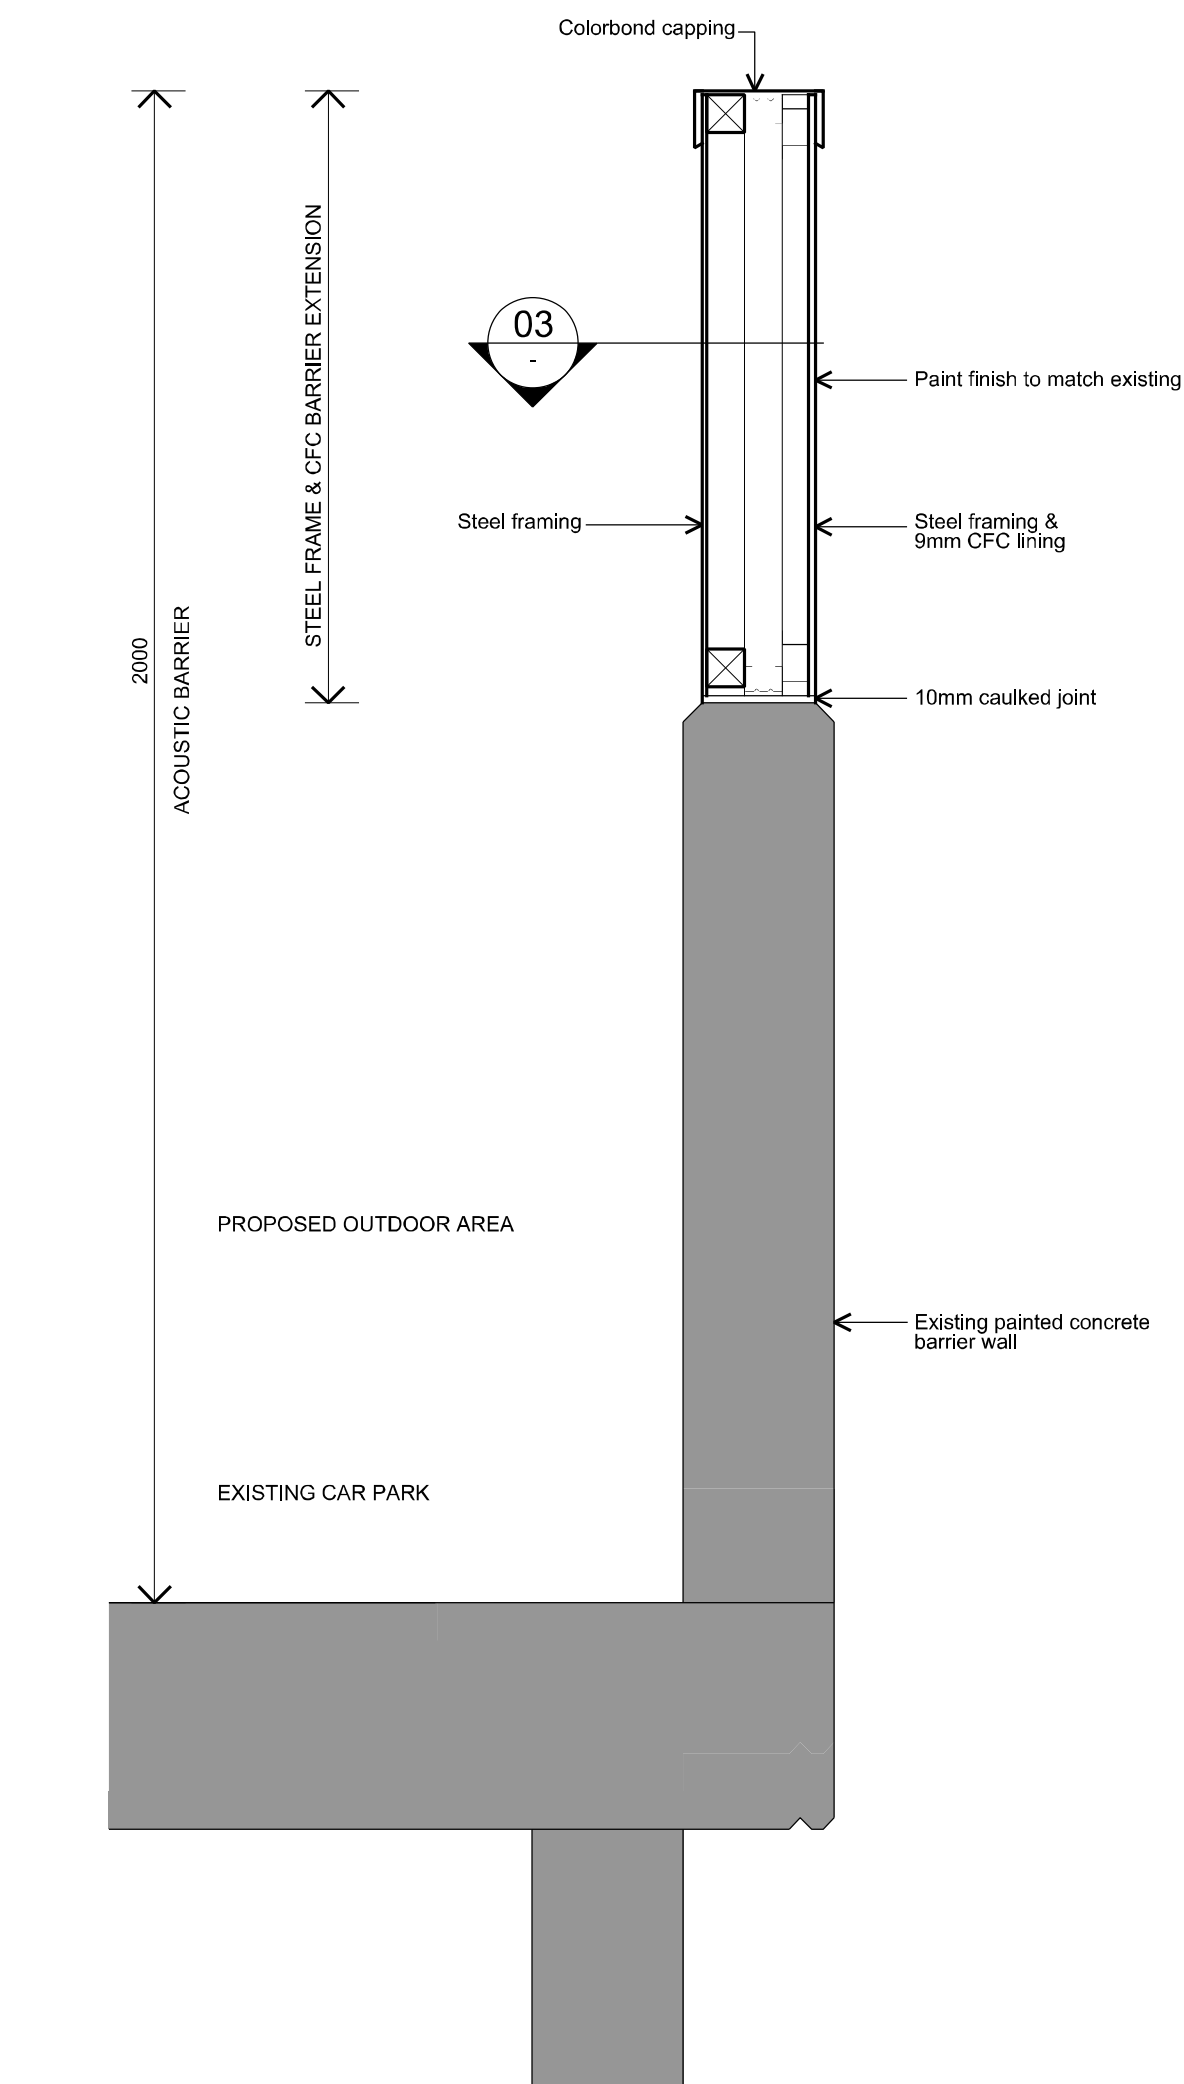

02 DETAIL SECTION - ACOUSTIC BARRIER
SCALE 1:10

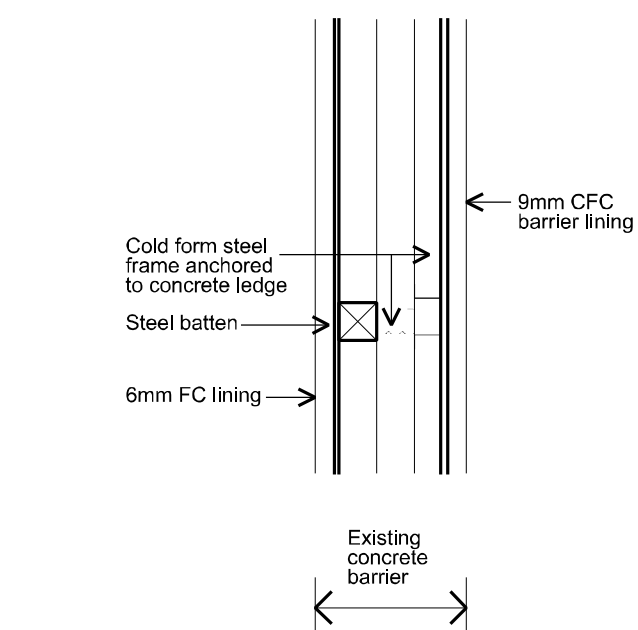

03 PLAN SECTION - ACOUSTIC BARRIER EXTENSION
SCALE 1:10



04 EXTERNAL FINISHES
NTS

THIS PLAN IS TO BE READ IN CONJUNCTION WITH THE CONDITIONS OF DEVELOPMENT CONSENT
DA2021/1724

THIS BAR REPRESENTS 100mm ON ORIGINAL
Curtin Architects accepts no responsibility for dimensions scaled off drawing. Check all copies and electronic drawings of any type for accuracy in scaling.

GENERAL LEGEND

- EXISTING CLUB PREMISES
No work to toned area
- DA WORKS

A	DA ISSUE	13.09.21
Issue	Amendment Description	Date

AMENDMENTS

1. Figured dimensions to be taken in preference to scaling.
2. Builder to check all dimensions on site where relevant and notify of any discrepancies.
3. All dimensions are given in millimetres except levels and drawings to scale 1:500 and smaller which are in metres.

© INTELLECTUAL PROPERTY
COPYRIGHT CURTIN ARCHITECTS PTY LTD. (C.A.). UNLESS OTHERWISE AGREED IN WRITING, ALL RIGHTS TO USE THIS DOCUMENT ARE SUBJECT TO PAYMENT IN FULL OF ALL C.A. CHARGES. THIS DOCUMENT MAY ONLY BE USED FOR THE EXPRESS PURPOSE AND PROJECT FOR WHICH IT HAS BEEN CREATED AND DELIVERED, AS NOTIFIED IN WRITING BY C.A. AND THIS DOCUMENT MAY NOT BE OTHERWISE USED OR COPIED, ANY UNAUTHORIZED USE OF THIS DOCUMENT IS AT THE USER'S SOLE RISK AND WITHOUT LIMITING REMEDIES THE USER RELEASES AND INDEMNIFIES C.A. FROM AND AGAINST ALL LOSS OR DAMAGE.

CLIENT

PAYNTER DIXON
CREATING SINCE 1914
Paynter Dixon Constructions Pty Limited
Level 2, 2 Richardson Place
Riverside Corporate Park
North Ryde SYDNEY NSW 2113
Tel (02) 9797 5555 Fax (02) 9797 5533
ABN 84 097 120 315

CURTIN ARCHITECTS
PTY. LIMITED
ABN 43 052 102 744
Reg. No. 4307
Level 2, 52 Atchison Street. ST LEONARDS NSW 2065
mail@curtinarchitects.com.au Phone: (02) 9437 1111

PROJECT:

Pittwater
TEMPORARY OUTDOOR AREA
PITTWATER RSL CLUB
82 Mona Vale Road
Mona Vale NSW 2103

DRAWING TITLE:
ELEVATION AND SECTIONS

DRAWN BY: PM	SCALE: 1:10; 1:200 @ A1
PROJECT No: 6711 PRL 0141	DATE STARTED: SEPTEMBER 2021
DRAWING No: DA-03	ISSUE: A

PLOT DATE: \$DATES PLOT TIME: \$TIMES

FILE NAME: \$FILES