


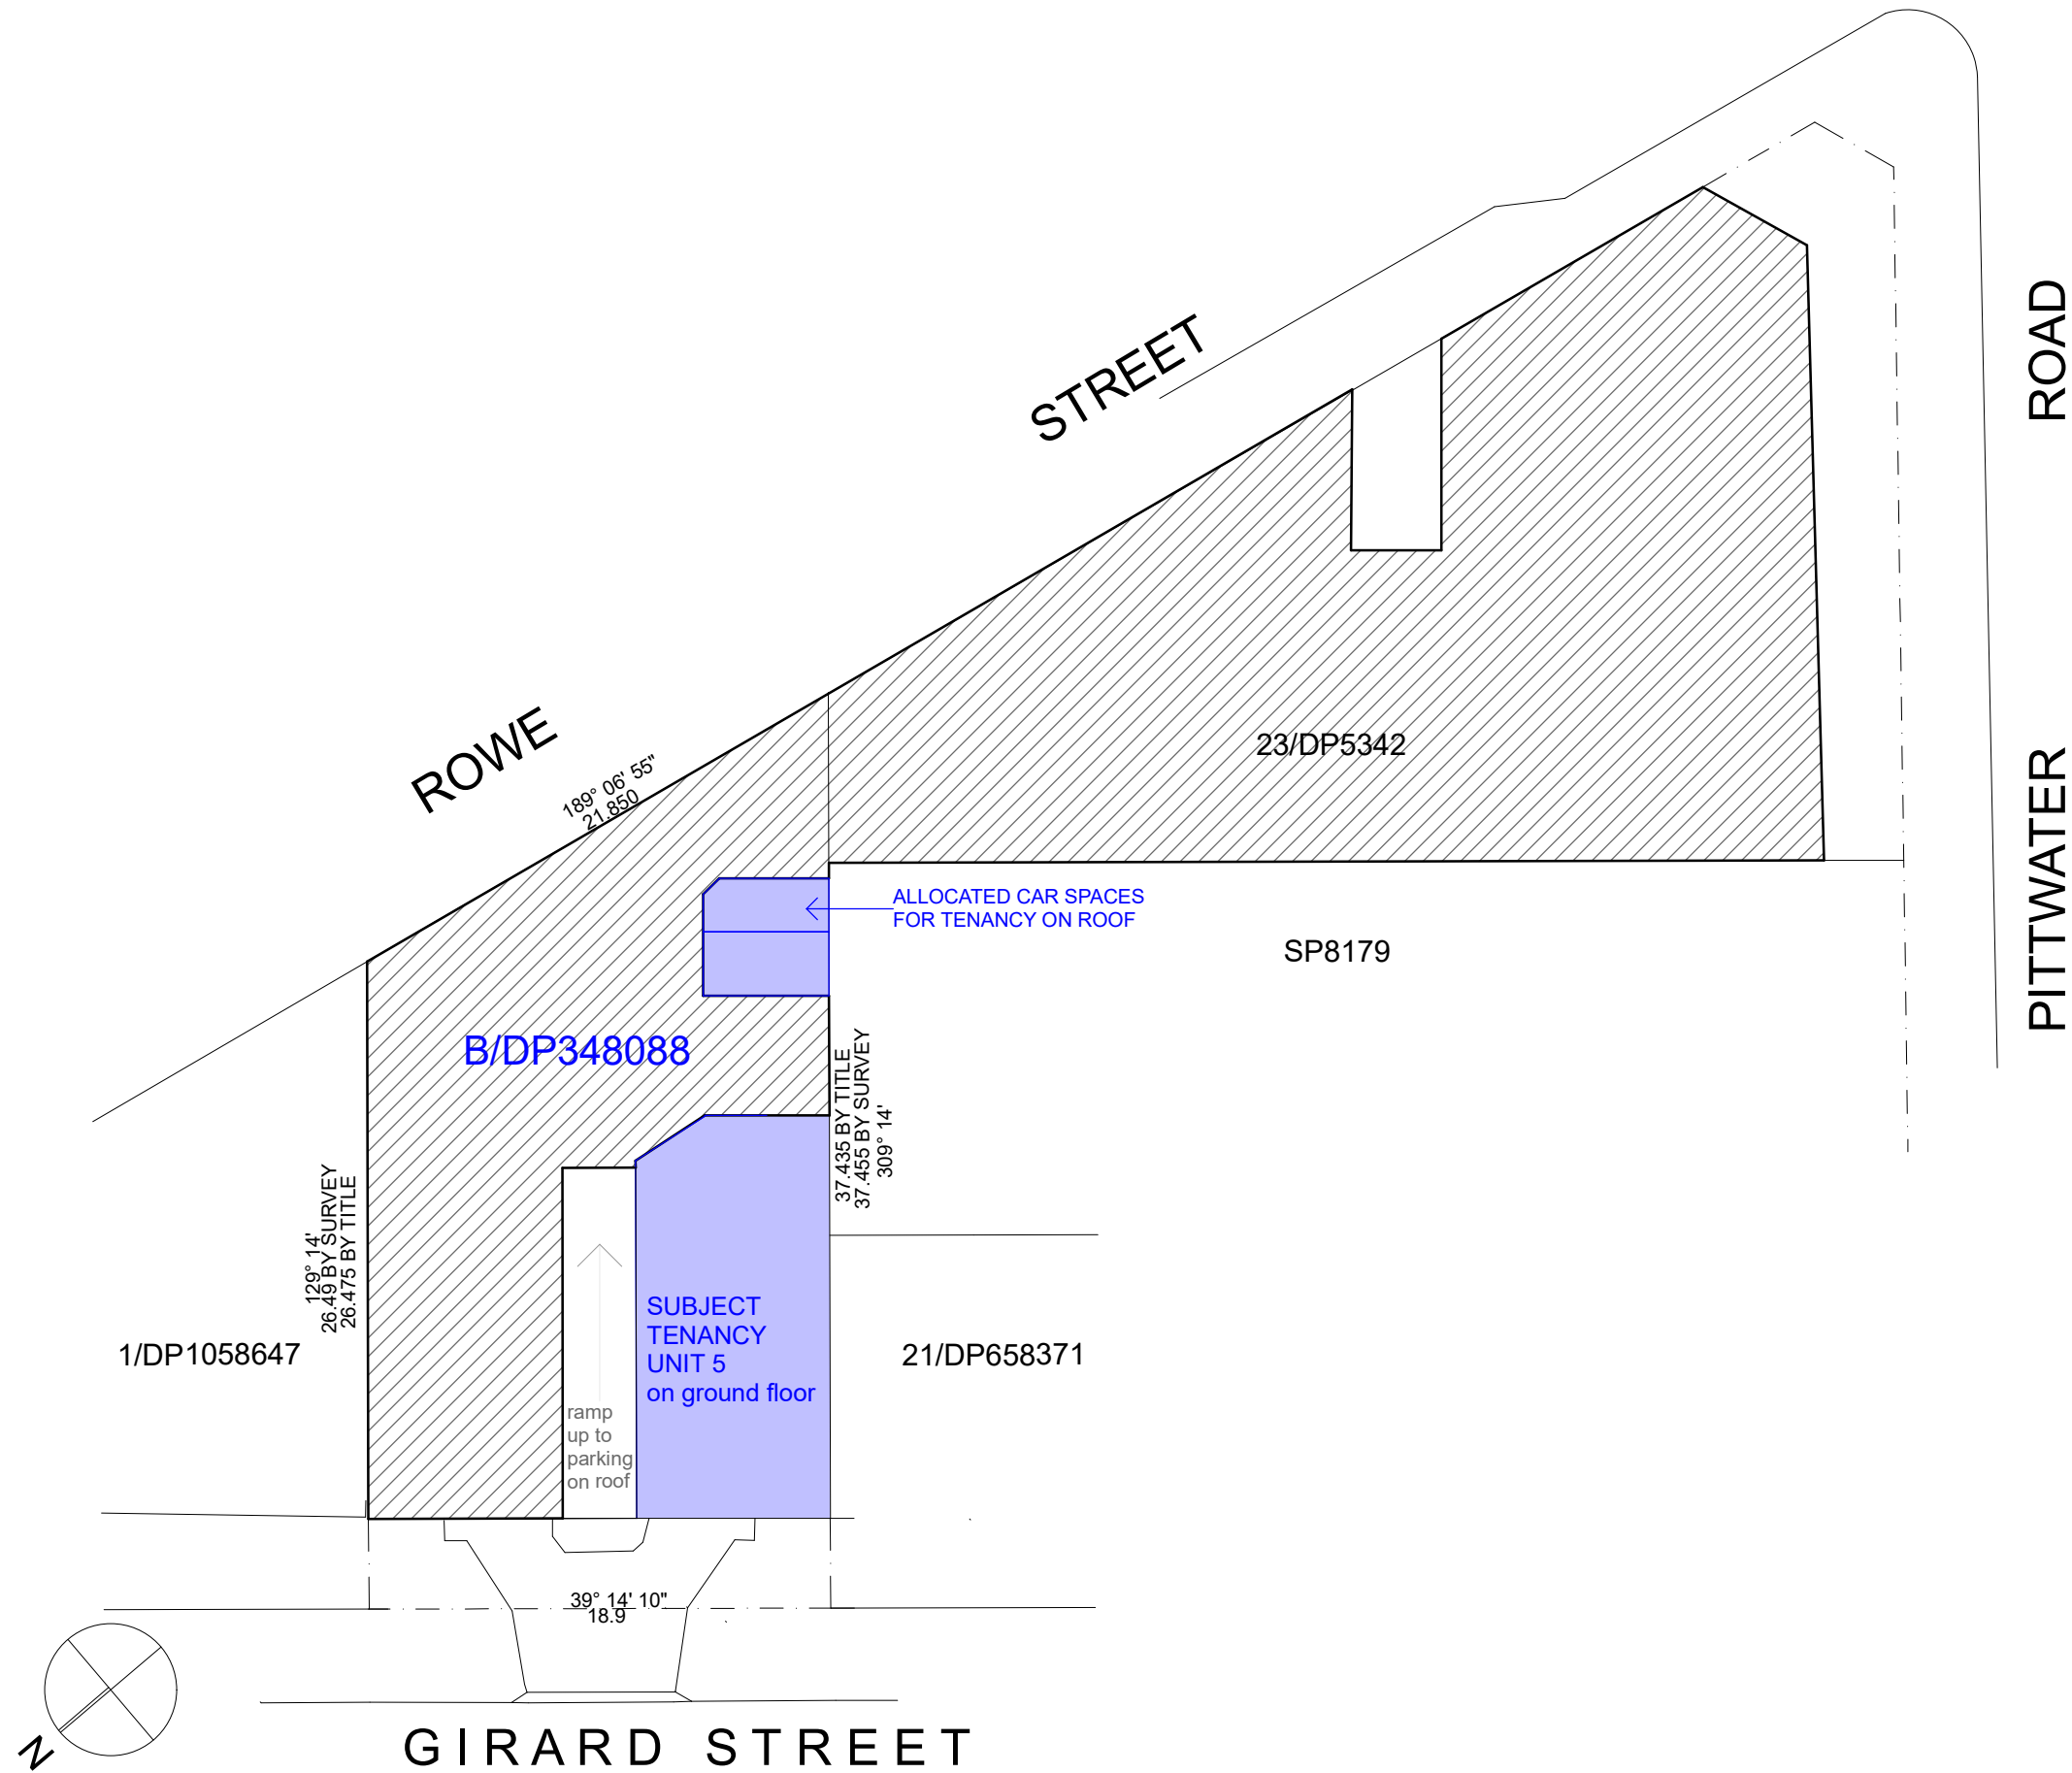

GIRARD STREET ELEVATION



ROOF TOP PARKING



RAMP ACCESS TO ROOF TOP PARKING

KIRA ROBSON architect
 Registration No. 7694
 PO Box 178, Forestville NSW 2087
 Mob: 0425 307 394
 kirarobson@bigpond.com


Do not scale from drawings. All dimensions to be verified on site prior to commencement of works. Architect to be notified of any discrepancies. Copyright reserved by Kira Robson Architect. Reproduction of the drawing in whole or part is prohibited.

Rev	Date	Issue
nil	11 June 25	ISSUED FOR DEVELOPMENT APPLICATION


BREWERY & TAP ROOM
Unit 5, 380 Pittwater Road
North Manly NSW

DRAWING TITLE
SITE PLAN
 CLIENT
JUSTICE BREWERY

DRAWING SCALE	DATE
Not to scale	June 2025
DRAWING NO.	ISSUE
DA00	-

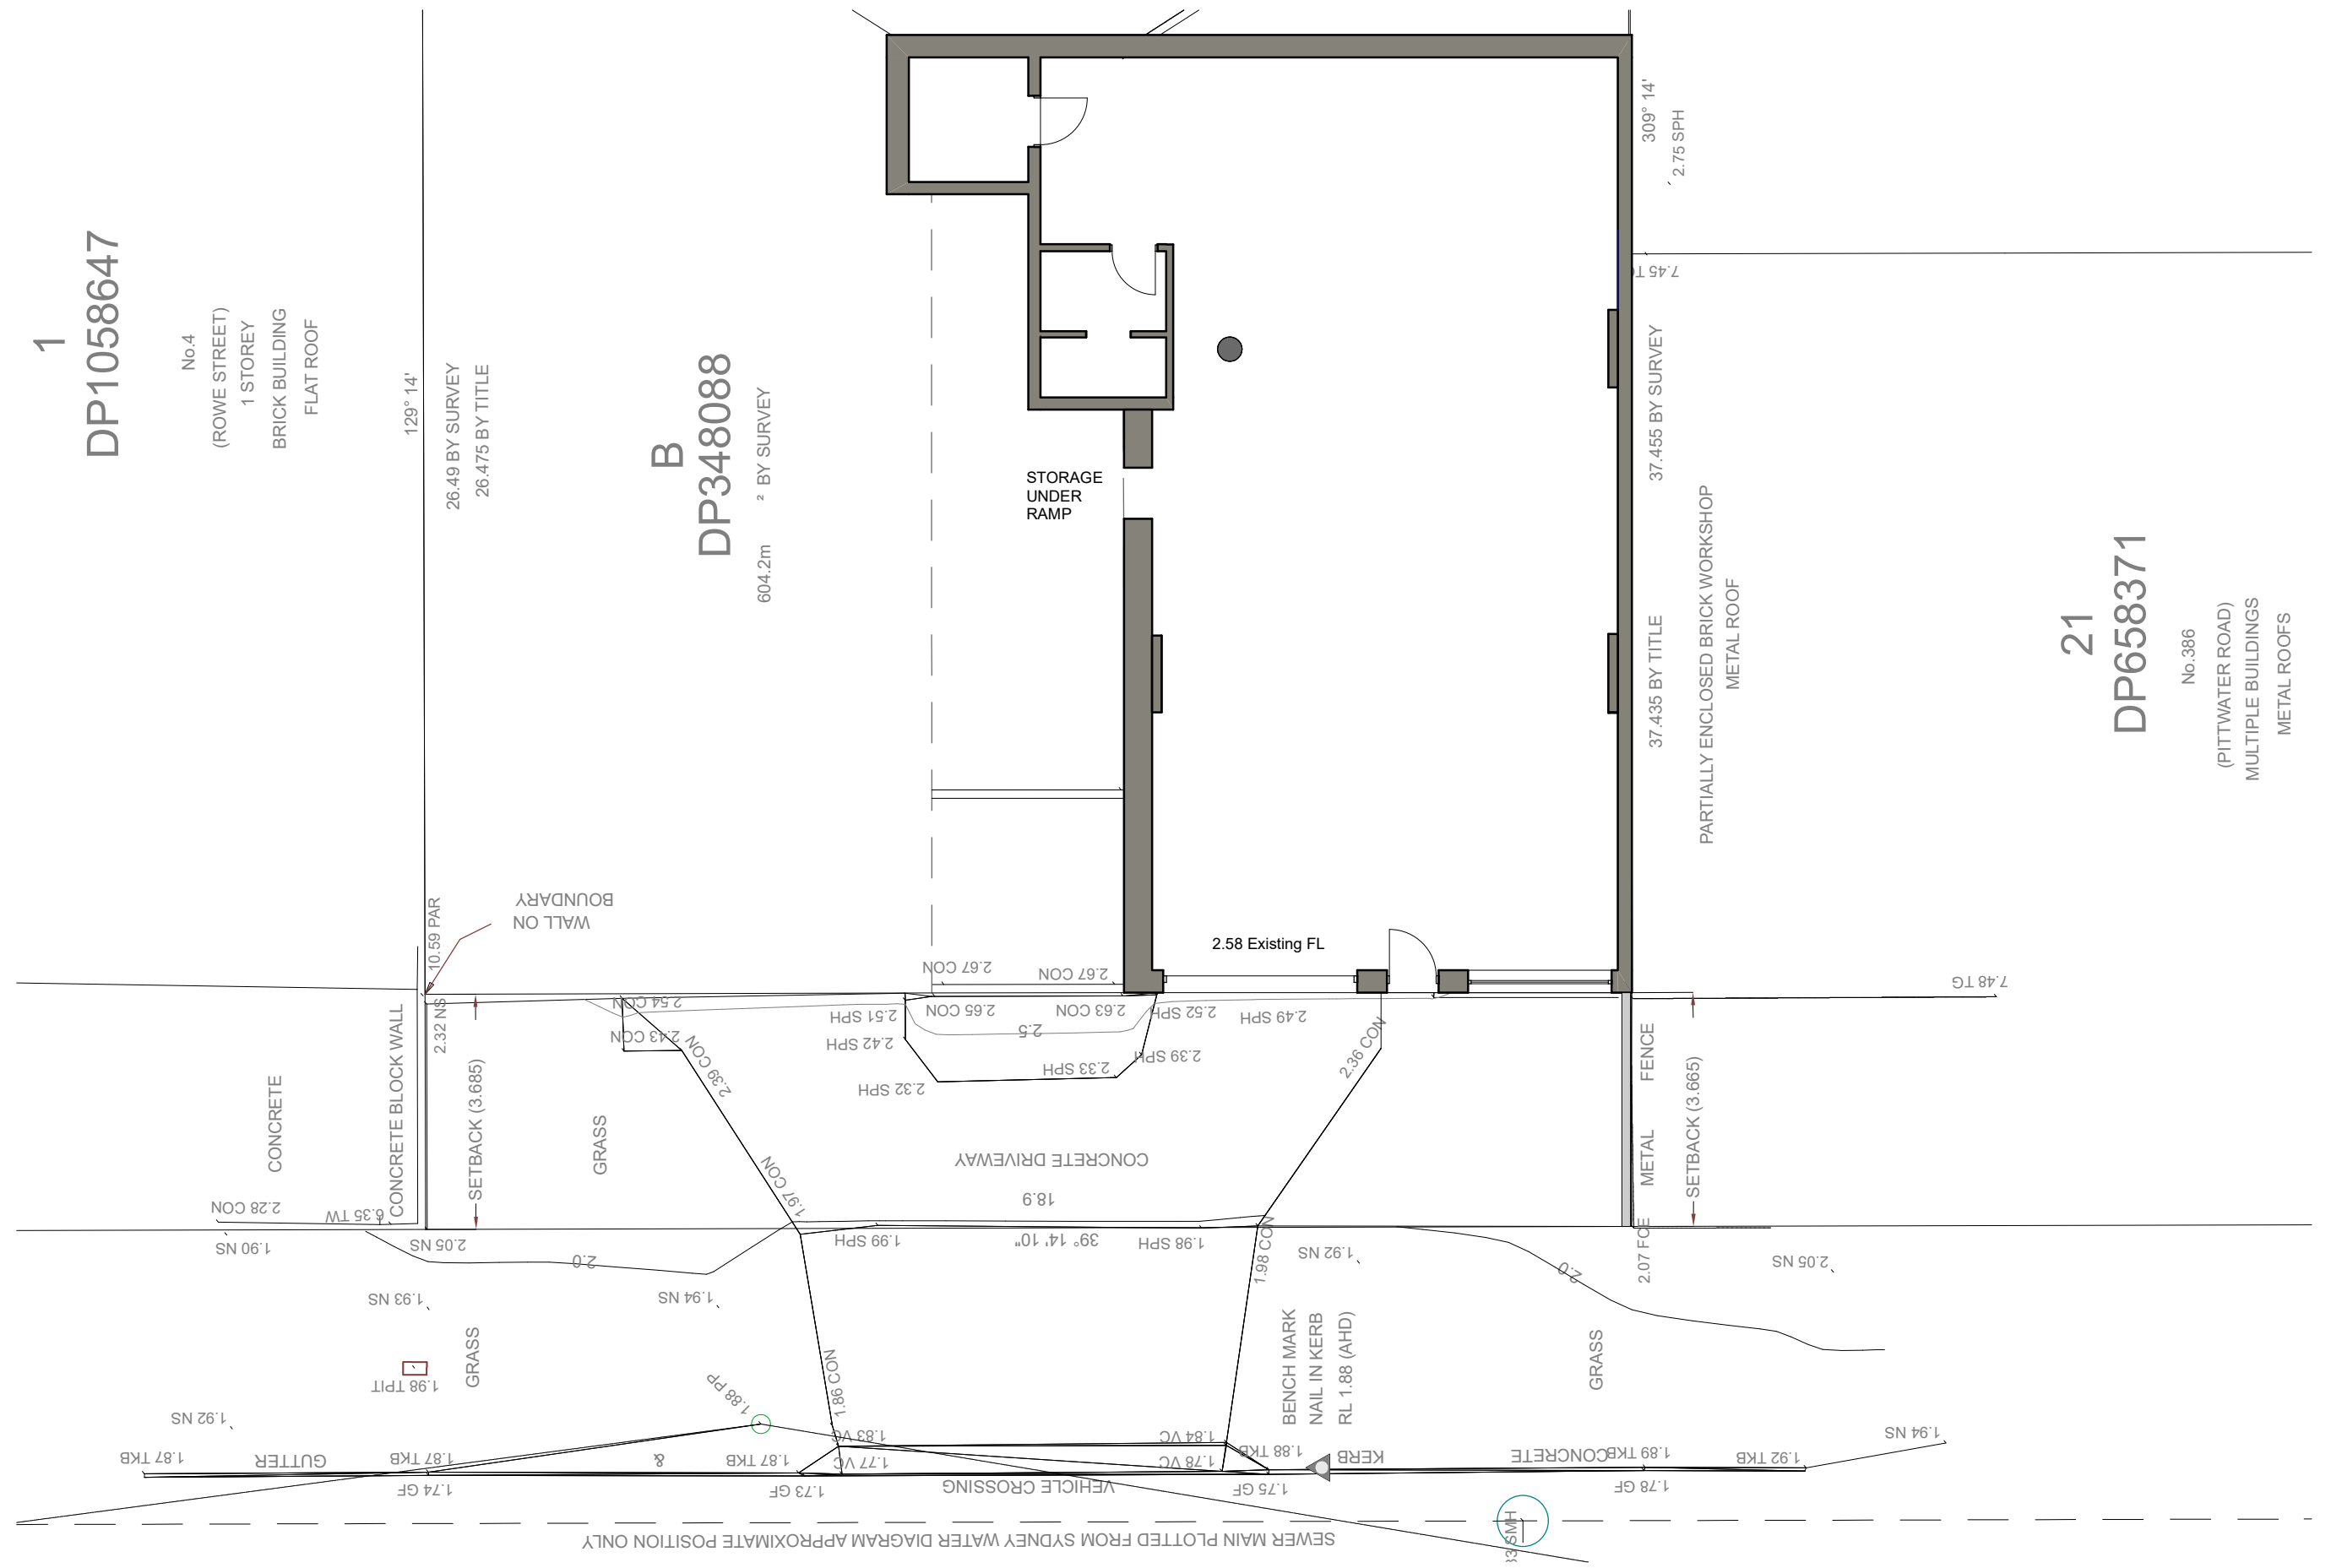


DRAWING SCALE	DATE
1:100 @A3	May 2025
DRAWING NO.	ISSUE
E01	-

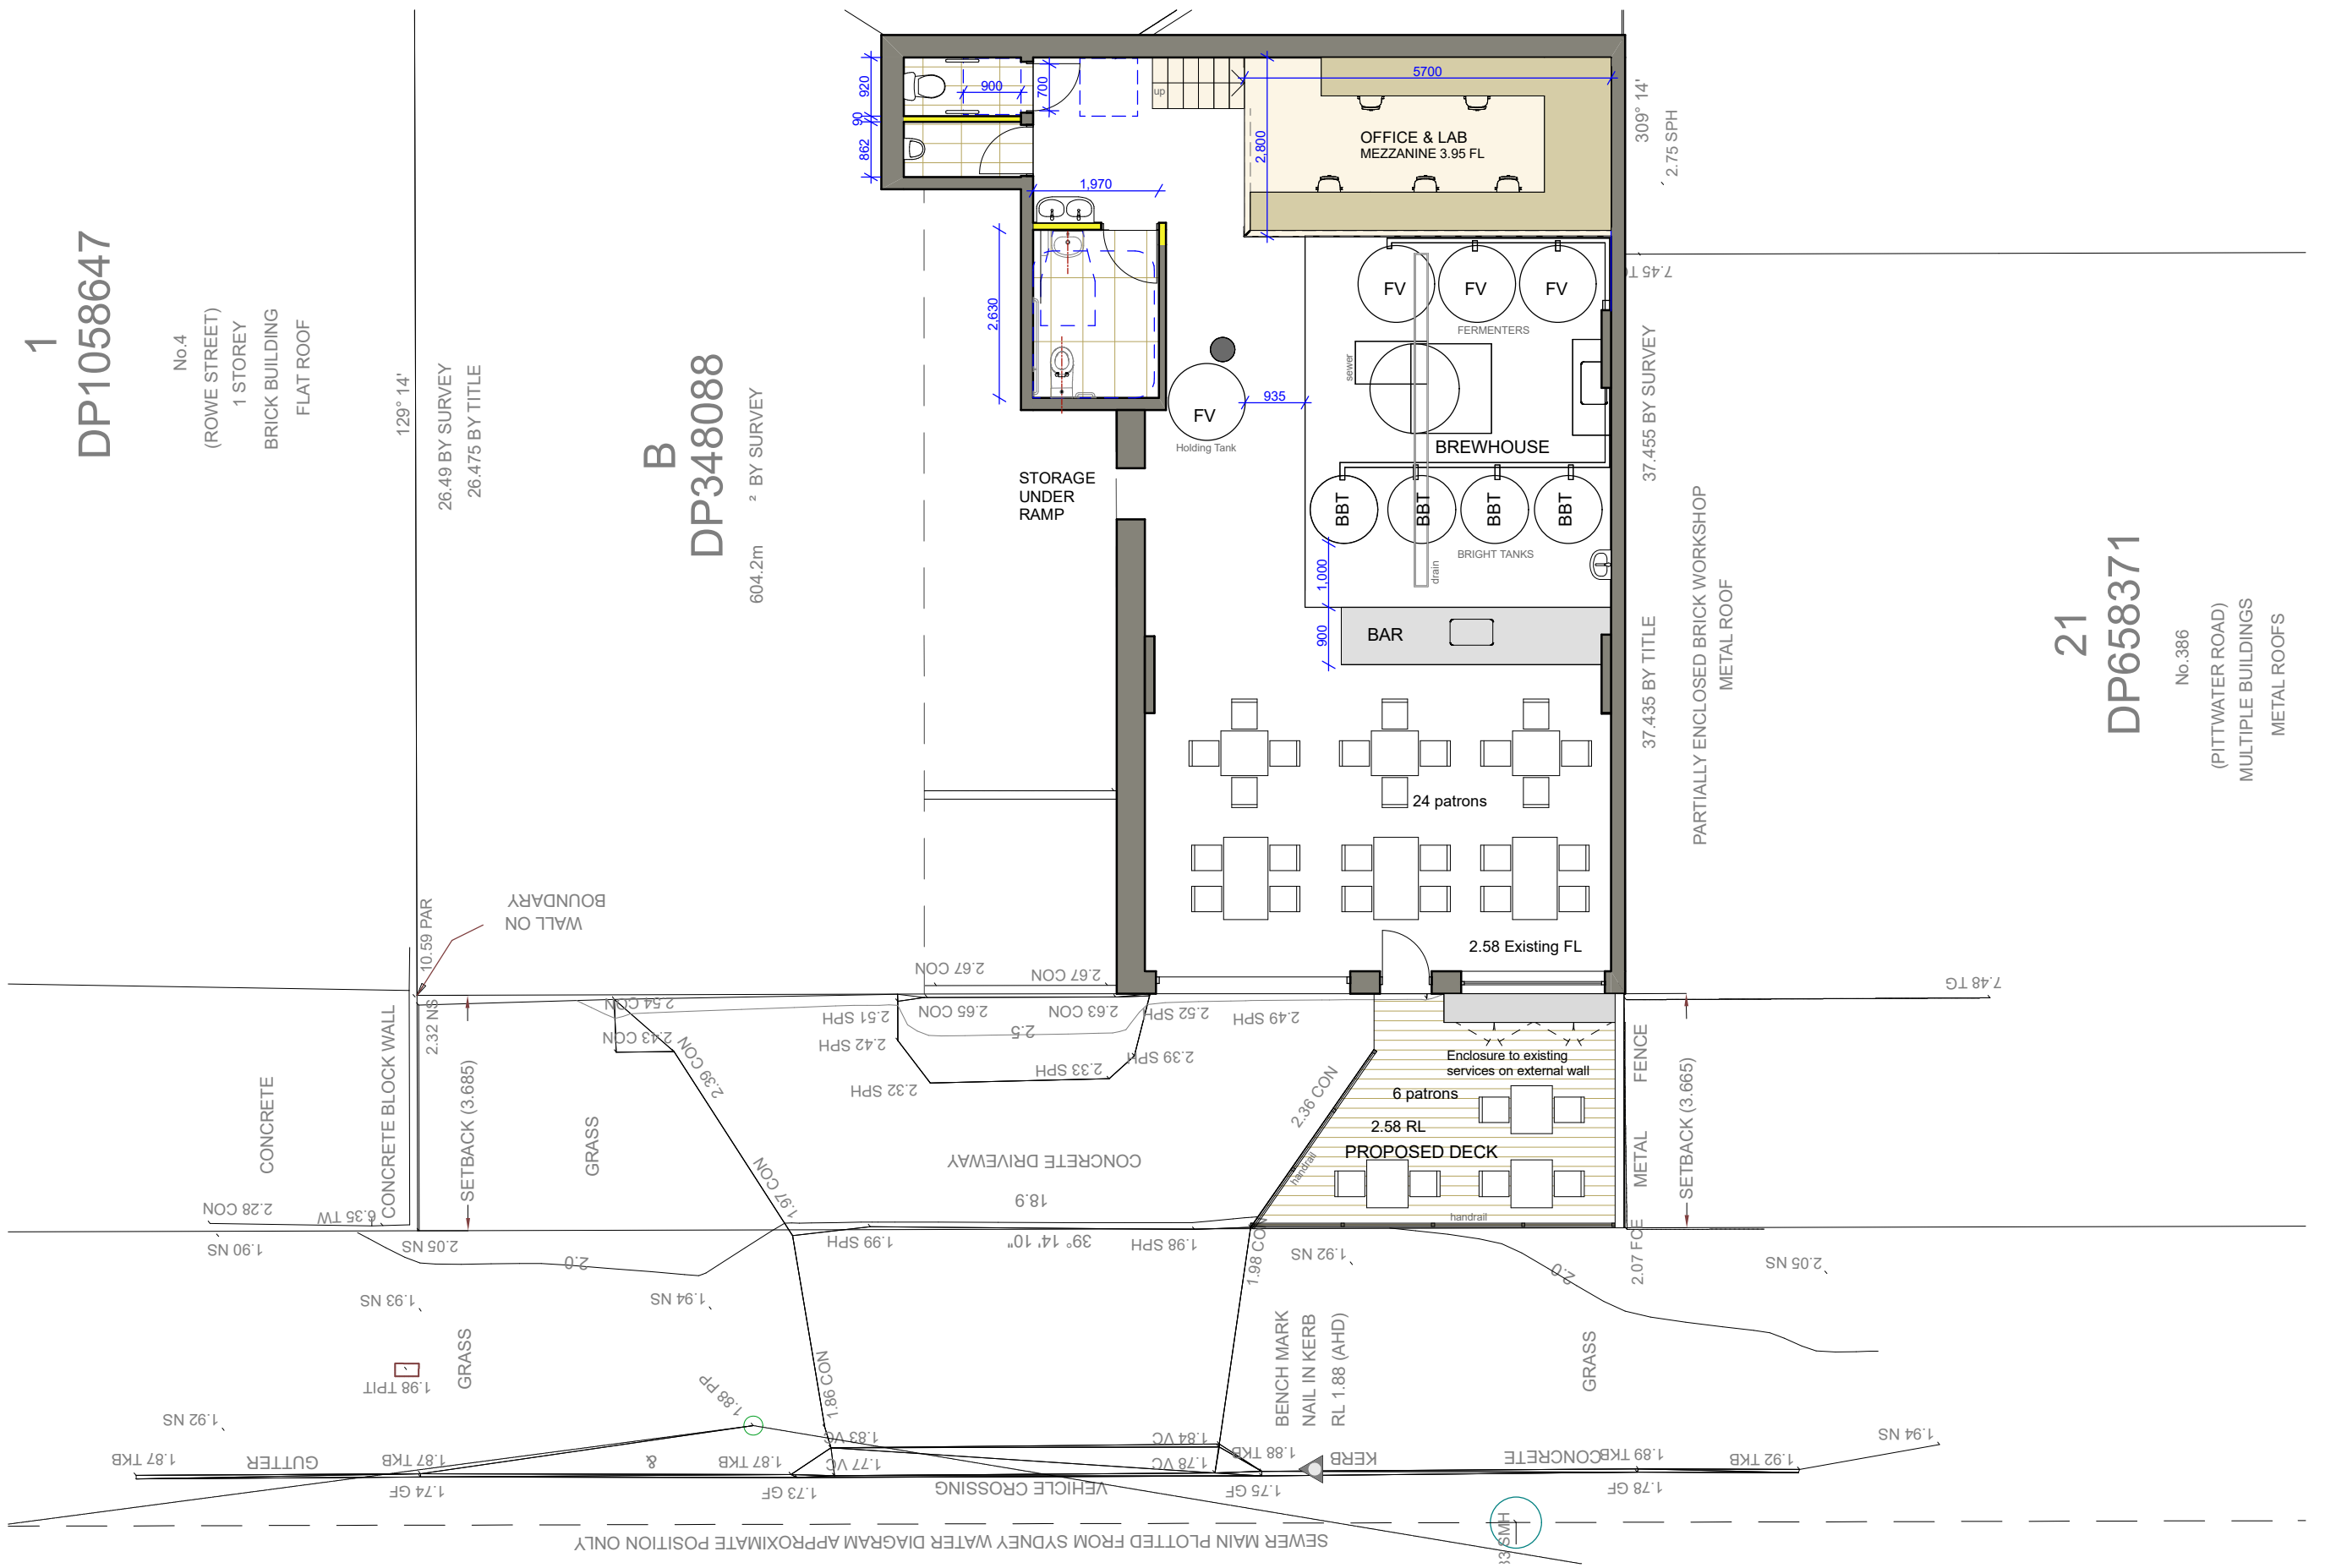

Do not scale from drawings. All dimensions to be verified on site prior to commencement of works. Architect to be notified of any discrepancies. Copyright reserved by Kira Robson Architect. Reproduction of the drawing in whole or part is prohibited.

BREWERY & TAP ROOM
Unit 5, 380 Pittwater Road
North Manly NSW


DRAWING SCALE	DATE
1:100 @A3	June 2025
DRAWING NO.	ISSUE
DA01	-

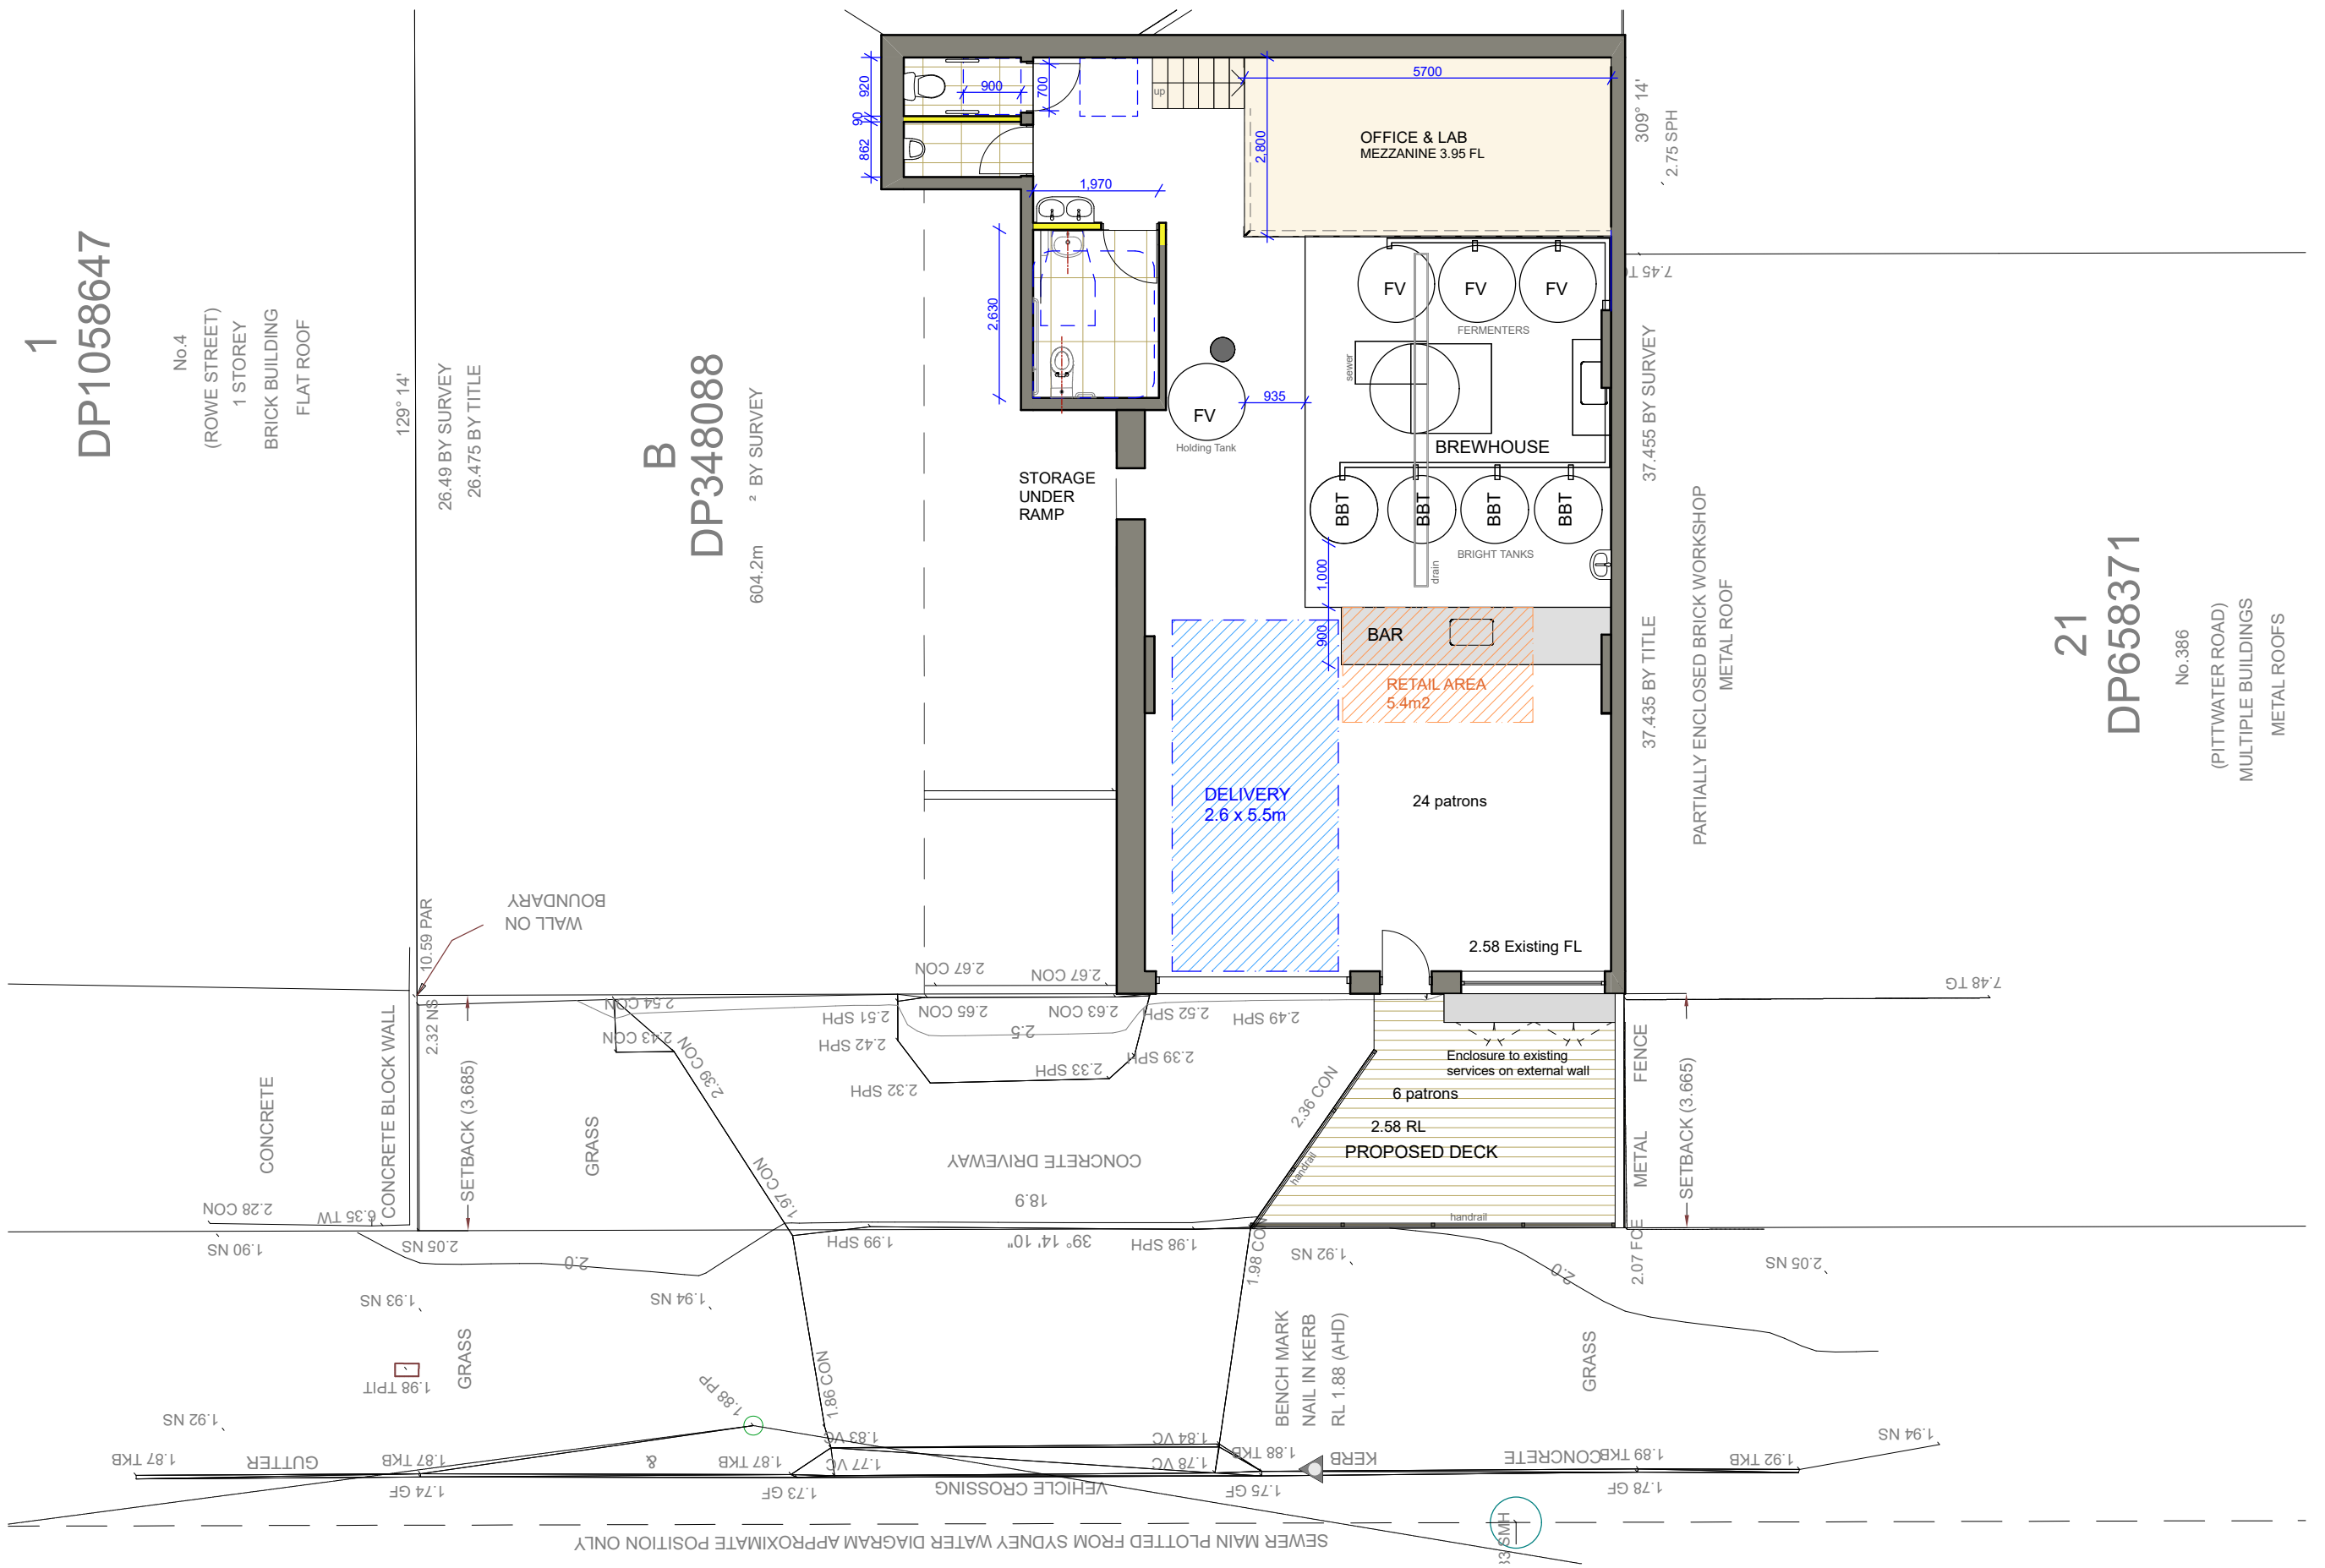


Do not scale from drawings. All dimensions to be verified on site prior to commencement of works. Architect to be notified of any discrepancies. Copyright reserved by Kira Robson Architect. Reproduction of the drawing in whole or part is prohibited.

BREWERY & TAP ROOM
Unit 5, 380 Pittwater Road
North Manly NSW

DRAWING SCALE	DATE
1:100 @A3	June 2025
DRAWING NO.	ISSUE
DA02	-

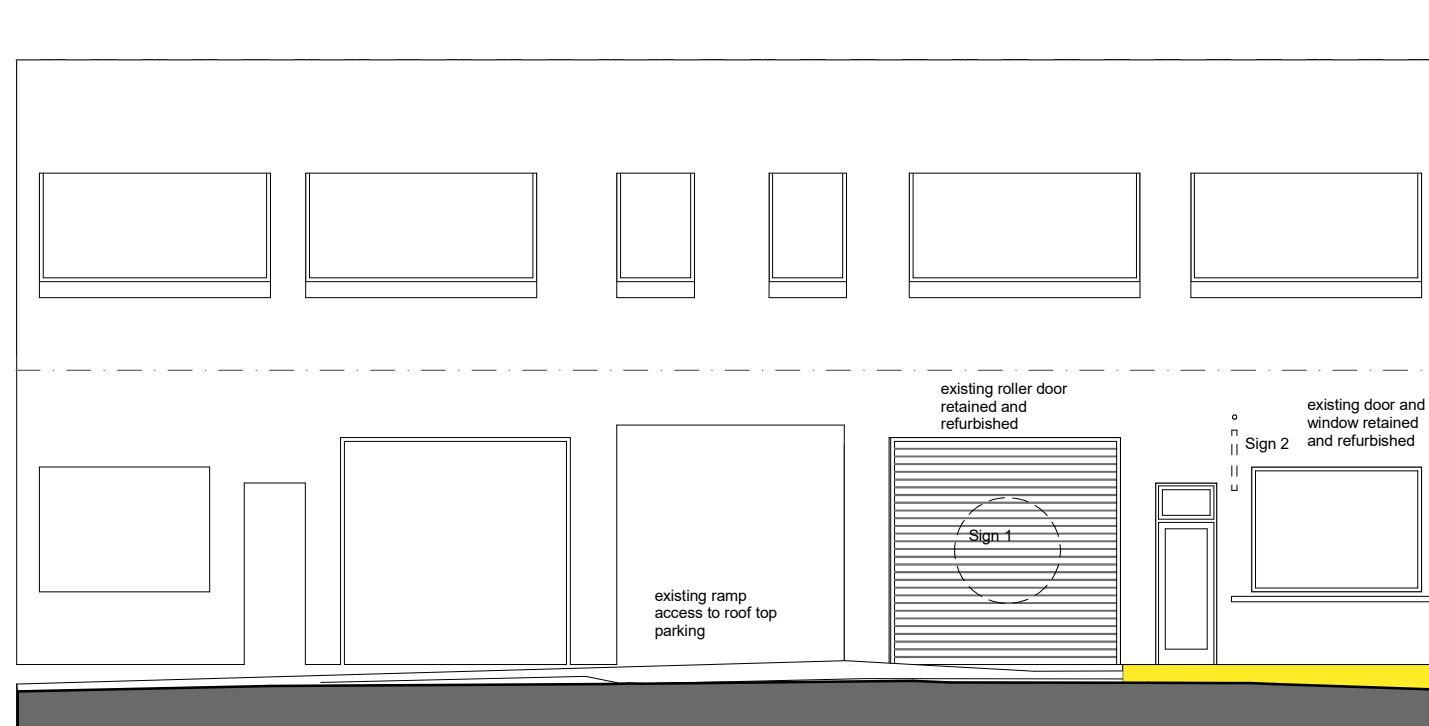

STREET ELEVATION - Scale 1:100

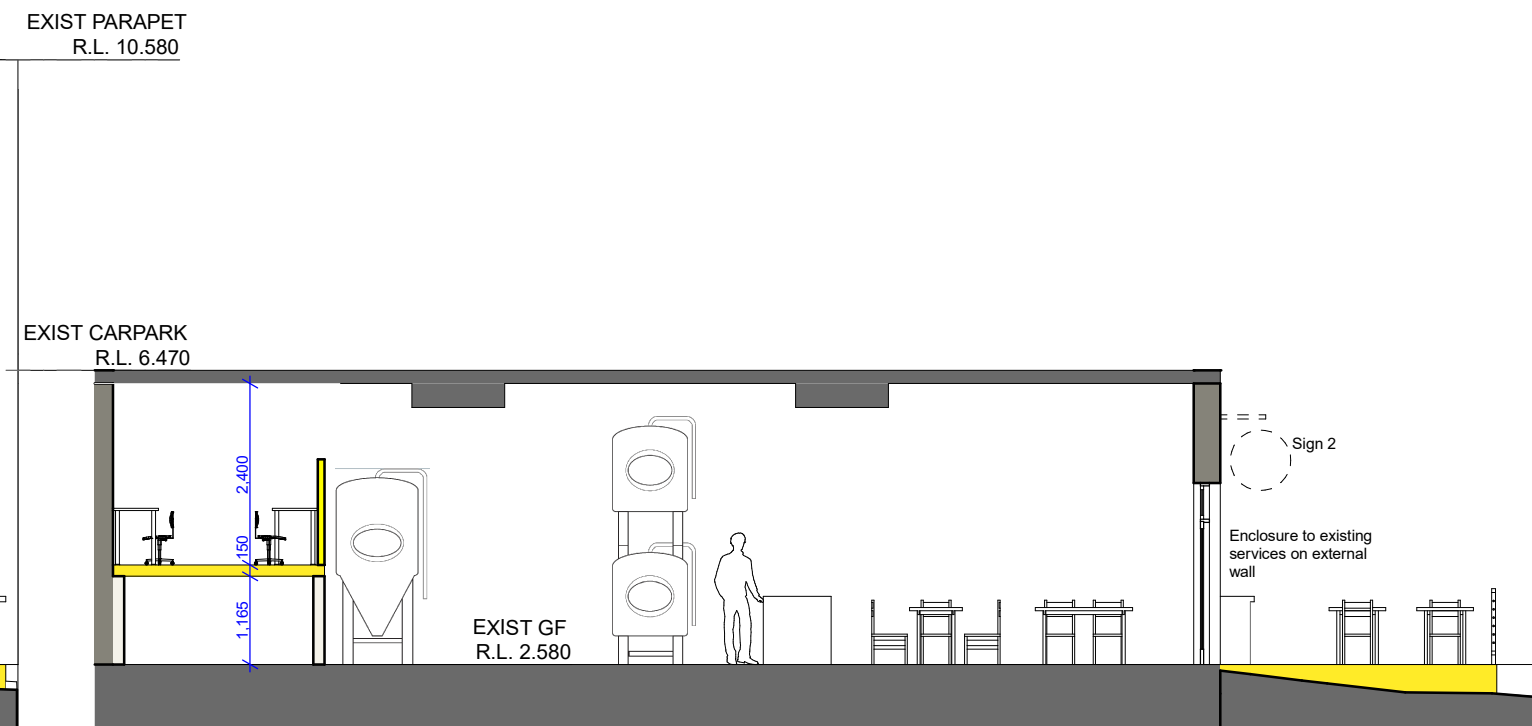

SECTION - Scale 1:100



SIGNAGE - not to scale



Illuminated Sign #2
Not to scale