


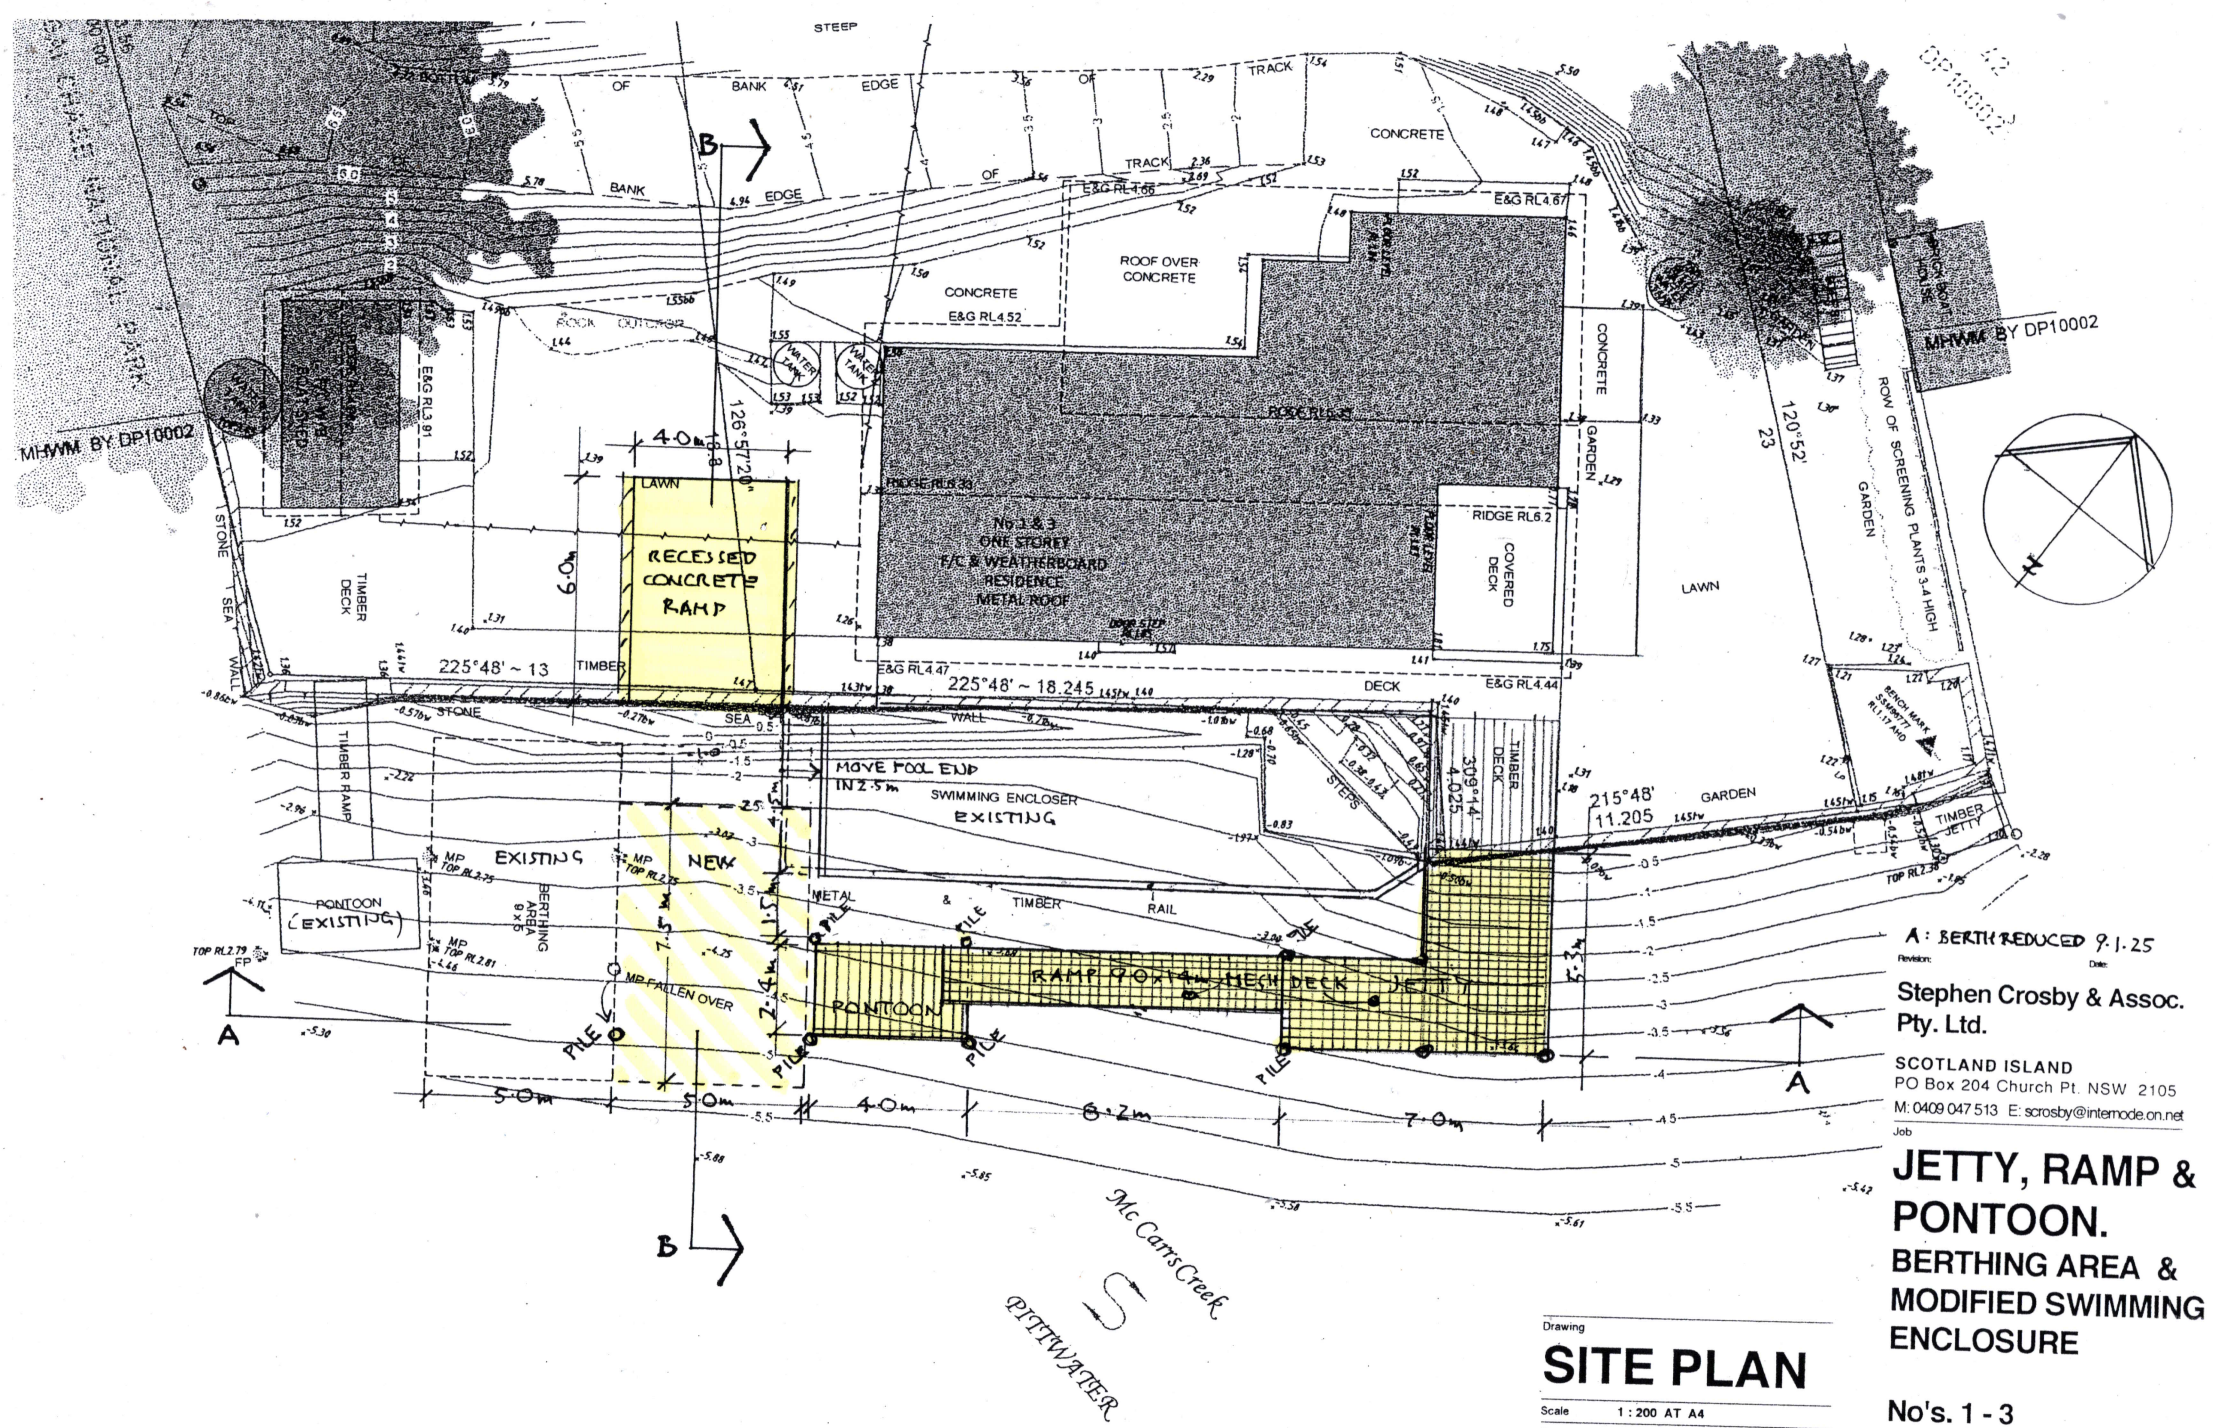

A: BERTH REDUCED 9.1.25
 Stephen Crosby & Assoc.
 Pty. Ltd.


SCOTLAND ISLAND
 PO Box 204 Church Pt. NSW 2105
 M: 0409 047 513 E: scrosby@internode.on.net
 Job

**JETTY, RAMP &
 PONTOON.
 BERTHING AREA &
 MODIFIED SWIMMING
 ENCLOSURE**


No's. 1 - 3
**DOUGLAS ESTATE
 ELVINA BAY**
 Lot 3 & 2 DP 882504

For D. BONETT

Drawing
SITE PLAN
 Scale 1:200 AT A4
 Date MAY 2023
 Drawn S.C.
 Drawing Number
2033 - DA 01A

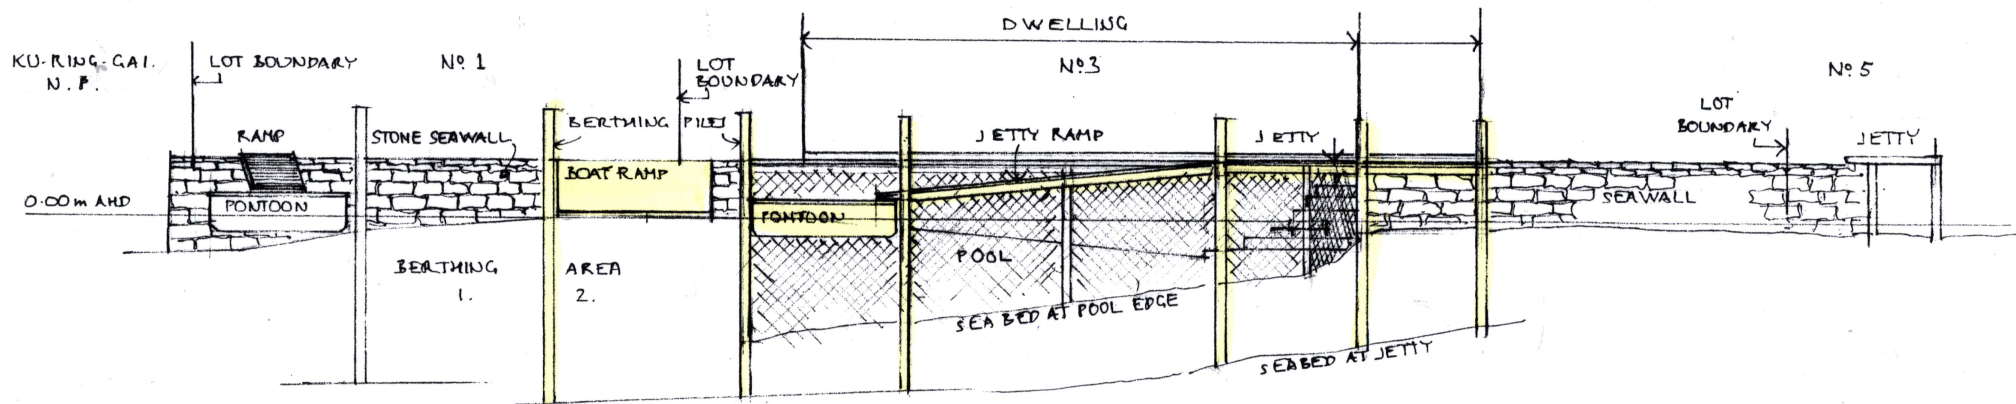

SECTION A-A

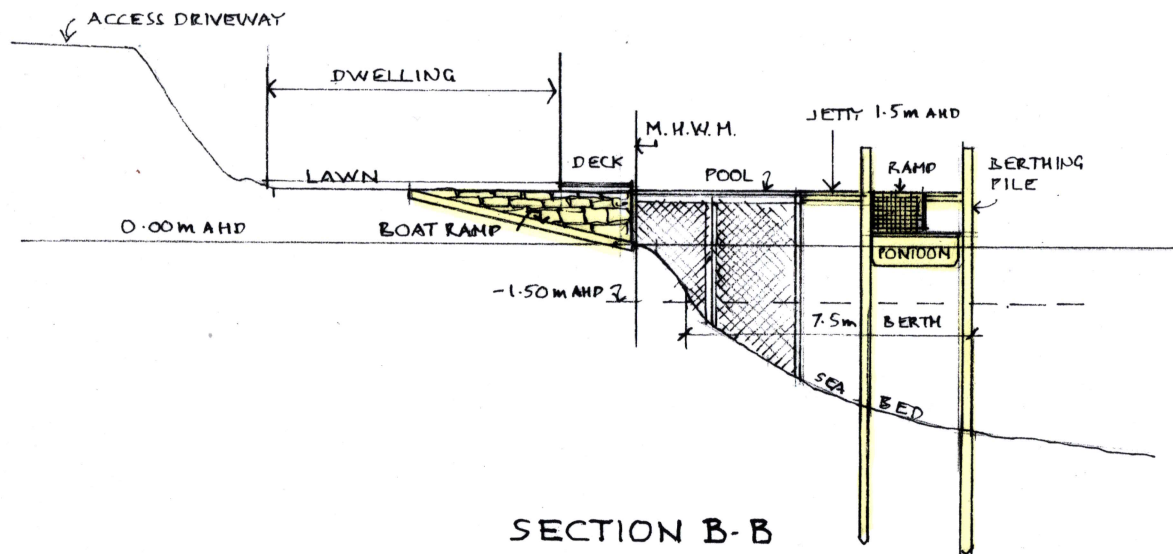

SECTION B-B

Revision: Date:
**Stephen Crosby & Assoc.
 Pty. Ltd.**

SCOTLAND ISLAND
 PO Box 204 Church Pt. NSW 2105
 M: 0409 047 513 E: scrosby@internode.on.net
 Job

JETTY, RAMP & PONTOON. BERTHING AREA & MODIFIED SWIMMING ENCLOSURE

No's. 1 & 3
**DOUGLAS ESTATE
 ELVINA BAY**
 Lot 3 & 2 DP 882504

For **D. BONETT**

Drawing

SECTIONS

Scale 1:200 AT A4

Date JANUARY 2025

Drawn S.C.

Drawing Number

2033 - DA 02