

DRAWING LIST

00	LOT 9- COVER SHEET
01	LOT 9- BASIX NOTES
02	LOT 9- LOCATION PLAN
03	LOT 9- SITE ANALYSIS
04	LOT 9- SITE PLAN
05	LOT 9- CUT AND FILL PLAN
06	LOT 9- GROUND FLOOR
07	LOT 9- FIRST FLOOR PLAN
08	LOT 9- ROOF PLAN
09	LOT 9- SECTION A
10	LOT 9- SECTION B
11	LOT 9- SOUTH & WEST ELEVATIONS
12	LOT 9- NORTH & EAST ELEVATIONS
13	LOT 9- WASTE MANAGEMENT PL...
14	LOT 9- PERSPECTIVES
15	LOT 9- EXTERNAL FINISHES
16	LOT 9- SHADOW DIAGRAMS
17	LOT 9- AREA CALCULATIONS
18	LOT 9- WINDOWS SCHEDULE
19	LOT 9- NOTIFICATION PLAN




DEVELOPMENT APPLICATION LOT 9-6 ORCHARD ROAD, WARRIEWOOD WARRIEWOOD HOUSING

SEPTEMBER 2022

BASIX COMMITMENTS SUMMERY NOTES (TO BE READ IN CONJUNCTION WITH BASIX CERTIFICATE)				
WATER	No hot water reticulation required			
Fixtures	All shower heads	All toilets	All kitchen taps	All bathrooms taps
Rating	4 Star(>4.5 But<=6L/Min)	4 star	5 star	5 star
Alternate water source				
Rain Water Tank	Type	Size	Roof area connected	Connections
	Individual RWT	3000L	100 m2	Outdoor tap only
Swimming pool				
	Volume	Heated	Cover	Shaded
...
ENERGY				
Hot water	Type	Rating		
	Individual, gas instantaneous	5 star		
Mech. Ventilation	System	Operation Control		
Bath	Indiv. fan, ducted to facade or roof	Manual Switch On/Off		
L'dry	Indiv. fan, ducted to facade or roof	Manual Switch On/Off		
Kitchen	Indiv. fan, ducted to facade or roof	Manual Switch On/Off		
Cooling System	Type	Living areas	Bed rooms	
	1 Phase Air conditioning: Day / Night Zoned	3 star (average zone)	3 star (average zone)	
Heating System	Type	Living areas	Bed rooms	
	1 Phase Air conditioning: Day / Night Zoned	3 star (average zone)	3 star (average zone)	
Artificial Lighting	Primary type of artificial lighting is fluorescent or light emitting diode (LED)			
	No. of Bed rms & study	No. of Living	Each Kitchen, Bath / Toilet	L'dry & Hallway
	All	All	Yes	Yes
Others	Indoor private Cloth Line	Not Required		
	Outdoor or sheltered Cloth Line	Yes		
	Well ventilated Fridge space	No		
	Kitchen Cook top / Oven	Gas Cook top + Electric Oven		
THERMAL				
	External Wall Insulation: R2.06 (BV Walls); R2.0 (framed walls)			
	Ceiling Insulation: R3.45			
	Roof type / colour :Metal roof flat ceiling / pitched roof, raked ceiling / pitced or skilion roof, Medium Colour (SA 0.475 - 0.7) + SS Foil (R1.3)			
	ALM-002-01 A: Aluminium B SG Clear U=6.7 SHGC =0.70			
	Skylight: Aluminium, moulded plastic single clear SG Clear U=6.7 SHGC =0.70			
	All External doors & windows to be weather sealed			
	Eaves / shading as per drawings			

1 BASIX COMMITMENTS

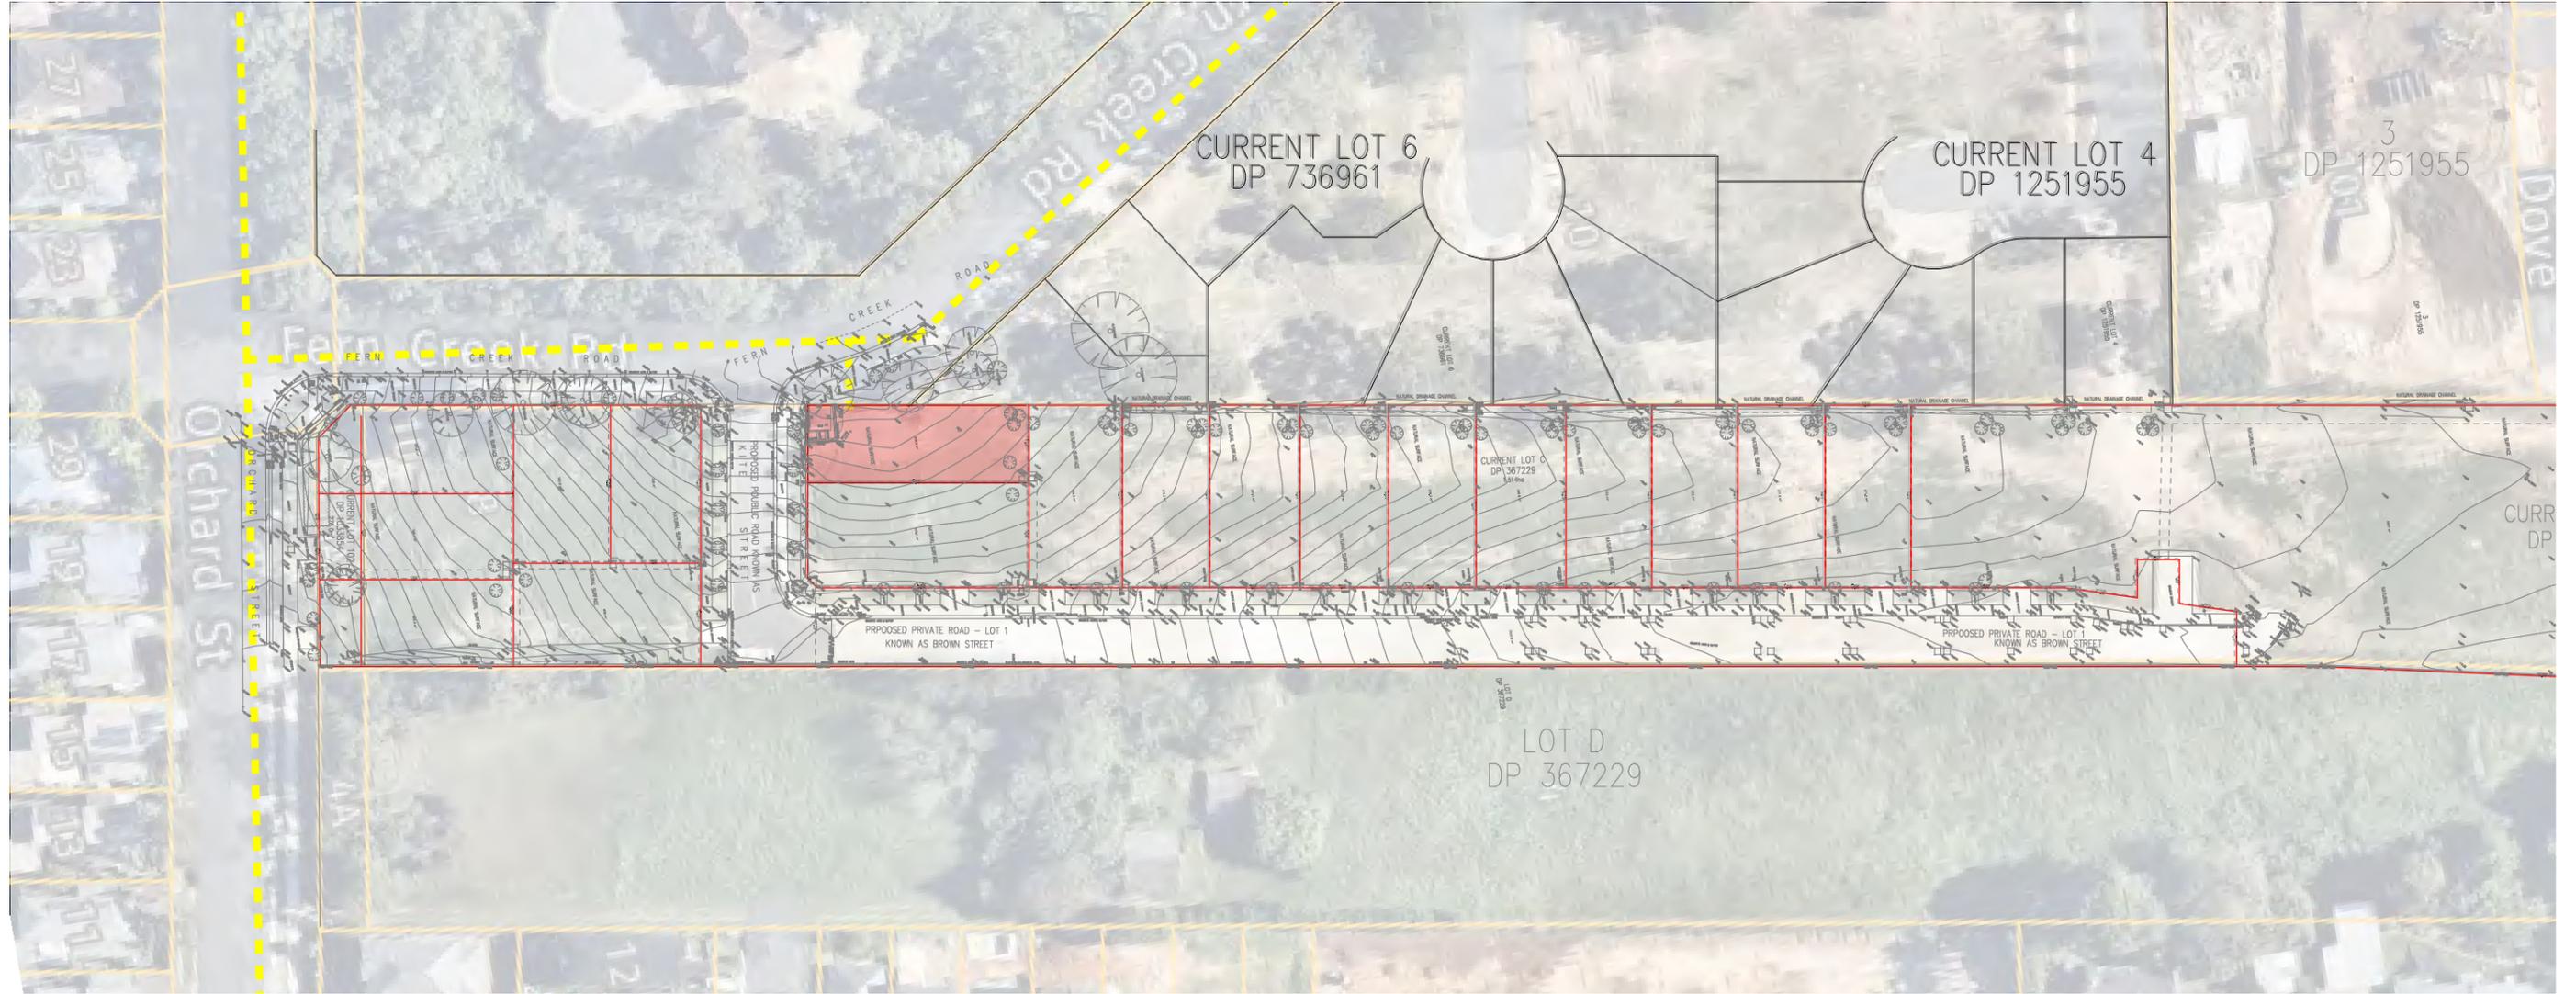

1 LOCATION PLAN
1:1000

REV	DESCRIPTION
P1	-
P7	ISSUE FOR DA

BY	DATE
-	-
TC	15.09.30

CLIENT:
SKYCORP AUSTRALIA


PROJECT TITLE:
6 ORCHARD ROAD, WARRIEWOOD

DRAWING TITLE:
LOT 9- LOCATION PLAN

NORTH POINT: 

DRAWN BY: CR
CHECKED BY: PI
SCALE:
PROJECT No: P563

DA 02 P7
stage. dwg no. revision

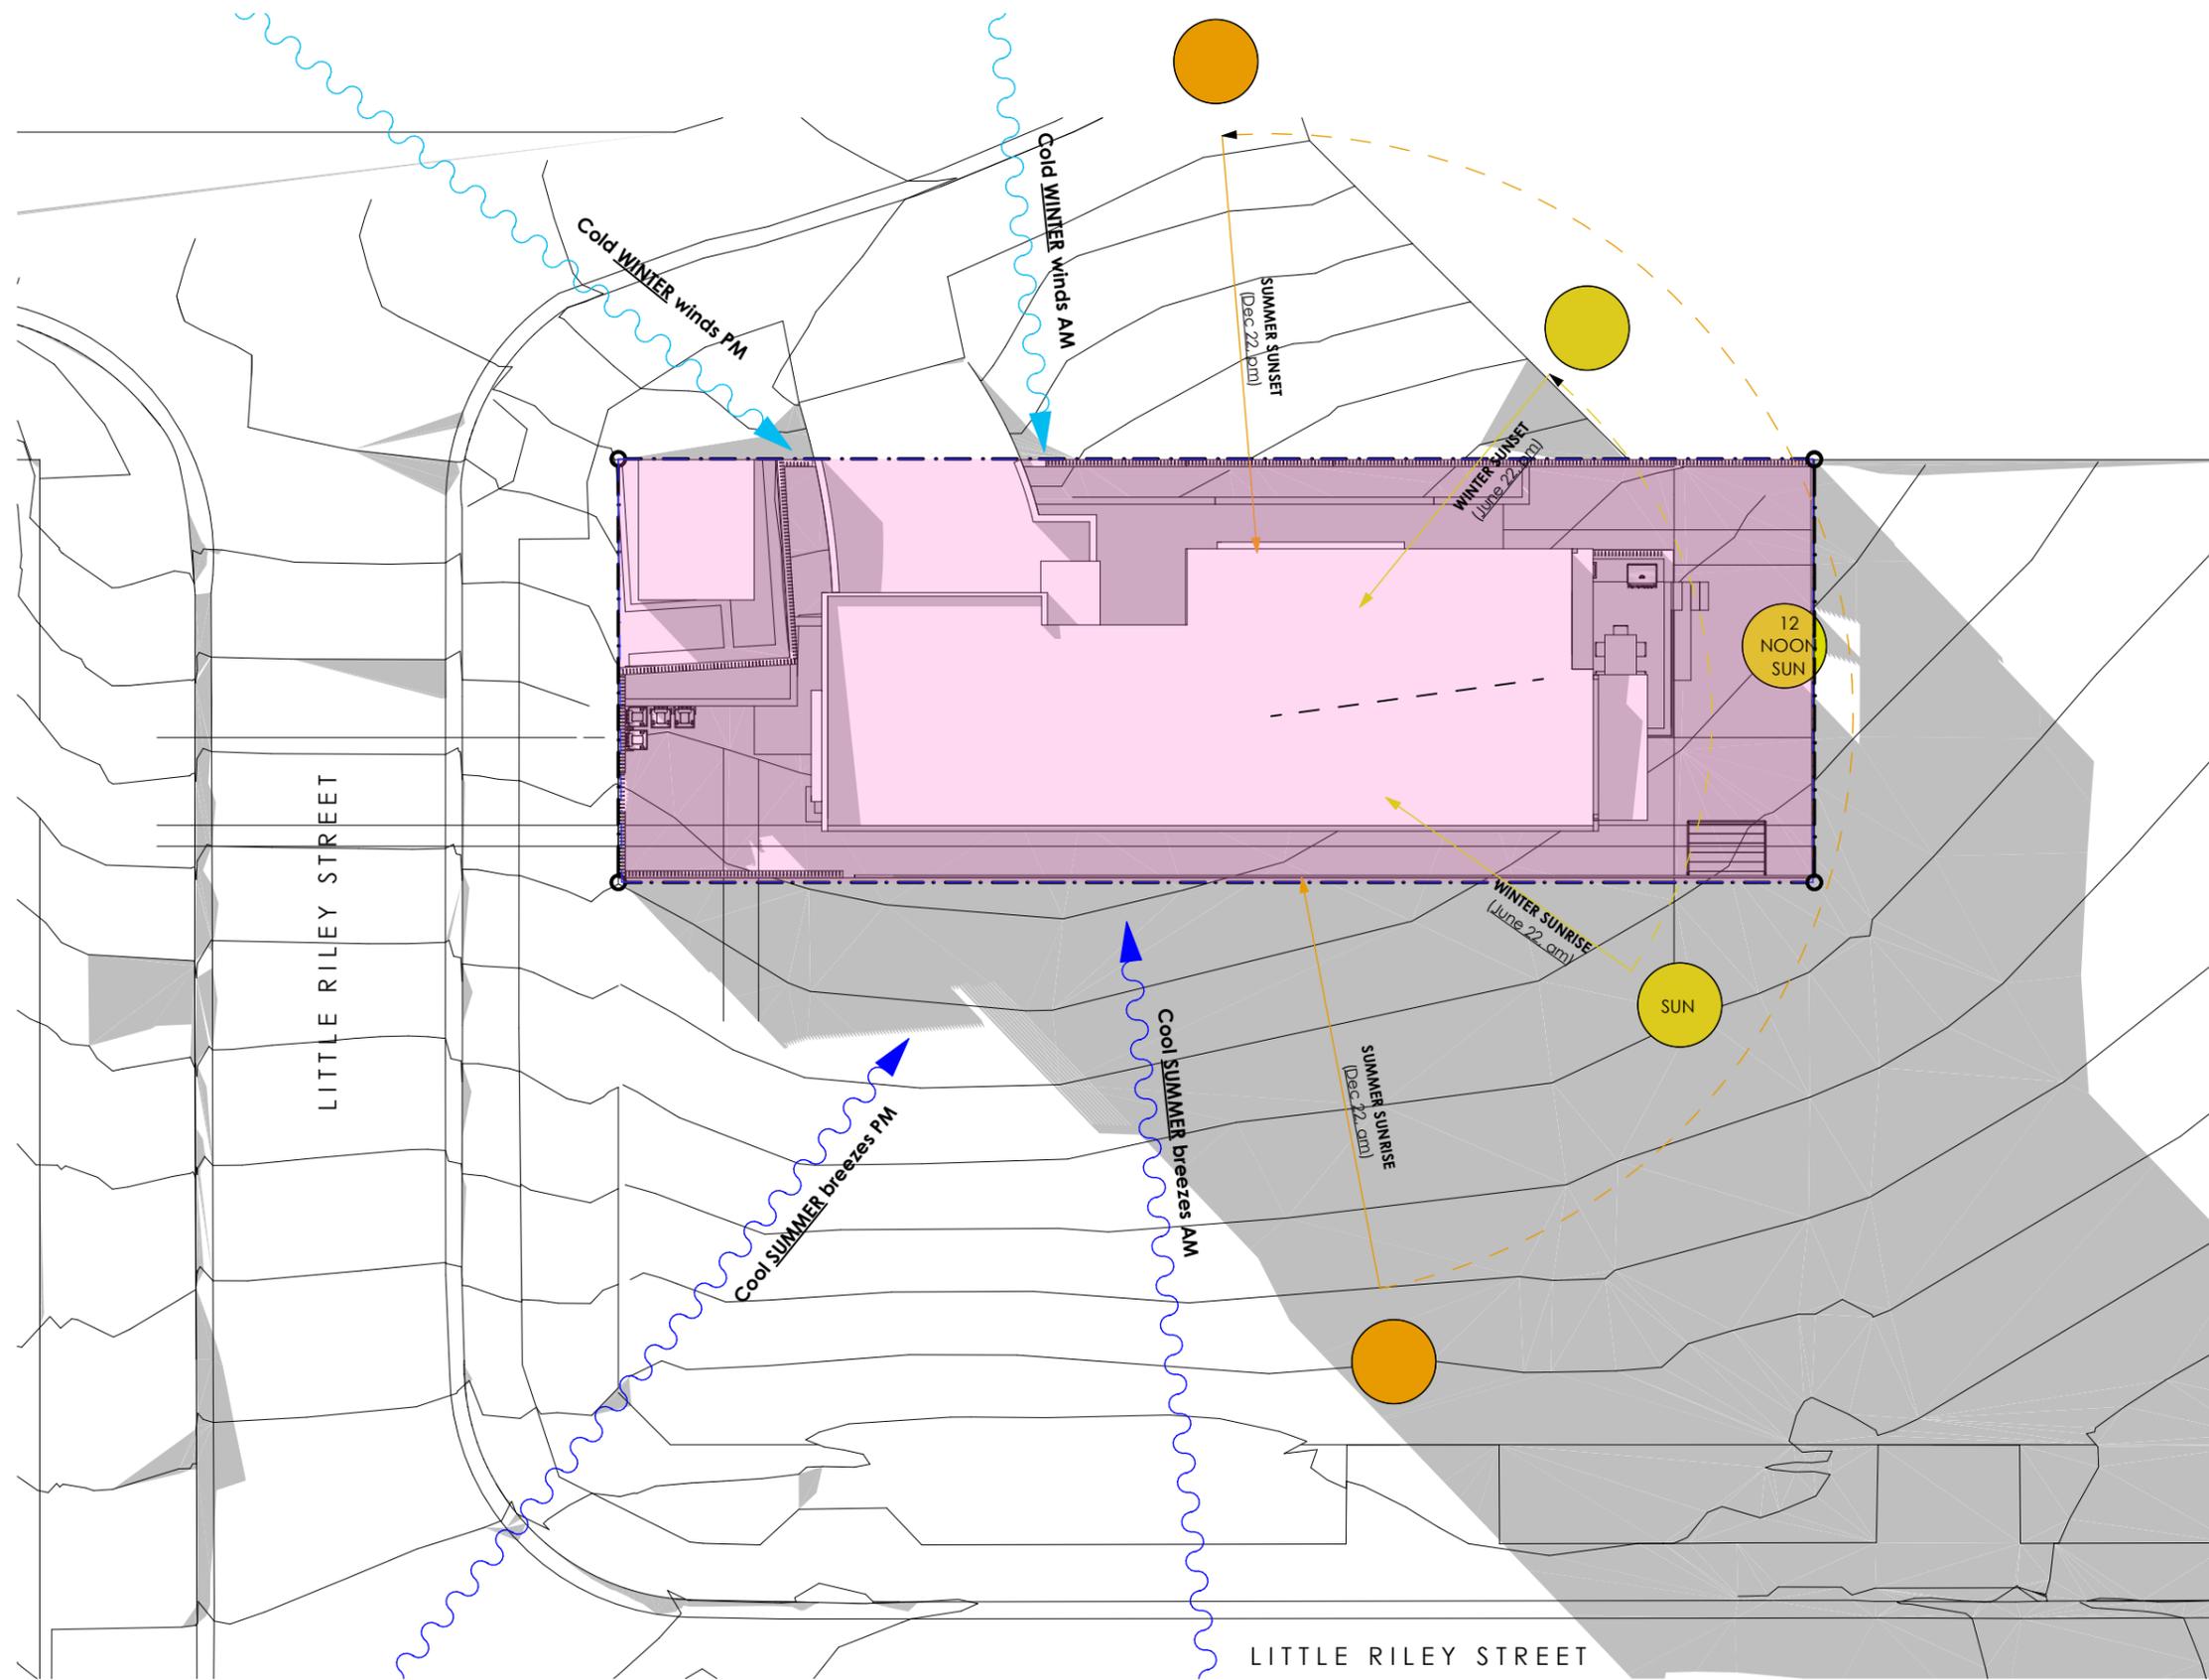

1 SITE ANALYSIS PLAN
1:200

REV	DESCRIPTION
P1	-
P7	ISSUE FOR DA

BY DATE
TC 15.09.30

CLIENT:
SKYCORP AUSTRALIA


PROJECT TITLE:
6 ORCHARD ROAD, WARRIEWOOD

NORTH POINT:
DRAWN BY: CR
CHECKED BY: PI
SCALE:
PROJECT No: P563




DRAWING TITLE:
LOT 9- SITE ANALYSIS

DA 03 P7
stage. dwg no. revision

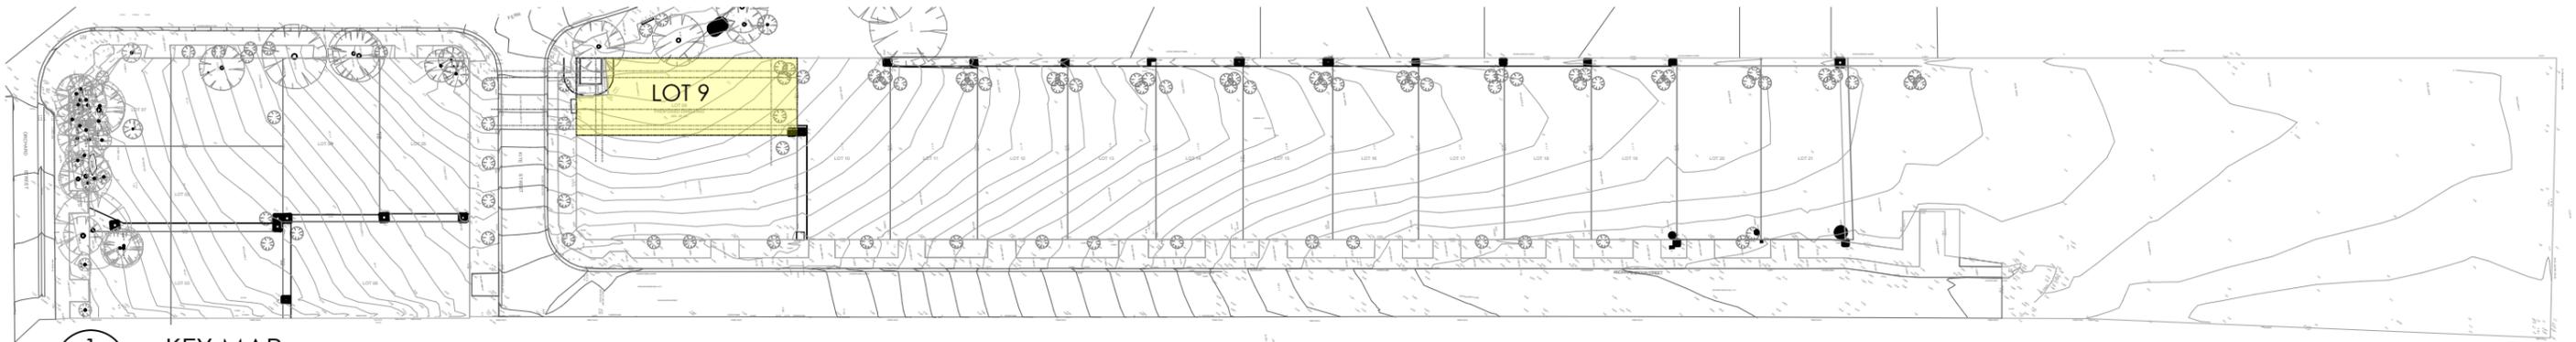

1 KEY MAP
1:1000

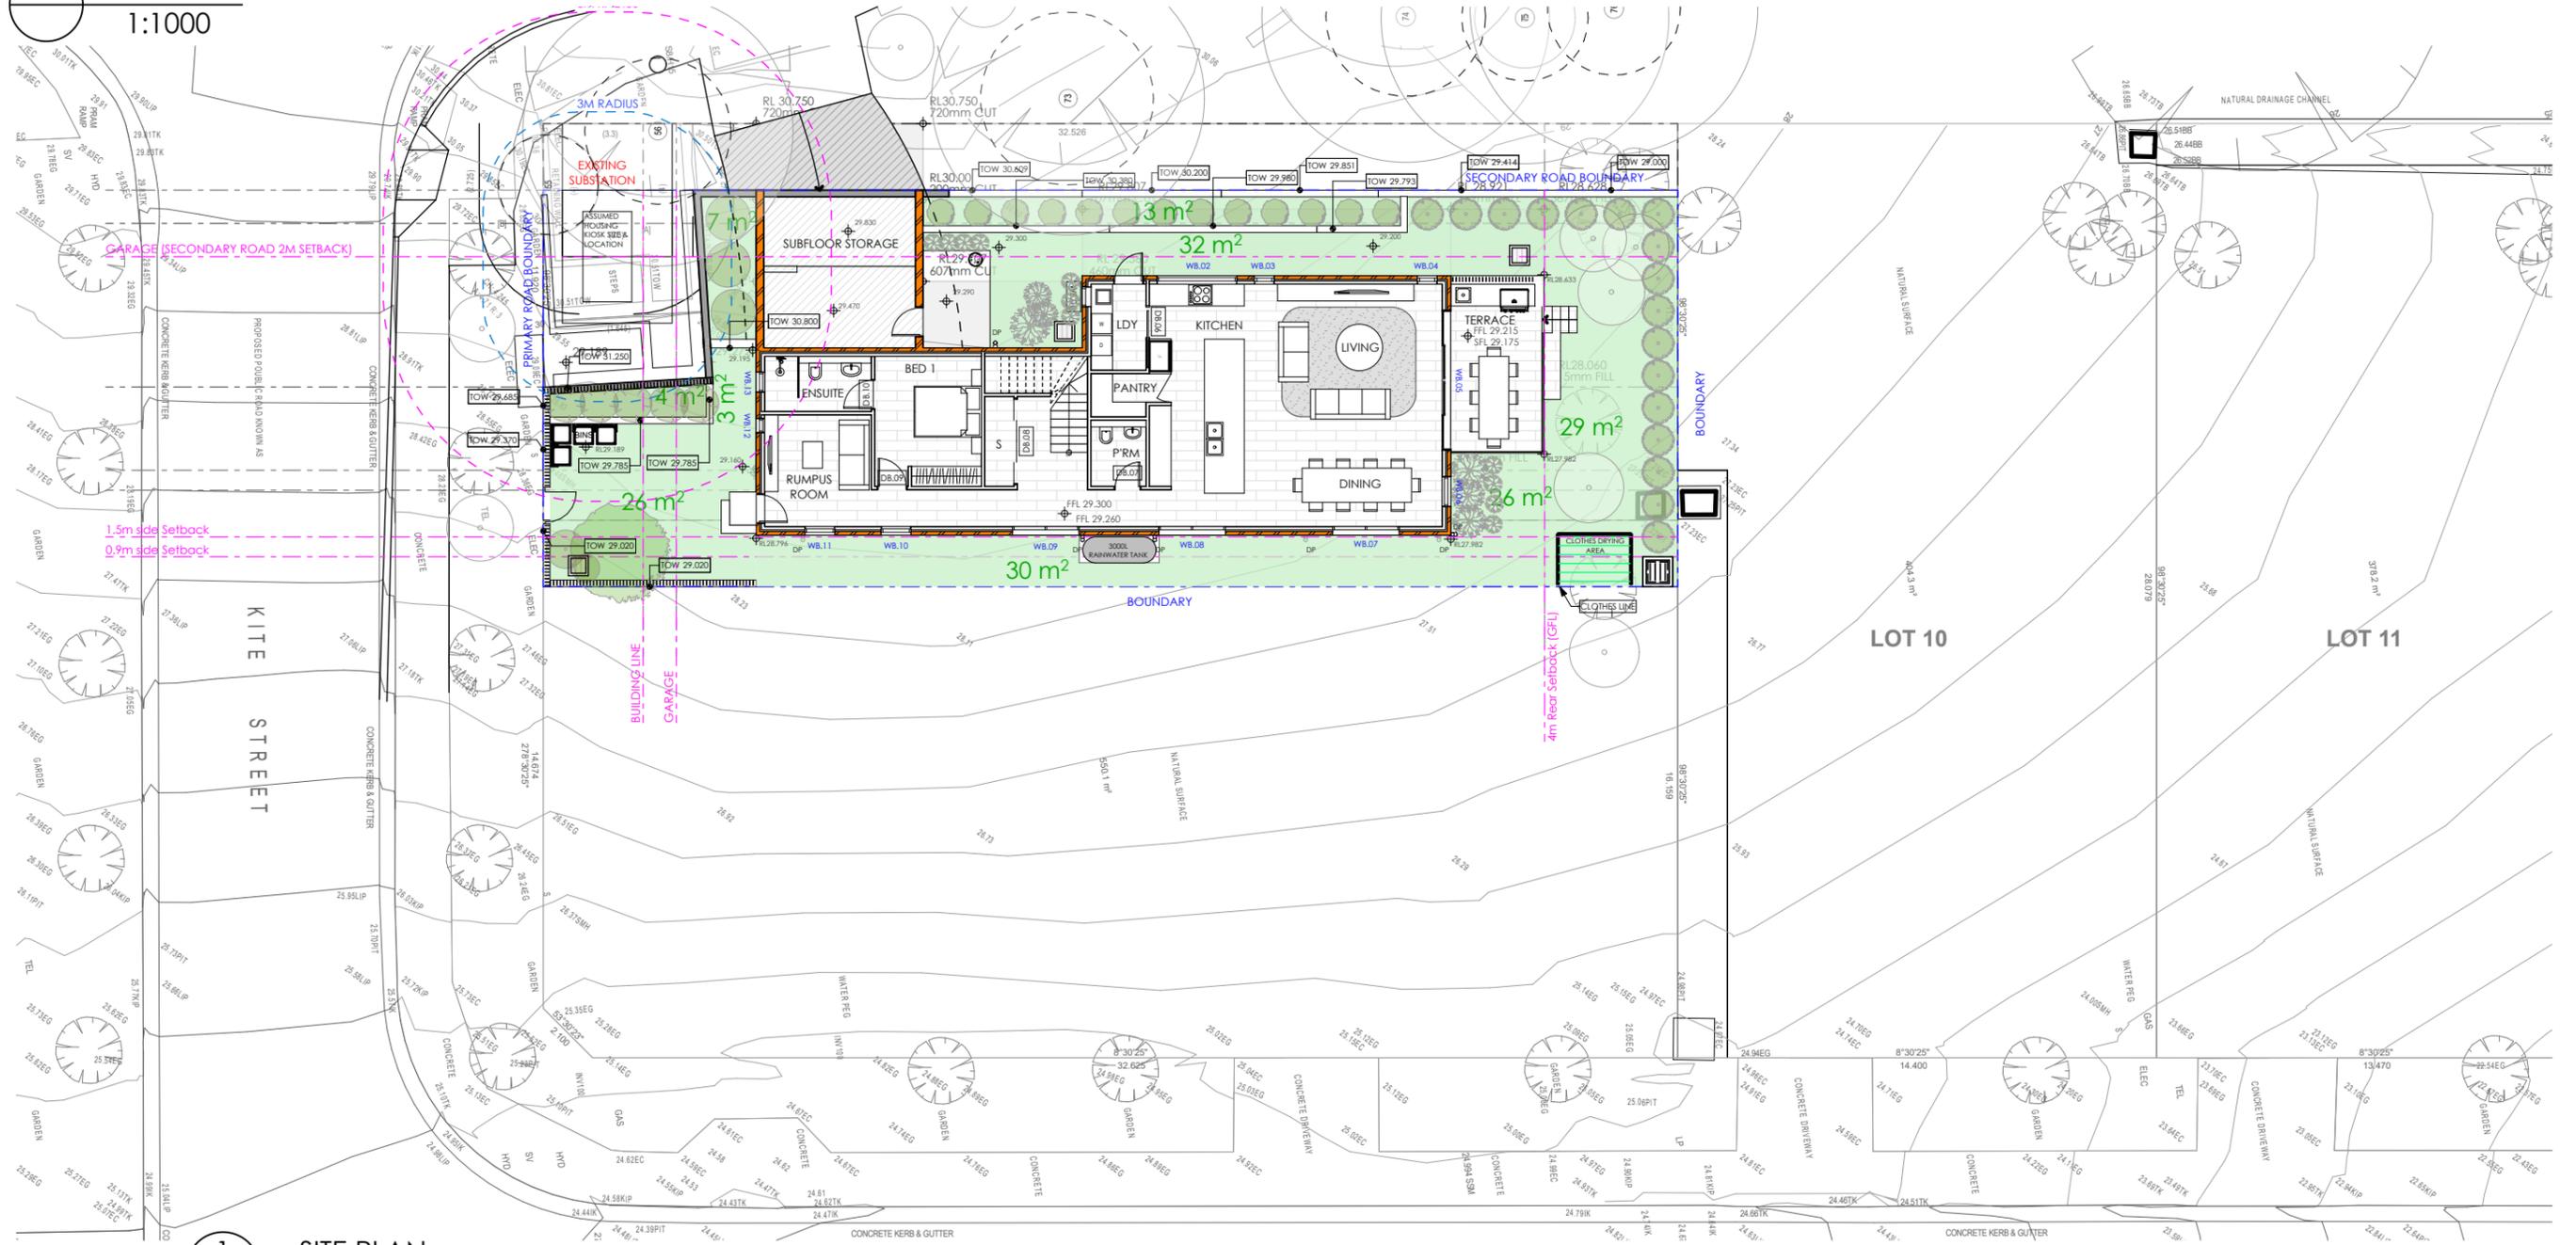

1 SITE PLAN
1:200

REV	DESCRIPTION
P1	-
P7	ISSUE FOR DA

BY DATE
TC 15.09.30

CLIENT:
SKYCORP AUSTRALIA

PROJECT TITLE:
6 ORCHARD ROAD, WARRIEWOOD


NORTH POINT:
DRAWN BY: CR
CHECKED BY: PI
SCALE:
PROJECT NO: P563

DRAWING TITLE:
LOT 9- SITE PLAN



Main Office: Level 2, 68 Sophia Street, Surry Hills NSW 2010
Parramatta Office: Level 15, Deloitte Building, 60 Station Street, Parramatta NSW 2150
+ 61 2 9283 0860 | www.ptiarchitecture.com.au
Nominated Registered Architect: Peter Israel (reg no 5064)
ABN 90 050 071 022

stage	dwg no.	revision
DA	04	P7

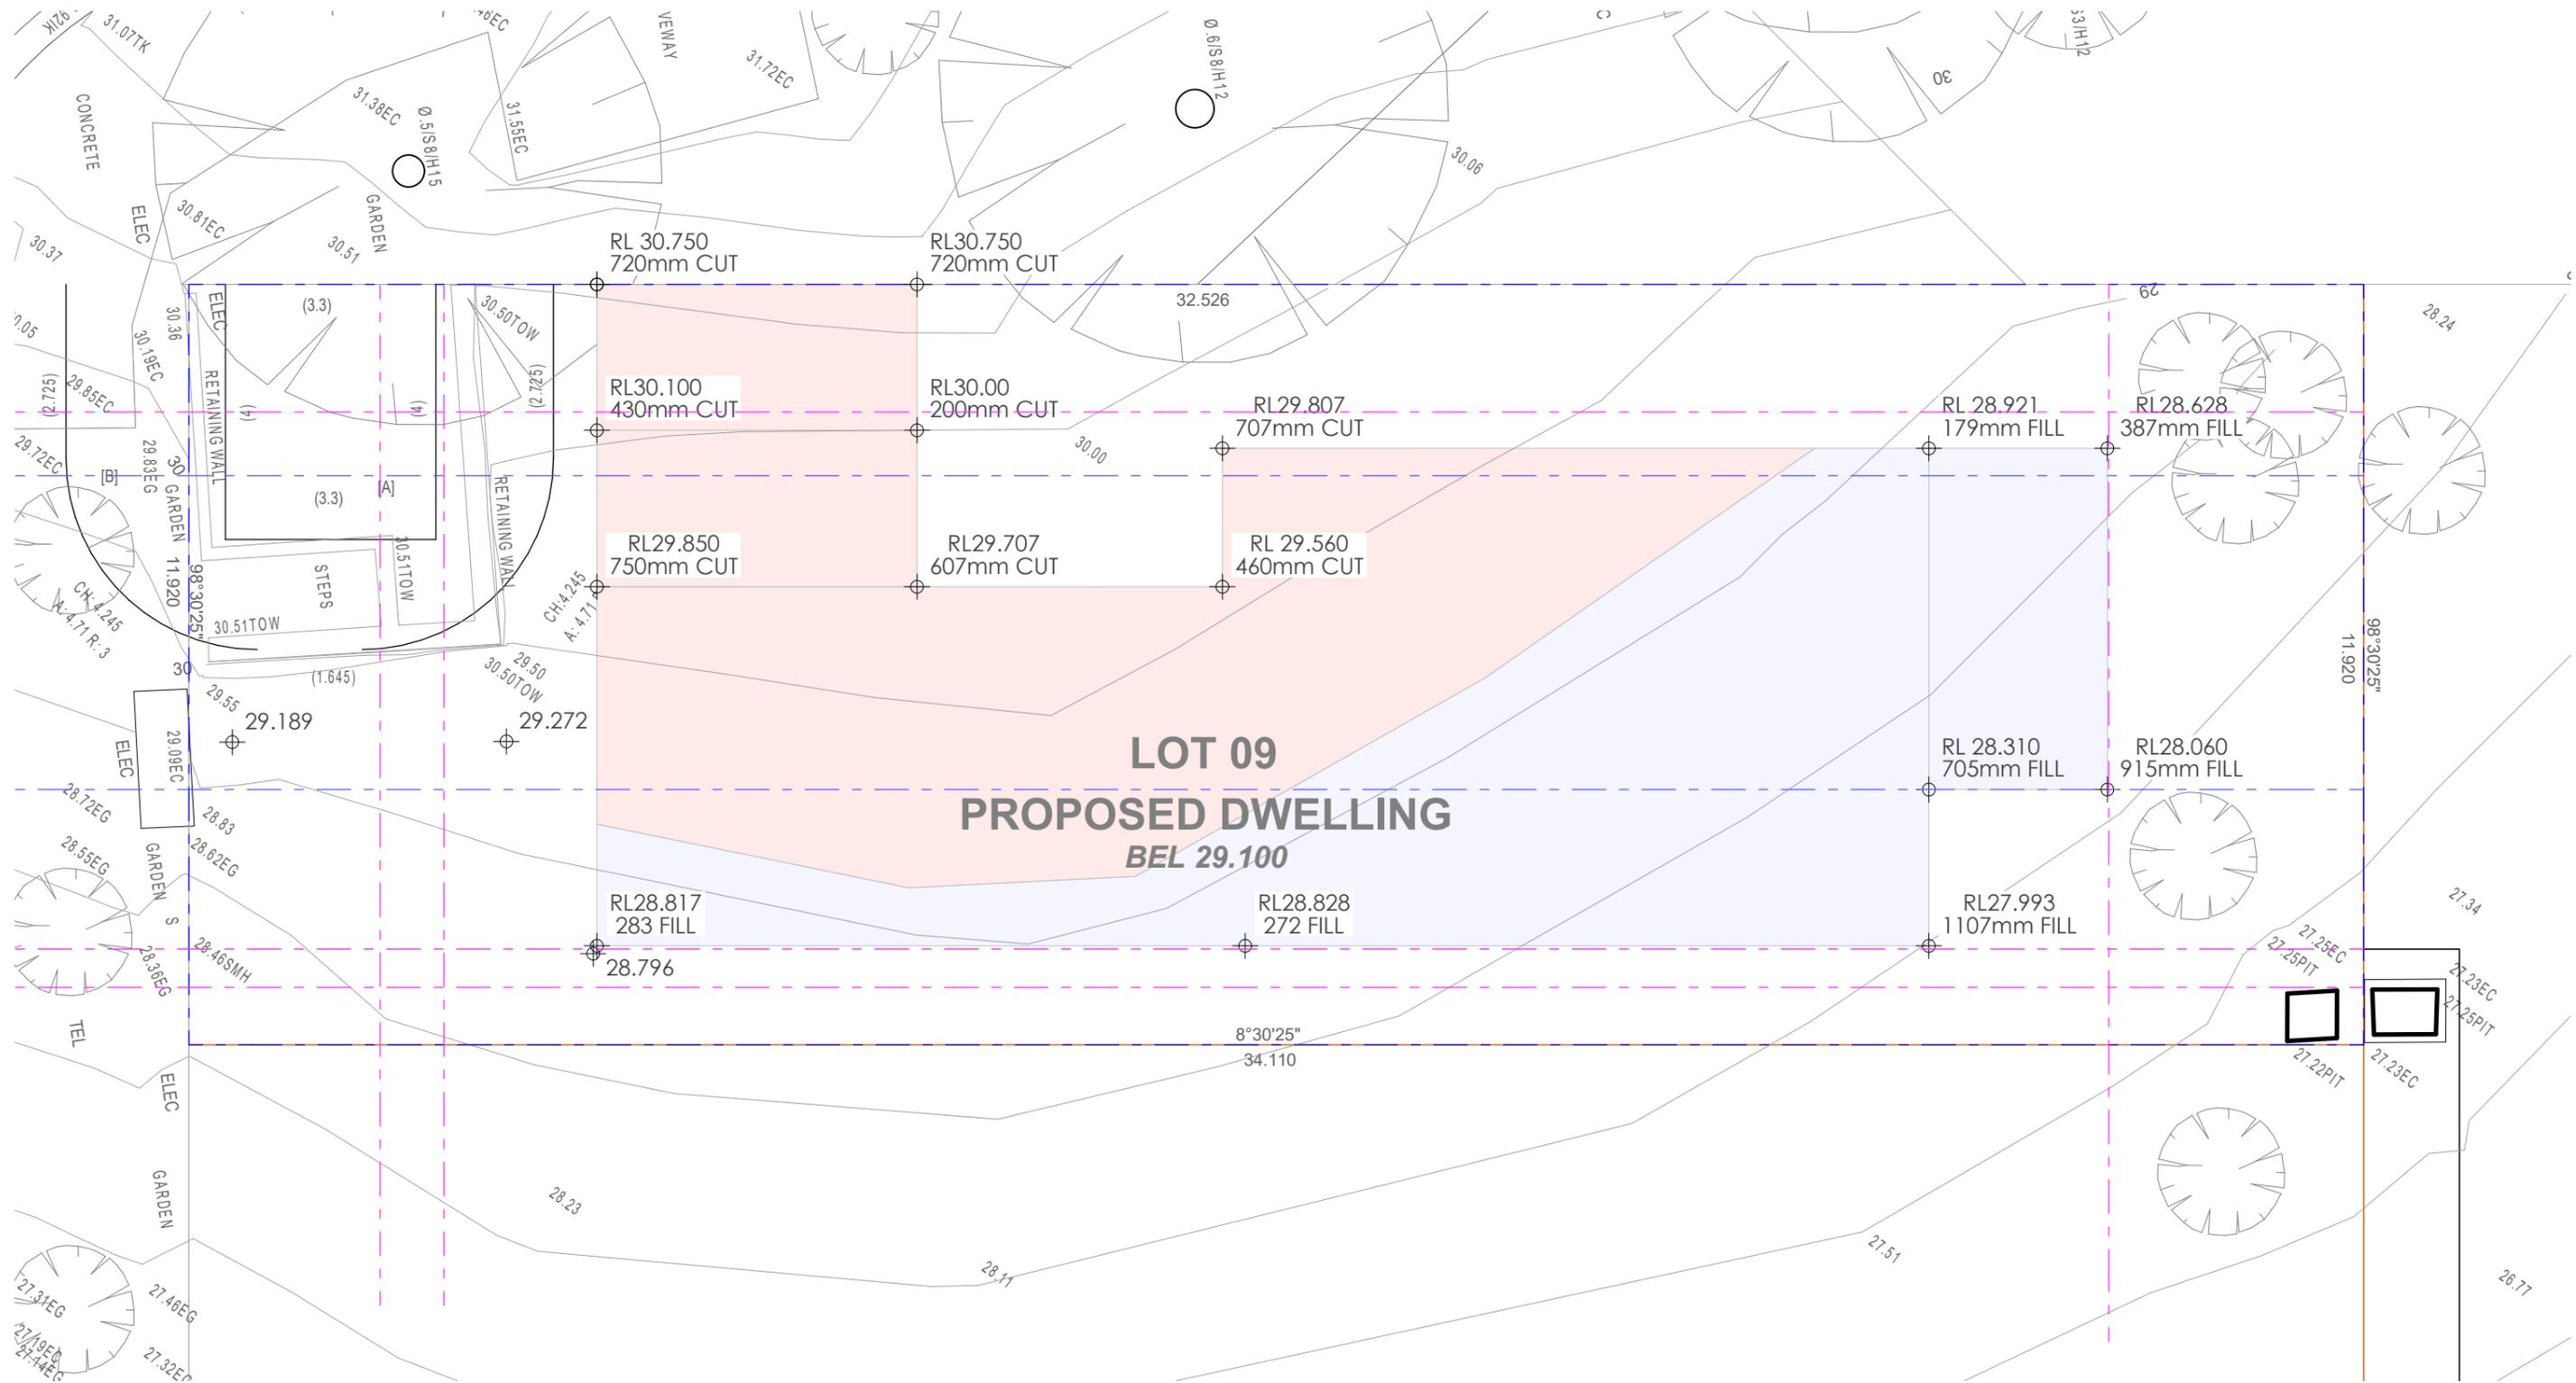

1 CUT AND FILL PLAN
1:100

LEGEND

■ CUT

■ FILL

REV	DESCRIPTION	BY	DATE	CLIENT:
P1	-	-	-	SKYCORP AUSTRALIA
P7	ISSUE FOR DA	TC	15.09.30	

PROJECT TITLE:
6 ORCHARD ROAD, WARRIEWOOD

NORTH POINT: 

DRAWN BY: CR
CHECKED BY: PI


DRAWING TITLE:
LOT 9- CUT AND FILL PLAN

SCALE:
PROJECT No: P563



Main Office: Level 2, 68 Sophia Street, Surry Hills NSW 2010
Parramatta Office: Level 15, Deloitte Building, 60 Station Street, Parramatta NSW 2150
+61 2 9283 0860 | www.ptiarchitecture.com.au
Nominated Registered Architect: Peter Israel (reg no 5064)
ABN 90 050 071 022

DA 05 P7
stage. dwg no. revision

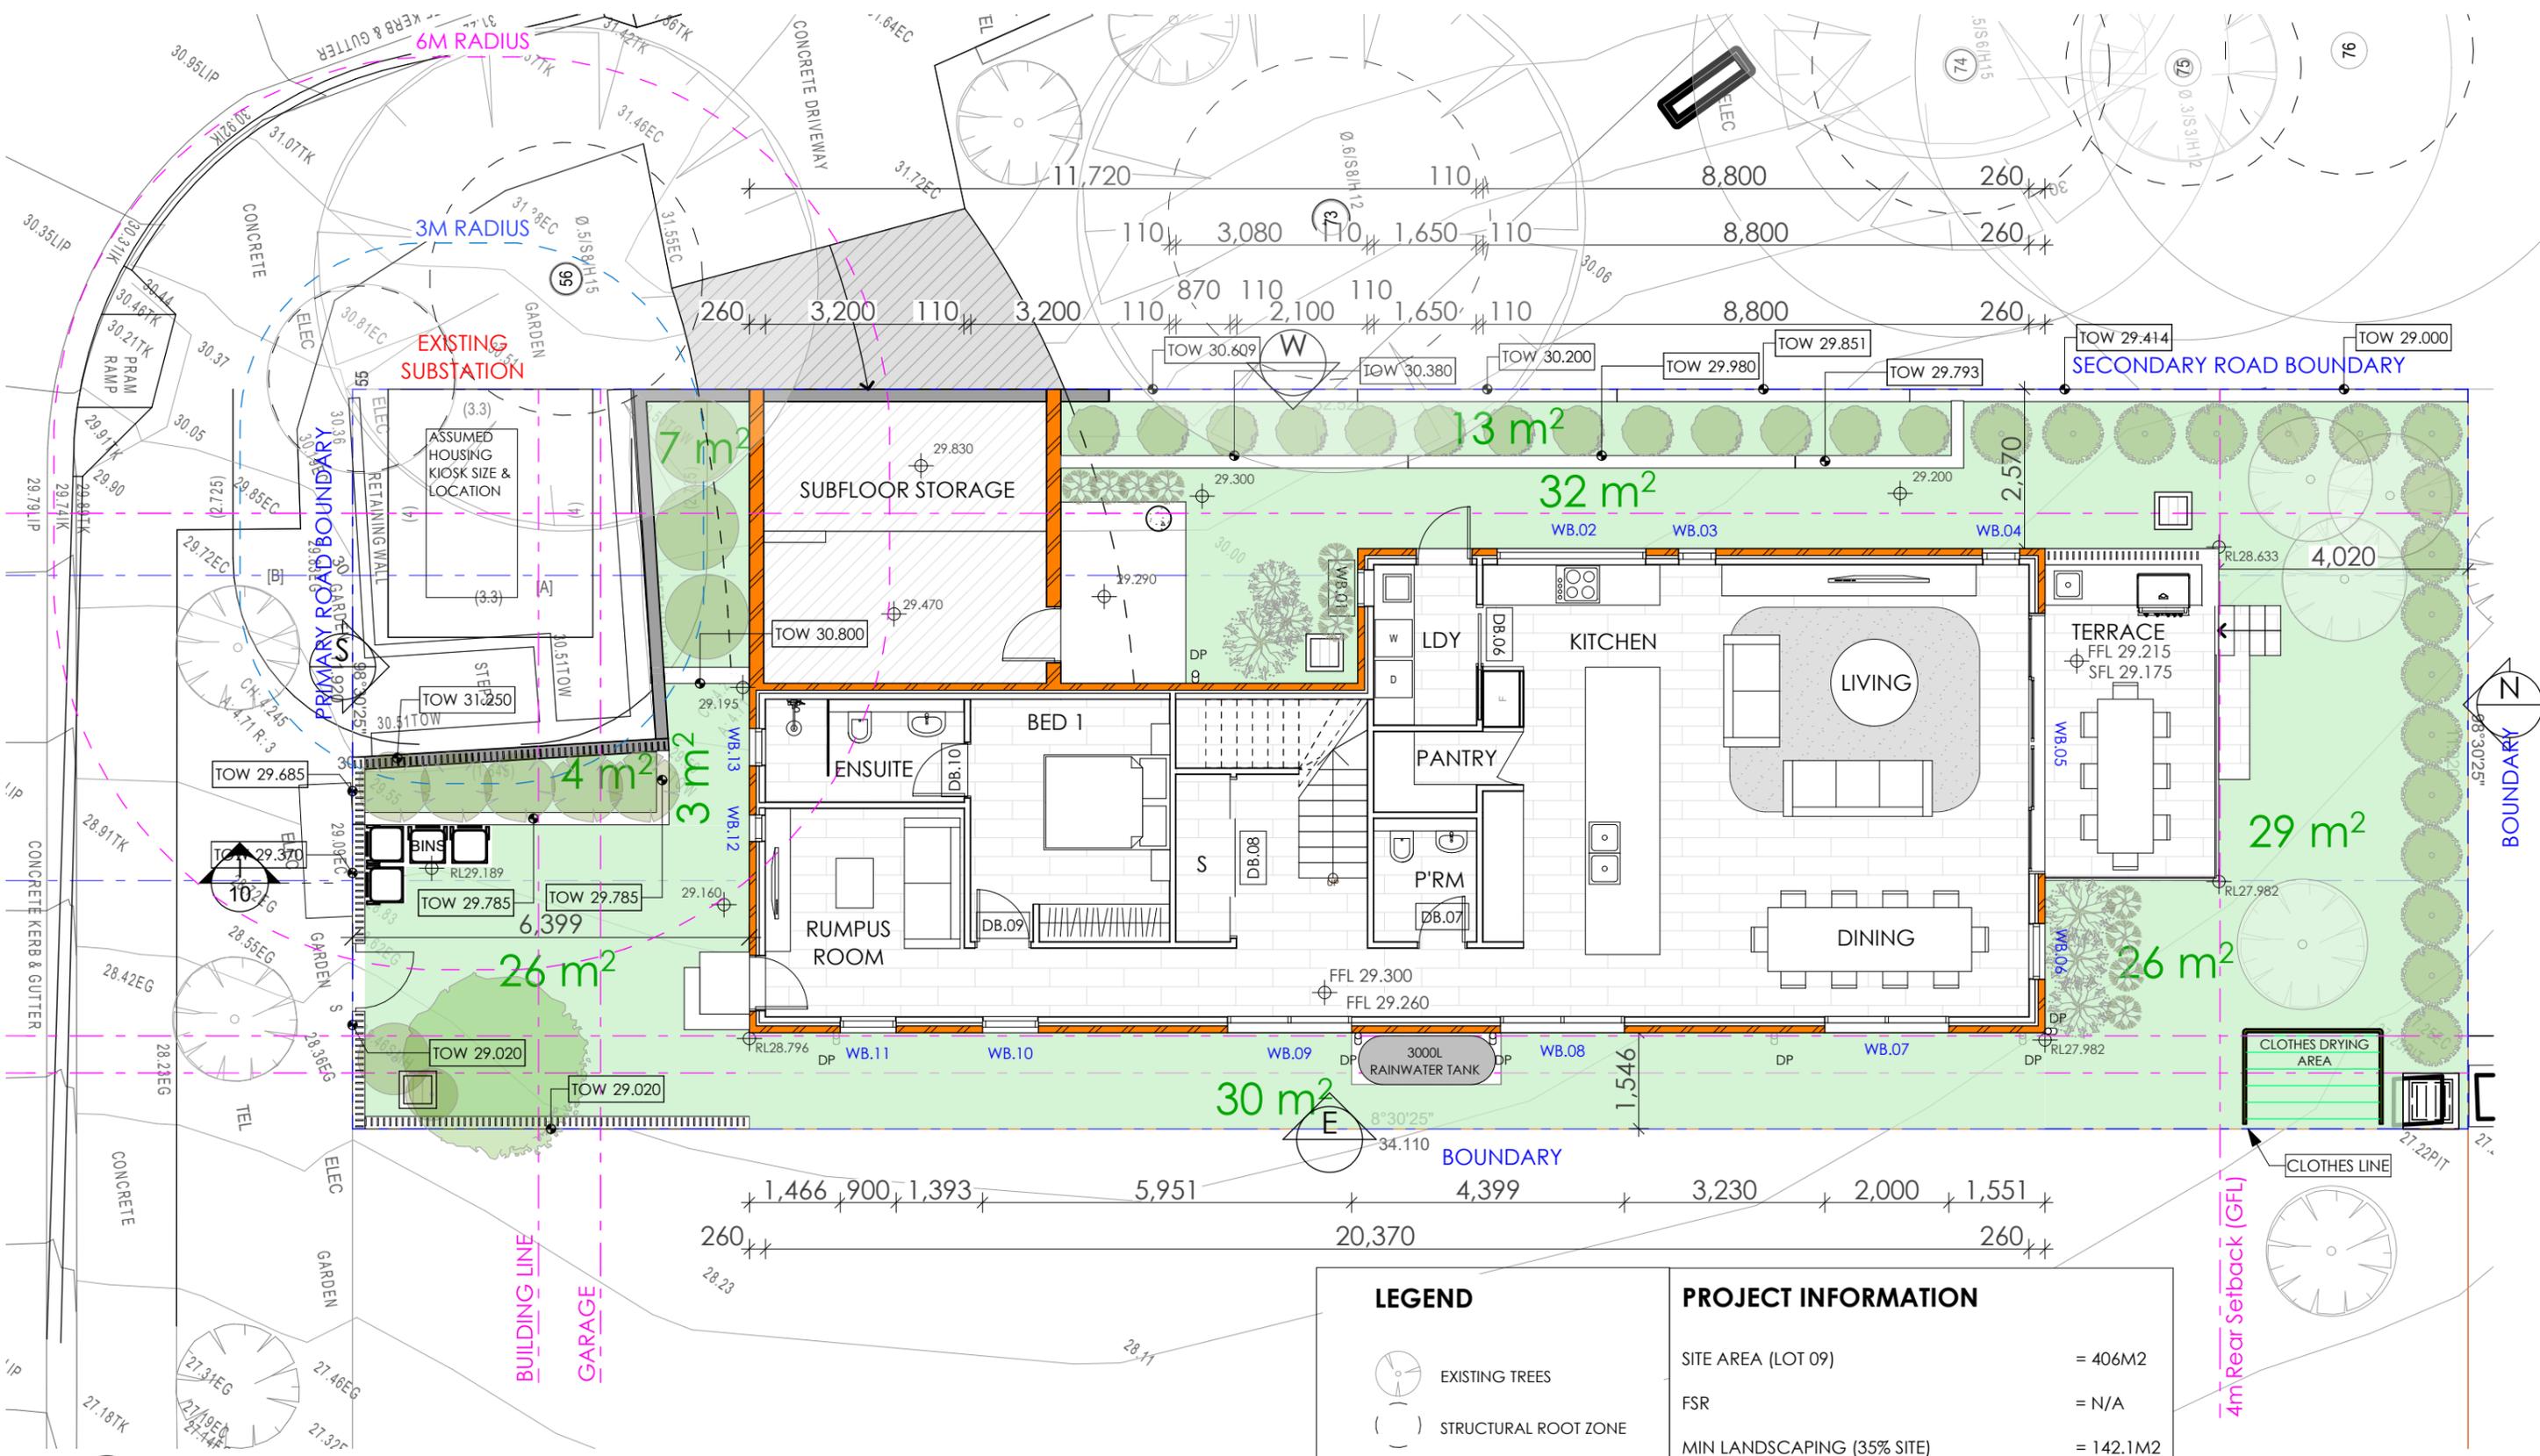

1 GROUND FLOOR
1:100

LEGEND		PROJECT INFORMATION	
	EXISTING TREES	SITE AREA (LOT 09)	= 406M2
	STRUCTURAL ROOT ZONE	FSR	= N/A
		MIN LANDSCAPING (35% SITE)	= 142.1M2
		PROPOSED LANDSCAPE AREA	= 170 M2

REV	DESCRIPTION
P1	
P7	ISSUE FOR DA

BY DATE
TC 15.09.30

CLIENT:
SKYCORP AUSTRALIA

PROJECT TITLE:
6 ORCHARD ROAD, WARRIEWOOD

NORTH POINT:
DRAWN BY: CR
CHECKED BY: PI
SCALE: 1:200
PROJECT No: P563


DRAWING TITLE:
LOT 9- GROUND FLOOR



Main Office: Level 2, 68 Sophia Street, Surry Hills NSW 2010
Parramatta Office: Level 15, Deloitte Building, 60 Station Street, Parramatta NSW 2150
+ 61 2 9283 0860 | www.ptiarchitecture.com.au
Nominated Registered Architect: Peter Israel (reg no 5064)
ABN 90 050 071 022



DA 06 P7
stage. dwg no. revision

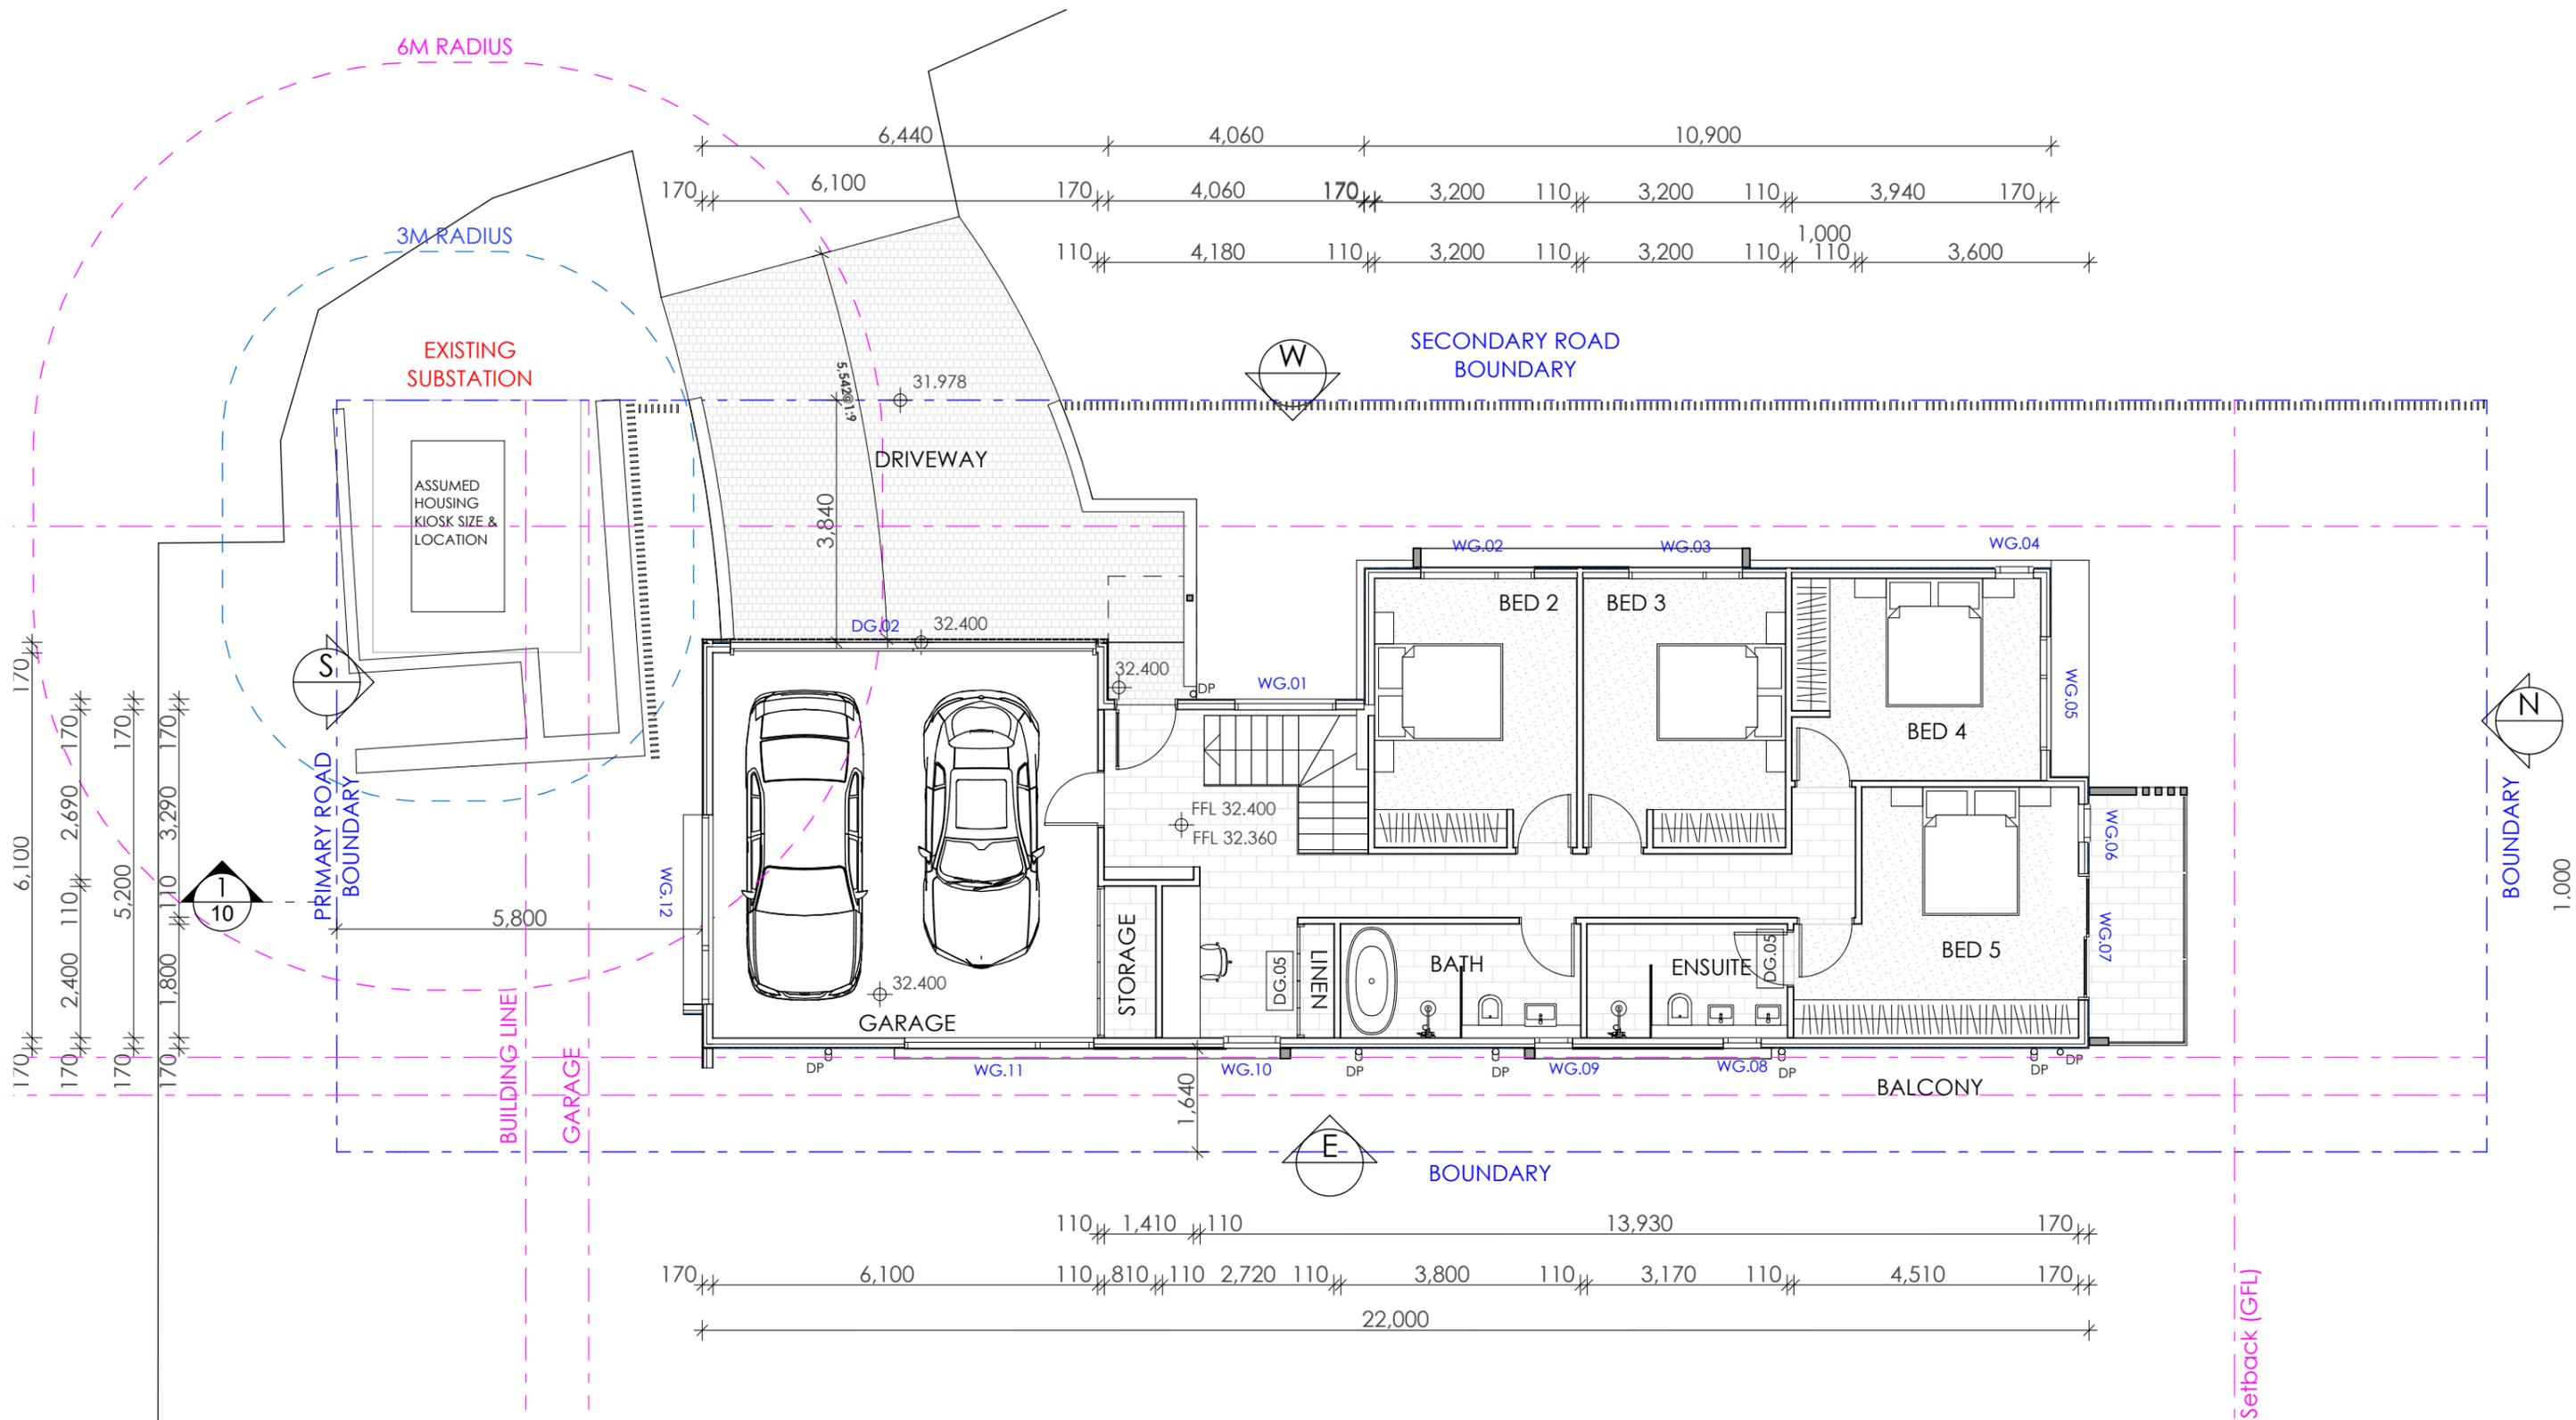

1 FIRST FLOOR
1:100



Main Office: Level 2, 68 Sophia Street, Surry Hills NSW 2010
 Parramatta Office: Level 15, Deloitte Building, 60 Station Street, Parramatta NSW 2150
 + 61 2 9283 0860 | www.ptiarchitecture.com.au
 Nominated Registered Architect: Peter Israel (reg no 5064)
 ABN 90 050 071 022

REV	DESCRIPTION
P1	-
P7	ISSUE FOR DA

BY DATE
TC 15.09.30

CLIENT:
SKYCORP AUSTRALIA


PROJECT TITLE:
6 ORCHARD ROAD, WARRIEWOOD

DRAWING TITLE:
LOT 9- FIRST FLOOR PLAN


NORTH POINT:
DRAWN BY: CR
CHECKED BY: PI
SCALE: 1:200
PROJECT No: P563



DA 07 P7
stage. dwg no. revision

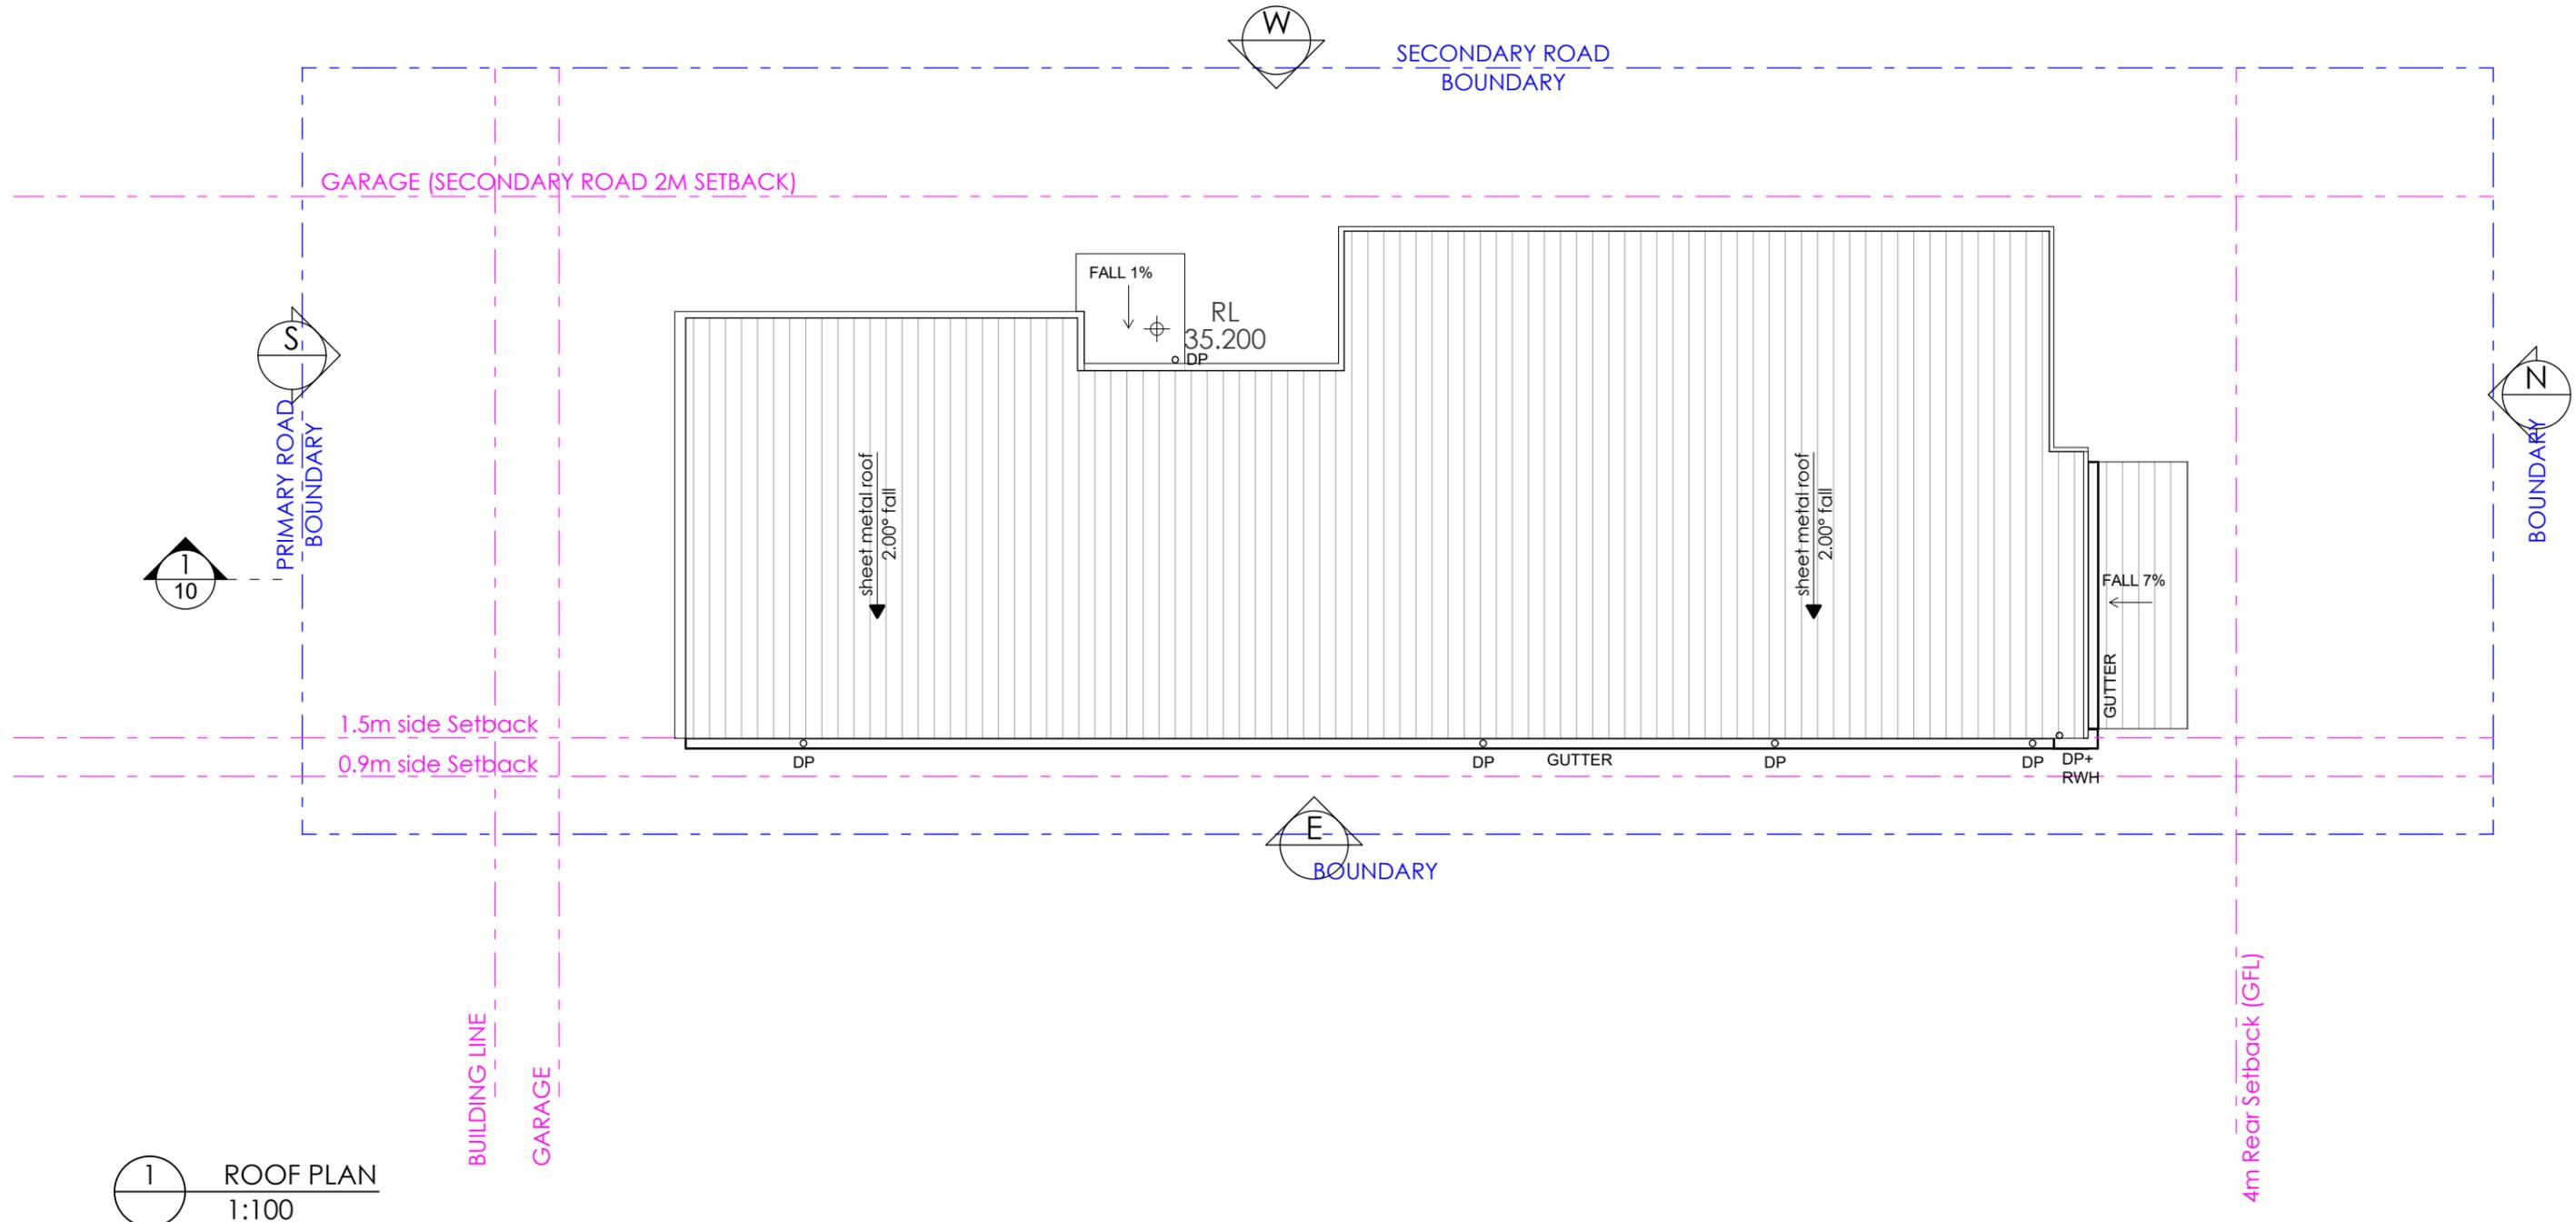

1 ROOF PLAN
1:100

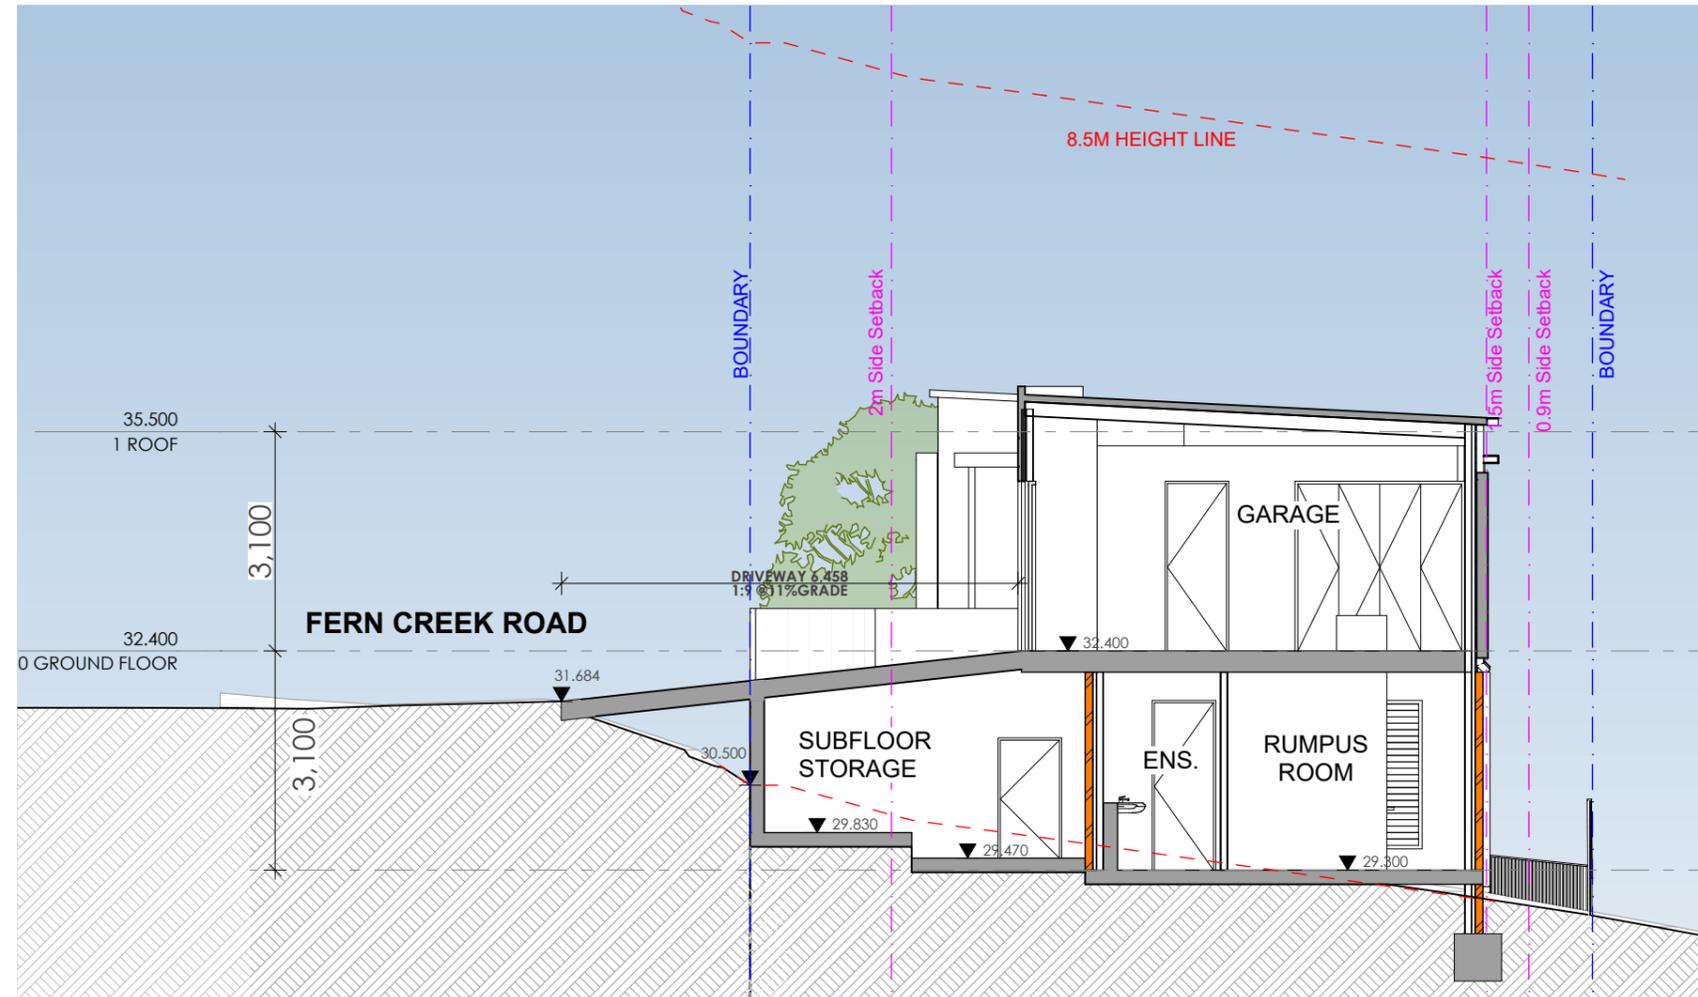

1 SECTION A
1:100

REV	DESCRIPTION
P1	-
P7	ISSUE FOR DA

BY	DATE
-	-
TC	15.09.30


CLIENT:
SKYCORP AUSTRALIA

PROJECT TITLE:
6 ORCHARD ROAD, WARRIEWOOD


DRAWING TITLE:
LOT 9- SECTION A

NORTH POINT:
DRAWN BY: CR
CHECKED BY: PI
SCALE: 1:200
PROJECT No: P563

DA 09 P7
stage. dwg no. revision

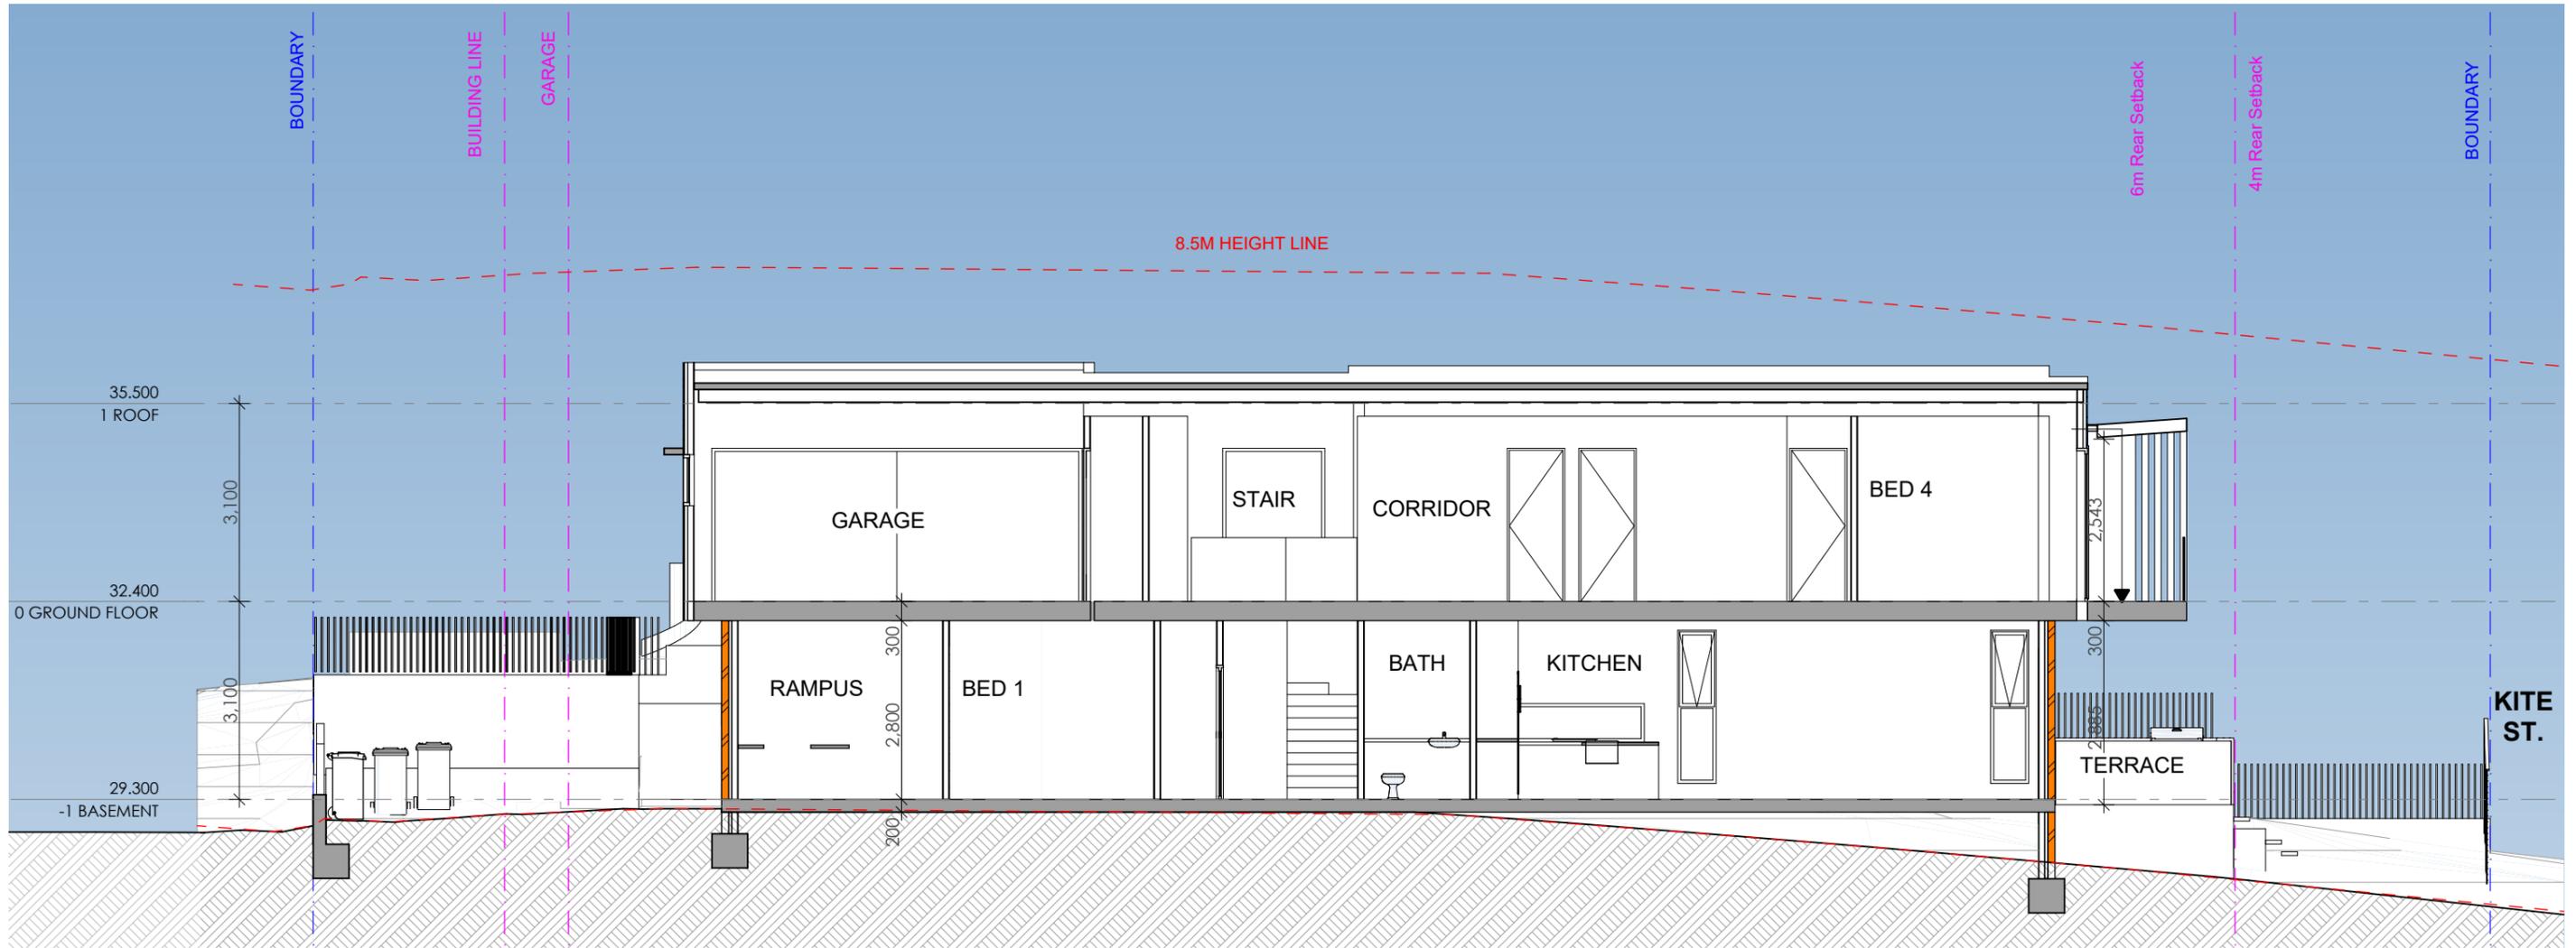

1 SECTION B
1:100

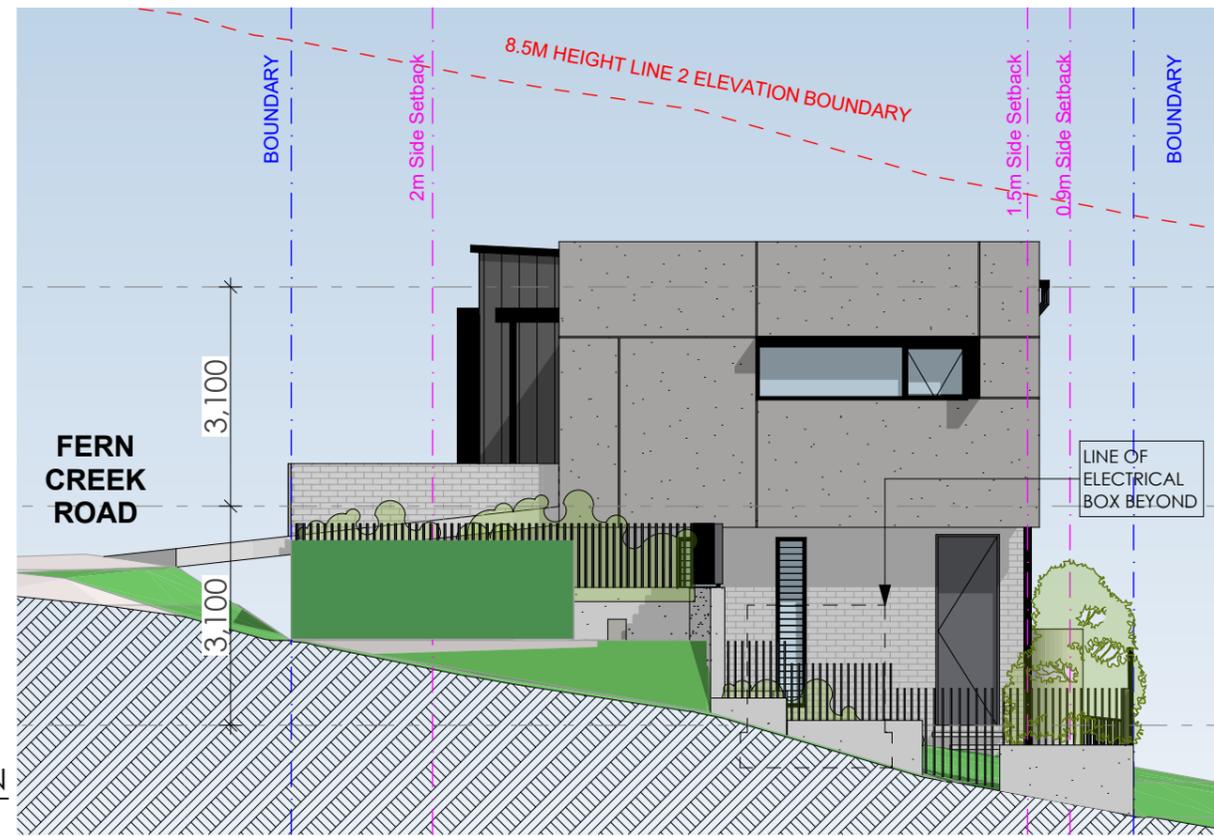

1 SOUTH ELEVATION
1:100



2 WEST ELEVATION
1:100

REV	DESCRIPTION
P1	-
P7	ISSUE FOR DA

BY	DATE
TC	15.09.30

CLIENT:
SKYCORP AUSTRALIA

PROJECT TITLE:
6 ORCHARD ROAD, WARRIEWOOD

DRAWING TITLE:
LOT 9- SOUTH & WEST ELEVATIONS

NORTH POINT:	DRAWN BY:	CR
	CHECKED BY:	PI
	SCALE:	1:200
	PROJECT No:	P563



1 NORTH ELEVATION
1:100



2 EAST ELEVATION
1:100

REV	DESCRIPTION
P1	-
P7	ISSUE FOR DA


BY	DATE
TC	15.09.30

CLIENT:
SKYCORP AUSTRALIA

PROJECT TITLE:
6 ORCHARD ROAD, WARRIEWOOD

DRAWING TITLE:
LOT 9- NORTH & EAST ELEVATIONS

NORTH POINT:	DRAWN BY:	CR
	CHECKED BY:	PI
	SCALE:	1:200
	PROJECT No:	P563

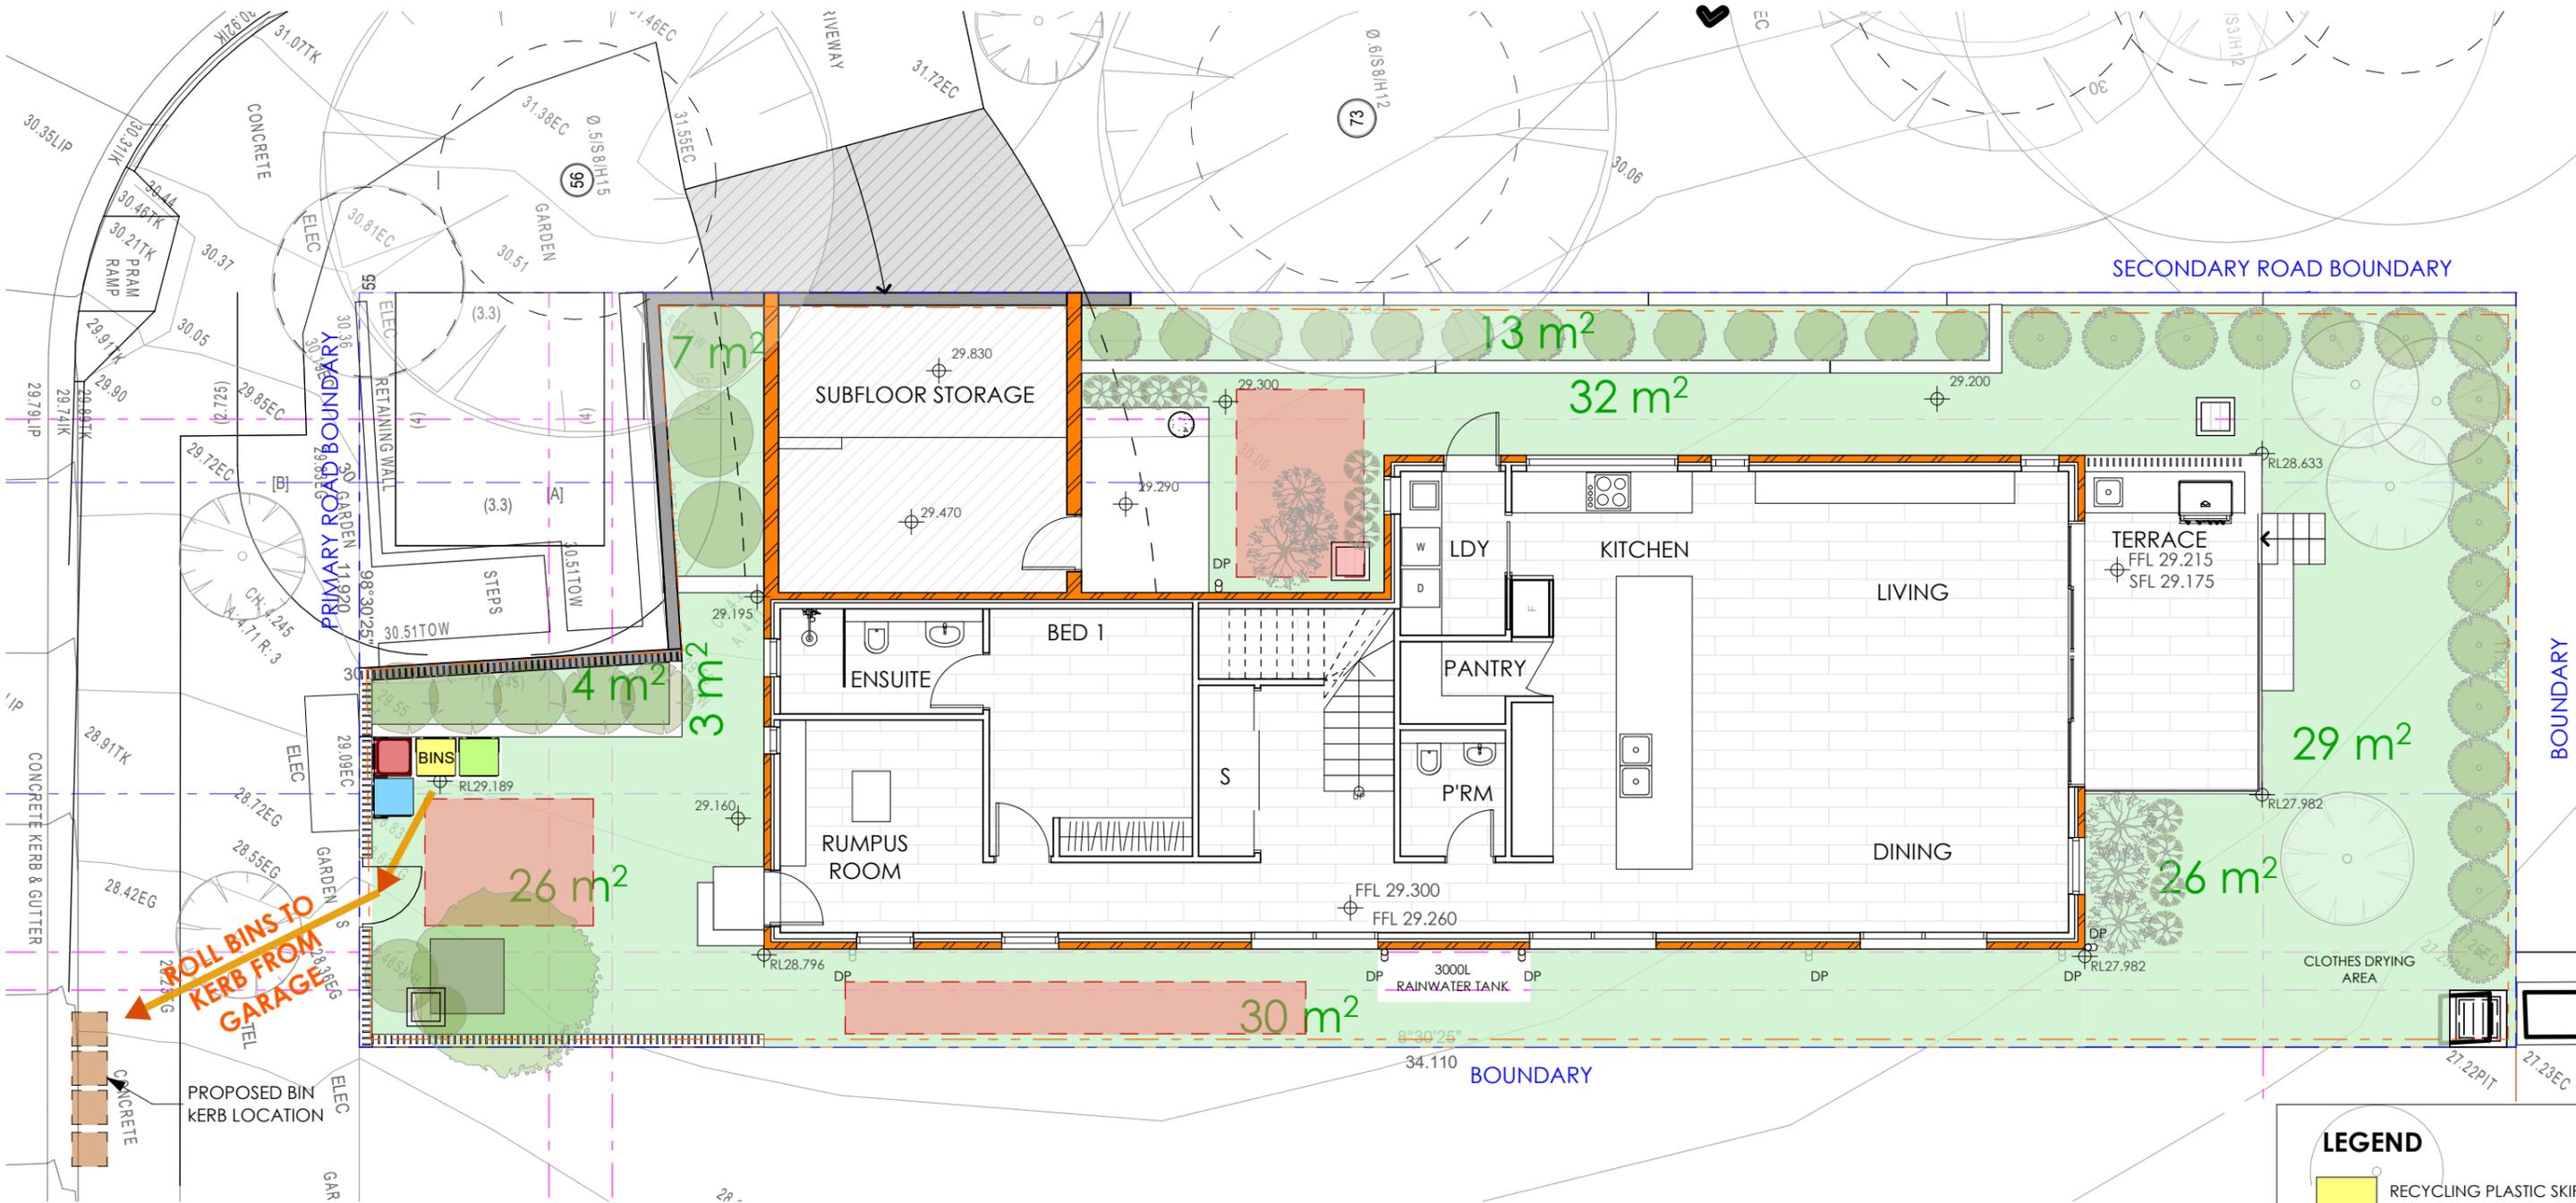

1 WASTE MANAGEMENT PLAN
1:100

LEGEND

- RECYCLING PLASTIC SKIP
- RECYCLING PAPER SKIP BIN
- WASTE SKIP BIN
- GREEN WASTE BIN
- PORTABLE TOILET
- TEMPORARY FENCE
- MATERIALS STORAGE

REV	DESCRIPTION
P1	-
P7	ISSUE FOR DA

BY DATE
TC 15.09.30

CLIENT:
SKYCORP AUSTRALIA

PROJECT TITLE:
6 ORCHARD ROAD, WARRIEWOOD

NORTH POINT:
DRAWN BY: CR
CHECKED BY: PI
SCALE:
PROJECT No: P563

DRAWING TITLE:
LOT 9- WASTE MANAGEMENT PLAN



DA 13 P7
stage. dwg no. revision



Main Office: Level 2, 68 Sophia Street, Surry Hills NSW 2010
Parramatta Office: Level 15, Deloitte Building, 60 Station Street, Parramatta NSW 2150
+ 61 2 9283 0860 | www.ptiarchitecture.com.au
Nominated Registered Architect: Peter Israel (reg no 5064)
ABN 90 050 071 022



1 PRIMARY ROAD



2 REAR PERSPECTIVE



3 SECONDARY ROAD






4 SECONDARY ROAD 2




FINISHES KEY - ELEVATIONS

- FB-1** FACE BRICK TYPE 1 - AUSTRAL BRICKS 'MITRO-LA PALOMA' OR SIMILIAR
- FC-1** FIBER CEMENT PANEL TYPE 1 - JAMES HARDIE AXON CLADDING 133 PROFILE - PAINTED DULUX WAYWARD GREY OR SIMILAR
- FC-2** FIBER CEMENT PANEL TYPE 2 - JAMES HARDIE AXON CLADDING 400 PROFILE - PAINTED DULUX MONUMENT OR SIMILAR
- TW-1** TIMBER LOOK ALUMINIUM CLADDING / POST DECOWOOD - NATURAL SPOTTED GUM OR SIMILAR
- M-1** METAL ROOF TYPE 1 - LYSAGHT KLIP-LOK 700 HI-STRENGTH MOMUMENT COLOUR OR SIMILAR
- M-2** METAL FENCE - POWDERCOAT ALUMINIUM COLOUR - MONUMENT OR SIMILAR
- BAL-1** BALUSTRADE TYPE 1 - FRAMELESS GLASS
- CR-1** CEMENT RENDER TYPE 1 - PAINT FINISH - DULUX 'LEXICON QUARTER B11' OR SIMILIAR
- ST-1** RANDOM STONE CLADDING SANDSTONE LOOK OR SIMILAR

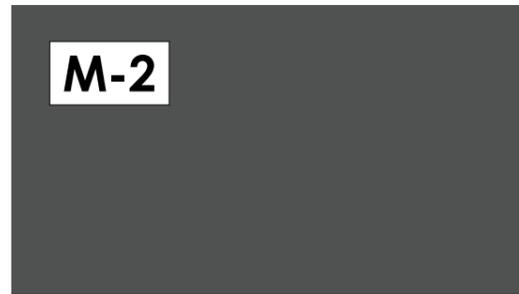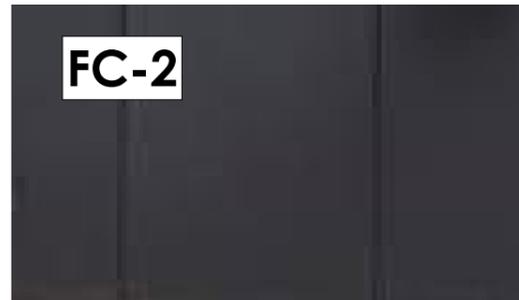


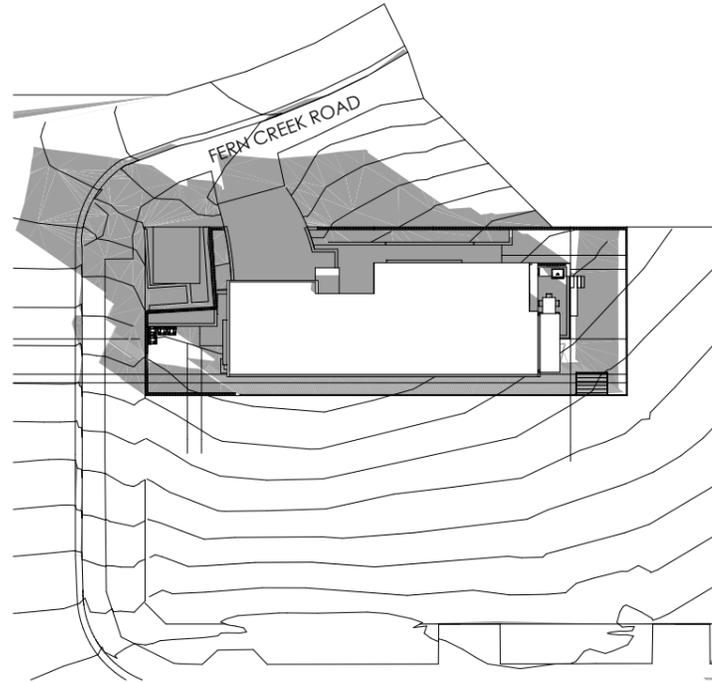


1 SHADOW DIAGRAM JUNE 21 9AM
1:500

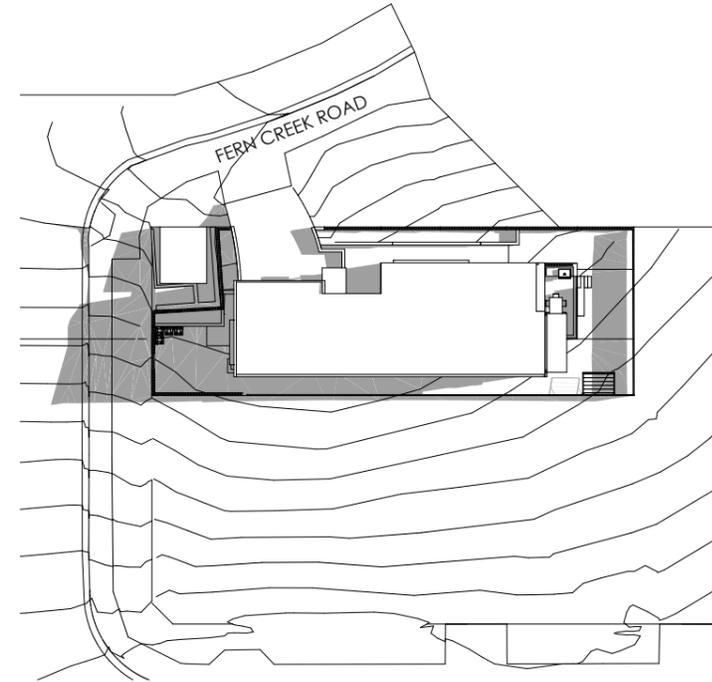

2 SHADOW DIAGRAM JUNE 21 12PM
1:500

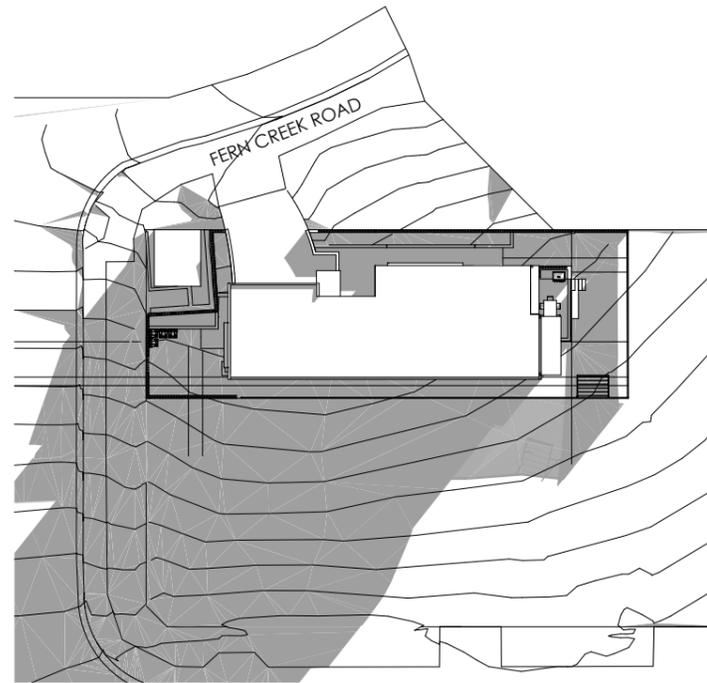

3 SHADOW DIAGRAM JUNE 21 3PM
1:500

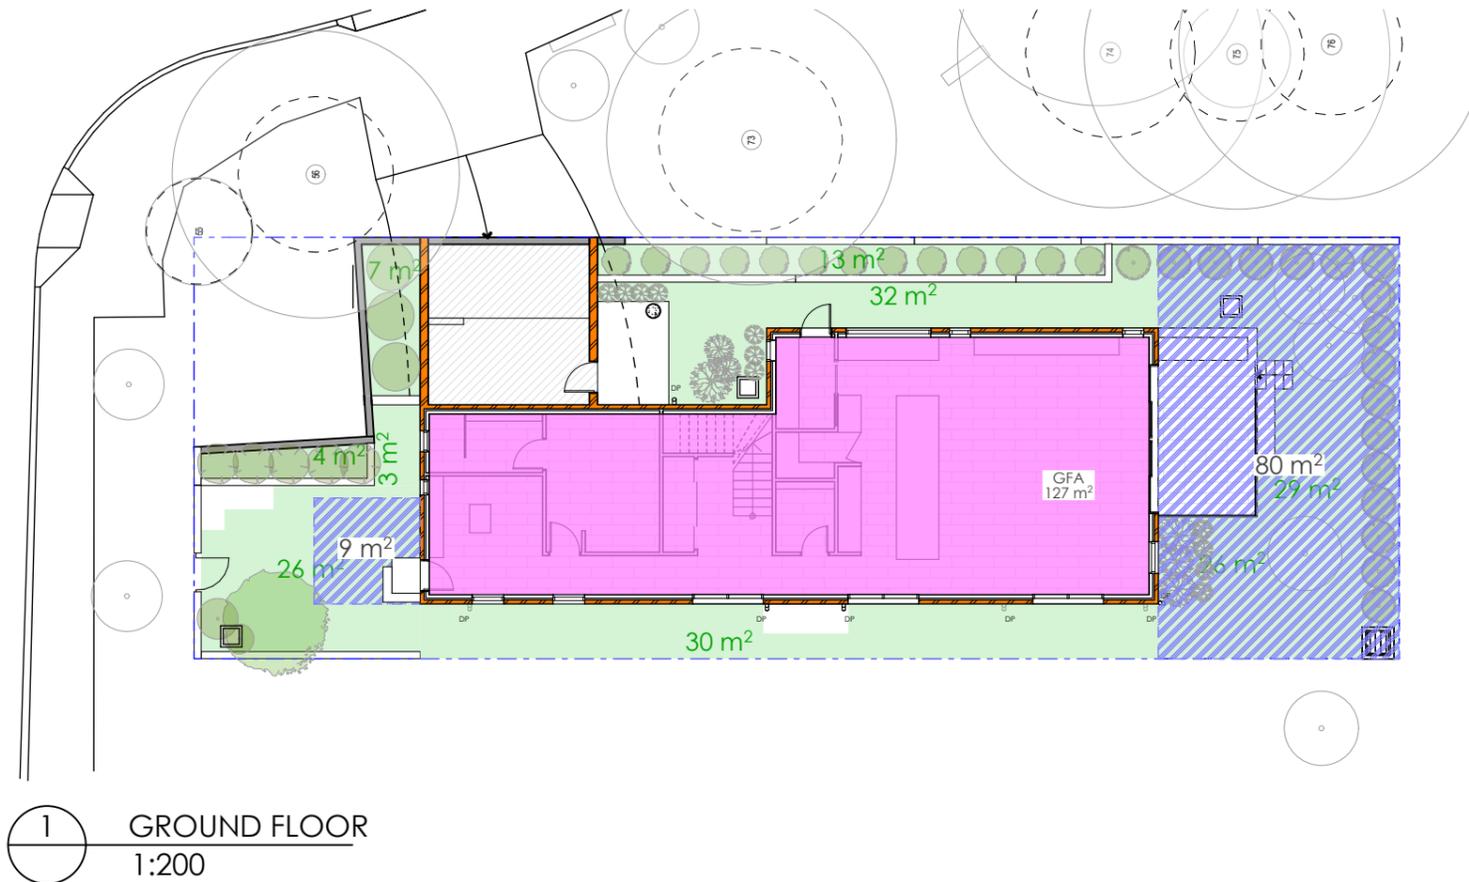


1 GROUND FLOOR
1:200


GFA & FSR LEGEND

GROSS FLOOR AREA		LANDSCAPE AREA	
GROUND FLOOR	127 M ²	GROUND FLOOR	170 M ²
FIRST FLOOR	120 M ²		

 TOTAL GROSS FLOOR AREA - ALLOWED : N/A - PROPOSED: 247 M ²	 LANDSCAPING AREA -ALLOWED : 142.1M ² -PROPOSED: 170 M ²
 PRIVATE OPEN SPACE (MIN3X3M)	

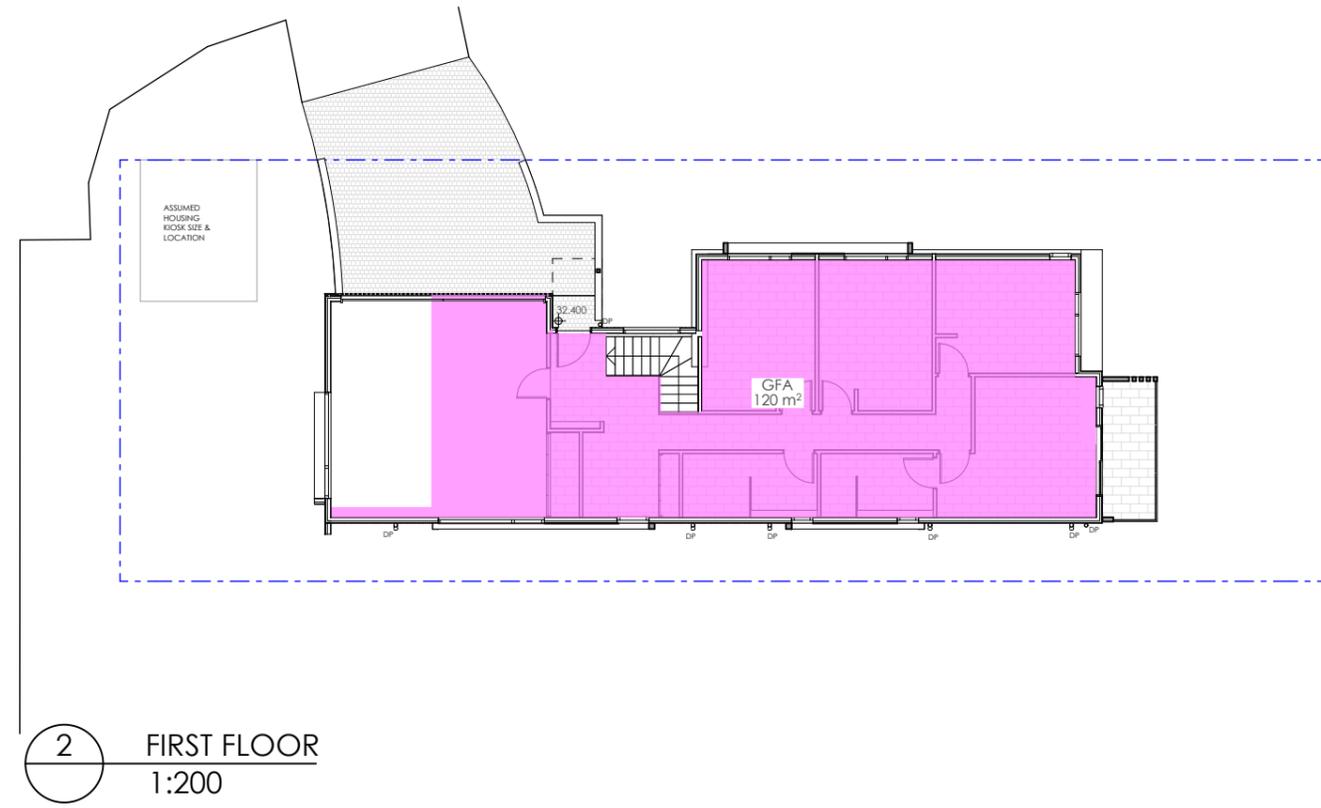

2 FIRST FLOOR
1:200

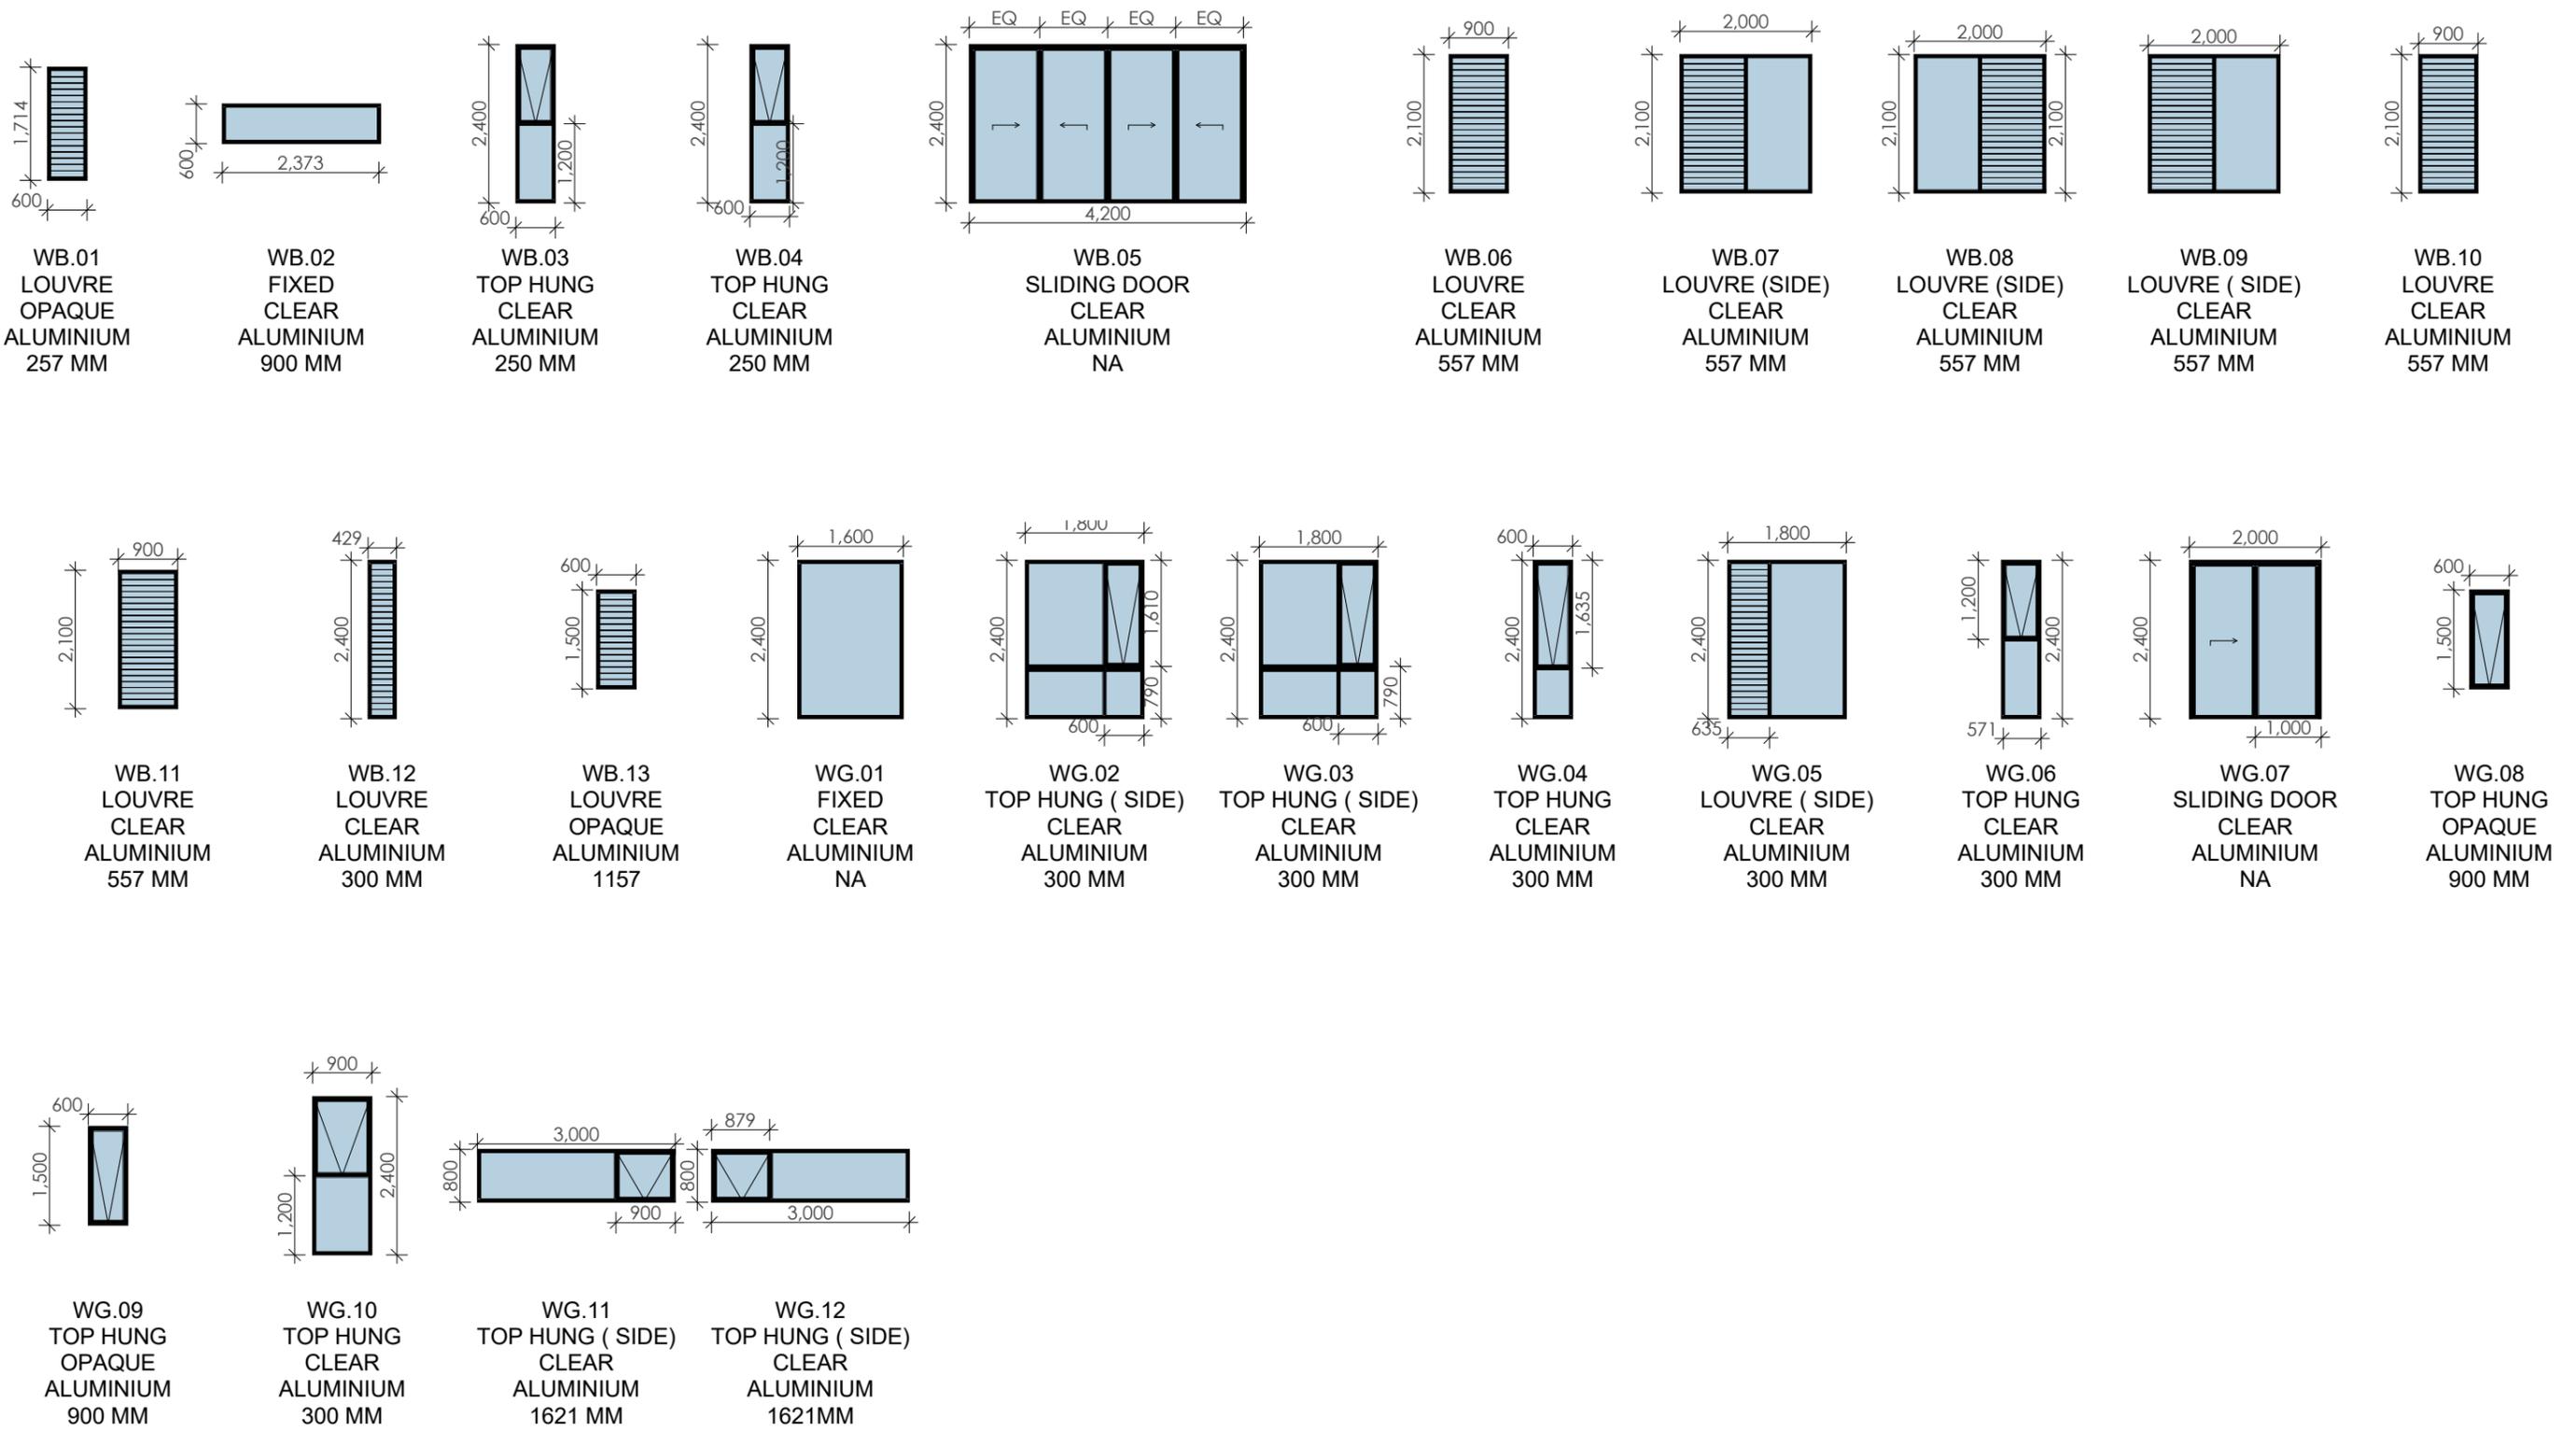

1 WINDOWS SCHEDULE
1:100



Main Office: Level 2, 68 Sophia Street, Surry Hills NSW 2010
 Parramatta Office: Level 15, Deloitte Building, 60 Station Street, Parramatta NSW 2150
 + 61 2 9283 0860 | www.ptiarchitecture.com.au
 Nominated Registered Architect: Peter Israel (reg no 5064)
 ABN 90 050 071 022

REV	DESCRIPTION	BY	DATE	CLIENT:
P1	-	-	-	-
P7	ISSUE FOR DA	TC	15.09.30	SKYCORP AUSTRALIA

PROJECT TITLE:
6 ORCHARD ROAD, WARRIEWOOD

NORTH POINT:
DRAWN BY: CR
CHECKED BY: PI
SCALE: 1:200
PROJECT No: P563

DRAWING TITLE:
LOT 9- WINDOWS SCHEDULE

DA 18 P6
stage. dwg no. revision

LEGEND & SCHEDULE

NOTES:
 1. ALL FINAL PLANT QUANTITIES INDICATED ON PLANS SHALL BE CHECKED AND VERIFIED BY SUCCESSFUL LANDSCAPE CONTRACTOR.
 2. ANY PLANT SUBSTITUTES REQUIRED DUE TO UNAVAILABILITY SHALL BE RECOMMENDED BY THE LANDSCAPE CONTRACTOR TO BEST MATCH SUBSTITUTED PLANTS AND APPROVED PRIOR TO PURCHASING BY THE LANDSCAPE ARCHITECT.
 3. WORKS CERTIFIED FOR FINAL OCCUPANCY CERTIFICATE ARE TO MATCH APPROVED LANDSCAPE PLANS.
 4. LANDSCAPE CONTRACTOR SHALL LOCATE AND AVOID SITE STORM WATER & DRAINAGE SERVICES. LOCATE TREES A MINIMUM 1.25M FROM PITS
 5. ALL PLANTING AROUND EXISTING TREES SHALL BE ADJUSTED TO AVOID DAMAGE AND CLASHING WITH SURFACE ROOTS.
 6. THE NATURE STRIP (STREET FRONTAGE) FOR THE SITE IS PUBLIC LAND, AND ONLY AUTHORIZED WORKS MAY OCCUR HERE. EXISTING CONDITIONS SUCH AS STREET TREES, COUNCIL PLANTING ETC SHALL BE RETAINED AND PROTECTED DURING CONSTRUCTION, UNLESS SPECIFIC APPROVAL HAS BEEN GRANTED FOR NEW WORK IN THIS AREA.

TREES

Botanical Name: *Buckinghamia celsissima*
Common Name: Ivory Curl Flower (Native)
Pot size: 75L
Mature H x S: 8m x 3m
Qty Required: 1

SHRUBS & SCREEN PLANTING

Botanical Name: *Grevillea 'Honey Gem'*
Common Name: Honey Gem Grevillea (Native)
Pot size: 200mm
Mature H x S: 3-5m x 2-3m
Qty Required: 4

Botanical Name: *Adenanthos sericeus*
Common Name: Woolly Bush (Exotic)
Pot size: 200mm
Mature H x S: 1-5m x 1.5m
Qty Required: 5

Botanical Name: *Syzygium 'Cascade'*
Common Name: Cascade Lilly Pilly (Native)
Pot size: 200mm
Mature H x S: 2.5m x 1.8m
Qty Required: 30

PERENNIALS & ACCENT PLANTS

Botanical Name: *Dianella caerulea 'Cassa Blue'*
Common Name: Cassa Blue Flax Lily (Native)
Pot size: 150mm
Mature H x S: 0.5m x 0.4m
Qty Required: 9

Botanical Name: *Phormium tenax 'Bronze Warrior'*
Common Name: BW New Zealand Flax (Exotic)
Pot size: 300mm
Mature H x S: 1.5m x 0.9m
Qty Required: 5

Botanical Name: *Philodendron 'Xanadu'*
Common Name: Xanadu Plant (Exotic)
Pot size: 200mm
Mature H x S: 0.7m x 0.7m
Qty Required: 4

Botanical Name: *Calathea zebrina*
Common Name: Zebra plant (Exotic)
Pot size: 300mm
Mature H x S: 1m x 0.6m
Qty Required: 3

PROPOSED LAWN OR LAWN SUBSTITUTES ALONG SIDE PASSAGE FOR COUNCIL LANDSCAPE COMPLIANCE PURPOSE.

SAMPLE IMAGES

Images are diagrammatic only, and final planting species may vary, as determined by Council Approval



Dianella caerulea 'Cassa Blue'



Phormium tenax 'Bronze Warrior'



Syzygium 'Cascade'



Grevillea 'Honey Gem'



LANDSCAPE PLAN NOTES

This plan should be read in conjunction with the architectural and hydraulics plans. Work specific to these plans should be prepared in accordance to these plans, including specification and details prior to the installation of landscaping, and should not be altered or compromised during landscape construction. Elements such as drainage swales may be incorporated in garden bed areas (using non-floatable mulch) without compromising the capacity or form.

This plan has been prepared for Development Application approval only, not for construction.

This plan has been prepared with reference to **NORTHERN BEACHES** Landscaping Guidelines & requirements. Planting proposed using mainly indigenous, commercially available plant species selected from local planting lists and the BASIX local plant list and from Sydney Waters "Plant

Selector"web site one-drip rated native plants (acceptable for BASIX planting).

The Design & location of new letter boxes shall be in accordance with Australia Post's "Requirements for Delivery of Mail to Residential Premises" published Feb '97. All noxious weeds listed in Councils weed lists & located on the site shall be continually removed & suppressed. Reinstate all boundary fencing in poor condition with Council approved 1.8m fencing to rear of building line, rake to 1m forward of BL. Pollution, sediment & erosion control devices as specified shall be in place, and maintained for the duration of the construction period. Proposed excavation near existing established trees to be supervised by arborist.

NORTHERN BEACHES approved landscape plan's are required to be constructed as approved to obtain occupancy certificate. **Permeable areas may be indicated to achieve site coverage restrictions & should be constructed as drawn on this plan.**

General Notes:
 Figures dimensions take preference to scale readings. Verify all dimensions on site. PDF'd plans may vary slightly in scale for that indicated on plans. Report any discrepancies to the Landscape Architect before proceeding with the work.
 Copyright Sulphurcrest Enterprises Pty Ltd Trading as CONZEPT
 (ABN: 75 623 405 630)
 This drawing is protected by copyright. All rights reserved. Unless permitted under the Copyright Act 1968, no part of this drawing may in any form or by any means be reproduced, published, broadcast or transmitted without the prior written permission of the copyright owner.
 If the status of this drawing is not signed off For Construction it may be subject to change, alteration or amendment at the discretion of our office. If so, Concept is not liable for any loss, damage, harm or injury whether special, consequential, direct or indirect, suffered by you or any other person as a result of your use of this drawing for construction purposes.
 These plans and associated IP remain the property of Sulphurcrest Enterprises (T/A Concept) until such time as all agreed payments are made in full. We retain the right to withdraw this information from the assessment process if such payments are not made following the notification period.

AILA Associate
 Australian Institute of Landscape Architects
 www.dialbeforeyoudig.com.au
DIAL 1100 BEFORE YOU DIG

SCALE: 1:150 @ A3

 Bar Scale
 0 1 2 3 4 5m


REV	DATE	NOTATION/AMENDMENT
A	26.05.2022	Preliminary plan prepared for review
B	27.09.2022	Change plan according to architectural drawings
C	04.10.2022	Co-ordinated with client's comments

COUNCIL	NORTHERN BEACHES
CLIENT	SKYCORP AUSTRALIA
ARCHITECT	PTI ARCHITECTURE
STATUS / ISSUE	DA - ISSUE C

Conzept
 Landscape Architects
 www.conzept.net.au
 enquiries@conzept.net.au
 Phone: 9922 5312
 Suite 101, 506 Miller St
 CAMMERAY NSW 2062

TITLE:
LANDSCAPE PLAN
 PROPOSED RESIDENTIAL DEVELOPMENT
6 ORCHARD STREET WARRIEWOOD


DWG No:	LPDA 22 - 324/2
DATE:	OCT 2022
DRAWN:	C.D
CHECKED:	R.F

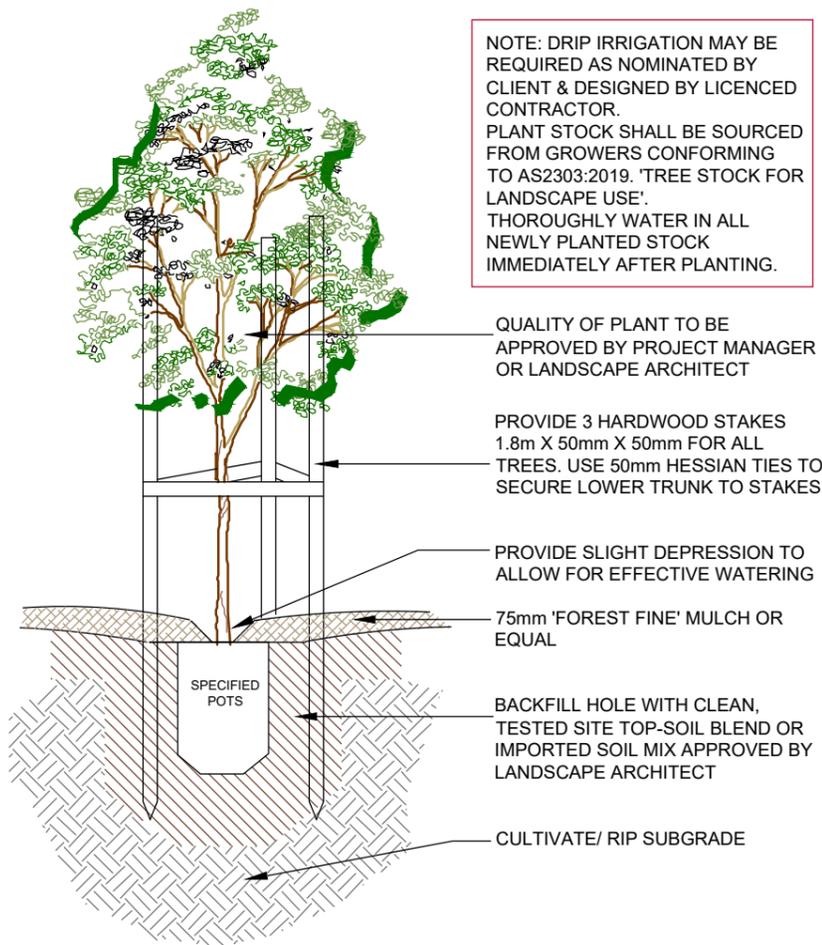

TREE PLANTING DETAIL


SCALE: NTS

(ONLY APPLICABLE FOR PLANTING AREA OUTSIDE TREE PROTECTION ZONE OF TREES TO BE RETAINED. NO CHANGES ARE TO OCCUR TO EXISTING LEVELS, INCLUDING RIPPING/CULTIVATING OF THE SOIL WITHIN THE TPZ OF TREES TO BE RETAINED ON SITE)

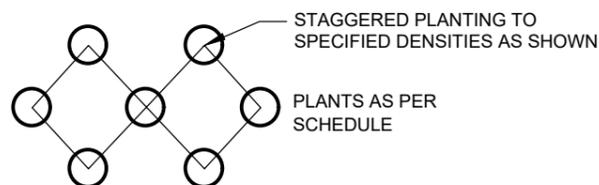

MASS PLANTING SETOUT

N.T.S

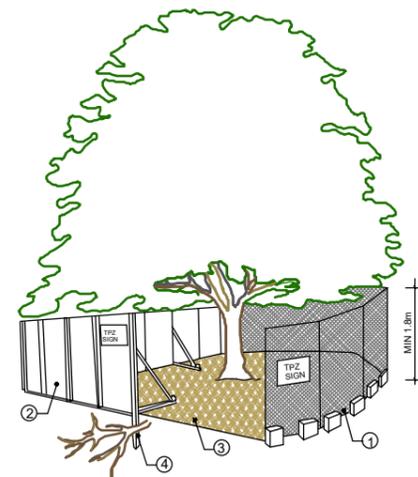


PROVIDE FENCING AS DETAILED TO ALL TREES PROPOSED TO BE RETAINED ON THE SUBJECT SITE. FENCING TO BE LOCATED TO THE DRIP LINE OF TREES OR AS INDICATED ON PLANS OR DIRECTED ON-SITE BY ARBORIST. NO STOCKPILING WITHIN FENCE PERIMETERS.

TREE PROTECTION ZONE

N.T.S

1. CHAIN WIRE MESH PANELS WITH SHADE CLOTH (IF REQUIRED) ATTACHED, HELD IN PLACE WITH CONCRETE FEET
2. ALTERNATIVE PLYWOOD OR WOODEN PALING FENCE PANELS. THE FENCING MATERIAL ALSO PREVENTS BUILDING MATERIALS OR SOIL ENTERING THE TPZ
3. MULCH INSTALLATION ACROSS SURFACE OF TPZ (AT THE DISCRETION OF THE PROJECT ARBORIST). NO EXCAVATION, CONSTRUCTION ACTIVITY, GRADE CHANGES, SURFACE TREATMENT OR STORAGE OF MATERIALS OF ANY KIND IS PERMITTED WITHIN THE TPZ
4. BRACING IS PERMISSIBLE WITHIN THE TPZ. INSTALLATION OF SUPPORTS TO AVOID DAMAGING ROOTS
5. PRUNING & MAINTENANCE TO TREE REFER TO AS 4373-2007 PRUNING OF AMENITY TREES

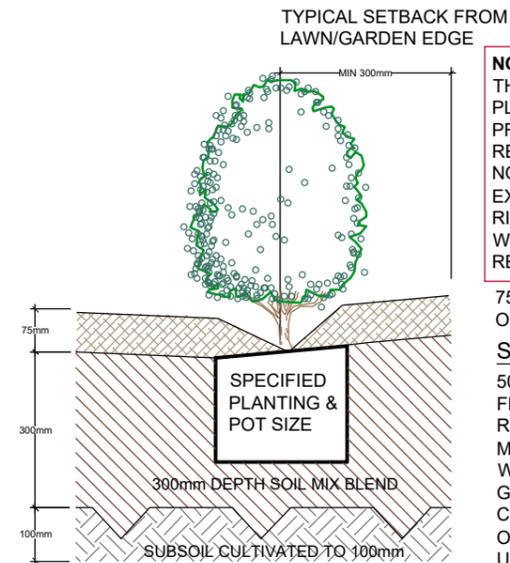

NOTE
THIS DETAIL IS ONLY APPLICABLE FOR PLANTING AREA OUTSIDE TREE PROTECTION ZONE OF TREES TO BE RETAINED.
NO CHANGES ARE TO OCCUR TO EXISTING LEVELS, INCLUDING RIPPING/CULTIVATING OF THE SOIL WITHIN THE TPZ OF TREES TO BE RETAINED ON SITE

75mm DEPTH "FOREST FINE" MULCH OR EQUIVALENT


SOIL MIX:

50% OF STOCKPILED SITE TOPSOIL FREE FROM ALL BUILDER'S RUBBISH AND DELETERIOUS MATERIALS. TOPSOIL TO BE MIXED WITH MINIMUM 50% IMPORTED GARDEN MIX OR SOIL CONDITIONER/ COMPOSTED ORGANIC MATTER - SEE SPEC. USE 100% IMPORTED SOIL MIX WHEN SITE TOPSOIL RUNS OUT.

TYPICAL GARDEN PREPARATION DETAIL


SCALE 1:10

NOTE: TYPICAL DETAIL ONLY. ALL WALLS WHICH FORM PART OF DRAINAGE WORKS MUST BE BUILT AS DETAILED BY THE HYDRAULIC ENGINEER. ALL WALLS EXCEEDING 1m HEIGHT SHALL BE DETAILED BY A QUALIFIED ENGINEER. INSTALL WALL TO SUIT SITE LEVELS AND TO MANUFACTURE'S SPECIFICATION.

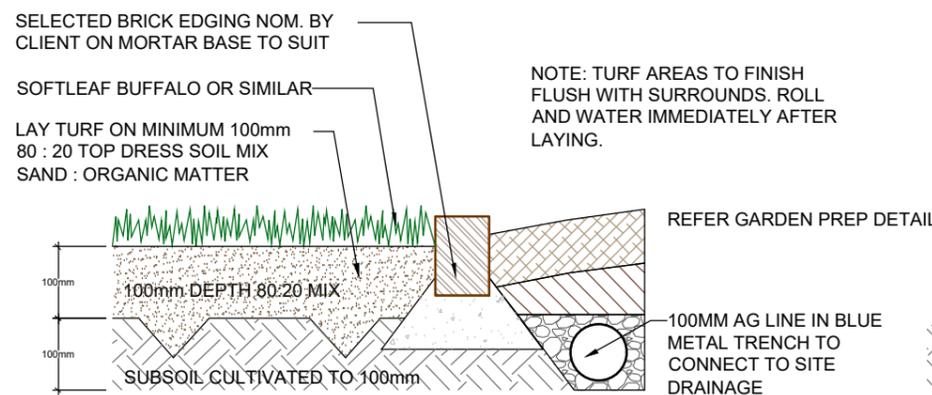

TYPICAL TURF AND BRICK EDGE DETAIL

SCALE: 1:10

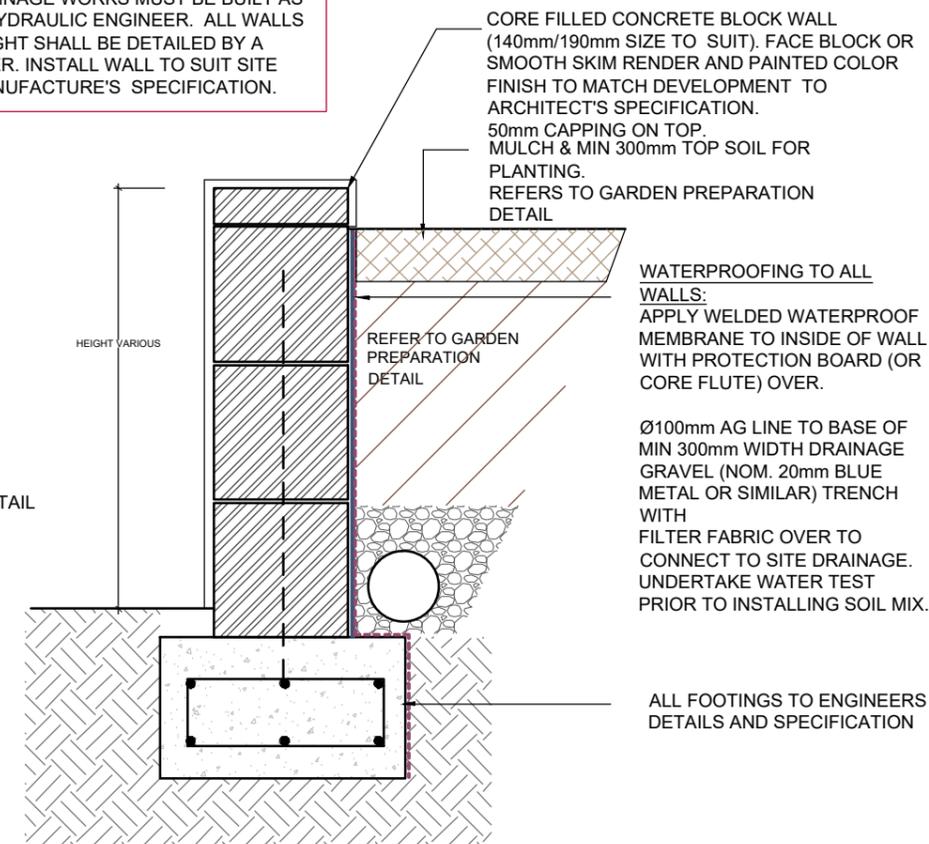

TYPICAL MASONRY BLOCK RETAINING WALL

SCALE NTS

General Notes:
Figured dimensions take preference to scale readings. Verify all dimensions on site. PDF'd plans may vary slightly in scale for that indicated on plans. Report any discrepancies to the Landscape Architect before proceeding with the work.
Copyright Sulphurest Enterprises Pty Ltd Trading as CONZEPT
(ABN: 75 623 405 630)
This drawing is protected by copyright. All rights are reserved. Unless permitted under the Copyright Act 1968, no part of this drawing may in any form or by any means be reproduced, published, broadcast or transmitted without the prior written permission of the copyright owner.
If the status of this drawing is not signed off for construction it may be subject to change, alteration or amendment at the discretion of our office. If so, Concept is not liable for any loss, damage, harm or injury whether special, consequential, direct or indirect, suffered by you or any other person as a result of your use of this drawing for construction purposes.
These plans and associated IP remain the property of Sulphurest Enterprises (T/A Concept) until such time as all agreed payments are made in full. We retain the right to withdraw this information from the assessment process if such payments are not made following the notification period.



SCALE:
AS SHOWN @ A3

REV DATE	NOTATION/AMENDMENT
A 26.05.2022	Preliminary plan prepared for review
B 27.09.2022	Change plan according to architectural drawings
C 04.10.2022	Co-ordinated with client's comments

COUNCIL	NORTHERN BEACHES
CLIENT	SKYCORP AUSTRALIA
ARCHITECT	PTI ARCHITECTURE
STATUS / ISSUE	DA - ISSUE C



TITLE:	DETAILS
DWG.No:	LPDA 22 - 324/3
DATE:	OCT 2022
DRAWN:	C.D
CHECKED:	R.F

LANDSCAPE WORK SPECIFICATION

PRELIMINARIES

1.01 GENERAL

The following general conditions should be considered prior to the commencement of landscape works:

- The landscape plans should be read in conjunction with the architectural plans, hydraulic plans, service plans and survey prepared for the proposed development.
- All services including existing drainage should be accurately located prior to the commencement of landscape installation. Any proposed tree planting which falls close to services will be relocated on site under the instruction of the landscape architect.
- Installation of conduit for required irrigation, electrical and other services shall be completed prior to the commencement of hardscape works and hardstand pours.
- All outdoor lighting specified by architect or client to be installed by qualified electrician
- Anomalies that occur in these plans should be brought to our immediate attention.
- Where an Australian Standard applies for any landscape material testing or installation technique, that standard shall be followed.

1.02 PROTECTION OF ADJACENT FINISHES

The Contractor shall take all precautions to prevent damage to all or any adjacent finishes by providing adequate protection to these areas / surfaces prior to the commencement of the Works

1.03 PROTECTION OF EXISTING TREES

Existing trees identified to be retained shall be done so in accordance with AS 4970-2009 Protection of trees on development sites as well as in accordance with the tree protection measures prepared by project arborist.

Where general works are occurring around such trees, or pruning is required, a qualified Arborist shall be engaged to oversee such works and manage tree health.

Existing trees designated on the drawing for retention shall be protected at all times during the construction period. Any soil within the drip-line of existing trees shall be excavated and removed by hand only. No stockpiling shall occur within the root zone of existing trees to be retained.

Any roots larger in diameter than 50mm shall only be severed under instruction by a qualified arborist. Roots smaller than 50mm diameter shall be cut cleanly with a saw.

Temporary fencing shall be installed around the base of all trees to be retained prior to the commencement of landscape works. Where possible this fencing will be located around the drip line of these trees, or a minimum of 3m from the trunk. The fencing shall be maintained for the full construction period.

1.04 EROSION & POLLUTION CONTROL

The Contractor shall take all proper precautions to prevent the erosion of soil from the subject site. The contractor shall install erosion & sediment control barriers and as required by council, and maintain these barriers throughout the construction period. Note that the sediment control measures adopted should reflect the soil type and erosion characteristics of the site.

Erosion & pollution control measures shall incorporate the following:

- Construction of a sediment trap at the vehicle access point to the subject site.
- Sediment fencing using a geotextile filter fabric in the location indicated on the erosion control plan or as instructed on site by the landscape architect.
- Earth banks to prevent scour of stockpiles
- Sandbag kerb sediment traps
- Straw bale & geotextile sediment filter.
- Exposed banks shall be pegged with an approved Jute matting in preparation for mass planting

Refer to 'Guidelines for Erosion and Sediment Control on Building Sites' by DLWC (2000) for construction techniques

SOIL WORKS

2.01 MATERIALS

Specified Soil Conditioner (Generally to improve site soil)

The specified soil conditioner for site top-soil improvement shall be an organic mix complies with **AS 4454-2012 Composts, soil conditioners and mulches**. Note that for sites where soil testing indicates toxins or extremes in pH, or soils that are extremely poor, allow to excavate and supply 300mm of imported soil mix.

New gardens & proposed Planting

New garden and planting areas shall consist of a 50/50 mix of clean site soil (refer d) below) and imported soil. All mixes are to comply with **AS4419-2003 Soils for Landscaping and garden use**, & AS 4454 Composts, Soil conditioners & mulches.

Specified Soil Mix - Turf

The specified soil mix for all turf areas shall be a min 75mm layer of imported soil mix consisting of 80% washed river sand (reasonably coarse), and 20% composted organic matter equivalent to mushroom compost or soil conditioner, or other approved lawn top dress.

Site Topsoil

Site topsoil is to be clean and free of unwanted matter such as gravel, clay lumps, grass, weeds, tree roots, sticks, rubbish and plastics, and any deleterious materials and materials toxic to plants. The topsoil must have a pH of between 5.5 and 7. Use 100% imported soil mix when site when site topsoil runs out.

2.02 INSTALLATION

Note: No level changes (Cut or Fill), soil ripping within the Tree Protection Zones of trees to be retained

a) Testing

All testing is to be conducted in accordance with AS4419-2003 Soils for Landscaping and garden use Methods for testing soils for engineering purposes. Site soil shall be given a pH test prior to modifying to ensure conditions are appropriate for planting as stated above. Tests shall be taken in several areas where planting is proposed, and the pH shall be adjusted accordingly with sulphur or lime to suit.

Note that a soil test conducted by the Sydney Environmental & Soil Laboratory or approved equal shall be prepared for all commercial, industrial and multi-unit residential sites. The successful landscape contractor shall implement the recommendations of this test.

b) Set Out of Individual Trees & Mass Planting Areas

All individual tree planting positions and areas designated for mass planting shall be set out with stakes or another form of marking, ready for inspection and approval. Locate all services.

c) Establishing Subgrade Levels

Subgrade levels are defined as the finished base levels prior to the placement of the specified material (i.e. soil conditioner). The following subgrade levels shall apply:

- Mass Planting Beds - 300mm below existing levels with specified imported soil mix.
- Turf areas - 100mm below finished surface level.

Note that all subgrades shall consist of a relatively free draining natural material, consisting of site topsoil placed previously by the Civil Contractor. No builders waste material shall be acceptable.

d) Subgrade Cultivation

Cultivate all subgrades to a minimum depth of 100mm in all planting beds and all turf areas, ensuring a thorough breakup of the subgrade into a reasonably coarse tilth. Grade subgrades to provide falls to surface and subsurface drains, prior to the placement of the final specified soil mix.

e) Drainage Works

Install surface and subsurface drainage where required and as detailed on the drawing. Drain subsurface drains to outlets provided, with a minimum fall of 1:100 to outlets and / or service pits.

f) Placement and Preparation of Specified Soil Conditioner & Mixes.

- Trees in turf & beds - Holes shall be twice as wide as root ball and minimum 100mm deeper - backfill hole with 50/50 mix of clean site soil and imported "Organic Garden Mix" as supplied by ANL or approved equal.
 - Mass Planting Beds - Install specified soil conditioner to a compacted depth of 100mm
- Place the specified soil conditioner to the required compacted depth and use a rotary hoe to thoroughly mix the conditioner into the top 300mm of garden bed soil. Ensure thorough mixing and the preparation of a reasonably fine tilth and good growing medium in preparation for planting.
- Turf Areas - Install specified soil mix to a minimum compacted depth of 75mm.
- Place the specified soil mix to the required compacted depth and grade to required finished soil levels, in preparation for planting and turfing.

PLANTING

3.01 MATERIALS

a) Quality and Size of Plant Material

All trees supplied above a 25L container size must be grown and planted in accordance with **AS 2303:2019 Tree stock for landscape use**. Certification that trees have been grown to AS2303:2018 guidelines is to be provided upon request of Council's Tree Management Officer.

Above - Ground Assessment:

The following plant quality assessment criteria should be followed:

Plant true to type, Good vigour and health, free from pest & disease, free from injury, self-supporting, good stem taper, has been pruned correctly, is apically dominant, has even crown symmetry, free from included bark & stem junctions, even trunk position in pot, good stem structure

Below - Ground Assessment:

Good root division & direction, rootball occupancy, rootball depth, height of crown, non-suckering For further explanation and description of these assessment criteria, refer to AS2303:2019.

All Plant material shall be to the type and size specified. No substitutions of plant material shall be permitted without written prior approval by the Landscape Architect. No plant shall be accepted which does not conform to the standards listed above.

b) Stakes and Ties

Provide min. 3 No. Stakes and ties to all plants identified as trees in the plant schedule. Stakes shall be sound, unpainted, straight hardwood, free of knots and pointed at one end. They shall be 2200mm x 50mm x 50mm Hardwood, or approved alternative. Ties shall be 50mm wide hessian webbing material.

c) Fertilisers

Fertilisers shall be approved slow release fertilisers suitable for the proposed planting types. Note that for native plants, specifically Proteaceae family plants including Grevillea species, low phosphorus fertilizers shall be used.

d) Mulch

Mulch shall be an approved equal to "FOREST FINE" as supplied by ANL. Mulch shall be completely free from any soil, weeds, rubbish or other debris.

e) Turf

Turf shall be soft leaf Buffalo or equivalent (unless stated otherwise), free from any weeds and other grasses, and be in a healthy growing condition.

3.02 INSTALLATION

a) Setting Out

All planting set out shall be in strict accordance with the drawings, or as directed. Note that proposed tree planting located near services should be adjusted at this stage. Notify Landscape Architect for inspection for approval prior to planting.

b) Planting

All plant material shall be planted as soon after delivery as possible. Planting holes for trees shall be excavated as detailed and specified. Plant containers shall be removed and discarded, and the outer roots gently teased from the soil mass. Immediately set plant in hole and backfill with specified soil mix, incorporating the approved quantity of fertiliser for each plant type. Ensure that plants are set plumb vertically and root balls set to the consolidated finished grades detailed on the drawings. Compact the backfilled soil and saturate by hand watering to expel any remaining air pockets immediately after planting.

c) Staking and Tying

Staking and tying shall be in strict accordance with the drawings and shall occur immediately following plant placement and soil backfilling. All plants identified as "Trees" on the planting schedule shall be staked with a min. 3 stakes.

d) Mulching

Mulch for general planter bed shall be an approved equal to "FOREST FINE" as supplied by ANL. Mulch shall be completely free from any soil, weeds, rubbish or other debris. Mulch for bio-retention/rain garden area where is required shall be non-floatable materials that could include crushed rock, gravel, coarse river sand, scoria or river pebbles, 4-7mm screenings or similar.

e) Turfing

Moisten soil prior to the turf being laid. Turf shall be neatly butt jointed and true to grade to finish flush with adjacent surfaces. Incorporate a lawn fertilizer and thoroughly water in. Keep turf moist until roots have taken and sods/rolls cannot be lifted. Keep all traffic off turf until this has occurred. Allow for top dressing of all turf areas. All turf shall be rolled immediately following installation.

f) Brick Edging

Where is required, the Contractor shall install brick edge as detailed on the drawings, to all mass planting beds adjoining turf or gravel mulched areas, and where required. The resultant edge shall be true to line and flush with adjacent surfaces. However, no edging shall be used within the Structural Root Zone (SRZ) of trees to be retained.

g) Nature Strip and public domain works

The nature strip (street frontage) for the site is public land, and only authorized works may occur here. Existing Conditions such as street trees, council planting etc shall be retained and protected during construction, unless specific approval has been granted for new work in this area. Where council policy specifies a particular unit paver, material finish, pattern or treatment, it shall be the contractors responsibility to check and verify that this material & treatment is correct and current prior to undertaking construction works'

f) Drainage pit

Drainage pits and drainage lines should be located within garden areas to allow for site drainage while minimising impact on the proposed planting scheme. where possible, pits and linework should be located at the edge of landscape strips to avoid precluding planting centrally in garden areas. where pits and linework occur within garden beds, the landscape contractor shall take all precautions to avoid damaging storm water when planting shrubs and trees. landscape contractors shall not alter the form of swales designed to direct overland flow.

HARDSCAPE WORKS

4.01 GENERAL

The Contractor shall undertake the installation of all hardscape works as detailed on the drawing, or where not detailed, by manufacturers specification.

- Paving - refer to typical details provided, and applicable Australian Standards. *Permeable paving may be used as a suitable means of satisfying Council permeable surface requirements, while providing a useable, hardwearing, practical surface.* In most instances, the client shall nominate the appropriate paving material to be used.

Australian Standards shall be adhered to in relation to all concrete, masonry & metal work. Some details are typical and may vary on site. All hardscape works shall be setout as per the drawings, and inspected and approved by the Landscape Architect prior to installation. All workmanship shall be of the highest standard. Any queries or problems that arise from hardscape variations should be brought to the attention of the Landscape Architect.

Your attention is directed to any obligations or responsibilities under the Dividing Fences Act, 1991 in respect of adjoining property owner/s which may arise from this application. Any enquiries in this regard may be made to the Crown Lands on 1300 886 235.

IRRIGATION WORKS

5.01 GENERAL (PERFORMANCE SPECIFICATION)

This is a general Irrigation Performance Specification only, as a guide for projects requiring irrigation systems as part of consent requirements or building contractual arrangements.

An automated irrigation system is recommended for the effective establishment of new gardens, and to assist with the success of planting areas on terraces, over slabs and in Communal Open Spaces.

The inclusion of this general specification is no guarantee that an irrigation system forms part of the landscape scope of works, which will be determined by the building contract.

New irrigation systems to planting areas shall be a Commercial Grade Irrigation System conforming to all relevant Australian standards, including AS 3500 & the Gas and Electricity (Consumer Safety) Act 2017, Workplace Health & Safety Act 2011, & the latest Sydney Water Code

An automated drip-irrigation system is to be installed to all gardens, planters and lawn areas in accordance with the approved Irrigation Design. This system shall be designed and installed by a qualified and licensed irrigation specialist, to the highest industry standards and to maximise the efficient usage of water.

The Installer is required to obtain all approvals necessary for the completion of works in accordance with the Laws of Australia, Laws of the State of NSW, NORTHERN BEACHES Council By-Laws and Ordinances.

Drawings:

- The Landscape Contractor nominated Licensed Irrigation Specialist shall provide irrigation drawings for approval upon engagement.

Design Requirements:

- The irrigation system shall be installed prior to all planting works. It shall incorporate a commercially available irrigation system, with sub-surface dripper lines to irrigate all gardens, planters and lawn areas.
- It shall incorporate a suitable back flow prevention device for the scale of works, an in-line filter, check valves, and suitable high and low density poly hose fittings and PVC piping to achieve flow rates suitable for specified planting.
- The irrigation application rate shall not exceed the infiltration rate of the soil or creates run-off.
- The landscape contractor shall check the existing pressure available from the ring mains and size irrigation piping to suit. Supply shall be from local hose cock where available.
- All piping and fittings shall be buried 50mm below the finished soil levels in garden and lawn areas, and secured in position at 500mm centres with galv wire pins.
- Size of pipes shall be selected to ensure the working pressure at the end of the line does not decrease by more than 5%.

Services Co-ordination:

- Co-ordination required by Landscape Contractor or Project Manager to provide required conduit, pipe work and penetration through slabs and planter walls for water and power provisions.
- The Landscape Contractor shall be engaged with the Irrigation Specialist to co-ordinate with the Project Manager to identify the preferred service and conduit locations.
- Project Manager and Landscape Contractor to establish area suitable for irrigation control system with required area, power provision and water supply.

Testing & Defects:

Upon completion of installation, the system shall be tested, including:

- Main Line Pressure Test: The main line is pressurised to test for leaks. All valves are shut and the pressure is taken over a determined length of time.
- Dripper Pressure Test: Measurement at flushing valves are taken and the pressure gauged to make sure it conforms to the manufacturer recommendations. The inlet pressure is then tested under the same conditions to check it does not exceed 300Kpa.
- All components are to be satisfactorily functional and operational prior to approval. Should any defect develop, or the capacity or efficiency of the system decline during the agreed maintenance system, then these faults shall be immediately rectified.

Warranty :

- A full 12 month warranty shall be included to cover labour and all parts.

Further Documentation:

- On request, a detailed irrigation performance specification report can be issued.

CONSOLIDATION AND MAINTENANCE

6.01 GENERAL

The consolidation and maintenance period shall be either

- 6 months beginning from the approved completion of the specified construction work (Practical Completion)
- as agreed to in the landscape contractors contractual obligations.
- or as specified by Council in the Determination.

A qualified landscape maintenance contractor shall undertake the required landscape maintenance works. Consolidation and maintenance shall mean the care and maintenance of Contracted works by accepted landscaping or horticultural practices, ensuring that all plants are in optimum growing conditions and appearance at all times, as well as rectifying any defects that become apparent in the contracted works.

This shall include, but not be limited to, the following items where and as required:

- Watering all planting and lawn areas / irrigation maintenance.
- Clearing litter and other debris from landscaped areas.
- Removing weeds, pruning and general plant maintenance.
- Replacement of damaged, stolen or unhealthy plants.
- Make good areas of soil subsidence or erosion.
- Topping up of mulched areas.
- Spray / treatment for Insect and disease control.
- Fertilizing with approved fertilizers at correct rates.
- Mowing lawns & trimming edges each 14 days in summer or 18 days in winter
- Adjusting ties to Stakes
- Maintenance of all paving, retaining and hardscape elements.

On the completion of the maintenance period, the landscape works shall be inspected and at the satisfaction of the superintendent or landscape architect, the responsibility will be signed over to the client.

General Notes: Figured dimensions take preference to scale readings. Verify all dimensions on site. PDF'd plans may vary slightly in Scale for that indicated on plans. Report any discrepancies to the Landscape Architect before proceeding with the work. © Copyright Sulphurest Enterprises Pty Ltd Trading as CONZEPT (ABN: 75 623 405 630) <small>This drawing is protected by copyright. All rights are reserved. Unless permitted under the Copyright Act 1968, no part of this drawing may in any form or by any means be reproduced, published, broadcast or transmitted without the prior written permission of the copyright owner. If the Status of this drawing is not signed off For Construction it may be subject to change, alteration or amendment at the discretion of our office. If so, Conzept is not liable for any loss, damage, harm or injury whether special, consequential, direct or indirect, suffered by you or any other person as a result of your use of this drawing for construction purposes. These plans and associated IP remain the property of Sulphurest Enterprises (T/A Conzept) until such time as all agreed payments are made in full. We retain the right to withdraw this information from the assessment process if such payments are not made following the notification period.</small>	 	SCALE:	REV DATE	NOTATION/AMENDMENT	COUNCIL	 www.conzept.net.au enquiries@conzept.net.au	TITLE: SPECIFICATIONS PROPOSED RESIDENTIAL DEVELOPMENT 6 ORCHARD STREET WARRIEWOOD	DWG No: LPDA 22 - 324/4	
			A	26.05.2022	Preliminary plan prepared for review			NORTHERN BEACHES	DATE: OCT 2022
			B	27.09.2022	Change plan according to architectural drawings			CLIENT SKYCORP AUSTRALIA	DRAWN: C.D
			C	04.10.2022	Co-ordinated with client's comments			ARCHITECT PTI ARCHITECTURE	CHECKED: R.F
					STATUS / ISSUE DA - ISSUE C				