




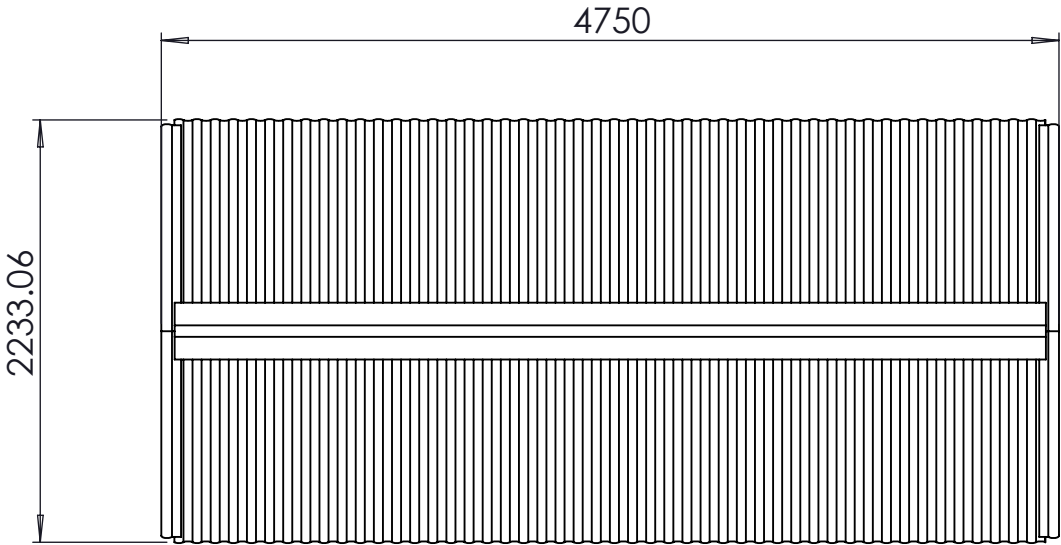


TOP ELEVATION

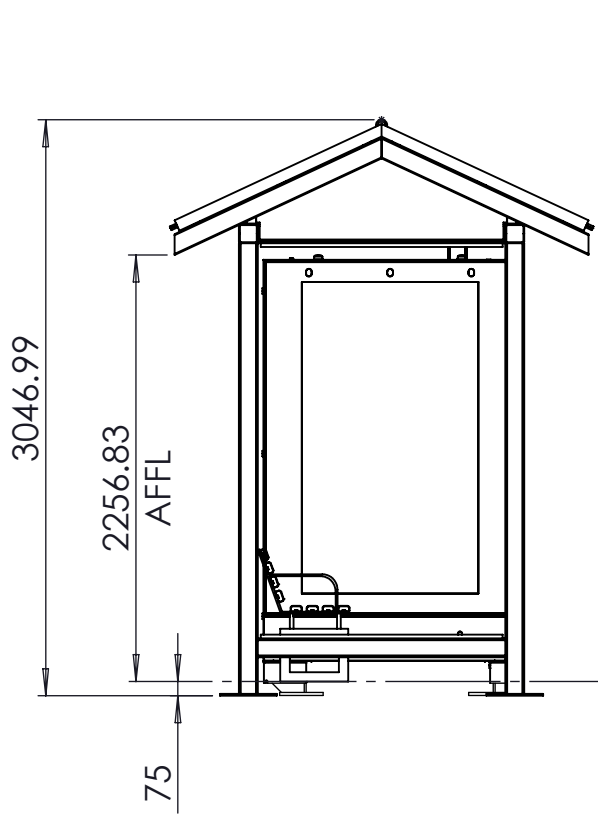


LEFT SIDE ELEVATION

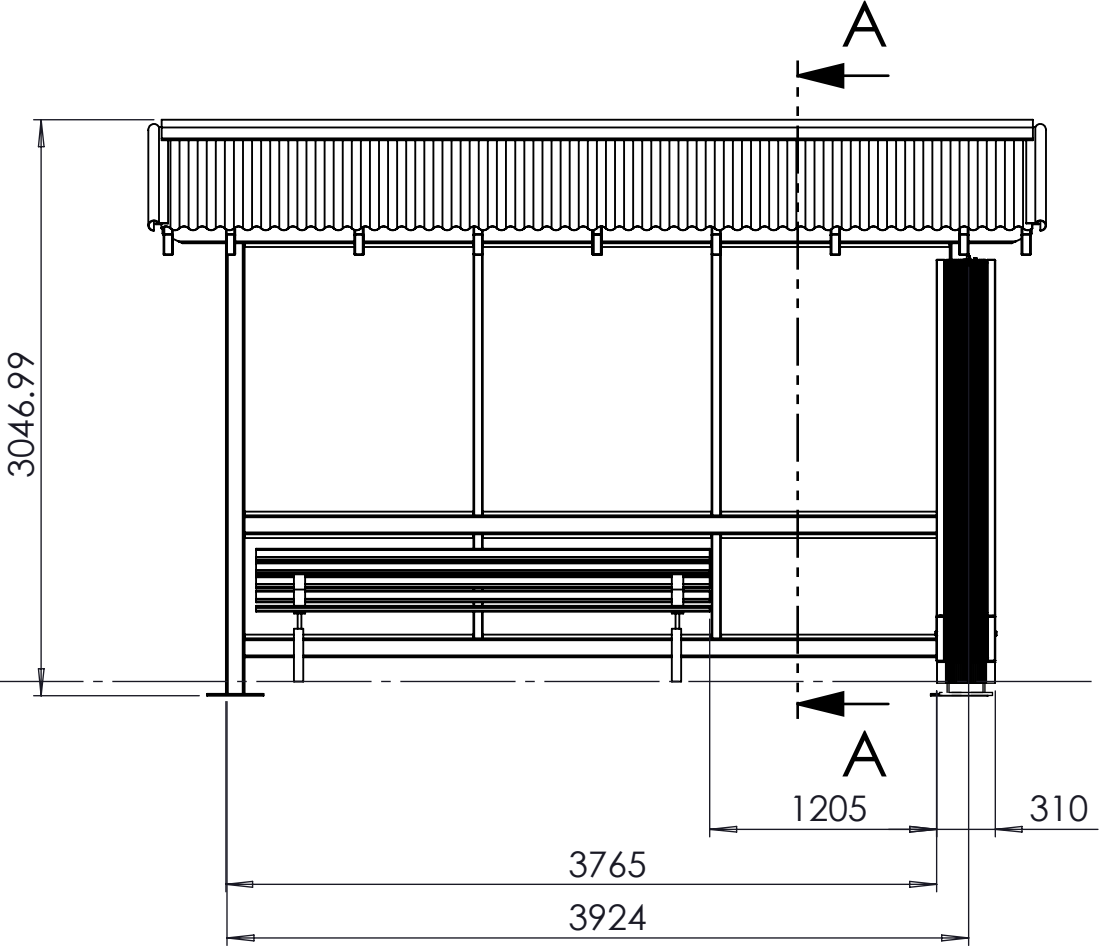


FRONT ELEVATION

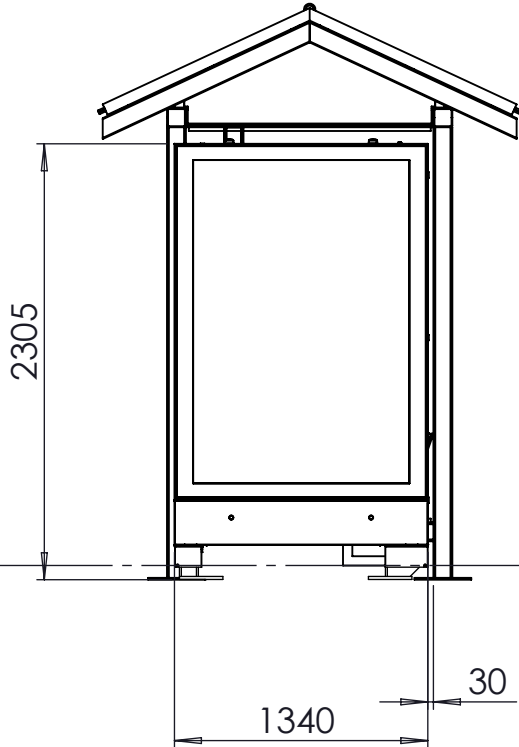

RIGHT SIDE ELEVATION

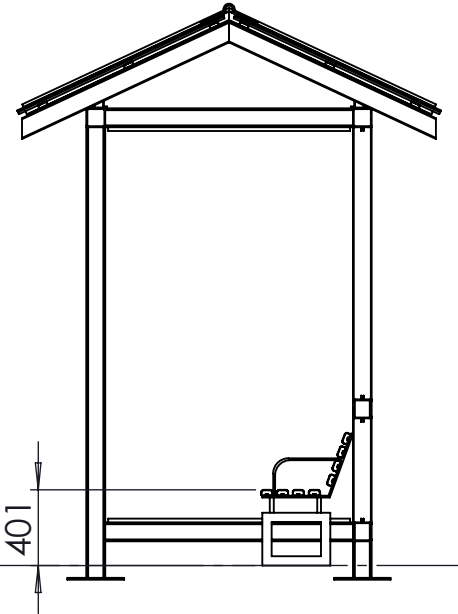

SECTION A-A
SCALE 1 : 40

 UNLESS OTHERWISE SPECIFIED: DIMENSIONS ARE IN MILLIMETERS = XX = INDICATES DIMENSION SYMMETRIC ABOUT CENTRELINE	TOLERANCES: LINEAR: $\pm 0.5\text{mm}$ ANGULAR: $\pm 0.5^\circ$	DRAWN: PD	DATE: 28/02/2025	 Level 2, 73 Miller Street North Sydney, NSW 2060	TITLE: PITTWATER - EBOX UPGRADE DIGITAL/STATIC		DRAWING NO: C-000-100185-01			
		REVISION: -	DATE: -							
		CHECKED: -	DATE: -							
CAD GENERATED DRAWING DO NOT MANUALLY UPDATE DO NOT SCALE DRAWING					DRAWING TYPE: Fabrication Drawing	MATERIAL:	FINISH: -	SIZE: A3	SCALE: 1:50	SHEET: 2