

33 MARLBOROUGH AVENUE, FRESHWATER, NSW, 2096

EXISTING PLANS

SHEET LIST

- 00 - COVERPAGE
- 01 - SITE & ROOF PLAN
- 02 - GROUND PLAN
- 10 - ELEVATIONS
- 11 - ELEVATIONS
- 20 - SECTIONS
- 21 - SECTIONS
- 100 - EXISTING 3D



Residential Building & Landscaping
Quality Custom Renovations and Service

© 2023 Beaches Group PTY LTD ABN 38 629 811 856 All rights reserved. This drawing is copyright and shall not be reproduced or copied in any form or by any means (graphic, electronic or mechanical including photography) without the written permission of Beaches Group PTY LTD. Any license, expressed or implied, to use this document for any purpose what so ever is restricted to the terms of the written agreement between Beaches Group PTY LTD and the instructing party.

The contractor shall check and verify all work on site (including work by others) before commencing the landscape installation. Any discrepancies are to be reported to the Project Manager or Landscape Designer prior to commencing work. Do no scale this drawing. All figured dimensions are to be checked on site prior to the commencement of construction. Finished ground levels on the plan are subject to site conditions.

PROJECT
33 MARLBOROUGH AVENUE, FRESHWATER, NSW, 2096

CLIENT
GREGORY AND MELINDA WILL

A 25/11/2024 EXISTING
IS DATE COMMENTS

JOB NUM# DRAWN BY CHK. BY PAGE SIZE
XX AJ TR A2

PROJECT NAME SCALE
33 MARLBOROUGH AVE 1:100


DRAWING NAME DRAWING NUMBER
COVERPAGE MD 00 -A

26
DP 20771

27
DP 20771

12
DP 18880

10
DP 18880





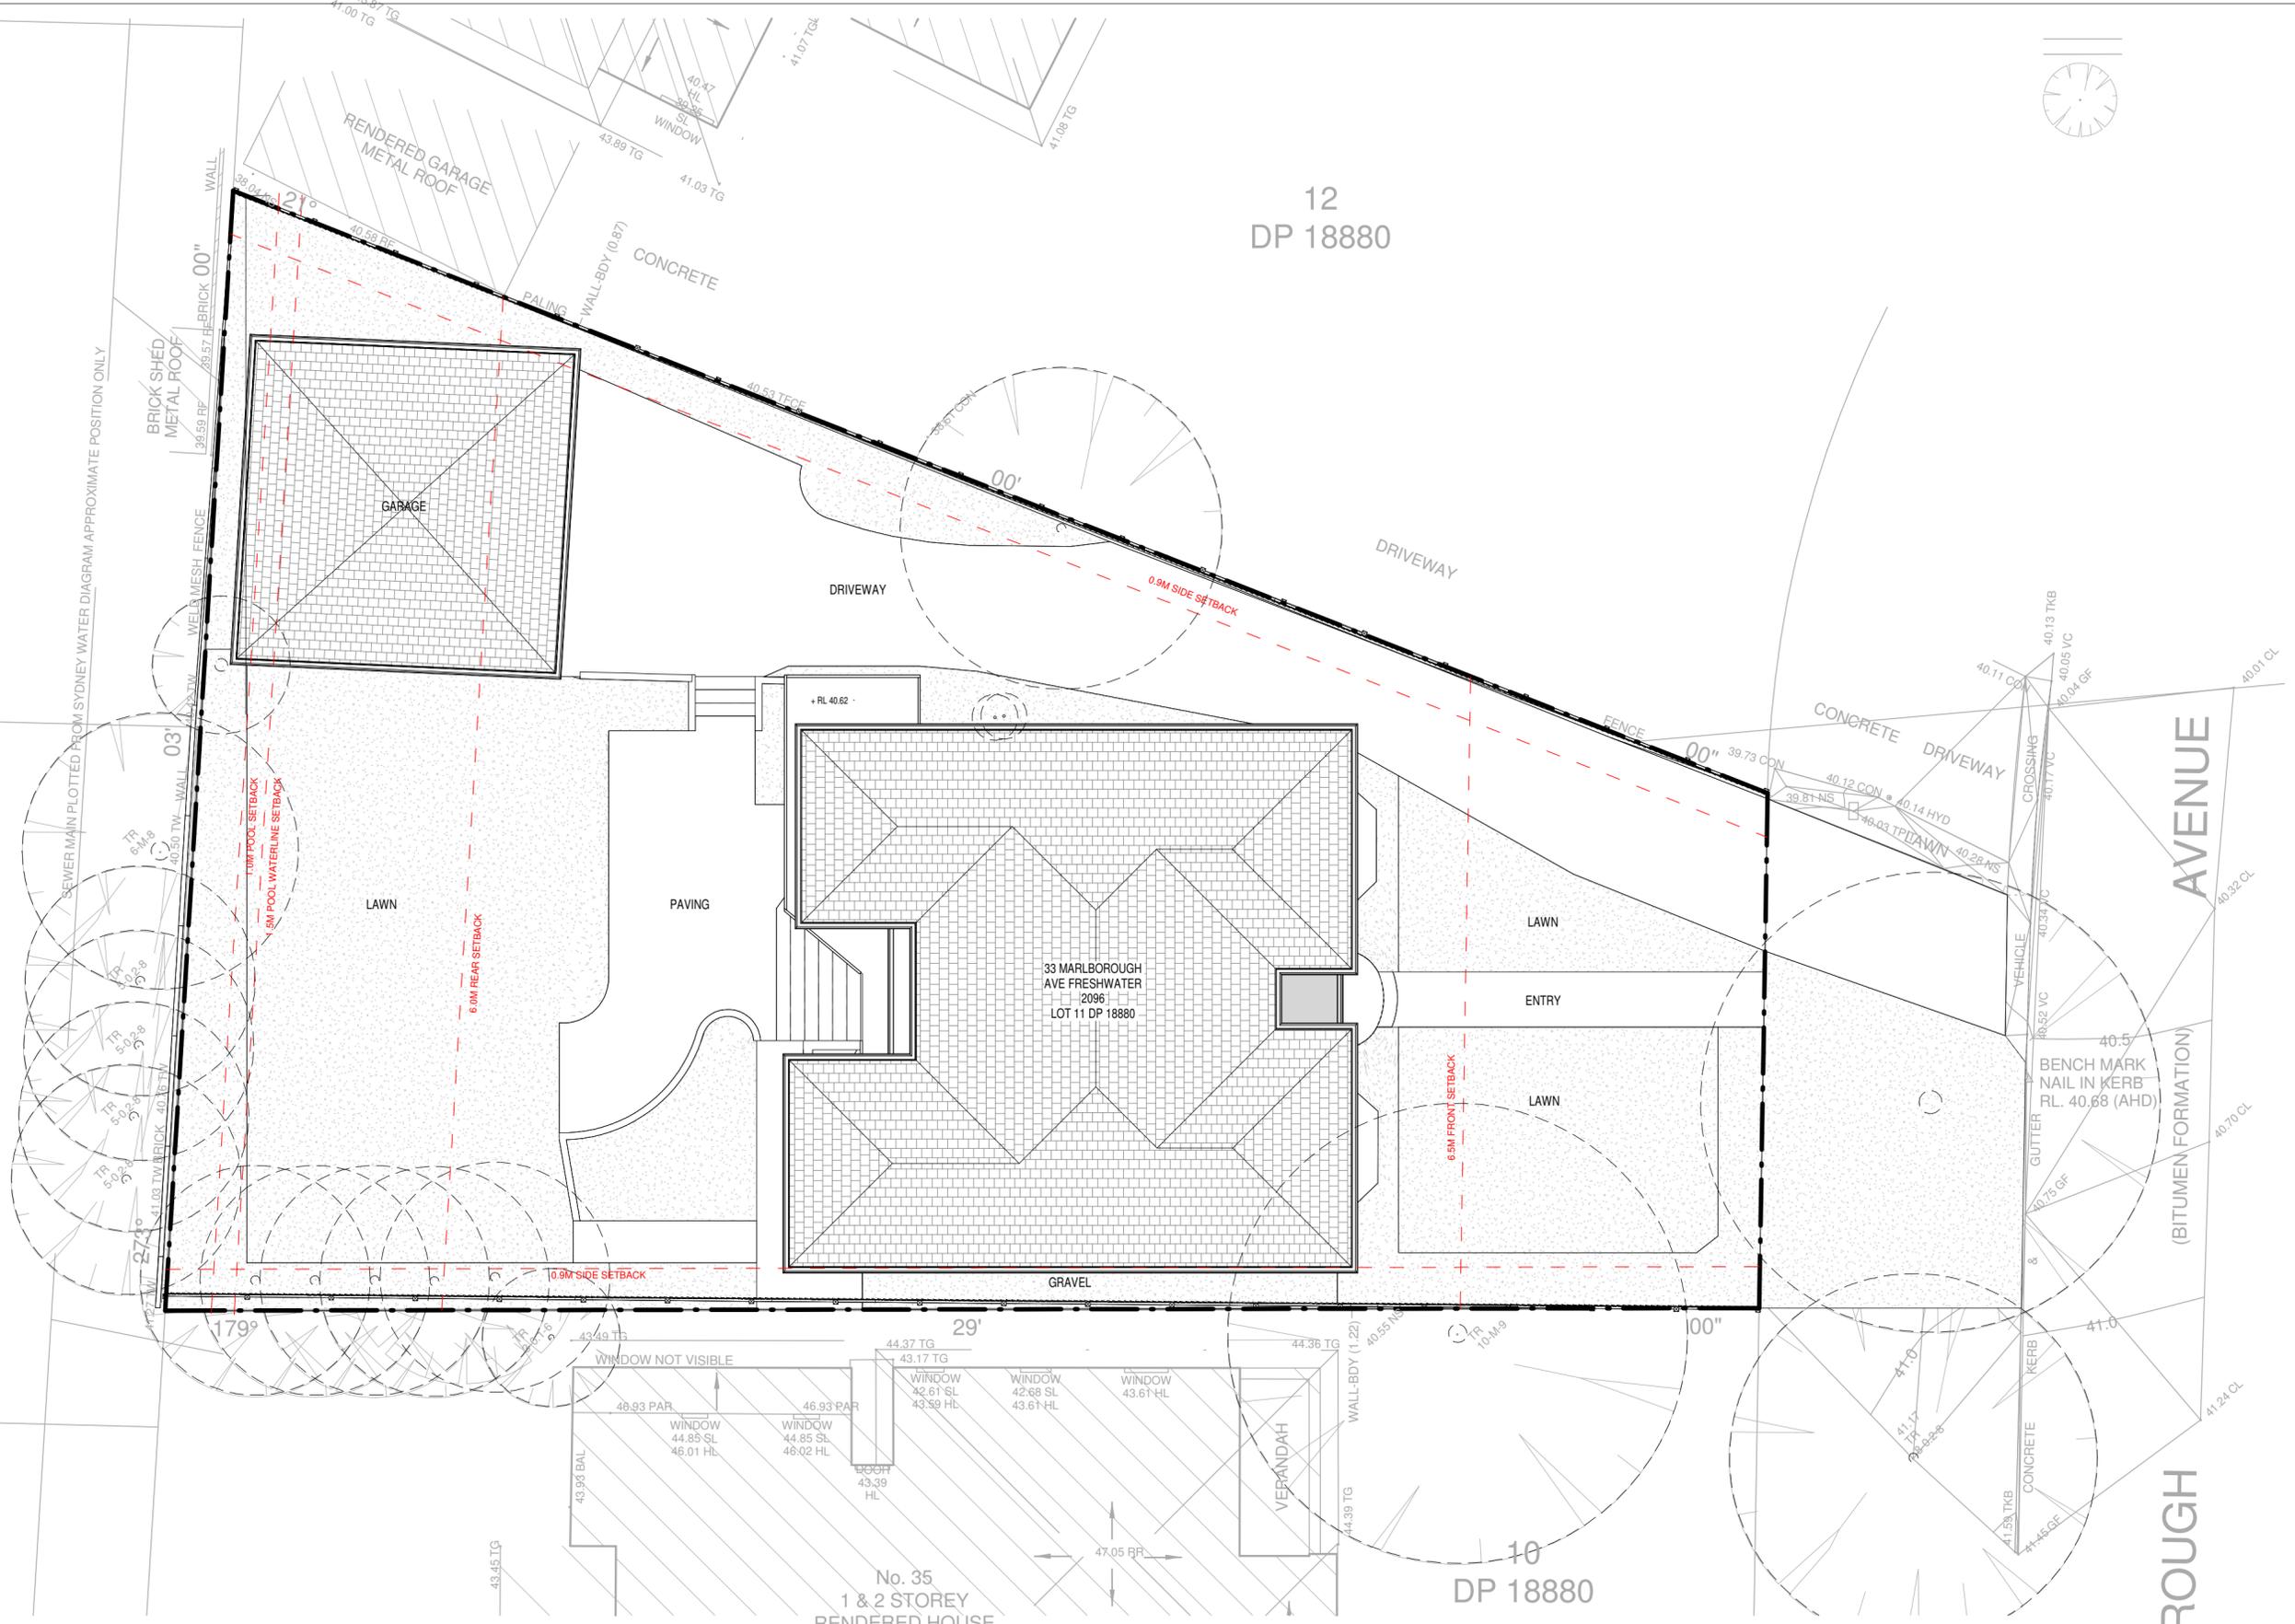


BEACHES GROUP
Residential Building & Landscaping
 Quality Custom Renovations and Service

© 2023 Beaches Group PTY LTD ABN 38 629 811 856 All rights reserved. This drawing is copyright and shall not be reproduced or copied in any form or by any means (graphic, electronic or mechanical including photography) without the written permission of Beaches Group PTY LTD. Any license, expressed or implied, to use this document for any purpose whatsoever is restricted to the terms of the written agreement between Beaches Group PTY LTD and the instructing party.

The contractor shall check and verify all work on site (including work by others) before commencing the landscape installation. Any discrepancies are to be reported to the Project Manager or Landscape Designer prior to commencing work. Do not scale this drawing. All figured dimensions are to be checked on site prior to the commencement of construction. Finished ground levels on the plan are subject to site conditions.

PROJECT 33 MARLBOROUGH AVENUE, FRESHWATER, NSW, 2096		JOB NUM# XX	DRAWN BY AJ	CHK. BY TR	PAGE SIZE A2
CLIENT GREGORY AND MELINDA WILL		PROJECT NAME 33 MARLBOROUGH AVE		SCALE 1:100	
A 25/11/2024 IS DATE		EXISTING COMMENTS		DRAWING NAME SITE AND ROOF PLAN	
				DRAWING NUMBER MD 01 -A	

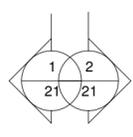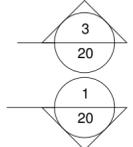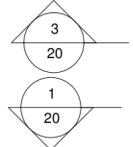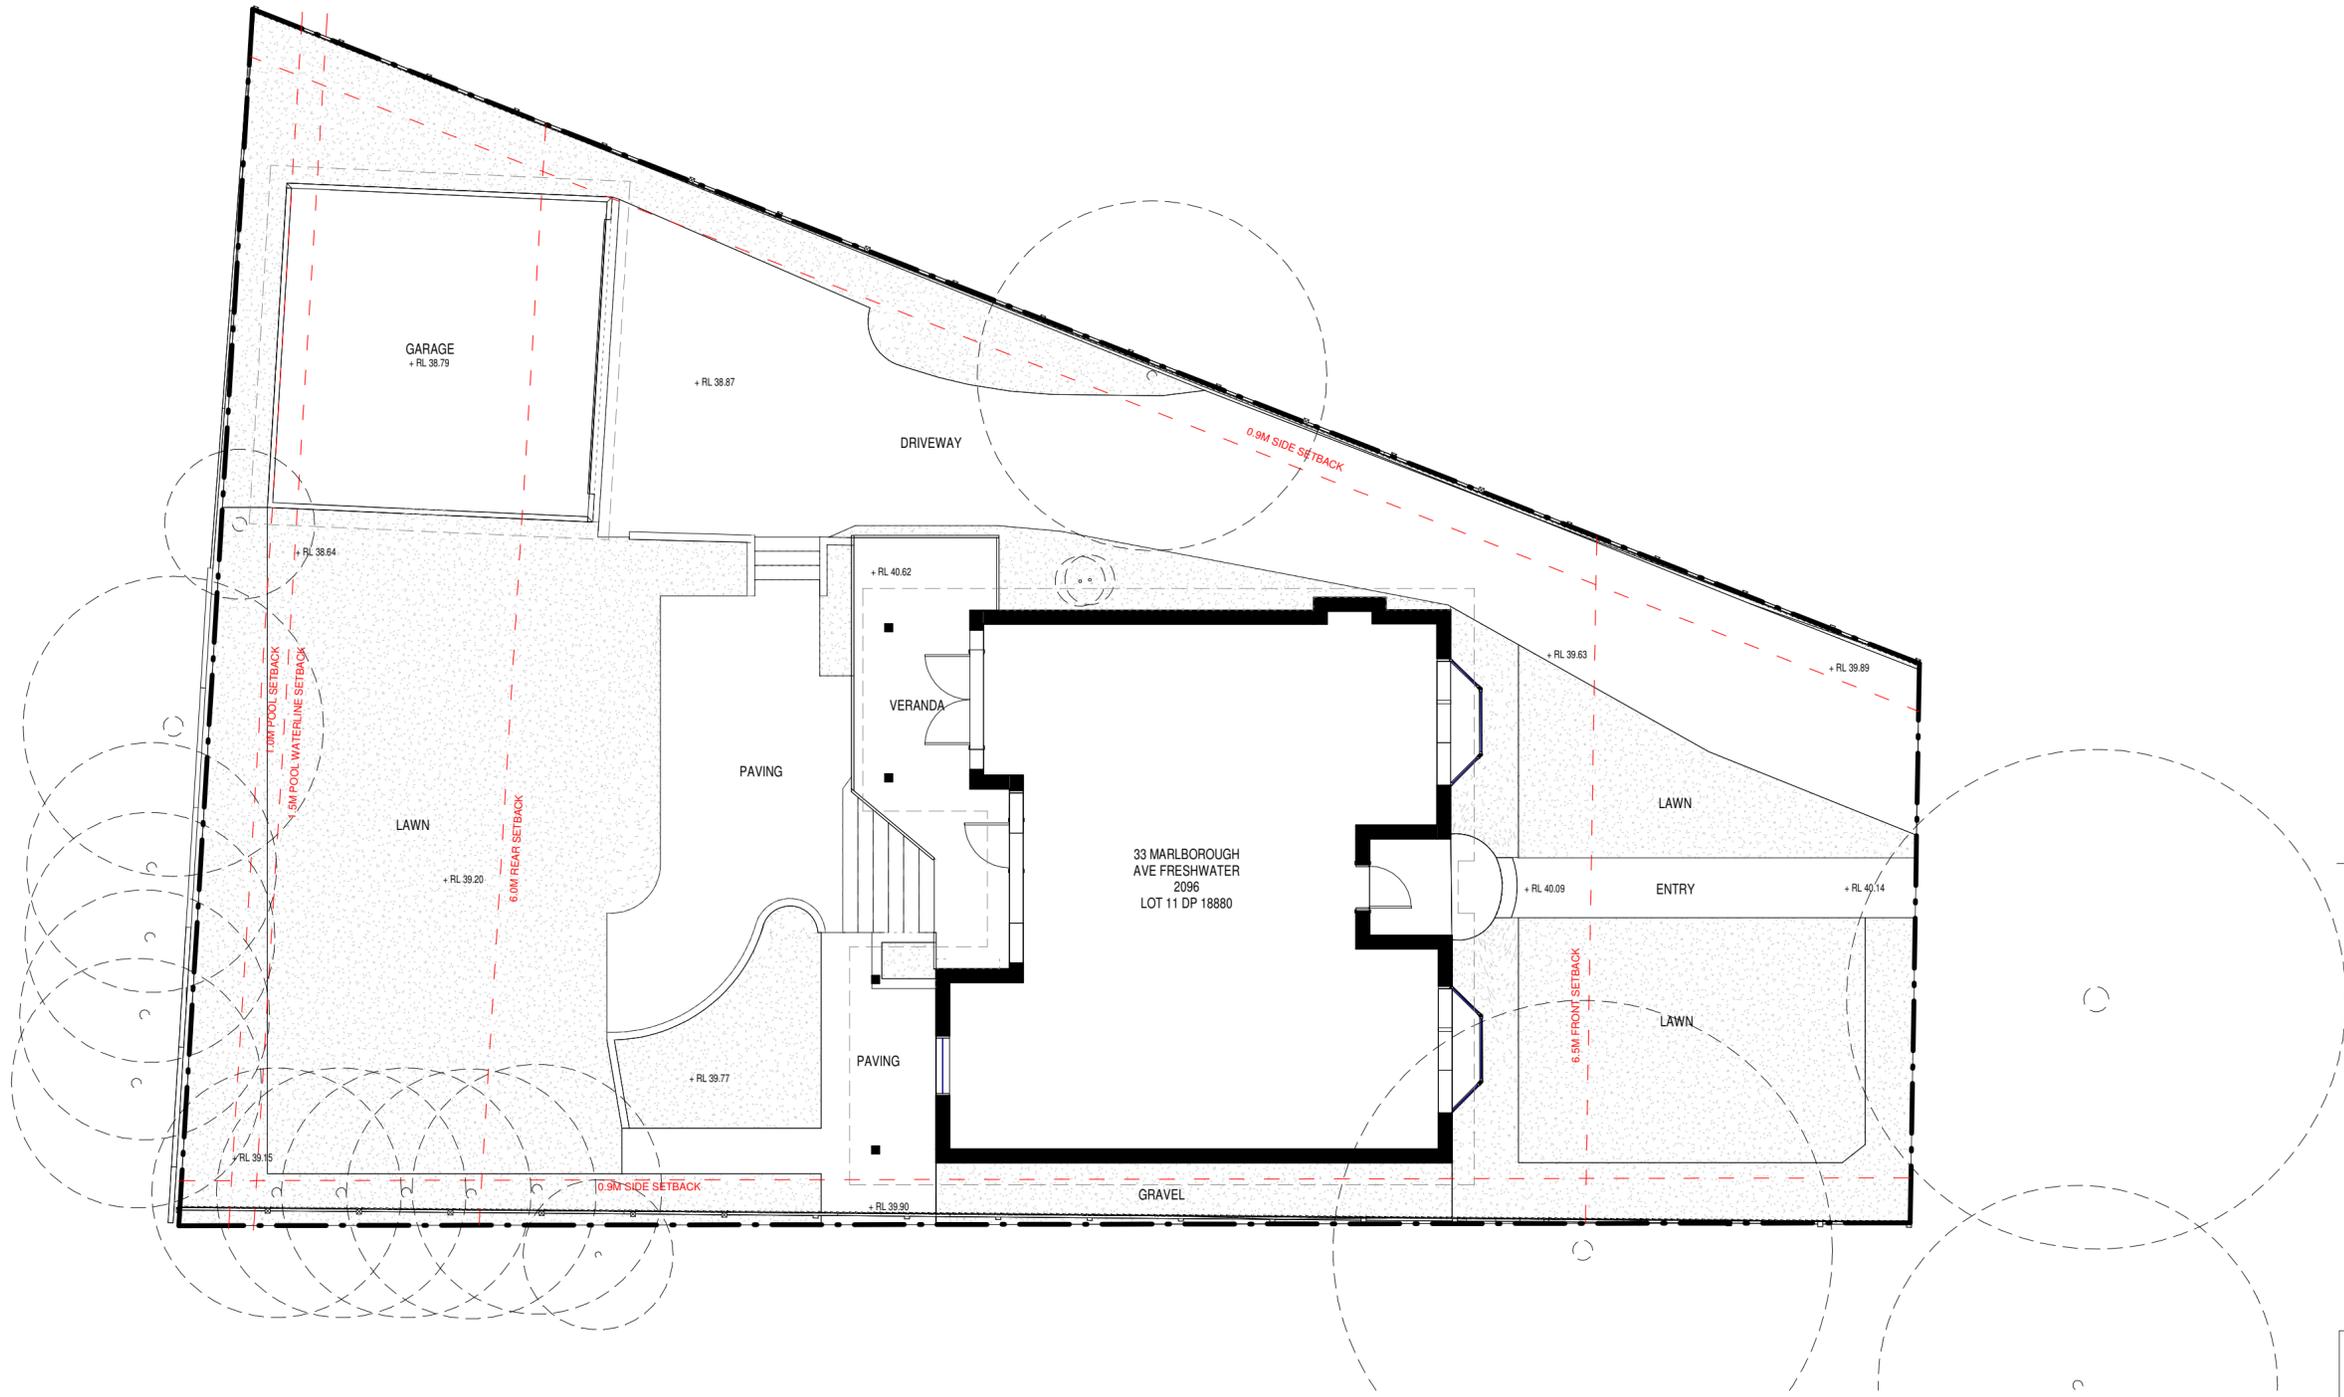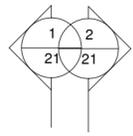

LEGEND	
	BOUNDARY
	SETBACK
	EXISTING
	LANDSCAPE
	BUILDING FOOTPRINT



Residential Building & Landscaping
Quality Custom Renovations and Service

© 2023 Beaches Group PTY LTD ABN 38 629 811 856 All rights reserved. This drawing is copyright and shall not be reproduced or copied in any form or by any means (graphic, electronic or mechanical including photography) without the written permission of Beaches Group PTY LTD. Any license, expressed or implied, to use this document for any purpose what so ever is restricted to the terms of the written agreement between Beaches Group PTY LTD and the instructing party.

The contractor shall check and verify all work on site (including work by others) before commencing the landscape installation. Any discrepancies are to be reported to the Project Manager or Landscape Designer prior to commencing work. Do not scale this drawing. All figured dimensions are to be checked on site prior to the commencement of construction. Finished ground levels on the plan are subject to site conditions.

				PROJECT	33 MARLBOROUGH AVENUE, FRESHWATER, NSW, 2096	JOB NUM#	XX	DRAWN BY	AJ	CHK. BY	TR	PAGE SIZE	A2
				CLIENT	GREGORY AND MELINDA WILL	PROJECT NAME	33 MARLBOROUGH AVE			SCALE	1:100		
						DRAWING NAME	GROUND PLAN			DRAWING NUMBER	MD 02 -A		
A	25/11/2024	EXISTING				IS	DATE	COMMENTS					



1 NORTH ELEVATION
1 : 100



2 SOUTH ELEVATION
1 : 100

LEGEND	
---	BOUNDARY
---	SETBACK
■	EXISTING
▨	LANDSCAPE
▧	BUILDING FOOTPRINT



Residential Building & Landscaping
Quality Custom Renovations and Service

© 2023 Beaches Group PTY LTD ABN 38 629 811 856 All rights reserved. This drawing is copyright and shall not be reproduced or copied in any form or by any means (graphic, electronic or mechanical including photography) without the written permission of Beaches Group PTY LTD. Any license, expressed or implied, to use this document for any purpose what so ever is restricted to the terms of the written agreement between Beaches Group PTY LTD and the instructing party.

The contractor shall check and verify all work on site (including work by others) before commencing the landscape installation. Any discrepancies are to be reported to the Project Manager or Landscape Designer prior to commencing work. Do not scale this drawing. All figured dimensions are to be checked on site prior to the commencement of construction. Finished ground levels on the plan are subject to site conditions.

PROJECT
33 MARLBOROUGH AVENUE, FRESHWATER, NSW, 2076


CLIENT
GREGORY AND MELINDA WILL

A 25/11/2024 EXISTING
IS DATE COMMENTS

JOB NUM# DRAWN BY CHK. BY PAGE SIZE
XX AJ TR A2


PROJECT NAME SCALE
33 MARLBOROUGH AVE 1:100

DRAWING NAME DRAWING NUMBER
ELEVATIONS MD 10 -A

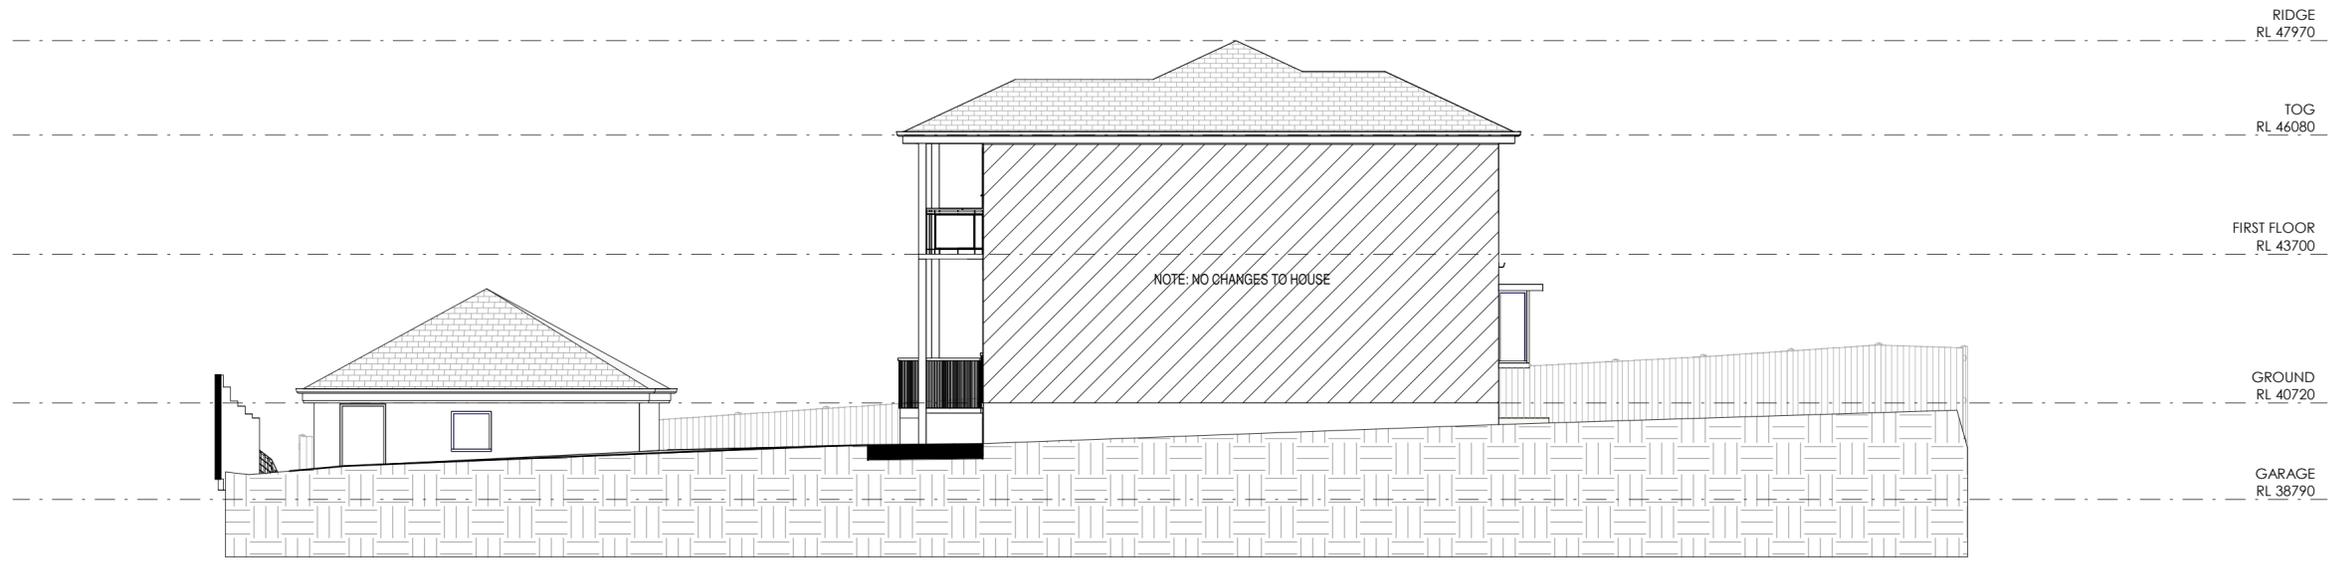

1 EAST ELEVATION

1 : 100

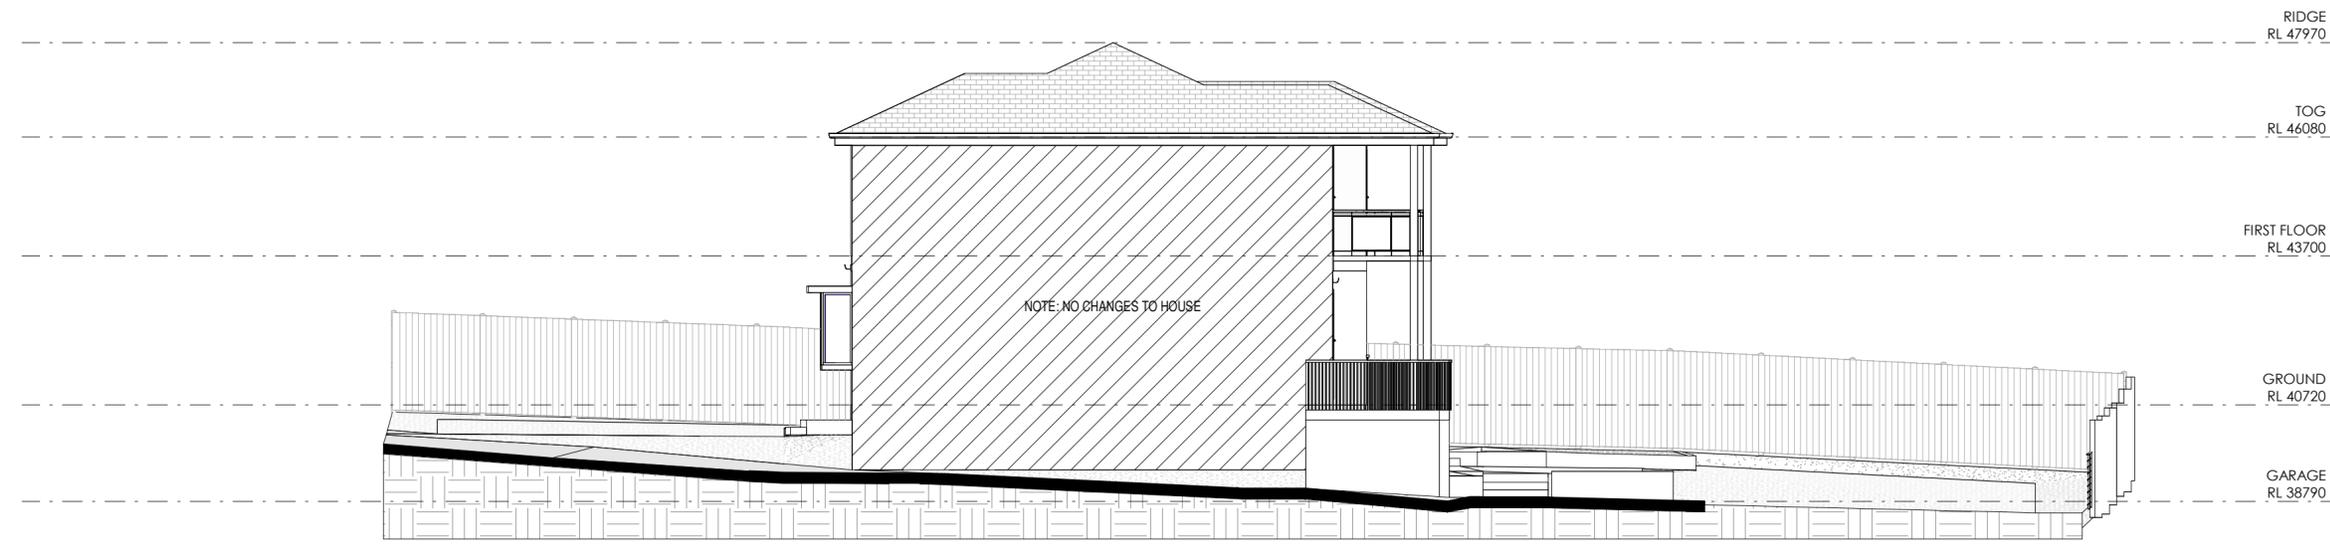

2 WEST ELEVATION

1 : 100

LEGEND


- BOUNDARY
- - - SETBACK
- █ EXISTING
- ▨ LANDSCAPE
- ▩ BUILDING FOOTPRINT




Residential Building & Landscaping
Quality Custom Renovations and Service

© 2023 Beaches Group PTY LTD ABN 38 629 811 856 All rights reserved. This drawing is copyright and shall not be reproduced or copied in any form or by any means (graphic, electronic or mechanical including photography) without the written permission of Beaches Group PTY LTD. Any license, expressed or implied, to use this document for any purpose what so ever is restricted to the terms of the written agreement between Beaches Group PTY LTD and the instructing party.
The contractor shall check and verify all work on site (including work by others) before commencing the landscape installation. Any discrepancies are to be reported to the Project Manager or Landscape Designer prior to commencing work. Do no scale this drawing. All figured dimensions are to be checked on site prior to the commencement of construction. Finished ground levels on the plan are subject to site conditions.

PROJECT 33 MARLBOROUGH AVENUE, FRESHWATER, NSW, 2096		JOB NUM#	DRAWN BY	CHK. BY	PAGE SIZE
		XX	AJ	TR	A2
CLIENT GREGORY AND MELINDA WILL		PROJECT NAME 33 MARLBOROUGH AVE		SCALE 1:100	
		DRAWING NAME ELEVATIONS		DRAWING NUMBER MD 11 -A	
A	25/11/2024	EXISTING			
IS	DATE	COMMENTS			

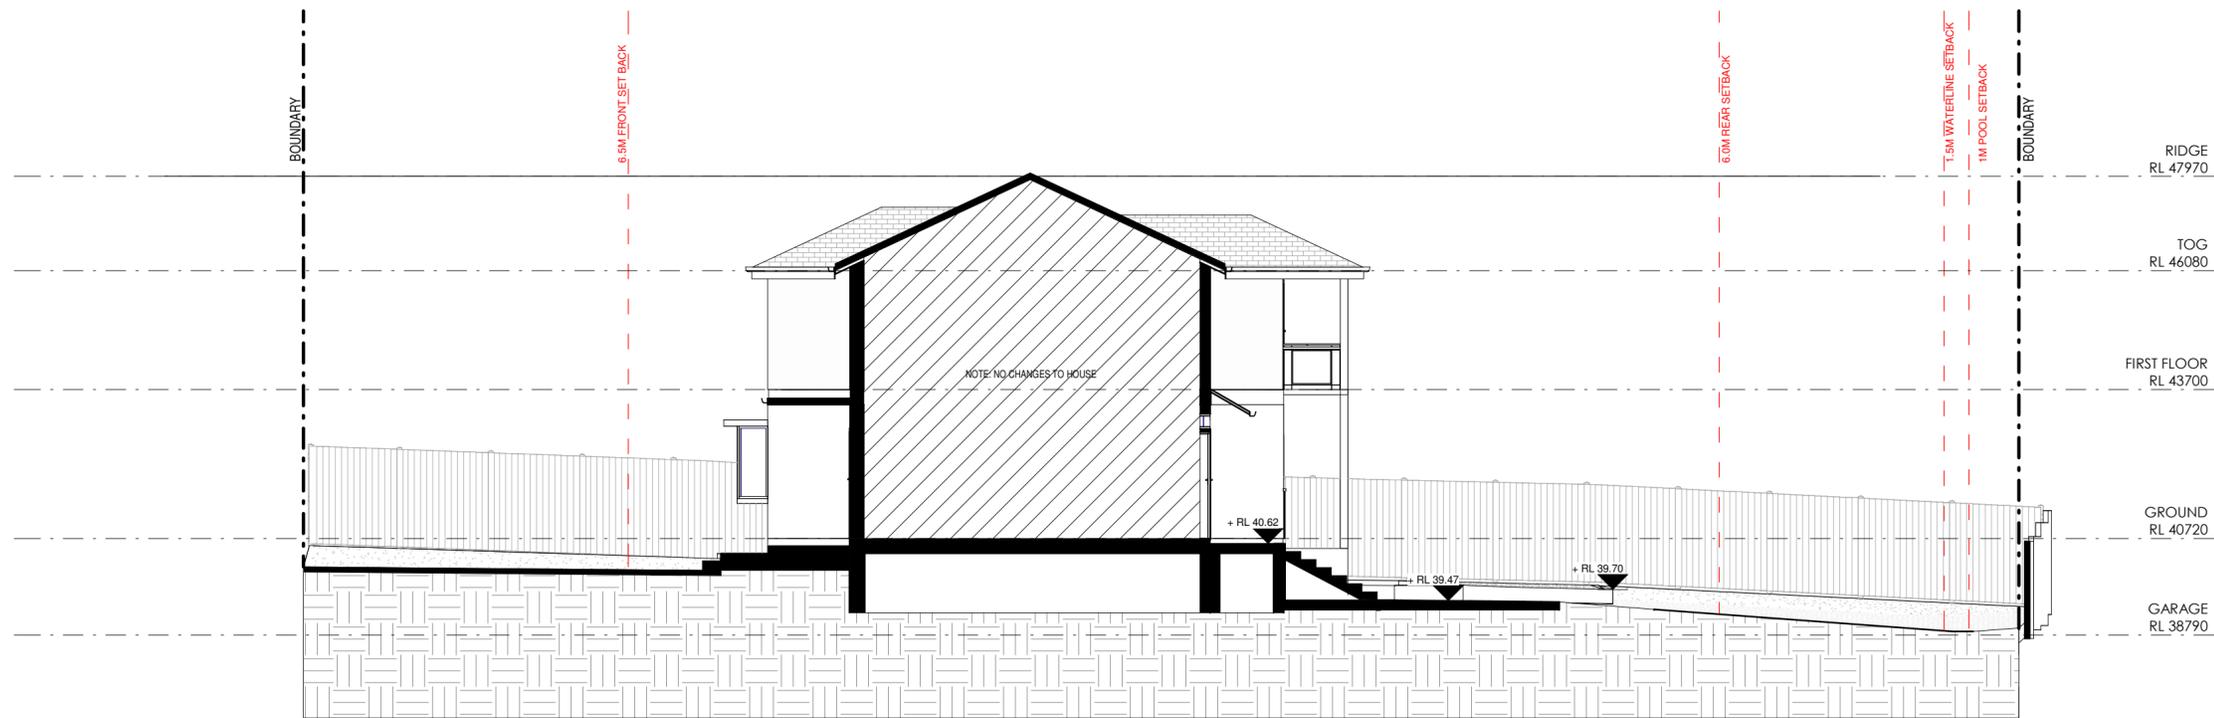

1 Section EX1
1:100

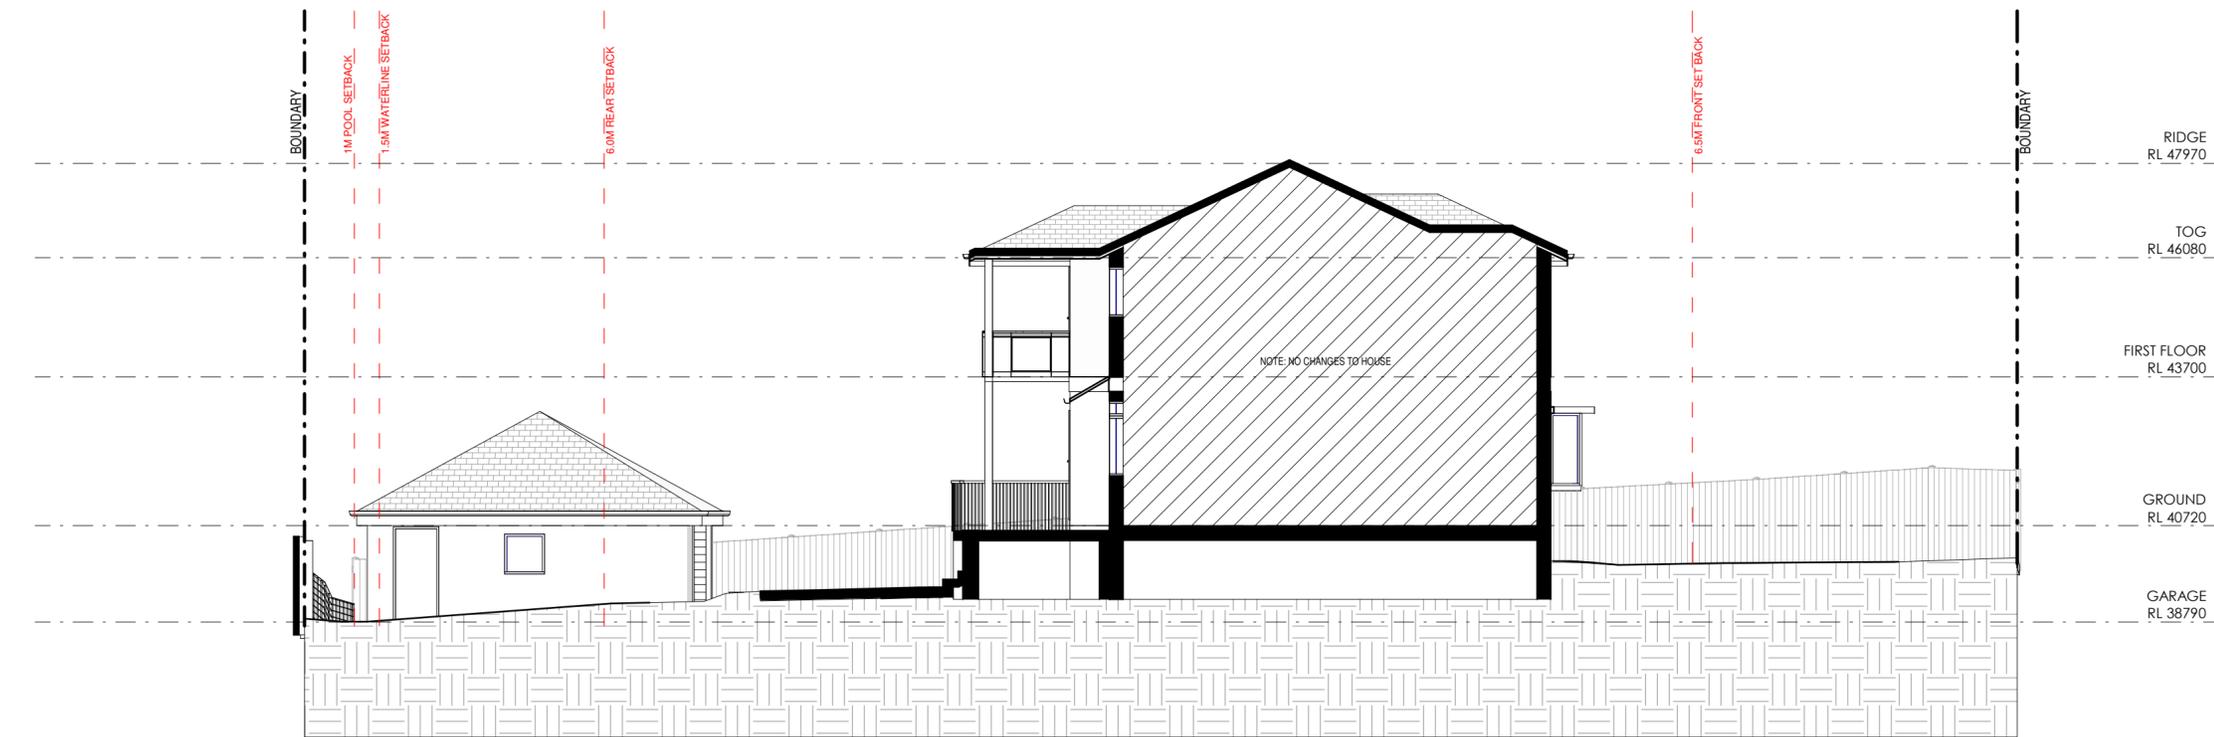

3 Section EX2
1:100


LEGEND	
---	BOUNDARY
- - -	SETBACK
█	EXISTING
▨	LANDSCAPE
▩	BUILDING FOOTPRINT




Residential Building & Landscaping
Quality Custom Renovations and Service

© 2023 Beaches Group PTY LTD ABN 38 629 811 856 All rights reserved. This drawing is copyright and shall not be reproduced or copied in any form or by any means (graphic, electronic or mechanical including photography) without the written permission of Beaches Group PTY LTD. Any license, expressed or implied, to use this document for any purpose what so ever is restricted to the terms of the written agreement between Beaches Group PTY LTD and the instructing party.
The contractor shall check and verify all work on site (including work by others) before commencing the landscape installation. Any discrepancies are to be reported to the Project Manager or Landscape Designer prior to commencing work. Do not scale this drawing. All figured dimensions are to be checked on site prior to the commencement of construction. Finished ground levels on the plan are subject to site conditions.

PROJECT 33 MARLBOROUGH AVENUE, FRESHWATER, NSW, 2076	CLIENT GREGORY AND MELINDA WILL	A IS	25/11/2024 DATE	EXISTING COMMENTS	JOB NUM# XX	DRAWN BY AJ	CHK. BY TR	PAGE SIZE A2
					PROJECT NAME 33 MARLBOROUGH AVE			SCALE 1:100

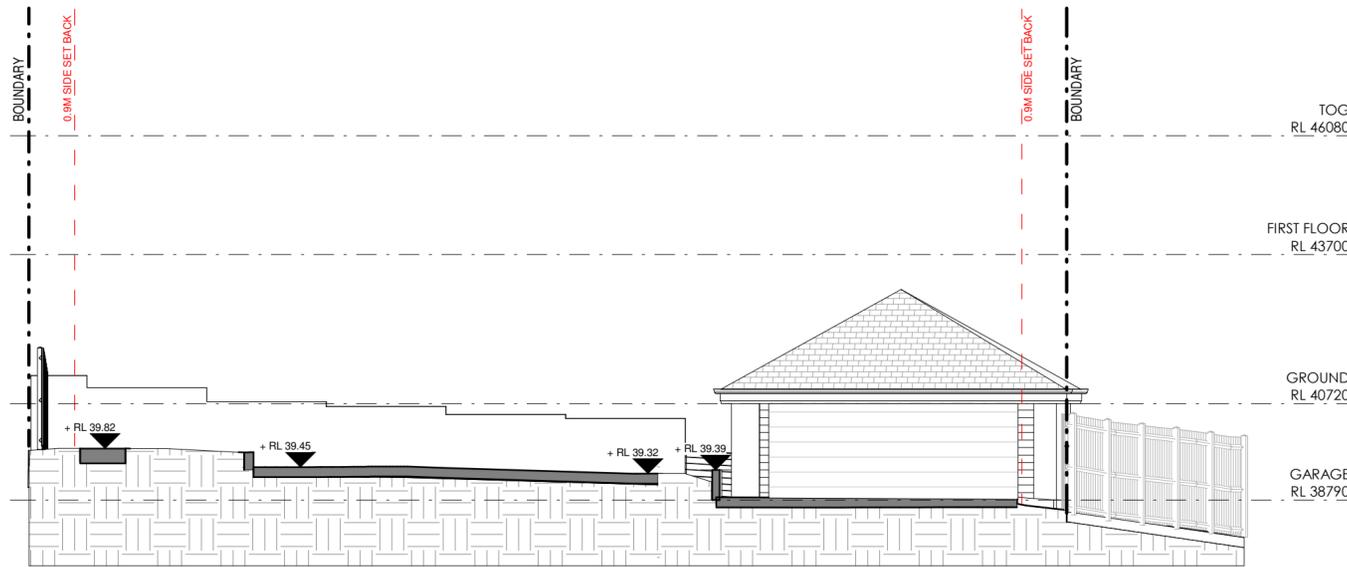

1 Section EX3
1 : 100

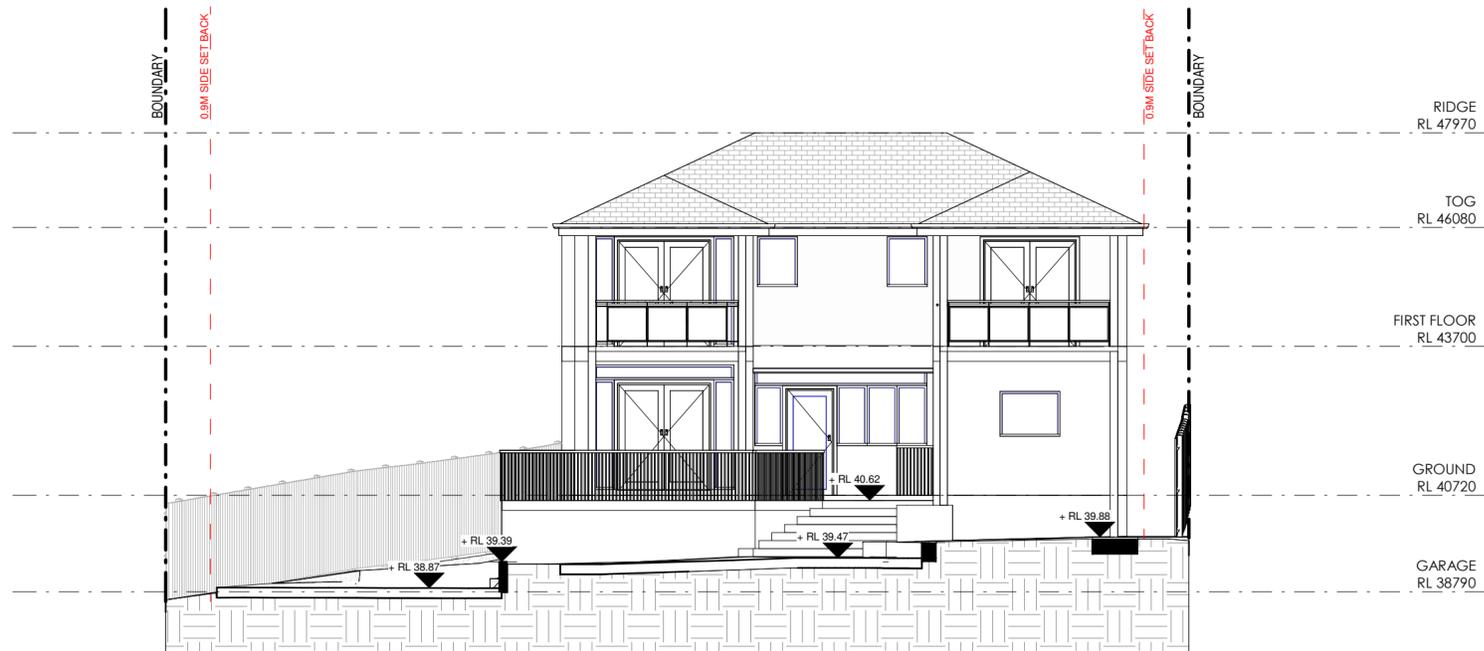

2 Section EX4
1 : 100

LEGEND	
---	BOUNDARY
- - -	SETBACK
█	EXISTING
▨	LANDSCAPE
▩	BUILDING FOOTPRINT



Residential Building & Landscaping
Quality Custom Renovations and Service


© 2023 Beaches Group PTY LTD ABN 38 629 811 856 All rights reserved. This drawing is copyright and shall not be reproduced or copied in any form or by any means (graphic, electronic or mechanical including photography) without the written permission of Beaches Group PTY LTD. Any license, expressed or implied, to use this document for any purpose what so ever is restricted to the terms of the written agreement between Beaches Group PTY LTD and the instructing party.

The contractor shall check and verify all work on site (including work by others) before commencing the landscape installation. Any discrepancies are to be reported to the Project Manager or Landscape Designer prior to commencing work. Do no scale this drawing. All figured dimensions are to be checked on site prior to the commencement of construction. Finished ground levels on the plan are subject to site conditions.


PROJECT
33 MARLBOROUGH AVENUE, FRESHWATER, NSW, 2076

CLIENT
GREGORY AND MELINDA WILL


JOB NUM#	DRAWN BY	CHK. BY	PAGE SIZE
XX	AJ	TR	A2
PROJECT NAME			SCALE
33 MARLBOROUGH AVE			1:100
DRAWING NAME		DRAWING NUMBER	
SECTIONS		MD 21 -A	
A	25/11/2024	EXISTING	
IS	DATE	COMMENTS	

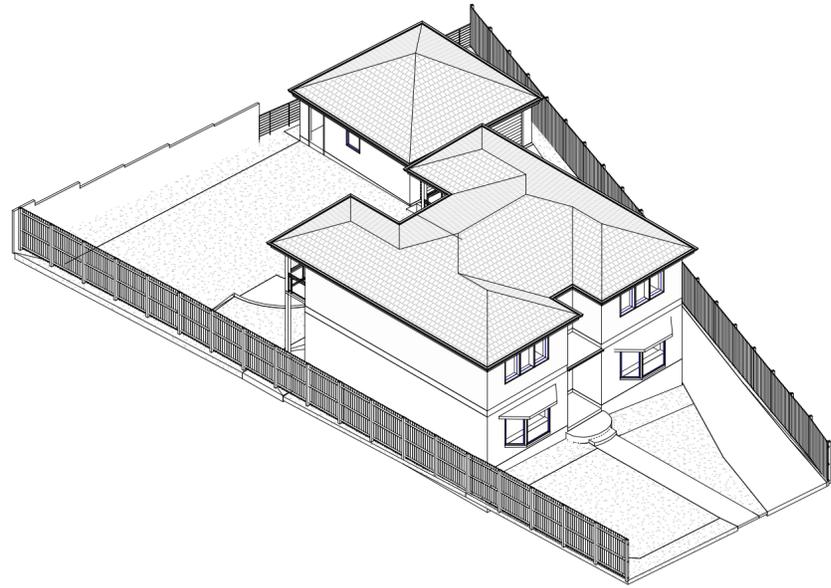


1 3D NORTH EAST

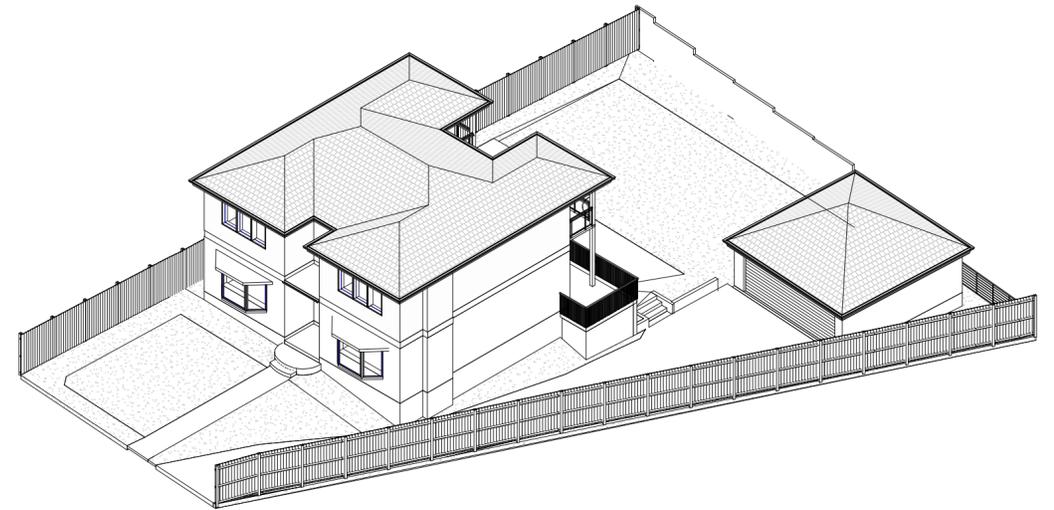

2 3D NORTH WEST

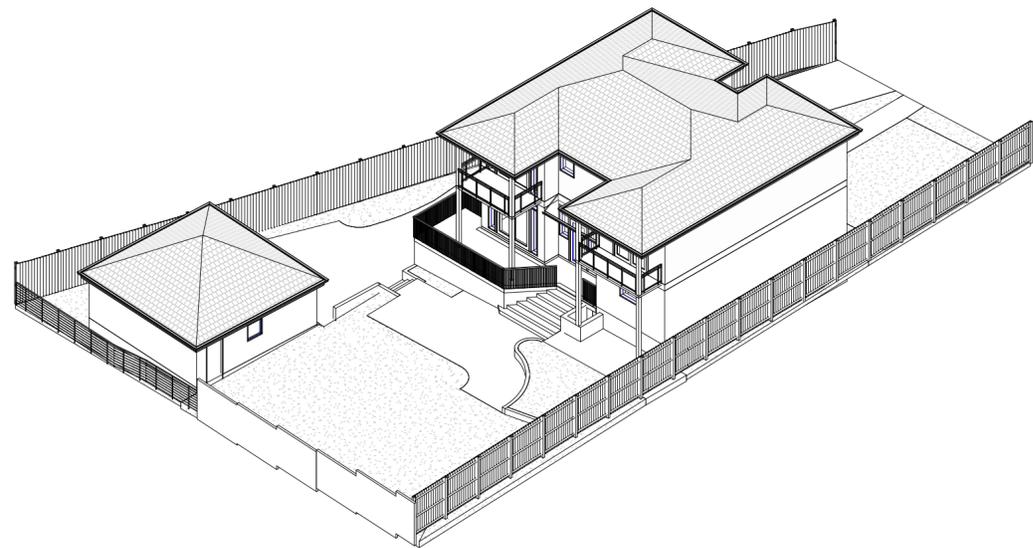

3 3D SOUTH EAST

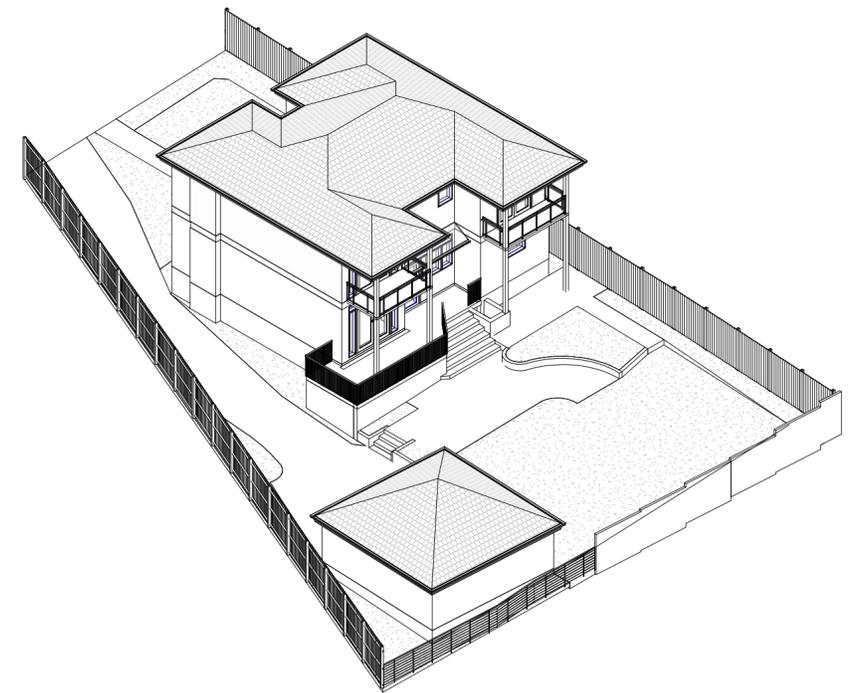

4 3D SOUTH WEST



Residential Building & Landscaping
Quality Custom Renovations and Service

© 2023 Beaches Group PTY LTD ABN 38 629 811 856 All rights reserved. This drawing is copyright and shall not be reproduced or copied in any form or by any means (graphic, electronic or mechanical including photography) without the written permission of Beaches Group PTY LTD. Any license, expressed or implied, to use this document for any purpose what so ever is restricted to the terms of the written agreement between Beaches Group PTY LTD and the instructing party.

The contractor shall check and verify all work on site (including work by others) before commencing the landscape installation. Any discrepancies are to be reported to the Project Manager or Landscape Designer prior to commencing work. Do no scale this drawing. All figured dimensions are to be checked on site prior to the commencement of construction. Finished ground levels on the plan are subject to site conditions.

PROJECT
33 MARLBOROUGH AVENUE, FRESHWATER, NSW, 2096

CLIENT
GREGORY AND MELINDA WILL

A 25/11/2024 EXISTING
IS DATE COMMENTS

JOB NUM# DRAWN BY CHK. BY PAGE SIZE
XX AJ TR A2

PROJECT NAME SCALE
33 MARLBOROUGH AVE 1:100

DRAWING NAME DRAWING NUMBER
EXISTING 3D MD 100 -A