

AREA OF PROPOSED WORKS  
SCOPE OF WORKS: ODOUR CONTROL SYSTEM UPGRADE ONLY



FOR DEVELOPMENT APPLICATION SUBMISSION

ADDRESS: 75 OLD PITTWATER ROAD, BROOKVALE  
NSW 2100

PREPARED FOR: HARRISON MANUFACTURING

PREPARED BY: WATCH THIS SPACE DESIGN PTY LTD  
LEVEL 3, SUITE 12, 35 BUCKINGHAM  
STREET, SURRY HILLS, NSW 2010

SCOPE OF WORKS: ODOUR CONTROL SYSTEM UPGRADE ONLY (REFER TO "HARRISON  
MANUFACTURING - AIR EMISSIONS CONTROL SYSTEM UPGRADE (1822 - REV D)"  
PROVIDED THE ODOUR UNIT.)  
NO ARCHITECTURAL ALTERATIONS OR MODIFICATIONS TO THE EXISTING  
BUILDING.

DATE: FEBRUARY 2025

DRAWING LIST

SHEET NO.	SHEET NAME	ISSUE DATE	CURRENT REVISION
DA - 01	COVER SHEET	03/02/2025	P5
DA - 02	SURVEY PLAN	03/02/2025	P5
DA - 03	EXISTING SITE PLAN	03/02/2025	P5
DA - 04	DEMOLITION AND PROPOSED PLAN	03/02/2025	P5
DA - 05	ELEVATIONS AND 3D	03/02/2025	P4
DA - 06	DETAILED ELEVATIONS	03/02/2025	P5
DA - 07	3D VIEWS	03/02/2025	P4
DA - 08	NOTIFICATION PLAN	03/02/2025	P3





AREA OF PROPOSED WORKS  
SCOPE OF WORKS: ODOUR CONTROL SYSTEM UPGRADE ONLY



Bee & Lethbridge Pty Ltd  
Suite 2, 14 Stanley Street,  
PO Box 338, Forster NSW 2087  
Phone: 3451 6757  
Email: survey@beelb.com.au  
ABN: 13 003 156 447  
www.beelb.com.au



Architect  
WATCH THIS SPACE DESIGN PTY LTD  
LEVEL 3, SUITE 12, 35 BUCKINGHAM STREET, SURRY HILLS NSW 2010  
EMAIL: info@watchthisspacedesign.com  
WEB: www.watchthisspacedesign.com  
copyright of this design remains the property of WTSD 2020

Amendment	
P1	DRAFT
P2	FOR COMMENTS
P3	FOR DA
P4	FOR DA
P5	FOR DA

date	
25/06/2024	
15/11/2024	
24/01/2025	
31/01/2025	
03/02/2025	




Client  
HARRISON MANUFACTURING  
Project Location  
75 OLD PITWATER ROAD,  
BROOKVALE NSW 2100  
Drawn IS  
Scale 1:1000@A3  
Checked MO  
Date 03/02/2025  
Approved PM  
Date 03/02/2025

Drawing Title  
SURVEY PLAN  
Project Number  
HS 75 OL  
Status  
FOR DA

Drawing Number  
DA - 02


P5

 





1 EXISTING SITE PLAN  
1 : 1000

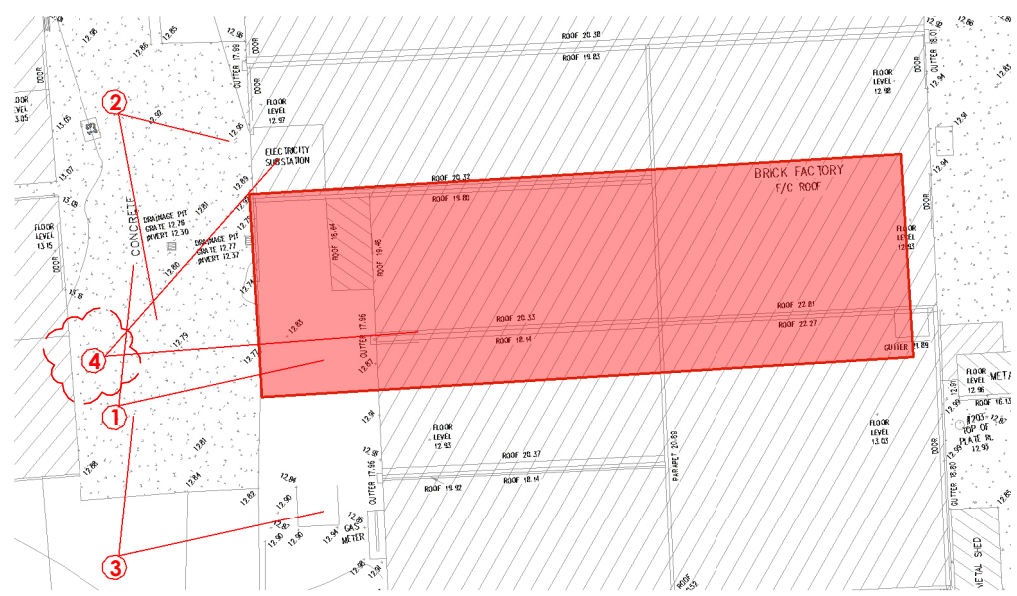

2



3 SITE AERIAL



EXISTING VIEW 1



EXISTING VIEW 2



EXISTING VIEW 3



EXISTING VIEW 4



Architect  
WATCH THIS SPACE DESIGN PTY LTD  
LEVEL 3, SUITE 12, 35 BUCKINGHAM STREET, SURRY HILLS NSW 2100  
EMAIL: info@watchthisspacedesign.com  
WEB: www.watchthisspacedesign.com  
copyright of this design remains the property of WTSD 2020

Amendment  
P1 DRAFT  
P2 FOR COMMENTS  
P3 FOR DA  
P4 FOR DA  
P5 FOR DA

date  
25/06/2024  
15/11/2024  
24/01/2025  
31/01/2025  
03/02/2025




Client  
HARRISON MANUFACTURING  
Project Location  
75 OLD PITTWATER ROAD,  
BROOKVALE NSW 2100  
Drawn IS  
Scale As indicated@A3  
Checked MO  
Date 03/02/2025  
Approved PM  
Date 03/02/2025


Drawing Title  
EXISTING SITE PLAN  
Project Number  
HS 75 OL  
Status  
FOR DA

Drawing Number  
DA - 03

P5

 



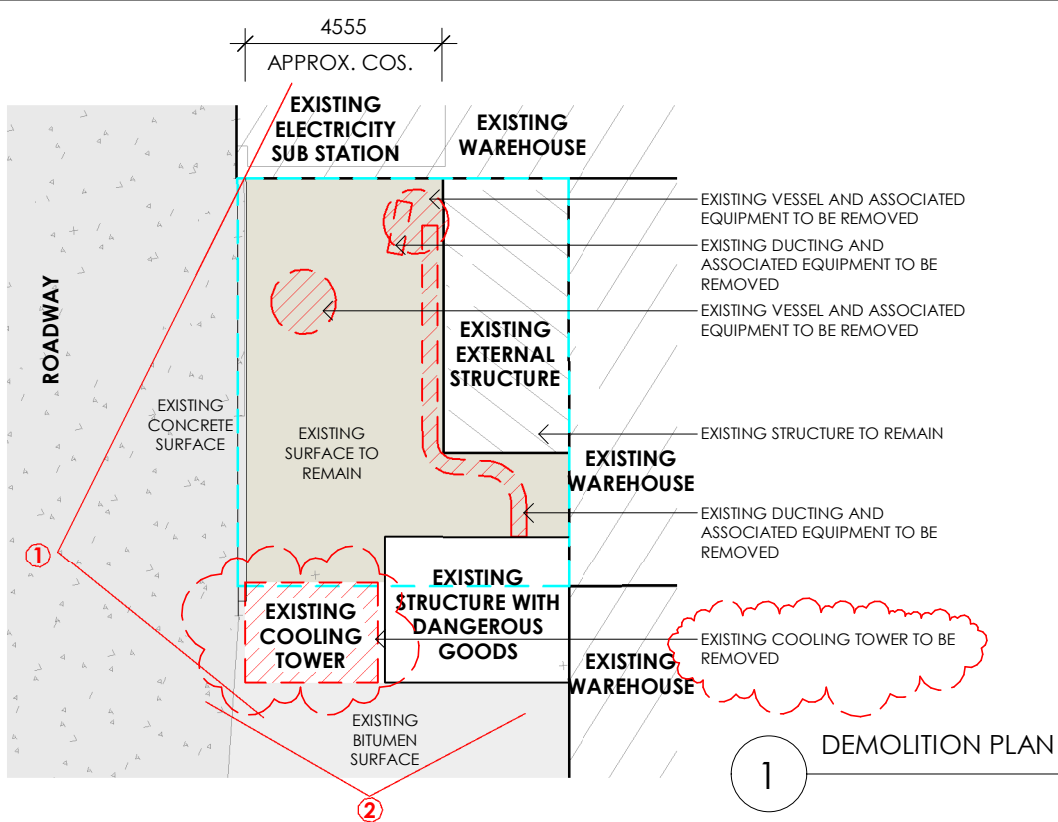

EXISTING VIEW 1



EXISTING VIEW 2


## LEGEND



AREA OF PROPOSED WORKS



DEMOLITION WORKS

 

PROPOSED ODOUR CONTROL SYSTEM UPGRADE. REFER TO ENGINEER'S DRAWINGS FOR FURTHER DETAILS.

## NOTES

CHECK ALL DIMENSIONS AND LEVELS ON SITE

REFER TO THE LATEST SURVEY FOR EXISTING LEVELS INFORMATION


ALL PROPOSED EQUIPMENT AND STRUCTURAL FOOTINGS SUBJECT TO MANUFACTURER & STRUCTURAL ENGINEER'S DETAILS

SCOPE OF WORKS: ODOUR CONTROL SYSTEM UPGRADE ONLY


- THIS DEVELOPMENT APPLICATION IS ONLY FOR THE UPGRADE OF THE ODOUR CONTROL SYSTEM. THE SCOPE IS LIMITED TO MECHANICAL AND/OR ELECTRICAL WORKS ASSOCIATED WITH THE ODOUR CONTROL SYSTEM.

- NO ARCHITECTURAL ALTERATIONS OR MODIFICATIONS TO THE EXISTING BUILDING STRUCTURES, FACADES, OR INTERIOR SPACES ARE INCLUDED WITHIN THIS PROJECT.


- THIS ARCHITECTURAL SET SHOULD BE REVIEWED IN CONJUNCTION WITH THE MECHANICAL ENGINEERING SET FOR THE ODOUR CONTROL SYSTEM DETAILS, PLEASE REFER TO "HARRISON MANUFACTURING - AIR EMISSIONS CONTROL SYSTEM UPGRADE (1822 - REV D)" PROVIDED BY THE ODOUR UNIT.

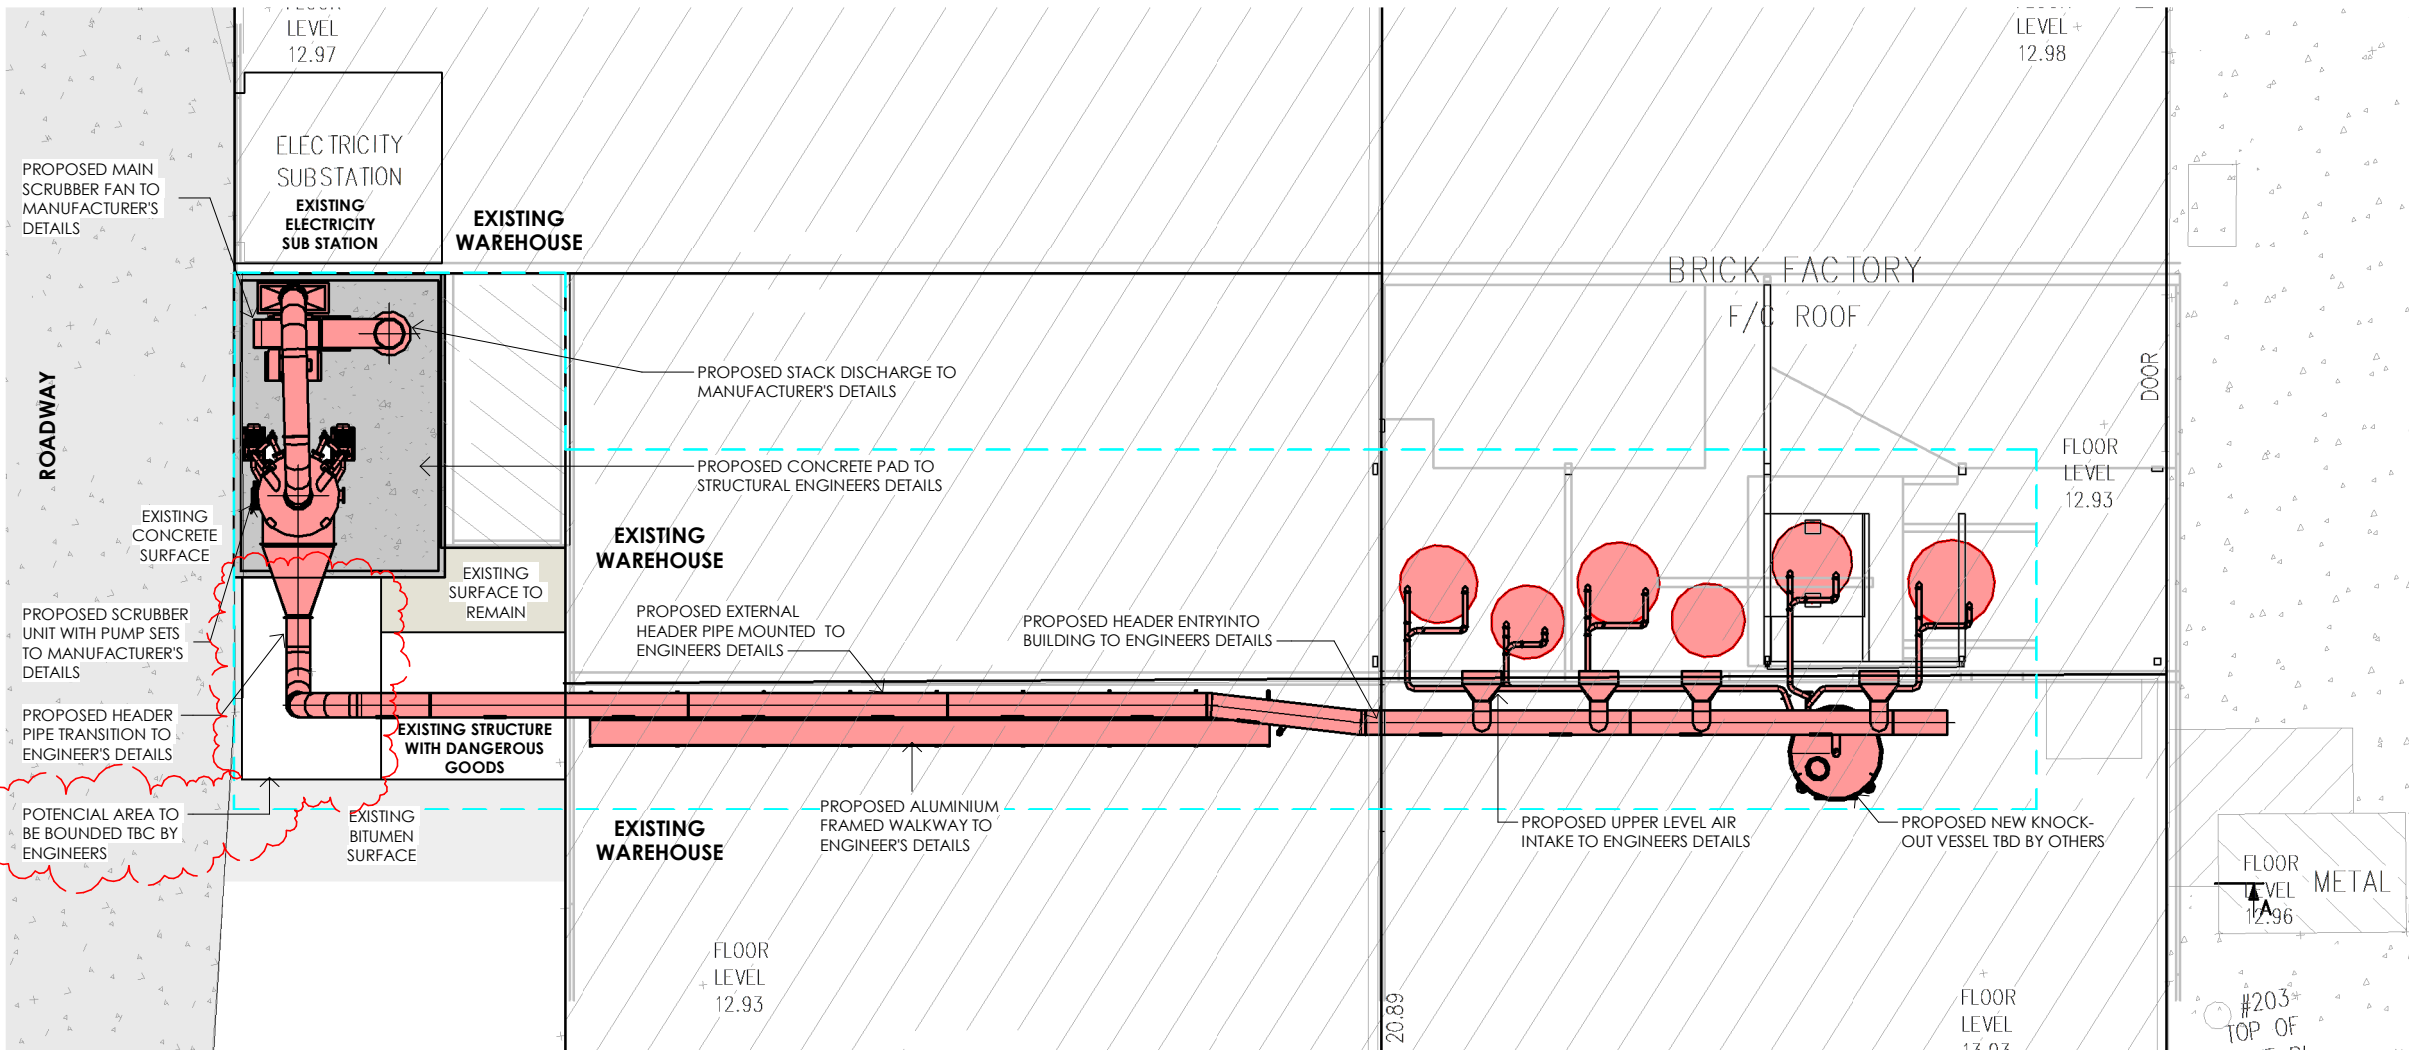




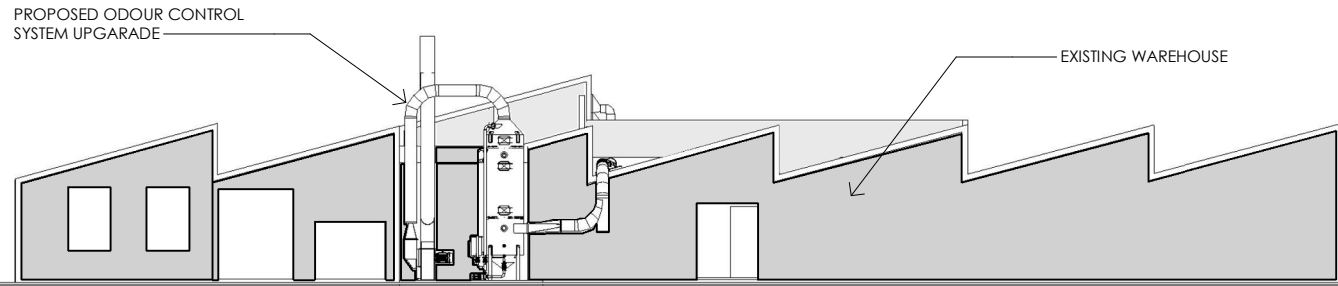


1 WEST ELEVATION  
NTS

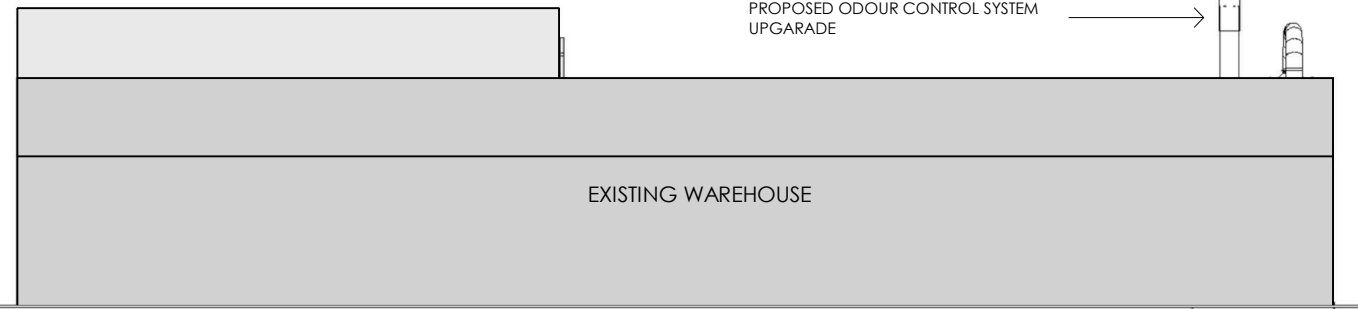


2 NORTH ELEVATION  
NTS

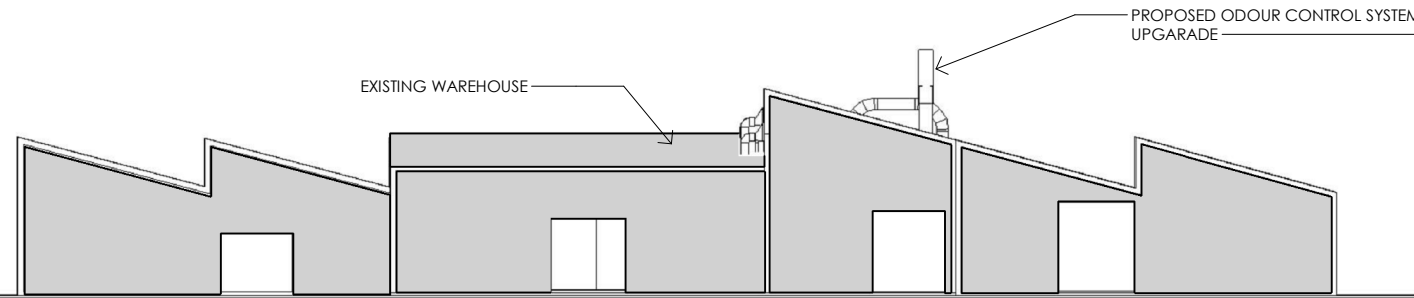


3 EAST ELEVATION  
NTS

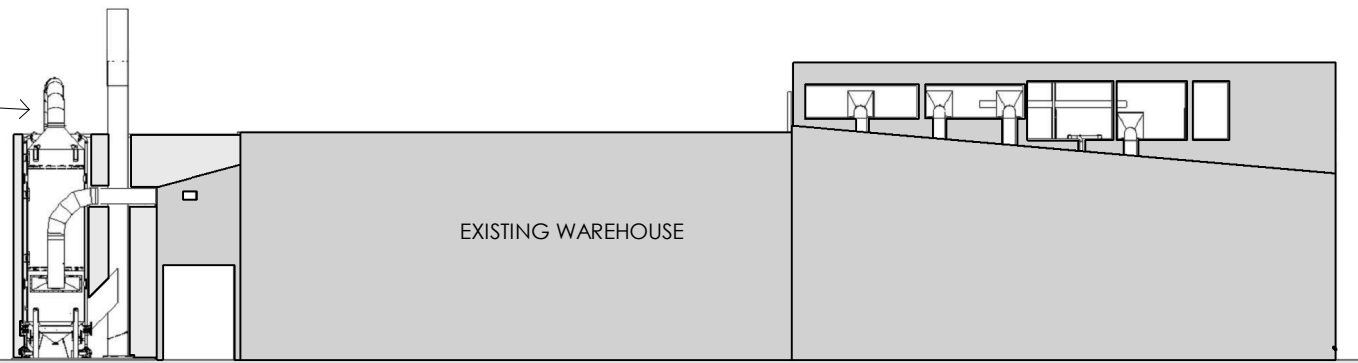

4 SOUTH ELEVATION  
NTS

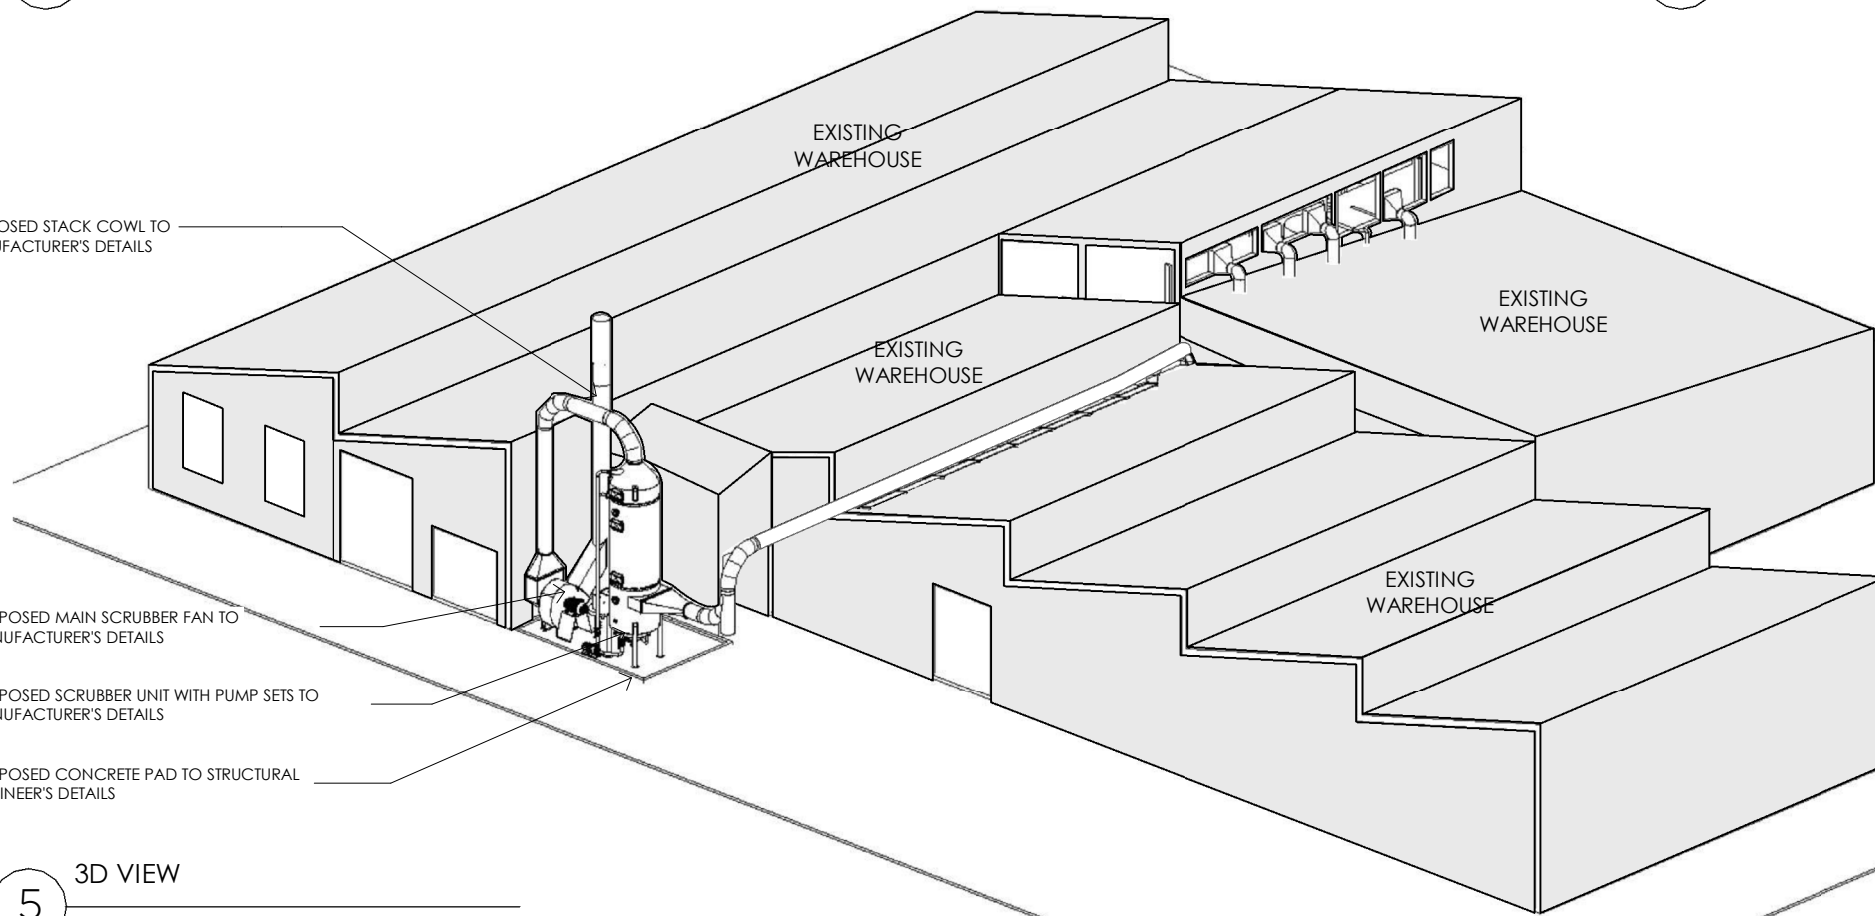

5 3D VIEW  
NTS  
3D VIEW BY OTHERS - REFER TO ENG. DETAILS FOR FURTHER DETAILS

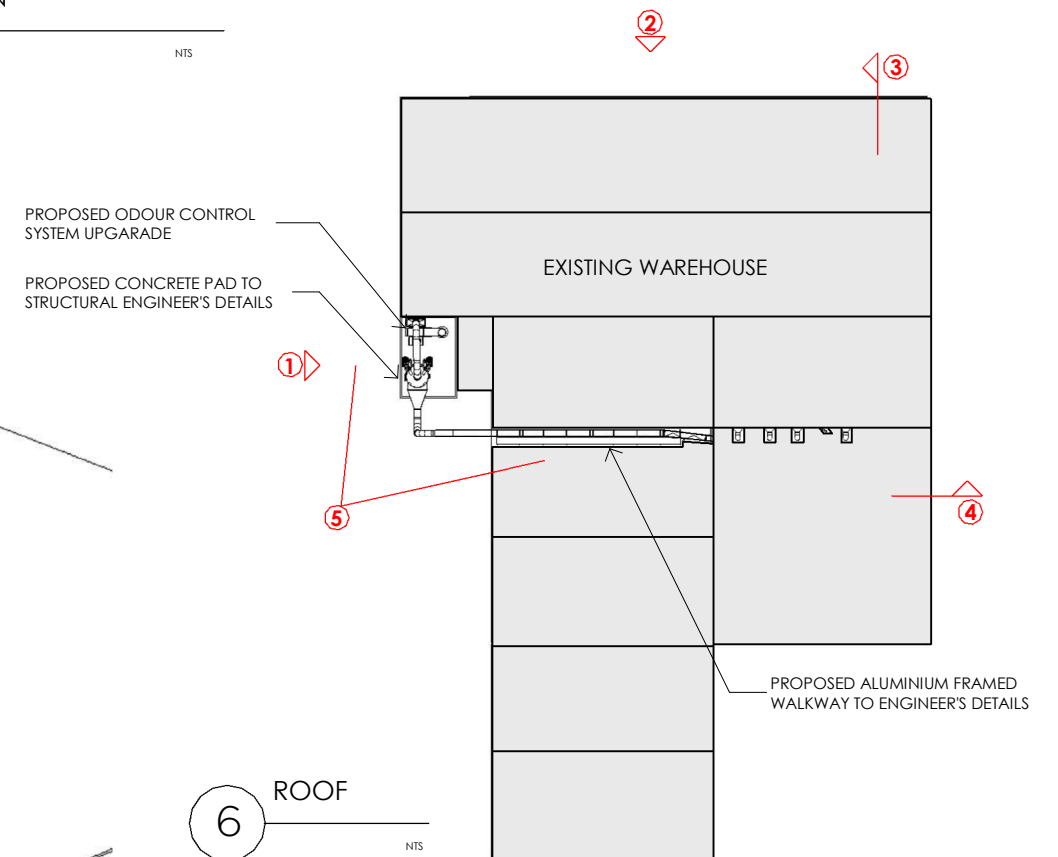

6 ROOF  
NTS

**NOTE:** THESE DIAGRAMS PROVIDE A VISUAL REPRESENTATION OF HOW THE UPGRADED ODOUR CONTROL EQUIPMENT INTEGRATES WITH THE EXISTING BUILDING STRUCTURE. CONSTRUCTION AND INSTALLATION MUST BE CARRIED OUT IN ACCORDANCE WITH THE DETAILED SPECIFICATIONS PROVIDED IN THE ENGINEER'S DRAWINGS. PLEASE REFER TO "HARRISON MANUFACTURING - AIR EMISSIONS CONTROL SYSTEM UPGRADE (1822 - REV D)" PROVIDED BY THE ODOUR UNIT.



Architect  
WATCH THIS SPACE DESIGN PTY LTD  
LEVEL 3, SUITE 12, 35 BUCKINGHAM STREET, SURRY HILLS NSW 2100  
EMAIL: info@watchthisspacedesign.com  
WEB: www.watchthisspacedesign.com  
copyright of this design remains the property of WTSD 2020

Amendment  
P1 FOR COMMENTS  
P2 FOR DA  
P3 FOR DA  
P4 FOR DA

date  
15/11/2024  
24/01/2025  
31/01/2025  
03/02/2025




Client  
HARRISON MANUFACTURING  
Project Location  
75 OLD PITWATER ROAD,  
BROOKVALE NSW 2100  
Drawn  
MO  
Scale  
1 : 50@A3  
Checked  
MO  
Date  
03/02/2025  
Approved  
PM  
Date  
03/02/2025

Drawing Title  
ELEVATIONS AND 3D  
Project Number  
HS 75 OL  
Status  
FOR DA


Drawing Number  
DA - 05

Rev  
P4

 



RL 24750 NOM

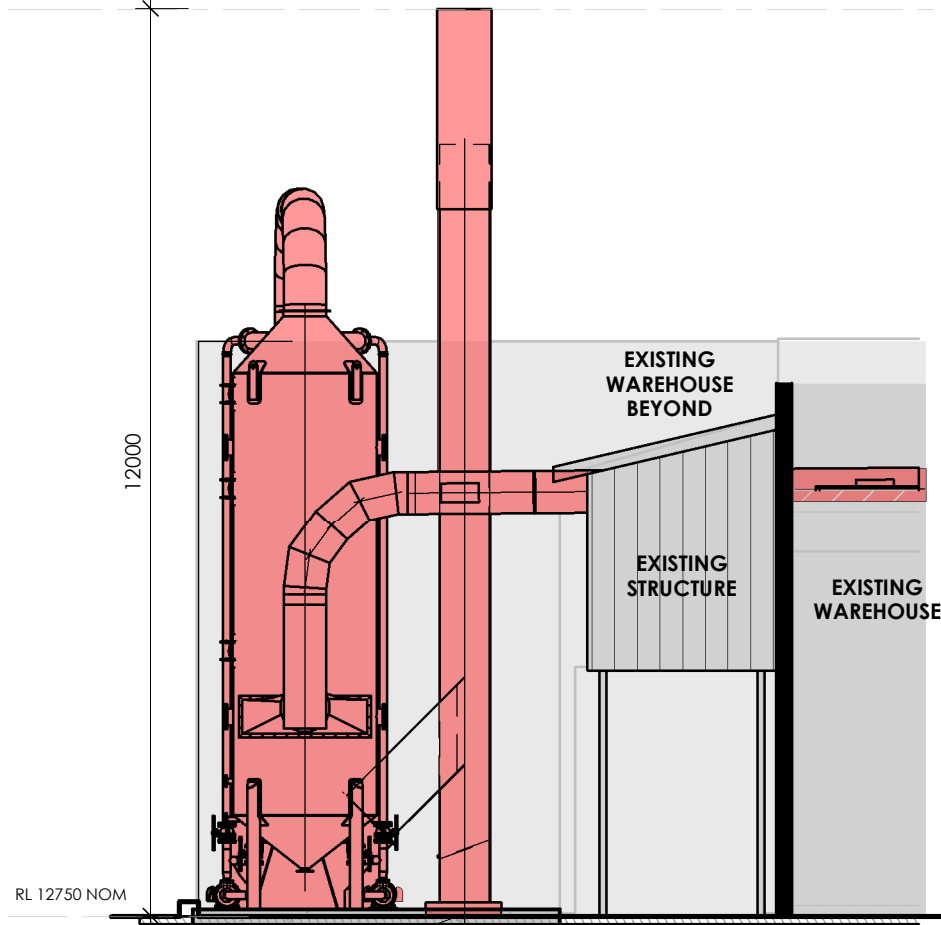


VIEW C

1

1 : 100

PROPOSED CONCRETE PAD TO  
STRUCTURAL ENGINEER'S DETAILS

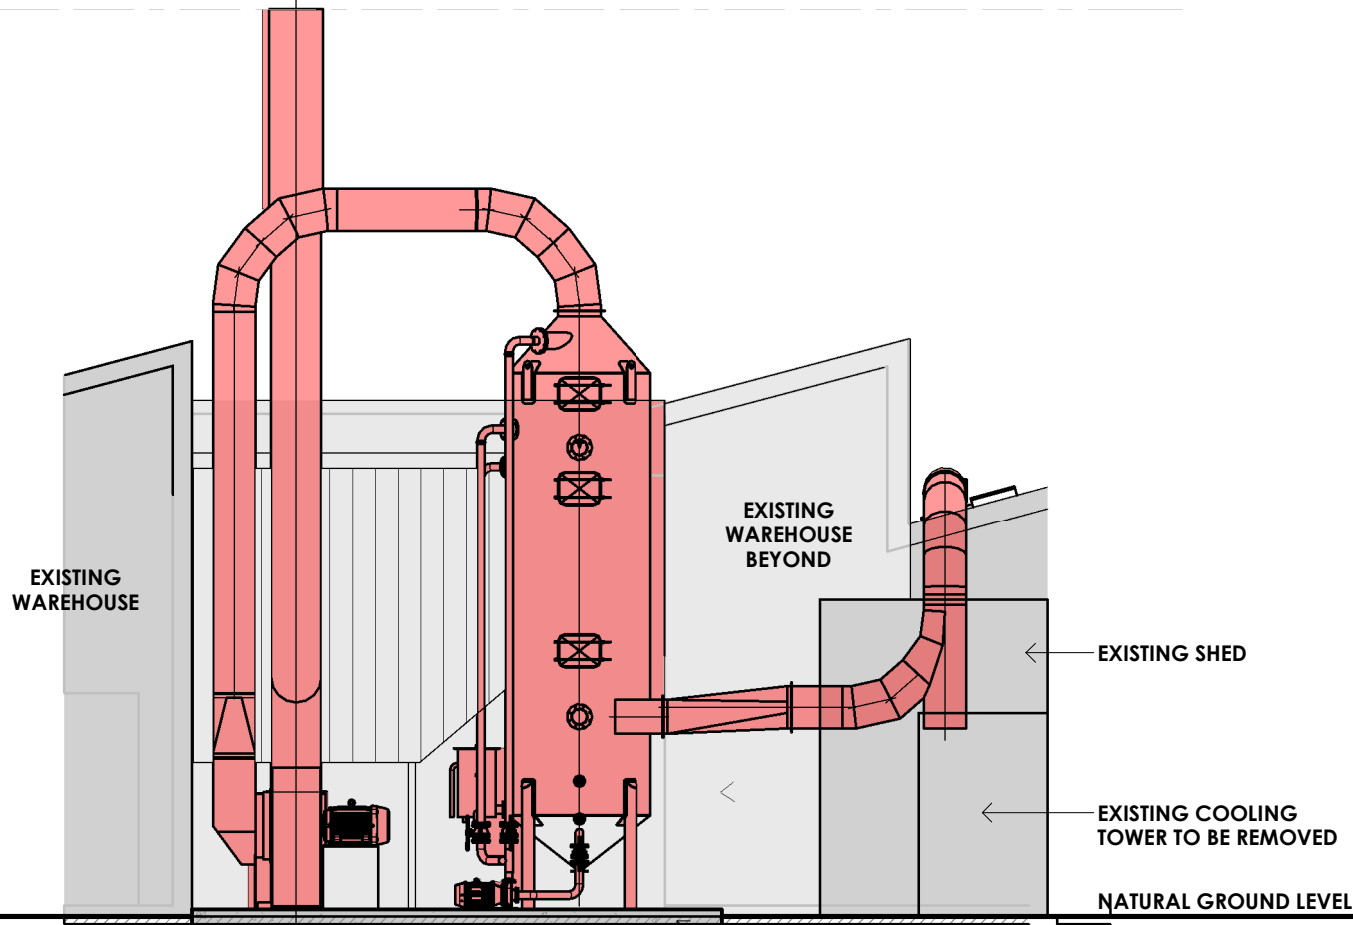


VIEW D

2

1 : 100

PROPOSED CONCRETE PAD TO  
STRUCTURAL ENGINEER'S DETAILS

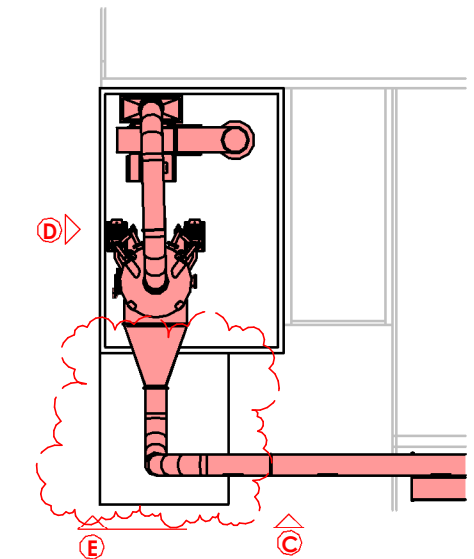


D

E

C

RL 24750 NOM

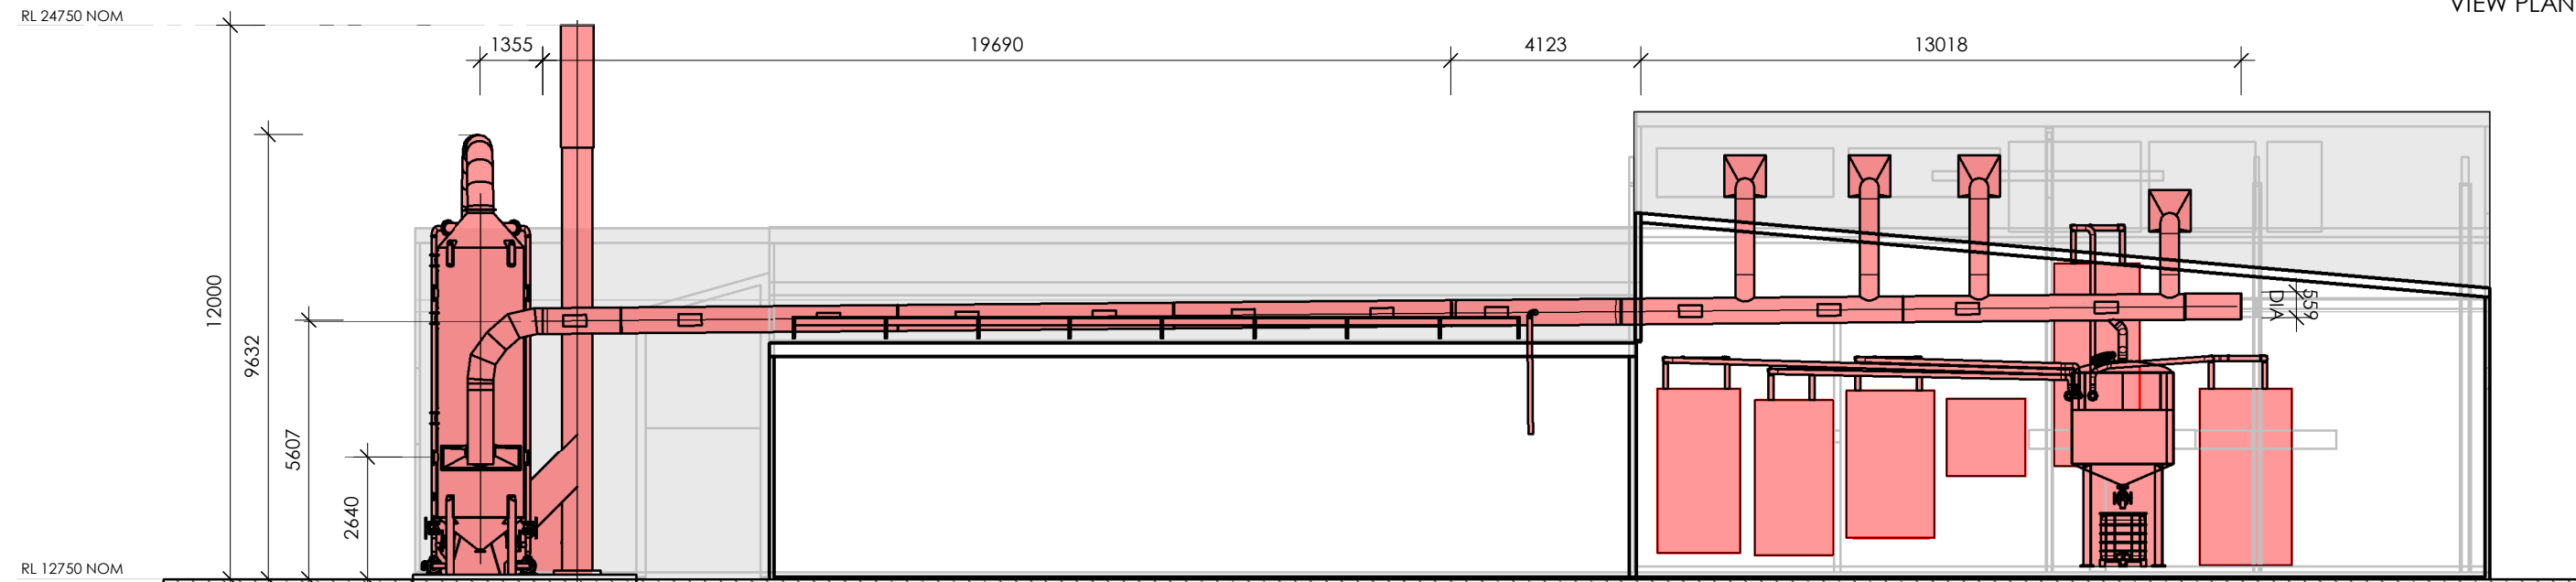

ELEVATION/SECTION E - OVERAL SYSTEM ELEVATION

3

1 : 150

1:100 @A3



Architect

WATCH THIS SPACE DESIGN PTY LTD

LEVEL 3, SUITE 12, 35 BUCKINGHAM STREET, SURRY HILLS NSW 2010  
EMAIL: info@watchthisspacedesign.com  
WEB: www.watchthisspacedesign.com

copyright of this design remains the property of WTSD 2020

Amendment

- |    |              |
|----|--------------|
| P1 | DRAFT        |
| P2 | FOR COMMENTS |
| P3 | FOR DA       |
| P4 | FOR DA       |
| P5 | FOR DA       |

date

- |            |
|------------|
| 25/06/2024 |
| 15/11/2024 |
| 24/01/2025 |
| 31/01/2025 |
| 03/02/2025 |



Client

HARRISON MANUFACTURING  
Project Location  
75 OLD PITWATER ROAD,  
BROOKVALE NSW 2100

Drawn  
MO  
Scale  
As indicated@A3

Checked  
MO  
Date  
03/02/2025

Approved  
PM  
Date  
03/02/2025

Drawing Title

DETAILED ELEVATIONS  
Project Number  
HS 75 OL


Status

FOR DA

Rev

Drawing Number  
DA - 06

P5

 



LEGEND


PROPOSED ODOUR CONTROL SYSTEM  
UPGRADE.  
REFER TO ENGINEER'S DRAWINGS FOR  
FURTHER DETAILS.

NOTES

CHECK ALL DIMENSIONS AND LEVELS ON SITE


REFER TO THE LATEST SURVEY FOR EXISTING LEVELS  
INFORMATION

ALL PROPOSED EQUIPMENT AND STRUCTURAL FOOTINGS  
SUBJECT TO MANUFACTURER & STRUCTURAL ENGINEER'S  
DETAILS

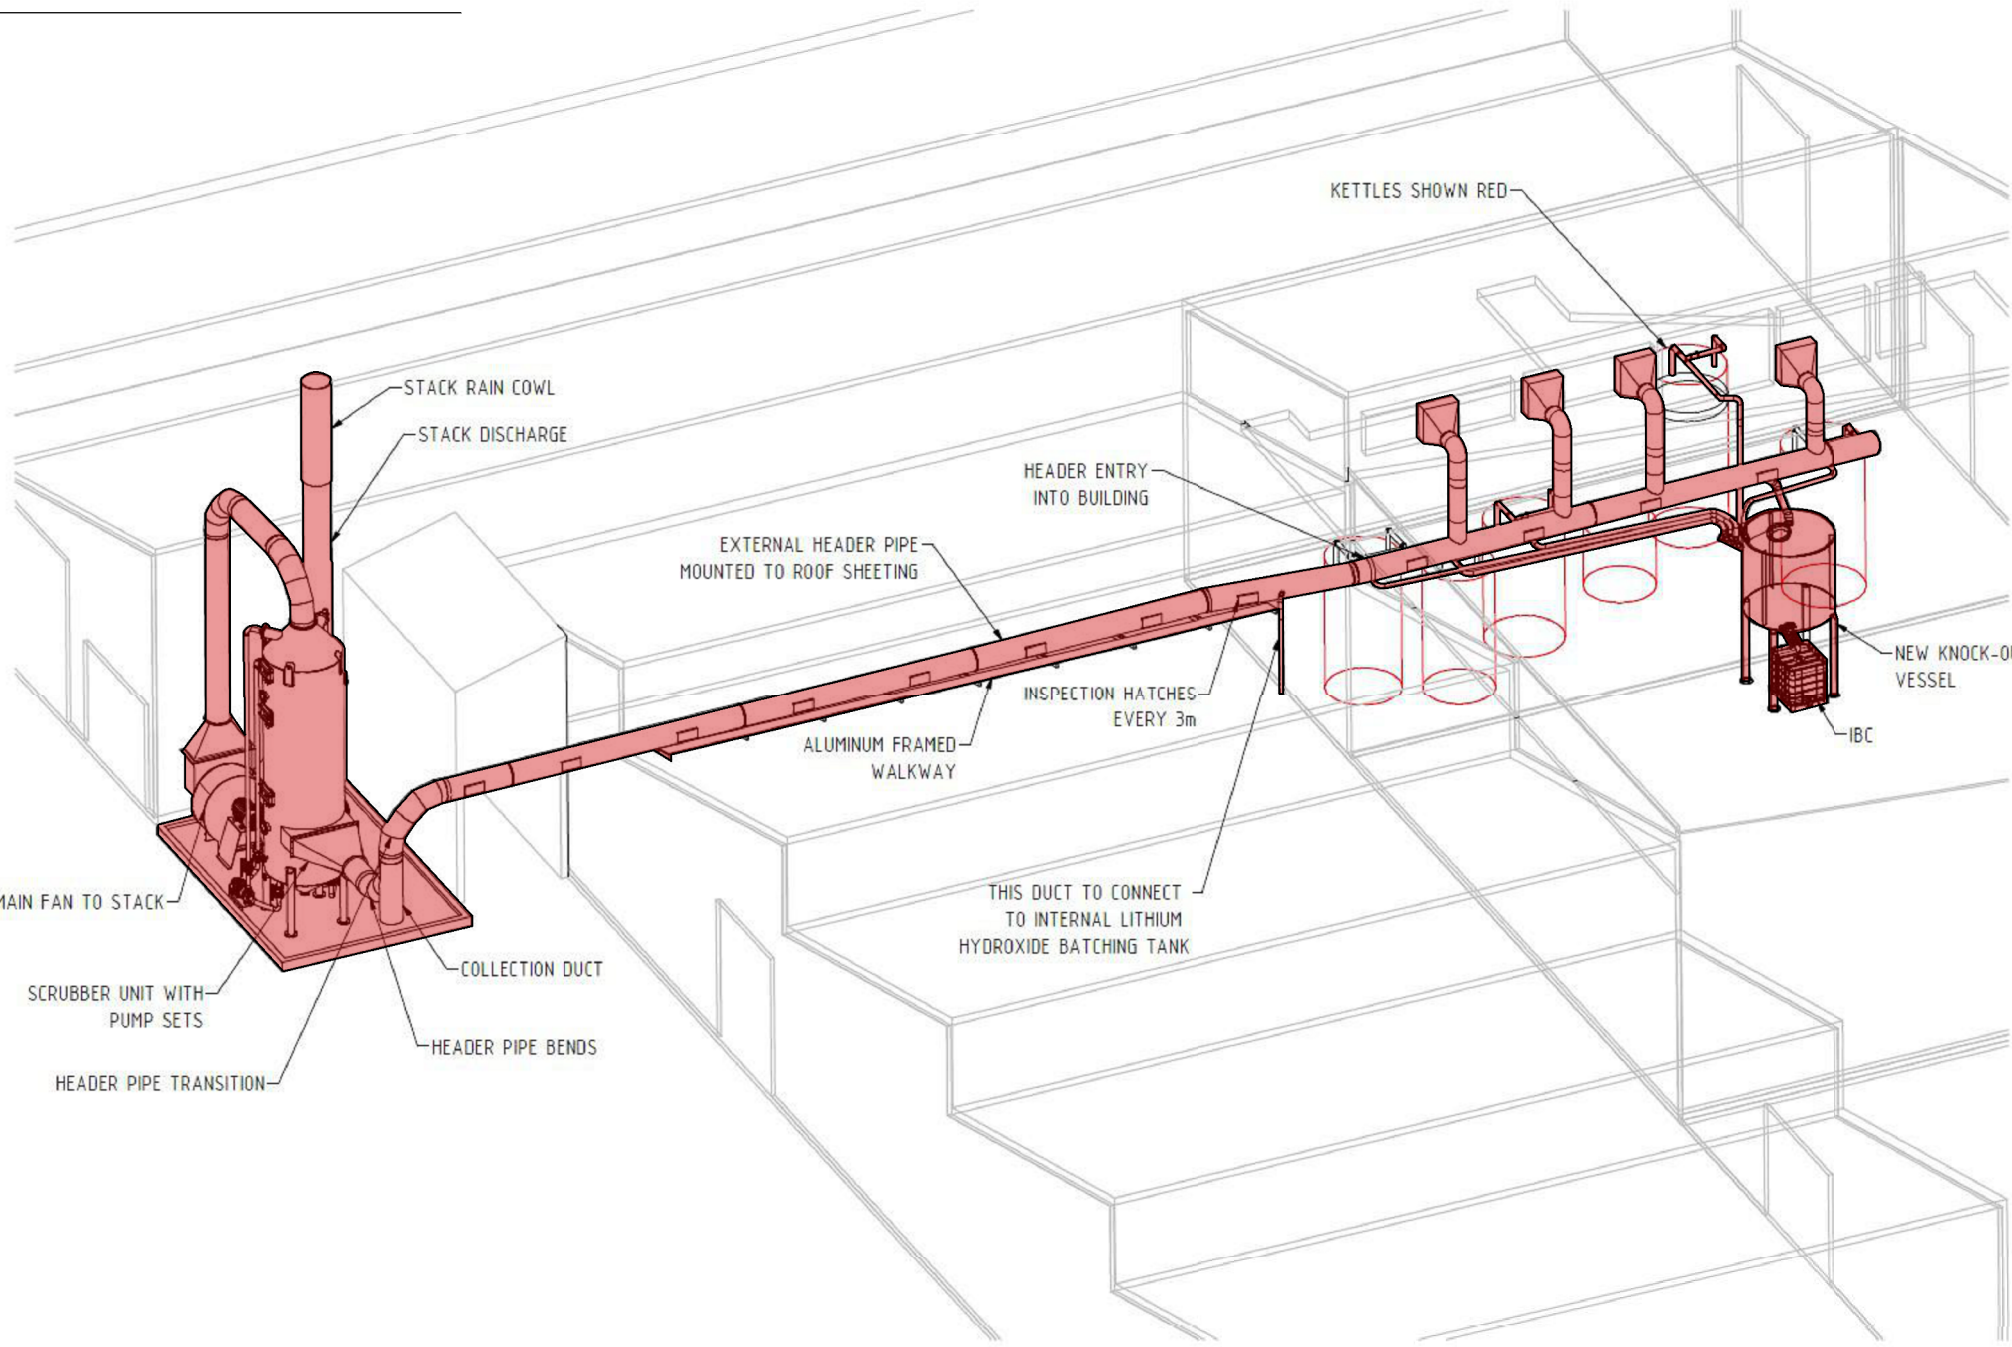

VIEW 1


3D VIEW BY OTHERS - PLEASE REFER TO "HARRISON MANUFACTURING - AIR EMISSIONS CONTROL SYSTEM UPGRADE (1822 - REV D)" PROVIDED BY THE ODOUR UNIT.

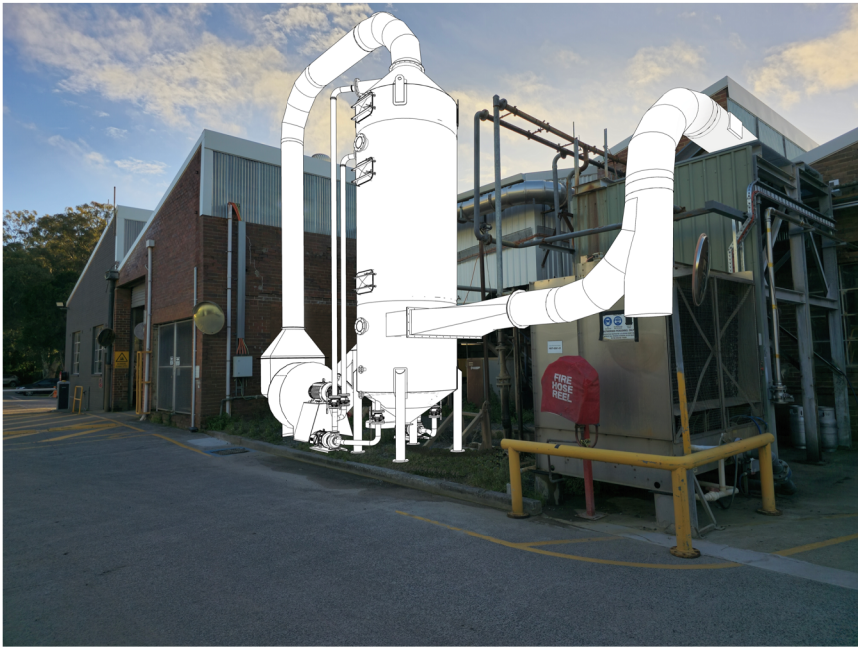

VIEW 1 - INDICATIVE ONLY




VIEW 2 - INDICATIVE ONLY

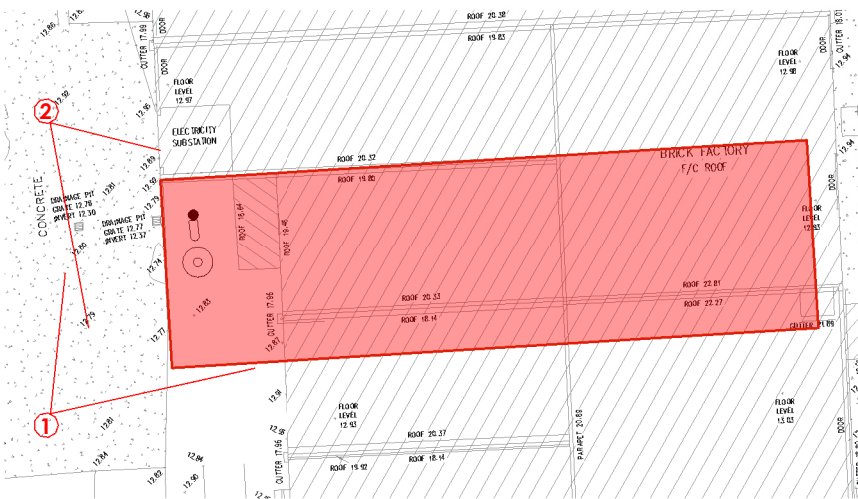

VIEW MAP




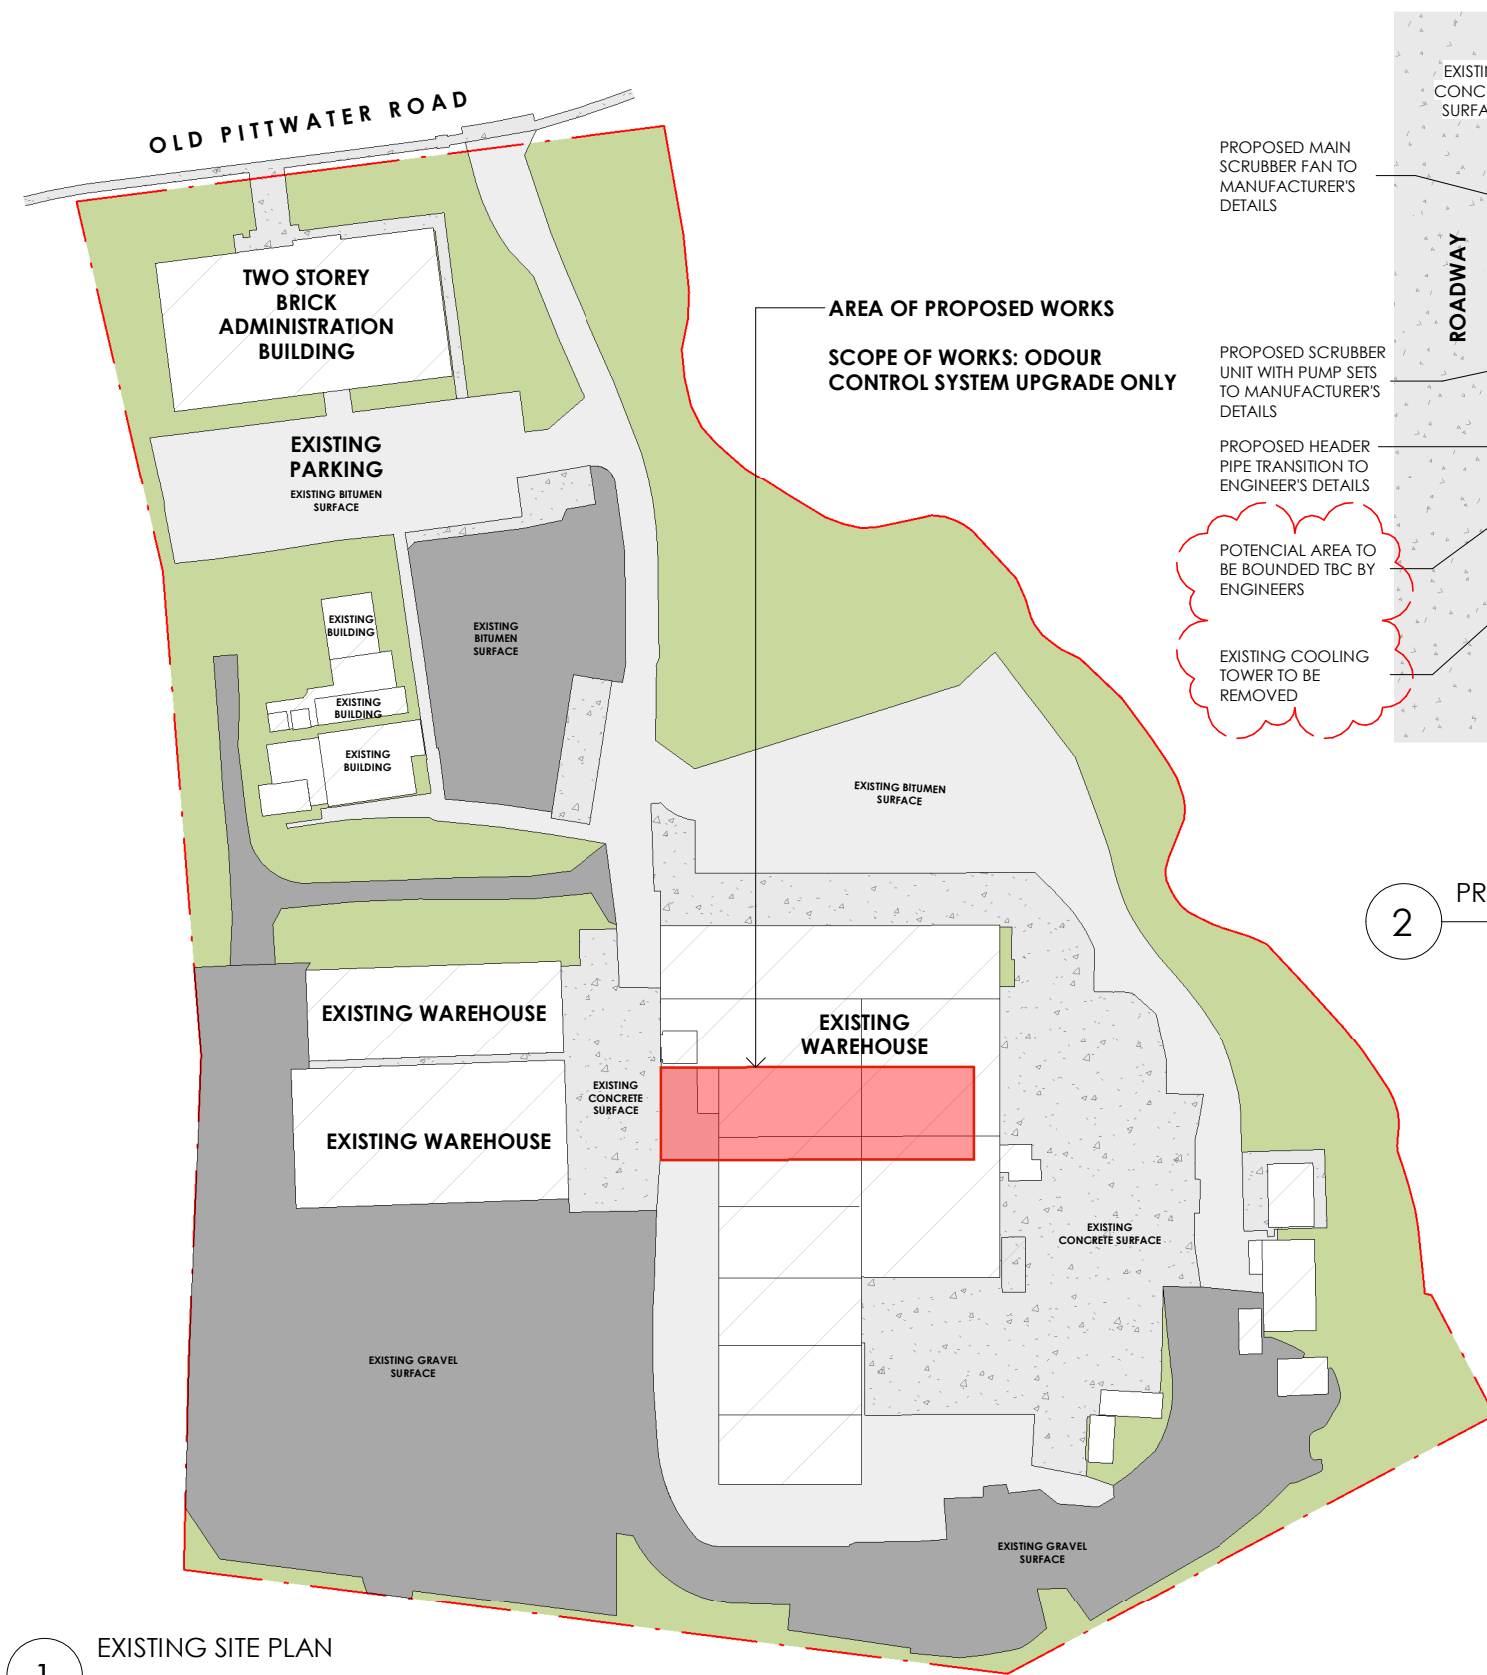


1 EXISTING SITE PLAN

NOTES:

- SCOPE OF WORKS: ODOUR CONTROL SYSTEM UPGRADE ONLY.
- THIS DEVELOPMENT APPLICATION IS ONLY FOR THE UPGRADE OF THE ODOUR CONTROL SYSTEM. THE SCOPE IS LIMITED TO MECHANICAL AND/OR ELECTRICAL WORKS ASSOCIATED WITH THE ODOUR CONTROL SYSTEM.
- NO ARCHITECTURAL ALTERATIONS OR MODIFICATIONS TO THE EXISTING BUILDING STRUCTURES, FACADES, OR INTERIOR SPACES ARE INCLUDED WITHIN THIS PROJECT.
- THIS ARCHITECTURAL SET SHOULD BE REVIEWED IN CONJUNCTION WITH THE MECHANICAL ENGINEERING SET FOR THE ODOUR CONTROL SYSTEM DETAILS, PLEASE REFER TO "HARRISON MANUFACTURING - AIR EMISSIONS CONTROL SYSTEM UPGRADE (1822 - REV D)" PROVIDED BY THE ODOUR UNIT.

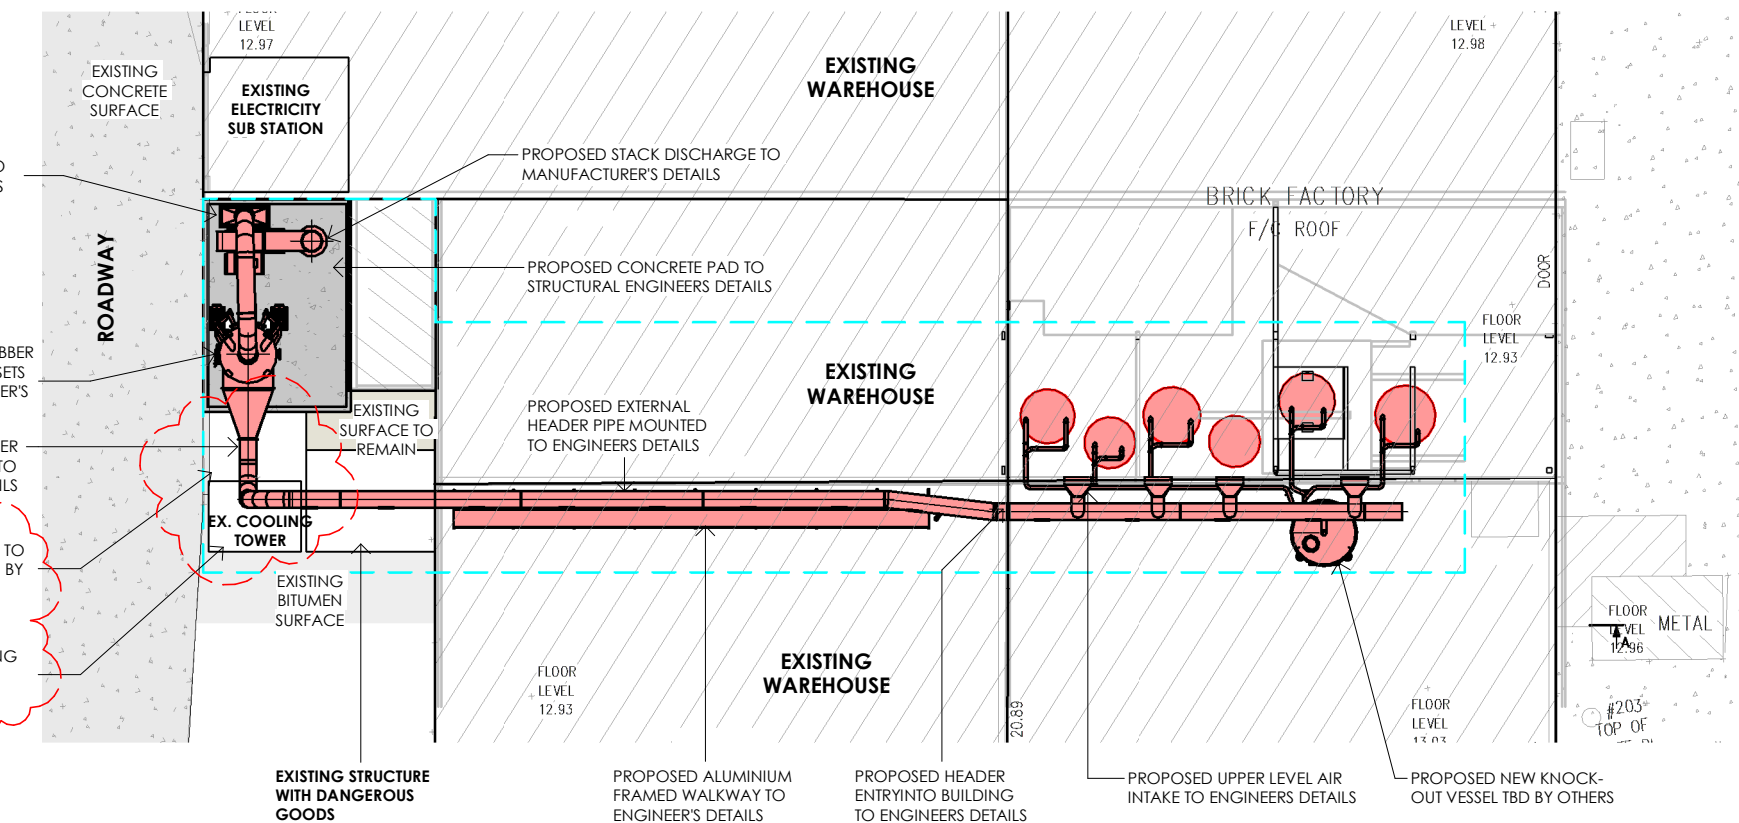

2 PROPOSED SITE PLAN - NOTIFICATION PLAN

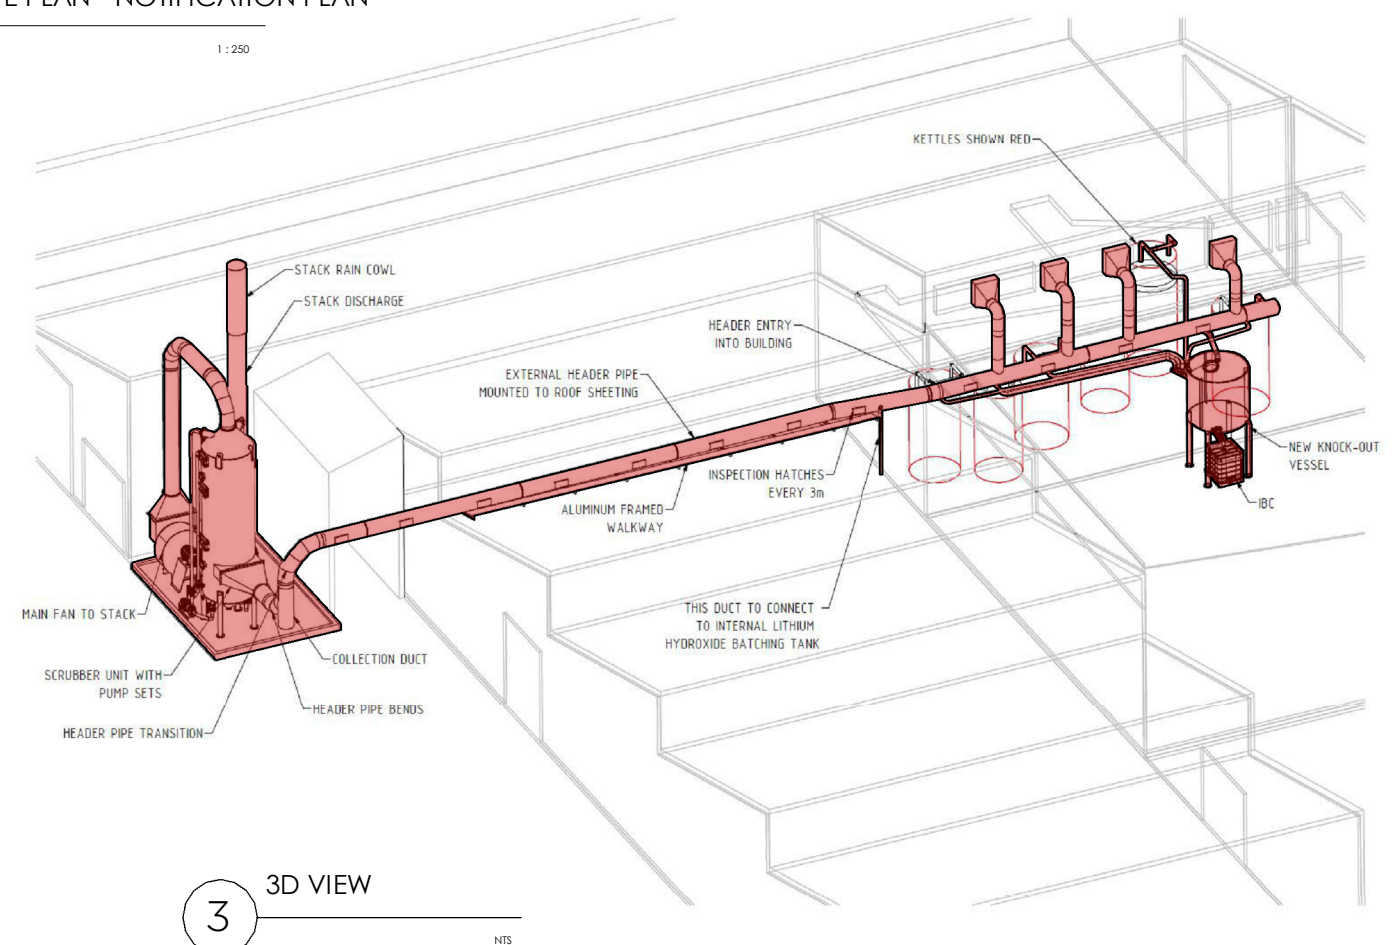

3 3D VIEW