#### LIST OF ABBREVIATIONS

#### REFER TO FINISHES SCHEDULE FOR DETAILS

ABOVE FINISHED FLOOR LEVEL ADJ ADJUSTABLE SHELVES

**BWK BRICKWORK** 

CORNICE СВ CONCRETE BLOCKWORK CONTROL JOINT CL COS CENTRE LINE CHECK ON SITE

CP CLADDING PANEL CPT CEMENT RENDER

CR

DOWNPIPE DP DRYER DRAWER UNIT DU DISHWASHER DW

ΕX **EXISTING** 

FFL FINISHED FLOOR LEVEL FIXED GLAZING FG FIXED PANEL FR FRIDGE FIXED SHELF FS FT FLOOR WASTE

GB GLASS BALUSTRADE GD GARAGE DOOR

GENERAL PURPOSE OUTLET **GPO** GLASS SHOWER SCREEN (FRAMELESS) GSS

нс HINGED DOOR HEATED FLOOR HAND TOWEL HOLDER HD HTF HTH HTR HEATED TOWEL RAIL HAND RAIL HARDWOOD TIMBER HWD

LM LAMINATE FINISH LV LOUVRE WINDOW

MIRROR METAL BALUSTRADE MS METAL SCREEN MT MOSAIC TILE MWC METAL WALL CLADDING

MICROWAVE MX MIXER

OFC CONCRETE

OPAQUE / OBSCURE GLAZING os ov OPEN SHELF (FIXED)

PLASTERBOARD PB

PLASTERBOARD MOISTURE RESISTANT PBM

PAVING CONCRETE

RH ROBE HOOK

SA SFL SHR SMOKE ALARM STRUCTURAL FLOOR LEVEL SHOWER ROSE

SILICONE JOINT SKIRTING

SK SLD SP SLIDING DOOR / WINDOW SETOUT REFERENCE POINT ST

STONE

ТВ TIMBER BOARD TDB TIMBER DECKING BOARDS TOILET PAPER HOLDER TPH

TOWEL RAIL


UNO UNLESS NOTED OTHERWISE

VILLABOARD ٧B

V-JOINT BOARD WM WASHING MACHINE

WATER PROOF MEMBRANE WPM WALL TILE

#### **LOCATION PLAN**

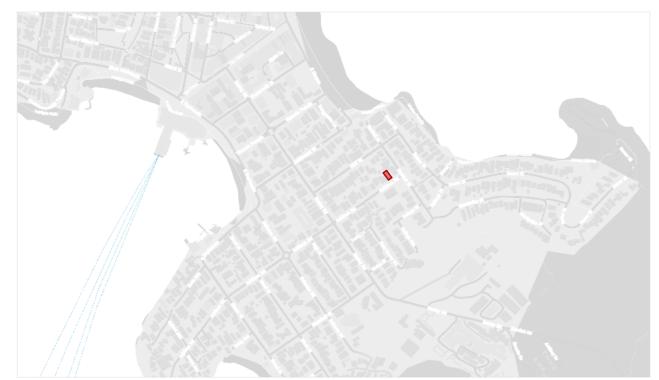

## **BASIX COMMITMENTS**






latHERS	Thermal (	Comfort and BASIX Assessmen	nt	
roposed Dwel	lings: Dwellin	gs 111 & 113 @ 111 Addison Road, Manly NS	SW 2095	
roject Client: la	an Miller	Project Architect: Watershed Architects	Project No.: 23006	
Revision	Notes			Da
A	Thermal Comfort & BASIX Assessment - NCC 2022 (NatHERS 7 Stars)			

Otal C		iiiiate	Dweiling		i iooi Area (iii-)	Loads (area aujusteu montramium)			
Rating	Zoi	ne		Conditioned	Unconditioned (incl. Garage)	Heating	Cooling	Total	
7.0	-	,	111	177	19	19.3	10.3	29.6	
1.0	56	0	113	177	19	19.6	10.3	29.9	
					•				
					al Comfort Specifications				
	lazing:				other product/manufacturer, howe				
Doors/w	indows			an) and there is ues (glass and fr	a flexibility of +/-5% with the SHG ame)	C value. Note: (	Given values are	AFRC, to	
		Alspec	and Breeze	Way windows no	ominated:				
		Dwelli	ina 111:						
		Louvre	windows: Bi	RZ-006-008: Alu	minium frame with single glazed lov ) SHGC: 0.47 (±5%)	v-e glazing			
				c ProGlide: ALS					
		U-Valu	ie: 3.0 (equal	to or lower than	) SHGC: 0.47 (±5%)				
					plus: ALS-043-013 ) SHGC: 0.51 (±5%)				
					E plus: ALS-043-018 ) SHGC: 0.49 (±5%)				
					all: ALS-044-008: ) SHGC: 0.50 (±5%)				
		Louvre			minium frame with single glazed lov ) SHGC: 0.47 (±5%)	v-e glazing			
				c ProGlide: ALS to or lower than	i-010-055 ) SHGC: 0.47 (±5%)				
					plus: ALS-043-003 ) SHGC: 0.47 (±5%)				
					E plus: ALS-042-012 ) SHGC: 0.37 (±5%)				
					all: ALS-044-008:				
-					) SHGC: 0.50 (±5%)				
Si	cylights Roof				U-Value 2.6, and SHGC: 0.24 (±5% s blanket. Colour: Windspray: SA: 0				
	ROOT			ny with waterpro		1.00			
	Ceiling				cony above: R5.0 insulation (insulat	ion only value)			
		First F	loor ceiling w	here metal roof	above: Plasterboard ceiling with R5	0 insulation (ins			
					ion (insulation only value) where ha		oove (between lev	vels)	
	Ceiling				): modelled at one light per 2.5m <sup>2</sup> o	f floor space			
penet	rations				uites and Laundry				
0.15					ed and sealed, all exhaust fans to h		t. Nieles	From 3	
Celli	ng fans		and one to S		m 1,200mm diameter): One to each	i beuroom, one	to uniting, one to	ramily	
Externa	l Walls				nsulation only value), or Total Wall	Construction Sy	stem Value Rr2.	5 (insulation	
				and and and a bar	th sides to total insulation product				



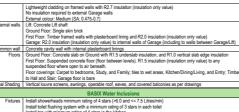

Install taps with minimum rating of 4 stars in each bathroom

Install rainwater tank with minimum 2 000L capacity to each dwelling, connected to – At least one outdoor (garde ung system | 1-pnase air conditioning to living areas and bedrooms: minimum performance 3.5 In slab heating (requirement for R1.0 vertical slab edge insulation (modelled in Na Ventilation Kitchen - Individual fan, externally ducted to roof or façade, manual on/off switch

DATE

22/8/2024

04/9/2025

ISSUE FOR

DA APPROVED ISSUE

DA MODIFICATION

#### **GENERAL NOTES**

ALL WORKS TO BE IN ACCORDANCE WITH AUSTRALIAN STANDARDS, THE BUILDING CODE OF AUSTRALIA, OTHER RELEVANT CODES AND WITH MANUFACTURERS INSTRUCTIONS.

THIS DRAWING IS COPYRIGHT AND MAY NOT BE USED WITHOUT WRITTEN CONSENT.

DO NOT SCALE OFF DRAWING. VERIFY ALL DIMENSIONS ON SITE PRIOR TO CONSTRUCTION.

TO BE READ IN CONJUNCTION WITH ALL OTHER CONSULTANT'S DRAWINGS.

THE ARCHITECT TO BE IMMEDIATELY NOTIFIED OF ANY DISCREPANCIES.

DA N	DA MODIFICATIONS LIST OF CHANGES						
ID	Name						
01	ROOF AND AWNING ADJUSTMENTS						
02	SKYLIGHTS ADJUSTED						
03	COURTYARD AWNING						
04	GARAGE WALL AND FLOOR ADJUSTED						
05	DOORS AND OPENINGS ADJUSTED AND RENAMED						
06	INTERNAL LAYOUT ADJUSTMENTS						
07	WINDOWS ADJUSTED						
80	BALCONY AND PRIVACY						
09	LIFT SHAFT						
10	SITEWORKS AND SERVICES						

# DA DRAWING LIST

MOD00 COVER SHEET

MOD01 SITE SURVEY MOD02 SITE ANALYSIS

MOD03 DEMOLITION PLAN

MOD04 SITE & ROOF PLAN

MOD05 GROUND FLOOR PLAN

MOD06 FIRST FLOOR PLAN

MOD07 SECTION AA

MOD08 SECTION BB

MOD09 NORTH ELEVATION

MOD10 EAST ELEVATION

MOD11 ADDISON RD - SOUTH ELEVATION

MOD12 WEST ELEVATION

MOD13 AREA CALCULATIONS

MOD14 SHADOW DIAGRAMS

MOD15 EXTERNAL WINDOW AND DOOR SCHEDULE

MOD16 NOTIFICATION PLAN

### MATERIALS BOARD

JOB NO:

CLIENT:

SCALE:

23006

NA



111 ADDISON ROAD, MANLY

LOT 1 DP 737826

IAN MILLER



# MODIFICATIONS TO APPROVED DA2024/0142




**MODIFICATION TO** DEVELOPMENT APPLICATION

FOR ALTERATIONS & ADDITIONS

Address Level 1, 167 Pittwater Road Manly NSW 2095 ated Architect Mark Korgul No. 6221 Studio 9977 1076

Watershed\/\Architects

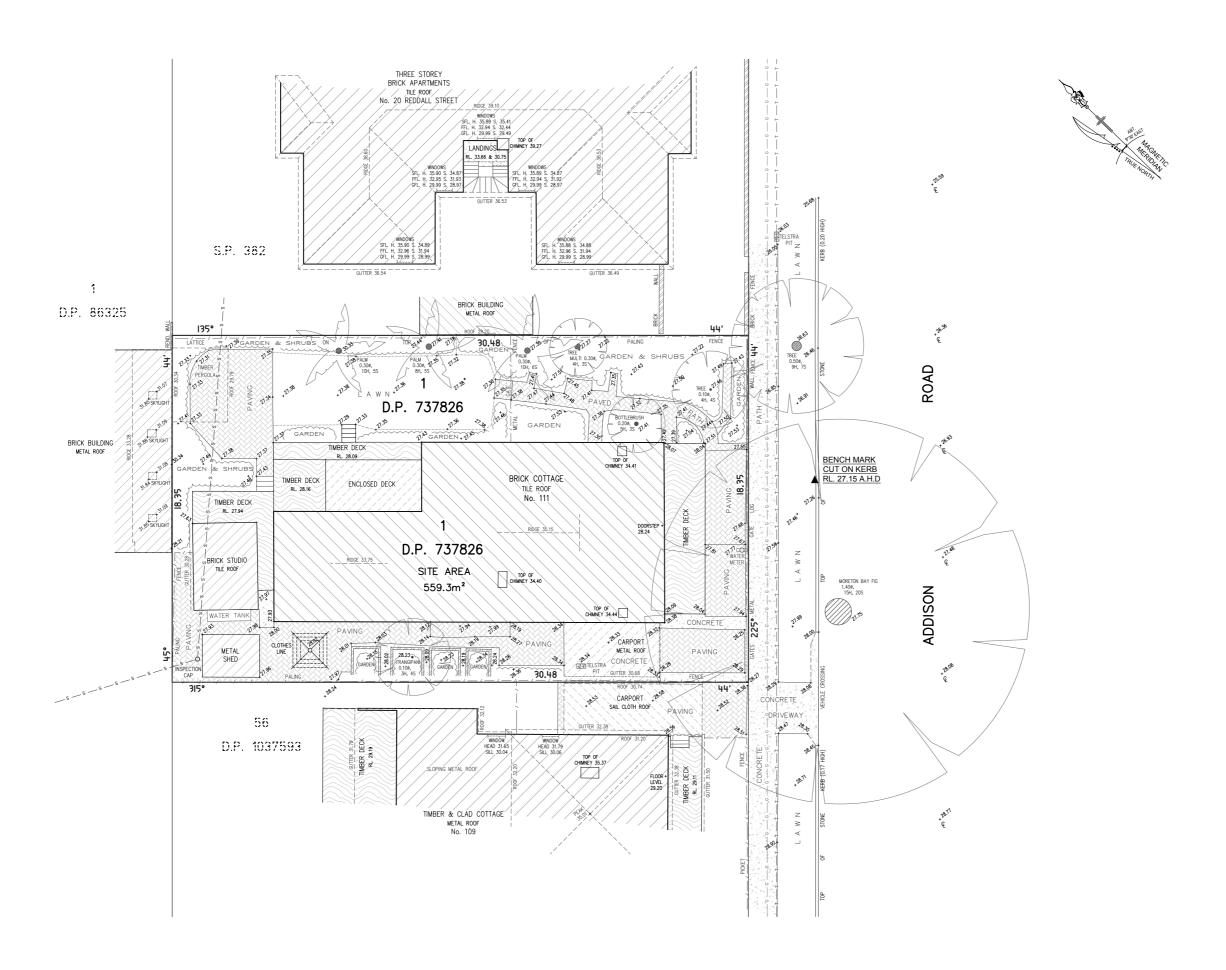






ISSUE FOR
D DA APPROVED ISSUE
E DA MODIFICATION

DATE 22/8/2024 04/9/2025 JOB NO: 23006 ADDRESS: 111 ADDISON ROAD, MANLY

LOT 1 DP 737826
CLIENT: IAN MILLER
SCALE: 1:200 @ A3



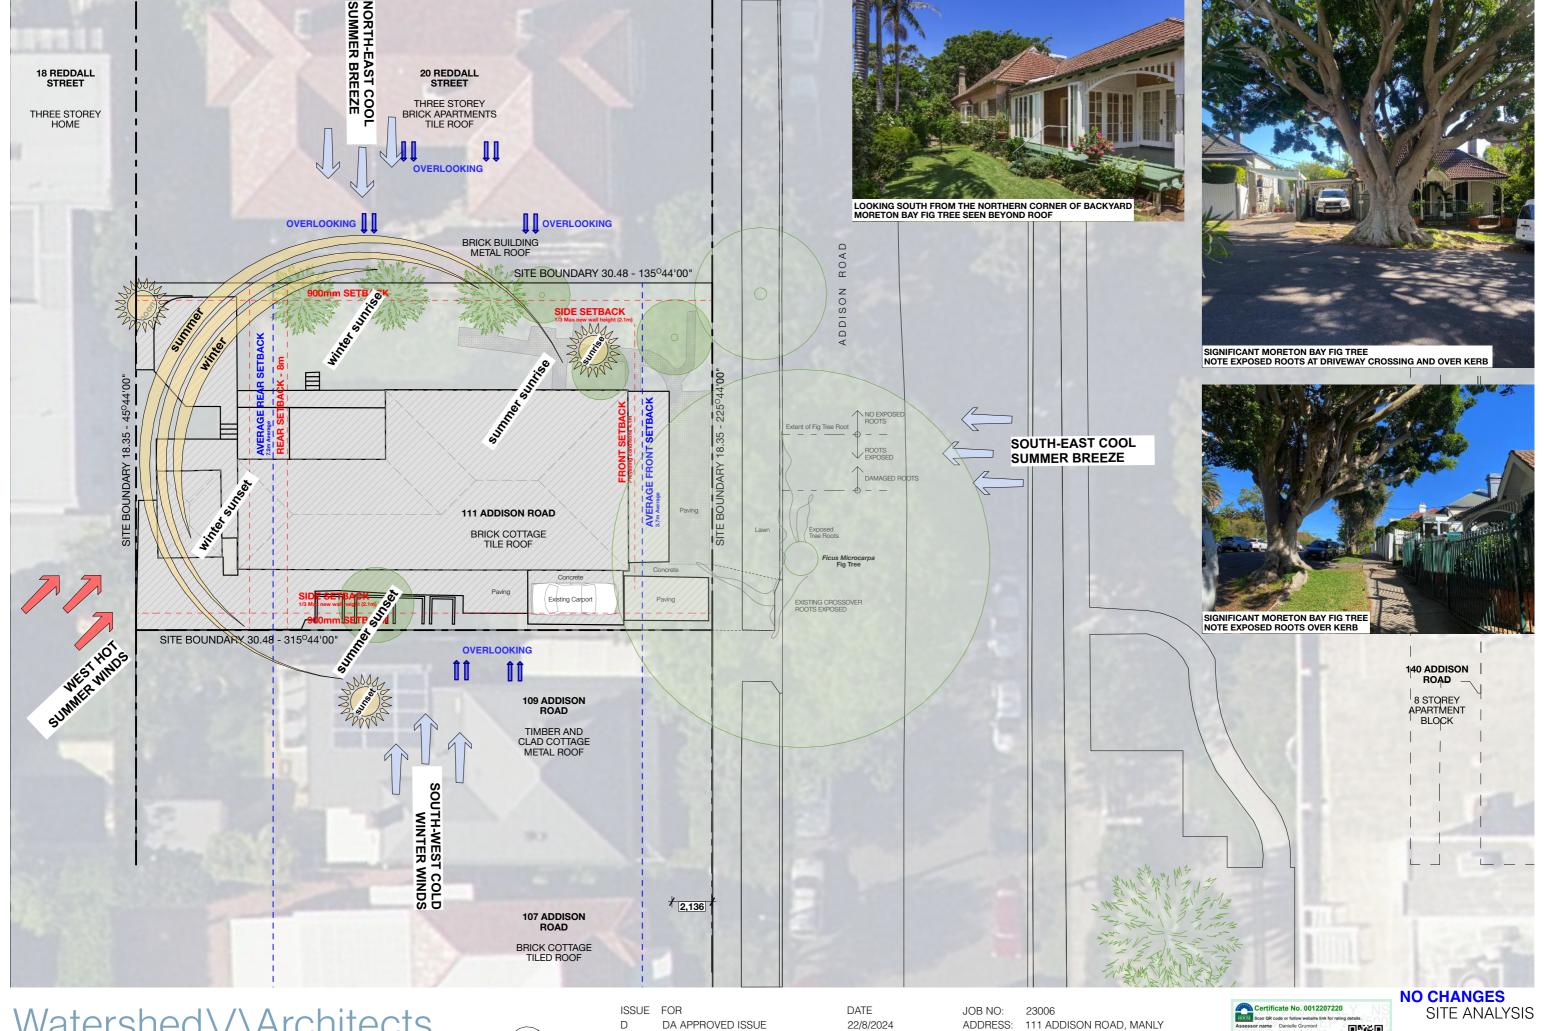

DA APPROVED ISSUE DA MODIFICATION

22/8/2024 04/9/2025

SCALE:


LOT 1 DP 737826 CLIENT: IAN MILLER


1:200 @ A3


MOD02 SHEET:


ISSUE:


Address Level 1, 167 Pittwater Road Manly NSW 2095 ted Architect Mark Korgul No. 6221

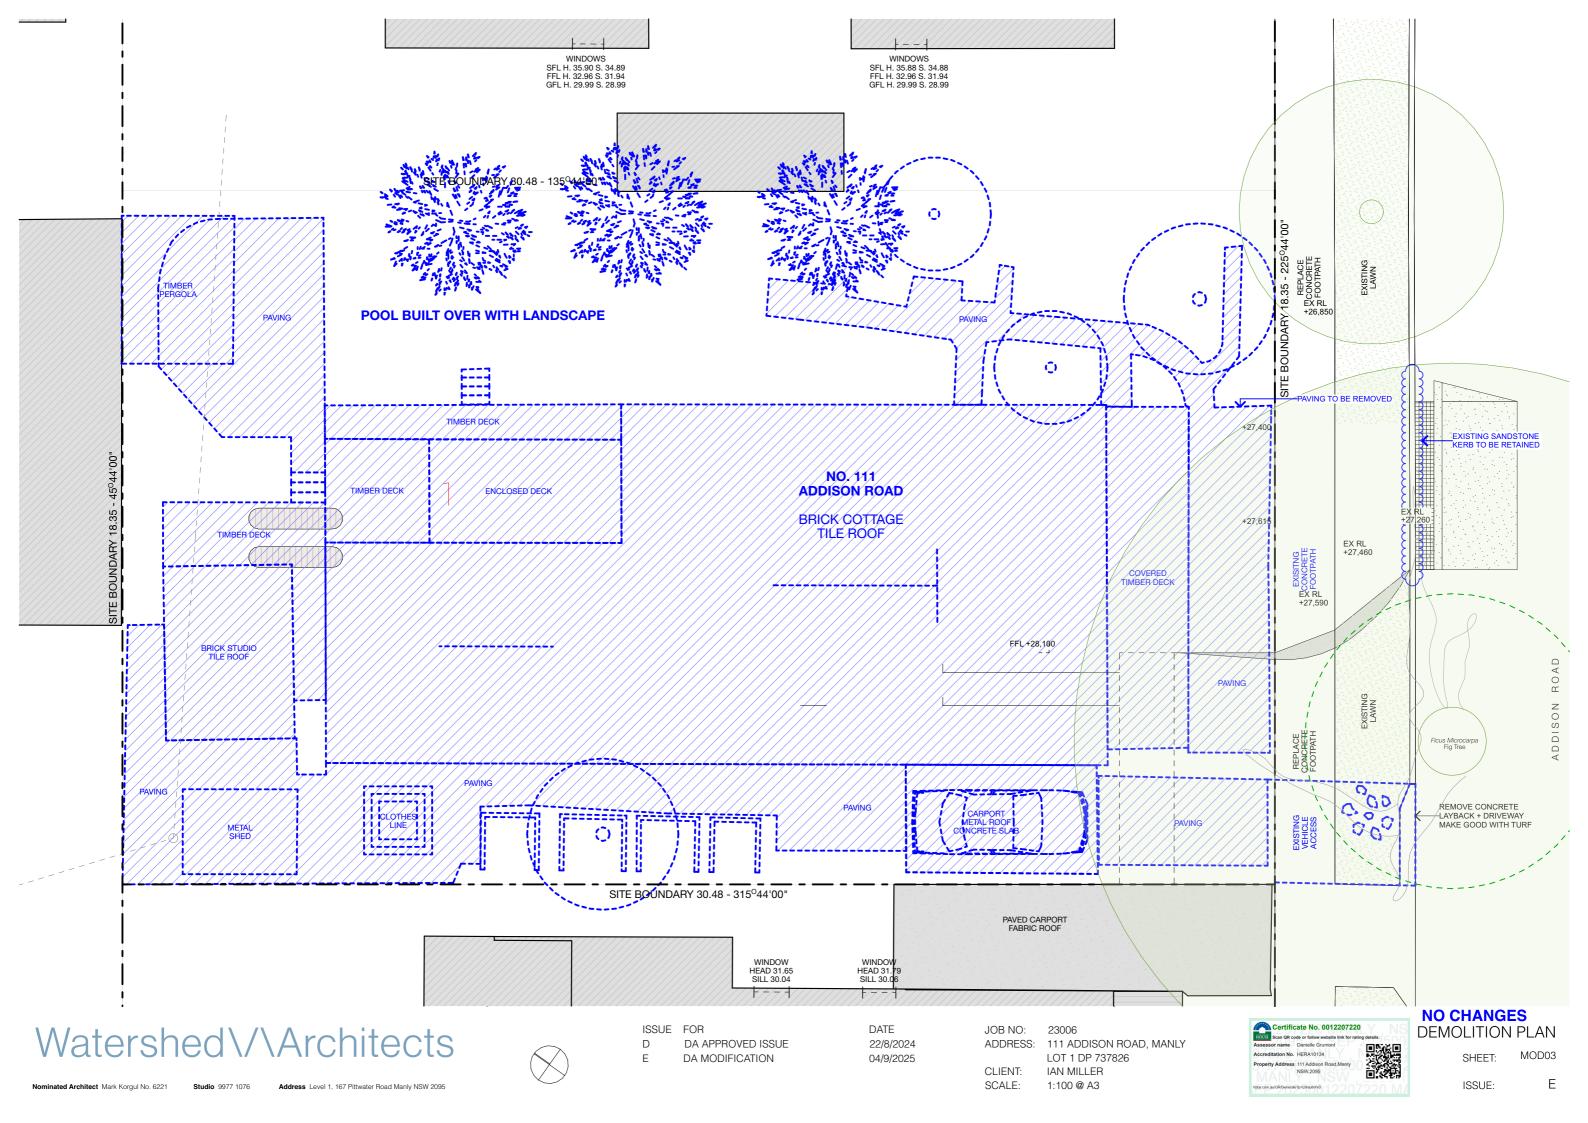

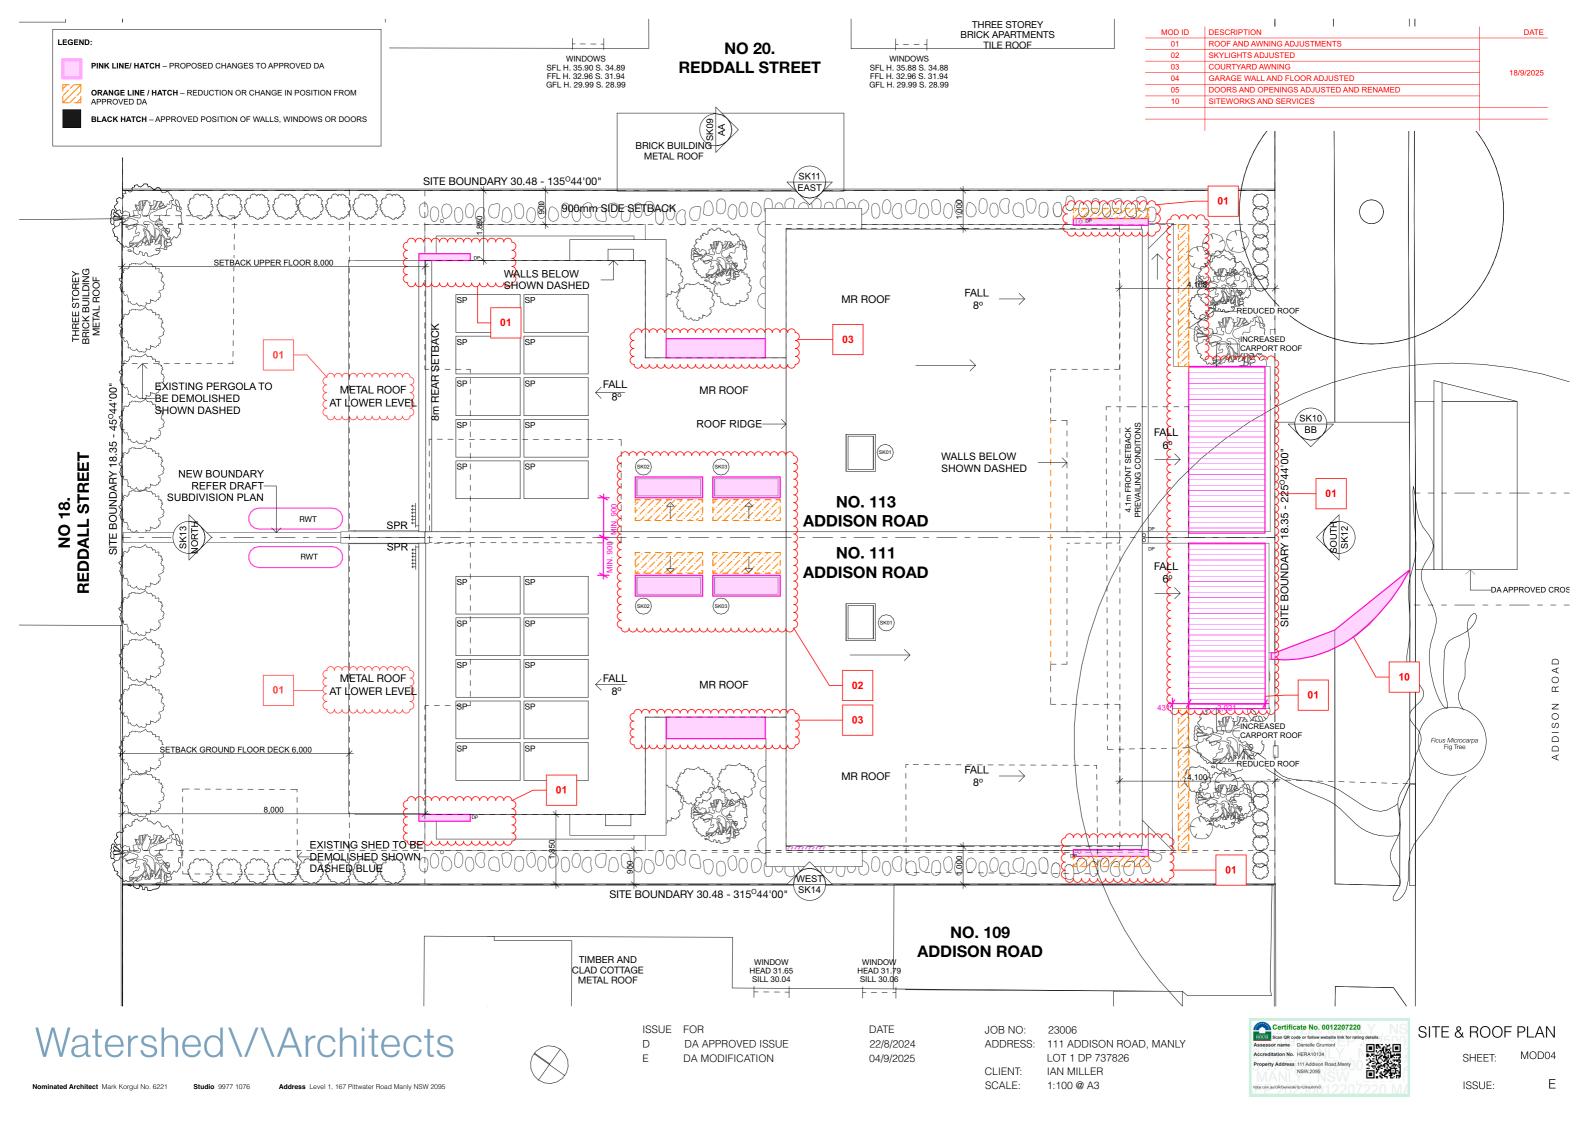

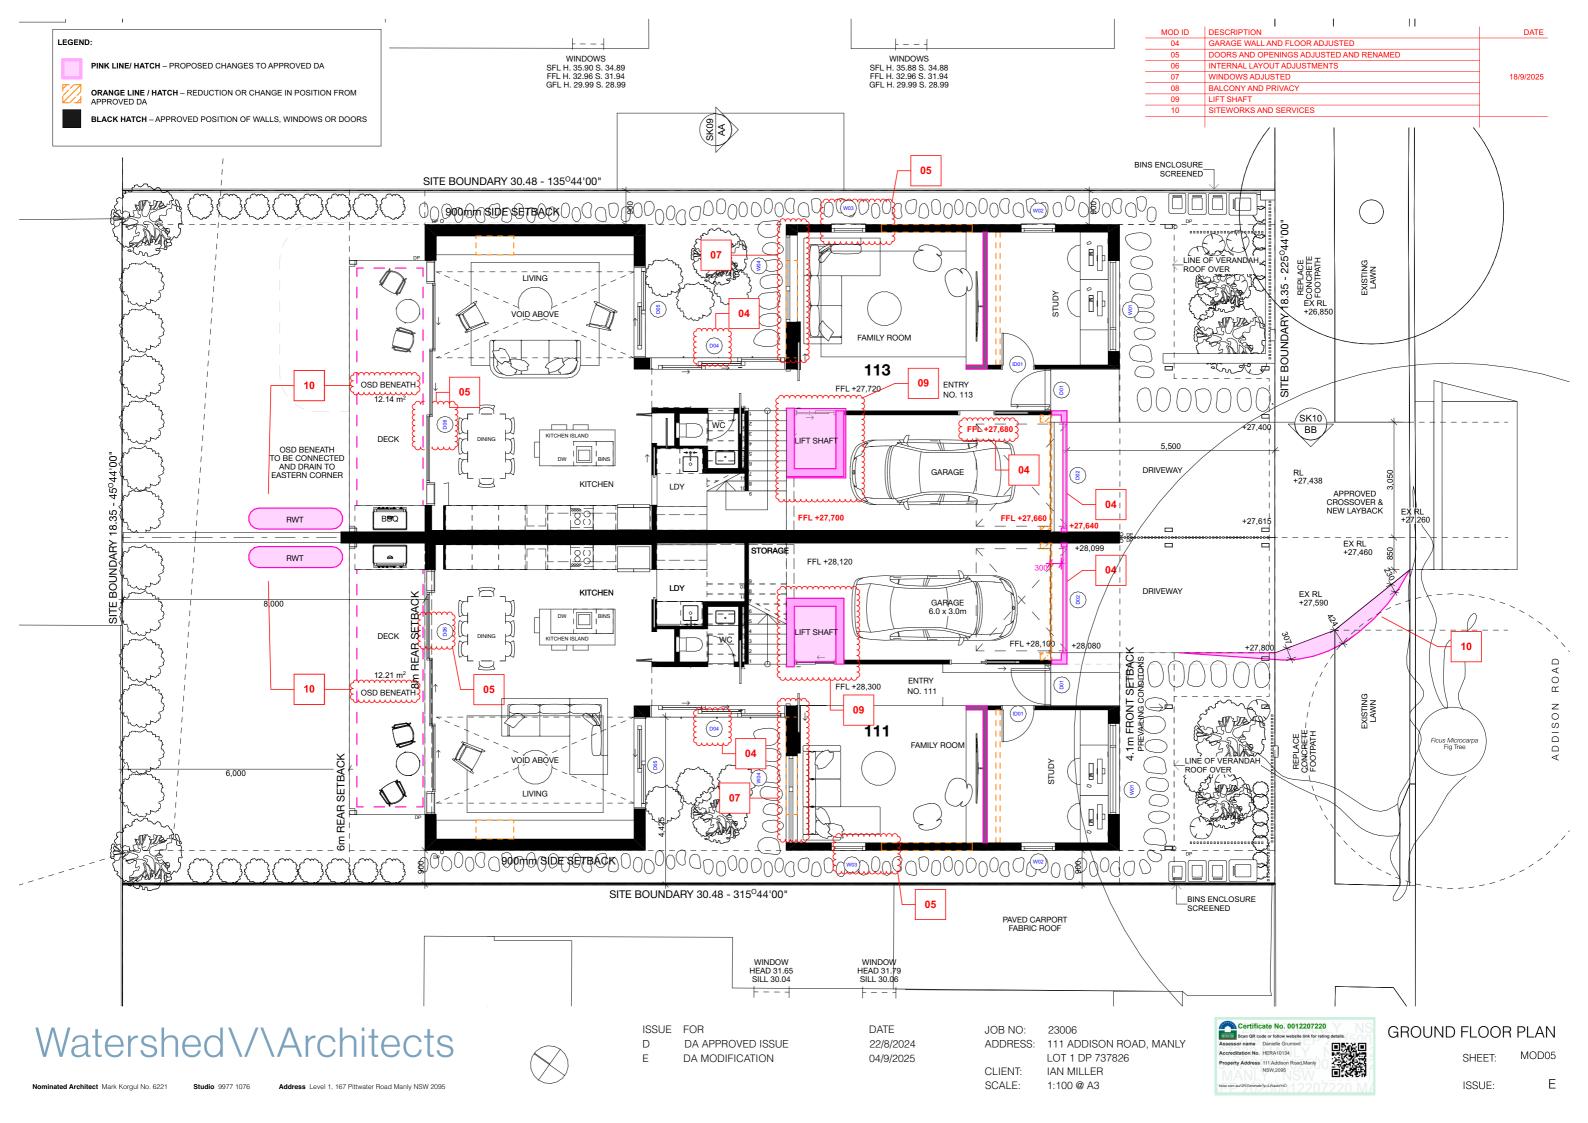

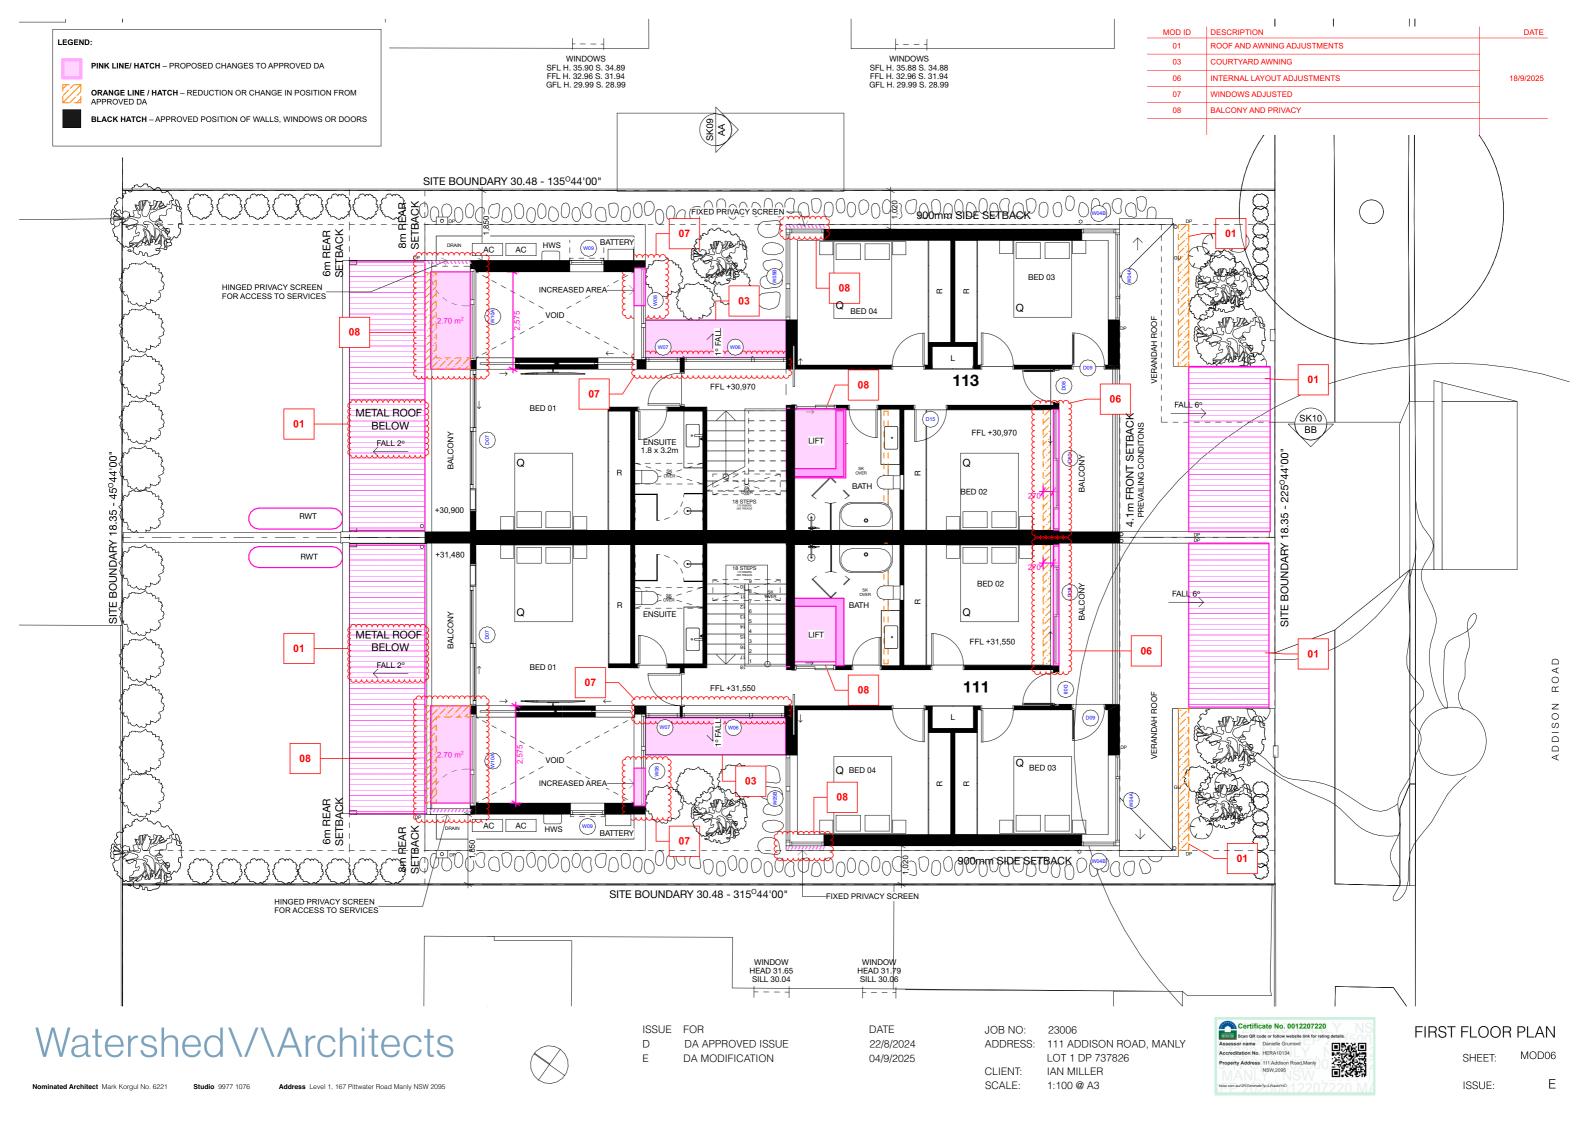

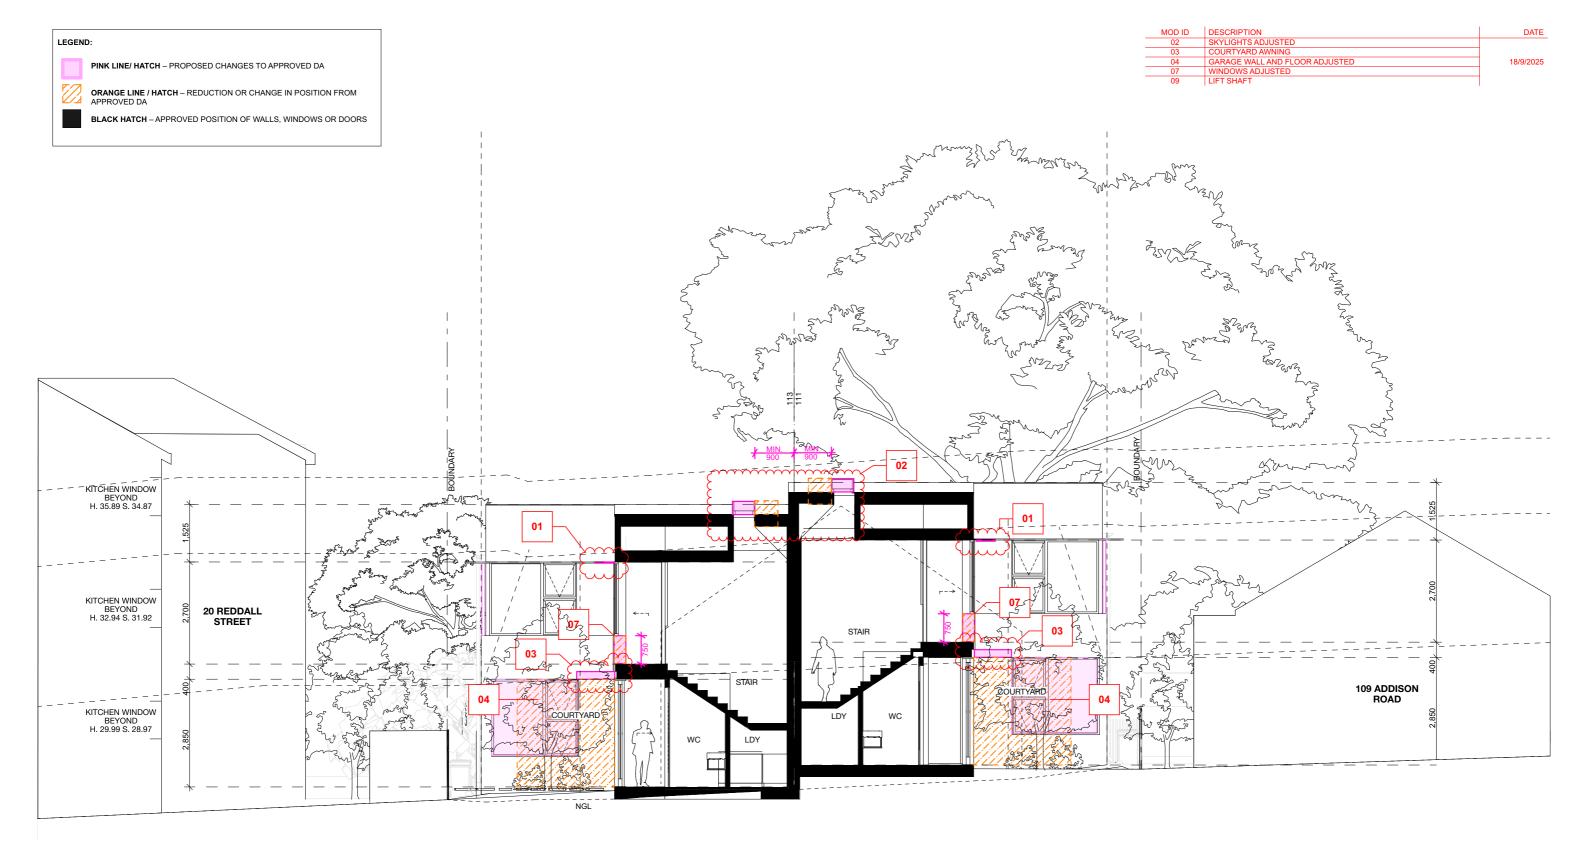



ISSUE FOR
D DA APPROVED ISSUE

DA MODIFICATION

DATE 22/8/2024 04/9/2025 JOB NO: 23006 ADDRESS: 111 ADDISON ROAD, MANLY

LOT 1 DP 737826

CLIENT: IAN MILLER

SCALE: 1:100 @ A3




SECTION AA

SHEET: MOD07

inated Architect Mark Korgul No. 6221 Studio 9977 1076 Address Level 1, 167 Pittwater Road Manly NSW 2095



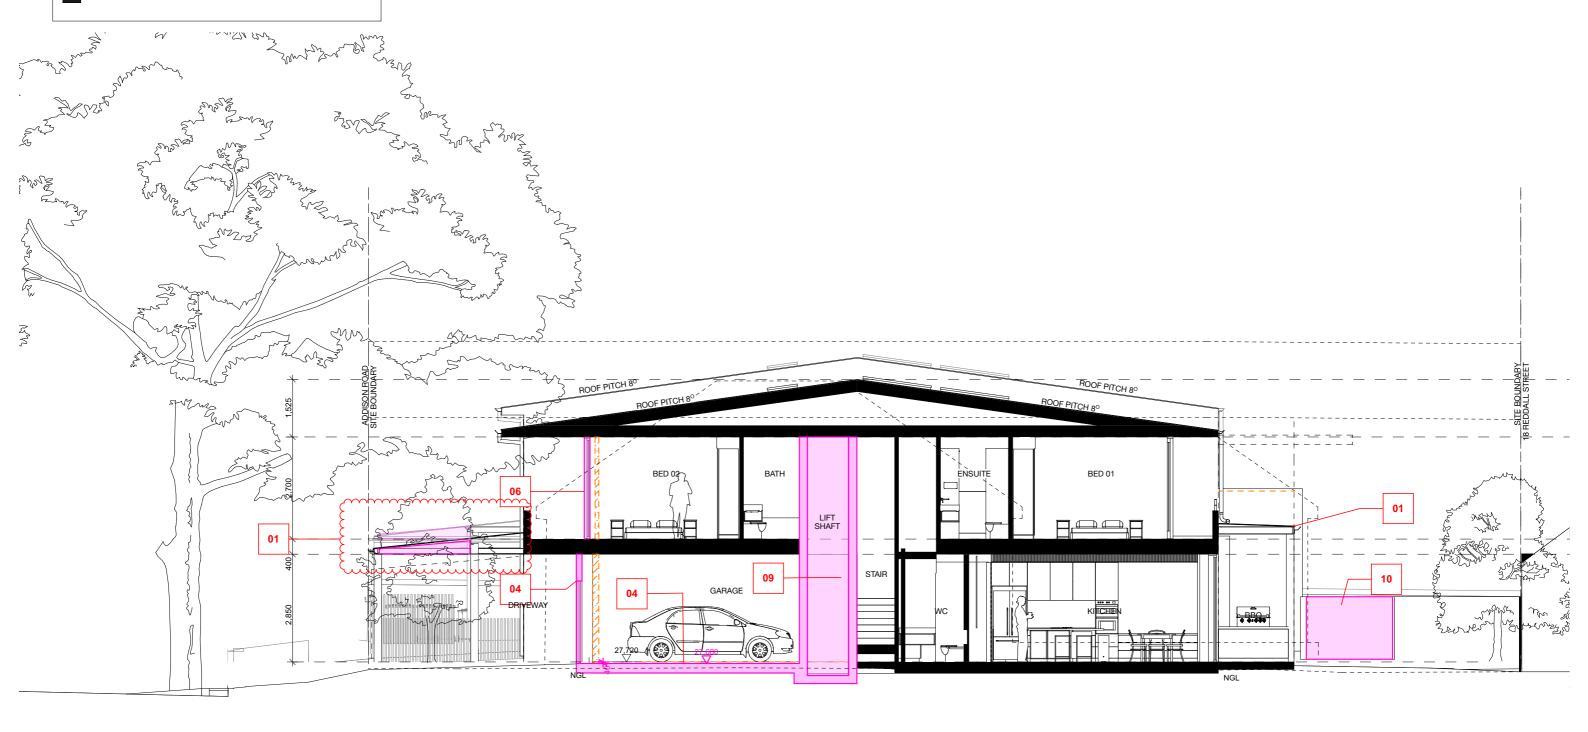

ISSUE FOR DA APPROVED ISSUE

DA MODIFICATION


DATE 22/8/2024 04/9/2025 JOB NO: 23006 ADDRESS: 111 ADDISON ROAD, MANLY

LOT 1 DP 737826 CLIENT: IAN MILLER SCALE: 1:100 @ A3



**SECTION BB** 

MOD08 SHEET: D

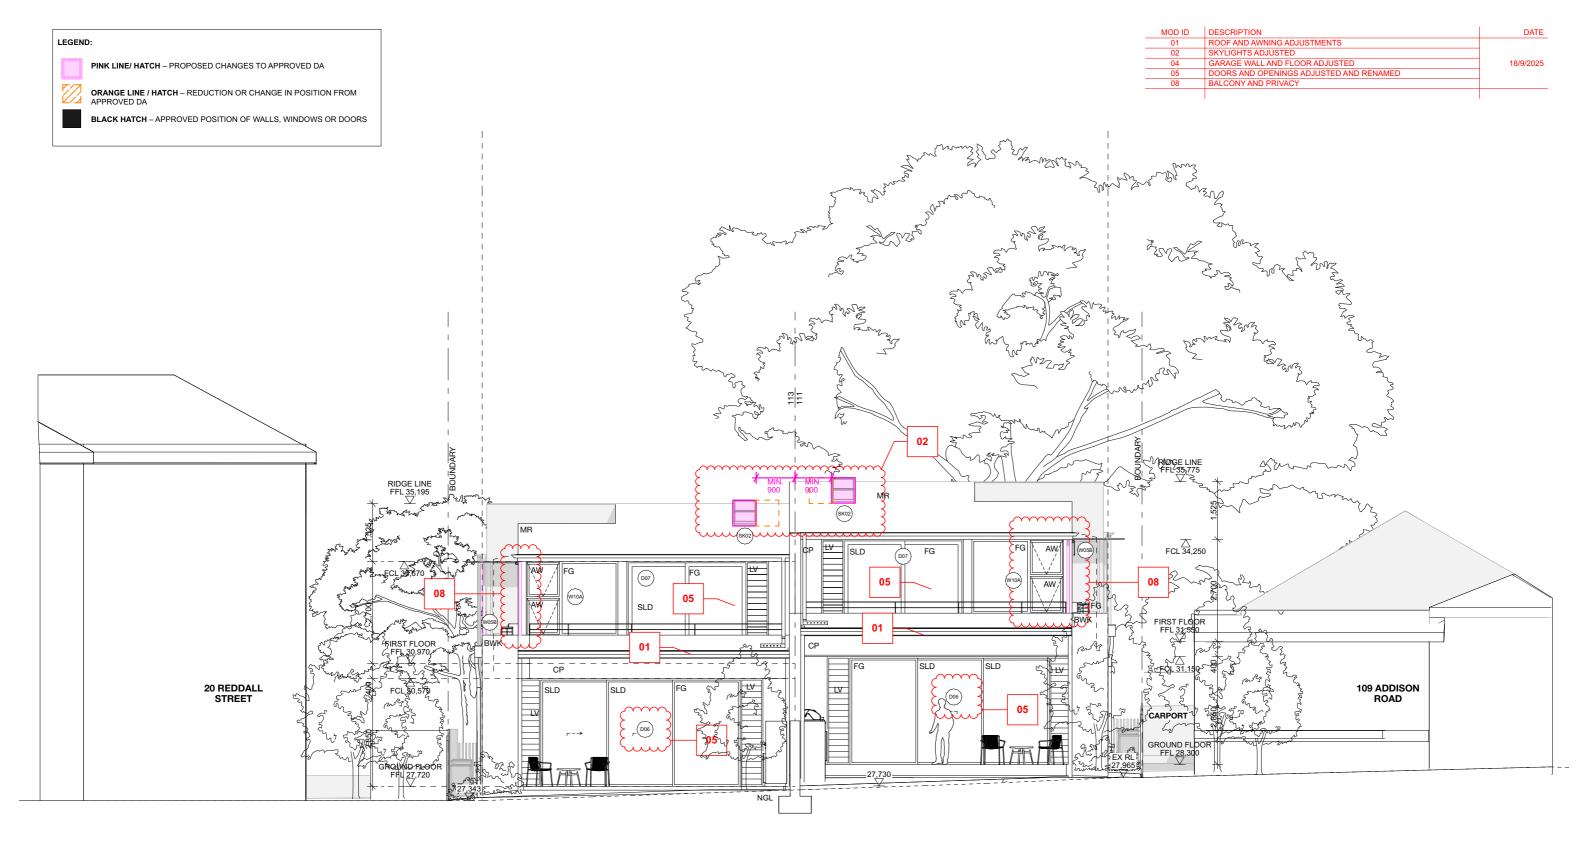



ISSUE FOR DA APPROVED ISSUE DA MODIFICATION

DATE 22/8/2024 04/9/2025 JOB NO: 23006 ADDRESS: 111 ADDISON ROAD, MANLY

LOT 1 DP 737826 CLIENT: IAN MILLER SCALE: 1:100 @ A3



NORTH ELEVATION

MOD09 SHEET:


LEGEND:

PINK LINE/ HATCH – PROPOSED CHANGES TO APPROVED DA

ORANGE LINE / HATCH – REDUCTION OR CHANGE IN POSITION FROM APPROVED DA

BLACK HATCH – APPROVED POSITION OF WALLS, WINDOWS OR DOORS

MOD ID	DESCRIPTION	l DATE
עו טטוא		DATE
01	ROOF AND AWNING ADJUSTMENTS	
02	SKYLIGHTS ADJUSTED	
03	COURTYARD AWNING	
05	DOORS AND OPENINGS ADJUSTED AND RENAMED	18/9/2025
07	WINDOWS ADJUSTED	
08	BALCONY AND PRIVACY	
10	SITEWORKS AND SERVICES	

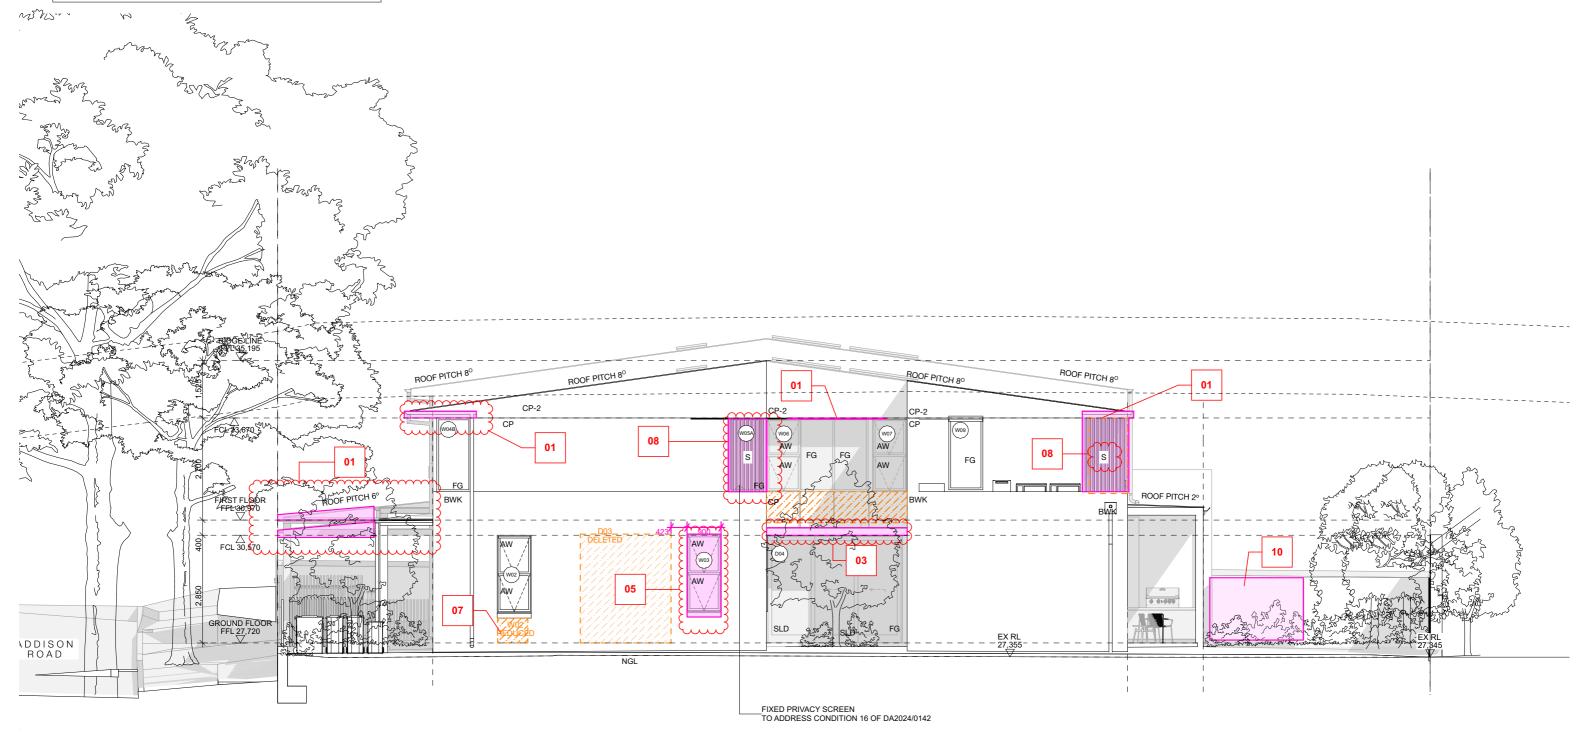

Watershed\/\Architects

ISSUE FOR
D DA APPROVED ISSUE
E DA MODIFICATION

DATE 22/8/2024 04/9/2025

JOB NO: 23006 ADDRESS: 111 ADDISON ROAD, MANLY

LOT 1 DP 737826
CLIENT: IAN MILLER
SCALE: 1:100 @ A3



EAST ELEVATION

SHEET: MOD10



ISSUE FOR
D DA APPROVED ISSUE
E DA MODIFICATION

DATE 22/8/2024 04/9/2025

JOB NO: 23006

ADDRESS: 111 ADDISON ROAD, MANLY

LOT 1 DP 737826


CLIENT: IAN MILLER

SCALE: 1:100 @ A3



ADDISON RD - SOUTH ELEVATION

SHEET: MOD11

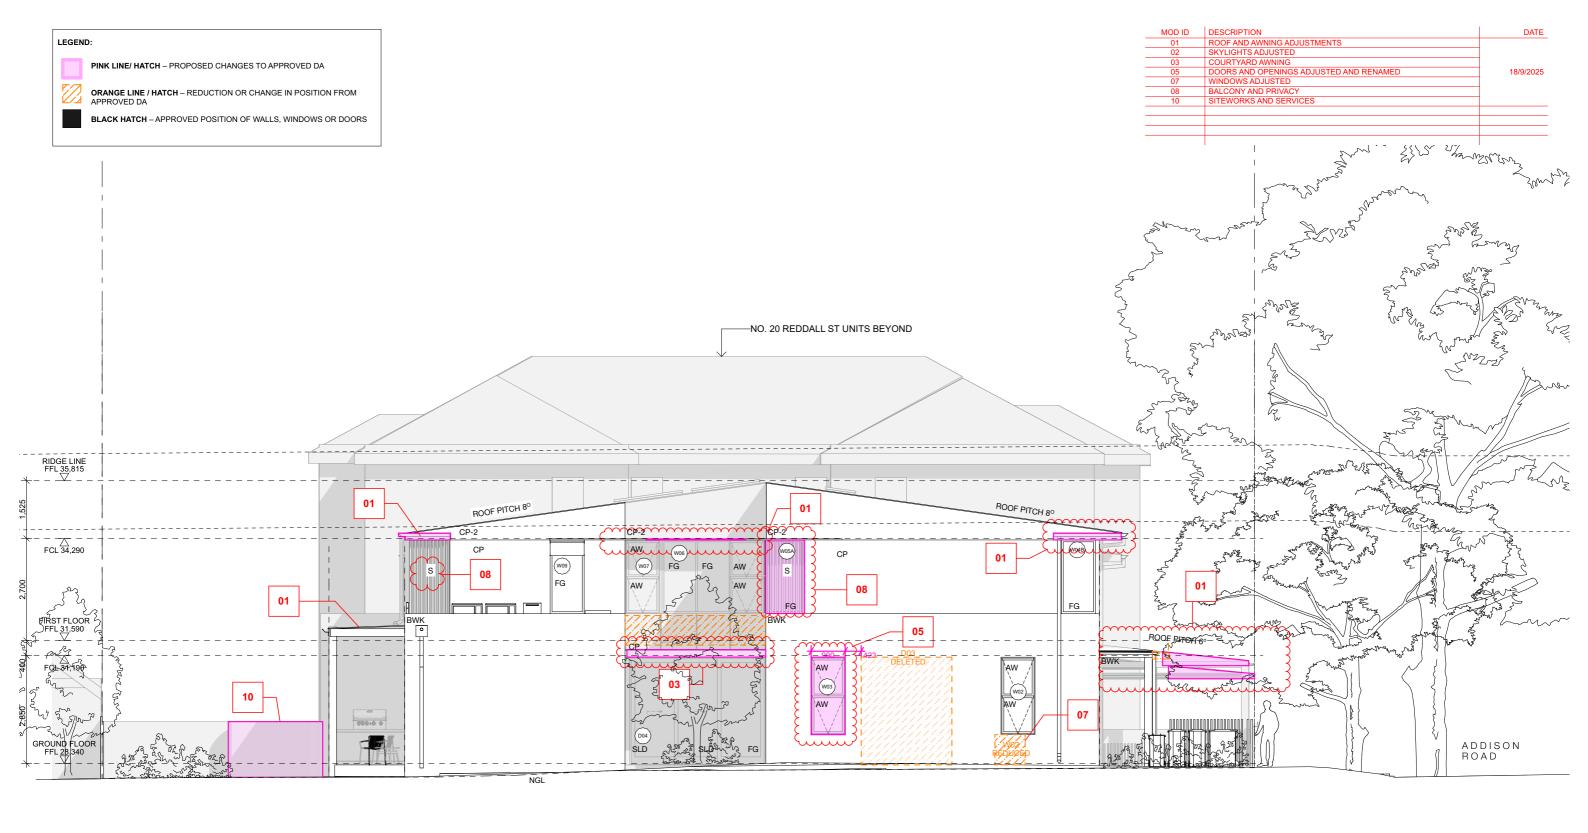



ISSUE FOR
D DA APPROVED ISSUE
E DA MODIFICATION

DATE 22/8/2024 04/9/2025 JOB NO: 23006 ADDRESS: 111 ADDISON ROAD, MANLY

LOT 1 DP 737826
CLIENT: IAN MILLER
SCALE: 1:100 @ A3




WEST ELEVATION

SHEET: MOD12

ISSUE:

D

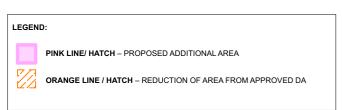



**GROUND FLOOR AREA** 1:200

TOTAL OPEN SPACE BACKYARD A 72.78 BACKYARD B 72.78 BED 01 TERRACE A 7.21 BED 01 TERRACE B 7.22 BED 02 TERRACE A 6.11 BED 02 TERRACE B 6.11 COURTYARD A 16.47 COURTYARD B 16.47 FRONTYARD A

BACKYARD B COURTYARD A COURTYARD B FRONTYARD A FRONTYARD B DCP 25.16

25.37 255.68 m<sup>2</sup>

DCP 307.6 m<sup>2</sup> **APPROVED DA** 255.17 m<sup>2</sup>

Total Open Space (see Dictionary meanings including landscape area, open space above ground and principal private open space) must adhere to the following minimum specifications:

i) horizontal dimension of at least 3m in any direction; and ii) a minimum unbroken area of 12sqm.

iii) A variation to the minimum specifications in i) and ii) above may only be considered for Above Ground Open Space where it can be demonstrated that lesser dimensions or areas will better serve to minimise amenity impacts on neighbours. A lesser areas of above ground open space may be included or calculated under the minimum requirements in the circumstances of the case. In all other cases open space that does not comply with the minimum specification is not included or calculated under the minimum requirements for total open space.





DCP

**APPROVED DA** 

ISSUE FOR DA APPROVED ISSUE DA MODIFICATION

86.20

86.20

356.14 m<sup>2</sup>

335.56 m<sup>2</sup>

354.70 m<sup>2</sup>

DATE 22/8/2024 04/9/2025

JOB NO: 23006 ADDRESS: 111 ADDISON ROAD, MANLY FIRST FLOOR AREA B

FIRST FLOOR AREA A

LOT 1 DP 737826 CLIENT: IAN MILLER SCALE: 1:200 @ A3

FIRST FLOOR AREA

AREA CALCULATIONS

MOD13 SHEET:

ISSUE:

Ε

54.93

54.81

9.44

9.44

14.28

14.18

157.08 m<sup>2</sup>

107.7 m<sup>2</sup>

158.50 m<sup>2</sup>

1:200

INTERNAL FLOOR AREA

FIRST FLOOR AREA A

FIRST FLOOR AREA B

**GROUND FLOOR AREA 91.87** 


**GROUND FLOOR AREA 91.87** 

FRONTYARD B


LANDSCAPE AREA

BACKYARD A


**APPROVED DA** 

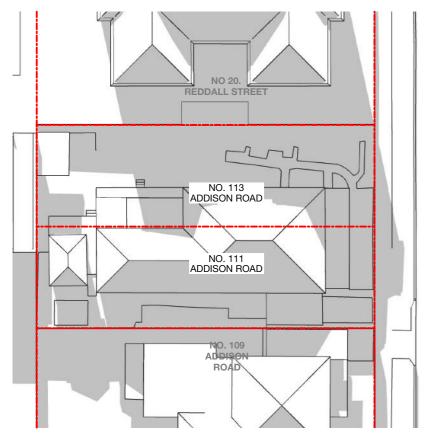


**EXISTING SHADOWS - 9AM** 

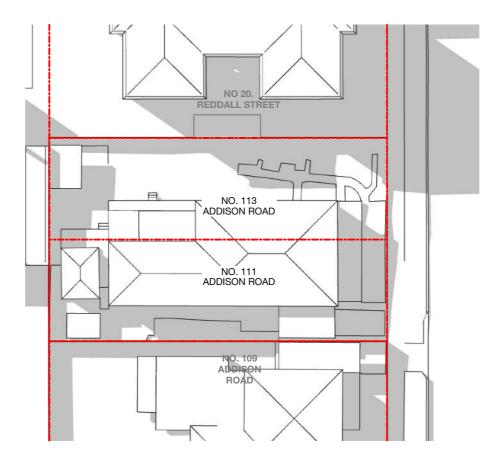


**EXISTING SHADOWS - 12PM** 

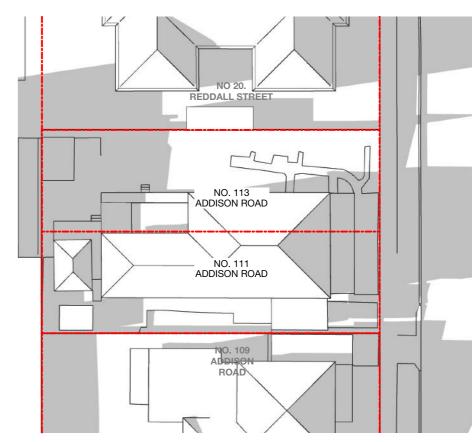


**EXISTING SHADOWS - 3PM** 

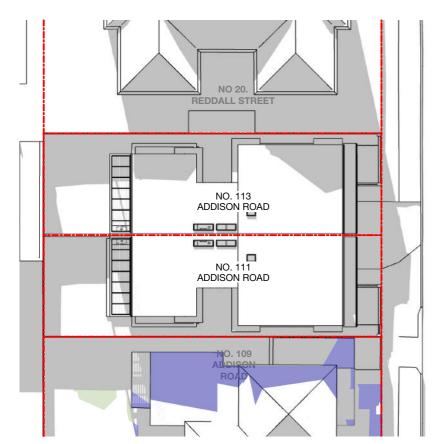

**PROPOSED SHADOWS - 9AM** 

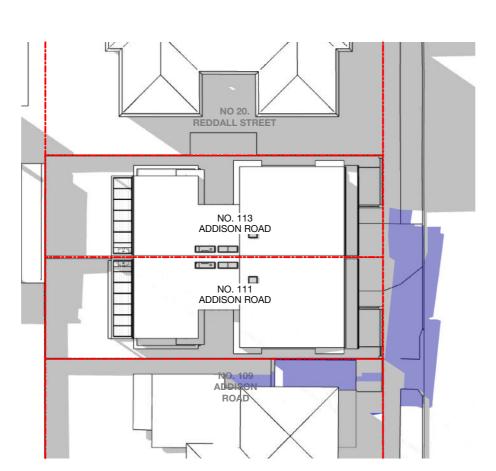

PROPOSED SHADOWS - 12PM

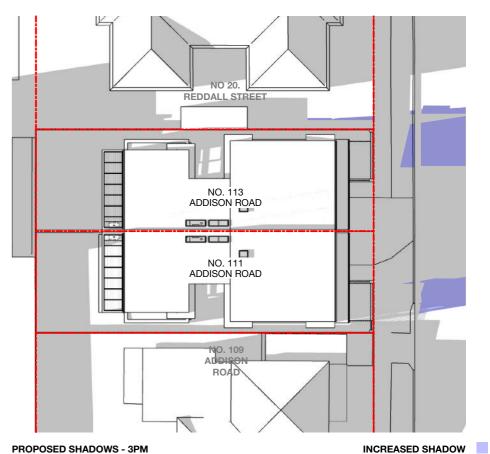

**PROPOSED SHADOWS - 3PM** 

ISSUE FOR DA APPROVED ISSUE DA MODIFICATION

DATE 22/8/2024 04/9/2025

JOB NO: 23006

ADDRESS: 111 ADDISON ROAD, MANLY LOT 1 DP 737826 CLIENT: IAN MILLER SCALE: 1:250 @ A3

Certificate No. 0012207220

REDUCED SHADOW **NO CHANGES** SHADOW DIAGRAMS

MOD14 SHEET:

Ε

STOREY	GROUND FLOOR								FIRST FLOOR							
MOD ID	W01	W01	W02	W02	W03	W03	W04	W04	W04A	W04A	W04B	W04B	W05A	W05A	W05B	W05B
APPROVED DA ID	W01	W01	W02	W02	D03	D03	D06	D06	W04A	W04A	W04B	W04B	W05A	W05A	W05B	W05B
LOT	111	113	111	113	111	113	111	113	111	113	111	113	111	113	111	113
ELEVATION					M		M									
SIZE	2,400×1,750	2,400×1,750	900×2,050	900×2,046	900×2,050	900×2,050	2,300×2,050	2,300×2,050	2,300×1,950	2,300×1,950	900×1,950	900×1,950	900×1,950	900×1,950	2,300×1,950	2,300×1,950
AREA (m2)	4.20	4.20	1.85	1.84	1.85	1.85	4.72	4.72	4.68	4.68	1.95	1.95	1.95	1.95	4.68	4.68

STOREY	FIRST FLOOR									
MOD ID	W06	W06	W07	W07	W08	W08	W09	W09	W10A	W10A
APPROVED DA ID	W06	W06	W07	W07	W08	W08	W09	W09		
LOT	111	113	111	113	111	113	111	113	111	113
ELEVATION										
SIZE	2,700×1,950	2,700×1,950	900×1,950	900×1,950	2,425×1,950	2,425×1,950	900×1,950	900×1,950	2,425×1,950	2,425×1,950
AREA (m2)	5.27	5.27	1.76	1.76	4.73	4.73	1.76	1.76	4.73	4.73

STOREY	GROUND FLOOR									FIRST FLOOR		
MOD ID	D01	D01	D02	D02	D04	D04	D05	D05	D06	D06	D07	D07
APPROVED DA ID	D01	D01	D02	D02	D07	D07	D08	D08	D11	D11	D20	D20
LOT	111	113	111	113	111	113	111	113	111	113	113	113
ELEVATION							-	•	, rea	6-0-1		
SIZE	1,100×2,850	1,100×2,850	2,800×2,400	2,800×2,400	3,600×2,850	3,600×2,850	2,425×2,850	2,425×2,850	6,475×2,850	6,475×2,850	3,750×2,700	3,750×2,700
AREA (m2)	3.14	3.14	6.72	6.72	10.26	10.26	6.91	6.91	18.45	18.45	10.13	10.13

		I I										
STOREY	FIRST FLOOR											
MOD ID	D08	D08	D09	D09	D10	D10						
APPROVED DA ID	D11	D11	D12	D12	D13	D13						
LOT	111	113	111	111	113	111						
ELEVATION												
SIZE	900×2,700	900×2,700	900×2,700	900×2,700	3,190×2,700	3,190×2,700						
AREA (m2)	2.43	2.43	2.43	2.43	8.61	8.61						

ISSUE FOR

D DA APPROVED ISSUE E DA MODIFICATION

DATE 22/8/2024 04/9/2025

JOB NO: 23006 ADDRESS: 111 ADDISON ROAD, MANLY

LOT 1 DP 737826
CLIENT: IAN MILLER
SCALE: @ A3




EXTERNAL WINDOW AND DOOR SCHEDULE


SHEET: MOD15


ISSUE:


Nominated Architect Mark Korgul No. 6221 Studio 9977 1076 Address Level 1, 167 Pittwater Road Manly NSW 2095

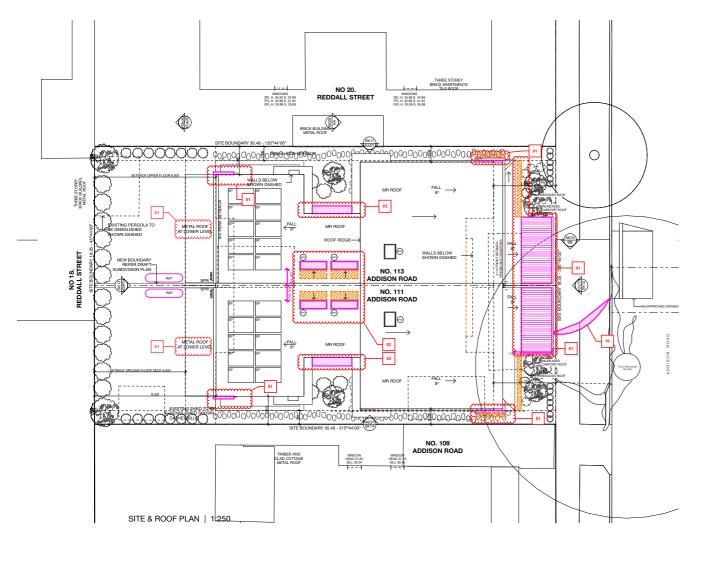



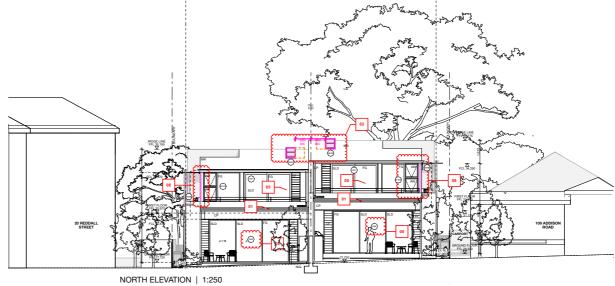

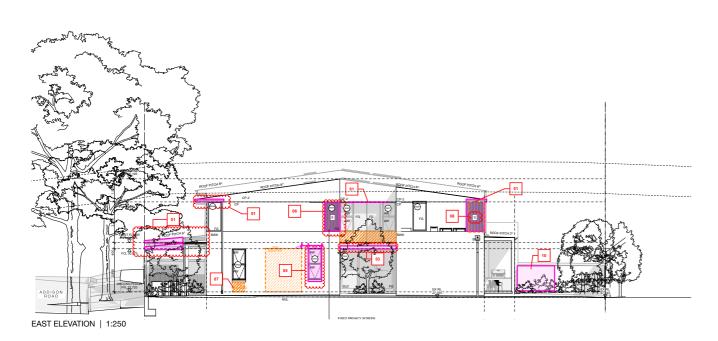

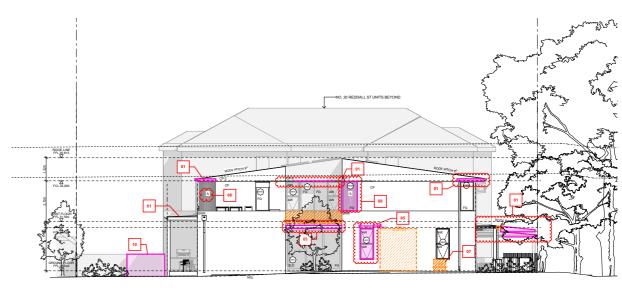

ISSUE FOR

DA APPROVED ISSUE DA MODIFICATION DATE 22/8/2024 04/9/2025

WEST ELEVATION | 1:250

JOB NO: 23006

ADDRESS: 111 ADDISON ROAD, MANLY
LOT 1 DP 737826

CLIENT: IAN MILLER
SCALE: 1:250 @ A3

Certificate No. 0012207220

Ce

NOTIFICATION PLAN

SHEET: MOD16

D