

ST LUKE'S GRAMMAR SCHOOL, BAYVIEW

1977 PITTWATER ROAD, BAYVIEW, NSW 2104

ALTERATIONS AND ADDITIONS



SOUTHERN ELEVATION VIEW

SCALE: NTS



LOCATION PLAN

SCALE: NTS

No.	TITLE	SCALE	REVISION
A-0000	COVER SHEET		02
A-0200	EXISTING SITE PLAN	1:200	02
A-0201	EXISTING LOWER FLOOR LEVEL	1:100	02
A-0202	EXISTING UPPER FLOOR LEVEL	1:100	02
A-0203	EXISTING ROOF LEVEL	1:100	02
A-0300	LOWER FLOOR LEVEL DEMOLITION PLAN	1:100	02
A-0301	UPPER FLOOR LEVEL DEMOLITION PLAN	1:100	02
A-0302	ROOF LEVEL DEMOLITION PLAN	1:100	02
A-0400	PROPOSED SITE PLAN	1:200	02
A-1100	PROPOSED LOWER FLOOR LEVEL	1:100	02
A-1101	PROPOSED UPPER LEVEL	1:100	02
A-1102	PROPOSED ROOF LEVEL	1:100	02
A-1200	PROPOSED SECTIONS	1:100	02
A-1300	NORTH & SOUTH ELEVATIONS	1:100	02
A-1301	EAST & WEST ELEVATIONS	1:100	02
A-3300	CANTEEN, AMENITIES & KITCHEN	1:50	02
A-6000	MATERIAL BOARD		02
A-9300	PERSPECTIVE VIEWS		02

DA APPLICATION

NOTE
THE CLIENT SHALL CHECK ALL DIMENSIONS AND LEVELS ON SITE PRIOR TO CONSTRUCTION. NOTIFY ANY VERTICAL DISCREPANCIES OR OMISSIONS TO THE ARCHITECT. REFER TO WRITTEN DIMENSIONS ONLY. DO NOT SCALE DRAWINGS. DRAWINGS SHALL NOT BE USED FOR CONSTRUCTION PURPOSES UNLESS SPECIFIC FOR CONSTRUCTION. THIS DRAWING REFLECTS A DESIGN BY GLEN DENNING SZOBOSZLAY ARCHITECTS AND IS TO BE USED ONLY FOR HOME BREEZE AUTHORITIES BY WRITING BY GLEN DENNING SZOBOSZLAY ARCHITECTS.
ALL BOUNDARIES AND CONTIGUOUS ARE SUBJECT TO SURVEY DRAWINGS. ALL LEVELS TO AUSTRALIAN HEIGHT DATA. IT IS THE CONTRACTOR'S RESPONSIBILITY TO CONFIRM ALL MEASUREMENTS ON SITE AND LOCATIONS OF ANY SERVICES PRIOR TO WORK ON SITE.
ALL DOCUMENTS HERE WITHIN ARE SUBJECT TO AUSTRALIAN COPYRIGHT LAWS.

CHANGE



**GLEN DENNING
SZOBOSZLAY
ARCHITECTS**

A: 2/605 Pacific Highway, Mt. Colah,
NSW, 2079
T: (02) 9482 7033
F: (02) 9482 7201
E: admin@gsarchitects.com.au

02
01
REV

ISSUE FOR DA APPLICATION
ISSUE FOR DA APPLICATION
ISSUE

DRAWN/CHECKED: MZ | BL, MG
PLOT DATE: 05/04/2023
LOT: #Site ID
PLAN TYPE: DP #Site Custom
CLIENT: ST LUKE'S GRAMMAR SCHOOL
SITE: 1977 PITTWATER ROAD, BAYVIEW, NSW 2104

DRAWING TITLE:
COVER
COVER SHEET


DRAWING SCALE:
@ A1

REVISION NO.
02

PROJECT NAME:
ST LUKE'S GRAMMAR SCHOOL, BAYVIEW

PROJECT NUMBER:
1403

STAGE: **DA**
DRAWING NO.: **A-0000**

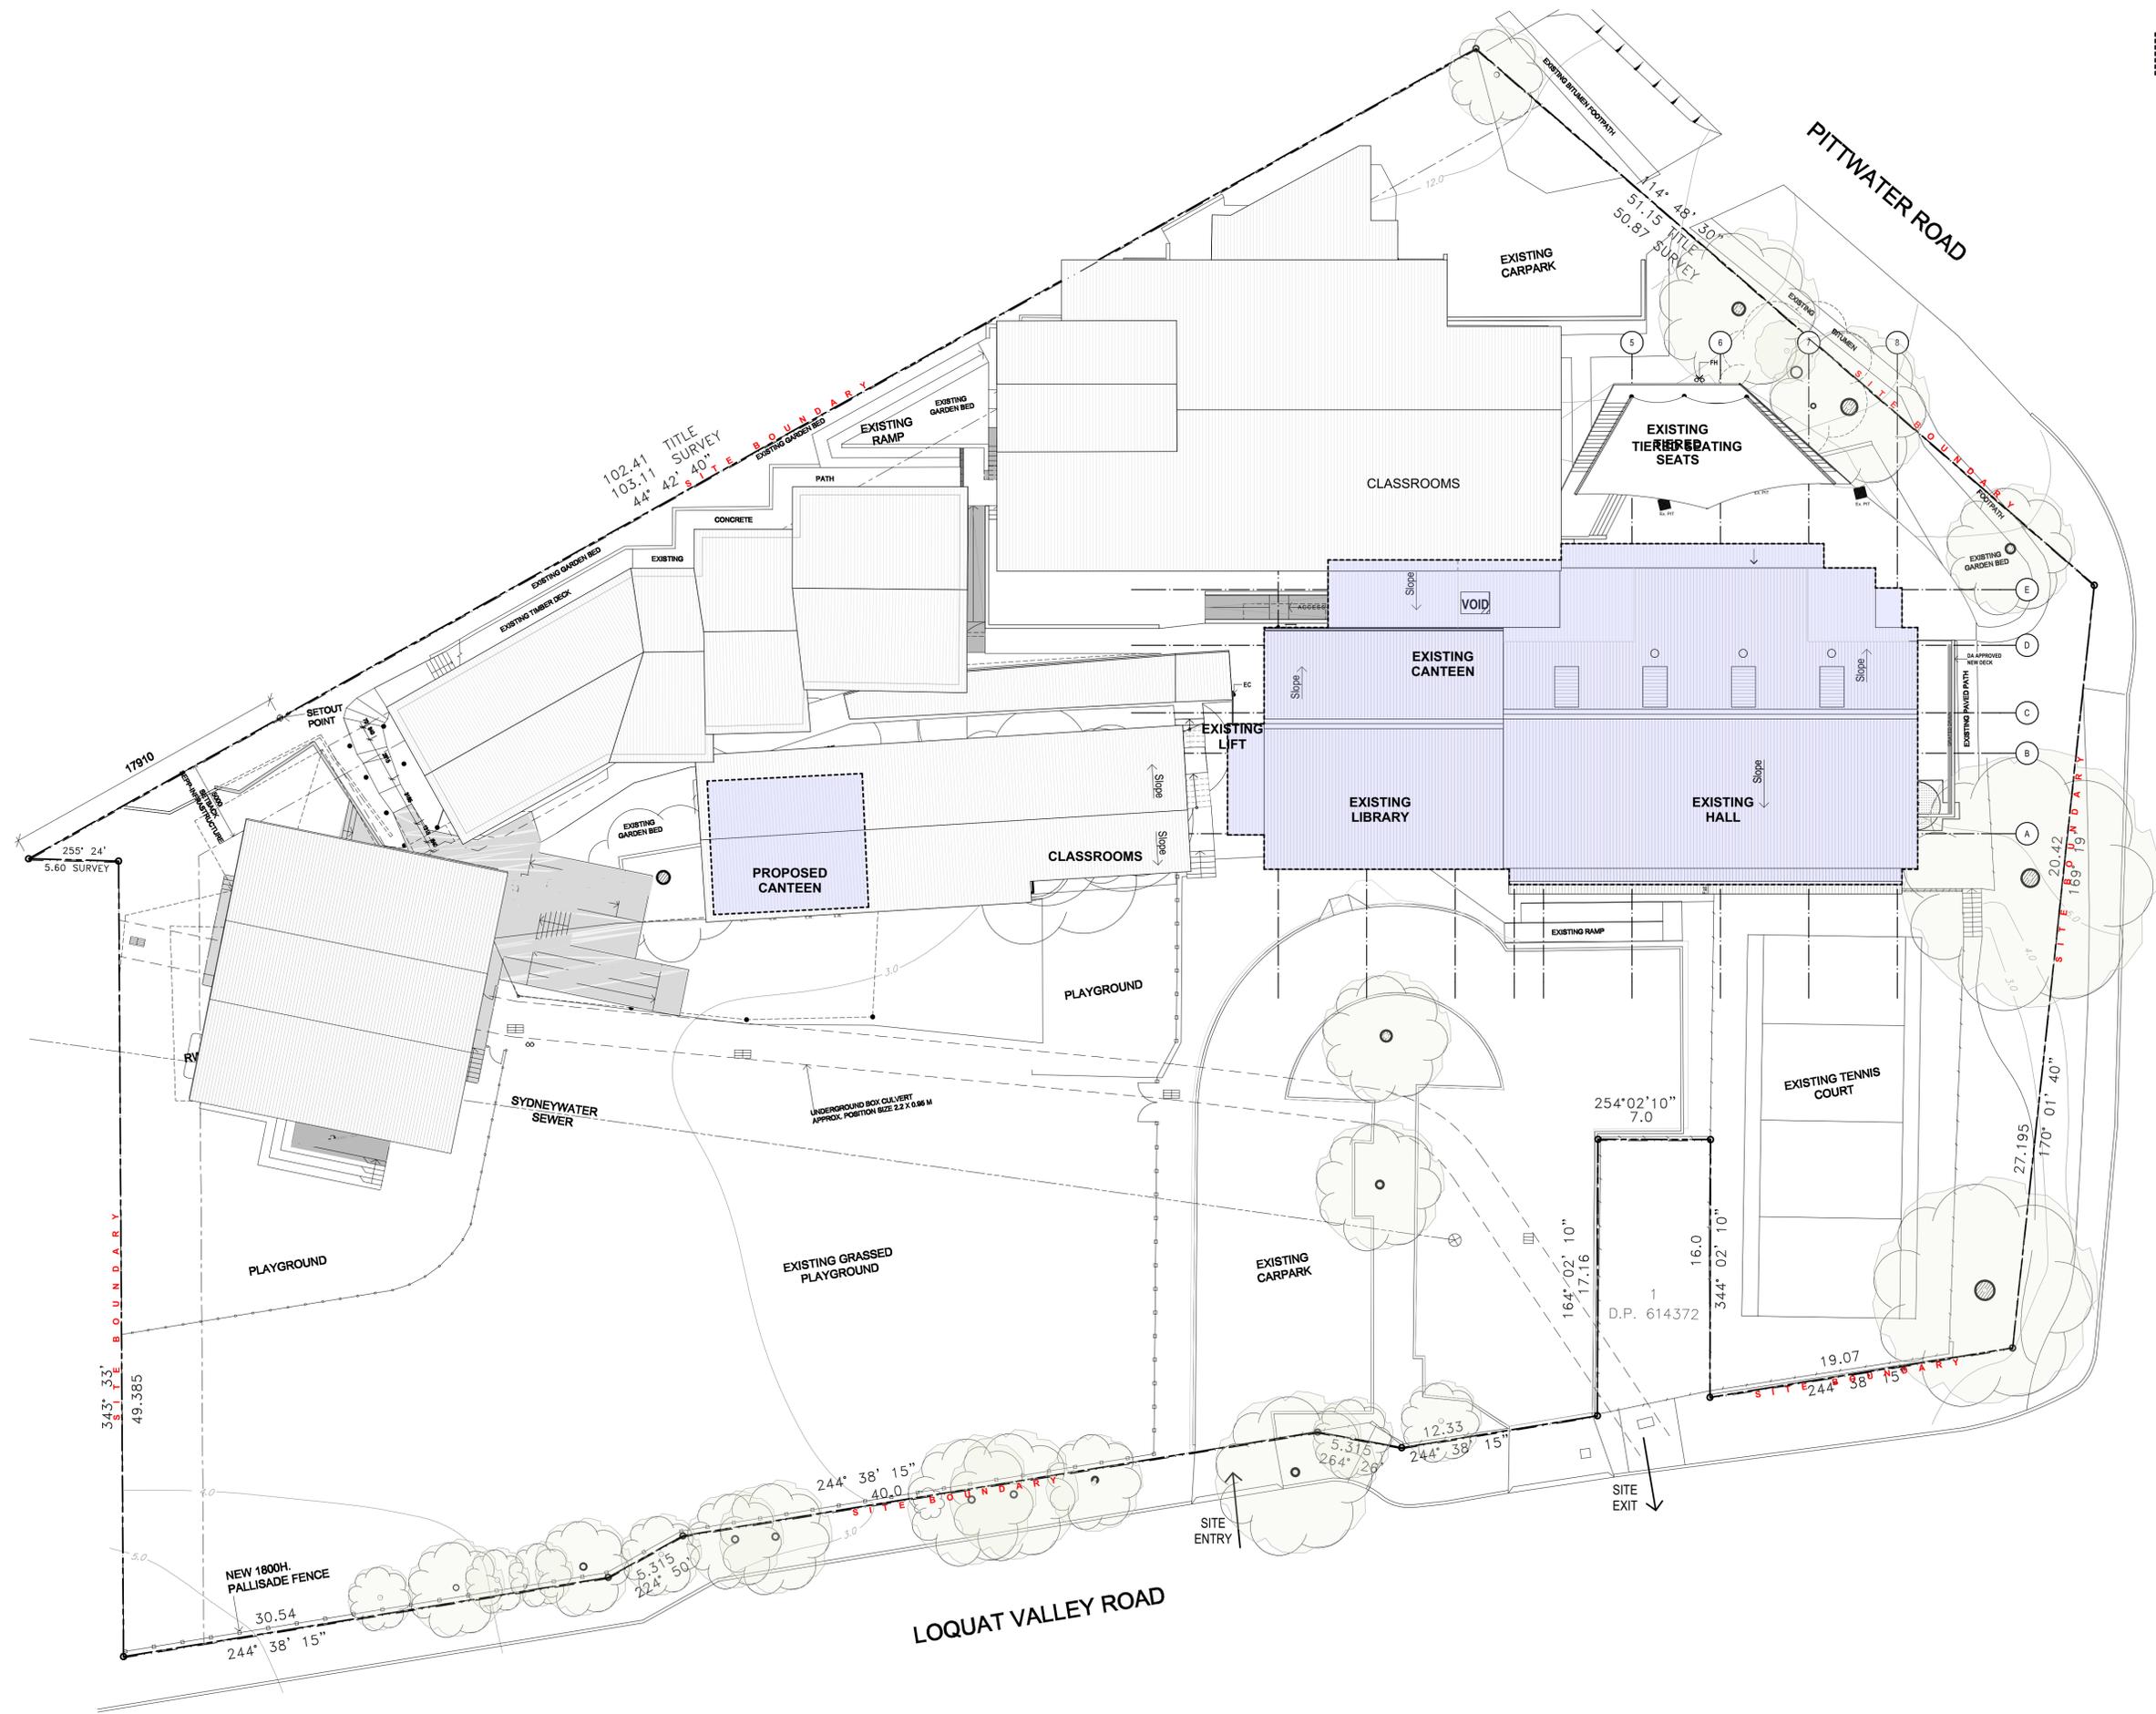

DA APPLICATION

NOTE
 THE CLIENT SHALL CHECK ALL DIMENSIONS AND LEVELS ON SITE PRIOR TO CONSTRUCTION. NOTIFY ANY DISCREPANCIES OR OMISSIONS TO THE ARCHITECT. REFER TO WRITTEN DIMENSIONS ONLY. DO NOT SCALE DRAWINGS. DRAWINGS SHALL NOT BE USED FOR CONSTRUCTION PURPOSES UNLESS ISSUED FOR CONSTRUCTION. THIS DRAWING REFLECTS A DESIGN BY GLEN DENNING SZOBOSZLAY ARCHITECTS AND IS TO BE USED ONLY FOR INFORMATION PURPOSES IN WRITING BY GLEN DENNING SZOBOSZLAY ARCHITECTS.
 ALL DIMENSIONS AND COORDINATES ARE SUBJECT TO SURVEY DRAWING. ALL LEVELS TO AUSTRALIAN HEIGHT DATA. IT IS THE CONTRACTOR'S RESPONSIBILITY TO CONFIRM ALL MEASUREMENTS ON SITE AND LOCATIONS OF ANY SERVICES PRIOR TO WORK ON SITE.
 ALL DOCUMENTS HERE WITHIN ARE SUBJECT TO AUSTRALIAN COPYRIGHT LAWS.

CHANGE




A: 2/605 Pacific Highway, Mt. Colah, NSW, 2079
 T: (02) 9482 7033
 F: (02) 9482 7201
 E: admin@gsarchitects.com.au

02	ISSUE FOR DA APPLICATION
01	ISSUE FOR DA APPLICATION
REV	ISSUE

05/04/2023	CLIENT	ST LUKE'S GRAMMAR SCHOOL
04/04/2023	SITE	1977 PITTWATER ROAD, BAYVIEW, NSW 2104
DATE		

DRAWING TITLE:	EXISTING BUILDINGS EXISTING SITE PLAN
PROJECT NAME:	ST LUKE'S GRAMMAR SCHOOL, BAYVIEW

DRAWING SCALE:	1:200 @ A1	REVISION NO.	02
PROJECT NUMBER:	1403	STAGE:	DA
DRAWING NO.	A-0200		

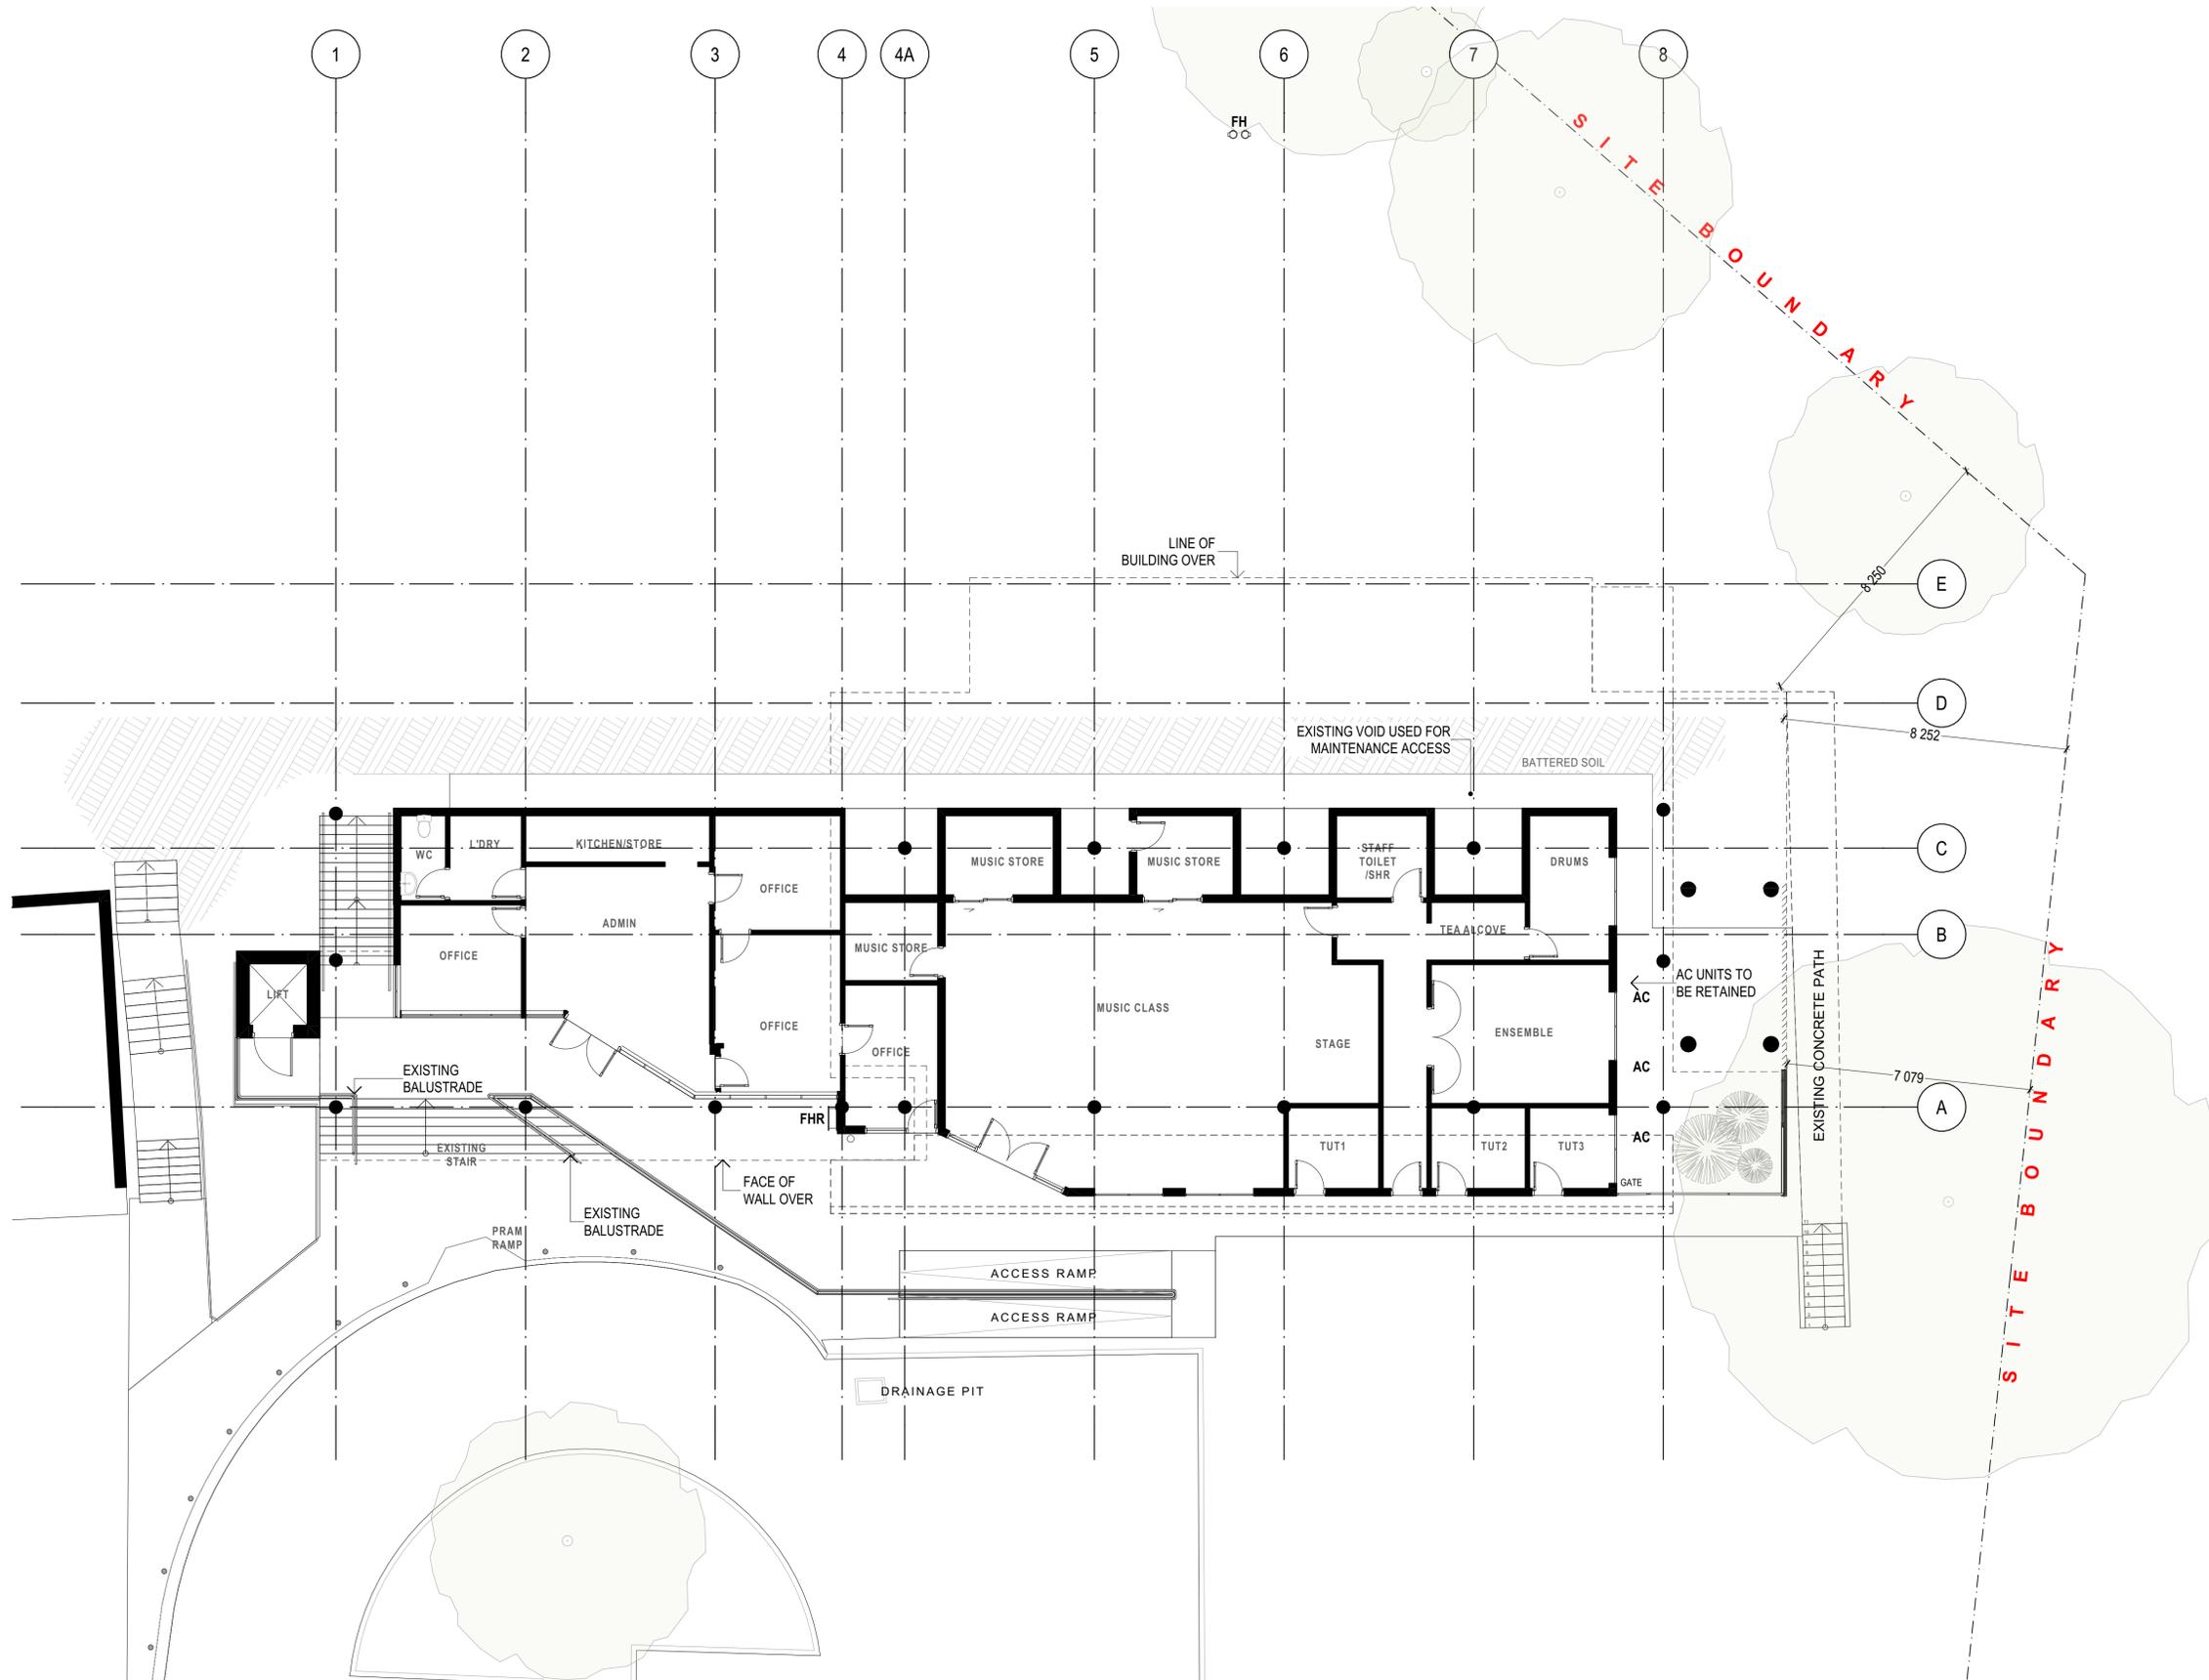

DA APPLICATION

NOTE
 THE CLIENT SHALL CHECK ALL DIMENSIONS AND LEVELS ON SITE PRIOR TO CONSTRUCTION. NOTIFY ANY
 VERTICAL DISCREPANCIES OR OMISSIONS TO THE ARCHITECT. REFER TO WRITTEN DIMENSIONS ONLY. DO
 NOT SCALE DRAWINGS. DIMENSIONS SHALL NOT BE USED FOR CONSTRUCTION PURPOSES UNLESS SPECIFIED FOR
 CONSTRUCTION. THIS DRAWING REFLECTS A DESIGN BY GLEN DENNING SZOBOSZLAY ARCHITECTS AND IS TO
 BE USED ONLY FOR INFORMATION PURPOSES IN VENTURE BY GLEN DENNING SZOBOSZLAY ARCHITECTS.
 ALL DIMENSIONS AND CONTIGUOUS ARE SUBJECT TO SURVEY DRAWING. ALL LEVELS TO AUSTRALIAN HEIGHT
 DATA. IT IS THE CONTRACTOR'S RESPONSIBILITY TO CONFIRM ALL MEASUREMENTS ON SITE AND LOCATIONS
 OF ANY SERVICES PRIOR TO WORK ON SITE.
 ALL DOCUMENTS HERE WITHIN ARE SUBJECT TO AUSTRALIAN COPYRIGHT LAWS.

CHANGE



**GLEN DENNING
 SZOBOSZLAY
 ARCHITECTS**

A: 2/605 Pacific Highway, Mt. Colah,
 NSW, 2079
 T: (02) 9482 7033
 F: (02) 9482 7201
 E: admin@gsarchitects.com.au

02	ISSUE FOR DA APPLICATION
01	ISSUE FOR DA APPLICATION
REV	ISSUE

DRAWN/CHECKED	MZ BL, MG
PLOT DATE	05/04/2023
LOT	#Site ID
PLAN TYPE	DP #Site Custom
CLIENT	ST LUKE'S GRAMMAR SCHOOL
SITE	1977 PITTWATER ROAD, BAYVIEW, NSW 2104
DATE	05/04/2023

DRAWING TITLE:
**EXISTING BUILDINGS
 EXISTING LOWER FLOOR LEVEL**

DRAWING SCALE:
1:100 @ A1


REVISION NO.
02

PROJECT NAME:
ST LUKE'S GRAMMAR SCHOOL, BAYVIEW

PROJECT NUMBER:
1403

STAGE:
DA

DRAWING NO.
A-0201

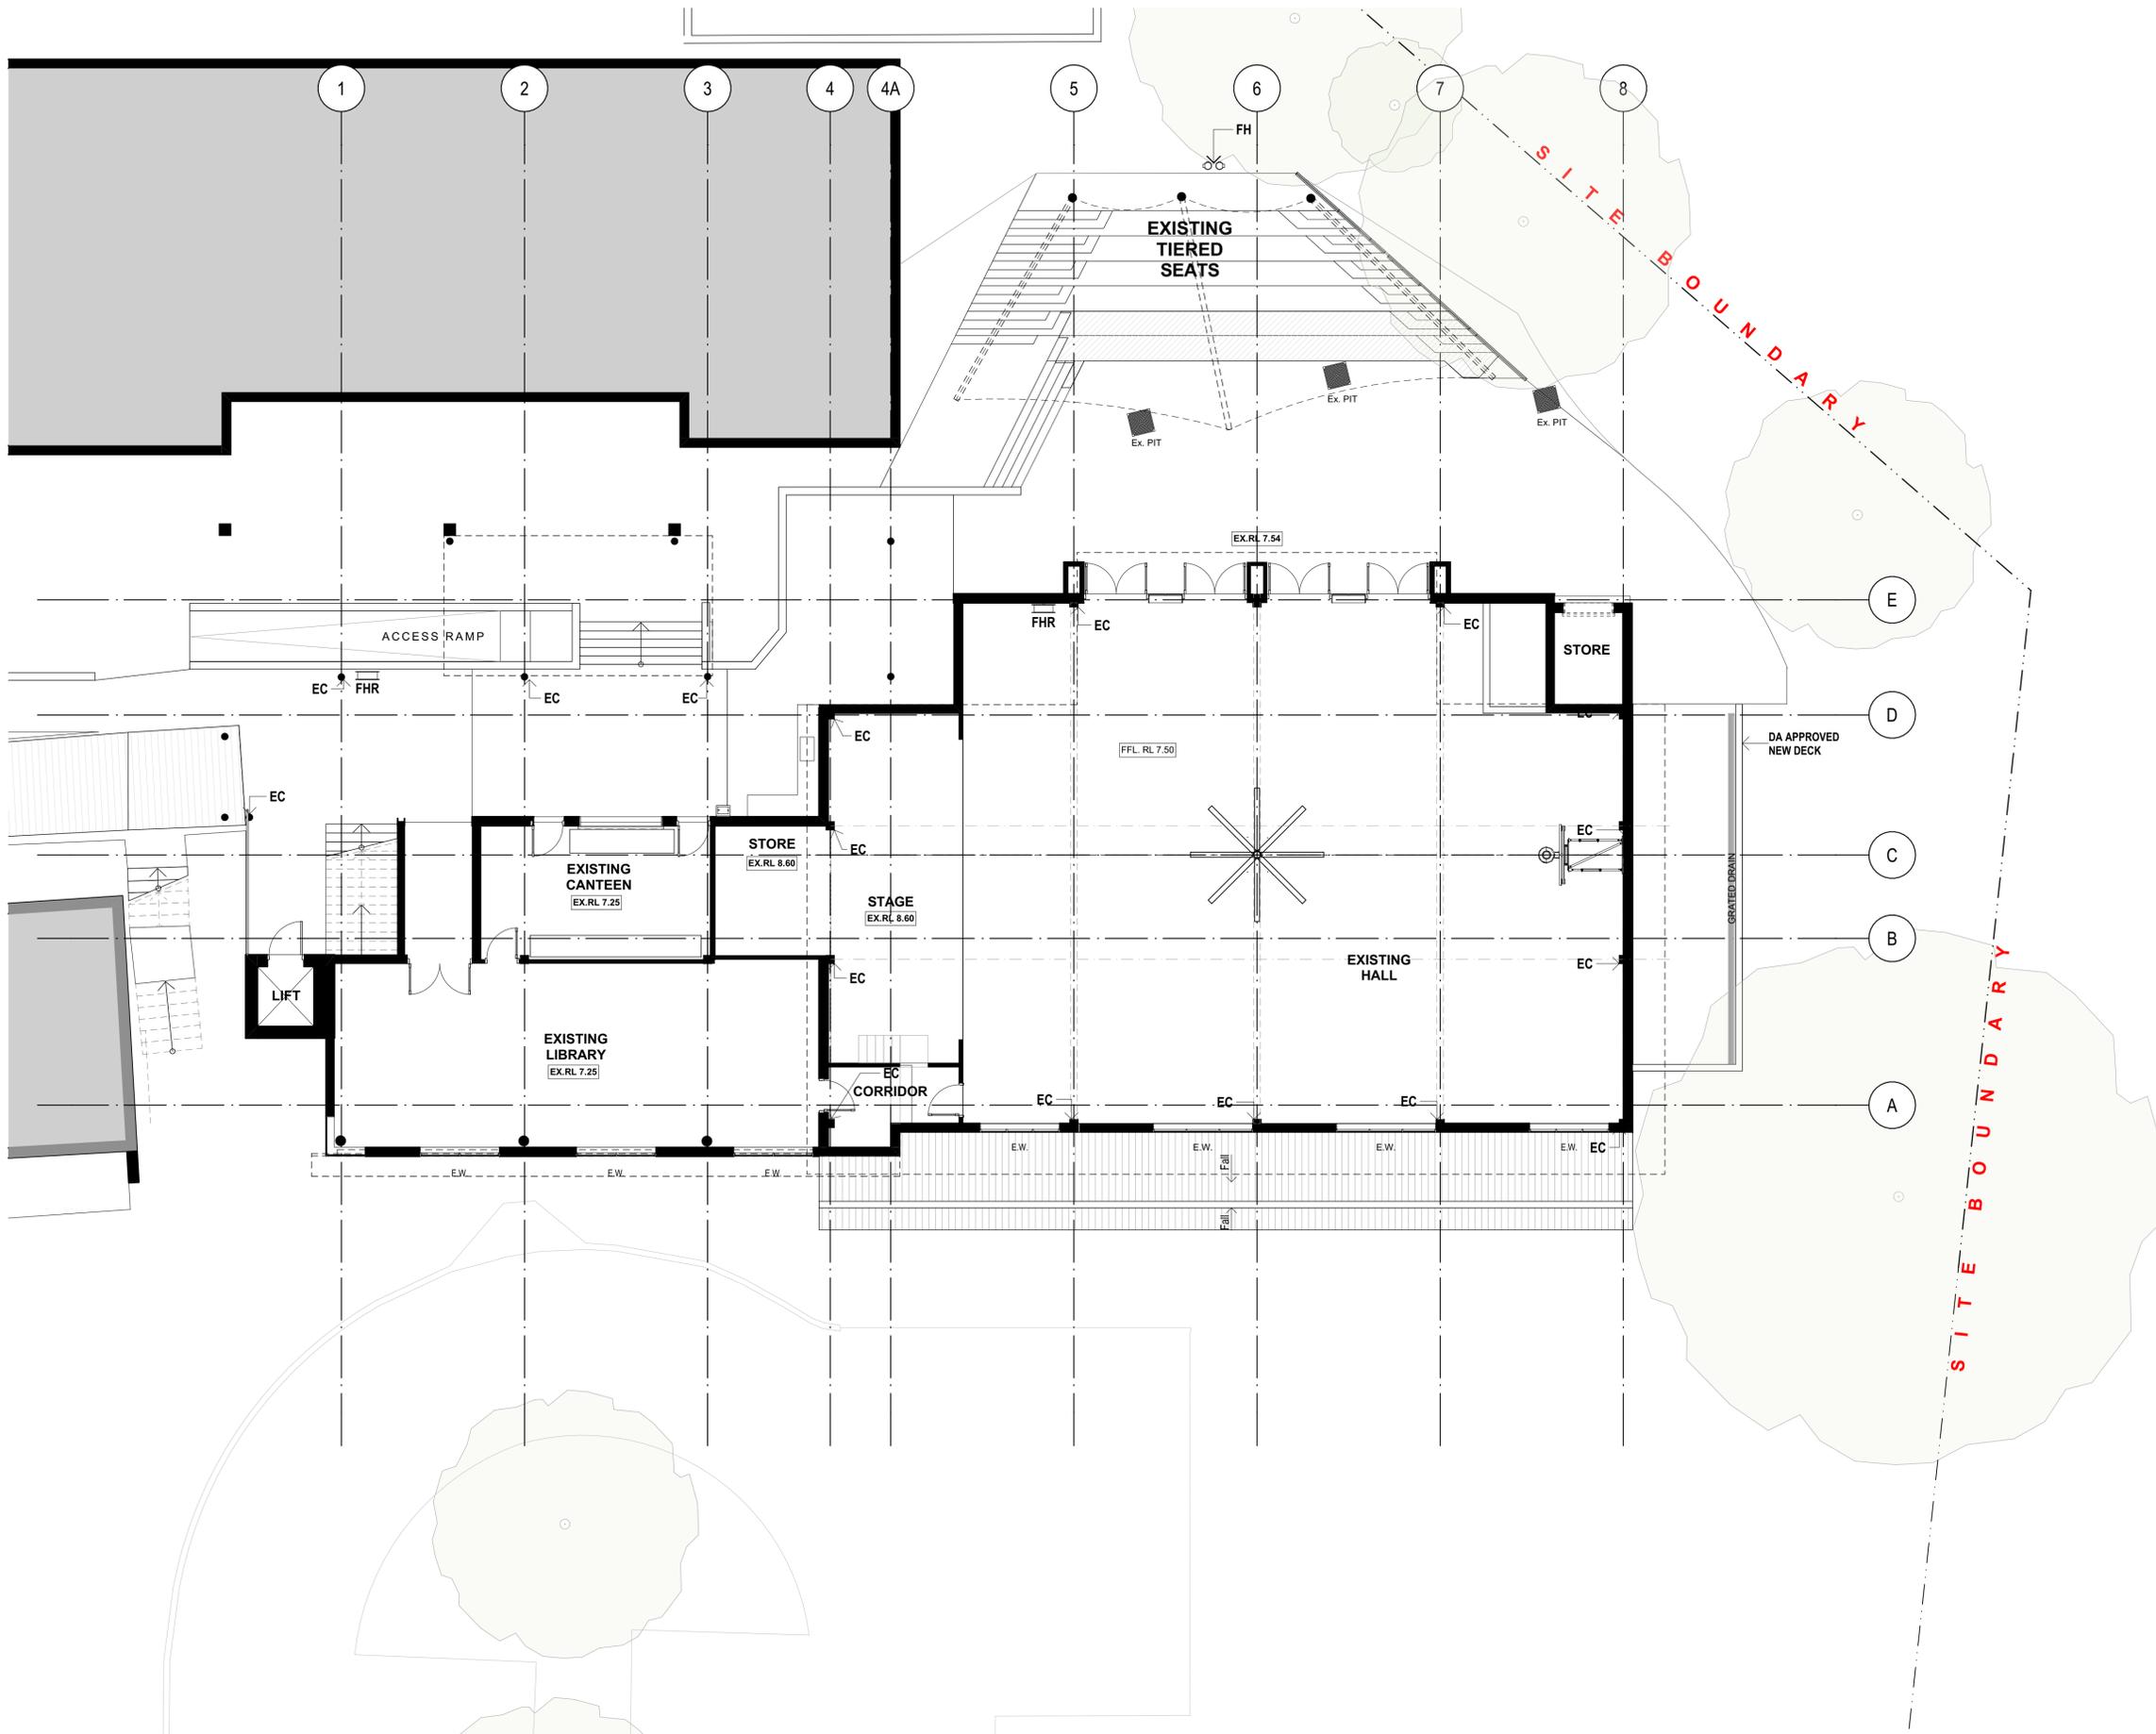

DA APPLICATION

NOTE
 THE CLIENT SHALL CHECK ALL DIMENSIONS AND LEVELS ON SITE PRIOR TO CONSTRUCTION. NOTIFY ANY VERTICAL DISCREPANCIES OR OMISSIONS TO THE ARCHITECT. REFER TO WRITTEN DIMENSIONS ONLY. DO NOT SCALE DRAWINGS. DIMENSIONS SHALL NOT BE USED FOR CONSTRUCTION PURPOSES UNLESS SPECIFIED FOR CONSTRUCTION. THIS DRAWING REFLECTS A DESIGN BY GLEN DENNING SZOBOSZLAY ARCHITECTS AND IS TO BE USED ONLY FOR INFORMATION PURPOSES IN VENTURE BY GLEN DENNING SZOBOSZLAY ARCHITECTS.
 ALL BOUNDARIES AND CONTIGUOUS ARE SUBJECT TO SURVEY DRAWING. ALL LEVELS TO AUSTRALIAN HEIGHT DATA. IT IS THE CONTRACTOR'S RESPONSIBILITY TO CONFIRM ALL MEASUREMENTS ON SITE AND LOCATIONS OF ANY SERVICES PRIOR TO WORK ON SITE.
 ALL DOCUMENTS HERE WITHIN ARE SUBJECT TO AUSTRALIAN COPYRIGHT LAWS.

CHANGE



**GLEN DENNING
 SZOBOSZLAY
 ARCHITECTS**

A: 2/605 Pacific Highway, Mt. Colah,
 NSW, 2079
 T: (02) 9482 7033
 F: (02) 9482 7201
 E: admin@gsarchitects.com.au

02	ISSUE FOR DA APPLICATION
01	ISSUE FOR DA APPLICATION
REV	ISSUE

DRAWN/CHECKED	MZ BL, MG
PLOT DATE	05/04/2023
LOT	#Site ID
PLAN TYPE	DP #Site Custom
CLIENT	ST LUKE'S GRAMMAR SCHOOL
SITE	1977 PITTSWATER ROAD, BAYVIEW, NSW 2104
DATE	05/04/2023

DRAWING TITLE:
**EXISTING BUILDINGS
 EXISTING UPPER FLOOR LEVEL**

DRAWING SCALE:
1:100 @ A1


REVISION NO.
02

PROJECT NAME:
ST LUKE'S GRAMMAR SCHOOL, BAYVIEW

PROJECT NUMBER:
1403

STAGE:
DA

DRAWING NO.
A-0202

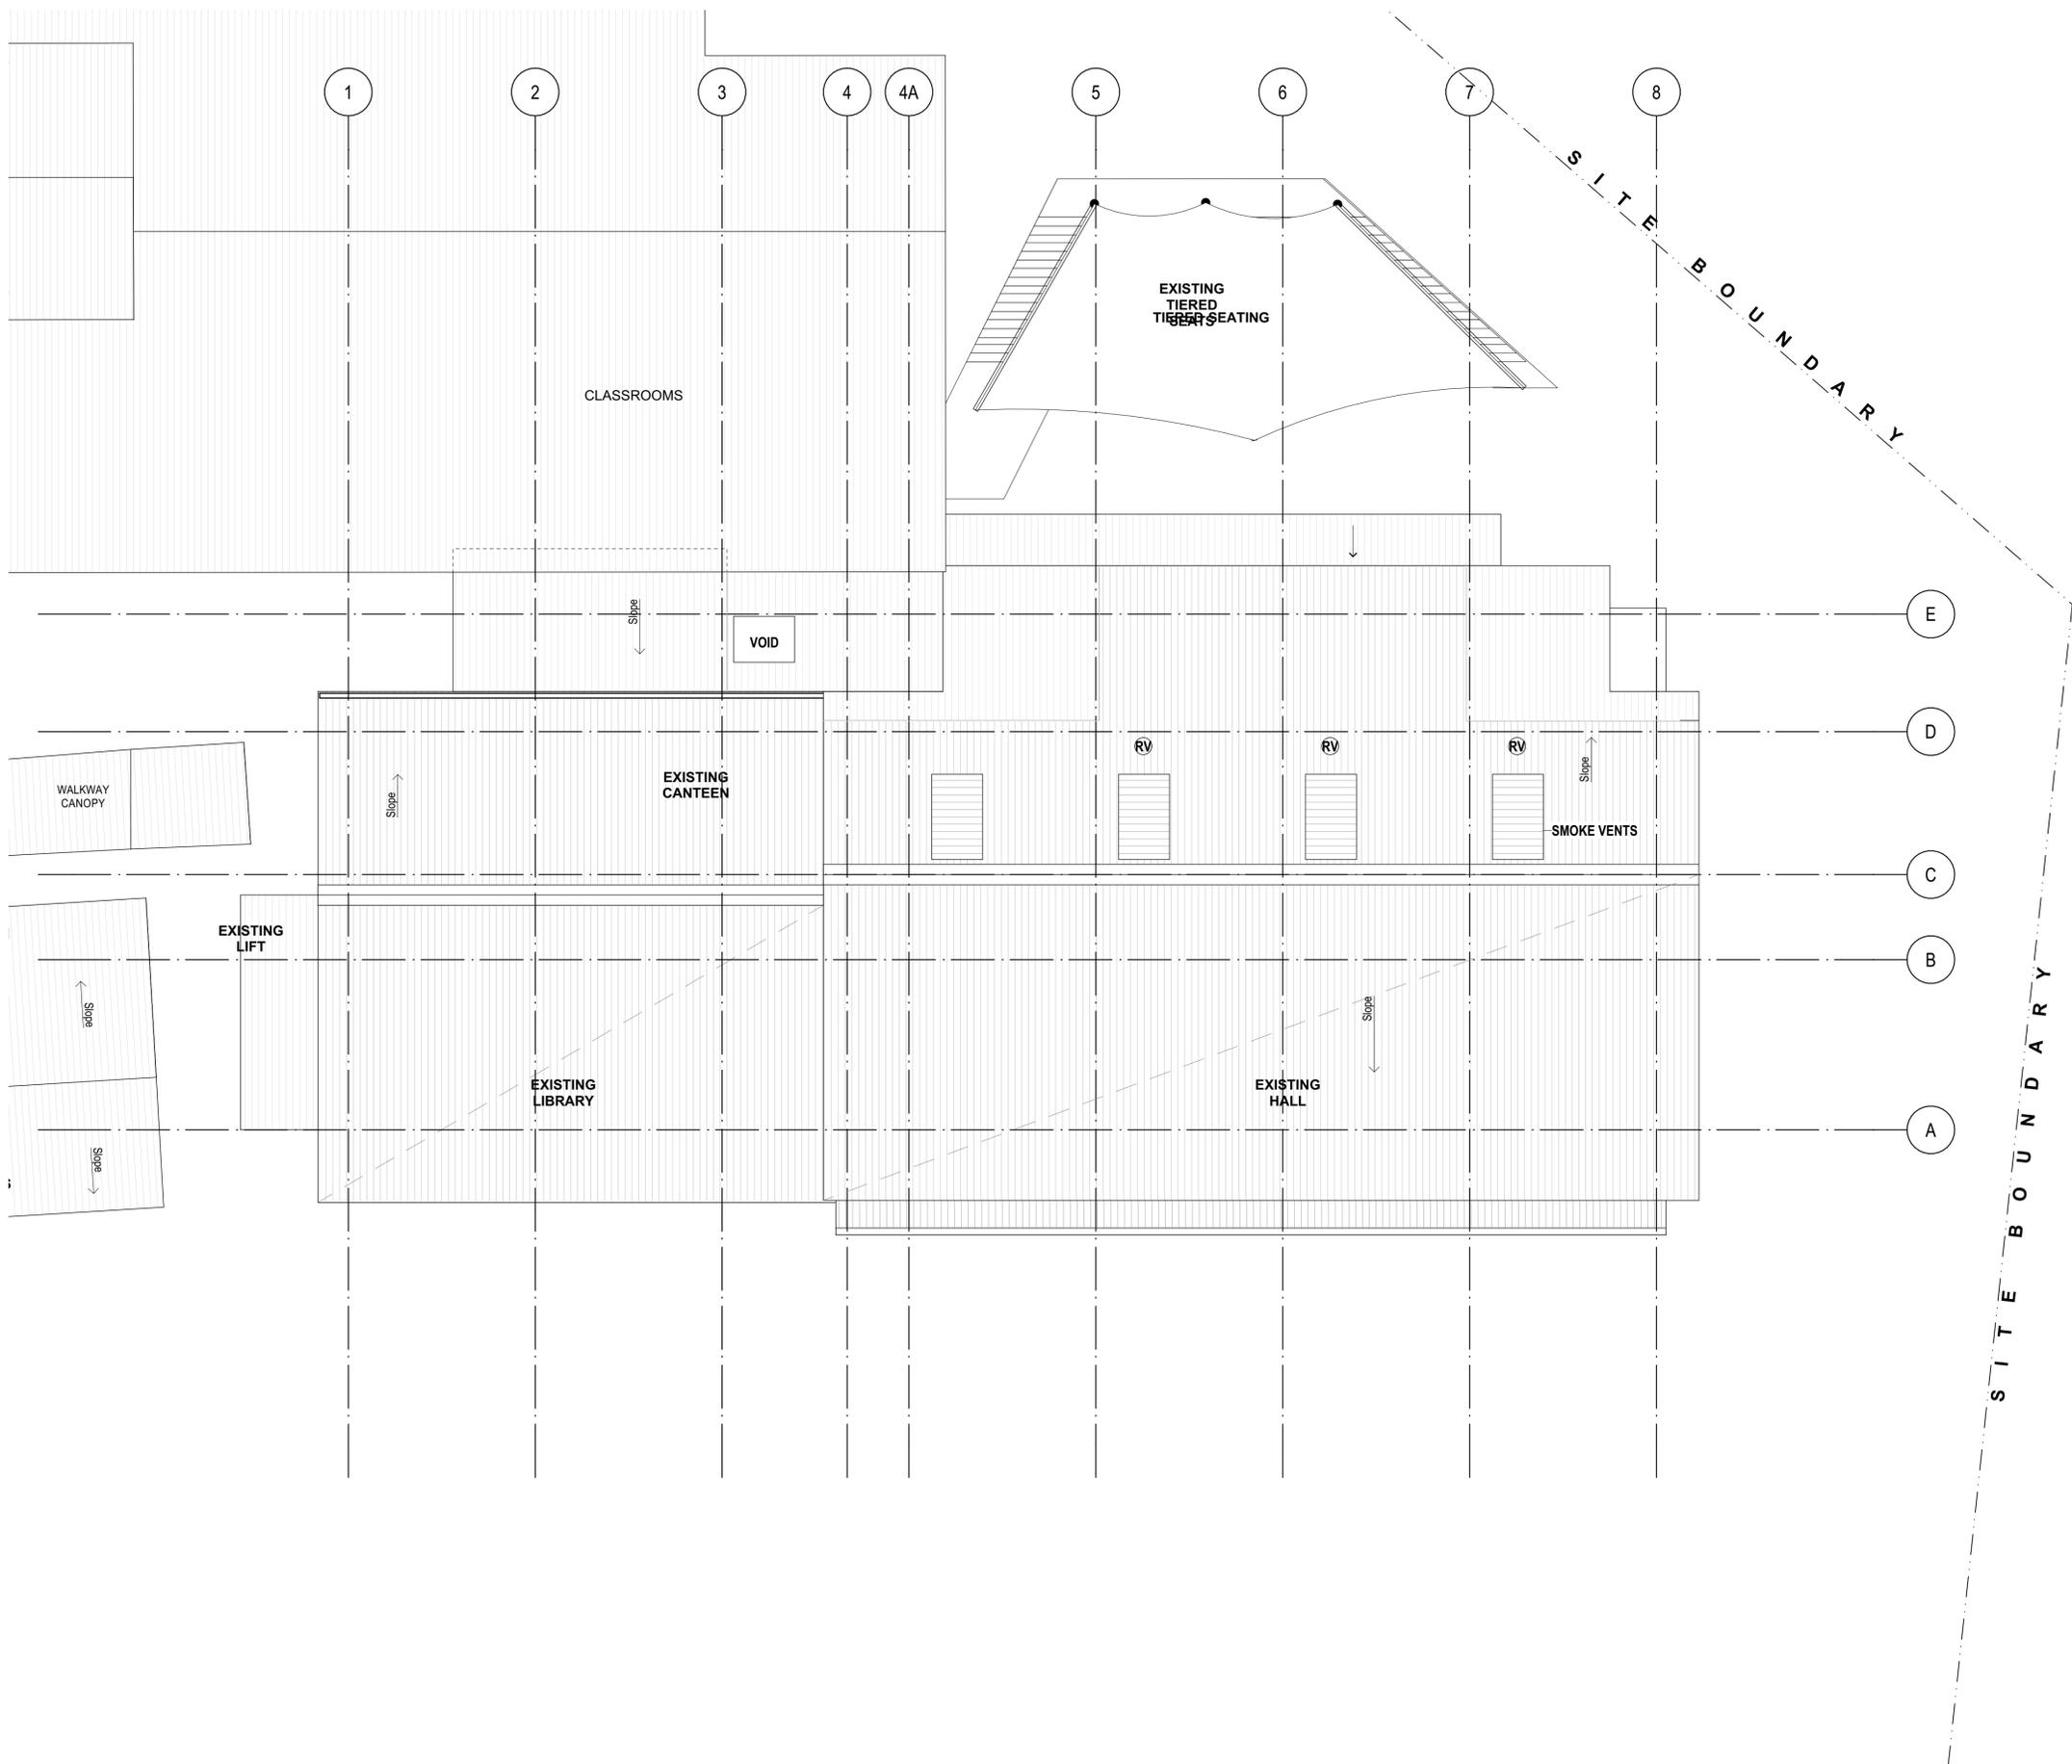

- LEGEND**
- NEW EXTENTION TO BUILDING
 - NEW PAVING SLABS, RAMP/STAIRS
 - NEW AND MODIFIED TIERED SEATS
 - NEW LANDSCAPING
 - D
X-xx NEW DOOR
 - S
X-xx NEW SHUTTER
 - W
X-xx NEW WINDOW
 - EC** EXISTING COLUMN
 - EW** EXISTING WINDOW
 - FEN1** NEW BLACK CHAIN LINK FENCE AND GATE
 - G1** NEW GUTTERS
 - HR1/BAL1** NEW STAINLESS STEEL HANDRAIL AND BALUSTRADE
 - HR2** NEW INTERNAL HANDRAIL
 - R1** NEW RIDGES
 - RV** NEW ROOF VENTILATORS
 - RWN** NEW RETAINING WALL
 - SC** NEW STEEL COLUMN
 - SF1** CONCRETE PAVING
 - WT** WATER TANK

DA APPLICATION

NOTE
 THE CLIENT SHALL CHECK ALL DIMENSIONS AND LEVELS ON SITE PRIOR TO CONSTRUCTION. NOTIFY ANY PERSONAL DISCREPANCIES OR OMISSIONS TO THE ARCHITECT. REFER TO WRITTEN DIMENSIONS ONLY. DO NOT SCALE DRAWINGS. DIMENSIONS SHALL NOT BE USED FOR CONSTRUCTION PURPOSES UNLESS SPECIFIED FOR CONSTRUCTION. THIS DRAWING REFLECTS A DESIGN BY GLEN DENNING SZOBOSZLAY ARCHITECTS AND IS TO BE USED ONLY FOR HOME INFORMATION PURPOSES BY GLEN DENNING SZOBOSZLAY ARCHITECTS.
 ALL DIMENSIONS AND COORDINATES ARE SUBJECT TO SURVEY DRAWING. ALL LEVELS TO AUSTRALIAN HEIGHT DATA. IT IS THE CONTRACTOR'S RESPONSIBILITY TO CONFIRM ALL MEASUREMENTS ON SITE AND LOCATIONS OF ANY SERVICES PRIOR TO WORK ON SITE.
 ALL DOCUMENTS HERE WITHIN ARE SUBJECT TO AUSTRALIAN COPYRIGHT LAWS.

CHANGE




A: 2/605 Pacific Highway, Mt. Colah, NSW, 2079
 T: (02) 9482 7033
 F: (02) 9482 7201
 E: admin@gsarchitects.com.au

02	ISSUE FOR DA APPLICATION
01	ISSUE FOR DA APPLICATION
REV	ISSUE

DRAWN/CHECKED	MZ BL, MG
PLOT DATE	05/04/2023
LOT	#Site ID
PLAN TYPE	DP #Site Custom
CLIENT	ST LUKE'S GRAMMAR SCHOOL
SITE	1977 PITTWATER ROAD, BAYVIEW, NSW 2104

DRAWING TITLE:	EXISTING BUILDINGS	DRAWING SCALE:	1:100 @ A1	REVISION NO.	02
	EXISTING ROOF LEVEL				
PROJECT NAME:	ST LUKE'S GRAMMAR SCHOOL, BAYVIEW	PROJECT NUMBER:	1403	STAGE:	DA
		DRAWING NO.	A-0203		

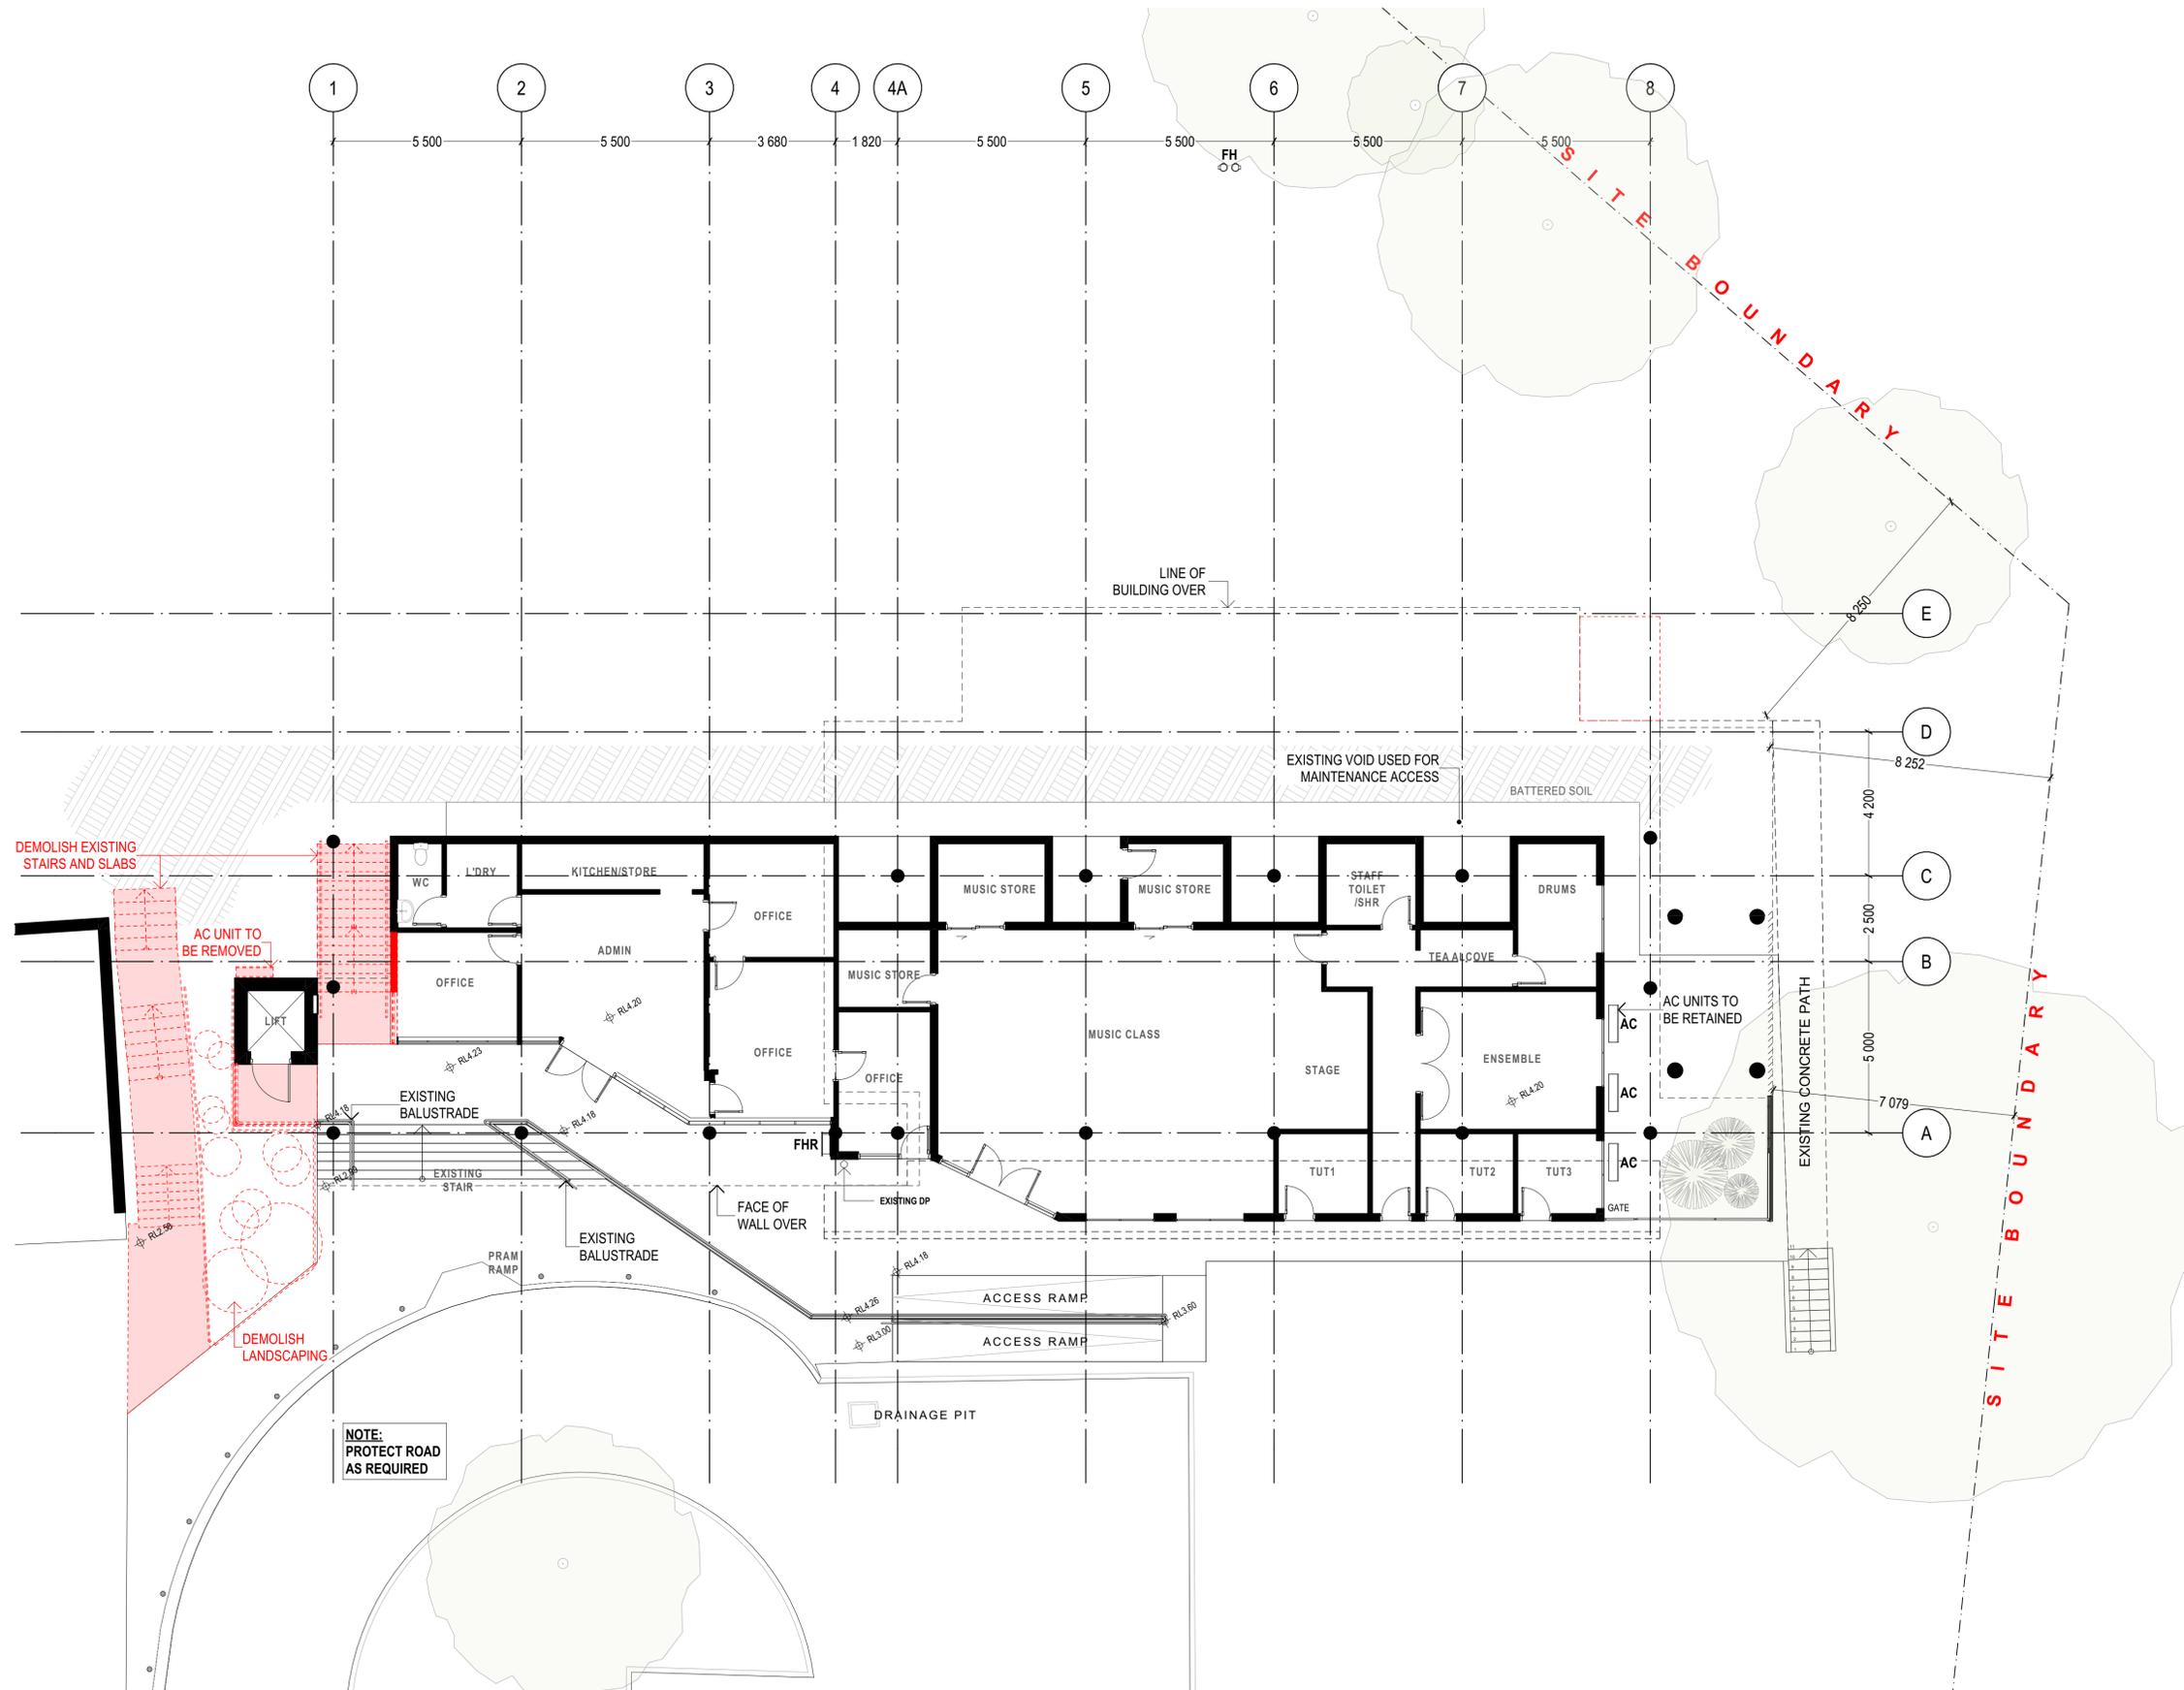

- LEGEND**
- EXISTING STRUCTURE AND ELEMENTS TO BE RETAINED
 - EXISTING SURFACE FINISHES TO BE REMOVED
 - BUILDING FLOORS AND SLABS TO BE DEMOLISHED
 - BUILDING ELEMENTS AND STRUCTURES TO BE DEMOLISHED
 - EXISTING RLs

DA APPLICATION

NOTE
 THE CLIENT SHALL CHECK ALL DIMENSIONS AND LEVELS ON SITE PRIOR TO CONSTRUCTION. NOTIFY ANY PERSONAL DISCREPANCIES OR OMISSIONS TO THE ARCHITECT. REFER TO WRITTEN DIMENSIONS ONLY. DO NOT SCALE DRAWINGS. DIMENSIONS SHALL NOT BE USED FOR CONSTRUCTION PURPOSES UNLESS STATED FOR CONSTRUCTION. THIS DRAWING REFLECTS A DESIGN BY GLEN DENNING SZOBOSZLAY ARCHITECTS AND IS TO BE USED ONLY FOR HOME INFORMATION PURPOSES BY GLEN DENNING SZOBOSZLAY ARCHITECTS.
 ALL DIMENSIONS AND CONTIGNS ARE SUBJECT TO SURVEY DRAWING. ALL LEVELS TO AUSTRALIAN HEIGHT DATA. IT IS THE CONTRACTOR'S RESPONSIBILITY TO CONFIRM ALL MEASUREMENTS ON SITE AND LOCATIONS OF ANY SERVICES PRIOR TO WORK ON SITE.
 ALL DOCUMENTS HERE WITHIN ARE SUBJECT TO AUSTRALIAN COPYRIGHT LAWS.

CHANGE




A: 2/605 Pacific Highway, Mt. Colah, NSW, 2079
 T: (02) 9482 7033
 F: (02) 9482 7201
 E: admin@gsarchitects.com.au

REV	ISSUE FOR DA APPLICATION
02	ISSUE FOR DA APPLICATION
01	ISSUE FOR DA APPLICATION

05/04/2023	DATE	DRAWN/CHECKED	MZ BL, MG
04/04/2023	DATE	PLOT DATE	05/04/2023
		LOT	#Site ID
		PLAN TYPE	DP #Site Custom
		CLIENT	ST LUKE'S GRAMMAR SCHOOL
		SITE	1977 PITTWATER ROAD, BAYVIEW, NSW 2104

DRAWING TITLE: DEMOLITIONS LOWER FLOOR LEVEL DEMOLITION PLAN		DRAWING SCALE: 1:100 @ A1	REVISION NO. 02
PROJECT NAME: ST LUKE'S GRAMMAR SCHOOL, BAYVIEW		PROJECT NUMBER: 1403	STAGE: DA
		DRAWING NO. A-0300	

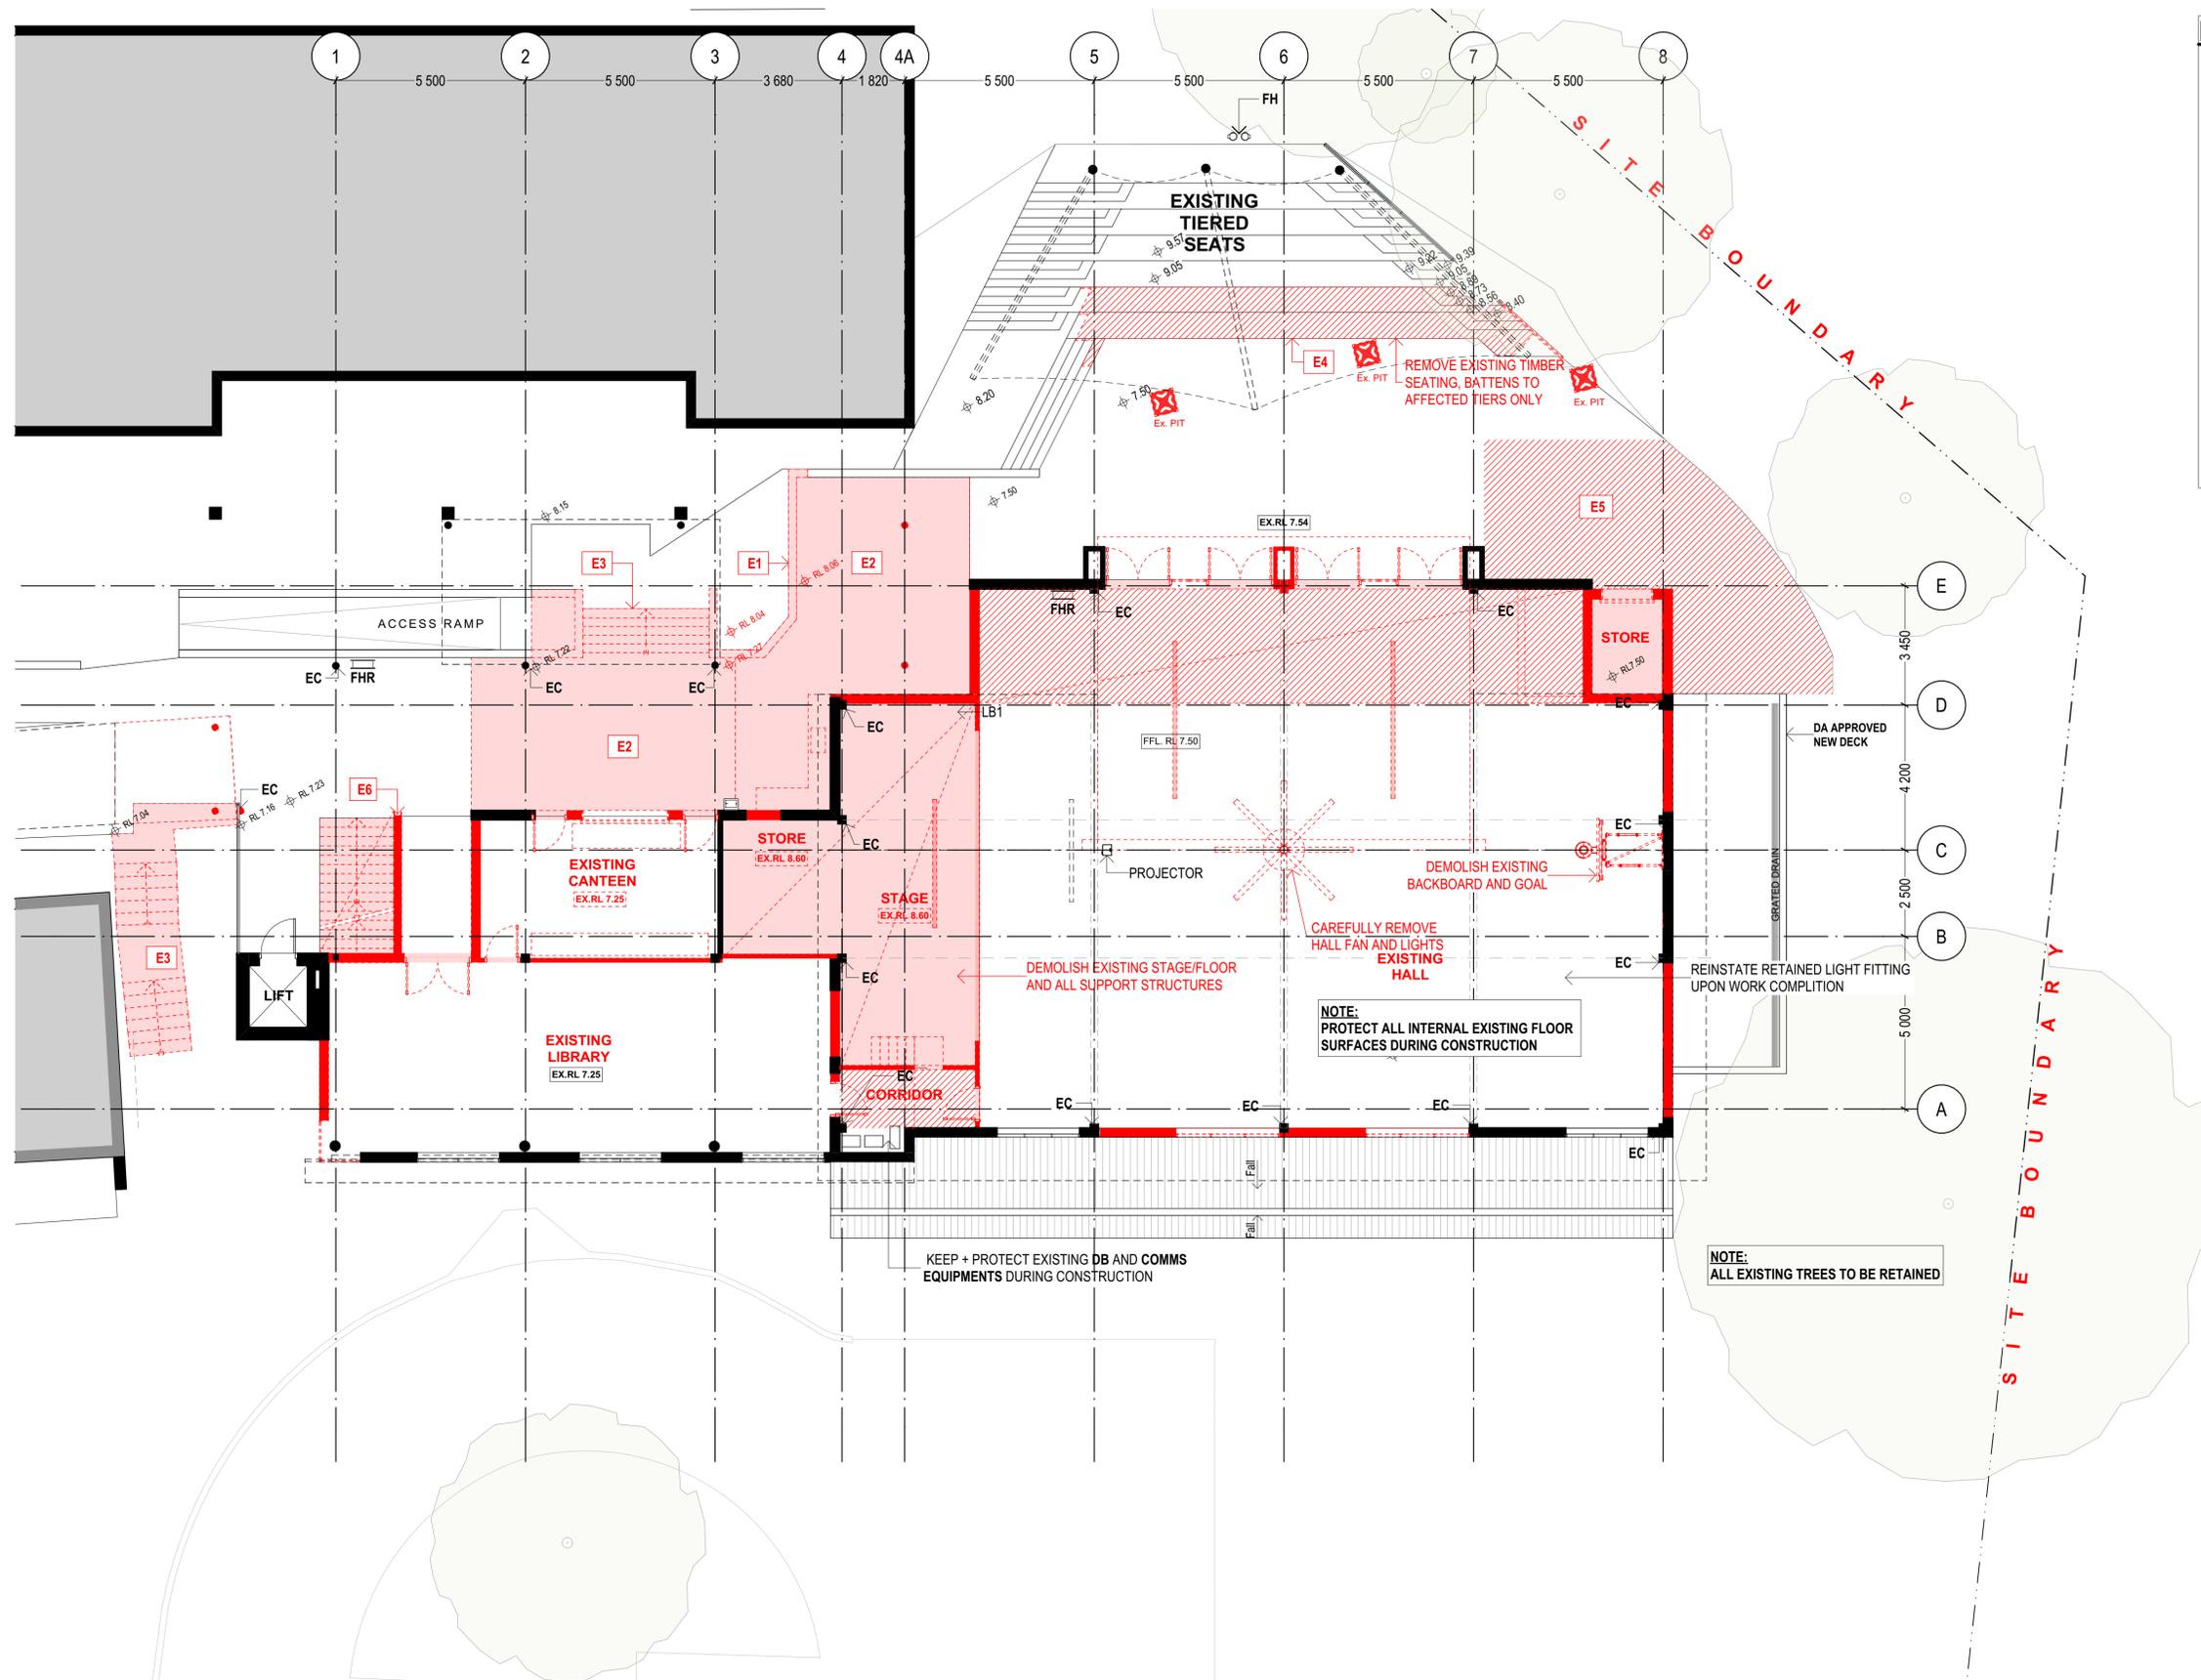

DEMOLITION NOTES

EXTERNAL WORK:

- E1** - PARTIAL DEMOLITION TO RETAINING WALL WHERE INDICATED
- E2** - EXCAVATE / FILL AS REQUIRED FOR NEW SLABS
- E3** - DEMOLISH EXISTING STAIRS AND SLAB
- E4** - REMOVE EXISTING TIMBER SEATING AND PREPARE EXISTING CONCRETE TERRACE FOR NEW TIERED SEATING
- E5** - REMOVE EXISTING PAVERS AND STORE. REGRADE FOR REVISED LEVELS.
- E6** - PROTECT ALL EXISTING EXTERNAL STRUCTURES AND SURFACES DURING CONSTRUCTION AS REQUIRED

LEGEND

- EXISTING STRUCTURE AND ELEMENTS TO BE RETAINED
- EXISTING SURFACE FINISHES TO BE REMOVED
- BUILDING FLOORS AND SLABS TO BE DEMOLISHED
- BUILDING ELEMENTS AND STRUCTURES TO BE DEMOLISHED
- EXISTING RLs

DA APPLICATION

NOTE
 THE CLIENT SHALL CHECK ALL DIMENSIONS AND LEVELS ON SITE PRIOR TO CONSTRUCTION. NOTIFY ANY VERTICAL DISCREPANCIES OR OMISSIONS TO THE ARCHITECT. REFER TO WRITTEN DIMENSIONS ONLY. DO NOT SCALE DRAWINGS. DIMENSIONS SHALL NOT BE USED FOR CONSTRUCTION PURPOSES UNLESS SPECIFIED FOR CONSTRUCTION. THIS DRAWING REFLECTS A DESIGN BY GLEN DENNING SZOBOSZLAY ARCHITECTS AND IS TO BE USED ONLY FOR HOME INFORMATION PURPOSES BY GLEN DENNING SZOBOSZLAY ARCHITECTS.
 ALL BOUNDARIES AND CONTIGUOUS ARE SUBJECT TO SURVEY DRAWING. ALL LEVELS TO AUSTRALIAN HEIGHT DATA. IT IS THE CONTRACTOR'S RESPONSIBILITY TO CONFIRM ALL MEASUREMENTS ON SITE AND LOCATIONS OF ANY SERVICES PRIOR TO WORK ON SITE.
 ALL DOCUMENTS HERE WITHIN ARE SUBJECT TO AUSTRALIAN COPYRIGHT LAWS.

CHANGE



**GLEN DENNING
 SZOBOSZLAY
 ARCHITECTS**

A: 2/605 Pacific Highway, Mt. Colah,
 NSW, 2079
 T: (02) 9482 7033
 F: (02) 9482 7201
 E: admin@gsarchitects.com.au

02
 01
 REV
 ISSUE FOR DA APPLICATION
 ISSUE FOR DA APPLICATION


DRAWN/CHECKED
 PLOT DATE
 LOT
 PLAN TYPE
 CLIENT
 SITE
 DATE

MZ | BL, MG
 05/04/2023
 #Site ID
 DP #Site Custom
 ST LUKE'S GRAMMAR SCHOOL
 1977 PITTSWATER
 ROAD, BAYVIEW, NSW 2104

DRAWING TITLE:
DEMOLITIONS
UPPER FLOOR LEVEL DEMOLITION PLAN
 PROJECT NAME:
ST LUKE'S GRAMMAR SCHOOL, BAYVIEW

DRAWING SCALE:
1:100 @ A1
 PROJECT NUMBER:
1403

REVISION NO.
02
 STAGE:
DA
 DRAWING NO.
A-0301

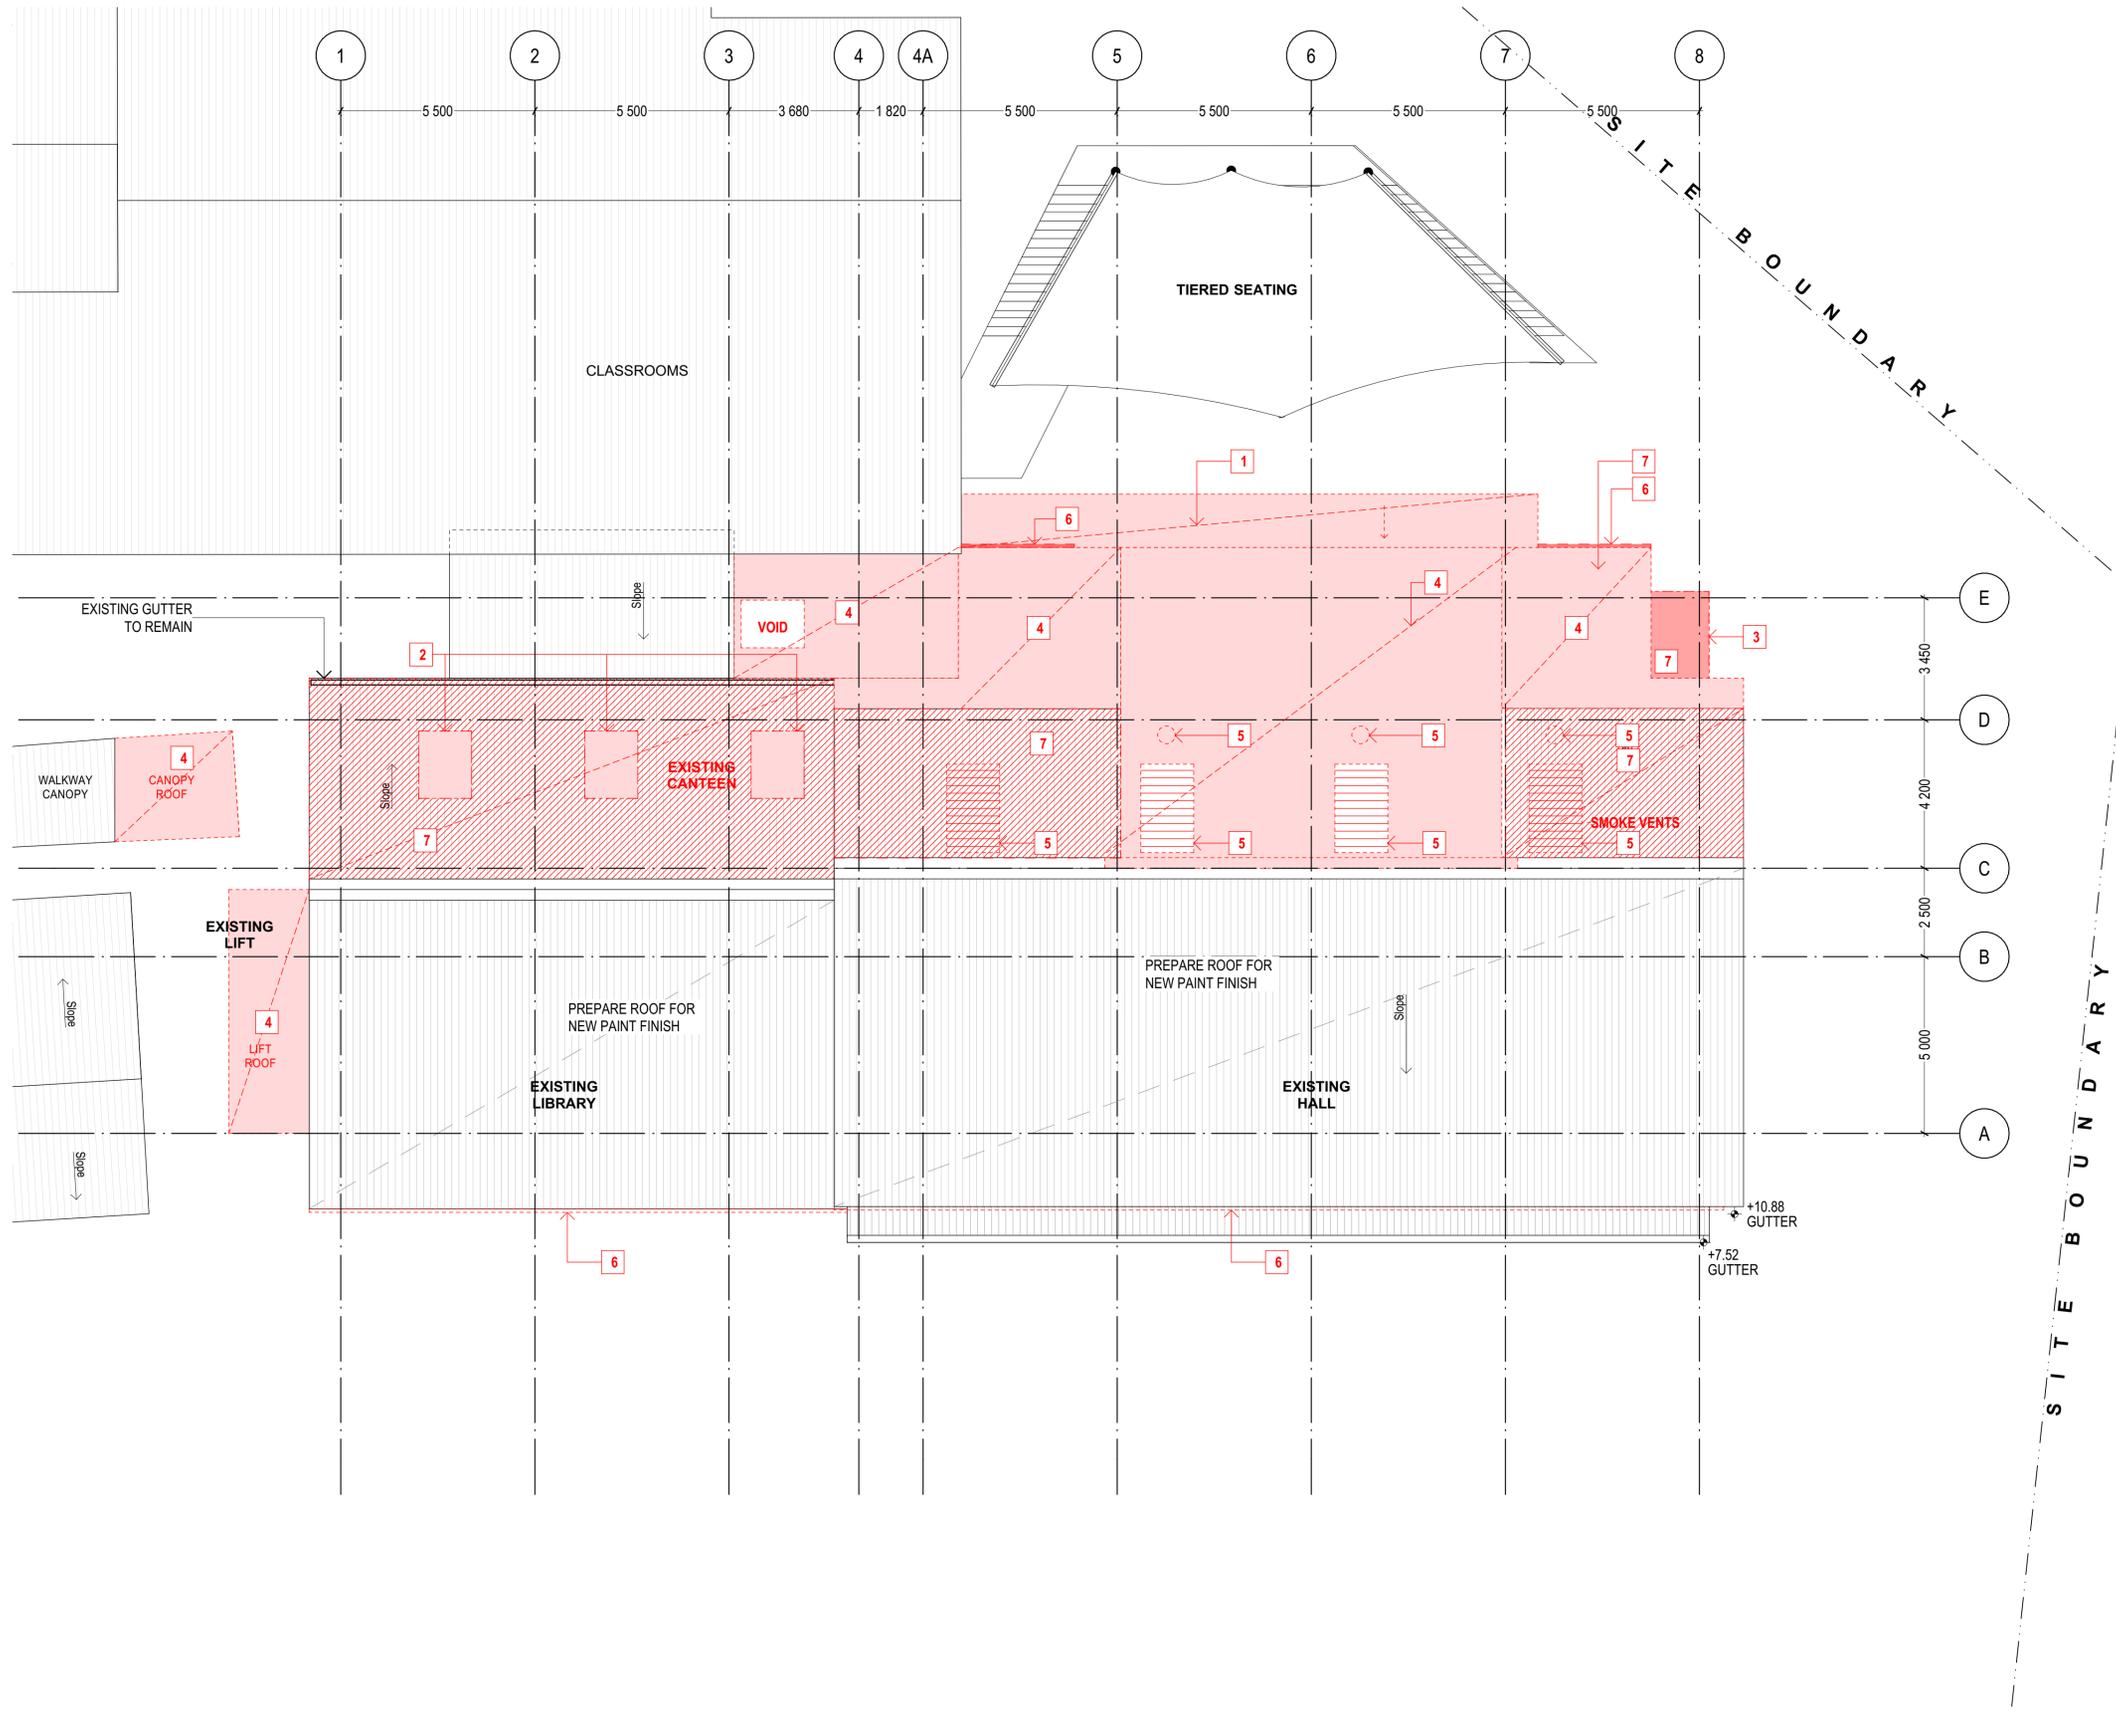

DEMOLITION NOTES

- 1** - DEMOLISH EXISTING CANOPY AND BULKHEAD UNDER
- 2** - DEMOLISH EXISTING ROOF SHEETS AND STRUCTURE AS REQUIRED FOR NEW SKYLIGHTS
- 3** - DEMOLISH ROOF TO STORE
- 4** - DEMOLISH ROOF STRUCTURE COMPLETE WHERE INDICATED, RETAIN EXISTING ROOF TRUSSES TO HALL
- 5** - ROOF VENTS AND SMOKE VENTS TO BE REMOVED
- 6** - REMOVE EXISTING EAVES GUTTERS TO LIBRARY AND HALL
- 7** - REMOVE EXISTING ROOF SHEETS AND ALL FLASHINGS AND PREP FOR REPLACEMENT SHEETS AND NEW FLASHINGS

LEGEND

- EXISTING STRUCTURE AND ELEMENTS TO BE RETAINED
- EXISTING SURFACE FINISHES TO BE REMOVED
- BUILDING FLOORS AND SLABS TO BE DEMOLISHED
- ROOF STRUCTURES TO BE DEMOLISHED
- EXISTING RLs

DA APPLICATION

NOTE
 THE CLIENT SHALL CHECK ALL DIMENSIONS AND LEVELS ON SITE PRIOR TO CONSTRUCTION. NOTIFY ANY PERSONS DISAPPEARING OR OMISSIONS TO THE ARCHITECT. REFER TO WRITTEN DIMENSIONS ONLY. DO NOT SCALE DRAWINGS. DIMENSIONS SHALL NOT BE USED FOR CONSTRUCTION PURPOSES UNLESS SPECIFIED FOR CONSTRUCTION. THIS DRAWING REFLECTS A DESIGN BY GLEN DENNING SZOBOSZLAY ARCHITECTS AND IS TO BE USED ONLY FOR HOME INFORMATION PURPOSES BY GLEN DENNING SZOBOSZLAY ARCHITECTS.
 ALL BOUNDARIES AND CONTIGUOUS ARE SUBJECT TO SURVEY DRAWING. ALL LEVELS TO AUSTRALIAN HEIGHT DATA. IT IS THE CONTRACTOR'S RESPONSIBILITY TO CONFIRM ALL MEASUREMENTS ON SITE AND LOCATIONS OF ANY SERVICES PRIOR TO WORK ON SITE.
 ALL DOCUMENTS HERE WITHIN ARE SUBJECT TO AUSTRALIAN COPYRIGHT LAWS.

CHANGE




A: 2/605 Pacific Highway, Mt. Colah, NSW, 2079
 T: (02) 9482 7033
 F: (02) 9482 7201
 E: admin@gsarchitects.com.au

02
 01
 REV
 ISSUE FOR DA APPLICATION
 ISSUE FOR DA APPLICATION

DRAWN/CHECKED: MZ | BL, MG
 PLOT DATE: 05/04/2023
 LOT: #Site ID
 PLAN TYPE: DP #Site Custom
 CLIENT: ST LUKE'S GRAMMAR SCHOOL
 SITE: 1977 PITTSWATER ROAD, BAYVIEW, NSW 2104

DRAWING TITLE: DEMOLITIONS ROOF LEVEL DEMOLITION PLAN	DRAWING SCALE: 1:100 @ A1	REVISION NO. 02
PROJECT NAME: ST LUKE'S GRAMMAR SCHOOL, BAYVIEW	PROJECT NUMBER: 1403	STAGE: DA
		DRAWING NO. A-0302

EXTENT OF NEW AND MODIFIED STRUCTURES

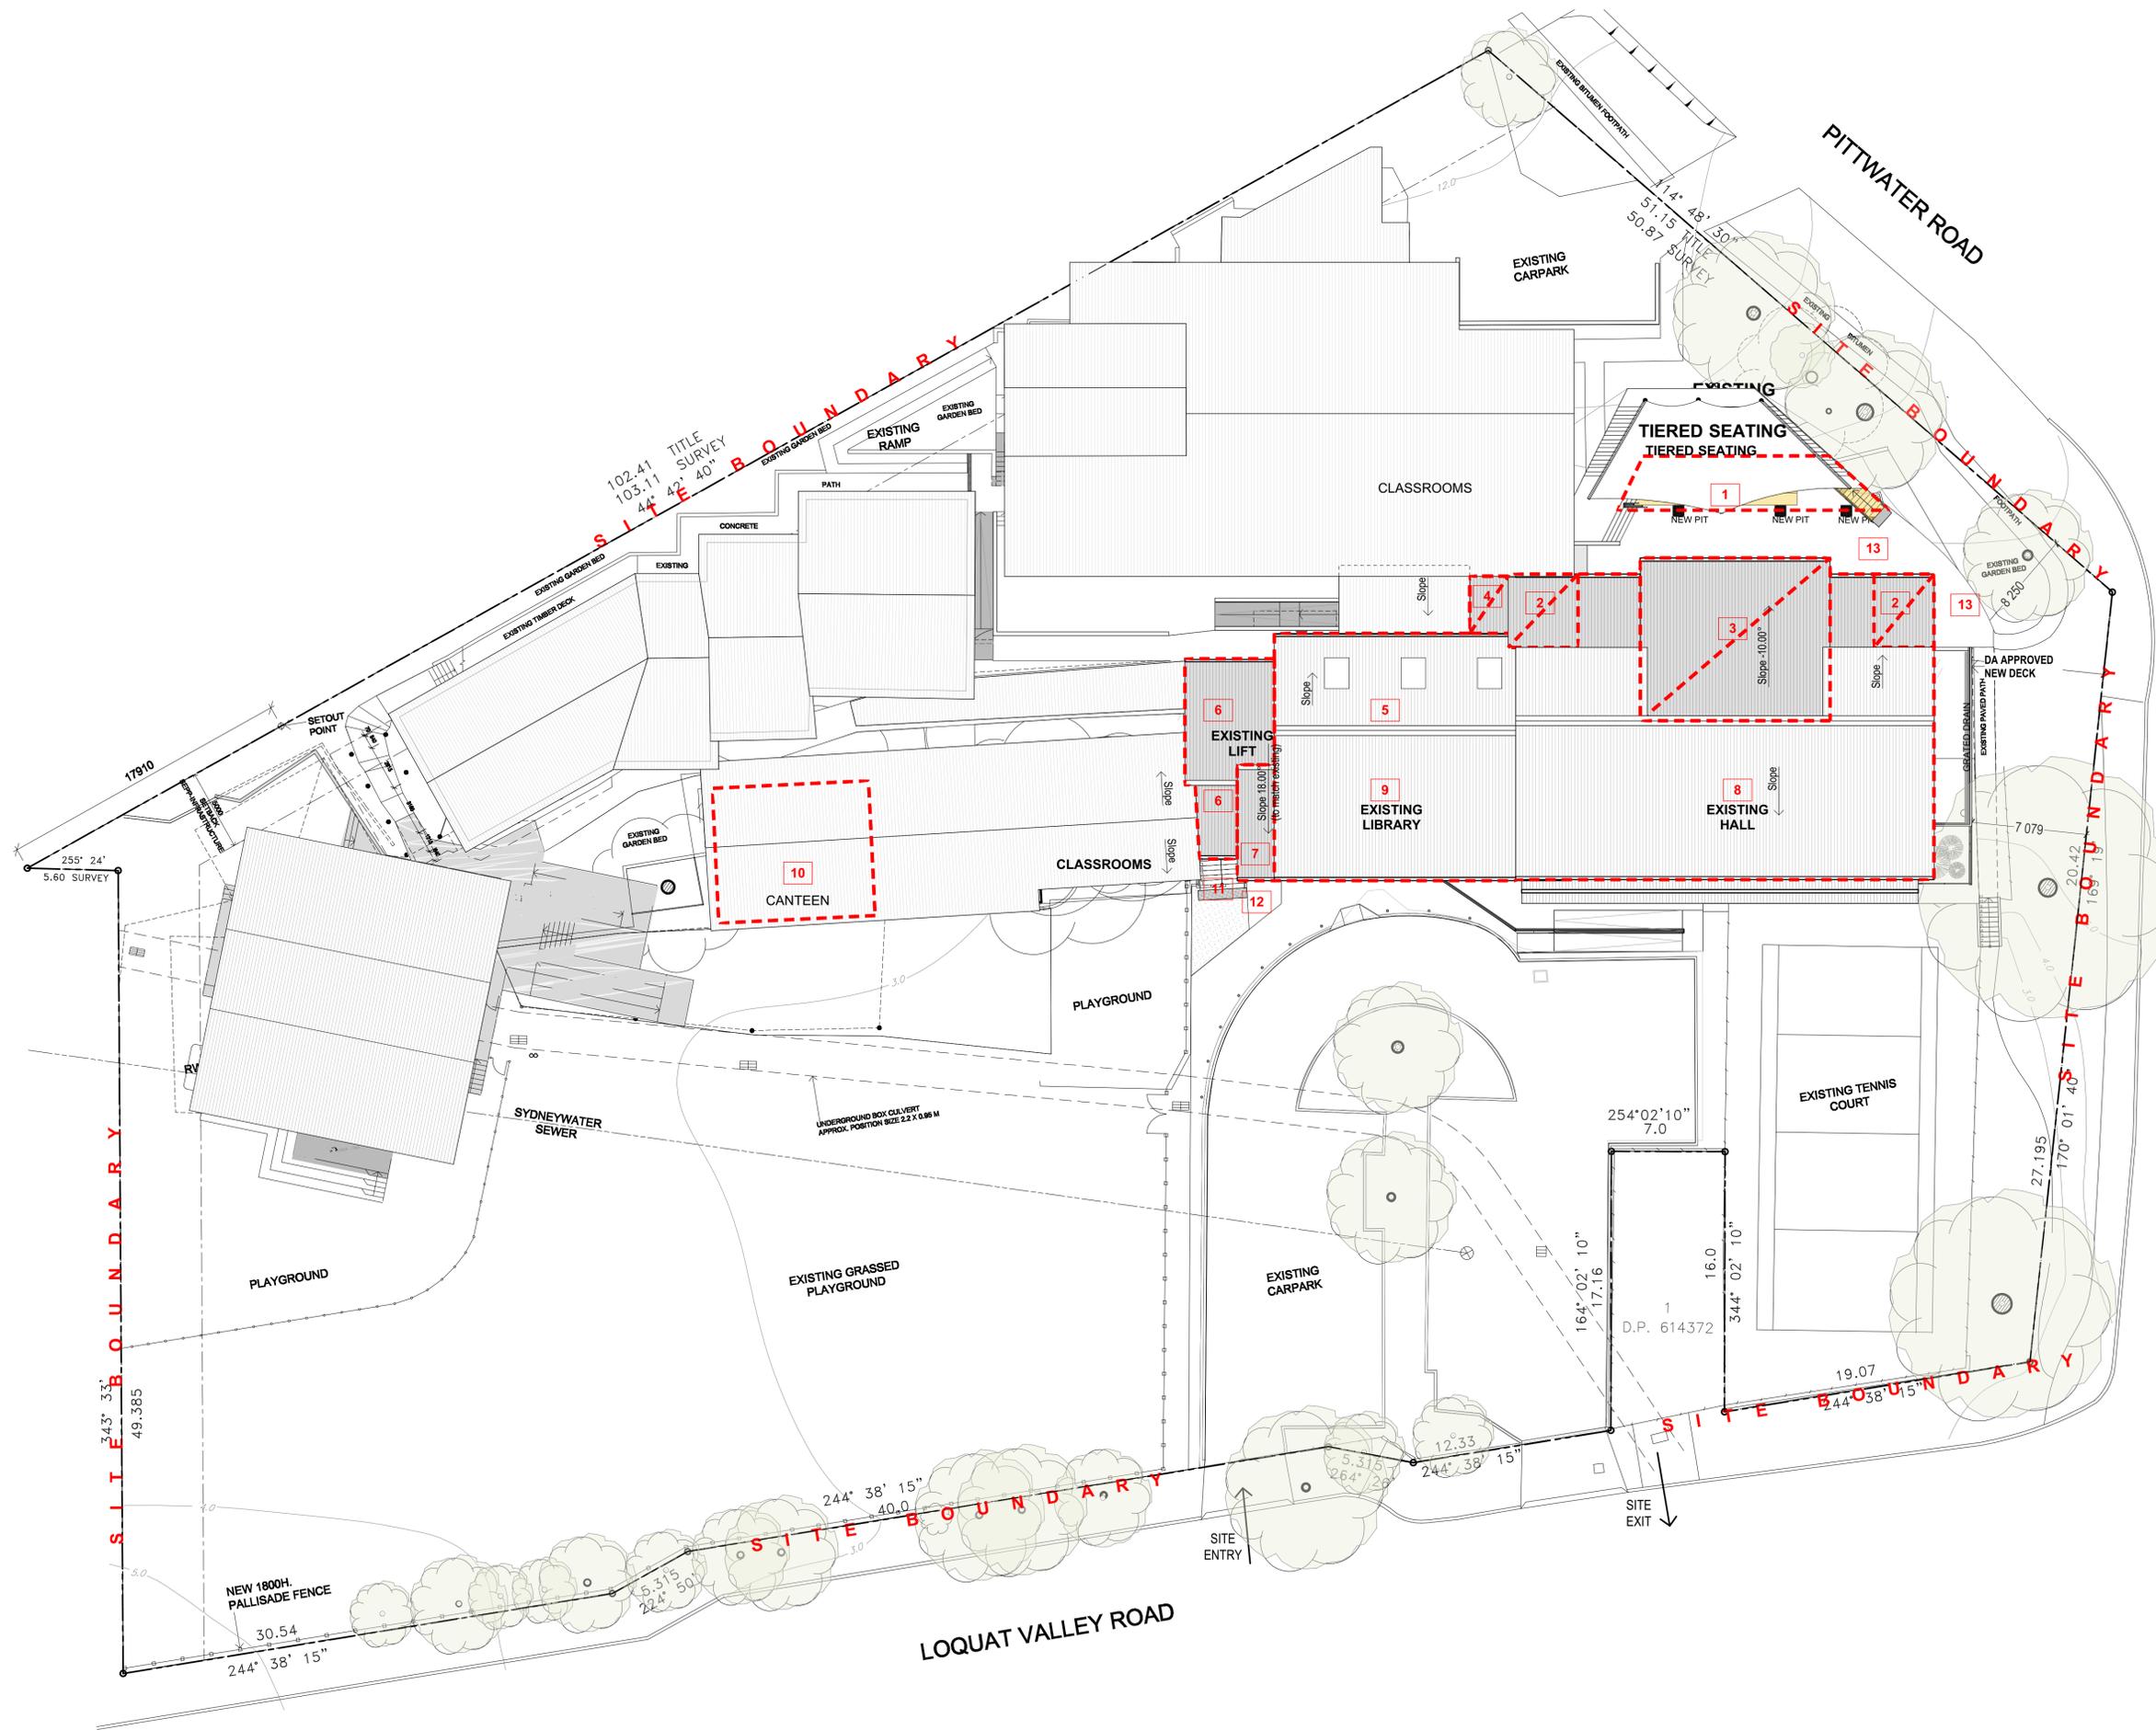

- NOTES**
- 1 - NEW TIERED SEATER
 - 2 - NEW HALL ADDITIONS
 - 3 - NEW BOX DORMER
 - 4 - NEW EXTERNAL ROOF CANOPY
 - 5 - NEW SKYLIGHTS IN EXISTING EXTERNAL ROOF CANOPY
 - 6 - NEW ROOF CANOPY TO NEW EXTERNAL STAIR
 - 7 - LIBRARY ADDITION
 - 8 - EXISTING HALL TO BE REFURBISHED
 - 9 - EXISTING LIBRARY TO BE REFURBISHED
 - 10 - NEW CANTEEN LOCATION IN EXISTING BASEMENT
 - 11 - NEW STAIR
 - 12 - NEW LANDSCAPING
 - 13 - RELAY EXISTING PAVINGS TO NEW LEVELS

DA APPLICATION

NOTE
 THE CLIENT SHALL CHECK ALL DIMENSIONS AND LEVELS ON SITE PRIOR TO CONSTRUCTION. NOTIFY ANY PERSONS DISAPPEARED OR OMISSIONS TO THE ARCHITECT. REFER TO WRITTEN DIMENSIONS ONLY. DO NOT SCALE DRAWINGS. DIMENSIONS SHALL NOT BE USED FOR CONSTRUCTION PURPOSES. LEVELS REFERRED FOR CONSTRUCTION. THIS DRAWING REFLECTS A DESIGN BY GLEN DENNING SZOBOSZLAY ARCHITECTS AND IS TO BE USED ONLY FOR INFORMATION PURPOSES BY GLEN DENNING SZOBOSZLAY ARCHITECTS.
 ALL BOUNDARIES AND CONTIGUOUS ARE SUBJECT TO SURVEY DRAWING. ALL LEVELS TO AUSTRALIAN HEIGHT DATA. IT IS THE CONTRACTOR'S RESPONSIBILITY TO CONFIRM ALL MEASUREMENTS ON SITE AND LOCATIONS OF ANY SERVICES PRIOR TO WORK ON SITE.
 ALL DOCUMENTS HERE WITHIN ARE SUBJECT TO AUSTRALIAN COPYRIGHT LAWS.

CHANGE



A: 2/605 Pacific Highway, Mt. Colah, NSW, 2079
 T: (02) 9482 7033
 F: (02) 9482 7201
 E: admin@gsarchitects.com.au

02 ISSUE FOR DA APPLICATION
 01 ISSUE FOR DA APPLICATION
 REV ISSUE


DRAWN/CHECKED MZ | BL, MG
 PLOT DATE 05/04/2023
 LOT #Site ID
 PLAN TYPE DP #Site Custom
 CLIENT ST LUKE'S GRAMMAR SCHOOL
 SITE 1977 PITTVATER ROAD, BAYVIEW, NSW 2104

DRAWING TITLE:
SITE PLANS
PROPOSED SITE PLAN
 PROJECT NAME:
ST LUKE'S GRAMMAR SCHOOL, BAYVIEW

DRAWING SCALE:
1:200 @ A1
 REVISION NO.
02
 PROJECT NUMBER:
1403
 STAGE:
DA
 DRAWING NO.
A-0400

LEGEND

- NEW EXTENSION TO BUILDING
- NEW PAVING SLABS, RAMP/STAIRS
- NEW AND MODIFIED TIERED SEATS
- NEW LANDSCAPING
- D
X-xx NEW DOOR
- S
X-xx NEW SHUTTER
- W
X-xx NEW WINDOW
- EC** EXISTING COLUMN
- EW** EXISTING WINDOW
- FEN1** NEW BLACK CHAIN LINK FENCE AND GATE
- G1** NEW GUTTERS
- HR1/BAL1** NEW STAINLESS STEEL HANDRAIL AND BALUSTRADE
- HR2** NEW INTERNAL HANDRAIL
- R1** NEW RIDGES
- RV** NEW ROOF VENTILATORS
- RWN** NEW RETAINING WALL
- SC** NEW STEEL COLUMN
- SF1** CONCRETE PAVING
- WT** WATER TANK

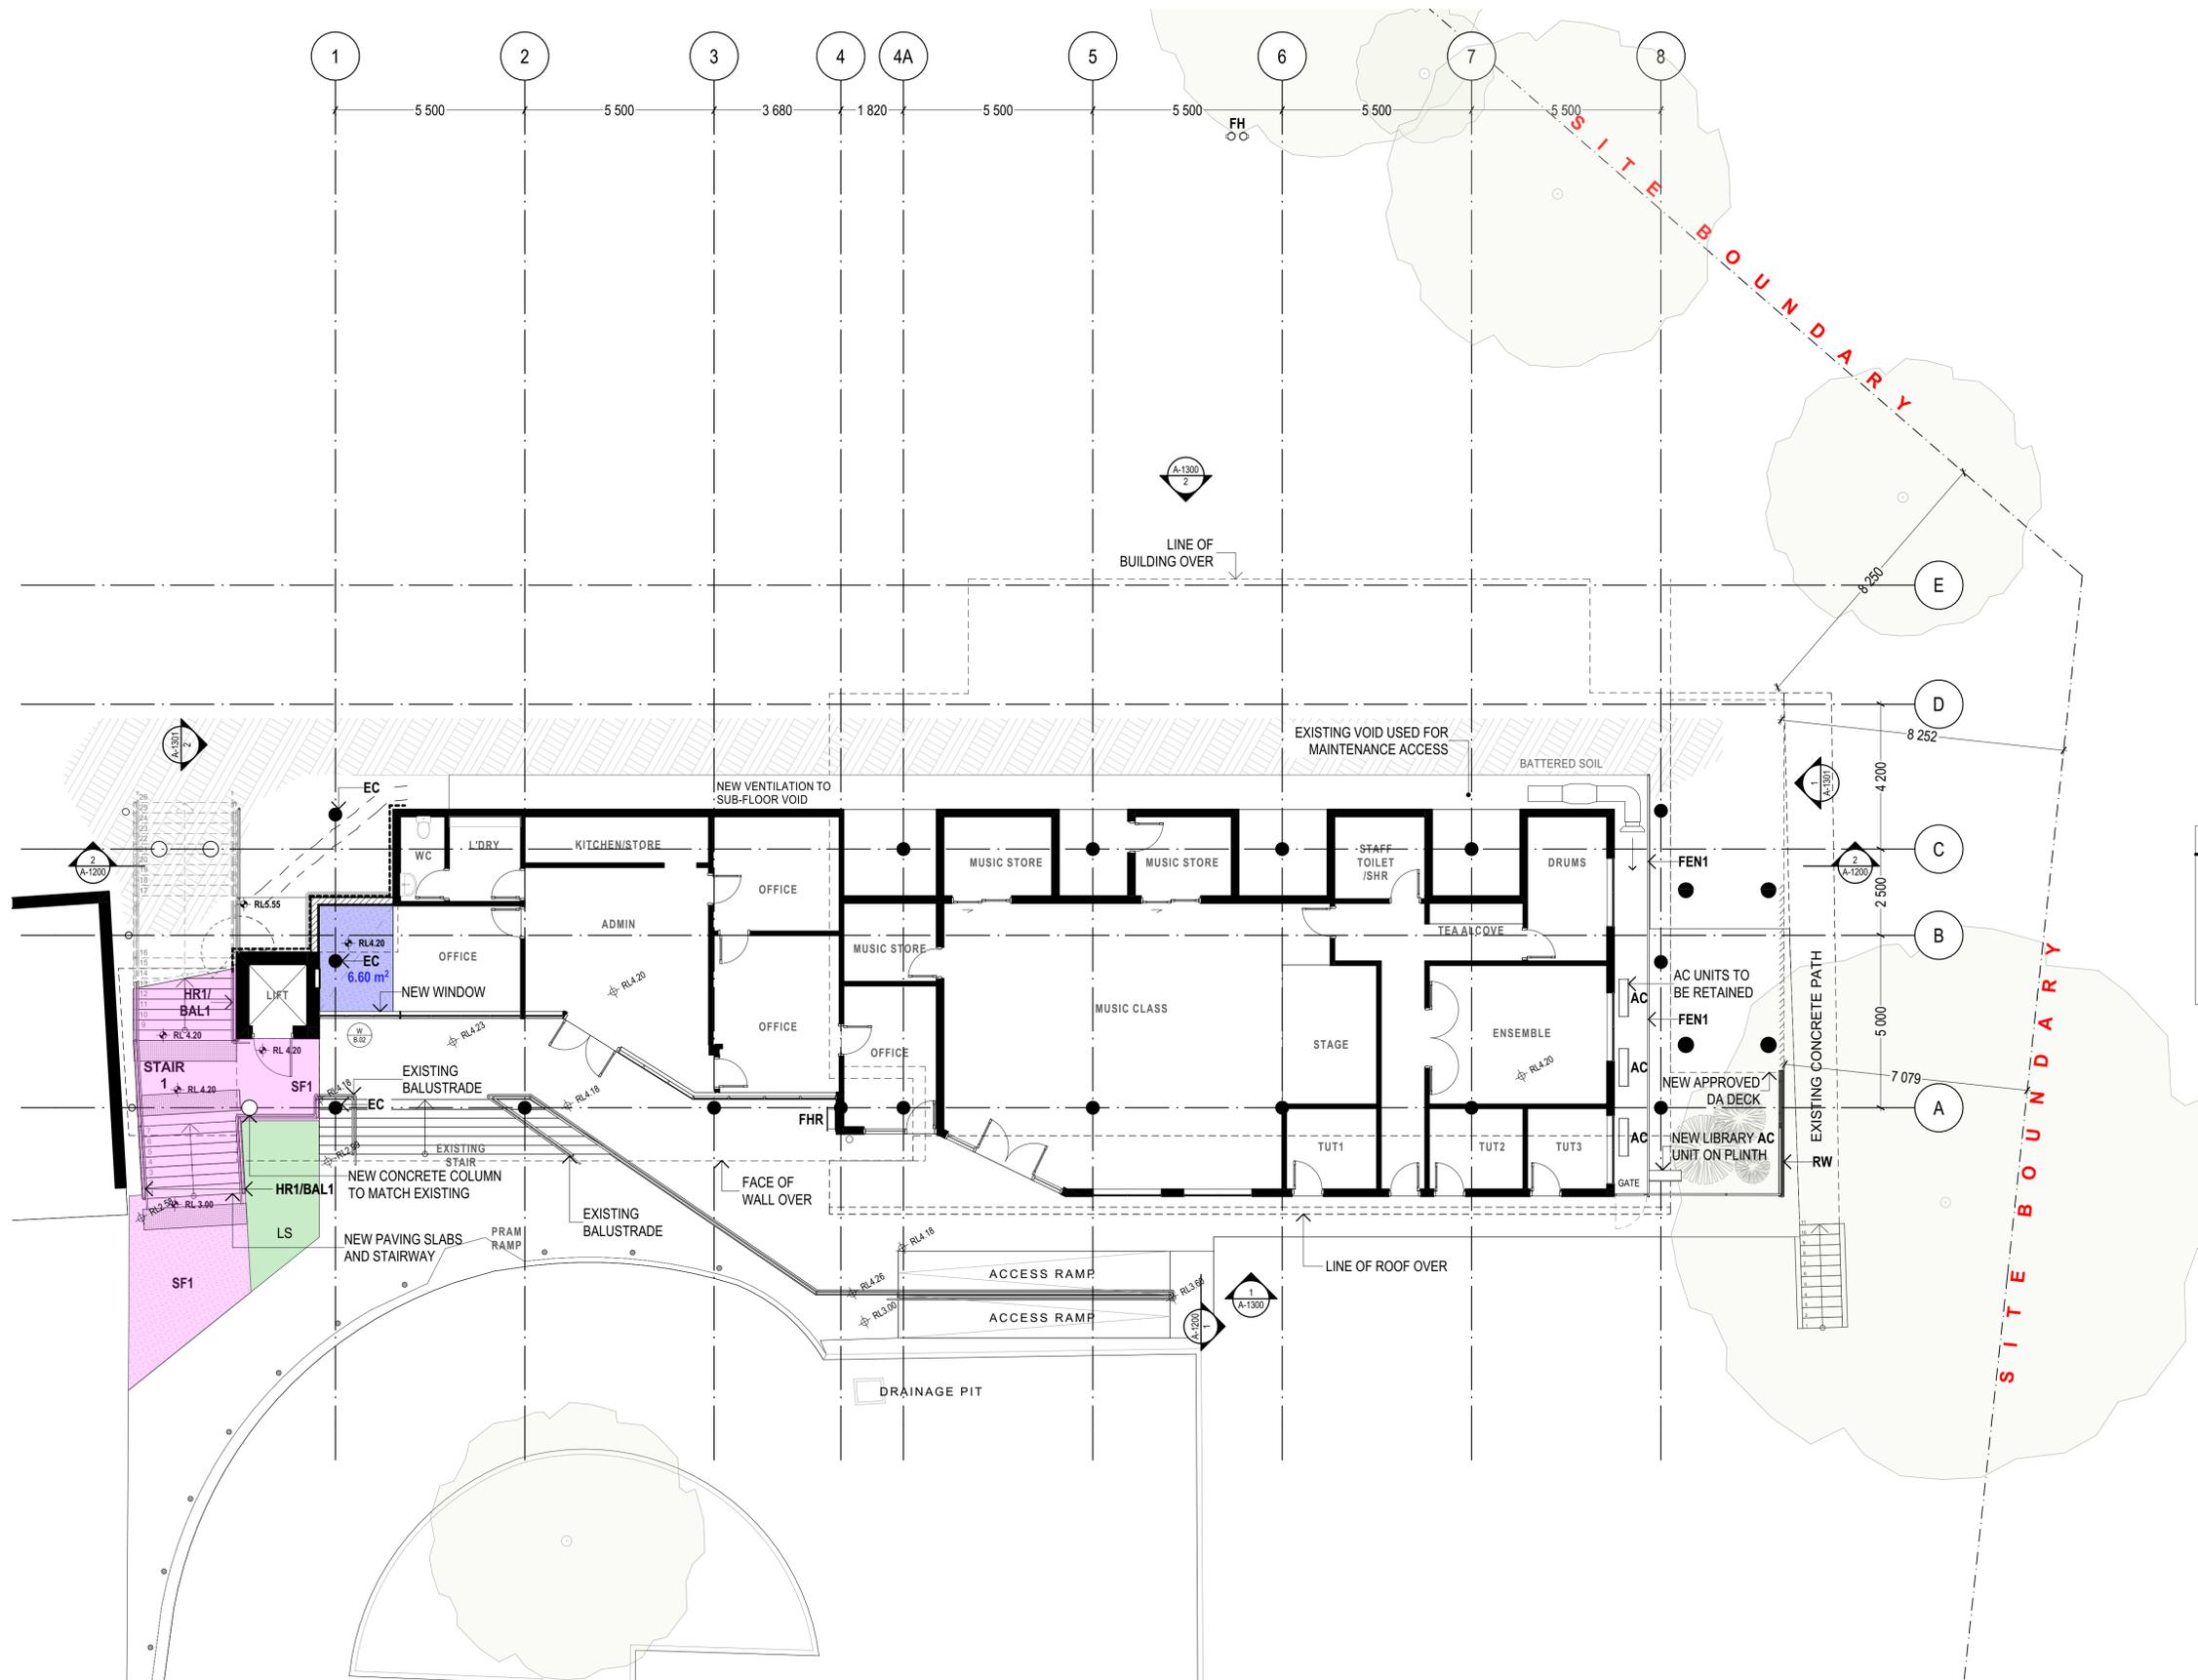

STORM WATER

- ALL NEW AND EXISTING DOWNPIPES AND GROUND SURFACE WATER DRAINAGE CONNECTIONS ARE TO BE CONNECTED TO THE EXISTING STORMWATER SYSTEM.

DA APPLICATION

NOTE
THE CLIENT SHALL CHECK ALL DIMENSIONS AND LEVELS ON SITE PRIOR TO CONSTRUCTION. NOTIFY ANY VERTICAL DISCREPANCIES OR OMISSIONS TO THE ARCHITECT. REFER TO WRITTEN DIMENSIONS ONLY. DO NOT SCALE DRAWINGS. DIMENSIONS SHALL NOT BE USED FOR CONSTRUCTION PURPOSES UNLESS SPECIFIED FOR CONSTRUCTION. THIS DRAWING REFLECTS A DESIGN BY GLEN DENNING SZOBOSZLAY ARCHITECTS AND IS TO BE USED ONLY FOR HOME IMPROVEMENTS BY THE CLIENT. ALL DIMENSIONS AND COORDINATES ARE SUBJECT TO SURVEY DRAWING. ALL LEVELS TO AUSTRALIAN HEIGHT DATA. IT IS THE CONTRACTOR'S RESPONSIBILITY TO CONFIRM ALL MEASUREMENTS ON SITE AND LOCATIONS OF ANY SERVICES PRIOR TO WORK ON SITE.
ALL DOCUMENTS HERE WITHIN ARE SUBJECT TO AUSTRALIAN COPYRIGHT LAWS.

CHANGE



**GLEN DENNING
SZOBOSZLAY
ARCHITECTS**

A: 2/605 Pacific Highway, Mt. Colah,
NSW, 2079
T: (02) 9482 7033
F: (02) 9482 7201
E: admin@gsarchitects.com.au

02
01
REV
ISSUE FOR DA APPLICATION
ISSUE FOR DA APPLICATION

DRAWN/CHECKED: MZ | BL, MG
PLOT DATE: 05/04/2023
LOT: #Site ID
PLAN TYPE: DP #Site Custom
CLIENT: ST LUKE'S GRAMMAR SCHOOL
SITE: 1977 PITTSWATER ROAD, BAYVIEW, NSW 2104

DRAWING TITLE:
**GA FLOOR PLANS
PROPOSED LOWER FLOOR LEVEL**


PROJECT NAME:
ST LUKE'S GRAMMAR SCHOOL, BAYVIEW

DRAWING SCALE:
1:100 @ A1

PROJECT NUMBER:
1403

REVISION NO.
02

STAGE: **DA**
DRAWING NO.: **A-1100**

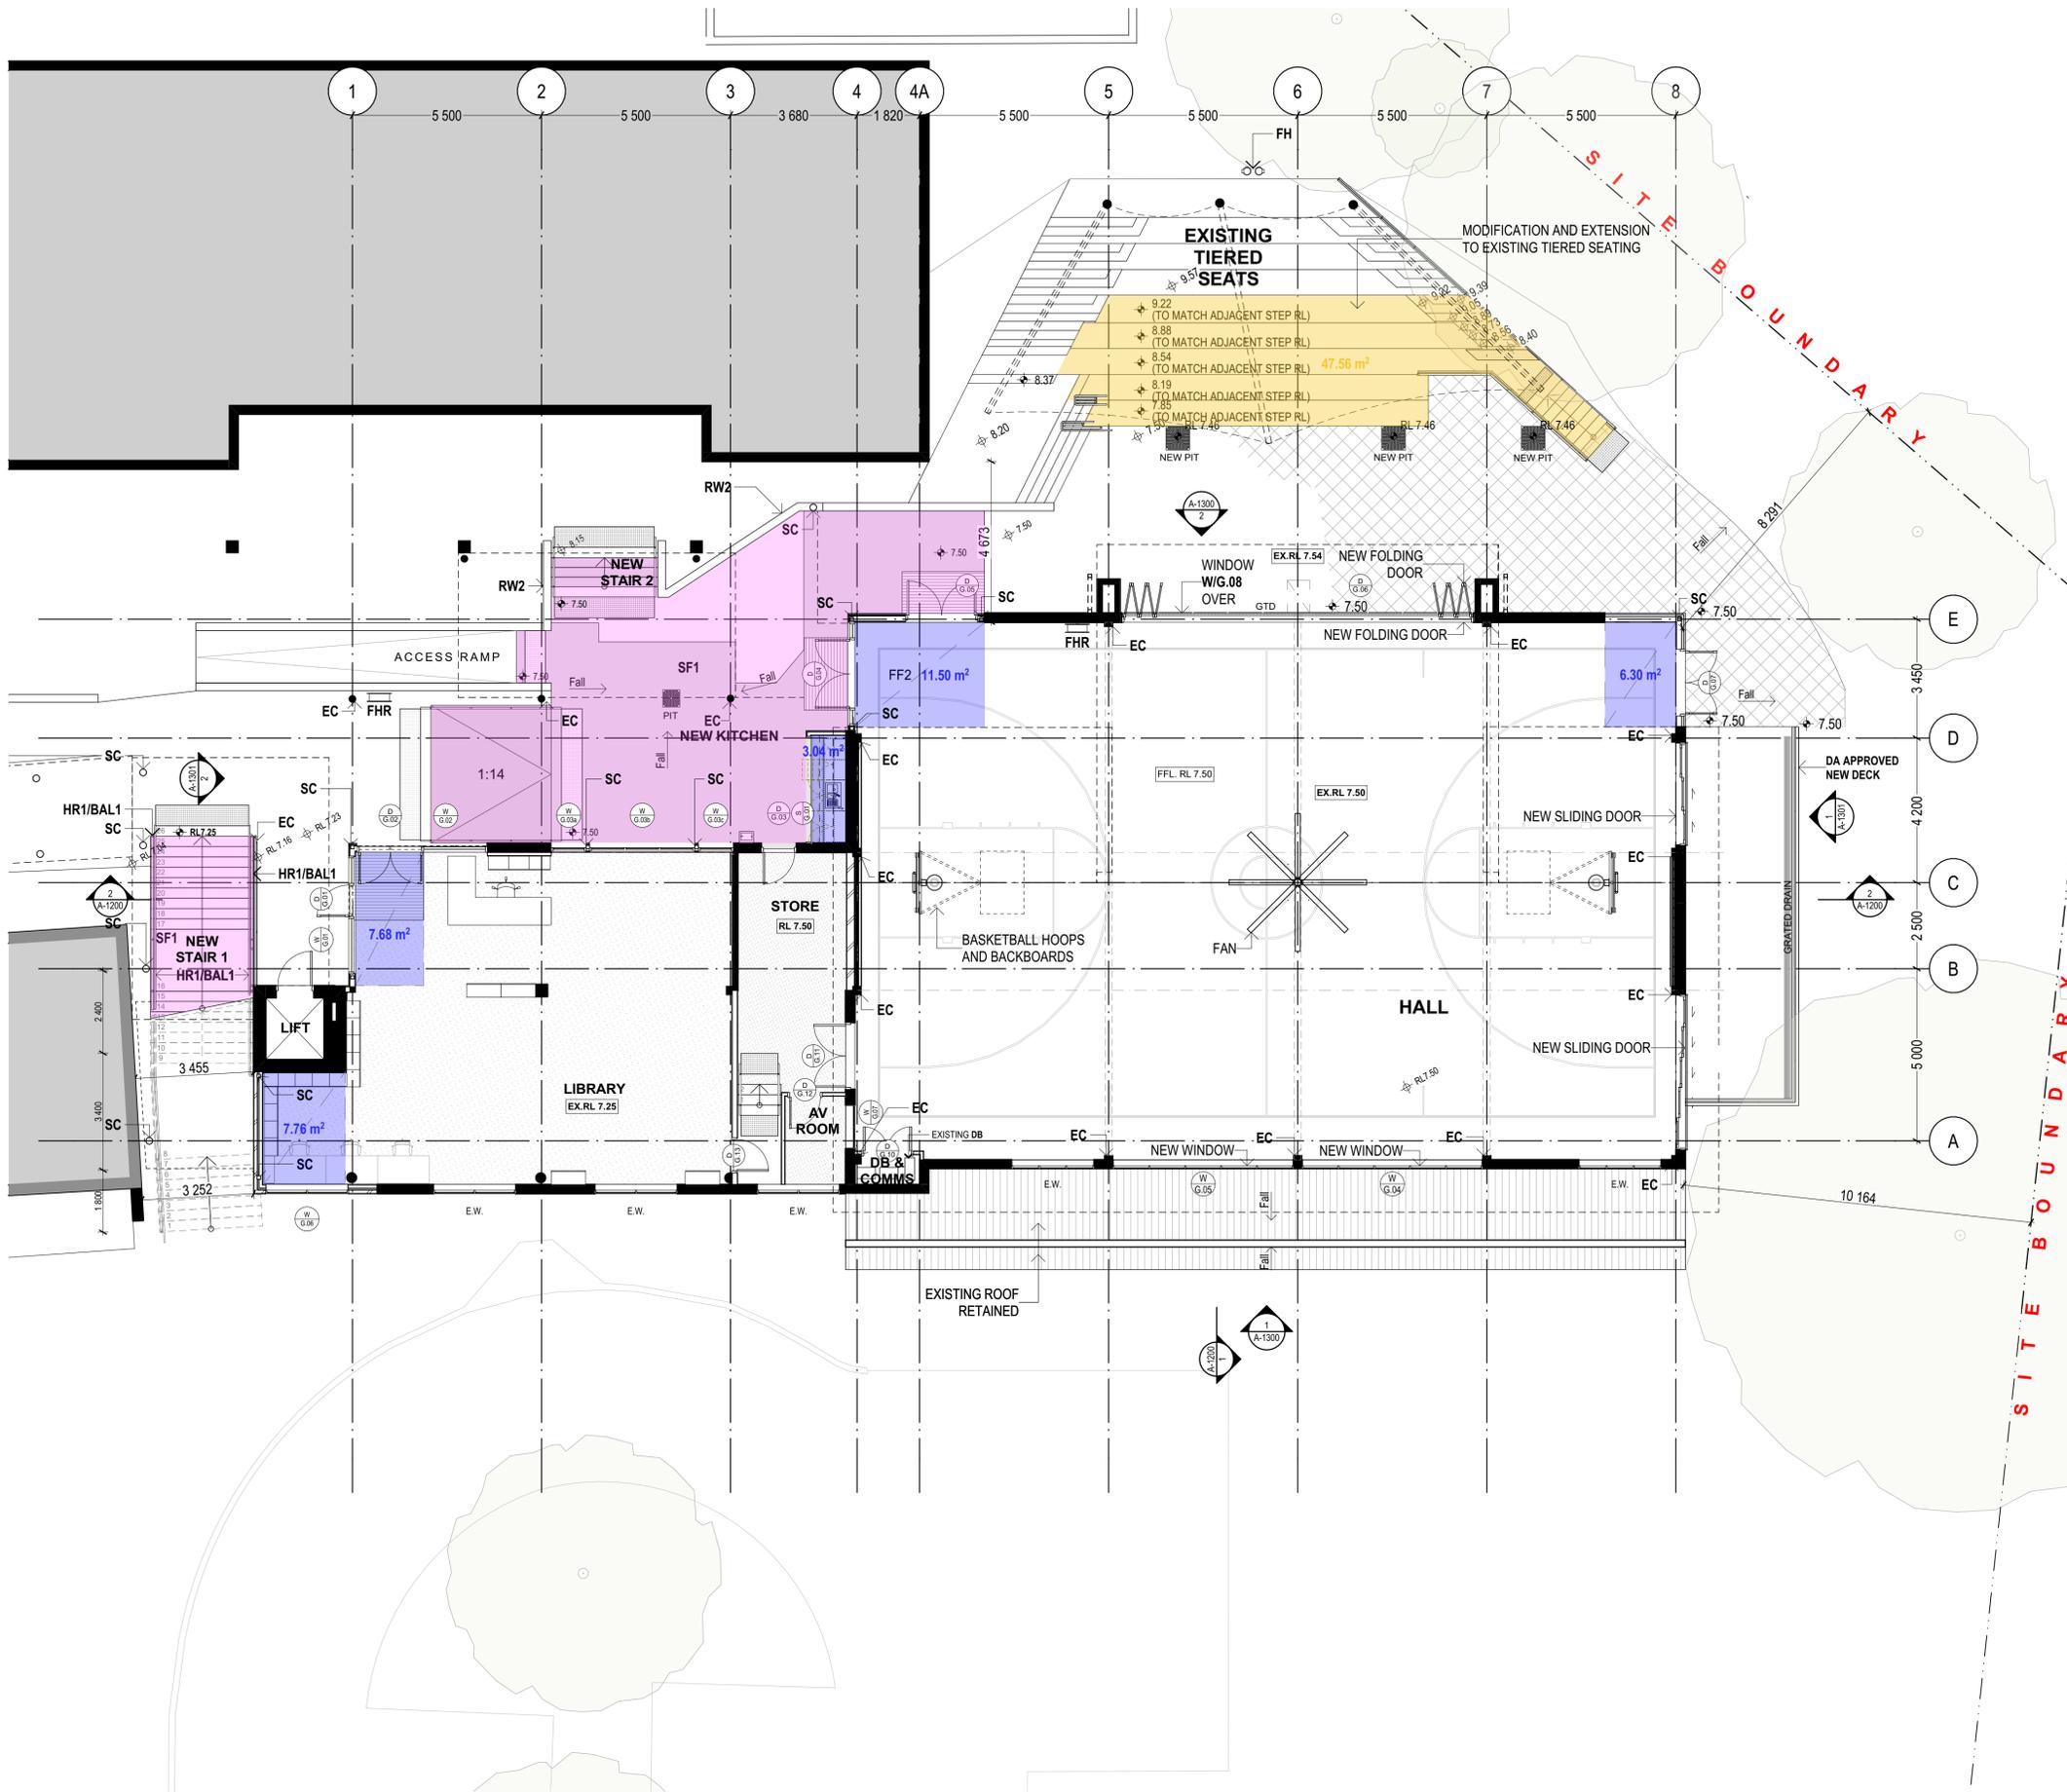

LEGEND

- NEW EXTENTION TO BUILDING
- NEW PAVING SLABS, RAMP/STAIRS
- NEW AND MODIFIED TIERED SEATS
- NEW LANDSCAPING
- D
X-xx NEW DOOR
- S
X-xx NEW SHUTTER
- W
X-xx NEW WINDOW
- EC** EXISTING COLUMN
- EW** EXISTING WINDOW
- FEN1** NEW BLACK CHAIN LINK FENCE AND GATE
- G1** NEW GUTTERS
- HR1/BAL1** NEW STAINLESS STEEL HANDRAIL AND BALUSTRADE
- HR2** NEW INTERNAL HANDRAIL
- R1** NEW RIDGES
- RV** NEW ROOF VENTILATORS
- RWN** NEW RETAINING WALL
- SC** NEW STEEL COLUMN
- SF1** CONCRETE PAVING
- WT** WATER TANK

STORM WATER

- ALL NEW AND EXISTING DOWNPIPES AND GROUND SURFACE WATER DRAINAGE CONNECTIONS ARE TO BE CONNECTED TO THE EXISTING STORMWATER SYSTEM.

AREA OF ADDITIONS 43.14 m²

NOTE
THE CLIENT SHALL CHECK ALL DIMENSIONS AND LEVELS ON SITE PRIOR TO CONSTRUCTION. NOTIFY ANY VERTICAL DISCREPANCIES OR OMISSIONS TO THE ARCHITECT. REFER TO WRITTEN DIMENSIONS ONLY. DO NOT SCALE DRAWINGS. DRAWINGS SHALL NOT BE USED FOR CONSTRUCTION PURPOSES UNLESS ISSUED FOR CONSTRUCTION. THIS DRAWING REFLECTS DESIGN BY GLEN DENNING SZOBOSZLAY ARCHITECTS AND IS TO BE USED ONLY FOR HOME IMPROVEMENTS BY INSTALLED BY GLEN DENNING SZOBOSZLAY ARCHITECTS.
ALL DIMENSIONS AND CONTOURS ARE SUBJECT TO SURVEY DRAWING. ALL LEVELS TO AUSTRALIAN HEIGHT DATA. IT IS THE CONTRACTOR'S RESPONSIBILITY TO CONFIRM ALL MEASUREMENTS ON SITE AND LOCATIONS OF ANY SERVICES PRIOR TO WORK ON SITE.
ALL DOCUMENTS HERE WITHIN ARE SUBJECT TO AUSTRALIAN COPYRIGHT LAWS.

CHANGE	DESCRIPTION

GLEN DENNING SZOBOSZLAY ARCHITECTS
 A: 2/605 Pacific Highway, Mt. Colah, NSW, 2079
 T: (02) 9482 7033
 F: (02) 9482 7201
 E: admin@gsarchitects.com.au

02	ISSUE FOR DA APPLICATION	05/04/2023	CLIENT	ST LUKE'S GRAMMAR SCHOOL
01	ISSUE FOR DA APPLICATION	04/04/2023	SITE	1877 PITTWATER ROAD, BAYVIEW, NSW 2104

DRAWN/CHECKED	MZ BL, MG
PLOT DATE	05/04/2023
LOT	#Site ID
PLAN TYPE	DP #Site Custom
DATE	05/04/2023


DRAWING TITLE: GA FLOOR PLANS PROPOSED UPPER LEVEL		DRAWING SCALE: 1:100 @ A1	REVISION NO. 02
PROJECT NAME: ST LUKE'S GRAMMAR SCHOOL, BAYVIEW	PROJECT NUMBER: 1403	STAGE: DA	DRAWING NO. A-1101

DA APPLICATION

BIMcloud: BIM3 - BIMcloud Basic for Archicad 25/1403 Bayview, St Luke's Grammar/1403 Bayview SK02 (V25)

LEGEND

-  NEW BUILDING ADDITION
-  NEW ROOF SHEETING TO NEW ROOF STRUCTURE
- SKL1 NEW SKYLIGHT
- G1 NEW GUTTERS AND DOWNPIPES
- RV NEW ROOF VENTILATION

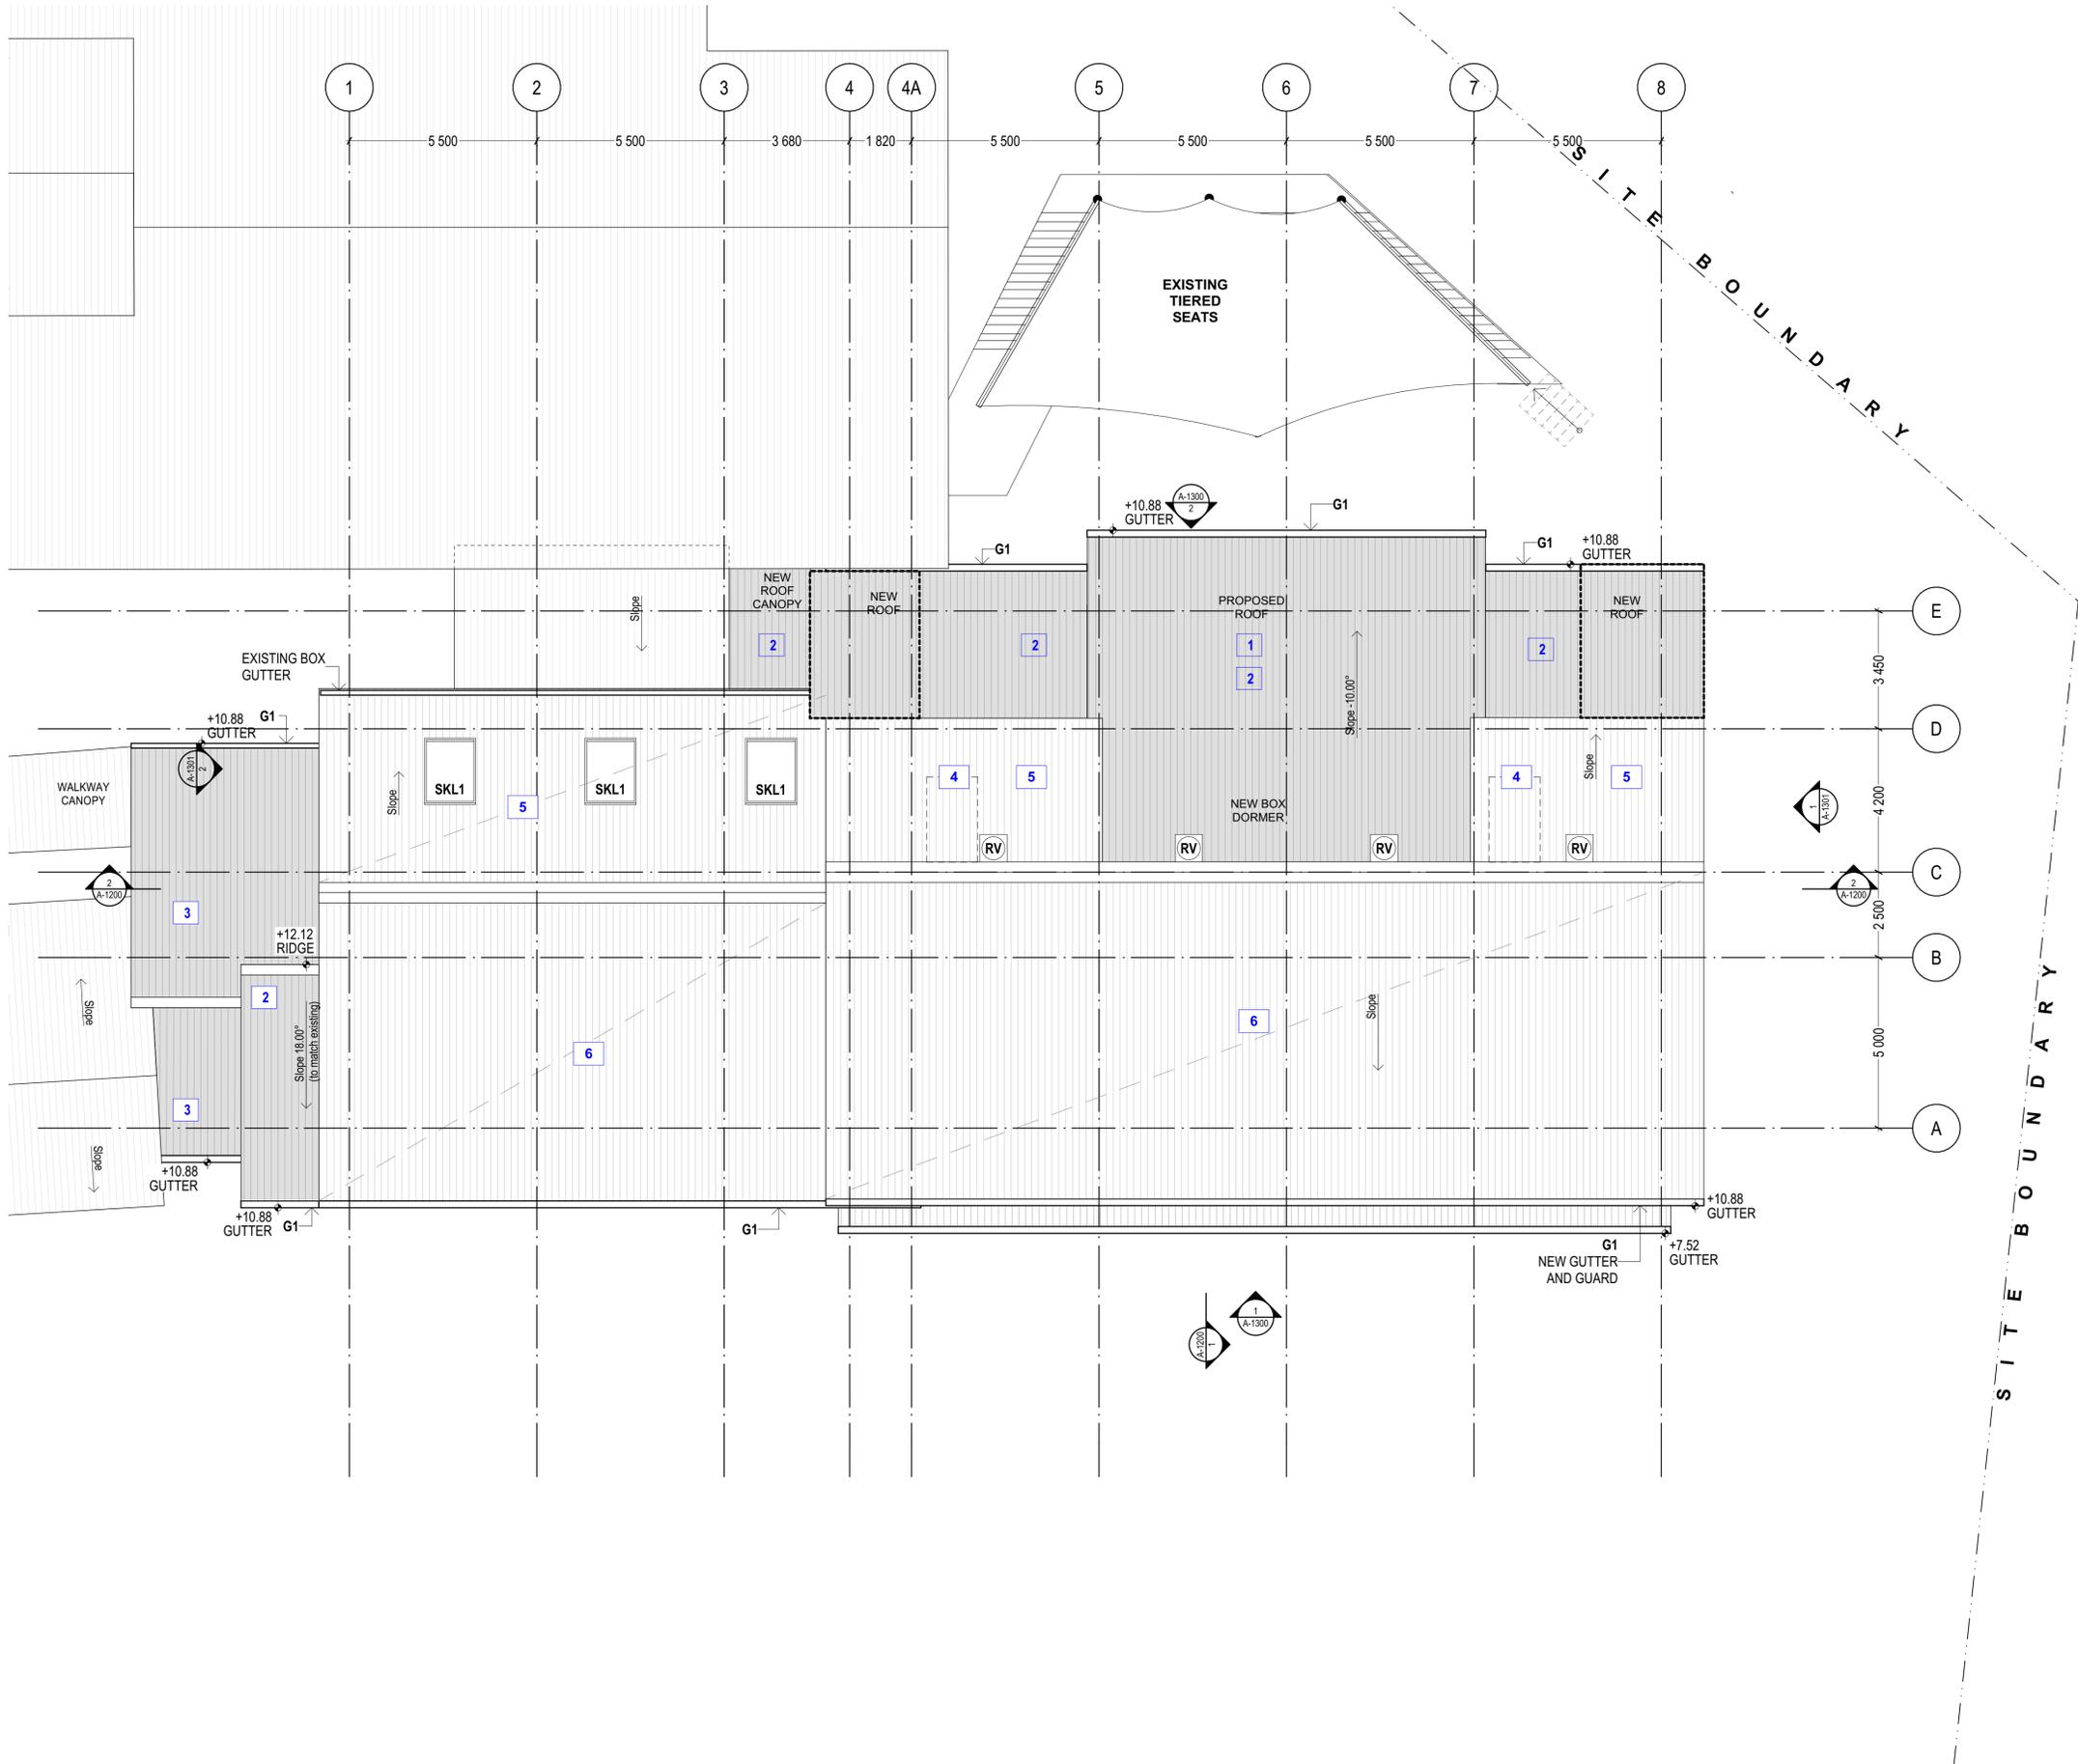

- NOTES**
- 1 - BUILD NEW BOX DORMER ROOF (10DEG), REFER SECTIONS AND ENGINEER DETAIL
 - 2 - NEW ROOF SHEETING ON NEW ROOF STRUCTURE
 - 3 - NEW ROOF CANOPY TO NEW STAIR
 - 4 - ROOF INFILL TO SMOKE VENTS AND ROOF VENTS.
 - 5 - NEW ROOF SHEETS ON EXISTING STRUCTURE
 - 6 - EXISTING ROOF SHEETS, FLASHINGS, TRIMS etc. TO BE REPAIRED.

STORM WATER

- ALL NEW AND EXISTING DOWNPIPES AND GROUND SURFACE WATER DRAINAGE CONNECTIONS ARE TO BE CONNECTED TO THE EXISTING STORMWATER SYSTEM.

DA APPLICATION

NOTE
 THE CLIENT SHALL CHECK ALL DIMENSIONS AND LEVELS ON SITE PRIOR TO CONSTRUCTION. NOTIFY ANY VERTICAL DISCREPANCIES OR OMISSIONS TO THE ARCHITECT. REFER TO WRITTEN DIMENSIONS ONLY. DO NOT SCALE DRAWINGS. DIMENSIONS SHALL NOT BE USED FOR CONSTRUCTION PURPOSES UNLESS SPECIFIED FOR CONSTRUCTION. THIS DRAWING REFLECTS A DESIGN BY GLEN DENNING SZOBOSZLAY ARCHITECTS AND IS TO BE USED ONLY FOR INFORMATION PURPOSES IN VENTURE BY GLEN DENNING SZOBOSZLAY ARCHITECTS.
 ALL DIMENSIONS AND CONTOURS ARE SUBJECT TO SURVEY DRAWING. ALL LEVELS TO AUSTRALIAN HEIGHT DATA. IT IS THE CONTRACTOR'S RESPONSIBILITY TO CONFIRM ALL MEASUREMENTS ON SITE AND LOCATIONS OF ANY SERVICES PRIOR TO WORK ON SITE.
 ALL DOCUMENTS HERE WITHIN ARE SUBJECT TO AUSTRALIAN COPYRIGHT LAWS.

CHANGE


NO.	DESCRIPTION	DATE




02	ISSUE FOR DA APPLICATION	05/04/2023	CLIENT	ST LUKE'S GRAMMAR SCHOOL
G1	ISSUE FOR DA APPLICATION	04/04/2023	SITE	1977 PITTWATER ROAD, BAYVIEW, NSW 2104
REV	ISSUE			

DRAWN/CHECKED	MZ BL, MG	DRAWING TITLE:	GA FLOOR PLANS
PLOT DATE	05/04/2023	PROPOSED ROOF LEVEL	
LOT	#Site ID	PROJECT NUMBER:	1403
PLAN TYPE	DP #Site Custom	STAGE:	DA
		DRAWING NO.:	A-1102

DRAWING SCALE:	1:100 @ A1	REVISION NO.:	02

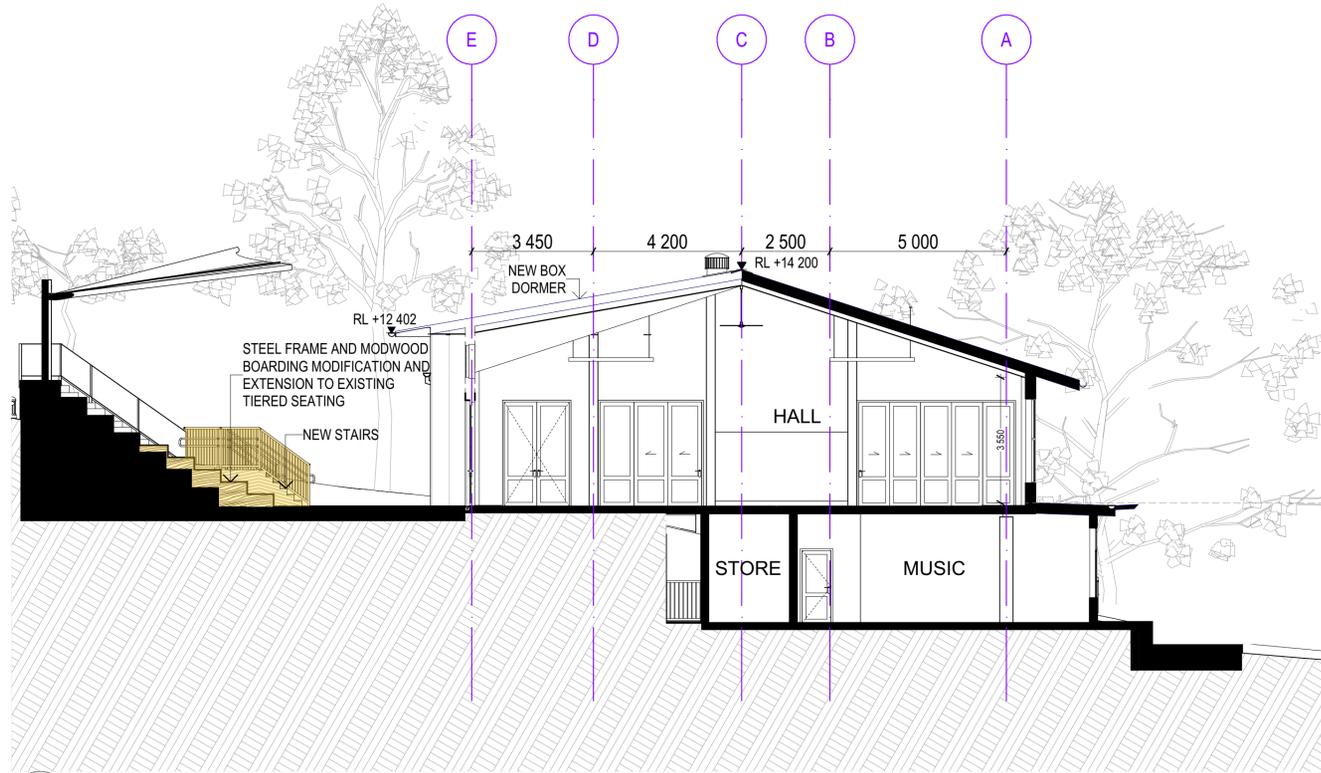

1 BUILDING SECTION A
SCALE 1:100

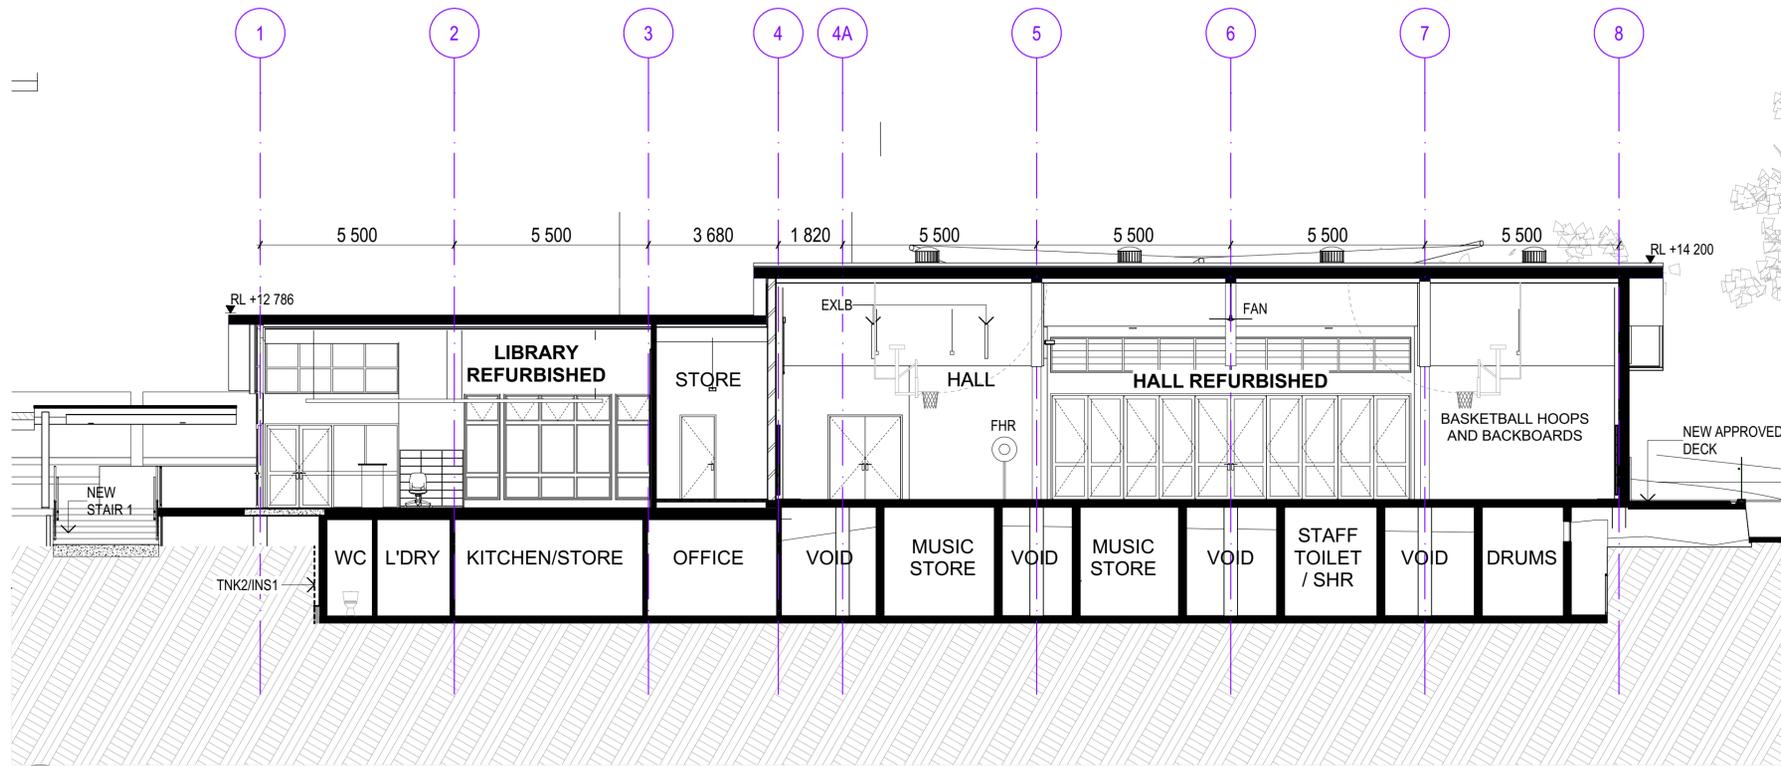

2 BUILDING SECTION B
SCALE 1:100

DA APPLICATION

NOTE
THE CLIENT SHALL CHECK ALL DIMENSIONS AND LEVELS ON SITE PRIOR TO CONSTRUCTION. NOTIFY ANY PERSONS DISCREPANCIES OR OMISSIONS TO THE ARCHITECT. REFER TO WRITTEN DIMENSIONS ONLY. DO NOT SCALE DRAWINGS. DIMENSIONS SHALL NOT BE USED FOR CONSTRUCTION PURPOSES UNLESS SPECIFIED FOR CONSTRUCTION. THIS DRAWING REFLECTS A DESIGN BY GLEN DENNING SZOBOSZLAY ARCHITECTS AND IS TO BE USED ONLY FOR INFORMATION PURPOSES IN WRITING BY GLEN DENNING SZOBOSZLAY ARCHITECTS.
ALL DIMENSIONS AND COORDINATES ARE SUBJECT TO SURVEY DRAWING. ALL LEVELS TO AUSTRALIAN HEIGHT DATA. IT IS THE CONTRACTOR'S RESPONSIBILITY TO CONFIRM ALL MEASUREMENTS ON SITE AND LOCATIONS OF ANY SERVICES PRIOR TO WORK ON SITE.
ALL DOCUMENTS HERE WITHIN ARE SUBJECT TO AUSTRALIAN COPYRIGHT LAWS.

CHANGE

**GLEN DENNING
SZOBOSZLAY
ARCHITECTS**

A: 2/605 Pacific Highway, Mt. Colah,
NSW, 2079
T: (02) 9482 7033
F: (02) 9482 7201
E: admin@gsarchitects.com.au

02
01
REV
ISSUE FOR DA APPLICATION
ISSUE FOR DA APPLICATION
ISSUE

DRAWN/CHECKED	MZ BL, MG
PLOT DATE	05/04/2023
LOT	#Site ID
PLAN TYPE	DP #Site Custom
CLIENT	ST LUKE'S GRAMMAR SCHOOL
SITE	1977 PITTWATER ROAD, BAYVIEW, NSW 2104

DRAWING TITLE:	GA SECTIONS PROPOSED SECTIONS
DRAWING SCALE:	1:100 @ A1
REVISION NO.	02


PROJECT NAME:	ST LUKE'S GRAMMAR SCHOOL, BAYVIEW
PROJECT NUMBER:	1403
STAGE:	CC
DRAWING NO.	A-1200

LEGEND

- NEW AND MODIFIED TIERED SEATS
- NEW EXTENSION TO BUILDING
- NEW PAVING SLABS, RAMP/STAIRS
- NEW DA APPROVED DECK
- D
X-xx NEW DOOR
- S
X-xx NEW SHUTTER
- W
X-xx NEW WINDOW
- CLD1 METAL CLADDING
- CLD2 VITRA PANEL CLADDING
- EBWK EXISTING BRICKWORK
- EW EXISTING WINDOW
- G1 NEW GUTTERS AND DOWNPIPES
- NBWK NEW BRICKWORK
- RV NEW ROOF VENTILATION



1 SOUTH ELEVATION
SCALE 1:100

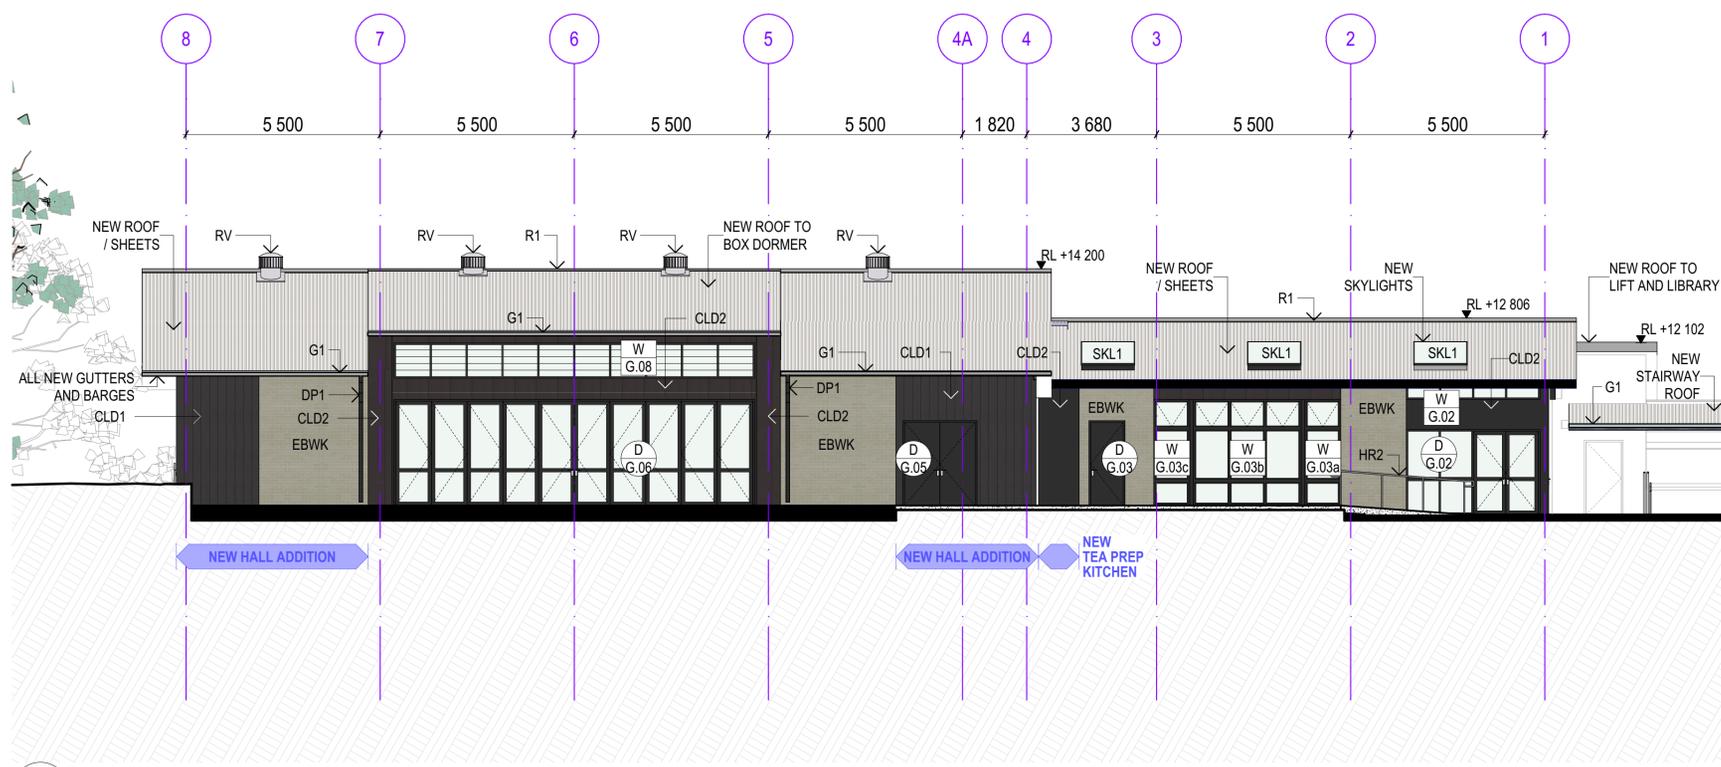

2 NORTH ELEVATION
SCALE 1:100

DA APPLICATION

NOTE
THE CLIENT SHALL CHECK ALL DIMENSIONS AND LEVELS ON SITE PRIOR TO CONSTRUCTION. NOTIFY ANY PERSONS DISAPPEARING OR OMISSIONS TO THE ARCHITECT. REFER TO WRITTEN DIMENSIONS ONLY. DO NOT SCALE DRAWINGS. DIMENSIONS SHALL NOT BE USED FOR CONSTRUCTION PURPOSES. LEVEL, USED FOR CONSTRUCTION, THIS DRAWING REFLECTS A DESIGN BY GLEN DENNING SZOBOSZLAY ARCHITECTS AND IS TO BE USED ONLY FOR INFORMATION PURPOSES IN WRITING BY GLEN DENNING SZOBOSZLAY ARCHITECTS.
ALL BOUNDARIES AND CONTIGUOUS ARE SUBJECT TO SURVEY DRAWING. ALL LEVELS TO AUSTRALIAN HEIGHT DATA. IT IS THE CONTRACTOR'S RESPONSIBILITY TO CONFIRM ALL MEASUREMENTS ON SITE AND LOCATIONS OF ANY SERVICES PRIOR TO WORK ON SITE.
ALL DOCUMENTS HERE WITHIN ARE SUBJECT TO AUSTRALIAN COPYRIGHT LAWS.

CHANGE

NO.	DESCRIPTION

GLEN DENNING SZOBOSZLAY ARCHITECTS
A: 2/605 Pacific Highway, Mt. Colah, NSW, 2079
T: (02) 9482 7033
F: (02) 9482 7201
E: admin@garchitects.com.au

02	ISSUE FOR DA APPLICATION
01	ISSUE FOR DA APPLICATION
REV	ISSUE


05/04/2023	DATE
04/04/2023	DATE
CLIENT	ST LUKE'S GRAMMAR SCHOOL
SITE	1977 PITTVATER ROAD, BAYVIEW, NSW 2104

DRAWING CHECKED	MZ BL, MG
PLOT DATE	05/04/2023
LOT	#Site ID
PLAN TYPE	DP #Site Custom
DRAWING TITLE: ELEVATIONS NORTH & SOUTH ELEVATIONS	

DRAWING SCALE:	1:100 @ A1	REVISION NO.:	02
PROJECT NUMBER:	1403	STAGE:	CC
DRAWING NO.:	A-1300	PROJECT NAME:	ST LUKE'S GRAMMAR SCHOOL, BAYVIEW



1 EAST ELEVATION
SCALE 1:100

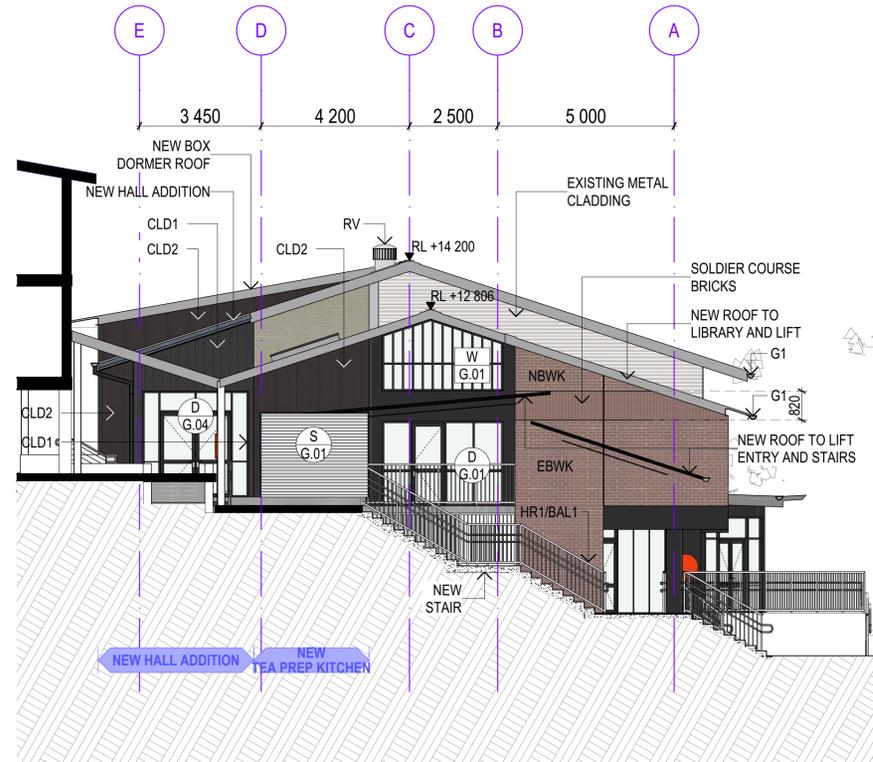

2 WEST ELEVATION
SCALE 1:100

LEGEND

- NEW AND MODIFIED TIERED SEATS
- NEW EXTENSION TO BUILDING
- NEW PAVING SLABS, RAMP/STAIRS
- NEW DA APPROVED DECK
- D
X-xx NEW DOOR
- S
X-xx NEW SHUTTER
- W
X-xx NEW WINDOW
- CLD1 METAL CLADDING
- CLD2 VITRA PANEL CLADDING
- EBWK EXISTING BRICKWORK
- EW EXISTING WINDOW
- G1 NEW GUTTERS AND DOWNPIPES
- NBWK NEW BRICKWORK
- RV NEW ROOF VENTILATION

NOTE
THE CLIENT SHALL CHECK ALL DIMENSIONS AND LEVELS ON SITE PRIOR TO CONSTRUCTION. NOTIFY ANY PERSONS DISCREPANCIES OR OMISSIONS TO THE ARCHITECT. REFER TO WRITTEN DIMENSIONS ONLY. DO NOT SCALE DRAWINGS. DIMENSIONS SHALL NOT BE USED FOR CONSTRUCTION PURPOSES UNLESS SPECIFIED FOR CONSTRUCTION. THIS DRAWING REFLECTS A DESIGN BY GLEN DENNING SZOBOSZLAY ARCHITECTS AND IS TO BE USED ONLY FOR HOME IMPROVEMENTS BY INTERESTED INDIVIDUALS/ARCHITECTS.
ALL BOUNDARIES AND CONTIGUOUS ARE SUBJECT TO SURVEY DRAWING. ALL LEVELS TO AUSTRALIAN HEIGHT DATA. IT IS THE CONTRACTOR'S RESPONSIBILITY TO CONFIRM ALL MEASUREMENTS ON SITE AND LOCATIONS OF ANY SERVICES PRIOR TO WORK ON SITE.
ALL DOCUMENTS HERE WITHIN ARE SUBJECT TO AUSTRALIAN COPYRIGHT LAWS.

CHANGE

**GLEN DENNING
SZOBOSZLAY
ARCHITECTS**

A: 2/605 Pacific Highway, Mt. Colah,
NSW, 2079
T: (02) 9482 7033
F: (02) 9482 7201
E: admin@gsarchitects.com.au

02	ISSUE FOR DA APPLICATION
01	ISSUE FOR DA APPLICATION
REV	ISSUE

DRAWN/CHECKED	MZ BL, MG
PLOT DATE	05/04/2023
LOT	#Site ID
PLAN TYPE	DP #Site Custom
CLIENT	ST LUKE'S GRAMMAR SCHOOL
SITE	1977 PITTSWATER ROAD, BAYVIEW, NSW 2104
DATE	05/04/2023




DRAWING TITLE:	ELEVATIONS EAST & WEST ELEVATIONS	DRAWING SCALE:	1:100 @ A1	REVISION NO.	02
PROJECT NAME:	ST LUKE'S GRAMMAR SCHOOL, BAYVIEW	PROJECT NUMBER:	1403	STAGE:	CC
		DRAWING NO.	A-1301		

DA APPLICATION

LEGEND


- D
X-xx NEW DOOR
- S
X-xx NEW SHUTTER
- W
X-xx NEW WINDOW

- CLD1 METAL CLADDING
- CLD2 VITRA PANEL CLADDING
- EBWK EXISTING BRICKWORK
- EW EXISTING WINDOW
- FEN2 NEW ALUMINIUM SLATS
- NBWK NEW BRICKWORK

 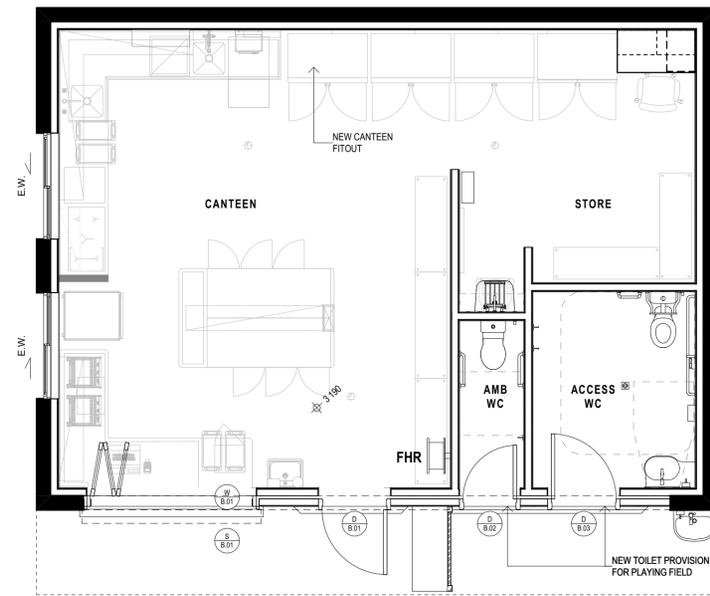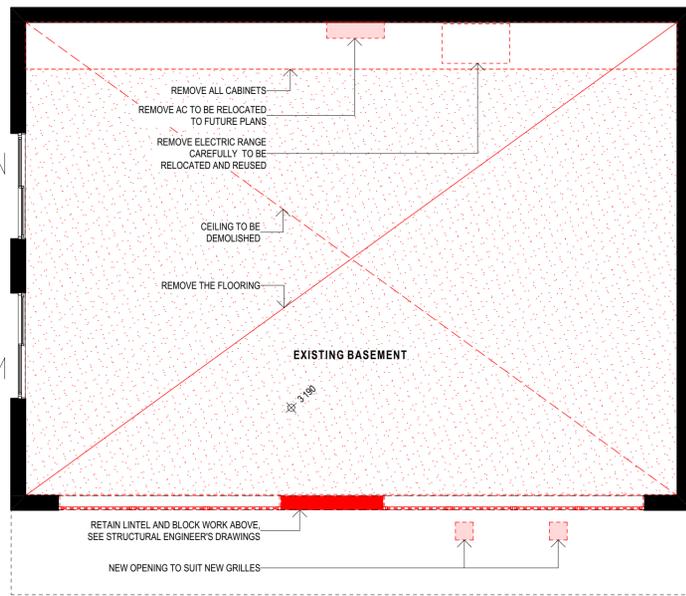

1 CANTEEN & AMENITIES EXISTING & DEMOLITION PLAN
SCALE 1:50

2 CANTEEN & AMENITIES PROPOSED PLAN
SCALE 1:50

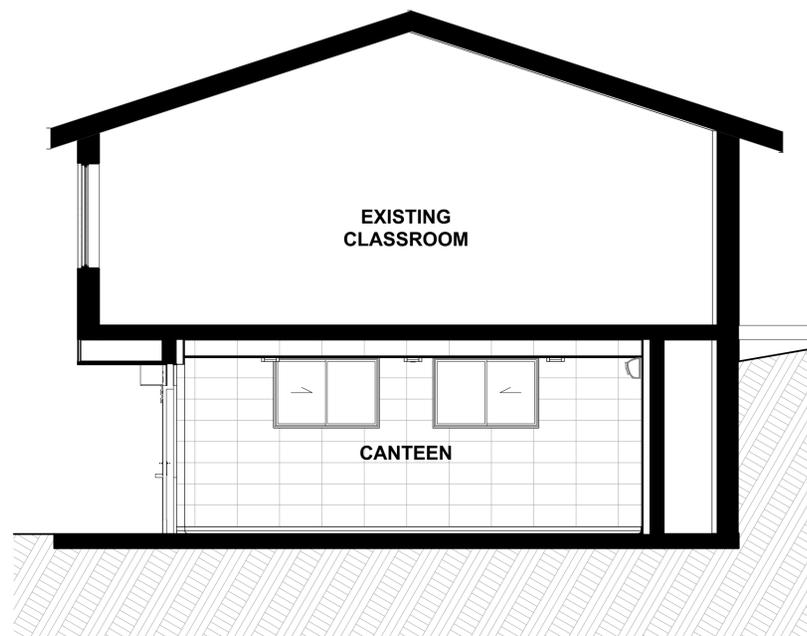

3 CANTEEN ELEVATION
SCALE 1:50

4 CANTEEN SECTION
SCALE 1:50




5 CANTEEN 3D VIEW
SCALE

FINAL FOR CONSTRUCTION

NOTE
THE CLIENTS SHALL CHECK ALL DIMENSIONS AND LEVELS ON SITE PRIOR TO CONSTRUCTION. NOTIFY ANY DISCREPANCIES OR OMISSIONS TO THE ARCHITECT. REFER TO WRITTEN DIMENSIONS ONLY. DO NOT SCALE DRAWINGS. DIMENSIONS SHALL NOT BE USED FOR CONSTRUCTION PURPOSES UNLESS SPECIFIED FOR CONSTRUCTION. THIS DRAWING REFLECTS A DESIGN BY GLEN DENNING SZOBOSZLAY ARCHITECTS AND IS TO BE USED ONLY FOR INFORMATION PURPOSES IN WRITING BY GLEN DENNING SZOBOSZLAY ARCHITECTS.
ALL DIMENSIONS AND COORDINATES ARE SUBJECT TO SURVEY DRAWING. ALL LEVELS TO AUSTRALIAN HEIGHT DATA. IT IS THE CONTRACTORS RESPONSIBILITY TO CONFIRM ALL MEASUREMENTS ON SITE AND LOCATIONS OF ANY SERVICES PRIOR TO WORK ON SITE.
ALL DOCUMENTS HERE WITHIN ARE SUBJECT TO AUSTRALIAN COPYRIGHT LAWS.

CHANGE

 

**GLEN DENNING
SZOBOSZLAY
ARCHITECTS**

A: 2/605 Pacific Highway, Mt. Colah,
NSW, 2079
T: (02) 9482 7033
F: (02) 9482 7201
E: admin@gsarchitects.com.au

02
REV
ISSUE FOR DA APPLICATION
ISSUE

05/04/2023
DATE

DRAWN/CHECKED MZ | BL, MG
PLOT DATE 05/04/2023
LOT #Site ID
PLAN TYPE DP #Site Custom
CLIENT ST LUKE'S GRAMMAR SCHOOL
SITE 1977 PITTSWATER ROAD, BAYVIEW, NSW 2104

DRAWING TITLE:
**AMENITIES - TOILETS, SHOWERS/DEPARTMENT
CANTEEN, AMENITIES & KITCHEN**

PROJECT NAME:
ST LUKE'S GRAMMAR SCHOOL, BAYVIEW


DRAWING SCALE:
1:50 @ A1

PROJECT NUMBER:
1403

REVISION NO.
02

STAGE: DRAWING NO.
A-3300

NOTE:
REFER TO ELEVATIONS / PLANS FOR MATERIAL LOCATIONS

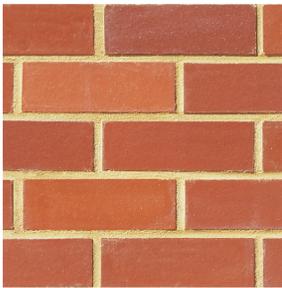

1 **BWK1 - Brick Work**
EXTENDED SMOOTH RED TO MATCH EXISTING



5 **DP1 - Metal Downpipe**
COLOUR MONUMENT



9 **G1 - HALF ROUND GUTTER**
COLOUR MONUMENT



13 **SKL1 - Skylight**
FRAME AND TRIM TO MATCH ROOF COLOUR



2 **CLD1 - Metal Cladding**
COLOUR MONUMENT



6 **FEN1 - Chain Wire Fencing**
POSTS AND CHAINWIRE COLOUR BLACK




10 **HR2 - Glass Balustrade**
WITH STEEL HANDRAILS



14 **WT2 - Casement And Awning**
COLOUR MONUMENT



3 **CLD2 - Cemintel Surround CFC Panel**
COLOUR MONUMENT

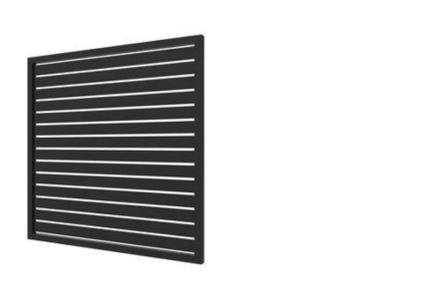

7 **FEN2 - Aluminium Slats**
COLOUR MONUMENT



11 **RF1 - Roof Sheetting**
COLOUR SHALE GREY



15 **WT3 - Double hung Window**
COLOUR MONUMENT



4 **CMR1 - Cement Render**
COLOUR TO MATCH EXISTINGTIMBER BOARDING



8 **FEN3 - Aluminium Slats**
COLOUR SHALE GREY



12 **RS1 - Roller Shutter**
COLOUR MONUMENT(CANTEEN) / COLOUR MONUMENT(TEA PREP)

DA APPLICATION

NOTE
THE CLIENT SHALL CHECK ALL DIMENSIONS AND LEVELS ON SITE PRIOR TO CONSTRUCTION. NOTIFY ANY VERTICAL DISCREPANCIES OR OMISSIONS TO THE ARCHITECT. REFER TO WRITTEN DIMENSIONS ONLY. DO NOT SCALE DRAWINGS. DRAWINGS SHALL NOT BE USED FOR CONSTRUCTION PURPOSES UNLESS SPECIFIED FOR CONSTRUCTION. THIS DRAWING REFLECTS A DESIGN BY GLEN DENNING SZOBOSZLAY ARCHITECTS AND IS TO BE USED ONLY FOR HOME INFORMATION PURPOSES IN WRITING BY GLEN DENNING SZOBOSZLAY ARCHITECTS.
ALL BOUNDARIES AND CONTIGUOUS ARE SUBJECT TO SURVEY DRAWING. ALL LEVELS TO AUSTRALIAN HEIGHT DATA. IT IS THE CONTRACTOR'S RESPONSIBILITY TO CONFIRM ALL MEASUREMENTS ON SITE AND LOCATIONS OF ANY SERVICES PRIOR TO WORK ON SITE.
ALL DOCUMENTS HERE WITHIN ARE SUBJECT TO AUSTRALIAN COPYRIGHT LAWS.

CHANGE

N

**GLEN DENNING
SZOBOSZLAY
ARCHITECTS**
A: 2/605 Pacific Highway, Mt.Colah,
NSW, 2079
T: (02) 9482 7033
F: (02) 9482 7201
E: admin@gsarchitects.com.au

02	ISSUE FOR DA APPLICATION	05/04/2023	CLIENT	ST LUKE'S GRAMMAR SCHOOL
01	ISSUE FOR DA APPLICATION	04/04/2023	SITE	1977 PITTWATER ROAD, BAYVIEW, NSW 2104
REV	ISSUE	DATE		

DRAWN/CHECKED	MZ BL, MG
PLOT DATE	05/04/2023
LOT	#Site ID
PLAN TYPE	DP #Site Custom
DATE	05/04/2023

DRAWING TITLE:	FINISHES SCHEDULES MATERIAL BOARD	DRAWING SCALE:	@ A1	REVISION NO.	02
PROJECT NAME:	ST LUKE'S GRAMMAR SCHOOL, BAYVIEW	PROJECT NUMBER:	1403	STAGE:	DA
		DRAWING NO.			A-6000

BIMcloud: BIM3 - BIMcloud Basic for Archicad 25(1403 Bayview, St Luke's Grammar)1403 Bayview SK02 (V25)