



2 NP North East
1 : 200



5 NP South West
1 : 200

Copyright
 - The White Project Co. All rights reserved.
 - This work is covered by Copyright and cannot be reproduced or copied in any form or by any means (graphic, electronic or mechanical including photocopying) without the written permission of The White Project Co.

General Notes
 - The builder shall check and verify all dimensions and verify all errors and omissions to The White Project Co.
 - Do not scale the drawings. Drawings shall not be used for construction purposes until issued by The White Project Co. marked "FOR CONSTRUCTION."
 - The White Project Co. accepts no responsibility for the accuracy, compatibility and completeness of the data transferred electronically. The recipient should, where necessary, request a hardcopy for verification.
 - All construction to comply with Building Code of Australia and applicable Australian standards.
 - Do not scale from this drawing - use figured dimensions.
 - The Client is to review design and documentation detailed within this document. The White Project Co. will assume the design and documentation satisfies the client's Principal's Project Requirements if The White Project Co. receives no written advice to the contrary within 20 working days from date of last issue.
 - Information detailed in drawing revisions is for information only and may not be indicative of all changes made.
 - Builder and/or Subcontractor to confirm setbacks, levels, setbacks and critical dimensions on site including all services features and fittings prior to and during the works. Notify Architect to any conflicts discovered prior to proceeding.


Revisions	Revision Information	Drawn By
R01	ISSUED TO CLIENT 27.11.2024	PM
R02	ISSUED TO CLIENT 04.12.2024	PM
R03	ISSUED TO CLIENT 14.12.2024	AB
R04	ISSUED TO CLIENT 16.12.2024	PM
R05	ISSUED TO CLIENT 23.01.2025	AK

Drawn by	Checked by
PM	YS




Project North


Scale 1 : 200 @ A3

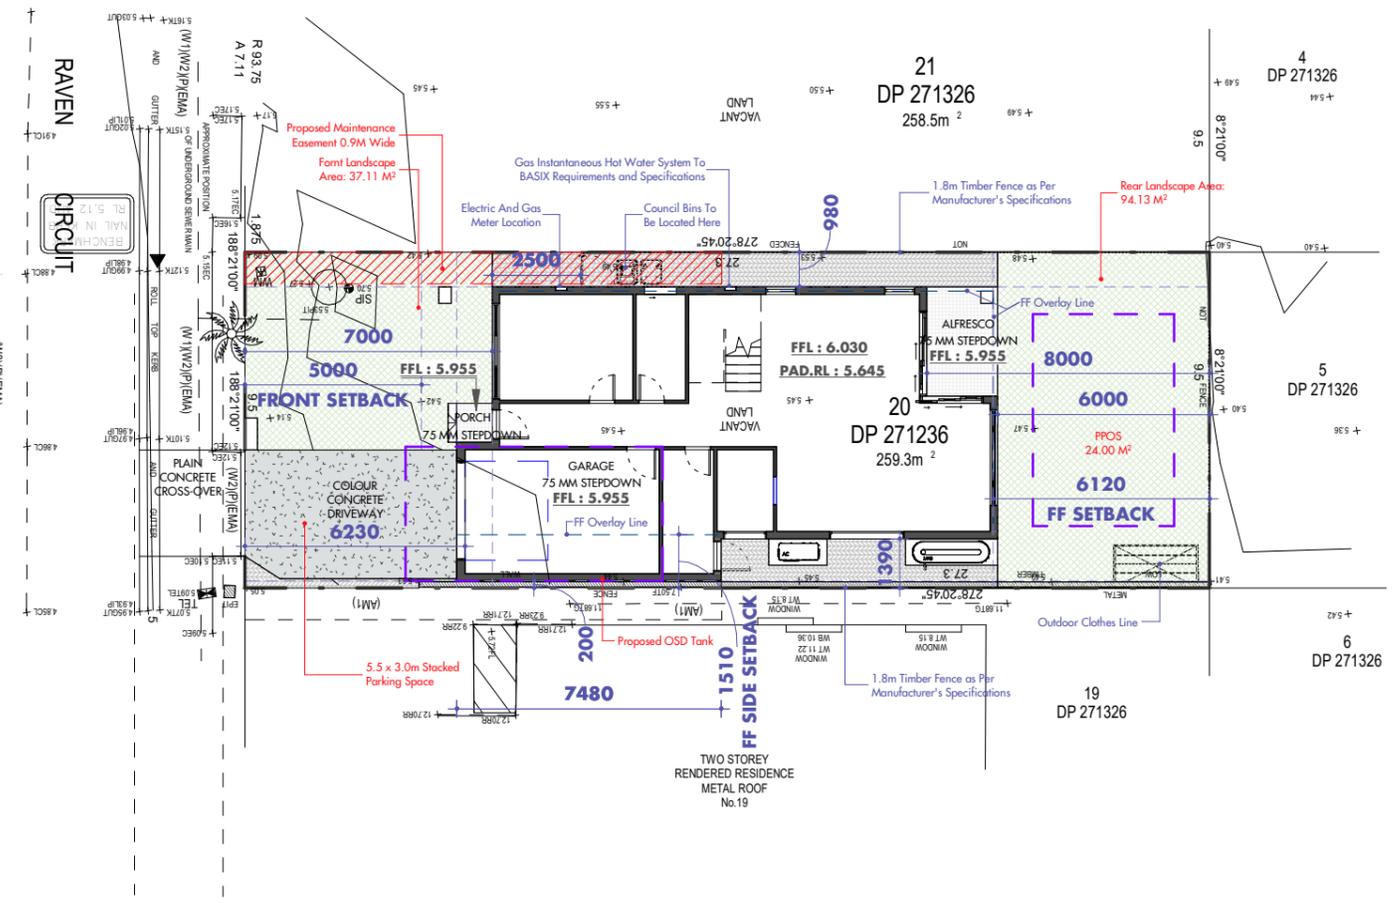

1 SITE PLAN
1 : 200

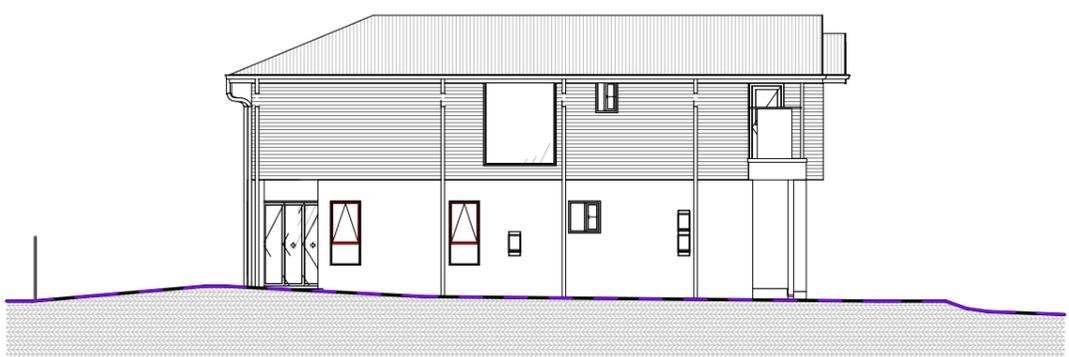

3 NP North West
1 : 200

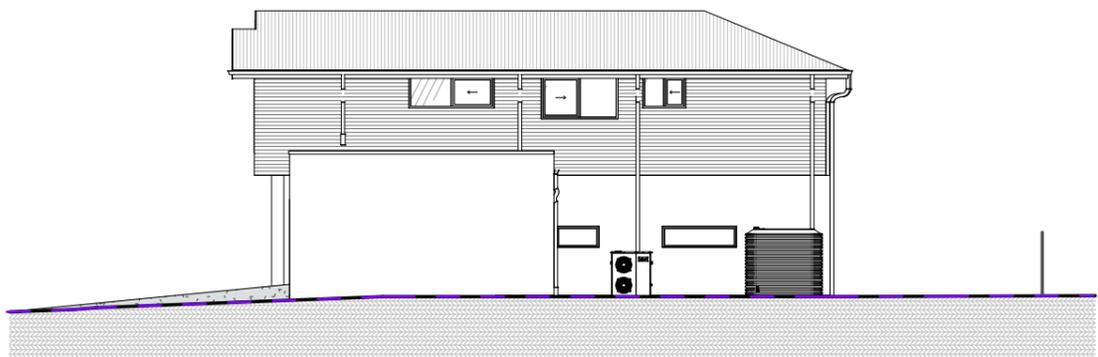

4 NP South East
1 : 200