


Architect
COLLINS AND TURNER
Suite 6, Level 3, 11-17 Buckingham St
Surry Hills NSW 2010
+612 9356 3217
info@collinsandturner.com
collinsandturner.com
Registered Architect in NSW
Penelope Collins ARB 7342

- Notes
- 01 Do not scale; dimensions govern
 - 02 All dimensions are in millimeters
 - 03 All dimensions to be verified on site
 - 04 Collins and Turner is to be notified of any discrepancies

No	Date	By	Note
01	12/2/2025	MR	For Information
02	17/2/2025	MR	For DA Issue


Client
Lifeline Northern Beaches
NSW Australia

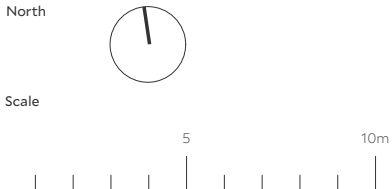


Project
Lifeline Northern Beaches
14 Cross Street
Brookvale, NSW 2100
Lot 26, DP204107
Copyright Collins and Turner 2025


Drawing title Site Plan

Scale 1:200 @ A3
Date 12/02/25
Drawn by M/R
Drawing Number+ Revision 367_DA_111

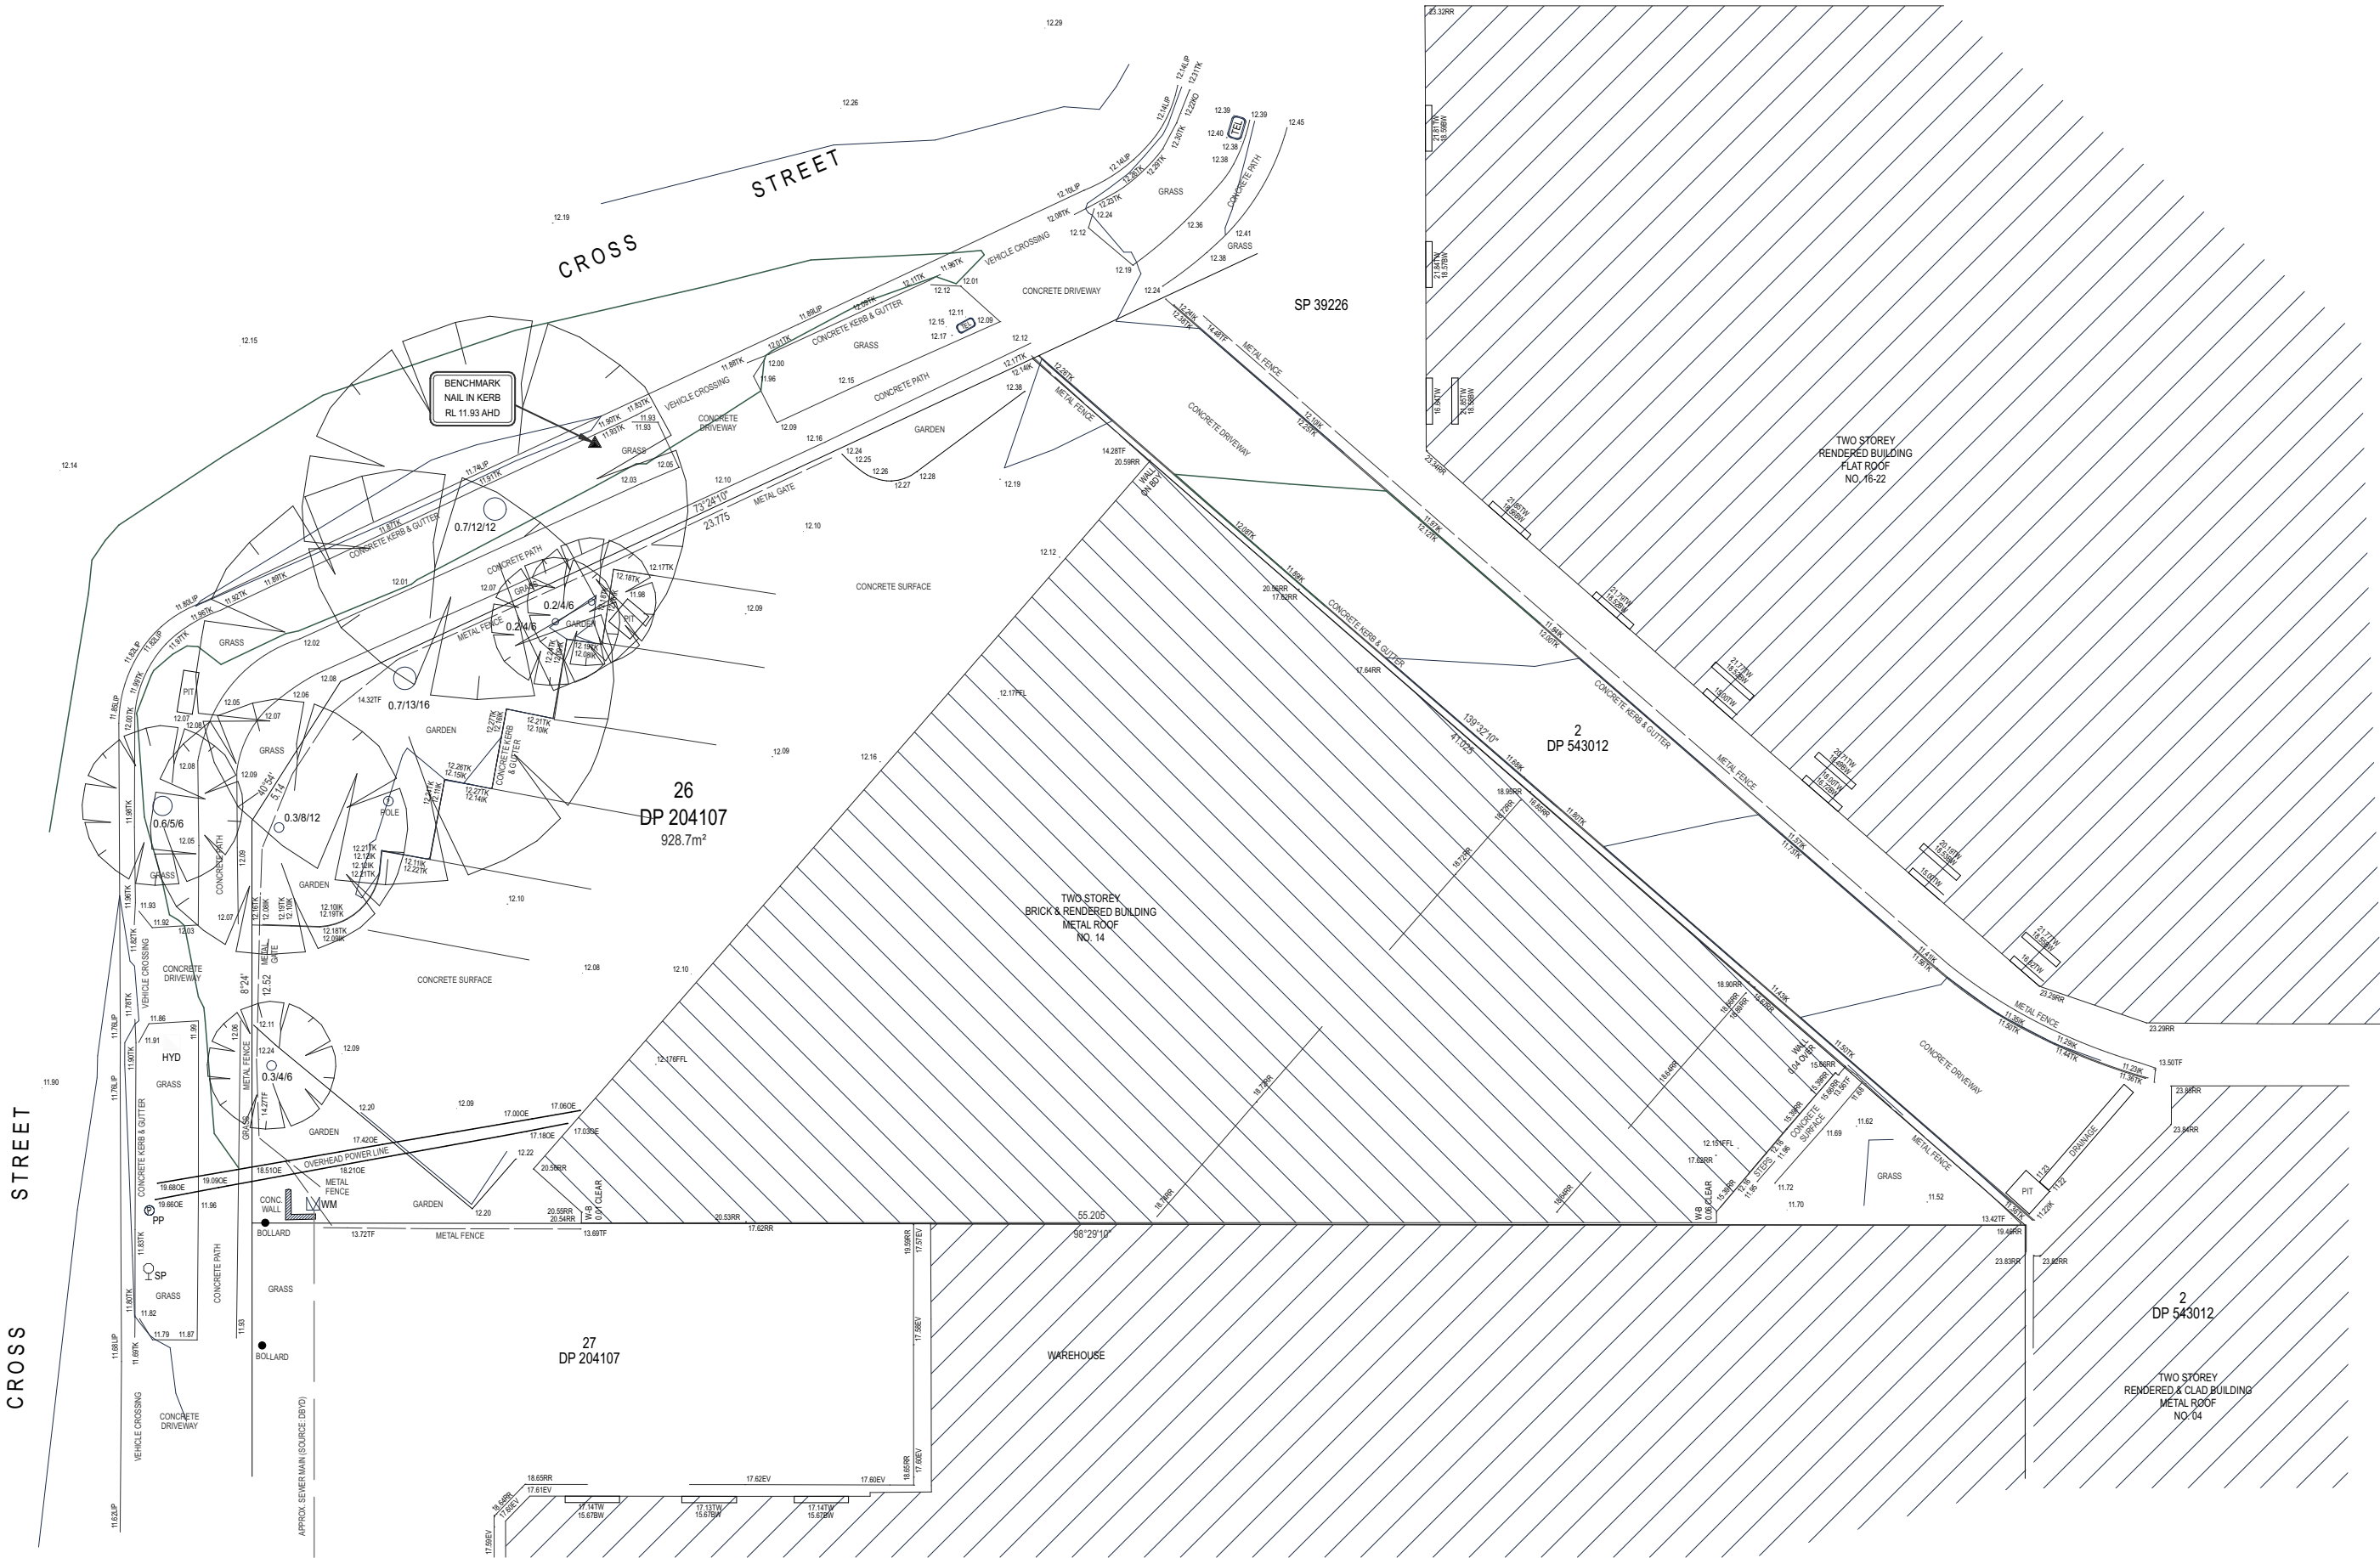

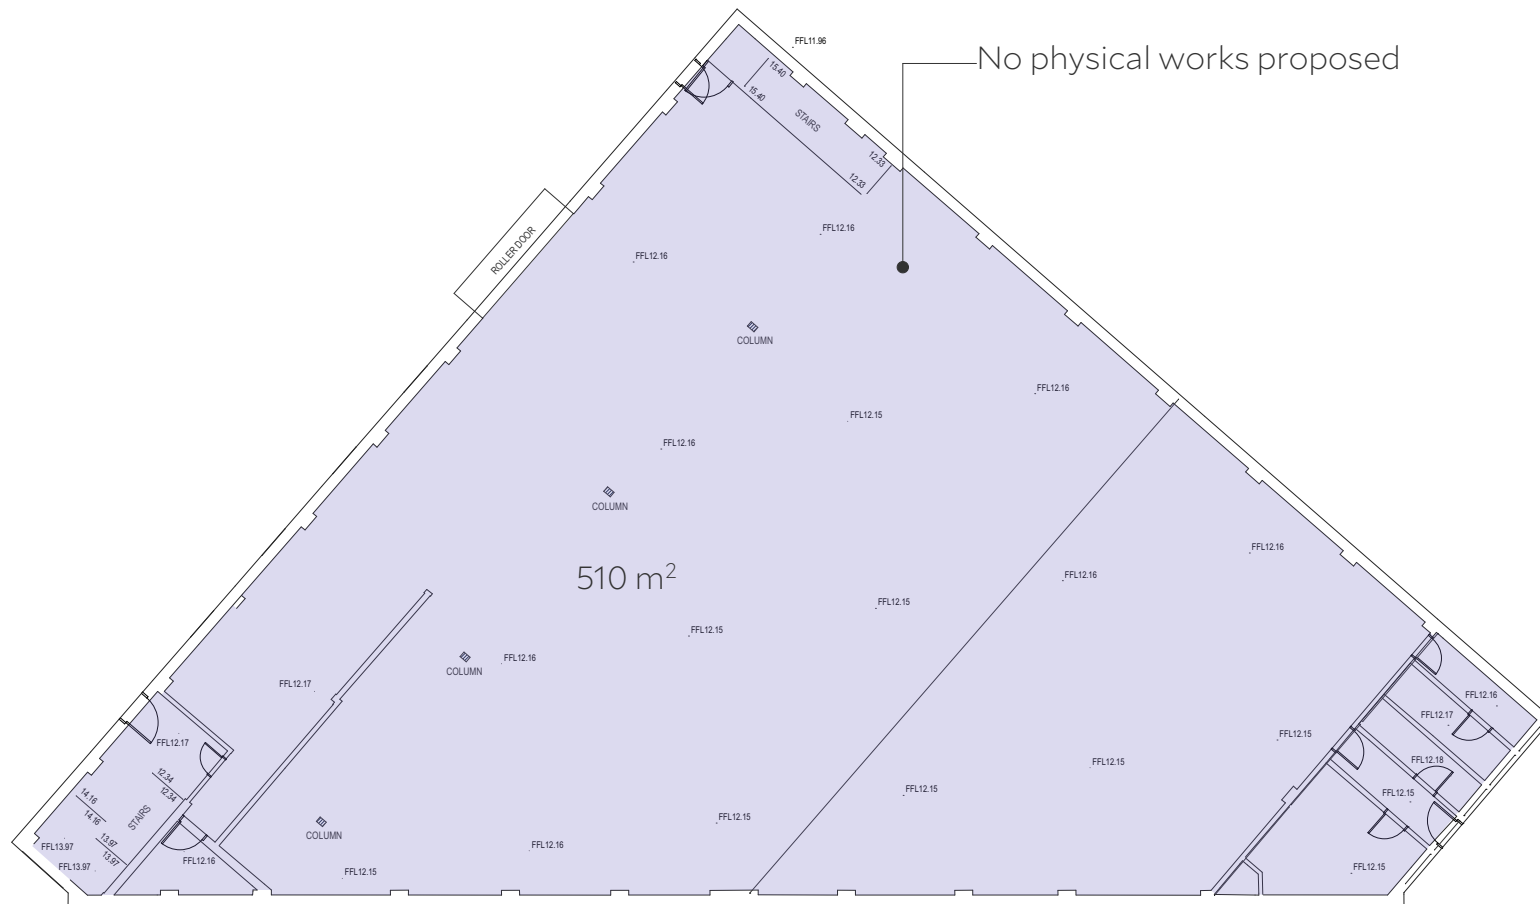



1 Ground Floor Plan
1:200

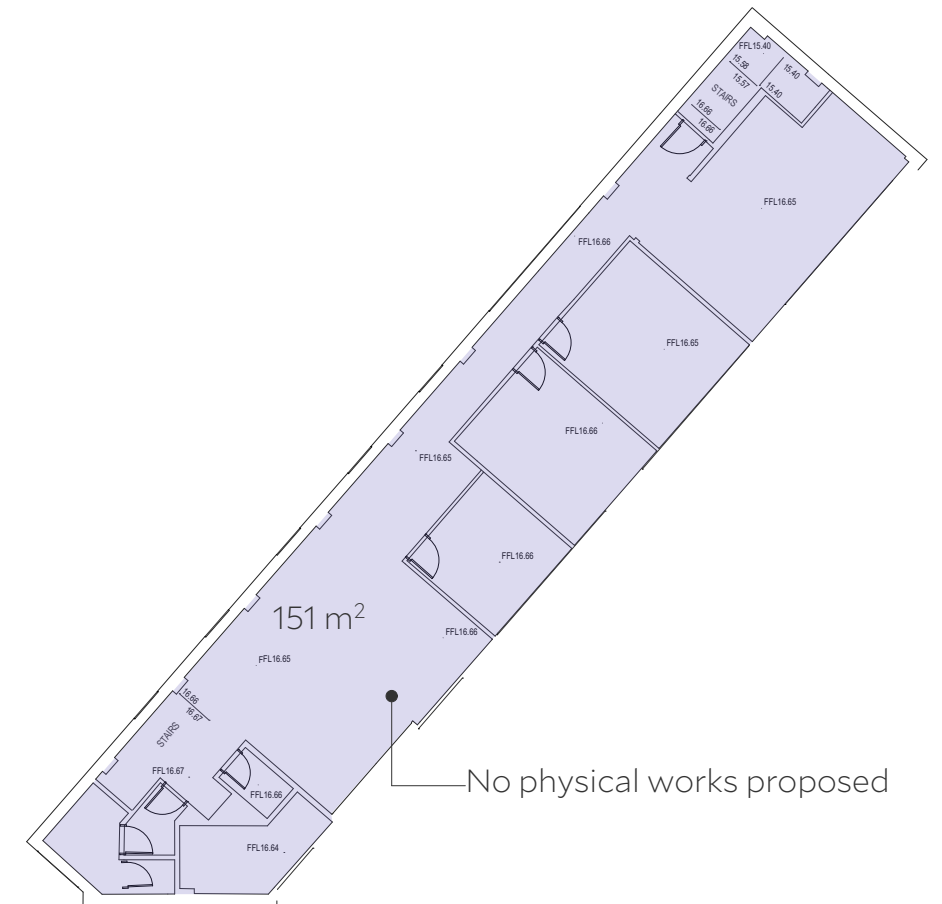

2 First Floor Plan
1:200

Legend

Goods repair and reuse premise

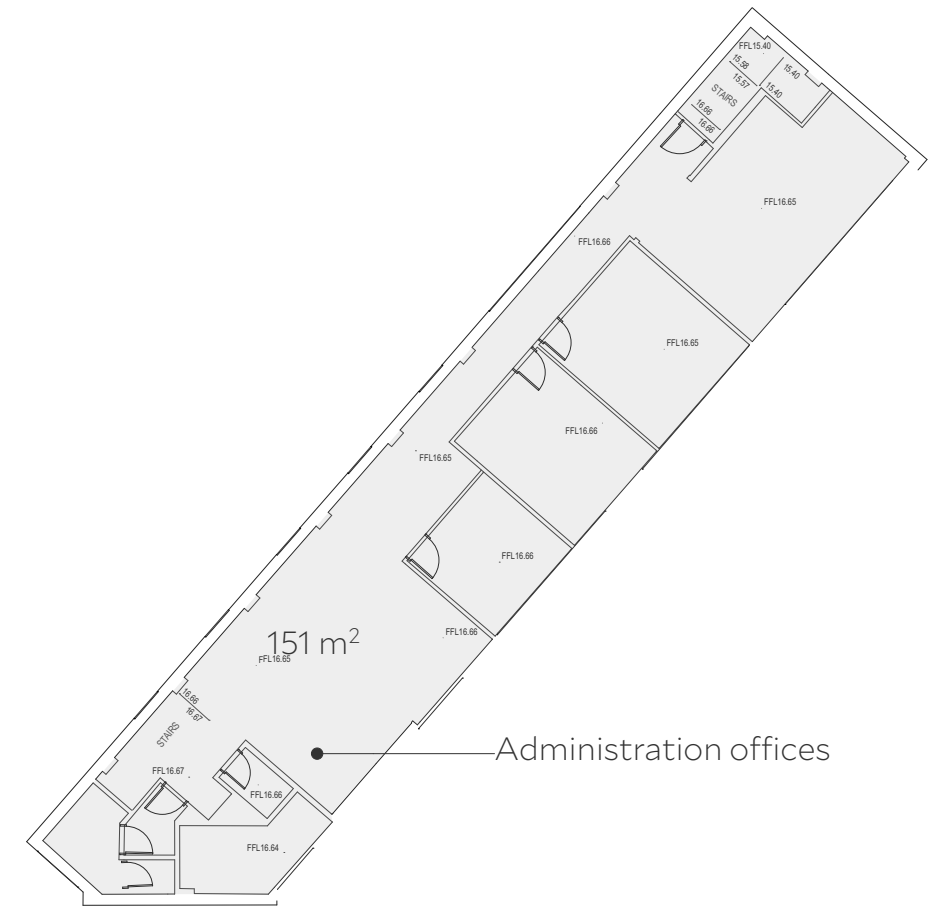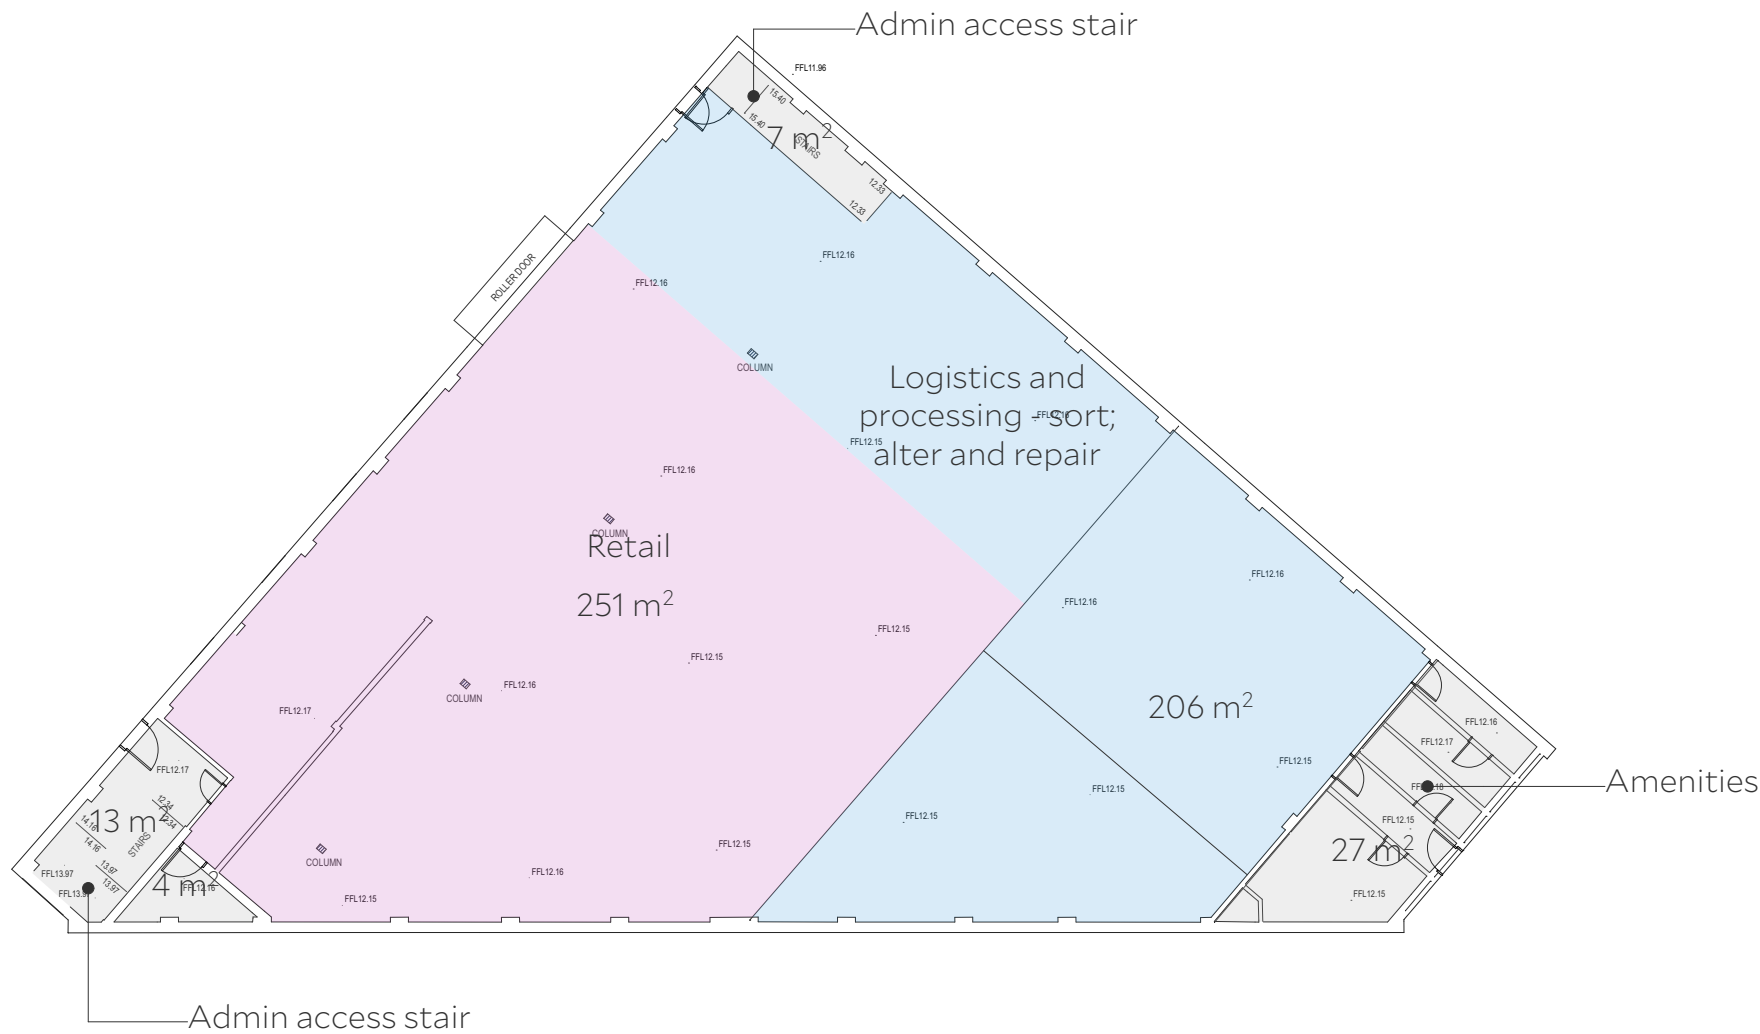

1 Ground Floor Plan
1:200

2 First Floor Plan
1:200

Legend

- Warehouse
- Retail / Op Shop
- Admin / Amenities