
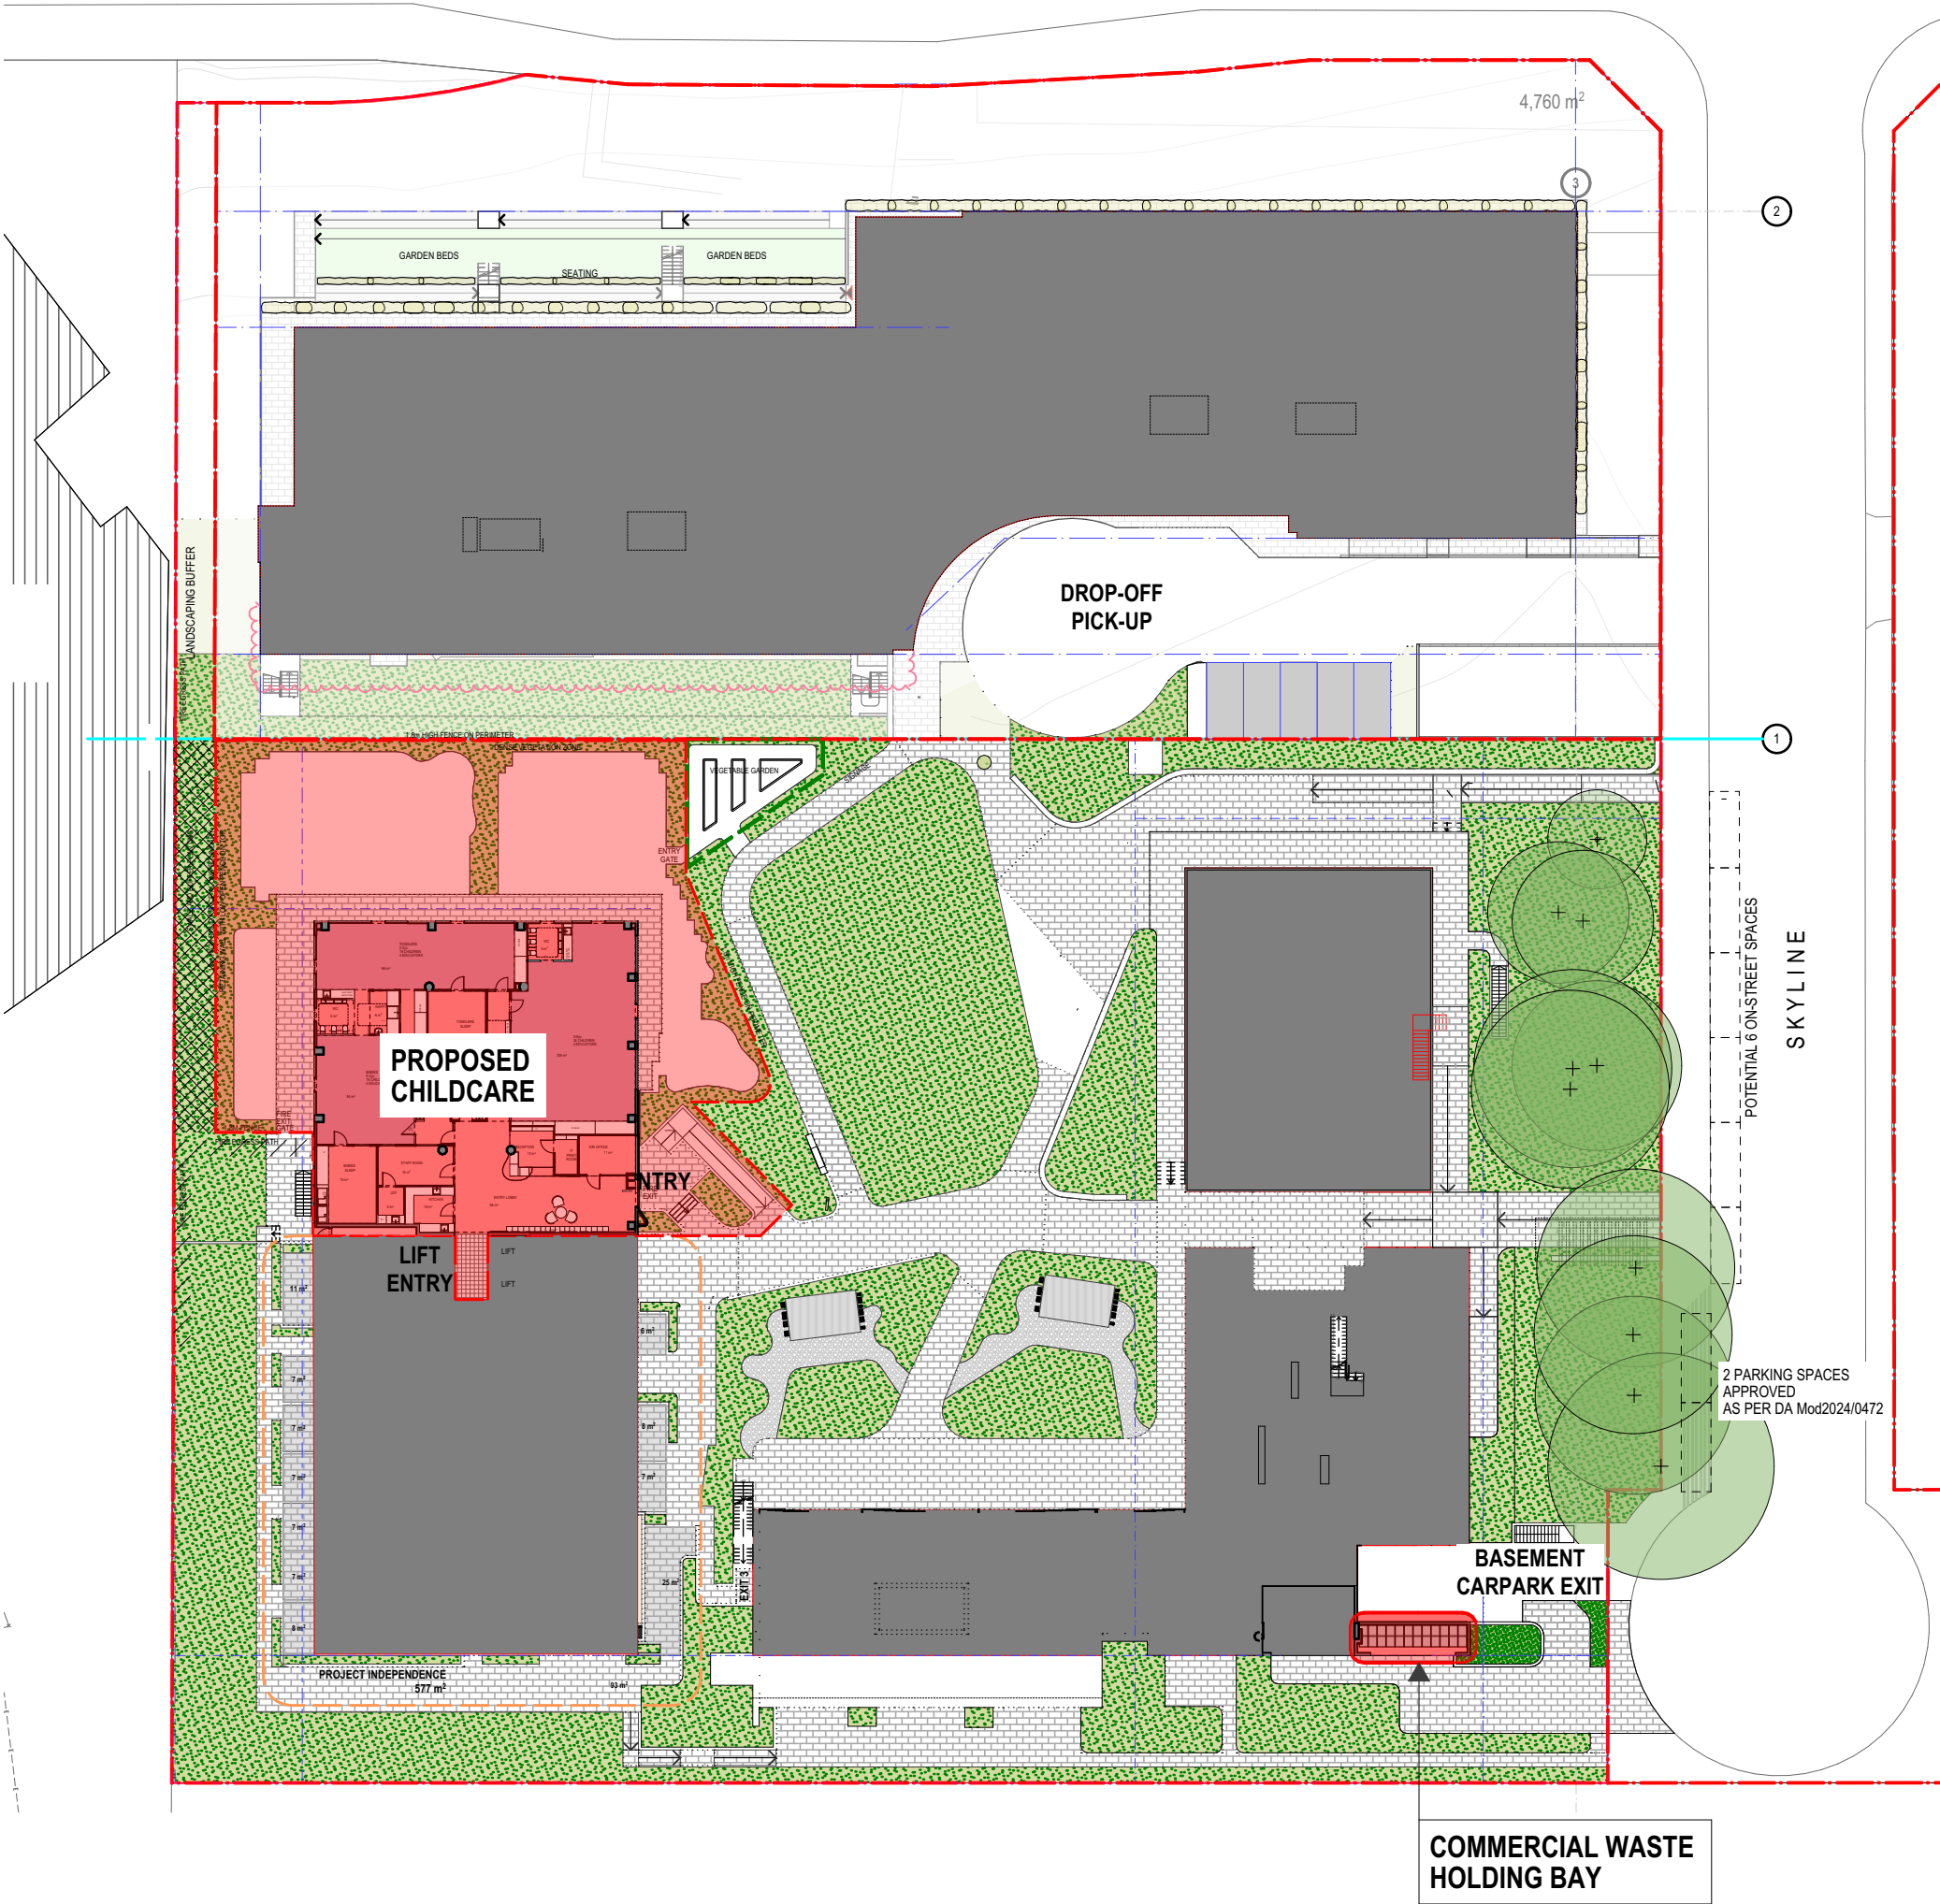


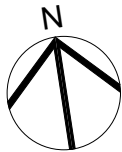

A	DA	04.03.25
ISSUE	REVISIONS	DATE


PROJECT:
**MONTESSORI SKYLINE
CHILDCARE**
5 Skyline Place Frenchs Forest NSW 2086
SP 49558

**GROUND FLOOR BLOCK
PLAN**


P A STUDIO
LEVEL 2, 20 YOUNG ST. NEUTRAL BAY, NSW 2089
TEL: 8968 1900 FAX: 8968 1999 ACN: 603 389 288

NOMINATED ARCHITECT: GEORGE REVAY-REG#3954

SCALE:	AS SHOWN	DRAWING
SUBSET:	MONTESSORI	CH.8
DRAWN BY:	WH/DO	ISSUE
		A

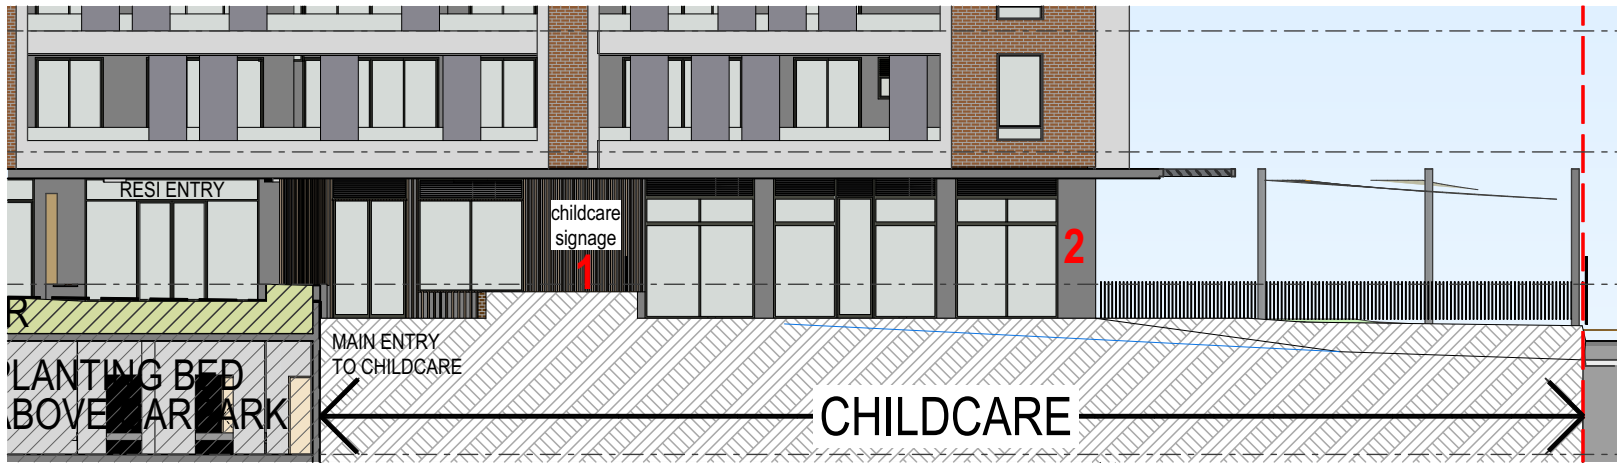

WEST BUILDING - EAST ELEVATION

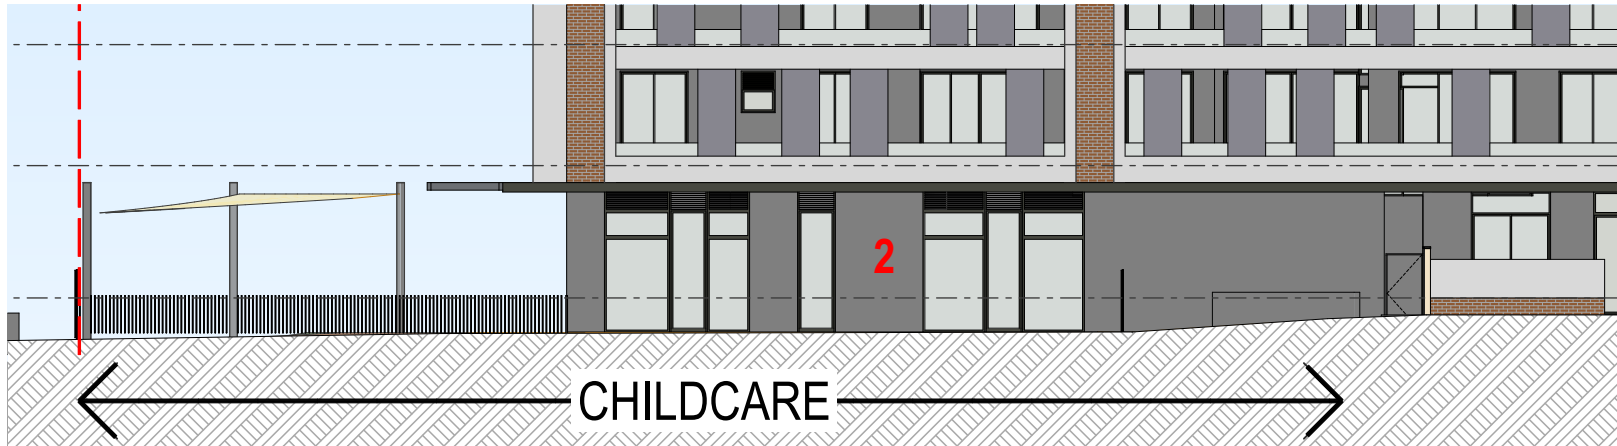

WEST BUILDING - WEST ELEVATION




WEST BUILDING - NORTH ELEVATION

- 1 Aluminium timber look battens
- 2 Dulux "Malay Grey" Render Finish



Printed 4/12/2024

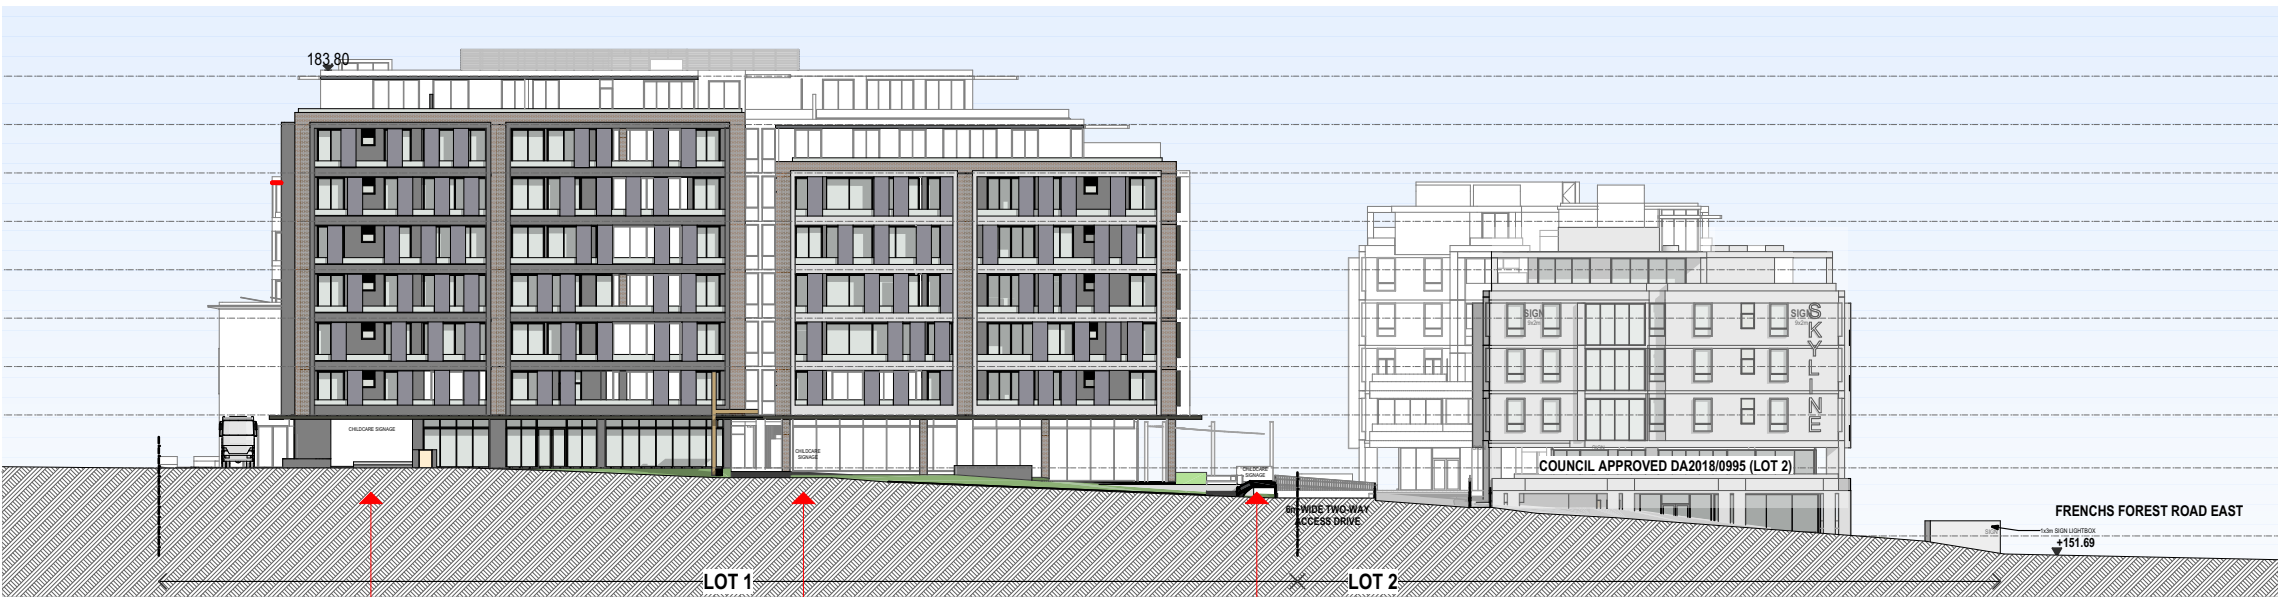

EAST BUILDING - EAST ELEVATION

1:500

B	DA	02.12.24
A	DA PRELIMINARY	03.09.24
ISSUE	REVISIONS	DATE

PROJECT:
**MONTESSORI SKYLINE
CHILDCARE**
5 Skyline Place Frenchs Forest NSW 2086
SP 49558



CHILDCARE ELEVATIONS

P A STUDIO
LEVEL 2, 20 YOUNG ST. NEUTRAL BAY, NSW 2089
TEL: 8968 1900 FAX: 8968 1999 ACN: 603 389 288

NOMINATED ARCHITECT: GEORGE REVAY-REG#33954

SCALE:	AS SHOWN	DRAWING
SUBSET:	MONTESSORI	CH.5
DRAWN BY:	WH/DO	ISSUE
		B

FILE: BIM Server: BIM21 - BIMcloud Basic for ARCHICAD 21/SKY5 (LOT1)_Section 455

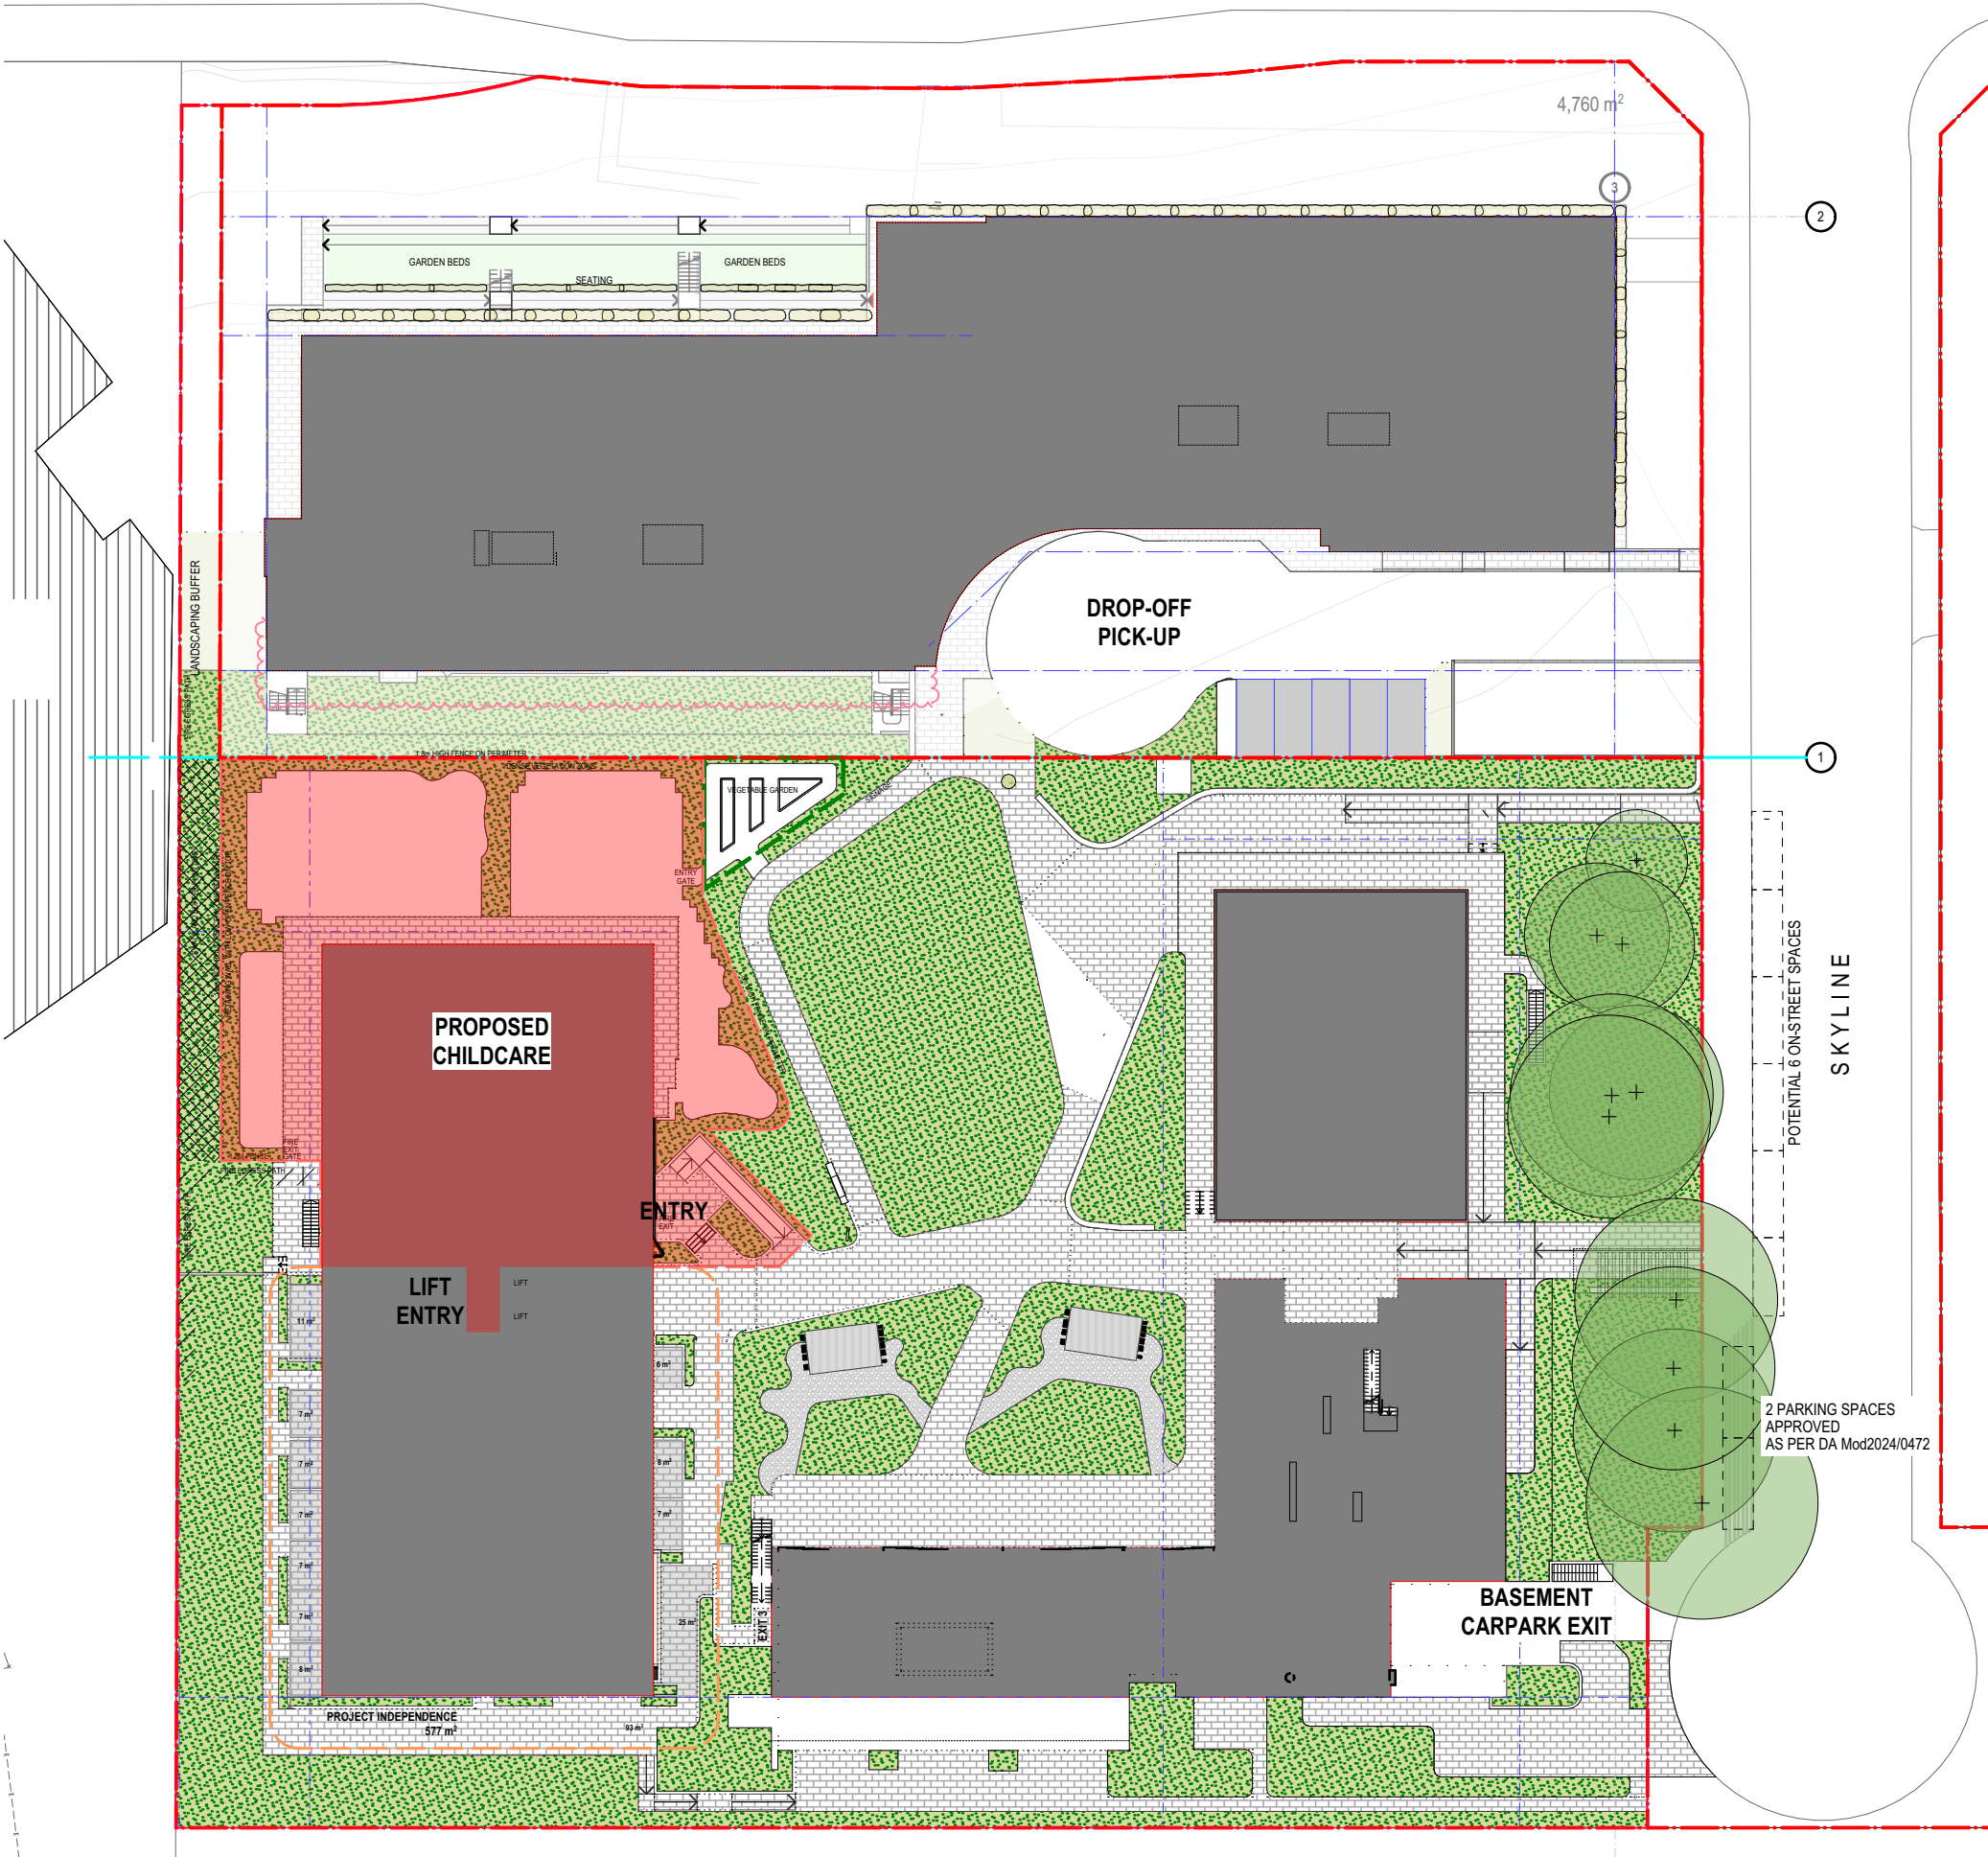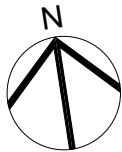

B	DA	02.12.24
A	DA	25.09.24
ISSUE REVISIONS		DATE

PROJECT:
**MONTESSORI SKYLINE
CHILDCARE**
5 Skyline Place Frenchs Forest NSW 2086
SP 49558


SITE PLAN

P A STUDIO
LEVEL 2, 20 YOUNG ST. NEUTRAL BAY, NSW 2089
TEL: 8968 1900 FAX: 8968 1999 ACN: 603 389 288


NOMINATED ARCHITECT: GEORGE REVAY-REG#3954

SCALE: AS SHOWN	DRAWING CH.6 ISSUE B
SUBSET: MONTESSORI	
DRAWN BY: WH/DO	

FRENCHS FOREST ROAD EAST

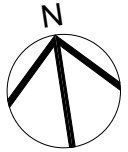

Printed 4/12/2024

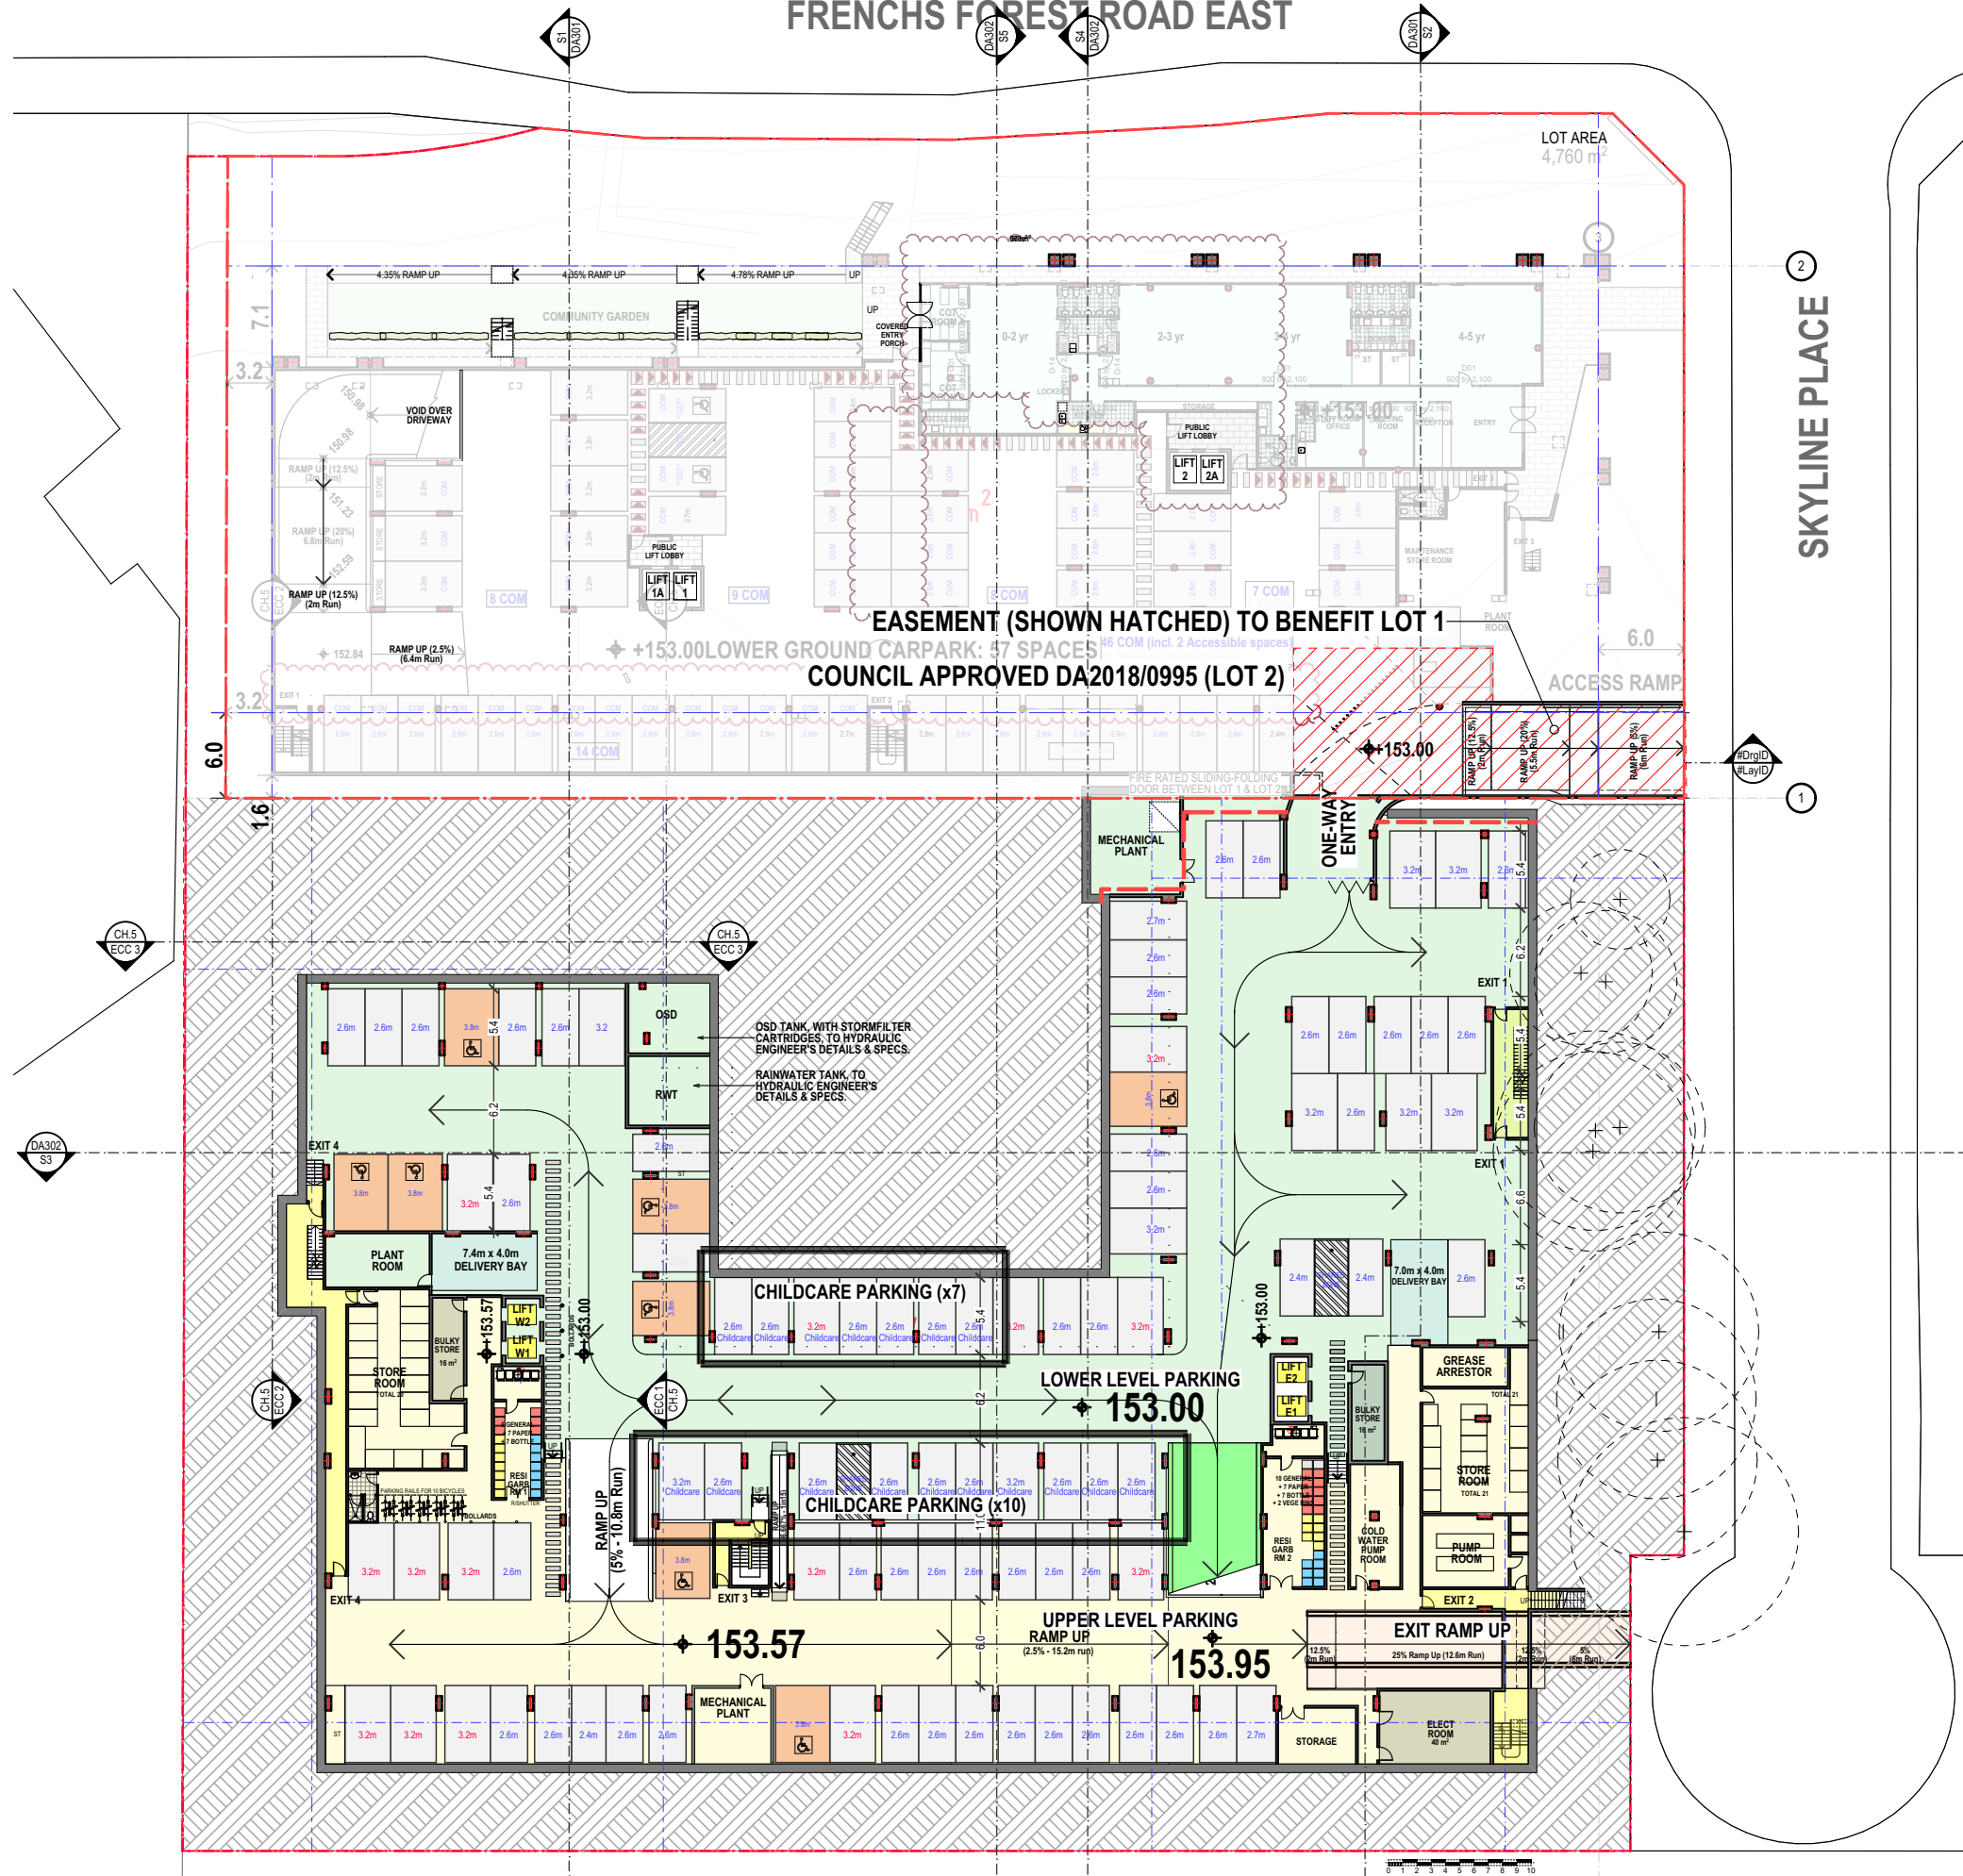

B	DA	02.12.24
A	DA	25.09.24
ISSUE REVISIONS		DATE

PROJECT:
**MONTESSORI SKYLINE
CHILDCARE**
5 Skyline Place Frenchs Forest NSW 2086
SP 49558


BASEMENT PARKING

P A STUDIO
LEVEL 2, 20 YOUNG ST., NEUTRAL BAY, NSW 2089
TEL: 8968 1900 FAX: 8968 1999 ACN: 603 389 288


NOMINATED ARCHITECT: GEORGE REVAY-REG#3954

SCALE: AS SHOWN	CH.7
SUBSET: MONTESSORI	
DRAWN BY: WH/DO	ISSUE B

FILE: BIM Server: BIM21 - BIMcloud Basic for ARCHICAD 21/SKY5 (LOT1)_Section 455

 

Printed 4/12/2024

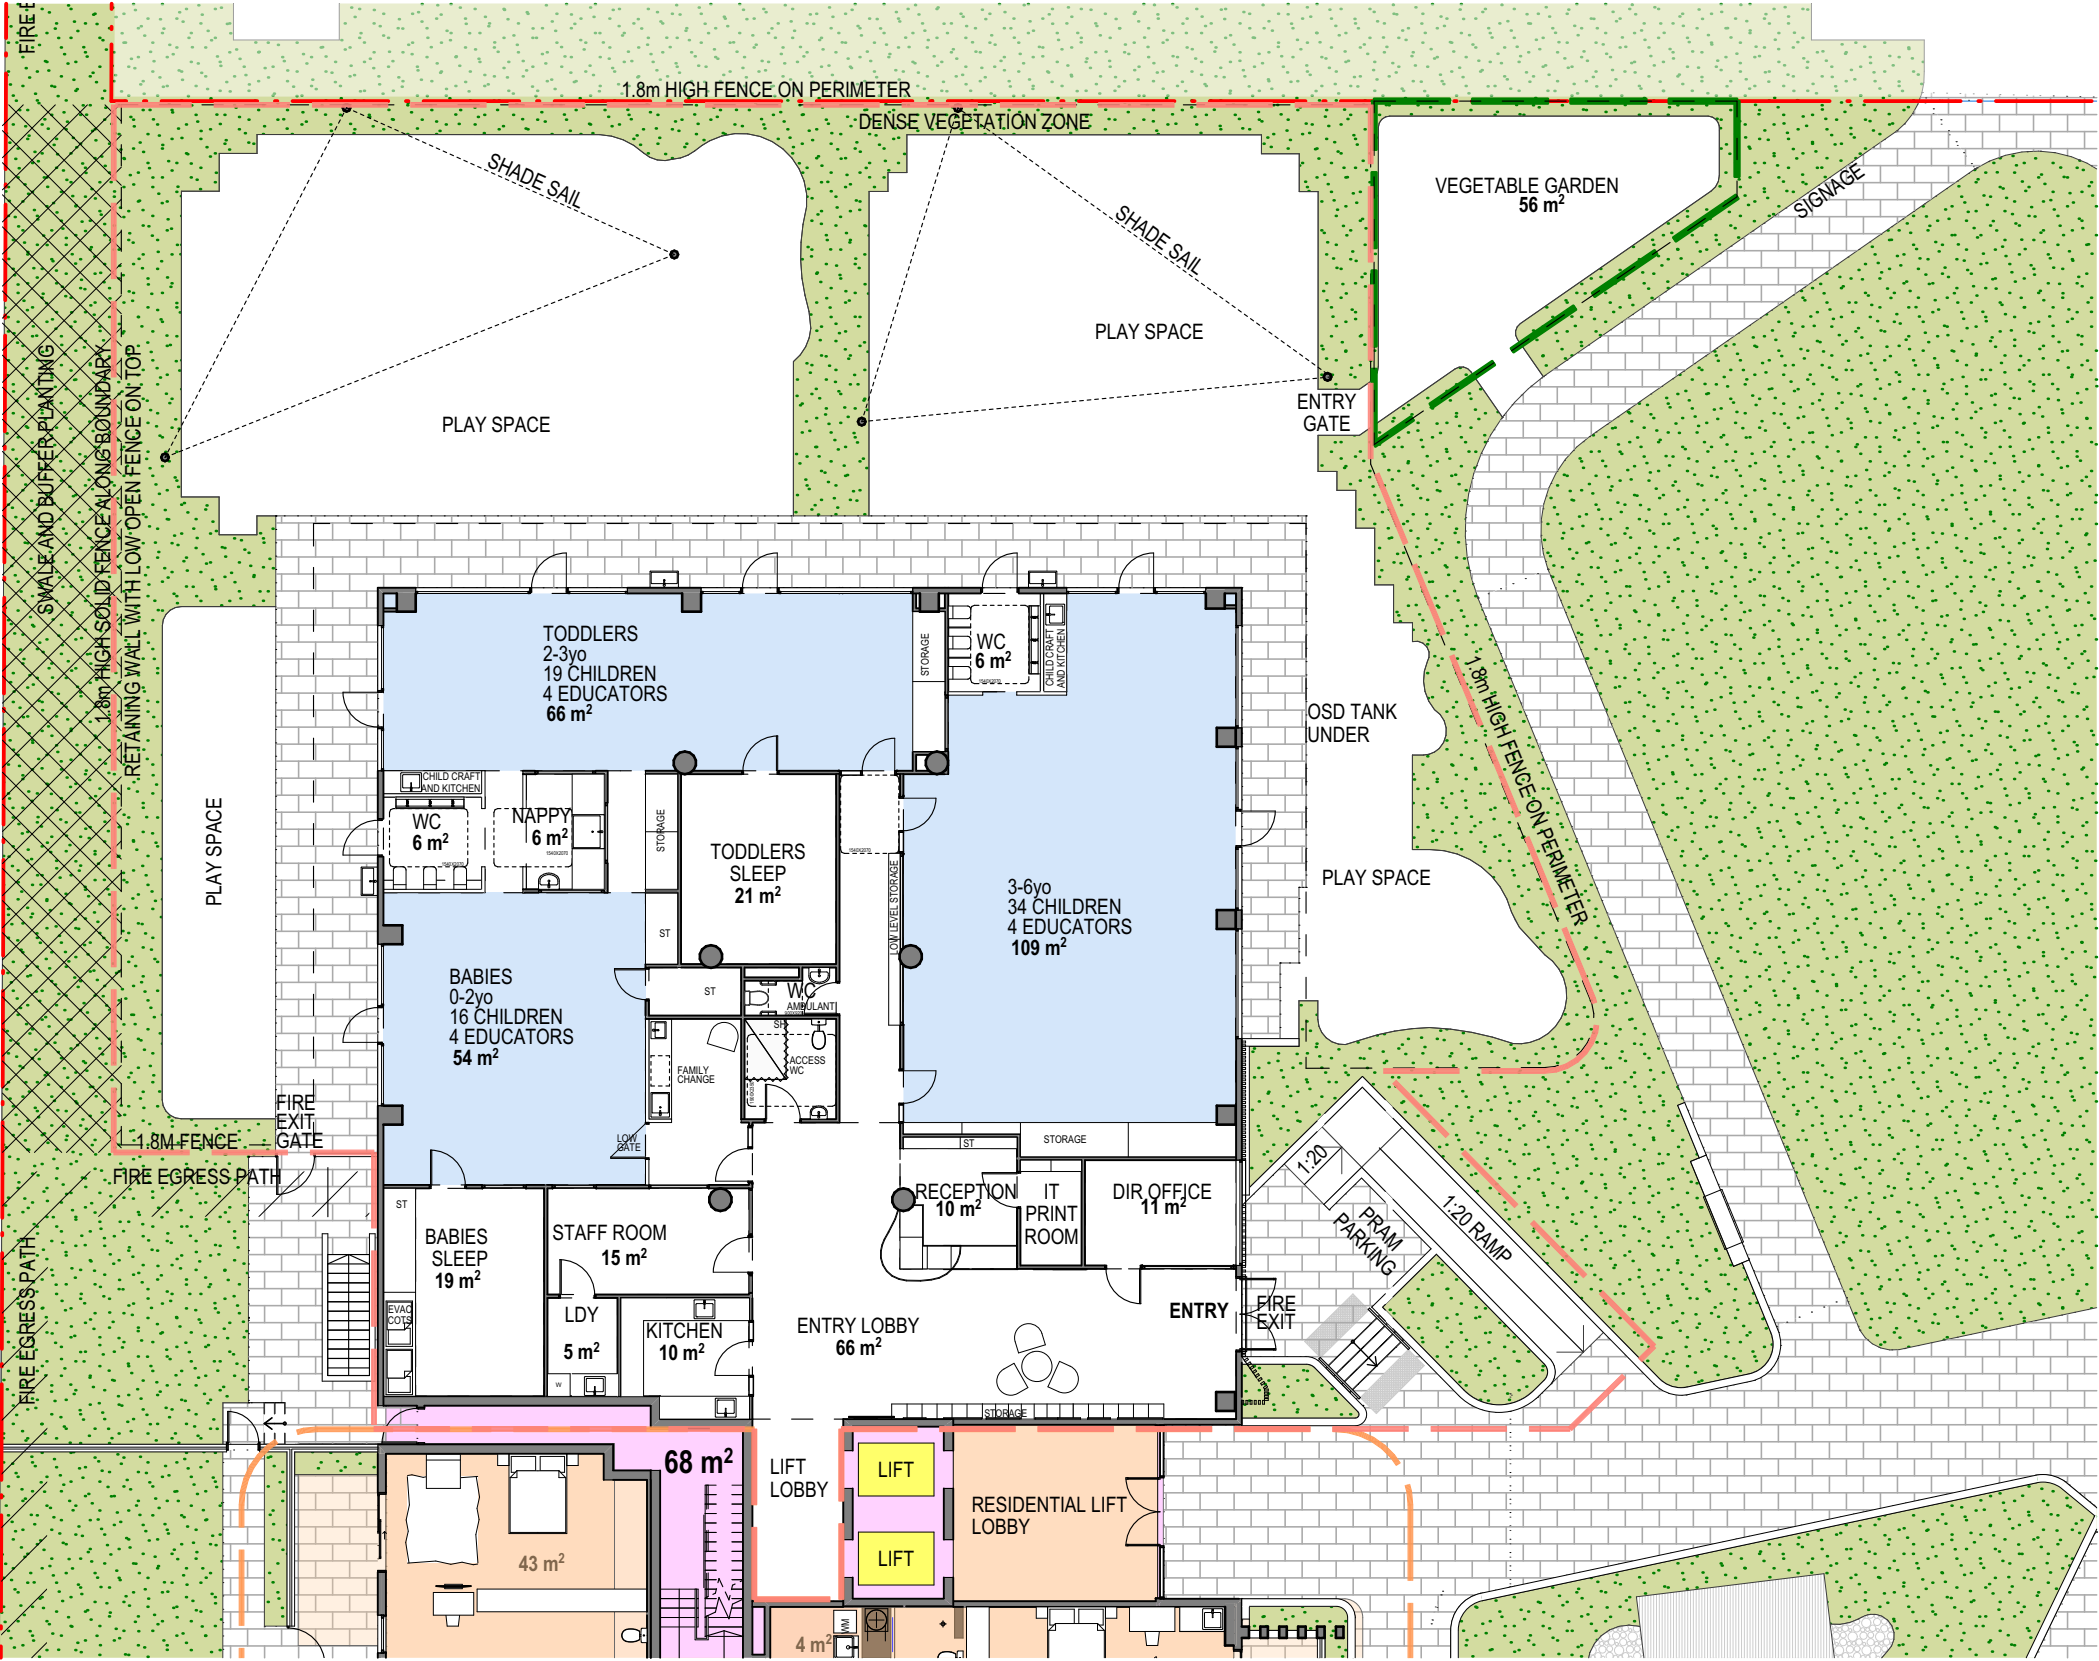

GROUND FLOOR PLAN

I	DA	21.11.24
H	DA	09.10.24
G	DA	04.10.24
F	DA	01.10.24
E	DA	23.09.24
D	ACCESS & BCA REVIEW	03.09.24
C	WEST BOUNDARY ADJUSTMENT	24.07.24
B	MONTESSORI REVIEW ISSUE	03.04.24
A	MONTESSORI REVIEW ISSUE	14.03.24
ISSUE REVISIONS		DATE

PROJECT:
**MONTESSORI SKYLINE
CHILDCARE**
5 Skyline Place Frenchs Forest NSW 2086
SP 49558

CHILDCARE FLOOR PLAN

P A STUDIO
LEVEL 2, 20 YOUNG ST., NEUTRAL BAY, NSW 2089
TEL: 8968 1900 FAX: 8968 1999 ACN: 603 389 288

NOMINATED ARCHITECT: GEORGE REVAY-REG#3954

SCALE:	AS SHOWN	DRAWING CH.3
SUBSET:	MONTESSORI	
DRAWN BY:	WH/DO	ISSUE 1