

STORMWATER MANAGEMENT PLAN

45-45 & 49 WARRIEWOOD ROAD, WARRIEWOOD

GENERAL NOTES:

ALL WORK SHALL BE CARRIED OUT IN ACCORDANCE WITH COUNCIL'S REQUIREMENTS, BUILDING CODE OF AUSTRALIA, NSW CODE OF PRACTICE AND THE TO THE RELEVANT SERVICE CODES.

THESE DRAWINGS SHALL BE READ IN CONJUNCTION WITH ALL ARCHITECTURAL AND OTHER CONSULTANTS' DRAWINGS AND SPECIFICATIONS AND WITH SUCH OTHER WRITTEN INSTRUCTIONS AS MAY BE ISSUED DURING THE COURSE OF THE CONTRACT. ALL DISCREPANCIES SHALL BE REFERRED TO THE SUPERINTENDENT FOR DECISION BEFORE PROCEEDING WITH THE WORK.

ALL DIMENSIONS SHOWN ON THE DRAWINGS ARE IN MILLIMETERS (U.N.O.). DIMENSIONS SHALL NOT BE OBTAINED BY SCALING OF THESE DRAWINGS. USE FIGURED DIMENSIONS ONLY.

BENCHMARKS HAVE BEEN ESTABLISHED WHERE INDICATED ON THE DRAWINGS. ALL LEVELS ARE TO AUSTRALIAN HEIGHT DATUM (A.H.D.). THE CONTRACTOR SHALL UNDERTAKE ALL NECESSARY SURVEY WORK TO ENSURE THAT THE WORKS ARE CONSTRUCTED TO DESIGN LINE AND LEVEL.

SETTING OUT DIMENSIONS AND LEVELS SHOWN ON THE DRAWINGS SHALL BE VERIFIED BY THE CONTRACTOR.

ALL MATERIALS SHALL BE IN ACCORDANCE WITH THE REQUIREMENTS OF THE RELEVANT SAA CODES AND THE BY-LAWS AND ORDINANCES OF THE RELEVANT BUILDING AUTHORITIES.

IT IS THE CONTRACTOR'S RESPONSIBILITY TO PROVIDE ALL SAFETY FENCES, WARNING SIGNS, TRAFFIC DIVERSIONS AND THE LIKE DURING CONSTRUCTION. ALL WORKS TO COMPLY WITH WORK HEALTH AND SAFETY REQUIREMENTS AND OTHER RELEVANT AUTHORITY SAFETY REQUIREMENTS.

NO TREES SHALL BE REMOVED, CUTBACK OR RELOCATED WITHOUT THE WRITTEN INSTRUCTION FROM THE SUPERINTENDENT.

WHERE NEW WORKS ABOUT EXISTING THE CONTRACTOR SHALL ENSURE THAT A SMOOTH EVEN PROFILE, FREE FROM ABRUPT CHANGES IS OBTAINED.

ALL WORKS SHALL BE CARRIED OUT IN ACCORDANCE WITH THE DETAILS SHOWN ON THE DRAWINGS AND THESE SPECIFICATIONS.

DESIGN LEVELS GIVEN ARE TO FINISHED SURFACE LEVEL AND INCLUSIVE OF TOPSOIL. (TOPSOIL DEPTH VARIES)

THE CONTRACTOR SHALL ARRANGE ALL SURVEY SETOUT TO BE CARRIED OUT BY A N.A.T.A. REGISTERED SURVEYOR.

CARE IS TO BE TAKEN WHEN EXCAVATING NEAR EXISTING SERVICES, NO MECHANICAL EXCAVATIONS ARE TO BE UNDERTAKEN OVER TELECOMMUNICATIONS OR ELECTRICAL SERVICES. HAND EXCAVATE IN THESE AREAS.

THE LOCATIONS OF UNDERGROUND SERVICES SHOWN ON THE DRAWING HAVE BEEN PLOTTED FROM DIAGRAMS PROVIDED BY SERVICE AUTHORITIES. THIS INFORMATION HAS BEEN PREPARED SOLELY FOR THE AUTHORITIES OWN USE AND MAY NOT NECESSARILY BE UPDATED OR ACCURATE.

THE POSITION OF SERVICES AS RECORDED BY THE AUTHORITY AT THE TIME OF INSTALLATION MAY NOT REFLECT CHANGES IN THE PHYSICAL ENVIRONMENT SUBSEQUENT TO INSTALLATION.

CAPITAL ENGINEERING CONSULTANTS DOES NOT GUARANTEE THAT THE SERVICES INFORMATION SHOWN ON THE DRAWING SHOWS MORE THAN THE PRESENCE OR ABSENCE OF SERVICES, AND WILL ACCEPT NO LIABILITY FOR INACCURACIES IN THE SERVICES INFORMATION SHOWN FROM ANY CAUSE WHATSOEVER.

IT IS THE CONTRACTOR'S RESPONSIBILITY TO OBTAIN FROM THE UTILITY SERVICES AUTHORITIES A CURRENT COPY OF UNDERGROUND SERVICES SEARCH FOR THE LOCATION OF ALL EXISTING SERVICES PRIOR TO COMMENCEMENT OF ANY WORK AND NOTIFY ANY CONFLICT WITH THE DRAWINGS IMMEDIATELY. CLEARANCE SHALL BE OBTAINED FROM THE RELEVANT REGULATORY AUTHORITY. CONTRACTOR TO KEEP COPY OF UNDERGROUND SERVICES SEARCH ON SITE AT ALL TIMES. ANY DAMAGES TO SERVICES OR SERVICES ADJUSTMENTS SHALL BE CARRIED OUT BY THE CONTRACTOR OR RELEVANT AUTHORITY AT THE CONTRACTOR'S EXPENSE.

VISIT THE SITE BEFORE SUBMITTING THE FINAL TENDER PRICE TO ASSESS 'ON SITE' CONDITIONS. FAILURE TO DO SO WILL FORFEIT ANY CLAIM FOR NOT BEING AWARE OF CONDITIONS AFFECTING THE TENDER.

THE CONTRACTOR SHALL PREPARE ACCURATE WORK-AS-EXECUTED DRAWINGS FOLLOWING THE COMPLETION OF ALL WORKS.

IT IS THE CONTRACTOR'S RESPONSIBILITY TO HAVE IN PLACE & MAINTAIN TRAFFIC FACILITIES AT ALL TIMES DURING CONSTRUCTION.

STORMWATER NOTES:

ALL WORK SHALL BE CARRIED OUT IN ACCORDANCE AS3500.3-2018: 'STORMWATER DRAINAGE'.

FOR STORMWATER DRAINAGE PIPES THAT EXCEED 1:5 GRADE, REINFORCED CONCRETE ANCHOR BLOCKS SHALL BE INSTALLED. ANCHOR BLOCKS TO BE CONSTRUCTED TO SPECIFICATIONS SET OUT IN AS3500.3-2018.

COORDINATE THE INSTALLATION OF NEW SERVICES WITH ALL NEW & EXISTING SERVICES & STRUCTURAL PROVISIONS AS DETERMINED ON SITE.

ALL PIPEWORK TO BE SUPPORTED IN ACCORDANCE WITH AS3500.3-2018.

ALL PIPEWORK IS TO BE TESTED IN ACCORDANCE WITH THE REQUIREMENTS AS SET DOWN IN AS3500.3-2018. ALL IN-GROUND PIPEWORK TO BE INSPECTED BY THE SUPERINTENDENT UNDER TEST CONDITIONS PRIOR TO BACKFILLING.

PIPES SHALL BE TRUE TO GRADES SHOWN AND ALIGNED SO THAT THE CENTRE OF THE INLET PIPE INTERSECTS WITH THE CENTRE OF THE OUTLET PIPE AT THE DOWNSTREAM FACE OF THE PIT.

BED ALL PIPES FIRMLY AND EVENLY WITH IMPORTED FILL ONLY. THICKNESS OF BEDDING LAYER SHALL BE 75mm IN SOIL AND 200mm IN ROCK.

LAY AND JOINT ALL PIPES IN ACCORDANCE WITH THE MANUFACTURER'S RECOMMENDATIONS AND AS3725-2007: 'DESIGN FOR INSTALLATION OF BURIED CONCRETE PIPES'.

ALLOW TO TEST ALL PIPES AND PITS TO LOCAL AUTHORITY'S REQUIREMENTS.

EXCAVATE TRENCHES AND STOCKPILE ALL MATERIAL FOR INSPECTION WITH REGARD TO REUSE FOR TRENCH BACKFILL. REMAINING MATERIAL TO BE REMOVED FROM SITE.

BACKFILL PIPES WITH IMPORTED FILL. PROVIDE 200mm SIDE SUPPORT AND 150mm OVERLAY ABOVE PIPE CROWN. TRENCH FILL ABOVE THE EMBEDMENT ZONE TO THE UNDERSIDE OF THE ROAD PAVEMENT OR THE FOOTWAY SHALL BE AS FOLLOW:-

UNDER ROADWAY
TRENCH FILL MATERIAL SHALL CONSIST OF IMPORTED FILL AS SPECIFIED HEREIN OF EITHER HIGH GRADE COMPACTION SAND OR APPROVED CRUSHED ROAD GRAVEL CONFORMING TO RMS QA SPECIFICATION 3051 OR SIMILAR.

OTHER THAN ROADWAY
TRENCH MATERIAL EXCAVATED SHALL CONSIST OF SELECT FILL AS SPECIFIED HEREIN AND SHALL NOT CONTAIN MORE THAN 20% OF STONES OF SIZE BETWEEN 25mm AND 75mm AND NONE LARGER THAN 75mm. PRIOR TO USE OF THE EXCAVATED MATERIAL IT SHALL BE INSPECTED AND APPROVED BY THE ENGINEER.

COMPACT BEDDING. EMBEDMENT AND TRENCH FILL MATERIALS AS FOLLOW:-

EMBEDMENT:-
FOR GRANULAR FILL MATERIAL (NON-COHESIVE SOIL) e.g. COARSE AGGREGATE FILL, THE DENSITY INDEX (ID) SHALL BE NOT LESS THAN 70%.

TRENCH FILL:-
FOR GRANULAR MATERIAL (NON COHESIVE SOILS), THE DENSITY INDEX (ID) SHALL BE NOT LESS THAN 70%. FOR NON-GRANULAR FILL MATERIAL (COHESIVE SOILS), THE DRY DENSITY RATIO (RD) SHALL BE NOT LESS THAN 95%.

UTILITY INFORMATION SHOWN ON THE PLANS IS NOT INTENDED TO DEPICT MORE THAN THE PRESENCE OF ANY SERVICES. ACTUAL LOCATIONS SHOULD BE VERIFIED BY HAND EXCAVATION PRIOR TO CONSTRUCTION.

THE CONTRACTOR SHALL ALLOW FOR THE CAPPING OFF, EXCAVATION AND REMOVAL (IF REQUIRED) OF ALL EXISTING SERVICES IN AREAS AFFECTED BY THE WORKS.

GEOTEXTILE FABRIC MATERIAL TO BE BIDIM A24 OR APPROVED EQUIVALENT AND SHALL COMPLY WITH AS3705-2012: 'GEOTEXTILES - IDENTIFICATION, MARKING AND GENERAL DATA'

THE CONTRACTOR SHALL ENSURE THAT SERVICES TO ALL BUILDINGS NOT AFFECTED BY THE WORKS ARE NOT DISRUPTED AT ALL TIMES. THE CONTRACTOR SHALL CONSTRUCT TEMPORARY SERVICES TO MAINTAIN EXISTING SUPPLY TO BUILDINGS REMAINING WHERE REQUIRED, ONCE THE WORKS ARE COMPLETE AND COMMISSIONED THE CONTRACTOR SHALL REMOVE ALL SUCH TEMPORARY SERVICES AND MAKE GOOD ALL DISTURBED AREAS.

STORMWATER NOTES (CONT):

EXISTING PIPES WHICH FORM NO PART OF THE DRAINAGE SYSTEM SHALL BE REMOVED OR SEALED AS INDICATED ON THE PLANS. PIPES UP TO 300mm DIAMETER SHALL BE SEWER GRADE uPVC WITH SOLVENT WELDED JOINTS (U.N.O.). ALL PIPE JUNCTIONS AND TAPERS SHALL BE VIA PURPOSE MADE FITTINGS.

WHERE DOWNPIPES PASS UNDER FLOOR SLABS, SEWER GRADE uPVC WITH RUBBER RING JOINTS ARE TO BE USED.

MINIMUM GRADE TO DRAINAGE PIPES TO BE 1% (U.N.O.), MIN. SIZE 100mm DIAMETER (U.N.O.).

PIPES LARGER THAN OR EQUAL TO 300mm DIAMETER TO BE REINFORCED CONCRETE RUBBER RING JOINTED TYPE (CLASS 2) MANUFACTURED TO AS4058 (U.N.O.).

PIPE INSTALLATION UNDER TRAFFICABLE AREAS SHALL BE IN ACCORDANCE WITH CONCRETE PIPE ASSOCIATION OF AUSTRALIA PUBLICATION "CONCRETE PIPE SELECTION & INSTALLATION" TYPE HS3 SUPPORT.

EQUIVALENT STRENGTH FRC PIPES MAY BE USED SUBJECT TO AUTHORITY APPROVAL.

MINIMUM PIPE COVER TO BE 600mm UNDER TRAFFICABLE AREAS AND 300mm ELSEWHERE (U.N.O.).

CONTRACTOR TO SUPPLY AND INSTALL ALL FITTINGS AND SPECIALS INCLUDING VARIOUS PIPE ADAPTORS TO ENSURE PROPER CONNECTION BETWEEN DISSIMILAR PIPEWORK.

PROVIDE CLEANING EYES TO ALL DOWNPIPES NOT DIRECTLY CONNECTED TO PITS.

STORMWATER DRAINAGE CONNECTIONS TO COUNCIL'S SYSTEM SHALL BE TO THE REQUIREMENTS AND THE SATISFACTION OF LOCAL COUNCIL.

PITS DEEPER THAN 1200mm TO BE FITTED WITH STEP IRONS AT 300 CENTRES TO AS1657-2013: 'FIXED PLATFORMS, WALKWAYS, STAIRWAYS AND LADDERS - DESIGN, CONSTRUCTION AND INSTALLATION'.

ALL EXPOSED EDGES TO BE ROUNDED WITH 20mm RADIUS, OR CHAMFERED 20mm x 20mm.

PIT REINFORCEMENT - MESH SL82 LAP TO BE 400mm MIN. CLEAR COVER 40 MIN. CAST AGAINST BLINDING OR FORMWORK. CORNER RETURNS MAY BE FABRIC OR EQUIVALENT BARS.

BENCHING TO BE HALF OUTGOING PIPE DEPTH. CONCRETE FOR BENCHING TO BE 20MPa MASS CONCRETE.

BRICKWORK, BLOCKWORK, CONCRETE OR APPROVED PRECAST PITS ARE TO BE USED IN TRAFFICABLE AREAS SUBJECT TO APPROVAL.

FIBREGLASS, HARD-PLASTIC OR APPROVED PRECAST PITS ARE TO BE USED IN NON-TRAFFICABLE AREAS SUBJECT TO APPROVAL.

100mm DIAMETER HOLE FOR SUBSOIL DRAINAGE OUTLET TO BE LOCATED 100mm ABOVE INVERT OF ALL INLET PIPES. SUBSOIL DRAINAGE TO EXTEND FOR A DISTANCE OF 3m UPSTREAM OF PIT (AT EACH INLET TRENCH) WITH THE UPSTREAM END SEALED.

ALL CONNECTIONS TO EXISTING DRAINAGE PITS SHALL BE MADE IN TRADESMAN-LIKE MANNER AND THE INTERNAL WALL OF THE PIT AT THE POINT OF ENTRY SHALL BE CEMENT RENDERED TO ENSURE A SMOOTH FINISH.

PIT GRATE, FRAMES AND SOLID COVERS SHALL BE CLASS B IN NON TRAFFIC AREAS AND CLASS C IN TRAFFICABLE AREAS IN ACCORDANCE WITH AS3996 U.N.O.

ALL GRATES SHALL BE PROVIDED WITH A 'J-Lock' TYPE LOCKING CLIPS.

GRATES TO PITS IN FOOTPATH AREAS SHALL BE HEEL SAFE COMPLYING WITH THE DISABLED ACCESS CODE

PIT GRATING TO BE GALVANISED STEEL TYPE 'WELDLOK' OR APPROVED EQUIVALENT.

SUBSOIL PIPES SHALL BE LAID AT A MIN GRADE OF 1% (U.N.O.).

ADDITIONAL SUBSOIL DRAINAGE SHALL BE LAID TO SUIT SITE CONDITIONS AND GROUNDWATER PRESENCE AS DIRECTED. SUBSOIL PIPES SHALL BE LAID BEHIND KERBS IN CUT AREAS OF THE SITE.

PROVIDE A MINIMUM OF 150mm GRAVEL AROUND SUBSOIL PIPE. TRENCH TO BE LINED WITH GEOTEXTILE FABRIC TYPE BIDIM A24

SURVEY

THE EXISTING SITE CONDITIONS SHOWN ON THE FOLLOWING DRAWINGS HAVE BEEN INVESTIGATED BY REGISTERED SURVEYORS. THE INFORMATION IS SHOWN TO PROVIDE A BASIS FOR DESIGN.

CAPITAL ENGINEERING CONSULTANTS DOES NOT GUARANTEE THE ACCURACY OR COMPLETENESS OF THE SURVEY BASE OR ITS SUITABILITY AS A BASIS FOR CONSTRUCTION OR DESIGN.

SHOULD DISCREPANCIES BE ENCOUNTERED DURING CONSTRUCTION BETWEEN THE SURVEY DATA AND ACTUAL FIELD DATA, CONTACT CAPITAL ENGINEERING CONSULTANTS.

ABBREVIATIONS:

ø or DIA	DIAMETER
CBR	CALIFORNIA BEARING RATIO
CH	CHAINAGE
CL	CENTER LINE
CO	CLEAR OUT
DD	DISH DRAIN
DDO	DISH DRAIN OUTLET
DEJ	DOWELLED EXPANSION JOINT
DGB	DENSE GRADED BASECOURSE
DGS	DENSE GRADED SUB-BASE
DP	DOWNPIPE
e	EXISTING
FFL	FINISHED FLOOR LEVEL
GTD	GRADED TRENCH DRAIN
GSIP	GRADED SURFACE INLET PIT
HYD	HYDRANT
IJ	ISOLATING JOINT
IK	INTEGRAL KERB
IL	INVERT LEVEL
IP	INTERSECTION POINT
KIP	KERB INLET PIT
KO	KERB ONLY
K&G	KERB & GUTTER
KR	KERB RETURN
NGL	NATURAL GROUND LEVEL
OPF	OVERLAND FLOW PATH
OSD	ON-SITE DETENTION
R	RADIUS
RCP	REINFORCED CONCRETE PIPE
RK	ROLL KERB & GUTTER
RL	REDUCED LEVEL
RW	RETAINING WALL
RWT	RAINWATER TANK
SJ	SAWN CONTROL JOINT
SMH	SEWER MAN HOLE
SW	STORMWATER
SWP	STORMWATER PIT
SWRM	STORMWATER RISING MAIN
SWS	STORMWATER SUMP
SV	STOP VALVE
TOK	TOP OF KERB
TOW	TOP OF WALL
TWL	TOP WATER LEVEL
TP	TANGENT POINT
UPVC	UNPLASTICISED POLYVINYL CHLORIDE
UNO	UNLESS NOTED OTHERWISE
WPJ	WEAKENED PLANE JOINT
FF	FIRST FLUSH DEVICE
TYP	TYPICAL
BM	BENCH MARK














DIAL BEFORE YOU DIG SHOULD BE CONTACTED PRIOR TO ANY EXCAVATION ON SITE

TM: TRADE MARK OF THE ASSOCIATION OF DIAL BEFORE YOU DIG SERVICES LTD. USED UNDER LICENSE.

DRAWING REGISTER		
NUMBER	NAME	REVISION
SW001	COVER SHEET	A
SW010	GROUND FLOOR PLAN, NOTES & DETAILS (1/6)	A
SW011	GROUND FLOOR PLAN, NOTES & DETAILS (2/6)	A
SW012	GROUND FLOOR PLAN, NOTES & DETAILS (3/6)	A
SW013	GROUND FLOOR PLAN, NOTES & DETAILS (4/6)	A
SW014	GROUND FLOOR PLAN, NOTES & DETAILS (5/6)	A
SW015	GROUND FLOOR PLAN, NOTES & DETAILS (6/6)	A
SW020	FIRST FLOOR PLAN, NOTES & DETAILS (1/2)	A
SW021	FIRST FLOOR PLAN, NOTES & DETAILS (2/2)	A
SW030	ROOF PLAN, NOTES & DETAILS (1/2)	A
SW031	ROOF PLAN, NOTES & DETAILS (2/2)	A
ER001	EROSION & SEDIMENT CONTROL PLAN, NOTES & DETAILS (1/2)	A
ER002	EROSION & SEDIMENT CONTROL PLAN, NOTES & DETAILS (2/2)	A

LEGEND:

           ● DP	DOWNPIPE		eSMH	EXISTING SEWER MANHOLE
	STORMWATER LINE			EXISTING JUNCTION PIT
	STORMWATER LINE DRAINING TO RWT			EXISTING KERB INLET PIT
— OF —	OVER FLOW PIPE		eTEL	EXISTING TELSTRA PIT
— SWRM —	STORMWATER RISING MAIN		eHYD	EXISTING HYDRANT
— e —	EXISTING STORMWATER LINE		eSV	EXISTING STOP VALVE
— s —	AUTHORITY SEWER LINE		eGAS	EXISTING GAS VALVE
— w —	AUTHORITY WATER LINE		ePP	EXISTING POWER POLE
— G — G —	AUTHORITY GAS LINE			EXISTING GRATED SURFACE INLET PIT
— FO — FO — FO —	AUTHORITY FIBRE OPTIC LINE		FF	FIRST FLUSH
— TEL —	AUTHORITY COMMS LINE		RWO	RAINWATER OUTLET
	SEDIMENT FENCE		CO	CLEAR OUT POINT
	GRATED SURFACE INLET PIT		DDO	DISH DRAIN OUTLET
	GRATED SURFACE INLET PIT WITH OCEANGUARD INSERT		PD	PLANTER DRAIN
	SEALED JUNCTION PIT			CAPPING
	PROPOSED KERB INLET PIT		RH	RAINHEAD
	GRATED TRENCH DRAIN		SP	DOWNPIPE SPREADER
	RAINWATER RE-USE TANK			WARNING LIGHT
	PROPOSED RETAINING WALL		144.37	SPOT LEVELS
				BENCHMARK
			OFF	OVERLAND FLOW PATH

FOR COUNCIL APPROVAL ONLY (CONCEPT)

PROPOSED HOUSES

45-45 & 49 WARRIEWOOD ROAD, WARRIEWOOD

Scale 1:100 @ A1 Date 01/08/2025 Drawn J.R. Design J.R. Approved P.E.



9630 0121
8 Buller Street, North Parramatta, NSW 2151
www.cec-au.com

A	ISSUED FOR DA APPROVAL	J.R.	P.C.	01/08/2025	
Rev	Description	By	Chk	Date	

Architect



FOR COUNCIL / CONSTRUCTION CERTIFICATE ISSUE

APPROVED BY: DATE:

P. EL-BAYEH 01/08/2025

PAUL EL-BAYEH
B.E. (Civil), M.E. (Structural & Foundation),
FEANZ, CPEng No. 5132148, NER, RPED



Title

STORMWATER LAYOUT PLAN
COVER SHEET


DO NOT SCALE DRAWING, USE FIGURED DIMENSIONS ONLY

North Project Number Revision

SW24353

Drawing Number

SW001 A

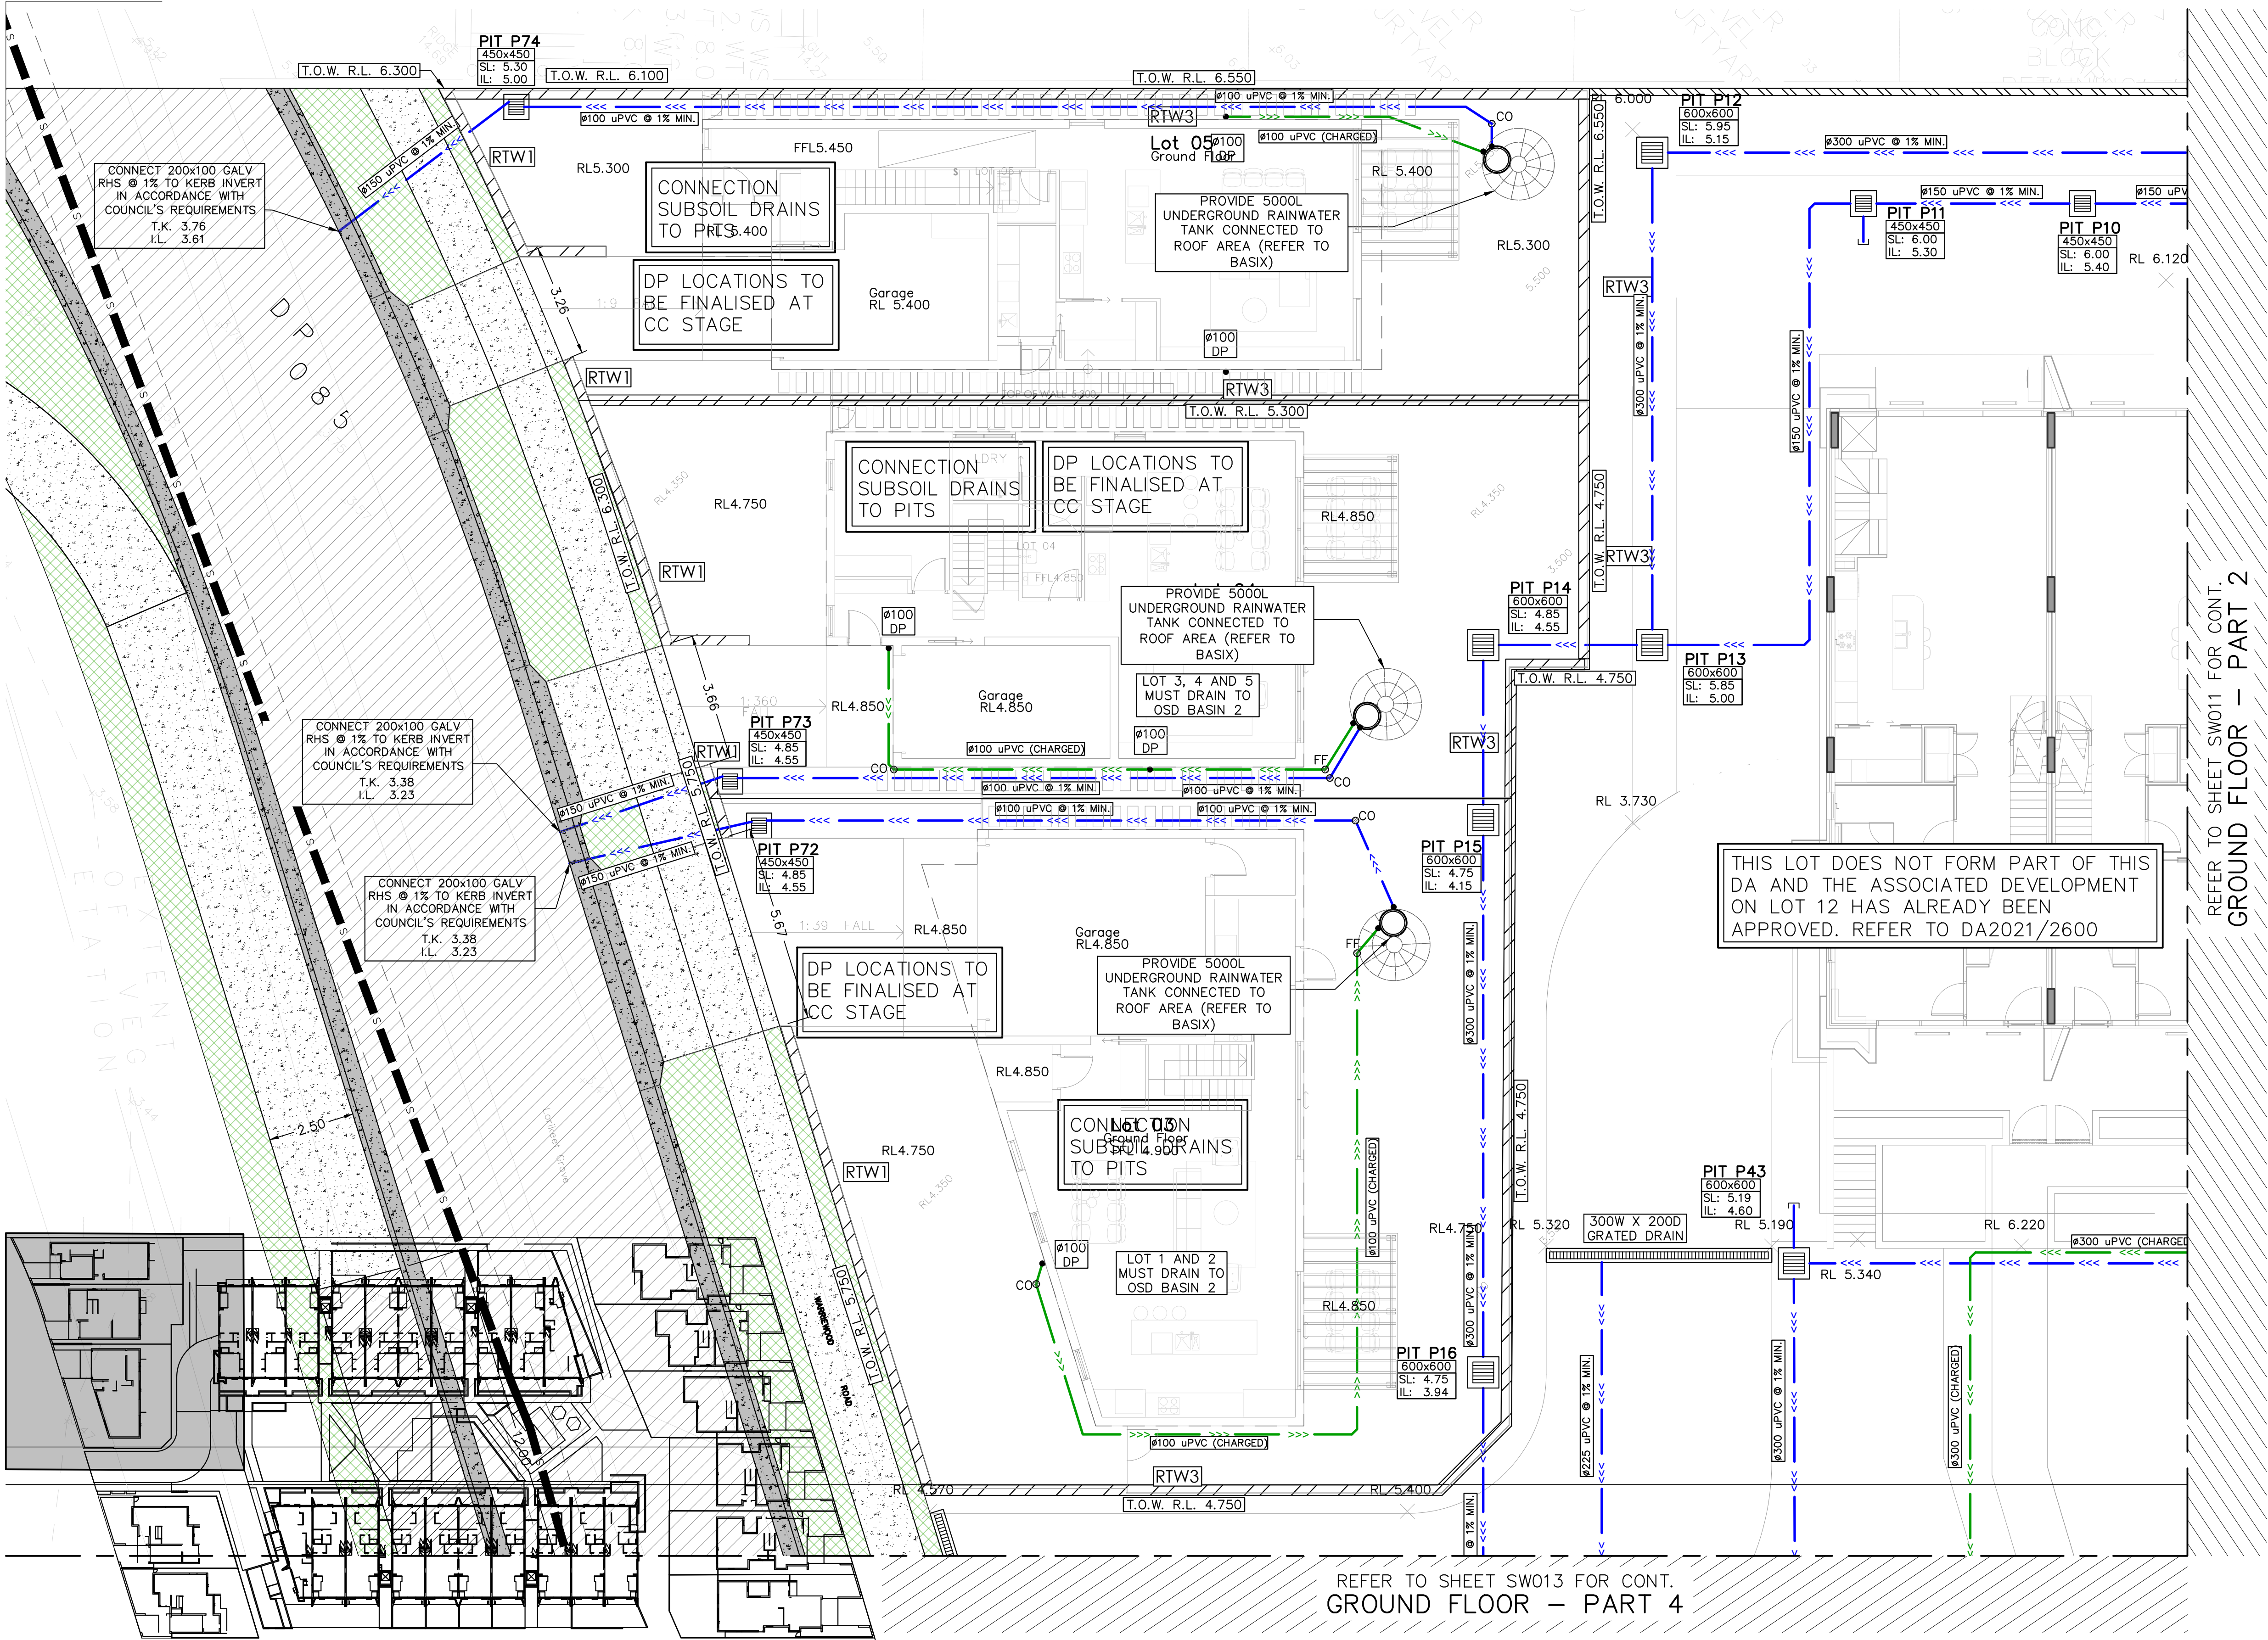

STORMWATER LAYOUT PLAN
GROUND FLOOR (PART 1)
SCALE 1:100

PROPOSED HOUSES
45-45 & 49 WARRIEWOOD ROAD, WARRIEWOOD

Scale 1:100 @ A1 Date 01/08/2025 Drawn J.R. Design J.R. Approved P.E.

Capital Engineering Consultants
9630 0121
8 Buller Street, North Parramatta, NSW 2151
www.cec-au.com

Rev	Description	By	Chk	Date
A	ISSUED FOR DA APPROVAL	J.R.	P.C.	01/08/2025

Architect
CLEY
STUDIO




FOR COUNCIL / CONSTRUCTION CERTIFICATE ISSUE
APPROVED BY: *P. El-Bayeh*
PAUL EL-BAYEH
B.E. (CIVIL) M.E. (Structural & Foundation)
FEAust, CPEng No. 3132148, NER, RPEQ


FOR COUNCIL APPROVAL ONLY (CONCEPT)
Title
STORMWATER LAYOUT PLAN
GROUND FLOOR PLAN,
NOTES & DETAILS (1/6)

DO NOT SCALE DRAWING, USE FIGURED DIMENSIONS ONLY
North
Project Number
SW24353
Drawing Number
SW010
Revision
A

DESIGN NOTES:

- SITE IS LOCATED IN PITTWATER COUNCIL AND IS GOVERNED BY THE NORTHERN BEACHES DCP 2013.
- STORMWATER DRAINAGE PLANS HAVE BEEN PROVIDED IN ACCORDANCE WITH THE BOTANY BAY STORMWATER TECHNICAL GUIDELINES 2013.
- ON-SITE INFILTRATION HAS BEEN SELECTED AS THE PRIMARY MEANS OF STORMWATER DISPOSAL IN ACCORDANCE WITH COUNCIL'S STORMWATER POLICY.
- ON-SITE INFILTRATION TANKS HAVE BEEN SIZED BASED ON THE TOTAL IMPERVIOUS AREA USING THE MASS CURVE ANALYSIS METHODOLOGY DETAILED IN ARR87 WITH RAINFALL INTENSITIES DERIVED FROM THE BUREAU OF METEOROLOGY 2016.
- TRENCH LINES SHALL BE 'ENVIRO-MODULE 2' MODULES BY 'AUSDRAIN' OR APPROVED EQUIVALENT.
- RAINWATER TANK TO BE EQUIPPED WITH FIRST FLUSH AND MOSQUITO PROTECTION DEVICES (REFER DETAIL).
- ALL STORMWATER PIPES TO HAVE A MINIMUM OF 100mm CONCRETE OR 300mm TOPSOIL COVER U.N.O.
- INSTALL CLEAR OUT FOR INSPECTION AND MAINTENANCE PURPOSES WHERE REQUIRED (TYP).
- ALL DOWNPIPES AND STORMWATER PIPES SHOWN ON PLAN ARE Ø100mm uPVC AND SLOPE AT 1% U.N.O (TYP).
- PROPOSED DOWNPIPE LOCATIONS ARE NOMINAL AND TO BE CONFIRMED DURING CONSTRUCTION (TYP).
- ALL STORMWATER PITS AND PIPES TO BE A MINIMUM OF 0.6m CLEAR FROM EXISTING SEWER LINE (TYP).
- ALLOW FOR FILL & MINOR REGRADING OF FINISHED SURFACE TO ARCHIVE NOMINATED REDUCED LEVEL OF GRATED SURFACE INLET PITS, WHERE REQUIRED (TYP).
- PROVIDE SUBSOIL DRAINAGE WITHIN LANDSCAPED AREAS & BEHIND RETAINING WALLS TO PREVENT LONG TERM SATURATION DURING PROLONGED WET WEATHER.

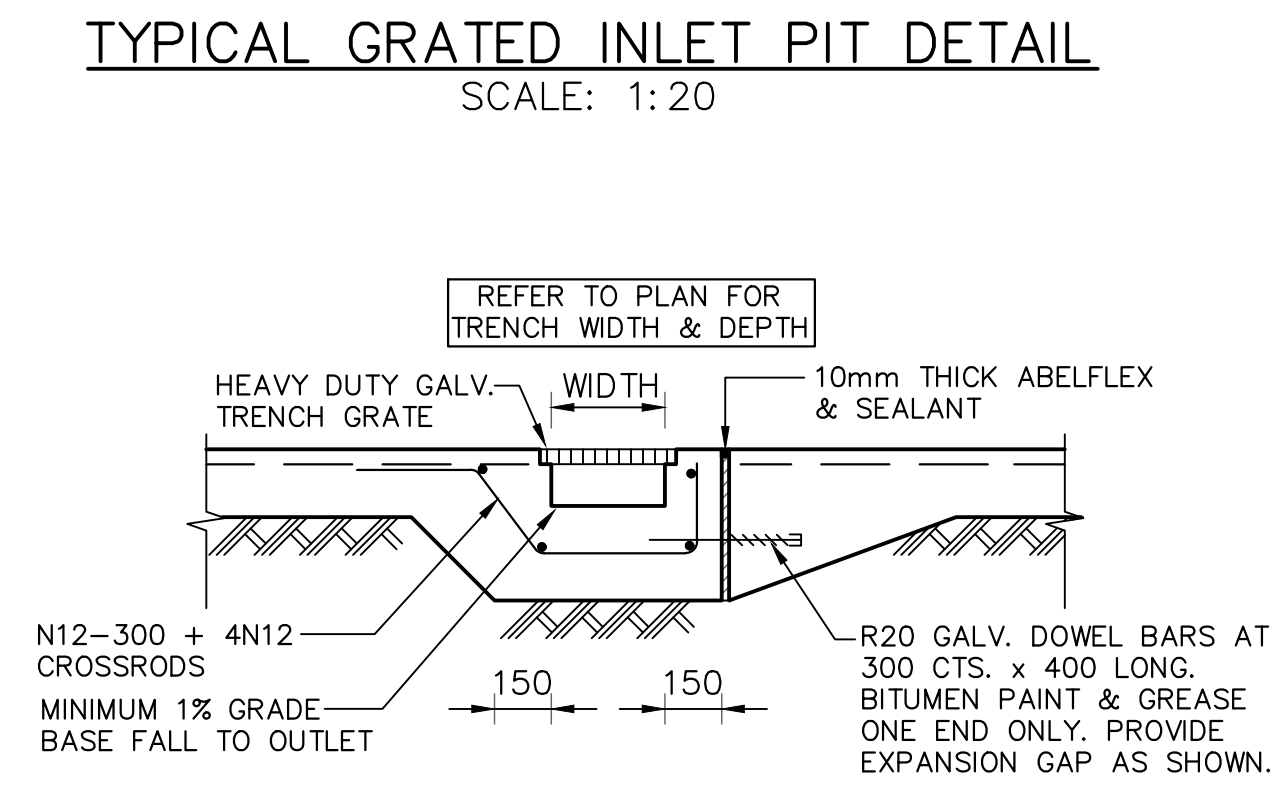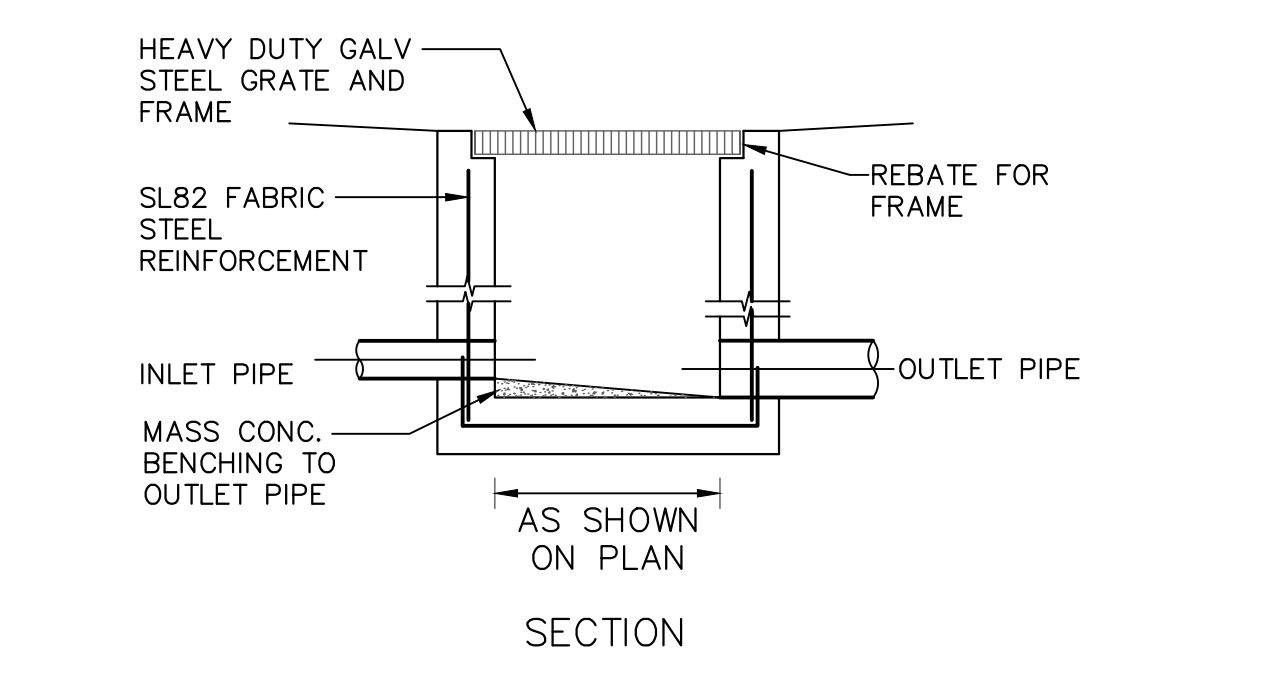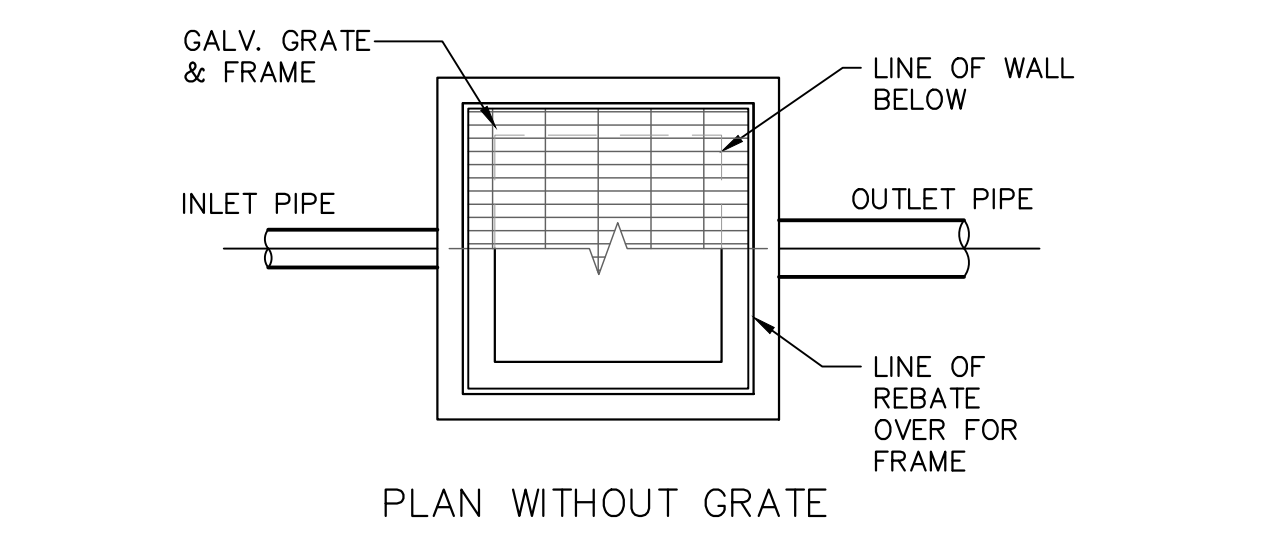

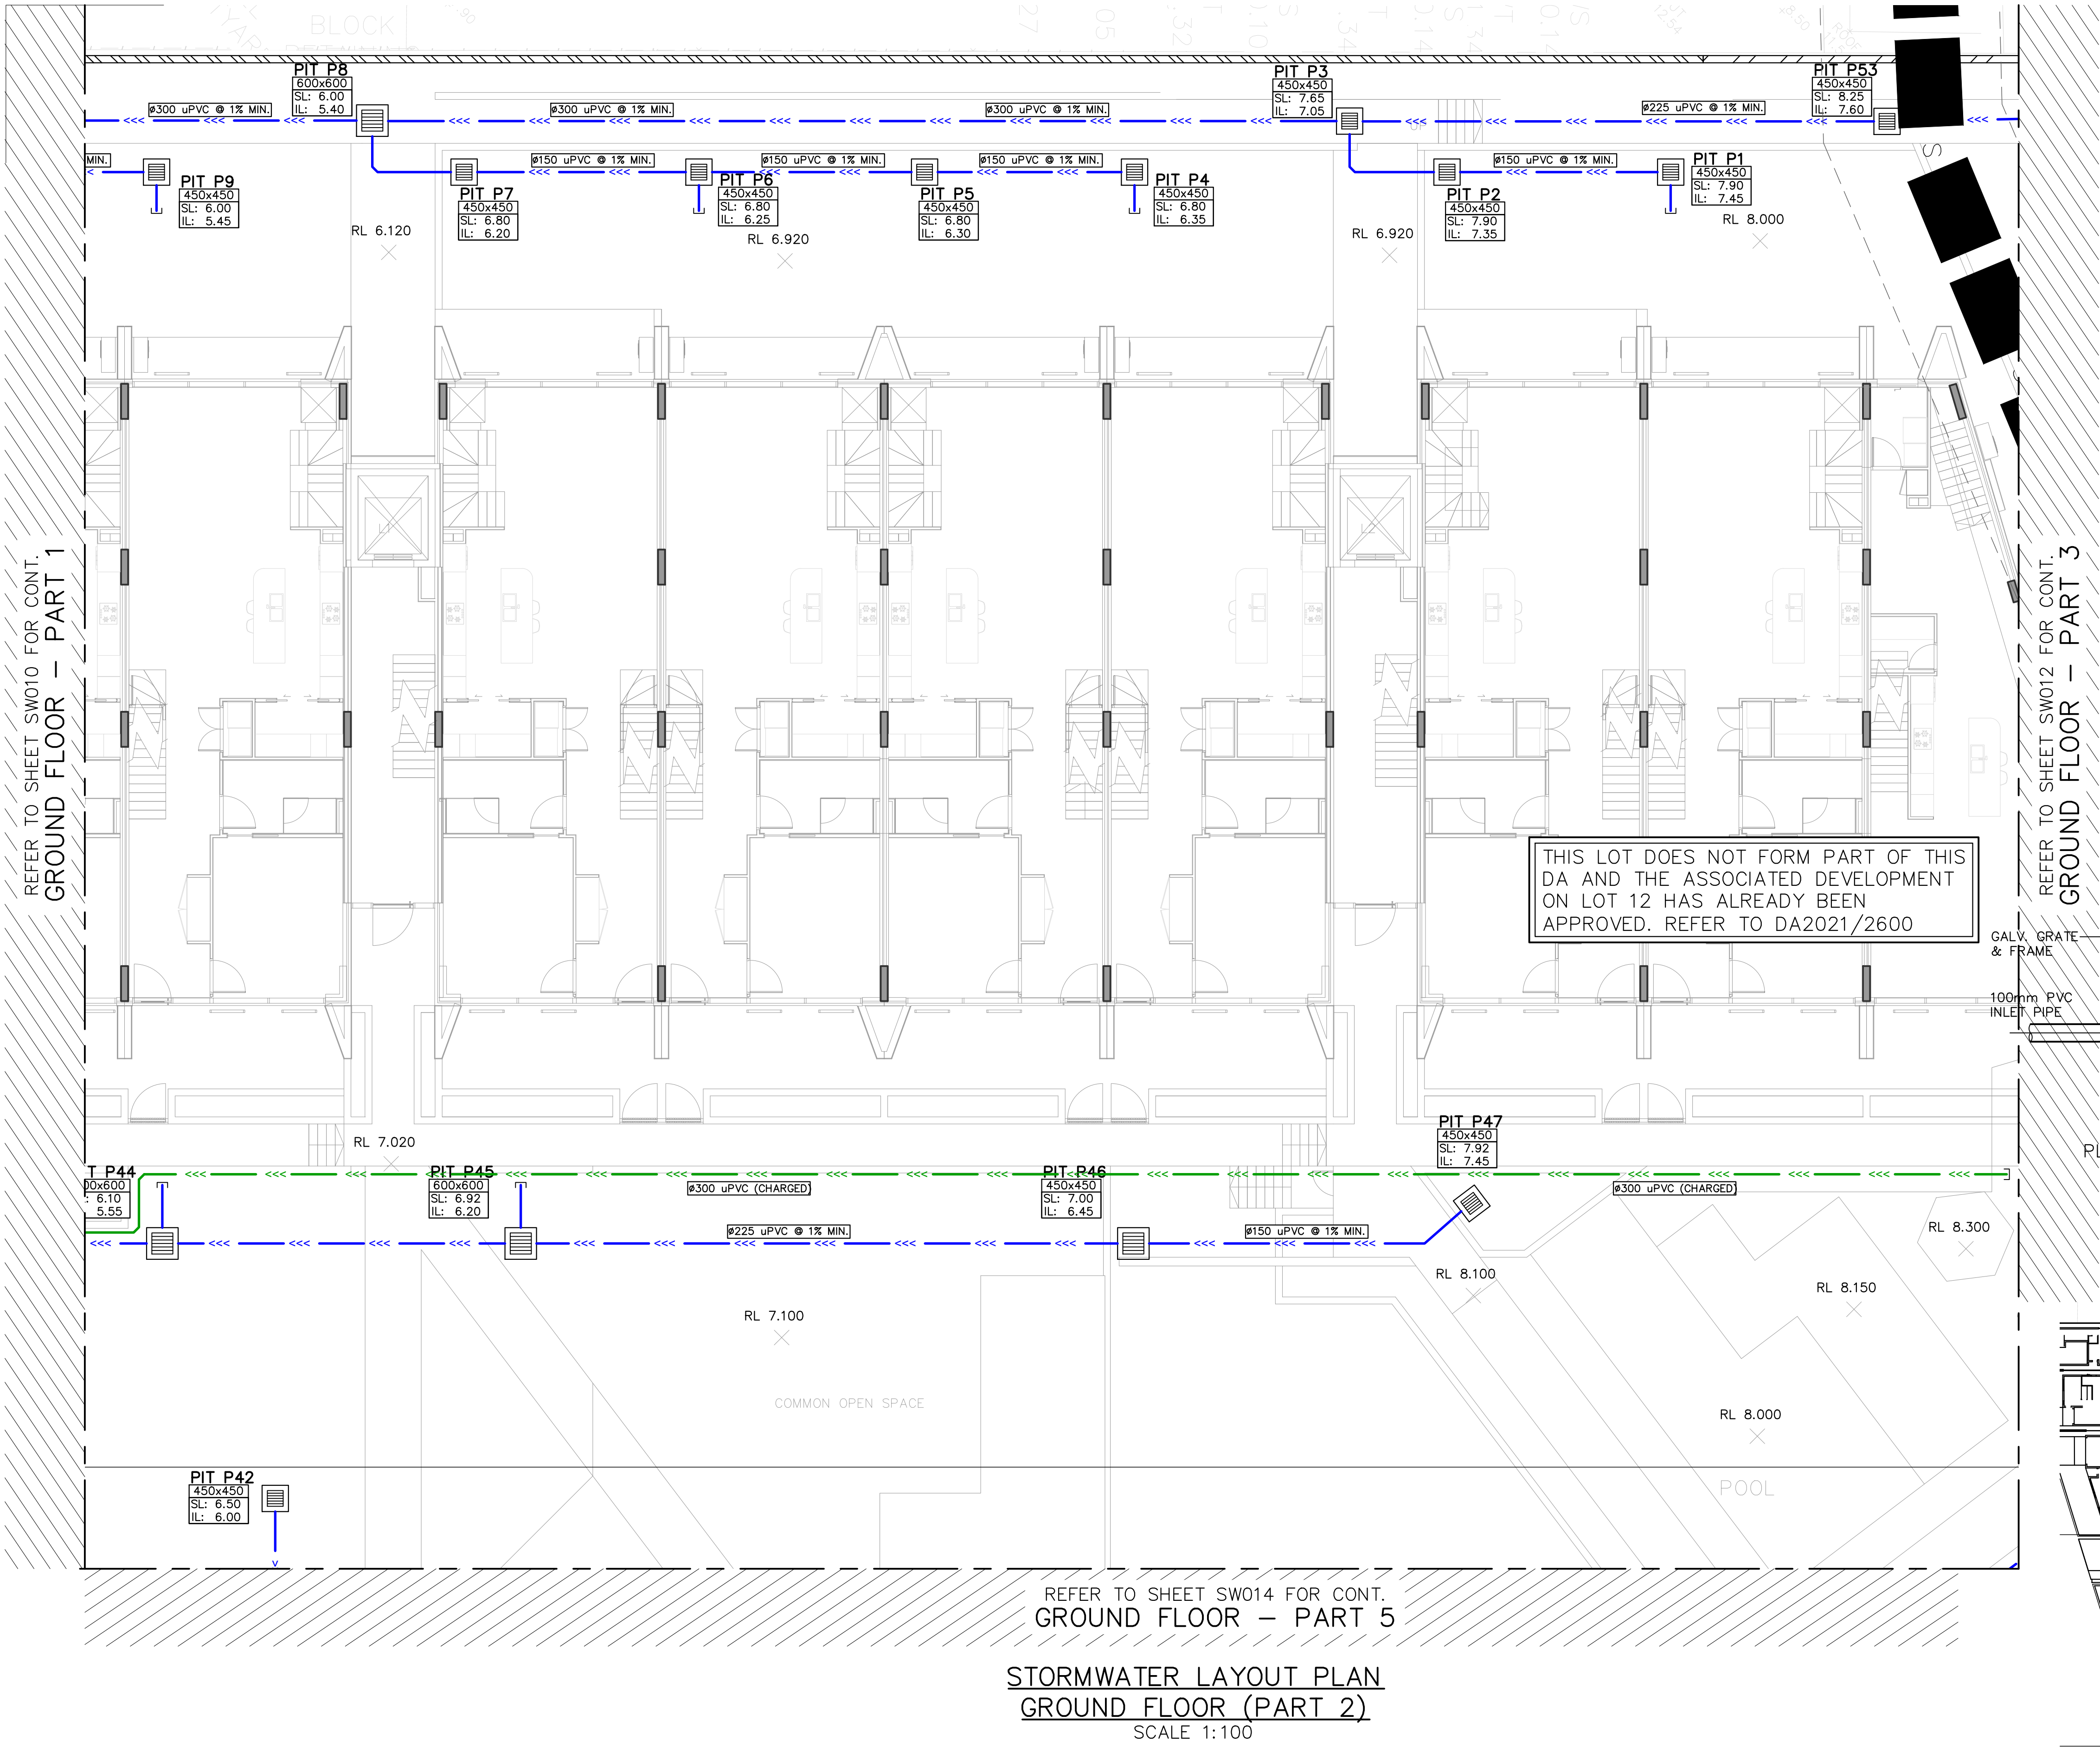

DESIGN NOTES:

SITE IS LOCATED IN PITTWATER COUNCIL AND IS GOVERNED BY THE NORTHERN BEACHES DCP 2013.

STORMWATER DRAINAGE PLANS HAVE BEEN PROVIDED IN ACCORDANCE WITH THE BOTANY BAY STORMWATER TECHNICAL GUIDELINES 2013.

ON-SITE INFILTRATION HAS BEEN SELECTED AS THE PRIAMRY MEANS OF STORMWATER DISPOSAL IN ACCORDANCE WITH COUNCIL'S STORMWATER POLICY.

ON-SITE INFILTRATION TANKS HAVE BEEN SIZED BASED ON THE TOTAL IMPERVIOUS AREA USING HTE MASS CURVE ANALYSIS METHODOLOGY DETAILED IN ARR87 WITH RAINFALL INTENSITIES DERIVED FROM THE BUREAU OF METEOROLOGY 2016.

TRENCH LINES SHALL BE 'ENVIRO-MODULE 2' MODULES BY 'AUSDRAIN' OR APPROVED EQUIVALENT.

RAINWATER TANK TO BE EQUIPPED WITH FIRST FLUSH AND MOSQUITO PROTECTION DEVICES (REFER DETAIL).

ALL STORMWATER PIPES TO HAVE A MINIMUM OF 100mm CONCRETE OR 300mm TOPSOIL COVER U.N.O.

INSTALL CLEAR OUT FOR INSPECTION AND MAINTENANCE PURPOSES WHERE REQUIRED (TYP).


ALL DOWNPIPES AND STORMWATER PIPES SHOWN ON PLAN ARE Ø100mm uPVC AND SLOPE AT 1% U.N.O (TYP).

PROPOSED DOWNPIPE LOCATIONS ARE NOMINAL AND TO BE CONFIRMED DURING CONSTRUCTION (TYP).


ALL STORMWATER PITS AND PIPES TO BE A MINIMUM OF 0.6m CLEAR FROM EXISTING SEWER LINE (TYP).

ALLOW FOR FILL & MINOR REGRADING OF FINISHED SURFACE TO ARCHIVE NOMINATED REDUCED LEVEL OF GRATED SURFACE INLET PITS, WHERE REQUIRED (TYP).

PROVIDE SUBSOIL DRAINAGE WITHIN LANDSCAPED AREAS & BEHIND RETAINING WALLS TO PREVENT LONG TERM SATURATION DURING PROLONGED WET WEATHER.

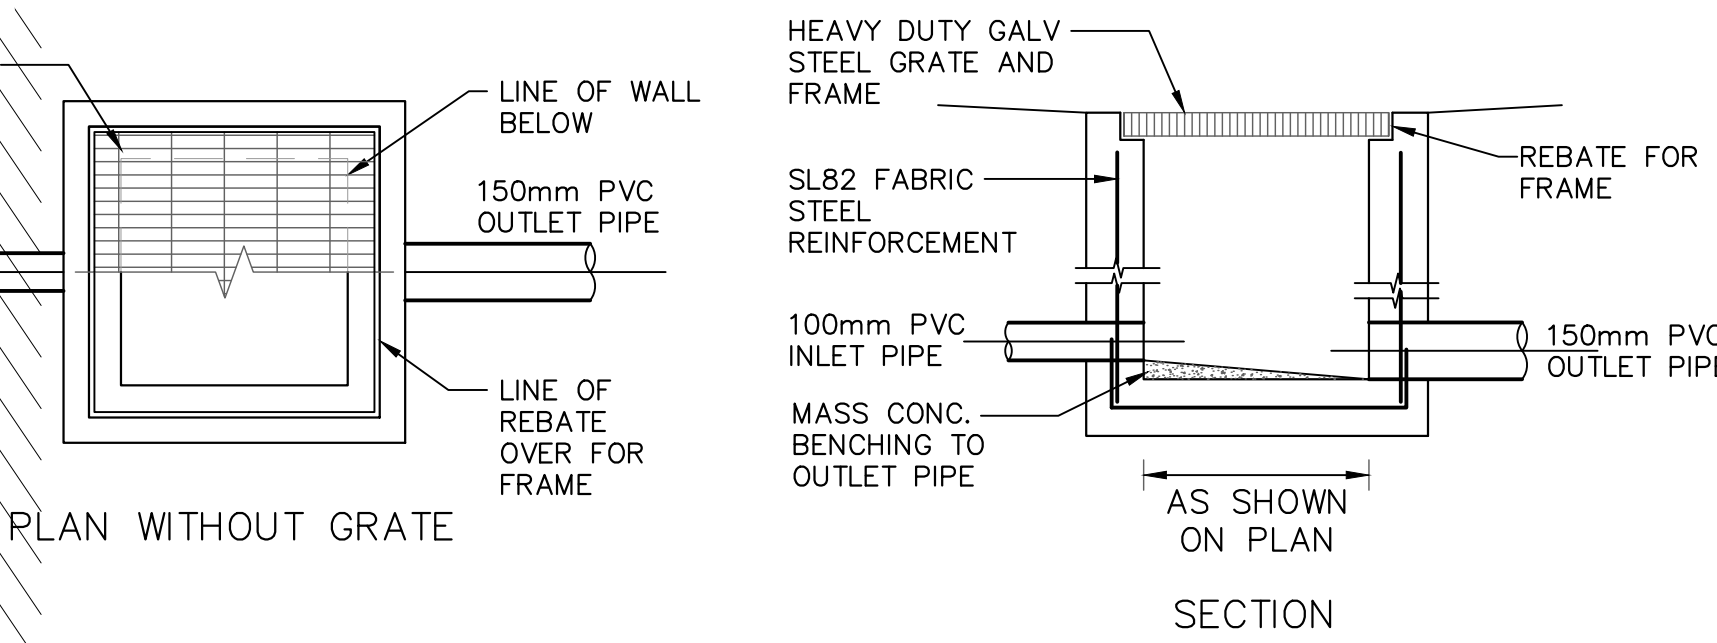

TYPICAL GRATED INLET PIT DETAIL
SCALE: 1:20

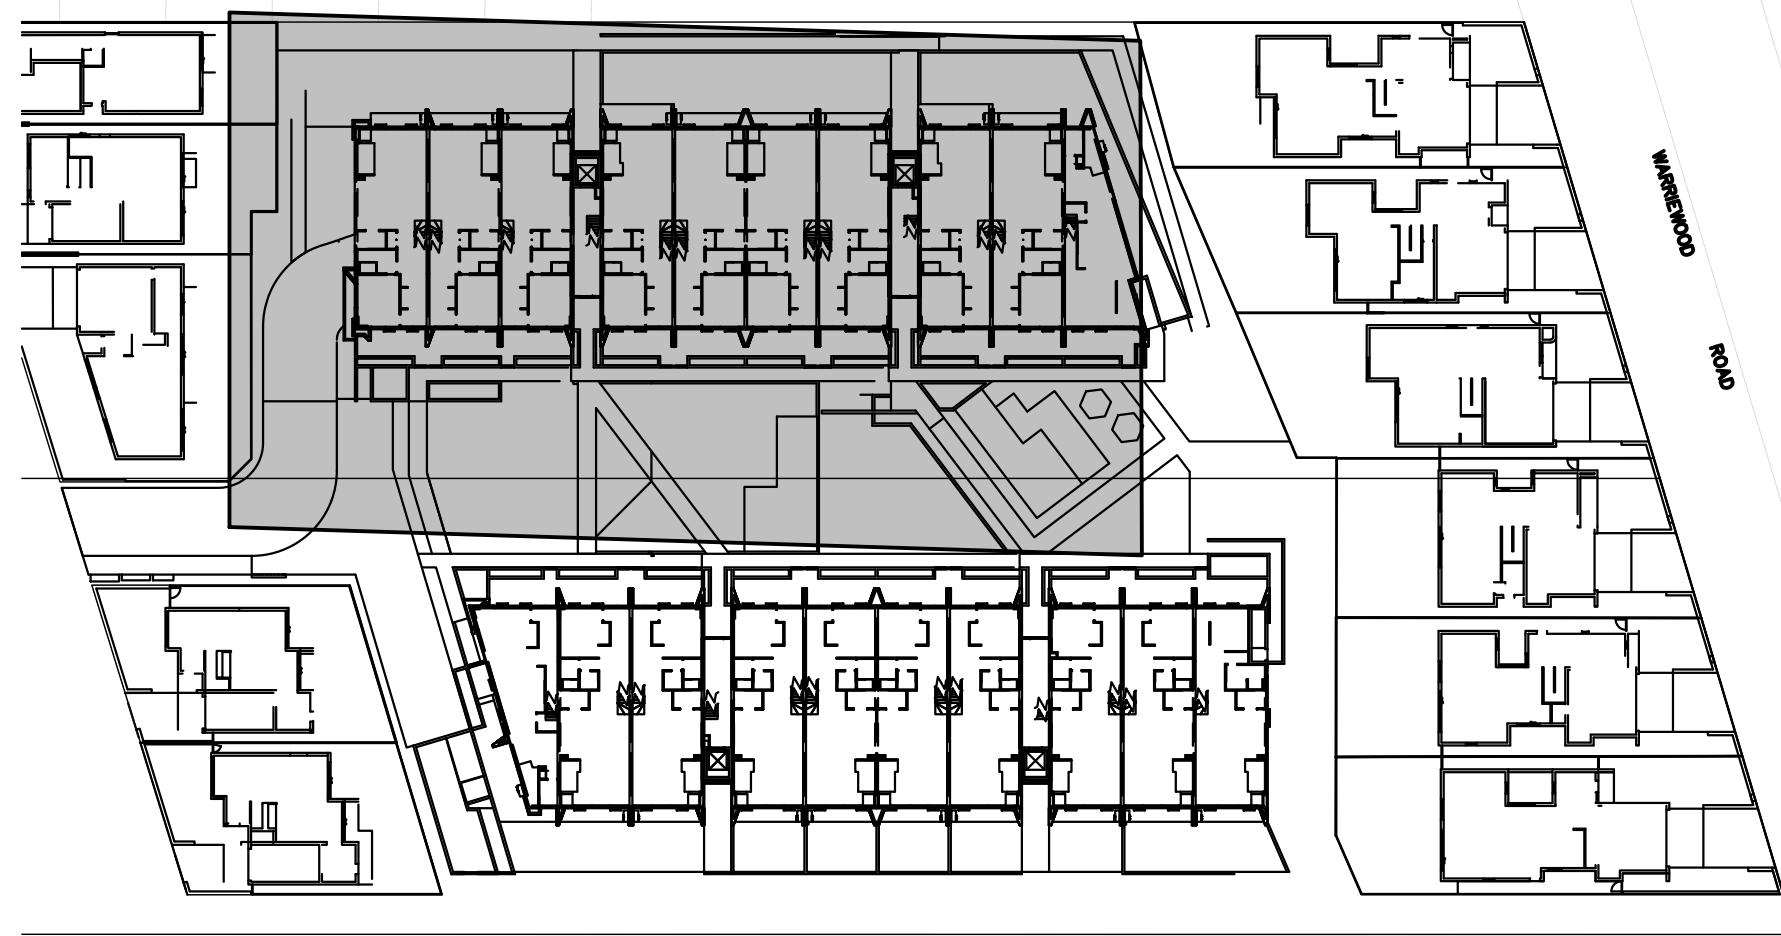

PROPOSED HOUSES 45-45 & 49 WARRIEWOOD ROAD, WARRIEWOOD

Scale 1:100 @ A1 Date 01/08/2025 Drawn J.R. Design J.R. Approved P.E.

Capital Engineering Consultants
9630 0121
8 Buller Street, North Parramatta, NSW 2151
www.cec-au.com



Rev	Description	By	Chk	Date
A	ISSUED FOR DA APPROVAL	J.R.	P.C.	01/08/2025

Architect
CLEY
STUDIO

FOR COUNCIL / CONSTRUCTION CERTIFICATE ISSUE
APPROVED BY: *P. El-Bayeh*
PAUL EL-BAYEH
B.E. (CIVIL) M.E. (STRUCTURE & FOUNDATION)
FEARNS, CPENG No. 3132148, NER, RPED
DATE: 01/08/2025
REGISTERED NER
Engineers Australia

Title
STORMWATER LAYOUT PLAN
GROUND FLOOR PLAN,
NOTES & DETAILS (2/6)

FOR COUNCIL APPROVAL ONLY (CONCEPT)
DO NOT SCALE DRAWING, USE FIGURED DIMENSIONS ONLY
North
Project Number
SW24353
Drawing Number
SW011
Revision
A

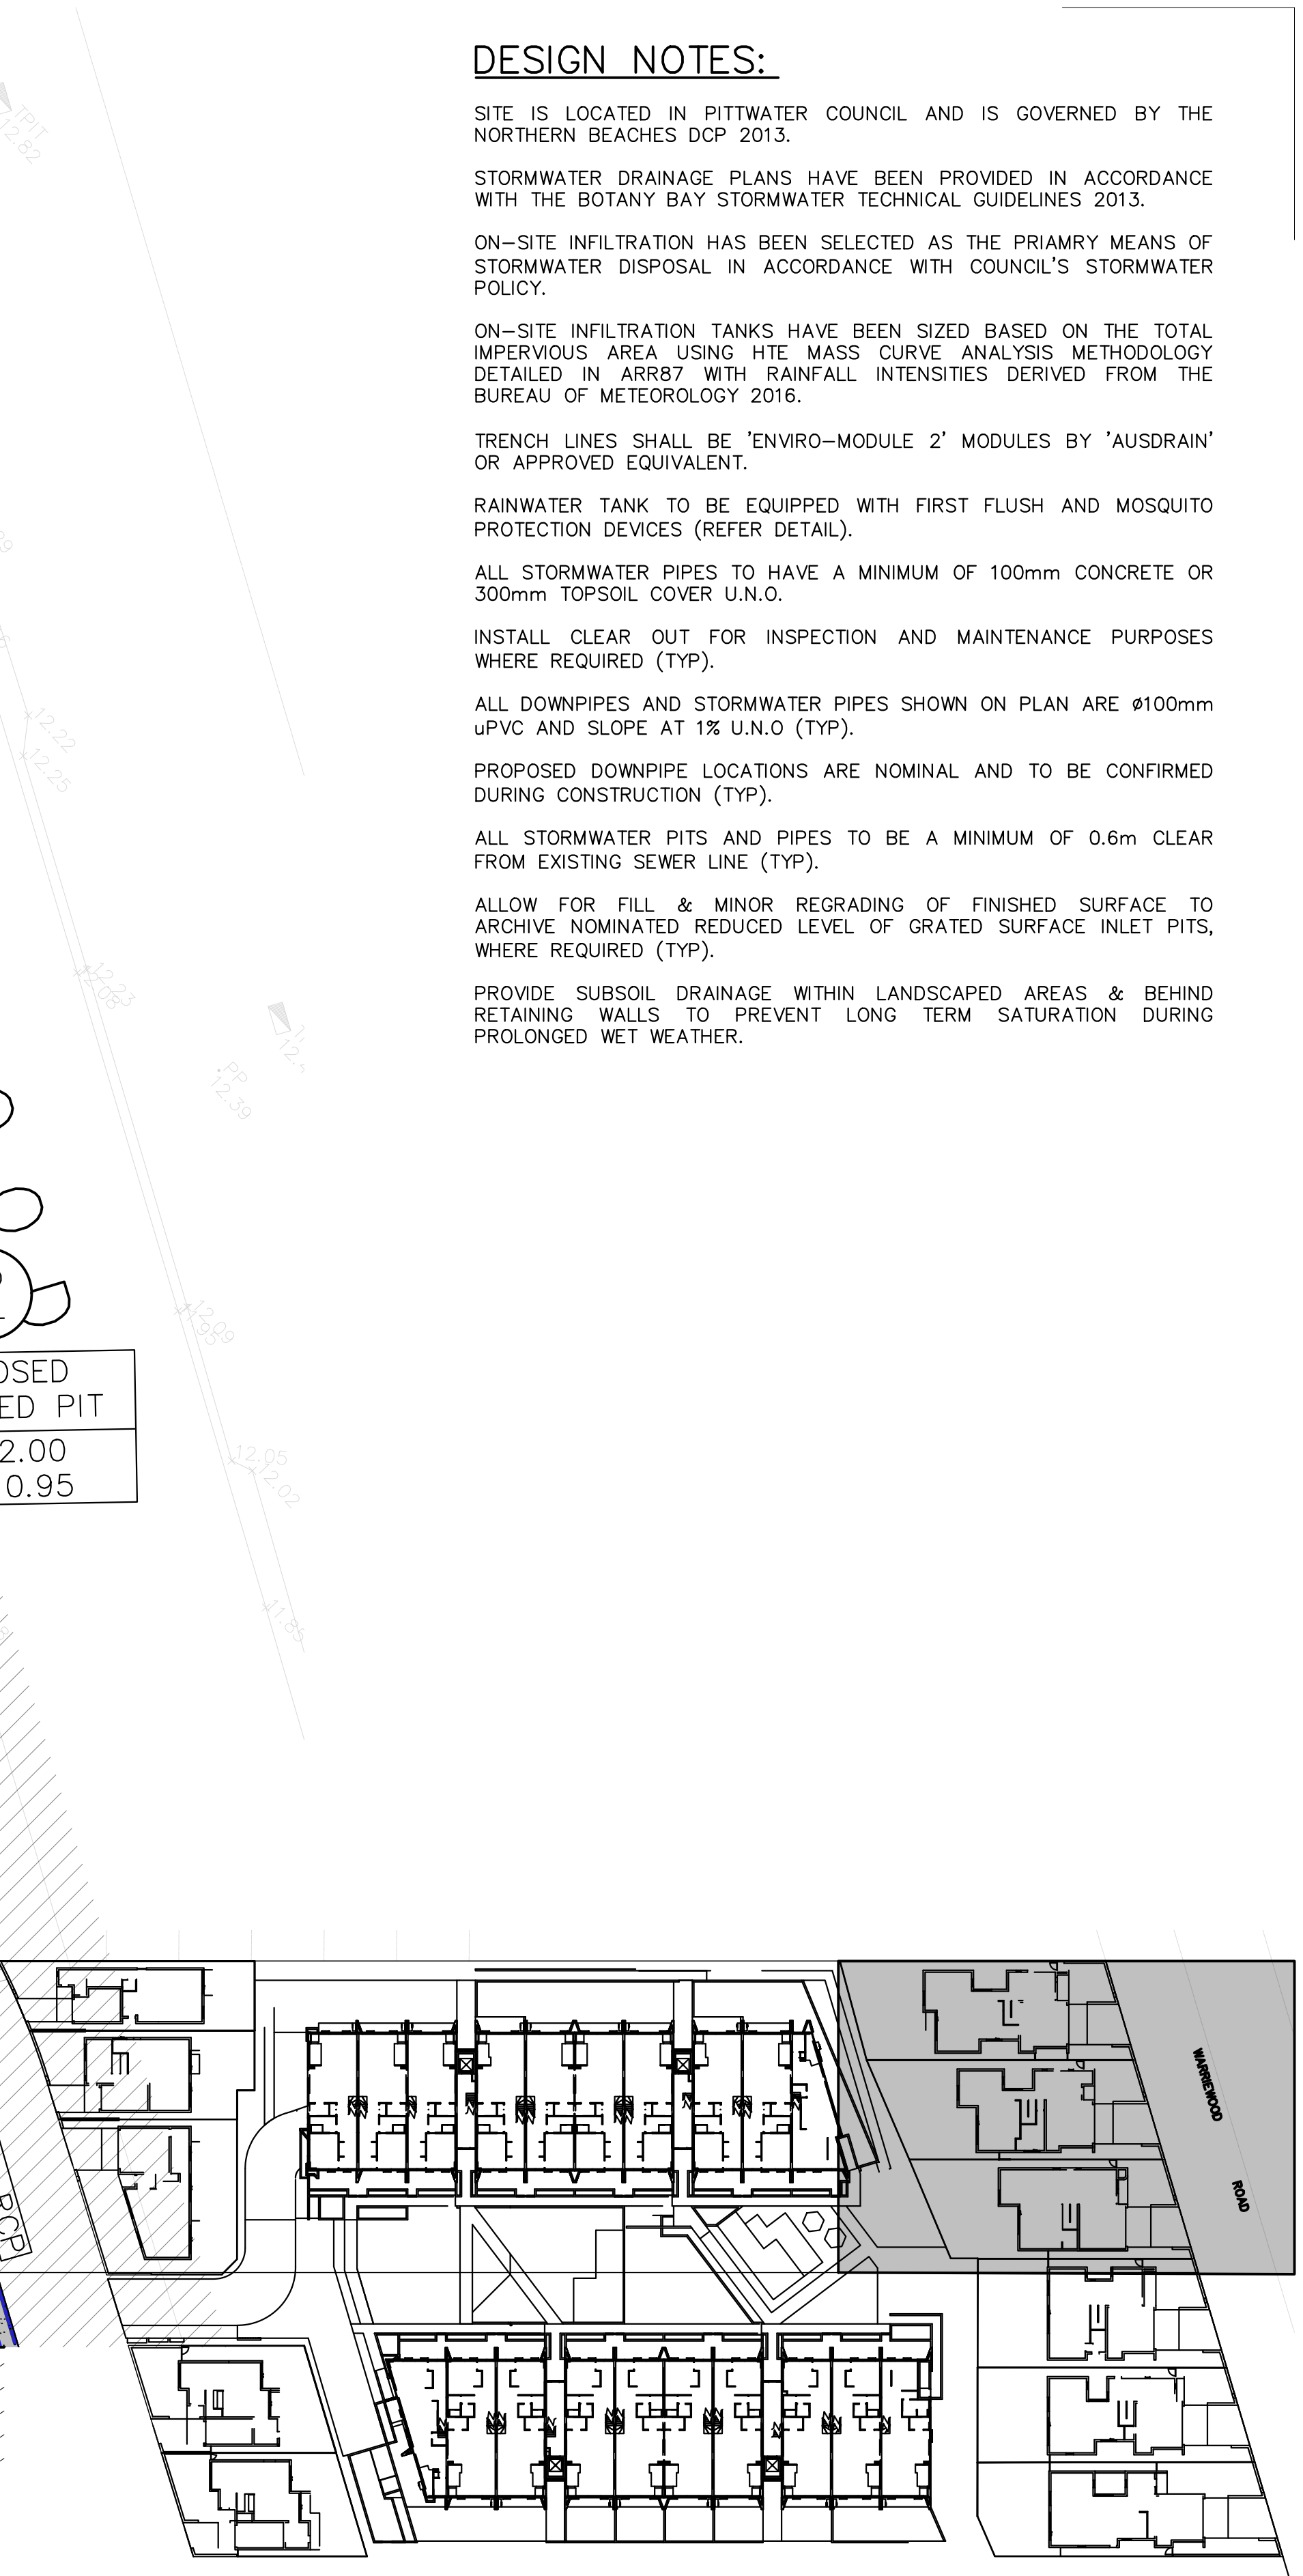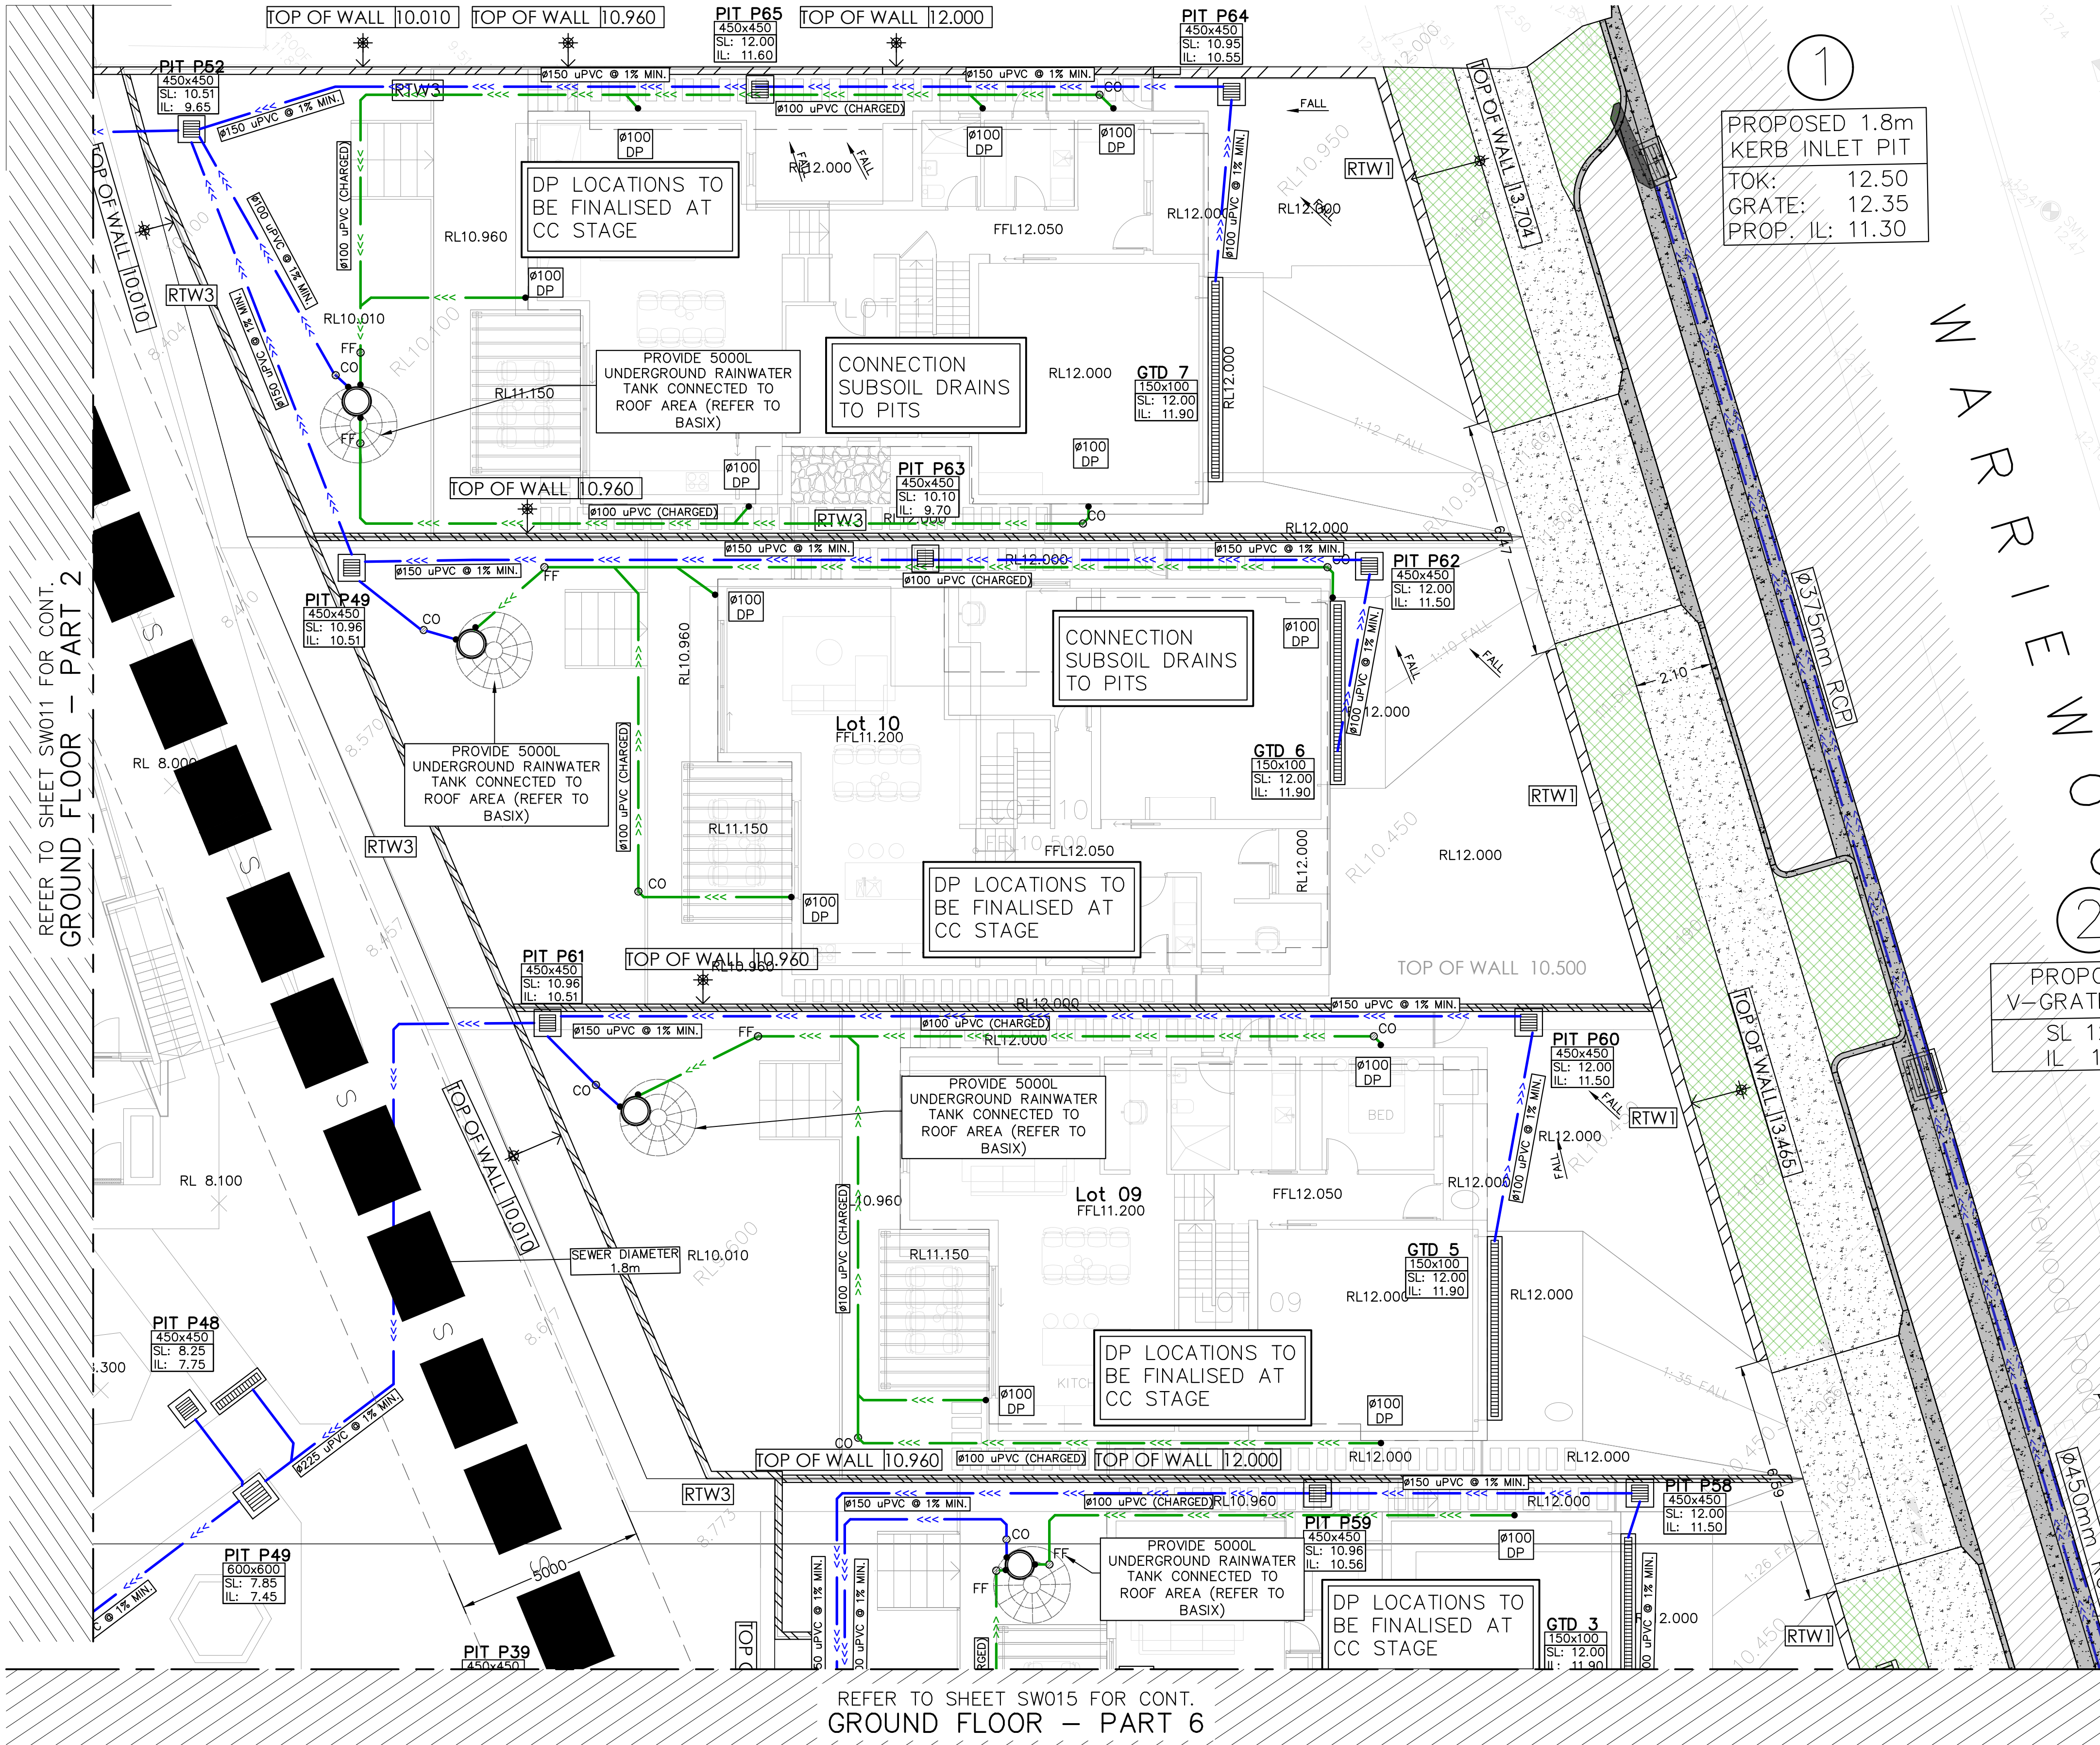

PROPOSED HOUSES
45-45 & 49 WARRIEWOOD ROAD, WARRIEWOOD

Scale 1:100 @ A1 Date 01/08/2025 Drawn J.R. Design J.R. Approved P.E.

Capital Engineering Consultants
9630 0121
8 Buller Street, North Parramatta, NSW 2151
www.cec-au.com

REFER TO SHEET SW015 FOR CONT.
GROUND FLOOR – PART 6
STORMWATER LAYOUT PLAN
GROUND FLOOR (PART 3)
SCALE 1:100

Architect

CLEY
STUDIO

Rev	Description	By	Chk	Date
A	ISSUED FOR DA APPROVAL	J.R.	P.C.	01/08/2025

FOR COUNCIL / CONSTRUCTION CERTIFICATE ISSUE

APPROVED BY: *P. El-Bayeh* DATE: 01/08/2025

PAUL EL-BAYEH
B.E. (CIVIL) M.E. (STRUCTURE & FOUNDATION)
FEARL CPEng No. 5132148, NER, RPED

FOR COUNCIL APPROVAL ONLY (CONCEPT)

Title: **STORMWATER LAYOUT PLAN**
GROUND FLOOR PLAN,
NOTES & DETAILS (3/6)

DO NOT SCALE DRAWING, USE FIGURED DIMENSIONS ONLY

North

Project Number: **SW24353**
Drawing Number: **SW012**

Revision: **A**

REFER TO SHEET SW010 FOR CONT.
GROUND FLOOR - PART 1

LOT 01 Ground Floor FFL 4.900
LOT 02 Ground Floor FFL 4.900

PROPOSED 1.8m KERB INLET PIT
TOK: 4.41
GRATE: 4.26
PROP. IL: 3.60

PROPOSED 1.8m KERB INLET PIT
TOK: 4.28
GRATE: 4.13
PROP. IL: 3.35

PROPOSED 1.8m KERB INLET PIT
TOK: 4.36
GRATE: 4.21
PROP. IL: 3.40

PROPOSED 1.8m KERB INLET PIT
TOK: 4.41
GRATE: 4.26
PROP. IL: 3.70

PROPOSED 1.8m KERB INLET PIT
TOK: 4.37
GRATE: 4.22
PROP. IL: 3.50

PROPOSED 1200X1200 GRATED PIT
SL 4.45
IL 3.31

PIT P54 900x900
SL: 4.57
IL: 3.42

PIT P17 900x900
SL: 5.55
IL: 4.40

PIT P18 900x900
SL: 5.70
IL: 4.55

PIT P19 450x450
SL: 6.00
IL: 5.30

PIT P71 450x450
SL: 4.71
IL: 4.41

PIT P70 450x450
SL: 4.85
IL: 3.75

PIT P68 450x450
SL: 4.71
IL: 4.41

PIT P67 450x450
SL: 4.71
IL: 4.41

PIT P69 450x450
SL: 4.85
IL: 4.55

PIT P20 600x600
SL: 5.70
IL: 5.20

PIT P66 450x450
SL: 4.71
IL: 4.41

DP LOCATIONS TO BE FINALISED AT CC STAGE

CONNECTION SUBSOIL DRAINS TO PITS

PROVIDE 5000L UNDERGROUND RAINWATER TANK CONNECTED TO ROOF AREA (REFER TO BASIX)

DRAINAGE RESERVE

2 DP 9 7 2 2

Diagram illustrating the plan and section views of a manhole frame and cover assembly.

Plan View (Left): Shows the layout of the frame and pipes. Labels include:

- GALV. GRATE & FRAME
- LINE OF WALL BELOW
- 100mm PVC INLET PIPE
- 150mm PVC OUTLET PIPE
- LINE OF REBATE OVER FOR FRAME

Section View (Right): Shows the vertical assembly. Labels include:

- HEAVY DUTY GALV STEEL GRATE AND FRAME
- SL82 FABRIC STEEL REINFORCEMENT
- REBATE FOR FRAME
- 100mm PVC INLET PIPE
- MASS CONC. BENCHING TO OUTLET PIPE
- 150mm PVC OUTLET PIPE


Dimension: AS SHOWN ON PLAN

The site plan illustrates the proposed development on a triangular lot. The main building footprint is a large, rectangular structure with a central corridor and multiple rooms, shaded in light gray. To the left of the main building is a smaller, rectangular structure, also shaded in light gray. To the right of the main building is a parking area with several parking spaces. The site is bounded by Buffalo Street to the north, 10th Street to the east, and a street labeled '2' to the west. The plan also shows existing structures and parking areas on the adjacent lots.


North	Project Number SW24353 Drawing Number SW013	Revision A
--	---	---------------------------------

FOR COUNCIL APPROVAL ONLY (CONCEPT)

REFER TO SHEET SW011 FOR CONT.
GROUND FLOOR – PART 2

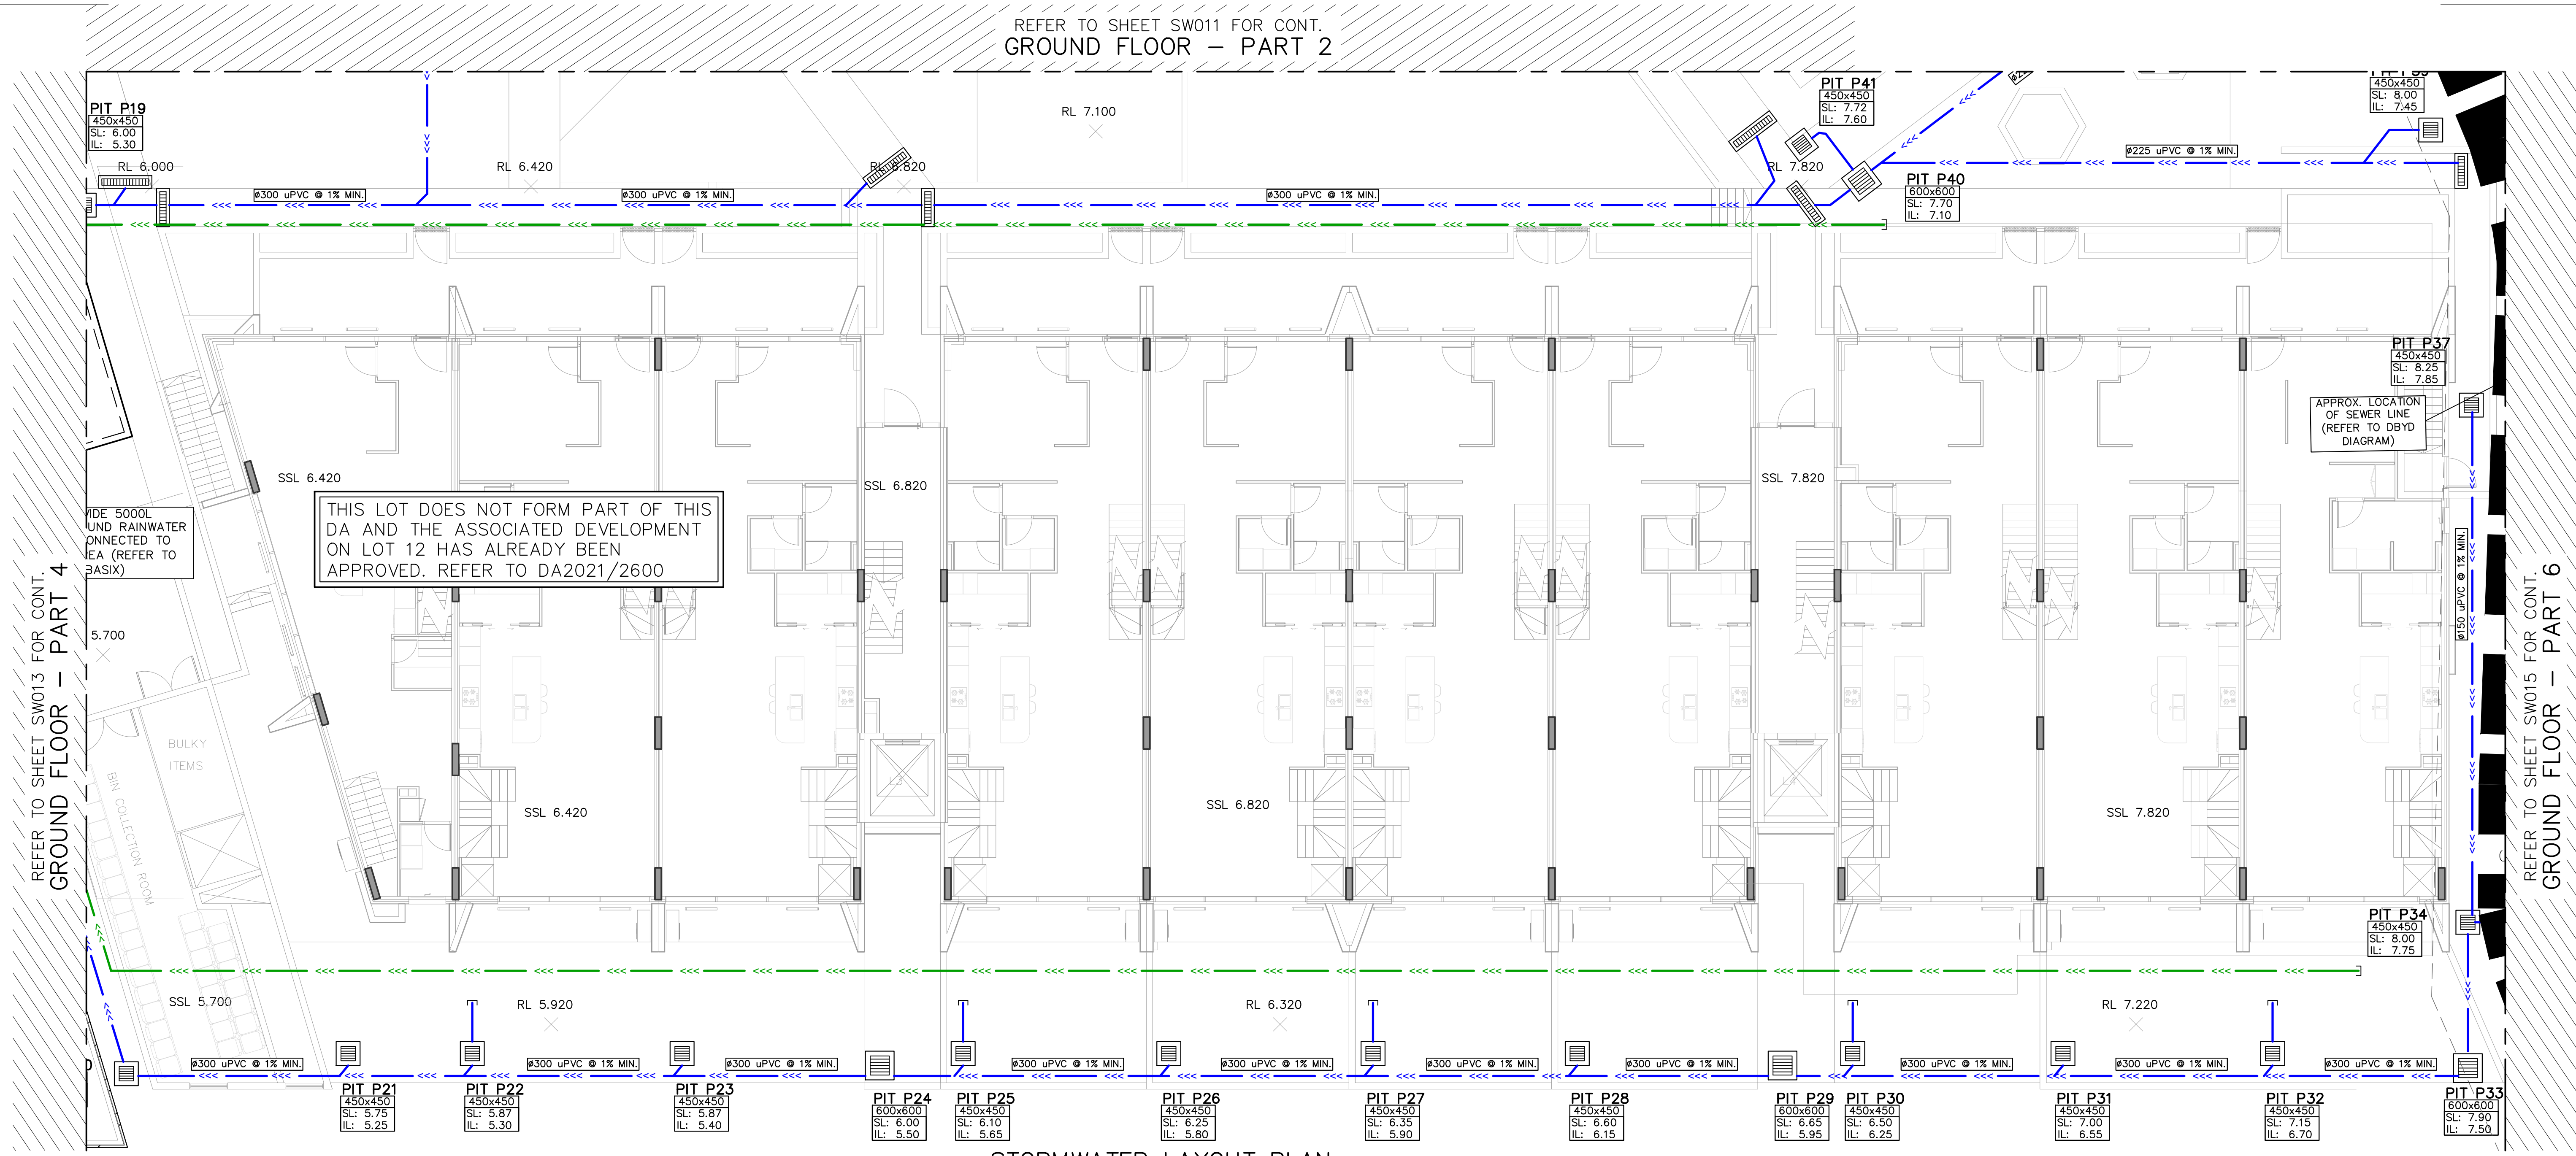


STORMWATER LAYOUT PLAN
GROUND FLOOR (PART 5)
SCALE 1:100

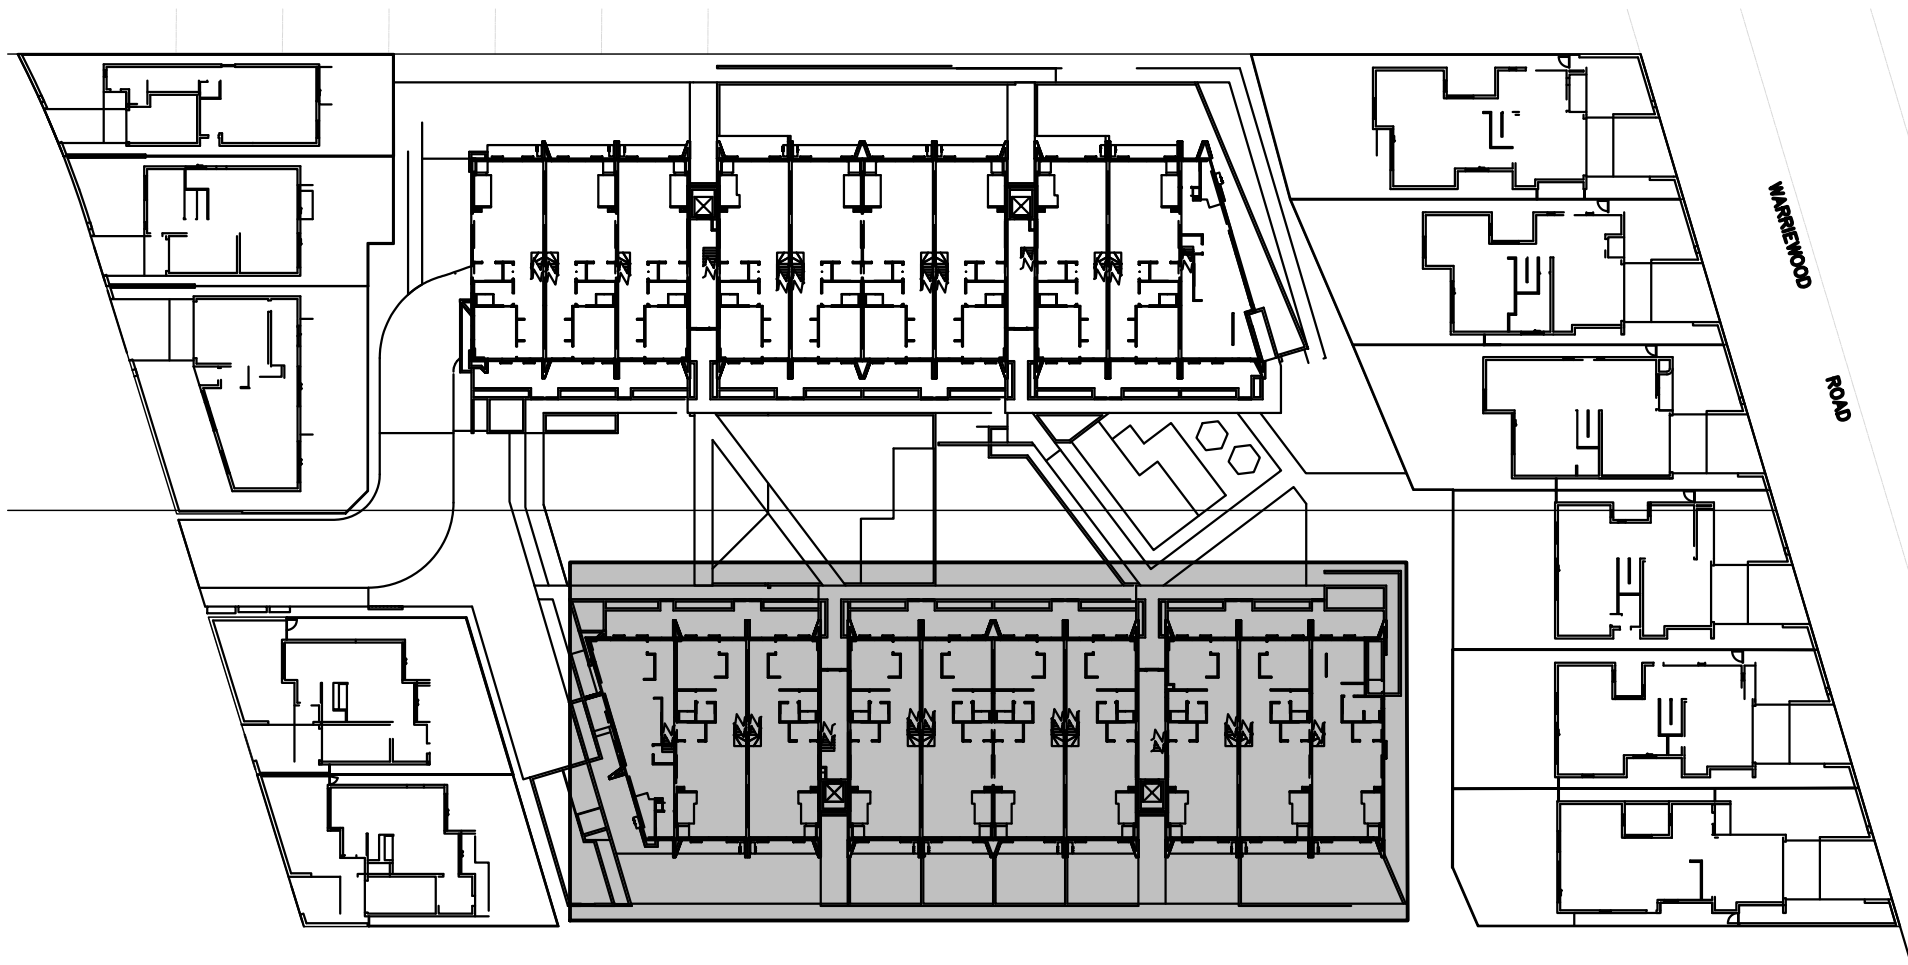

PROPOSED HOUSES
45-45 & 49 WARRIEWOOD ROAD, WARRIEWOOD

Scale 1:100 @ A1 Date 01/08/2025 Drawn J.R. Design J.R. Approved P.E.

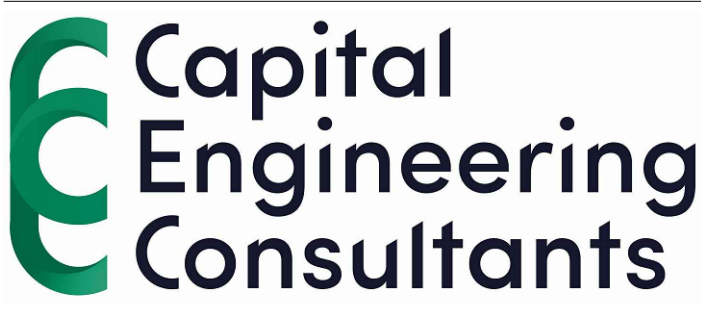

9630 0121
8 Buller Street, North Parramatta, NSW 2151
www.cec-au.com

Rev	Description	By	Chk	Date
A	ISSUED FOR DA APPROVAL	J.R.	P.C.	01/08/2025




FOR COUNCIL / CONSTRUCTION CERTIFICATE ISSUE
APPROVED BY: *P. El-Bayeh*
PAUL EL-BAYEH
B.E. (CIVIL) M.E. (STRUCTURE & FOUNDATION)
FEARL, CPEng No. 3132148, NER, RPEQ

DATE: 01/08/2025

Title
STORMWATER LAYOUT PLAN
GROUND FLOOR PLAN,
NOTES & DETAILS (5/6)


DO NOT SCALE DRAWING, USE FIGURED DIMENSIONS ONLY

North	Project Number	Revision
	SW24353	
	Drawing Number	
	SW014	A

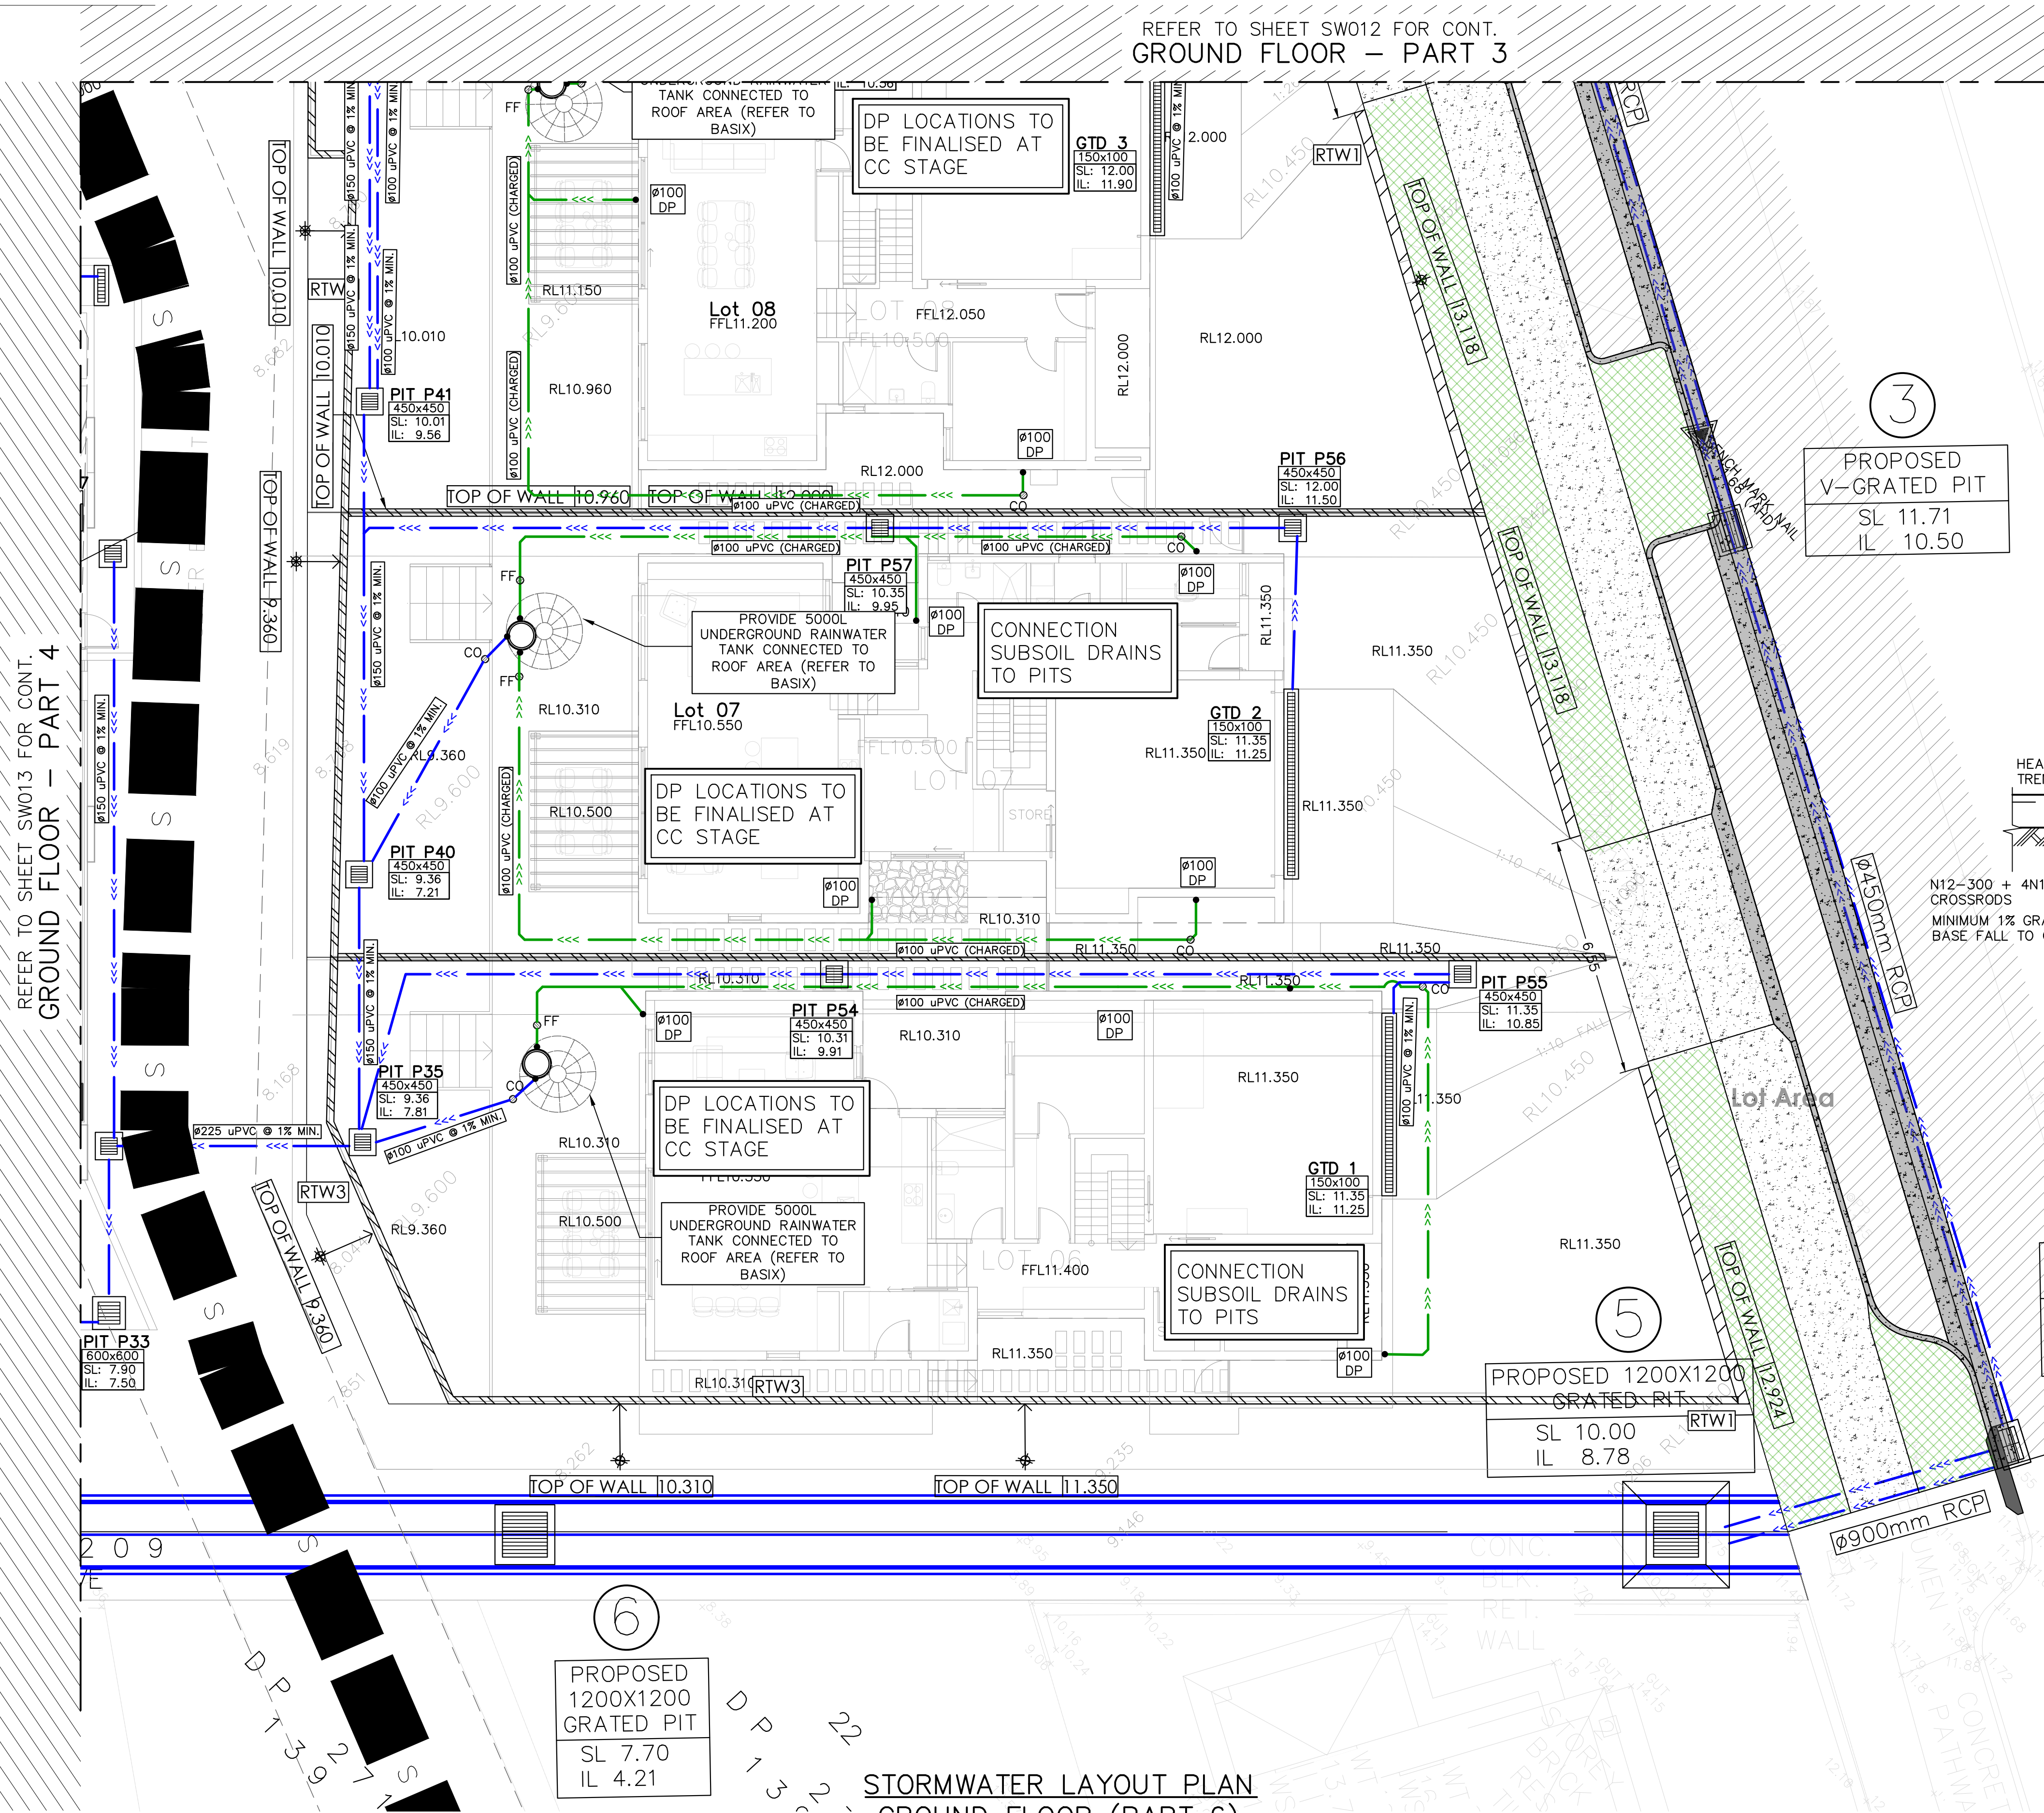

DESIGN NOTES:

- SITE IS LOCATED IN PITTWATER COUNCIL AND IS GOVERNED BY THE NORTHERN BEACHES DCP 2013.
- STORMWATER DRAINAGE PLANS HAVE BEEN PROVIDED IN ACCORDANCE WITH THE BOTANY BAY STORMWATER TECHNICAL GUIDELINES 2013.
- ON-SITE INFILTRATION HAS BEEN SELECTED AS THE PRIMARY MEANS OF STORMWATER DISPOSAL IN ACCORDANCE WITH COUNCIL'S STORMWATER POLICY.
- ON-SITE INFILTRATION TANKS HAVE BEEN SIZED BASED ON THE TOTAL IMPERVIOUS AREA USING THE MASS CURVE ANALYSIS METHODOLOGY DETAILED IN ARR87 WITH RAINFALL INTENSITIES DERIVED FROM THE BUREAU OF METEOROLOGY 2016.
- TRENCH LINES SHALL BE 'ENVIRO-MODULE 2' MODULES BY 'AUSDRAIN' OR APPROVED EQUIVALENT.
- RAINWATER TANK TO BE EQUIPPED WITH FIRST FLUSH AND MOSQUITO PROTECTION DEVICES (REFER DETAIL).
- ALL STORMWATER PIPES TO HAVE A MINIMUM OF 100mm CONCRETE OR 300mm TOPSOIL COVER U.N.O.
- INSTALL CLEAR OUT FOR INSPECTION AND MAINTENANCE PURPOSES WHERE REQUIRED (TYP).
- ALL DOWNPIPES AND STORMWATER PIPES SHOWN ON PLAN ARE Ø100mm UPVC AND SLOPE AT 1% U.N.O. (TYP).
- PROPOSED DOWNPIPE LOCATIONS ARE NOMINAL AND TO BE CONFIRMED DURING CONSTRUCTION (TYP).
- ALL STORMWATER PITS AND PIPES TO BE A MINIMUM OF 0.6m CLEAR FROM EXISTING SEWER LINE (TYP).
- ALLOW FOR FILL & MINOR REGRADING OF FINISHED SURFACE TO ARCHIVE NOMINATED REDUCED LEVEL OF GRATED SURFACE INLET PITS, WHERE REQUIRED (TYP).
- PROVIDE SUBSOIL DRAINAGE WITHIN LANDSCAPED AREAS & BEHIND RETAINING WALLS TO PREVENT LONG TERM SATURATION DURING PROLONGED WET WEATHER.

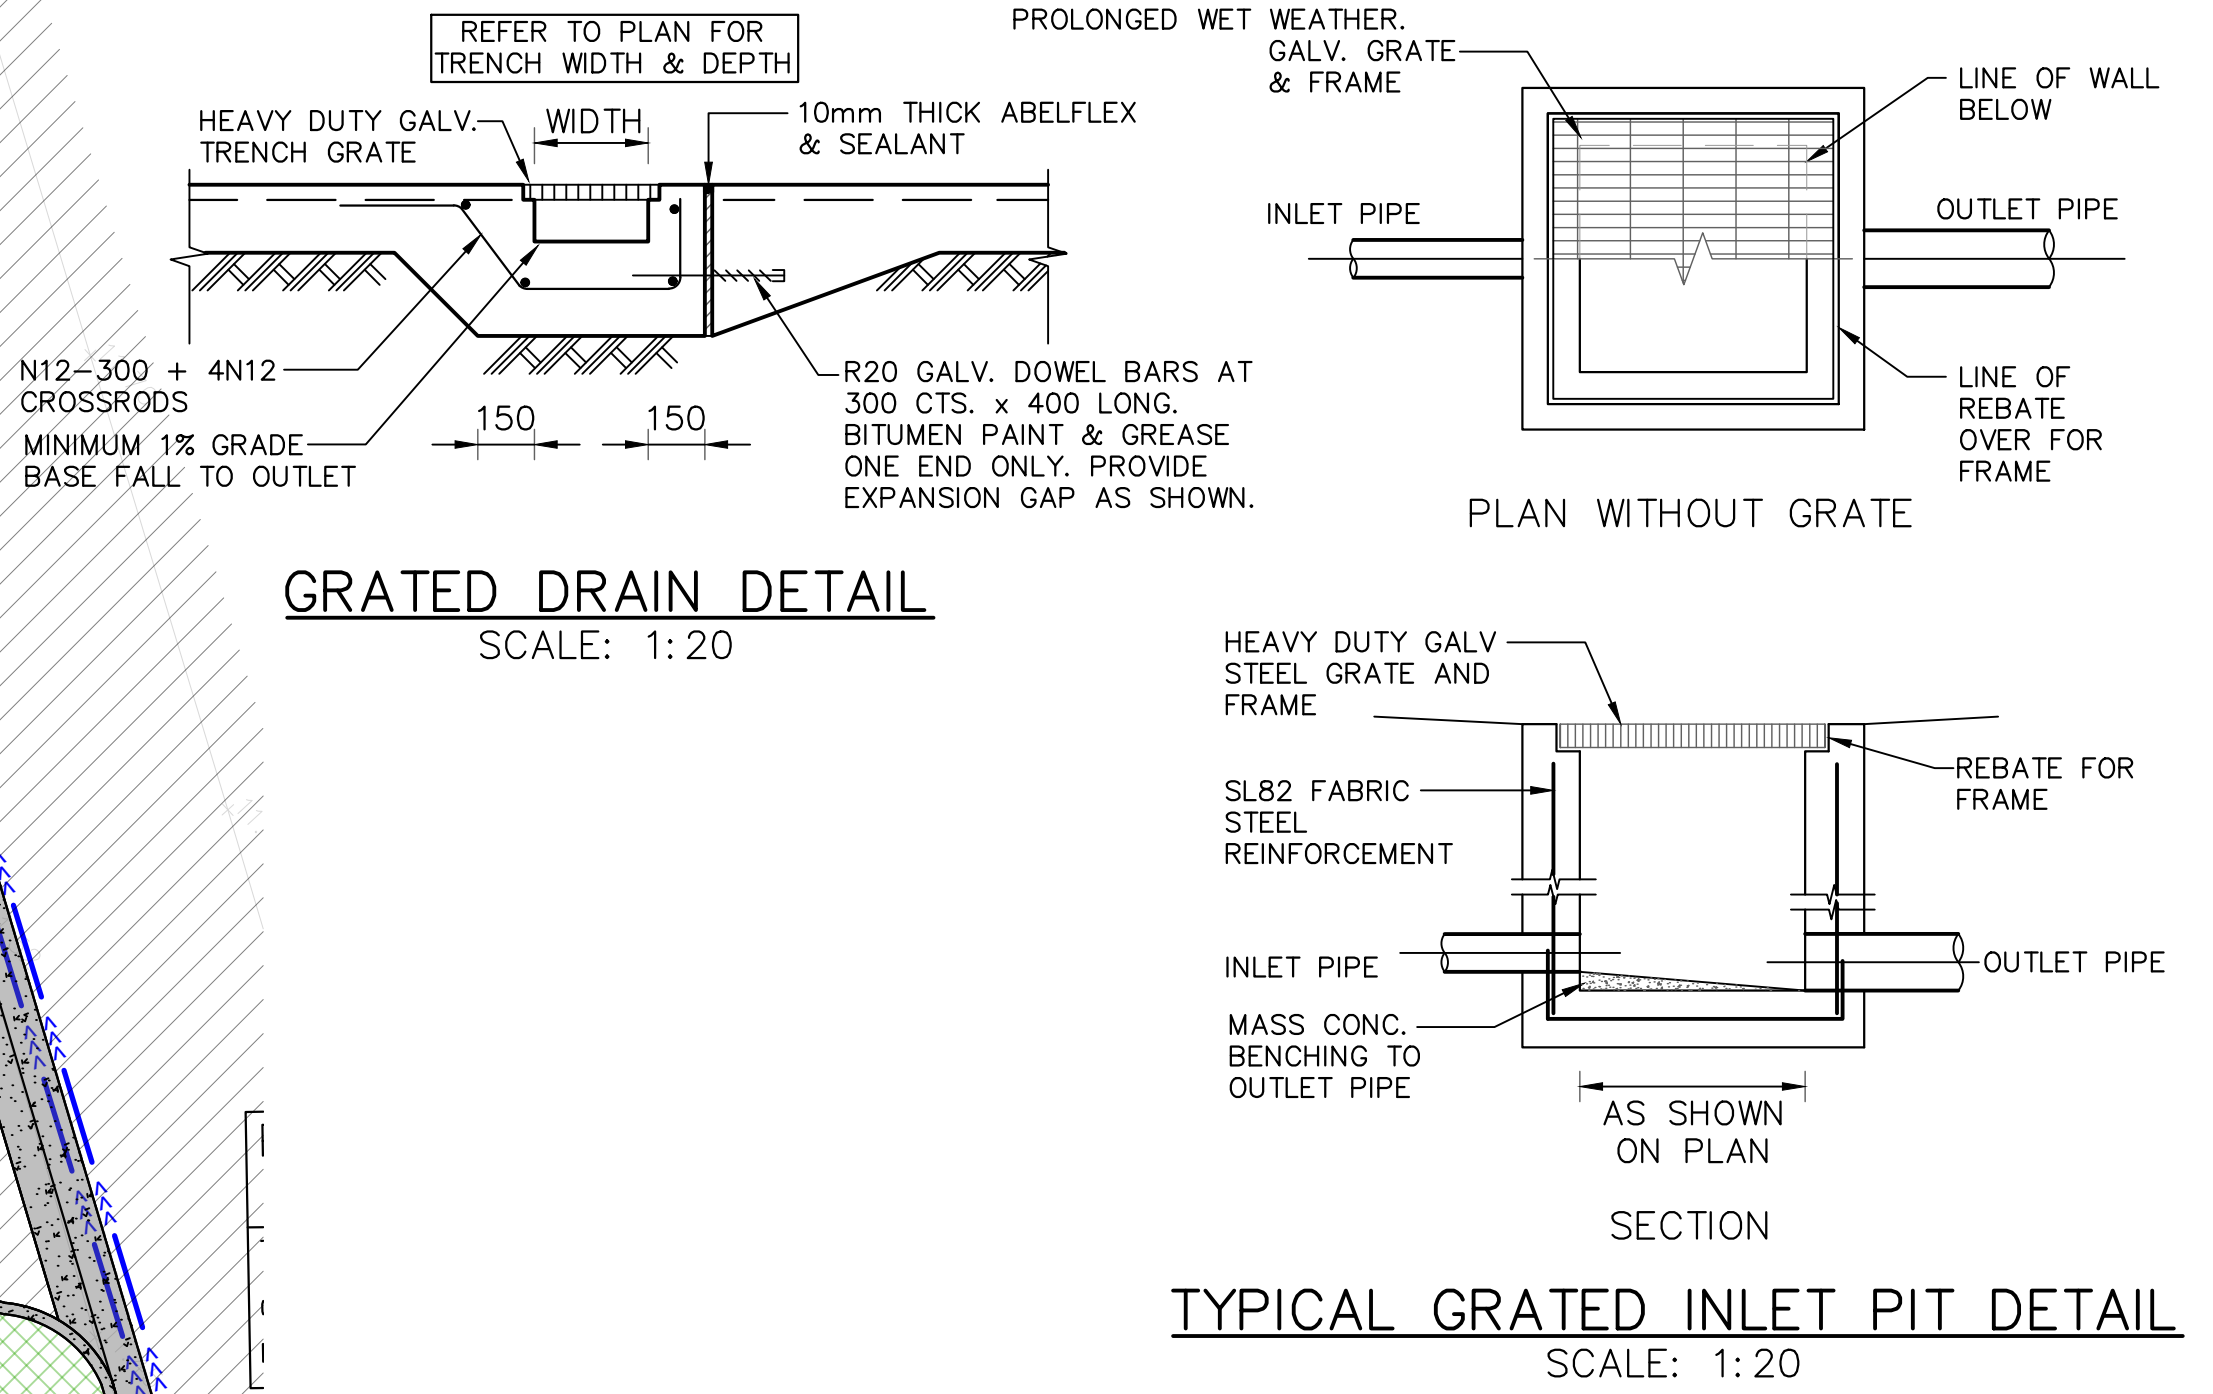

PROPOSED HOUSES
45-45 & 49 WARRIEWOOD ROAD, WARRIEWOOD

Scale 1:100 @ A1 Date 01/08/2025 Drawn J.R. Design J.R. Approved P.E.

Capital Engineering Consultants
9630 0121
8 Buller Street, North Parramatta, NSW 2151
www.cec-au.com

STORMWATER LAYOUT PLAN
GROUND FLOOR (PART 6)
SCALE 1:100

Rev	Description	By	Chk	Date
A	ISSUED FOR DA APPROVAL	J.R.	P.C.	01/08/2025

Architect
CLEY
STUDIO

FOR COUNCIL / CONSTRUCTION CERTIFICATE ISSUE
APPROVED BY: *P. El-Bayeh*
PAUL EL-BAYEH
B.E. (CIVIL) M.E. (STRUCTURE & FOUNDATION)
FEARNS, CPEng No. 3132148, NER, RPED

DATE: 01/08/2025

REGISTERED
NER
Engineers Australia

FOR COUNCIL APPROVAL ONLY (CONCEPT)

STORMWATER LAYOUT PLAN
GROUND FLOOR PLAN,
NOTES & DETAILS (6/6)

DO NOT SCALE DRAWING, USE FIGURED DIMENSIONS ONLY

North

Project Number
SW24353

Drawing Number
SW015

Revision
A



STORMWATER LAYOUT PLAN
FIRST FLOOR
SCALE 1:100

UPPER LEVEL DRAINAGE DETAILS TO BE PROVIDED AT CC STAGE

FIRST FLOOR NOTES:

INSTALL 50mm uPVC SPITTER PIPES 20mm ABOVE SURFACE LEVEL FOR BALCONY AND CONCRETE ROOF AREAS TO ALLOW FOR EMERGENCY OVERFLOW INCASE OF BLOCKAGES DURING HEAVY STORMS. PLUMBER TO CONFIRM LOCATION DURING CONSTRUCTION.

ALL BUILDING AND HYDRAULIC SERVICES TO BE PROPERLY CO-ORDINATED WITH STORMWATER PIPES AND ENSURE NO CLASHES ARE PRESENT DURING CONSTRUCTION (TYP).

STORMWATER PIPE ARRANGEMENT TO BE CO-ORDINTED WITH STRUCTURAL SLAB AND BEAMS WHERE REQUIRED (TYP).

BALCONY, TERRACE & CONCRETE ROOF AREAS TO SLOPE TOWARDS RAINWATER OUTLETS WHERE REQUIRED (TYP).

ARROW DENOTES THE SLOPE OF FINISHED SURFACE LEVEL (TYP).

DOWNPipes SHOWN ON PLAN ARE TO BE ø100mm uPVC U.N.O. (TYP).

ALL EAVES GUTTERS SHALL BE 145mm WIDE x 75mm DEEP (OR EQUIVALENT) AND LAID AT MIN. 1:500 SLOPE.

ALL GUTTERS TO BE FITTED WITH ADEQUATE OVERFLOW MEASURES IN ACCORDANCE WITH AS3500.3:2018.


PROPOSED DOWNPIPE LOCATIONS ARE NOMINAL AND TO BE CONFIRMED DURING CONSTRUCTION (TYP).

INSTALL DOWNPIPE WITH SPREADER (IF REQUIRED) TO DISPERSE STORMWATER ONTO LOWER ROOF AREAS EFFECTIVELY.

PROVIDE SURFACE DRAINAGE FOR ALL CONCRETE AND BALCONY ROOF AREAS WHERE REQUIRED.

PROPOSED HOUSES
45-45 & 49 WARRIEWOOD ROAD, WARRIEWOOD

Scale 1:100 @ A1 Date 01/08/2025 Drawn J.R. Design J.R. Approved P.E.

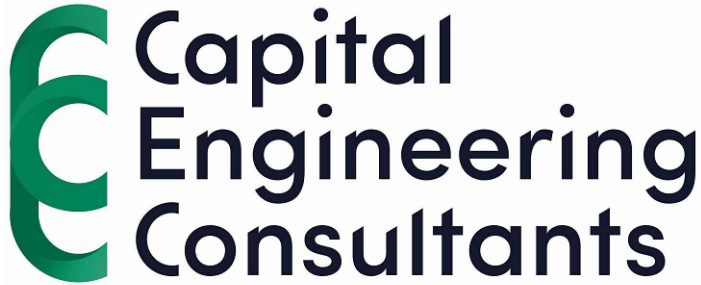

9630 0121
8 Buller Street, North Parramatta, NSW 2151
www.cec-au.com

A	ISSUED FOR DA APPROVAL	J.R.	P.C.	01/08/2025
Rev	Description	By	Chk	Date

Architect



FOR COUNCIL / CONSTRUCTION CERTIFICATE ISSUE

APPROVED BY:

PAUL EL-BAYEH

B.E. (Civl), M.E. (Structural & Foundation),
FEANet, CPEng No. 3132148, NER, RPED

DATE:


01/08/2025



Title

STORMWATER LAYOUT PLAN
FIRST FLOOR PLAN, NOTES
& DETAILS (1/2)

A1 0 20 40 60 80 100
DO NOT SCALE DRAWING, USE FIGURED DIMENSIONS ONLY

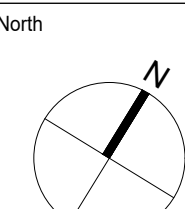

Project Number


SW24353

Drawing Number

SW020


Revision

A

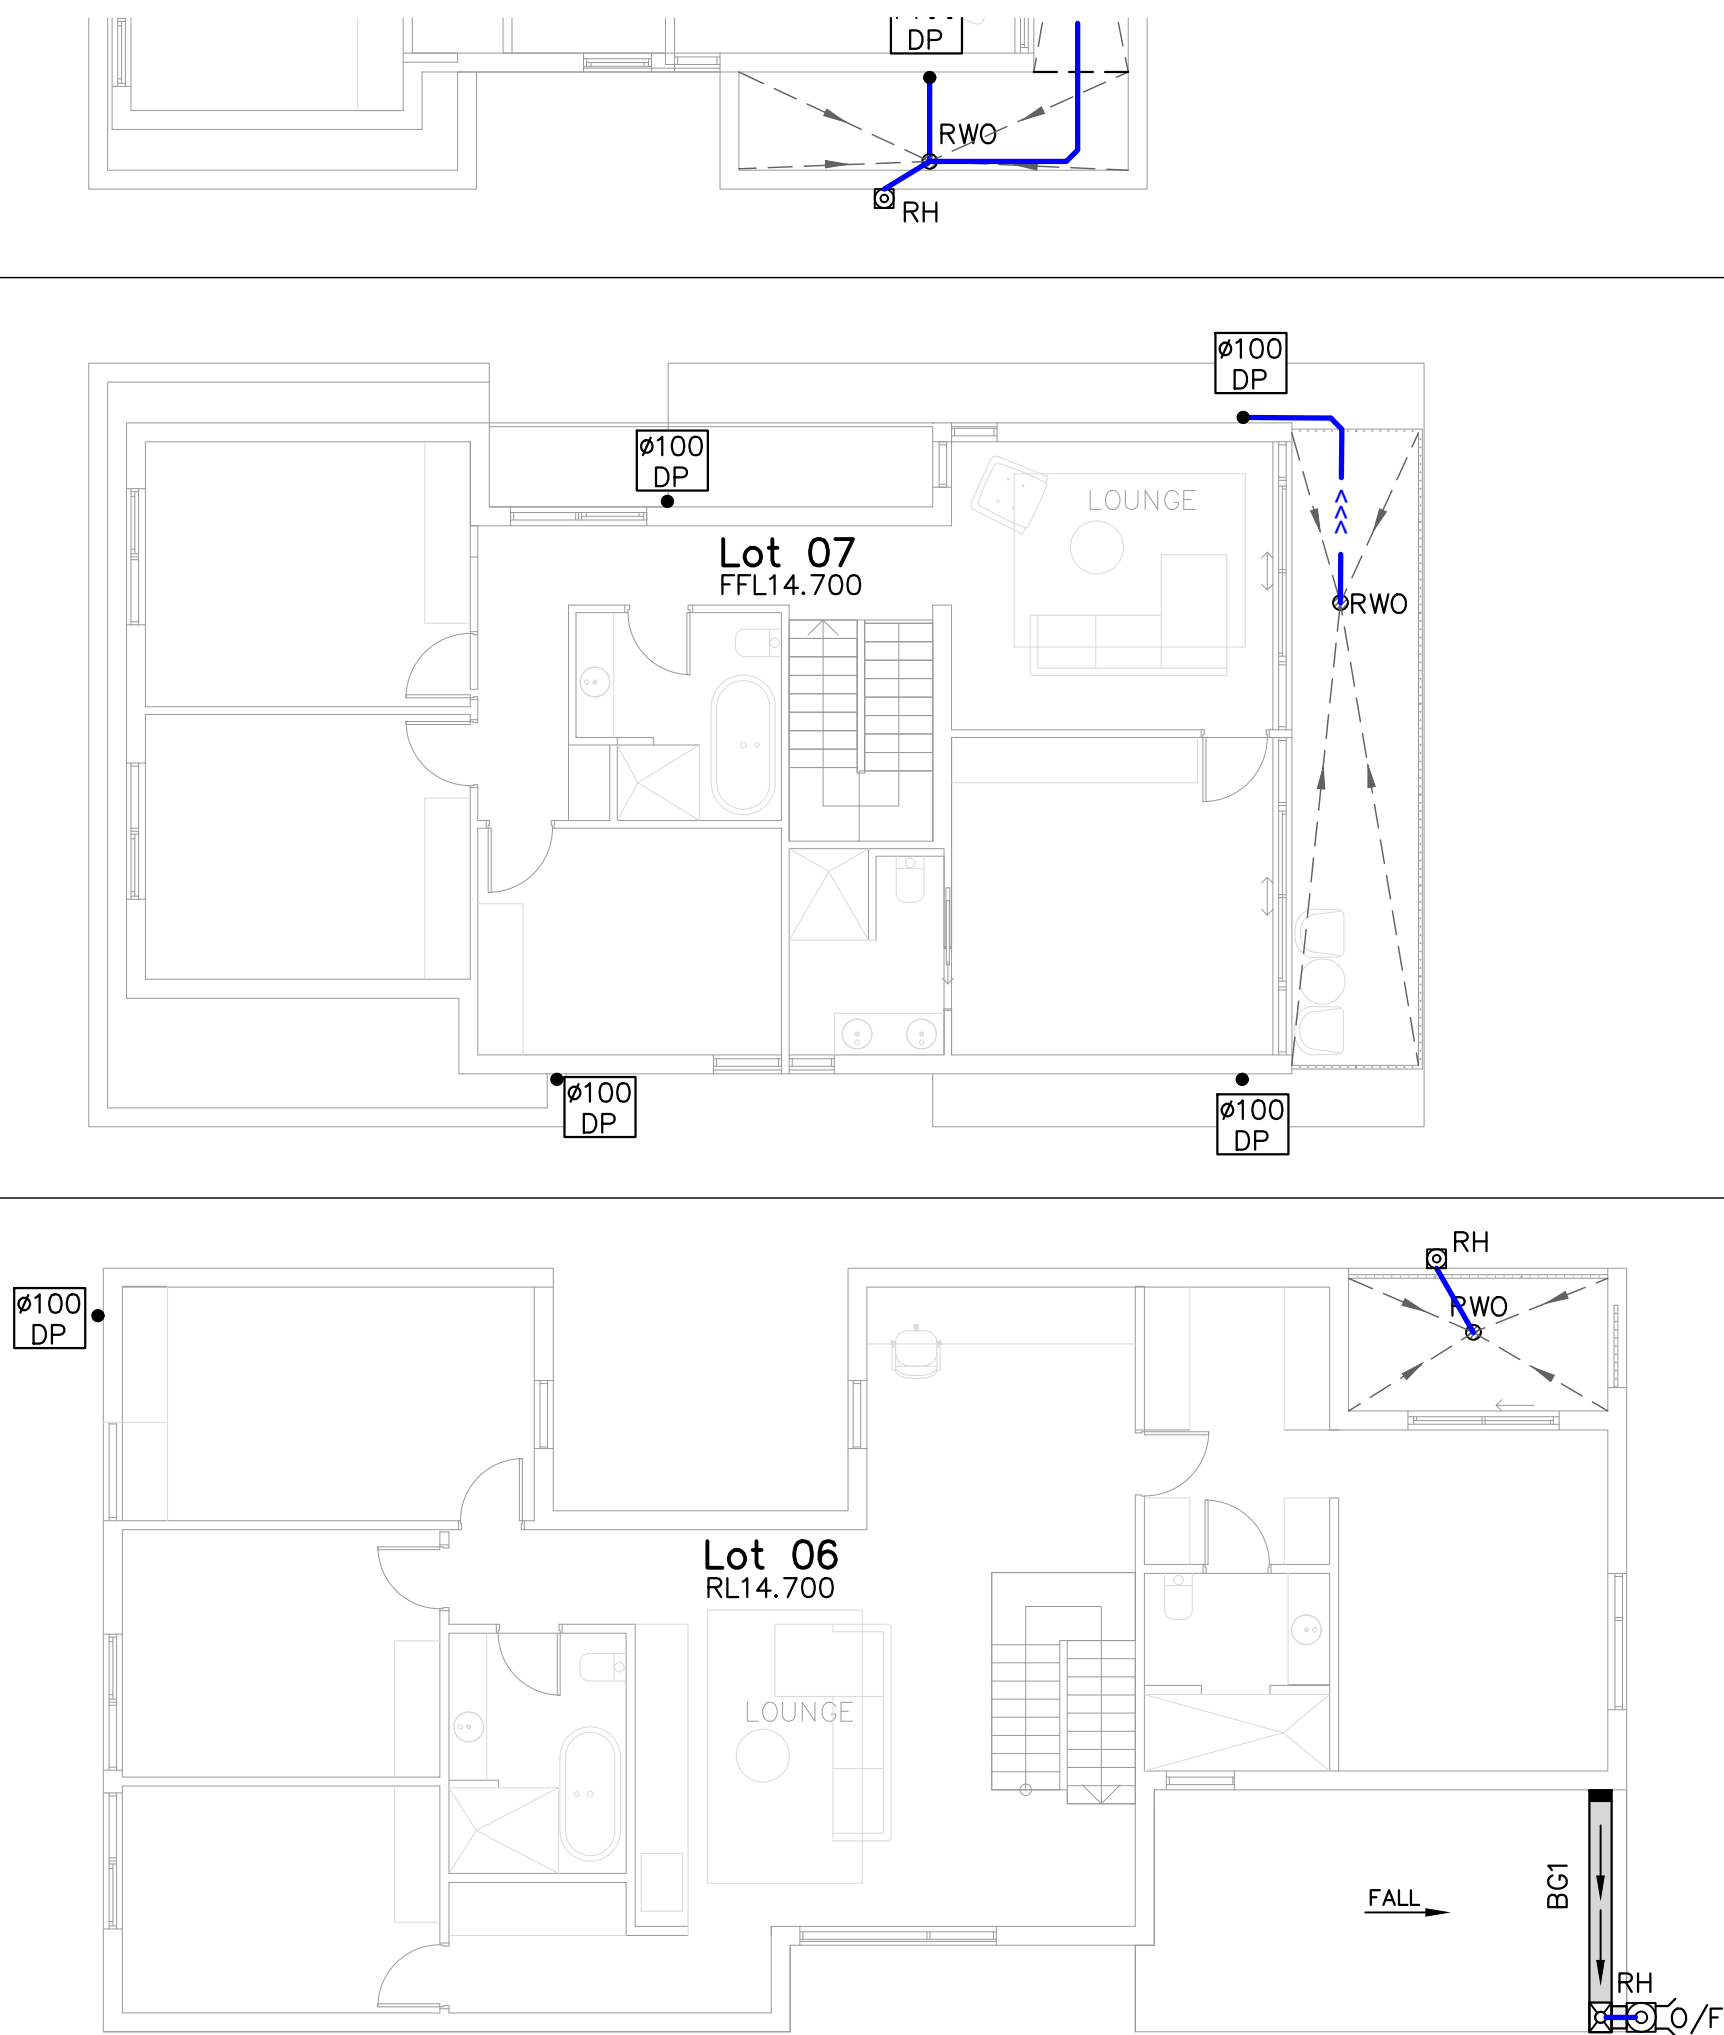

STORMWATER LAYOUT PLAN
FIRST FLOOR
SCALE 1:100


UPPER LEVEL DRAINAGE DETAILS TO BE PROVIDED AT CC STAGE

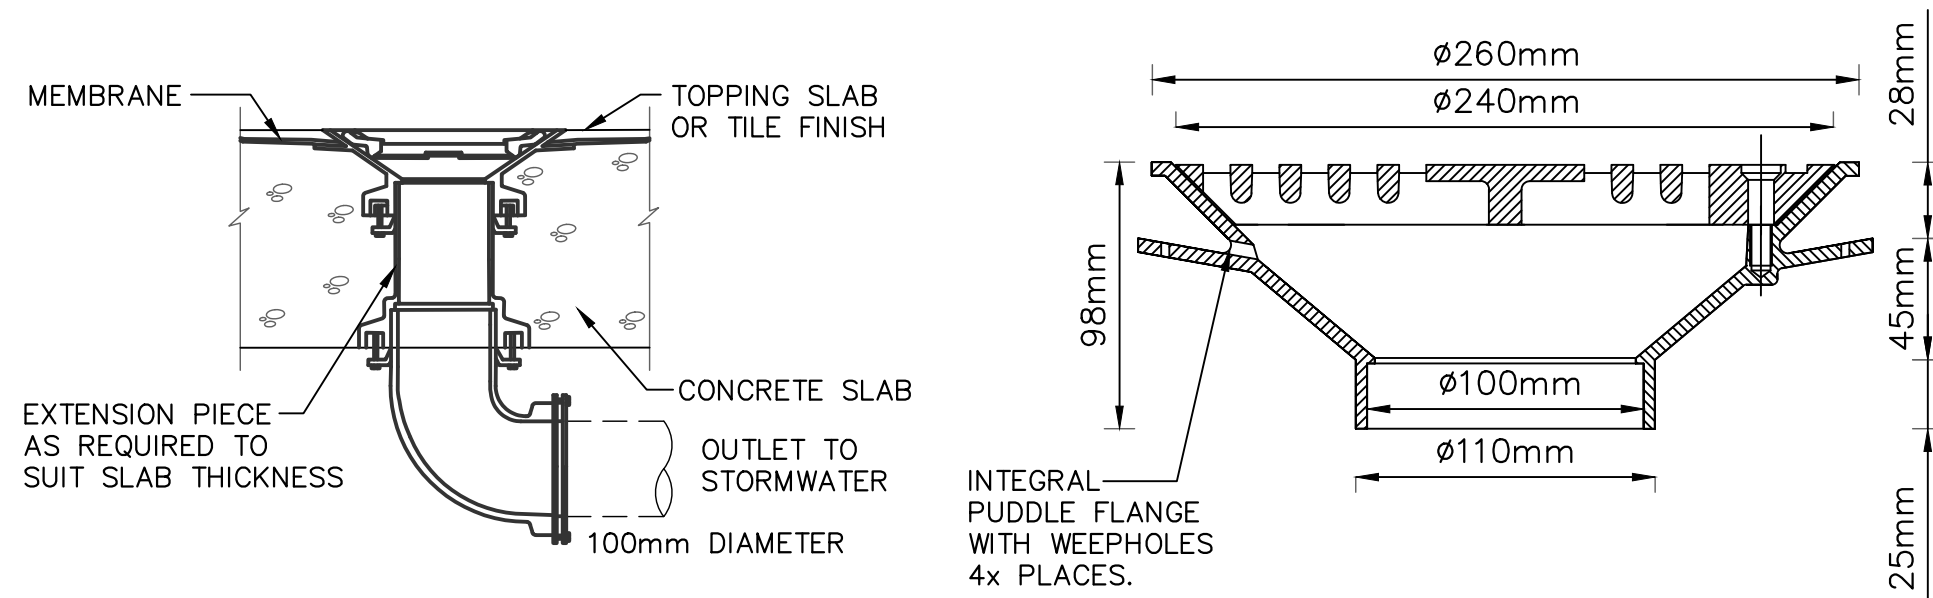

RAINWATER OUTLET DETAIL
SCALE: 1:10

PROPOSED HOUSES
45-45 & 49 WARRIEWOOD ROAD, WARRIEWOOD

Scale 1:100 @ A1 Date 01/08/2025 Drawn J.R. Design J.R. Approved P.E.

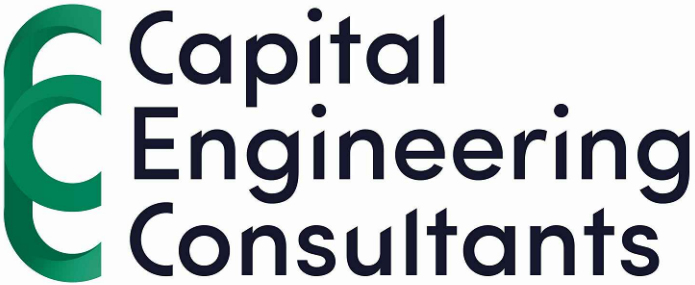

9630 0121
8 Buller Street, North Parramatta, NSW 2151
www.cec-au.com

A	ISSUED FOR DA APPROVAL	J.R.	P.C.	01/08/2025
Rev	Description	By	Chk	Date

Architect



FOR COUNCIL / CONSTRUCTION CERTIFICATE ISSUE


APPROVED BY:
PAUL EL-BAYEH
B.E. (CIVIL) M.E. (Structural & Foundation)
FEANSL CPEng No. 3132148, NER, RPED

DATE:
01/08/2025




FOR COUNCIL APPROVAL ONLY (CONCEPT)
Title
STORMWATER LAYOUT PLAN
FIRST FLOOR PLAN, NOTES
& DETAILS (2/2)

DO NOT SCALE DRAWING, USE FIGURED DIMENSIONS ONLY

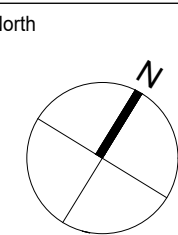

Project Number
SW24353
Drawing Number
SW021
Revision
A

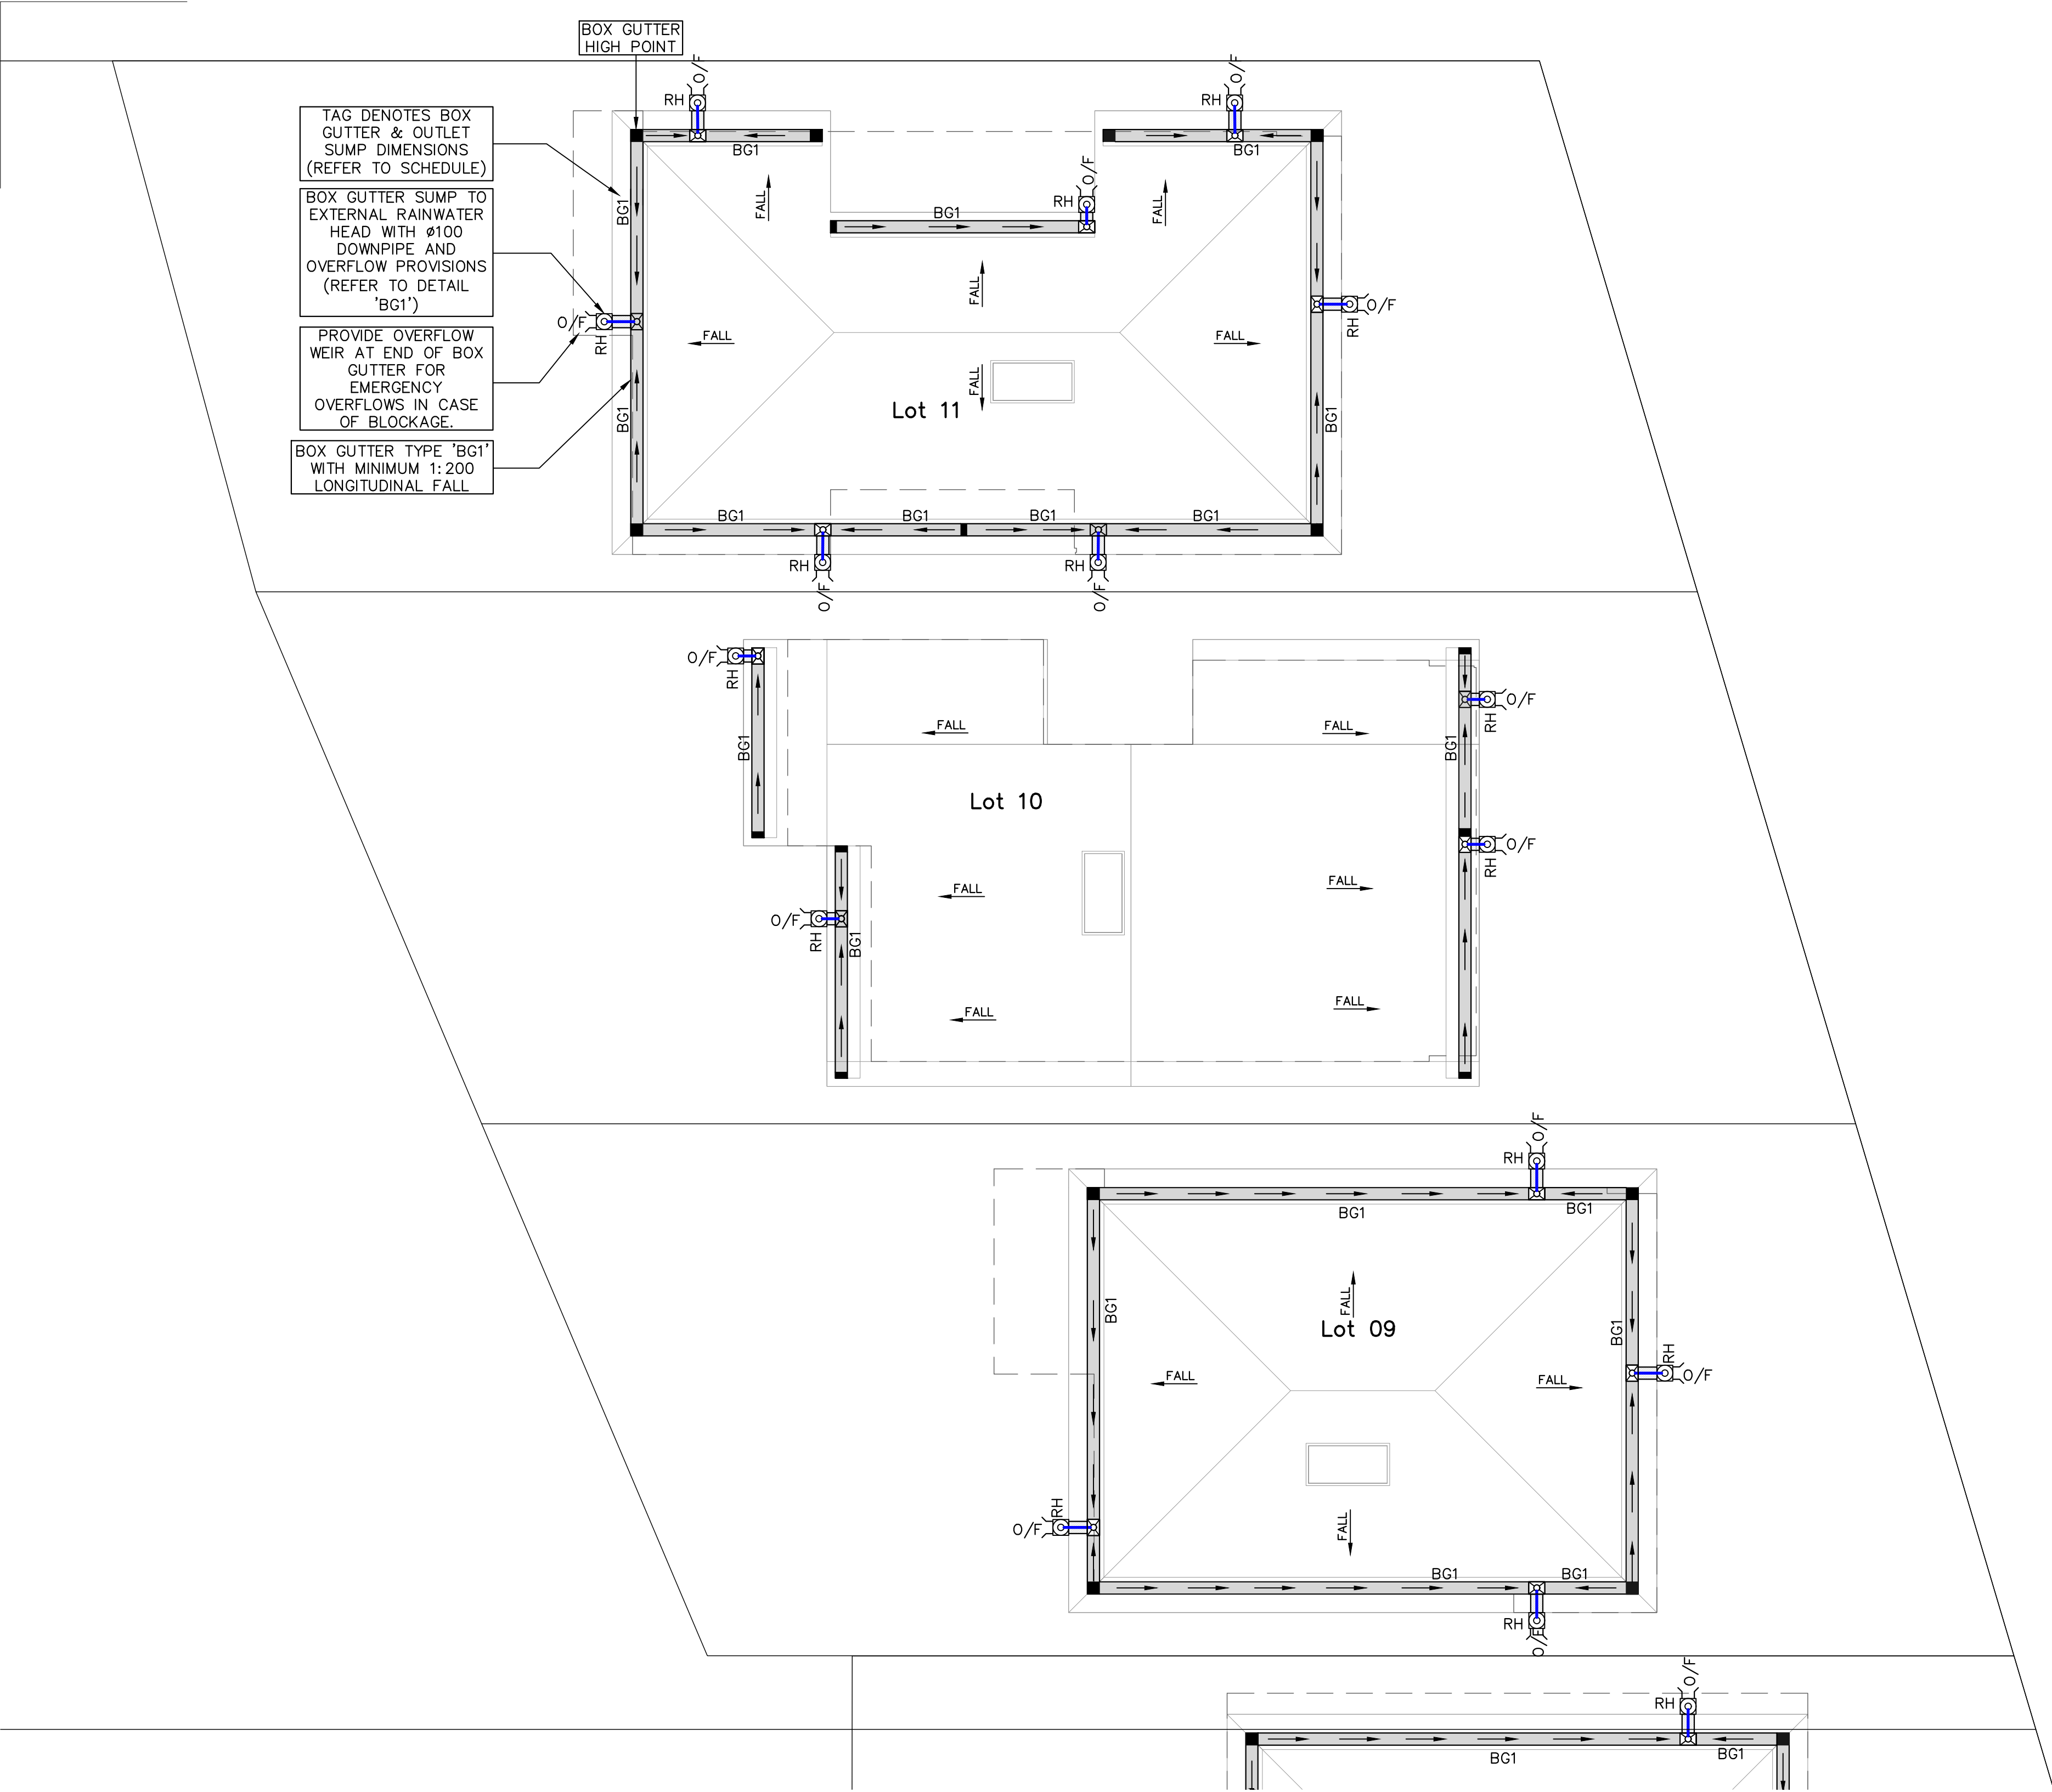

ROOF FLOOR NOTES:

INSTALL 50mm uPVC SPITTER PIPES 20mm ABOVE SURFACE LEVEL FOR BALCONY AND CONCRETE ROOF AREAS TO ALLOW FOR EMERGENCY OVERFLOW INCASE OF BLOCKAGES DURING HEAVY STORMS. PLUMBER TO CONFIRM LOCATION DURING CONSTRUCTION.

ALL BUILDING AND HYDRAULIC SERVICES TO BE PROPERLY CO-ORDINATED WITH STORMWATER PIPES AND ENSURE NO CLASHES ARE PRESENT DURING CONSTRUCTION (TYP).

STORMWATER PIPE ARRANGEMENT TO BE CO-ORDINTED WITH STRUCTURAL SLAB AND BEAMS WHERE REQUIRED (TYP).

BALCONY, TERRACE & CONCRETE ROOF AREAS TO SLOPE TOWARDS RAINWATER OUTLETS WHERE REQUIRED (TYP).

ARROW DENOTES THE SLOPE OF FINISHED SURFACE LEVEL (TYP).

DOWNSPIPES SHOWN ON PLAN ARE TO BE ø100mm uPVC U.N.O. (TYP).

ALL EAVES GUTTERS SHALL BE 145mm WIDE x 75mm DEEP (OR EQUIVALENT) AND LAID AT MIN. 1:500 SLOPE.

ALL GUTTERS TO BE FITTED WITH ADEQUATE OVERFLOW MEASURES IN ACCORDANCE WITH AS3500.3:2018.

PROPOSED DOWNSPIPE LOCATIONS ARE NOMINAL AND TO BE CONFIRMED DURING CONSTRUCTION (TYP).

INSTALL DOWNSPIPE WITH SPREADER (IF REQUIRED) TO DISPERSE STORMWATER ONTO LOWER ROOF AREAS EFFECTIVELY.


PROVIDE SURFACE DRAINAGE FOR ALL CONCRETE AND BALCONY ROOF AREAS WHERE REQUIRED.

STORMWATER LAYOUT PLAN
ROOF LEVEL
SCALE 1:100

UPPER LEVEL DRAINAGE DETAILS TO BE PROVIDED AT CC STAGE

PROPOSED HOUSES
45-45 & 49 WARRIEWOOD ROAD, WARRIEWOOD

Scale 1:100 @ A1 Date 01/08/2025 Drawn J.R. Design J.R. Approved P.E.

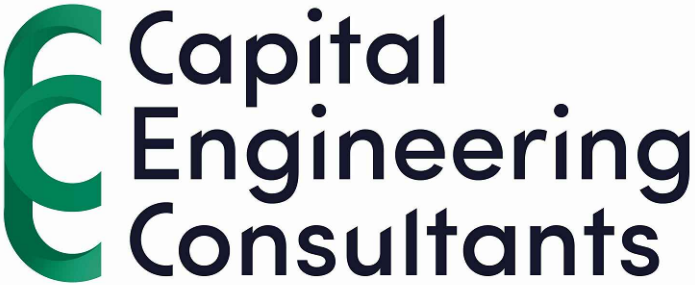

9630 0121
8 Buller Street, North Parramatta, NSW 2151
www.cec-au.com

A	ISSUED FOR DA APPROVAL	J.R.	P.C.	01/08/2025	
Rev	Description	By	Chk	Date	

Architect



FOR COUNCIL / CONSTRUCTION CERTIFICATE ISSUE

APPROVED BY:

PAUL EL-BAYEH
B.E. (Civl), M.E. (Structural & Foundation)
FEANet, CPEng No. 3132148, NER, RPED


DATE:
01/08/2025



Title

STORMWATER LAYOUT PLAN
ROOF PLAN, NOTES &
DETAILS (1/2)


A1 0 20 40 60 80 100
DO NOT SCALE DRAWING, USE FIGURED DIMENSIONS ONLY

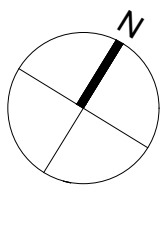North


Project Number
SW24353


Drawing Number
SW030

Revision
A

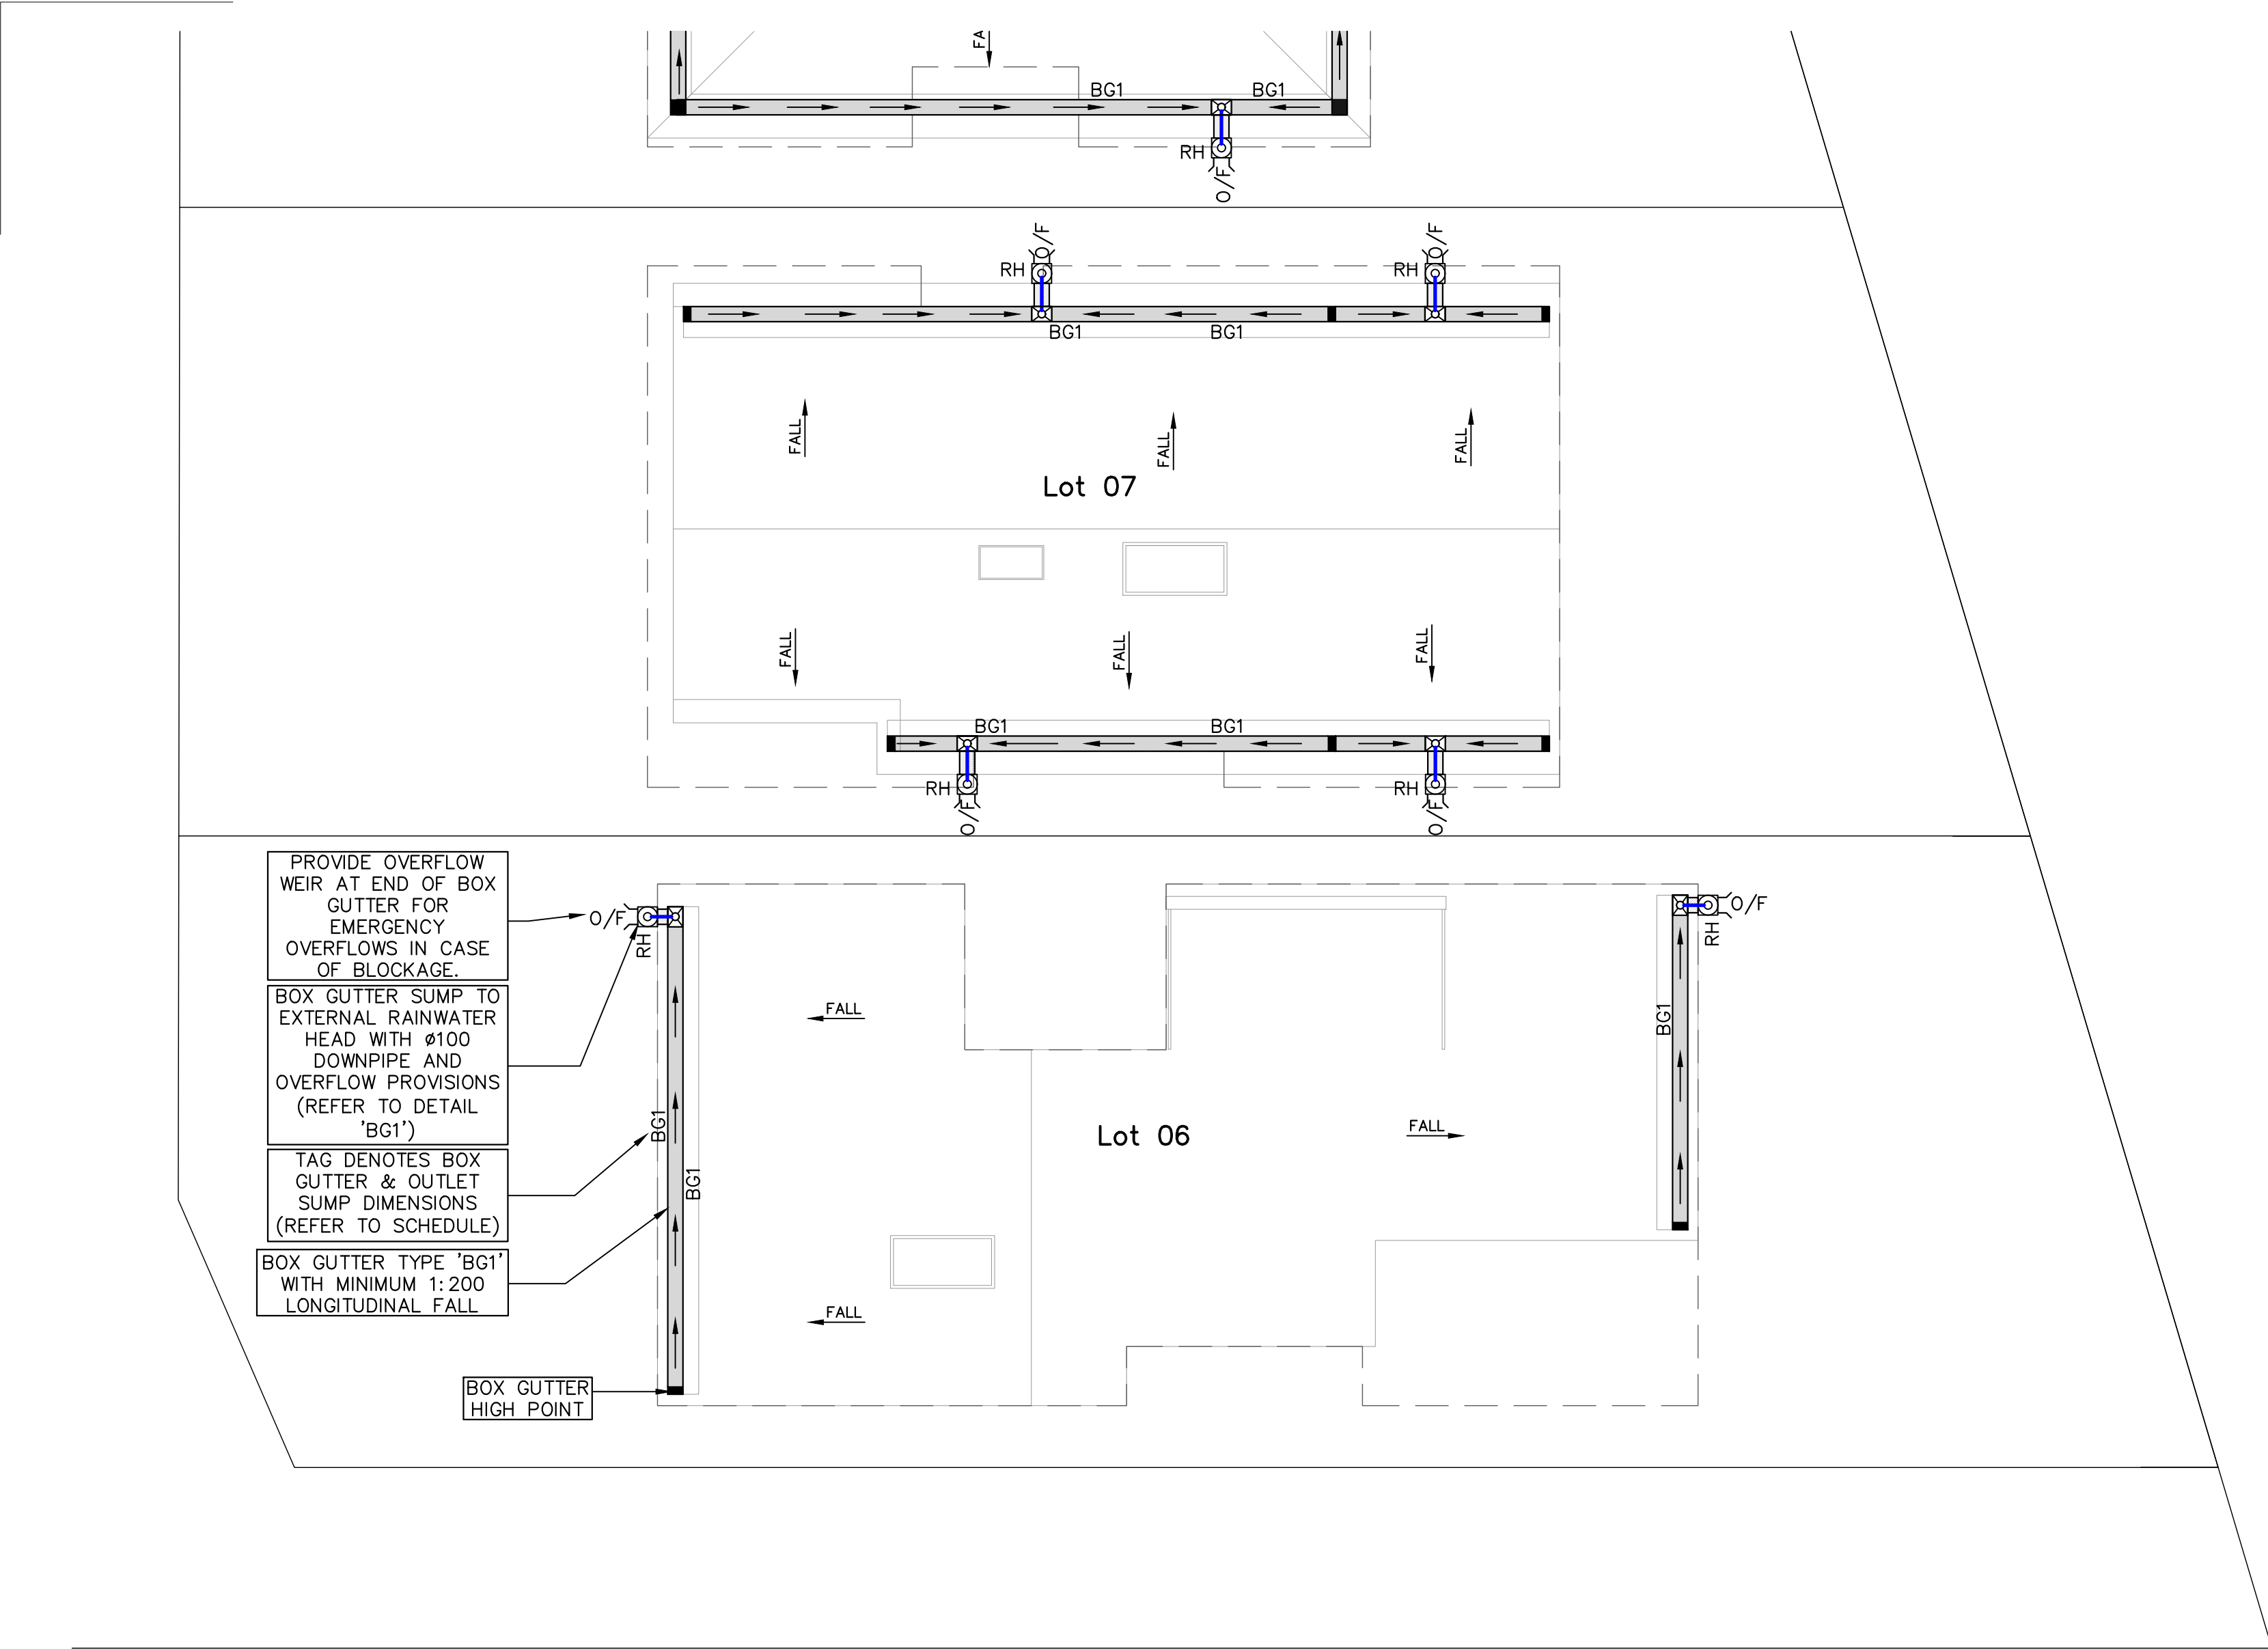

STORMWATER LAYOUT PLAN
ROOF LEVEL
SCALE 1:100


UPPER LEVEL DRAINAGE DETAILS TO BE PROVIDED AT CC STAGE

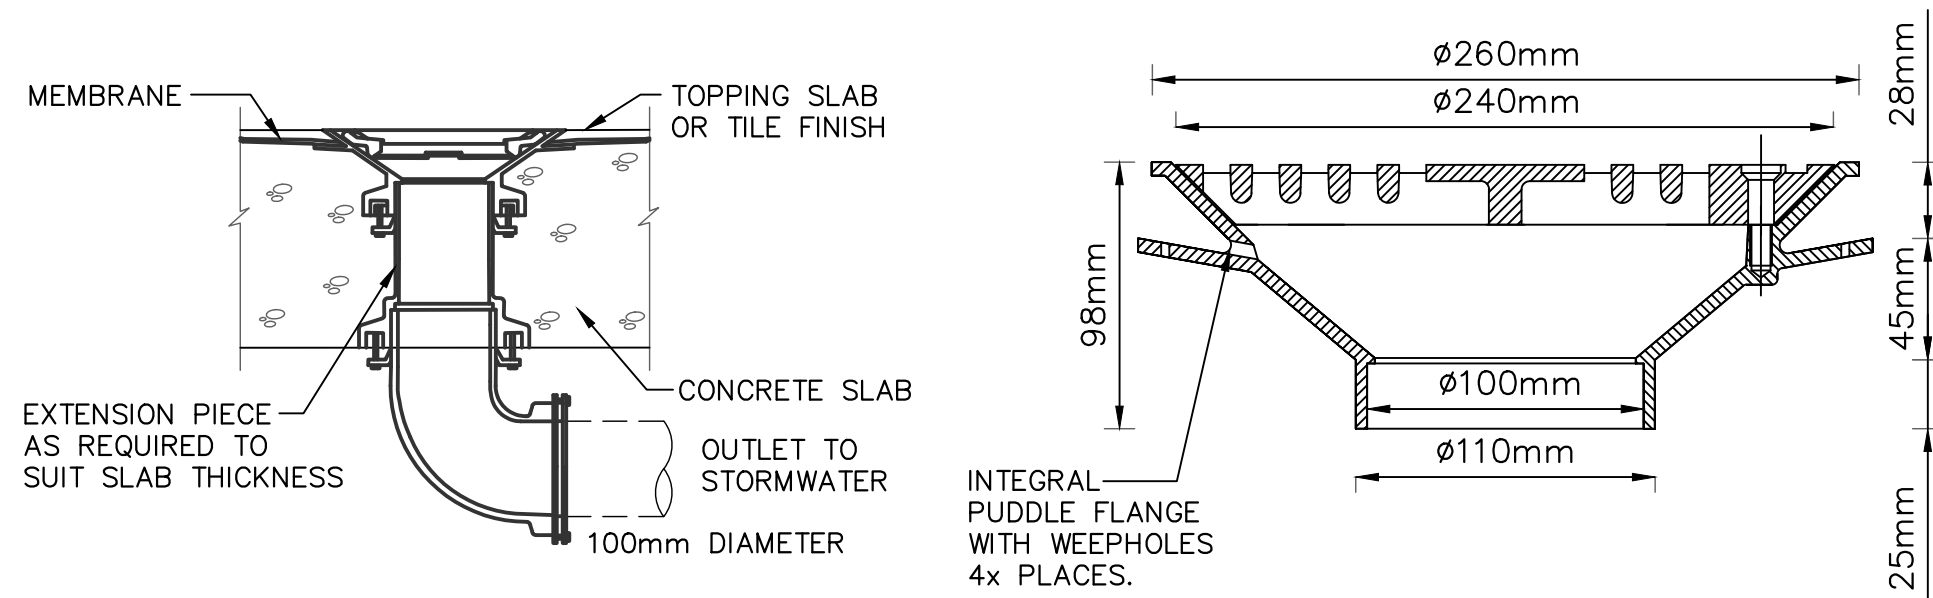

RAINWATER OUTLET DETAIL
SCALE: 1:10

PROPOSED HOUSES
45-45 & 49 WARRIEWOOD ROAD, WARRIEWOOD

Scale 1:100 @ A1 Date 01/08/2025 Drawn J.R. Design J.R. Approved P.E.

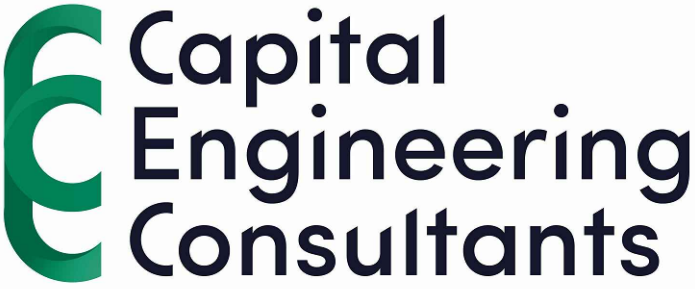

9630 0121
8 Buller Street, North Parramatta, NSW 2151
www.cec-au.com

A	ISSUED FOR DA APPROVAL	J.R.	P.C.	01/08/2025
Rev	Description	By	Chk	Date

Architect



FOR COUNCIL / CONSTRUCTION CERTIFICATE ISSUE


APPROVED BY:
PAUL EL-BAYEH
B.E. (Civl), M.E. (Structural & Foundation)
FEANet, CPEng No. 3132148, NER, RPED

DATE:
01/08/2025




FOR COUNCIL APPROVAL ONLY (CONCEPT)
Title
STORMWATER LAYOUT PLAN
ROOF PLAN, NOTES &
DETAILS (2/2)

DO NOT SCALE DRAWING, USE FIGURED DIMENSIONS ONLY

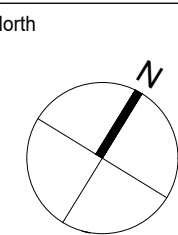

Project Number
SW24353
Drawing Number
SW031

Revision
A

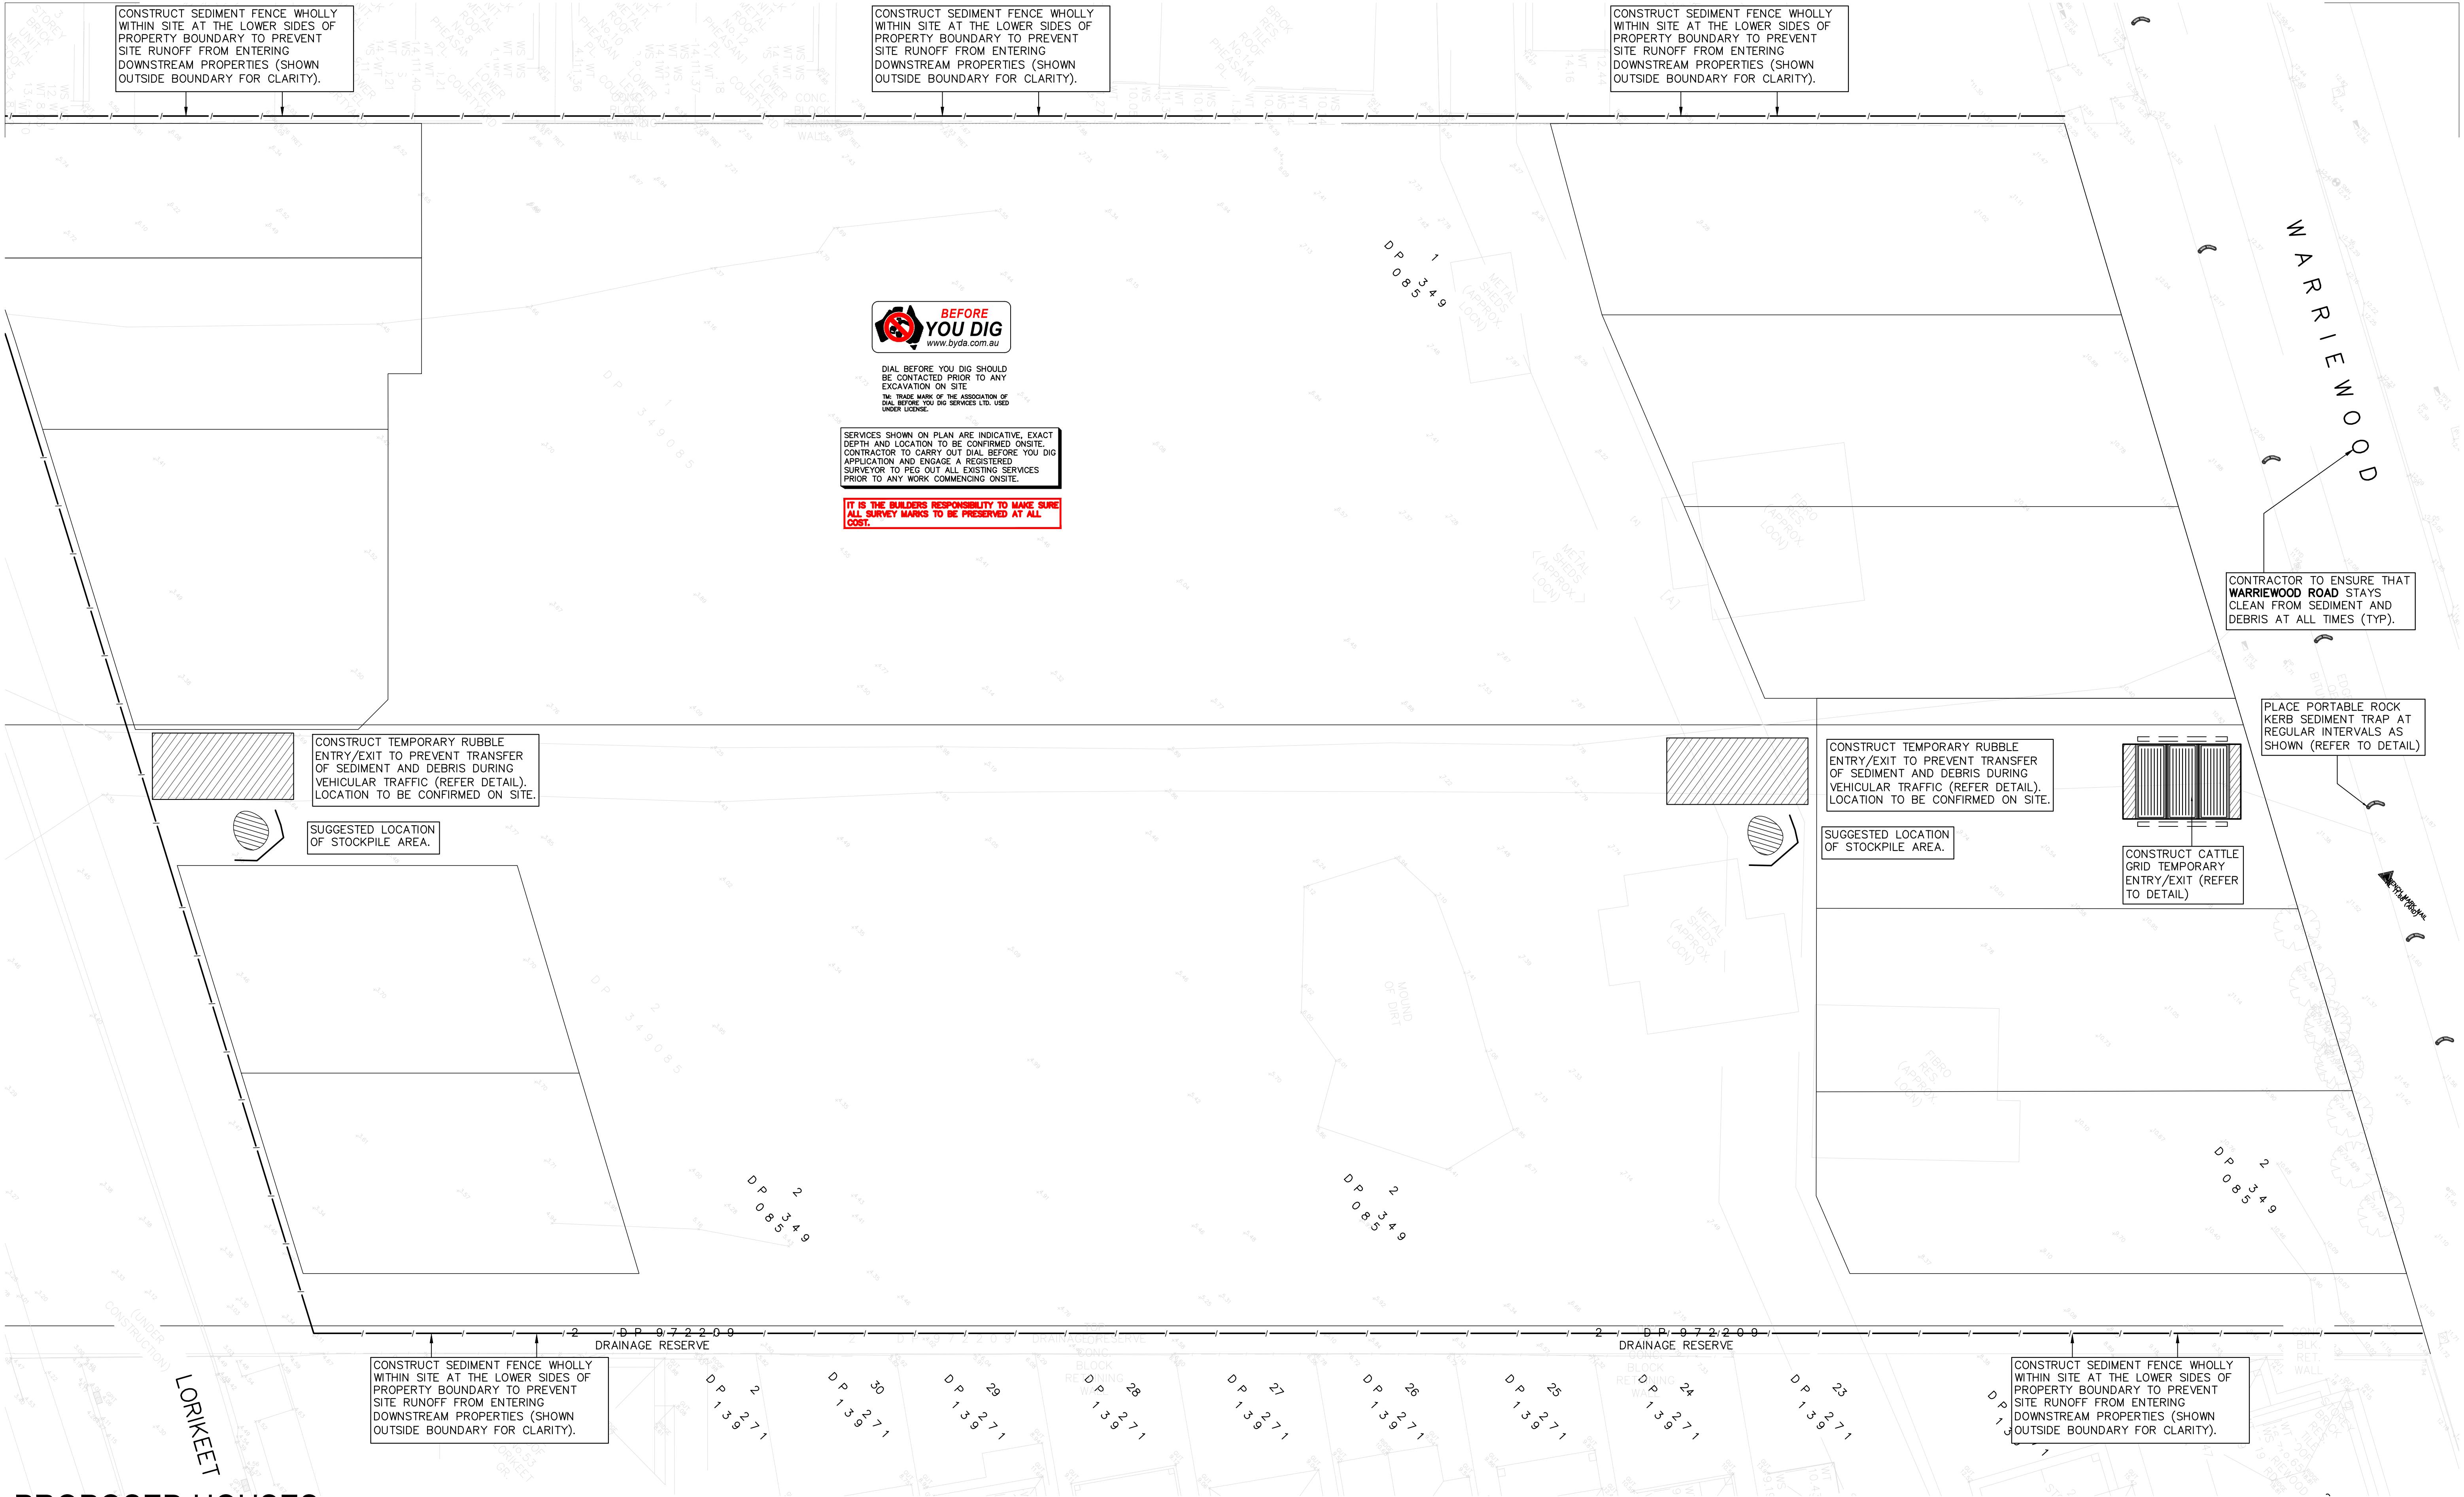

PROPOSED HOUSES

45-45 & 49 WARRIEWOOD ROAD, WARRIEWOOD

Scale 1:100 @ A1 Date 01/08/2025 Drawn J.R. Design J.R. Approved P.E.



9630 0121
8 Buller Street, North Parramatta, NSW 2151
www.cec-au.com

A	ISSUED FOR DA APPROVAL	J.R.	P.C.	01/08/2025	
Rev	Description	By	Chk	Date	

Architect



FOR COUNCIL / CONSTRUCTION CERTIFICATE ISSUE

APPROVED BY:
P. EL-BAYEH
PAUL EL-BAYEH
B.E. (CIVIL), M.E. (Structural & Foundation),
FEANet, CPEng No. 3132148, NER, RPED.


DATE:
01/08/2025




Title
STORMWATER LAYOUT PLAN
EROSION & SEDIMENT CONTROL
PLAN, NOTES & DETAILS (1/2)

DO NOT SCALE DRAWING, USE FIGURED DIMENSIONS ONLY


North	Project Number SW24353	Revision
	Drawing Number ER001	A

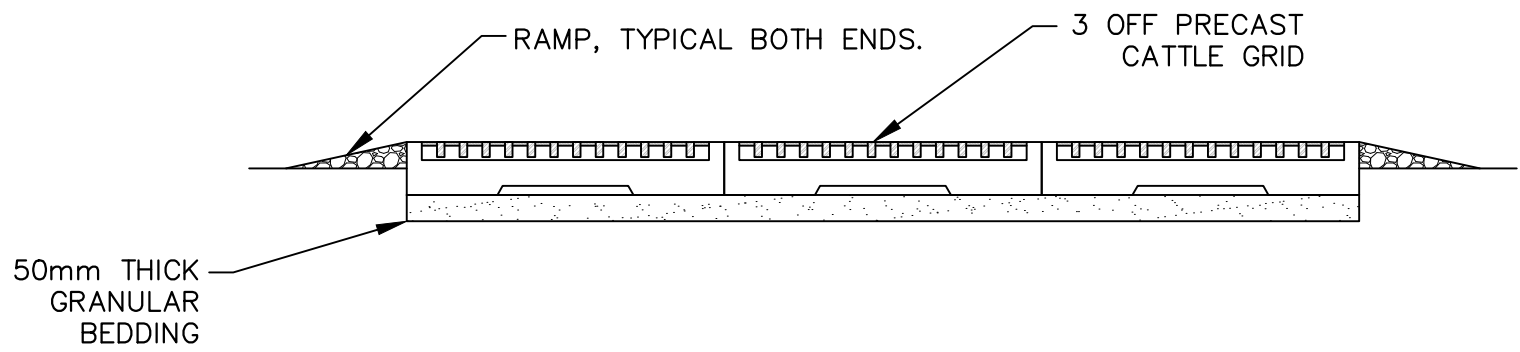

EXTENDED CATTLE GRID – ELEVATION
NOT TO SCALE

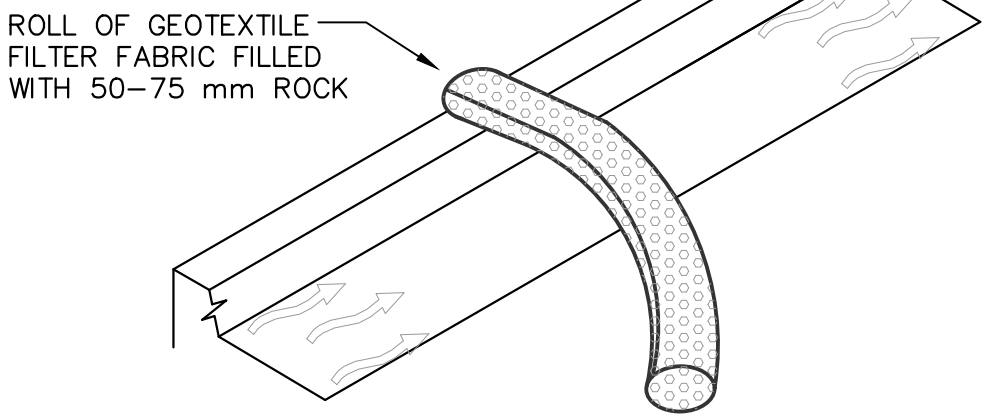

ROCK KERB SEDIMENT TRAP
NOT TO SCALE

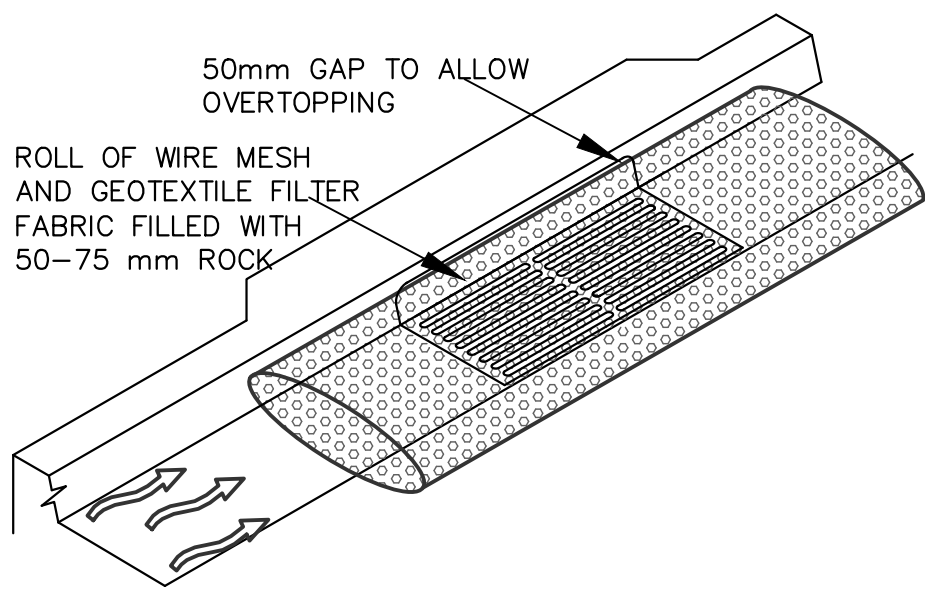

ROCK KERB INLET SEDIMENT TRAP
NOT TO SCALE

EXTENDED CATTLE GRIND NOTES:

- EXCAVATE AREA APPROX. 3.3m WIDE BY 6.6m LENGTH. THE FLOOR OF THE EXCAVATION MUST BE FLAT, WITHOUT HIGH POINTS. AN EXCAVATED DEPTH OF 100mm ACCOMMODATES A BEDDING LAYER 50mm THICK AND GRID SET DOWN OF 50mm.
- BEDDING MATERIAL SHALL BE SAND OR OTHER SUITABLE APPROVED MATERIAL. BEDDING MATERIAL SHALL BE EVENLY RAKED OVER FLOOR OF EXCAVATION TO A DEPTH SLIGHTLY MORE THAN 50mm. ENSURE BEDDING IS LEVEL IN BOTH DIRECTIONS.
- LOWER CATTLE GRID ONTO THE PREPARED BASE. ENSURE THAT NO PART OF THE UNIT IS SITTING ON ANY HIGH POINTS.
- BACKFILL AND COMPACT AROUND GRID. GRADE EXCAVATED MATERIAL UP TO GRID ON EACH SIDE TO FORM A RAMP. IF DEPRESSIONS OCCUR ON THESE RAMPS WITH USE, ADD ADDITIONAL MATERIAL.
- MAINTAIN SHAKER GRIDS IN CLEAN AND SERVICEABLE CONDITION DURING TOTAL TIME OF USAGE. WHEEL – WASH OR SPRAY UNIT MAY BE REQUIRED DURING WET WEATHER.
- ALL DIMENSIONS IN MILLIMETRES UNLESS NOTED OTHERWISE (U.N.O)

EROSION CONTROL

BEFORE EARTHWORKS CAN COMMENCE THE EROSION & SEDIMENT CONTROL MEASURES MUST BE IN PLACE.

DURING THE CONSTRUCTION PERIOD, THESE CONTROL MEASURES WILL NEED TO BE INSPECTED & MAINTAINED REGULARLY, ESPECIALLY AFTER STORM EVENTS, BY THE CONTRACTOR.

ALL WORK IS TO BE CARRIED OUT TO PREVENT EROSION, CONTAMINATION & SEDIMENTATION OF THE STORAGE SITE, SURROUNDING AREAS & DRAINAGE SYSTEMS.

MINIMIZE DISTURBED AREA COVERED WITH NATURAL VEGETATION. ONLY THOSE AREAS DIRECTLY REQUIRED FOR CONSTRUCTION ARE TO BE DISTURBED.

ISOLATE EXISTING STORMWATER PITS WITH STRAW BALES OR SILT TRAPS TO FILTER ALL INCOMING FLOWS.

DO NOT STOCKPILE EXCAVATED MATERIAL ON THE ROAD WAY.

DIVERT CLEAN WATER FROM UNDISTURBED AREAS AROUND THE WORKING AREAS.

CONSTRUCTION ENTRY/EXIT SHALL BE VIA THE LOCATION NOTED ON THE DRAWING. CONTRACTOR SHALL ENSURE ALL DROPPABLE SOIL & SEDIMENT IS REMOVED PRIOR TO CONSTRUCTION TRAFFIC EXITING SITE. CONTRACTOR SHALL ENSURE ALL CONSTRUCTION TRAFFIC ENTERING AND LEAVING THE SITE DO SO IN A FORWARD DIRECTION.

ADOPT TEMPORARY MEASURES AS MAY BE NECESSARY FOR EROSION & SEDIMENT CONTROL, INCLUDING BUT NOT LIMITED TO THE FOLLOWING:


- DRAINS: TEMPORARY DRAINS AND CATCH DRAINS.
- SPREADER BANKS OR OTHER STRUCTURES: TO DISPERSE CONCENTRATED RUNOFF.
- SILT TRAPS: CONSTRUCTION AND MAINTENANCE OF SILT TRAPS TO PREVENT DISCHARGE OF SCOURED MATERIAL TO DOWNSTREAM AREAS.

AFTER RAIN, INSPECT, CLEAN, AND REPAIR IF REQUIRED, TEMPORARY EROSION & SEDIMENT CONTROL MEASURES.


REMOVE TEMPORARY EROSION & SEDIMENT CONTROL MEASURES WHEN THEY ARE NO LONGER REQUIRED.

COMPLY WITH THE REQUIREMENTS OF LANDCOM'S MANAGING URBAN STORMWATER – SOIL AND CONSTRUCTION 'THE BLUE BOOK' LATEST EDITION

THE EROSION & SEDIMENT CONTROL PLAN PROVIDED IS ONLY INDICATIVE. THE CONTRACTOR SHOULD PREPARE A DETAILED ESCP SUITABLE FOR THE SPECIFIC SITE CONDITIONS

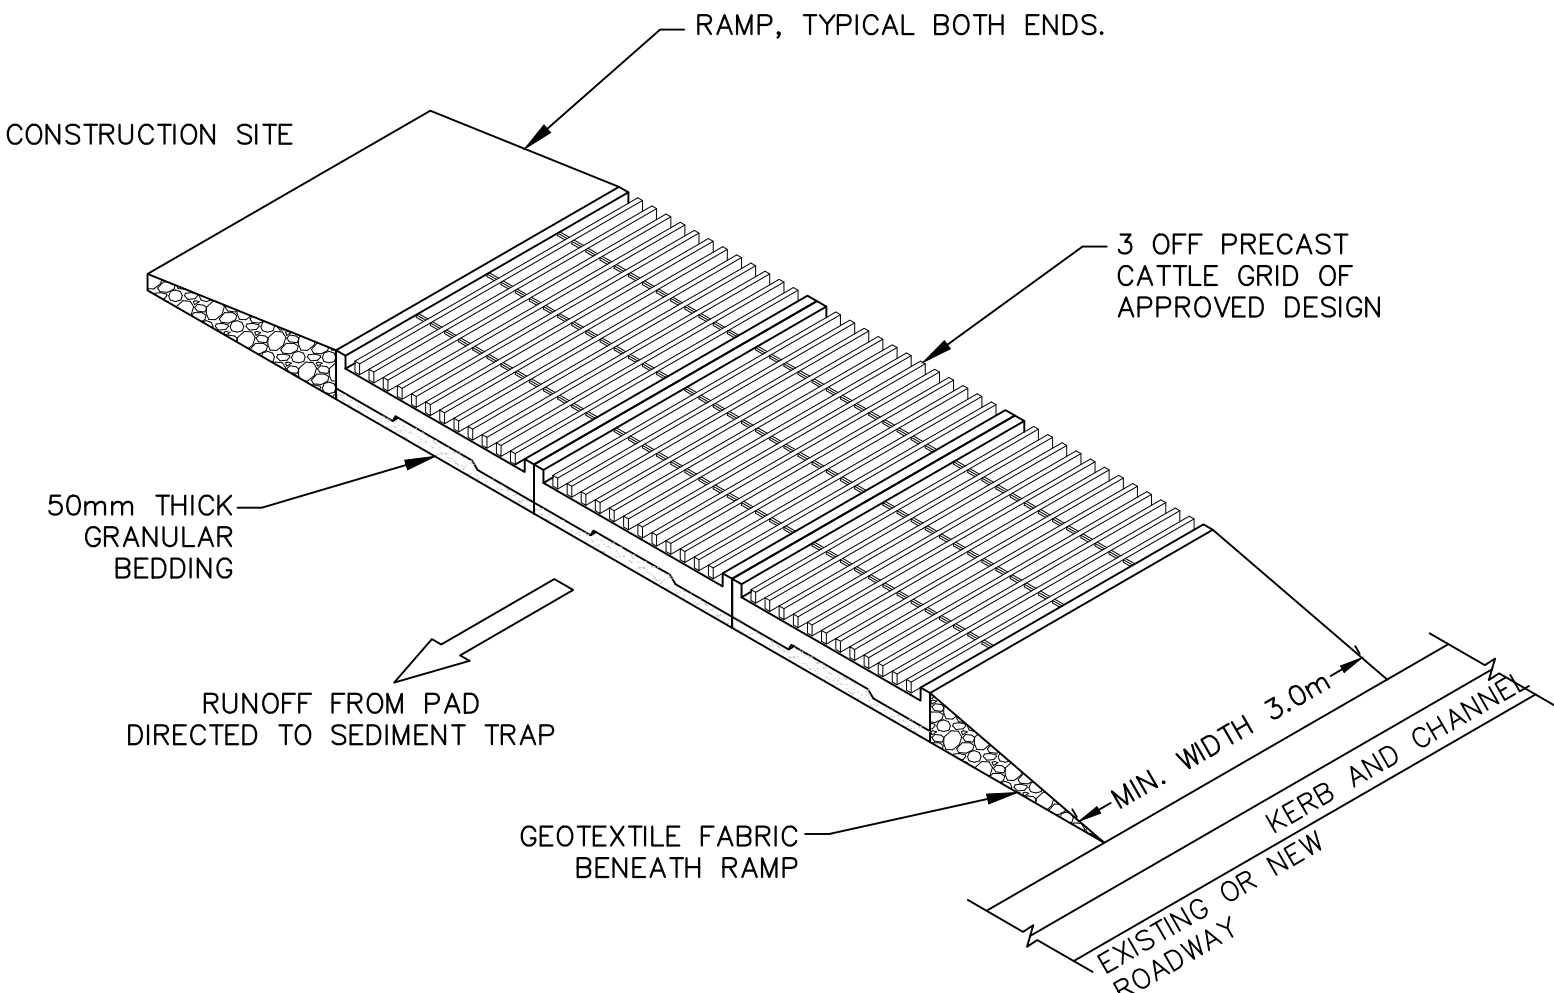


EXTENDED CATTLE GRIND ISOMETRIC VIEW
NOT TO SCALE

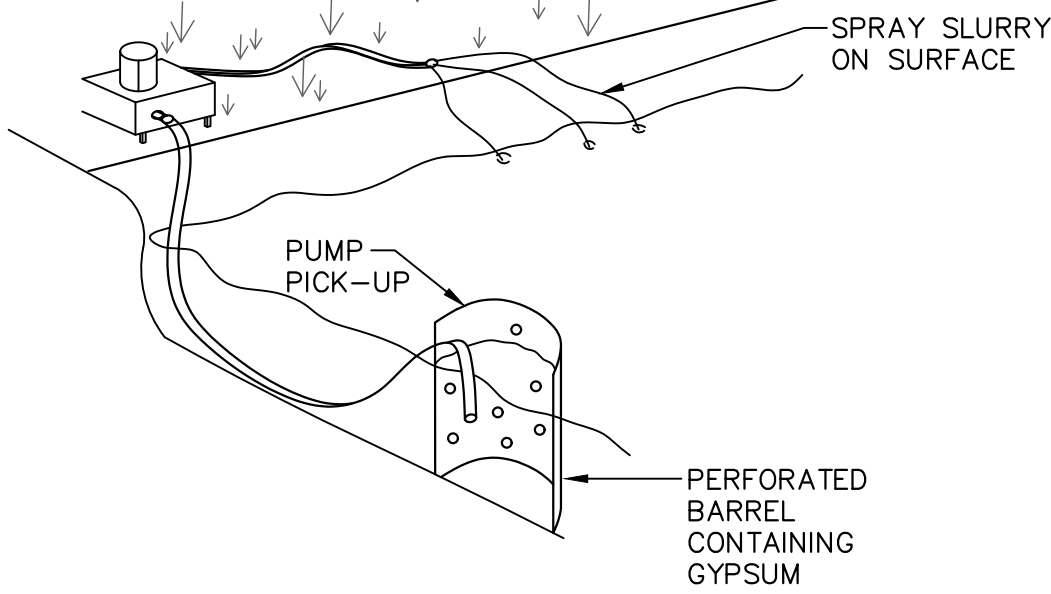


FLOCCULATION DETAIL
NOT TO SCALE

NOTE:

- FLOCCULATION TO BE USED IF WATER IS NOT CLEAR (ie. SEDIMENT GREATER THAN 50 mg/L) PRIOR TO DISCHARGING FROM TEMPORARY PUMP OUT
- FOR RATES & AGENTS SEE APPENDIX E OF NEW SOUTH WALES DEPARTMENT OF HOUSING "MANAGING URBAN STORMWATER SOILS & CONSTRUCTION".

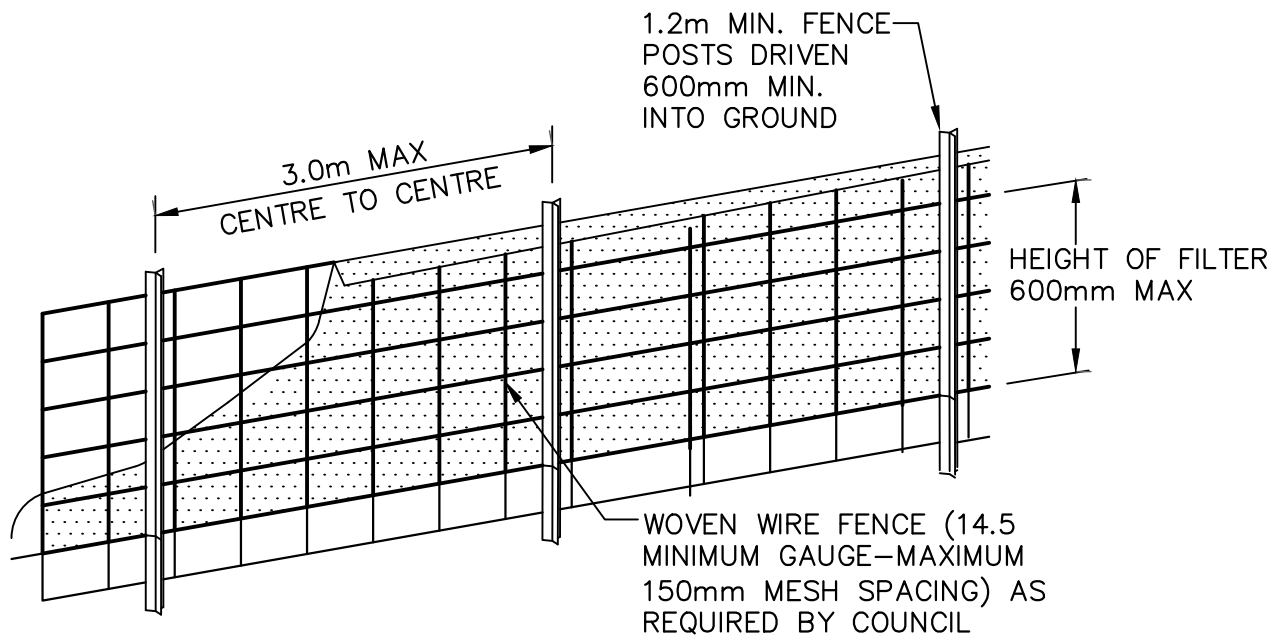


DIAGRAMMATIC VIEW

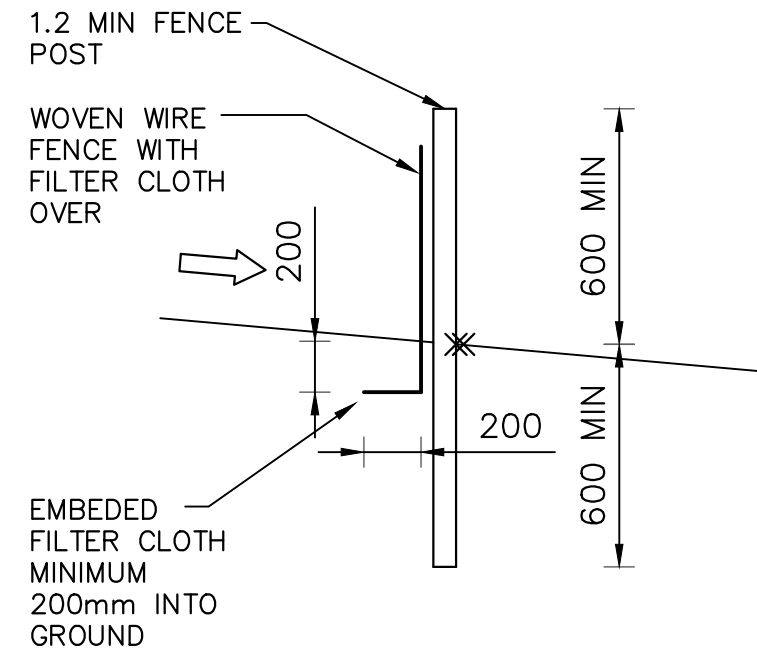


TYPICAL SECTION



SEDIMENT FENCE DETAIL
NOT TO SCALE

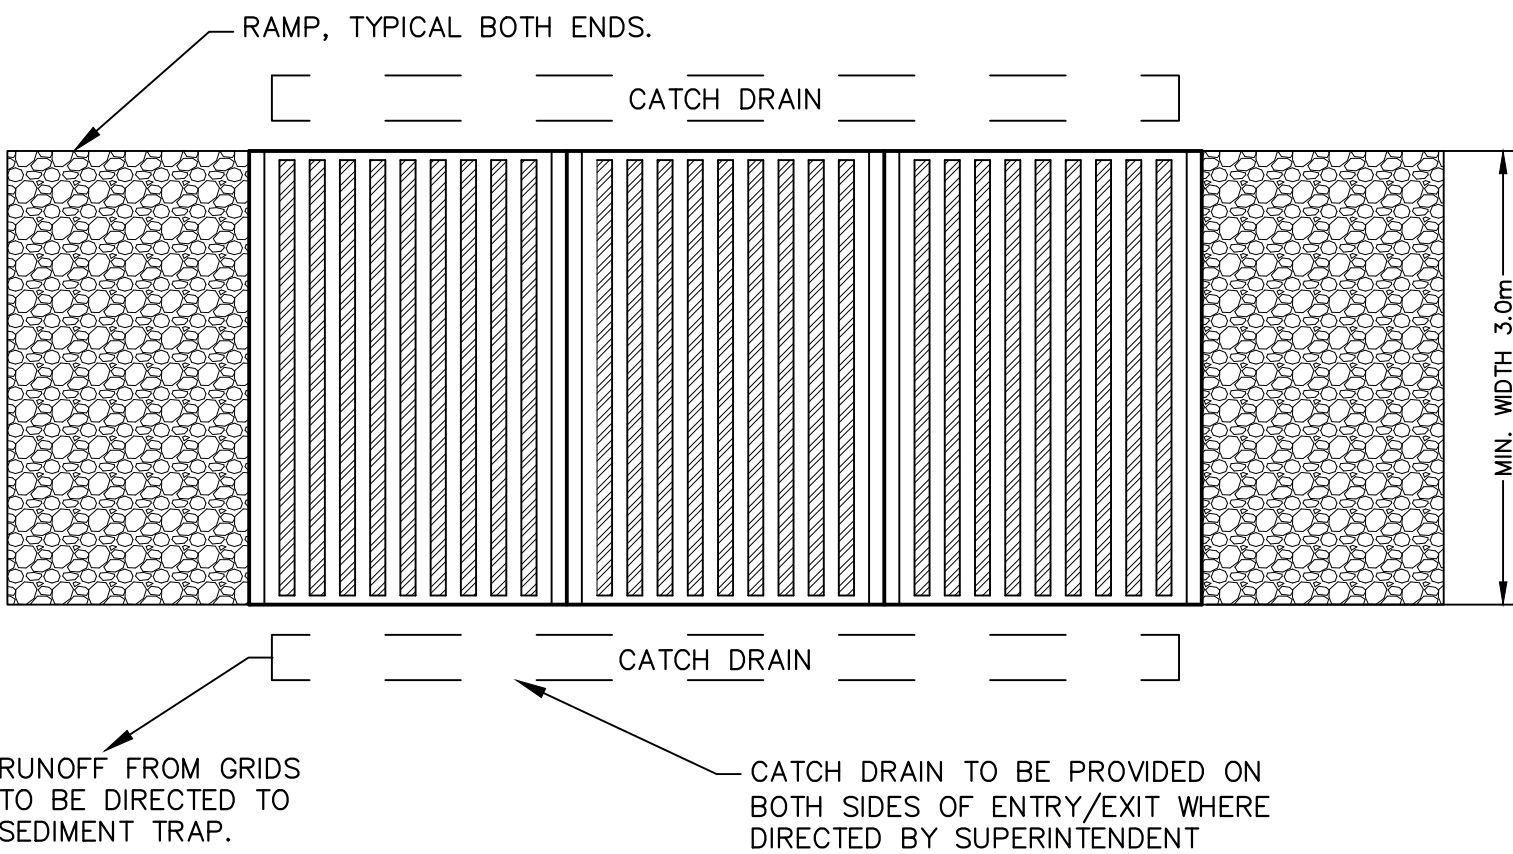

EXTENDED CATTLE GRID – PLAN VIEW
NOT TO SCALE

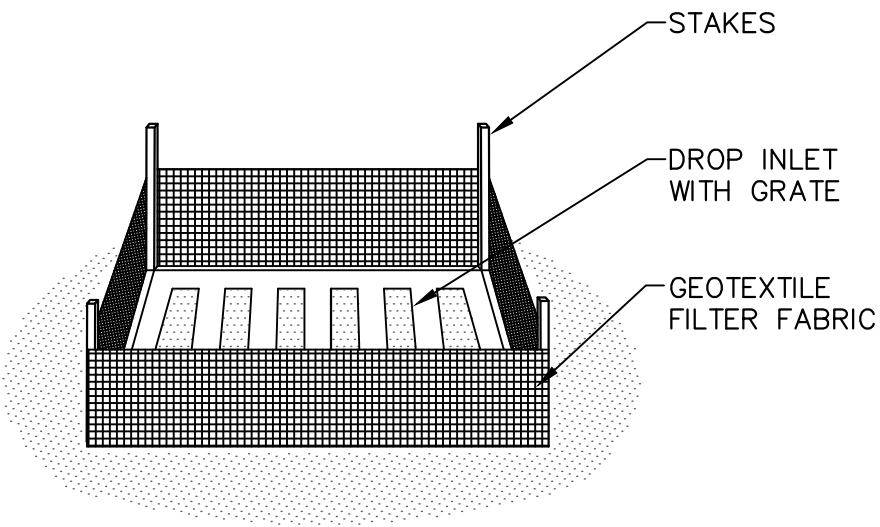

SUMP SEDIMENT TRAP DETAIL
NOT TO SCALE

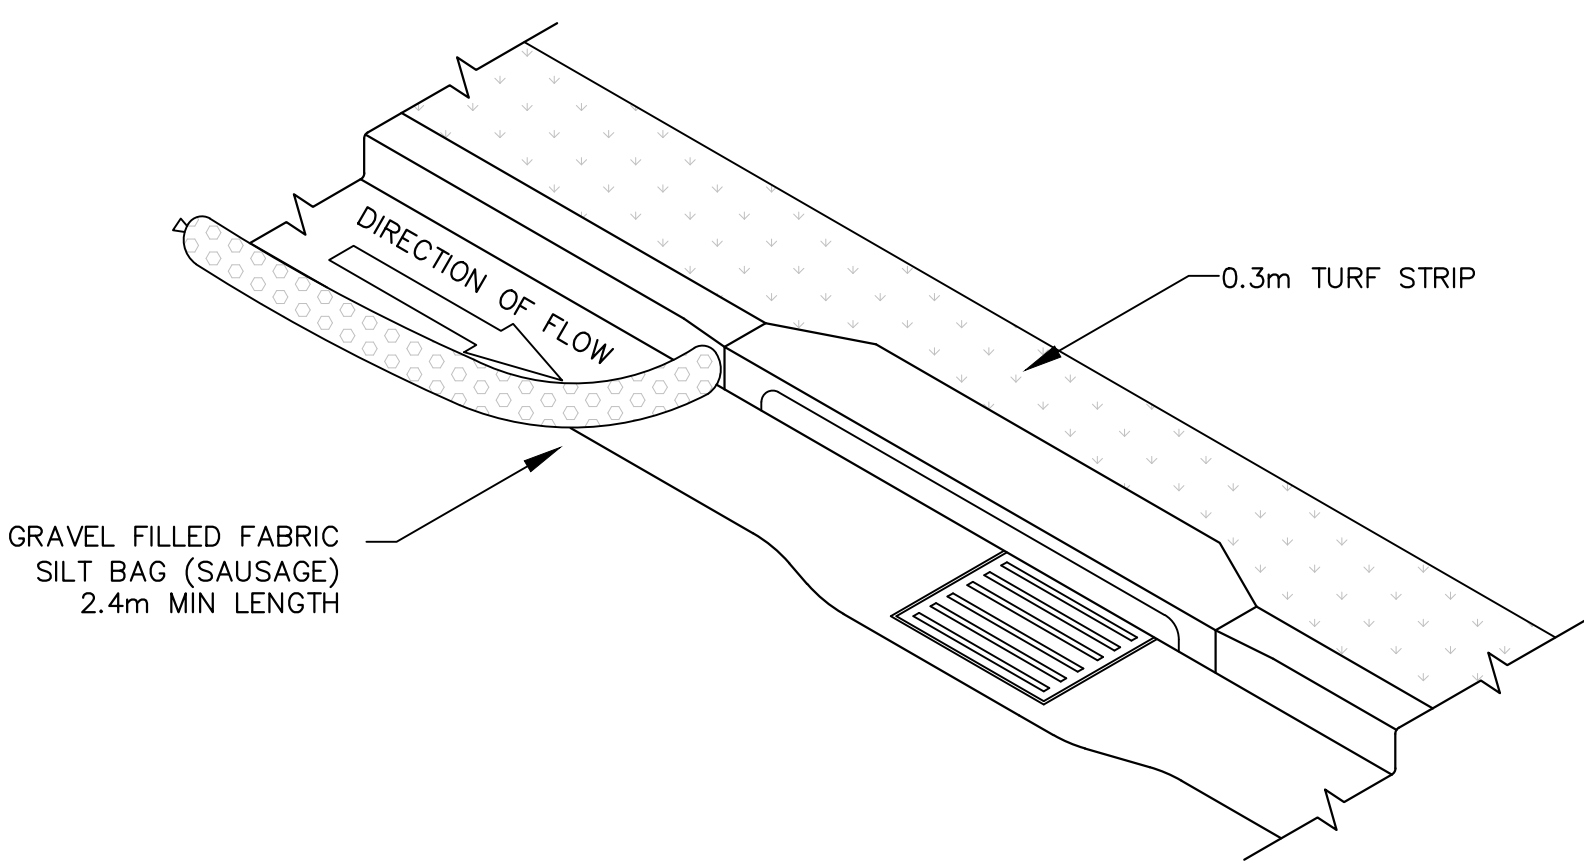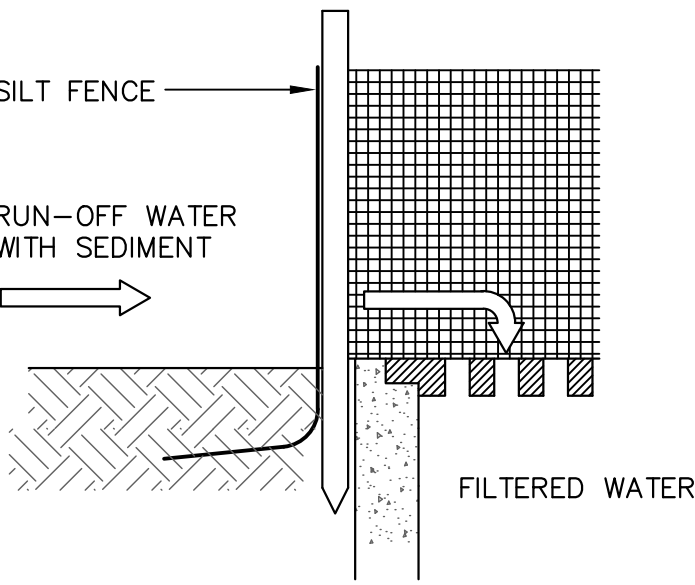

ALTERNATE KERB INLET SEDIMENT TRAP
NOT TO SCALE

PROPOSED HOUSES

45-45 & 49 WARRIEWOOD ROAD, WARRIEWOOD

Scale 1:100 @ A1 Date 01/08/2025 Drawn J.R. Design J.R. Approved P.E.



9630 0121
8 Buller Street, North Parramatta, NSW 2151
www.cec-au.com

A	ISSUED FOR DA APPROVAL	J.R.	P.C.	01/08/2025
Rev	Description	By	Chk	Date

Architect



FOR COUNCIL / CONSTRUCTION CERTIFICATE ISSUE

APPROVED BY:

P. EL-BAYEH
PAUL EL-BAYEH
B.E. (CIVIL), M.E. (STRUCTURE & FOUNDATION)
FEANAL, CPEng No. 3132148, NER, RPED

DATE:

01/08/2025




Title

STORMWATER LAYOUT PLAN
EROSION & SEDIMENT CONTROL
PLAN, NOTES & DETAILS (2/2)

DO NOT SCALE DRAWING, USE FIGURED DIMENSIONS ONLY

North

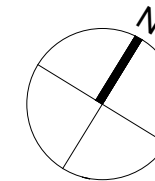

Project Number

SW24353

Drawing Number

ER002

Revision

A