


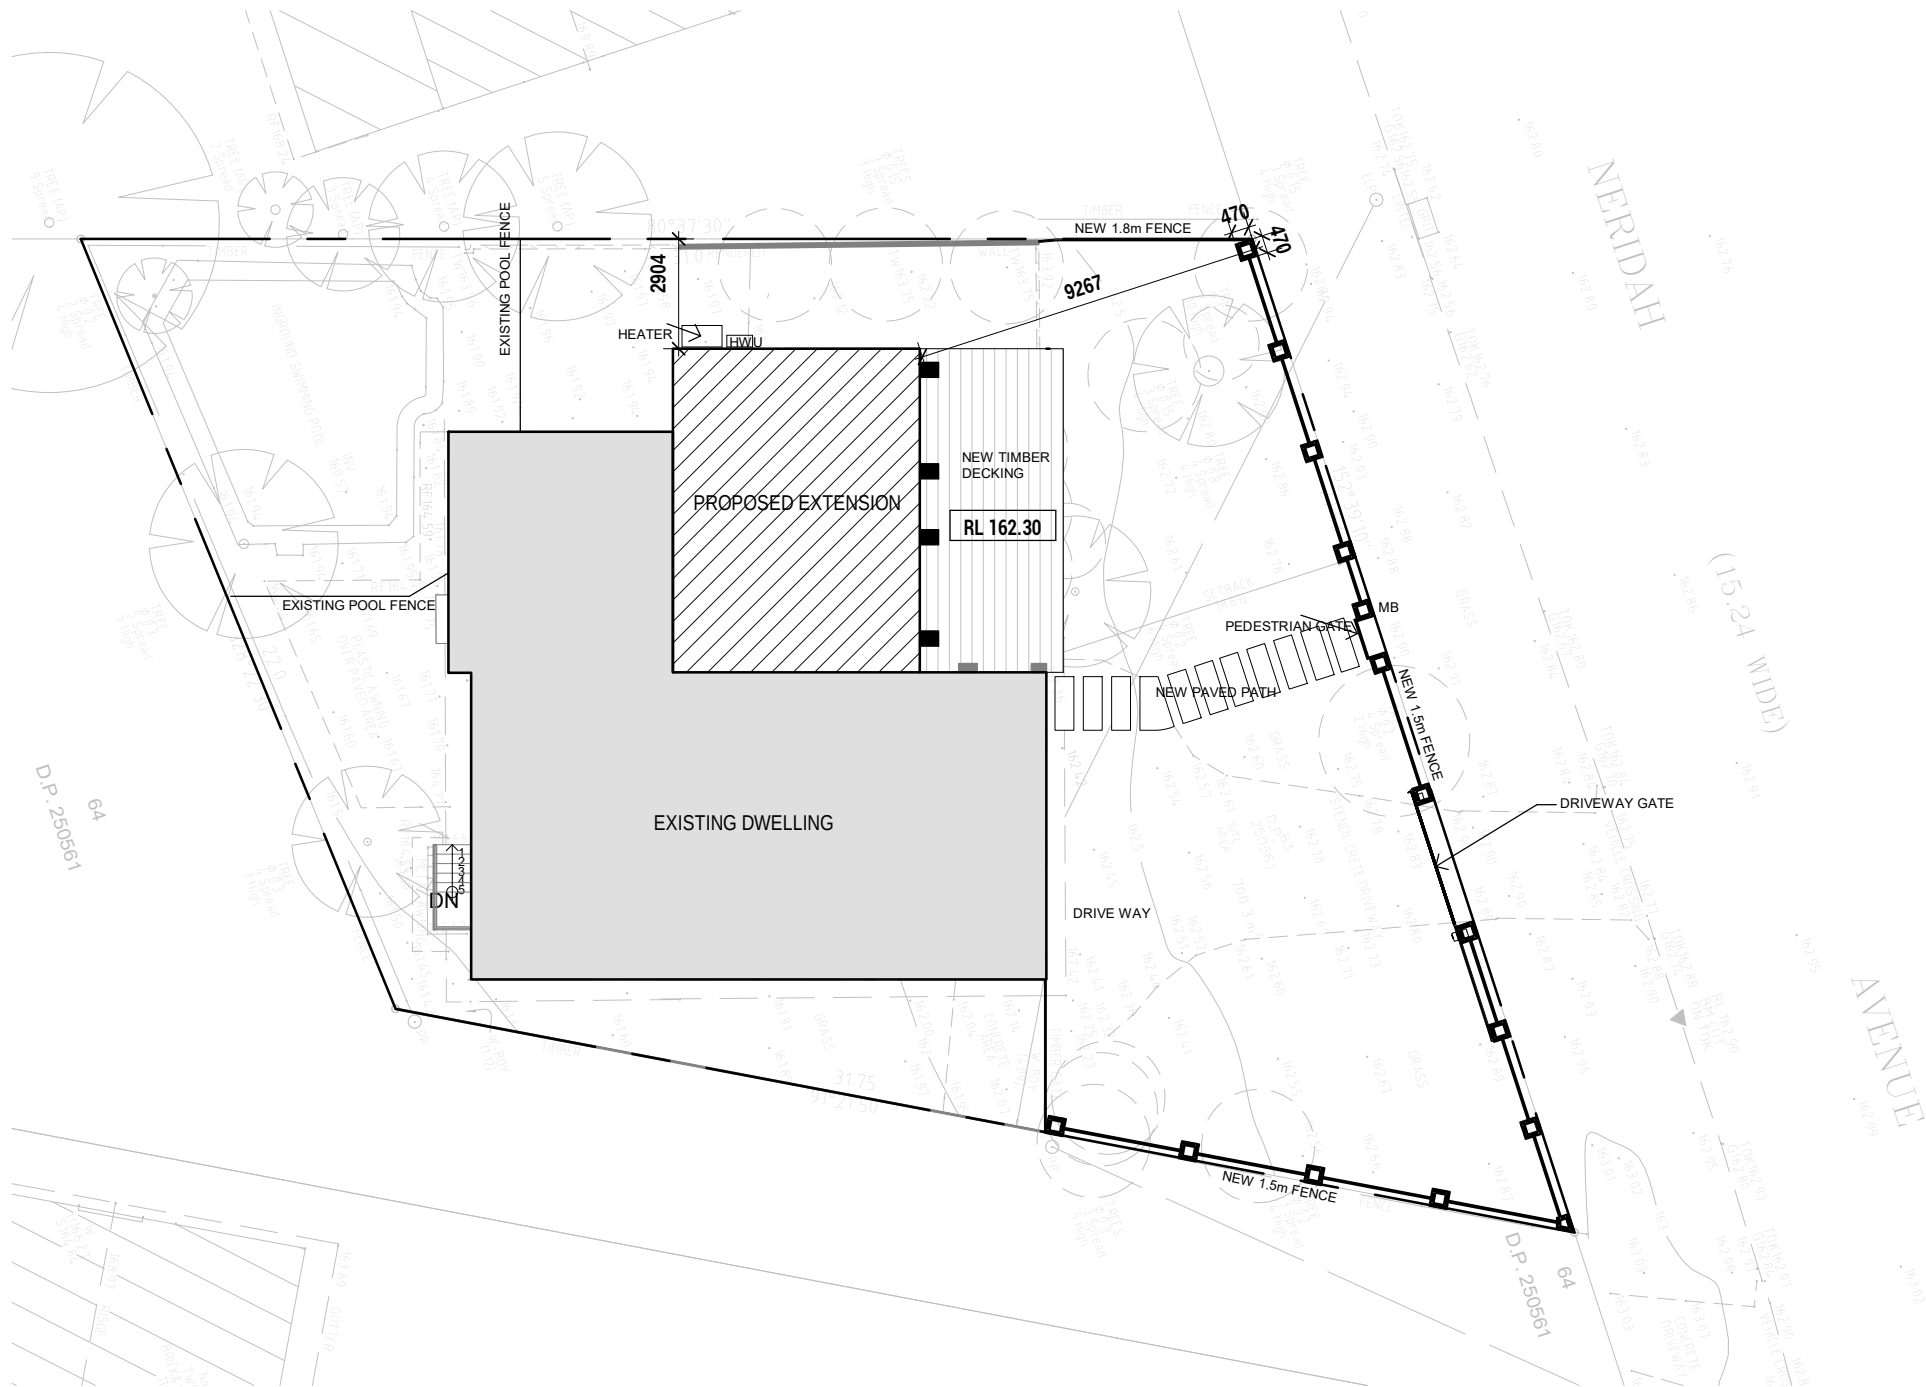

LEGEND:

- EXISTING TREE TO REMAIN
- EXISTING TREES TO BE REMOVED
- MAIL BOXES
- PROPOSED WALLS
- EXISTING WALLS

1 TP - Ground Level_NOTICE PLAN
SCALE 1 : 200



Architecture | Interior Design | Urban Design

Pixel Architecture Pty Ltd
ABN: 83 635 279 542
Phone: 03 8060 6617
Email: info@pixelarchitecture.com.au
Address: 922/401 Docklands Drive,
Docklands VIC 3008

Copyright © Pixel Architecture Pty Ltd.

The drawings, designs, and specifications and copyright therein are the property of Pixel Architecture Pty Ltd, and must not be used, copied, or reproduced wholly or in part without the express written permission of Pixel Architecture Pty Ltd.

Do not scale drawings. Use given dimensions only.

Any discrepancy in drawings or specifications shall be referred to Pixel Architecture Pty Ltd.

21084--

2/12/2021 4:27:08 PM

DRAWN BY: Author

CHECKED BY: Checker

Project
PROPOSED ALTERATION AND EXTENSION
11 Neridah Avenue, Belrose, NSW 2085

Project No.
21084

Sheet Status
DA ISSUE
NOT FOR CONSTRUCTION

Title
NOTIFICATION PLAN


Scale
As indicated

Date
2021.12.02



Sheet No.
TP900

Revision
A

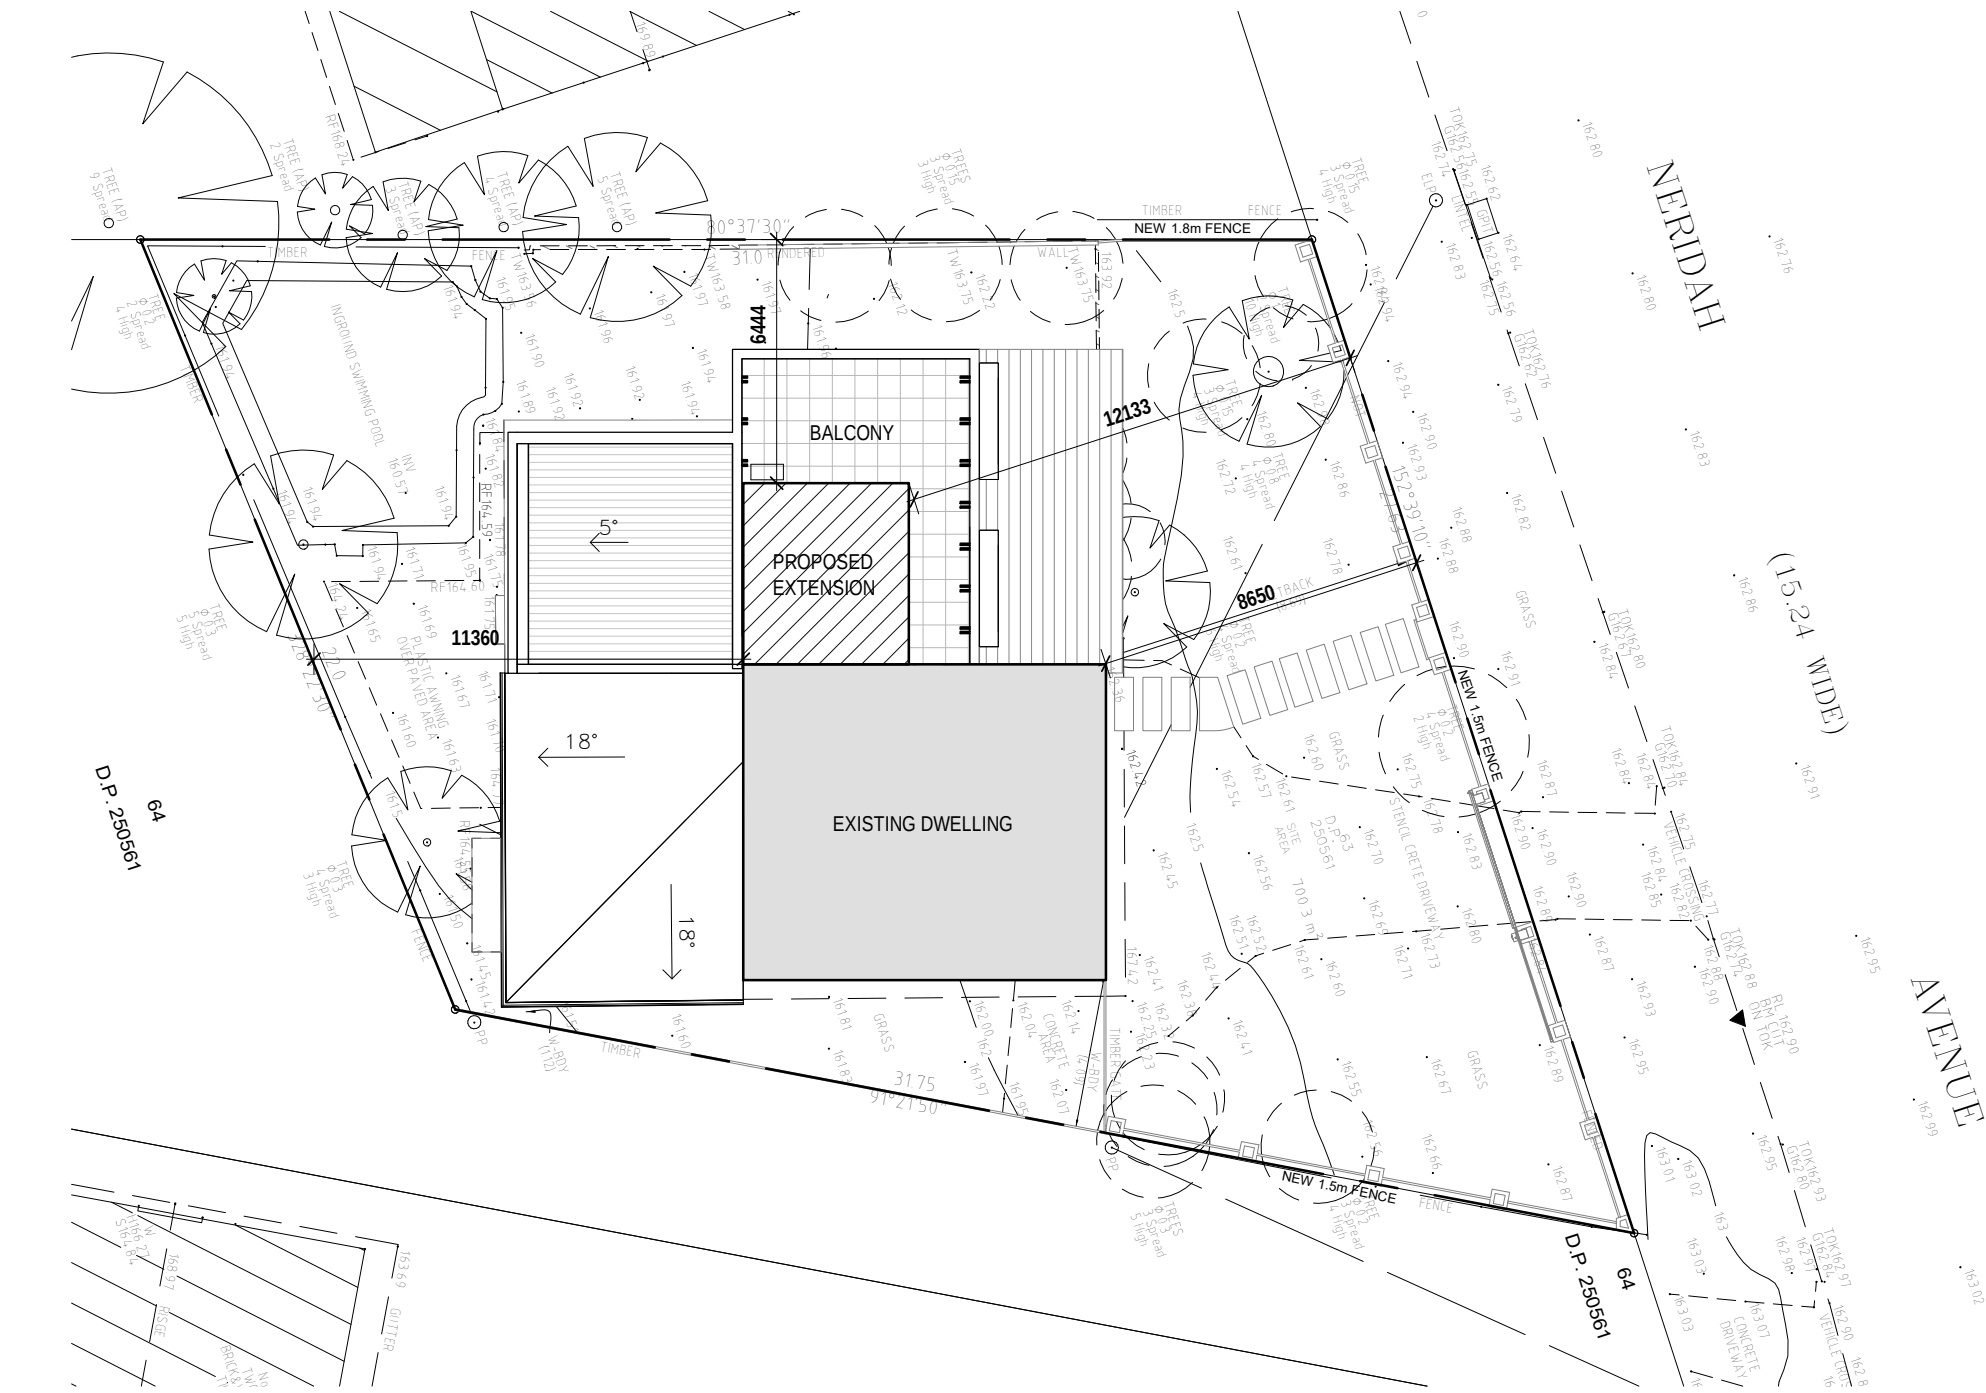

LEGEND:



EXISTING TREE TO REMAIN



EXISTING TREES TO BE REMOVED

MB

MAIL BOXES



PROPOSED WALLS



EXISTING WALLS

1 Level 1_NOTICE PLAN
SCALE 1 : 200



Architecture | Interior Design | Urban Design

Pixel Architecture Pty Ltd
ABN: 83 635 279 542
Phone: 03 8060 6617
Email: info@pixelarchitecture.com.au
Address: 922/401 Docklands Drive,
Docklands VIC 3008

Copyright © Pixel Architecture Pty Ltd.

The drawings, designs, and specifications and copyright therein are the property of Pixel Architecture Pty Ltd, and must not be used, copied, or reproduced wholly or in part without the express written permission of Pixel Architecture Pty Ltd.

Do not scale drawings. Use given dimensions only.

Any discrepancy in drawings or specifications shall be referred to Pixel Architecture Pty Ltd.

21084--

2/12/2021 4:27:10 PM

DRAWN BY: Author

CHECKED BY: Checker

Project
PROPOSED ALTERATION AND EXTENSION
11 Neridah Avenue, Belrose, NSW 2085

Project No.
21084

Sheet Status
DA ISSUE
NOT FOR CONSTRUCTION

Title
NOTIFICATION PLAN


Scale
As indicated

Date
2021.12.02




Sheet No.
TP901

Revision
A

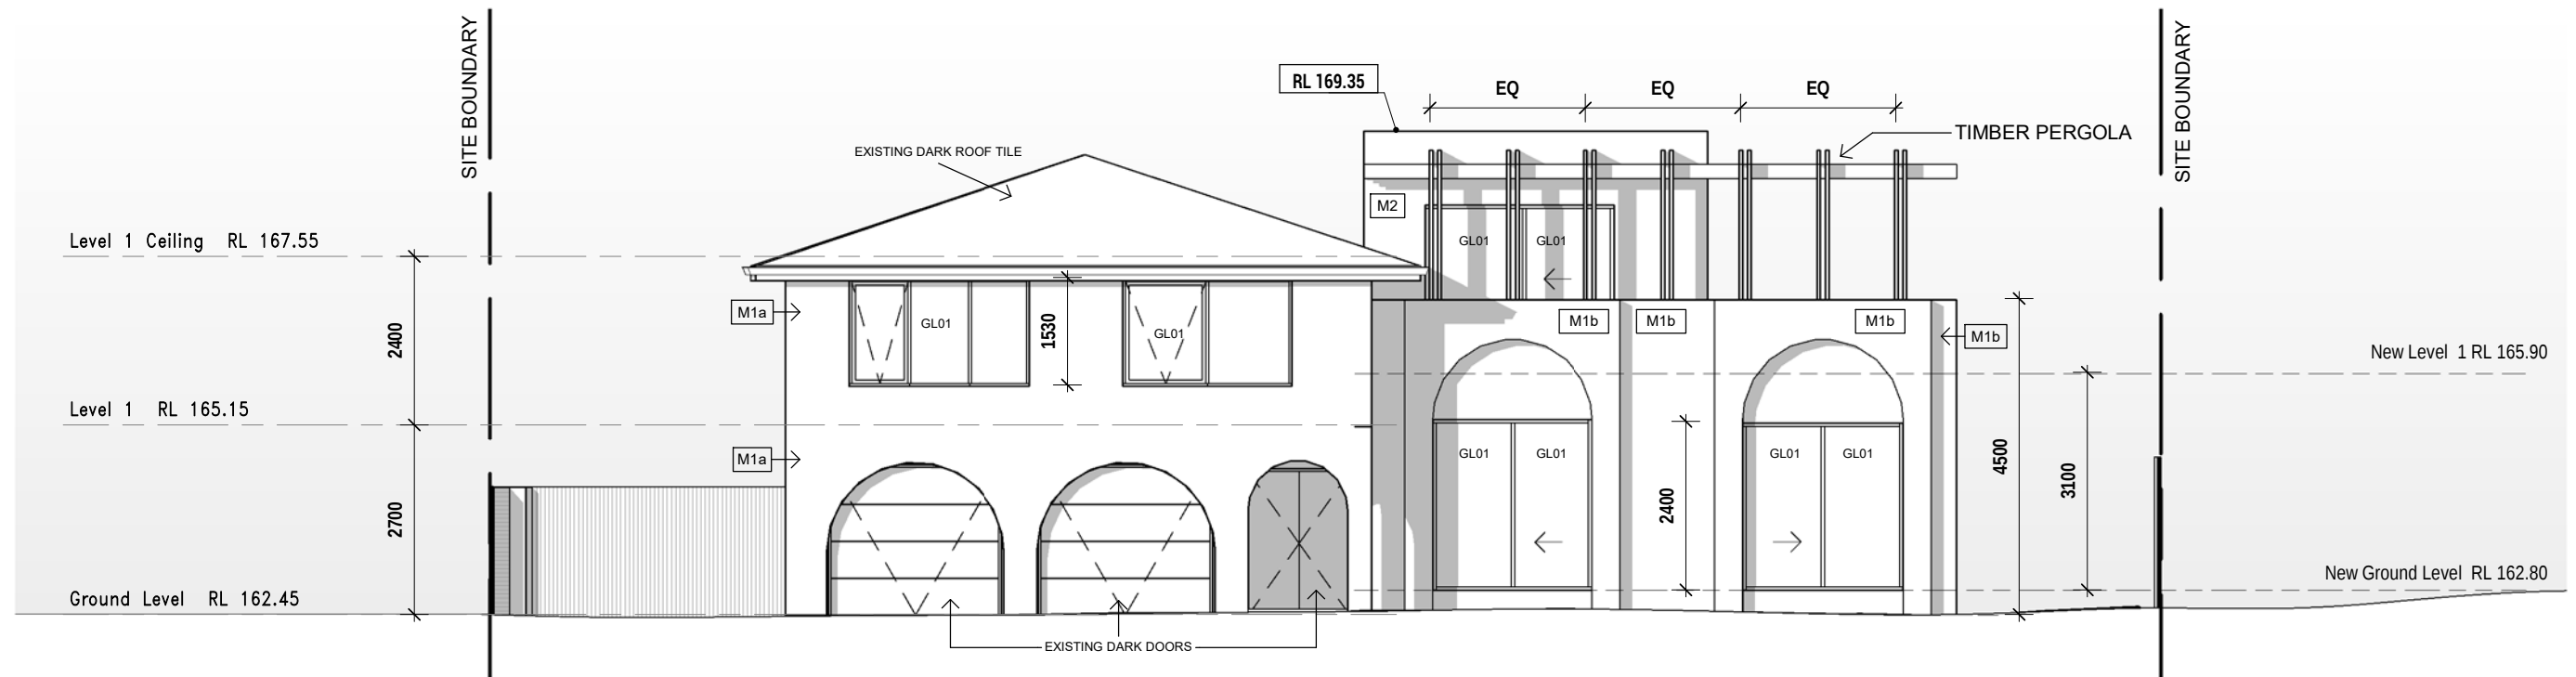

1 EAST ELEVATION_NOTICE PLAN
SCALE 1 : 100

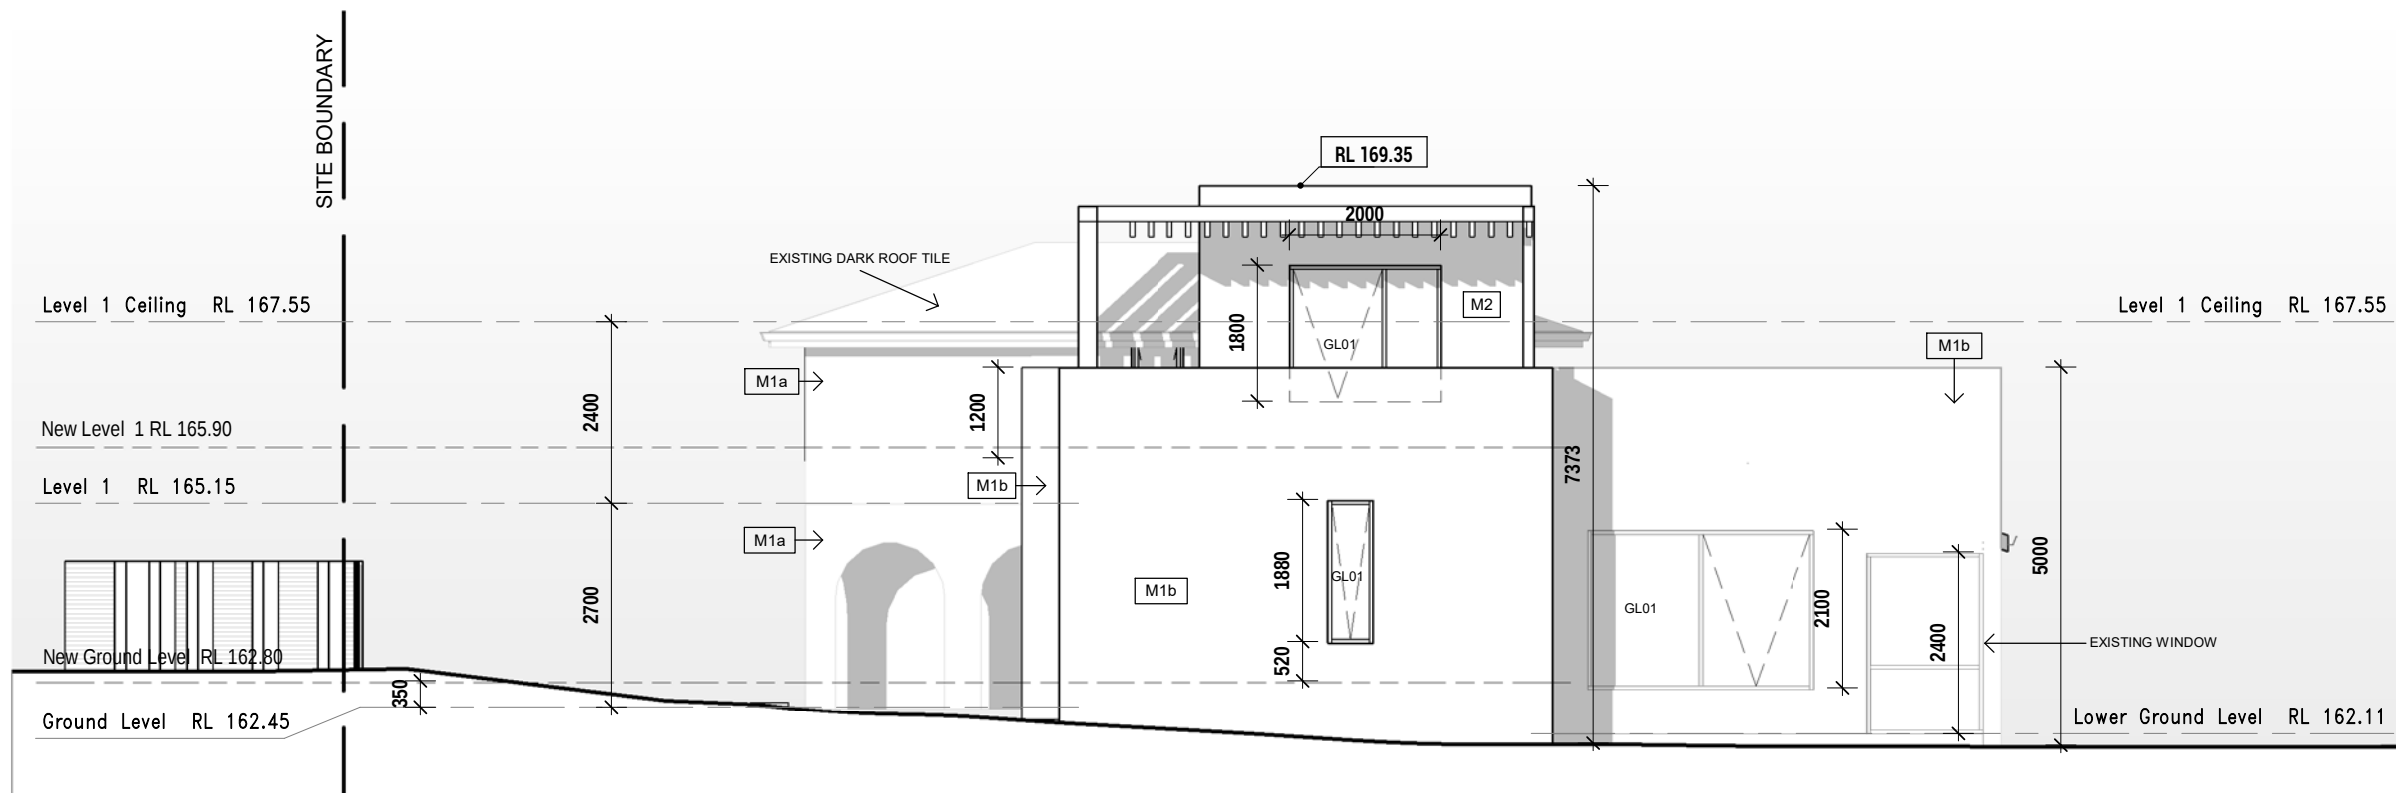

2 NORTH ELEVATION_NOTICE PLAN
SCALE 1 : 100

M1a/ M1b	RENDER FINISH COLOUR TO EXTERNAL WALLS: DULUX ACRATEX LIMED WHITE OR SIMILAR
M2	TIMBER/TIMBER LOOK CLADDING
GL01	GLAZING- CLEAR
M3	LIGHT COLOUR RENDERED FINISH TO FENCE PILLAR



Architecture | Interior Design | Urban Design

Pixel Architecture Pty Ltd
ABN: 83 635 279 542
Phone: 03 8060 6617
Email: info@pixelarchitecture.com.au
Address: 922/401 Docklands Drive,
Docklands VIC 3008

Copyright © Pixel Architecture Pty Ltd.

The drawings, designs, and specifications and copyright therein are the property of Pixel Architecture Pty Ltd, and must not be used, copied, or reproduced wholly or in part without the express written permission of Pixel Architecture Pty Ltd.

Do not scale drawings. Use given dimensions only.

Any discrepancy in drawings or specifications shall be referred to Pixel Architecture Pty Ltd.

21084--

2/12/2021 4:27:13 PM

DRAWN BY: Author

CHECKED BY: Checker

Project
PROPOSED ALTERATION AND EXTENSION
11 Neridah Avenue, Belrose, NSW 2085

Project No.
21084

Sheet Status
DA ISSUE
NOT FOR CONSTRUCTION

Title
NOTIFICATION PLAN

Scale
1 : 100 at A3


Date
2021.12.02

Sheet No.
TP902

Revision
A



1 SOUTH ELEVATION_NOTICE PLAN
SCALE 1 : 100

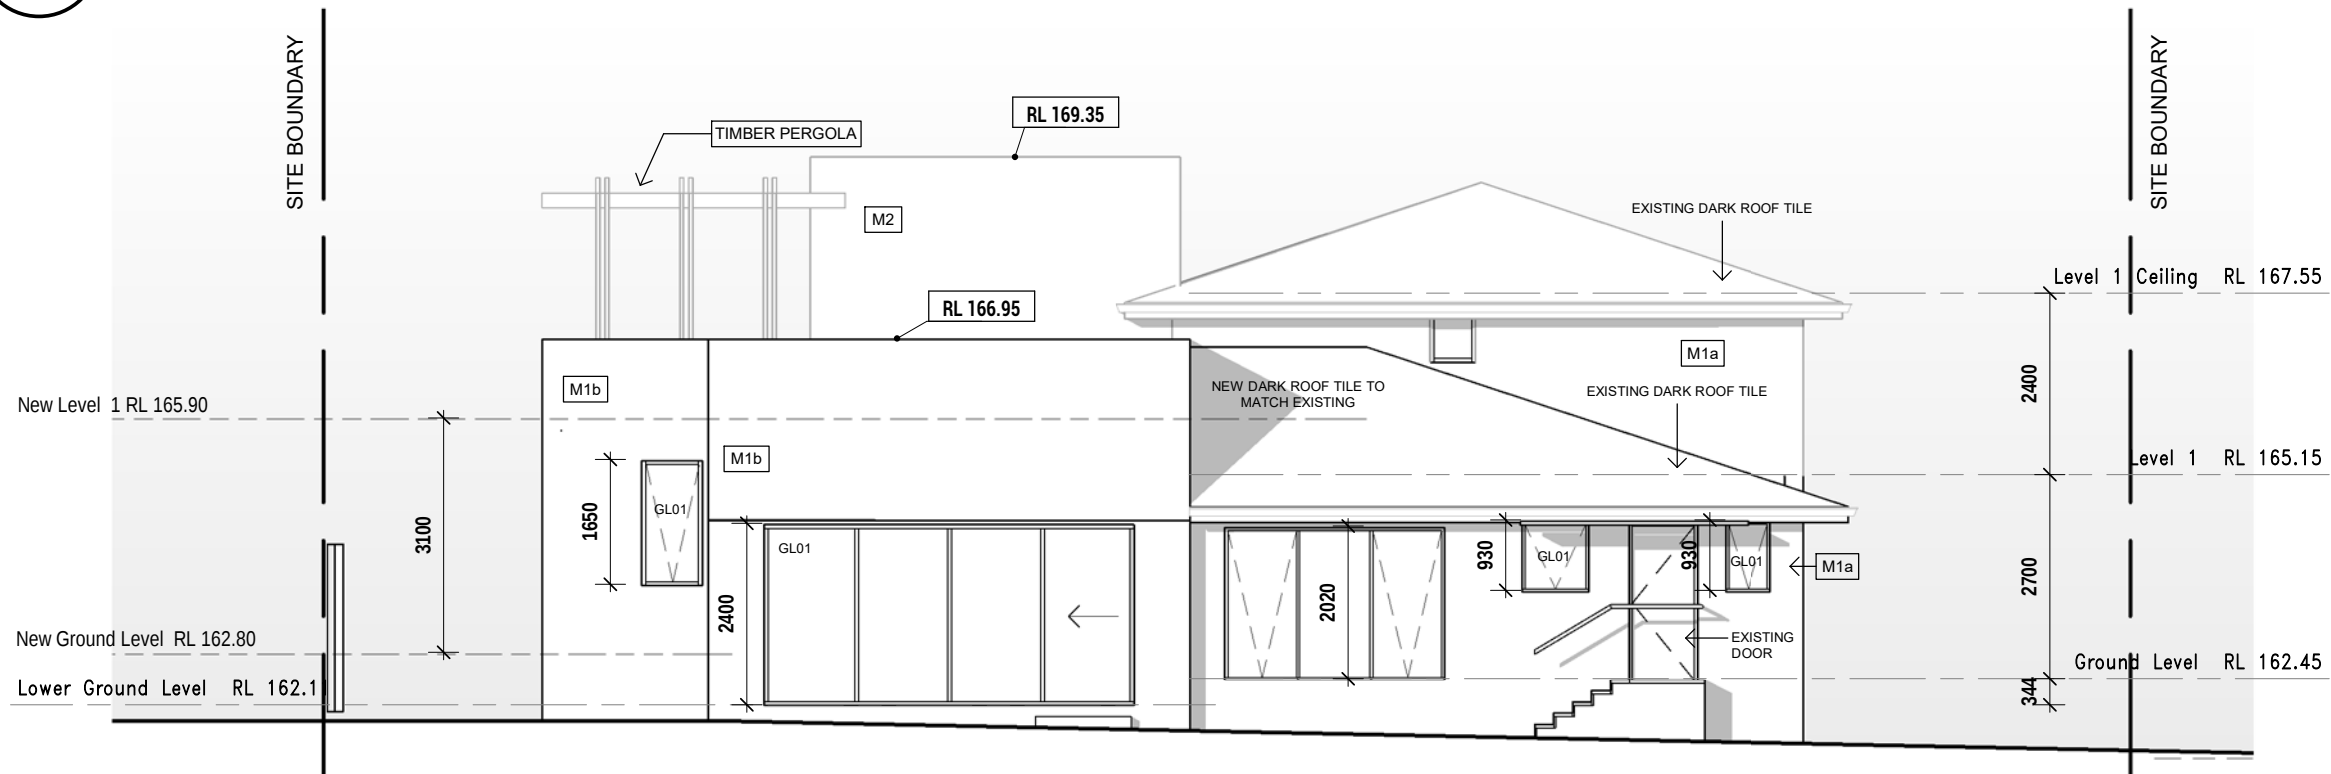

2 WEST ELEVATION_NOTICE PLAN
SCALE 1 : 100

M1a/ M1b	RENDER FINISH COLOUR TO EXTERNAL WALLS: DULUX ACRATEX LIMED WHITE OR SIMILAR
M2	TIMBER/TIMBER LOOK CLADDING
GL01	GLAZING- CLEAR
M3	LIGHT COLOUR RENDERED FINISH TO FENCE PILLAR



Architecture | Interior Design | Urban Design

Pixel Architecture Pty Ltd
ABN: 83 635 279 542
Phone: 03 8060 6617
Email: info@pixelarchitecture.com.au
Address: 922/401 Docklands Drive,
Docklands VIC 3008

Copyright © Pixel Architecture Pty Ltd.

The drawings, designs, and specifications and copyright therein are the property of Pixel Architecture Pty Ltd, and must not be used, copied, or reproduced wholly or in part without the express written permission of Pixel Architecture Pty Ltd.

Do not scale drawings. Use given dimensions only.

Any discrepancy in drawings or specifications shall be referred to Pixel Architecture Pty Ltd.

21084--

2/12/2021 4:27:17 PM

DRAWN BY: Author

CHECKED BY: Checker

Project
PROPOSED ALTERATION AND EXTENSION
11 Neridah Avenue, Belrose, NSW 2085

Project No.

21084

Sheet Status

DA ISSUE

NOT FOR CONSTRUCTION

Title
NOTIFICATION PLAN

Scale
1 : 100 at A3

Date
2021.12.02

Sheet No.

TP903

Revision

A