


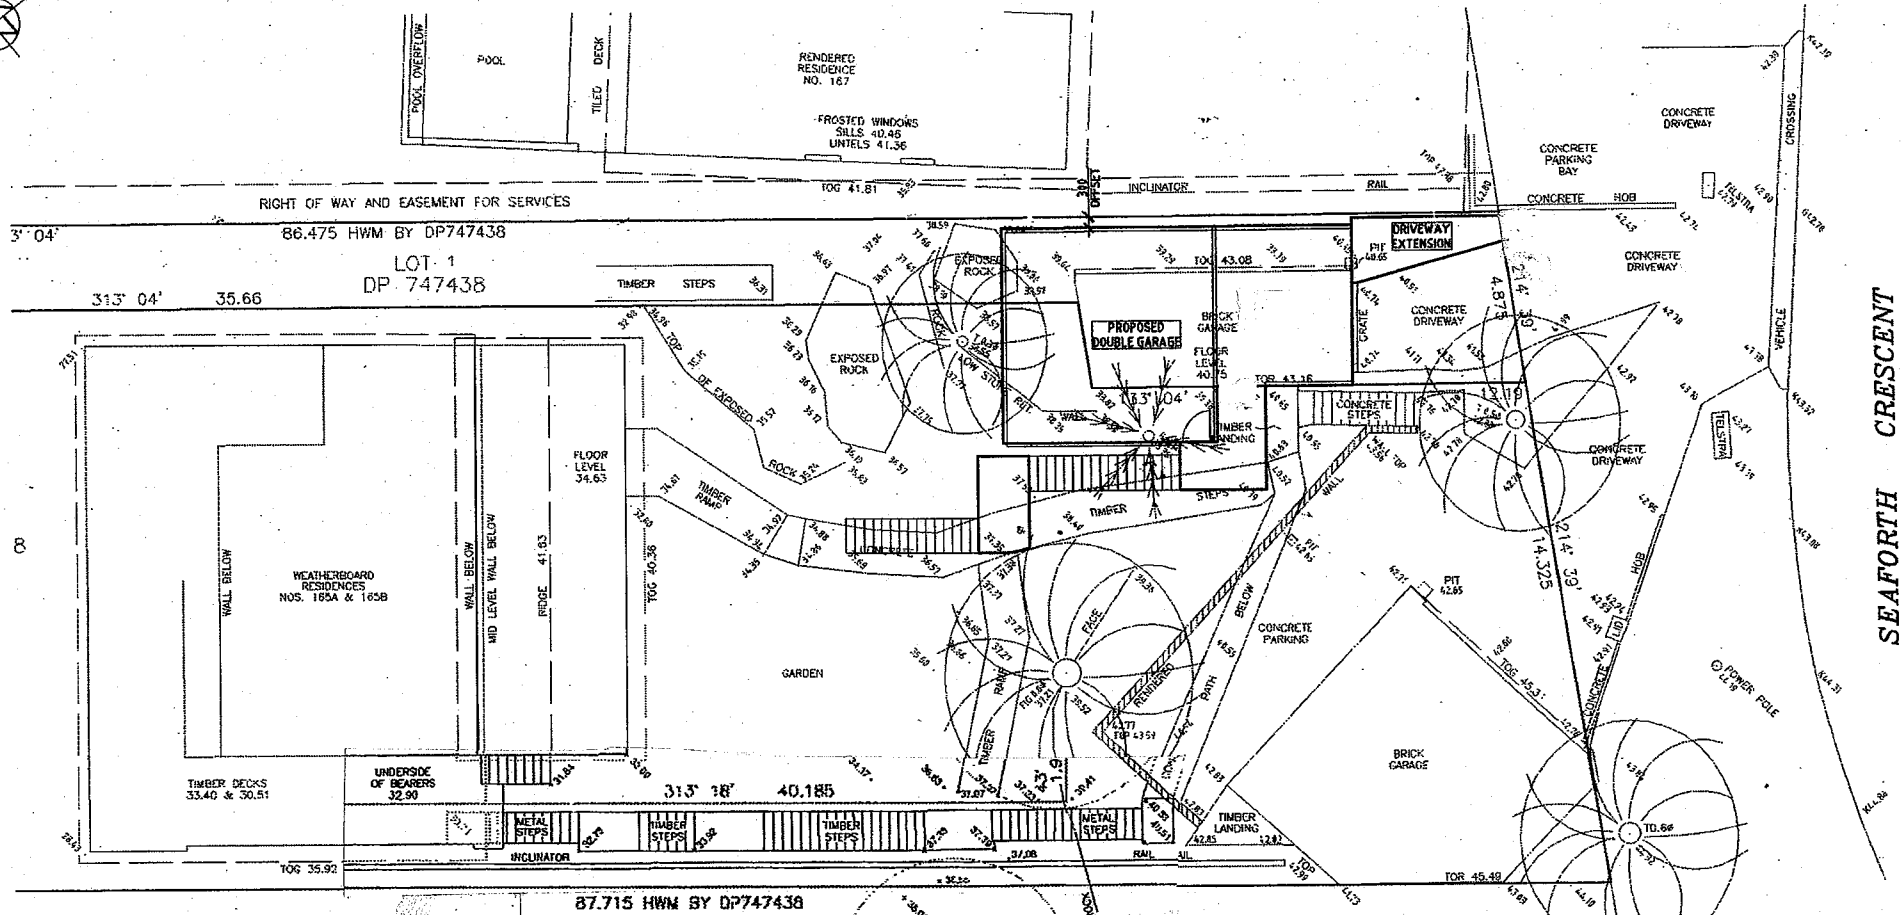


PARTIAL SITE PLAN

SCALE 1:100
SHOWING LOCATION AND EXTENT OF PROPOSED WORKS

BENCH MARK
CUT IN KERB
RL. 45.54 AND

ISSUE DATE	REVISION	TITLE PLAN OF ALTERATIONS AND ADDITIONS 165 SEAFORTH CRESCENT AND 165A SEAFORTH CRESCENT, SEAFORTH LOTS 1 AND 2 IN DP 747438 FOR R LEE AND CA & RM LEE				SHEET -1
		DRAWN MDS	DATE 1 DECEMBER 2019	CHECKED		

SHEET-1

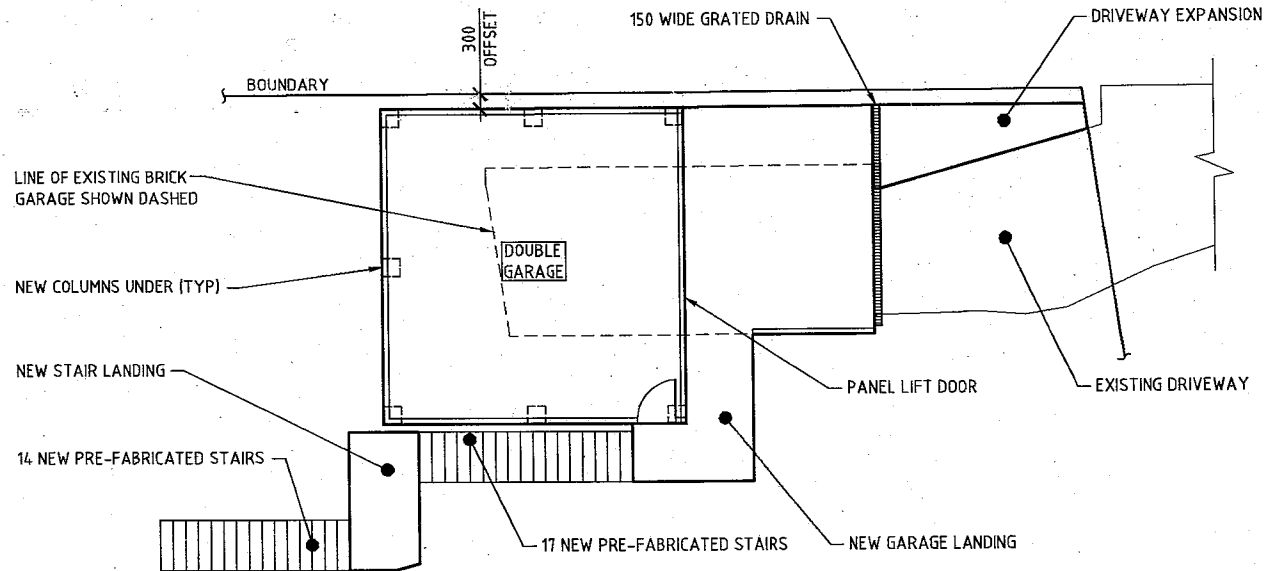

PROPOSED GARAGE PLAN

SCALE 1:100

TITLE
 PLAN OF ALTERATIONS AND ADDITIONS
 165 SEAFORTH CRESCENT AND 165A SEAFORTH CRESCENT, SEAFORTH
 LOTS 1 AND 2 IN DP 747438
 FOR R.LEE AND CA & RM LEE

DRAWN

MDB

DATE


1 DECEMBER 2019

CHECKED


SCALE @ A3

1:100

DRAWING NO
SHEET-2

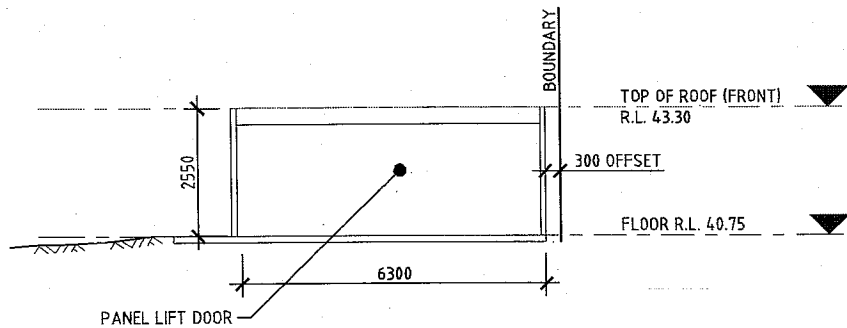

EAST ELEVATION
SCALE 1:100

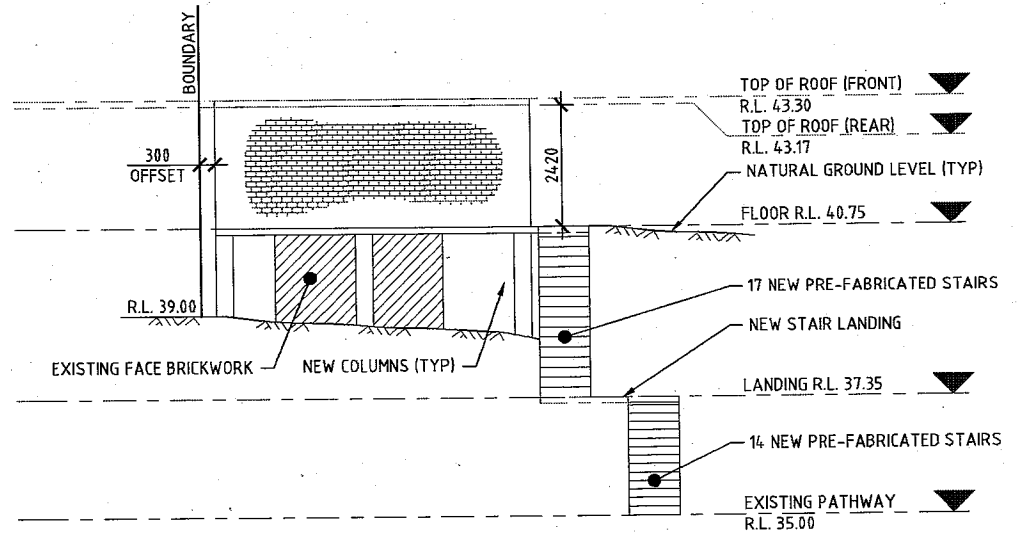

WEST ELEVATION
SCALE 1:100

TITLE
PLAN OF ALTERATIONS AND ADDITIONS
165 SEAFORTH CRESCENT AND 165A SEAFORTH CRESCENT, SEAFORTH
LOTS 1 AND 2 IN DP 747438
FOR R.LEE AND CA & RM LEE

DRAWN

MDB

DATE


23 DECEMBER 2019

CHECKED

SCALE @ A3


1:100

DRAWING NO
SHEET-3

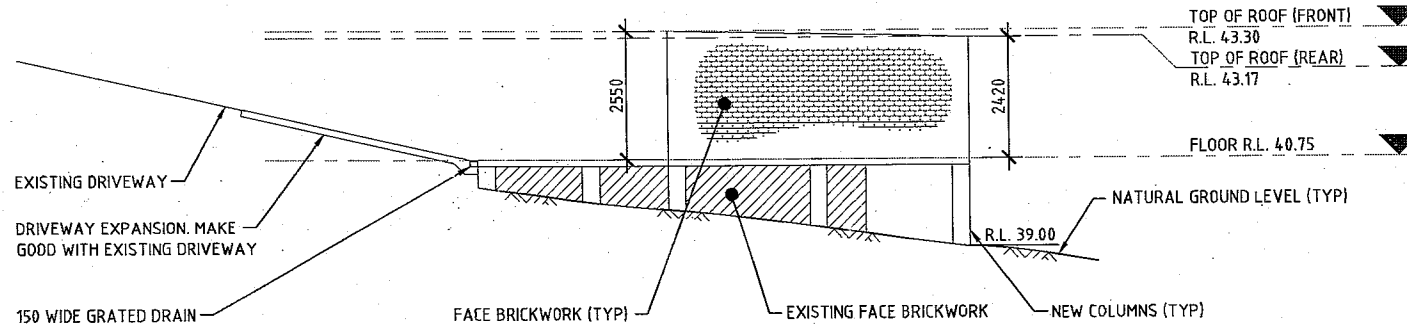

NORTH ELEVATION

SCALE 1:100

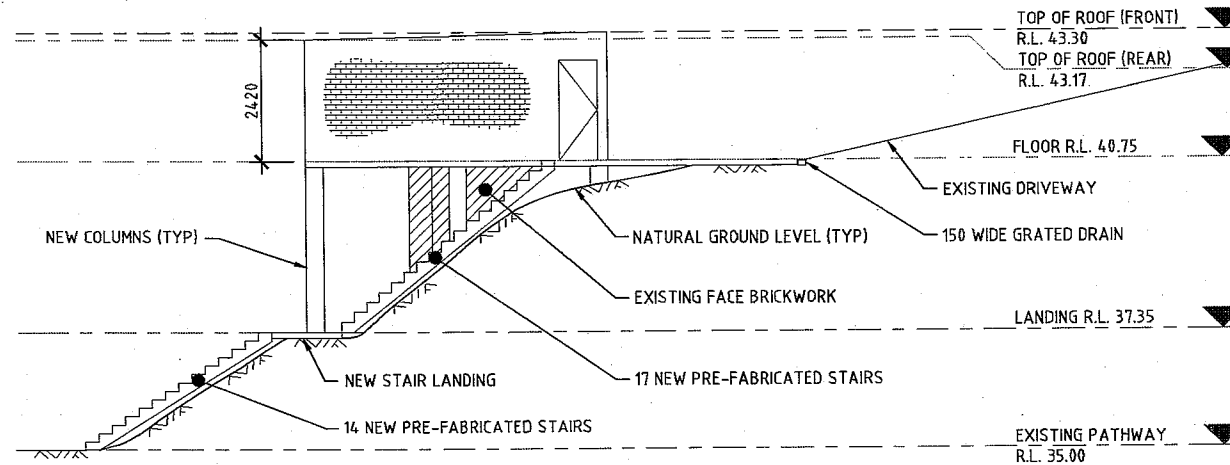

SOUTH ELEVATION

SCALE 1:100

TITLE
 PLAN OF ALTERATIONS AND ADDITIONS
 165 SEAFORTH CRESCENT AND 165A SEAFORTH CRESCENT, SEAFORTH
 LOTS 1 AND 2 IN DP 747438
 FOR R.LEE AND CA & RM LEE

DRAWN

MDB

DATE

23 DECEMBER 2019

CHECKED

SCALE @ A3

1:100

DRAWING NO
SHEET-4