


SITE CALCULATIONS	
SITE AREA	762.30m2

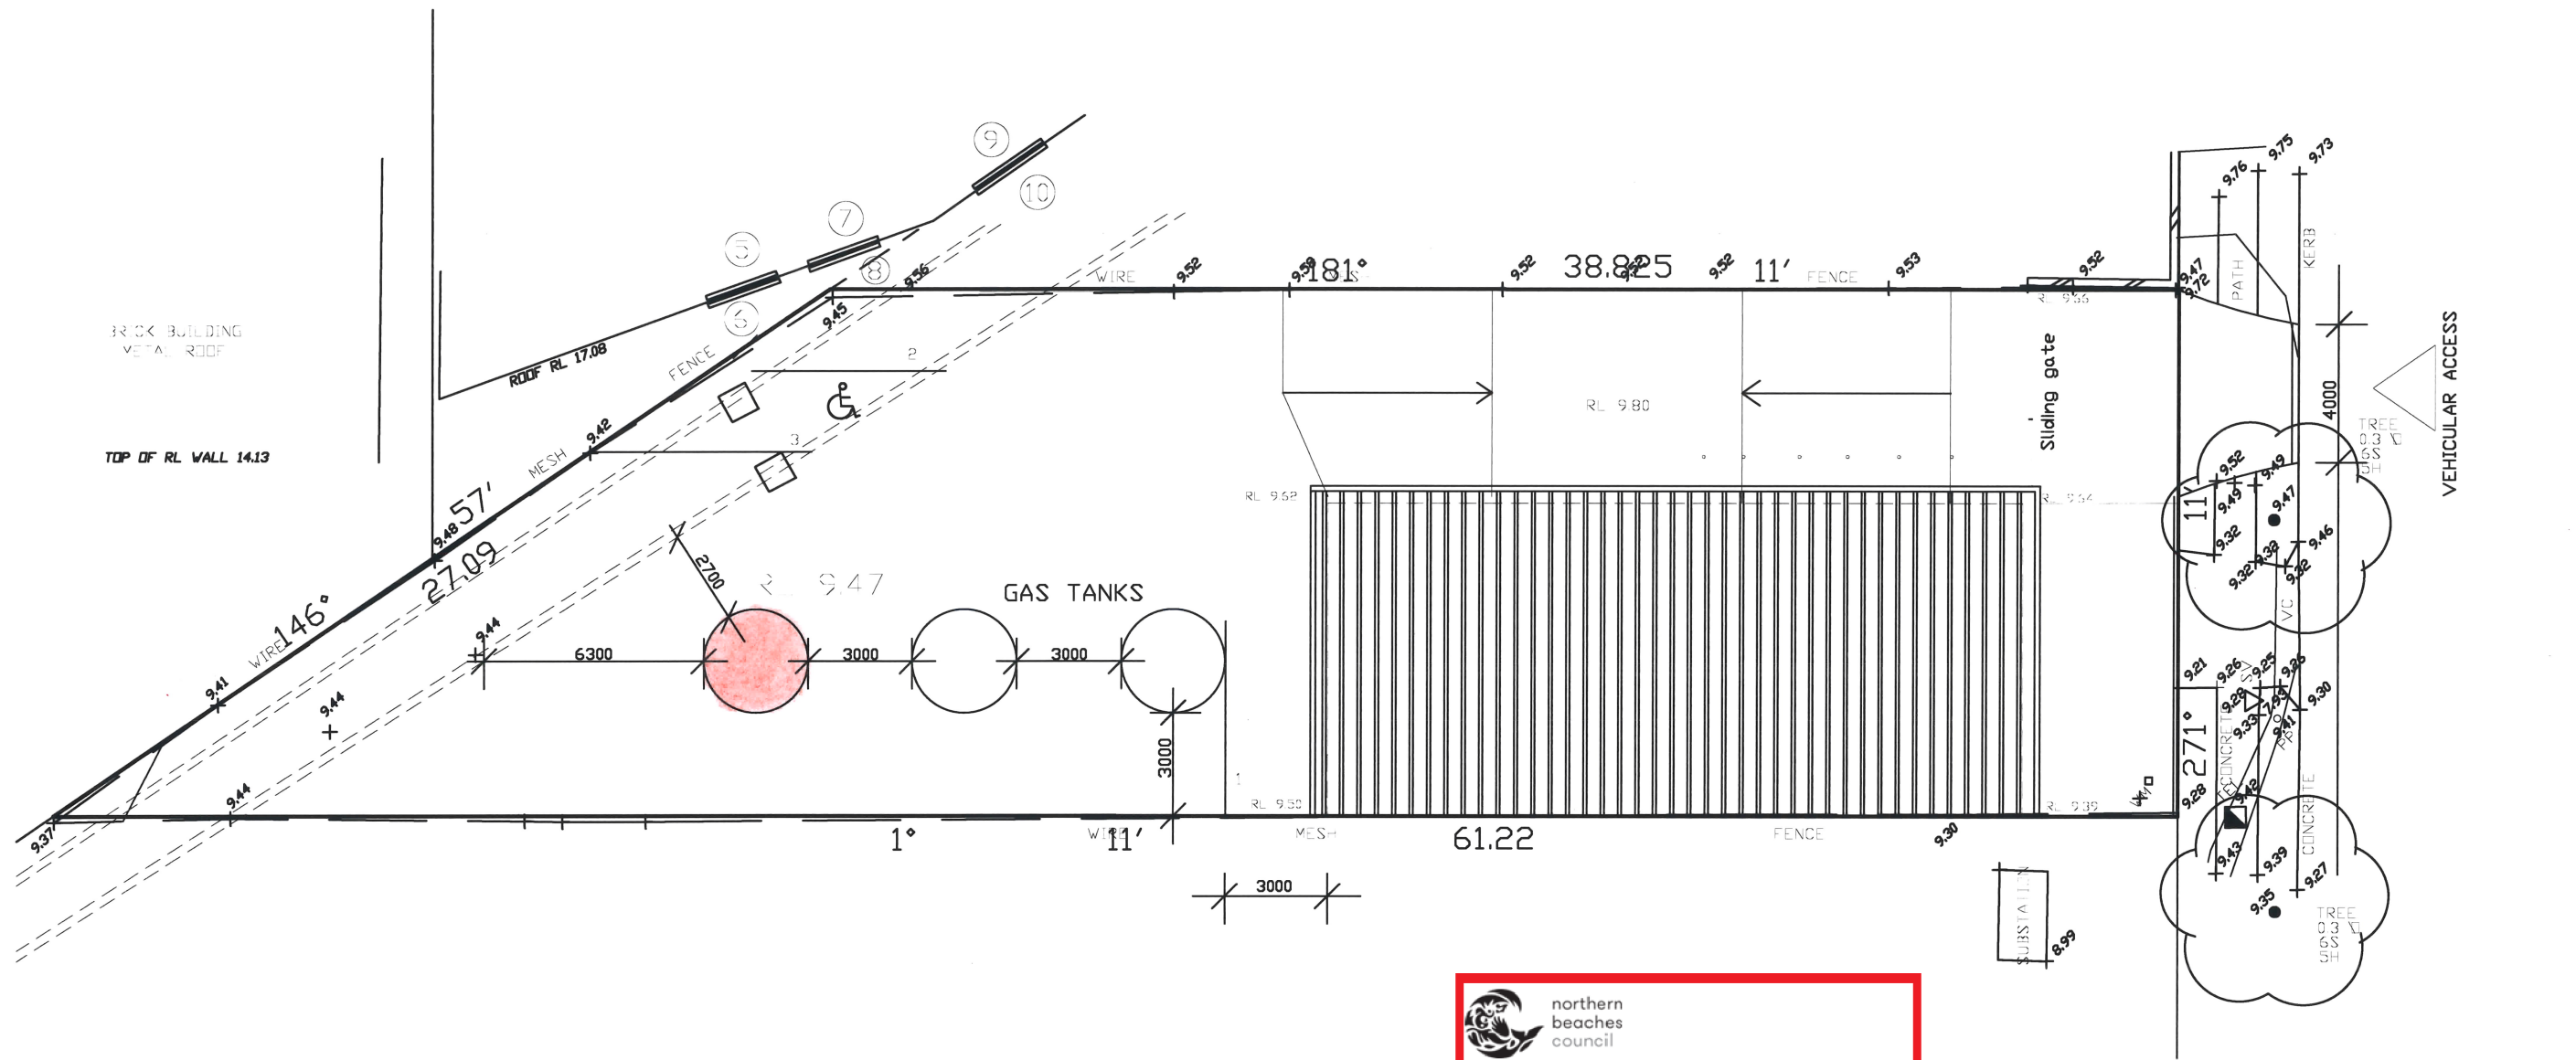


○ SITE PLAN

northern beaches council

THIS PLAN IS TO BE READ IN CONJUNCTION WITH THE CONDITIONS OF DEVELOPMENT CONSENT

DA2022/1205

 

All Dimensions are in millimetres
 Written Dimensions preferred to scale
 All measurements to be checked on site
 All work to BCA and AS
 NOT FOR CONSTRUCTION

© COPYRIGHT 2014

Client
S JEPSSEN, TIM BROWN & THE SPENCER SUPERANNUATION FUND
 PO BOX 383
 DEE WHY NSW 2099

Project
NEW WAREHOUSE
 49 CHARD ROAD
 BROOKVALE


Drawing
SITE PLAN

DEVELOPMENT APPLICATION


PETER PRINCI architects
 A/BN 34 315 485 678
 P.O. Box 283
 Collaroy NSW 2097
 Email: pprinci@bigpond.com
 Ph: (02) 9982 4709
 Fax: (02) 9944 0709
 Mobile: 0418 166 002

Drawn PP	Job No.
Checked PP	Date Jan '23
Scale 1:200	Issue A

Drawing No.
DA01

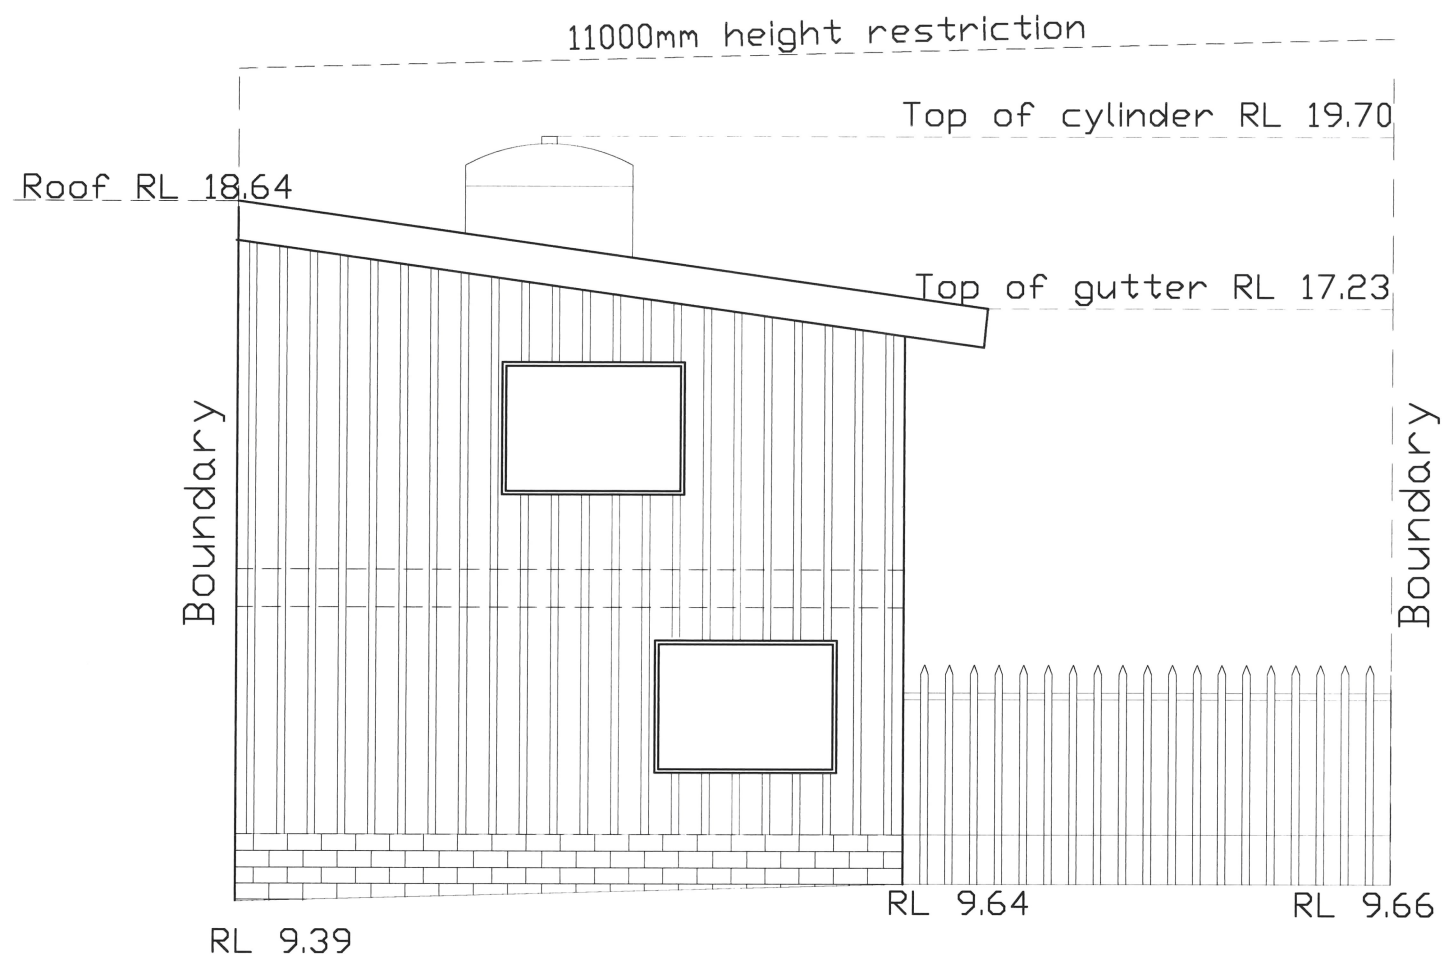

○ NORTH ELEVATION
Front

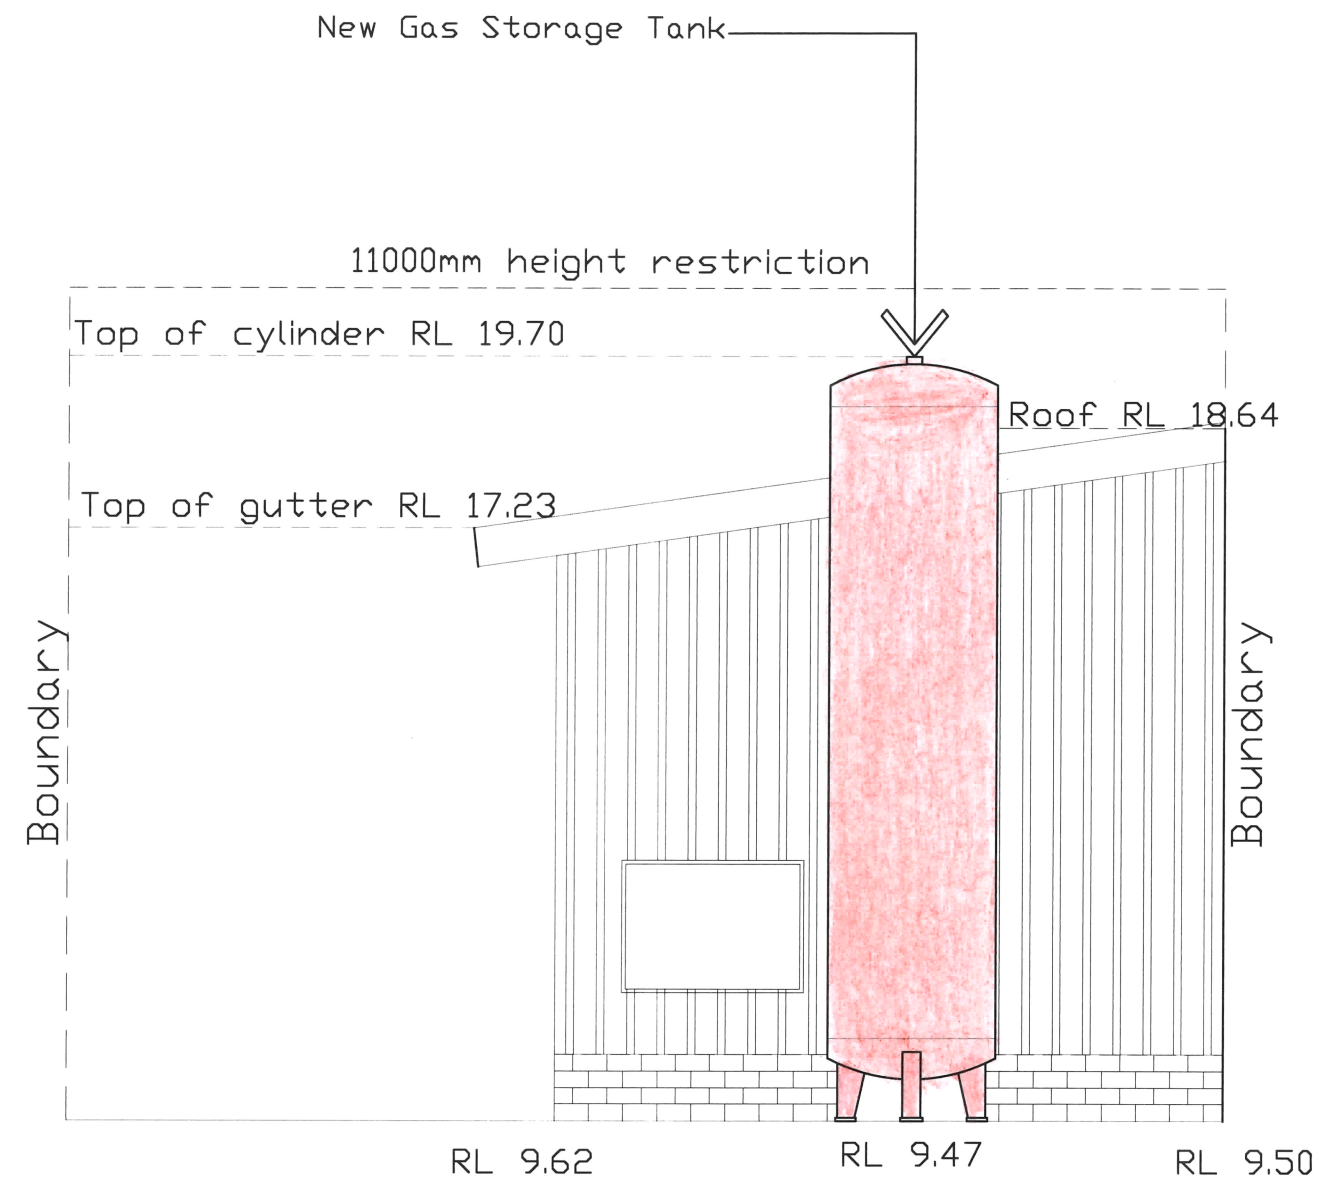

○ SOUTH ELEVATION
Rear



**THIS PLAN IS TO BE READ IN
CONJUNCTION WITH
THE CONDITIONS OF DEVELOPMENT
CONSENT**

DA2022/1205

All Dimensions are in millimetres
Written Dimensions preferred to scale
All measurements to be checked on site
All work to BCA and AS
NOT FOR CONSTRUCTION

© COPYRIGHT 2014

Client
**S JEPSEN, TIM BROWN & THE
SPENCER SUPERANNUATION FUND**
PO BOX 383
DEE WHY NSW 2099

Project
NEW WAREHOUSE
49 CHARD ROAD
BROOKVALE


Drawing
ELEVATIONS

DEVELOPMENT APPLICATION

PETER PRINCI architects
ABN 34 315 485 678
P.O. Box 283
Collaroy NSW 2097
Email: pprinci@bigpond.com
Ph: (02) 9982 4709
Fax: (02) 9944 0709
Mobile: 0418 166 002

Drawn PP	Job No.
Checked PP	Date Jan '23
Scale 1:100	Issue A

Drawing No.
DA02

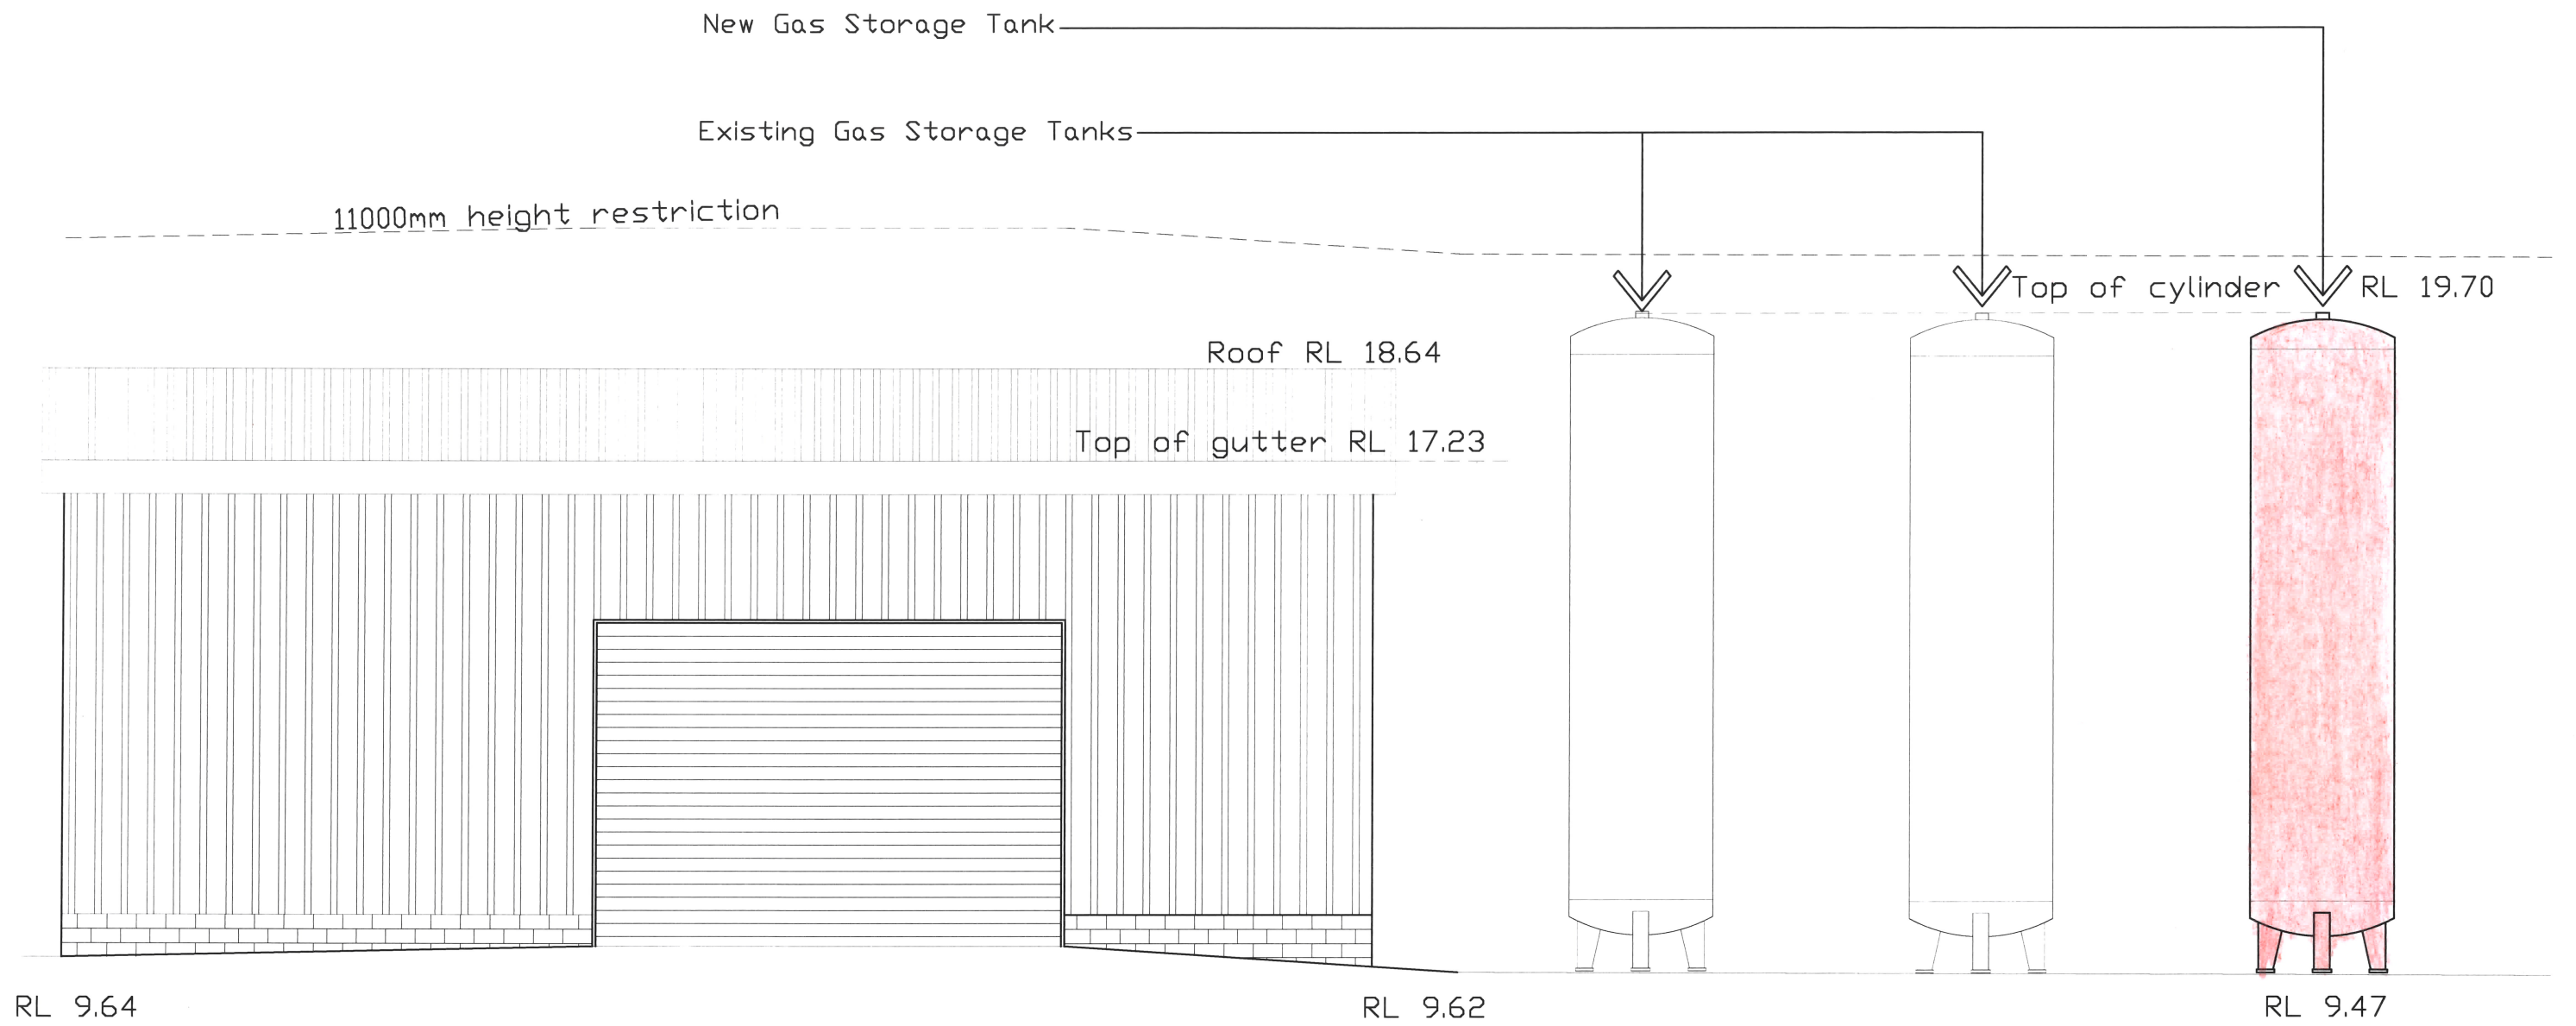



WEST ELEVATION

northern
beaches
council

**THIS PLAN IS TO BE READ IN
CONJUNCTION WITH
THE CONDITIONS OF DEVELOPMENT
CONSENT**

DA2022/1205

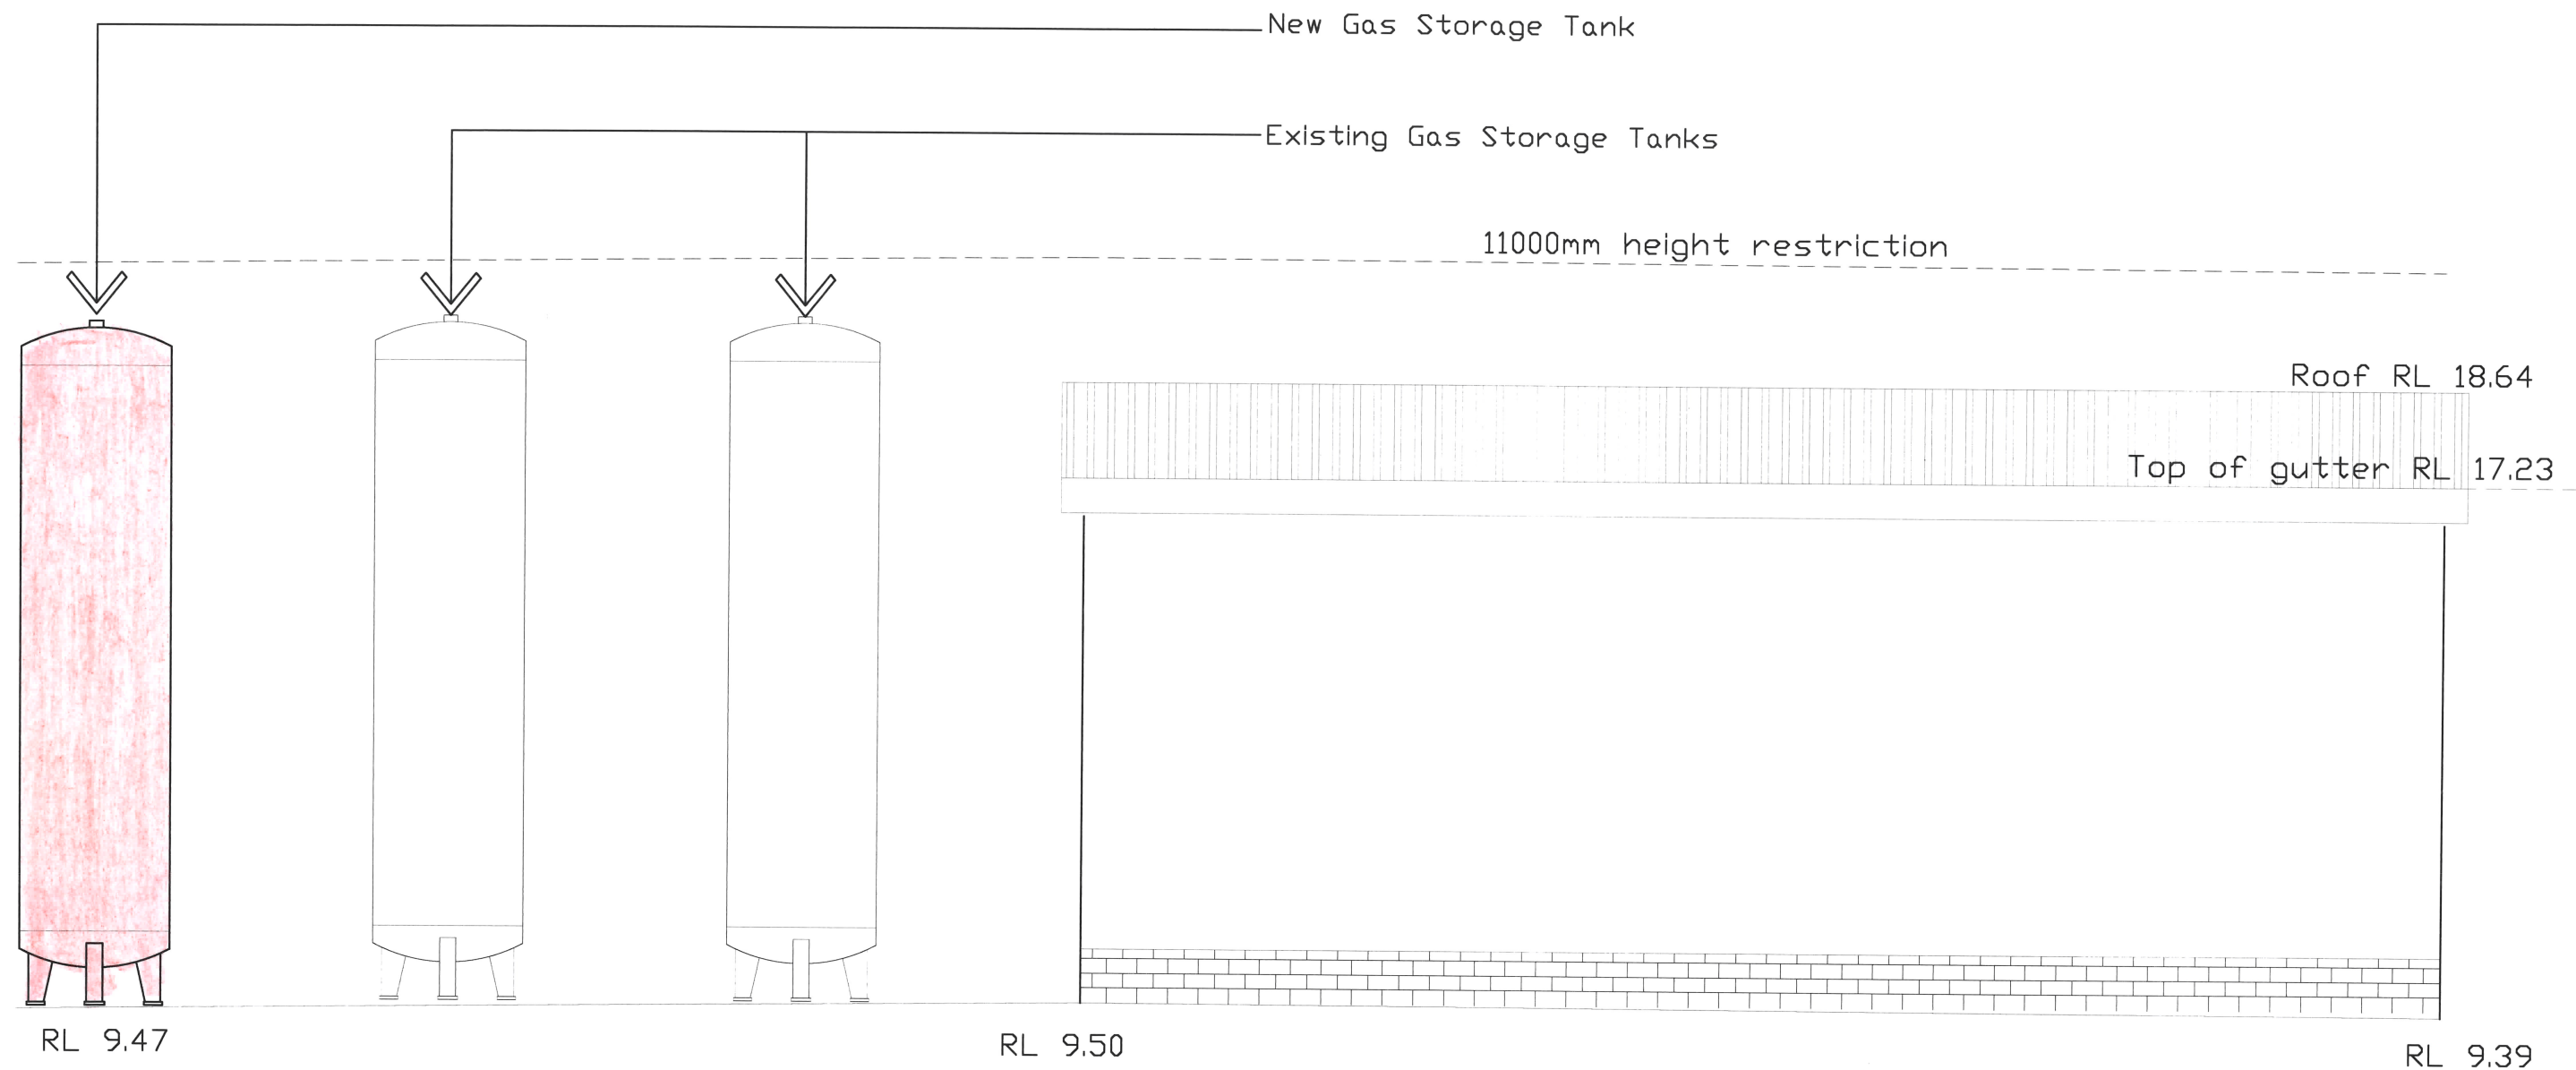

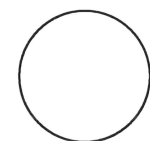 EAST ELEVATION

 northern
beaches
council

**THIS PLAN IS TO BE READ IN
CONJUNCTION WITH
THE CONDITIONS OF DEVELOPMENT
CONSENT**

DA2022/1205

All Dimensions are in millimetres
Written Dimensions preferred to scale
All measurements to be checked on site
All work to BCA and AS
NOT FOR CONSTRUCTION

© COPYRIGHT 2014

Client
S JEPSEN, TIM BROWN & THE
SPENCER SUPERANNUATION FUND
PO BOX 383
DEE WHY NSW 2099

Project
NEW WAREHOUSE
49 CHARD ROAD
BROOKVALE

Drawing
ELEVATIONS

DEVELOPMENT APPLICATION


 PETER PRINCI architects
ABN 34 315 485 678

P.O. Box 283
Collaroy NSW 2097
Email: pprinci@bigpond.com


Ph: (02) 9982 4709
Fax: (02) 9944 0709
Mobile: 0418 166 002

Drawn PP	Job No.
Checked PP	Date Jan '23
Scale 1:100	Issue A


Drawing No.
DA04

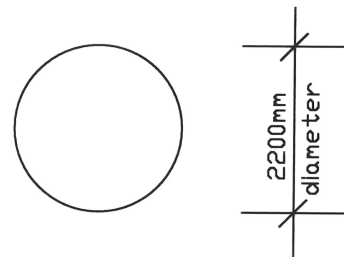

PLAN

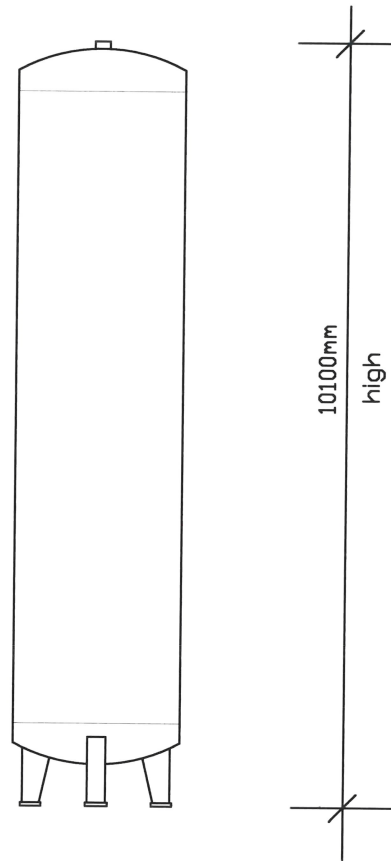

TYPICAL ELEVATION

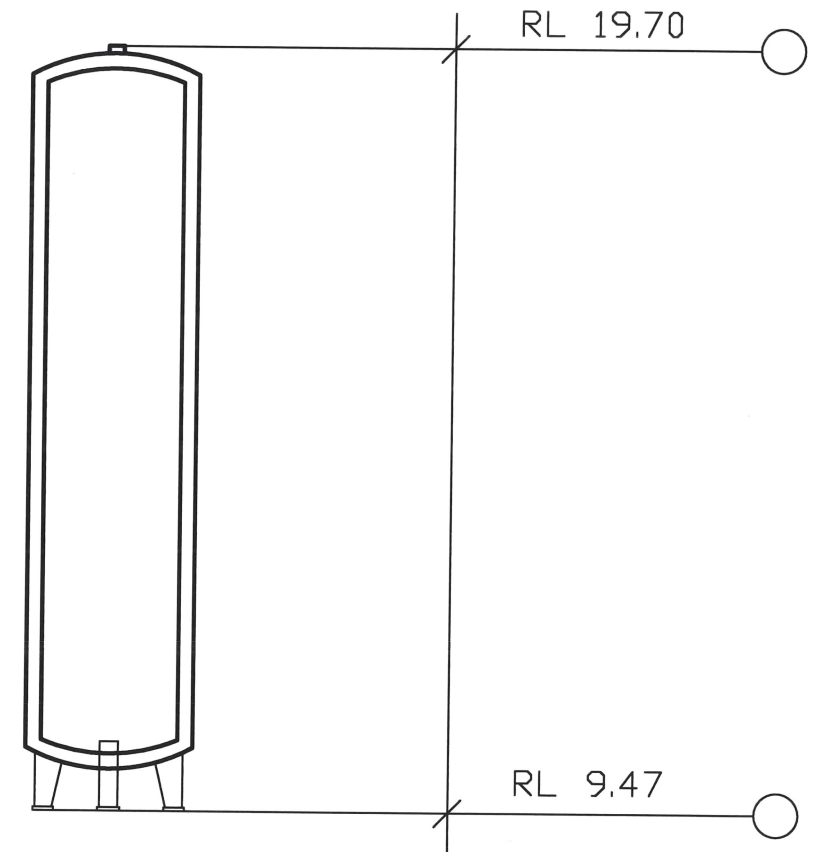

SECTION A-A



CYLINDER

 northern
beaches
council

**THIS PLAN IS TO BE READ IN
CONJUNCTION WITH
THE CONDITIONS OF DEVELOPMENT
CONSENT**

DA2022/1205

All Dimensions are in millimetres
Written Dimensions preferred to scale
All measurements to be checked on site
All work to BCA and AS
NOT FOR CONSTRUCTION

© COPYRIGHT 2017

Client
SPEEDGAS
49 CHARD AVENUE
BROOKVALE NSW 2100

Project
PROPOSED STORAGE CYLINDER
31 SYDENHAM ROAD
BROOKVALE NSW 2100

Drawing
CYLINDER DETAILS

DEVELOPMENT APPLICATION

 **PETER PRINCI architects**
ABN: 34 315 485 678
Reg. No. 7048
P.O. Box 615
Frenchs Forest NSW 1640
Email: peter@pparchitects.com.au
www.pparchitects.com.au
Ph: (02) 9452 5661
Fax: (02) 9452 5662
Mobile: 0418 166 002

Drawn PP	Job No.
Checked PP	Date Jan '23
Scale 1:100	Issue A

Drawing No.
DA05