


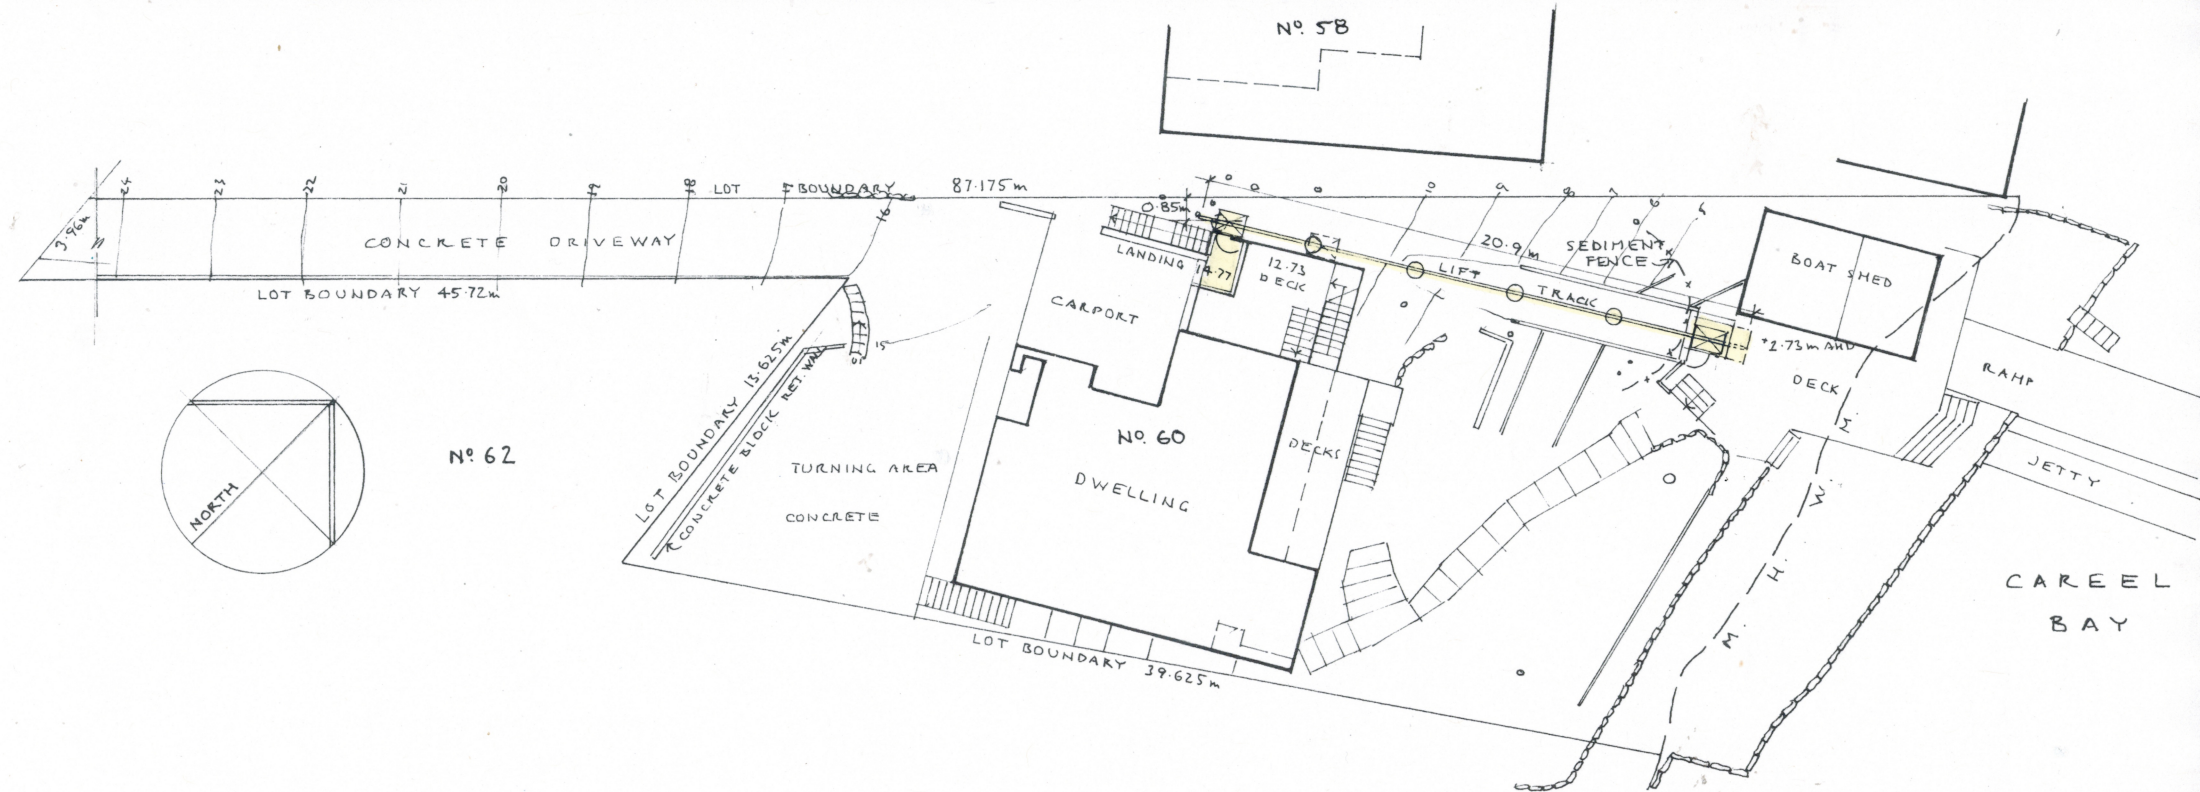

northern  
beaches  
council

**THIS PLAN IS TO BE READ IN  
CONJUNCTION WITH  
THE CONDITIONS OF DEVELOPMENT  
CONSENT**

**DA2021/0495**

Prepared: Stephen Crosby & Assoc.  
Pty. Ltd.

SCOTLAND ISLAND  
PO Box 204 Church Pt. NSW 2105  
M: 0409 047 513 E: scrosby@intermode.on.net

Job

**INCLINE LIFT**

**60 CABARITA RD.  
AVALON  
Lot 1 DP 208499**

For G. SMITH  
Drawing

**SITE PLAN**

Scale 1:200 AT A3  
Date MARCH 2021  
Drawn S.C.  
Drawing Number

**2051 - DA 01**

