


THIS PLAN IS TO BE READ IN
CONJUNCTION WITH
THE CONDITIONS OF DEVELOPMENT
CONSENT

DADA2020/0424

SURVEY DETAILS:
ADAM CLERKE SURVEYORS P/L
(incorporating Paul Keen & Company)
DRAWING REF. 3219 ISSUED 30/05/2019
PHONE (02) 9918 4111
DATUM: AHD

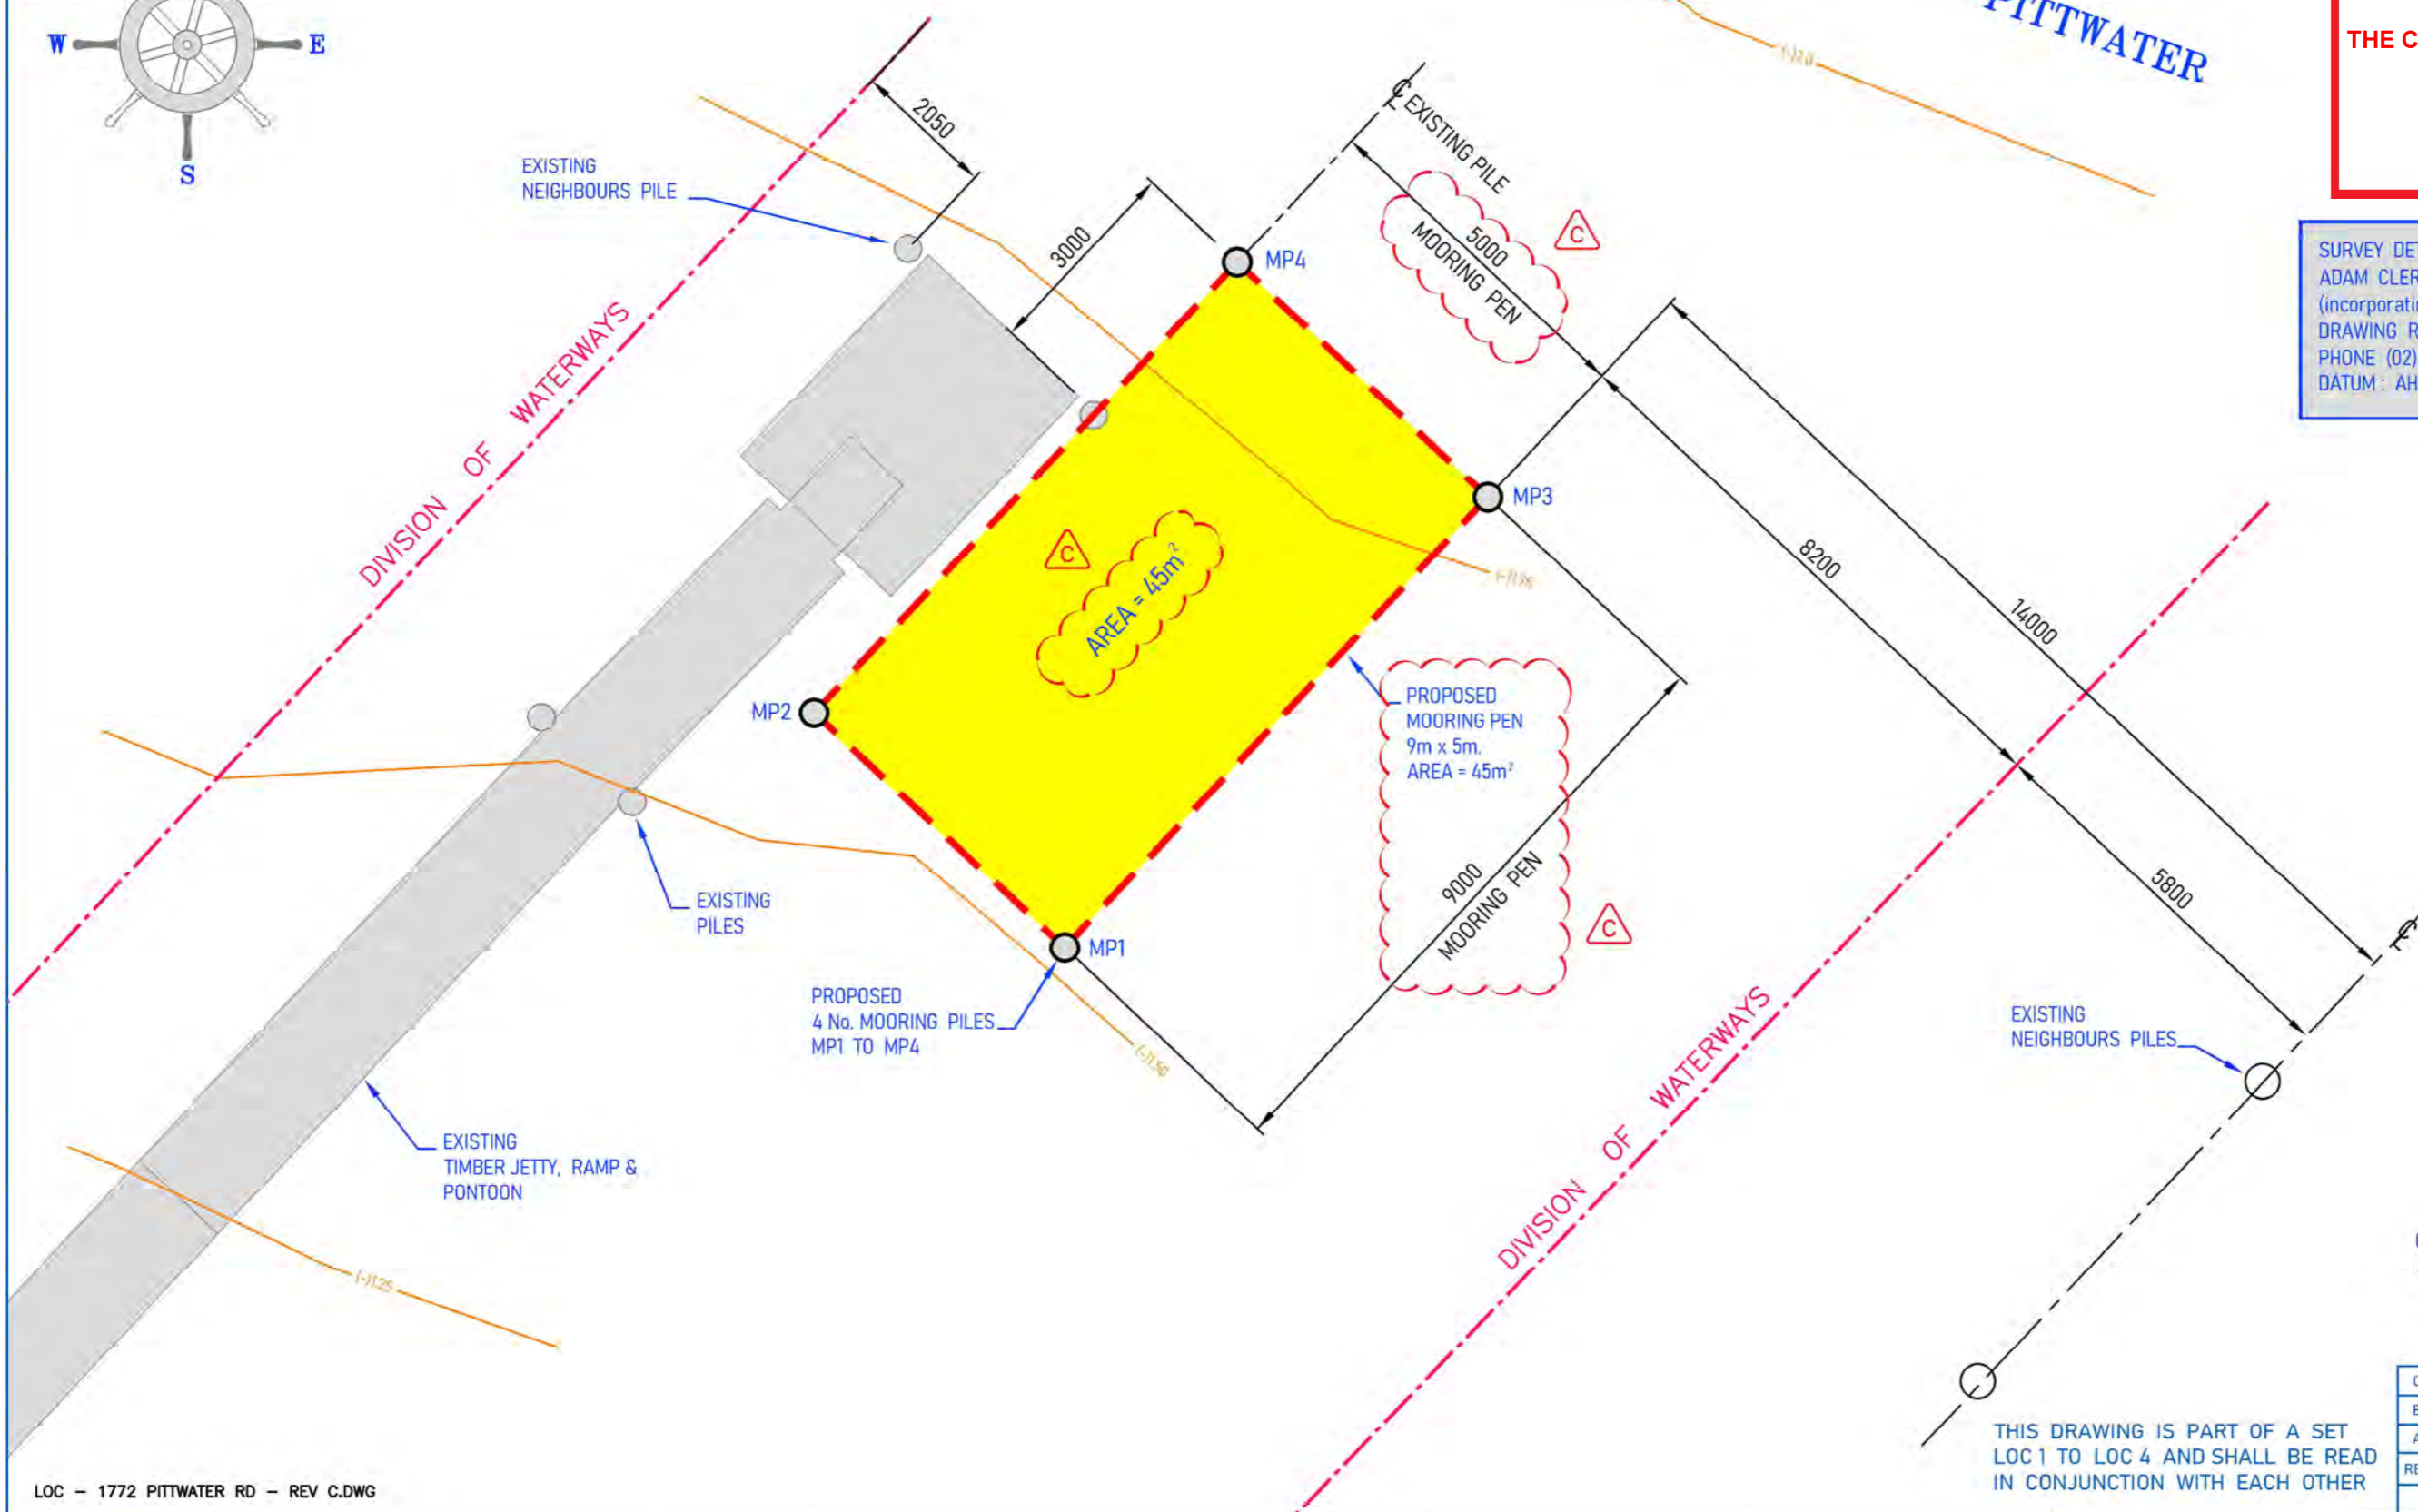


LOC - 1772 PITTWATER RD - REV C.DWG

THIS DRAWING IS PART OF A SET
LOC 1 TO LOC 4 AND SHALL BE READ
IN CONJUNCTION WITH EACH OTHER

C	ISSUED FOR CLIENT REVIEW	GC	03-04-2020
B	ISSUED FOR CLIENT REVIEW	GC	10-12-2019
A	ISSUED FOR CLIENT REVIEW	GC	08-08-2019
REV	DESCRIPTION	BY	DATE
AMENDMENTS			


SITE:	1772 PITTWATER ROAD - BAYVIEW	LOC 2 - PROPOSED PLAN	2019 - 051	09-07-2019	 Unit 21 122-126 Old Pittwater Road Brookvale NSW 2100 M:0450 909 604 T:02 8091 1534 www.cm-consulting.com.au
TITLE:	PROPOSED MOORING PEN & PILES	DRAWING NO.	PROJECT NO.	DATE	
		1:100 SCALE AT A3	G.C. DRAWN	A.J.C. CHECKED	C REVISION

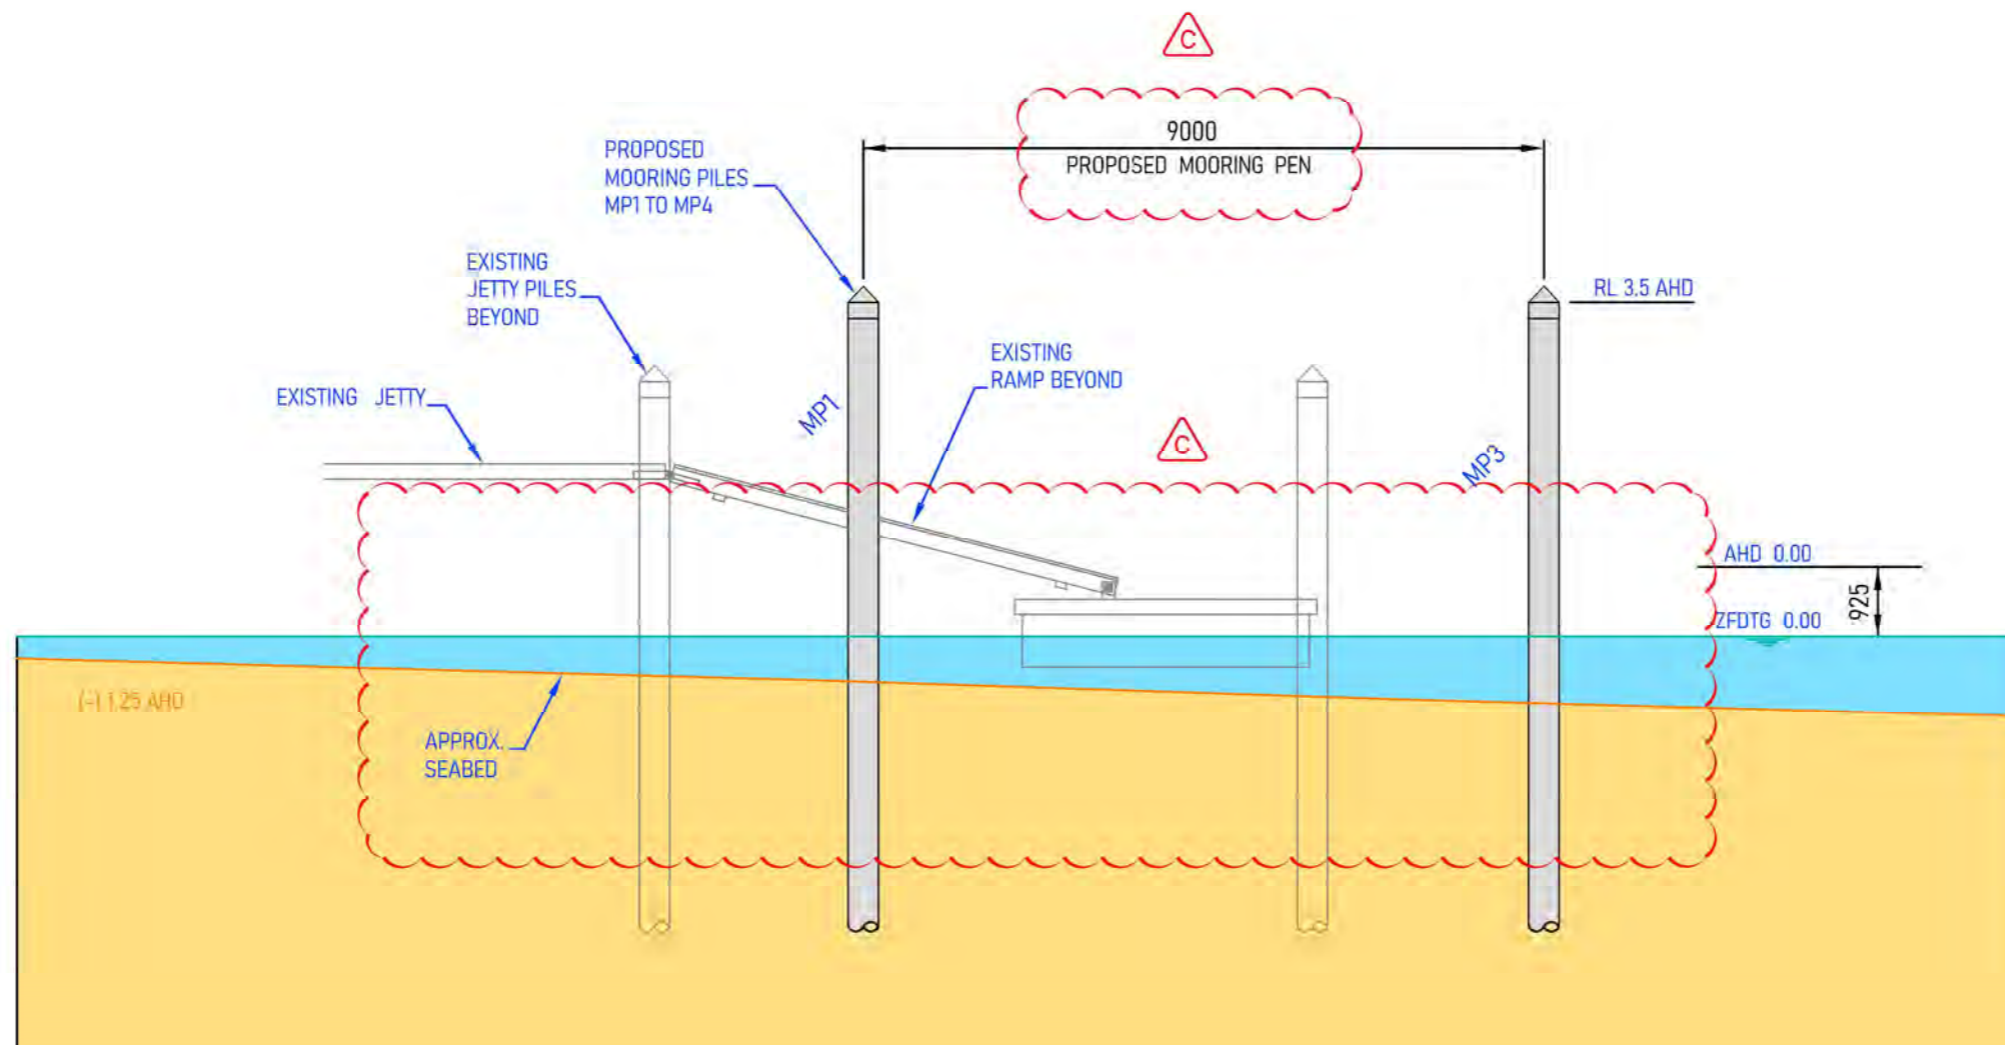

PROPOSED MOORING PEN SOUTH ELEVATION

SCALE 1:100


LEVELS SHOWN ARE TO DATUM AHD.
PER ADAM CLERKE SURVEYORS PTY. LTD.
DRAWING REF. 3219 (30/05/2019)
PHONE 9918 4111

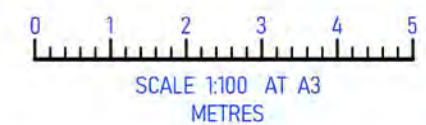

THIS DRAWING IS PART OF A SET
LOC 1 TO LOC 4 AND SHALL BE READ
IN CONJUNCTION WITH EACH OTHER

C	ISSUED FOR CLIENT REVIEW	GC	03-04-2020
B	ISSUED FOR CLIENT REVIEW	GC	10-12-2019
A	ISSUED FOR CLIENT REVIEW	GC	08-08-2019
REV	DESCRIPTION	BY	DATE
AMENDMENTS			

LOC - 1772 PITTWATER RD - REV C.DWG

SITE : 1772 PITTWATER ROAD - BAYVIEW		LOC 3 - ELEVATION		2019 - 051	09-07-2019	<div> COPLEYMARINE CONSULTING GROUP Unit 21 122-126 Old Pittwater Road Brookvale NSW 2100 M:0450 909 604 T:02 8091 1534 www.cm-consulting.com.au</div>
DRAWING NO.		PROJECT NO.		DATE		
TITLE : PROPOSED MOORING PEN & PILES		1:100	G.C.	A.J.C.	C	
SCALE AT A3		DRAWN		CHECKED	REVISION	



SITE : 1772 PITTWATER ROAD - BAYVIEW		LOC 4 - PLAN NAVIGATION		2019 - 051	09-07-2019	<div> COPLEYMARINE CONSULTING GROUP Unit 21 122-126 Old Pittwater Road Brookvale NSW 2100 M:0450 909 604 T:02 8091 1534 www.ccm-consulting.com.au</div>
DRAWING NO.		PROJECT NO.		DATE		
TITLE : PROPOSED MOORING PEN & PILES		1:1000		A.J.C.		
SCALE AT A3		G.C. G.C.		C		
DRAWN		CHECKED		REVISION		