



NOTIFICATION

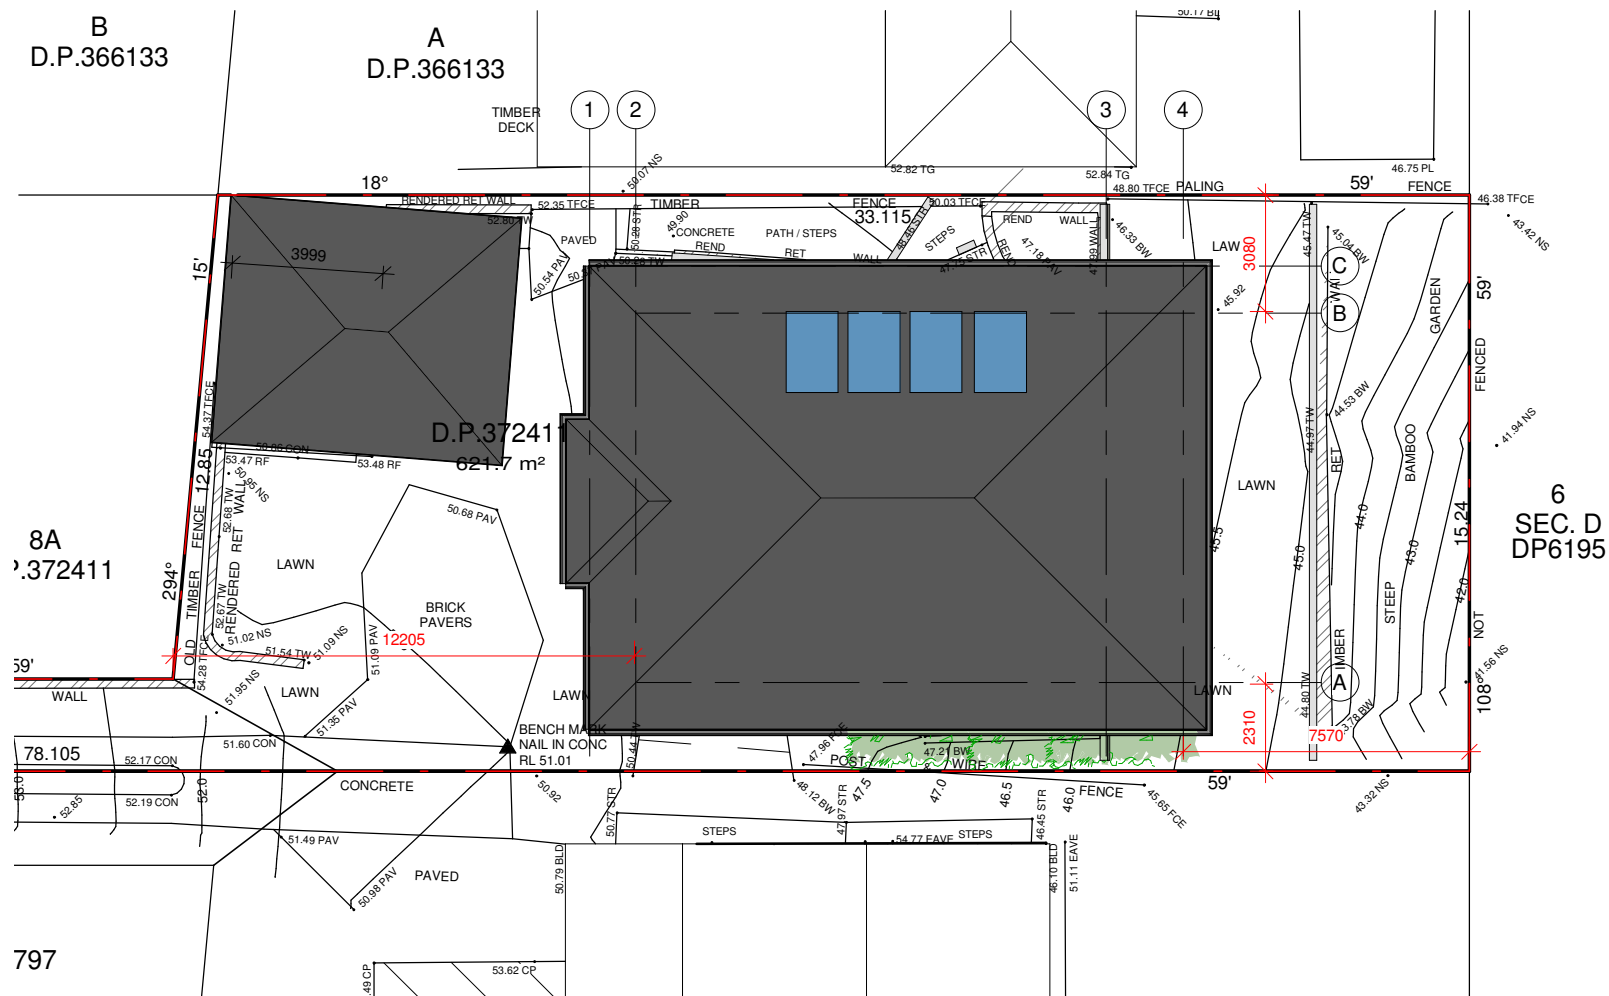


1 SITE PLAN - NP

NP 1 : 200

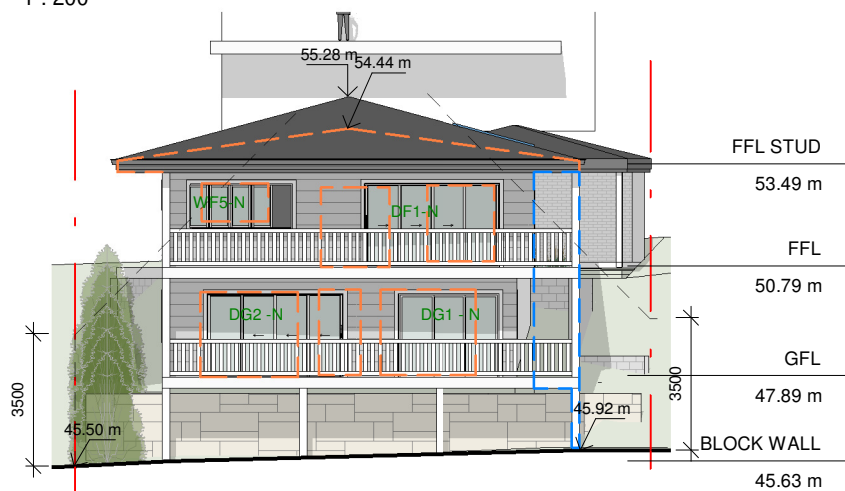


3 NORTH ELEVATION - NP

NP 1 : 200

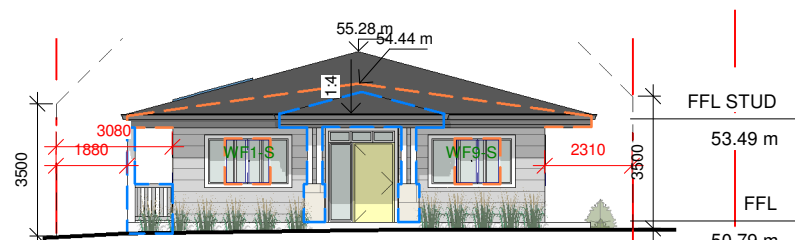


4 SOUTH ELEVATION - NP

NP 1 : 200

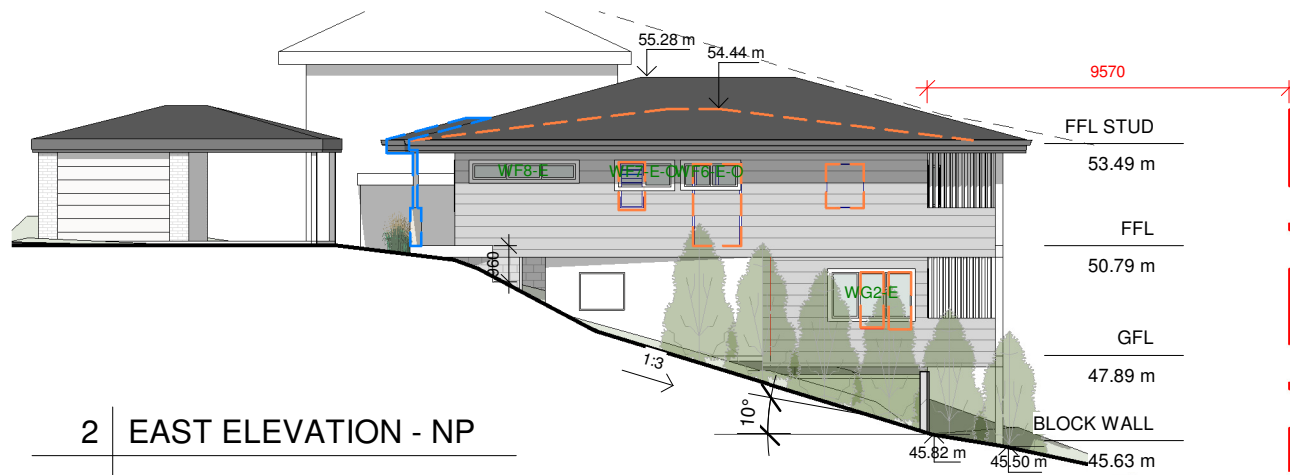

2 EAST ELEVATION - NP

NP 1 : 200

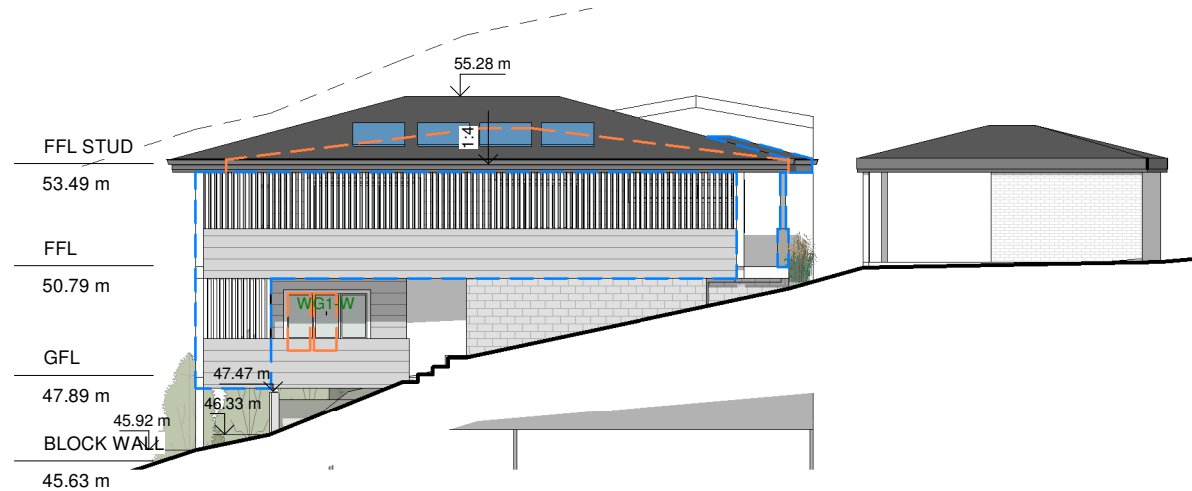

5 WEST ELEVATION - NP

NP 1 : 200

Do not scale from plans. All dimensions and levels shown on plan are subject to confirmation on site.

ISSUE	DATE	DESCRIPTION	DRWN	CHKD
-	23.09.2019	SECTION 4.55	KM	-

This drawing is copyright and remains the property of Blue Sky Building Designs P/L.

BLUE SKY

BUILDING DESIGNS

PO BOX 167

Newport 2106

Mobile: 0 414 310 171

E: info@bsbd.com.au

www.blueskybuildingdesigns.com.au

PROJECT TITLE:	ALTERATION & ADDITION
PROJECT NO.:	2019047
AT:	10 HILLCREST AVE, MONA VALE
FOR:	ROBYN TERRELL

SHEET TITLE:	NOTIFICATION PLAN
SHEET NO:	NP
SCALE A3:	1 : 200