




LOCATION DIAGRAM

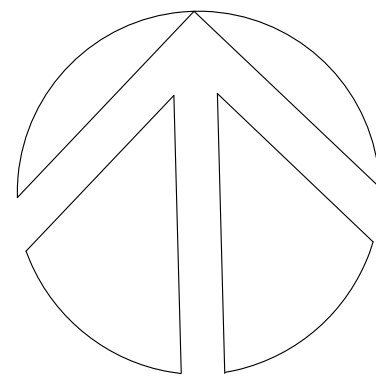

3 BERITH STREET WHEELER HEIGHTS
LIST OF DRAWINGS FOR S4.55 DA REVISIONS

- A01 LOCATION DIAGRAM
- A02 BASEMENT
- A03 SITE & GROUND FLOOR PLAN
- A04 FIRST FLOOR PLAN
- A05 ROOF PLAN
- A06 ELEVATIONS
- A07 NORTH & INTERNAL ELEVATIONS
- A08 SECTIONS

LEGEND

ISSUE	DATE	AMENDMENTS


Barry Rush & Associates Pty Ltd
Architects
Suite 25A, 2 Beattie Street, Balmain,
NSW, Australia, 2041
Phone: (612) 9555 8028 Fax: (612) 9810 0161
Email: info@barryrush.com.au
www.barryrush.com.au


Client
ASTUTE INVEST Pty Ltd
ACN 629 772 765

Project
**3 BERITH STREET
WHEELER HEIGHTS**
LOT A IN DP 411784

Drawing
LOCATION DIAGRAM

Scale	NTS	Drawn	BR
File	DA Berith St A.dwg	Checked	BR
Plotted	7/11/2018 4:22 PM		
Job No	1801		
Version	S4.55	Drawing No:	A01

© COPYRIGHT BR&A P/L
Do not scale off this drawing. Use figured dimensions only.
Verify all dimensions on site.

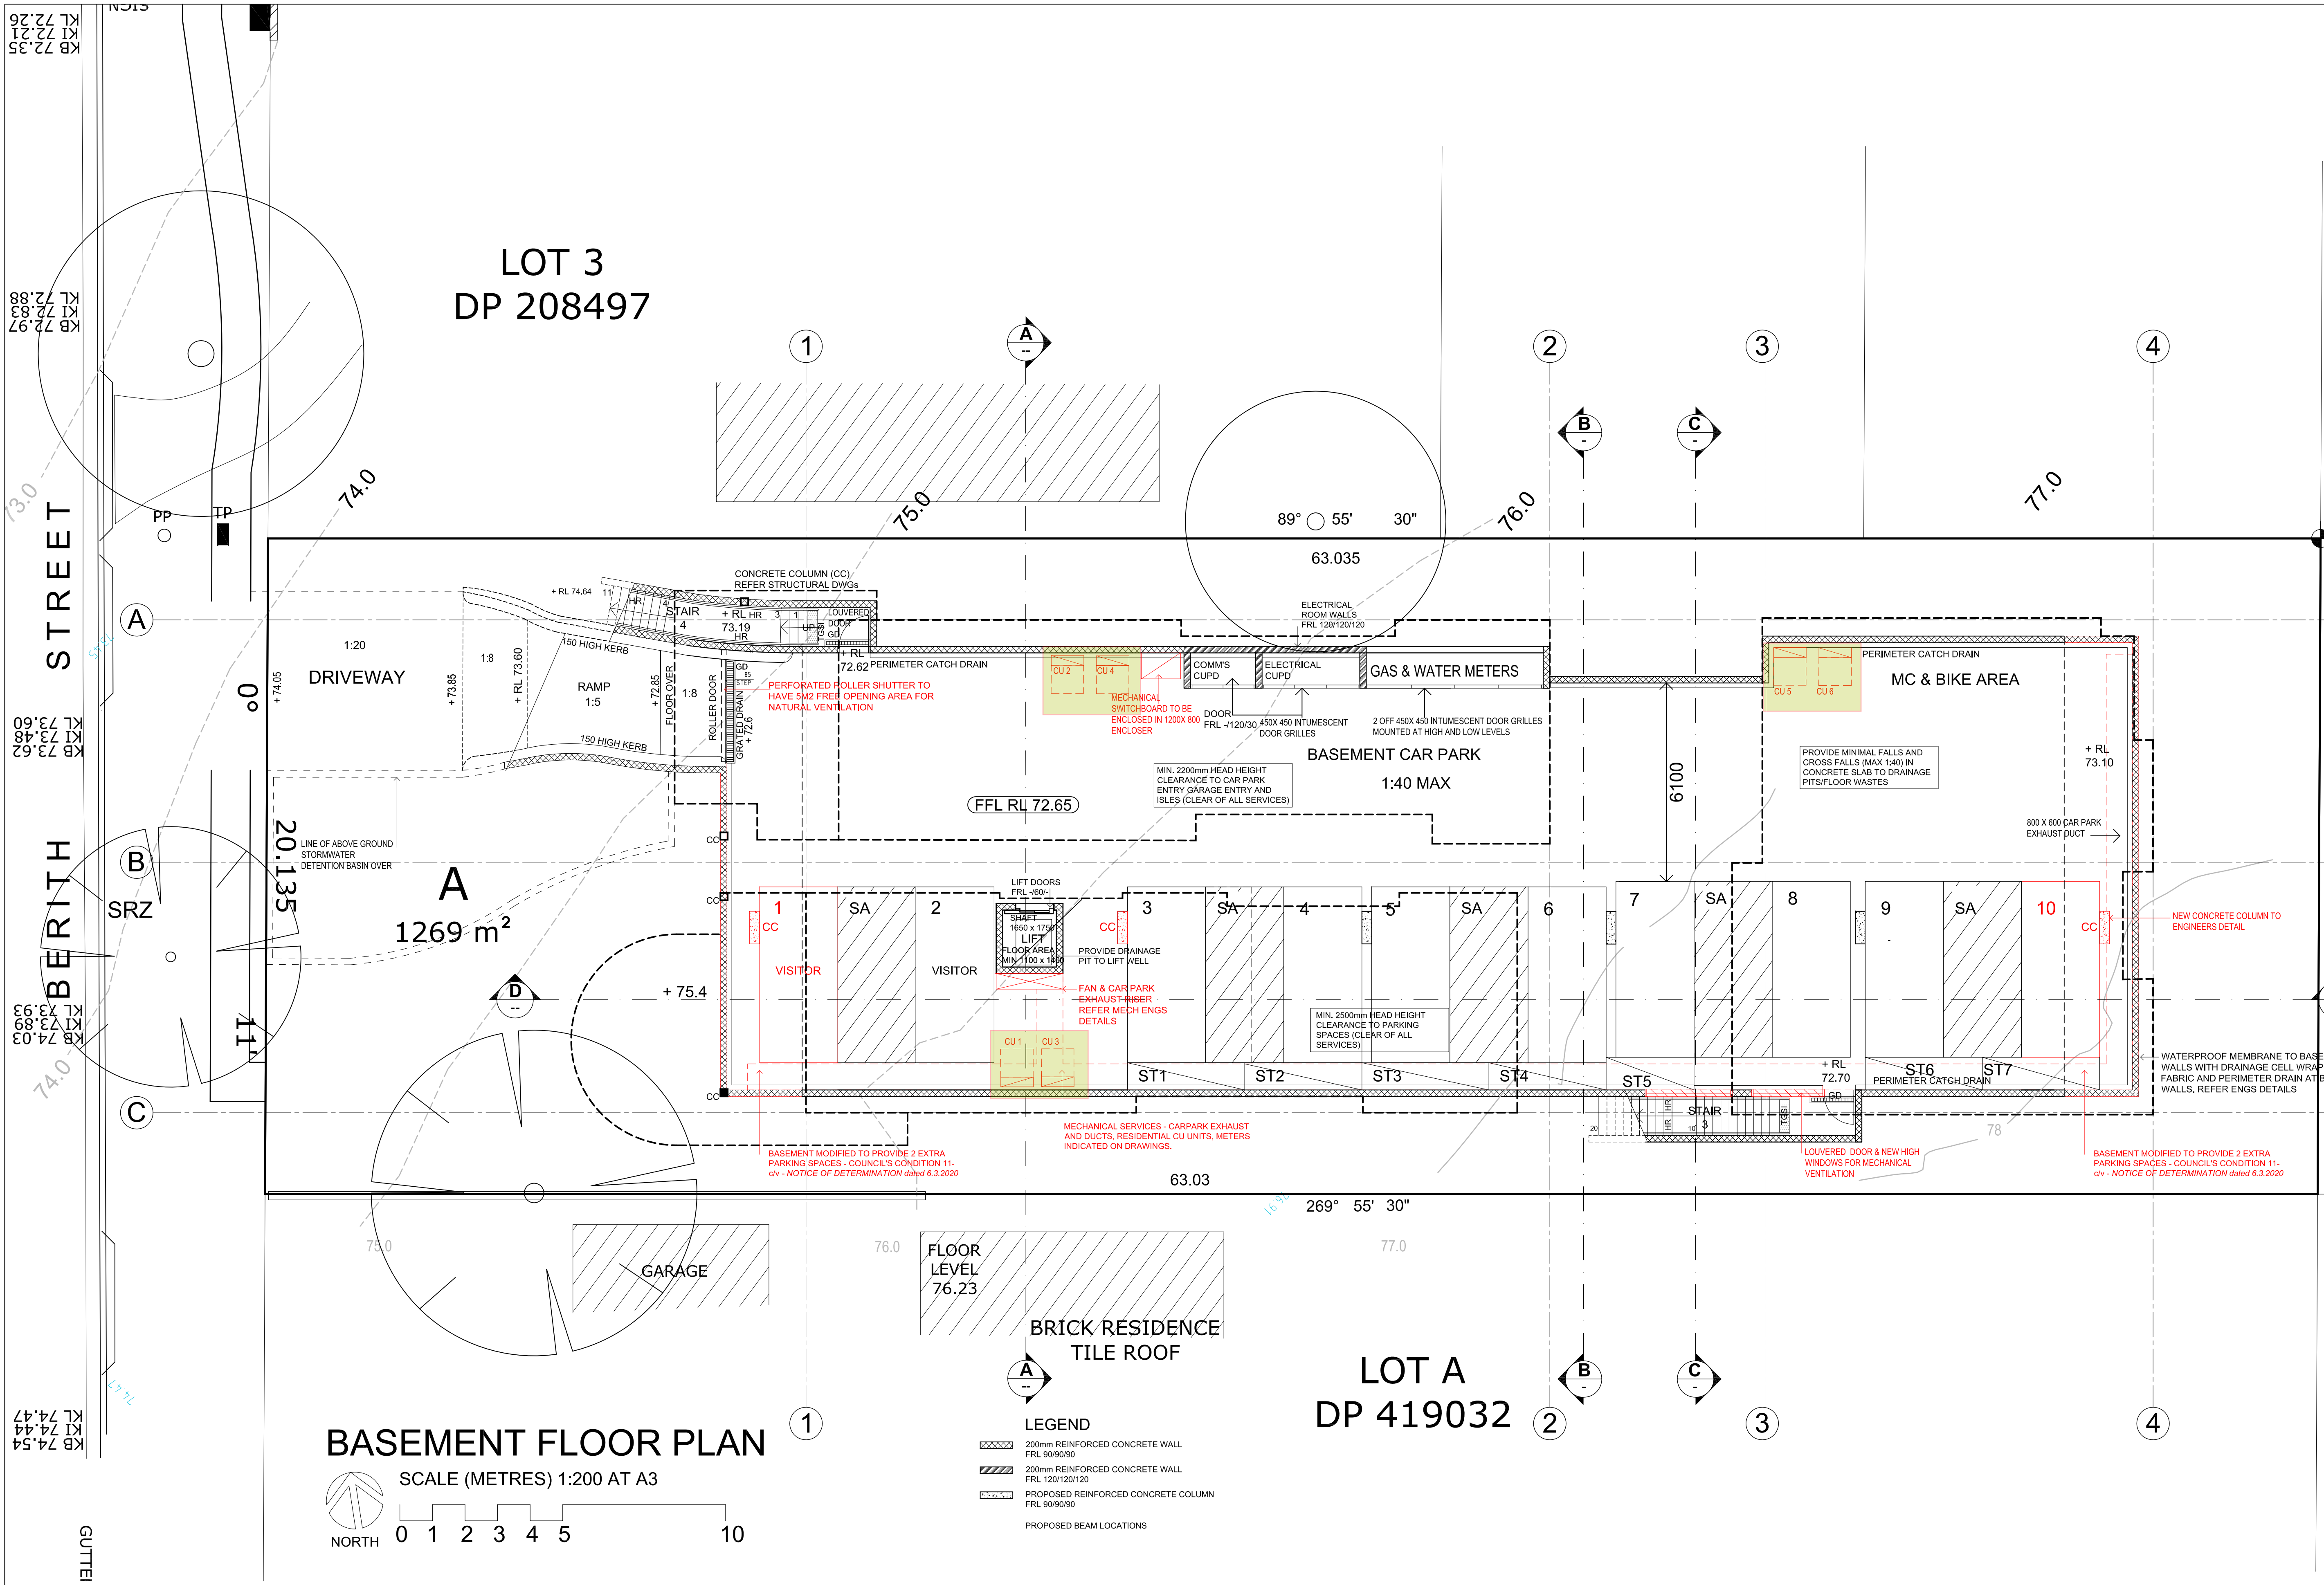

LEGEND	
AFFL	ABOVE FINISHED FLOOR LEVEL
BAL	BALUSTRADE
CC	CONCRETE COLUMN
CU	CONDENSED UNIT
DP	DOWNPIPE
EG	EAVES GUTTER
EX	EXISTING
F1	1800MM HIGH TIMBER FENCE
FB	FACE BRICK
FFL	FINISHED FLOOR LEVEL
FW	FLOOR WASTE
GD	GRADED DRAIN
GBT	GAS BAYONET
HT	HOSE TAP
HWU	HOT WATER UNIT
MA	METAL AWNING
MDR	METAL DECK ROOFING
PD	PLANTER DRAIN
PR	PAINTED RENDER FINISH
FPS	FIXED PRIVACY SCREEN
RL	RELATIVE LEVEL
RWO	ROOF WATER OUTLET
RWT	RAIN WATER TANK
SA	SHARED AREA
SC	STEEL COLUMN
SCW	STONE CLAD WALL
SG	SECURITY GATE
SGD	SLIDING GLASS DOOR
SK	SKY WINDOW
DA REVISIONS	

SET OUT POINT

ISSUE	DATE	AMENDMENTS
-------	------	------------



Barry Rush & Associates Pty Ltd
Architects
Suite 25A, 2 Beattie Street, Balmain,
NSW, Australia, 2041
Phone: (612) 9555 8028 Fax: (612) 9810 0161
Email: info@barryrush.com.au
www.barryrush.com.au

Client
ASTUTE INVEST Pty Ltd
ACN 629 772 765

Project
**3 BERTH STREET
WHEELER HEIGHTS**
LOT A IN DP 411784

Drawing
BASEMENT PLAN

Scale	1:100	Drawn	BR
File	DA Berth St A.dwg	Checked	BR
Plotted	7/11/2018 4:22 PM		
Job No	1801		
Version	S4.55	Drawing No:	A02

© COPYRIGHT BR&A P/L
Do not scale off this drawing. Use figured dimensions only.
Verify all dimensions on site.

BERITH STREET

REMOVE AND REPLACE EXISTING TREE

NEW CONCRETE CROSSING TO COUNCIL REQUIREMENTS

NEW FOOTPATH

LETTERBOXES

HYDRANT VALVE

RAKE FENCE FROM 1.2m HIGH TO 1.8m HIGH AT BUILDING LINE

RAKE FENCE FROM 1.2m HIGH TO 1.8m HIGH AT BUILDING LINE

LOT 3
DP 208497

LOT 18
DP 8871

LOT 19
DP 8871


LOT 20
DP 8871

LOT B
DP 419032

LOT A
DP 419032

SITE & GROUND FLOOR PLAN

SCALE (METRES) 1:200 AT A3

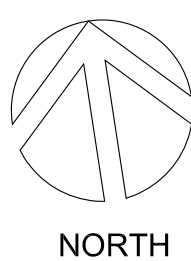

LEGEND

AFFL	ABOVE FINISHED FLOOR LEVEL
BAL	BALUSTRADE
CC	CONCRETE COLUMN
CU	CONDENSED UNIT
DP	DOWNPIPE
EG	EAVES GUTTER
EX	EXISTING
F1	1800MM HIGH TIMBER FENCE
FB	FACE BRICK
FFL	FINISHED FLOOR LEVEL
FW	FLOOR WASTE
GD	GRATED DRAIN
GBT	GAS BAYONET
HT	HOSE TAP
HWU	HOT WATER UNIT
MA	METAL AWNING
MDR	METAL DECK ROOFING
PD	PLANTER DRAIN
PR	PAINTED RENDER FINISH
FPS	FIXED PRIVACY SCREEN
RL	RELATIVE LEVEL
RWO	ROOF WATER OUTLET
SA	RAIN WATER TANK
SC	STEEL COLUMN
SCW	STONE CLAD WALL
SG	SLIDING GATE
SGD	SLIDING GLASS DOOR
SK	SKY WINDOW
TOW	TOP OF WALL
DA REVISIONS	

SET OUT POINT

1800 HIGH LAPPED AND CAPPED TIMBER PALING FENCE TO BOUNDARY

1800 HIGH LAPPED AND CAPPED TIMBER PALING FENCE TO BOUNDARY

-------	------	------------



Barry Rush & Associates Pty Ltd

Architects
Suite 25A, 2 Beattie Street, Balmain,
NSW, Australia, 2041
Phone: (612) 9555 8028 Fax: (612) 9810 0161
Email: info@barryrush.com.au
www.barryrush.com.au

Client

ASTUTE INVEST Pty Ltd
ACN 629 772 765

Project

3 BERITH STREET
WHEELER HEIGHTS

LOT A IN DP 411784

Drawing

SITE & GROUND FLOOR PLAN

Scale	1:100	Drawn	BR
File	Berith St A.dwg	Checked	BR
Plotted	31/05/2021		
Job No	1801		
Version	S4.55	Drawing No:	A02

© COPYRIGHT BR&A P/L
Do not scale off this drawing. Use figured dimensions only.
Verify all dimensions on site.



Barry Rush & Associates Pty Ltd
Architects
Suite 25A, 2 Beattie Street, Balmain,
NSW, Australia, 2041
Phone: (612) 9555 8028 Fax: (612) 9810 0161
Email: info@barryrush.com.au
www.barryrush.com.au

Client
ASTUTE INVEST Pty Ltd
ACN 629 772 765

Project
**3 BERITH STREET
WHEELER HEIGHTS**
LOT A IN DP 411784

Drawing
FIRST FLOOR PLAN

Scale 1:100 Drawn BR
File Berith St A.dwg Checked BR
Plotted 31/05/2021
Job No 1801
Version S4.55 Drawing No: **A03**

© COPYRIGHT BR&A P/L
Do not scale off this drawing. Use figured dimensions only.
Verify all dimensions on site.

BERITH STREET

BERITH STREET

FIRST FLOOR PLAN


SCALE (METRES) 1:200 AT A3




0 1 2 3 4 5 10

LEGEND


- 250mm BRICK VENEER WALL WITH 50mm CAVITY
- 90mm TIMBER FRAMED WALL
- 200mm REINFORCED CONCRETE WALL
FRL 90/90/90
- DISCONTINUOUS CONSTRUCTION AT LIFT
90mm TIMBER FRAMED WALL
200mm REINFORCED CONCRETE WALL
FRL 90/90/90
- SC 1 PROPOSED STEEL COLUMN

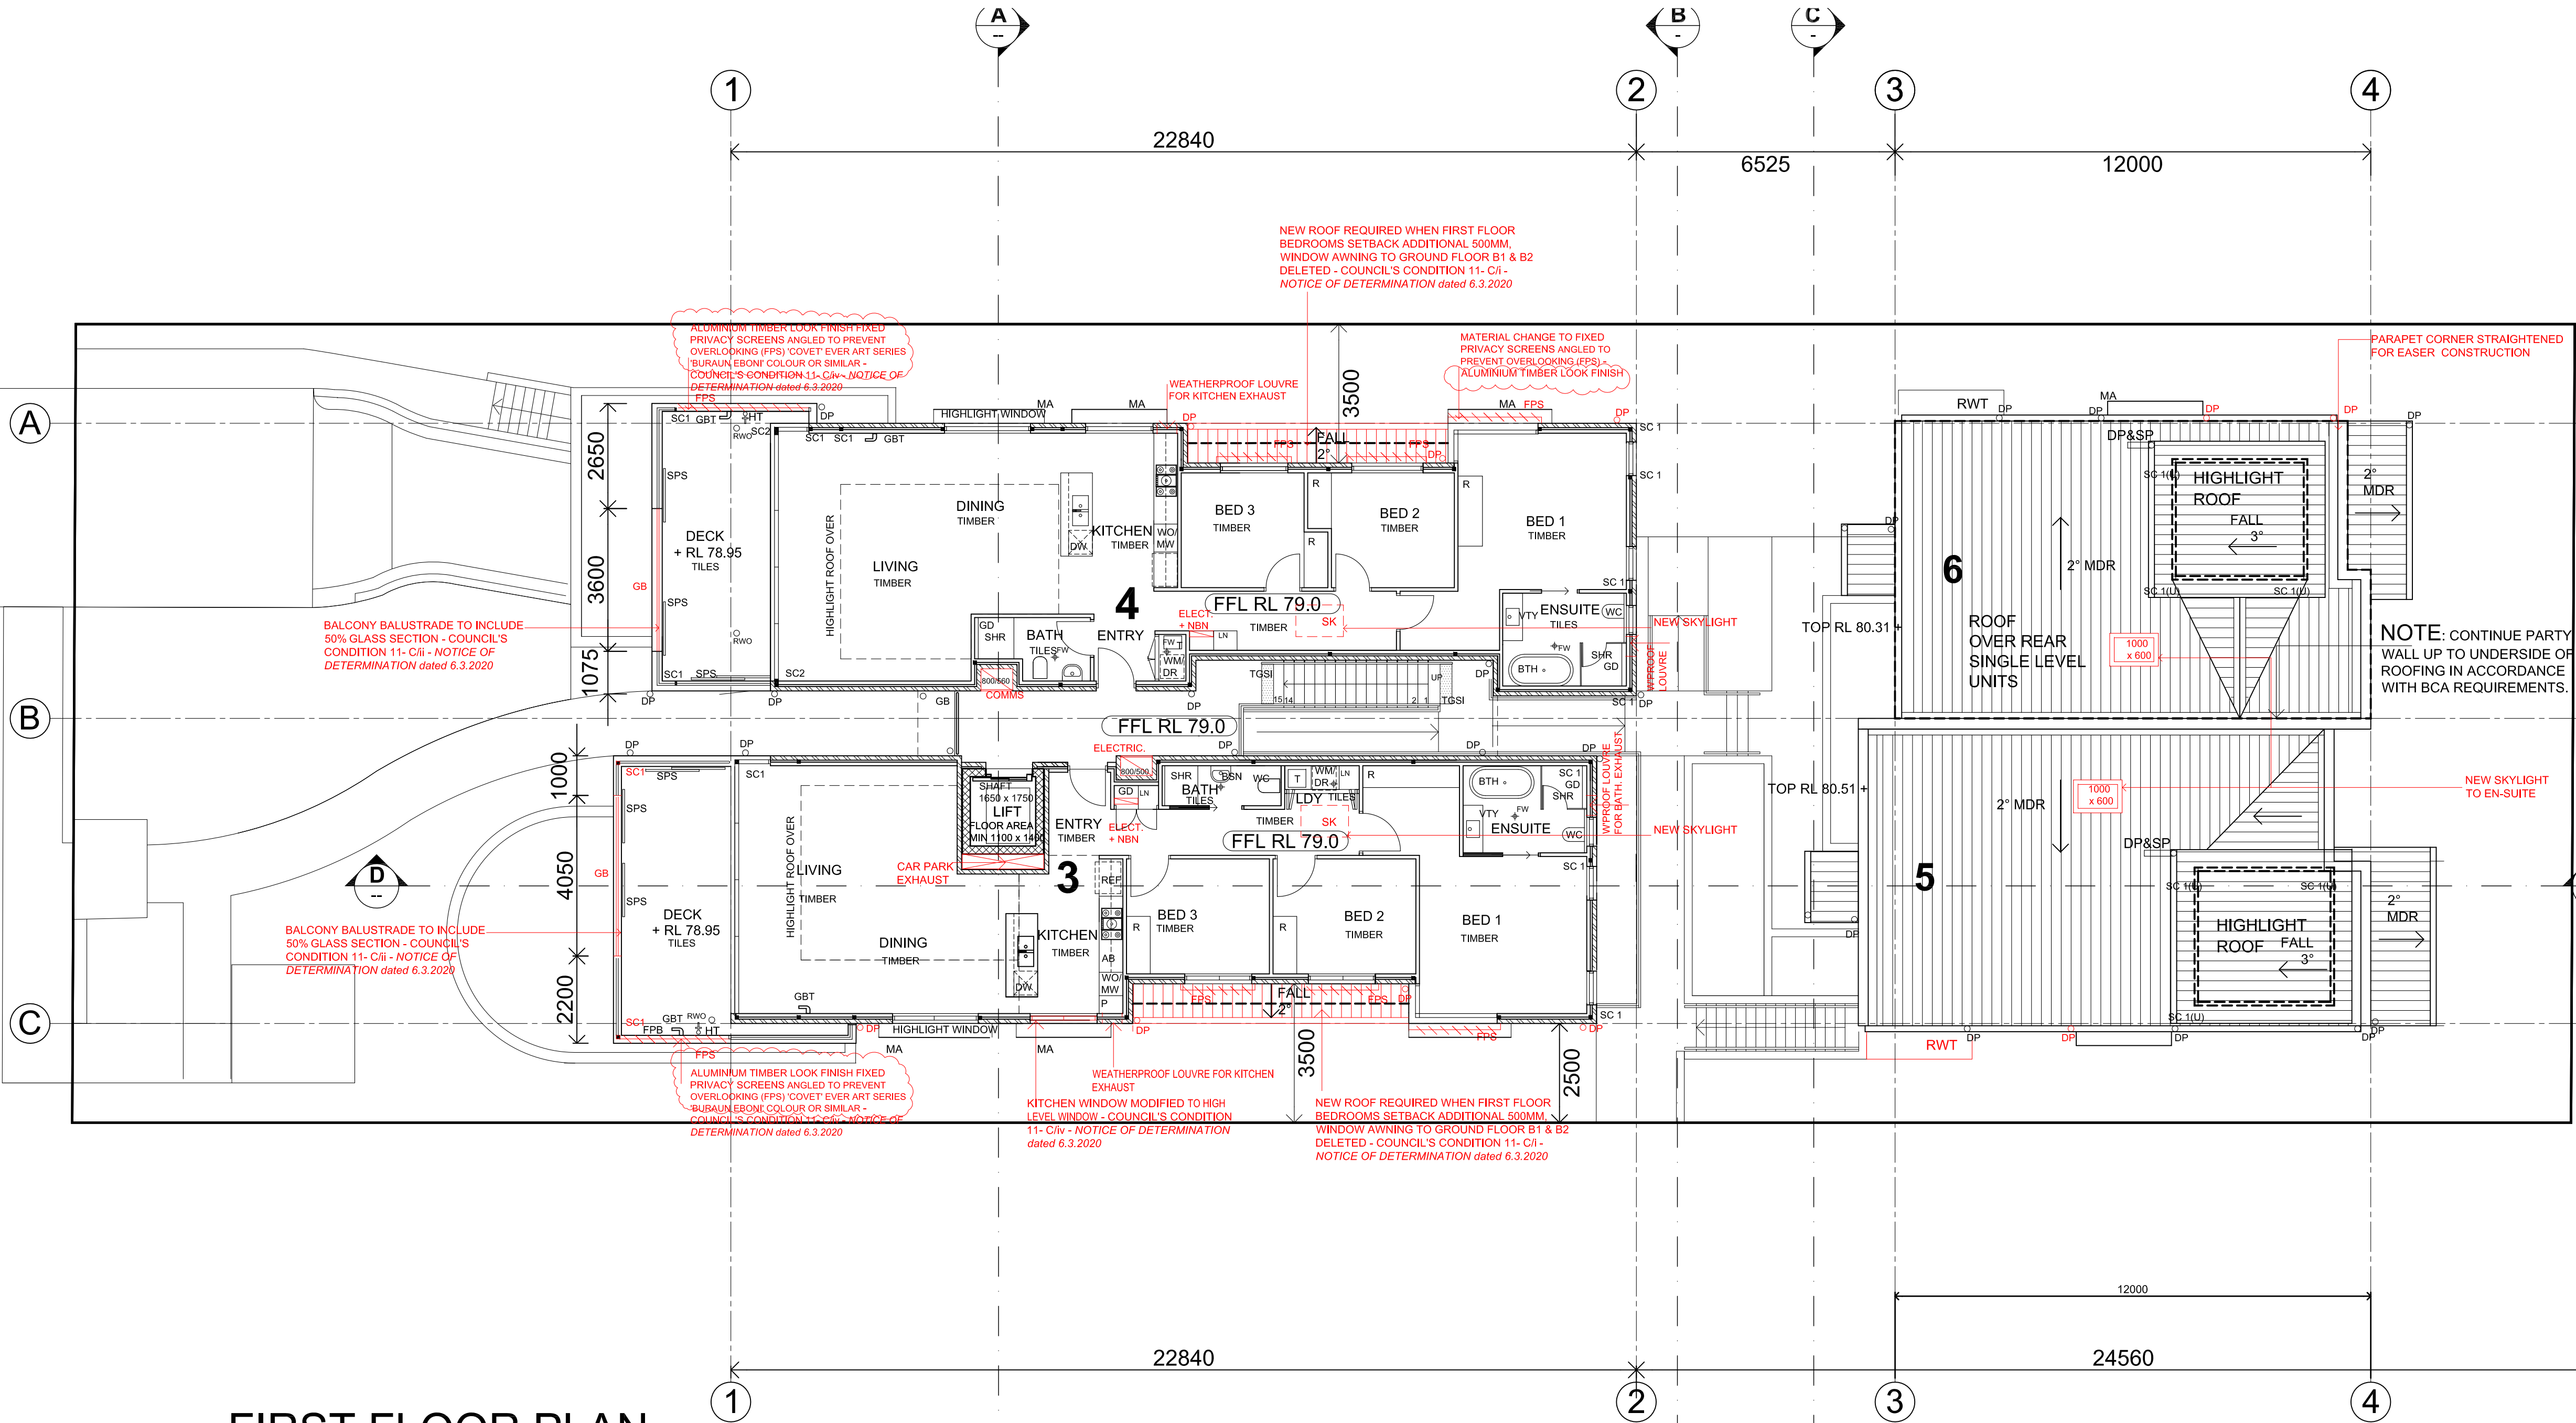

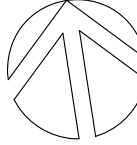

GENERALLY NO EAVES
UNLESS SHOWN OTHERWISE,
LIKE HIGHLIGHT ROOF IS WITH
450MM EAVES AS DRAWN

ISSUE	DATE	AMENDMENTS
-------	------	------------

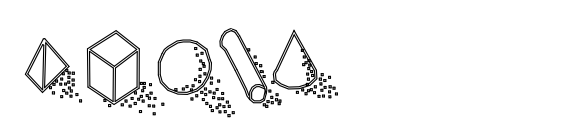

Barry Rush & Associates Pty Ltd
Architects
Suite 25A, 2 Beattie Street, Balmain,
NSW, Australia, 2041
Phone: (612) 9555 8028 Fax: (612) 9810 0161
Email: info@barryrush.com.au
www.barryrush.com.au

ASTUTE INVEST Pte. Ltd

RON 025772700

3 BERITH STREET

LOT A IN DB 411784

ROOF PLAN

ROOF LEAK

Scale 1:100 Drawn BR


Scale	1:100	Drawn	BR
File	Berith St. A. dug	Checked	BR

Plotted: 7/11/2018 4:33 PM


Job No. 1801

Version: 04.55 Drawing No: **A05**


version: S4.55 Drawing No: **A05**

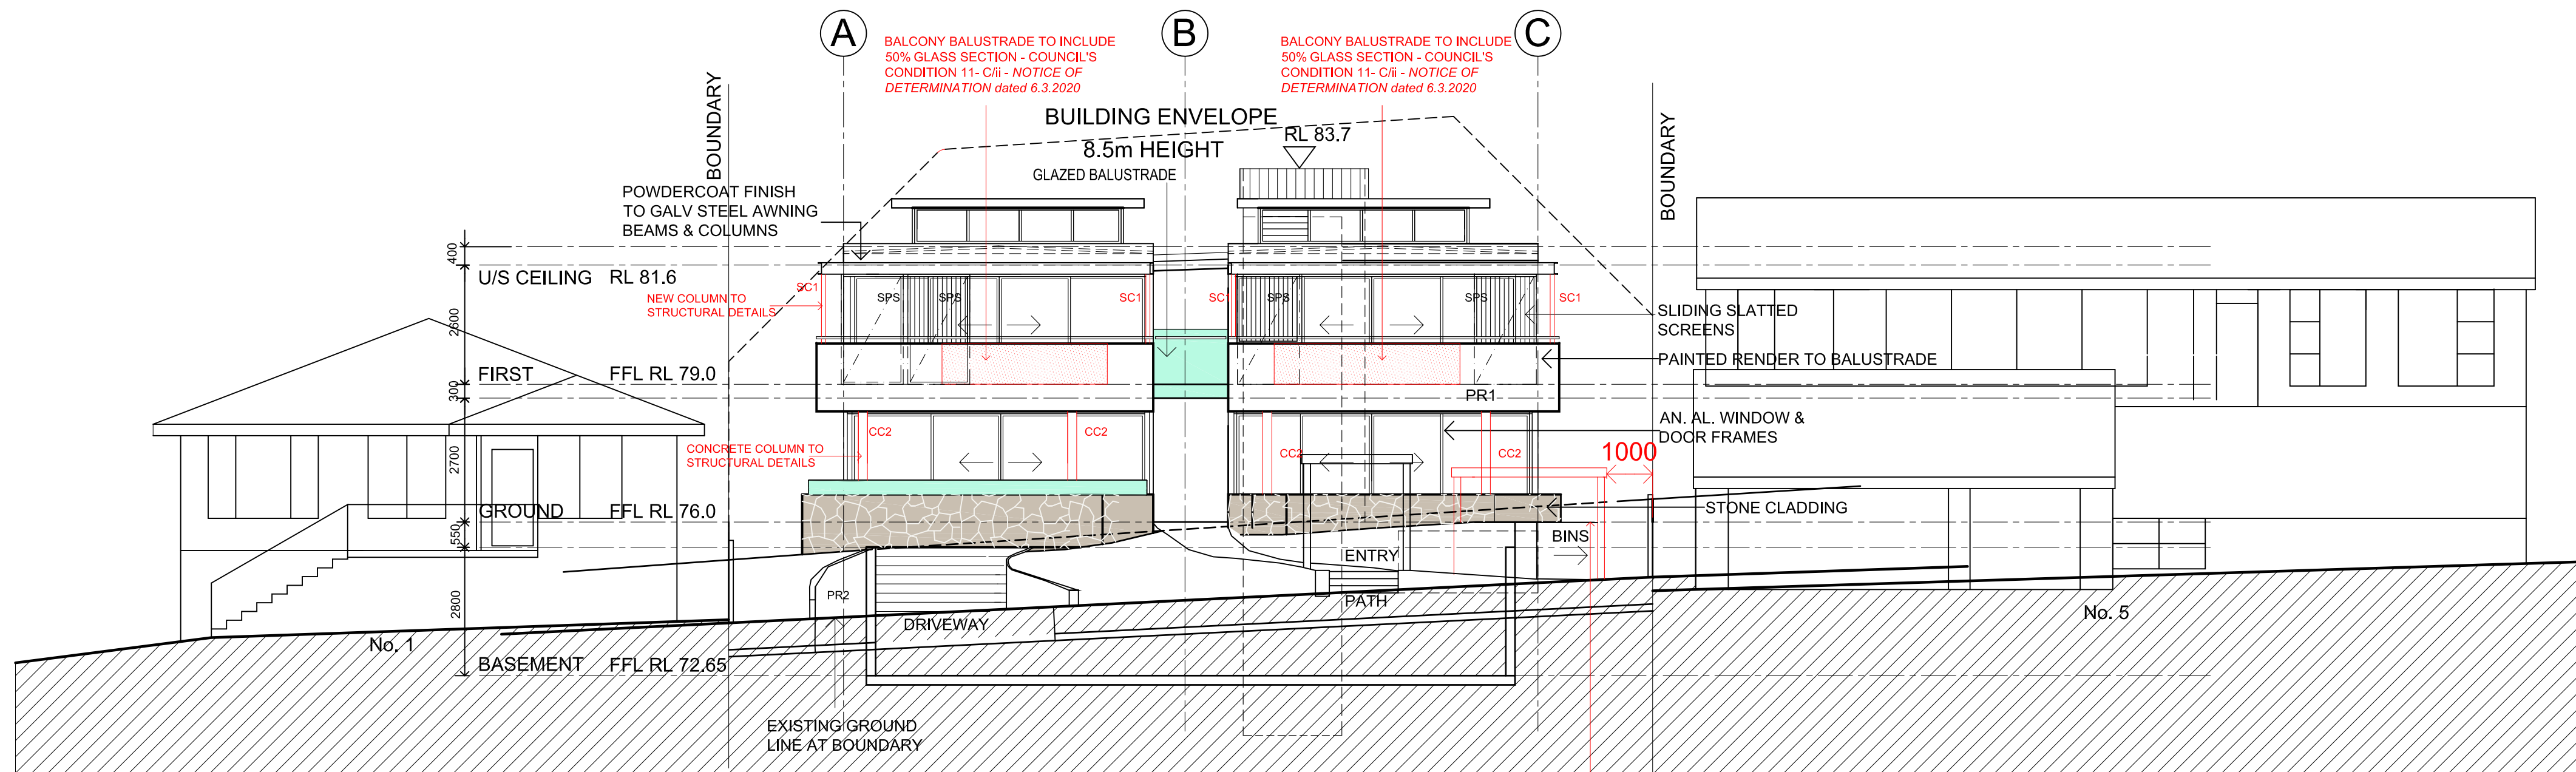

WEST ELEVATION

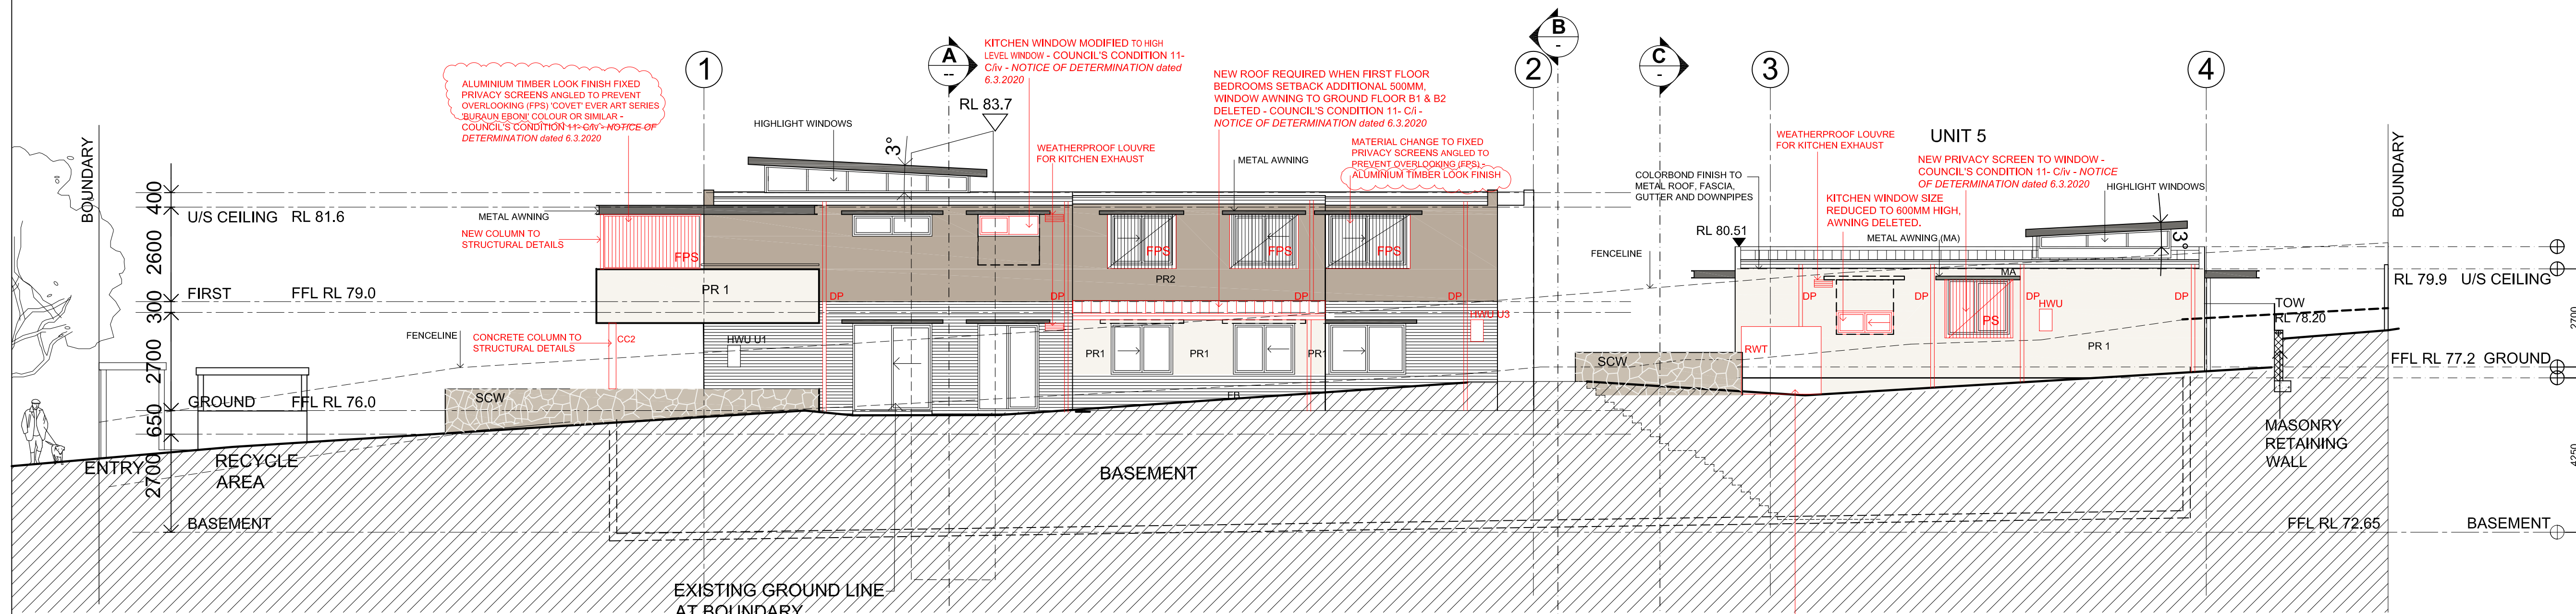

SOUTH ELEVATION

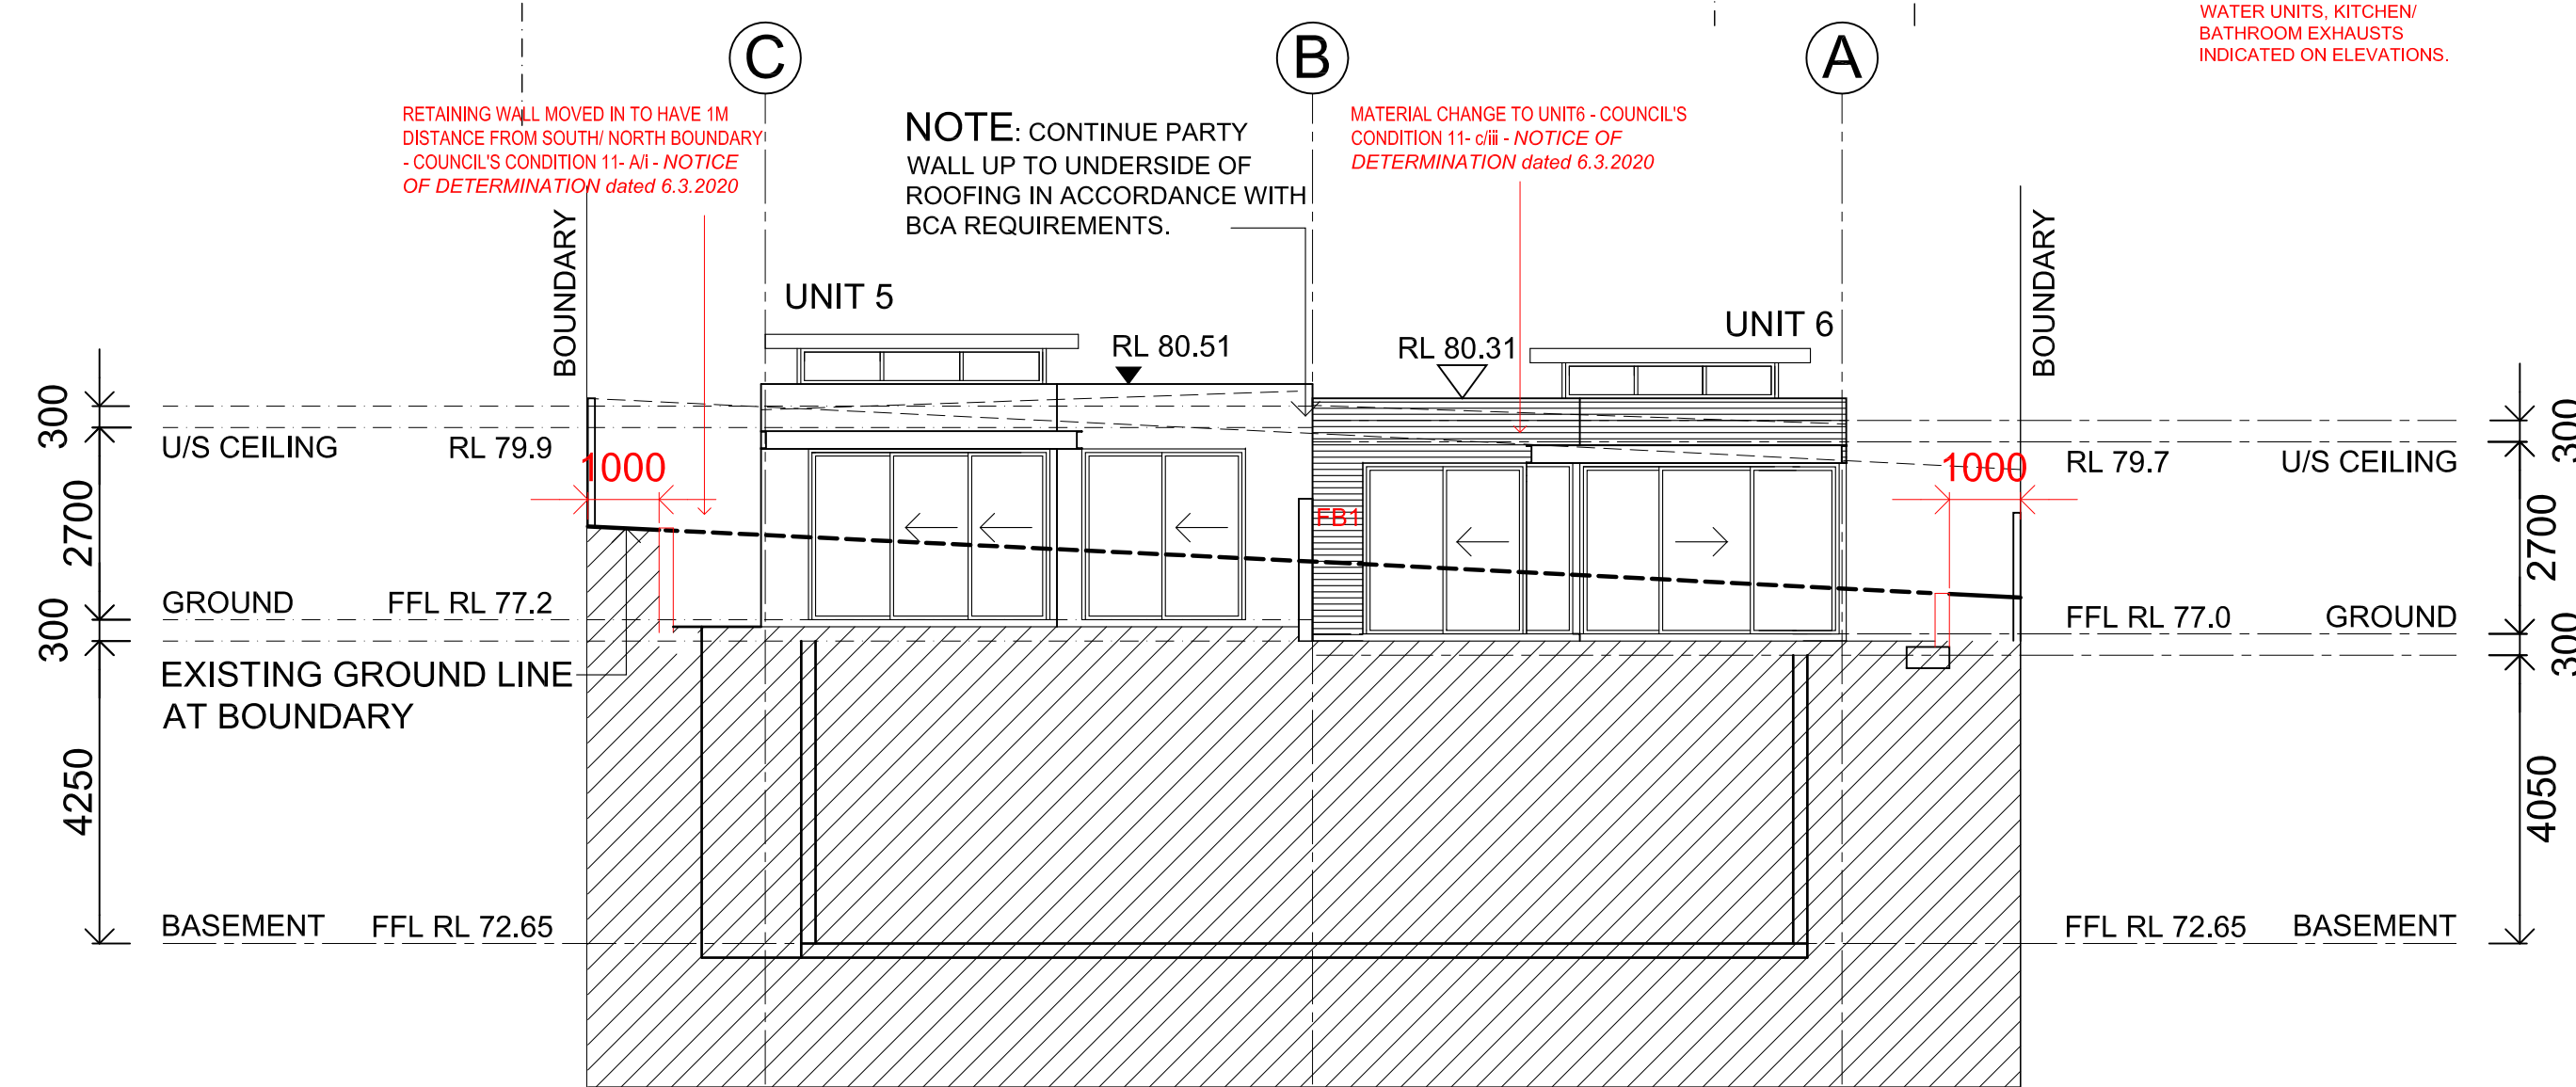

EAST ELEVATION UNITS 5 & 6

LEGEND

ISSUE DATE AMENDMENTS



Barry Rush & Associates Pty Ltd
Architects
Suite 25A, 2 Beattie Street, Balmain,
NSW, Australia, 2041
Phone: (612) 9555 8028 Fax: (612) 9810 0161
Email: info@barryrush.com.au
www.barryrush.com.au

Client
ASTUTE INVEST Pty Ltd
ACN 629 772 765

Project
**3 BERTH STREET
WHEELER HEIGHTS**
LOT A IN DP 411784


Drawing
ELEVATIONS

Scale 1:100 Drawn BR
File CC Berith St A.dwg Checked BR
Plotted 31/05/2021
Job No 1801
Version S4.55 Drawing No: **A06**

© COPYRIGHT BR&A P/L
Do not scale off this drawing. Use figured dimensions only.
Verify all dimensions on site.



LEGEND

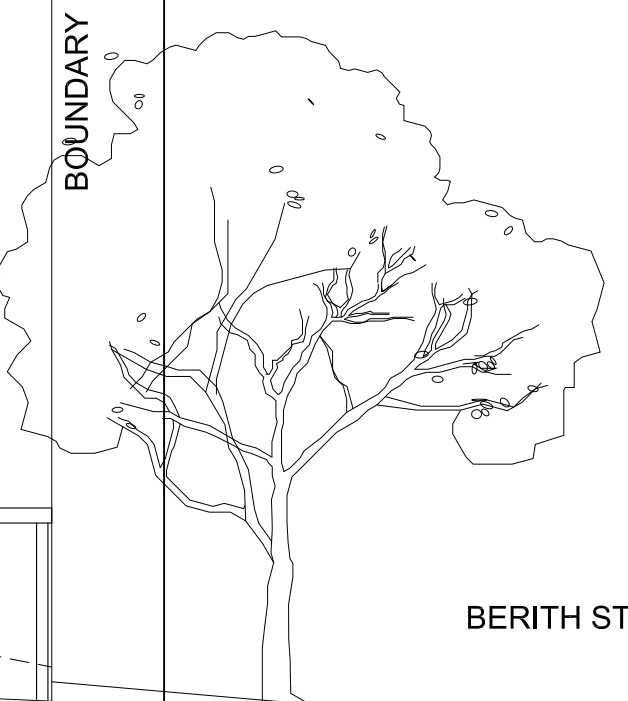

BERITH STREET

ISSUE	DATE	AMENDMENTS
-------	------	------------



Barry Rush & Associates Pty Ltd

Architects
Suite 25A, 2 Beattie Street, Balmain,
NSW, Australia, 2041
Phone: (612) 9555 8028 Fax: (612) 9810 0161
Email: info@barryrush.com.au
www.barryrush.com.au

Client

ASTUTE INVEST Pty Ltd
ACN 629 772 765




Project
3 BERITH STREET
WHEELER HEIGHTS
LOT A IN DP 411784

Drawing

**NORTH ELEVATION &
INTERNAL ELEVATIONS**

Scale	1:100	Drawn	BR
File	CC Berith St A.dwg	Checked	BR
Plotted	3/08/2020		
Job No	1801		
Version	CC	Drawing No:	A07

© COPYRIGHT BR&A P/L
Do not scale off this drawing. Use figured dimensions only.
Verify all dimensions on site

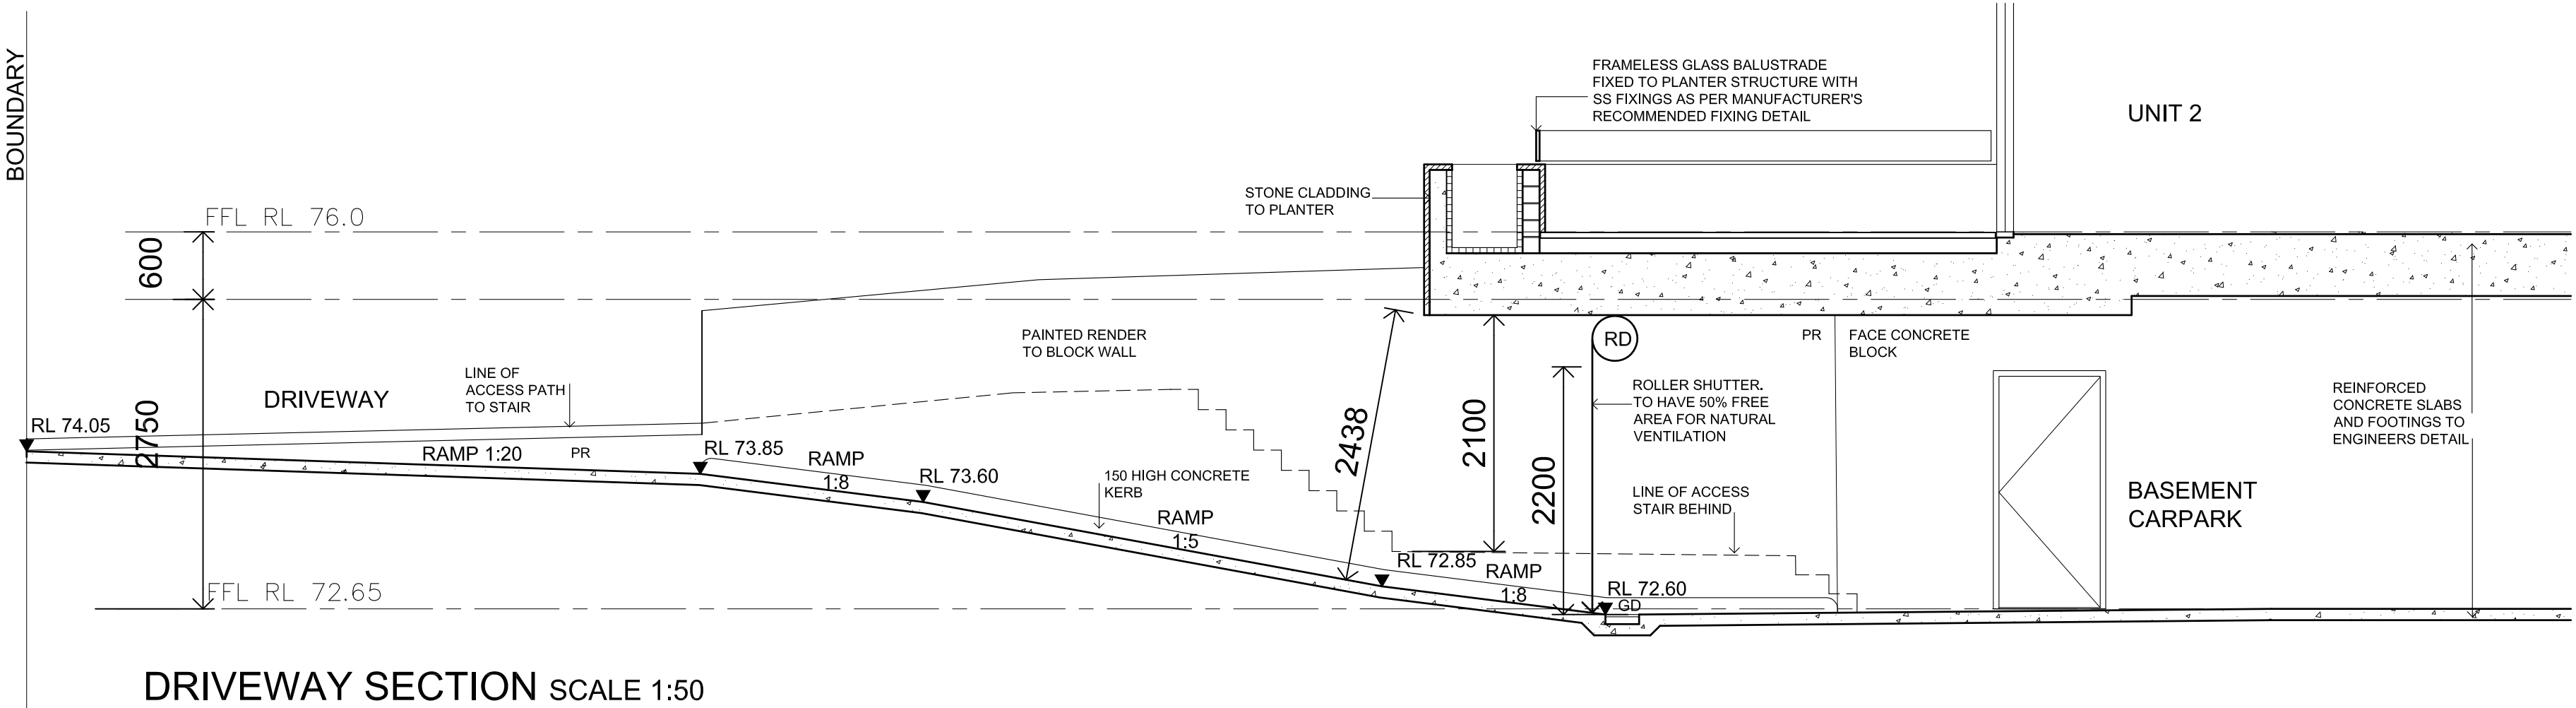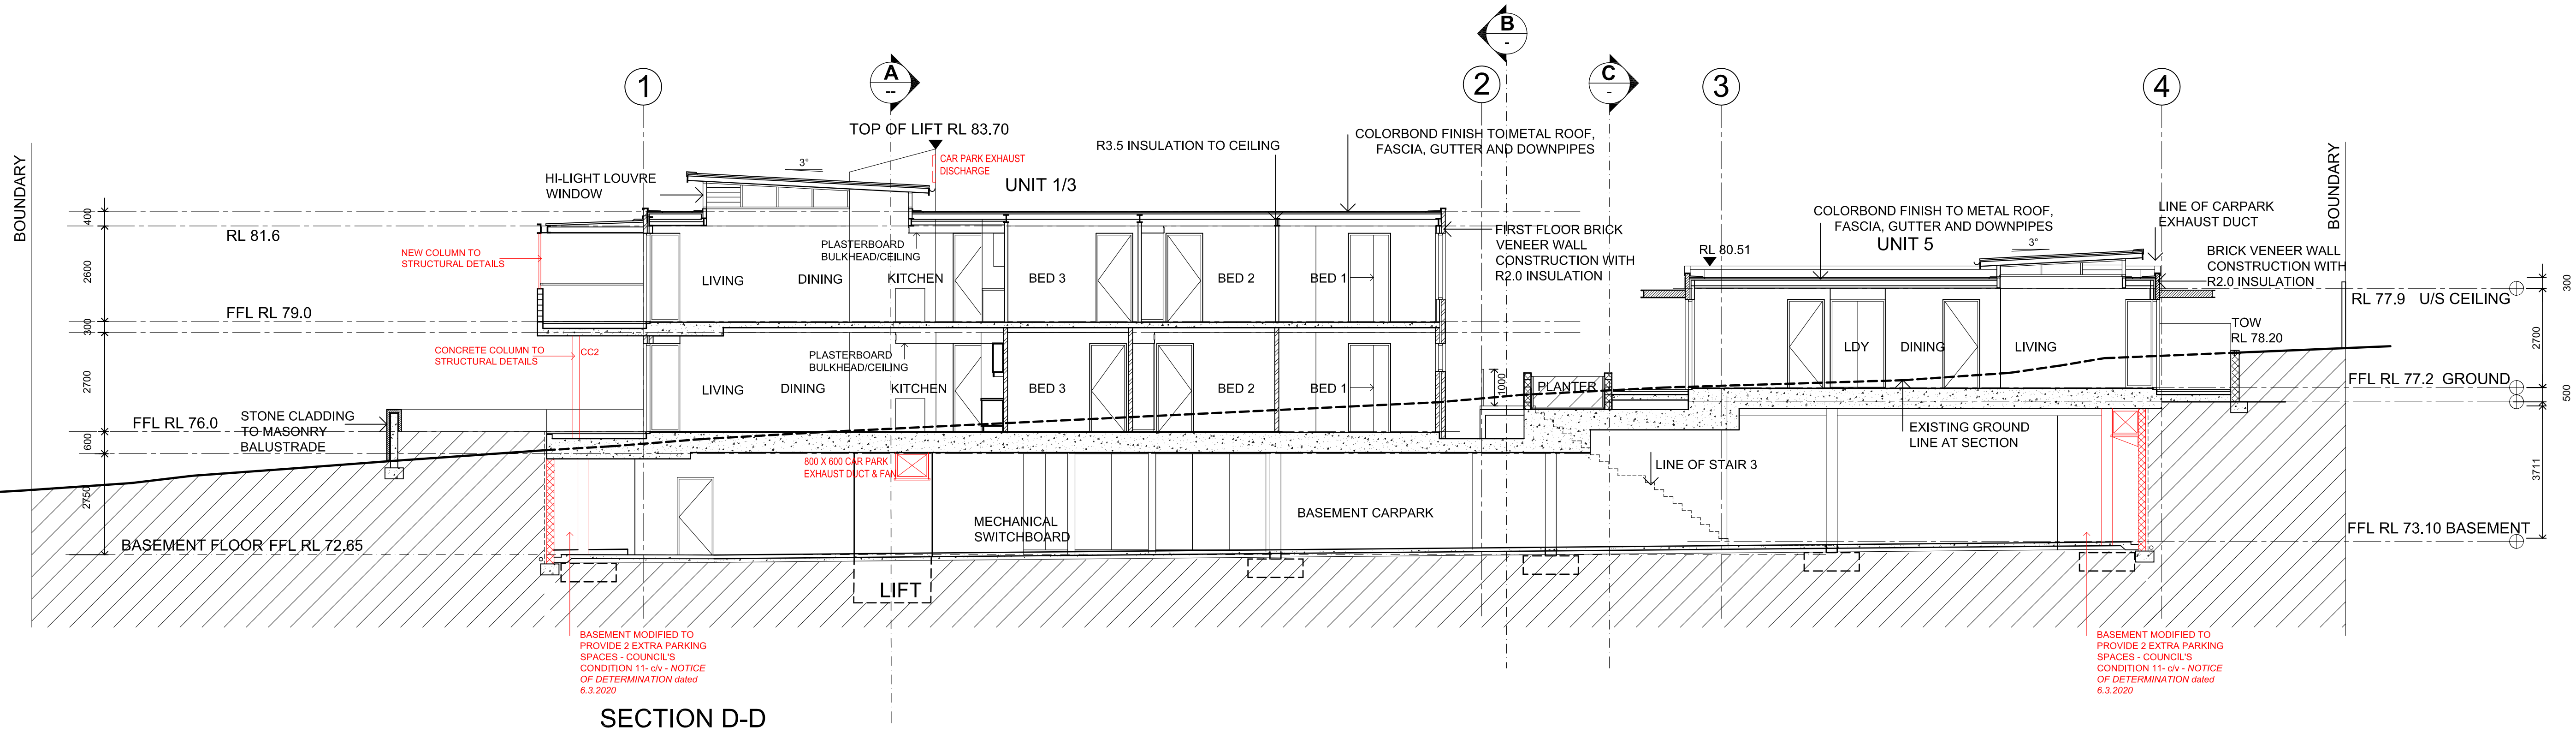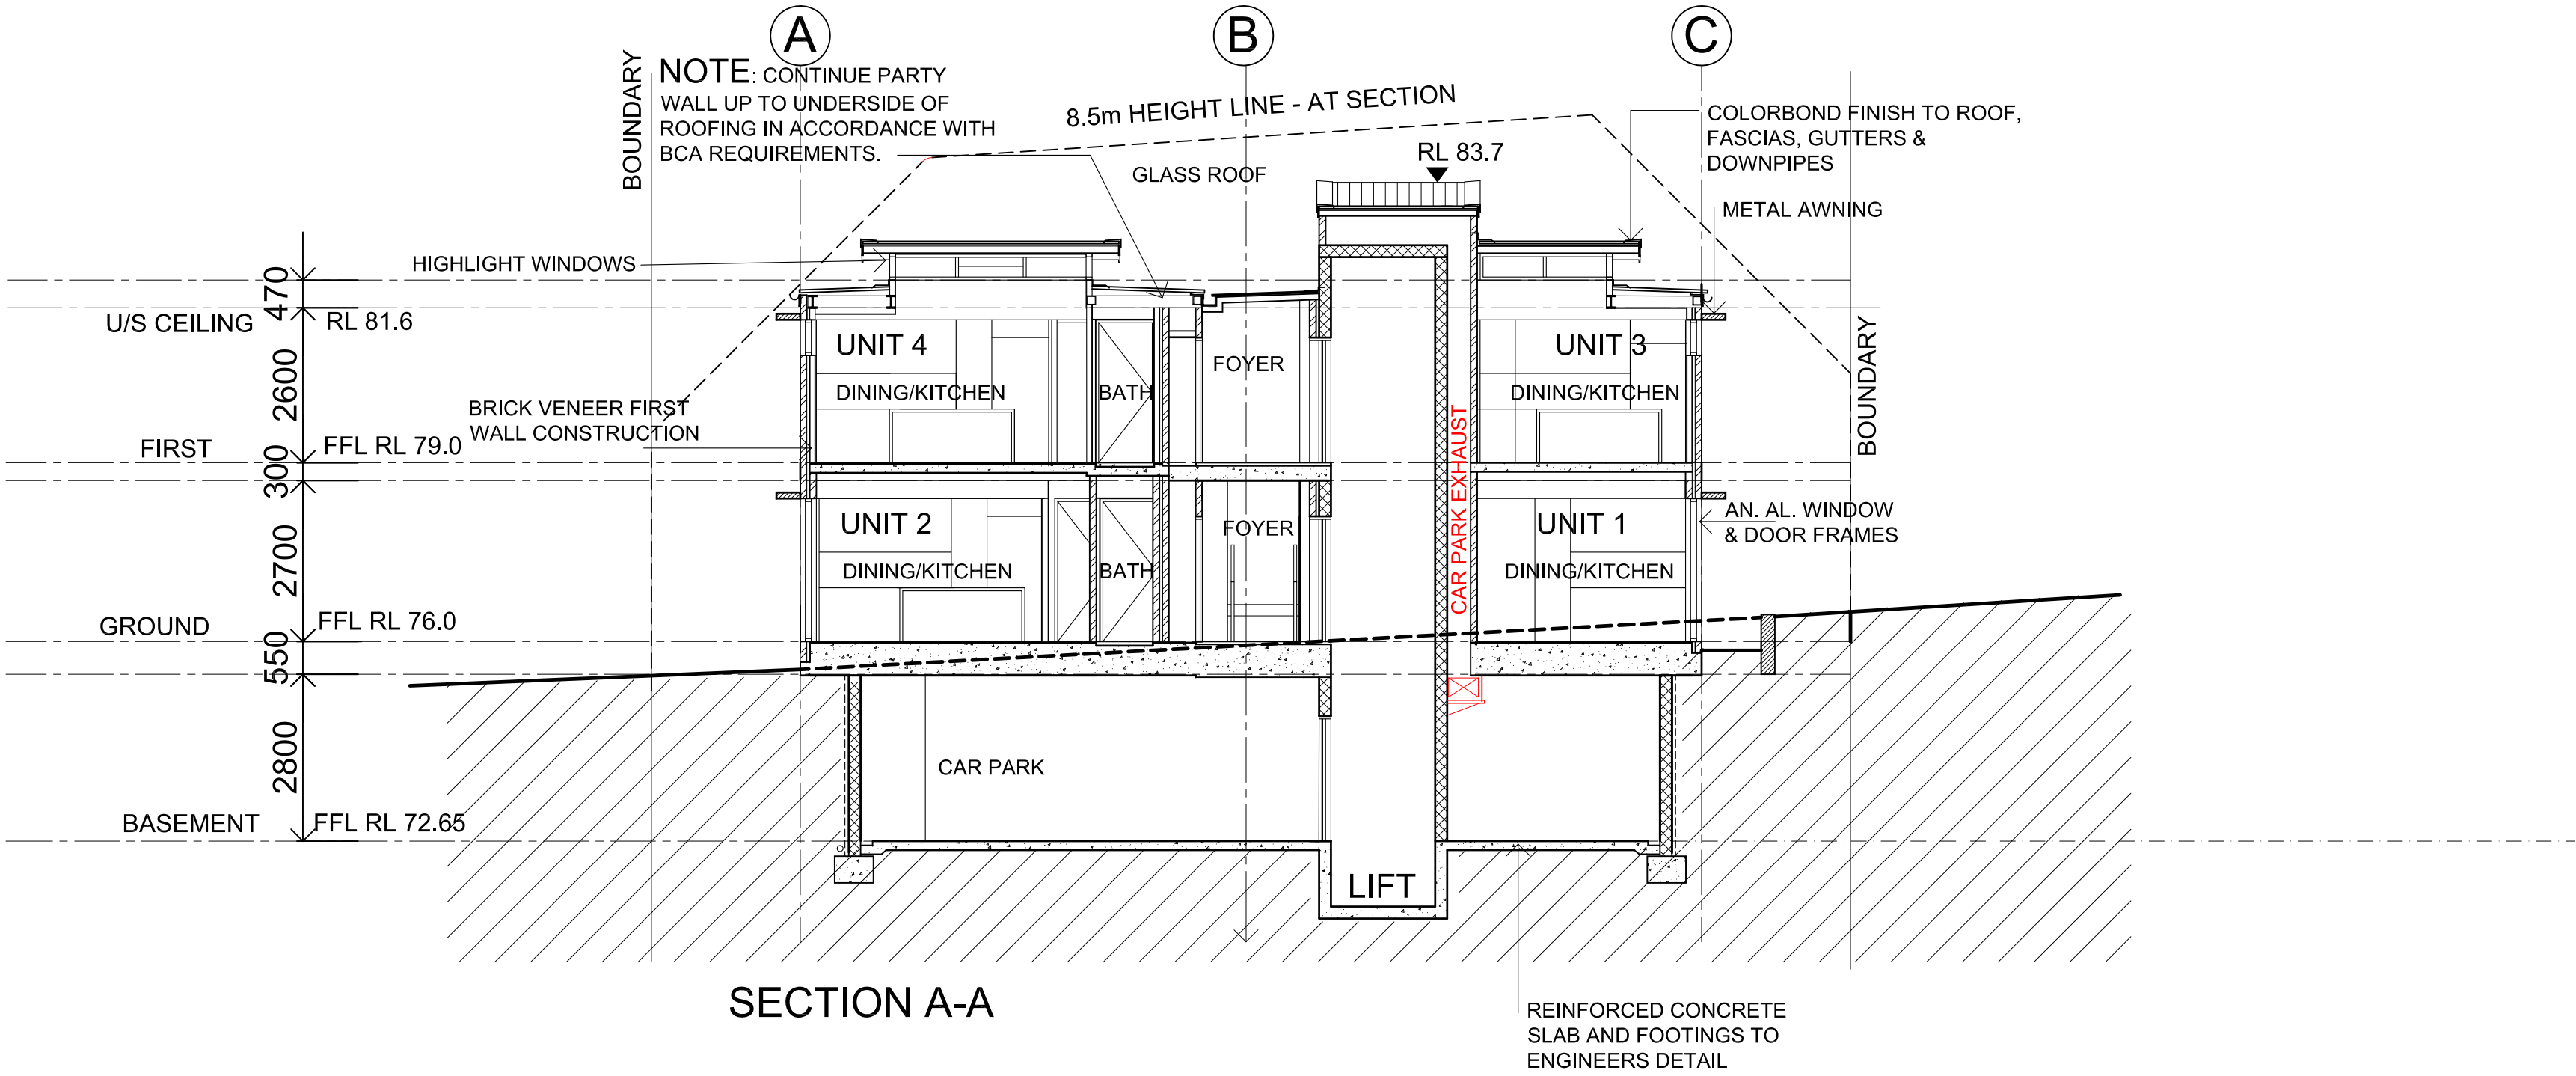

ISSUE DATE AMENDMENTS



Barry Rush & Associates Pty Ltd
Architects
Suite 25A, 2 Beattie Street, Balmain,
NSW, Australia, 2041
Phone: (612) 9555 8028 Fax: (612) 9810 0161
Email: info@barryrush.com.au
www.barryrush.com.au

Client

ASTUTE INVEST Pty Ltd
ACN 629 772 765

Project
**3 BERTH STREET
WHEELER HEIGHTS**

LOT A IN DP 411784

Drawing
SECTIONS

Scale 1:100; 1:50 Drawn MB

File S4.55 Berth St A.dwg Checked BR

Plotted 16/02/2021

Job No 1801

Version S4.55 Drawing No: **A08**

© COPYRIGHT BR&A P/L
Do not scale off this drawing. Use figured dimensions only.
Verify all dimensions on site.