




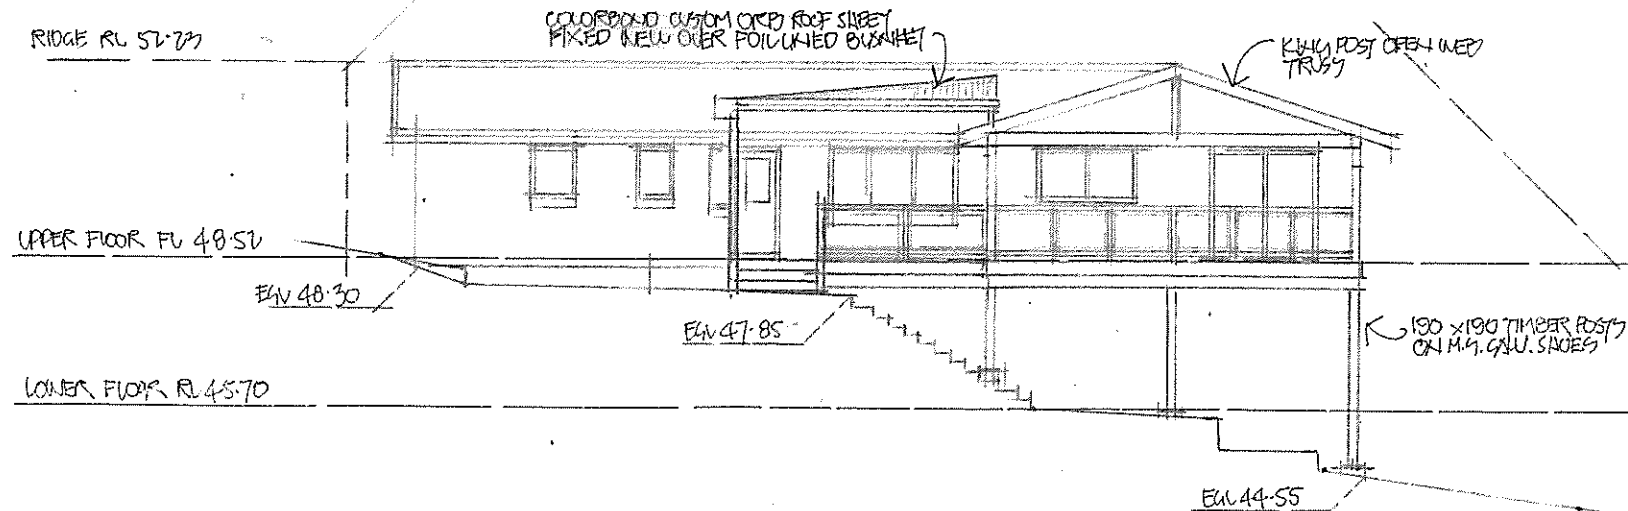


EAST ELEVATION

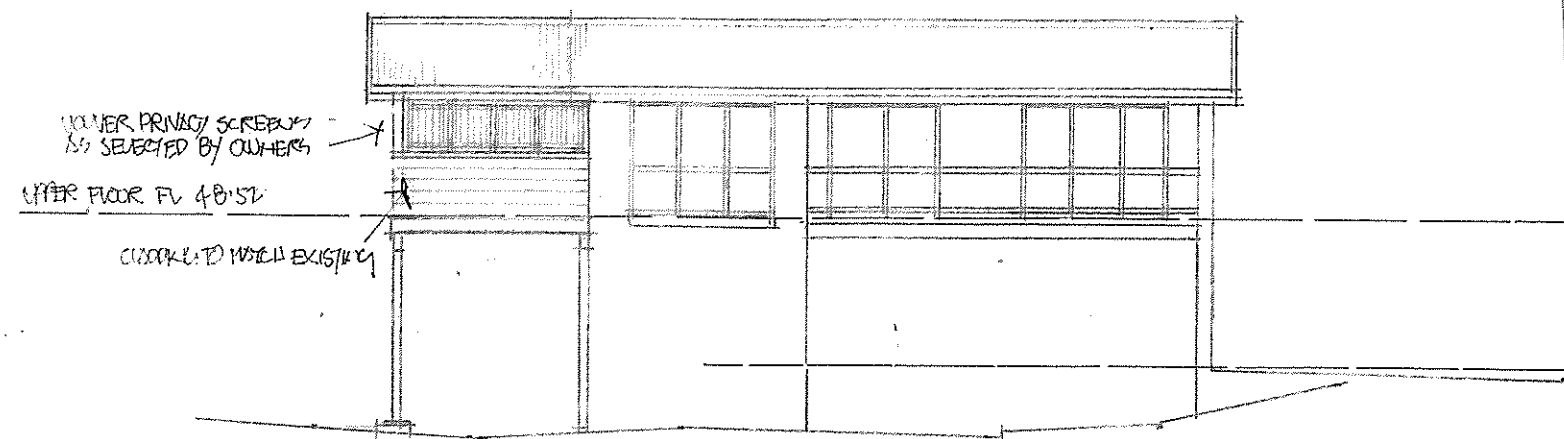


NORTH ELEVATION

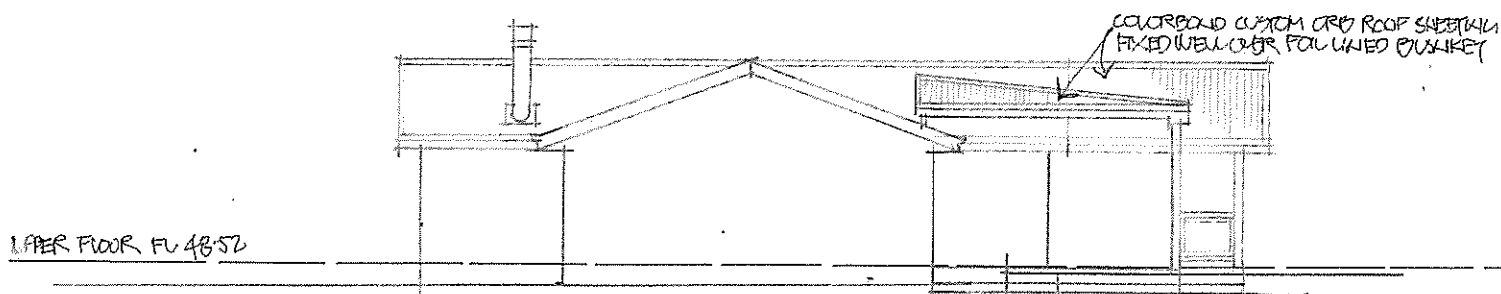


SOUTH ELEVATION

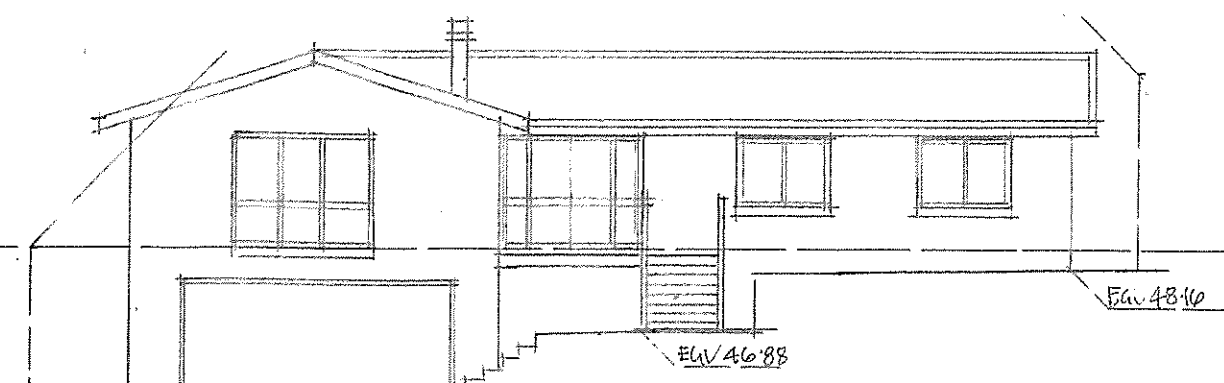

WEST ELEVATION

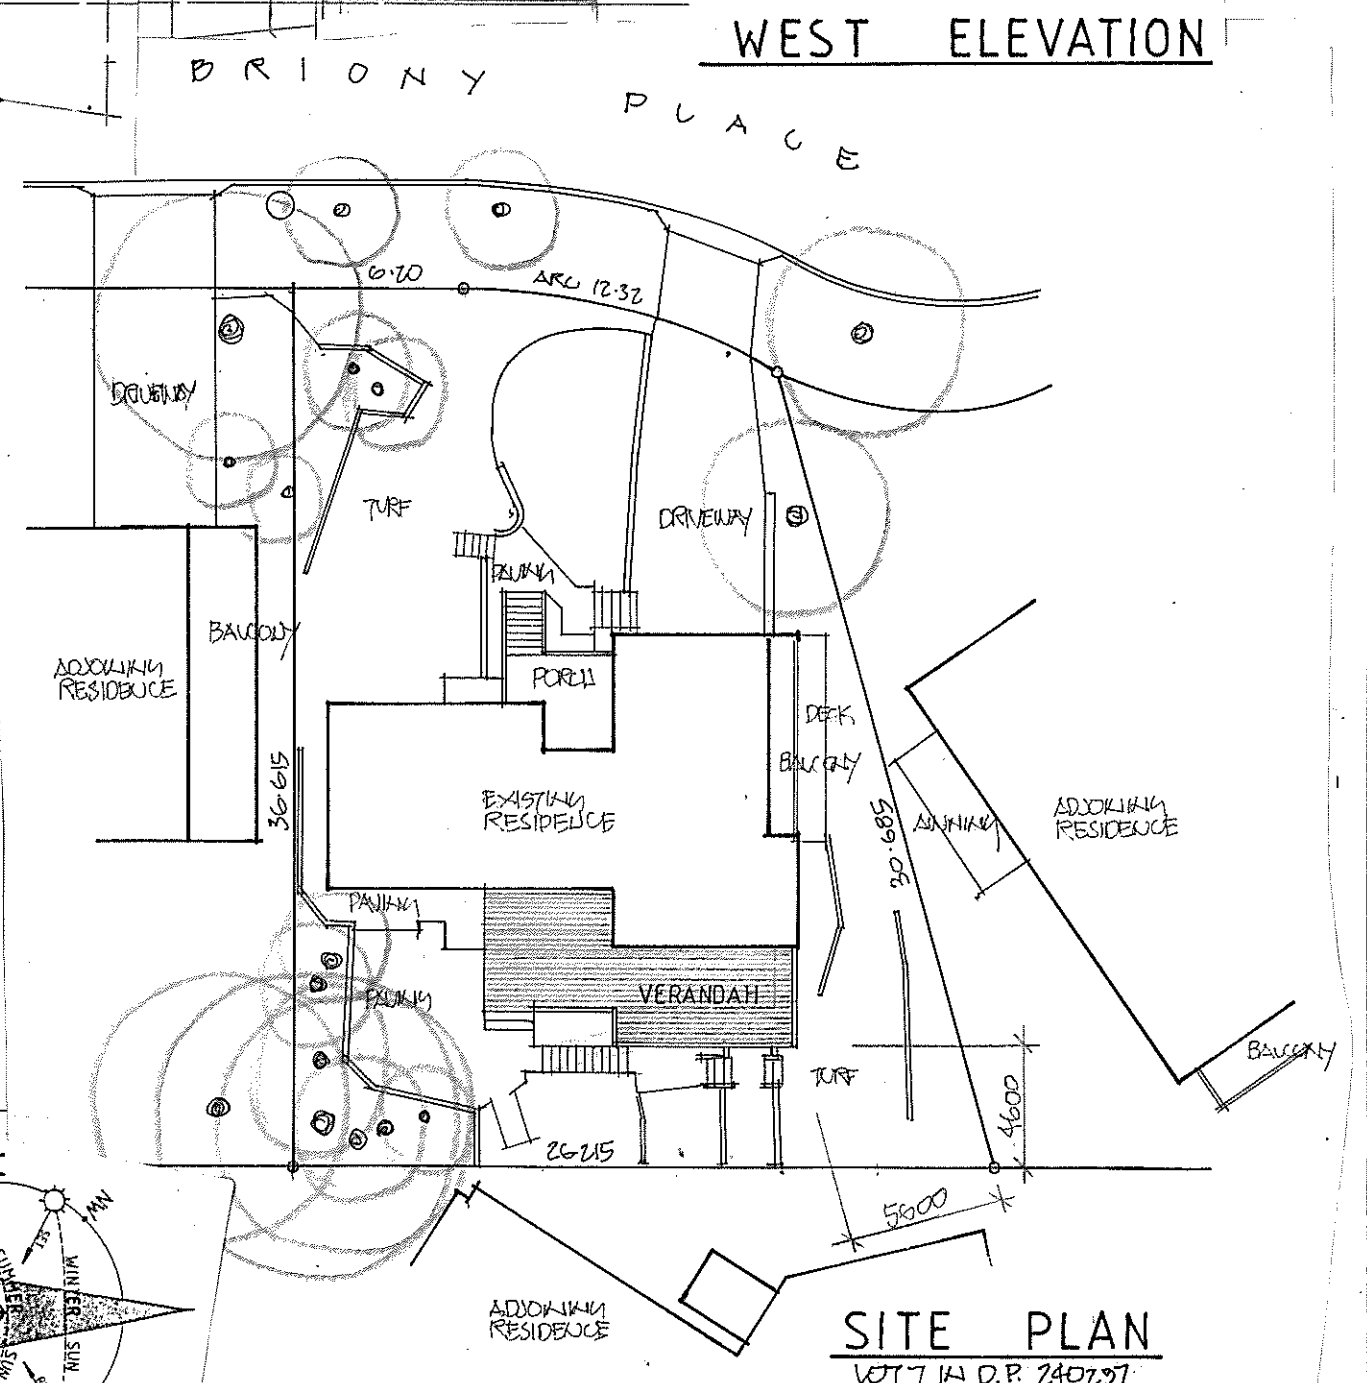

SITE PLAN
LOT 7 IN D.P. 240297

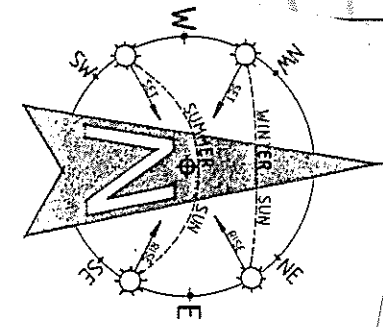

NOTIFICATION PLAN

COPYRIGHT
ALL PLANS AND DRAWINGS ARE SUBJECT OF COPYRIGHT AND ANY ATTEMPT OR ACTUAL INFRINGEMENT BY USING, REPRODUCING OR COPYING SAME, WHOLLY OR IN PART, WITHOUT PRIOR WRITTEN PERMISSION WILL RESULT IN LEGAL PROCEEDINGS.
J.D. EVANS and COMPANY PTY. LTD.
BUILDING DESIGN CONSULTANTS

No.	AMENDMENT	DATE



J.D. EVANS and COMPANY
DESIGN AND BUILDING CONSULTANTS
No. 5 ELAINE AVENUE, AVALON BEACH 2107
EMAIL JDECO.AVALON@GMAIL.COM
MOBILE 0418 976 596

PROJECT
PROPOSED BACK VERANDAH
No. 11 BRIONY PLACE
MONA VALE N. S. W. 2103
CLIENT
CHARLES & ANNALISA WOOLER

DATE 05/10/22	SCALE
DRAWN JOE	CHECKED
DRAWING No. 2113	ISSUE