




THIS DRAWING IS SUBJECT OF COPYRIGHT
AND MAY NOT BE USED OR REPRODUCED
EITHER IN WHOLE OR PART WITHOUT THE
EXPRESS PERMISSION OF THE OWNER
CRYSTAL POOLS P/L. JANUARY 2021

POOL VOLUME = 37,779 L

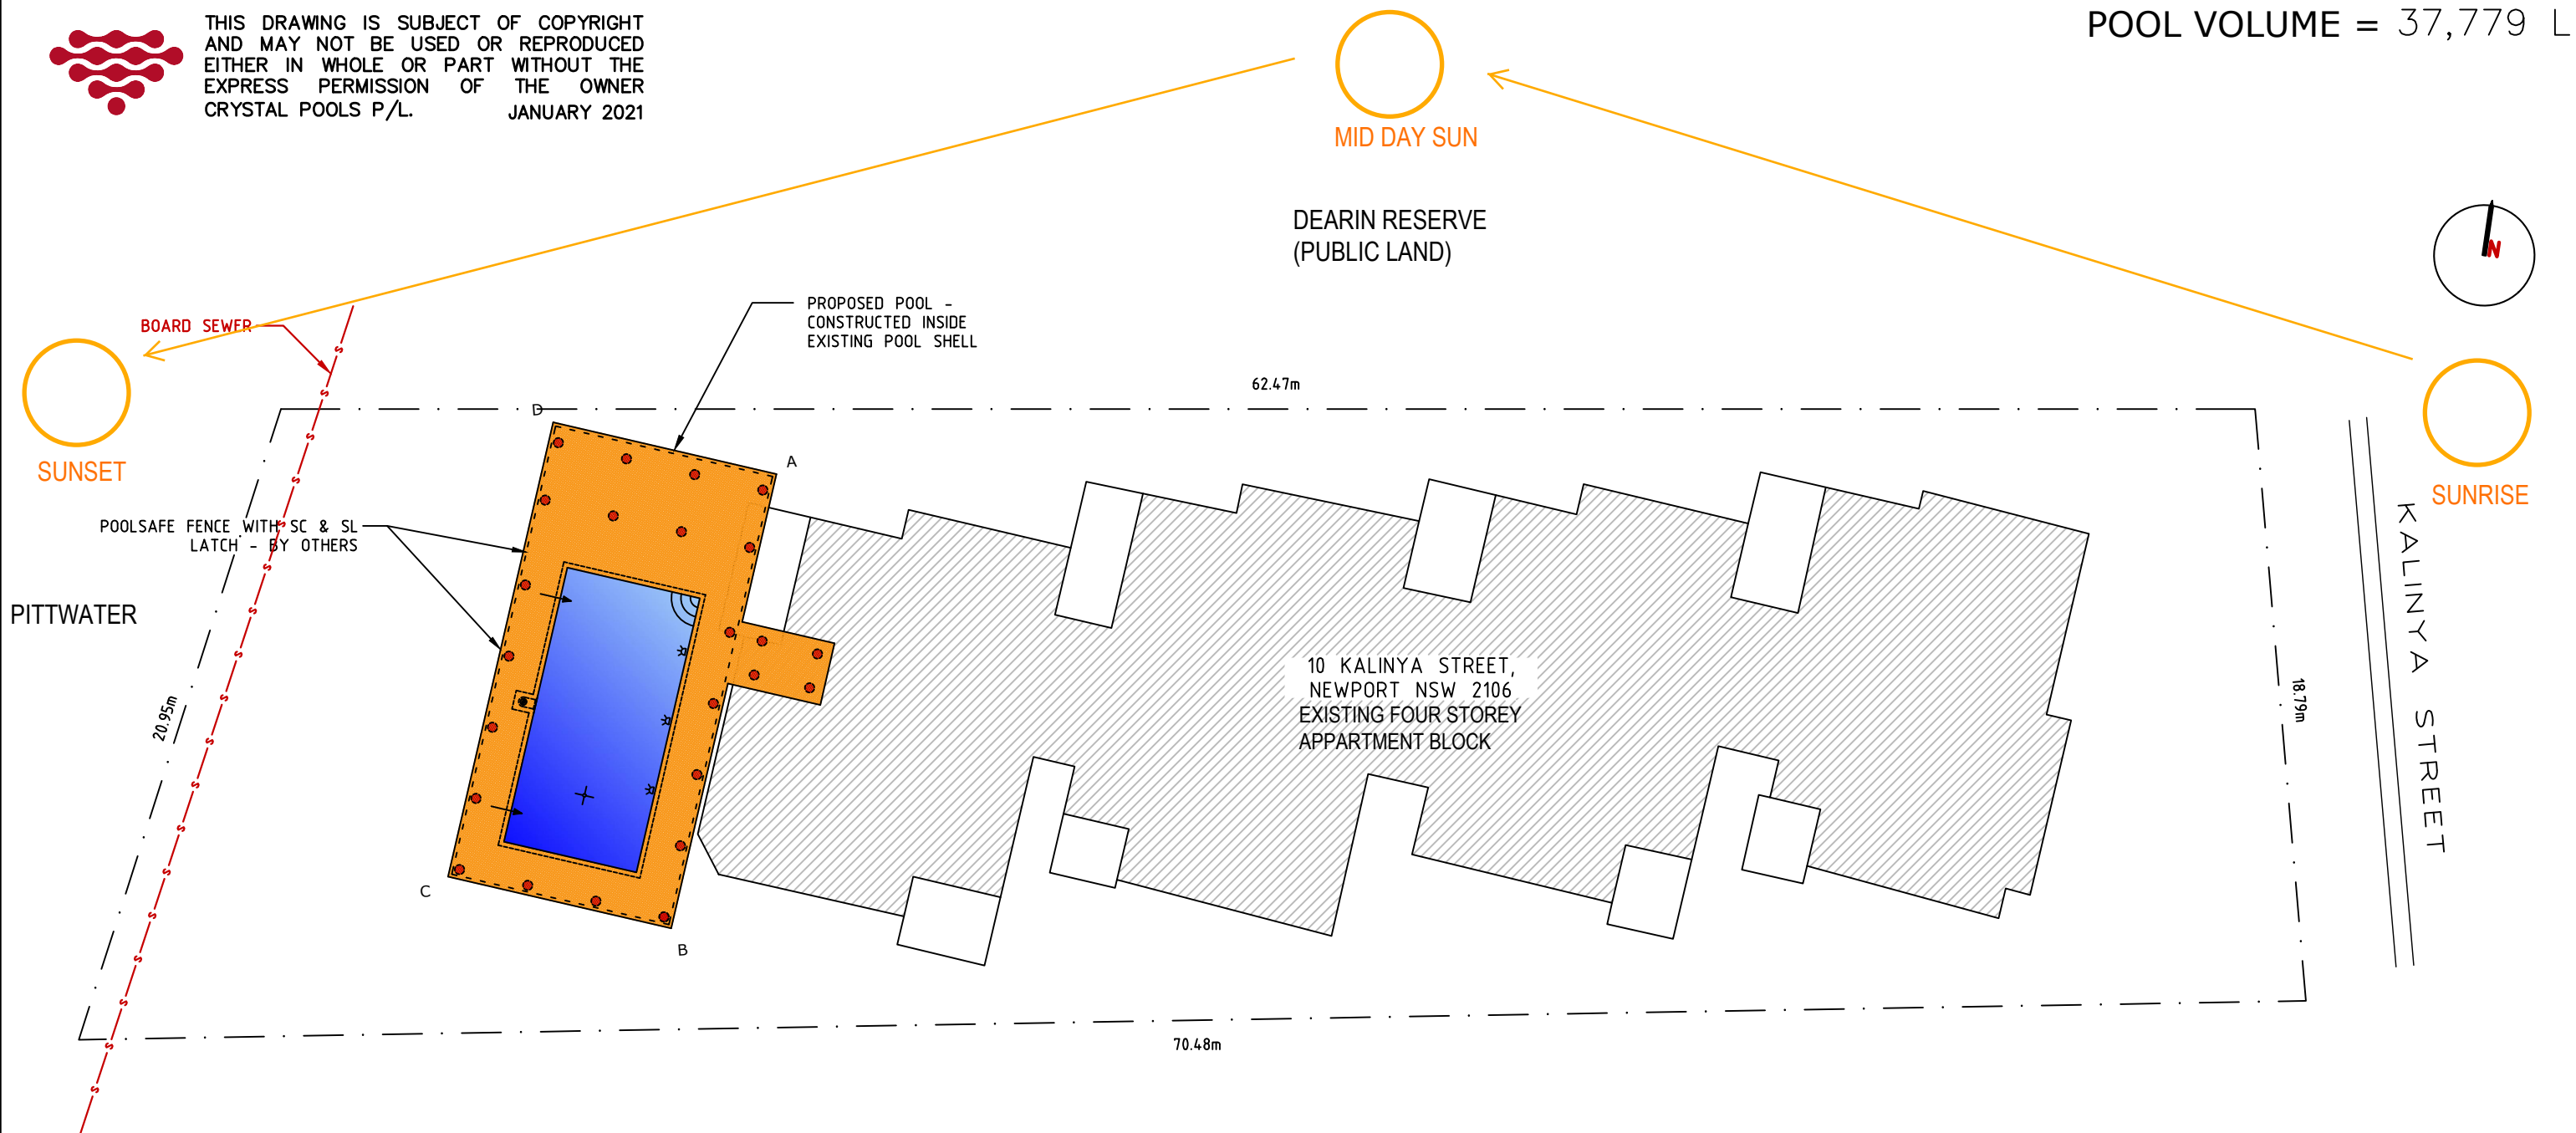

SITE ANALYSIS PLAN

SCALE 1:200

A	31.08	ISSUED FOR CONSTRUCTION	CMF
REV.	DATE	AMENDMENT	DRAWN

Consulting Engineer:



Innovative Building Systems Australia Pty Ltd
14 Monterey Parade, Ermington Heights NSW 2115
ACN: 44 124 486 497 Ph: (02) 9804 8725 www.ibsaust.com.au
APPROVED  DATE 31.08.2021
CHRISTIAAN FITZSIMON BSc BE MIEAust # 987546





CRYSTAL POOLS
Australia's most experienced swimming pool builder

1 CENTRAL AVENUE THORNLEIGH NSW 2120
(02) 9875 4555 | SALES@CRYSTALPOOLS.COM.AU
PO BOX 271 PENNANT HILLS NSW 1715

PROPOSED SWIMMING POOL
FOR: BODY CORPORATE SERVICES
#: .
AT: 10 KALINYA STREET,
NEWPORT NSW 2106

DATE	31.08.2021
JOB NUMBER	14467
DWG No.	P02
REV.	A

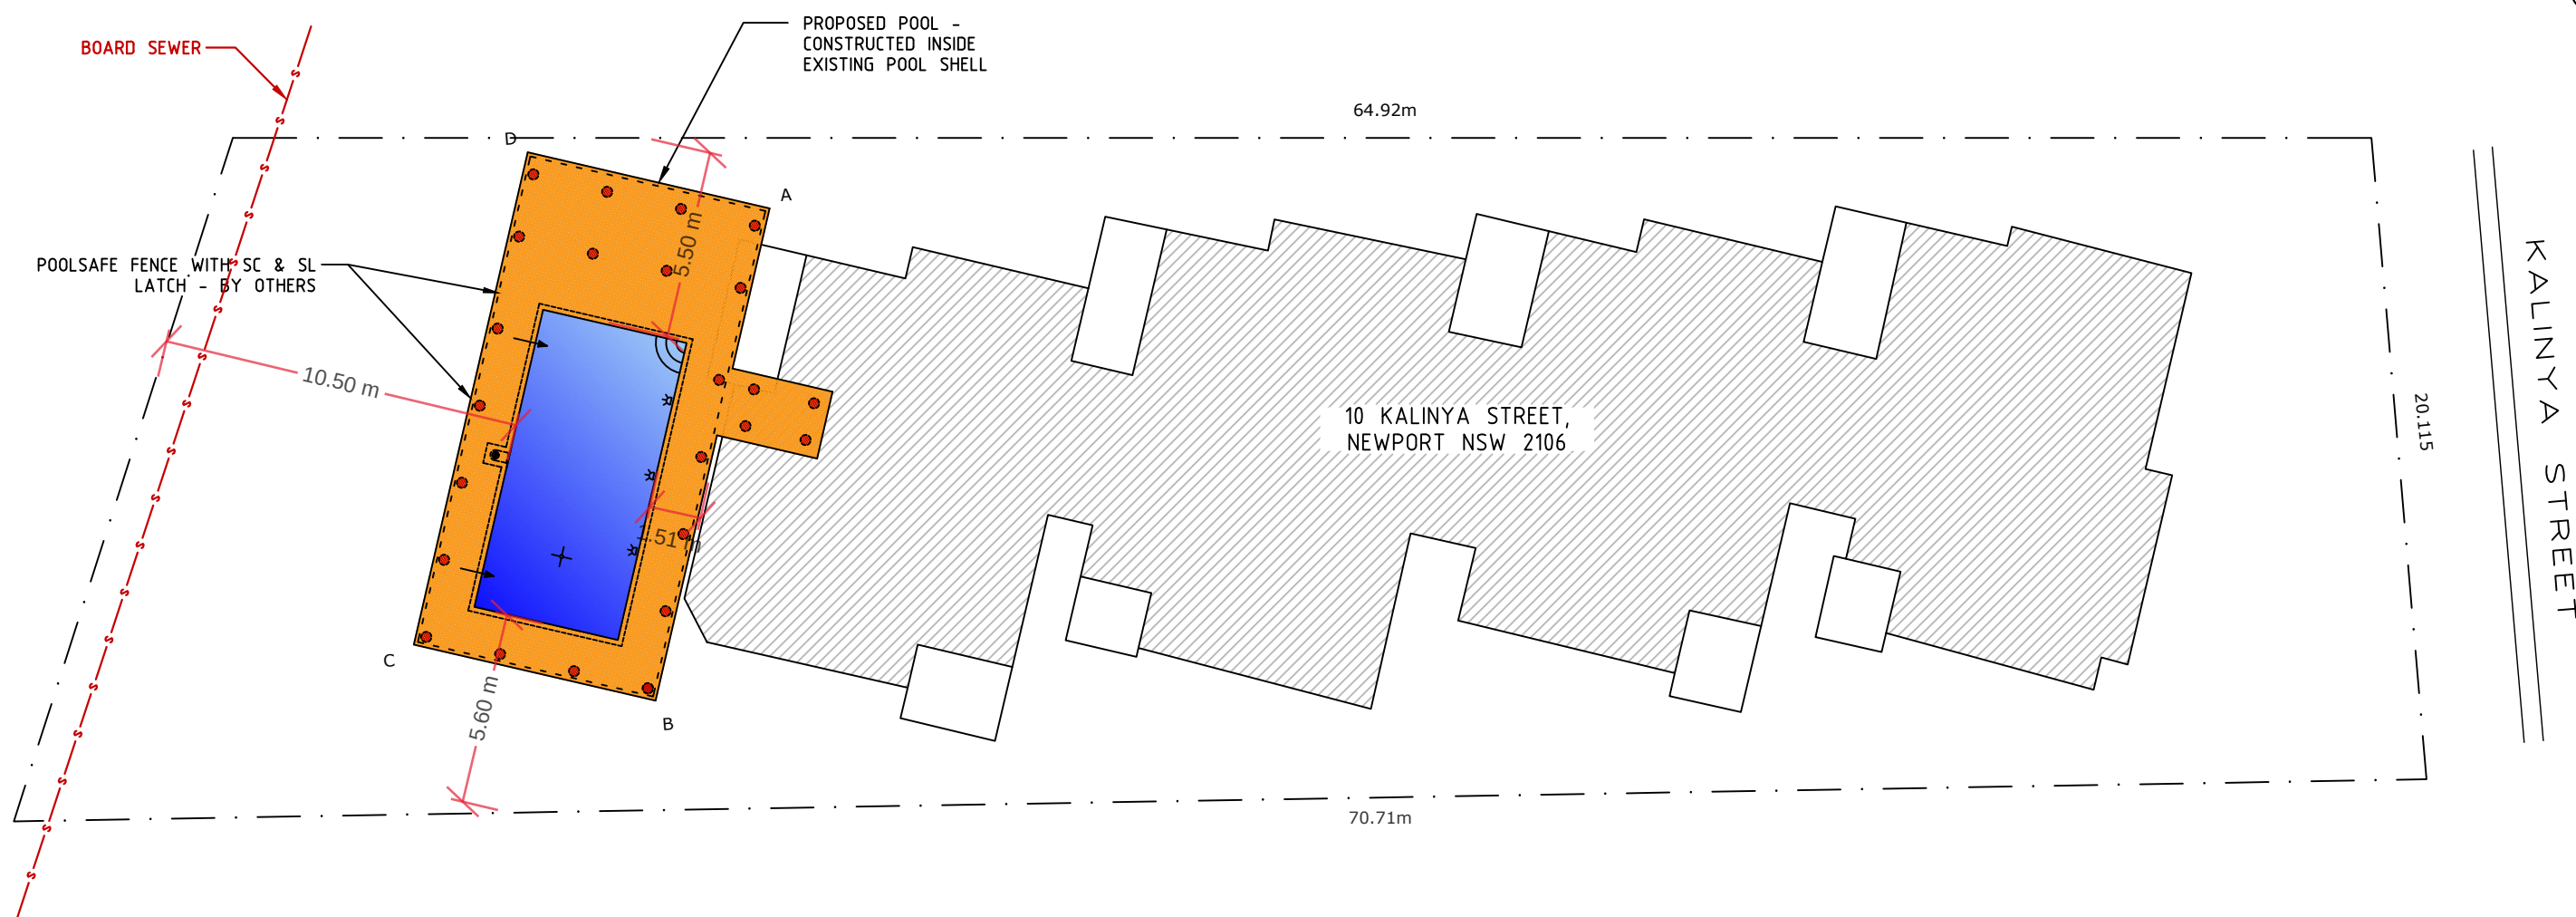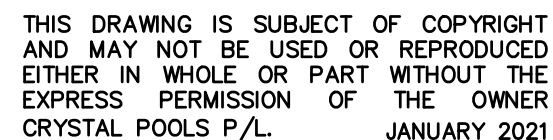


SITE PLAN

SCALE 1:200

.	.	.	.
.	.	.	.
.	.	.	.
A	31.08	ISSUED FOR CONSTRUCTION	CMF
REV.	DATE	AMENDMENT	DRAWN



IBS AUSTRALIA
Innovative Building Systems

 
Innovative Building Systems Australia Pty Ltd
14 Monterey Parade, Ermington Heights NSW 2115
ACN: 44 124 486 497 Ph: (02) 9804 8725 www.ibsaust.com.au
APPROVED  DATE 31.08.2021
CHRISTIAAN FITZSIMON BSc BE MIEAust # 987546



1 CENTRAL AVENUE THORNLEIGH NSW 2120
(02) 9875 4555 | SALES@CRYSTALPOOLS.COM.AU
PO BOX 271 PENNANT HILLS NSW 1715

PROPOSED SWIMMING POOL
FOR: BODY CORPORATE
SERVICES
#: .
AT: 10 KALINYA STREET,
NEWPORT NSW 2106


DATE 31.08.2021
JOB NUMBER 14467
DWG No. P02
REV. A

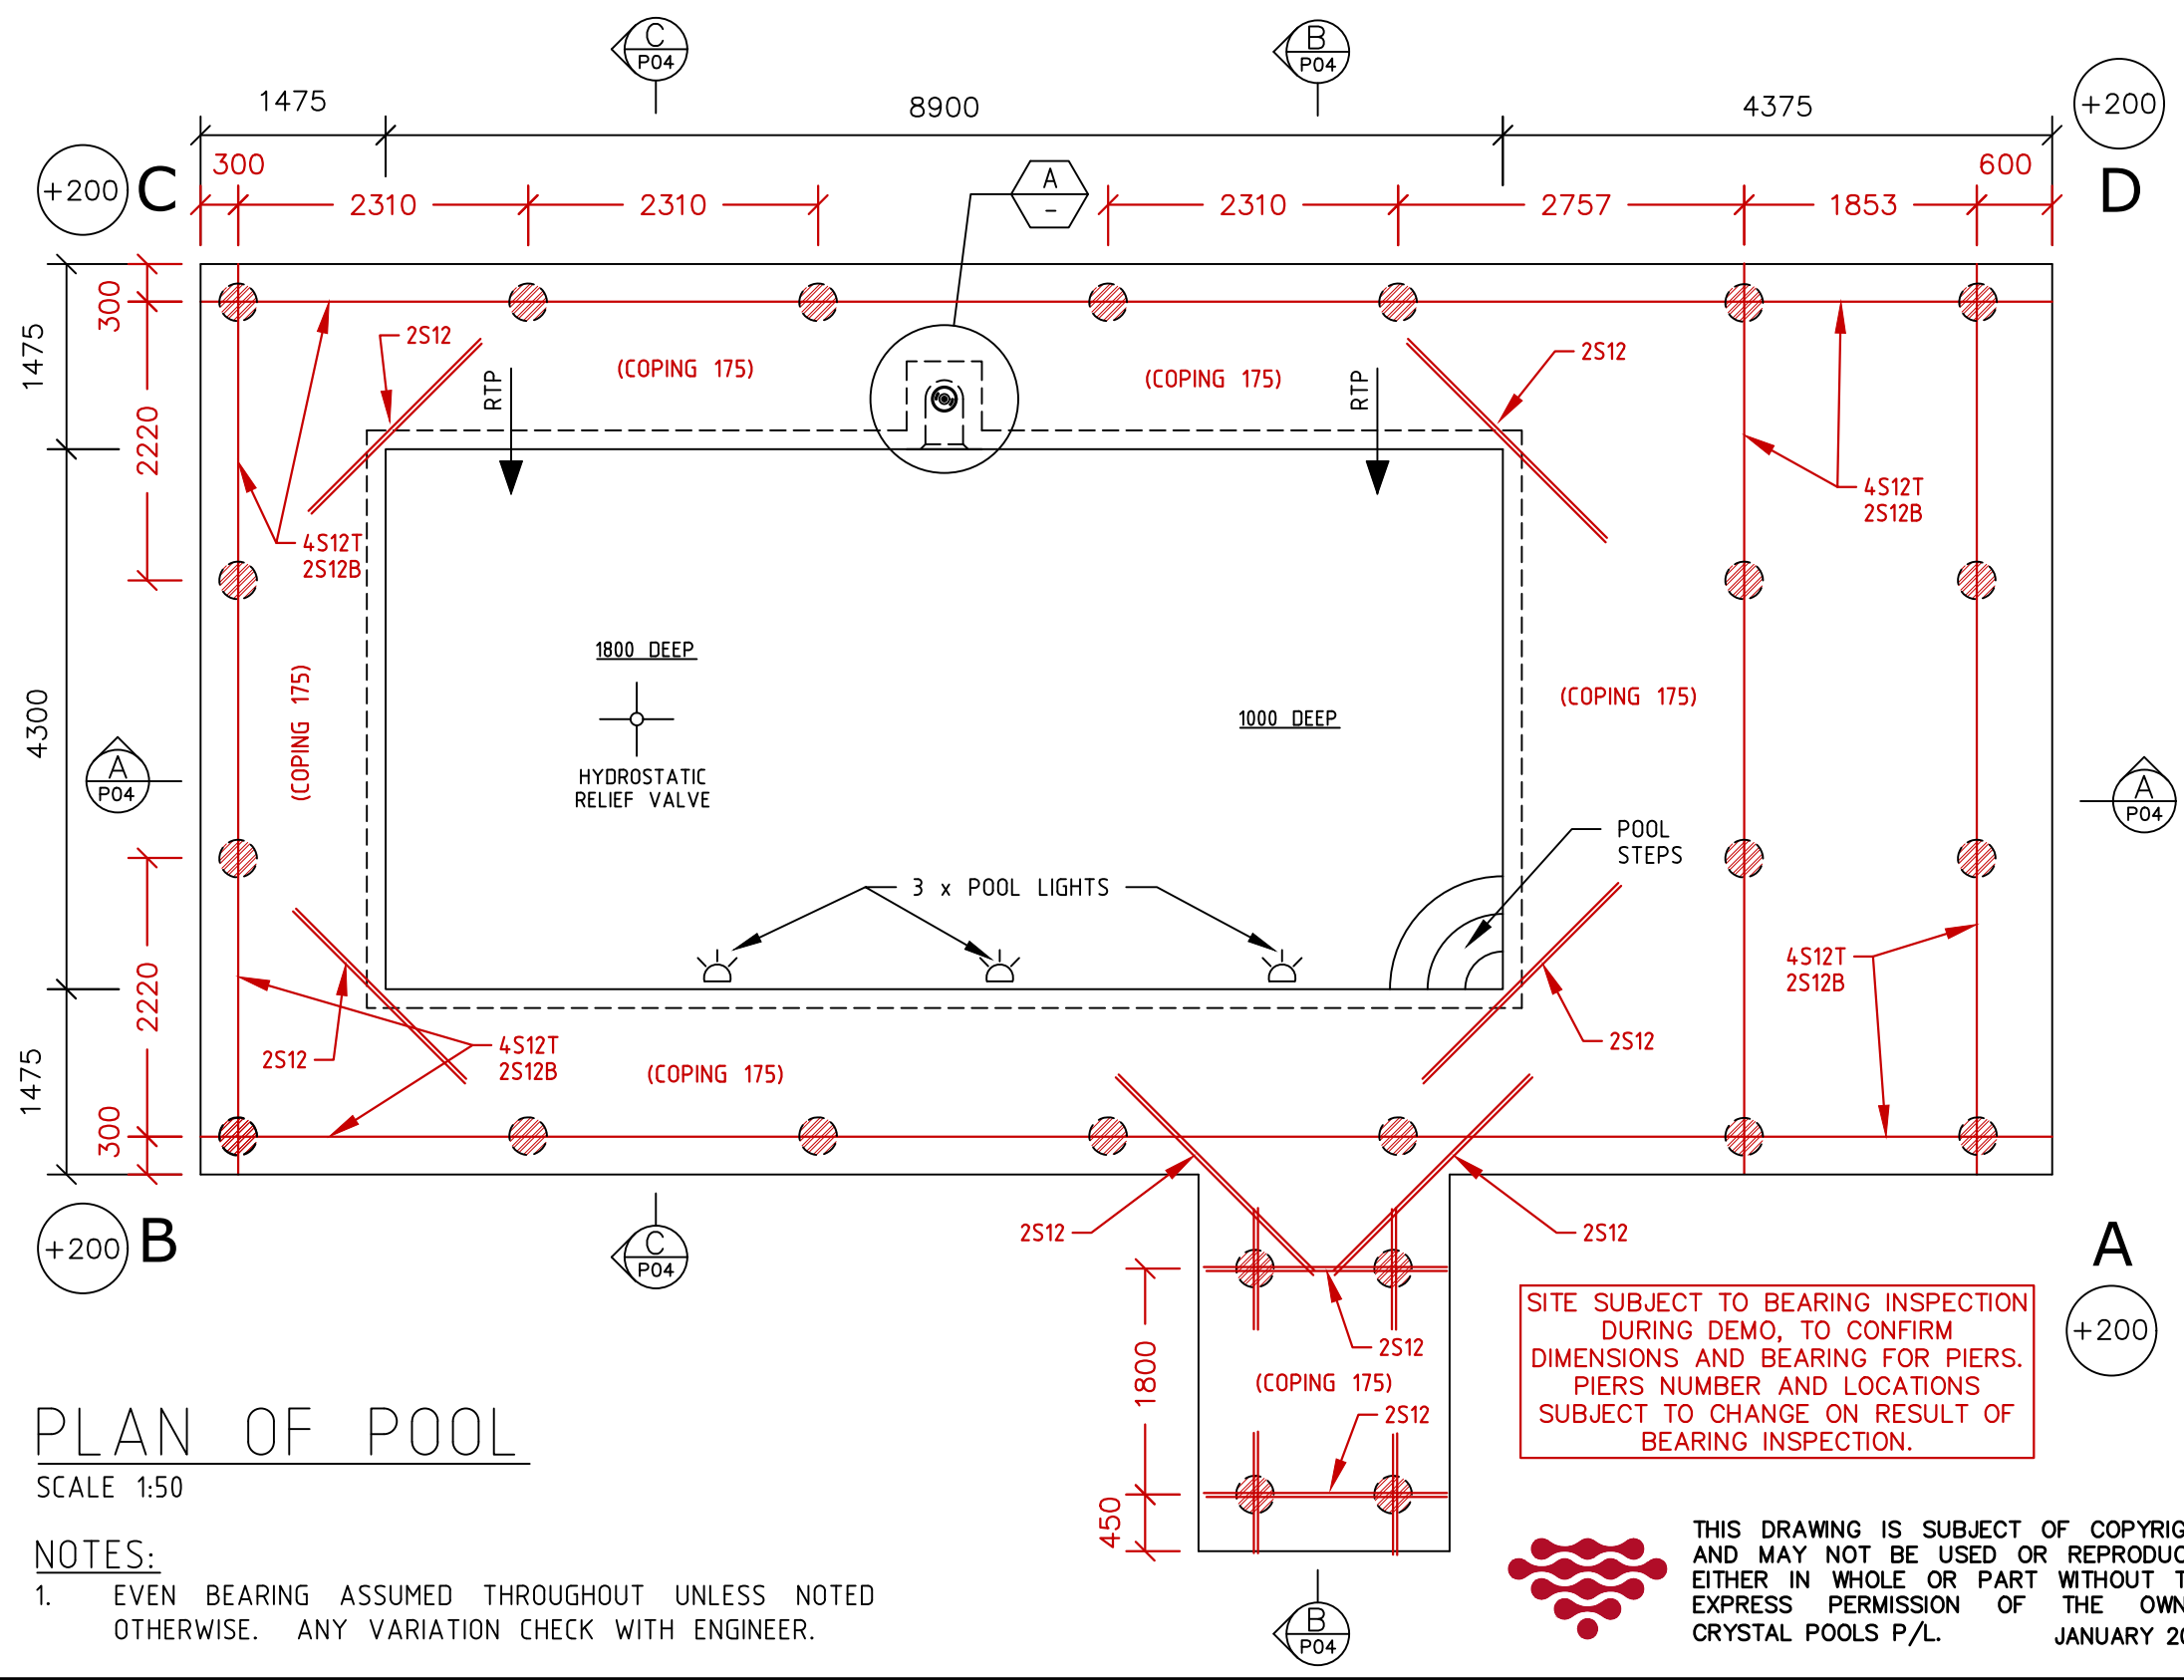

PLAN OF POOL
SCALE 1:50

NOTES:
1. EVEN BEARING ASSUMED THROUGHOUT UNLESS NOTED OTHERWISE. ANY VARIATION CHECK WITH ENGINEER.

EQUIPMENT LIST	
FILTER	- WC602
PUMP	- SF1100
HEATING	- MT300S
CLEANING	- DB2
CIRCULATION	- 2 RTP's
LIGHTS	-

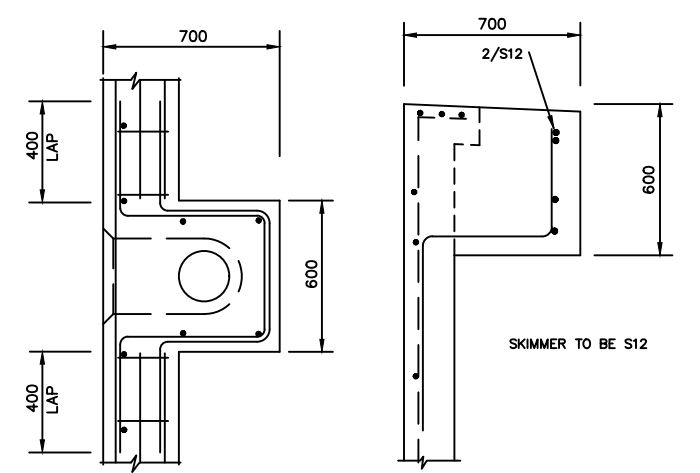

SECTIONAL PLAN
DETAIL

SCALE: - NTS
NOTES:
1. SKIMMER BOX
2. SKIMMER TO COMPLY WITH AS1926.3

No. S Bar =	155 S
No. N Bar =	13 N
Volume of Pool =	37,779 L
Concrete Volume =	29.08 m3
Concrete Strength =	32 MPa

DATUM: EXISTING POOL COPING			
TOP OF POOL FINISHED, RELATIVE TO DATUM, ALLOW 30mm FOR PAVER:			
	200 ABOVE		
TOP OF POOL STRUCTURE	A +200	RL	.
RELATIVE TO APPROX.	B +200	RL	.
NATURAL GROUND LEVELS	C +200	RL	.
	D +200	RL	.

REV.	DATE	AMENDMENT	DRAWN
A	31.08	ISSUED FOR CONSTRUCTION	CMF

Consulting Engineer:
 IBS AUSTRALIA
Innovative Building Systems

Innovative Building Systems Australia Pty Ltd
14 Monterey Parade, Ermington Heights NSW 2115
ACN: 44 124 486 497 Ph: (02) 9804 8725 www.ibsaust.com.au

APPROVED

CHRISTIAAN FITZSIMON BSc BE MIEAust # 987546

DATE
31.08.2021

CRYSTAL POOLS
Australia's most experienced swimming pool builder

1 CENTRAL AVENUE THORNLEIGH NSW 2120
(02) 9875 4555 | SALES@CRYSTALPOOLS.COM.AU
PO BOX 271 PENNANT HILLS NSW 1715



PROPOSED SWIMMING POOL
FOR: BODY CORPORATE SERVICES
#: .
AT: 10 KALINYA STREET,
NEWPORT NSW 2106

DATE
31.08.2021

JOB NUMBER
14467

DWG No.
P03

REV.
A

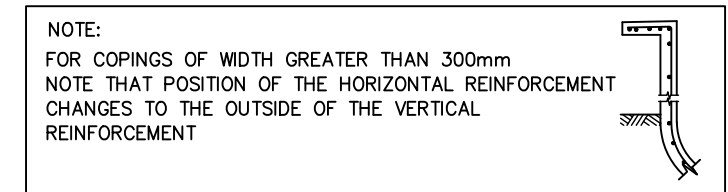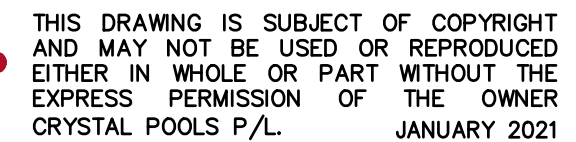

DATUM: EXISTING POOL COPING		
TOP OF POOL FINISHED, RELATIVE TO DATUM, ALLOW 30mm FOR PAVER:	200	ABOVE
TOP OF POOL STRUCTURE	A +200	RL .
RELATIVE TO APPROX.	B +200	RL .
NATURAL GROUND LEVELS	C +200	RL .
	D +200	RL .




IBS AUSTRALIA

Innovative Building Systems

Innovative Building Systems Australia Pty Ltd

14 Monterey Parade, Ermington Heights NSW 2115

ACN: 44 124 486 497 Ph: (02) 9804 8725 www.ibsaust.com.au

 APPROVED  DATE 31.08.2021

CHRISTIAAN FITZSIMON BSc BE MIEAust • 987546



1 CENTRAL AVENUE THORNLEIGH NSW 2120
(02) 9875 4555 | SALES@CRYSTALPOOLS.COM.AU
PO BOX 271 PENNANT HILLS NSW 1715

PROPOSED SWIMMING POOL
FOR: BODY CORPORATE
SERVICES

#:

AT: 10 KALINYA STREET,
NEWPORT NSW 2106

DATE 31.08.2021
JOB NUMBER 14467
DWG No. P04
REV. A