


- BA Glass Balustrade (to match existing)
- DK Timber Deck
- FE Open Aluminium or Steel Framed Boundary Fence
- MW Masonry Wall (to match existing)
- PA Paving
- ST Stair (to match existing)
- SW Stone Wall
- WT Watertank (existing)

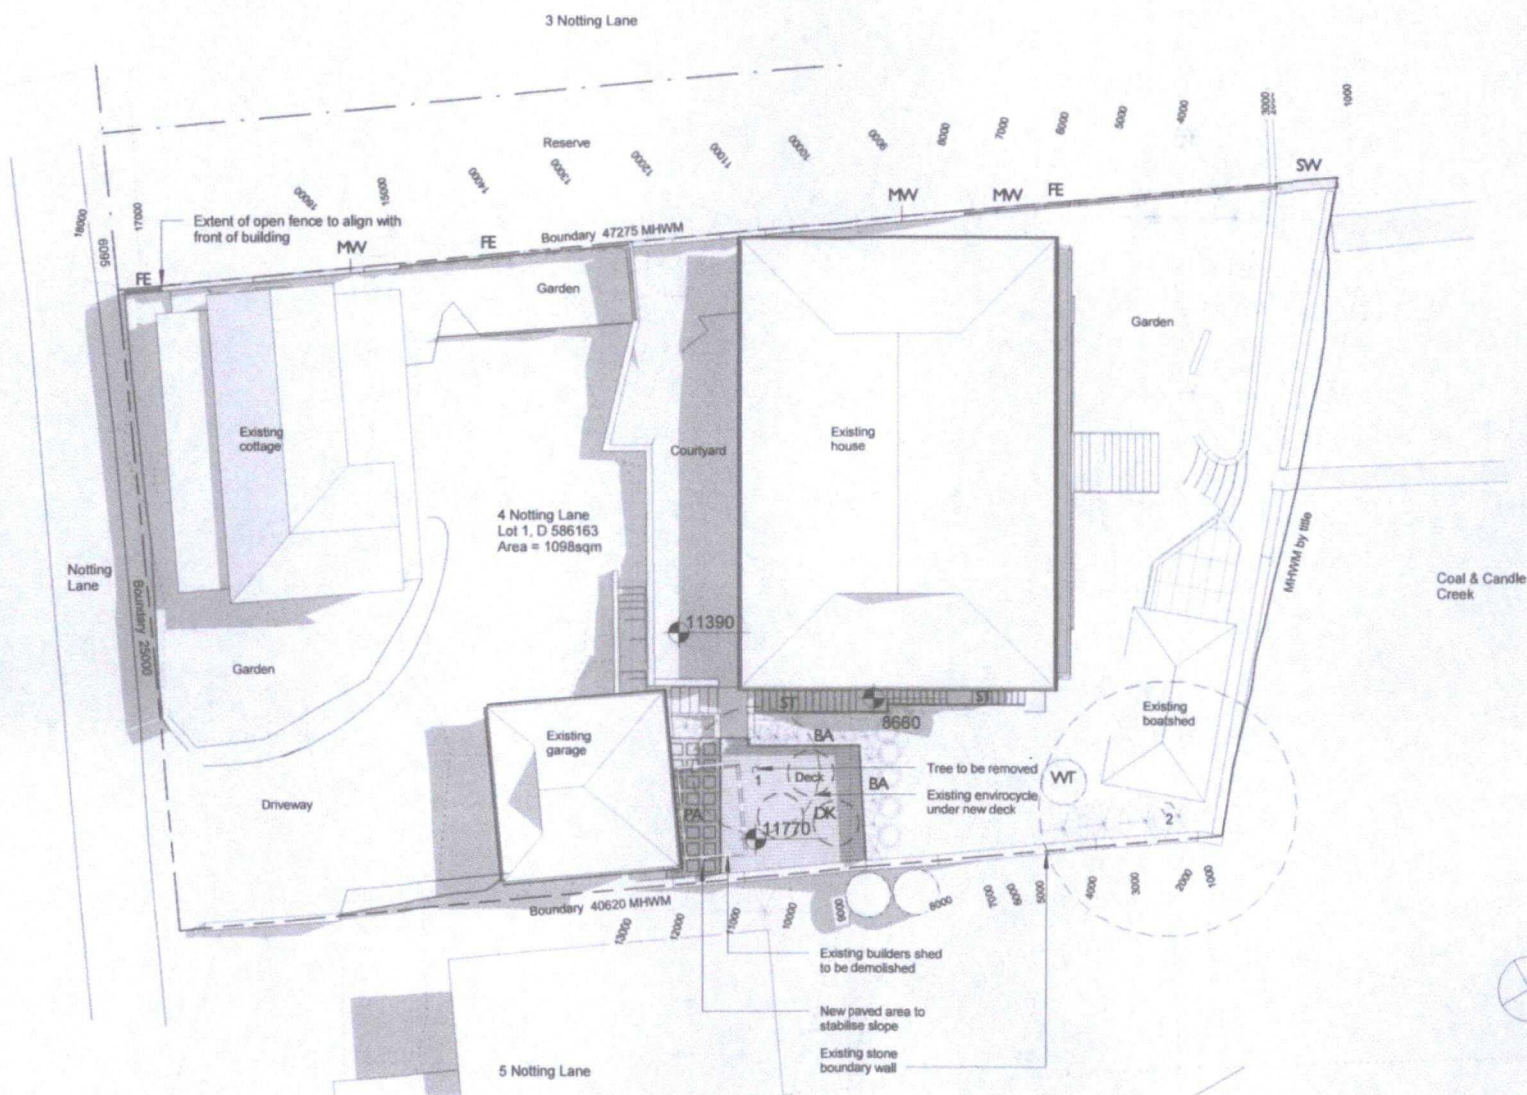

1 Plan - site
1:200


A	Development Application Issue	28/05/13

Project number	1101	Checked by	KW
Date	March 2013	Scale	1:200
Drawn by	KW		A01

THIS PLAN TO BE READ IN CONJUNCTION WITH

MOD2017/0338


NORTHERN BEACHES COUNCIL

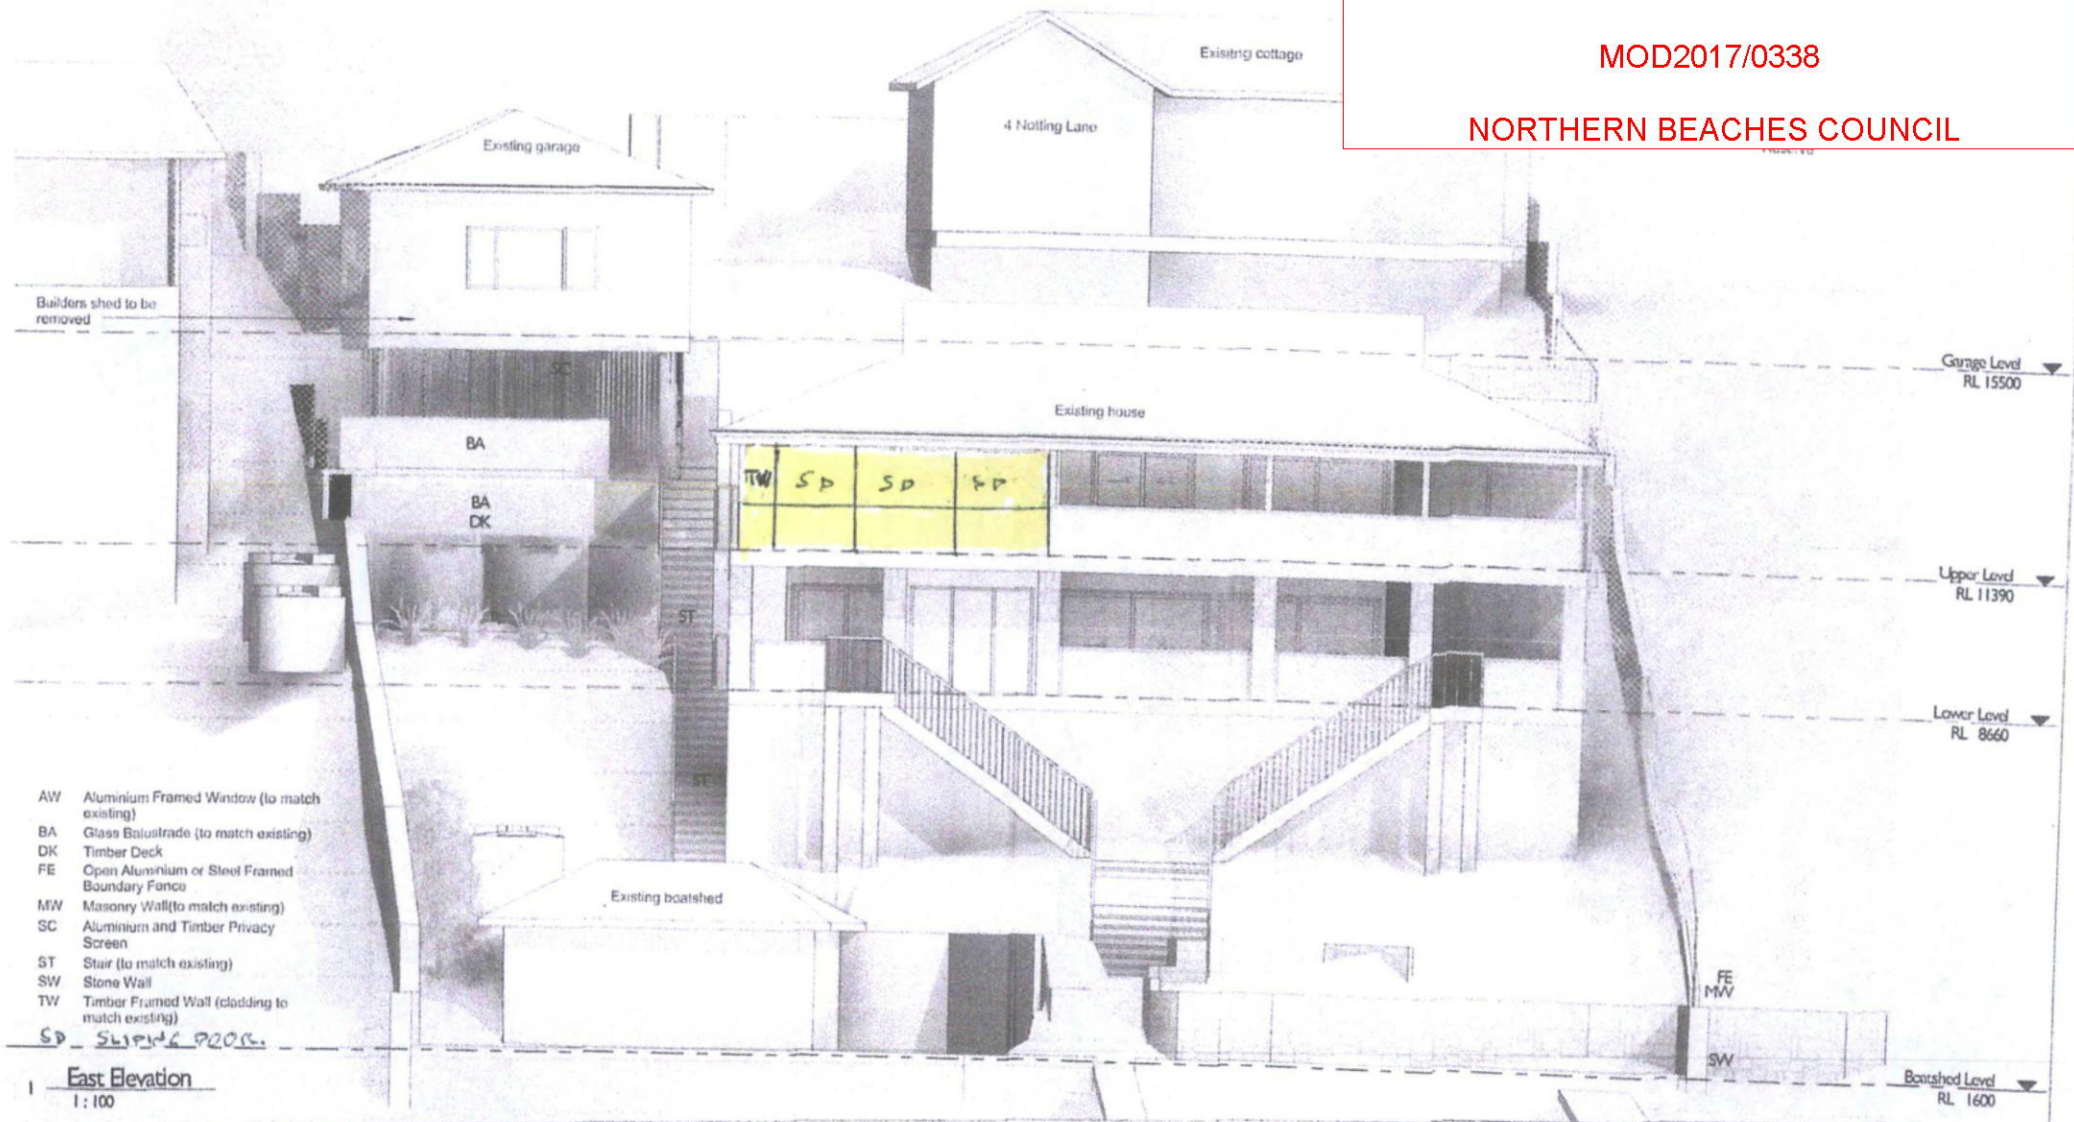

A	Developer Application Issue	28/05/17

East Elevation	S96	21.12.17
Project number	1101	Checked by
Date	March 2019	Scale
Drawn by	KW	1:100
		ANC

THIS PLAN TO BE READ IN CONJUNCTION WITH
MOD2017/0338
NORTHERN BEACHES COUNCIL

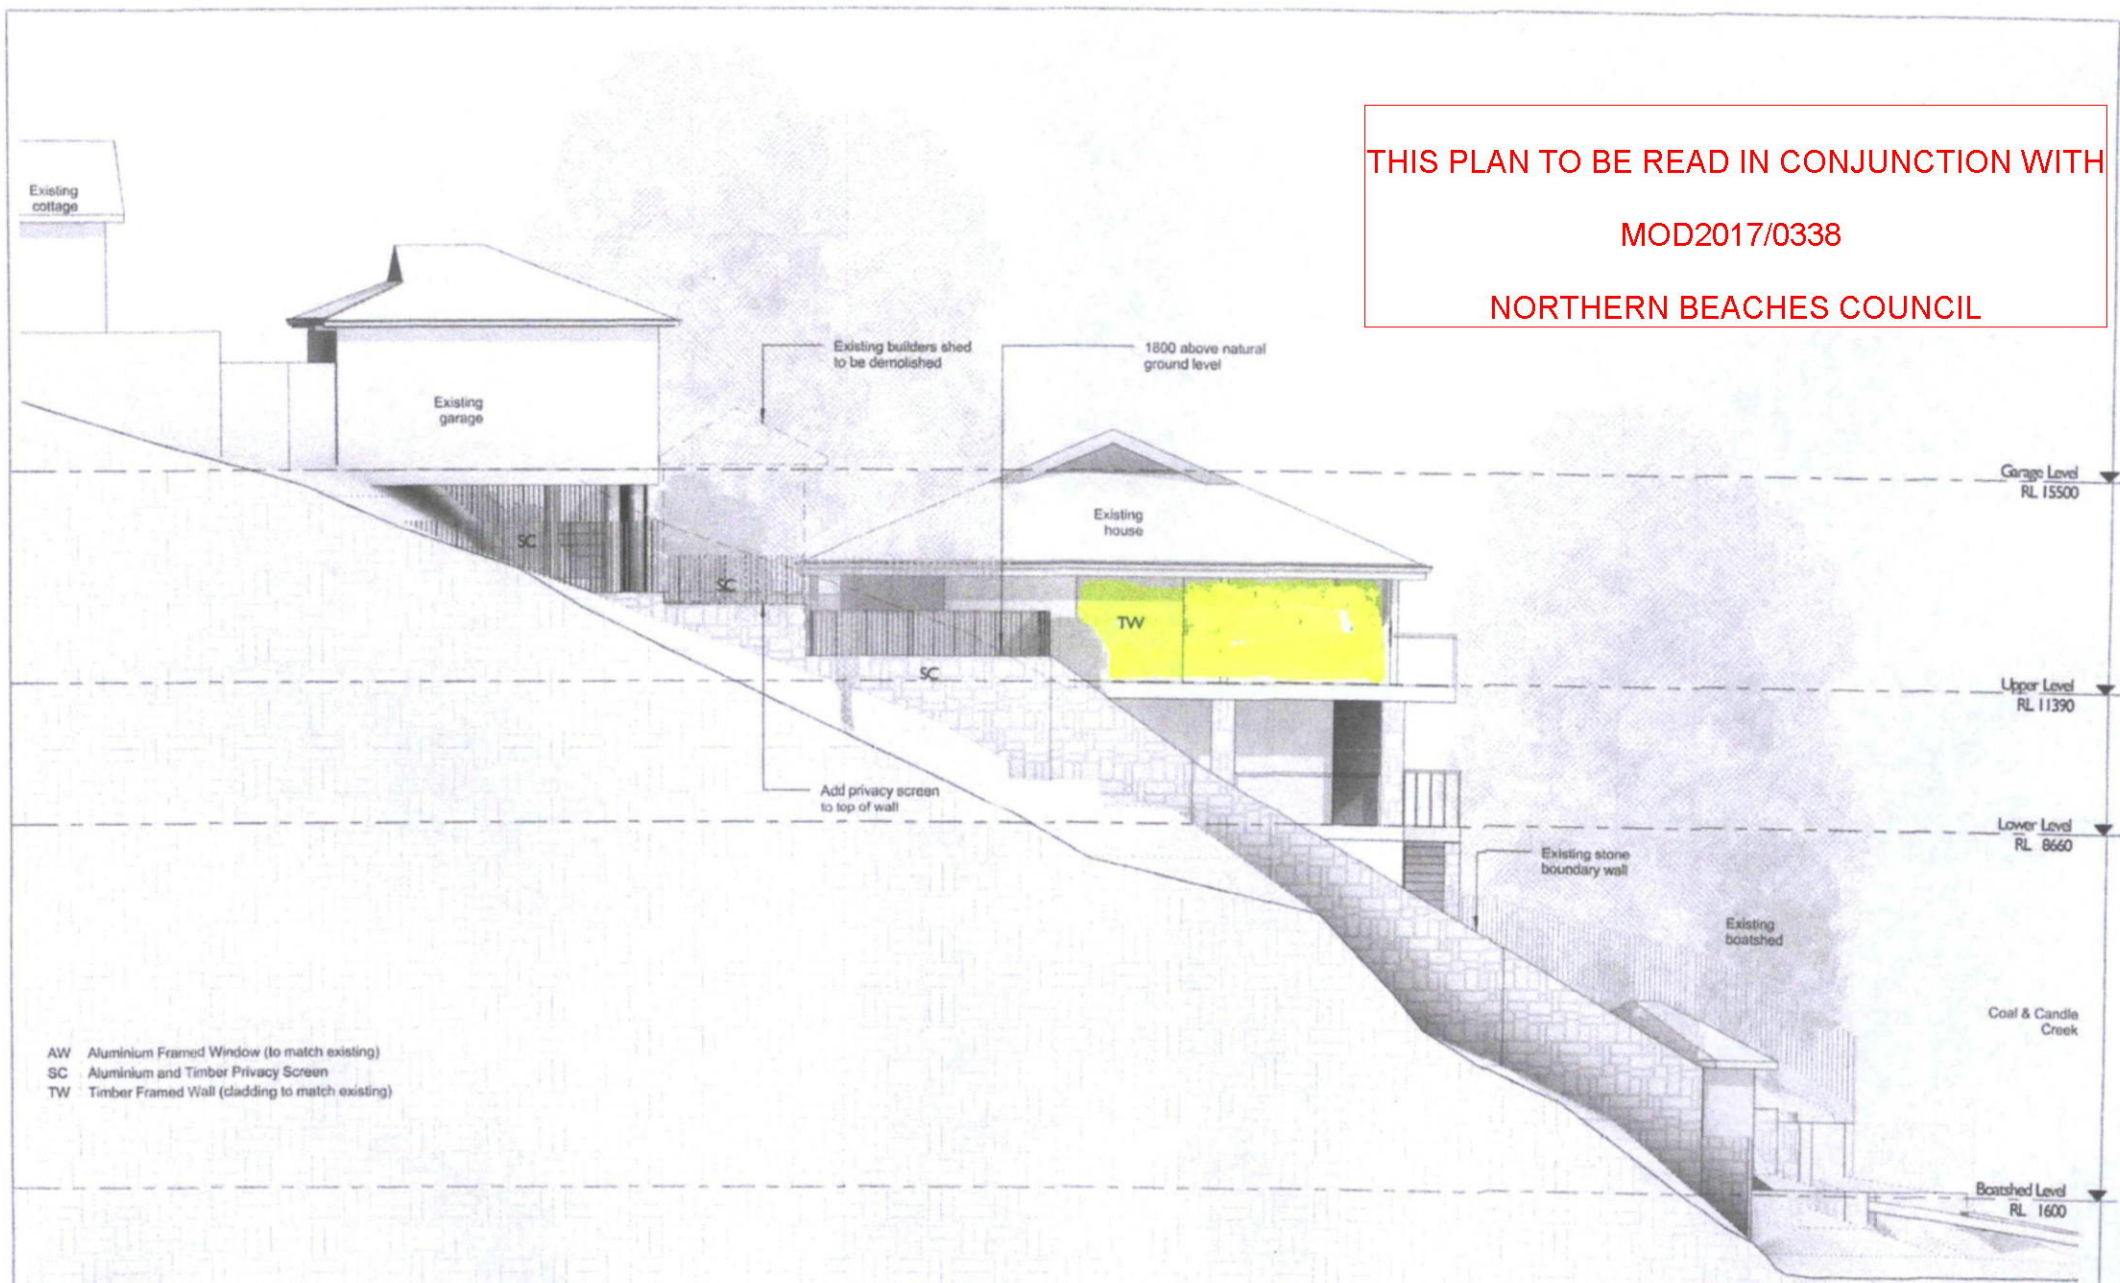

- AW Aluminium Framed Window (to match existing)
SC Aluminium and Timber Privacy Screen
TW Timber Framed Wall (cladding to match existing)

South Elevation

1:100

Karla Wilford Architect Reg. 6483
PO Box 508 Terrey Hills NSW 2084
0402 845 205

A	Developer Application Issue	28/05/13

SEXTON HOUSE
Alterations & Additions at
4 Notting Lane
Cottage Point NSW 2084
for Garry & Dawn Sexton

South Elevation S96 21.12.17

Project number	1101	Checked by	KW
Date	March 2013	Scale	1:100
Drawn by	KW		A07