



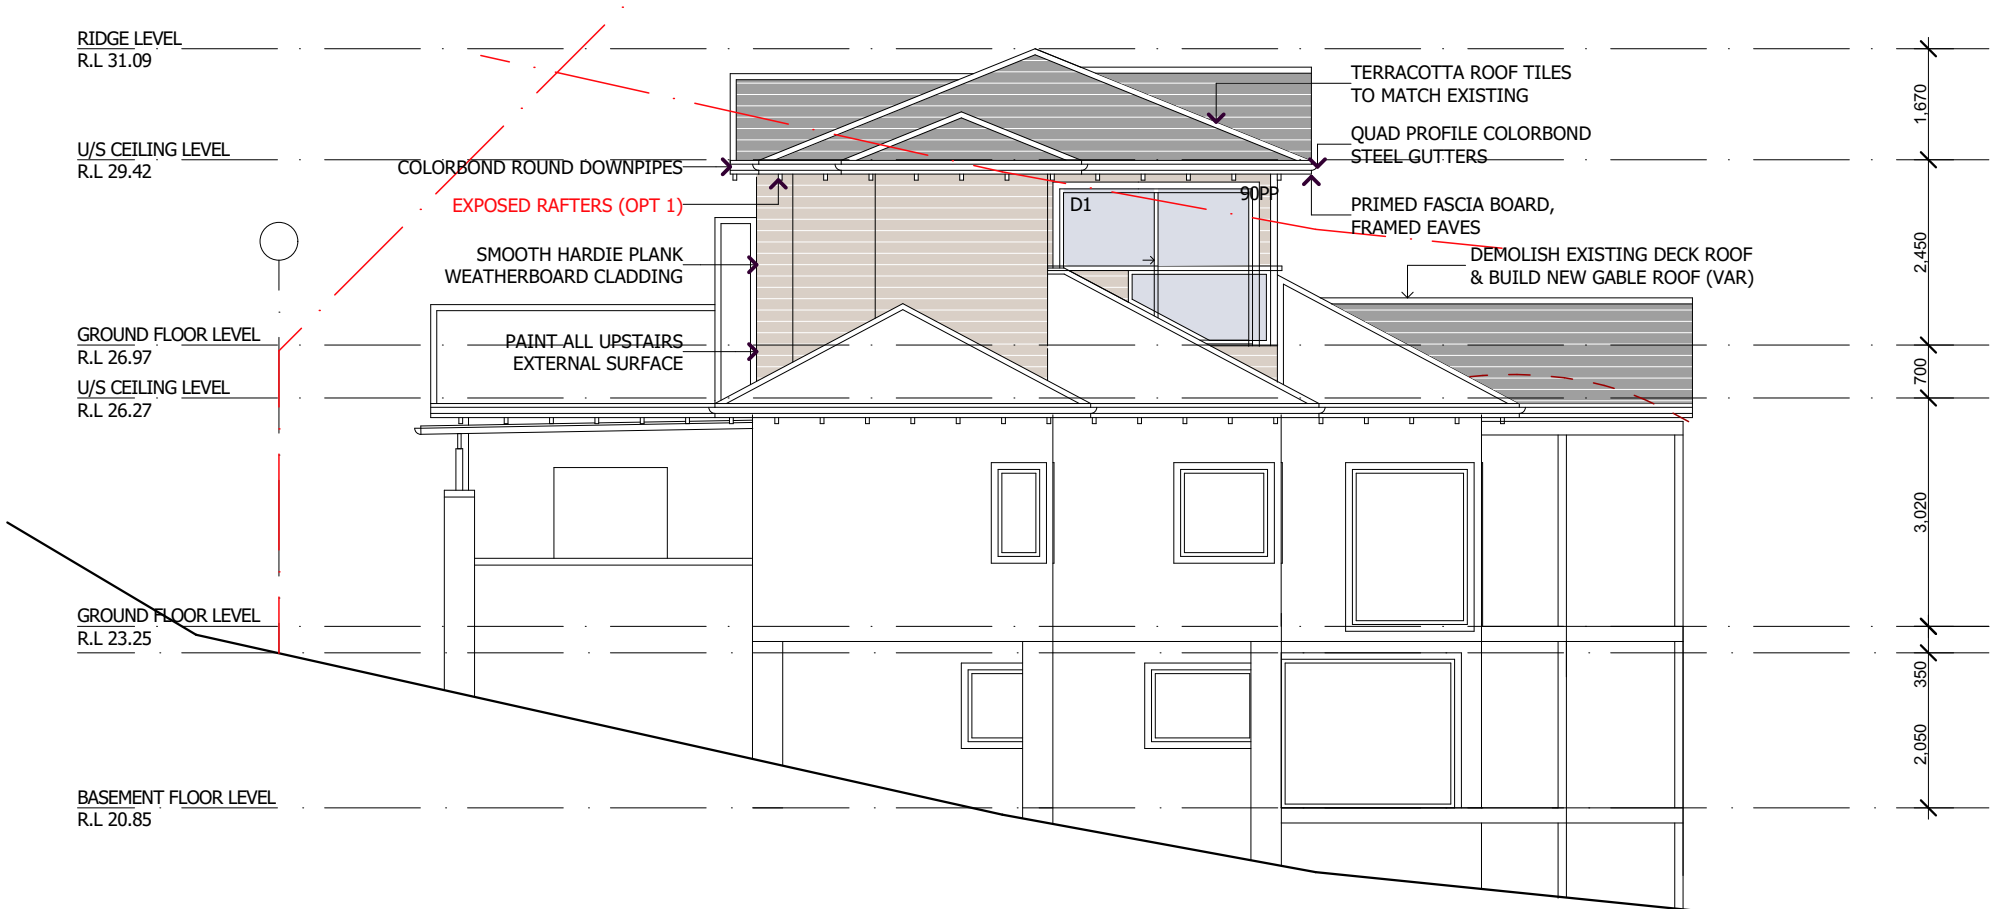

EAST ELEVATION

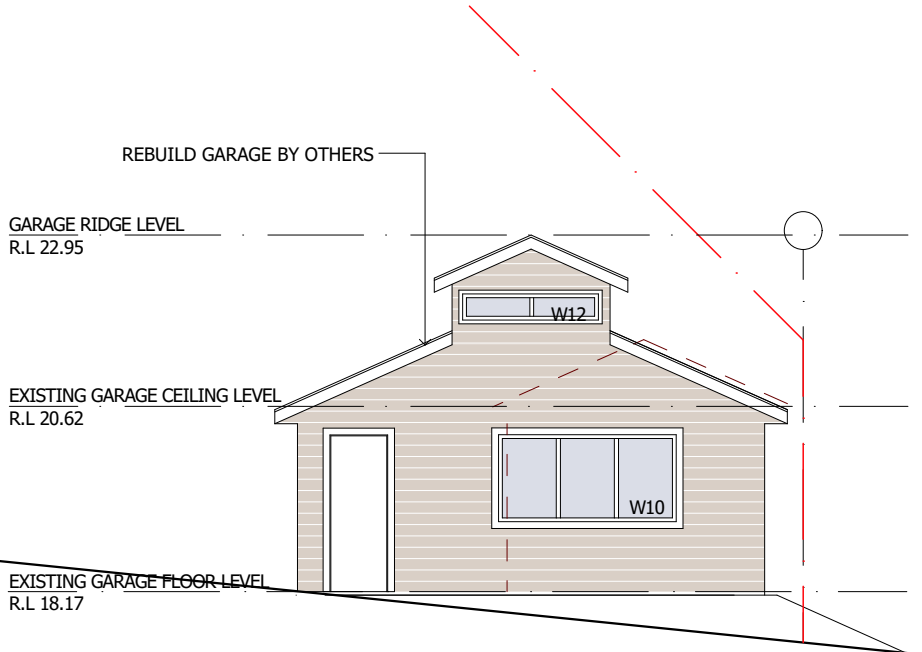



NORTH ELEVATION

 **northern
beaches
council**

**THIS PLAN IS TO BE READ IN
CONJUNCTION WITH
THE CONDITIONS OF DEVELOPMENT
CONSENT**

DA2019/0175

C	FOR COUNCIL	11/02/19	GK
B	FOR COUNCIL	24/01/19	GK
A	FOR PLAN MEETING	15/12/17	MB
NO.	REVISION	DATE	BY
PROJECT TITLE.		DRAWING NO. 8202 DA 1	
FIRST FLOOR ADDITION AT 39 COLLAROY ST, COLLAROY 2097		ISSUE C	
		PAGE NO. 5 / 6	
DATE: 24-01-19 SCALE: 1:100		DRAWN BY: MB	CHECKED: CW

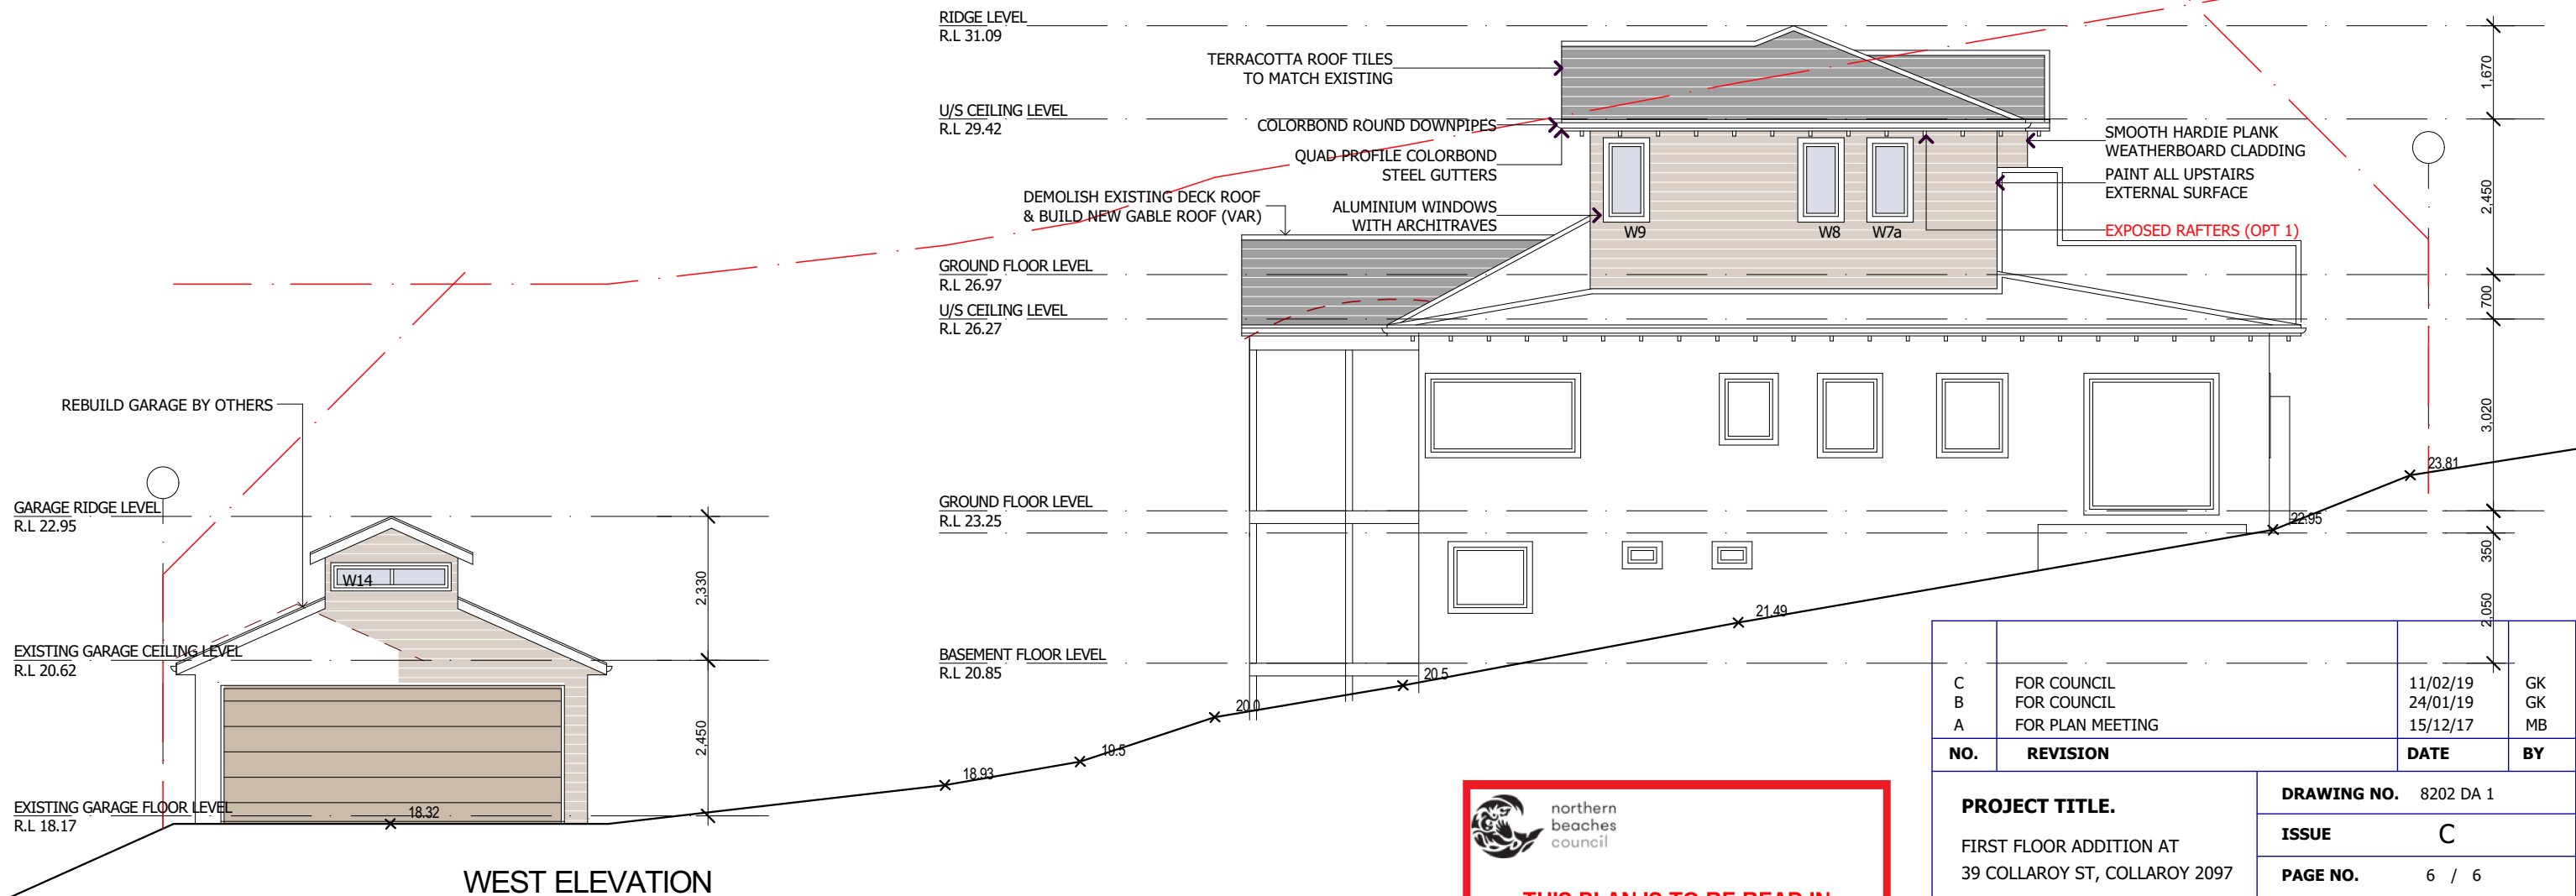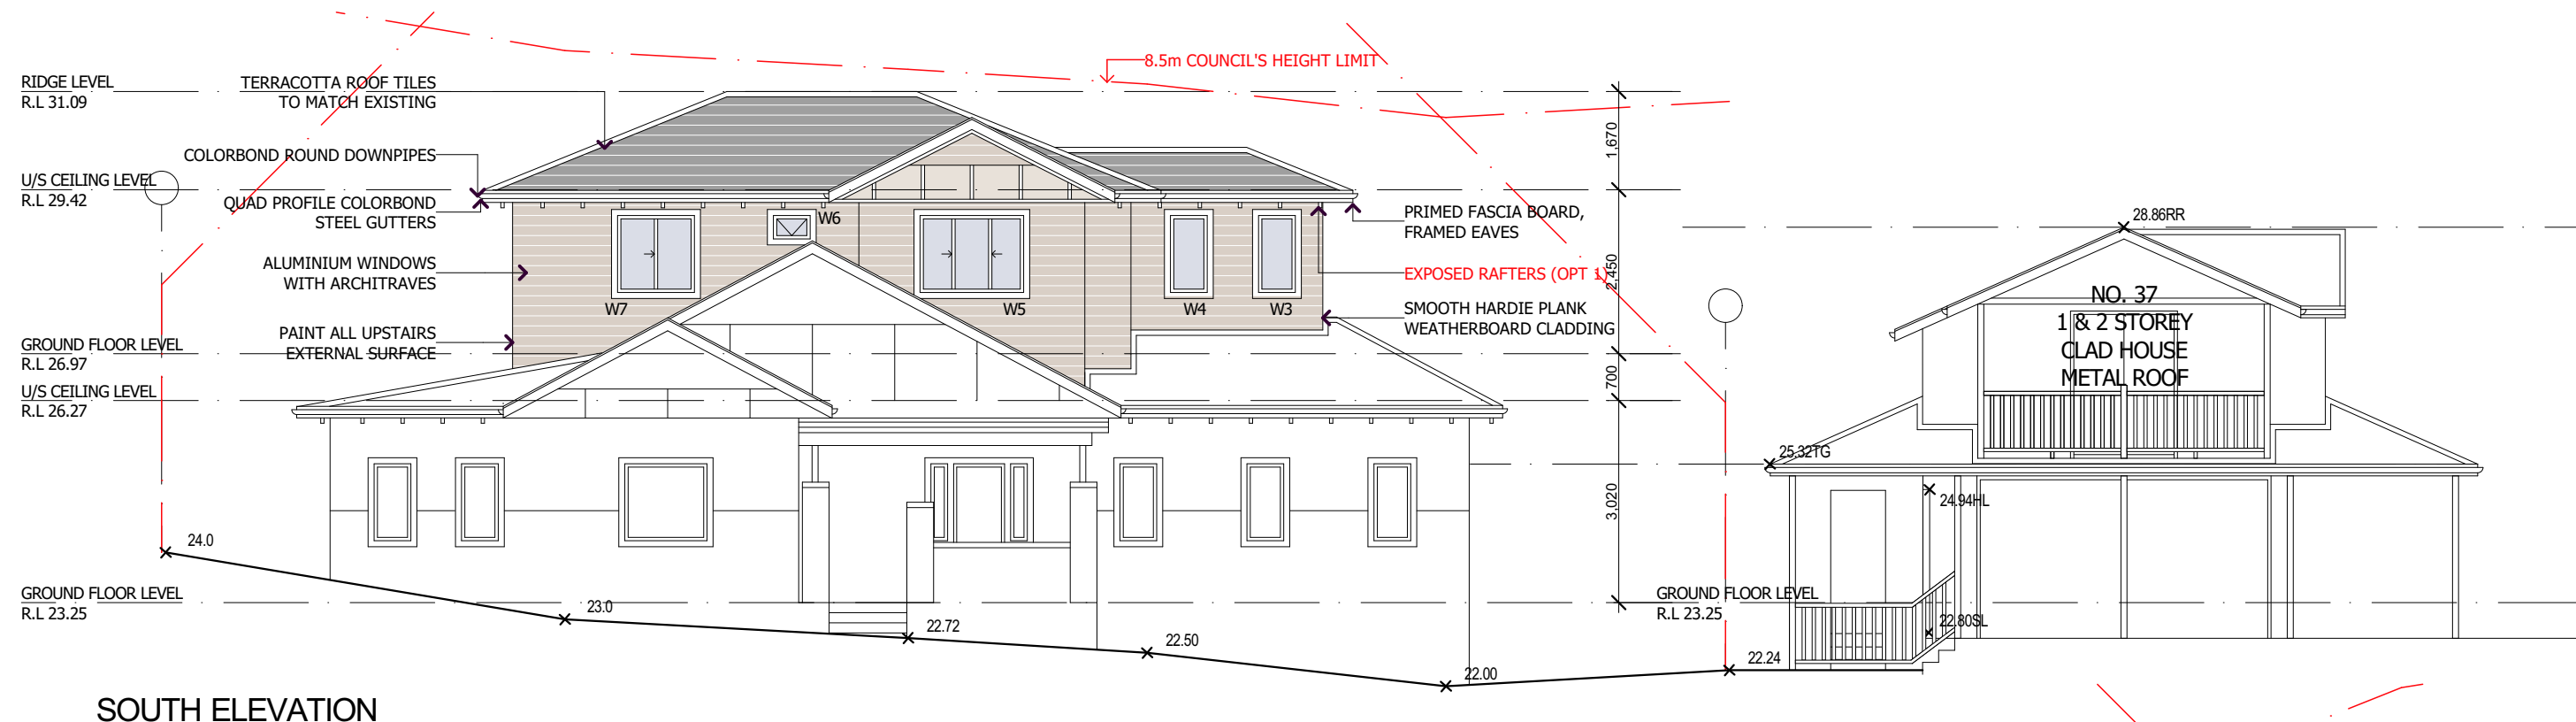

northern
beaches
council

**THIS PLAN IS TO BE READ IN
CONJUNCTION WITH
THE CONDITIONS OF DEVELOPMENT
CONSENT**

DA2019/0175

C	FOR COUNCIL	11/02/19	GK
B	FOR COUNCIL	24/01/19	GK
A	FOR PLAN MEETING	15/12/17	MB
NO.	REVISION	DATE	BY
PROJECT TITLE. FIRST FLOOR ADDITION AT 39 COLLAROY ST, COLLAROY 2097		DRAWING NO. 8202 DA 1	
		ISSUE C	
		PAGE NO. 6 / 6	
DATE: 24-01-19 SCALE: 1:100		DRAWN BY: MB CHECKED: CW	



ADD-STYLE
HOME ADDITIONS
Upstairs & On Ground Specialists

5/319 CONDOMINE ST, MANLY VALE 2093 | (02) 9907 9055 | www.addstyle.com.au