


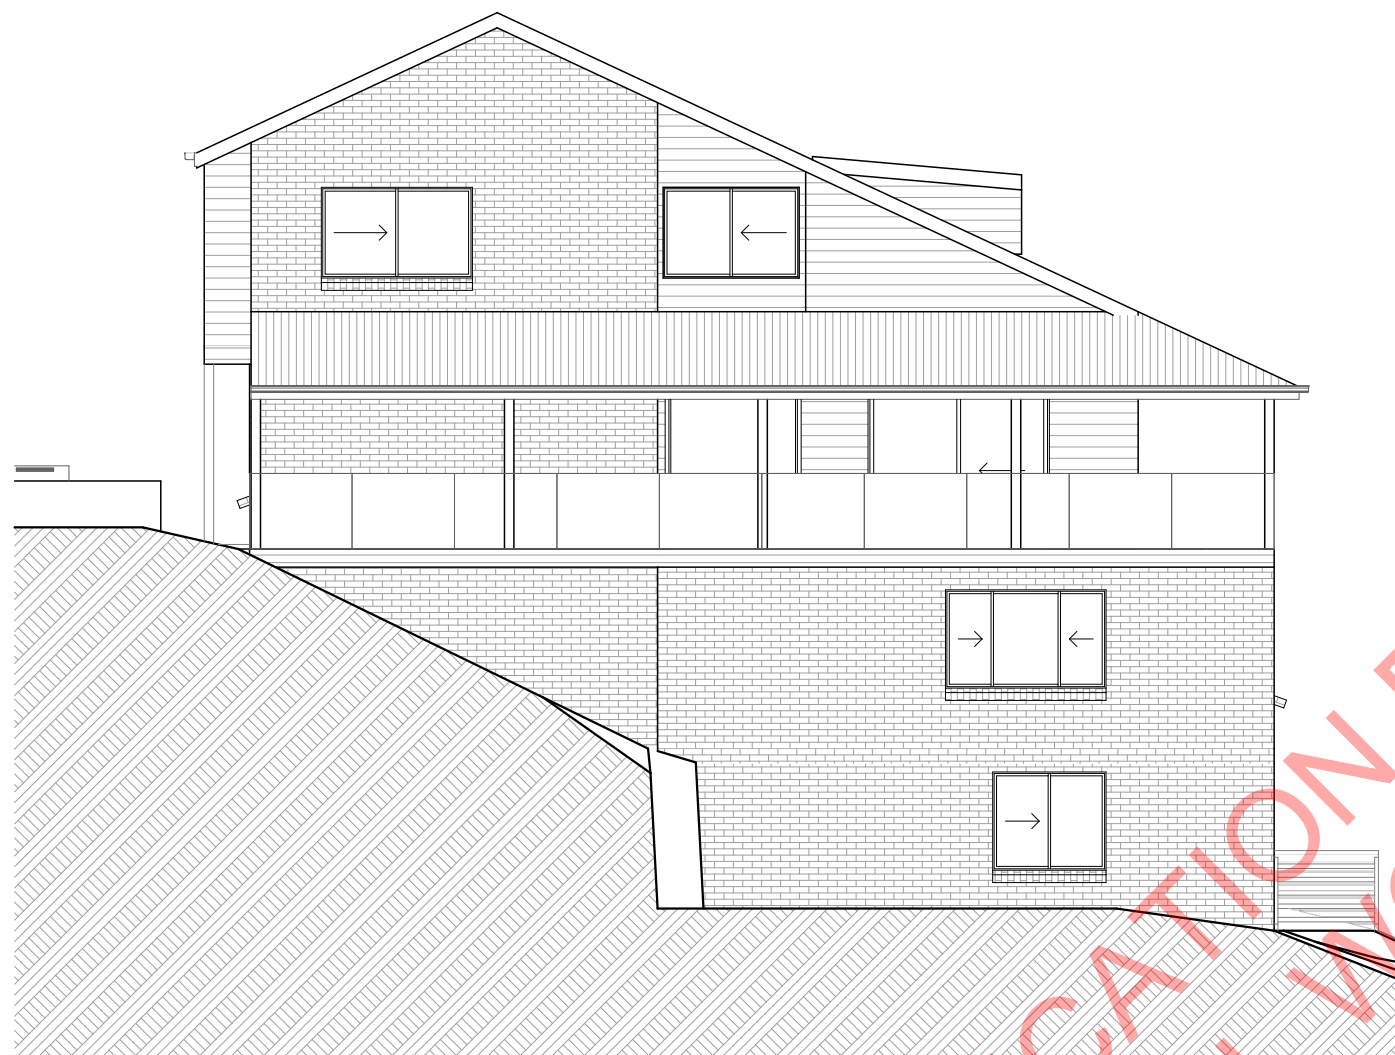

North Elevation
1:100



South Elevation
1:100




Date :	Issue :	Description :

The builder shall check and verify all dimensions and verify all errors and omissions to the Designer. Do not scale from the drawings. Drawings shall not be used for construction purposes until issued by the Designer for construction. Drawings and design is subject to copyright and may not be reproduced without prior written consent by Northern Beaches Designs.




Project : Additions & Alterations
DA
8 James Wheeler Place, Wheeler Heights
Lot 13 in DP 262862 - 725.8m2
Client : Private Residence
Drawing : - Elevations, N, S

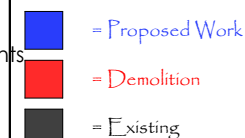

Drawn/Designed : PB/MW
Project Number : 1914
Drawing No. : DA8
Date : 260519
Scale : 1:100 @ A3
Issue :



East Elevation
1:100

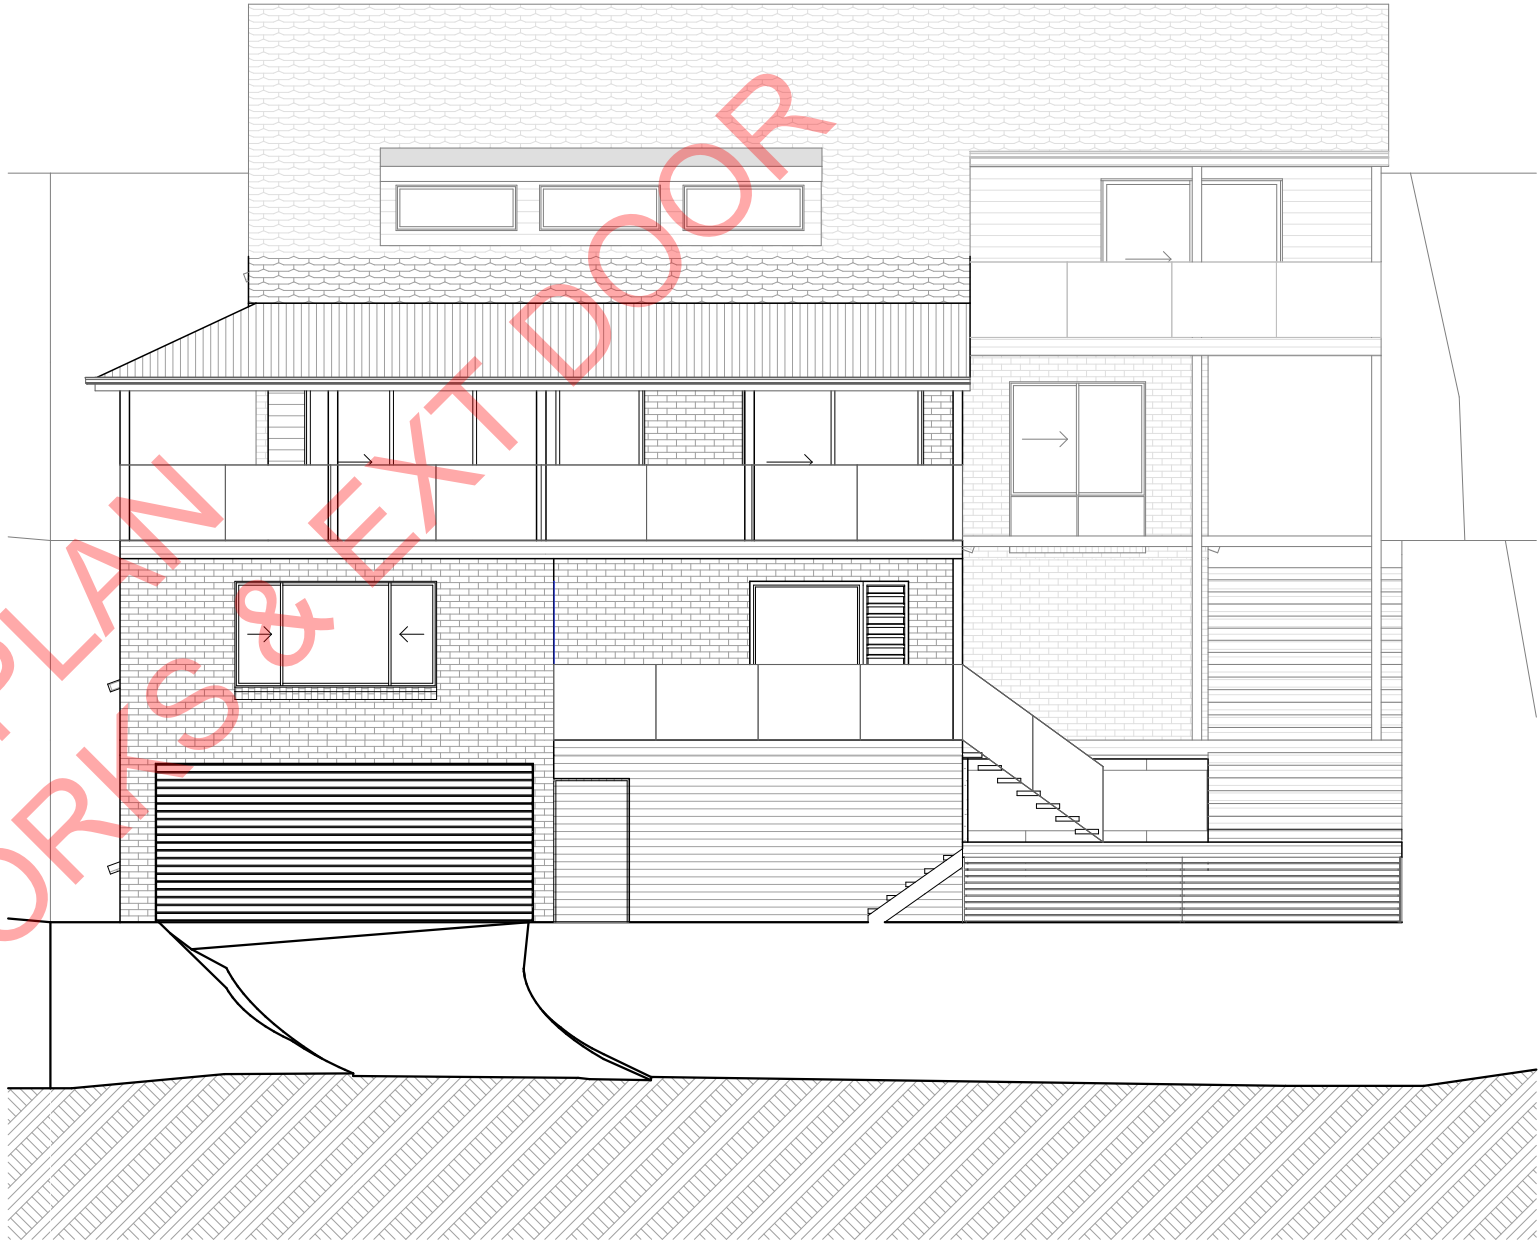

West Elevation
1:100




Date :	Issue :	Description :

The builder shall check and verify all dimensions and verify all errors and omissions to the Designer. Do not scale from the drawings. Drawings shall not be used for construction purposes until issued by the Designer for construction. Drawings and design is subject to copyright and may not be reproduced without prior written consent by Northern Beaches Designs.



Project : Additions & Alterations
DA
8 James Wheeler Place, Wheeler Heights
Lot 13 in DP 262862 - 725.8m2
Client : Private Residence
Drawing : - Elevations, E, W

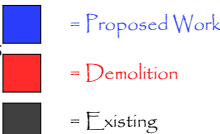

Drawn/Designed : PB/MW	Date : 260519
Project Number : 1914	Scale : 1:100 @ A3
Drawing No. : DA9	Issue :