


<u>Proposed</u>	
L1	92.21
L2	23.62
L3	52.56
L4	38.22
L5	123.85
Total	330.46

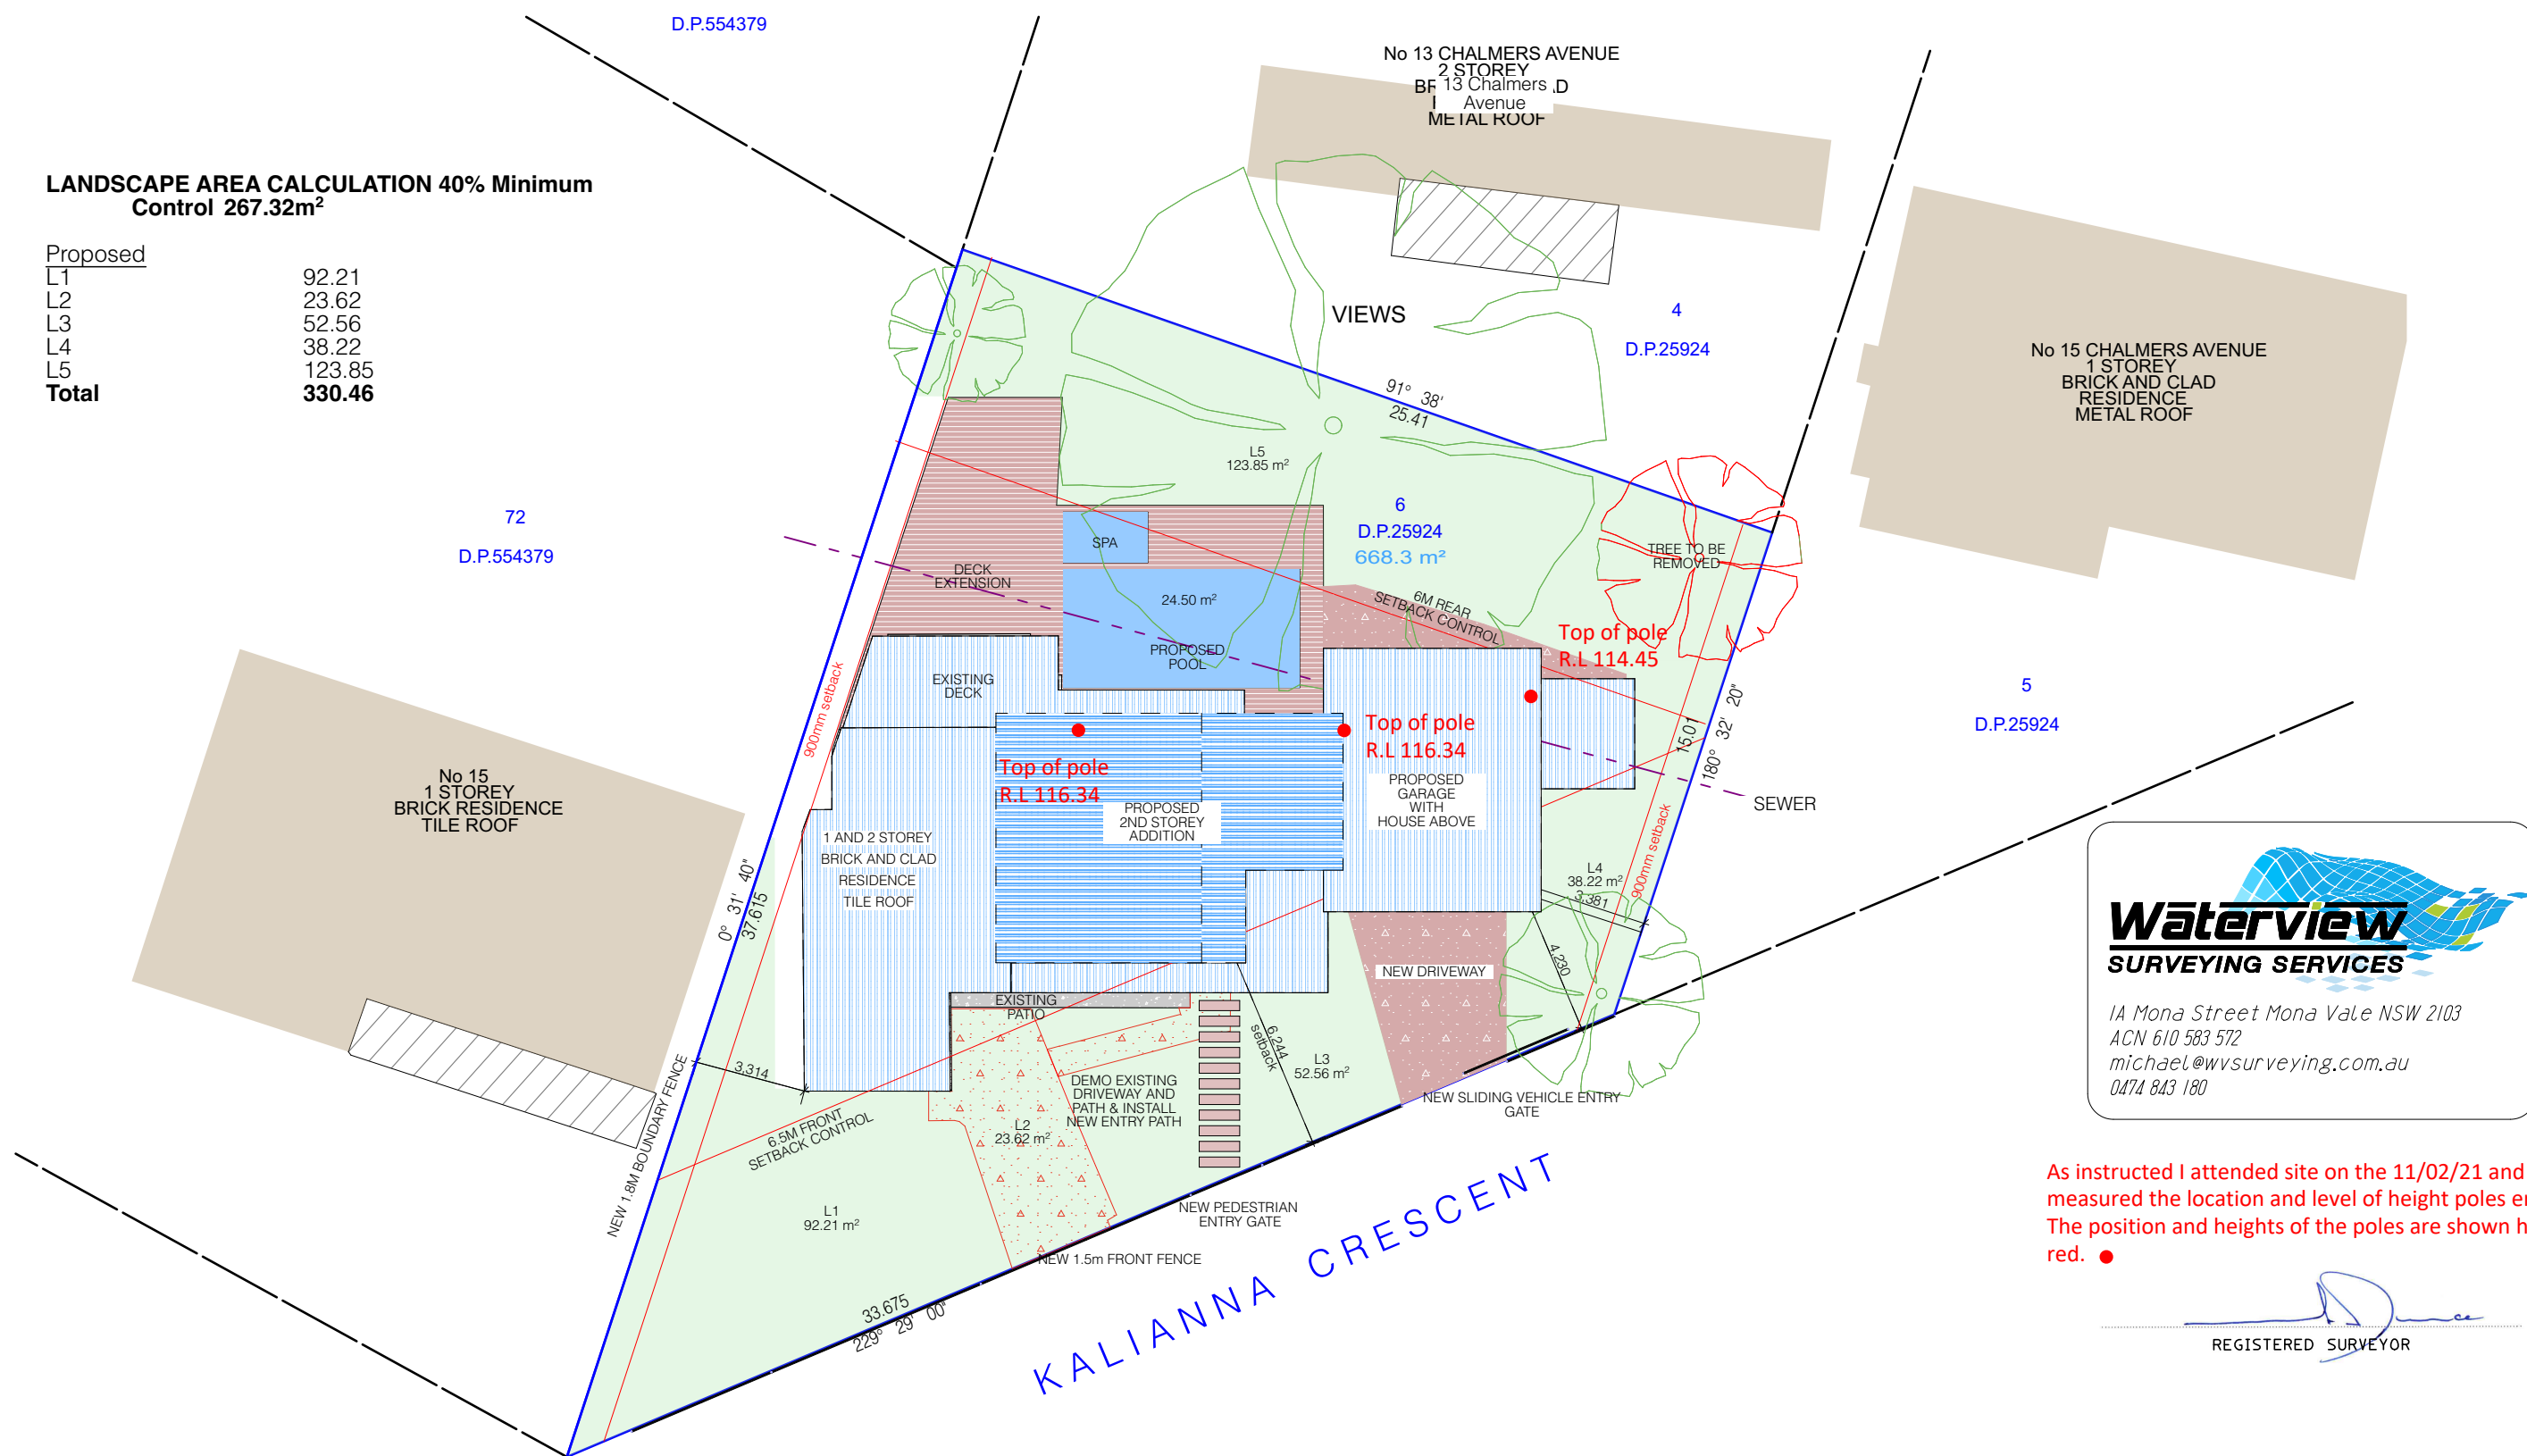

As instructed I attended site on the 11/02/21 and measured the location and level of height poles erected. The position and heights of the poles are shown heron in red. ●

REGISTERED SURVEYOR

(P-1)

Proposed Site Plan
1:200

your
beautiful
Home.

General Notes
The Builder shall check all dimensions and levels on site prior to construction.
Notify any errors, discrepancies or omissions to the designer. Drawings shall not be used for construction purposes until issued for construction. Do not scale drawings. All boundaries and contours subject to the survey provided by Land Surveyors. All construction materials and glazing levels as per BASIX requirements. All work shall comply with the Building Code of Australia, the rules and requirements of the Water Board, Council and the relevant Standards Association of Australia codes and specifications.

COPYRIGHT OF YOUR BEAUTIFUL HOME
ABN 70 613 352 319

Contact: Stacey Holden
Address: Unit 15, 28-34 Roseberry Street Balgowlah NSW 2093
P 0418 881 898 | **E** stacey@yourbeautifulhome.com.au | **W** yourbeautifulhome.com.au

SITE : LOT 6 D.P. 25924 668.3m2

DRAWN BY: SH

DA03

