

PROPOSED ADDITIONS AND ALTERATIONS

DEVELOPMENT APPLICATION



PLANNING CONTROLS SUMMARY

Address: 101 GEORGE STREET AVALON BEACH 2107
Lot/Section/Plan No: 1/-/DP558869
Council: NORTHERN BEACHES COUNCIL
Local Environmental Plans: Pittwater Local Environmental Plan 2014 (pub. 30-5-2014)
Land Zoning E4 - Environmental Living: (pub. 30-5-2014)
Height Of Building 8.5 m
Floor Space Ratio N/A
Minimum Lot Size 700 m²
Heritage NA
Land Reservation Acquisition NA
Foreshore Building Line NA
Acid Sulfate Soils: Class 5
Local Provisions: W
Terrestrial Biodiversity: Biodiversity

DRAWING LIST

ID	DRAWING NAME	SCALE	REV ID
DA 001	Coverpage & Drawing List	N.T.S	C
DA 002	External Finishes Schedule	N.T.S	C
DA 003	Site Analysis	1:200	C
DA 004	Site Plan	1:200	C
DA 005	BASIX Commitments	N.T.S	C
DA 006	GFA	1:250	C
DA 007	Landscape Calculation	1:250	C
DA 008	Door & Window Schedule	N.T.S	C
DA 100	Ground Floor	1:100	C
DA 101	First Floor	1:100	C
DA 102	Roof Plan	1:100	C
DA 200	Sections	1:100	C
DA 300	Elevations	1:100	C
DA 301	Elevations	1:100	C

C	DEVELOPMENT APPLICATION	2/09/2021
B	DA DRAFT	2/07/2021
A	DA DRAFT	3/06/2021
revision		date



project
101 GEORGE ST,
AVALON
lot/dp
1/558869

client
Mr Conrad Groenewald
drawing title
Coverpage & Drawing
List

project status
DEVELOPMENT APPLICATION
drawn
LR
date
02.09.2021
scale
drawing Number
DA 001
revision
C



A

Roof
existing roof tiles



B

C

Fascia, Garage Door
Selected Dark Grey



D

Render
Selected Dark Grey


E

Horizontal Timber Cladding
James Hardie 'Linea Weatherboard'
180mm, painted dark grey



F

Window, Glazed Door Frames,
Fence, operable screen/roof
Painted Natural White

 

C	DA DRAFT	31/08/2021
B	DA DRAFT	2/07/2021
A	DA DRAFT	3/06/2021
revision		date



jeff@jkdesigner.com.au
m. 0408 557 957

project
101 GEORGE ST,
AVALON

client
Mr Conrad Groenewald
drawing title
External Finishes
Schedule

project status
DEVELOPMENT APPLICATION
drawn
LR
scale
date
31.08.2021
drawing Number
DA 002
revision
C

[illegible]

2
DP419390

TOP OF WALL RL=14.0

AM

ELIZABETH STREET



JEFFKARSKENSDesigner

project status
DEVELOPMENT APPLICATION





drawn date
LR 02.09.2021

scale drawing Number revision
1:200 **DA 003** **C**

project status
DEVELOPMENT APPLICATION

drawn	date	
LR	25.11.2021	
scale	drawing Number	revision
1:200	DA 004	D

DO NOT SCALE FROM DRAWINGS

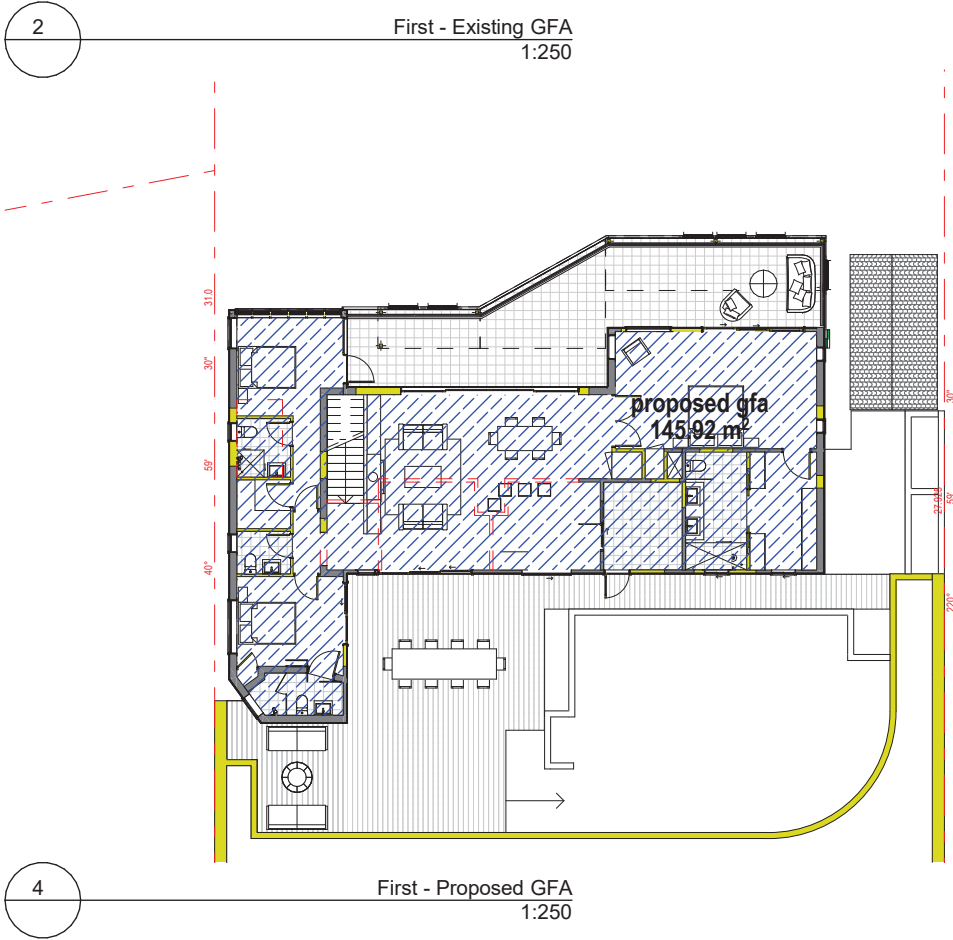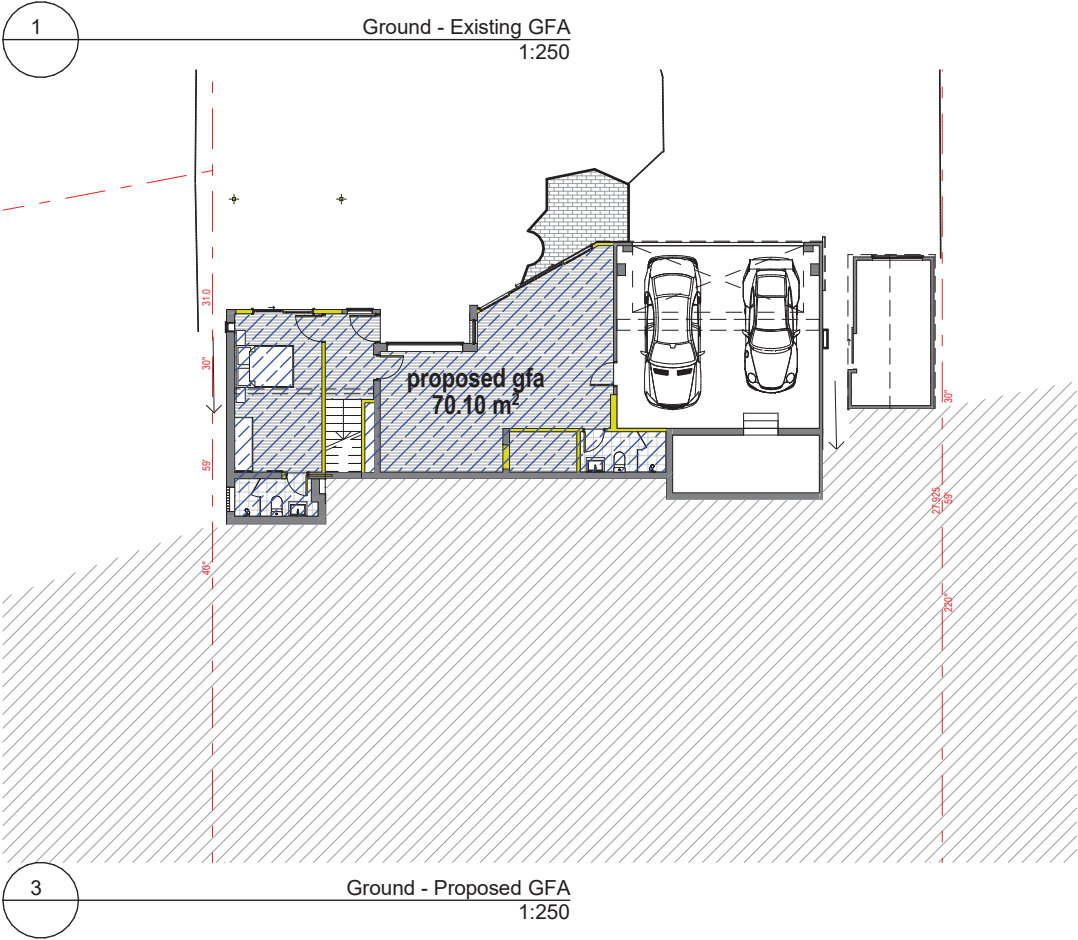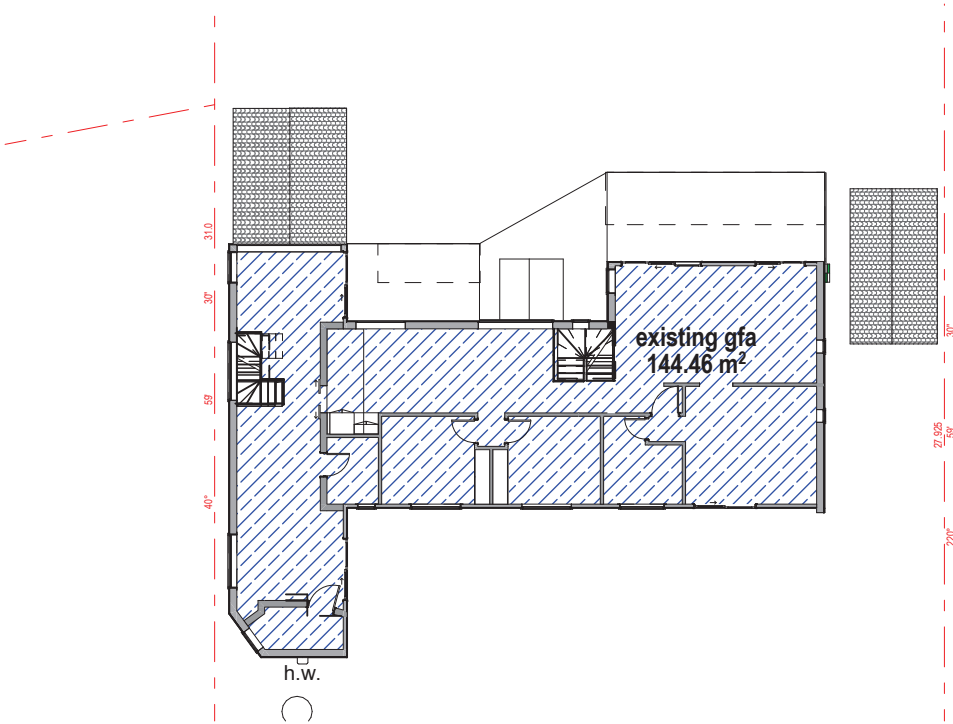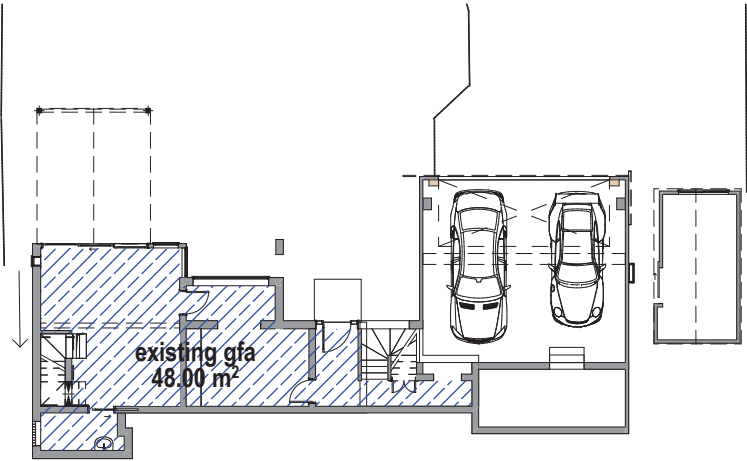

Area Summary	
existing gfa	192m²
ground	48m²
first	144m²
proposed gfa	216m²
ground	70m²
first	146m²



C	DEVELOPMENT APPLICATION	1/09/2021
B	DA DRAFT	2/07/2021
revision		date







jeff@jkdesigner.com.au
m. 0408 557 957

project
101 GEORGE ST,
AVALON
lot/dp
1/558869

client
Mr Conrad Groenewald
drawing title
GFA

project status
DEVELOPMENT APPLICATION
drawn
LR
scale
1:250
date
01.09.2021
drawing Number
DA 006
revision
C

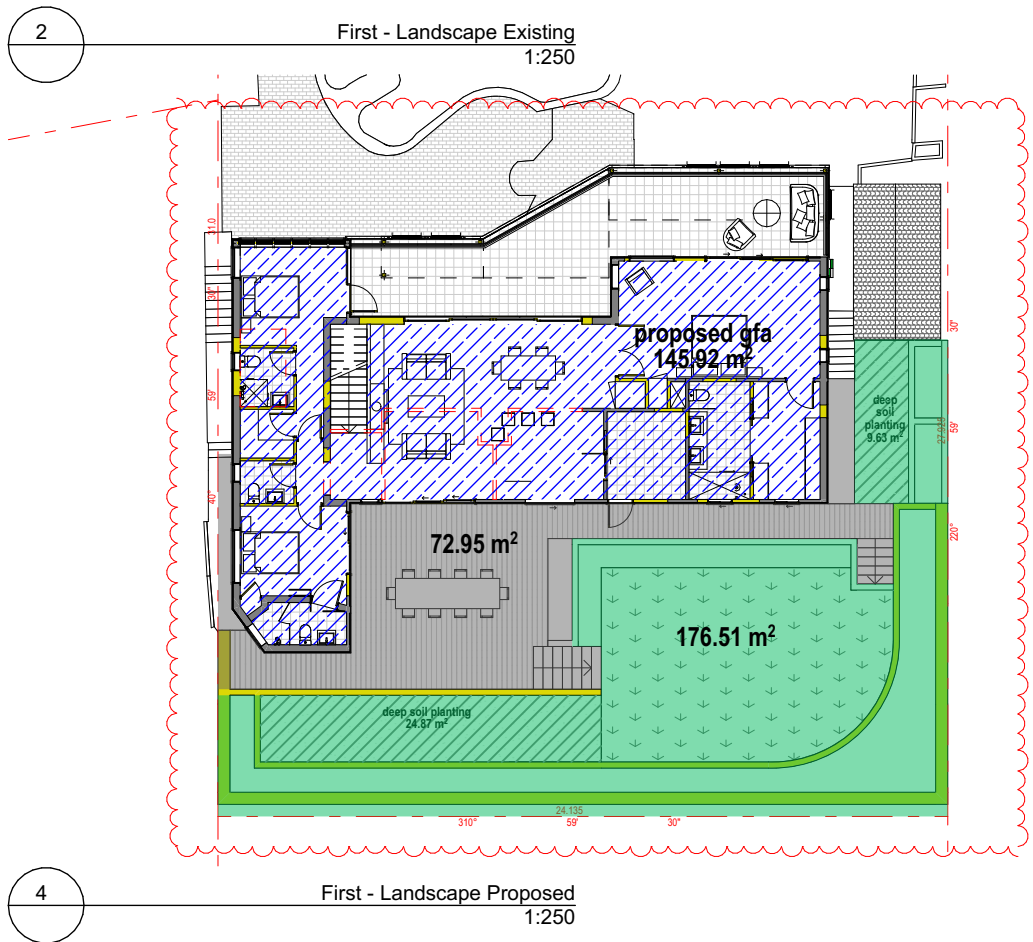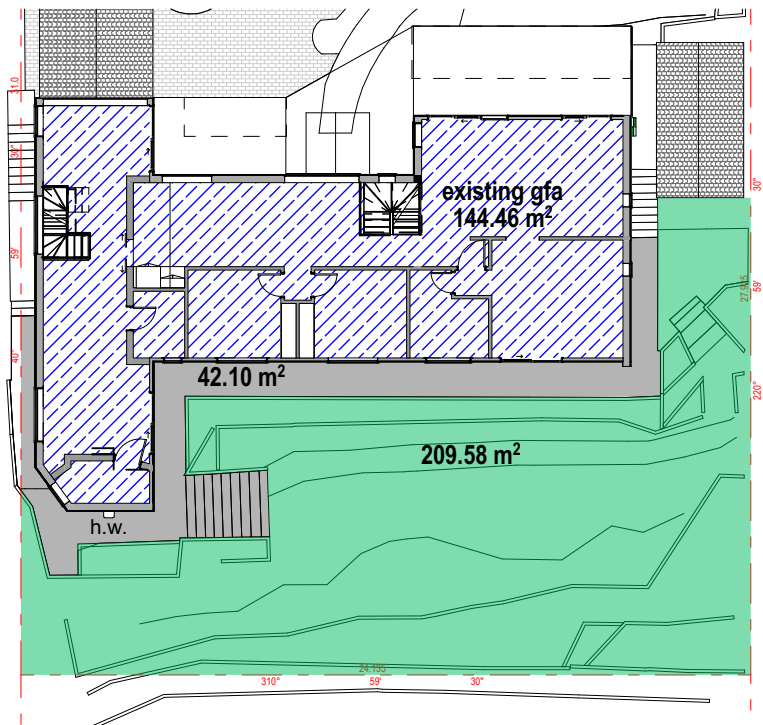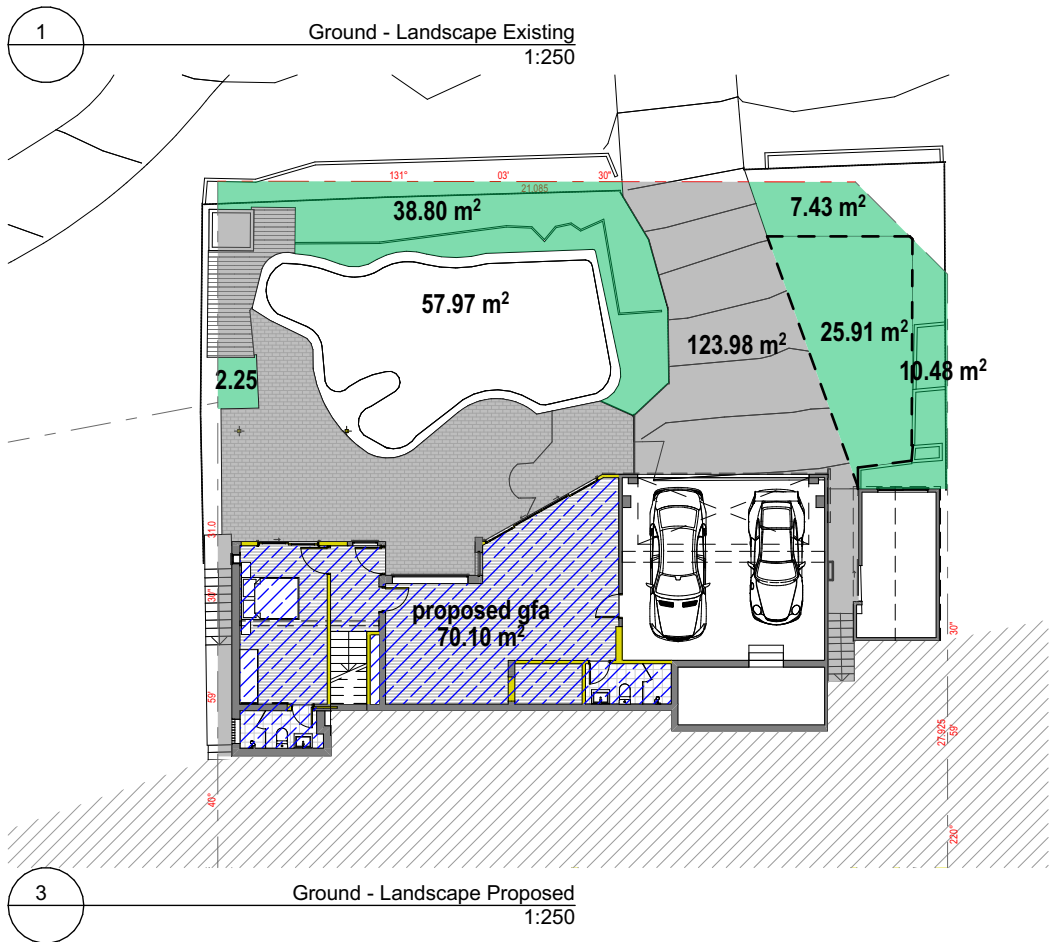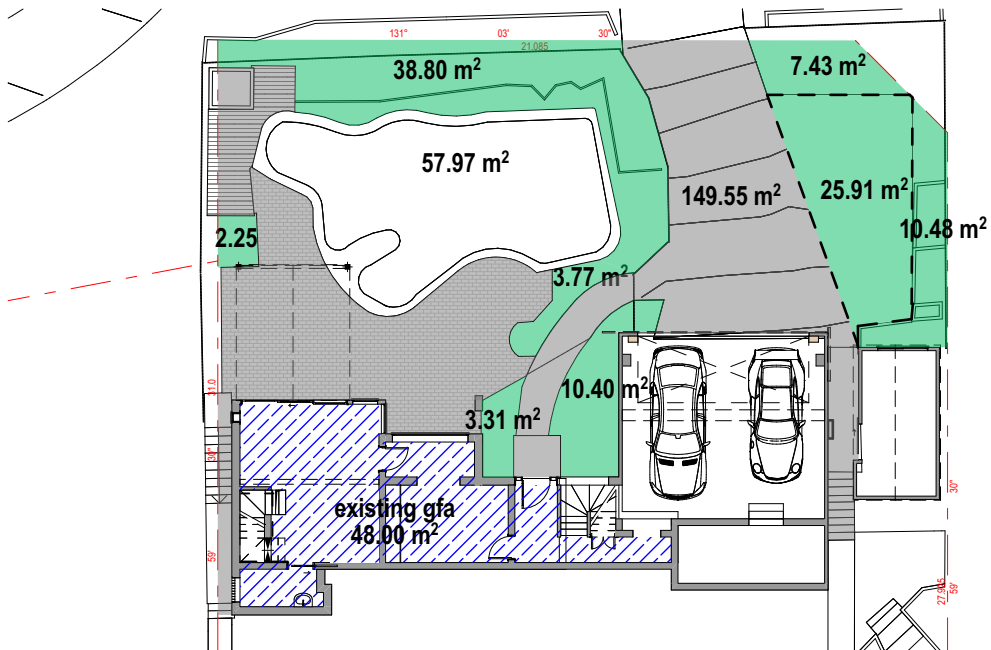

Legend

- landscaped area
- hardstand area

Landscape Area Summary

existing hard surface area

149.55
42.1

191.65m²

proposed hard surface area

123.98
72.95

196.93m²

total site area: 743.2m²

existing landscaped area:

ground

2.25
38.8
3.77
10.4
3.31
7.43
10.48

76.44m²

first

209.58m²

total existing landscaped area: 286.02m² (38%)

proposed landscaped area

ground

2.25
38.8
7.43
10.48
25.91

84.87m²

first

176.51m²

total proposed landscaped area: 261.38m² (34.9%)

Area Summary

existing gfa	192m²
ground	48m²
first	144m²
proposed gfa	216m²
ground	70m²
first	146m²



project
101 GEORGE ST,
AVALON
lot/dp
1/558869

client
Mr Conrad Groenewald
drawing title
Landscape Calculation

project status
DEVELOPMENT APPLICATION
drawn LR
date 25.11.2021
scale 1:250
drawing Number DA 007
revision D

revision	date
D	25/11/2021
C	2/09/2021
DEVELOPMENT APPLICATION	

DO NOT SCALE FROM DRAWINGS

Door Schedule								
Element ID	AD1	AD2	AD3	AD4	AD5	AD6	AD7	AD8
Type								
W x H Size	2,000×2,100	4,250×2,100	2,180×2,085	2,050×2,085	3,100×2,085	850×2,085	3,350×2,085	5,900×2,100
Plan View								
Elevation View								
Area	4.20	8.93	4.55	4.27	6.46	1.77	6.98	12.39

1 Door Schedule

Window Schedule								
Element ID	AW1	AW2	AW3	AW4	AW5	AW6	AW7	AW8
Type								
W x H Size	760×2,020	600×700	600×700	1,650×975	800×940	800×940	440×1,815	450×1,815
Plan View								
Elevation View								
Area	1.54	0.42	0.42	1.61	0.75	0.75	0.80	0.82

Area Summary	
existing gfa	192m ²
ground	48m ²
first	144m ²
proposed gfa	216m ²
ground	70m ²
first	146m ²

C	DEVELOPMENT APPLICATION	1/09/2021
revision		date



jeff@jkdesigner.com.au
m. 0408 557 957

project
101 GEORGE ST,
AVALON
lot/dp
1/558869

client

Mr Conrad Groenewald

drawing title

Door & Window
Schedule

project status


DEVELOPMENT APPLICATION

drawn date

LR 01.09.2021

scale drawing Number revision

DA 008 **C**

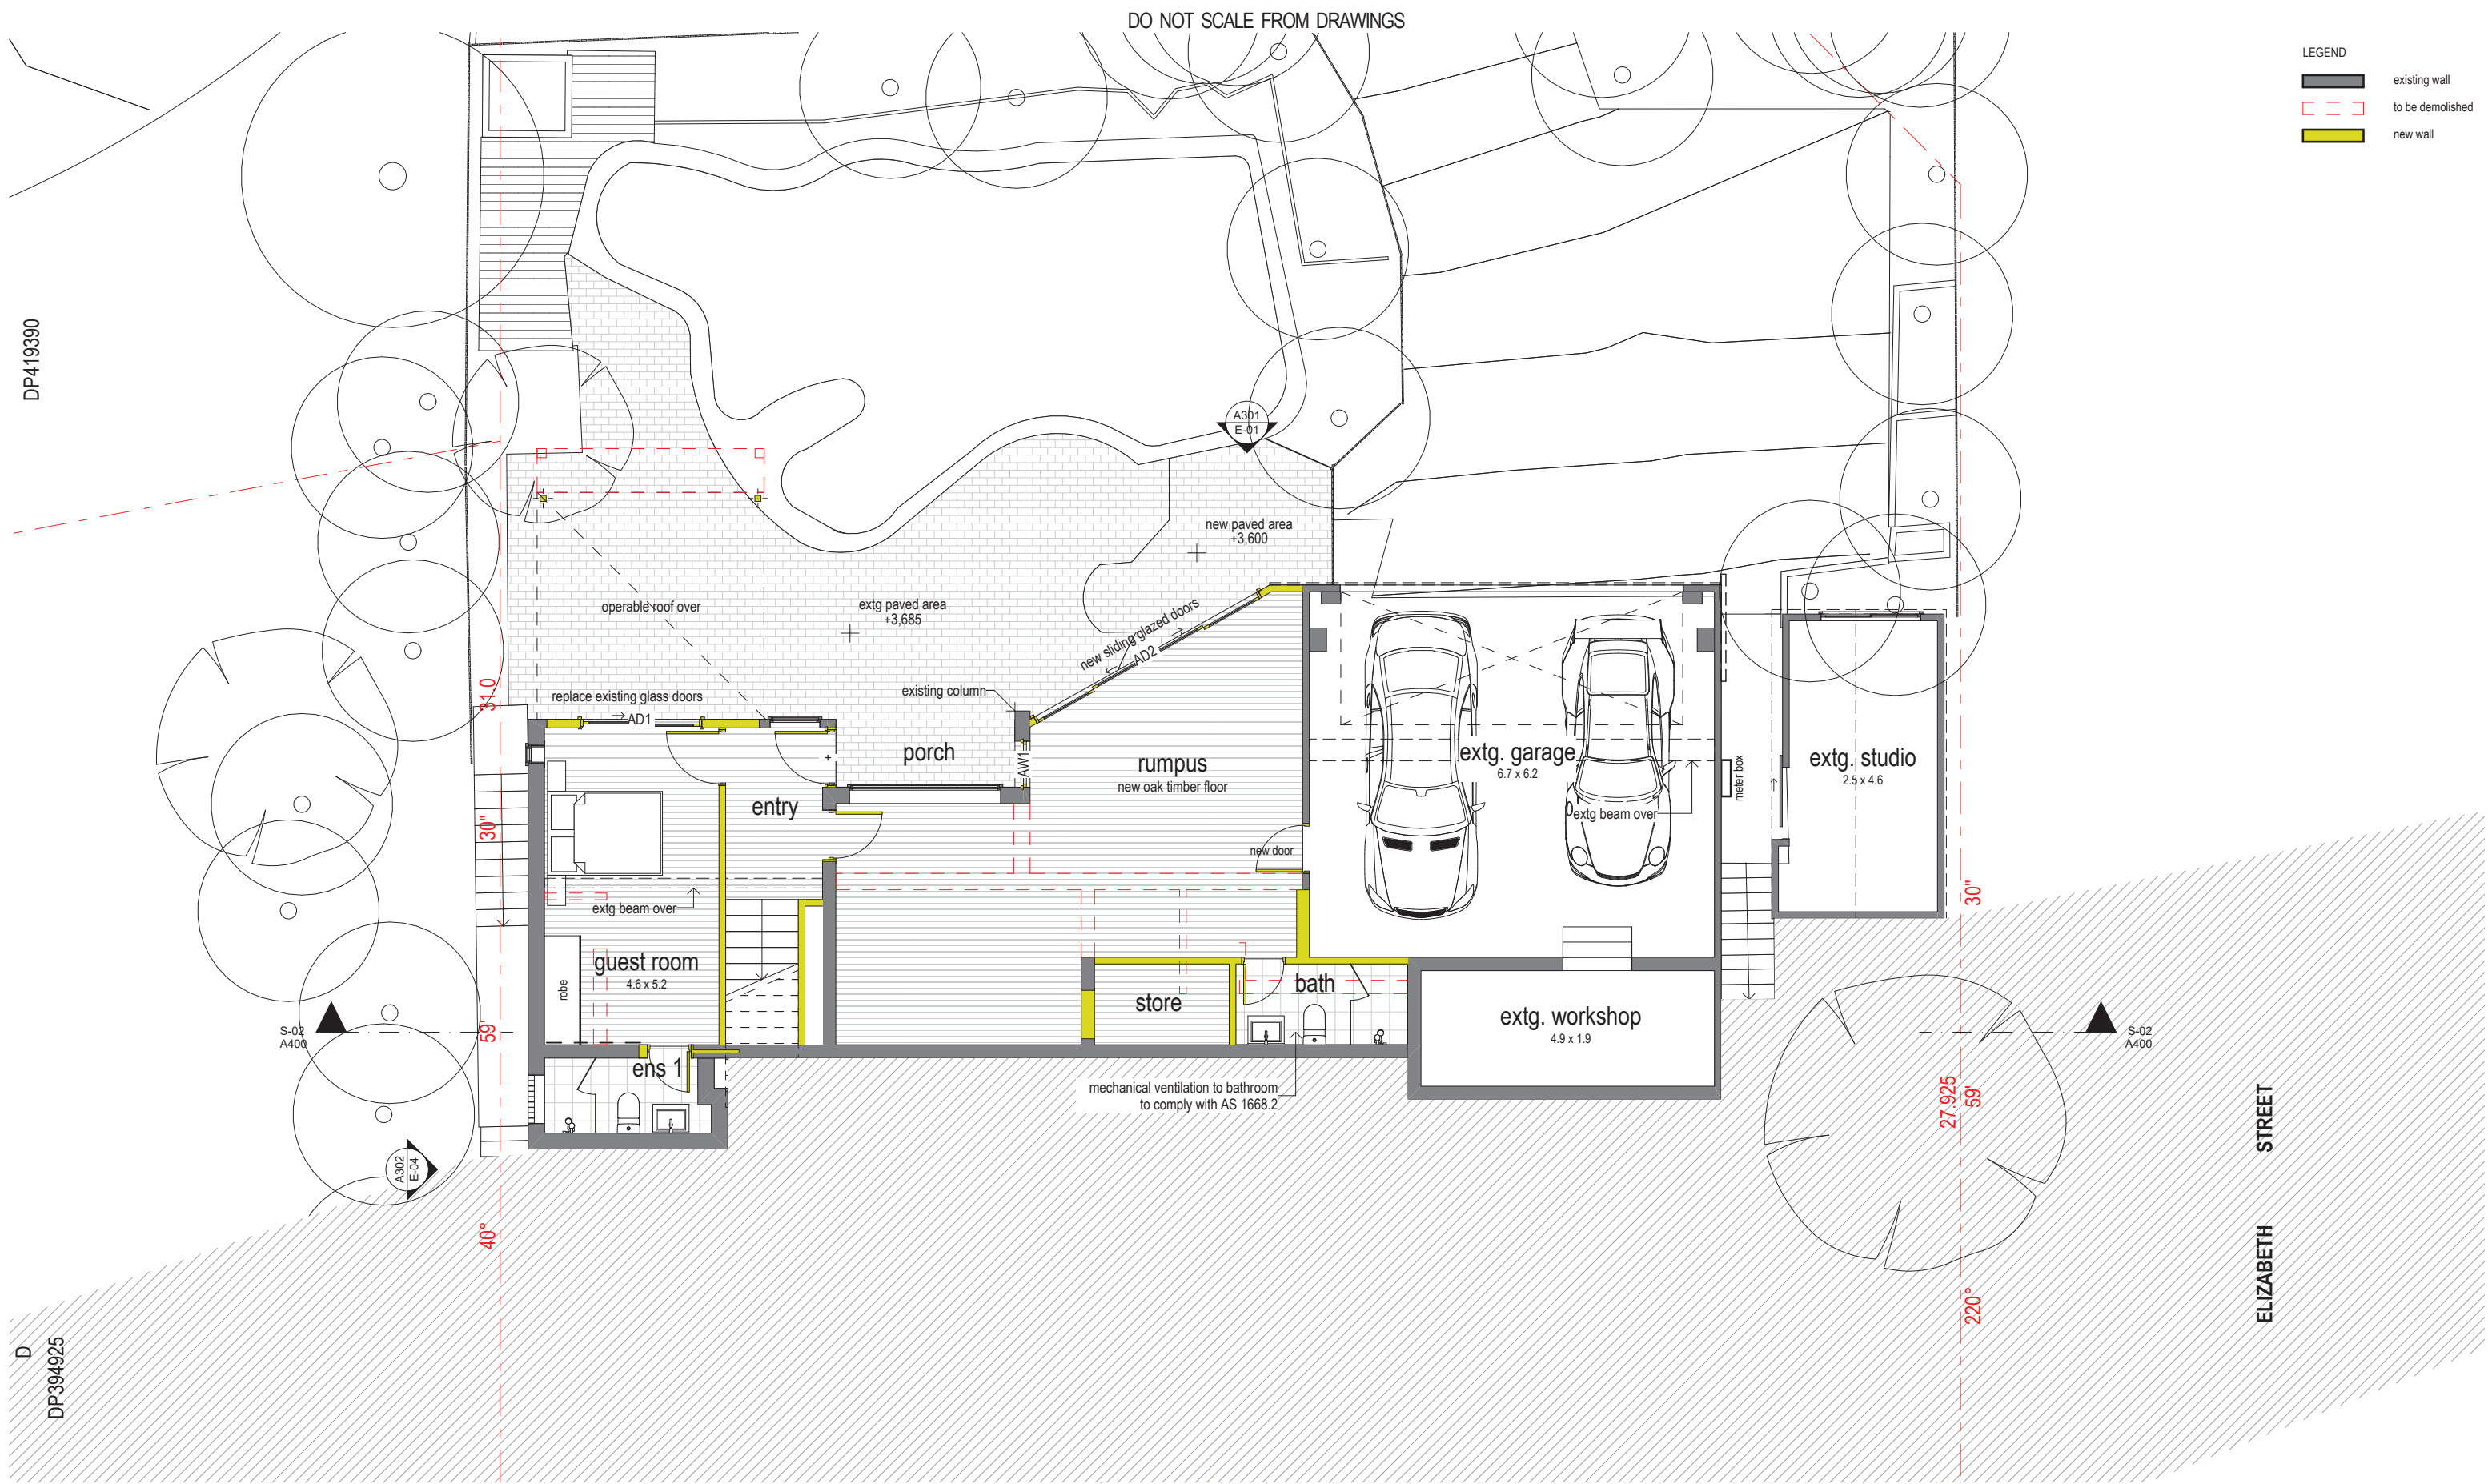

<table><tr><td>C</td><td>DEVELOPMENT APPLICATION</td><td>1/09/2021</td></tr><tr><td>B</td><td>DA DRAFT</td><td>2/07/2021</td></tr><tr><td>A</td><td>DA DRAFT</td><td>3/06/2021</td></tr><tr><td>revision</td><td></td><td>date</td></tr></table>	C	DEVELOPMENT APPLICATION	1/09/2021	B	DA DRAFT	2/07/2021	A	DA DRAFT	3/06/2021	revision		date				project 101 GEORGE ST, AVALON lot/dp 1/558869	client Mr Conrad Groenewald drawing title Ground Floor	project status DEVELOPMENT APPLICATION <table><tr><td>drawn LR</td><td>date 01.09.2021</td></tr><tr><td>scale 1:100</td><td>drawing Number DA 100</td></tr></table>	drawn LR	date 01.09.2021	scale 1:100	drawing Number DA 100	revision C
C	DEVELOPMENT APPLICATION	1/09/2021																					
B	DA DRAFT	2/07/2021																					
A	DA DRAFT	3/06/2021																					
revision		date																					
drawn LR	date 01.09.2021																						
scale 1:100	drawing Number DA 100																						

[illegible]

new wall

D	DEVELOPMENT APPLICATION	25/11/2021
C	DEVELOPMENT APPLICATION	2/09/2021
B	DA DRAFT	2/07/2021
A	DA DRAFT	3/06/2021
revision		date



project
101 GEORGE ST,
AVALON
lot/dp
1/558869

client
Mr Conrad Groenewald

drawing title
First Floor

project status

DEVELOPMENT APPLICATION

drawn date

LR 25.11.2021

scale drawing Number revision


1:100 **DA 101** **D**

LEGEND

	existing wall
	to be demolished
	new wall



D	DEVELOPMENT APPLICATION	25/11/2021
C	DEVELOPMENT APPLICATION	2/09/2021
B	DA DRAFT	2/07/2021
A	DA DRAFT	3/06/2021
revision		date

 

jeff@jkdesigner.com.au
m. 0408 557 957

project
101 GEORGE ST,
AVALON
lot/dp
1/558869


client
Mr Conrad Groenewald
drawing title
Roof Plan

project status


DEVELOPMENT APPLICATION

drawn	date	
LR	25.11.2021	
scale	drawing Number	revision
1:100	DA 102	D

DO NOT SCALE FROM DRAWINGS

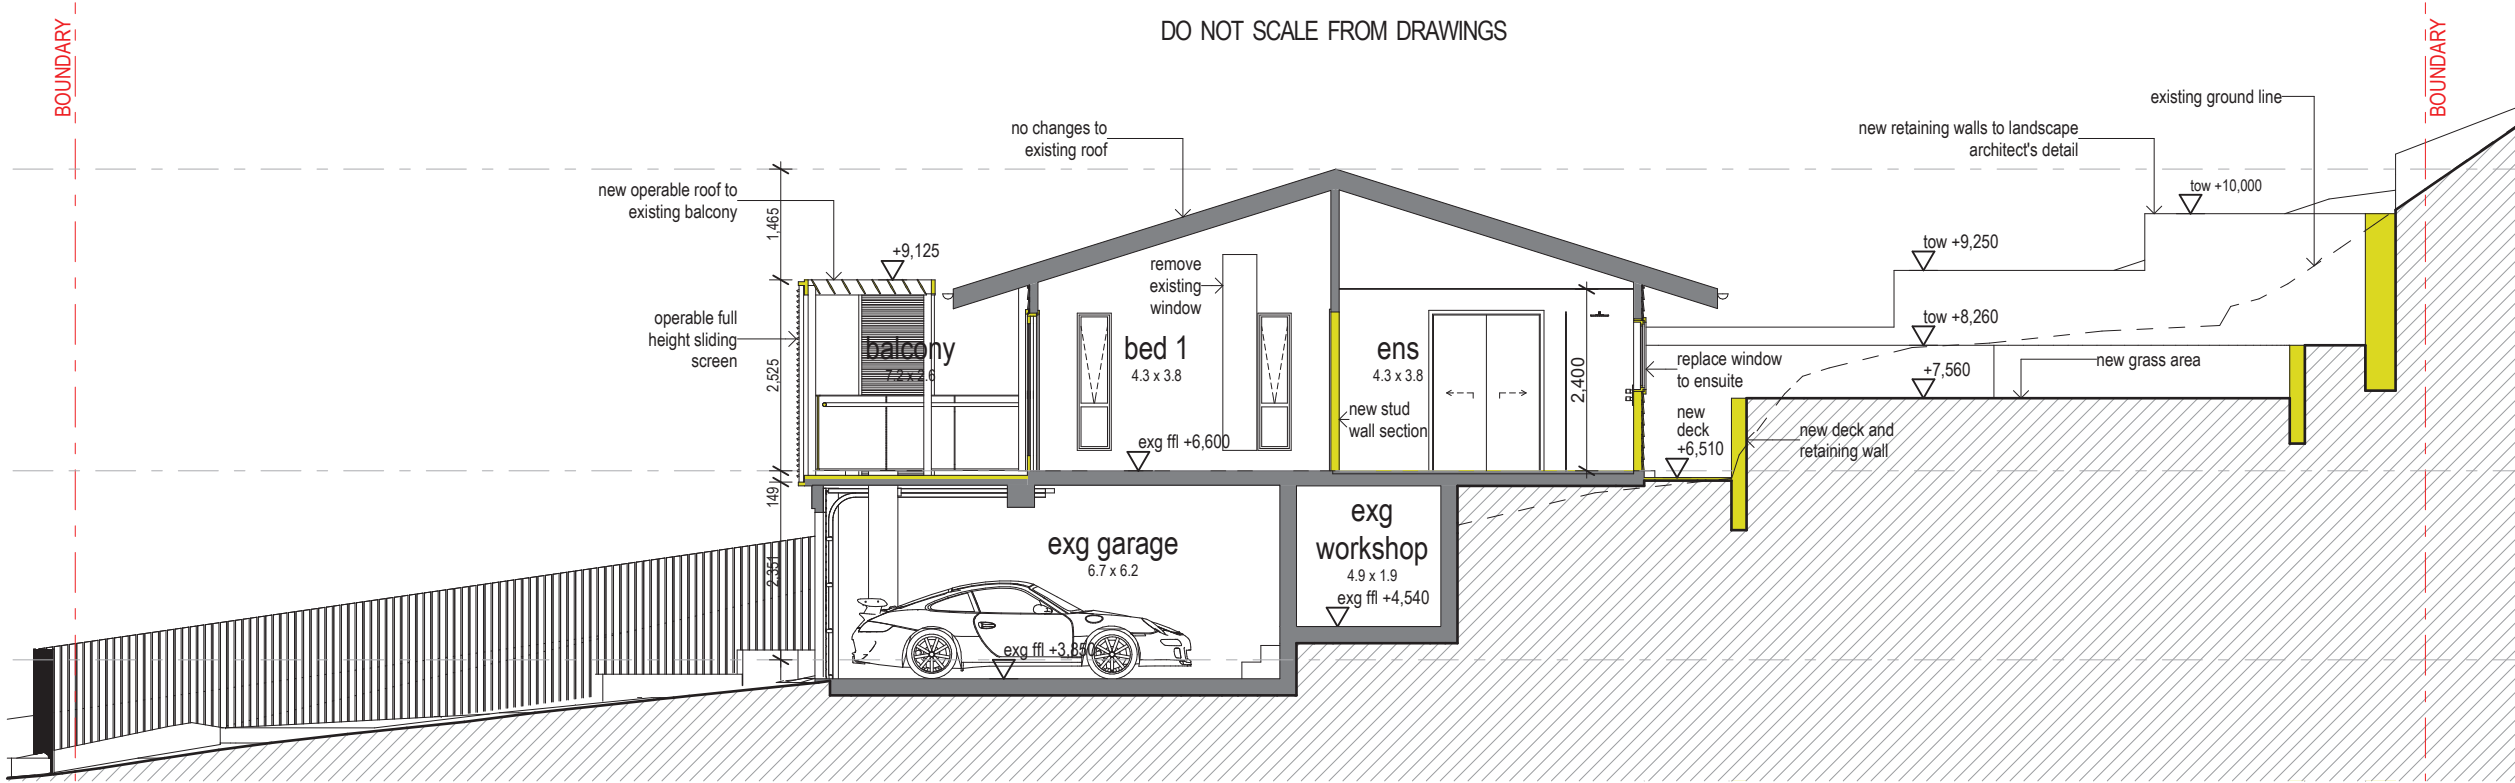

1
Section
1:100

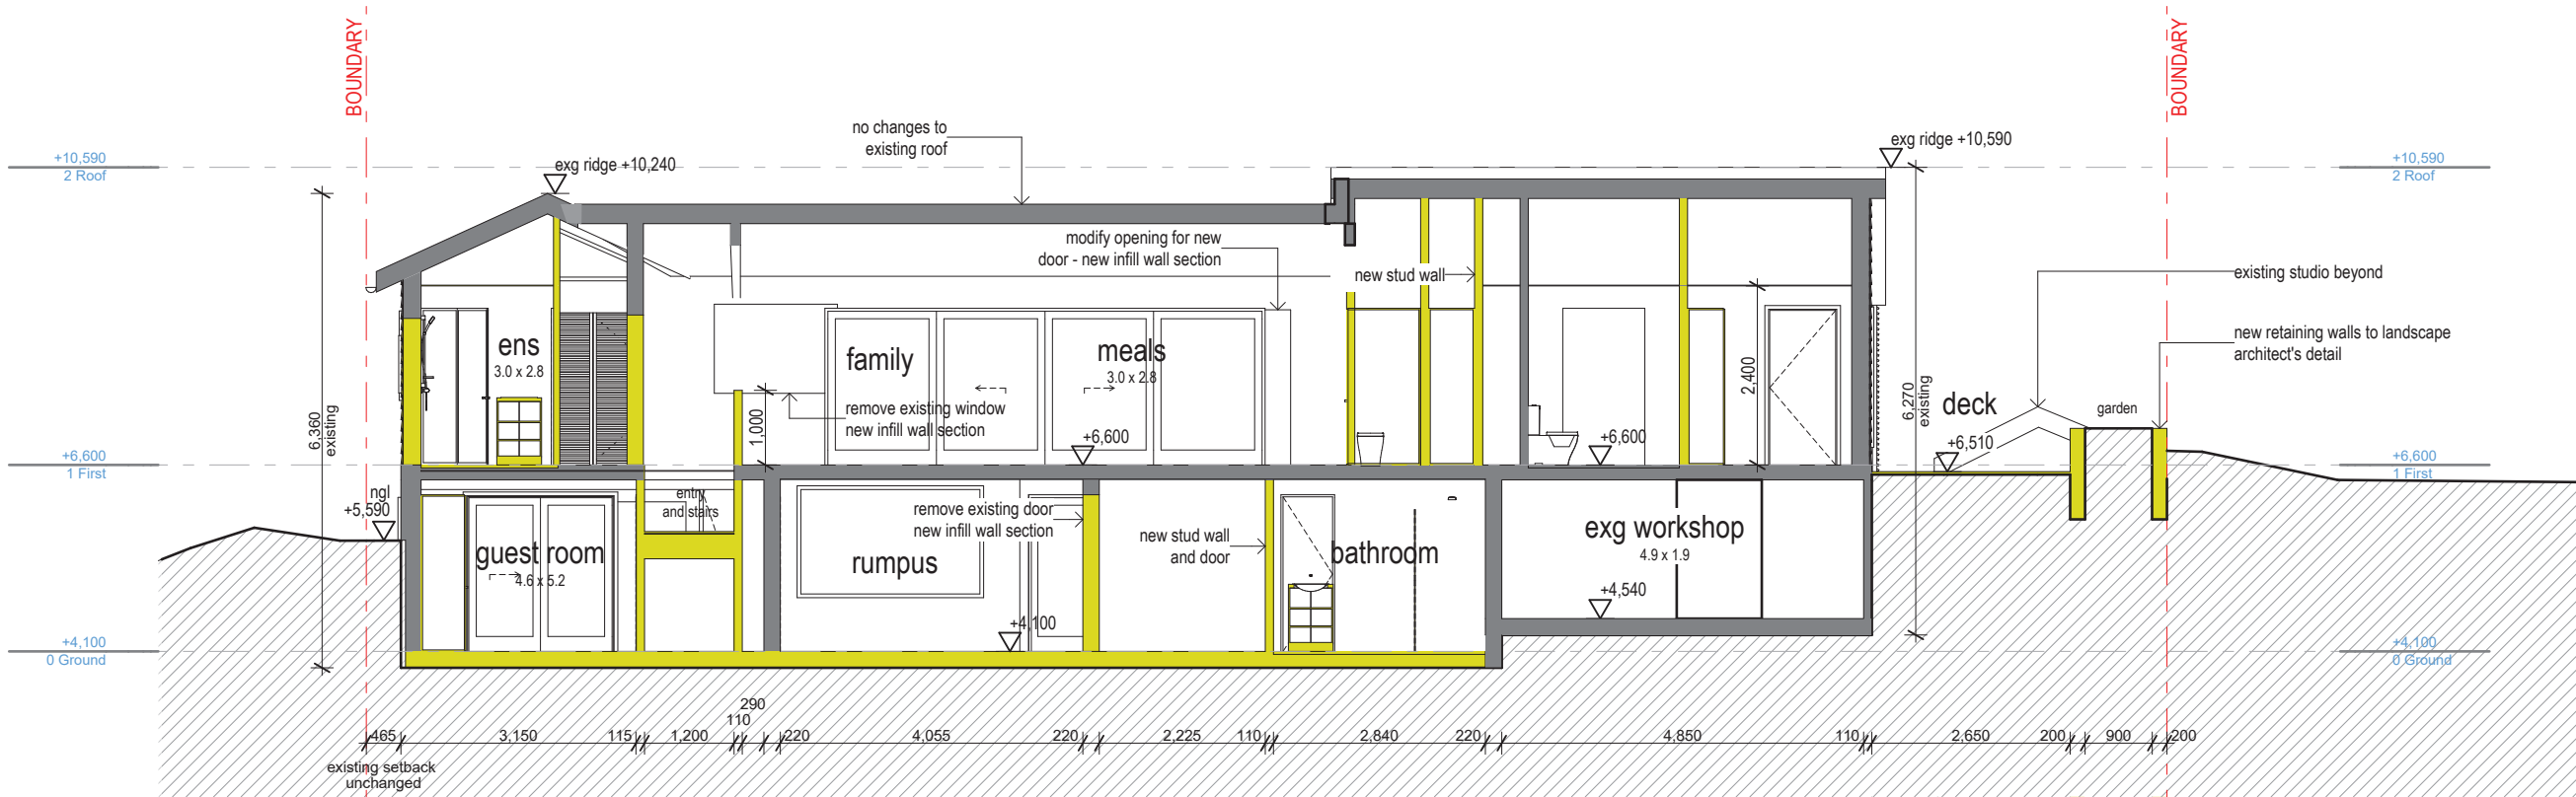

2
Section
1:100

C	DEVELOPMENT APPLICATION	1/09/2021
B	DA DRAFT	2/07/2021
A	DA DRAFT	3/06/2021
revision	date	




jeff@jkdsgner.com.au
m. 0408 557 957

project
101 GEORGE ST,
AVALON
lot/dp
1/558869


client
Mr Conrad Groenewald
drawing title
Sections

project status
DEVELOPMENT APPLICATION
drawn LR
date 01.09.2021
scale 1:100
drawing Number DA 200
revision C

DO NOT SCALE FROM DRAWINGS

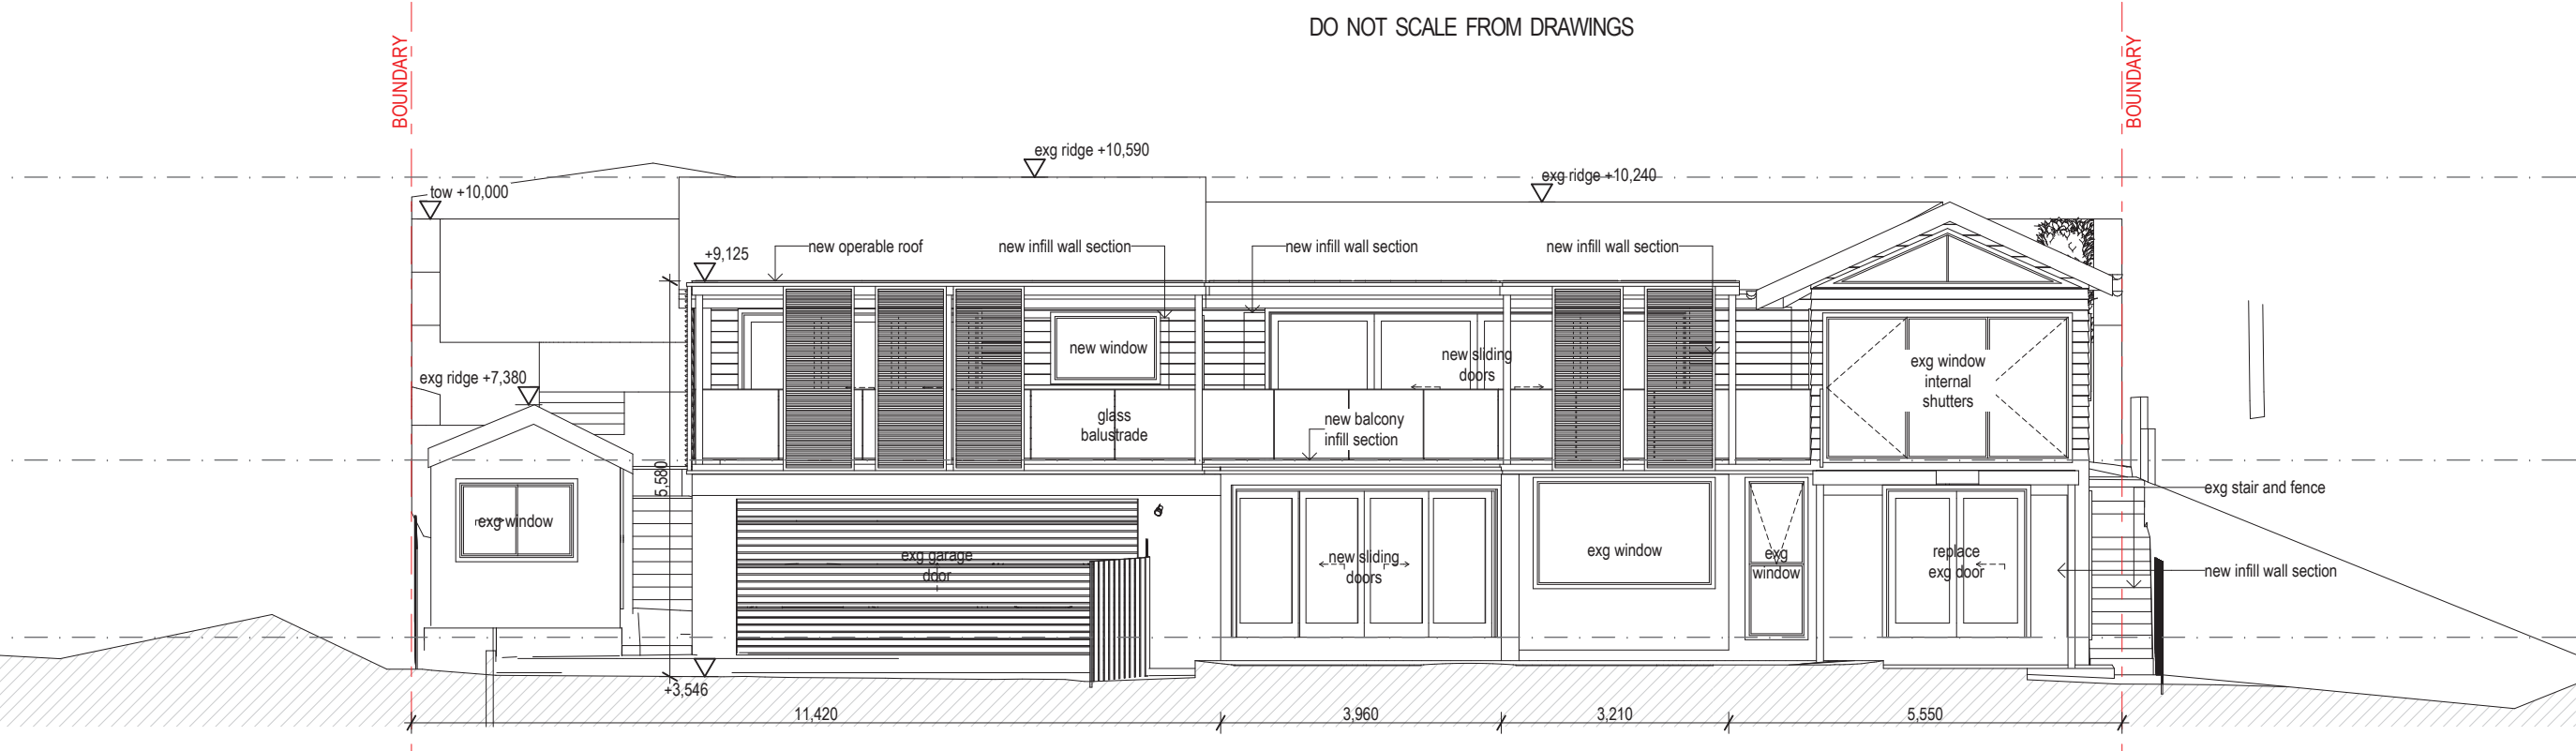

1
Elevation
1:100

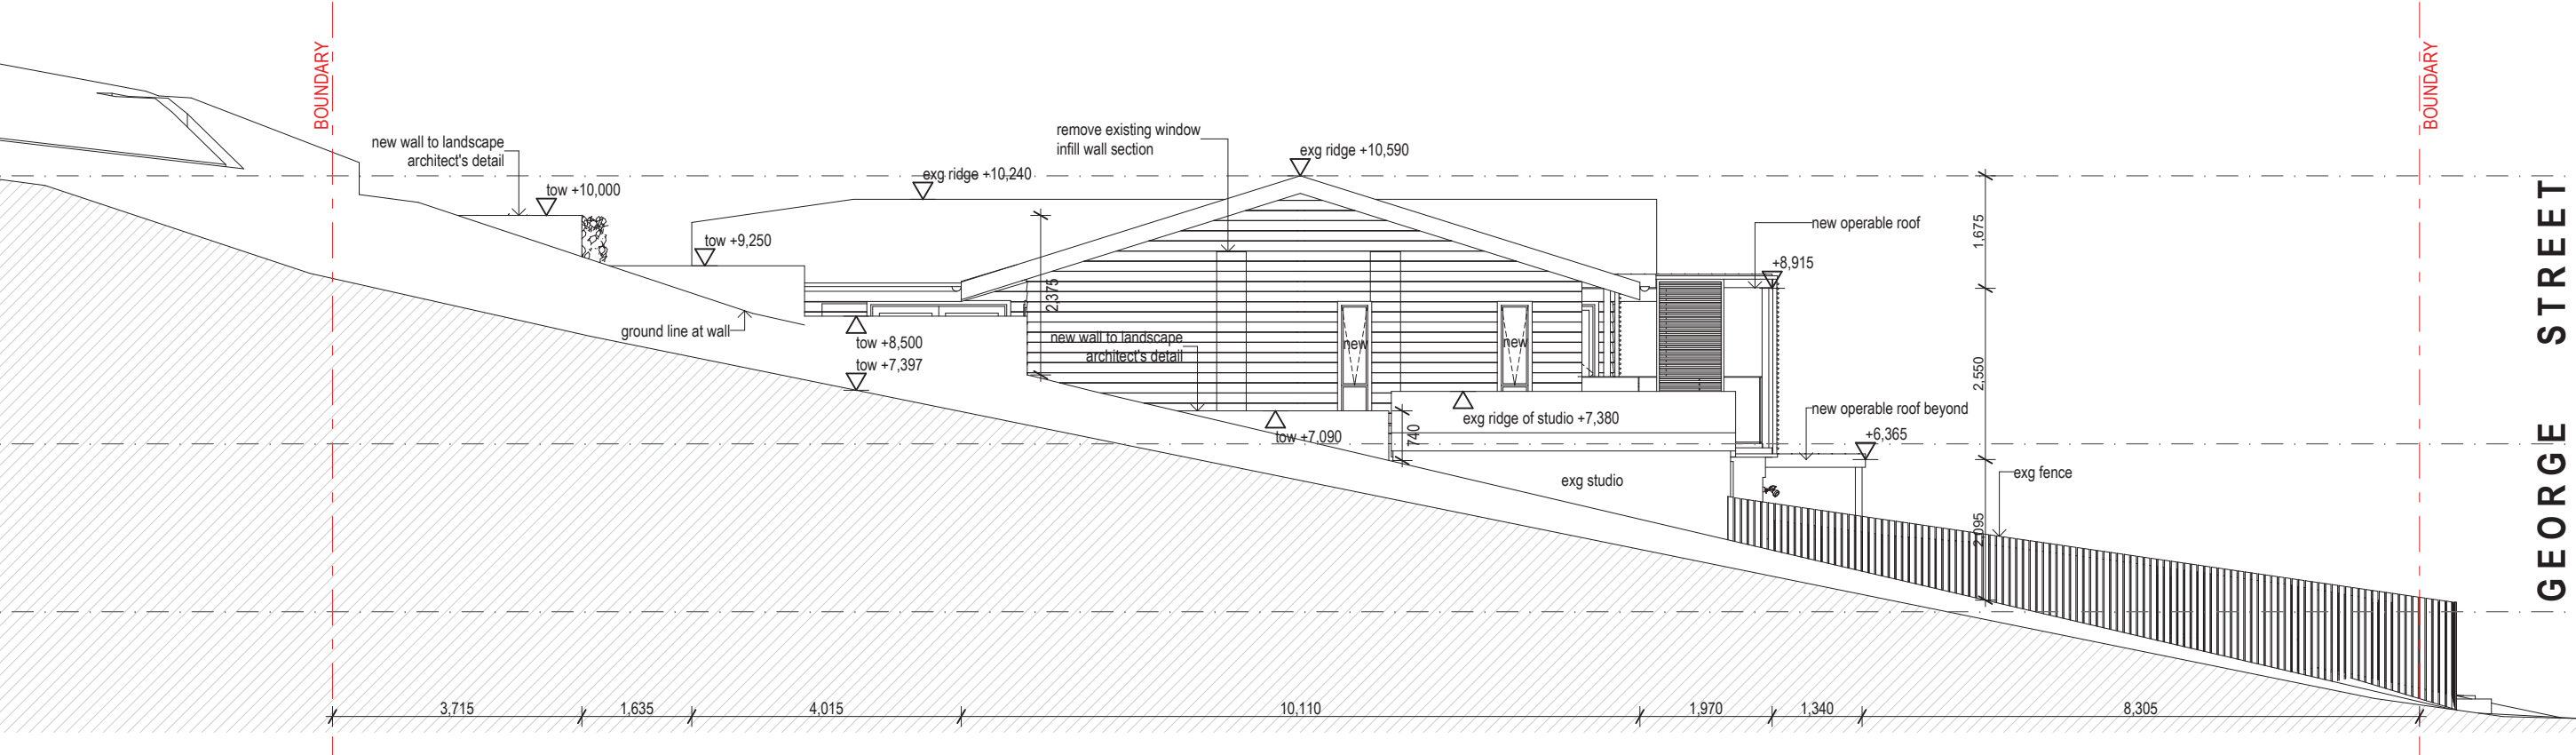

2
Elevation
1:100

revision	date
C	1/09/2021
B	2/07/2021
A	3/06/2021





jeff@jkd designer.com.au
m. 0408 557 957

project
101 GEORGE ST,
AVALON
lot/dp
1/558869

client
Mr Conrad Groenewald
drawing title
Elevations

project status
DEVELOPMENT APPLICATION
drawn
LR
scale
1:100
date
01.09.2021
drawing Number
DA 300
revision
C

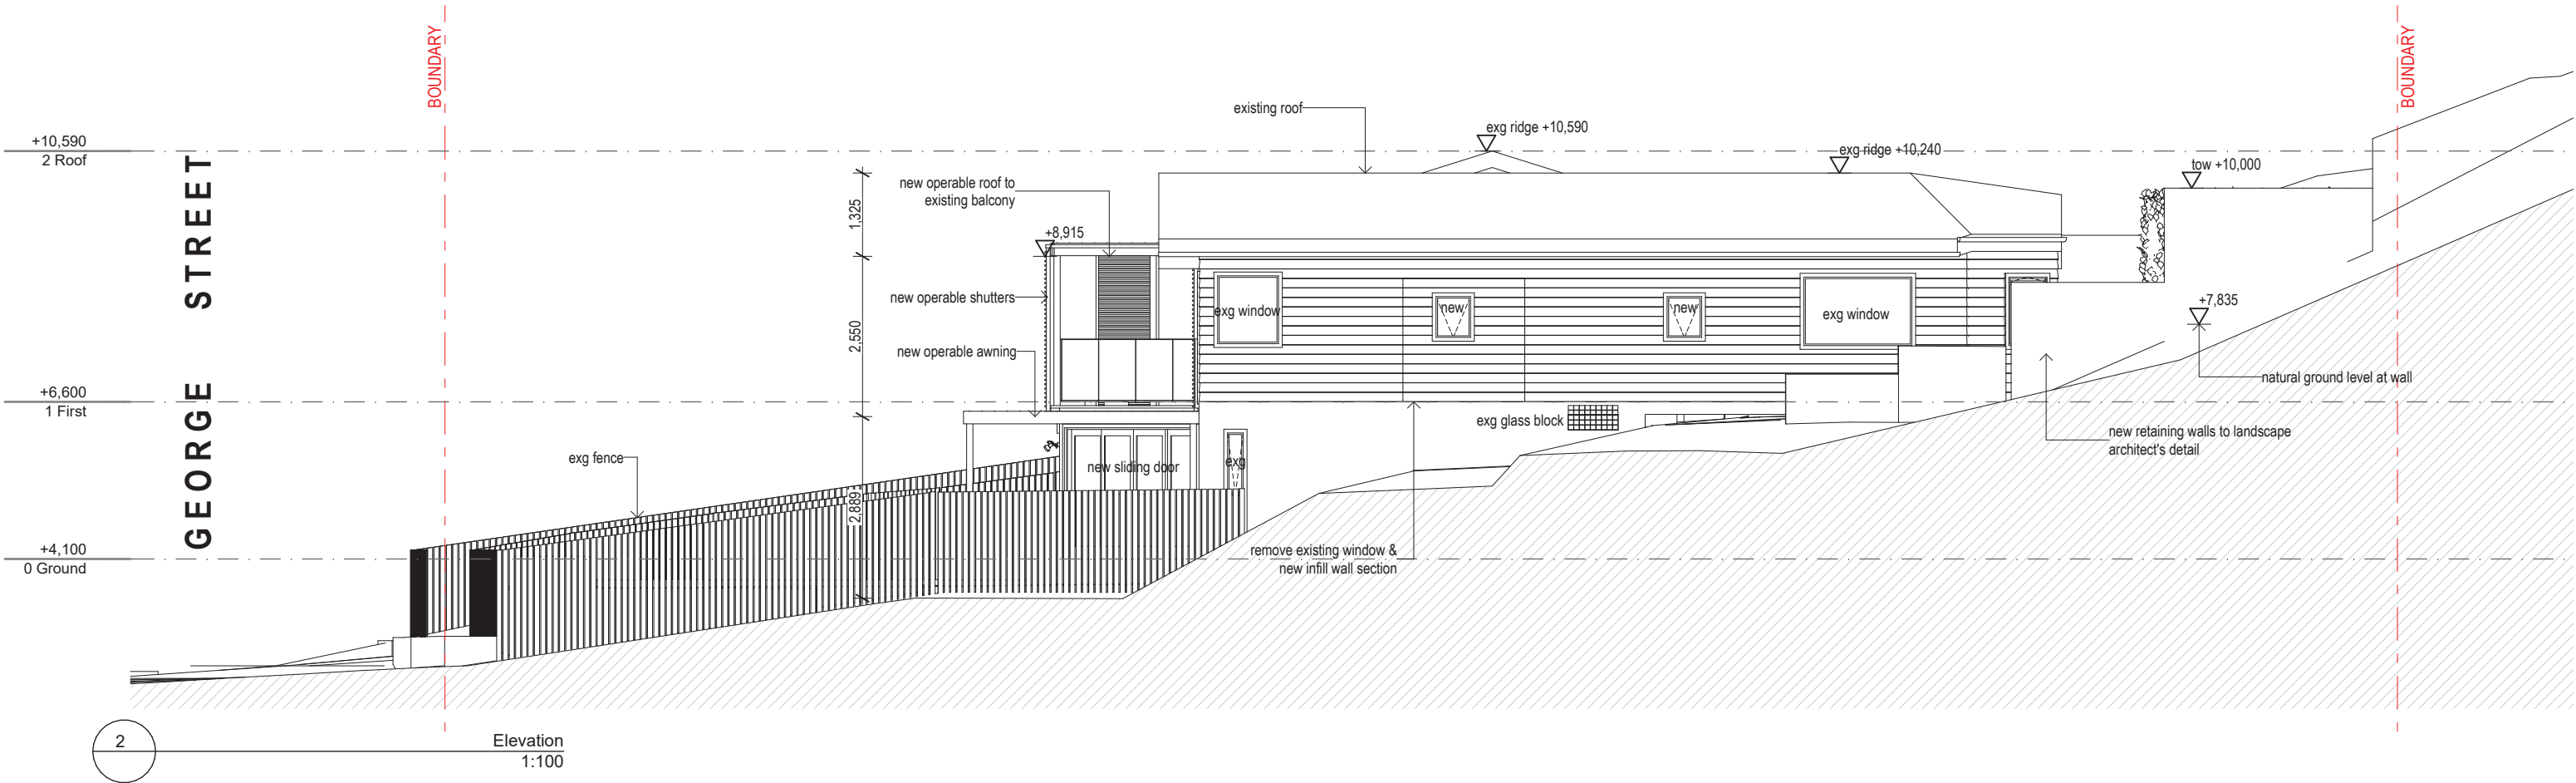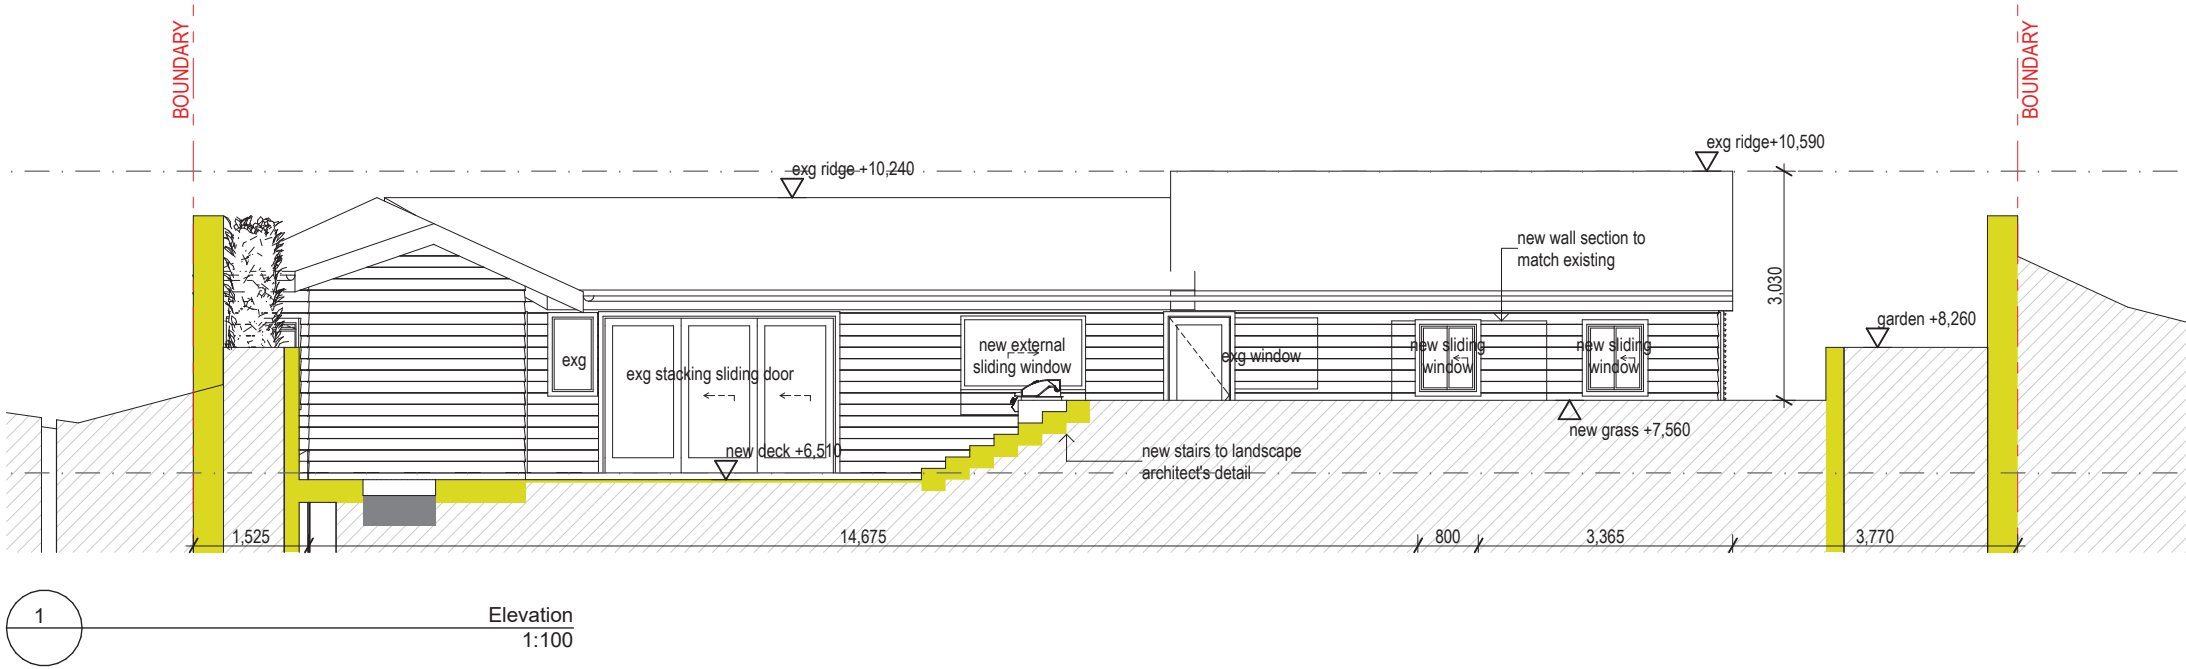

C	DEVELOPMENT APPLICATION	1/09/2021
B	DA DRAFT	2/07/2021
A	DA DRAFT	3/06/2021
revision	date	



jeff@jksdesigner.com.au
m. 0408 557 957

project
101 GEORGE ST,
AVALON
lot/dp
1/558869

client
Mr Conrad Groenewald
drawing title
Elevations

project status
DEVELOPMENT APPLICATION
drawn
LR
scale
1:100
date
01.09.2021
drawing Number
DA 301
revision
C