


RL-38910 EC

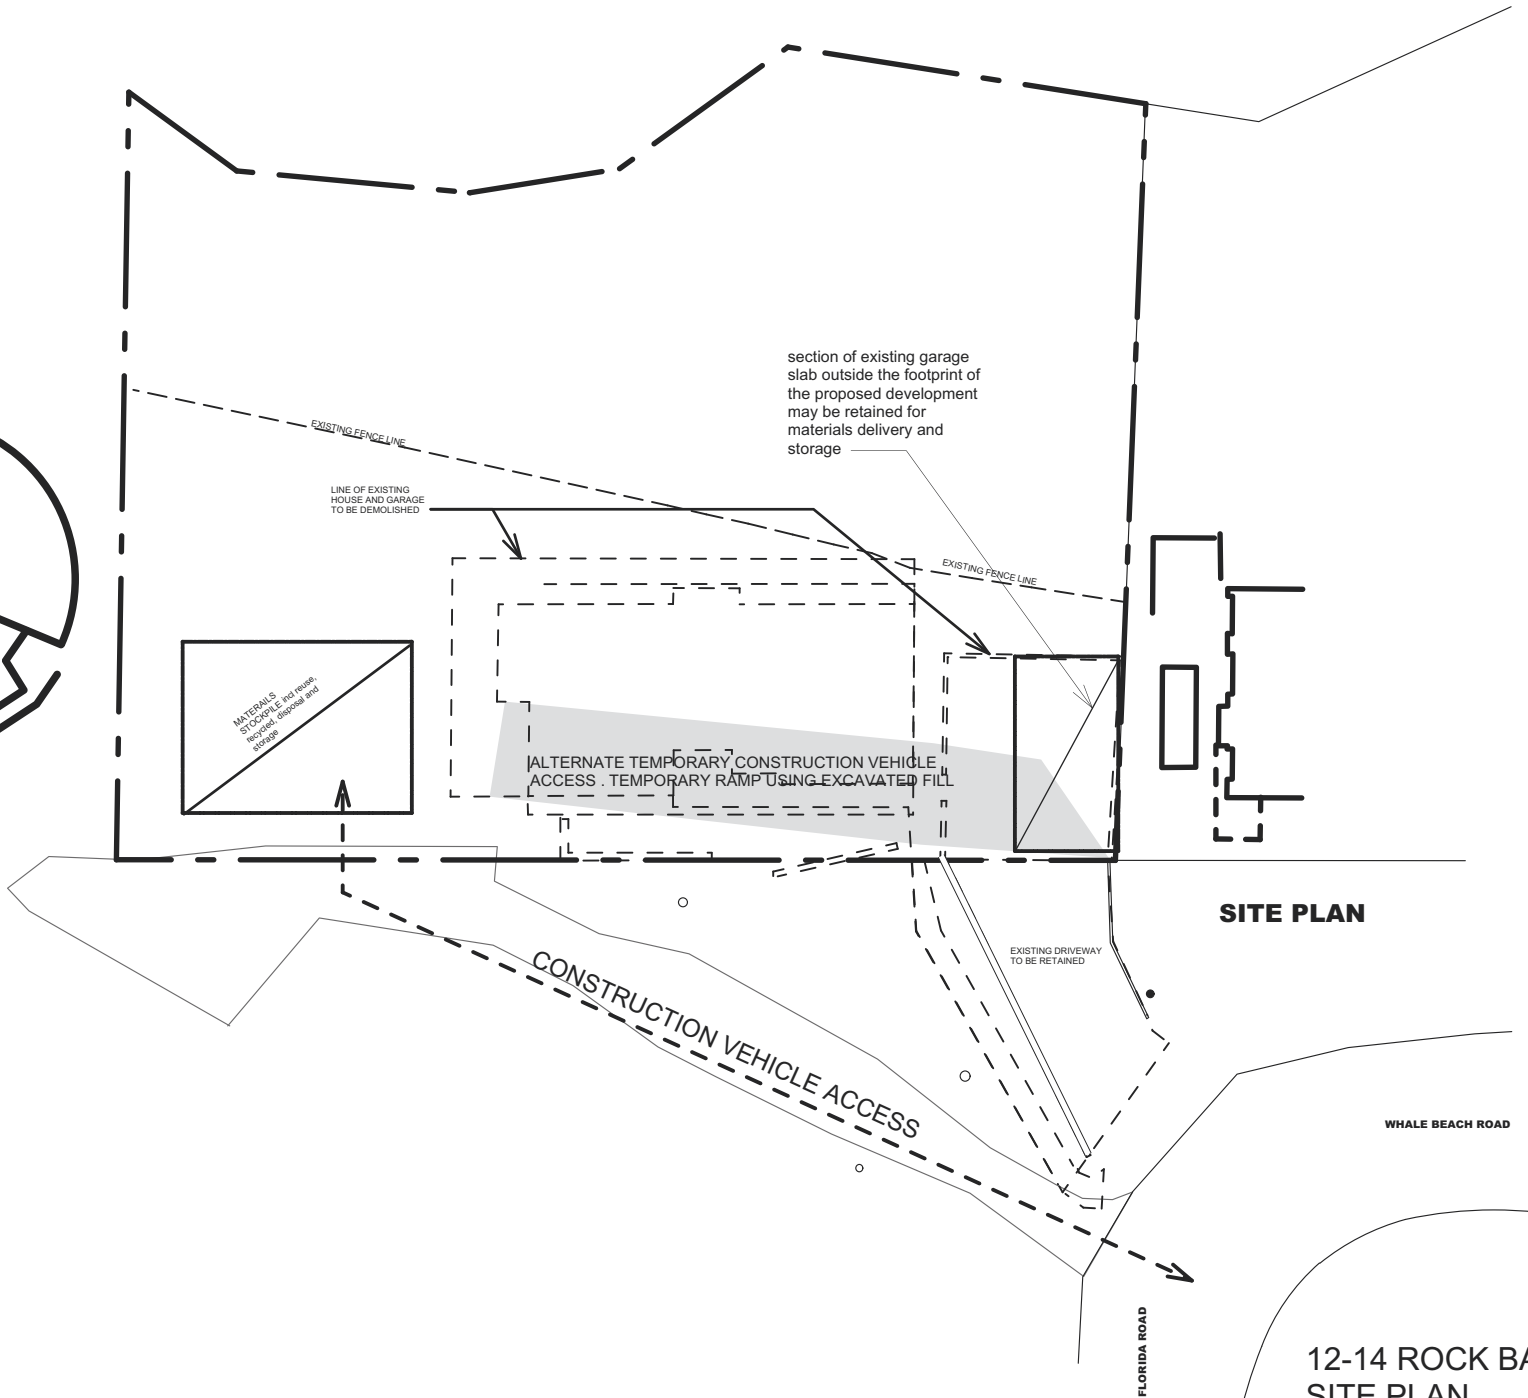

SITE PLAN

12-14 ROCK BATH ROAD, PALM BEACH
 SITE PLAN
 to be read with waste managment plan.
 scale 1:300 @A4
 January 2023

44.23