

Copyright of the design and other information shown here is owned by Vigor Master Pty Ltd. Reproduction or use of the design by any party for any purpose is expressly forbidden without the written permission of Vigor Master Pty Ltd

Date	Rev	Amendment
FEB 2017	1	S96 APPLICATION

Project:
RETIREMENT VILLAGE

S96
8 Lady Penrhyn Dr, Beacon Hill NSW



Vigor Master Pty Ltd

Suite 201A, 24 Thomas St,
Chatswood NSW 2067


Tel. 02 9411 3998
Fax. 02 9413 3983
Email. info@vigmaster.com.au


Drawn by: RT
Checked by: MW
Title: **SITE PLAN**

Job Number: 8RV96
Date: 02.02.2017

Scale @ A1: 1 : 400
Scale @ A3: 1 : 800
Drawing no: S001


Rev: 1

 

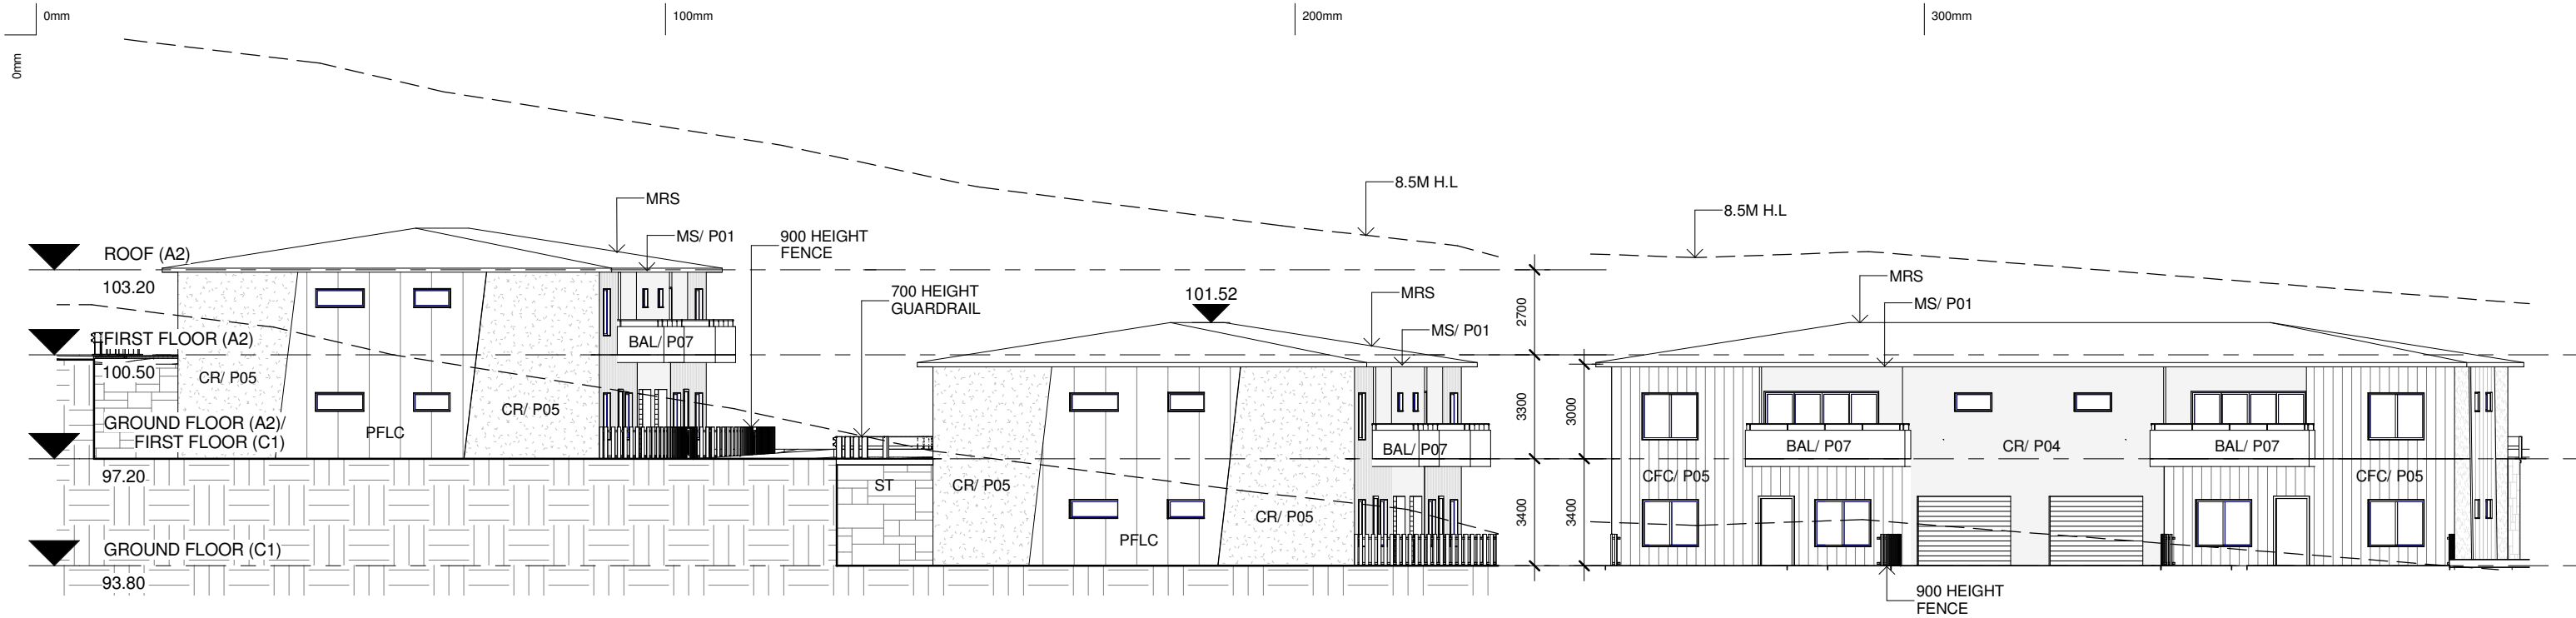


1 C1/A2 South
1 : 200

3 C1/A2 East
1 : 200

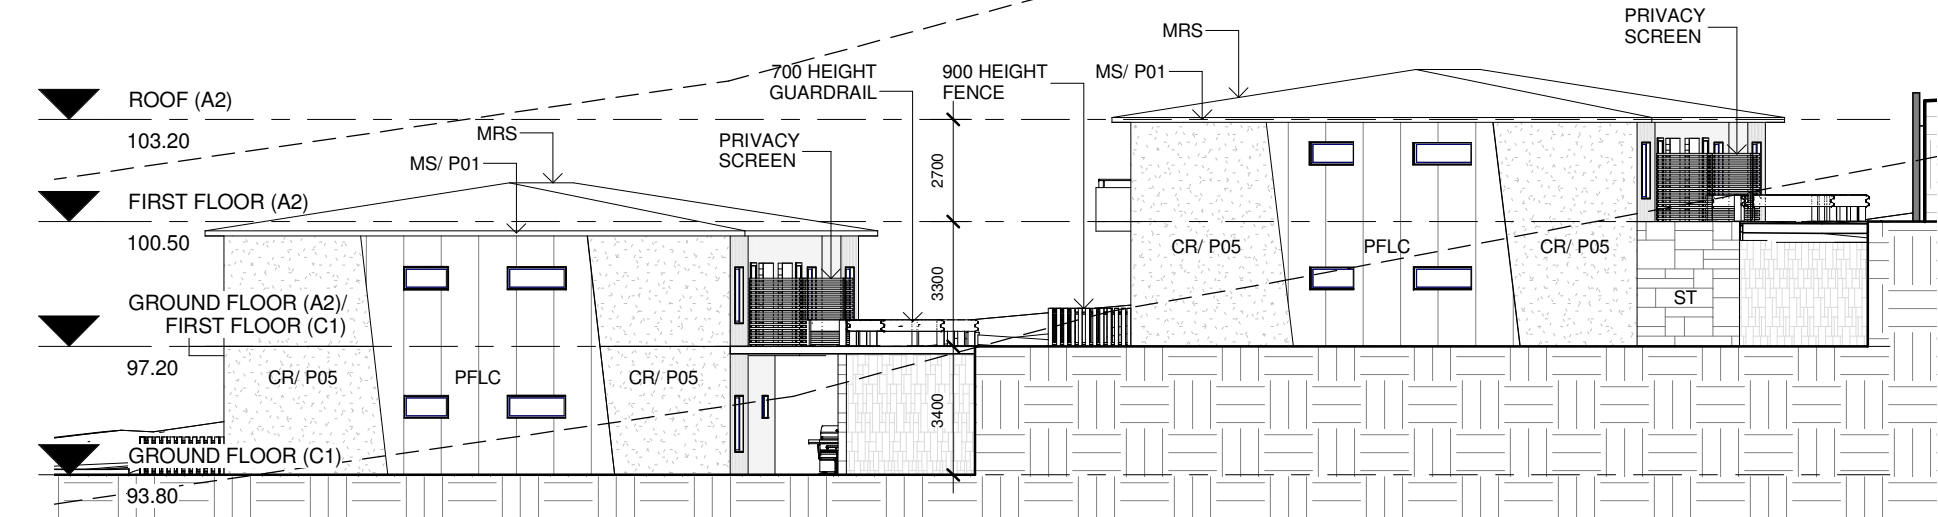

2 C1/A2 North
1 : 200

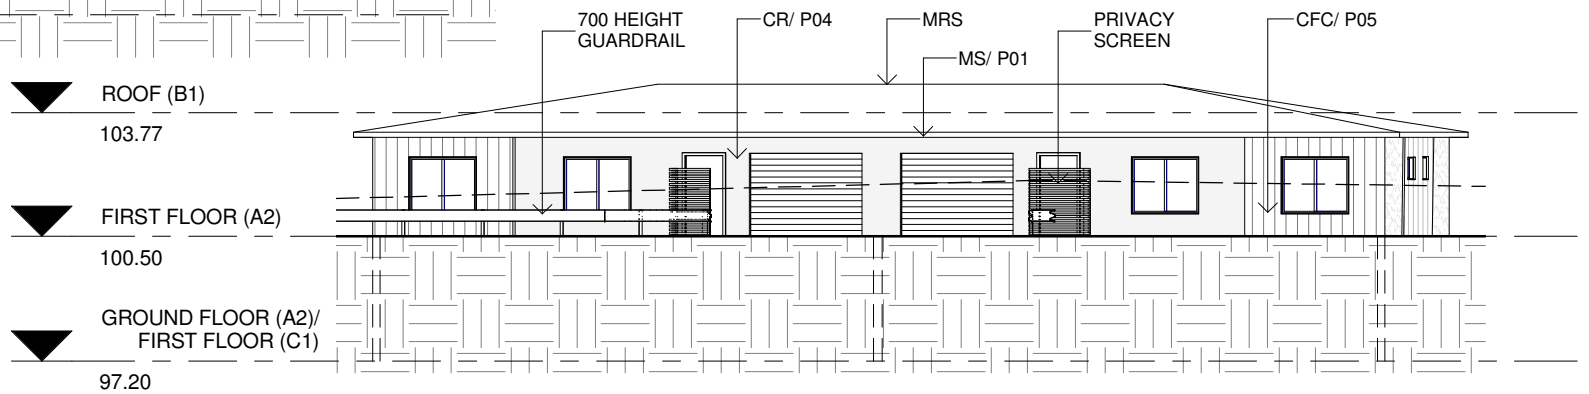

4 C1/A2 West
1 : 200

Date	Rev	Amendment
FEB 2017	1	S96 APPLICATION

Project:
RETIREMENT VILLAGE

S96
8 Lady Penrhyn Dr, Beacon Hill NSW




Vigor Master Pty Ltd

Suite 201A, 24 Thomas St,
Chatswood NSW 2067

Tel. 02 9411 3998
Fax. 02 9413 3983
Email. info@vigormaster.com.au


Drawn by: RT
Checked by: MW
Title: C1/ A2 ELEVATIONS

Job Number: 8RV96
Date: 02.02.2017
Scale @ A1: 1 : 100
Scale @ A3: 1 : 200
Drawing no: S201
Rev: 1

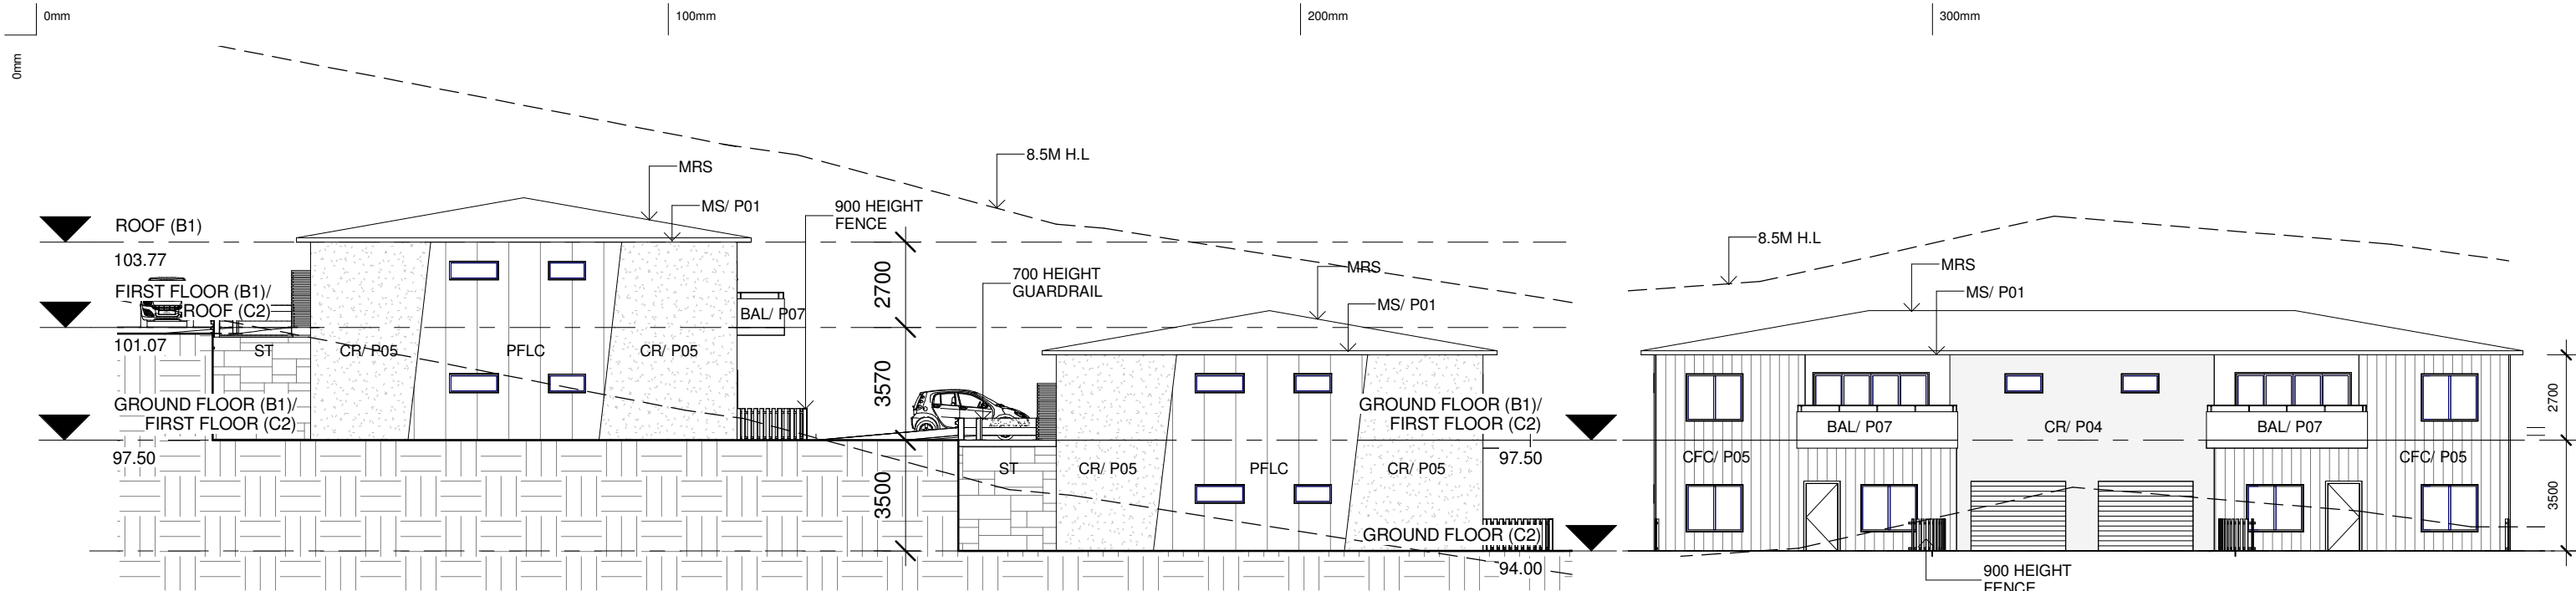


1 C2/B1 South
1 : 200

3 C2/B1 East
1 : 200

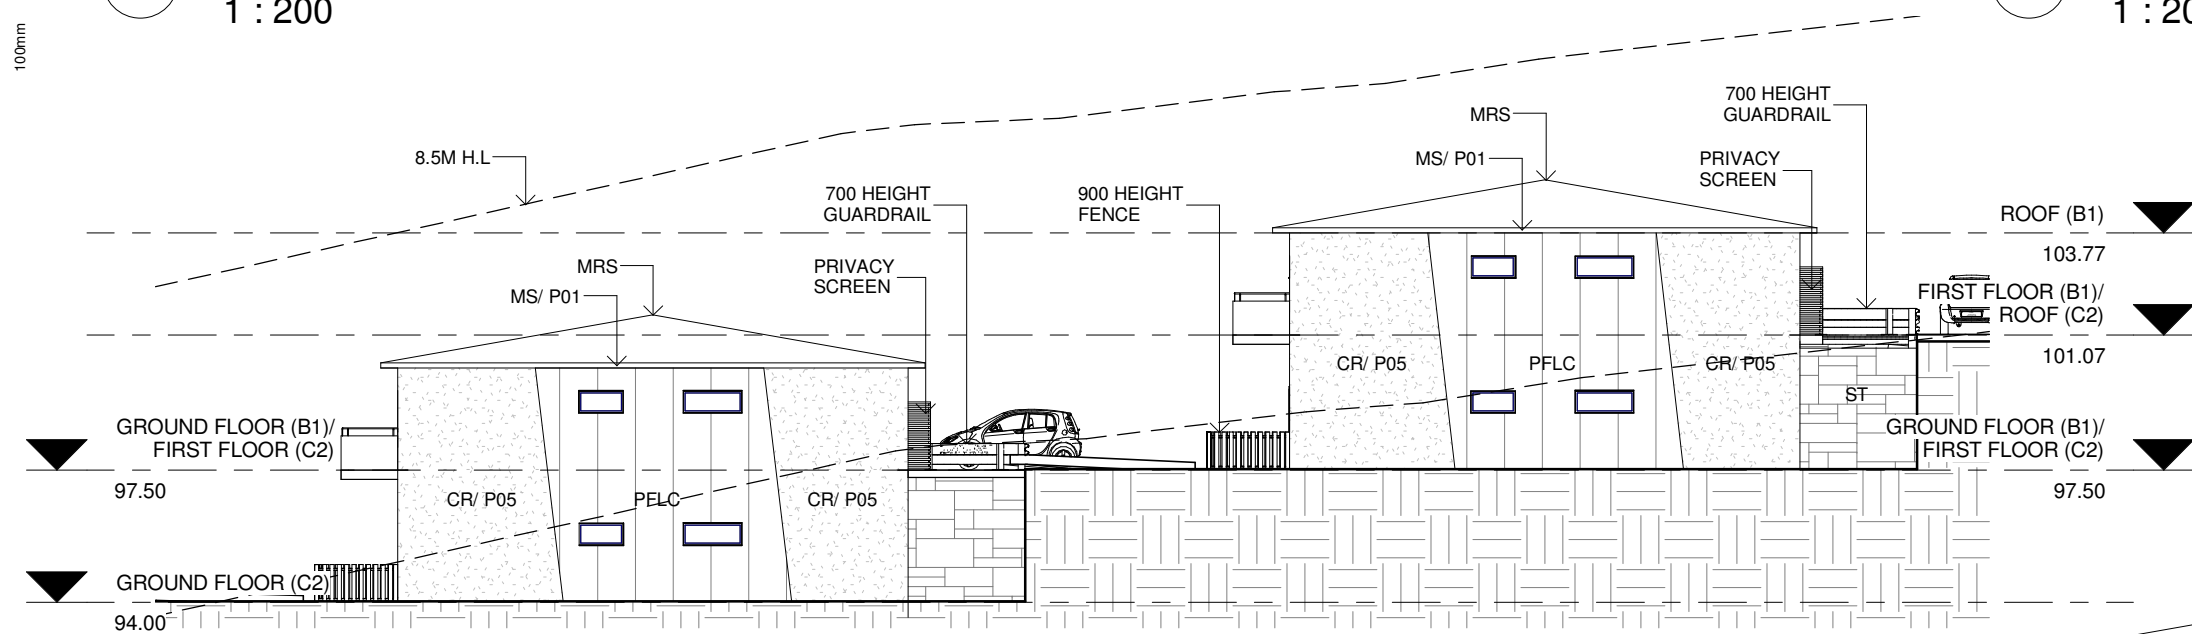

2 C2/B1 North
1 : 200

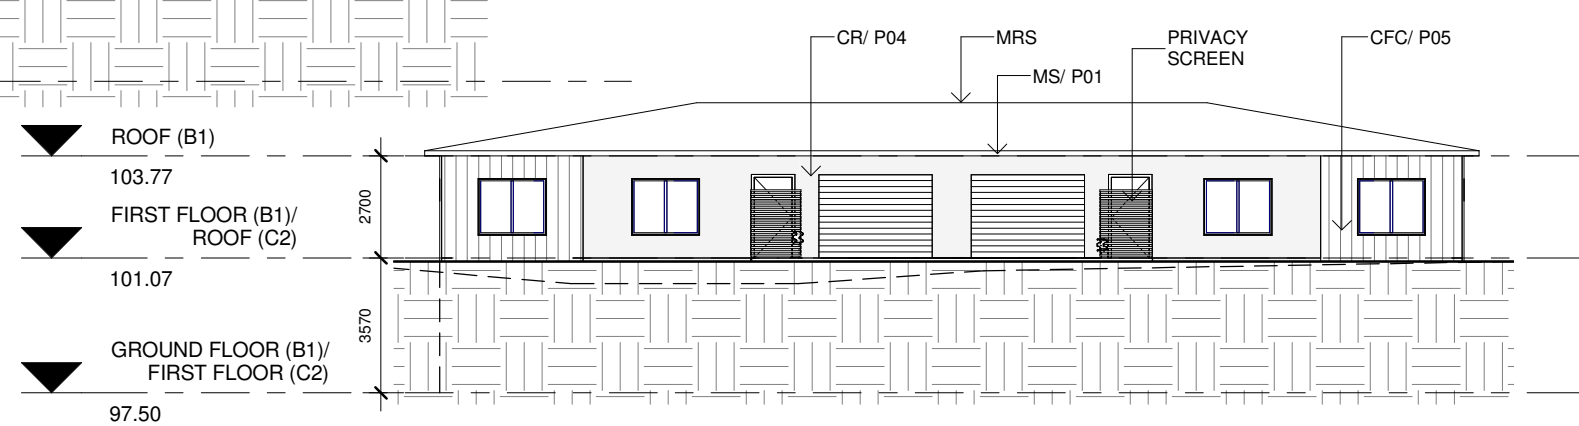

4 C2/B1 West
1 : 200

Date	Rev	Amendment
FEB 2017	1	S96 APPLICATION

Project:
RETIREMENT VILLAGE

S96
8 Lady Penrhyn Dr, Beacon Hill NSW



Vigor Master Pty Ltd

Suite 201A, 24 Thomas St,
Chatswood NSW 2067

Tel. 02 9411 3998
Fax. 02 9413 3983
Email. info@vigmaster.com.au

Drawn by: RT

Checked by: MW

Title: C2/ B1 ELEVATIONS


Job Number: 8RV96

Date: 02.02.2017

Scale @ A1: 1 : 100
Scale @ A3: 1 : 200

Drawing no: S202


Rev: 1

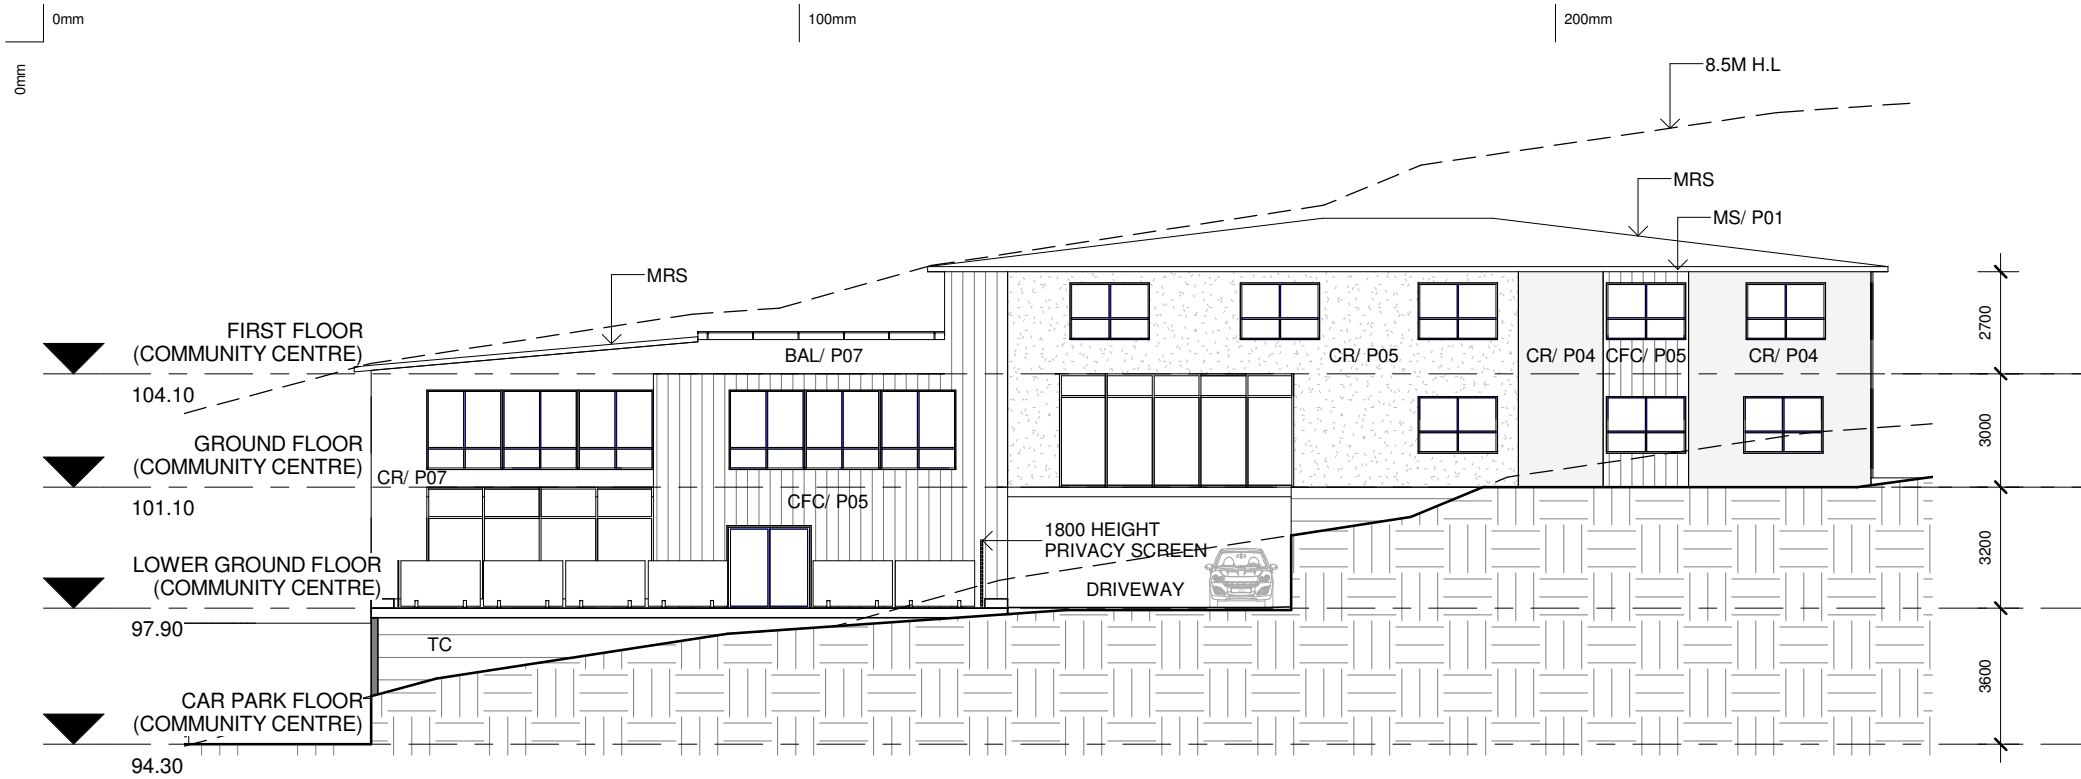

1 NORTH ELEVATION
1 : 200



3 WEST ELEVATION
1 : 200

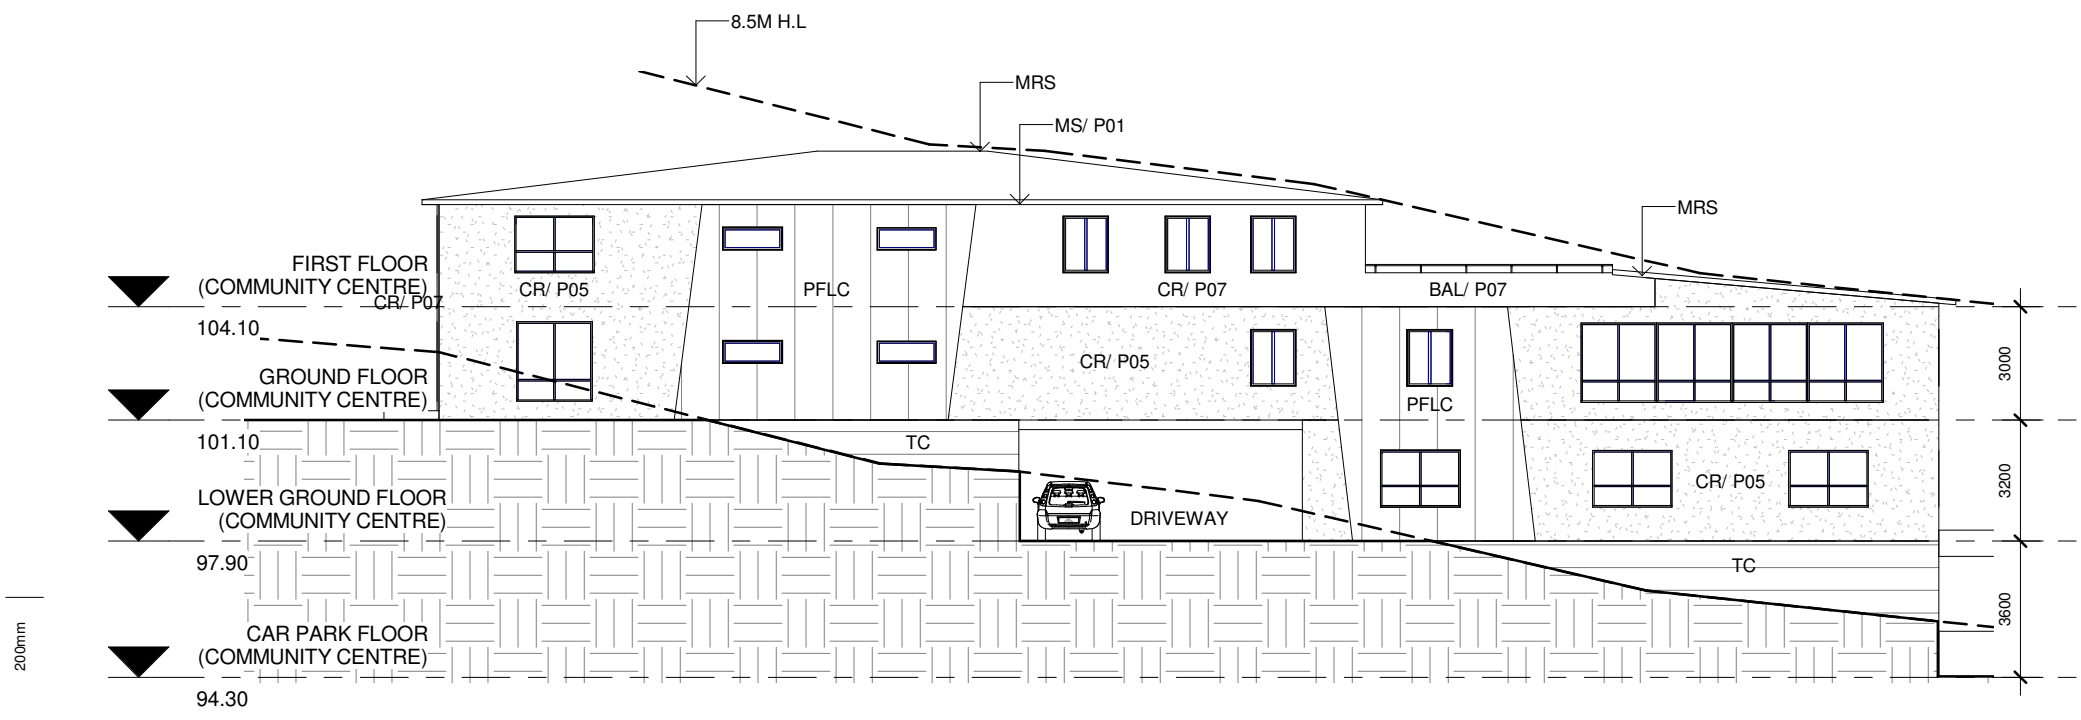

2 SOUTH ELEVATION
1 : 200



4 EAST ELEVATION
1 : 200

Date	Rev	Amendment
FEB 2017	1	S96 APPLICATION

Project:
RETIREMENT VILLAGE

S96
8 Lady Penrhyn Dr, Beacon Hill NSW

VIGOR MASTER
Land Development
Architecture Design
Construction Management

Vigor Master Pty Ltd
Suite 201A, 24 Thomas St,
Chatswood NSW 2067
Tel. 02 9411 3998
Fax. 02 9413 3983
Email. info@vigmaster.com.au

Drawn by: RT
Checked by: MW
Title: COMMUNITY CENTRE ELEVATIONS

Job Number: 8RV96
Date: 02.02.2017

Scale @ A1: 1 : 100
Scale @ A3: 1 : 200
Drawing no: S203
Rev: 1