


LEGEND


- SW STORMWATER
SUBSOIL DRAINAGE
TEMPORARY SEDIMENT FENCE
FLOW TO ABOVE
SERVICE TYPE
SERVICE SIZE
FLOW TO BELOW
SWP GRATED STORMWATER PIT
GTD GRATED TRENCH DRAIN
PIPE PENETRATING
CLEAROUT
CLEAROUT
DOWNPIPE
GRATED TRENCH DRAIN
INVERT LEVEL
RECTANGULAR HOLLOW SECTION
REDUCED LEVEL
RAINWATER HEAD
STORMWATER
STORMWATER PIT

DRAWING SCHEDULE


- HDA01 SITE PLAN & LEGEND
HDA02 GROUND FLOOR PLAN
HDA03 FIRST FLOOR PLAN
HDA04 ROOF PLAN
HDA05 DETAIL SHEET #1
HDA06 SEDIMENT & EROSION CONTROL PLAN

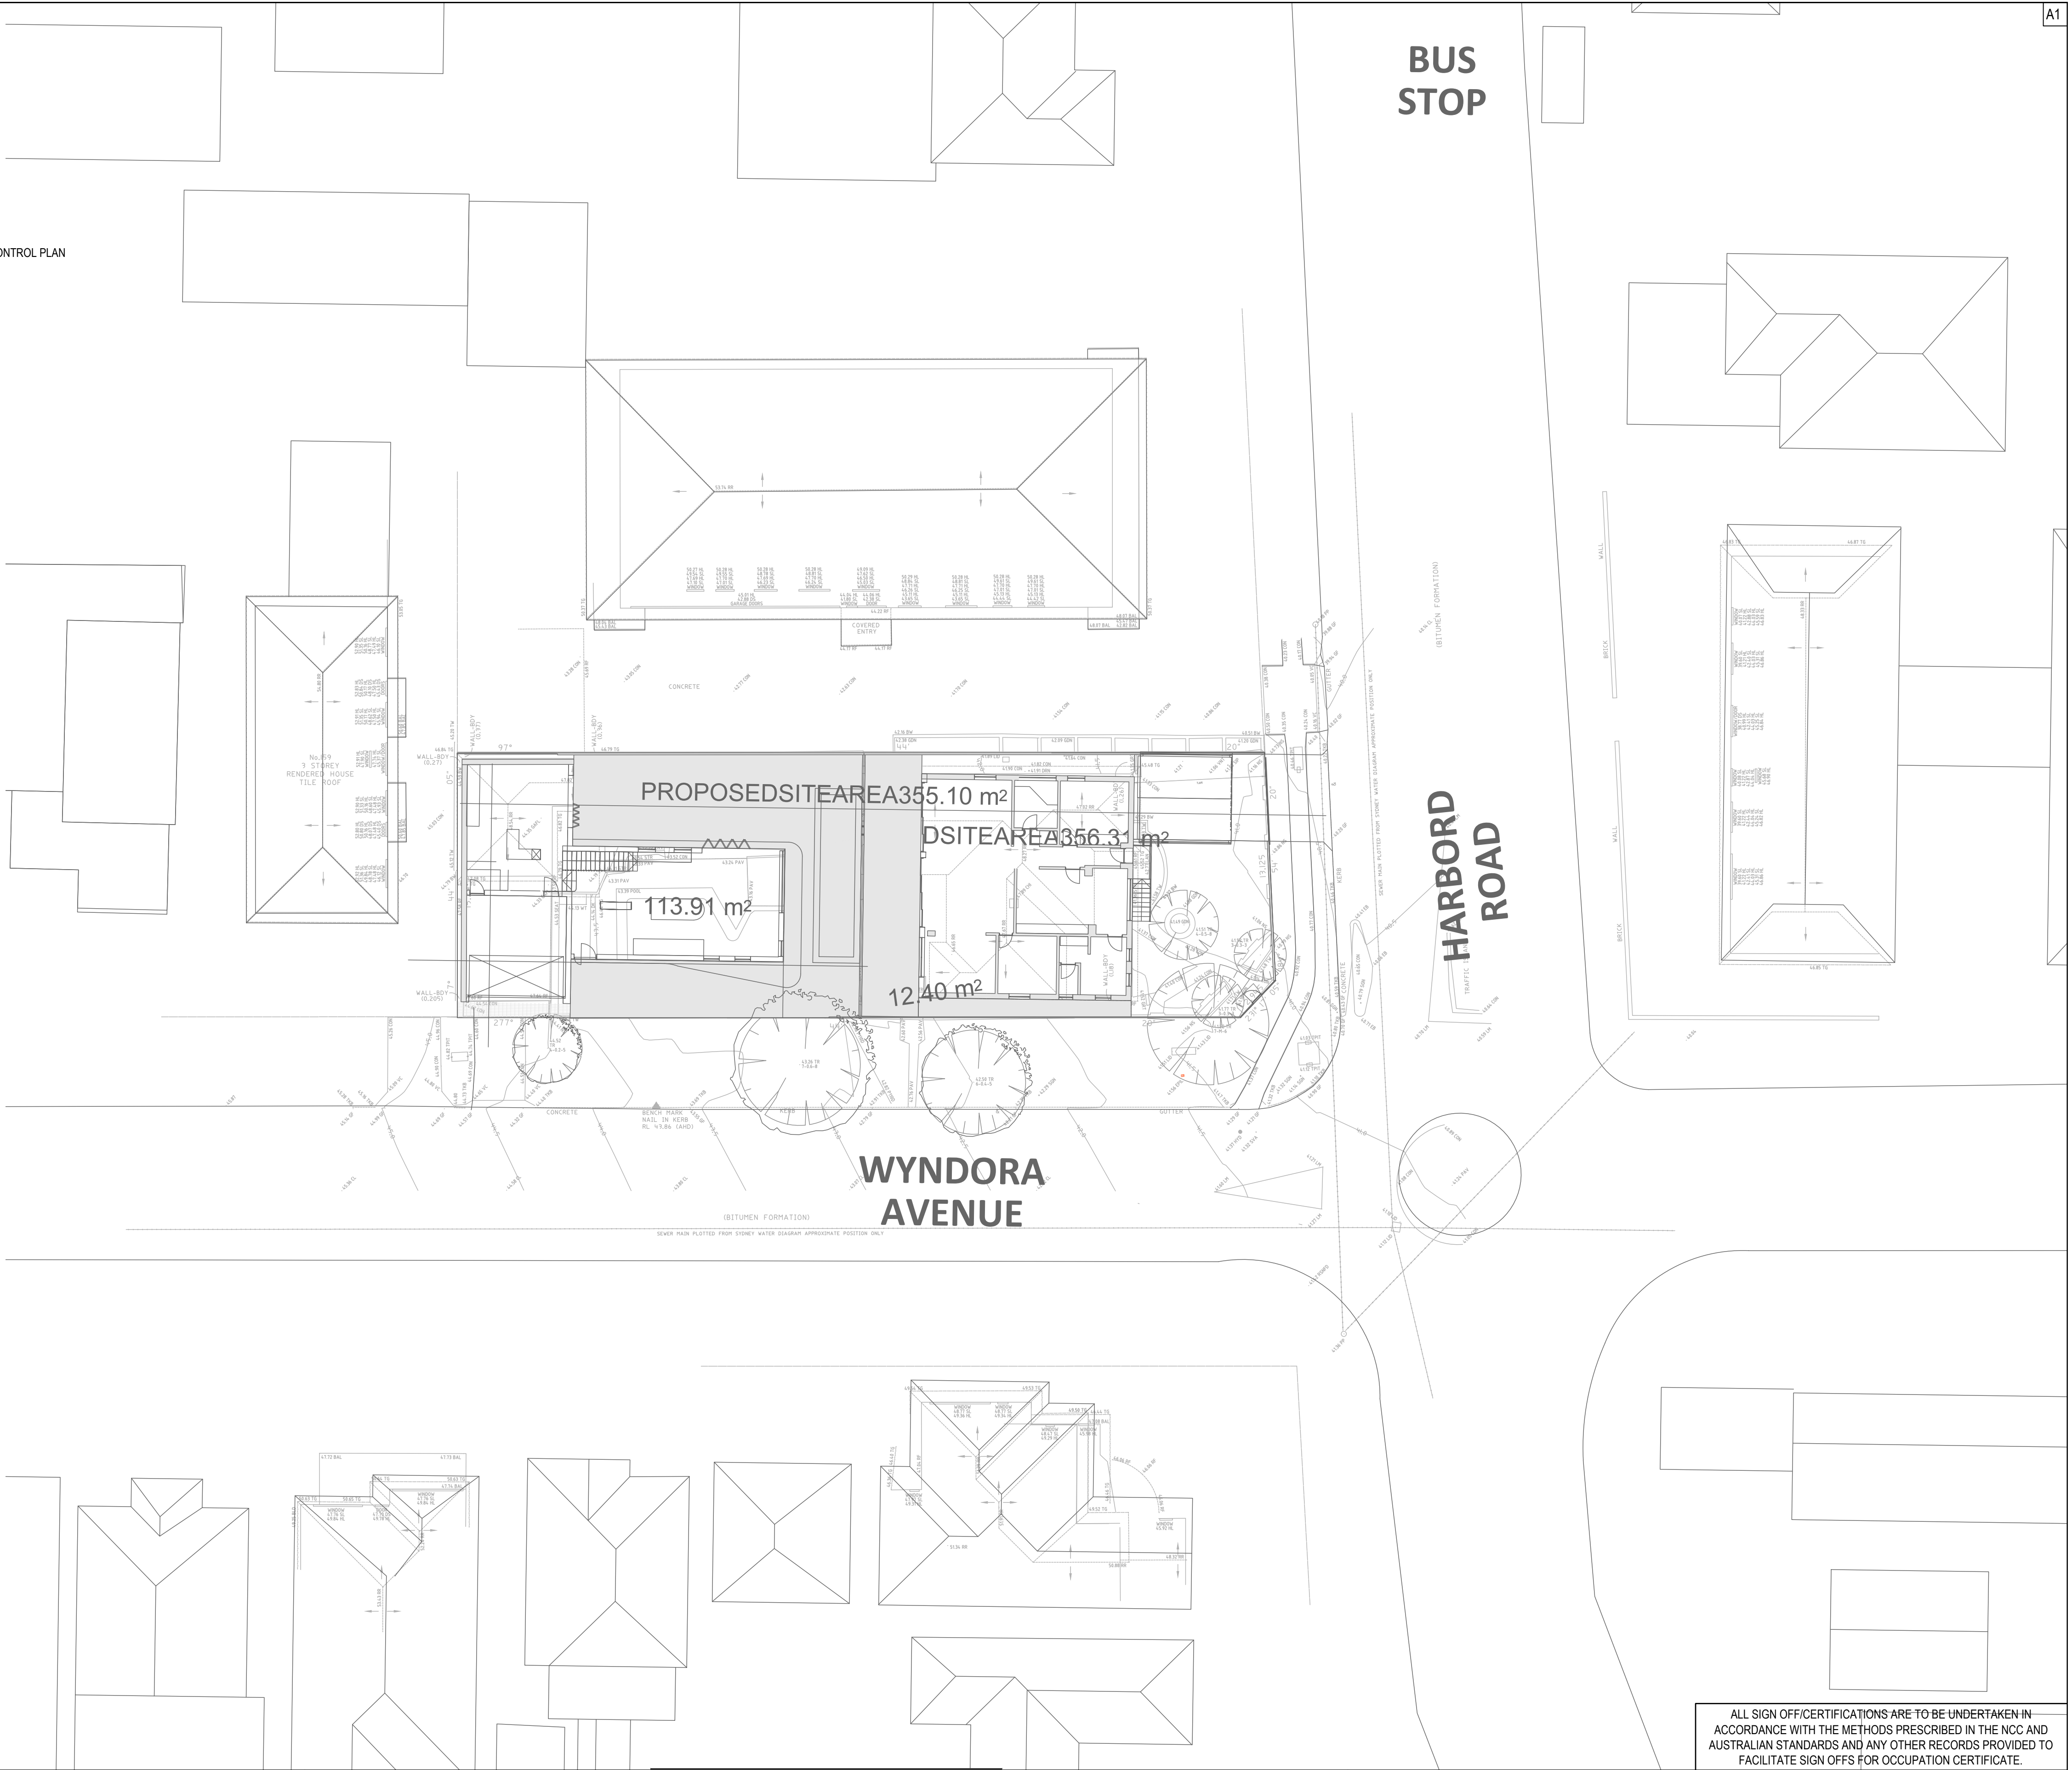

			North 	Architect James Campbell	Client	Hydraulic Consultant UNIT 19, 18 WURROOK CIRCUIT, CARINGBAH NSW 2229 PO BOX 284, GYMEA NSW 2227 PHONE No (02) 9526 1923 EMAIL : paul@inlinehs.com.au www.inlinehydralicservices.com.au	Project 90 HARBORD ROAD FRESHWATER	Drawing HYDRAULIC SERVICES SITE PLAN & LEGEND	Issue PRELIMINARY ISSUE: NOT FOR CONSTRUCTION	
									Date: 12.12.24	Project No. 24278
									Scale: 1:200	
P3 20.12.24 PRELIMINARY ISSUE									Drawn: POK	Drawing No. HDA01 / P3
P2 18.12.24 PRELIMINARY ISSUE									Design: PM	
P1 13.12.24 PRELIMINARY ISSUE									No in set: 6	
No. Date Details										
Amendments										

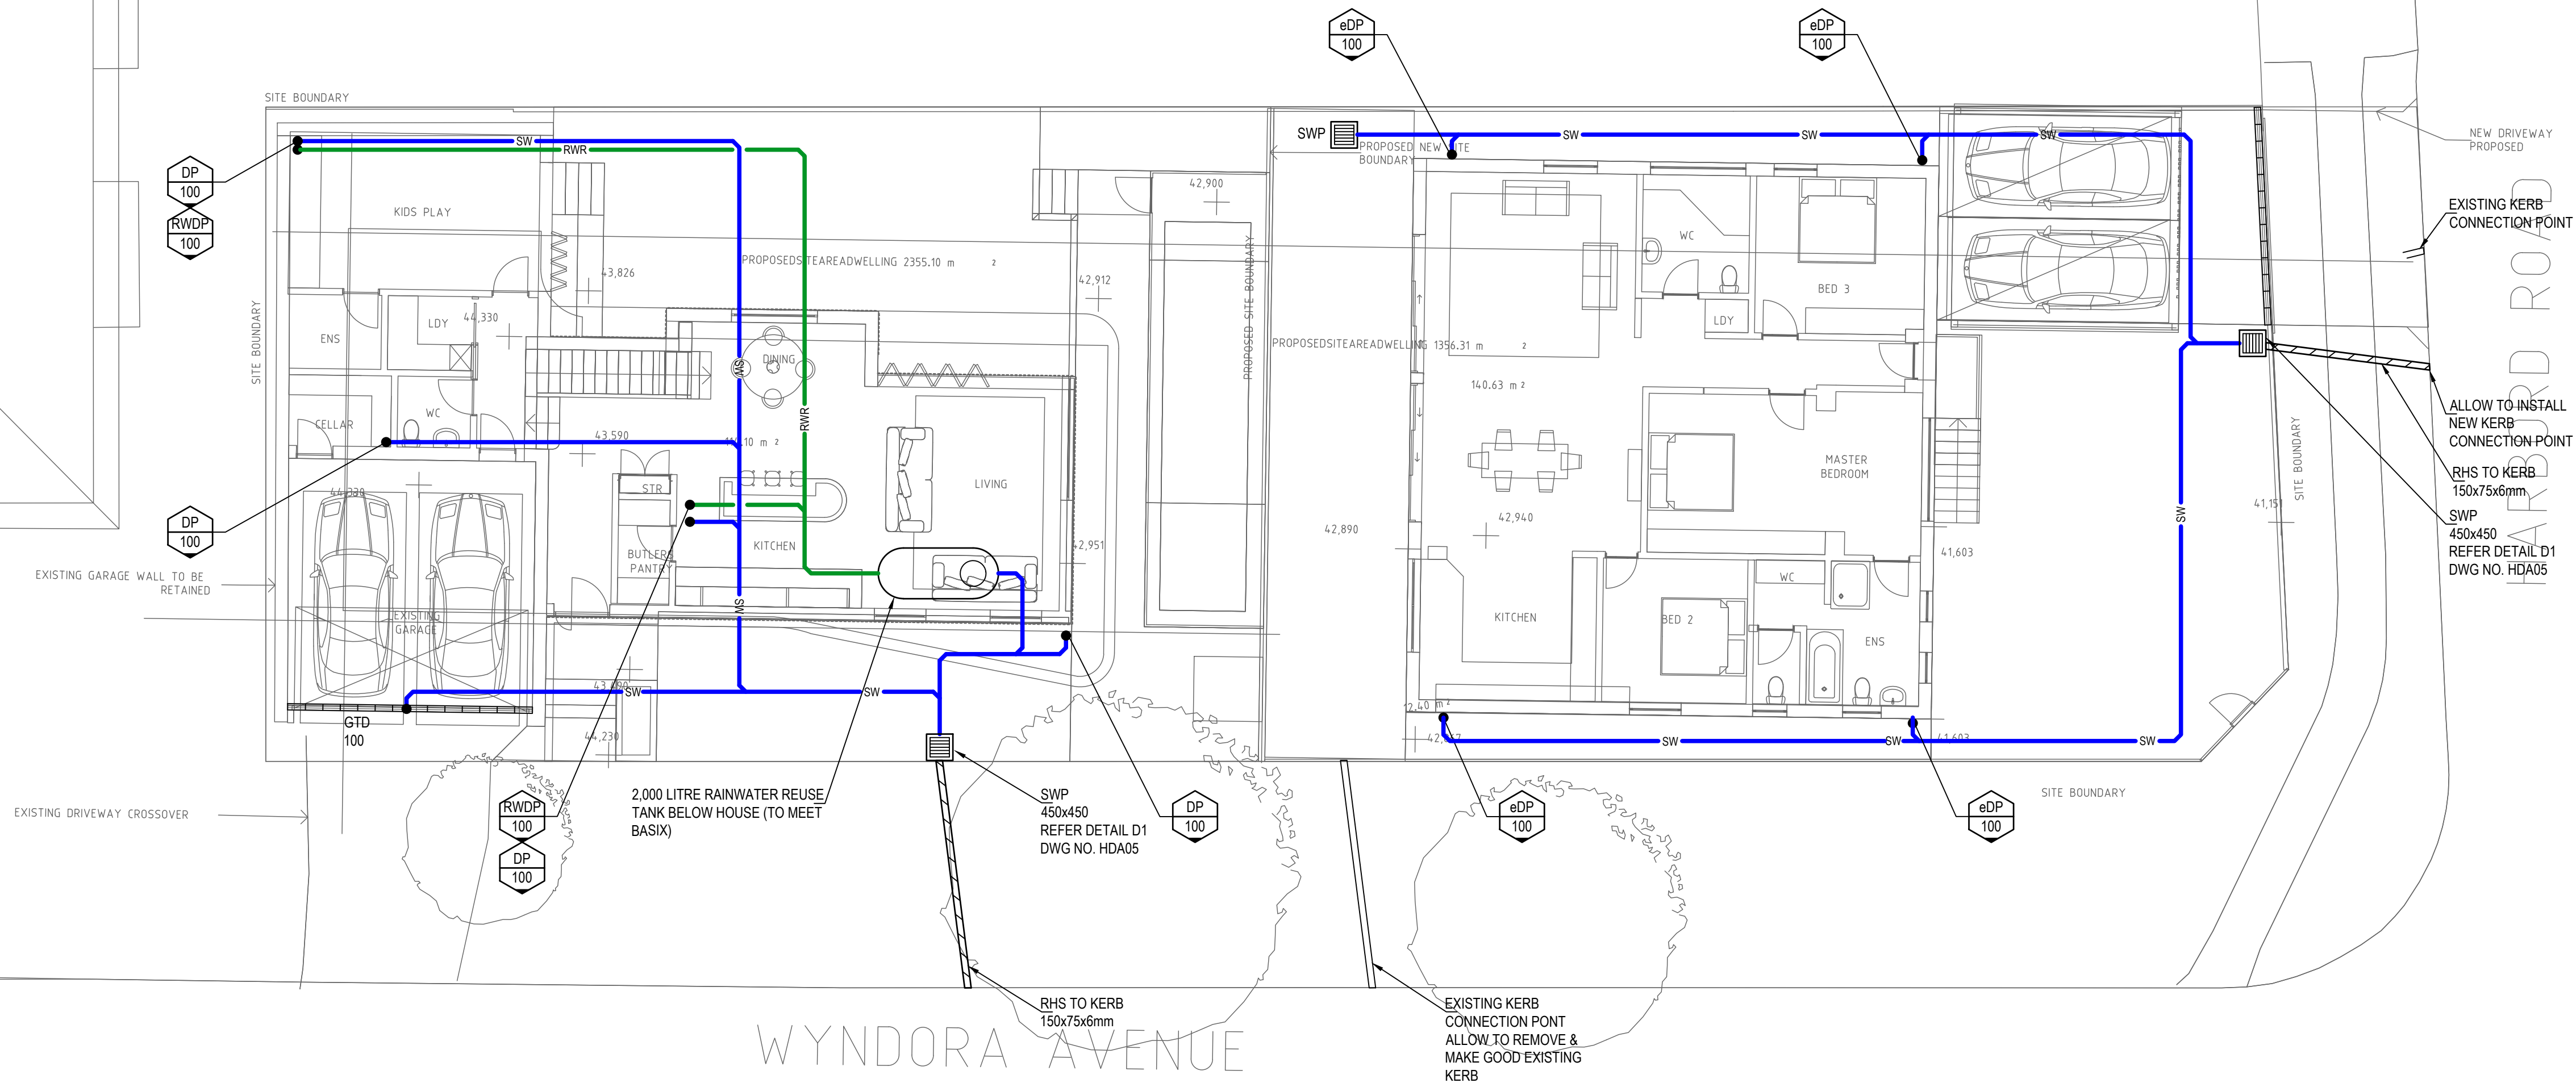

P3	20.12.24	PRELIMINARY ISSUE
P2	18.12.24	PRELIMINARY ISSUE
P1	13.12.24	PRELIMINARY ISSUE
No.	Date	Details
Amendments		

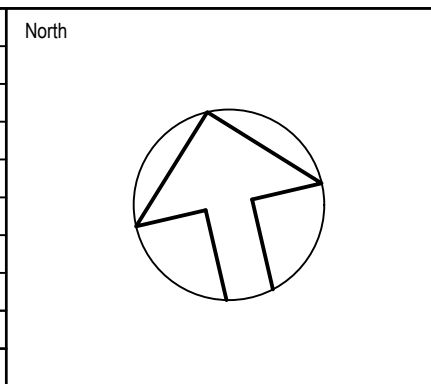

Architect
James Campbell


Client

Hydraulic Consultant
INLINE
HYDRAULIC SERVICES
UNIT 19, 18 WURROOK CIRCUIT, CARINGBAH NSW 2229
PO BOX 284, GYMEA NSW 2227
PHONE No (02) 9526 1923
EMAIL : paul@inlinehs.com.au www.inlinehydraulicservices.com.au


Project
**90 HARBORD ROAD
FRESHWATER**

Drawing
**HYDRAULIC SERVICES
GROUND FLOOR PLAN**

ALL SIGN OFF/CERTIFICATIONS ARE TO BE UNDERTAKEN IN ACCORDANCE WITH THE METHODS PRESCRIBED IN THE NCC AND AUSTRALIAN STANDARDS AND ANY OTHER RECORDS PROVIDED TO FACILITATE SIGN OFFS FOR OCCUPATION CERTIFICATE.		
Issue PRELIMINARY ISSUE: NOT FOR CONSTRUCTION		
Date: 12.12.24	Project No. 24278	
Scale: 1:100	Drawing No. HDA02 / P3	
Drawn: POK		
Design: PM		
No in set: 6		

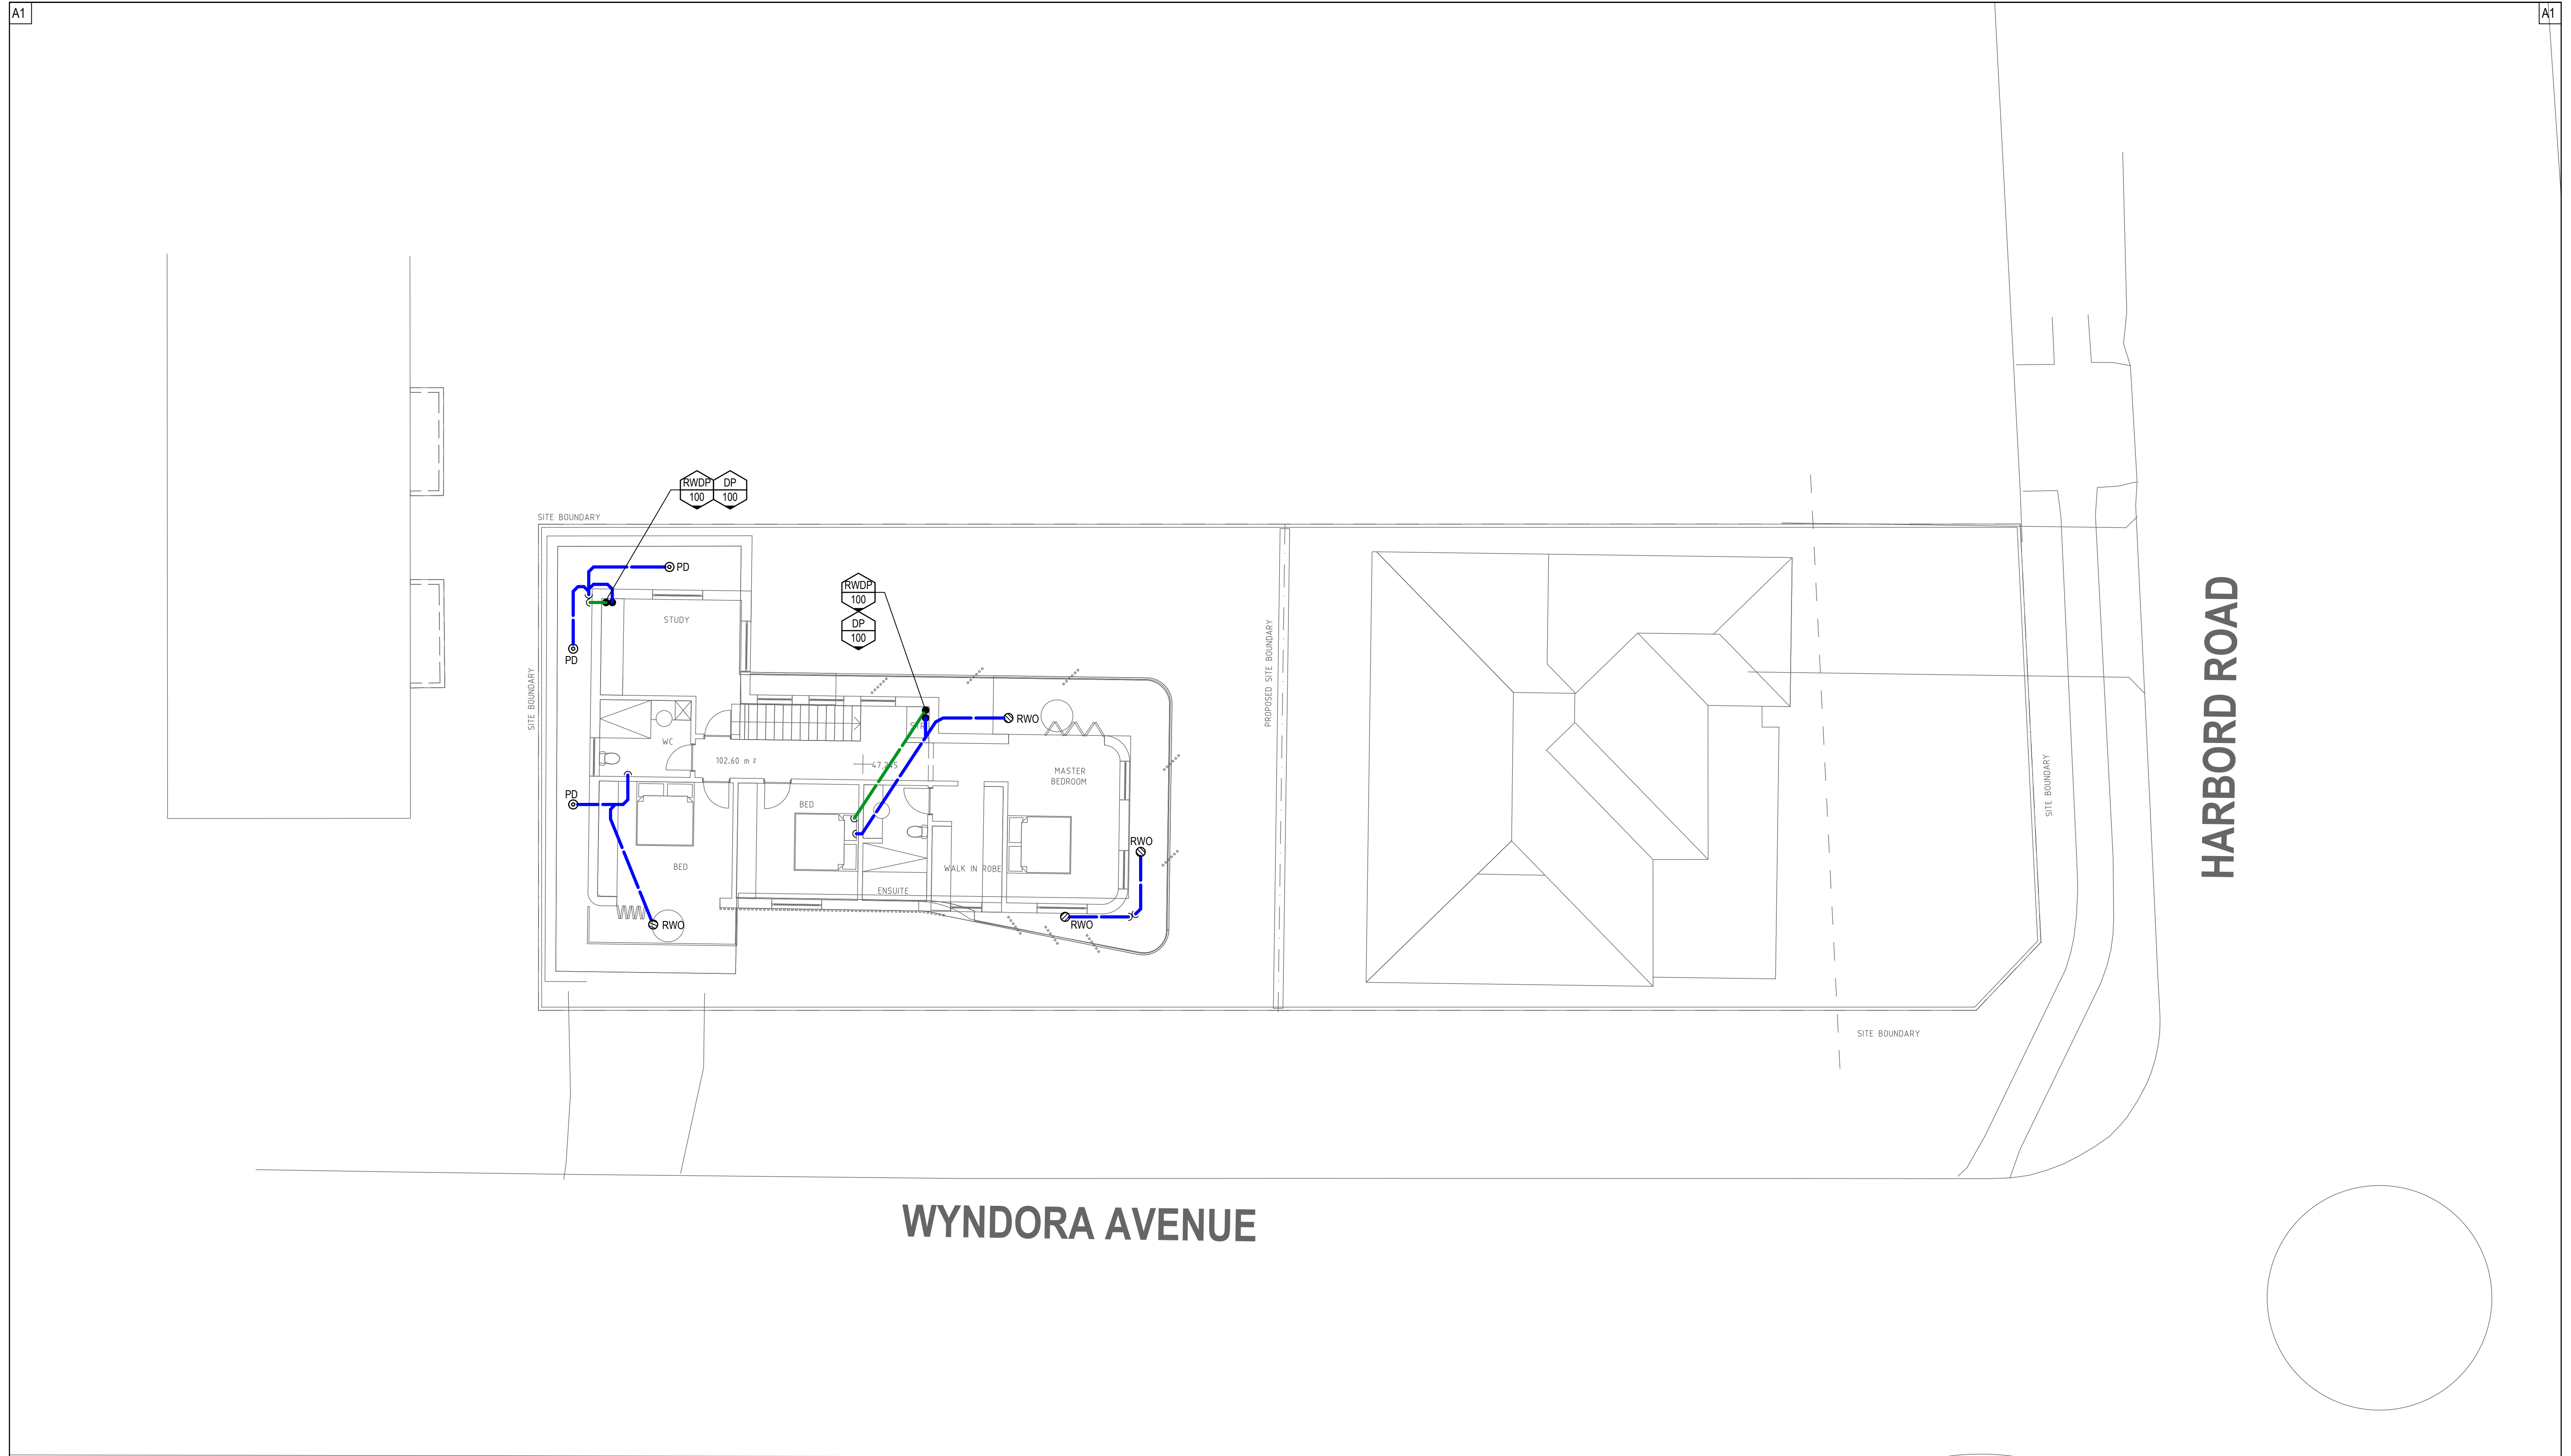

P3	20.12.24	PRELIMINARY ISSUE
P2	18.12.24	PRELIMINARY ISSUE
P1	13.12.24	PRELIMINARY ISSUE
No.	Date	Details
Amendments		

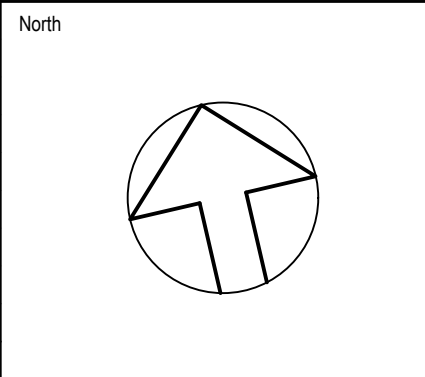

Architect
James Campbell


Client

Hydraulic Consultant
INLINE
HYDRAULIC SERVICES
UNIT 19, 18 WURROOK CIRCUIT, CARINGBAH NSW 2229
PO BOX 284, GYMEA NSW 2227
PHONE No (02) 9526 1923
EMAIL : paul@inlinehs.com.au www.inlinehydrazulicsservices.com.au


Project
**90 HARBORD ROAD
FRESHWATER**

Drawing
**HYDRAULIC SERVICES
FIRST FLOOR PLAN**

ALL SIGN OFF/CERTIFICATIONS ARE TO BE UNDERTAKEN IN ACCORDANCE WITH THE METHODS PRESCRIBED IN THE NCC AND AUSTRALIAN STANDARDS AND ANY OTHER RECORDS PROVIDED TO FACILITATE SIGN OFFS FOR OCCUPATION CERTIFICATE.			
Issue PRELIMINARY ISSUE: NOT FOR CONSTRUCTION			
Date:	12.12.24	Project No.	24278
Scale:	1:100		
Drawn:	POK	Drawing No.	HDA03 / P3
Design:	PM		
No in set:	6		

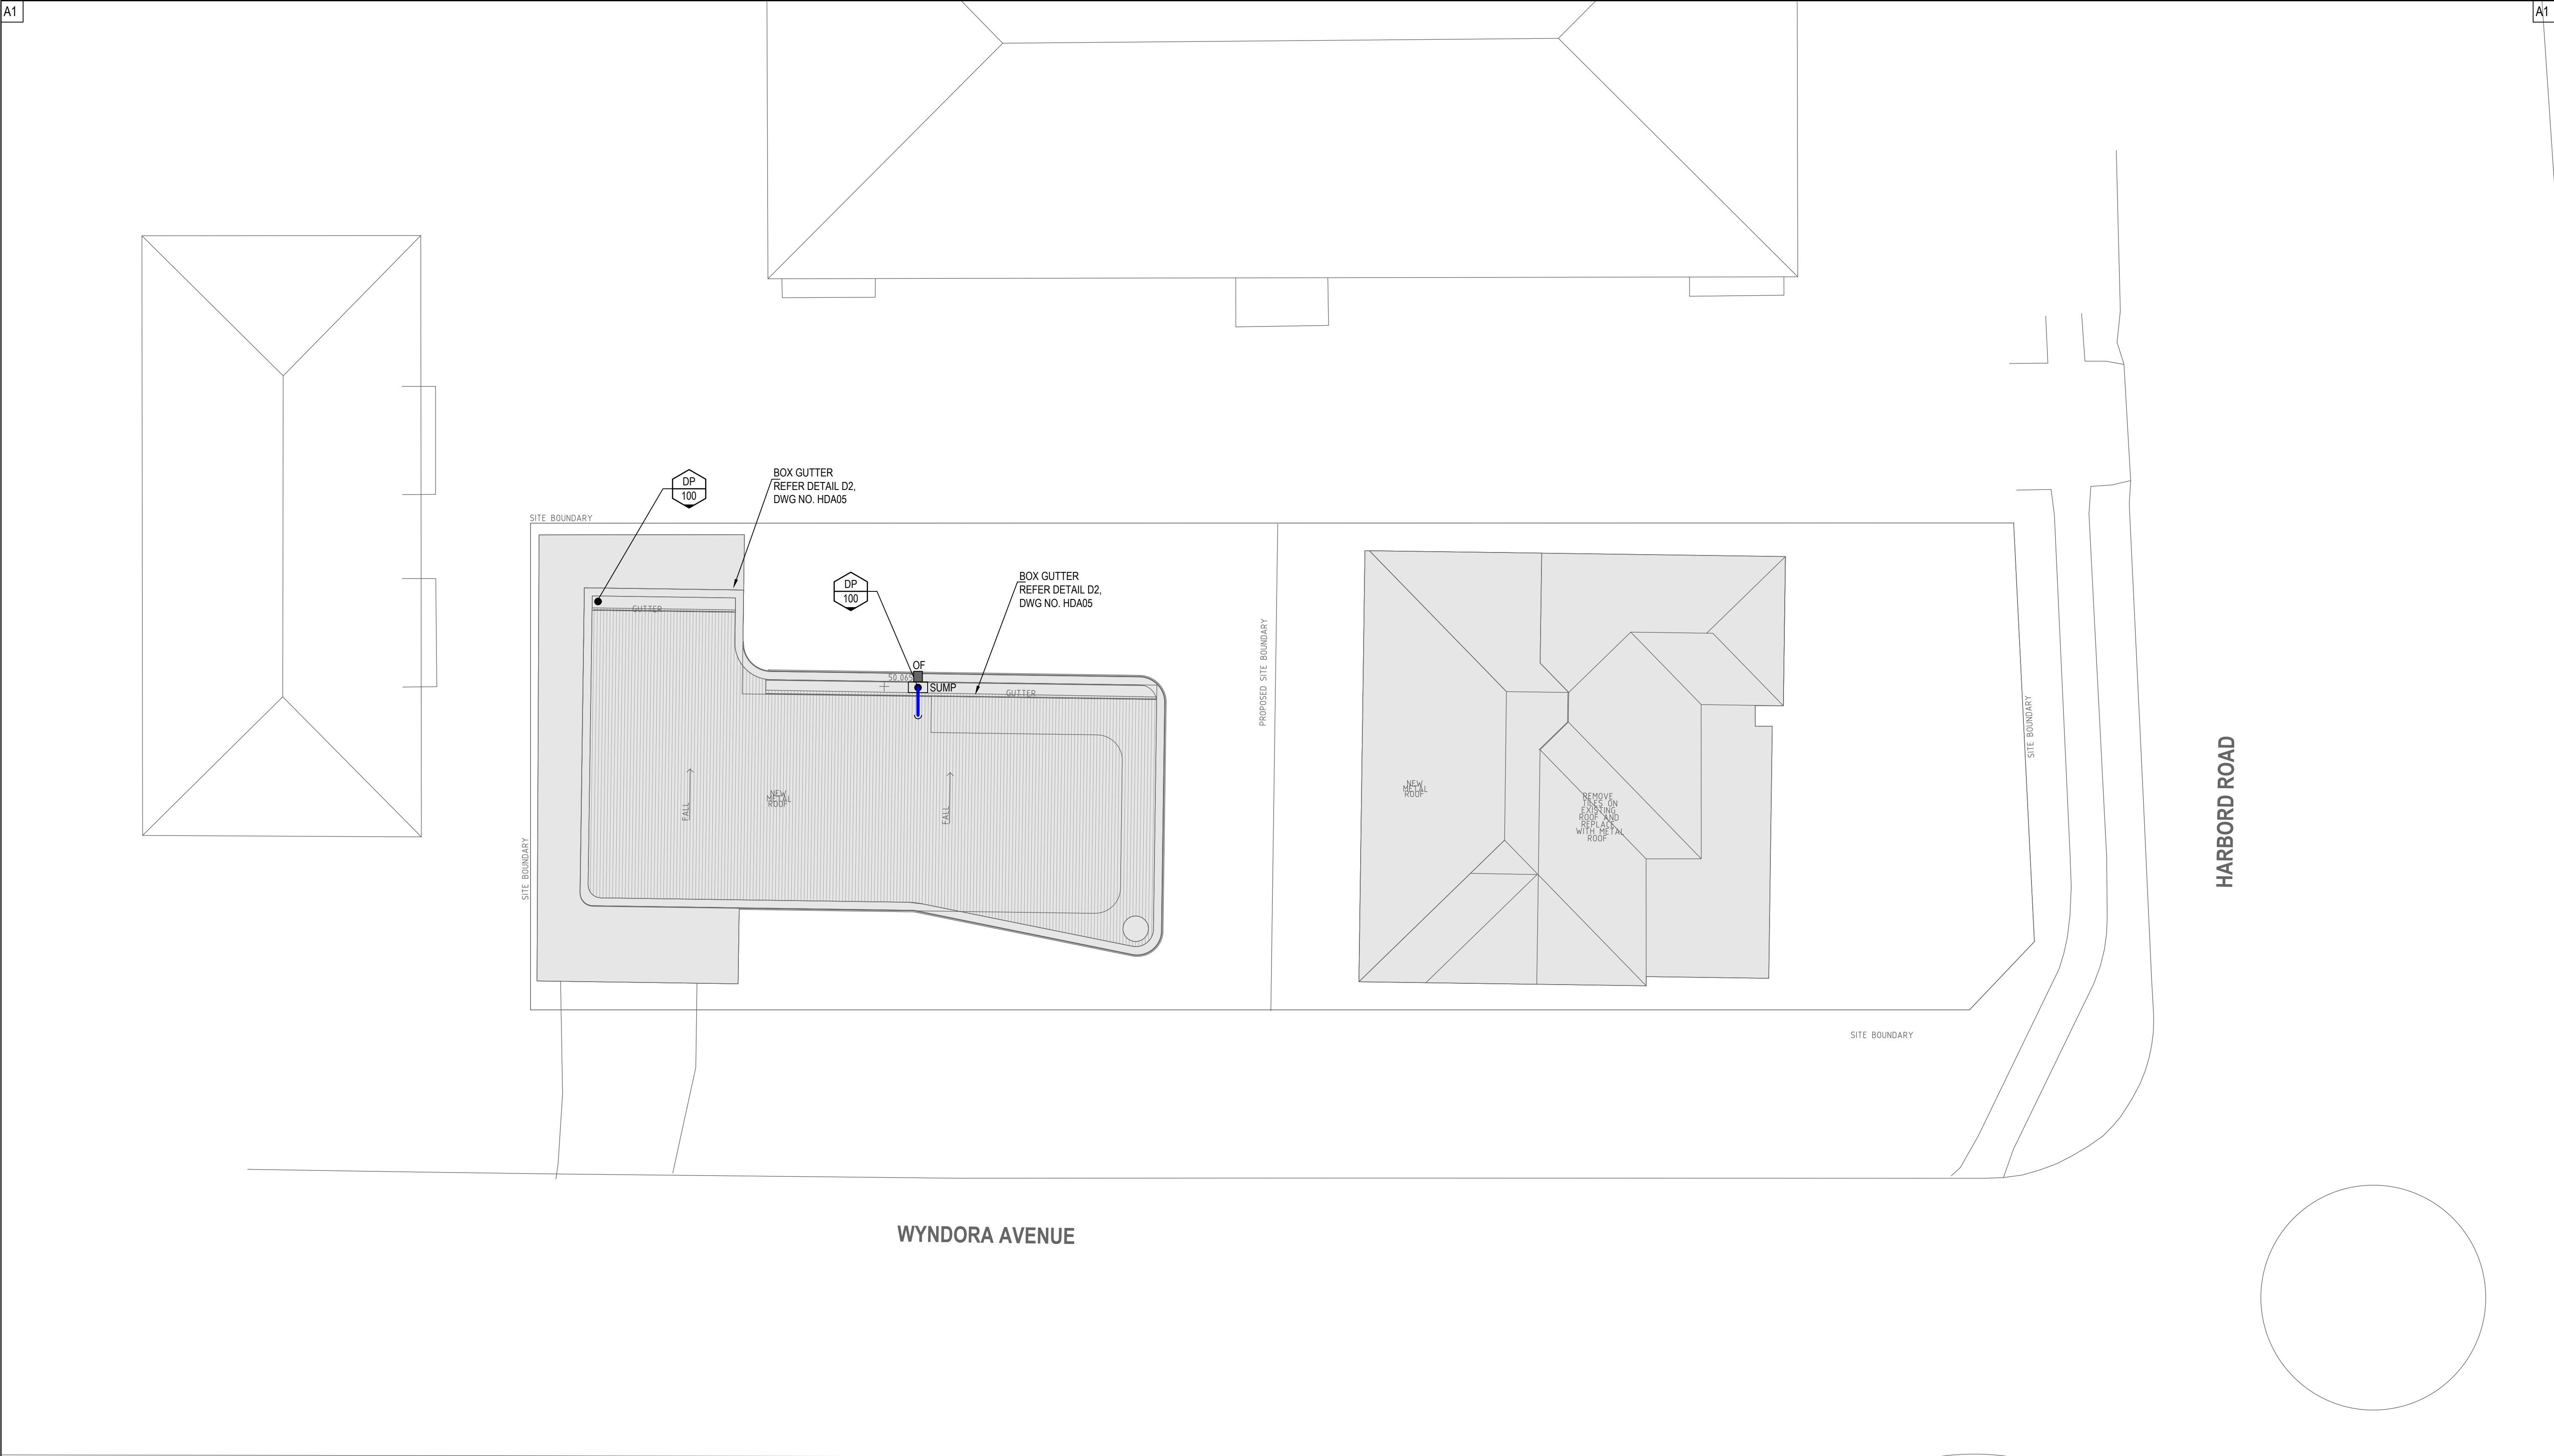

P3	20.12.24	PRELIMINARY ISSUE
P2	18.12.24	PRELIMINARY ISSUE
P1	13.12.24	PRELIMINARY ISSUE
No.	Date	Details
Amendments		

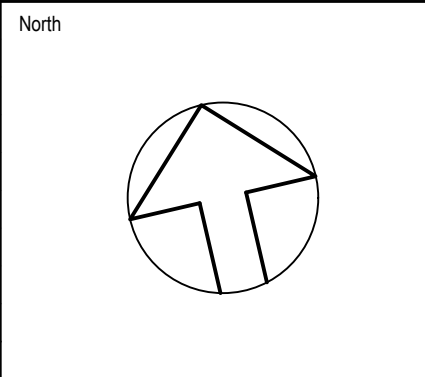

Architect
James Campbell



Client

Hydraulic Consultant
INLINE
HYDRAULIC SERVICES
UNIT 19, 18 WURROOK CIRCUIT, CARINGBAH NSW 2229
PO BOX 284, GYMEA NSW 2227
PHONE No (02) 9526 1923
EMAIL : paul@inlinehs.com.au www.inlinehydraulicservices.com.au

Project
**90 HARBORD ROAD
FRESHWATER**


Drawing
**HYDRAULIC SERVICES
ROOF PLAN**

ALL SIGN OFF/CERTIFICATIONS ARE TO BE UNDERTAKEN IN ACCORDANCE WITH THE METHODS PRESCRIBED IN THE NCC AND AUSTRALIAN STANDARDS AND ANY OTHER RECORDS PROVIDED TO FACILITATE SIGN OFFS FOR OCCUPATION CERTIFICATE.		
Issue PRELIMINARY ISSUE: NOT FOR CONSTRUCTION		
Date: 12.12.24	Project No. 24278	
Scale: 1:100	Drawing No. HDA04 / P3	
Drawn: POK		
Design: PM		
No in set: 6		

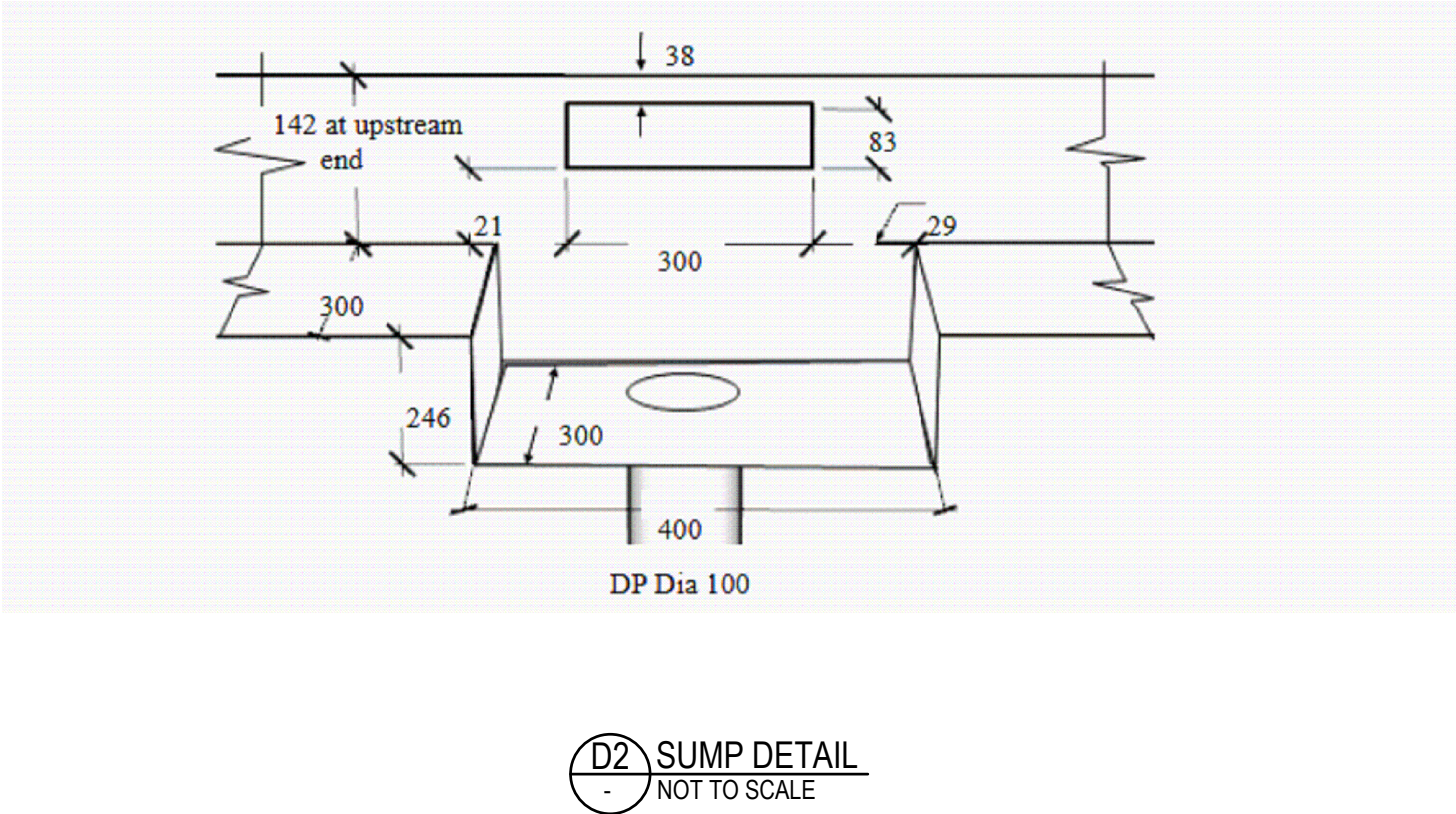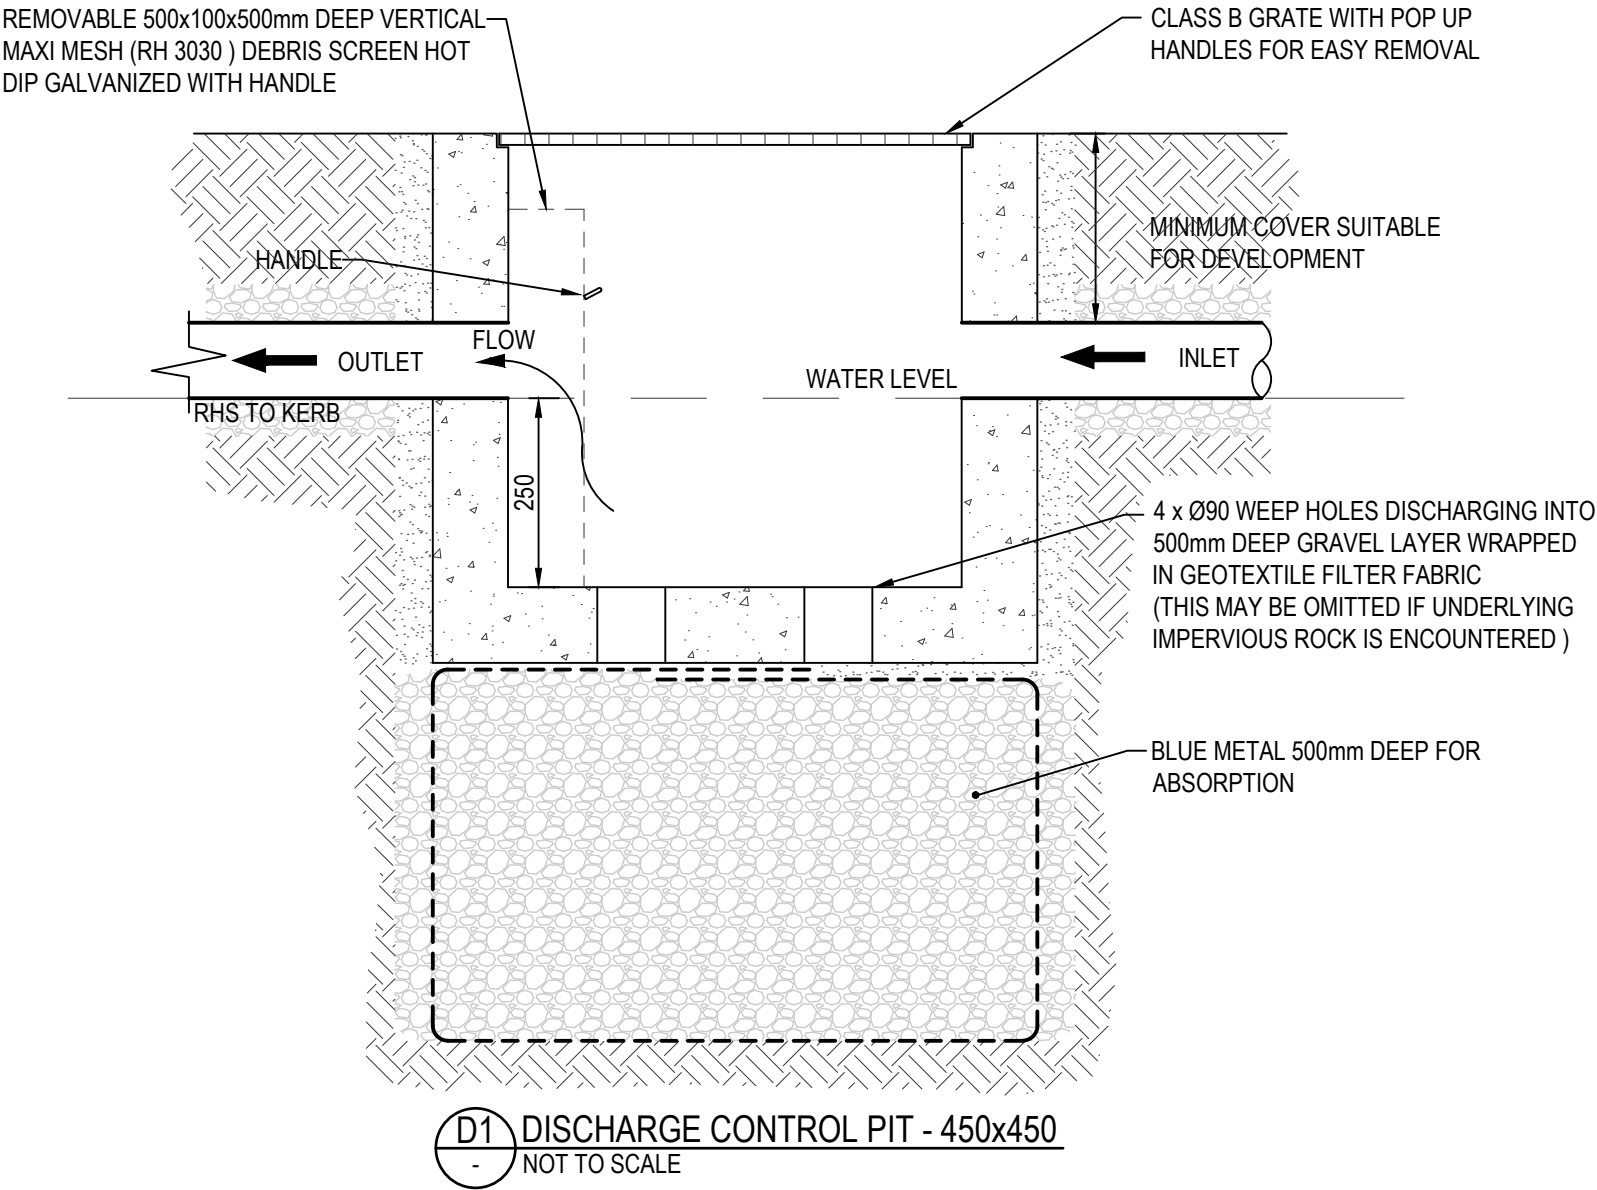

24278

P3	20.12.24	PRELIMINARY ISSUE
P2	18.12.24	PRELIMINARY ISSUE
P1	13.12.24	PRELIMINARY ISSUE
No.	Date	Details
Amendments		

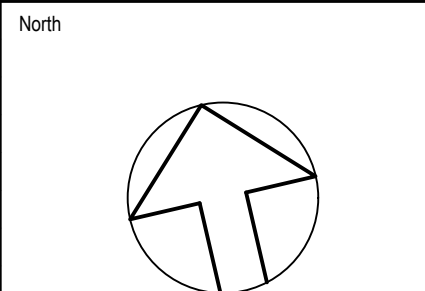

Architect
James Campbell

Client

Hydraulic Consultant

INLINE

HYDRAULIC SERVICES

UNIT 19, 18 WURROOK CIRCUIT, CARINGBAH NSW 2229
PO BOX 284, GYMEA NSW 2227
PHONE No (02) 9526 1923
EMAIL : paul@inlinehs.com.au www.inlinehydraulicservices.com.au

Project
**90 HARBORD ROAD
FRESHWATER**

Drawing
**HYDRAULIC SERVICES
DETAIL SHEET #1**

ALL SIGN OFF/CERTIFICATIONS ARE TO BE UNDERTAKEN IN ACCORDANCE WITH THE METHODS PRESCRIBED IN THE NCC AND AUSTRALIAN STANDARDS AND ANY OTHER RECORDS PROVIDED TO FACILITATE SIGN OFFS FOR OCCUPATION CERTIFICATE.			
Issue PRELIMINARY ISSUE: NOT FOR CONSTRUCTION			
Date:	12.12.24	Project No.	24278
Scale:	NTS		
Drawn:	POK	Drawing No.	HDA05 / P3
Design:	PM		
No in set:	6		