


SOUTHERN ELEVATION

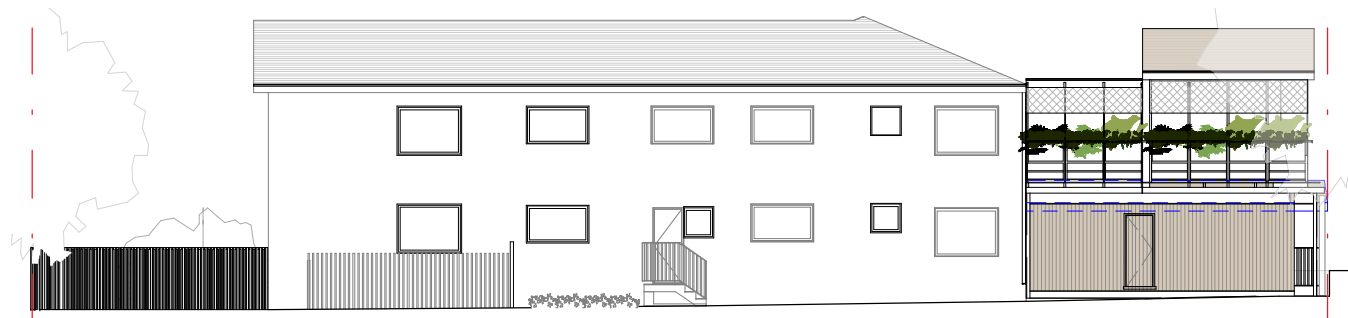


NORTH ELEVATION



WESTERN ELEVATION



EASTERN ELEVATION

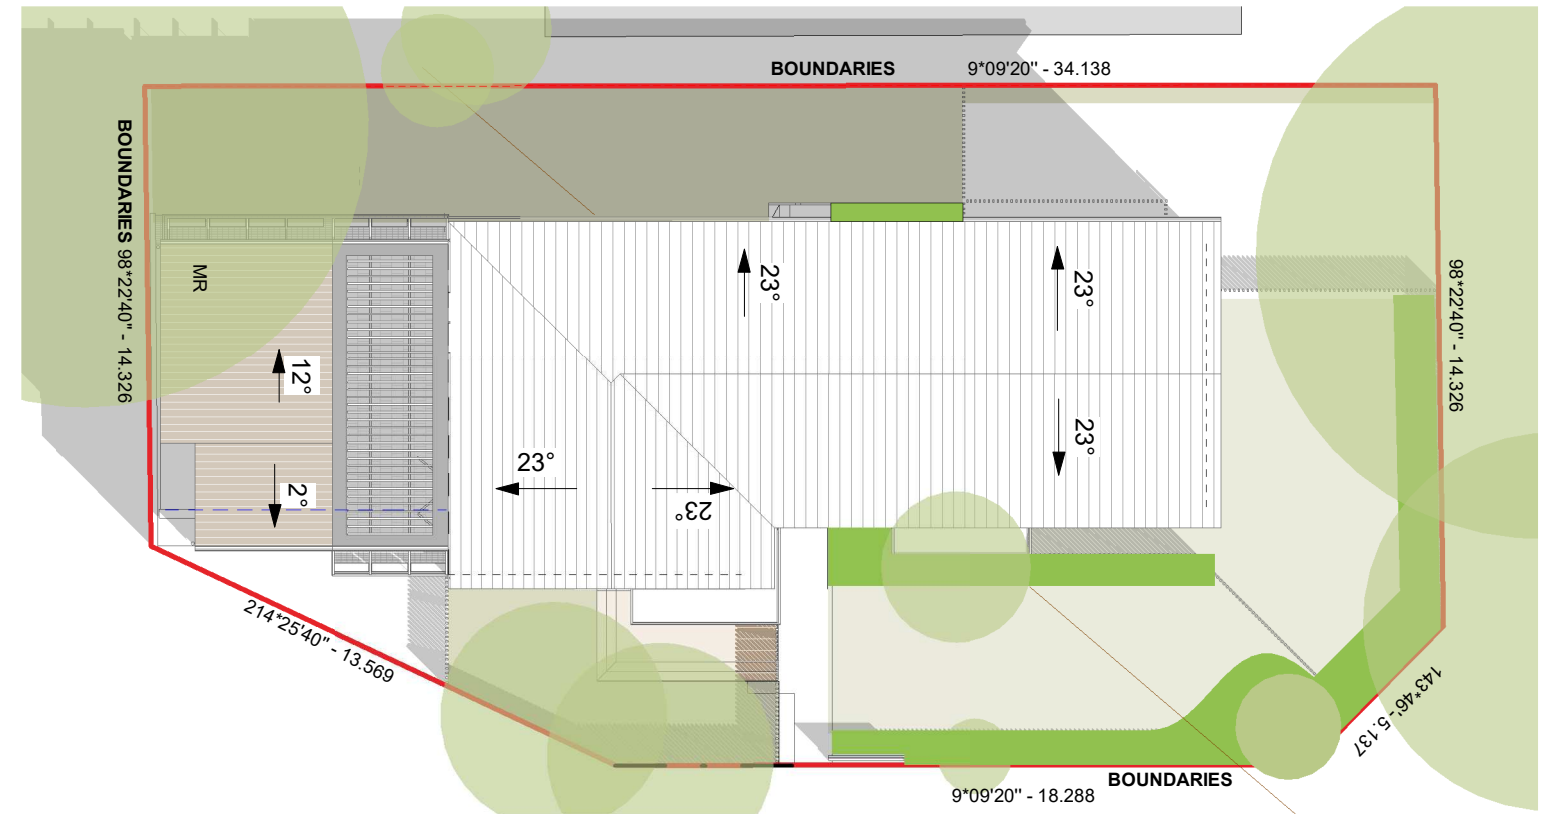

SITE PLAN

**studio  
oulala**

Unit 13, 28-34 Roseberry Street  
Balgowlah, NSW, 2093

tel +61 (0) 0481 341 417  
charlotte@oulalaarchitects.com


© STUDIO OULALA 2021

DRAWING STATUS

C	11.05.2022	Issued for DA	CV
B	02.05.2022	Issued for owner consent	CV
A	27.04.2022	Issued for Information	CV
REV	Date	Reason For Issue	Chk

General Notes :

- Any discrepancies to be brought to the Architect's attention.
- This drawing remains the property of the Architects.
- Client is granted conditional licence to use drawings.
- Transfer of the licence is prohibited.
- Architect reserves the right to terminate the licence.
- Reproduction of the drawing in whole or part is prohibited.
- Any loss or damage (incl. consequential damage) caused to the recipient of electronic data, by its direct or indirect use, is not the liability of the architect.
- Refer to hard copies for accuracy of electronic data.
- Dimensions are in millimetres unless stated otherwise. Levels are in metres AHD unless stated otherwise.
- Dimensions govern. Do not scale off drawing.
- All site dimensions to be verified on site before proceeding on site.
- All discrepancies to be notified in writing to Studio Oulala.
- These drawings are not for construction.
- © Copyright reserved by the Architects.

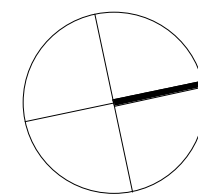

Scale 1 : 50  
0m 500 1000 2500 mm

Project  
Austin Ware & Charlotte Vergnolle  
3/153 Balgowlah Rd, Balgowlah NSW  
Drawing Title  
**Notification Plan**

Scale at A3  
1 : 200

Project No.  
2101

Rev No.

Revision Date.  
11.05.2022

Drawing No.

**C DA14**