

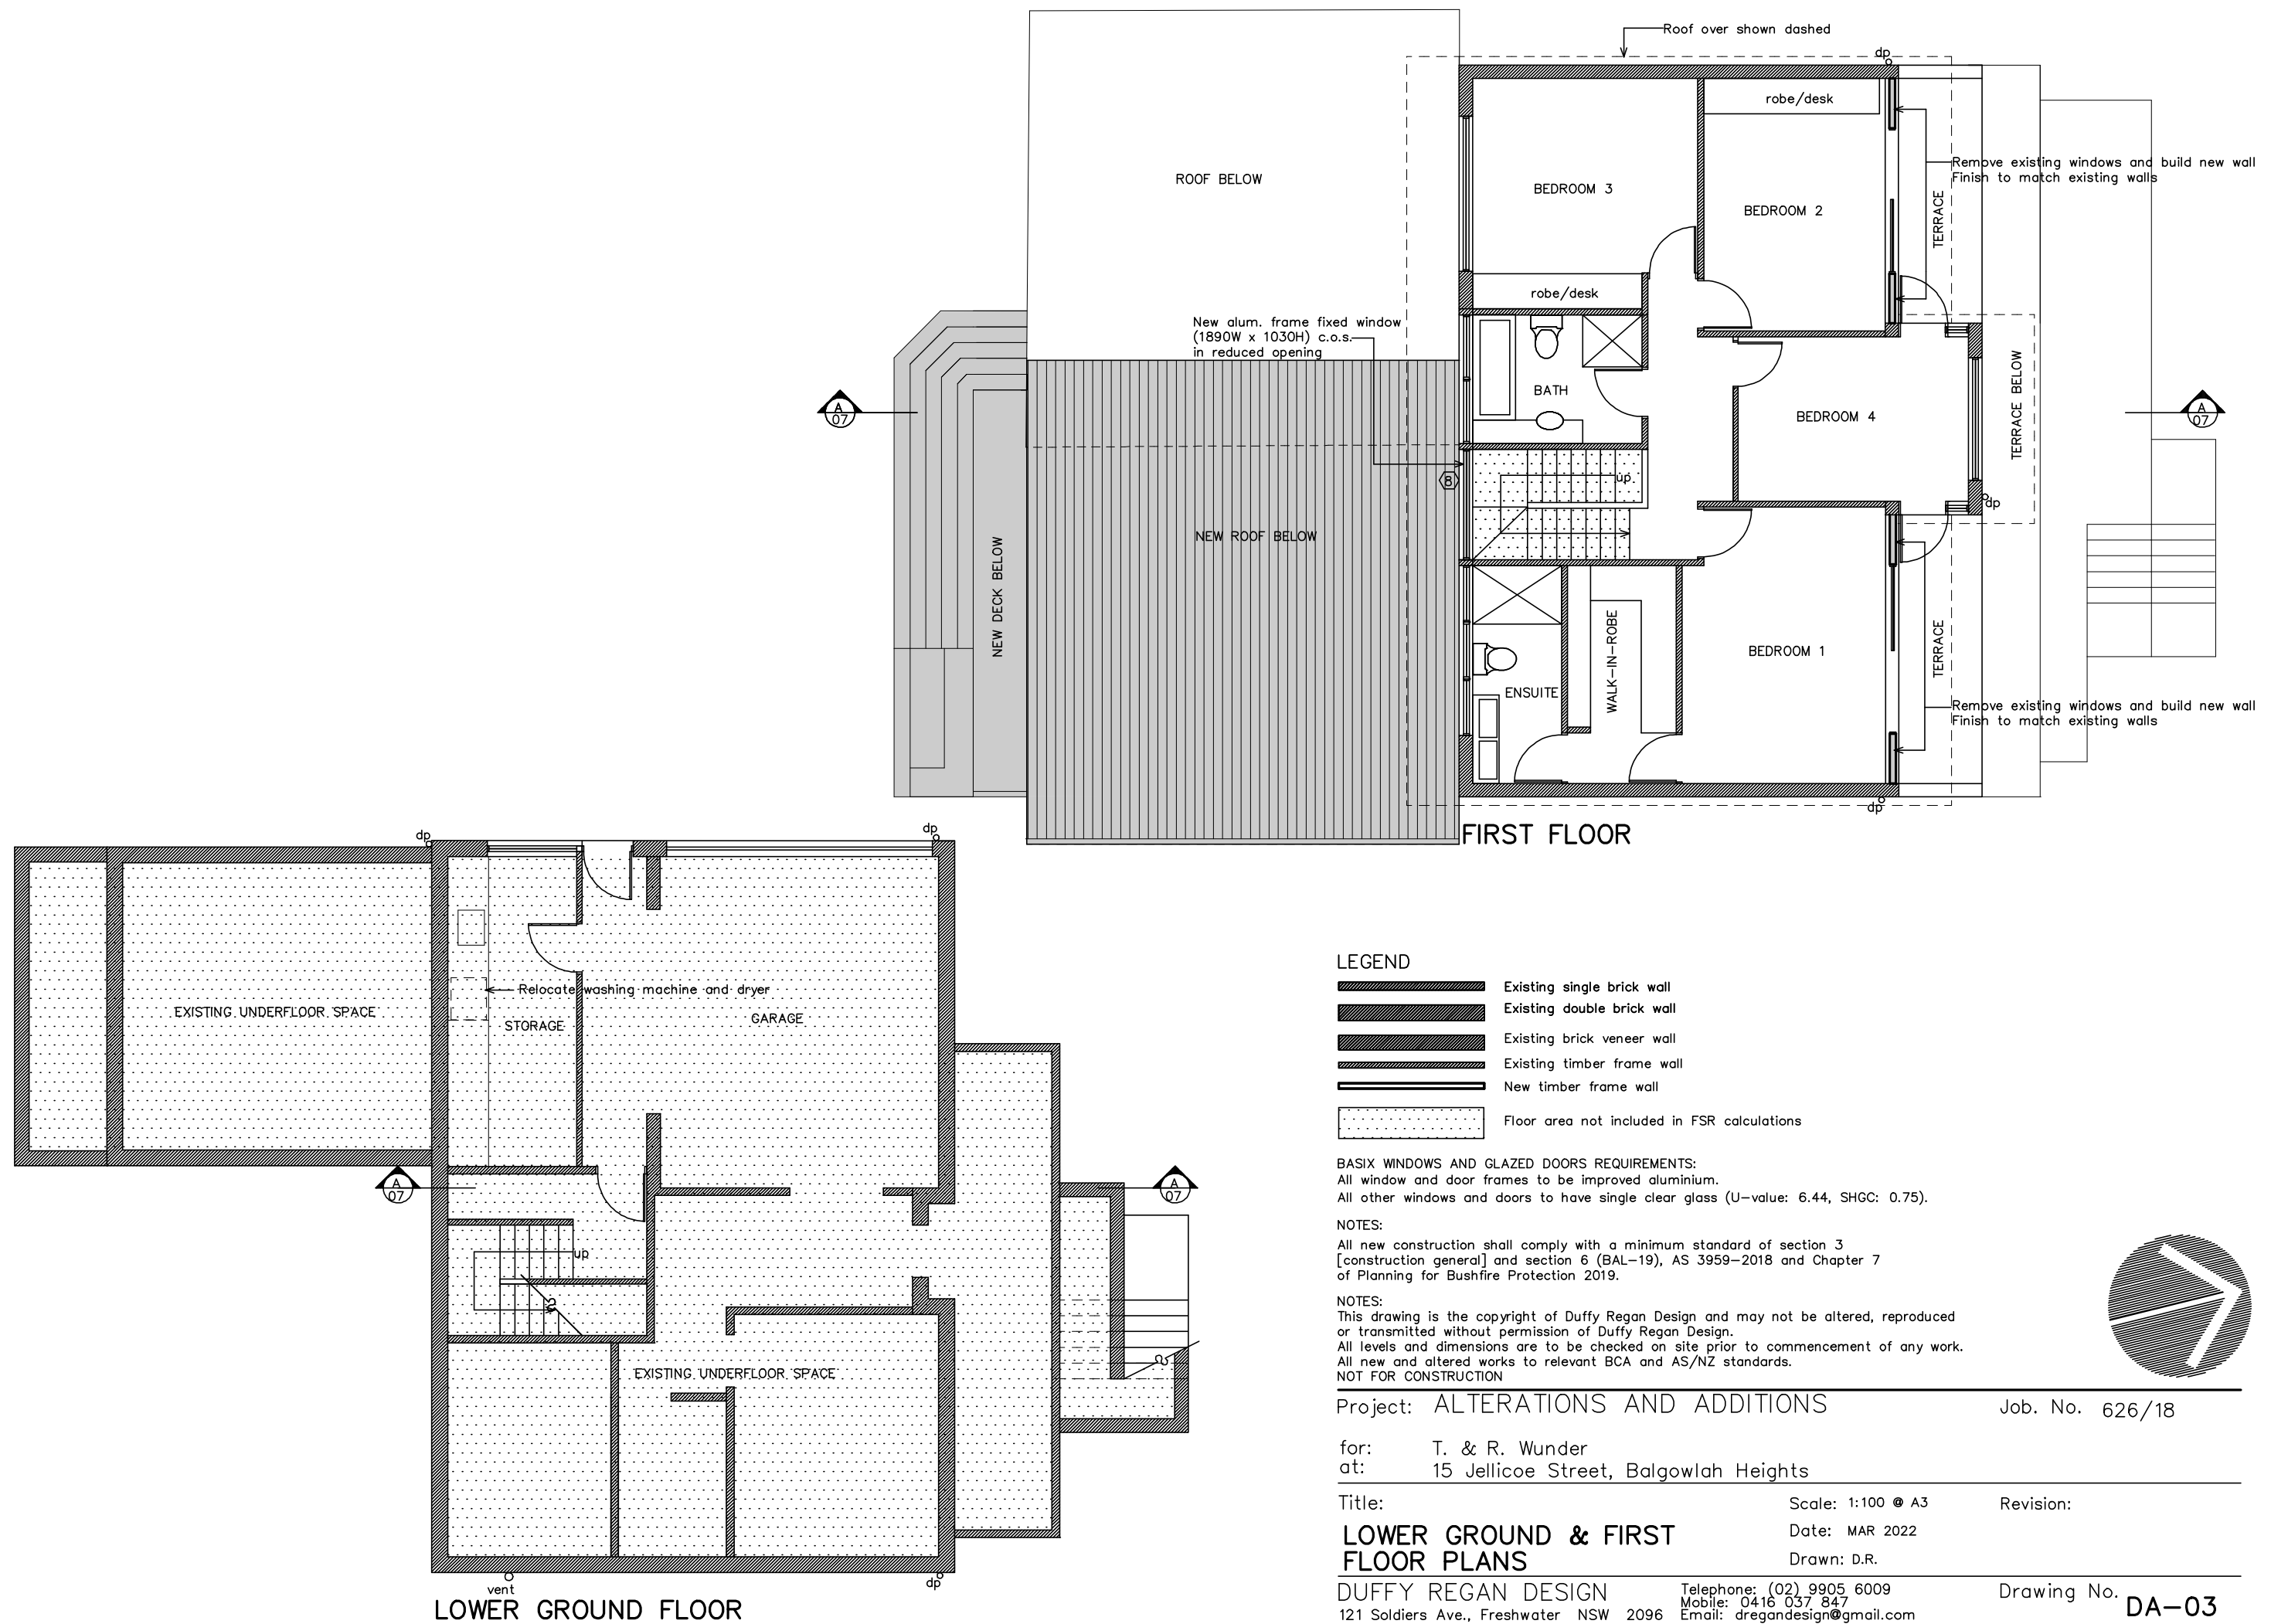


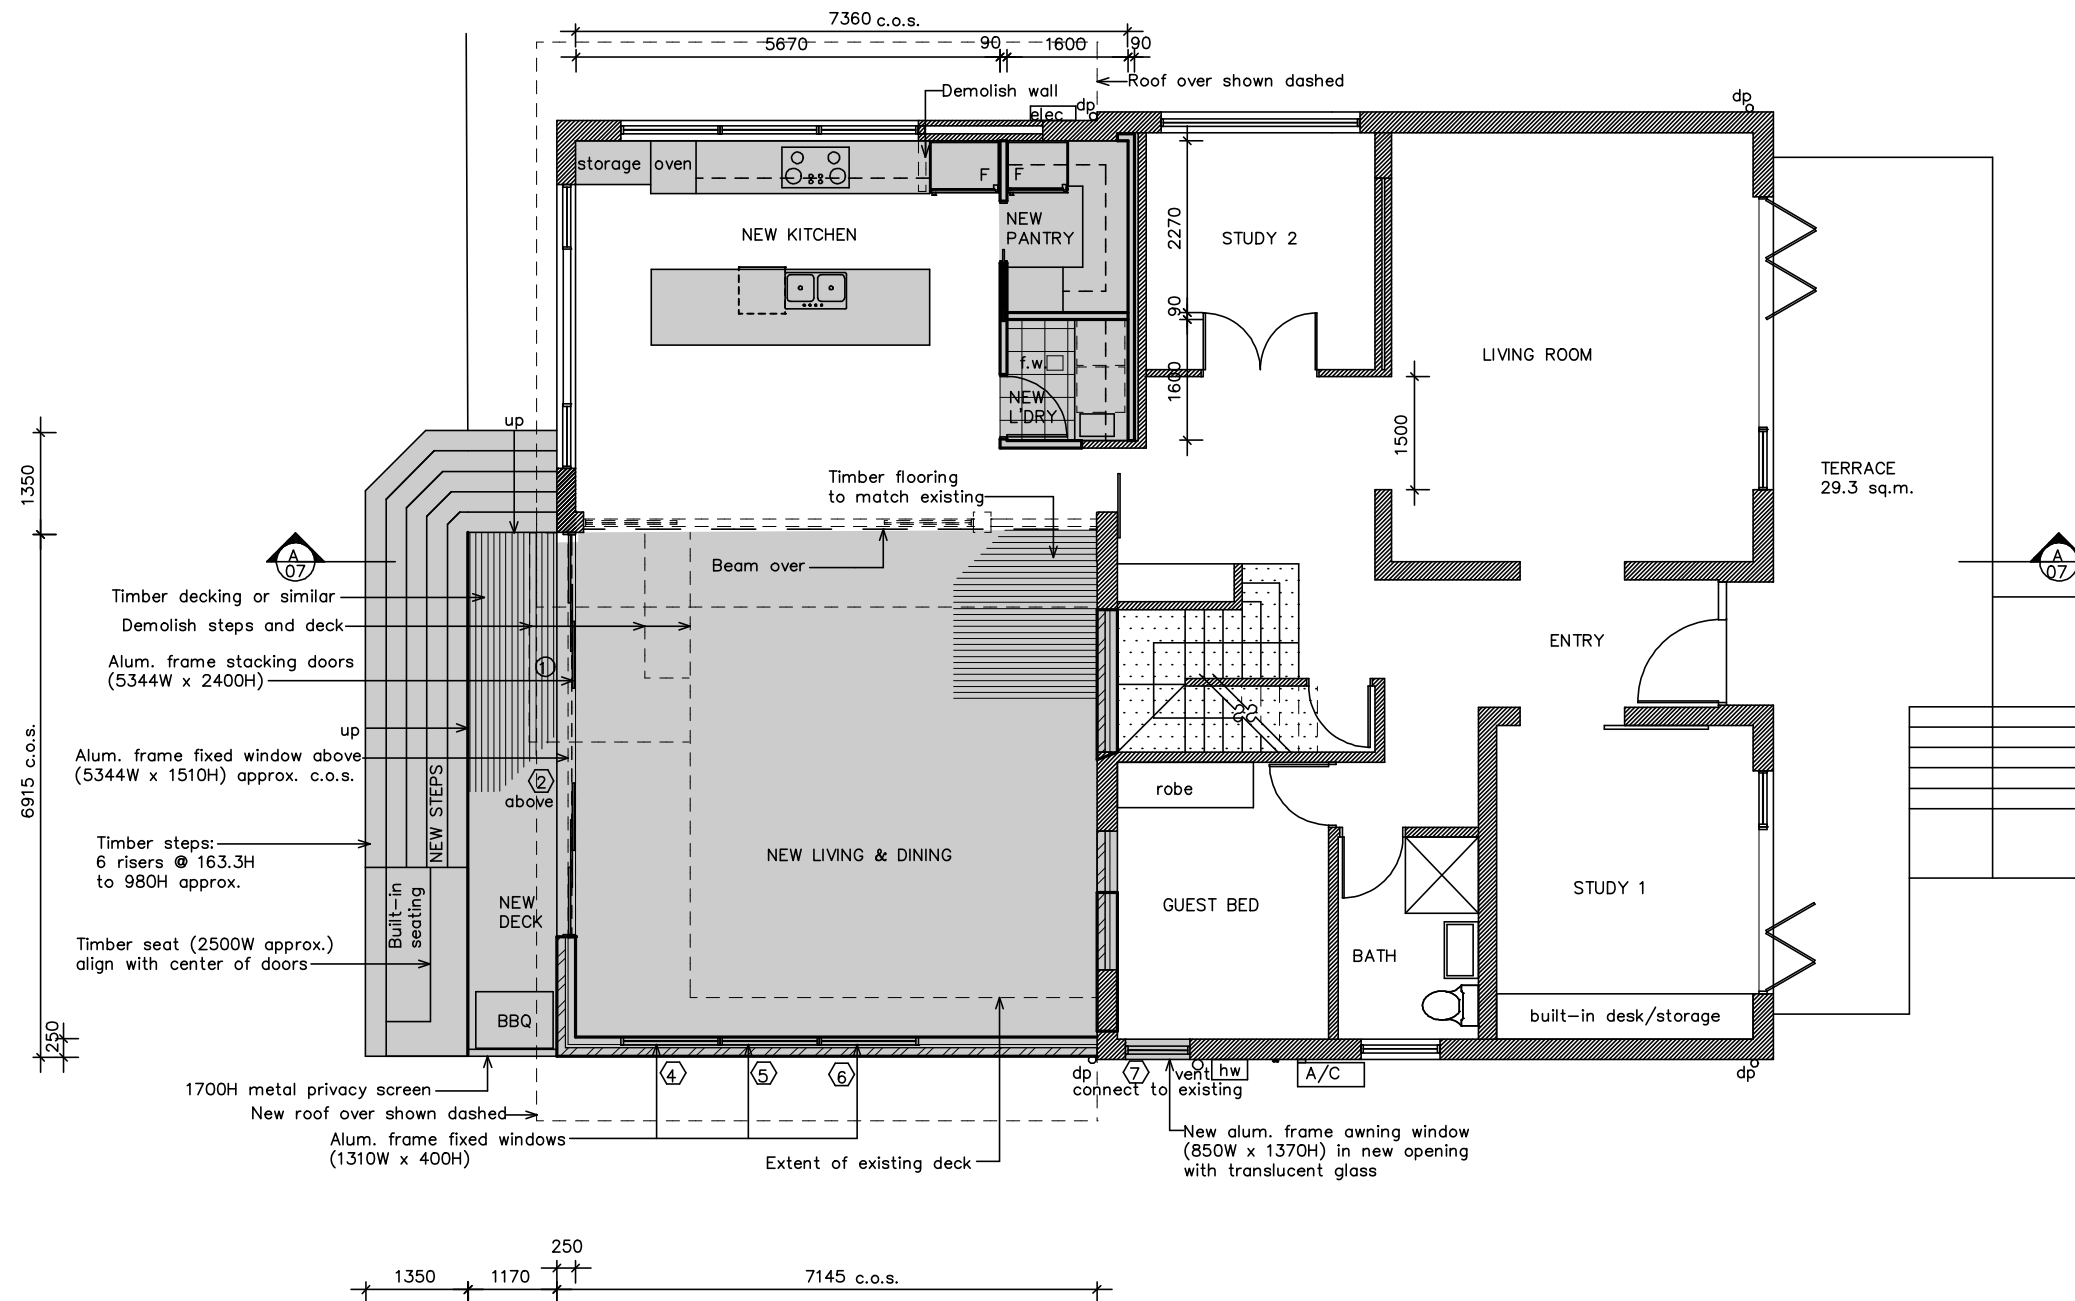

 


**BASIX WINDOWS AND GLAZED DOORS REQUIREMENTS:**  
 All window and door frames to be improved aluminium.  
 Window 7 to have single toned glass (U-value: 6.39, SHGC: 0.56).  
 All other windows and doors to have single clear glass (U-value: 6.44, SHGC: 0.75).

**NOTES:**  
 All new construction shall comply with a minimum standard of section 3 [construction general] and section 6 (BAL-19), AS 3959-2018 and Chapter 7 of Planning for Bushfire Protection 2019.

 Floor area not included in FSR calculations

#### LEGEND
 
|                                                                                       |                            |
|---------------------------------------------------------------------------------------|----------------------------|
|  | Existing single brick wall |
|  | Existing double brick wall |
|  | Existing timber frame wall |
|  | Remove double brick wall   |
|  | New brick veneer wall      |
|  | New timber frame wall      |
|  | Window number (basix)      |
|  | Door number (basix)        |

**NOTES:**  
 This drawing is the copyright of Duffy Regan Design and may not be altered, reproduced or transmitted without permission of Duffy Regan Design.  
 All levels and dimensions are to be checked on site prior to commencement of any work.  
 All new and altered works to relevant BCA and AS/NZ standards.  
 NOT FOR CONSTRUCTION

Project: ALTERATIONS AND ADDITIONS

Job. No. 626/18

for: T. & R. Wunder  
 at: 15 Jellicoe Street, Balgowlah Heights

Title:

**GROUND FLOOR PLAN**

Scale: 1:100 @ A3

Revision:

Date: MAR 2022

Drawn: D.R.

**DUFFY REGAN DESIGN**  
 121 Soldiers Ave., Freshwater NSW 2096

Telephone: (02) 9905 6009  
 Mobile: 0416 037 847  
 Email: dregandesign@gmail.com

Drawing No. **DA-04**

