


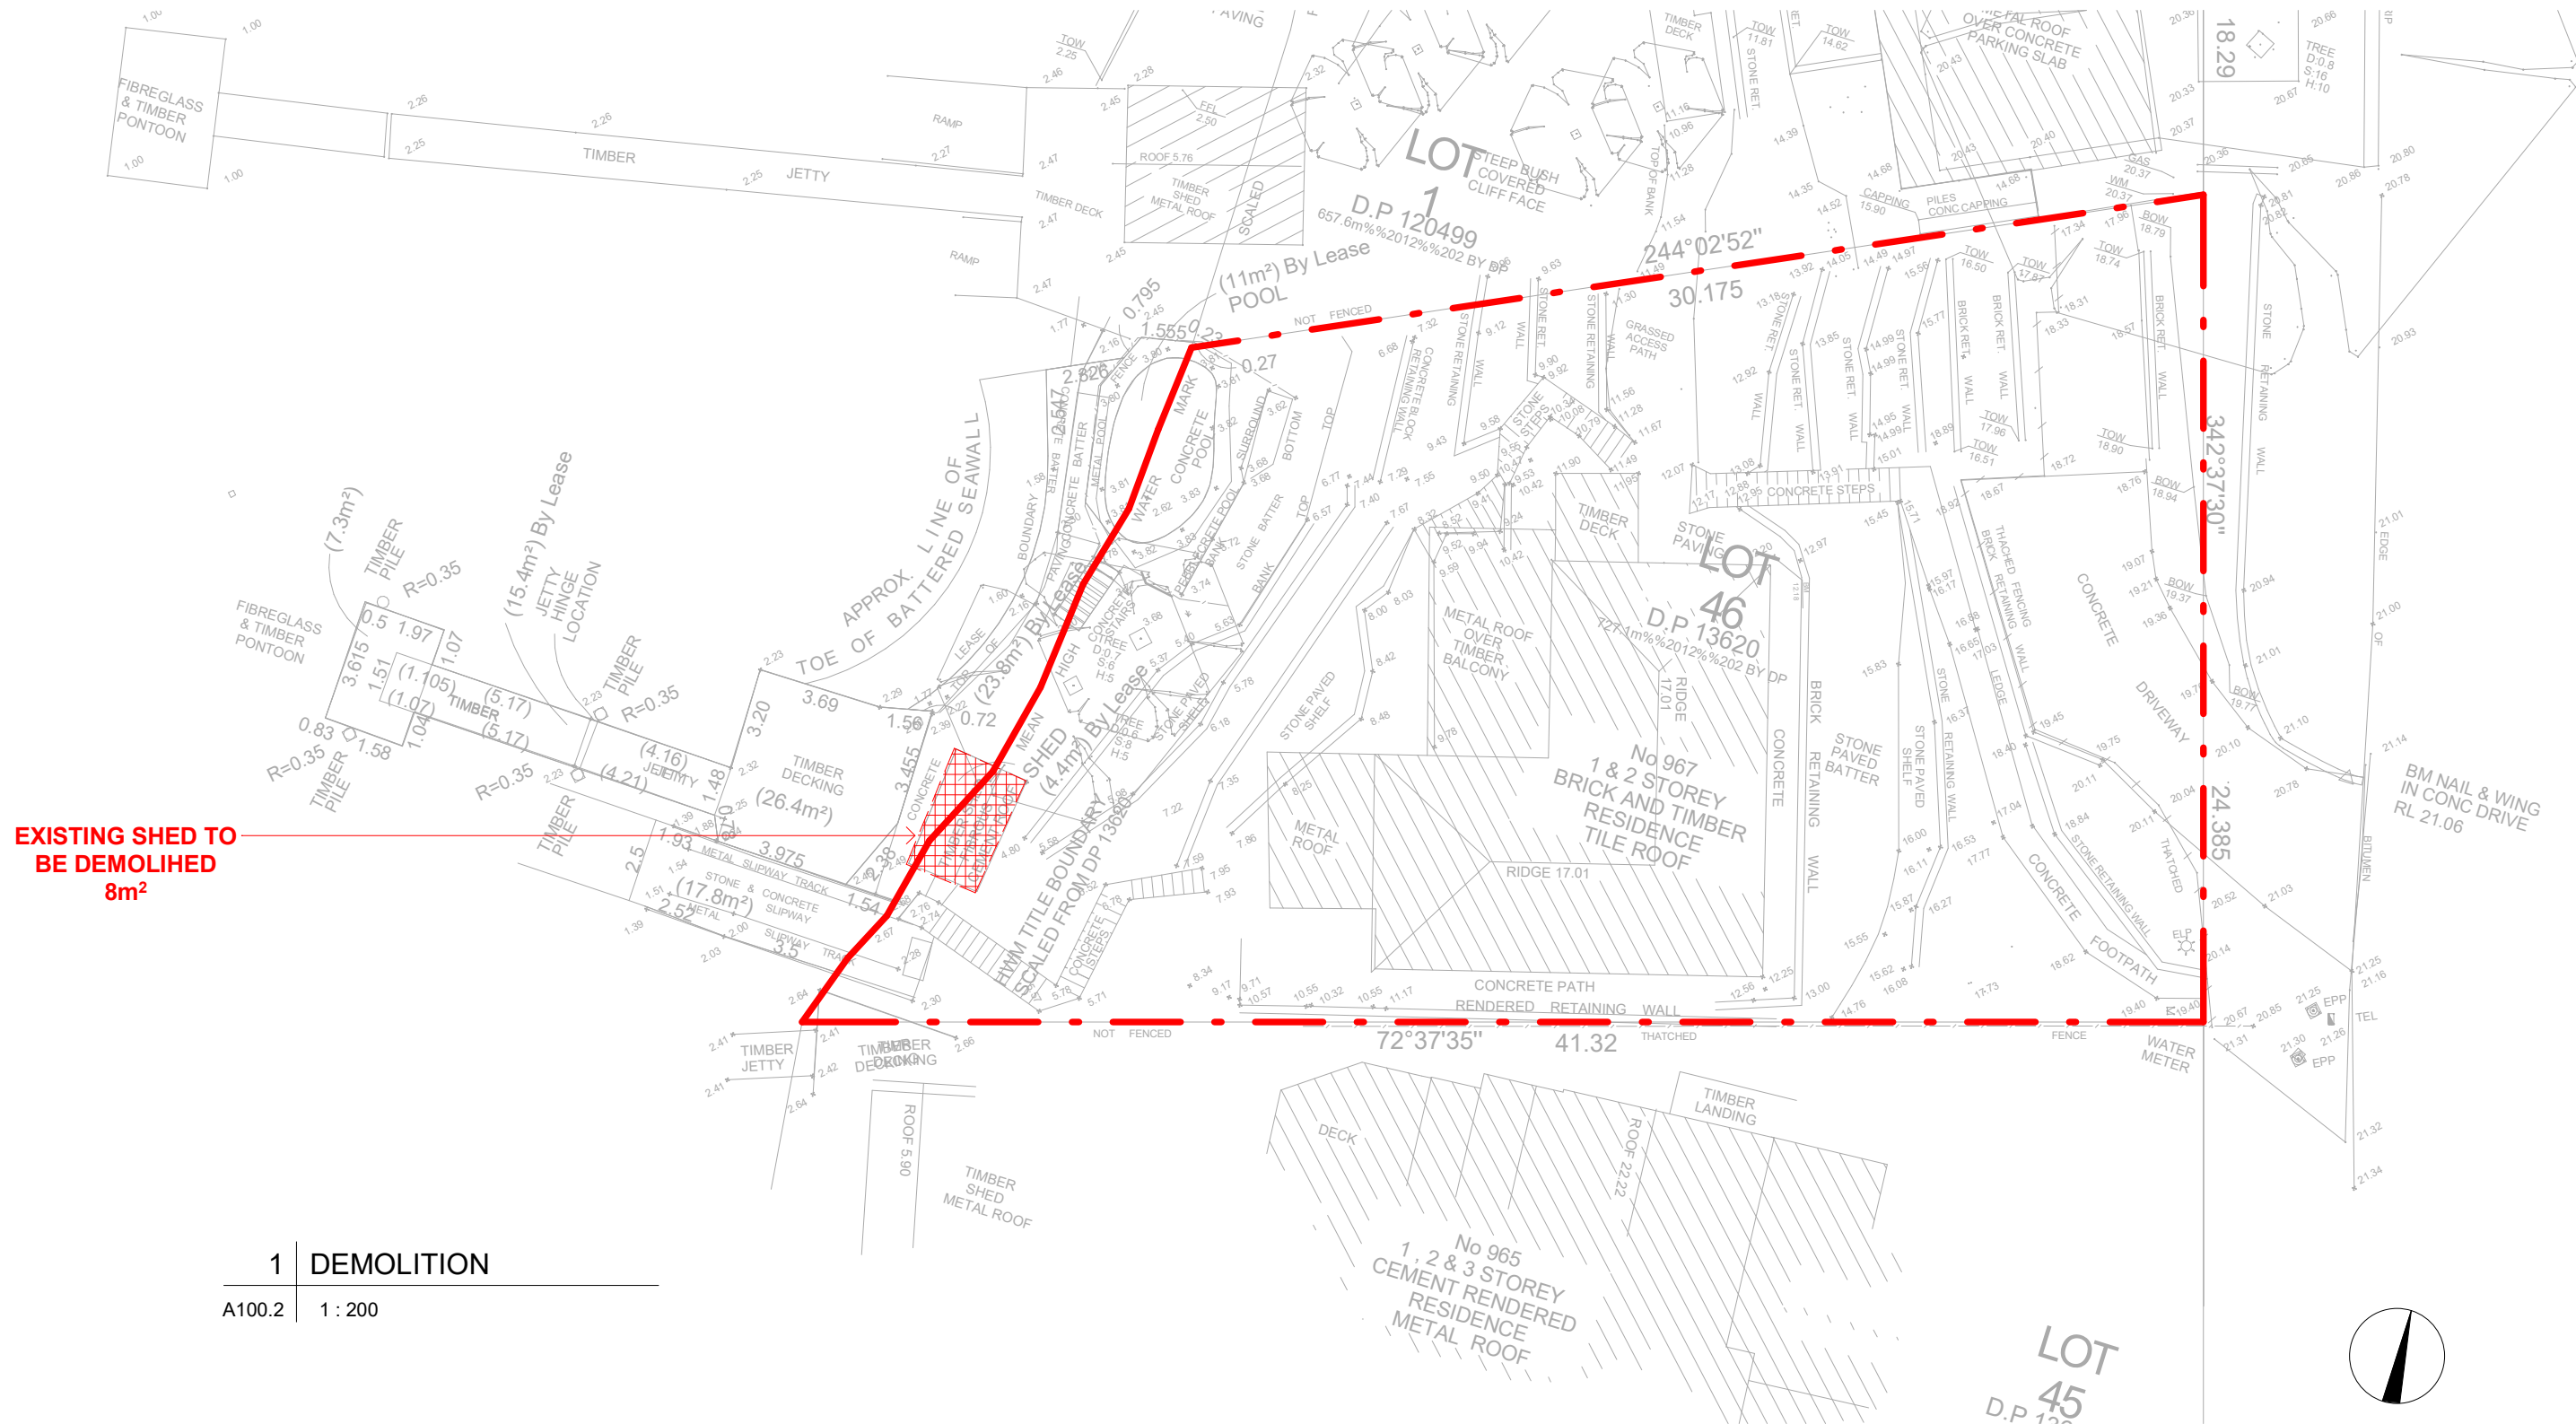

Do not scale from plans. All dimensions and levels shown on plan are subject to confirmation on site.

REV	DATE	DESCRIPTION	DRWN	CHKD
	31.01.2019	PRELIMINARY PLANS	MW	
6	12.06.2019	PRELIMINARY PLANS_REV	MW	
	28.08.2019	DA	MW	
	08.11.2019	DA - additional information	MW	

This drawing is copyright and remains the property of Blue Sky Building Designs P/L.

BLUE SKY
BUILDING DESIGNS

PO BOX 167
Newport 2106

Mobile: 0 414 310 171
E: info@bsbd.com.au

www.blueskybuildingdesigns.com.au

PROJECT TITLE: BOATSHED

PROJECT NO.: 2018074

AT: 967 BARRENJOEY RD, PALM BEACH

FOR: Stephen Girdis

SHEET TITLE: DEMOLITION - additional information

SHEET NO: A100.2

SCALE A3: 1 : 200

REV	DATE	DESCRIPTION	DRWN	CHKD
	31.01.2019	PRELIMINARY PLANS	MW	
6	12.06.2019	PRELIMINARY PLANS_REV	MW	
	28.08.2019	DA	MW	
	08.11.2019	DA - additional information	MW	

BLUE SKY
BUILDING DESIGNS

PO BOX 167
Newport 2106

Mobile: 0 414 310 171
E: info@bsbd.com.au

www.blueskybuildingdesigns.com.au

SHEET TITLE:	Site plan - additional information
SHEET NO:	A100.1
SCALE A3:	1 : 200