

From: [REDACTED]
To: [Planning Panels - Northern Beaches](#)
Subject: TRIMMED: DDP DA2023/0246 - 18 Hillcrest Avenue, Mona Vale
Date: Monday, 11 September 2023 11:48:00 AM
Attachments: [image001.png](#)
[A.01 SITE PLAN SITE ANALYSIS.pdf](#)
[A.02 GROUND FLOOR.pdf](#)
[A.03 ELEVATIONS.pdf](#)
[A.04 SECTION.pdf](#)
[A.05 AREA CALCULATIONS.pdf](#)

Good morning again Georgia,

As you are aware I have registered to address the panel on Wednesday regarding the above matter. As part of my submission I will be talking to some potential amendments as reflected in the attached plans.

I am not sure of the exact protocol however providing these plans in advance may assist in discussions. Please forward to the panel should it assist/ be appropriate.

Regards

Greg Boston
B Urb & Reg Plan (UNE) MPIA
B Env Hlth (UWS)
Director





BOSTON BLYTH FLEMING PTY LIMITED
Town Planners
Telephone: [REDACTED]
Facsimile: [REDACTED]
Mobile: [REDACTED]
Email: [REDACTED]

The information in this e-mail and any attachments is confidential. It may also be protected by legal privilege. It is intended only for the stated addressee(s). If you receive this e-mail in error please inform the sender. If you are not an addressee you must not disclose, copy, circulate nor use the information in it. Boston Blyth Fleming Pty Limited makes no implied or express warranty that the integrity of the communication has been maintained. The contents may contain computer viruses or errors or may have been interfered with during transmission.



Please consider the environment before printing this e-mail.

 

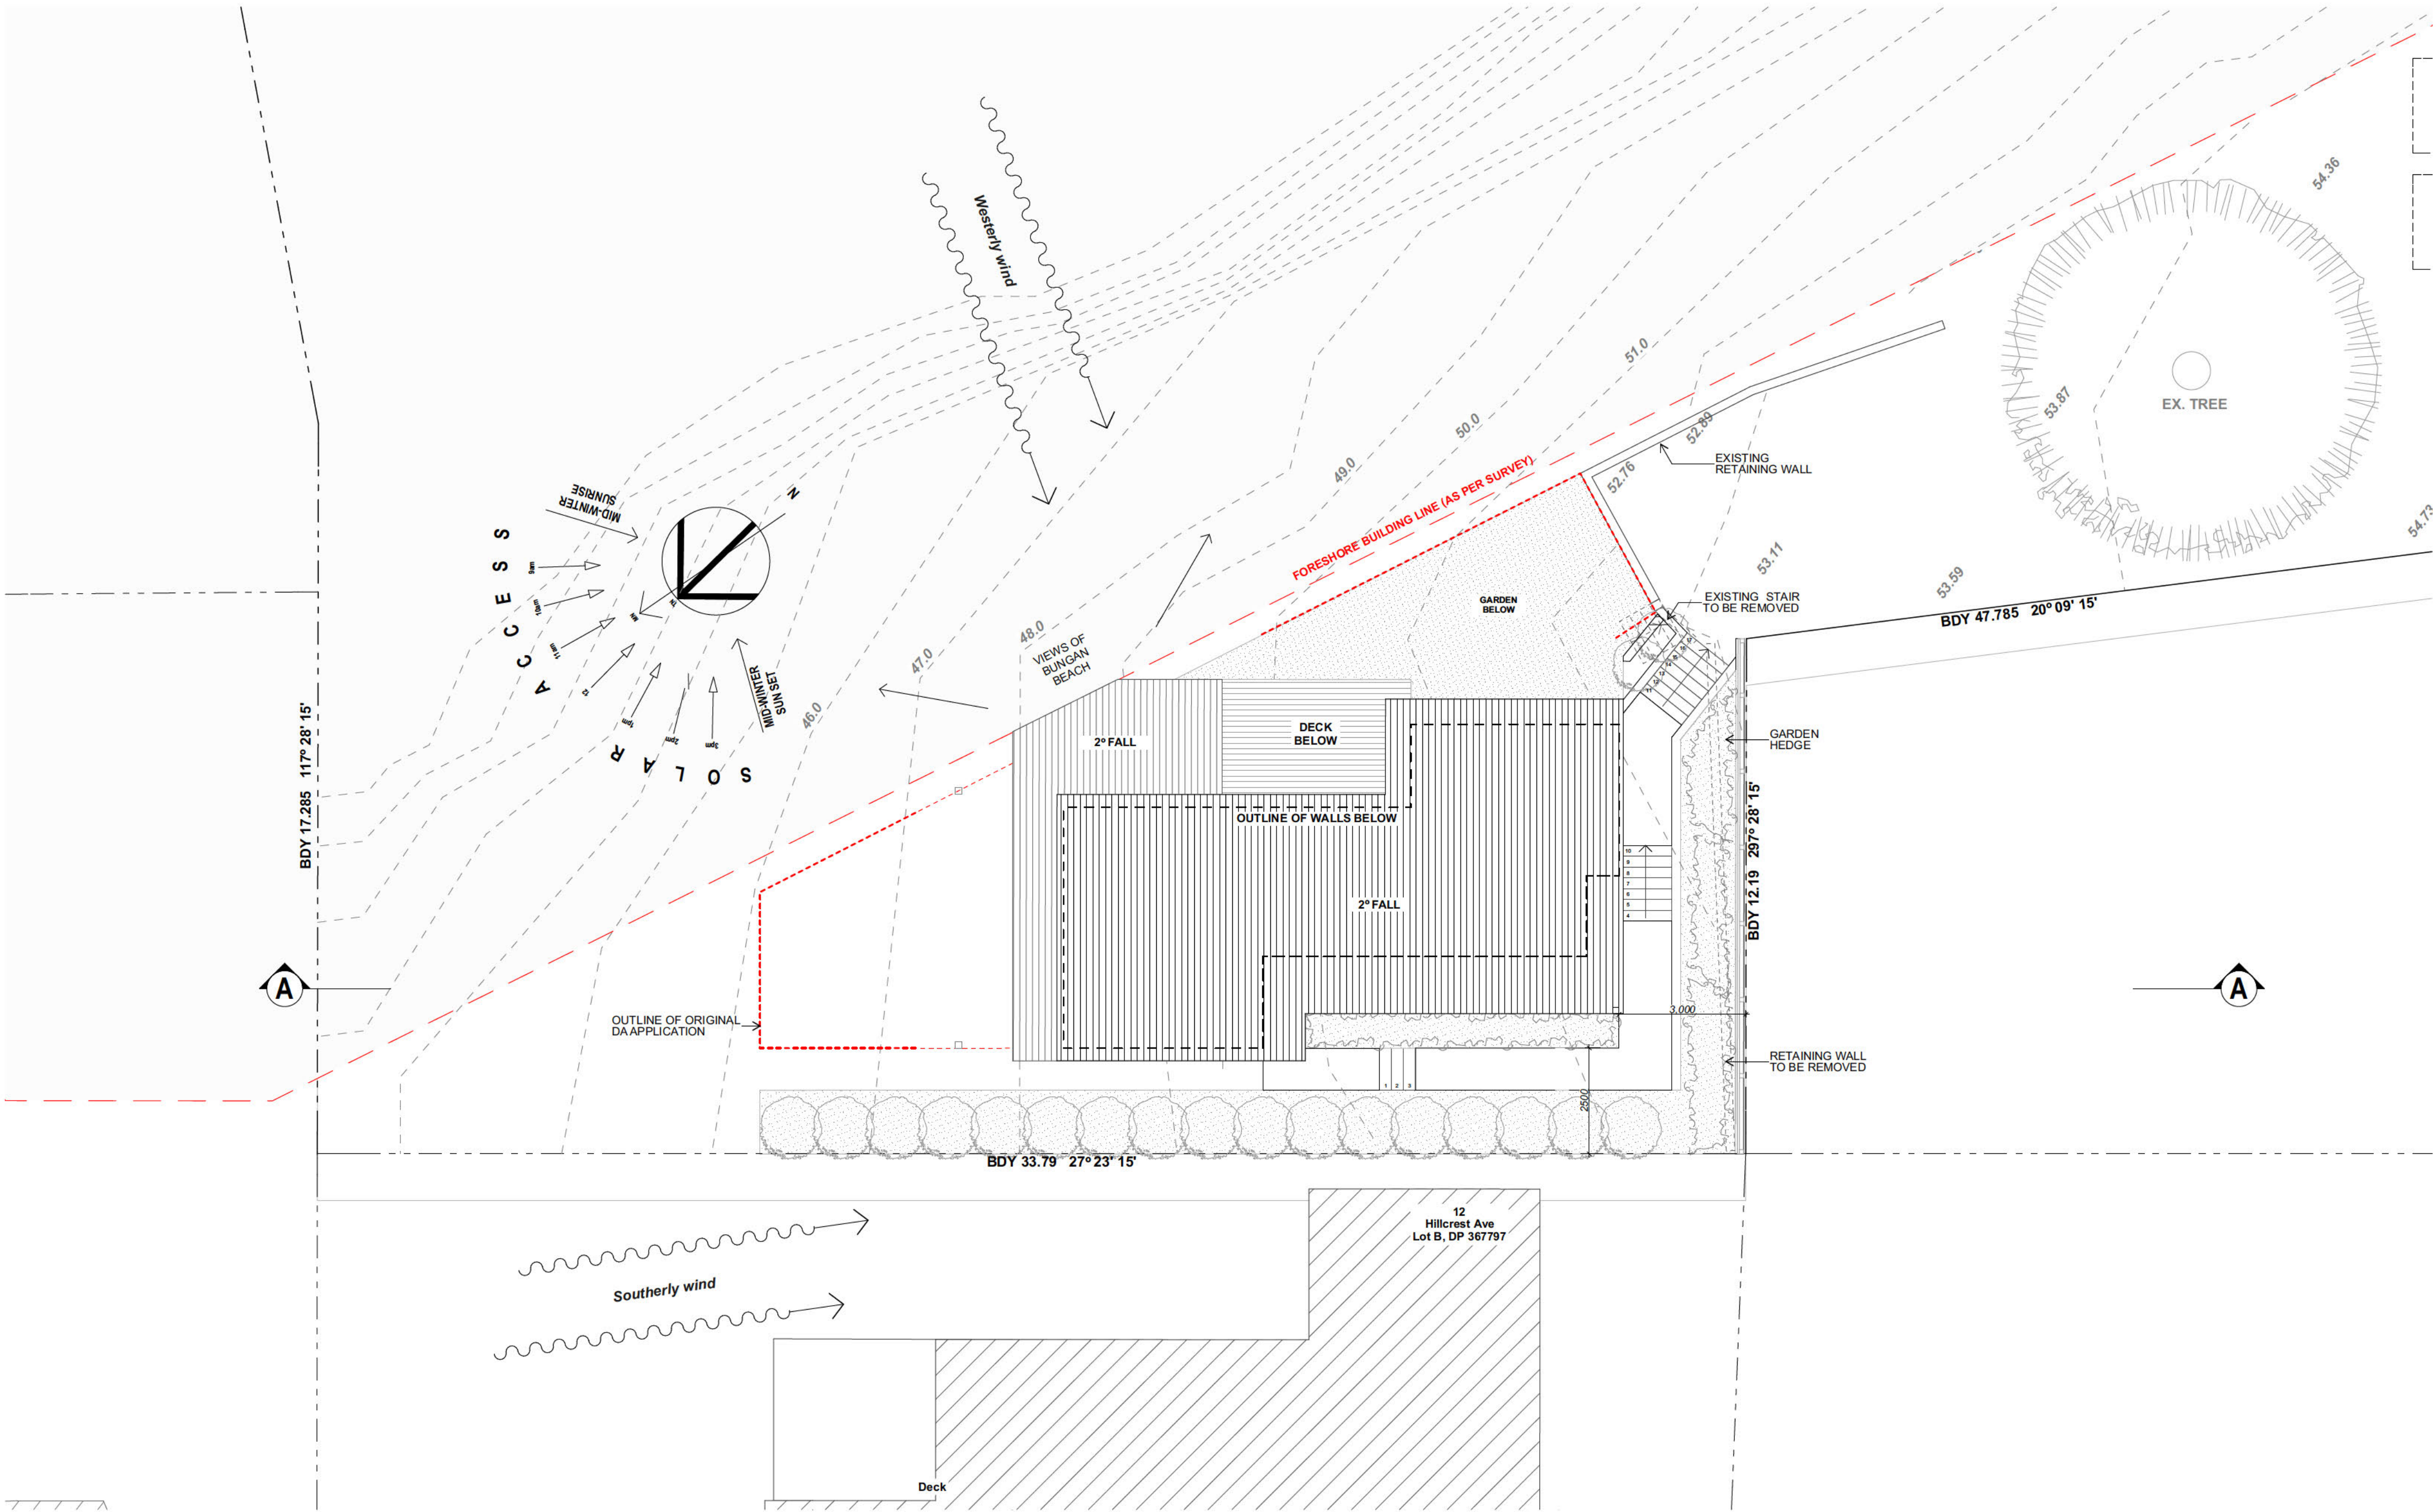


Issue Date	Rev	Description	Drawn	Checked
1/12/22	A	ISSUE FOR DA		

PROJECT		DRAWING TITLE	
SECONDARY DWELLING		SITE PLAN / SITE ANALYSIS	
No. 18 HILLCREST AVENUE, MONA VALE, NSW 2103		SCALE	
SITE LOT 1, D.P. 23008		1:100 @ A2	DRAWN BY I/A/ LT
FOR BURNARD FAMILY		PROJECT NO. 2231	REVISION A





BASIX NOTES:

- Metal roof (dark colour) with 55mm foil lined blanket
- R3.0 insulation to all ceilings adjacent to roof
- External walls framed/FC clad + R2.5 insulation (light colour)
- 200mm concrete floors with R2.0 insulation under suspended slabs
- All louvre windows aluminium frames/SG/low e U=5.4 SHGC=0.58 (+/- 10%)
- All other windows/glass doors aluminium frames/DG/low e U=4.3 SHGC=0.53 +/-10% sliding/fixed SHGC=0.47 +/-10% (awning/bifold)
- All windows/doors are weather sealed
- All exhaust fans sealed
- All recessed downlights sealed and to allow for uninterrupted ceiling insulation
- Ceiling fan to dining, living & bedroom (minimum 1200mm diameter)

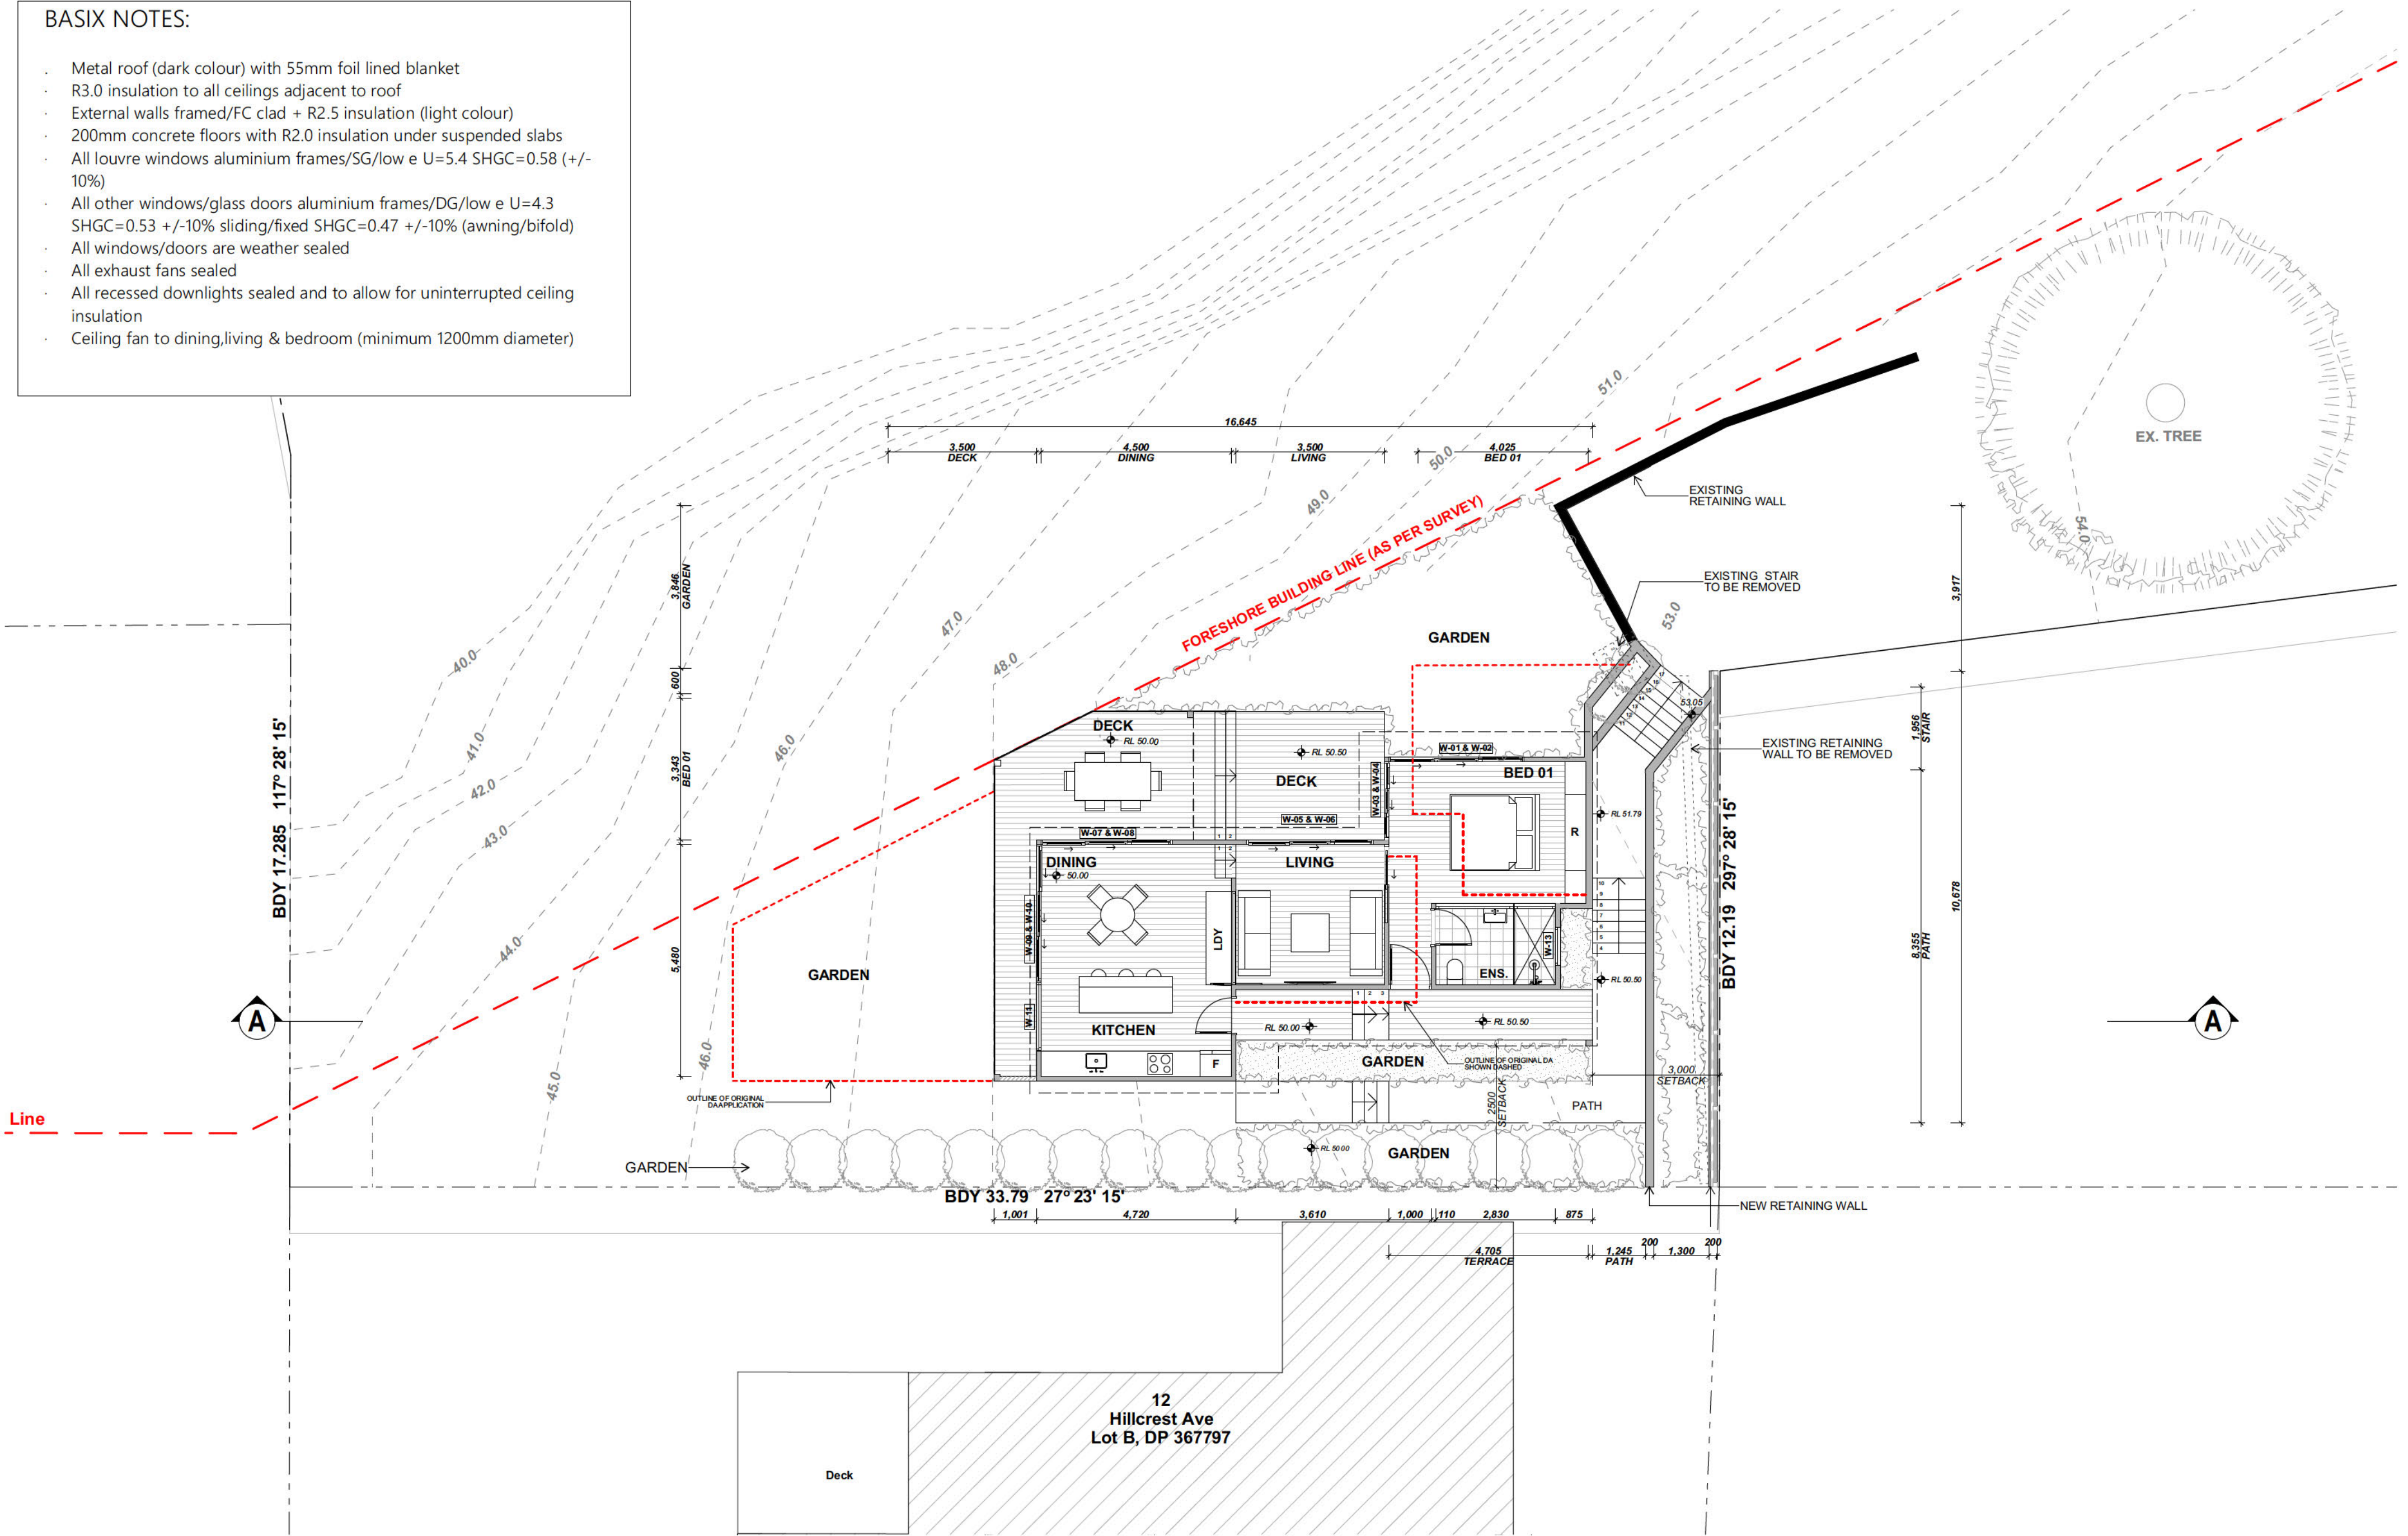


Issue Date	Rev	Description	Drawn	Checked
1/12/22	A	ISSUE FOR DA		

PROJECT		DRAWING TITLE	
SECONDARY DWELLING		GROUND FLOOR	
No. 18 HILLCREST AVENUE, MONA VALE, NSW 2103		SCALE	
SITE LOT 1, D.P. 23008		1:100 @ A2	
FOR BURNARD FAMILY		DRAWN BY	
		I/A/ LT	
		PROJECT NO.	
		2231	
		DRAWING NO.	
		A.02	
		PLOT DATE	
		11/09/2023	
		REVISION	
		A	

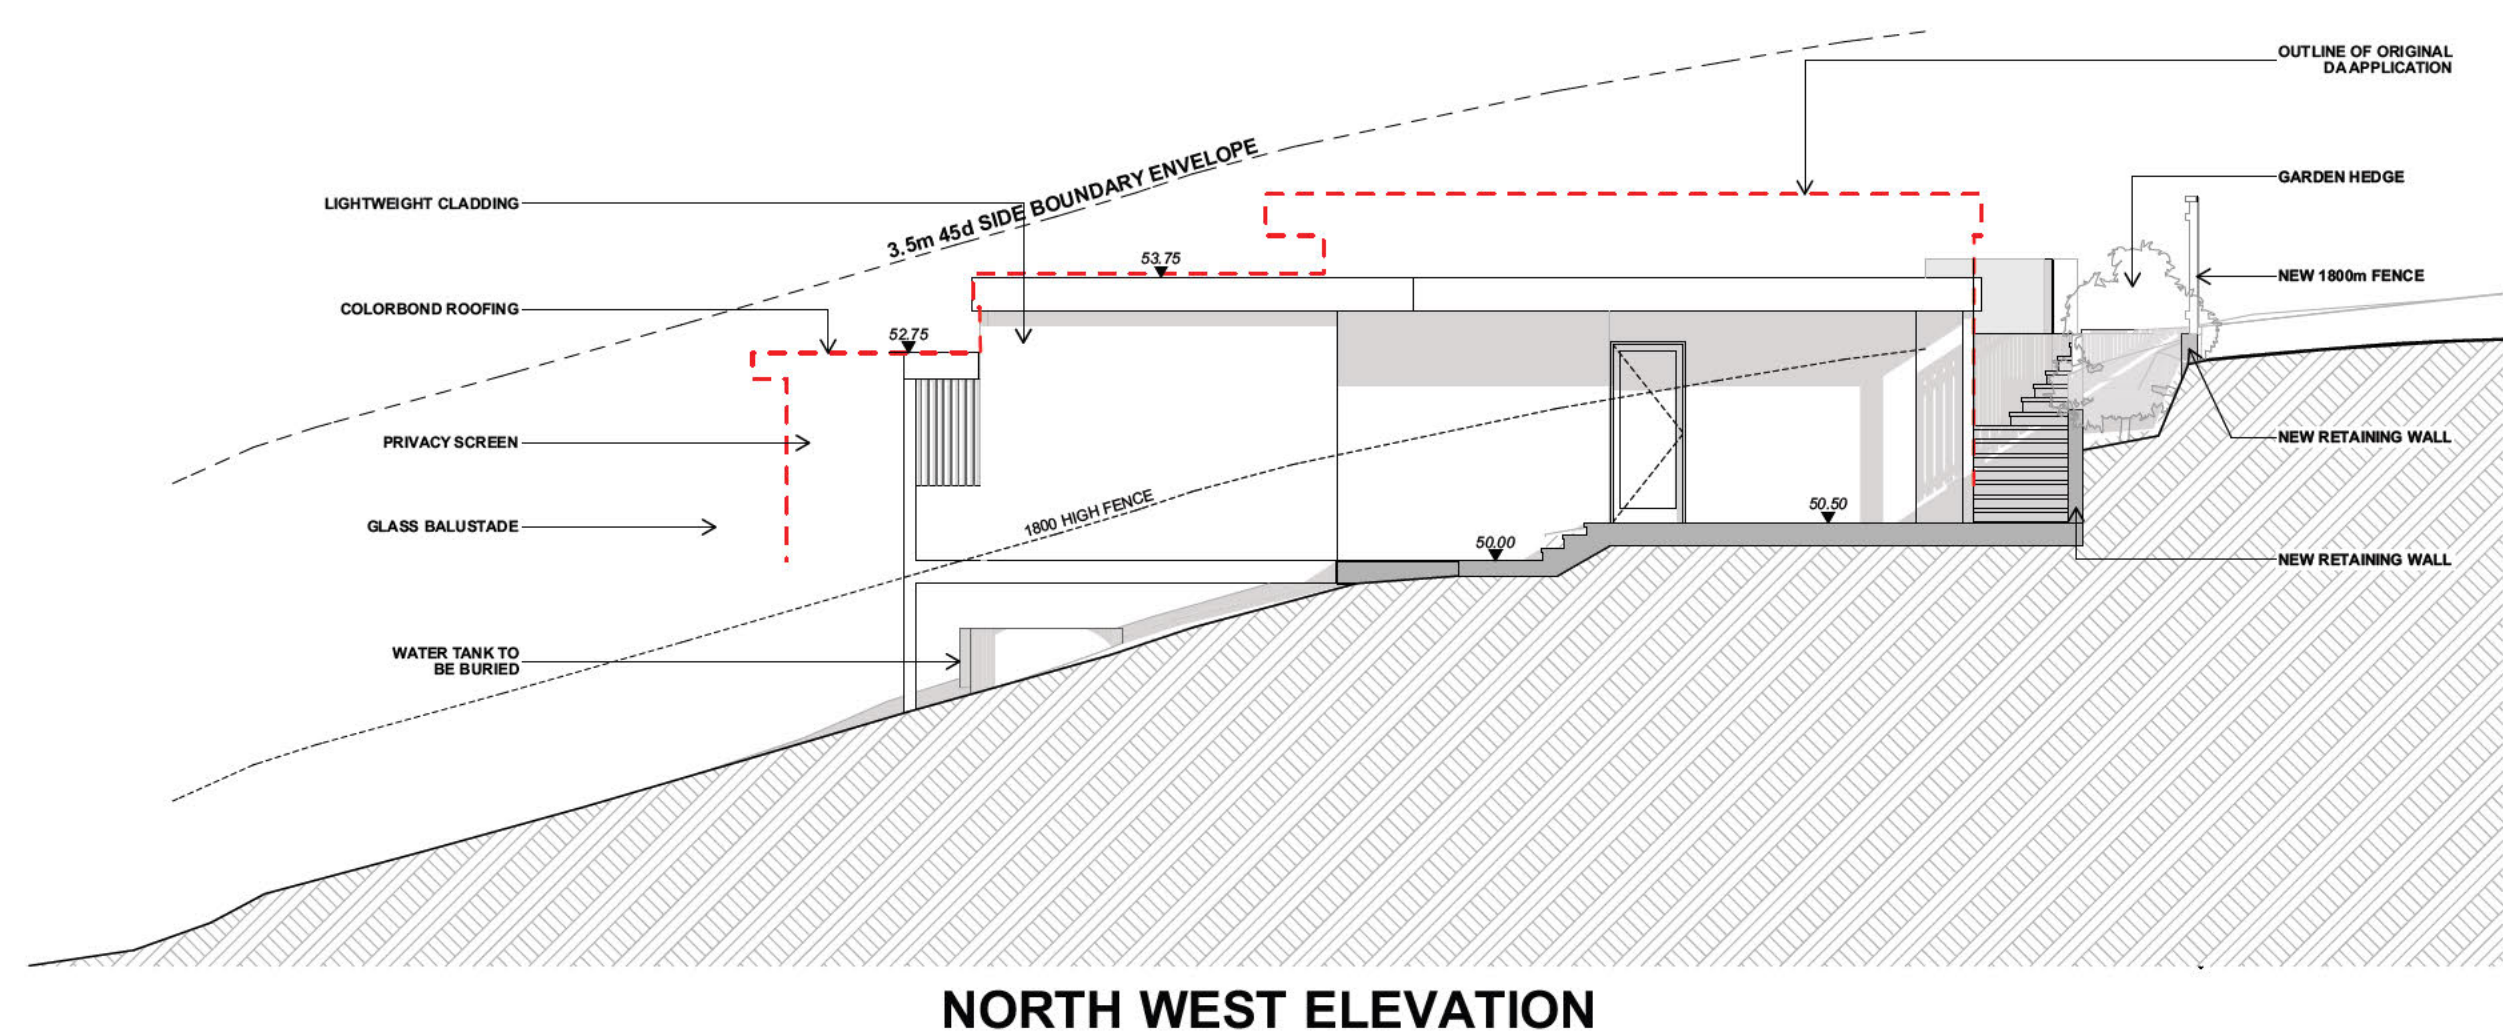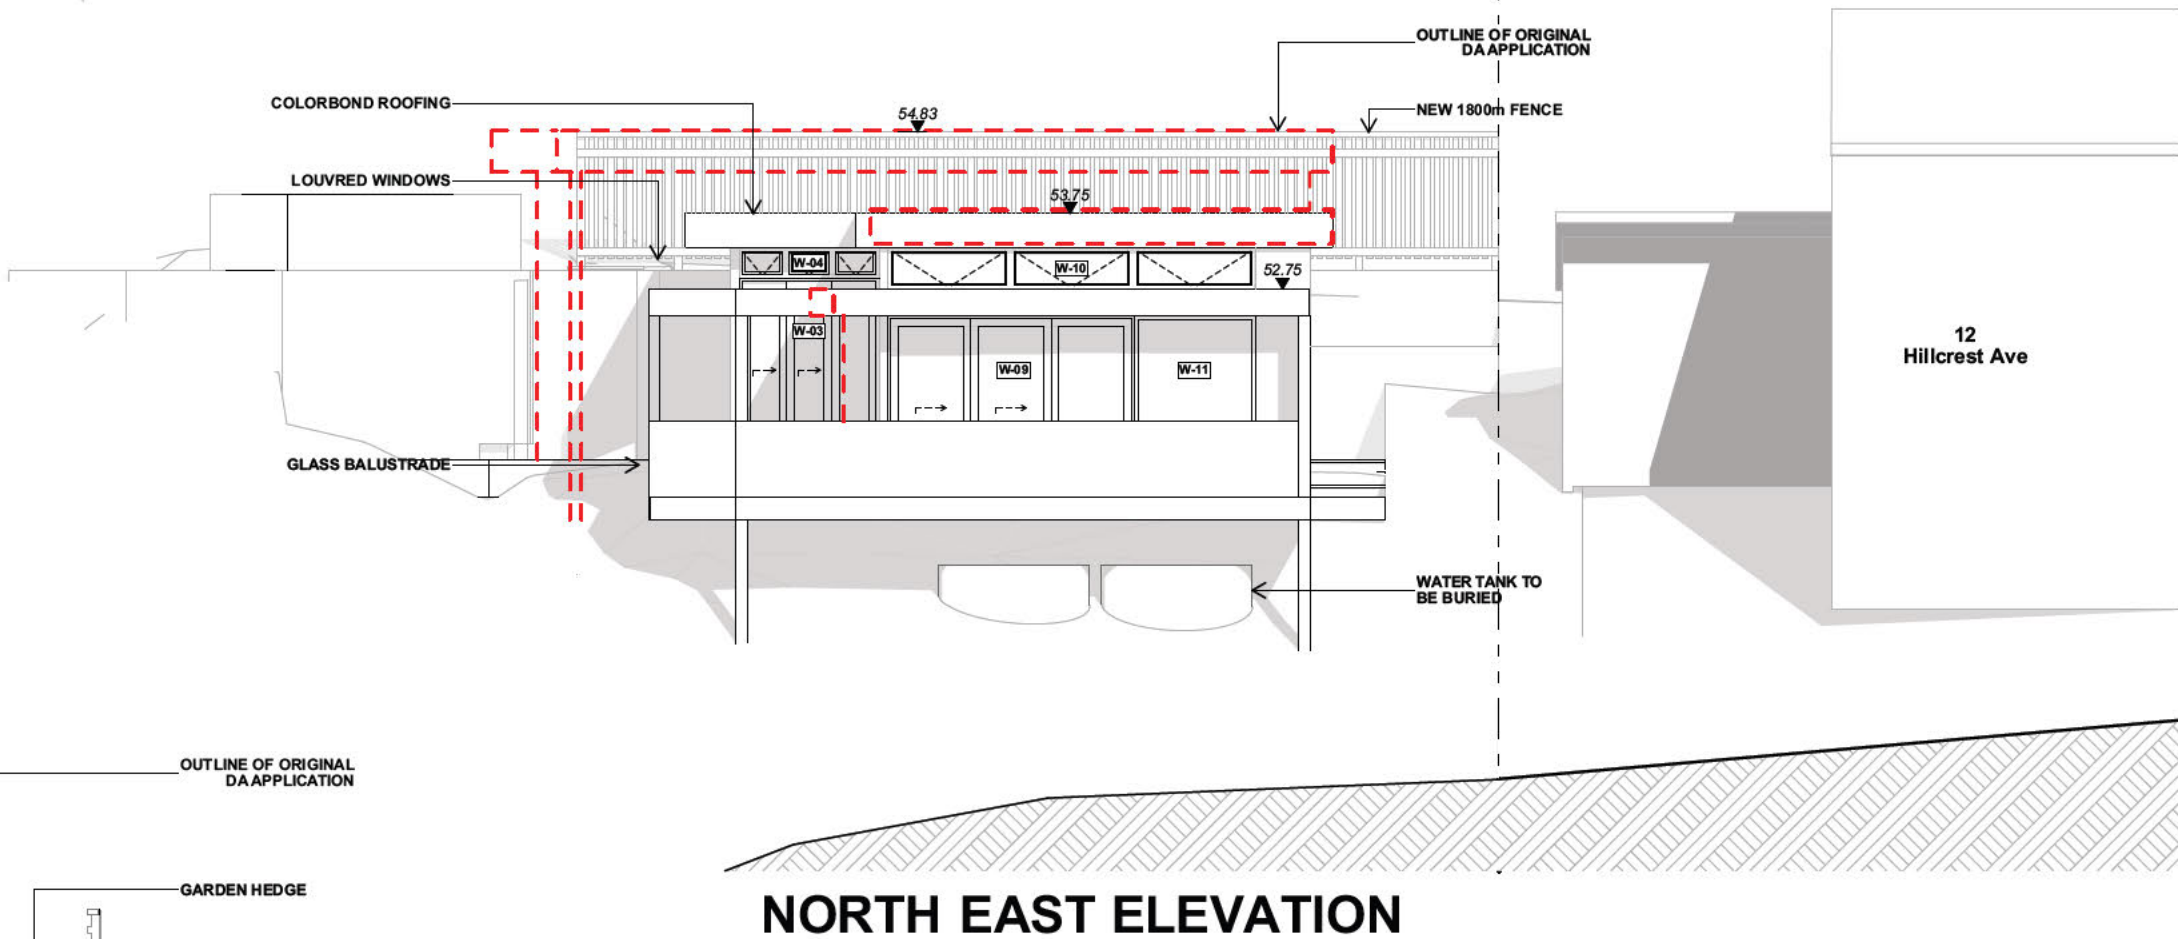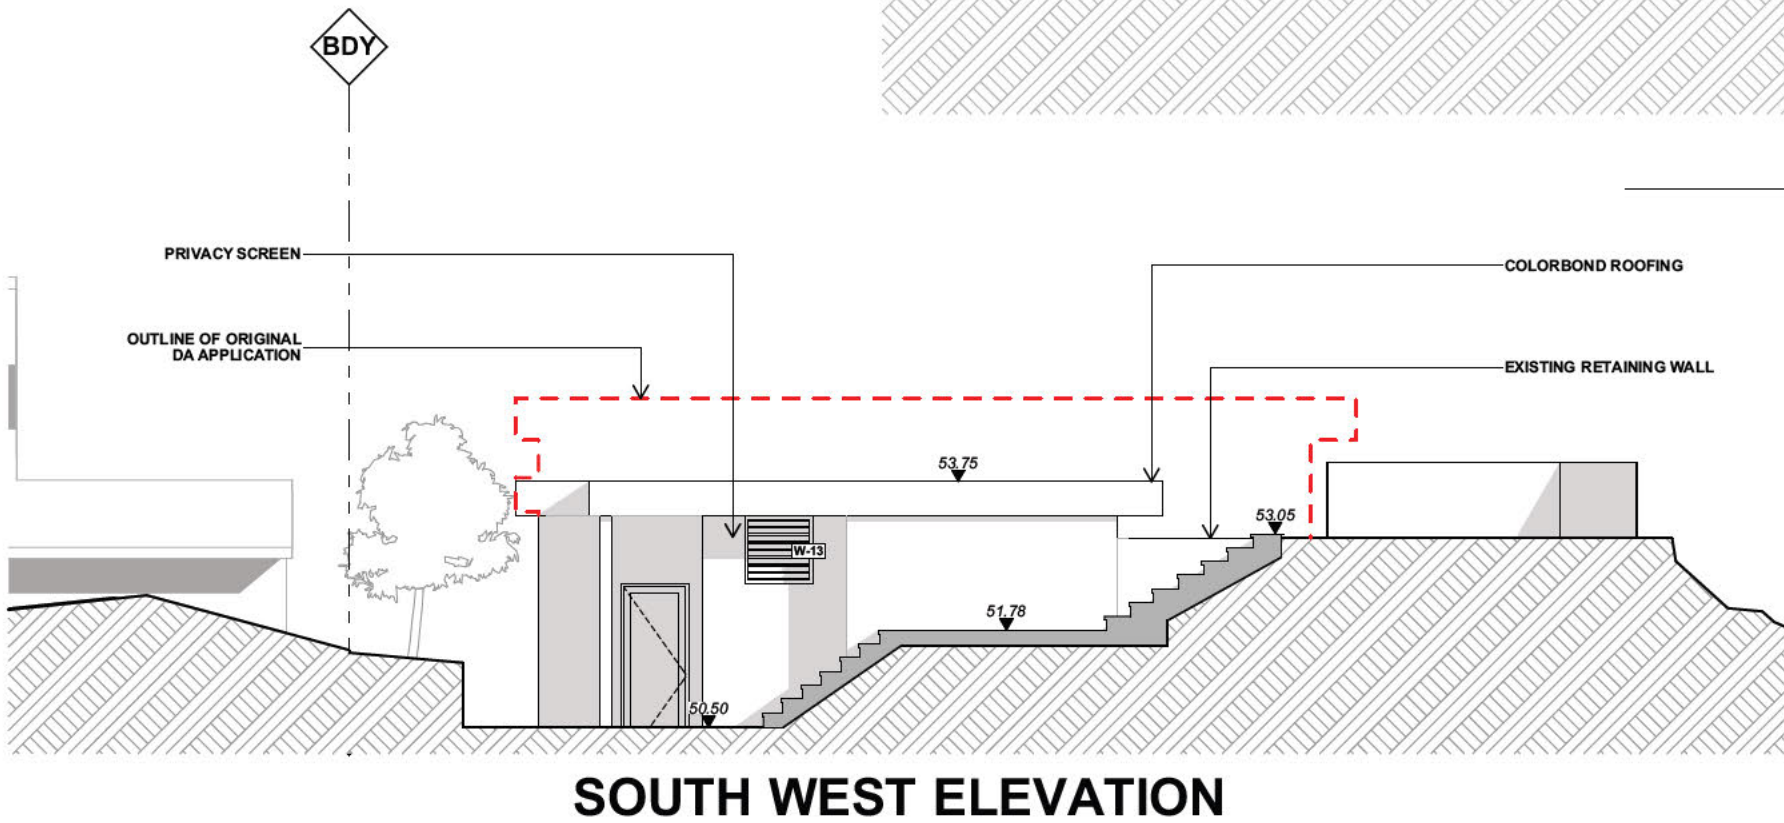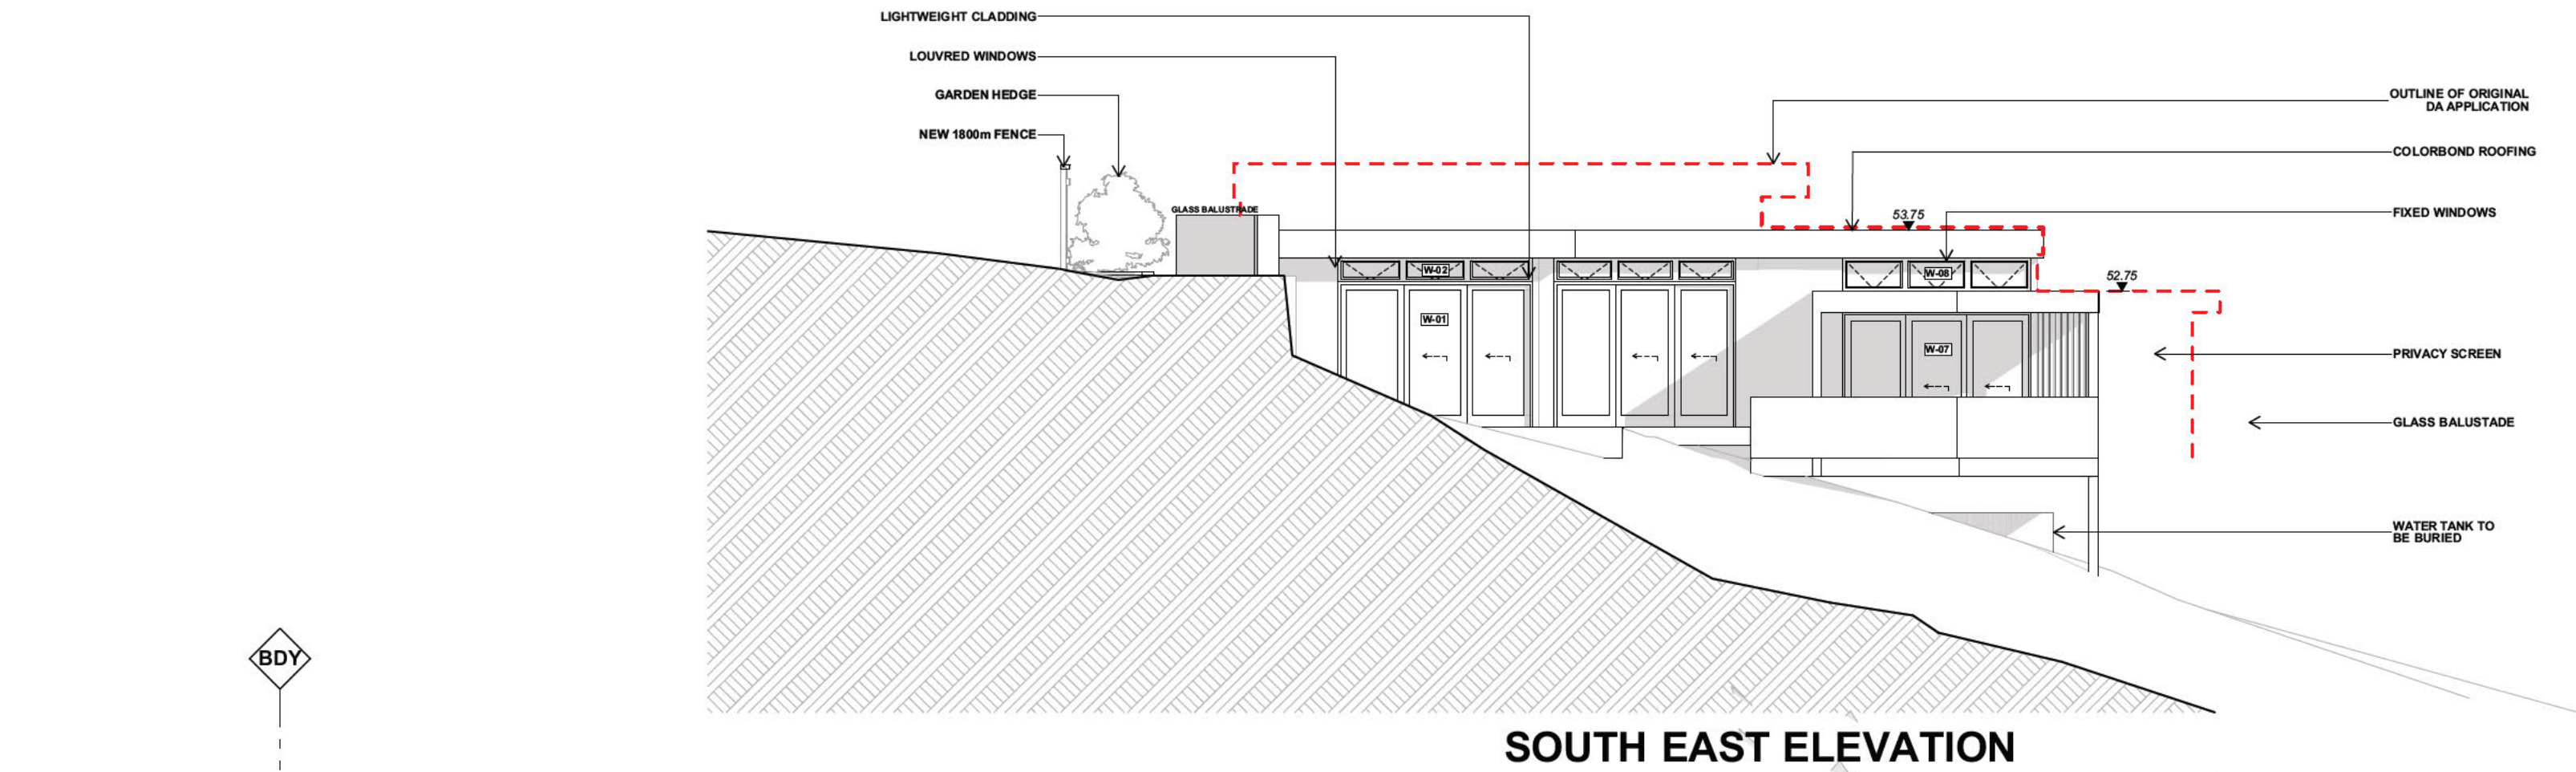

EXTERIOR FINISHES LEGEND	
A. RENDER, light	
B. CORRUGATED ROOF, vertical	
C. TIMBER DECKING, vertical	

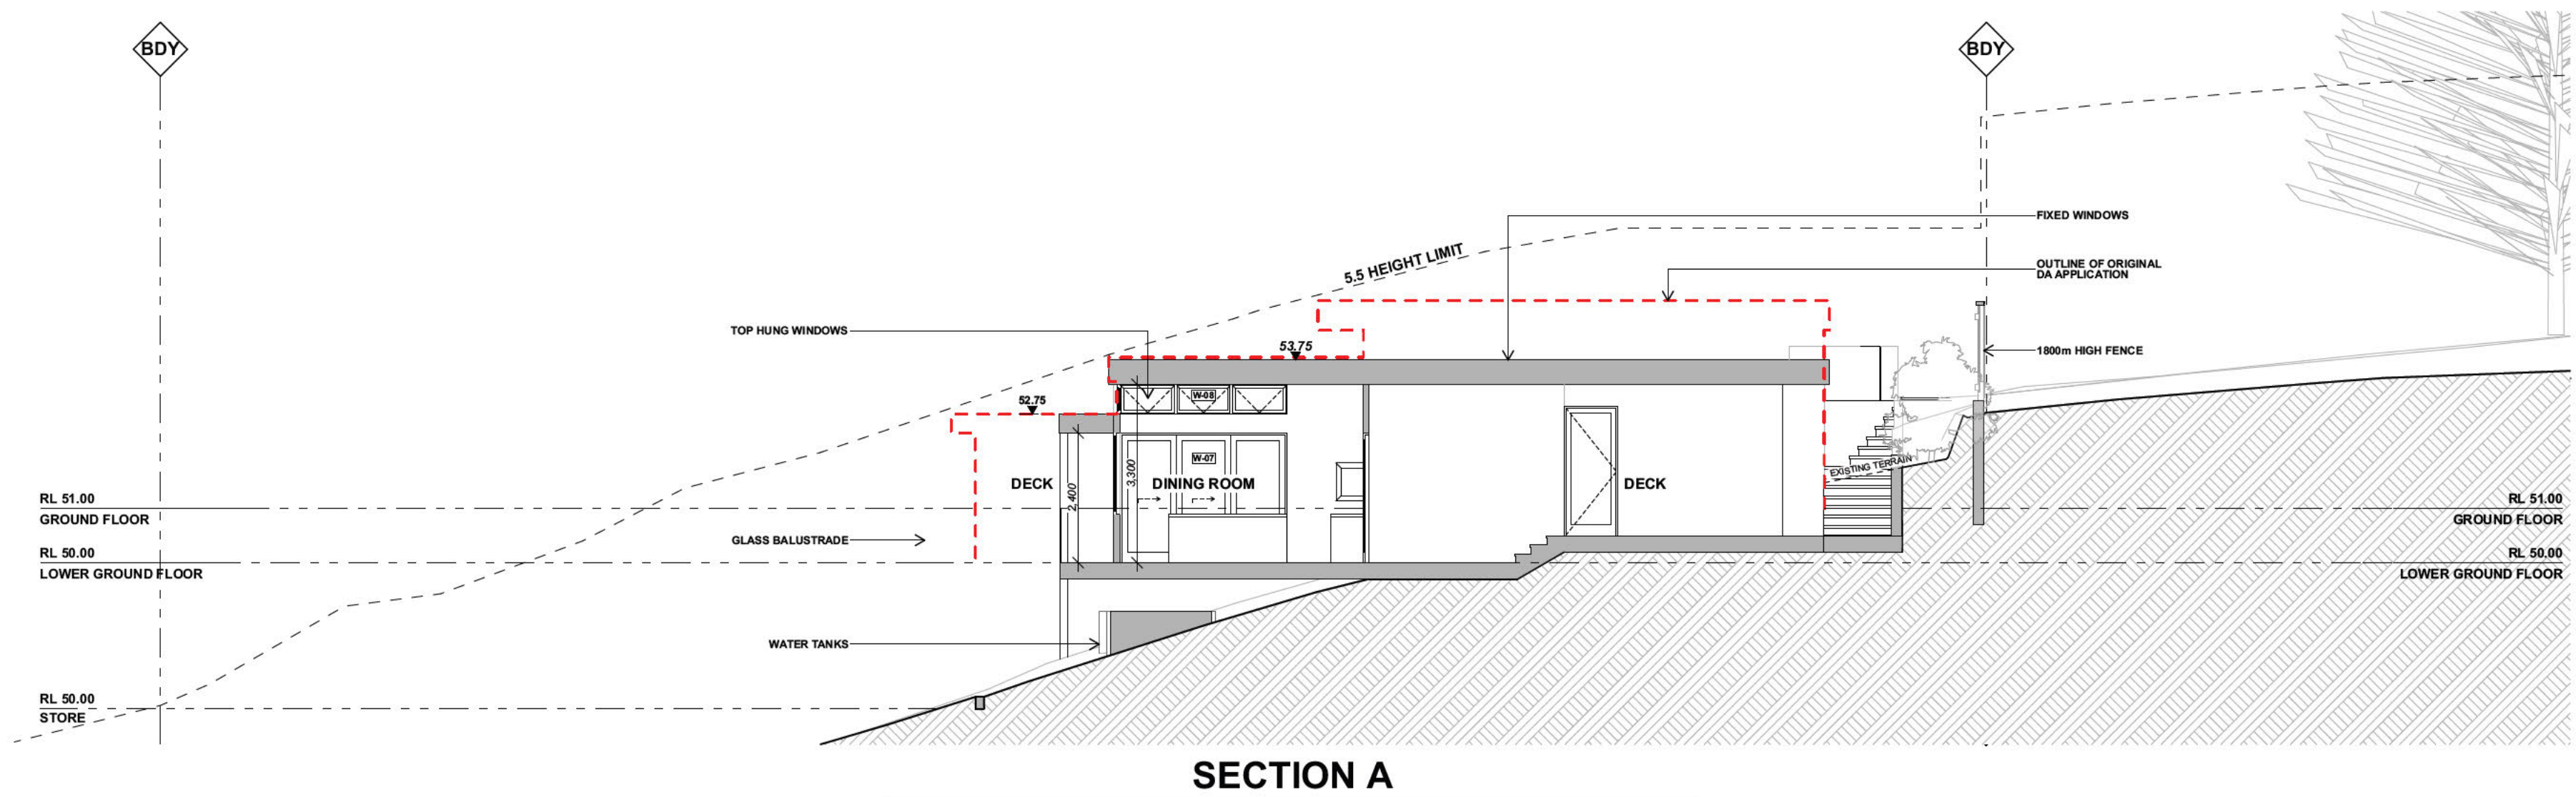


WINDOW SCHEDULE

WINDOW No.	W-01	W-02	W-03	W-04	W-05
ELEVATION					
FLYSCREEN		LOUVRED			LOUVRED
NOTES					

W-06	W-07	W-08	W-09	W-10
LOUVRED		AWNINGG		AWNING

AREA CALCULATIONS	
SITE AREA:	3482.50 m ²
TOTAL FLOOR AREA:	59.77 m ²

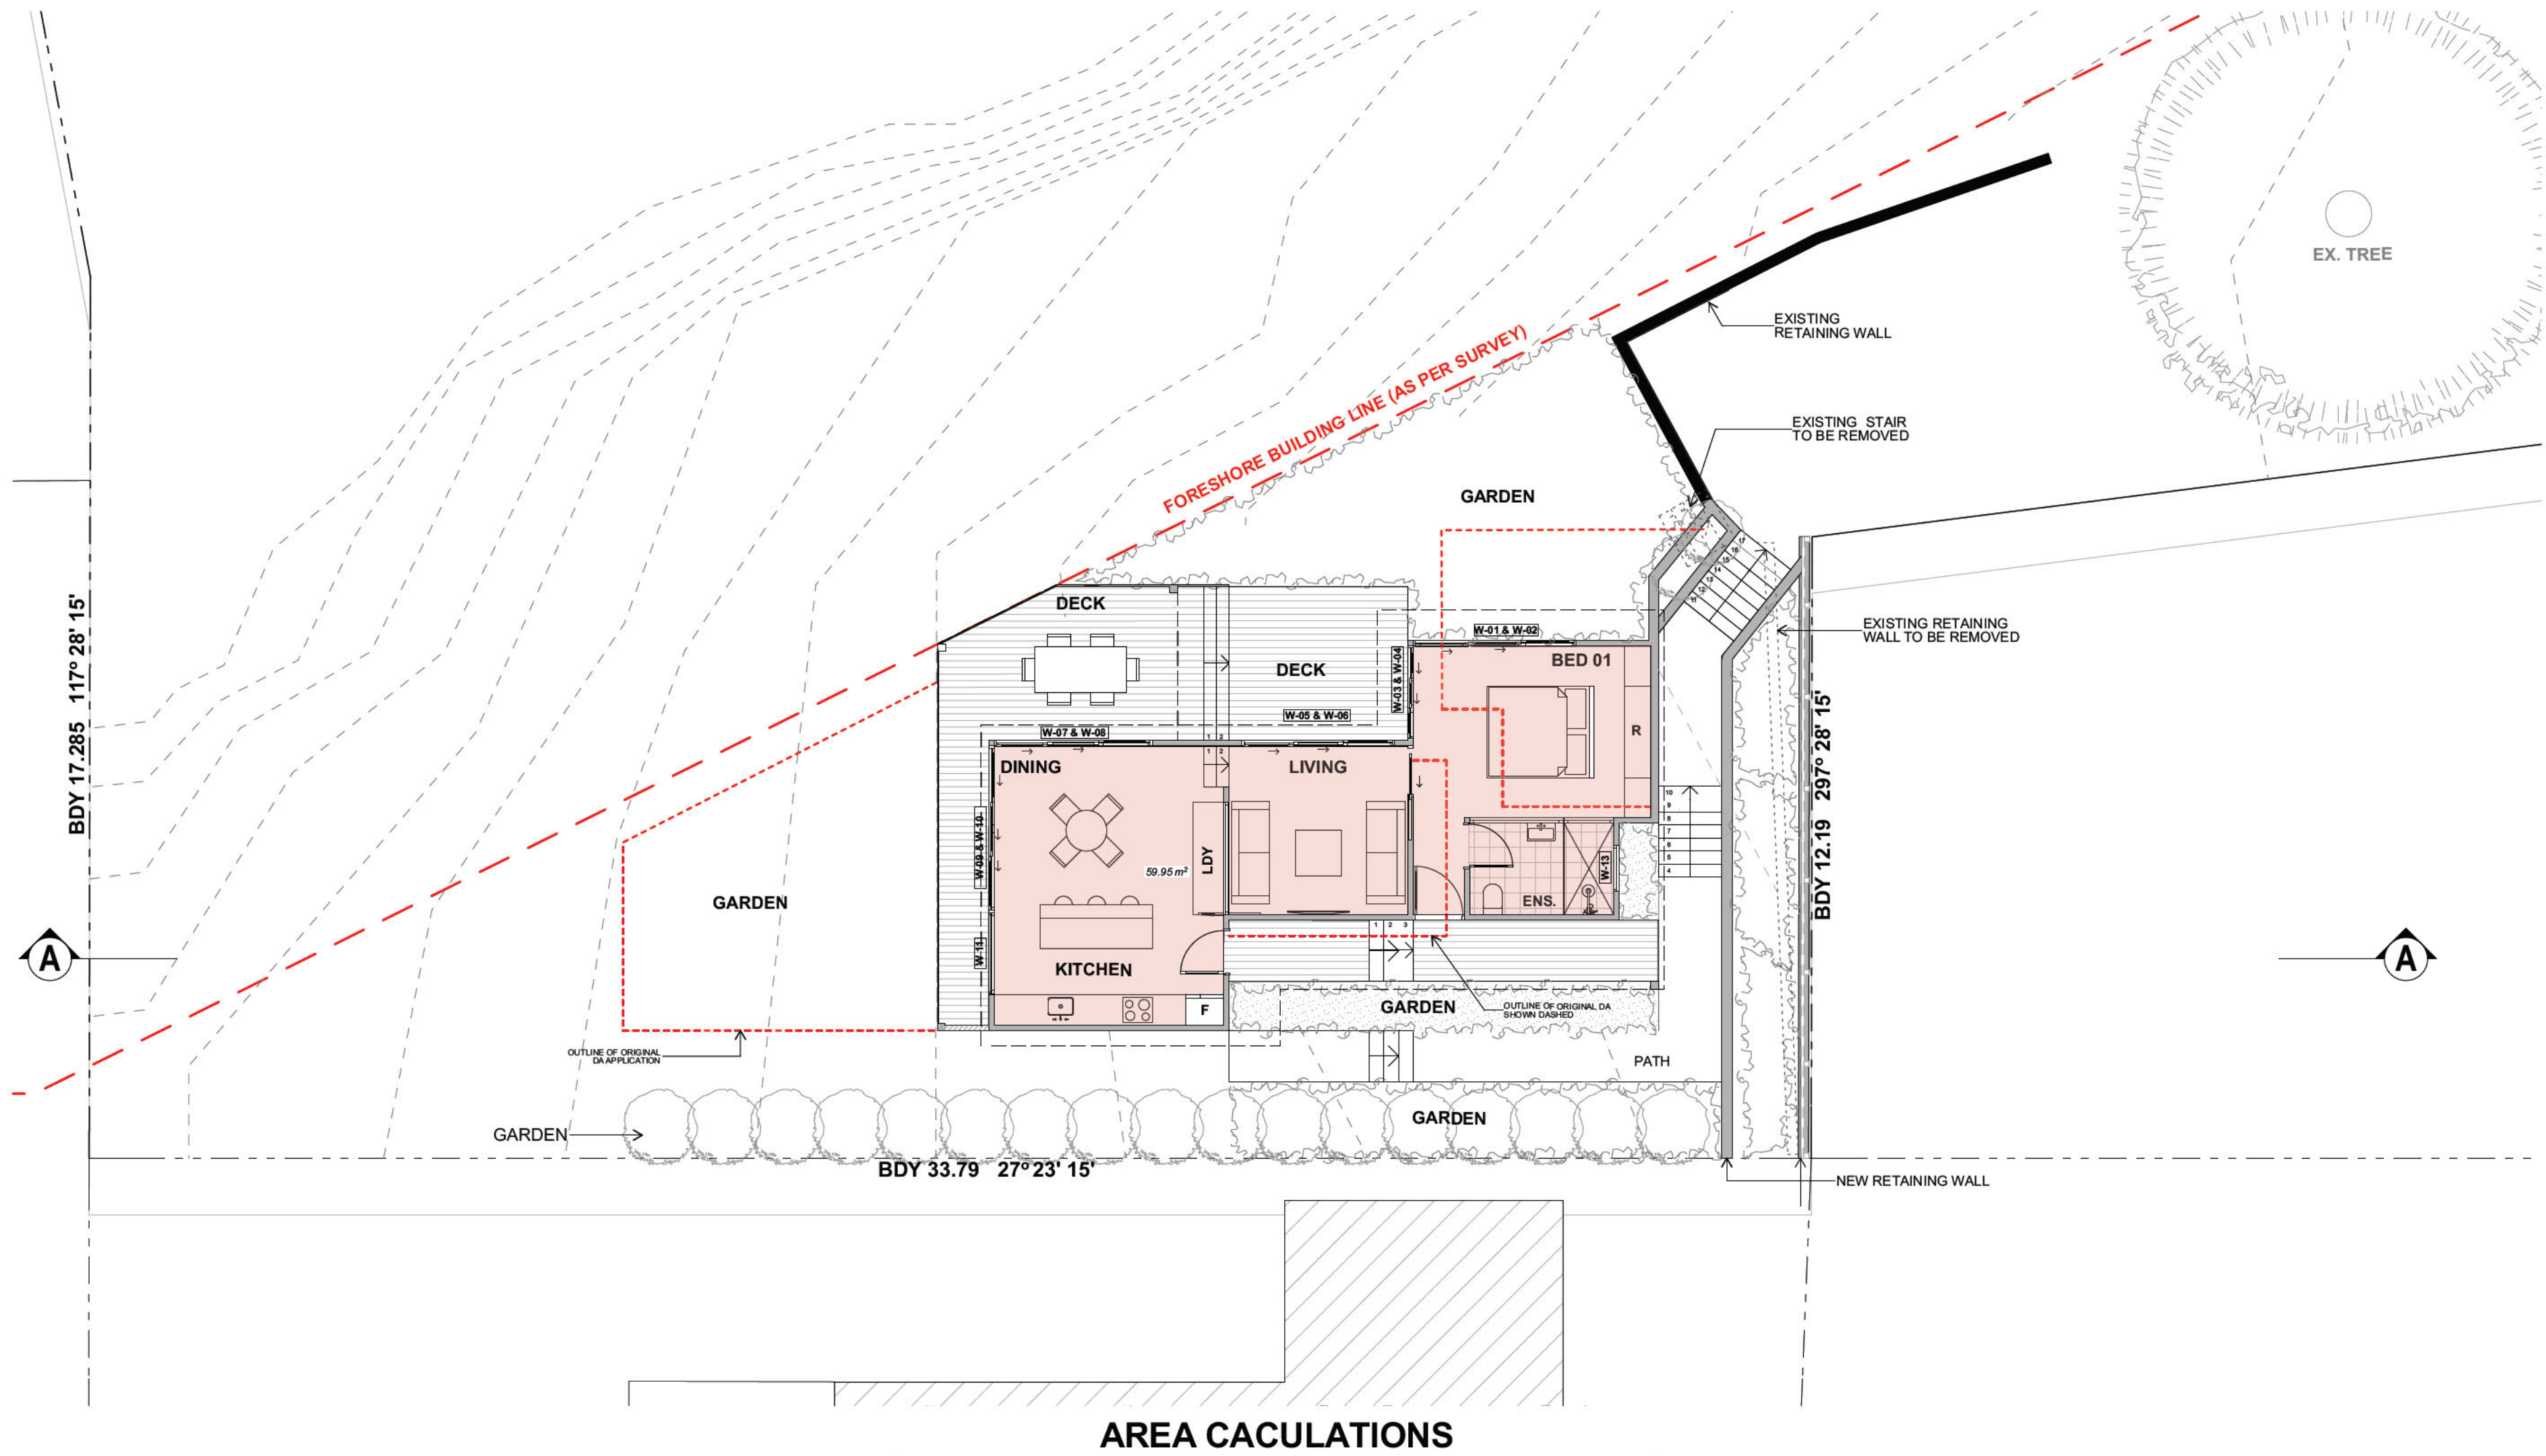

Issue Date	Rev	Description	Drawn	Checked
1/12/22	A	ISSUE FOR DA		

PROJECT	
SECONDARY DWELLING	
No. 18 HILLCREST AVENUE, MONA VALE, NSW 2103	
SITE LOT 1, D.P. 23008	
FOR BURNARD FAMILY	

DRAWING TITLE	
AREA CALCULATIONS	
SCALE	DRAWN BY
1:100 @ A2	IA/ LT
PROJECT NO.	DRAWING NO.
2231	A.05
PLOT DATE	REVISION
11/09/2023	A