

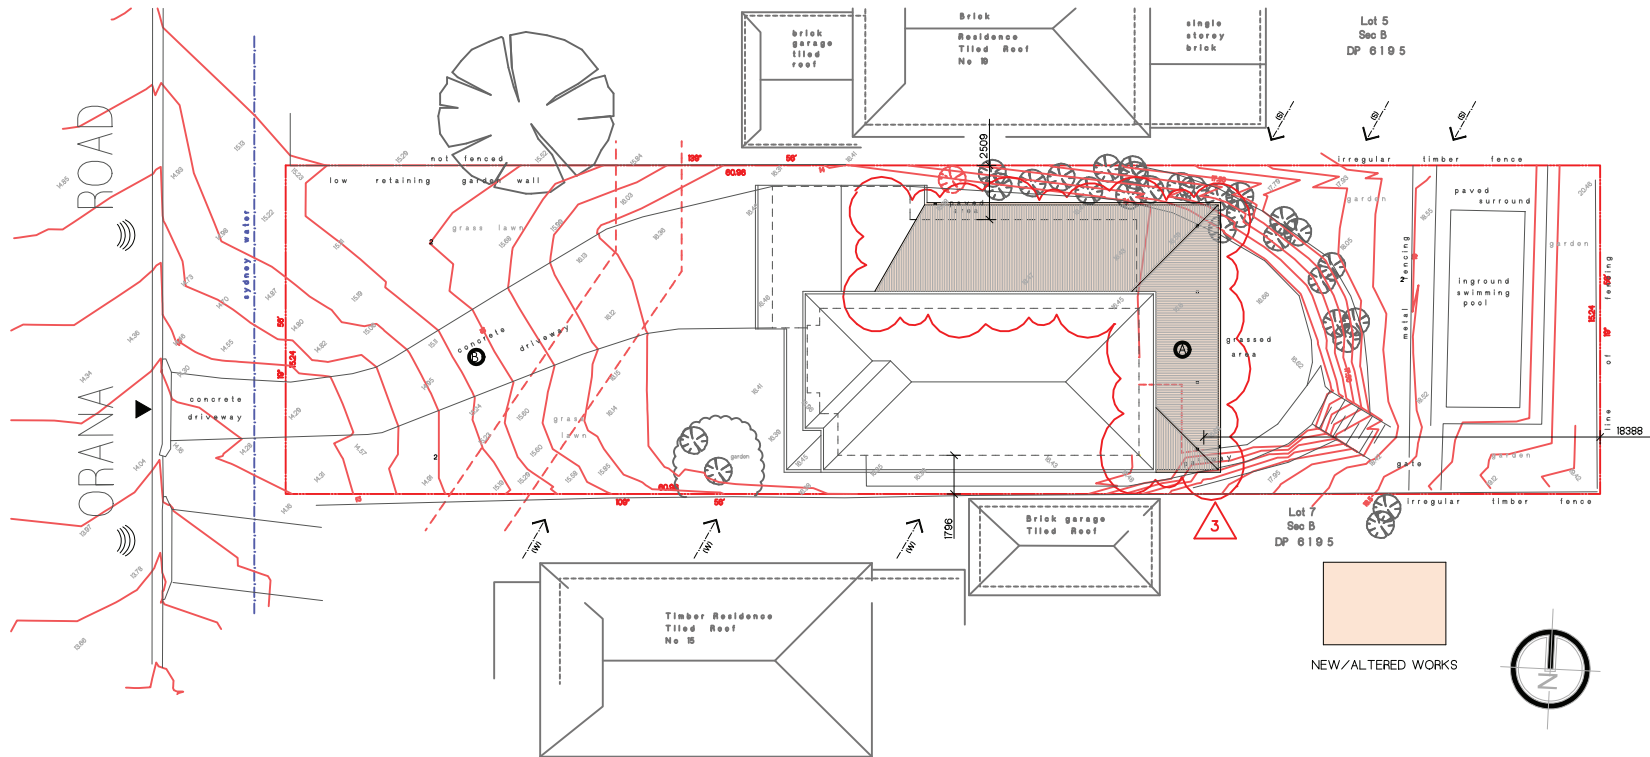



NORTH ELEVATION

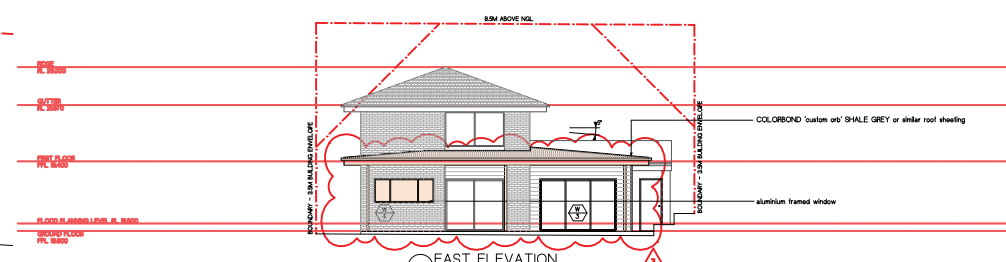

EAST ELEVATION

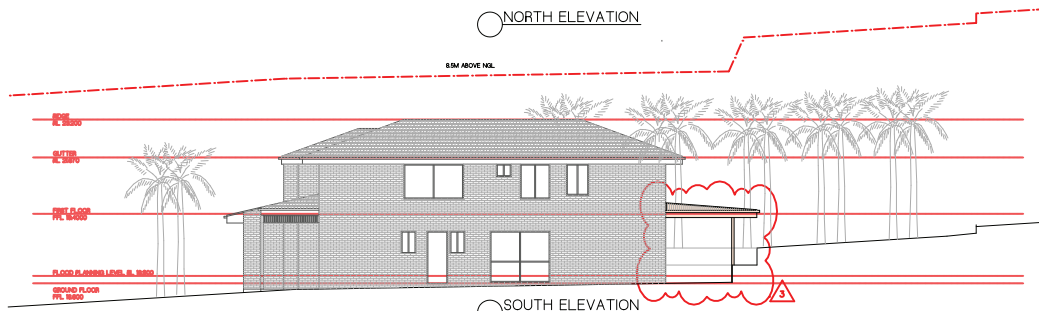

SOUTH ELEVATION

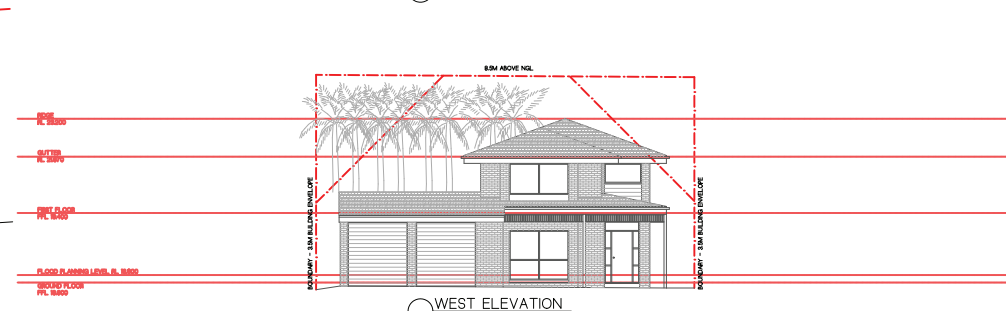

WEST ELEVATION



**PITTWATER**  
DESIGN + DRAFT

M. +61 422 050 001 | E. info@pittwaterddd.com.au | www.pittwaterddd.com.au

COPYRIGHT- THIS DOCUMENT IS AND SHALL REMAIN THE PROPERTY OF PITTWATER DESIGN AND DRAFT.  
PITTWATER DESIGN AND DRAFT CONDITIONS OF USE.  
THIS DOCUMENT MAY ONLY BE USED FOR THE PURPOSE OF WHICH IT WAS COMMISSIONED AND IN ACCORDANCE WITH THE TERMS OF ENGAGEMENT FOR COMMISSION.  
ALL WORKS ARE TO BE IN ACCORDANCE WITH AUSTRALIAN STANDARDS, THE BUILDING CODE OF AUSTRALIA, OTHER RELEVANT CODES AND MANUFACTURERS' SPECIFICATIONS.  
DO NOT SCALE FROM DRAWINGS. BUILDER/CONTRACTORS ARE TO VERIFY ALL DIMENSIONS PRIOR TO COMMENCEMENT OF SITE WORK OR OFF-SITE FABRICATION.

ISSUE 3  
DATE 23.10.19  
AMENDMENT MODIFICATION OF CONSENT ISSUE

ADDRESS:  
17 ORANA ROAD, MONA VALE

CLIENT:  
S + G WALLEY

SHEET TITLE:  
NOTIFICATION PLAN

SCALE:

PROJECT No:  
1731

DWG No:  
DA-09

DATE  
23.10.19

ISSUE  
3