




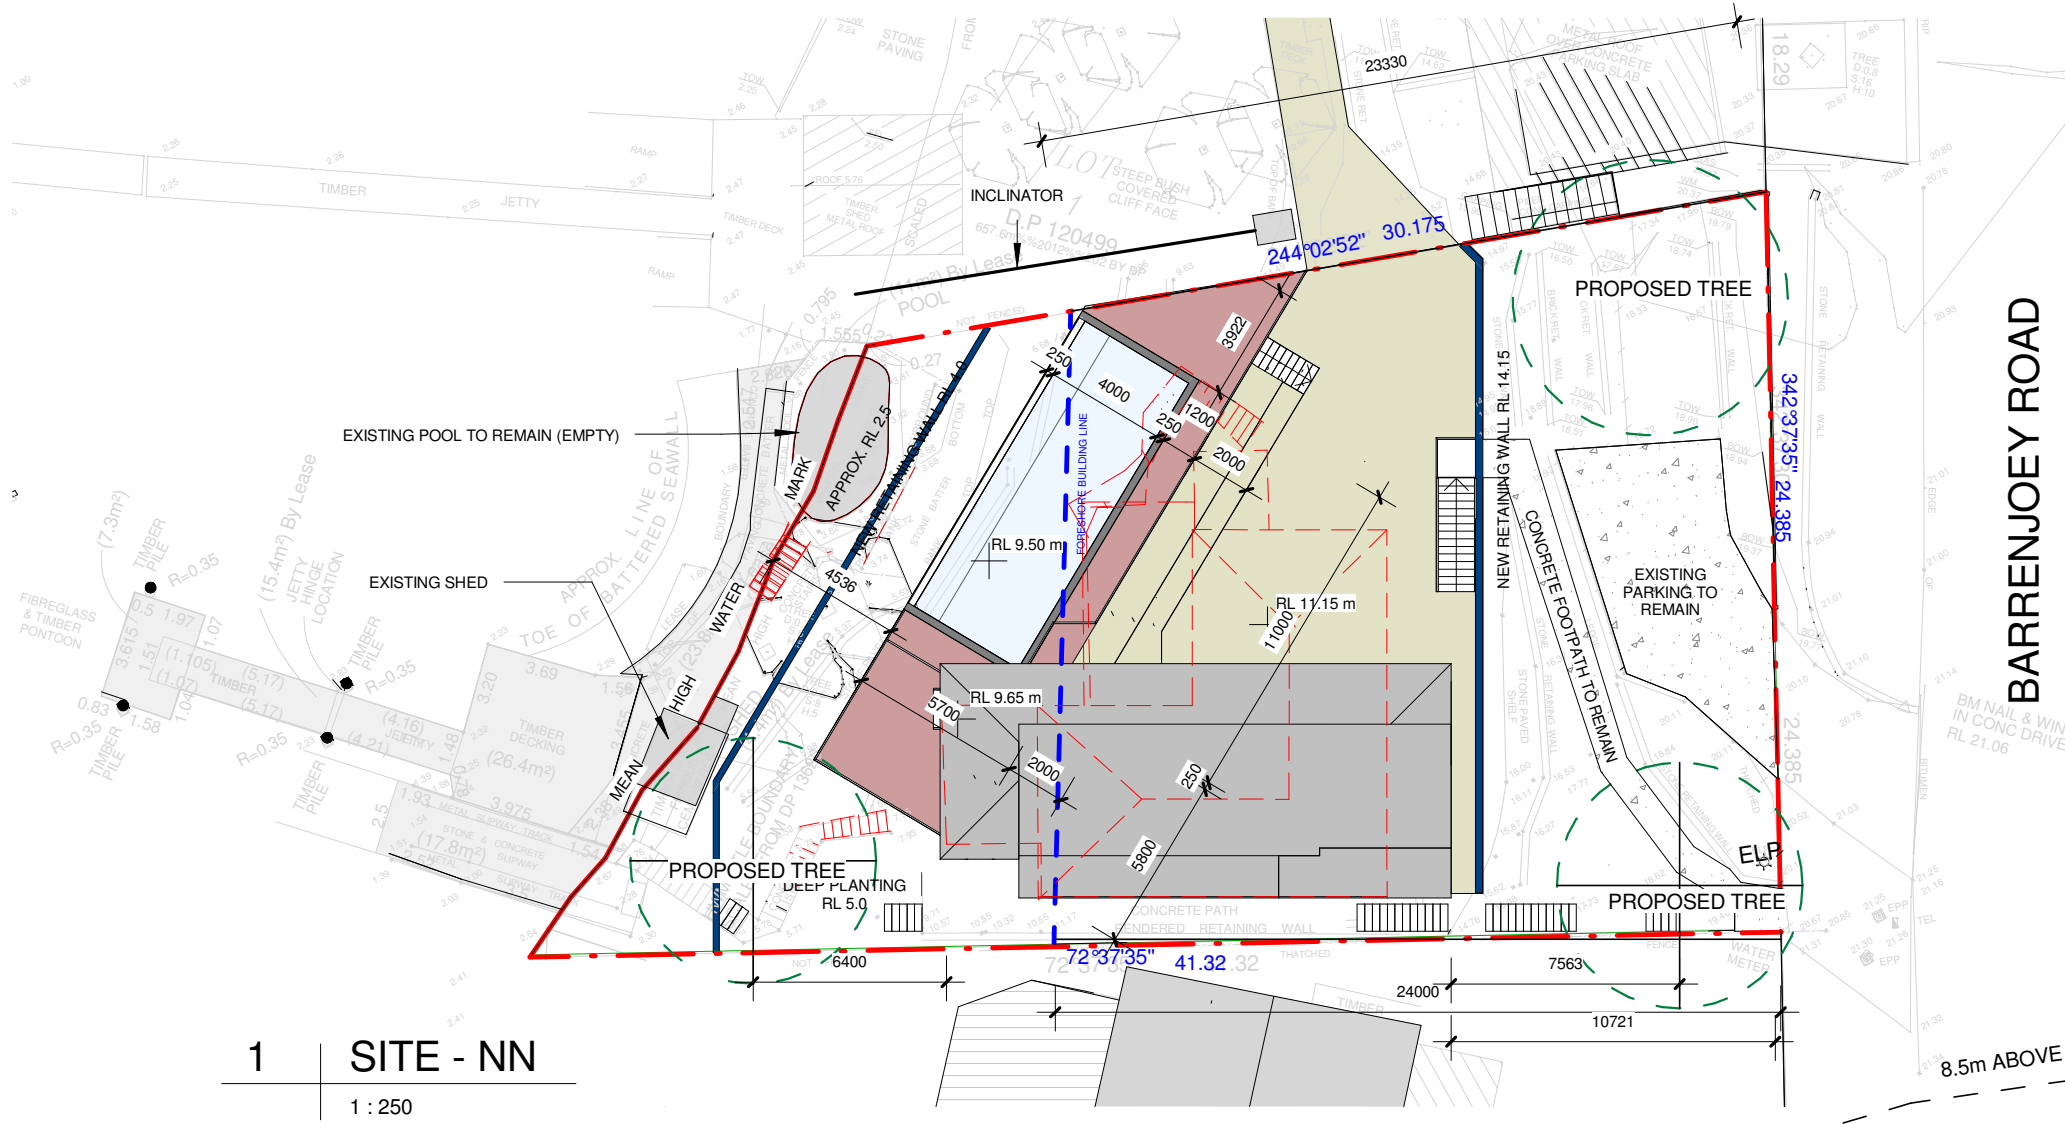


1 SITE - NN
1 : 250

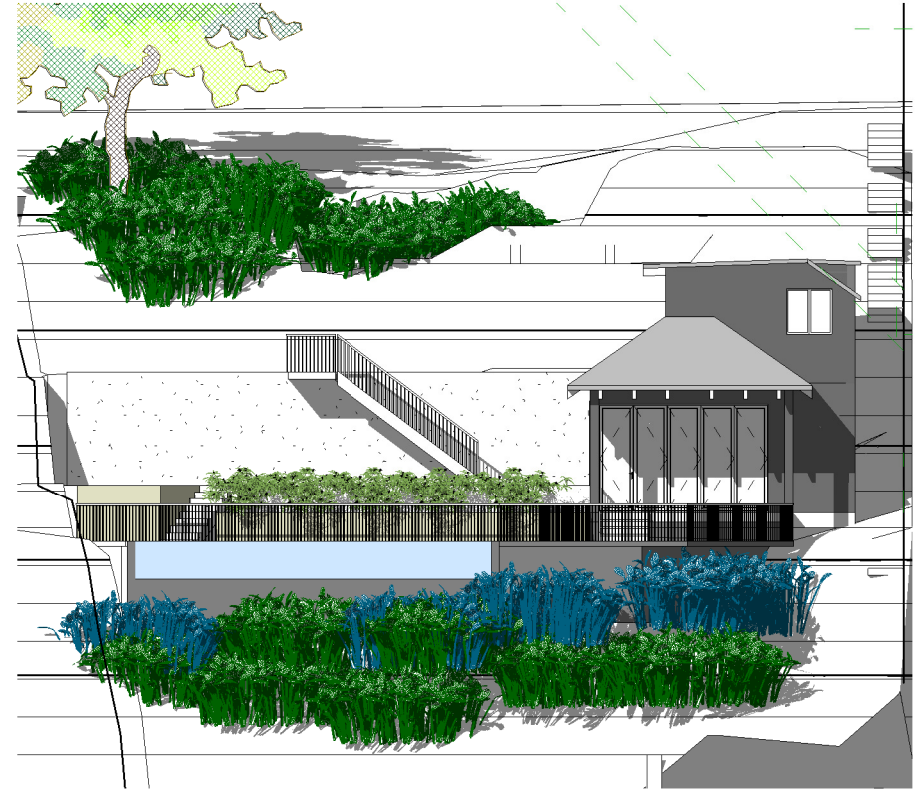


4 WEST ELEVATION _ NN
1 : 200

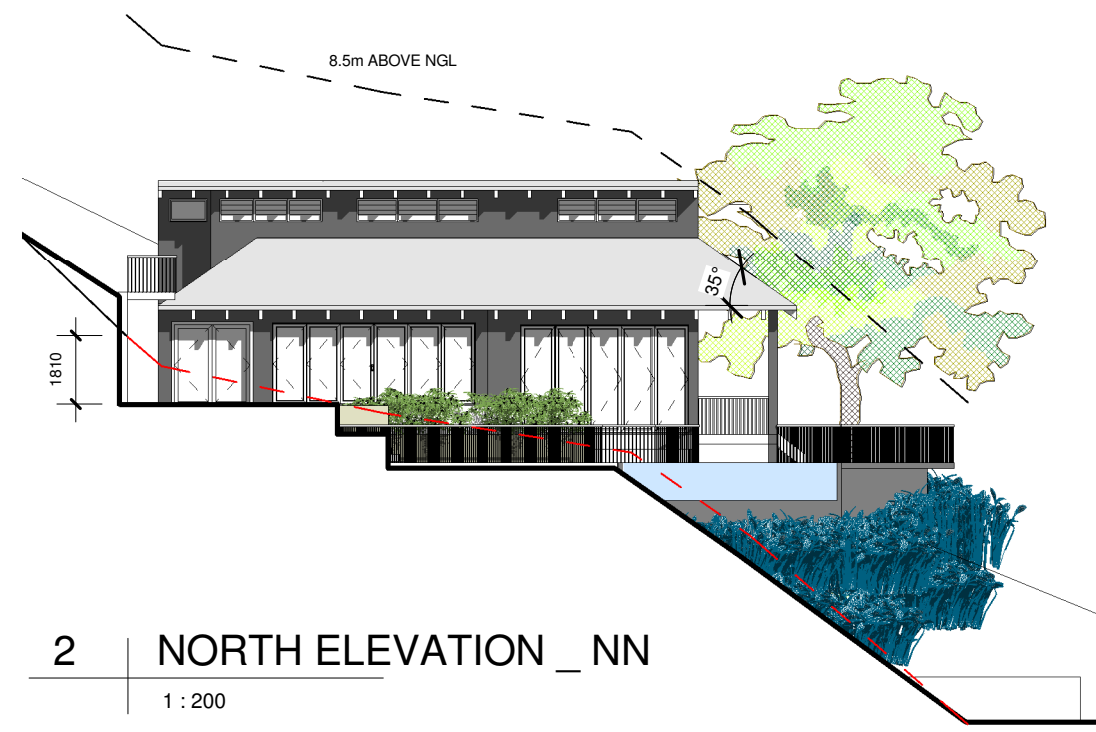

2 NORTH ELEVATION _ NN
1 : 200

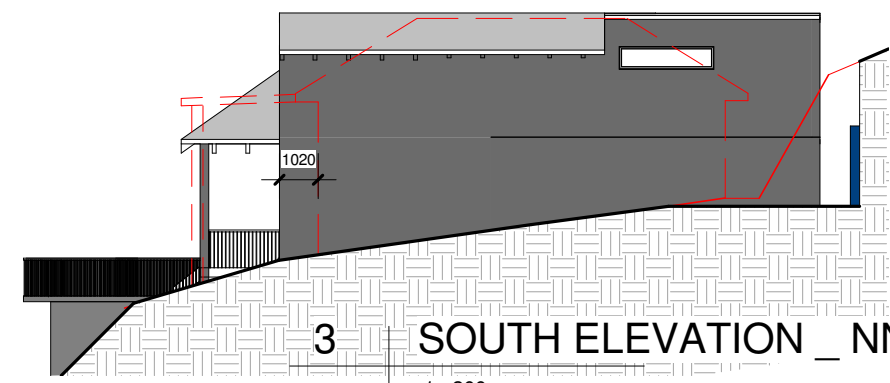

3 SOUTH ELEVATION _ NN
1 : 200

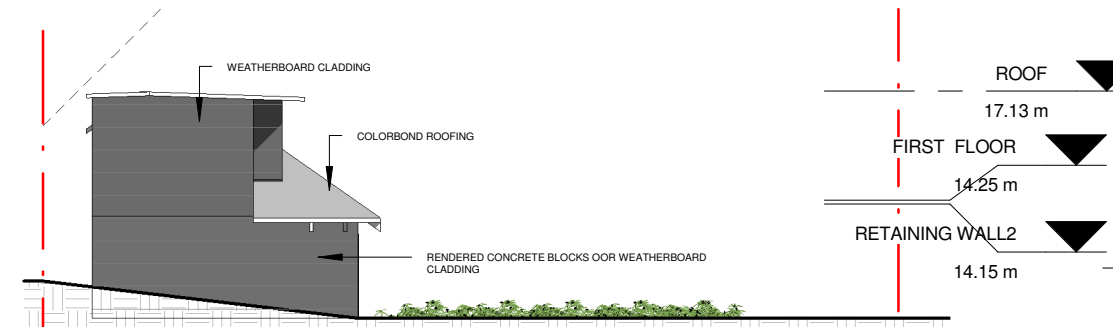

5 EAST ELEVATION _ NN
1 : 200

NOTE	DATE	PROJECT NO.	AMENDMENT
	22/02/2016	DA012016SG	REV P. 23.06.16
PROJECT	DO NOT SCALE OF DRAWINGS		
	ALL DIMENSIONS MUST BE VERIFIED ON SITE		
DRAWING TITLE	GIRDIS RESIDENCE KNOCK DOWN AND REBUILD		
	SMJ INVESTMENTS PTY LTD 967 BARRENJOEY RD PALM BEACH		
PROJECT CONSULTANTS	NOTIFICATION PLAN		
	RIDGE LOT 45 965 22.22 m		
PROJECT CONSULTANTS	BLUE SKY BUILDING DESIGNS		
	ARCHITECTURAL DRAFTING - 3D VISUALISATIONS		
PROJECT CONSULTANTS	PO Box 167 Newport NSW 2106		
	M I 0414 310 171 E I info@bsbd.com.au		
PROJECT CONSULTANTS	SHEET	SCALE	ISSUE
	A3	As indicated	DA ISSUE
PROJECT CONSULTANTS	DRAWING NO.	DESIGN	DRAWN
	NN	SG	KM