


THIS PLAN TO BE READ IN
CONJUNCTION WITH
DA2018/1431
NORTHERN BEACHES COUNCIL

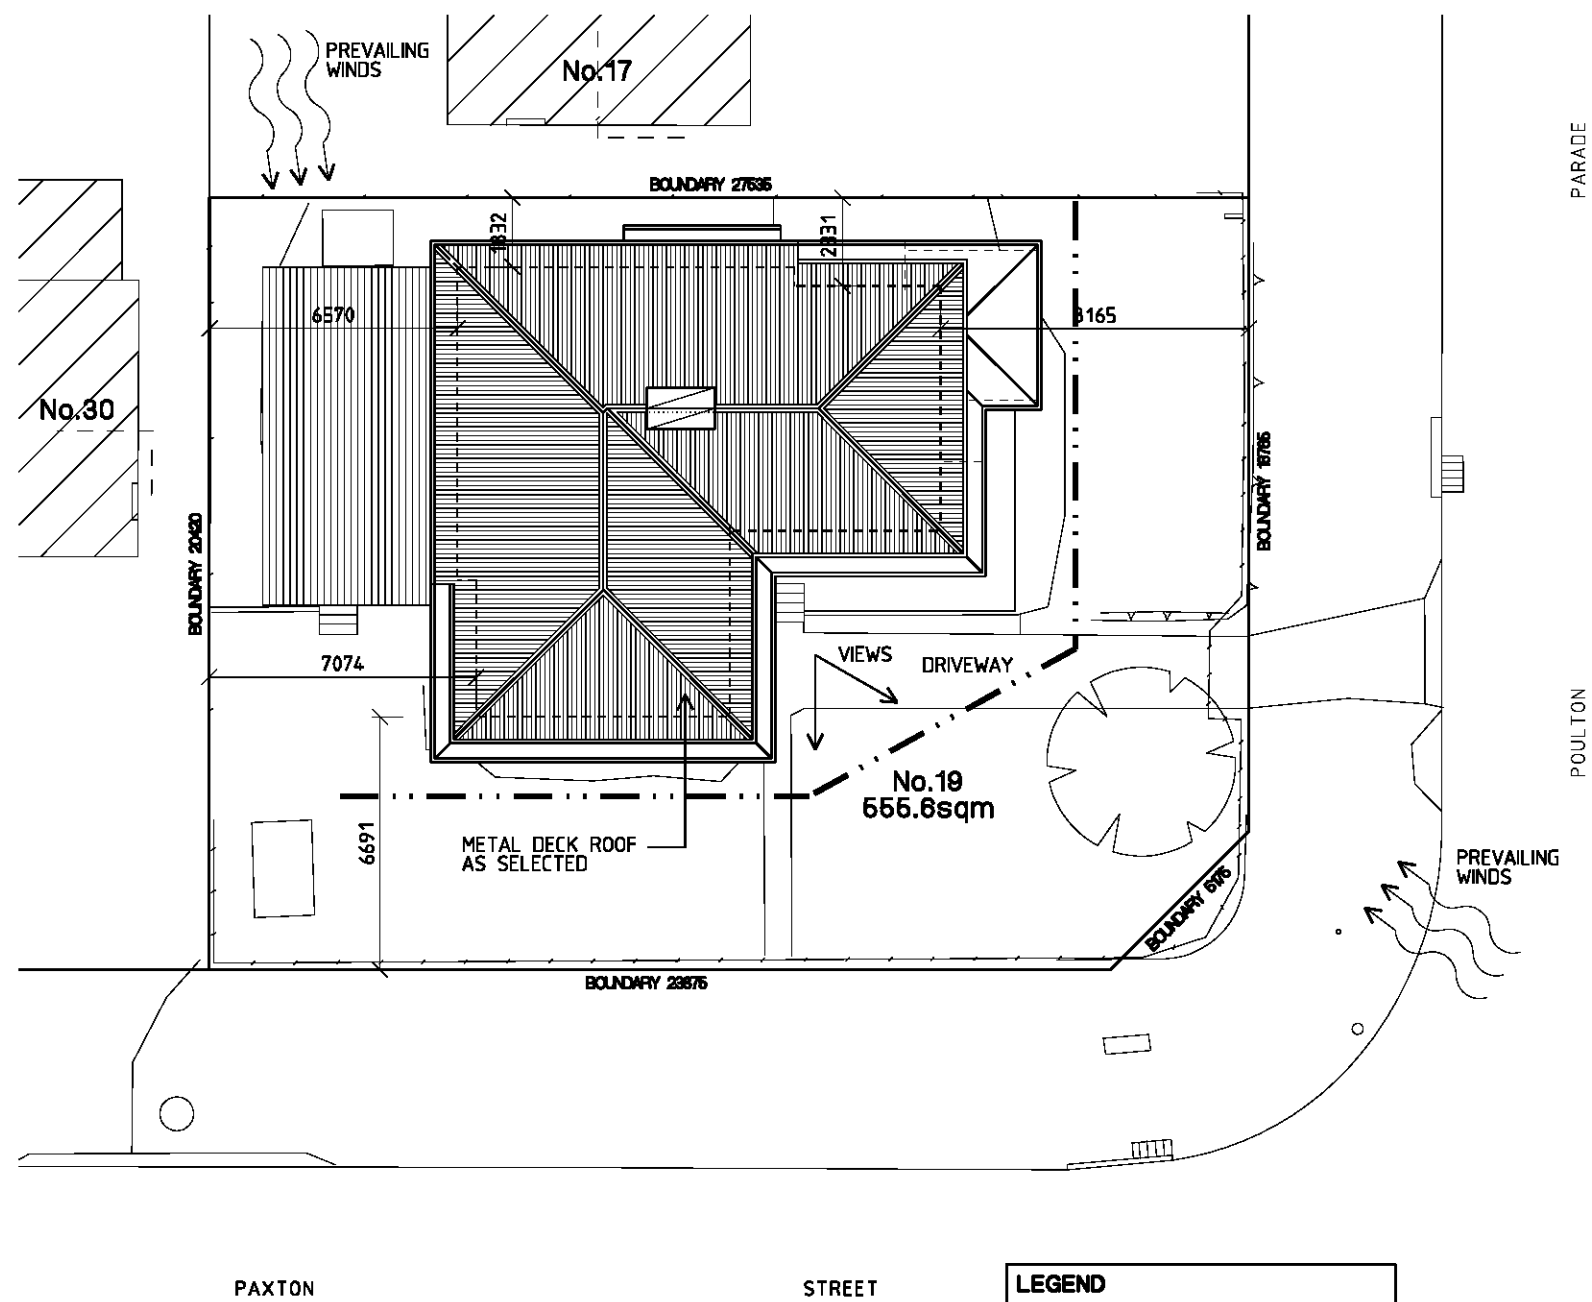


SITE AND ROOF PLAN

LEGEND
- - - SITE AND SEDIMENTATION
CONTROL BARRIER


NO.	DESCRIPTION	DATE	NOTES	MK DESIGN ASSOCIATES	PROJECT	JOB NUMBER	DRWG. NUMBER
			- DRAWINGS MADE TO A LARGER SCALE AND THOSE SHOWING PARTICULAR DETAIL OF WORKS SHALL TAKE PRECEDENCE OVER DRAWINGS MADE TO A SMALLER SCALE AND FOR MORE GENERAL PURPOSES		PROPOSED ALTERATIONS AND ADDITIONS	SCALE ON A3 1:200	DA-01
			- USE FIGURED DIMENSION IN PREFERENCE TO SCALED		32 PAXTON PARADE	DATE 02-03-18	
			- ALL DIMENSIONS TO BE CHECKED AND VERIFIED ON SITE		FRENCHS FOREST NSW 2068	CHECKED	AMENDMENT NO.
			- BEFORE CARRYING OUT ANY WORK ENSURE THAT THE DRAWINGS USED CARRY THE LATEST AMENDMENT NO.		STEVE & LISA HANNEY		
COPYRIGHT			DRAWING TITLE SITE AND ROOF PLAN				
THESE DOCUMENTS AND ANY WORKS EXECUTED AS A RESULT OF THESE DOCUMENTS SHALL BE SUBJECT TO THE COPYRIGHT CONDITIONS SET OUT IN THE CONDITIONS OF ENGAGEMENT							

THIS PLAN TO BE READ IN
CONJUNCTION WITH
DA2018/1431
NORTHERN BEACHES COUNCIL

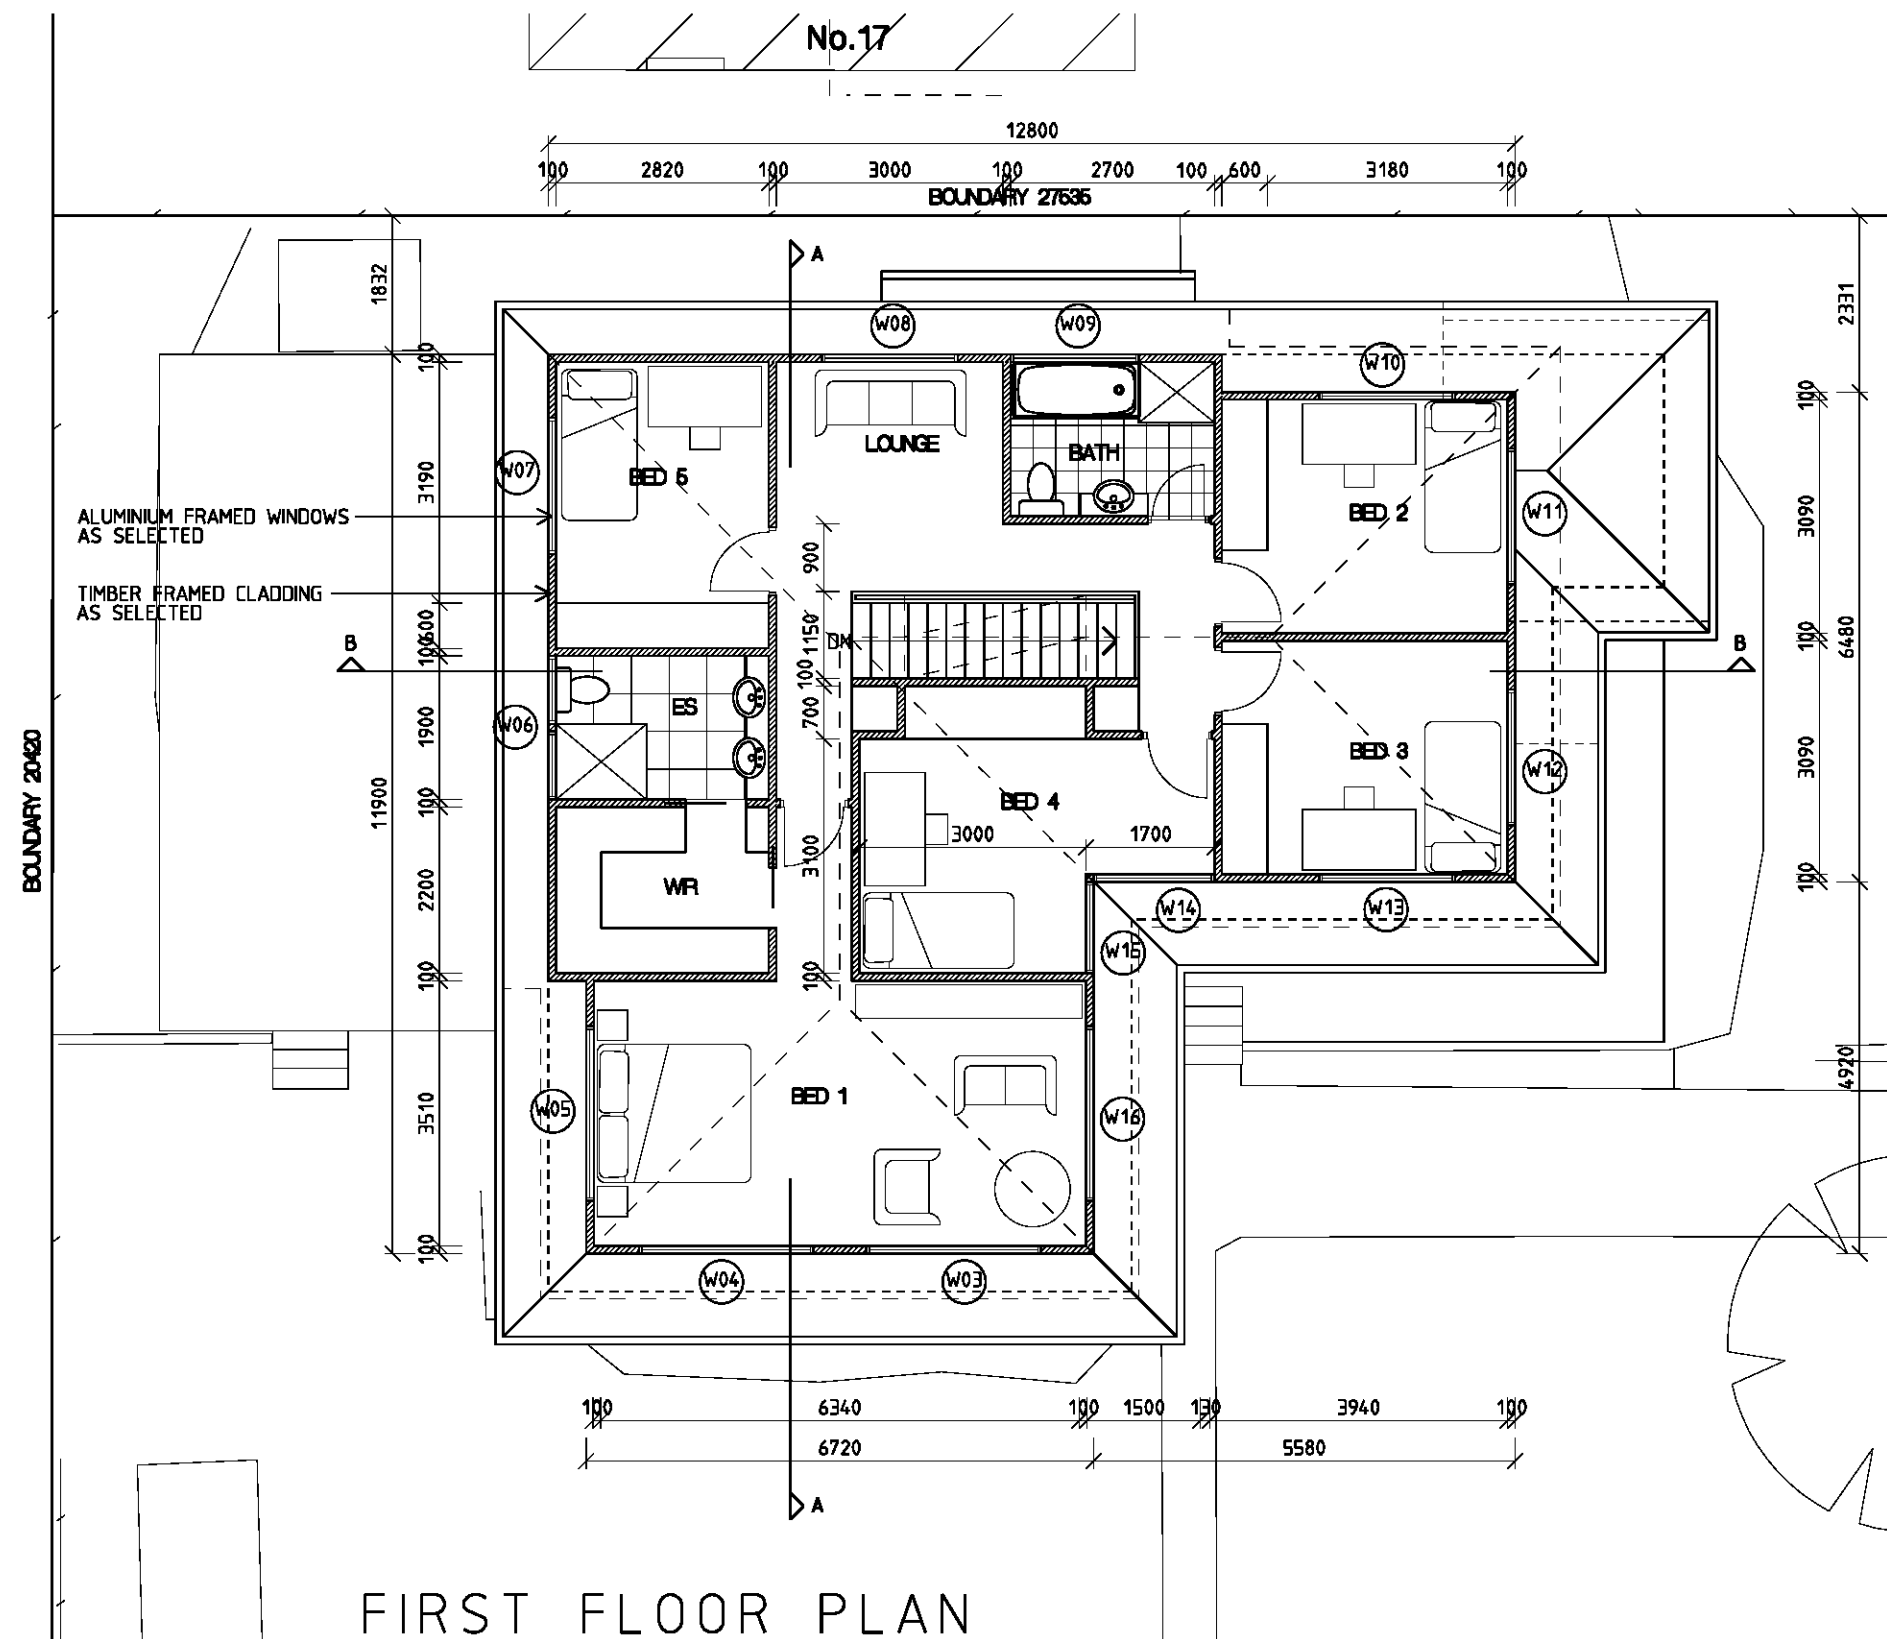


FIRST FLOOR PLAN

NO.	DESCRIPTION	DATE	NOTES	MK DESIGN ASSOCIATES		PROJECT	JOB NUMBER	DRWG. NUMBER
			- DRAWINGS MADE TO A LARGER SCALE AND THOSE SHOWING PARTICULAR DETAIL OF WORKS SHALL TAKE PRECEDENCE OVER DRAWINGS MADE TO A SMALLER SCALE AND FOR MORE GENERAL PURPOSES - USE FIGURED DIMENSION IN PREFERENCE TO SCALED - ALL DIMENSIONS TO BE CHECKED AND VERIFIED ON SITE - BEFORE CARRYING OUT ANY WORK ENSURE THAT THE DRAWINGS USED CARRY THE LATEST REVISIONS AND AMENDMENTS			PROPOSED ALTERATIONS AND ADDITIONS 32 PAXTON PARADE FRENCHS FOREST NSW 2068 STEVE & LISA HANNEY	SCALE ON A3 1:100	DA-03
COPYRIGHT - THESE DOCUMENTS AND ANY WORKS EXECUTED AS A RESULT OF THESE DOCUMENTS SHALL BE SUBJECT TO THE COPYRIGHT CONDITIONS SET OUT IN THE CONDITIONS OF ENGAGEMENT						DRAWING TITLE FIRST FLOOR PLAN	DATE 02-03-18	CHECKED AMENDMENT NO.

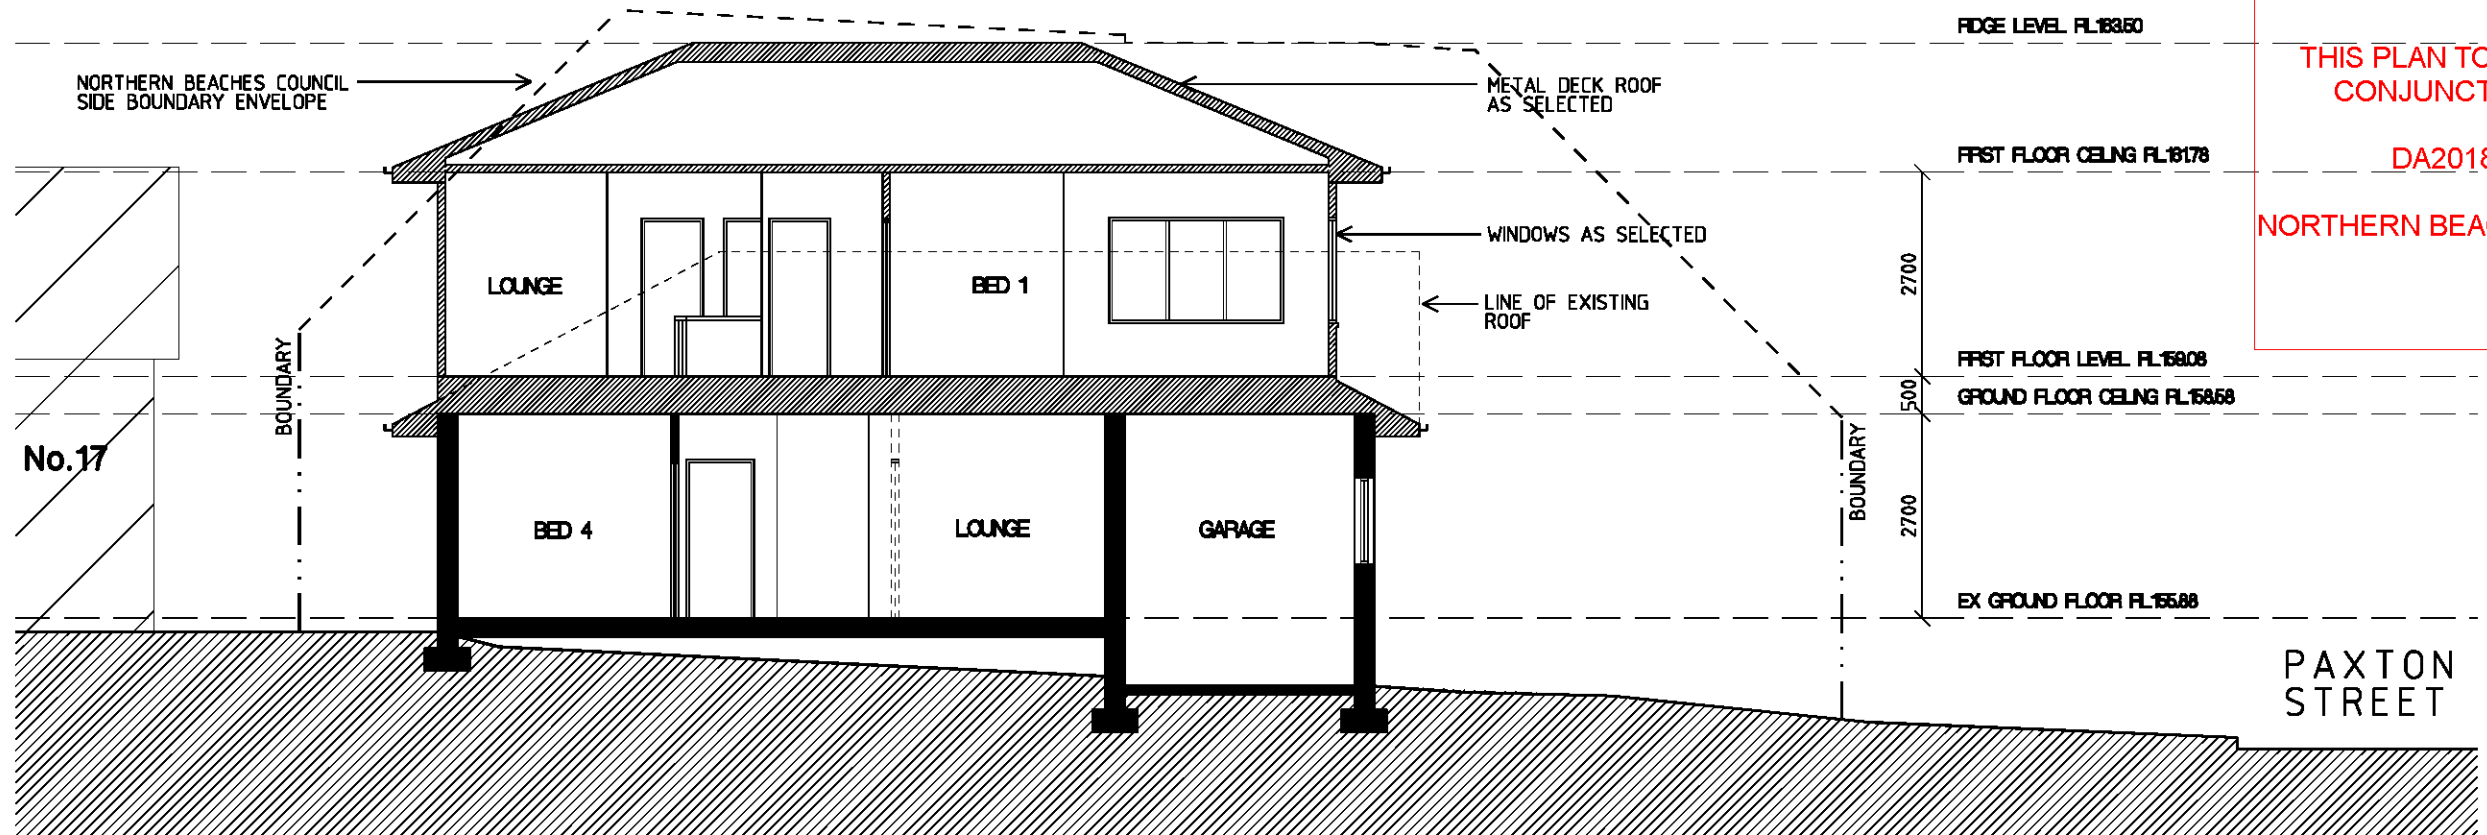


SECTION AA

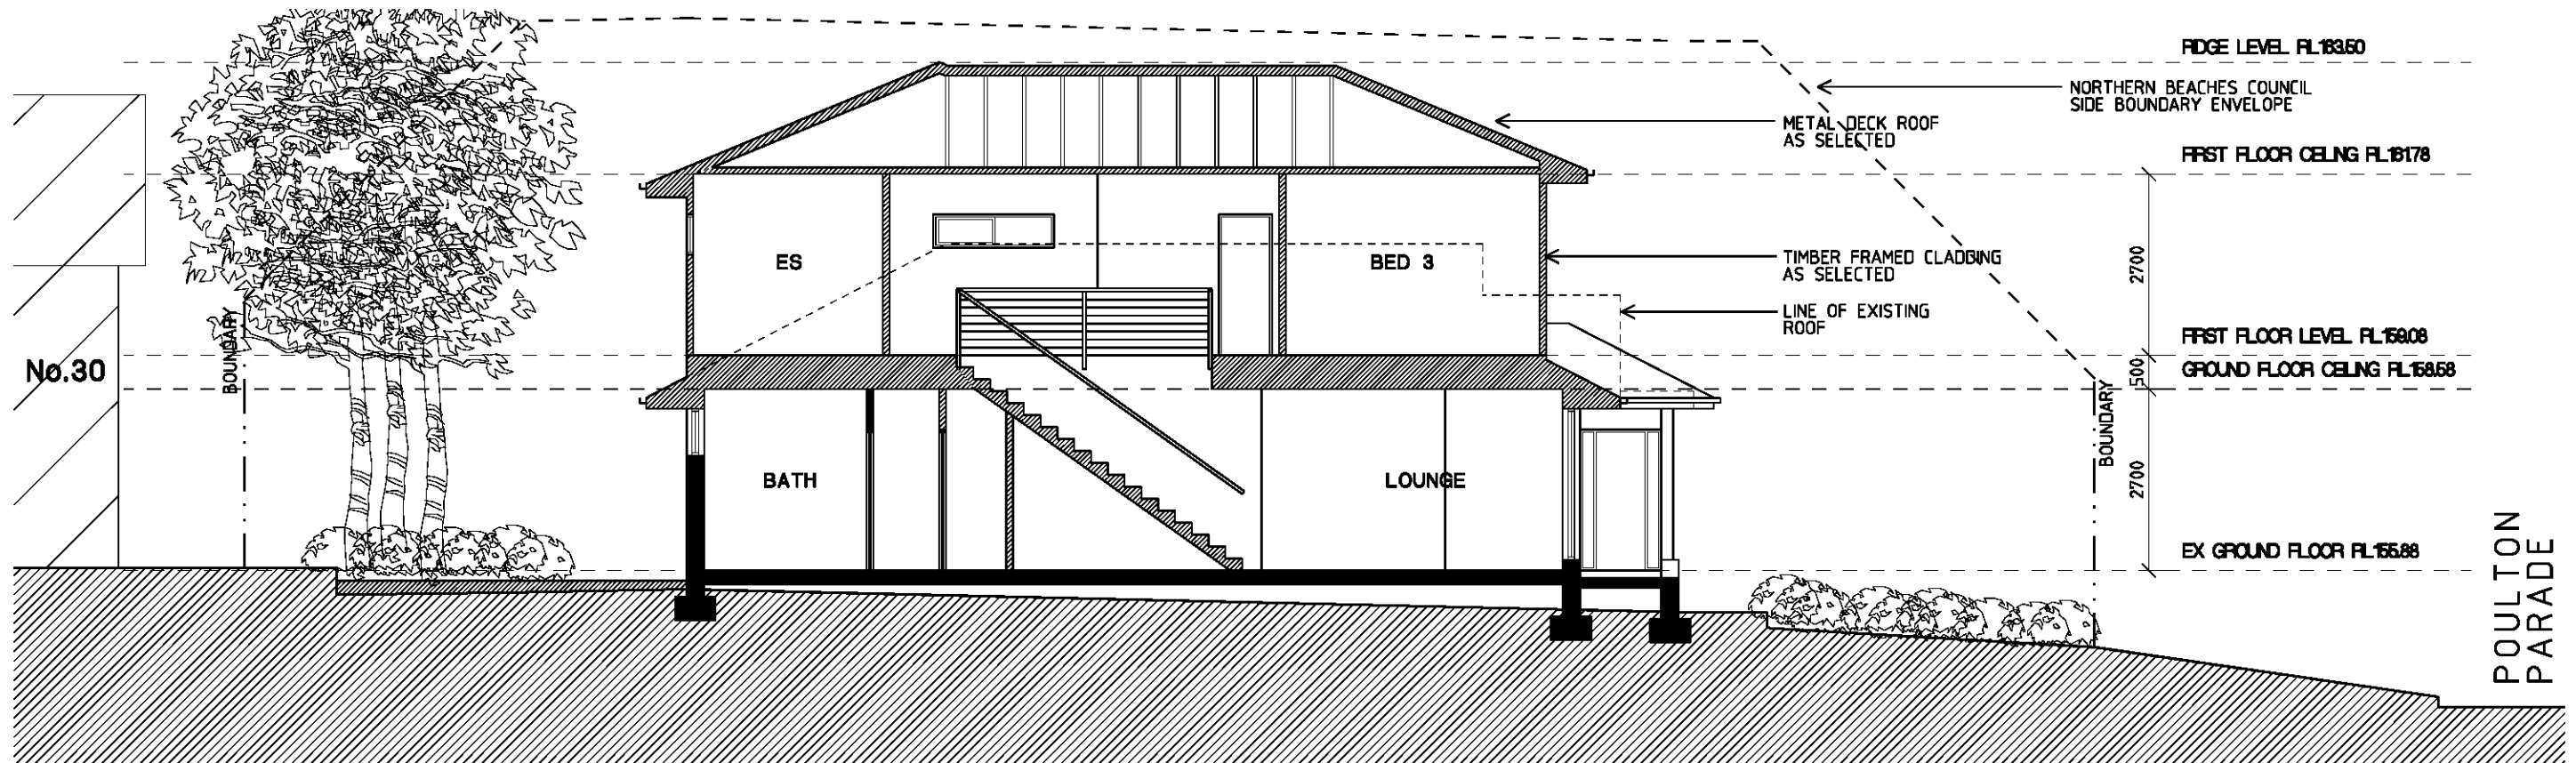

SECTION BB

NO.	DESCRIPTION	DATE	NOTES	MK DESIGN ASSOCIATES	PROJECT	JOB NUMBER	DRWG. NUMBER
			- DRAWINGS MADE TO A LARGER SCALE AND THOSE SHOWING PARTICULAR DETAIL OF WORKS SHALL TAKE PRECEDENCE OVER DRAWINGS MADE TO A SMALLER SCALE AND FOR MORE GENERAL PURPOSES		PROPOSED ALTERATIONS AND ADDITIONS	SCALE ON A3 1:100	DA-04
			- USE FIGURED DIMENSION IN PREFERENCE TO SCALED		32 PAXTON PARADE	DATE 02-03-18	
			- ALL DIMENSIONS TO BE CHECKED AND VERIFIED ON SITE		FRENCHS FOREST NSW 2068	CHECKED	AMENDMENT NO.
			- BEFORE CARRYING OUT ANY WORK ENSURE THAT THE DRAWINGS USED CARRY THE LATEST AMENDMENT NO.		STEVE & LISA HANNEY		
COPYRIGHT - THESE DOCUMENTS AND ANY WORKS EXECUTED AS A RESULT OF THESE DOCUMENTS SHALL BE SUBJECT TO THE COPYRIGHT CONDITIONS SET OUT IN THE CONDITIONS OF ENGAGEMENT					DRAWING TITLE SECTIONS		

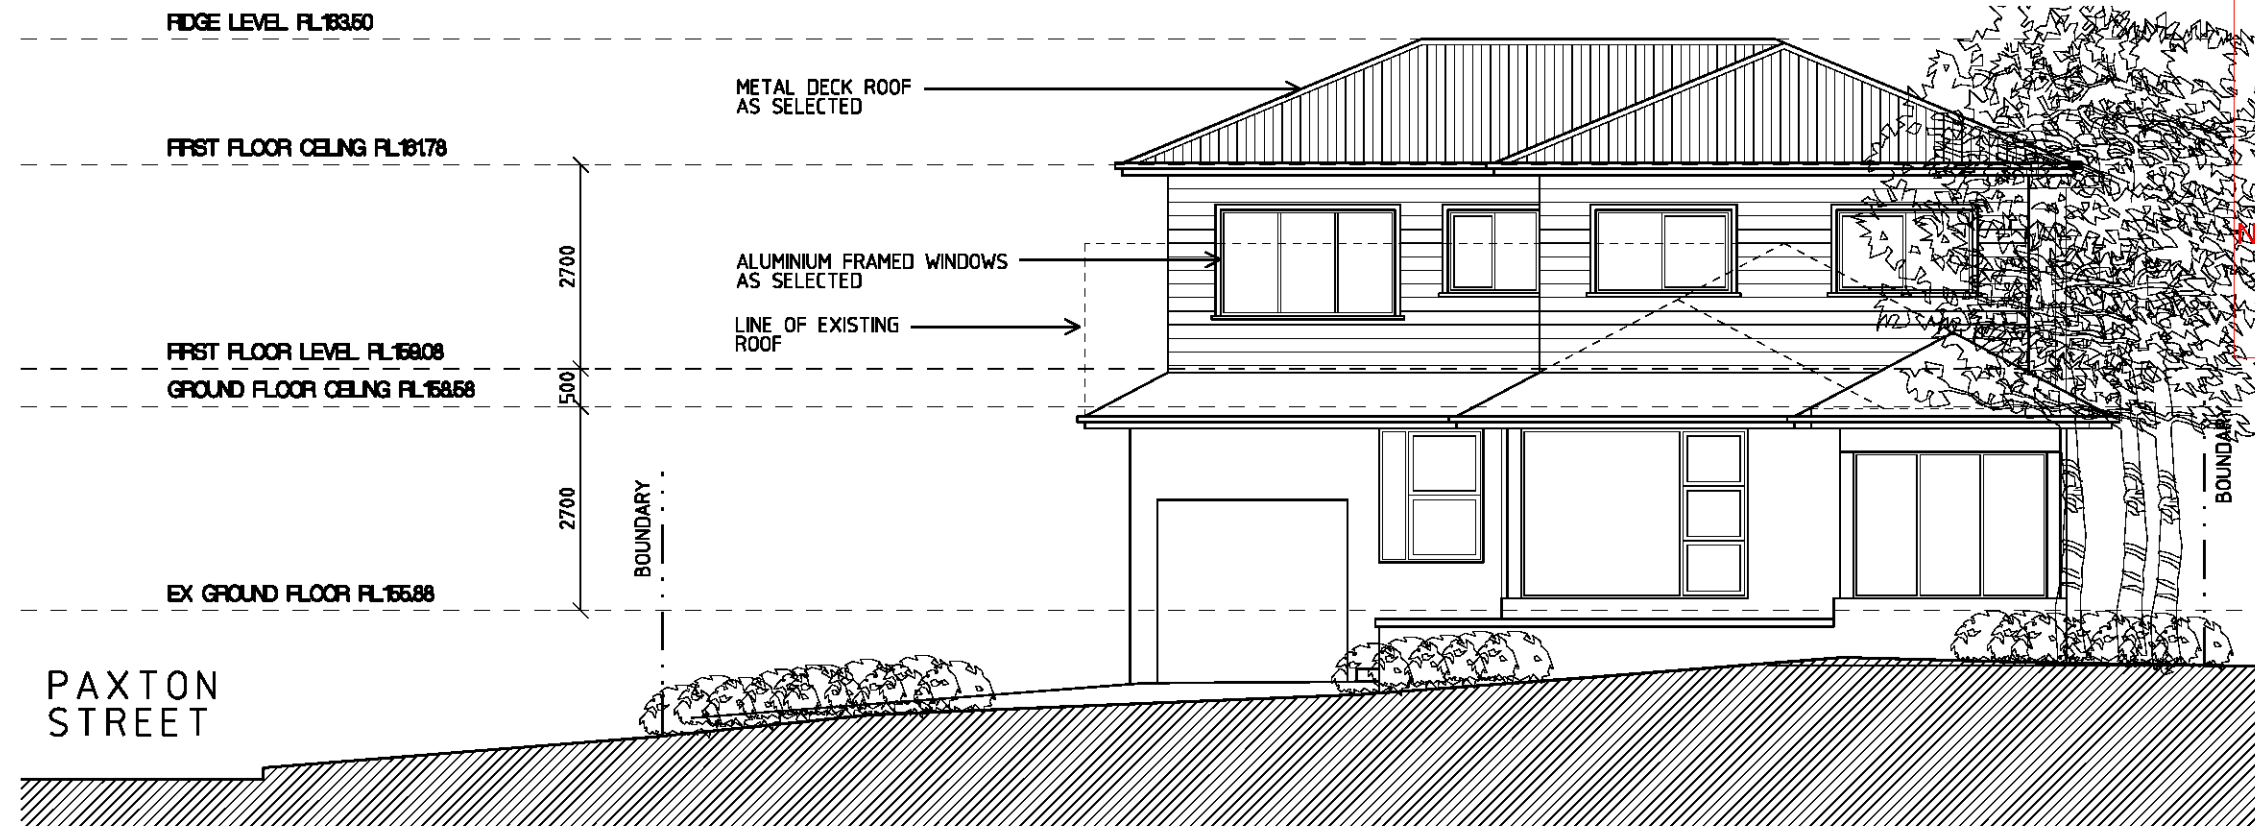

NORTH ELEVATION




EAST ELEVATION


THIS PLAN TO BE READ IN
CONJUNCTION WITH
DA2018/1431
NORTHERN BEACHES COUNCIL

NO.	DESCRIPTION	DATE	NOTES	MK DESIGN ASSOCIATES	PROJECT	JOB NUMBER	DRWG. NUMBER
			- DRAWINGS MADE TO A LARGER SCALE AND THOSE SHOWING PARTICULAR DETAIL OF WORKS SHALL TAKE PRECEDENCE OVER DRAWINGS MADE TO A SMALLER SCALE AND FOR MORE GENERAL PURPOSES		PROPOSED ALTERATIONS AND ADDITIONS	SCALE ON A3 1:100	DA-05
			- USE FIGURED DIMENSION IN PREFERENCE TO SCALED		32 PAXTON PARADE	DATE 02-03-18	
			- ALL DIMENSIONS TO BE CHECKED AND VERIFIED ON SITE		FRENCHS FOREST NSW 2068	CHECKED	AMENDMENT NO.
			- BEFORE CARRYING OUT ANY WORK ENSURE THAT THE DRAWINGS USED CARRY THE LATEST AMENDMENT NO.		STEVE & LISA HANNEY		
COPYRIGHT - THESE DOCUMENTS AND ANY WORKS EXECUTED AS A RESULT OF THESE DOCUMENTS SHALL BE SUBJECT TO THE COPYRIGHT CONDITIONS SET OUT IN THE CONDITIONS OF ENGAGEMENT					DRAWING TITLE NORTH AND EAST ELEVATIONS		

THIS PLAN TO BE READ IN
CONJUNCTION WITH
DA2018/1431
NORTHERN BEACHES COUNCIL

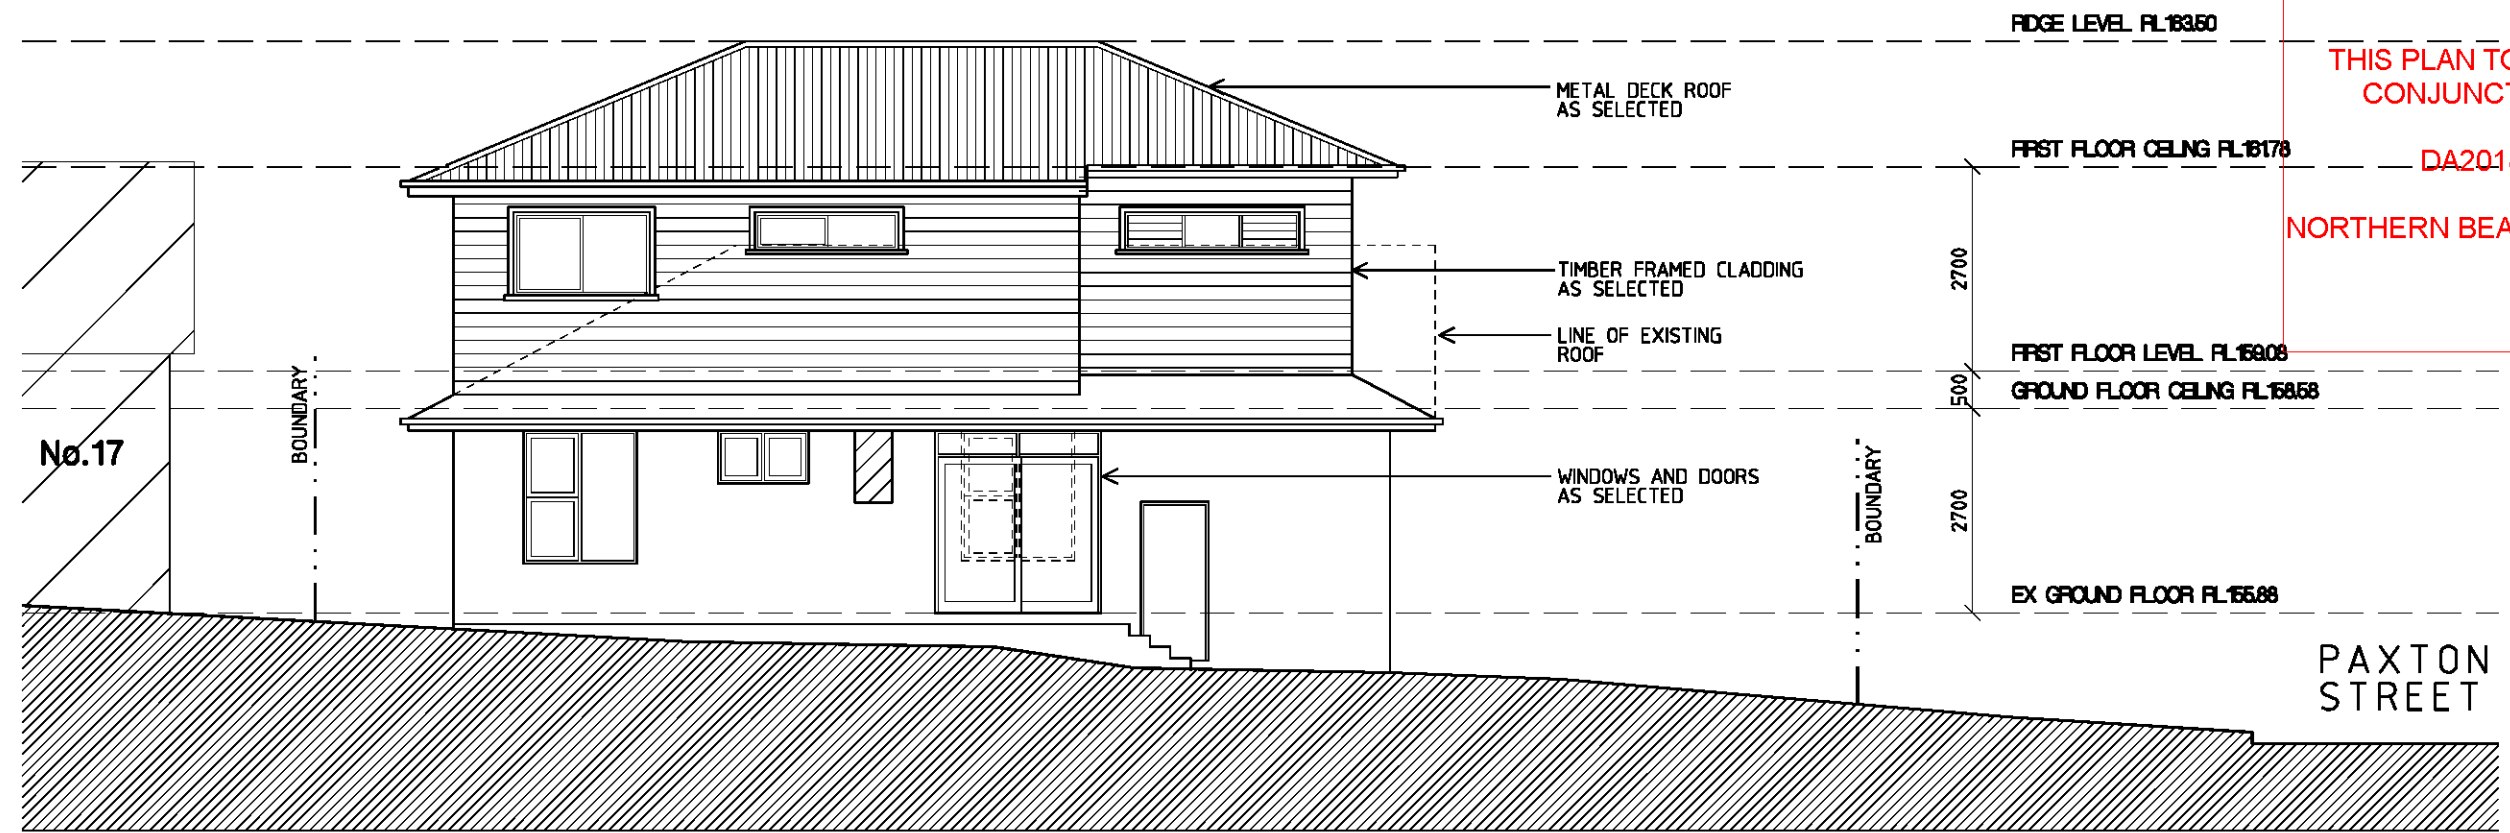


SOUTH ELEVATION

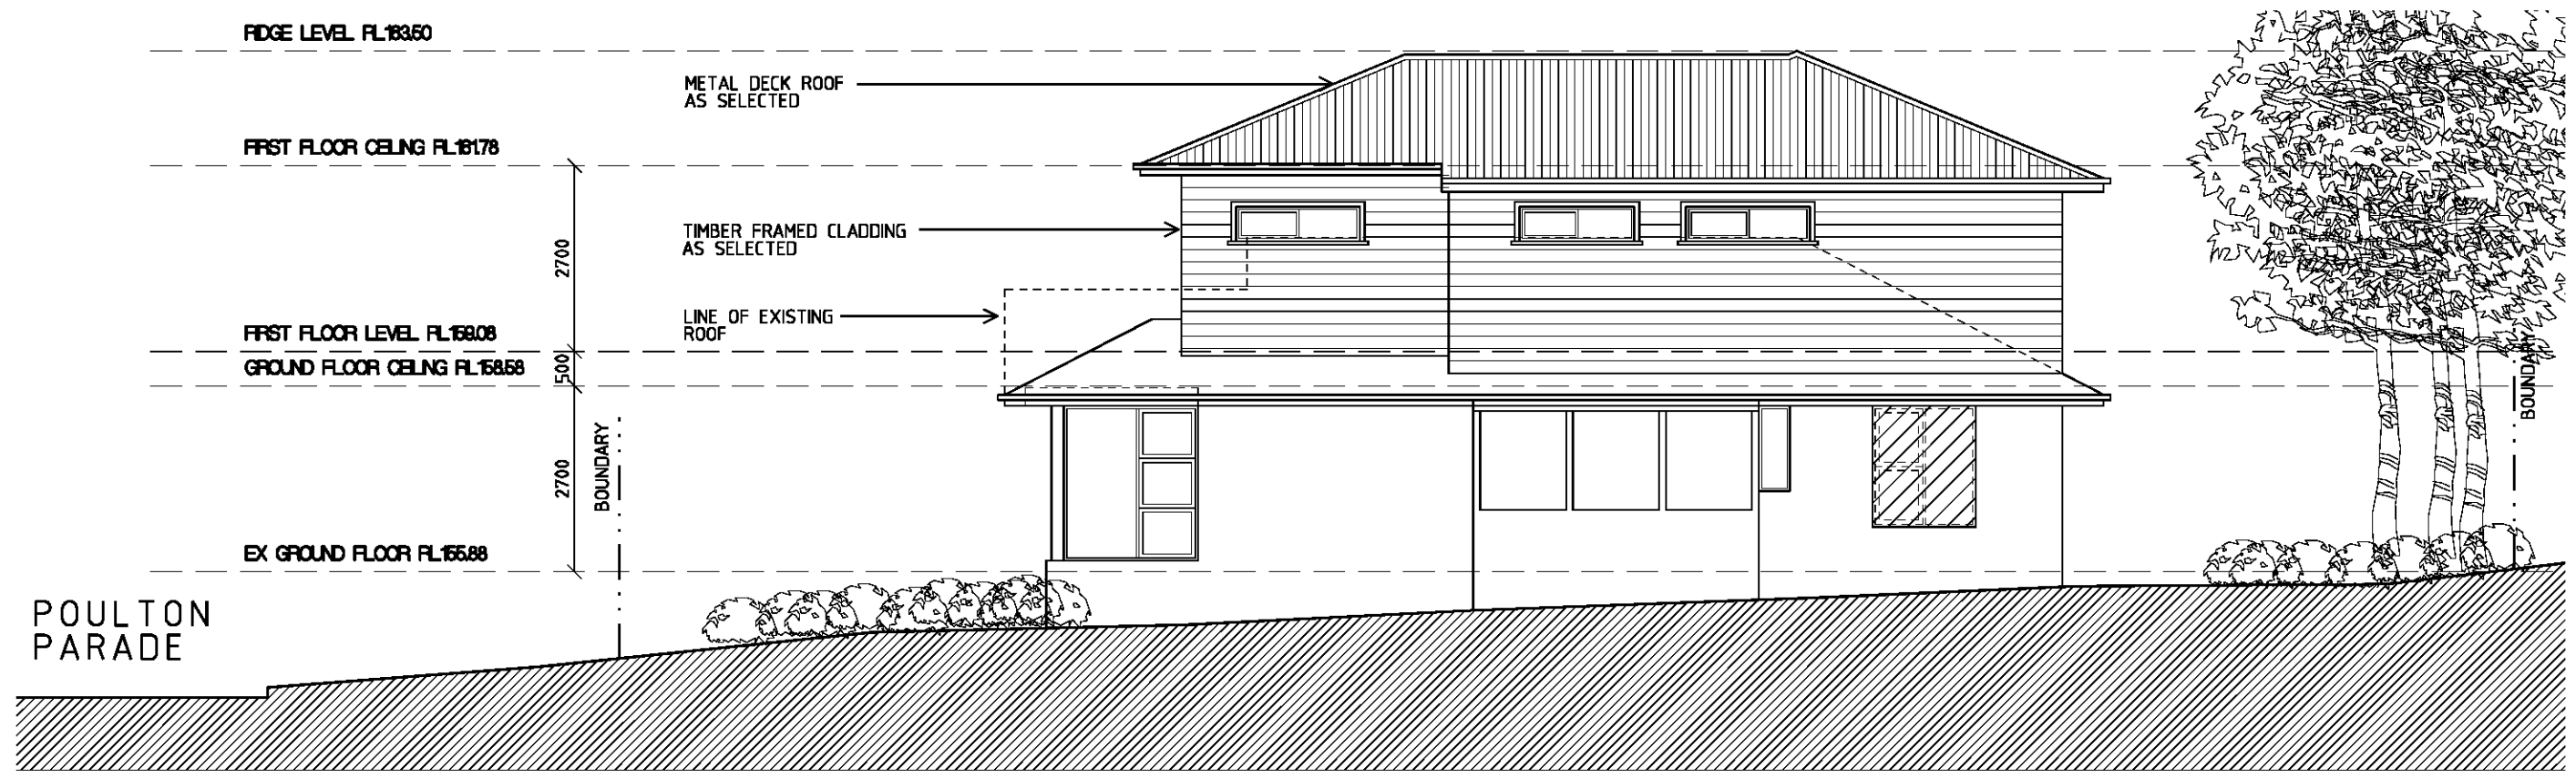


WEST ELEVATION

NO.		DESCRIPTION	DATE	NOTES	MK DESIGN ASSOCIATES		PROJECT		JOB NUMBER	DRWG. NUMBER
				-DRAWINGS MADE TO A LARGER SCALE AND THOSE SHOWING PARTICULAR DETAIL OF WORKS SHALL TAKE PRECEDENCE OVER DRAWINGS MADE TO A SMALLER SCALE AND FOR MORE GENERAL PURPOSES			PROPOSED ALTERATIONS AND ADDITIONS 32 PAXTON PARADE FRENCHS FOREST NSW 2068 STEVE & LISA HANNEY		SCALE ON A3 1:100	DA-06
				-USE FIGURED DIMENSION IN PREFERENCE TO SCALED					DATE 02-03-18	
■ COPYRIGHT				-THESE DOCUMENTS AND ANY WORKS EXECUTED AS A RESULT OF THESE DOCUMENTS SHALL BE SUBJECT TO THE COPYRIGHT CONDITIONS SET OUT IN THE CONDITIONS OF ENGAGEMENT	-ALL DIMENSIONS TO BE CHECKED AND VERIFIED ON SITE		DRAWING TITLE SOUTH AND WEST ELEVATIONS		CHECKED	AMENDMENT NO.
				-BEFORE CARRYING OUT ANY WORK ENSURE THAT THE DRAWINGS USED CARRY THE LATEST AMENDMENT No.						

SCHEDULE OF EXTERIOR COLOURS
19 Poulton Parade, FRENCHS FOREST

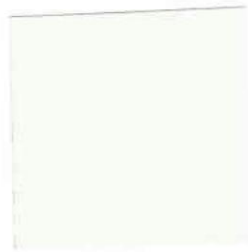

TRIM – Dulux SURFMIST

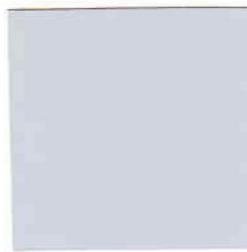

EXTERIOR CLADDING – British Paints STONE PATH



METAL DECK ROOF – Dulux SHALE GREY