


GENERAL NOTES
DO NOT SCALE FROM THIS DRAWING
CONFIRM ALL DIMENSIONS AND SETOUTS ON SITE
PRIOR TO MANUFACTURE & INSTALLATION
ALL WORK IN ACCORDANCE WITH
RELEVANT AUSTRALIAN STANDARDS
TO BE READ IN CONJUNCTION WITH
ENGINEERS DOCUMENTS
LEGEND

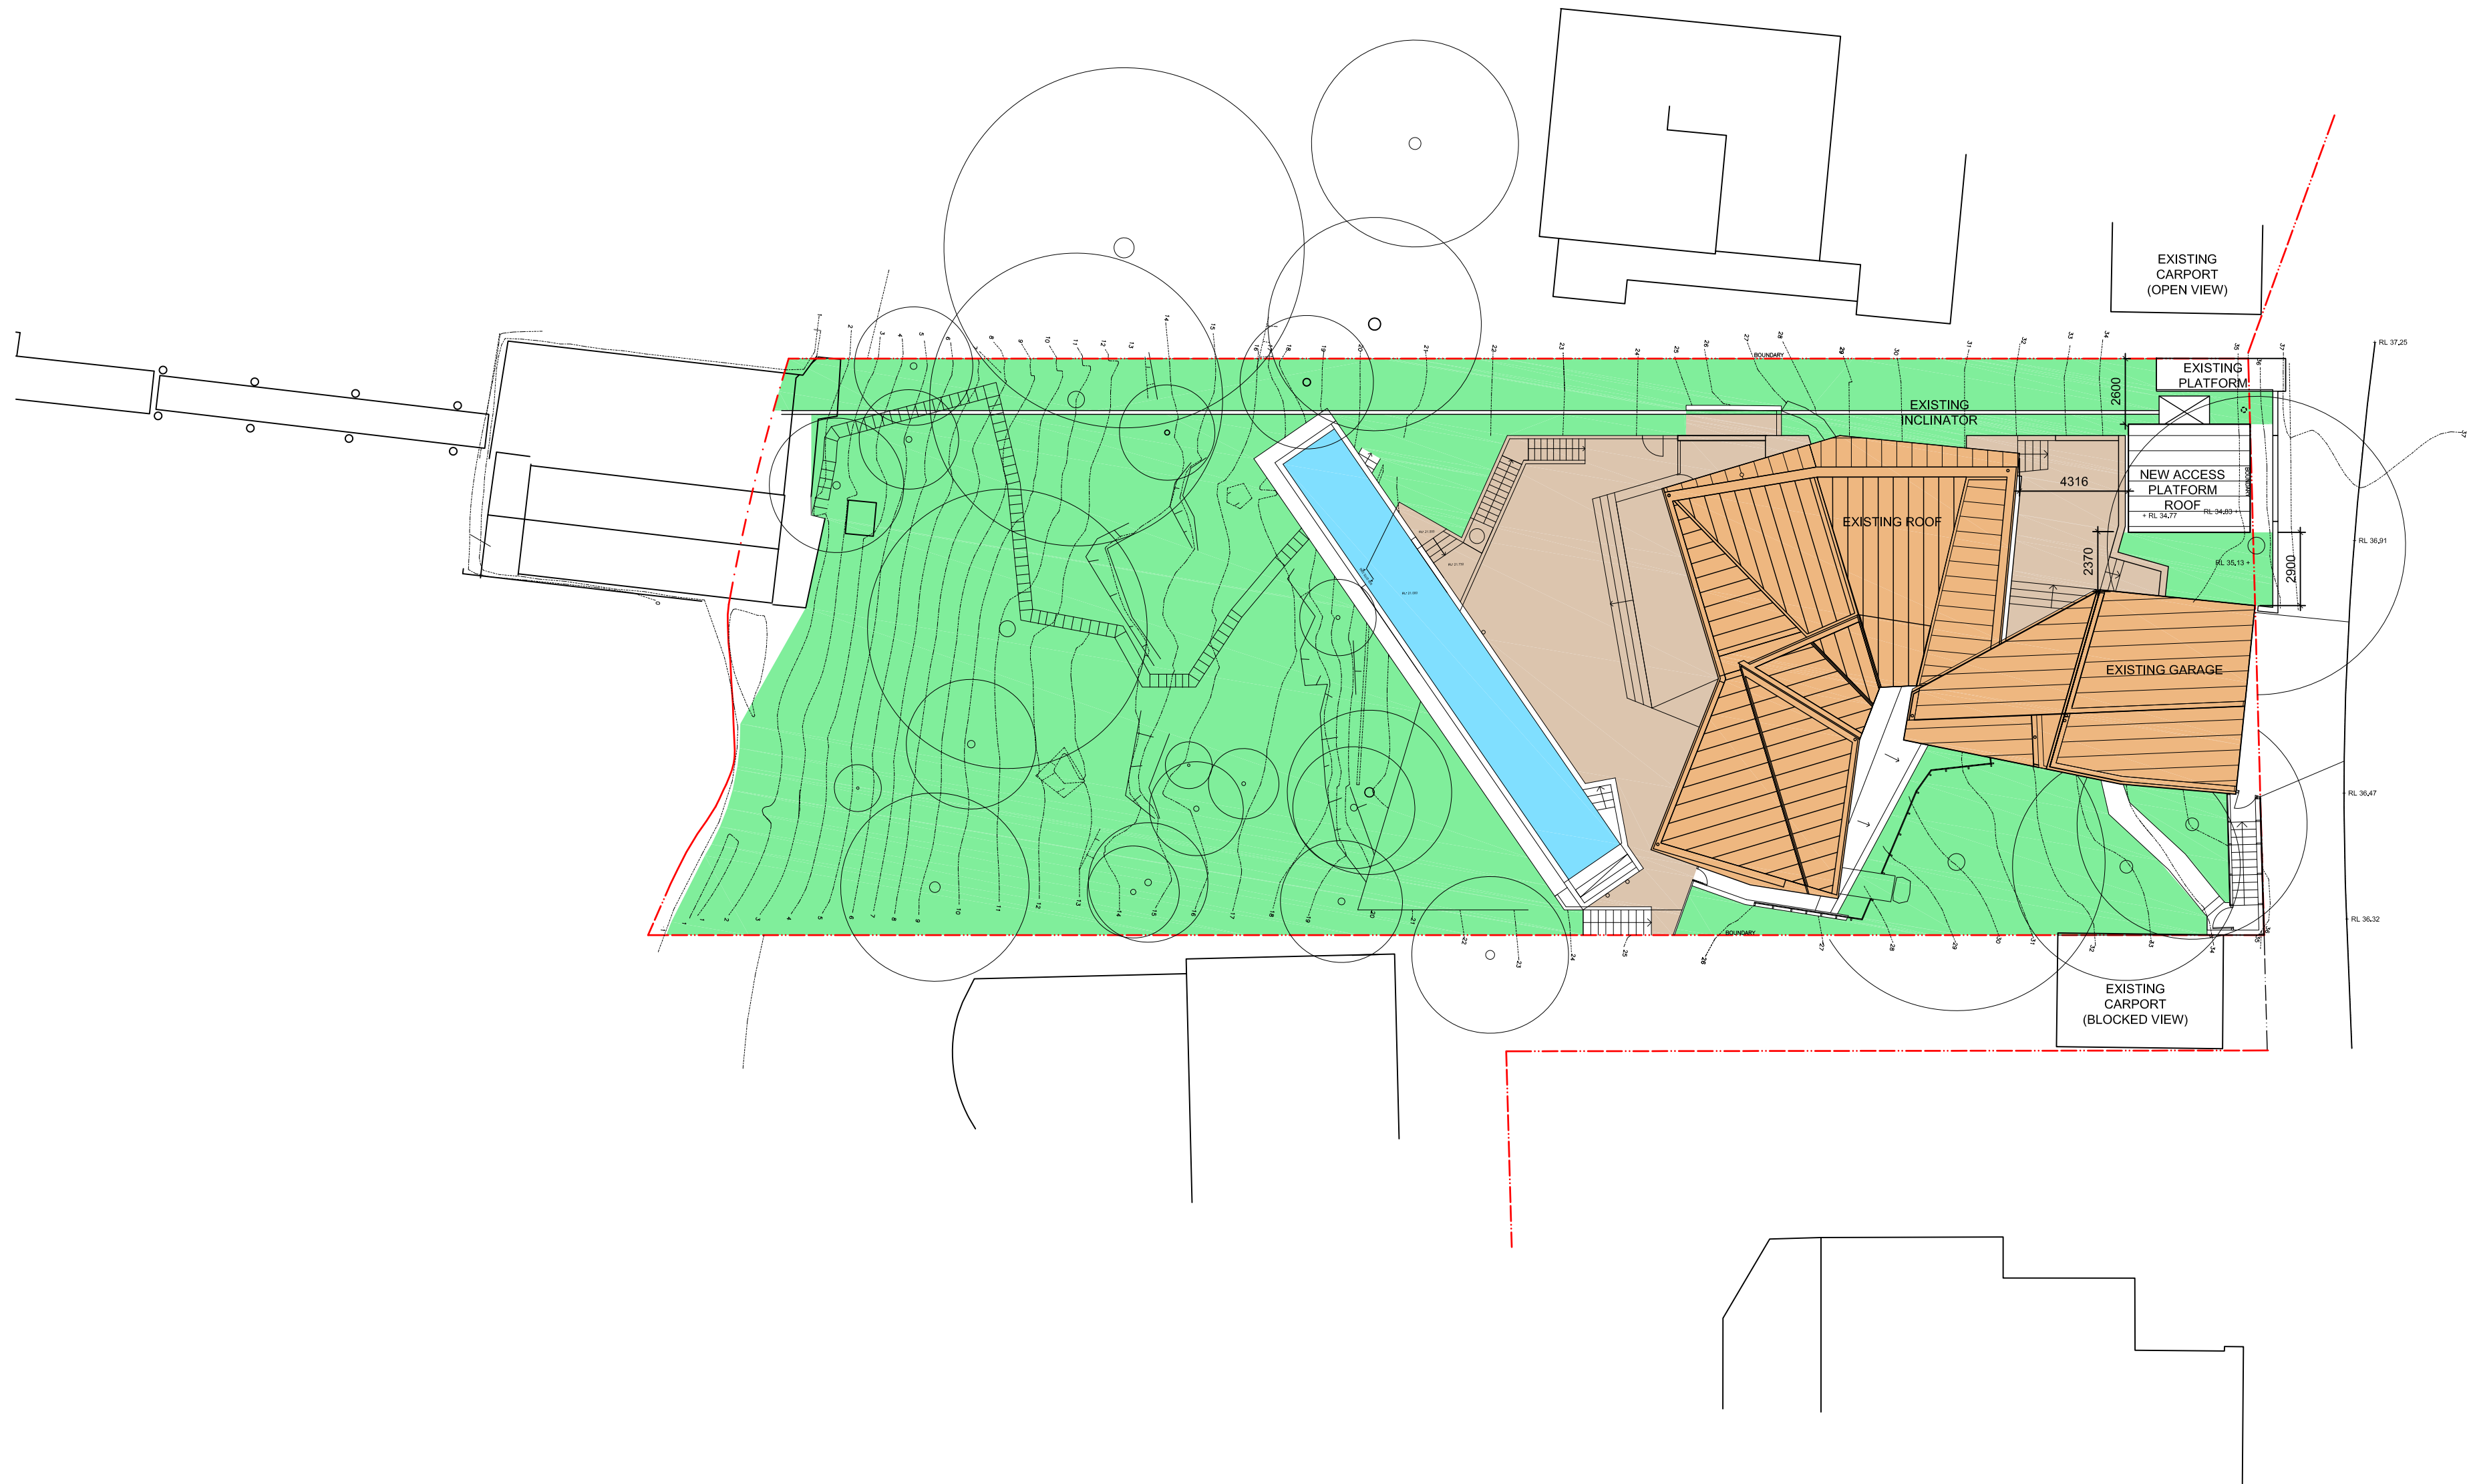

04	27.01.20	FINAL PLATFORM POSITION
03	22.01.20	ACCESS PLATFORM ROOF REDUCED BACK TO BOUNDARY
02	20.06.19	DA APPLICATION
01	15/11/18	DEVELOPMENT APPLICATION
Rev	Date	Description
sydney PO Box 01053, QVB Post Office Sydney 1230 802/32 York St, Sydney Nominated Architect: Gerard Reinmuth 6629 T 0 2 9 2 7 9 2 2 2 6 F 0 2 9 2 7 9 2 2 2 7		
hobart 181 Elizabeth St, Hobart 7000 Nominated Architect: Scott Balmforth 564 T 0 3 6 2 3 4 6 3 7 2 F 0 3 6 2 3 1 4 9 3 9		

terroir


Project:
159 RIVERVIEW ROAD
CLAREVILLE

Drawing Description:
SITE PLAN

Drawn by:	Checked by:	Date Plotted:
CR	CR	27.01.2020
Project No:	File No:	Scale:
04311	04311-03-ROOF PLAN 2017	1:200@A2

DWG NO:	SK-00	REV NO: 04
---------	-------	------------

Drawing Status: DA APPLICATION

 

PROJECT NORTH

DO NOT SCALE FROM THIS DRAWING

ALL WORK IN ACCORDANCE WITH
RELEVANT AUSTRALIAN STANDARDS

TO BE READ IN CONJUNCTION WITH
ENGINEERS DOCUMENTS



13	27.01.20	
	FINAL PLATFORM POSITION	
10	27.01.20	
	PLATFORM MOVED AWAY FROM BOUNDARY	
11	30.08.19	
	DA APPLICATION	
10	16.08.19	
	FOOTING LOCATIONS UPDATED AS PER SE ADVICED	
9	30.07.19	
	UNIMATED NOTES & GATE CHANGED TO SLIDING	
8	15.11.18	
	BALUSTRADE INFILL ALTERED & ROOF RAISED 300mm	
7	27.07.18	
	METER BOX AND EXISTING WALL NOTE ADJUSTED	
6	27.07.18	
	INCLINATOR CAR ADDED	
05	27.07.18	
	RETAINING WALL NOTE CLARIFIED	
04	20.06.18	
	DEVELOPMENT APPLICATION	
Rev	Date	Description

s y d n e y PO Box Q1053, QVB Post Office
Sydney 1230
802/32 York St, Sydney
Nominated Architect: Gerard Reinmuth 6629
T 0 2 9 2 7 9 2 2 2 6
F 0 2 9 2 7 9 2 2 2 7

hobart 181 Elizabeth St, Hobart 7000
Nominated Architect: Scott Balmforth 564
T 03 6234 6372
F 03 6231 4939


Project:
159 RIVERVIEW ROAD
CLAREVILLE

Drawing Description:
DISABLED ACCESS
INLCINATOR THRESHOLD STRUCTURE
PLAN


Drawn by:	Checked by:	Date Plotted:
CR	CR	27/01/2020
Project No:	File No:	Scale:
04311	04311-A40-02-INCL. PLATFORM PLAN	1:20@A2

DWG NO:	DA-01	REV NO: 13
---------	-------	------------


Drawing Status: DA SUBMISSION

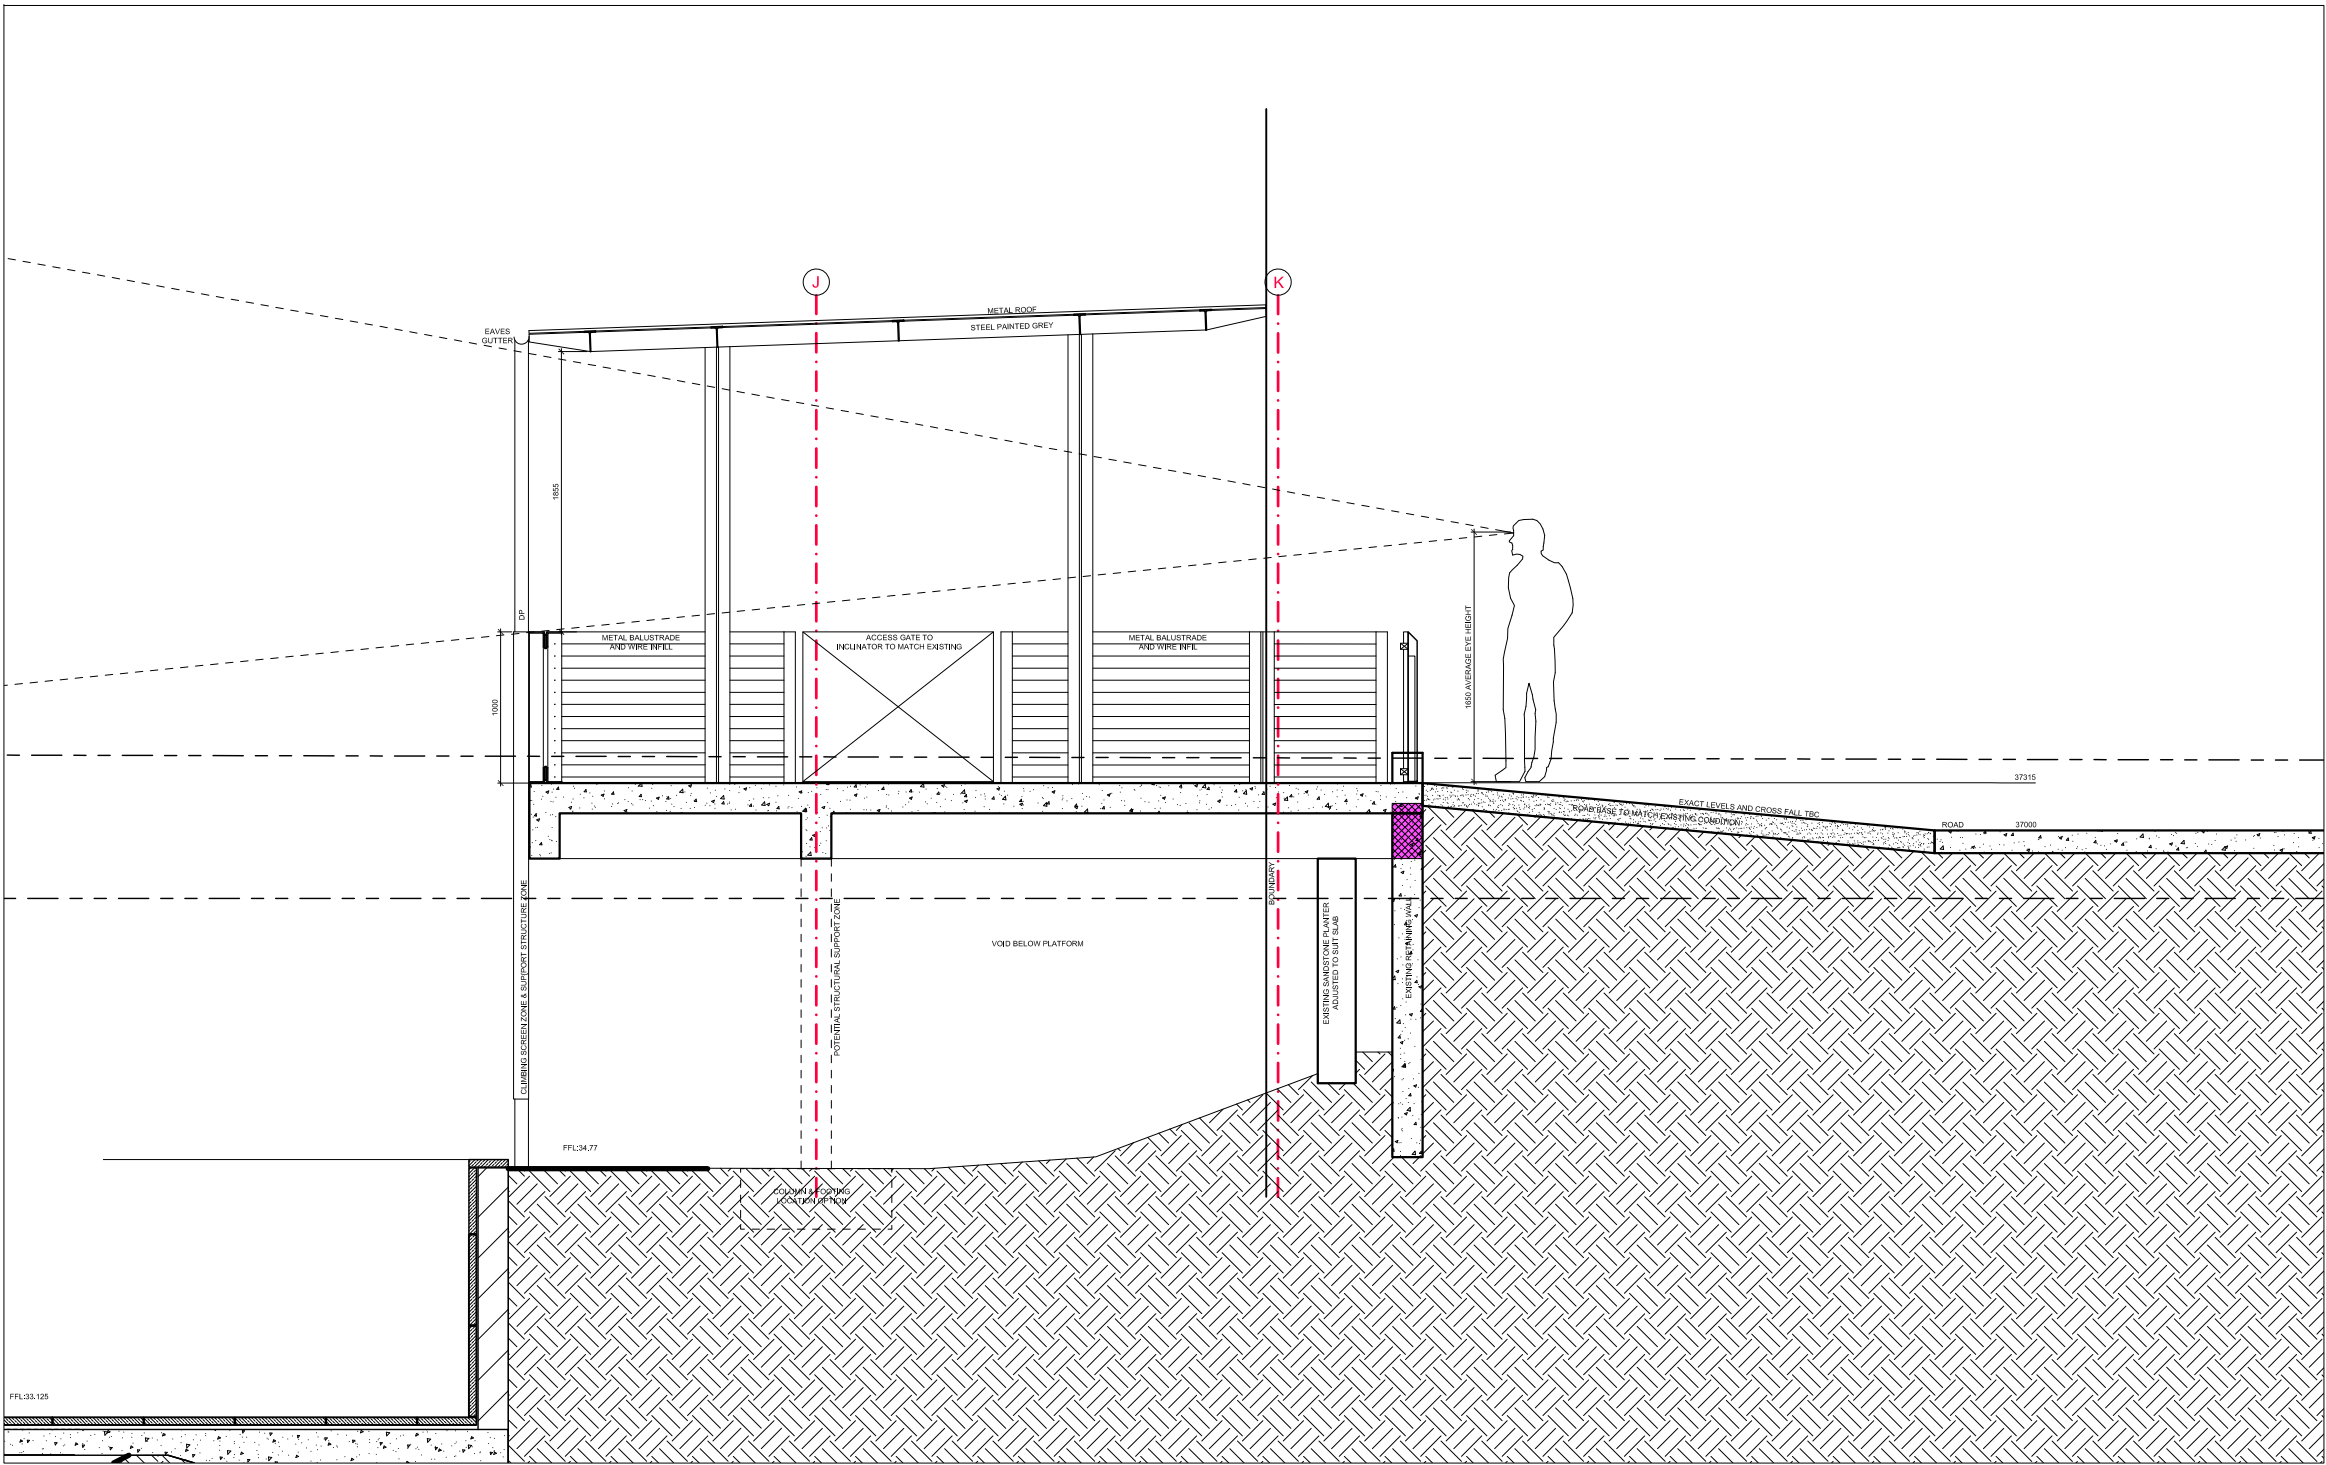

1 PLATFORM LONG SECTION
SCALE 1:50

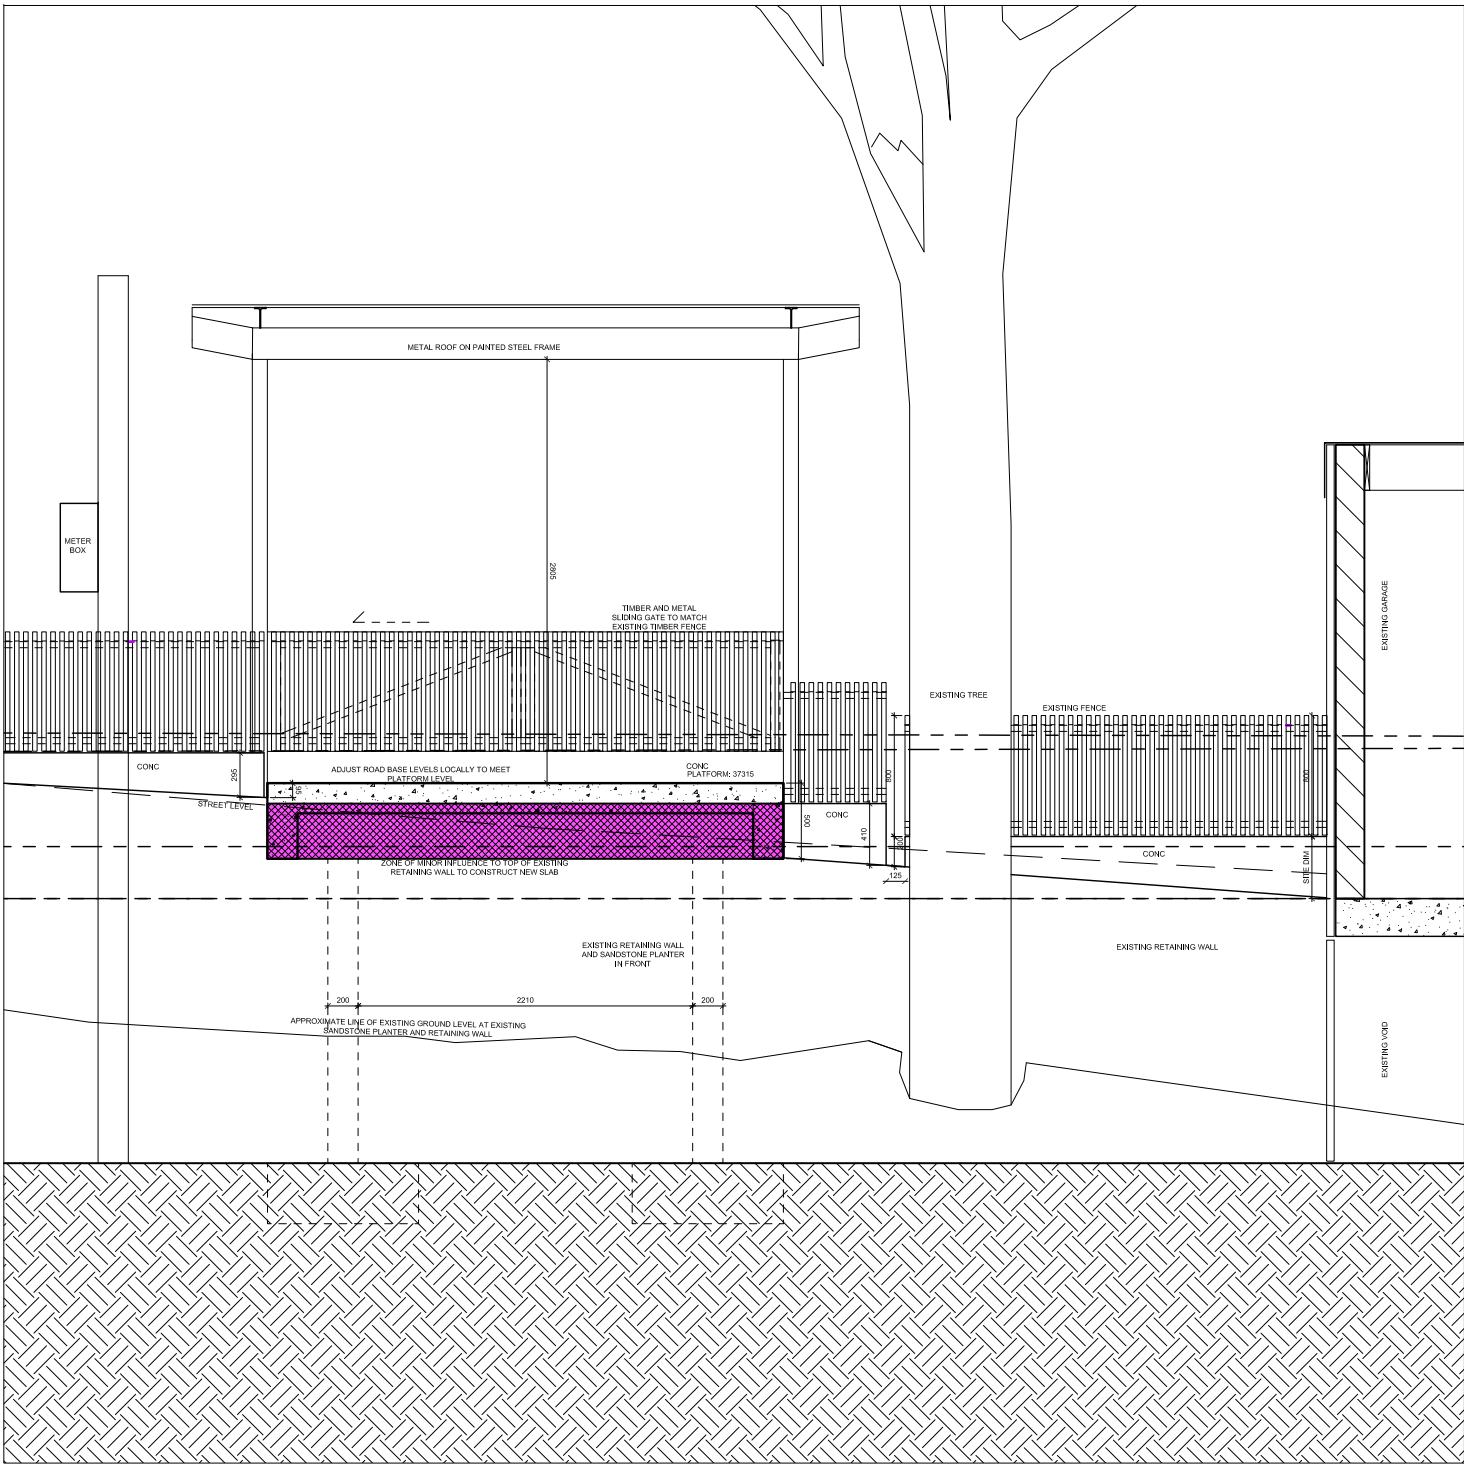

3 PLATFORM COURTYARD SECTION
SCALE 1:50

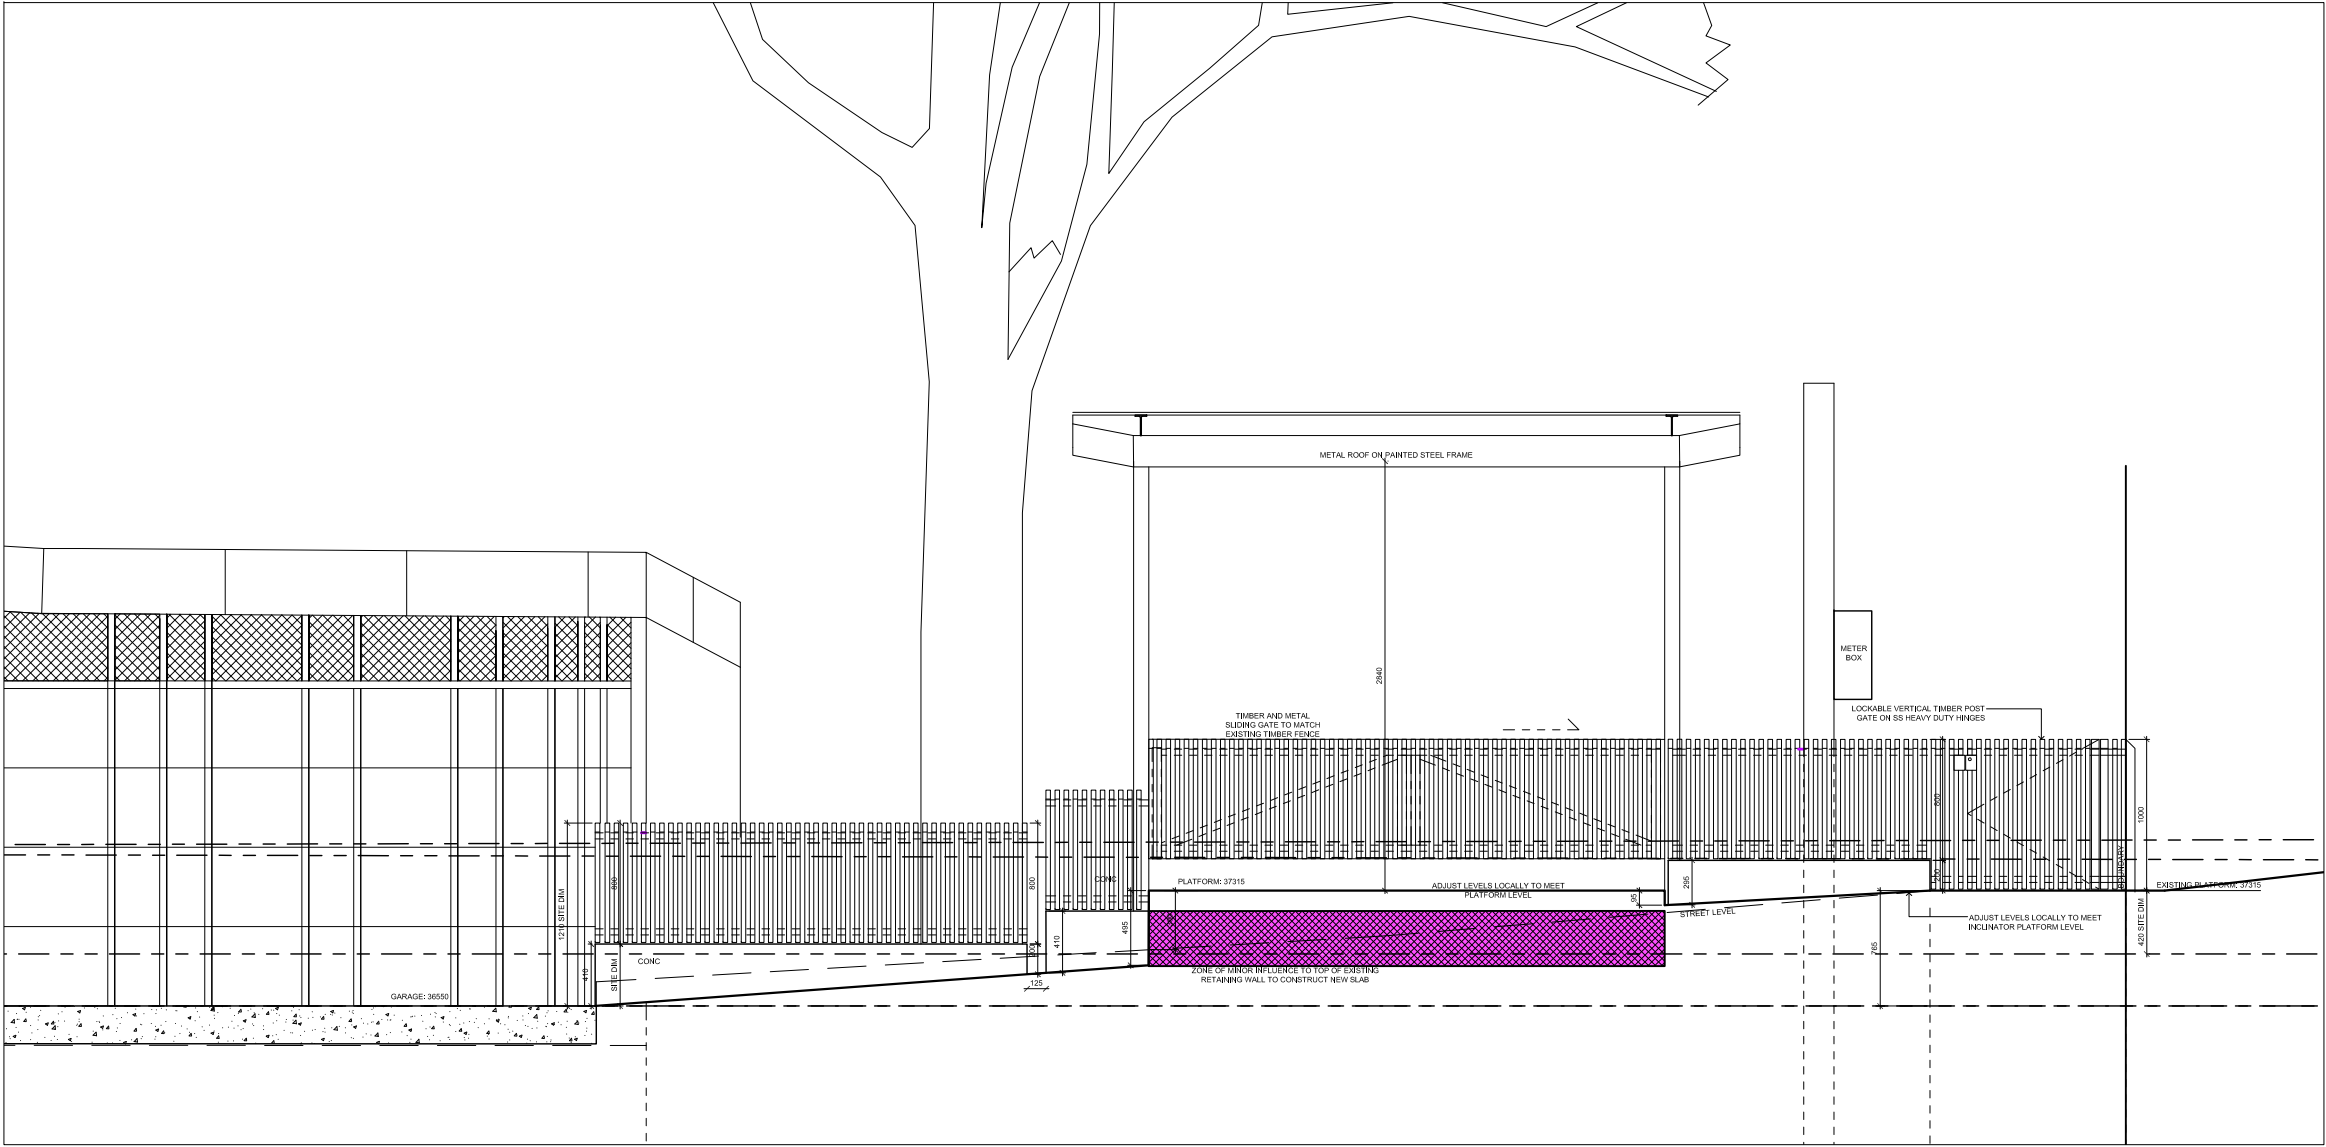

2 PLATFORM STREET ELEVATION
SCALE 1:50

GENERAL NOTES
DO NOT SCALE FROM THIS DRAWING
CONFIRM ALL DIMENSIONS AND SETOUTS ON SITE
PRIOR TO MANUFACTURE & INSTALLATION
ALL WORK IN ACCORDANCE WITH
RELEVANT AUSTRALIAN STANDARDS
TO BE READ IN CONJUNCTION WITH
ENGINEERS DOCUMENTS
LEGEND

12	27.01.20	FINAL PLATFORM POSITION
11	22.01.20	ROOF REDUCED BACK TO BOUNDARY LINE
10	01.09.2019	PINK HATCH ADDED
9	30.06.19	DA APPLICATION
8	01.06.19	RETAINING WALL ZONE OF INFLUENCE INCLUDED
7	30.07.18	ADDITIONAL SECTION INCLUDED
06	15/11/18	BALUSTRADE INFILL ALTERED & ROOF RAISED 300mm
05	2/07/18	RETAINING WALL NOTE CLARIFIED
04	20.06.18	DEVELOPMENT APPLICATION
Rev	Date	Description
sydney	PO Box 01053, QVB Post Office Sydney 1230 802/32 York St, Sydney Nominated Architect: Gerard Reinmuth 6629 T 0 2 9 2 7 9 2 2 2 6 F 0 2 9 2 7 9 2 2 2 7	
hobart	181 Elizabeth St, Hobart 7000 Nominated Architect: Scott Balmforth 564 T 0 3 6 2 3 4 6 3 7 2 F 0 3 6 2 3 1 4 9 3 9	

terroir

Project:
159 RIVERVIEW ROAD
CLAREVILLE

Drawing Description:
DISABLED ACCESS
INCLINATOR THRESHOLD STRUCTURE
SECTIONS

Drawn by:	Checked by:	Date Plotted:
CR	CR	27/01/2020
Project No:	File No:	Scale:
04311	04311-4-04-000000_PLATFORM.PLA	1:50@A2

DWG NO:	DA-02	REV NO: 12
---------	-------	------------

Drawing Status: DA APPLICATION