


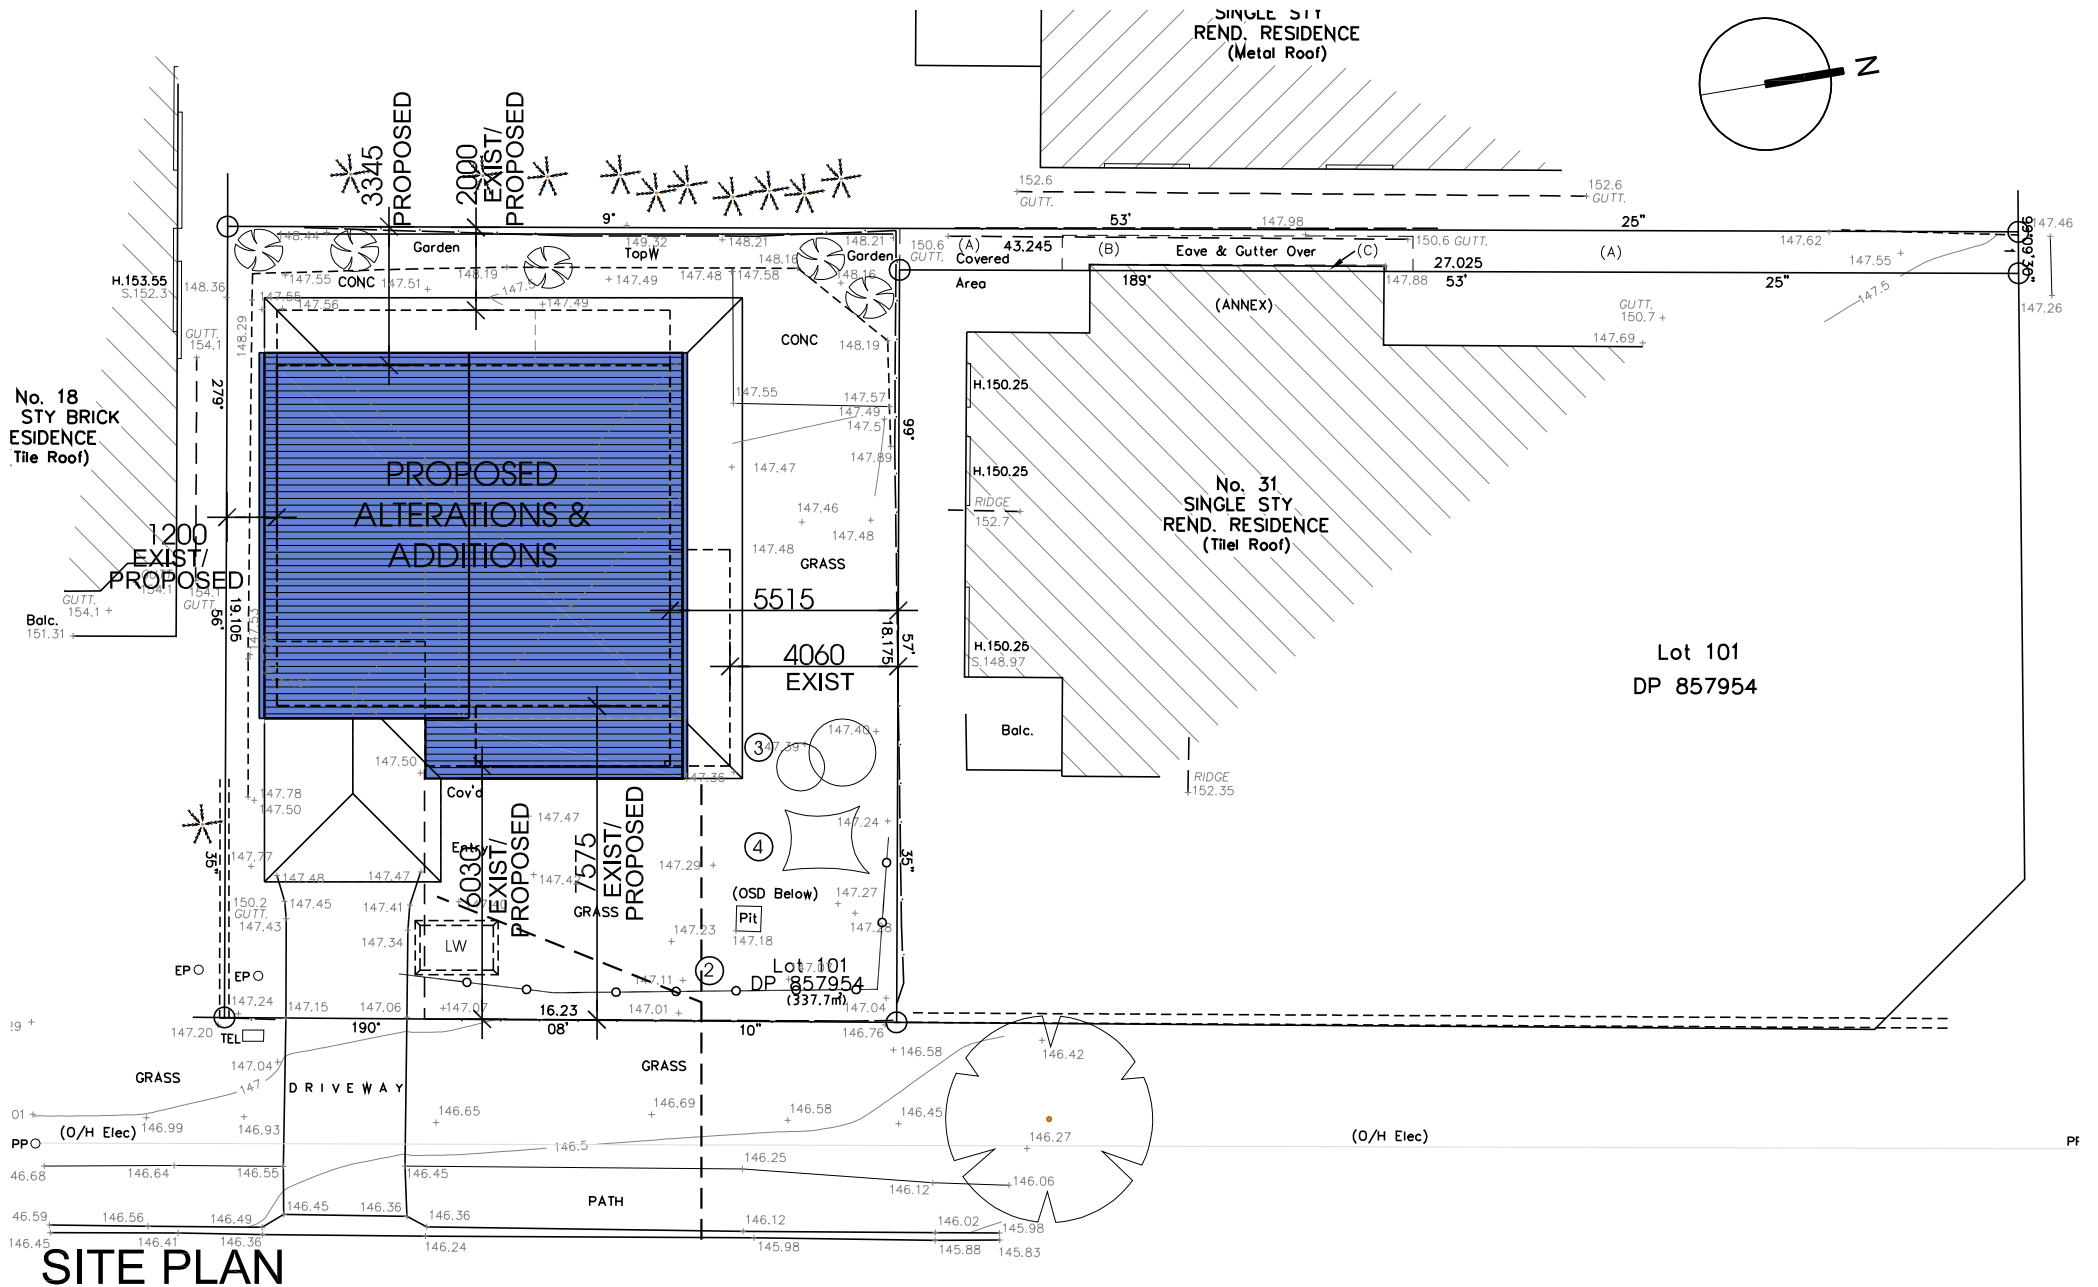

SITE PLAN

CLIENT
MR & MRS ECKFORD

ADDRESS
20 PATANGA ROAD
FRENCHS FOREST

DESIGNED BY
G.V.B

DRAWN BY
G.V.B

CHECK BY
G.V.B


DRAWING TITLE
SITE PLAN

SCALE
1:200 @ A3


DRAWING No.
01/A

glen@bowermandesign.com.au
0412 602 571




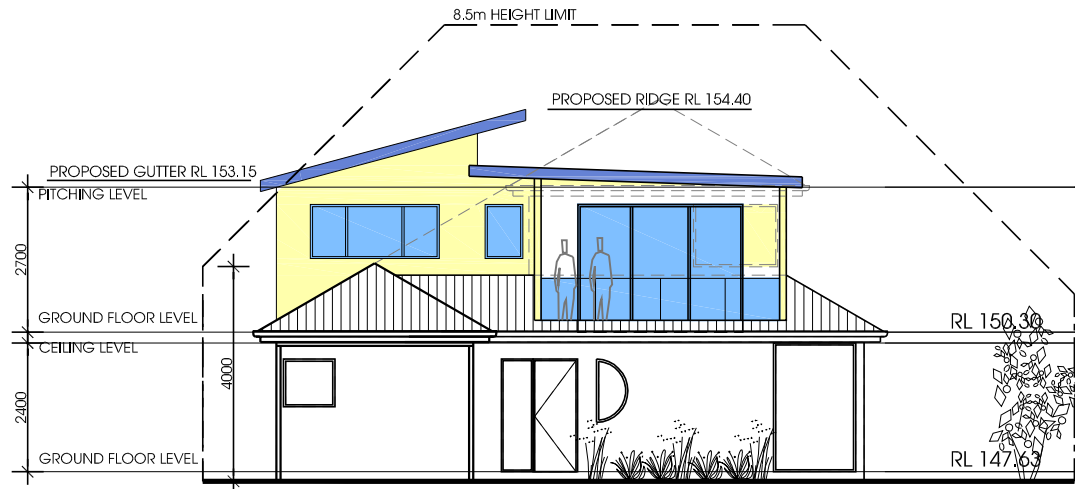


FRONT ELEVATION (East)

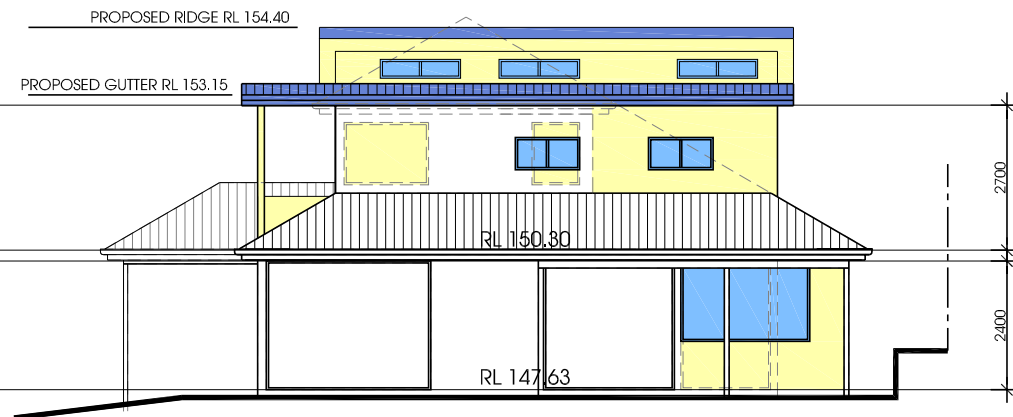

SIDE ELEVATION (North)

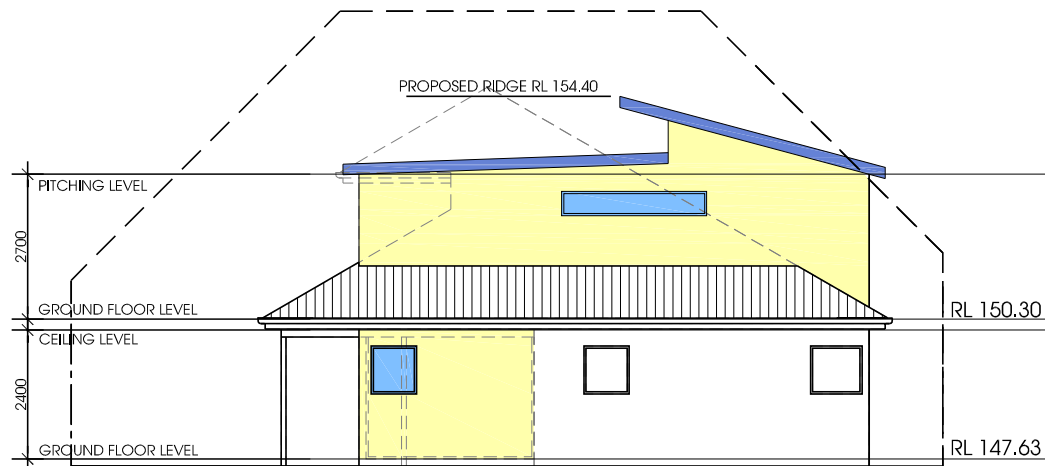

REAR ELEVATION (West)

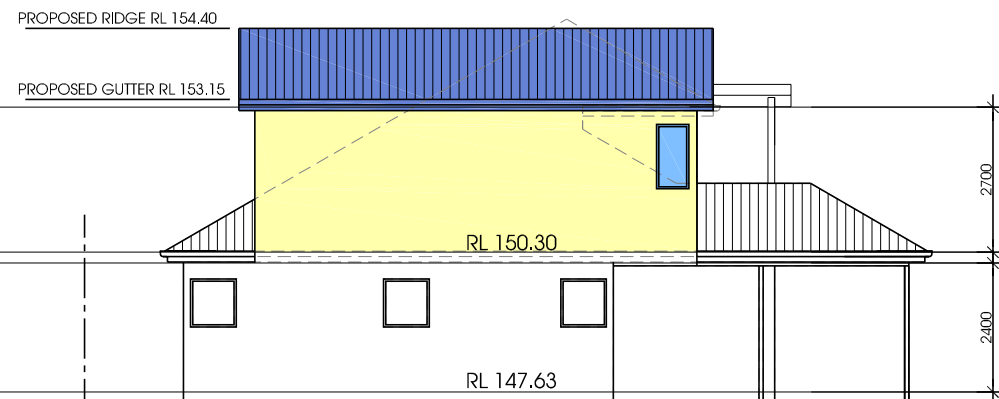

SIDE ELEVATION (South)

CLIENT MR & MRS ECKFORD			DRAWING TITLE NOTIFICATION ELEVATIONS		demid.bowman@design.com.au 0412 602 571 
ADDRESS 20 PATANGA ROAD FRENCHS FOREST			SCALE N.T.S		
DESIGNED BY G.V.B	DRAWN BY G.V.B	CHECK BY G.V.B	DRAWING No. NN2		