


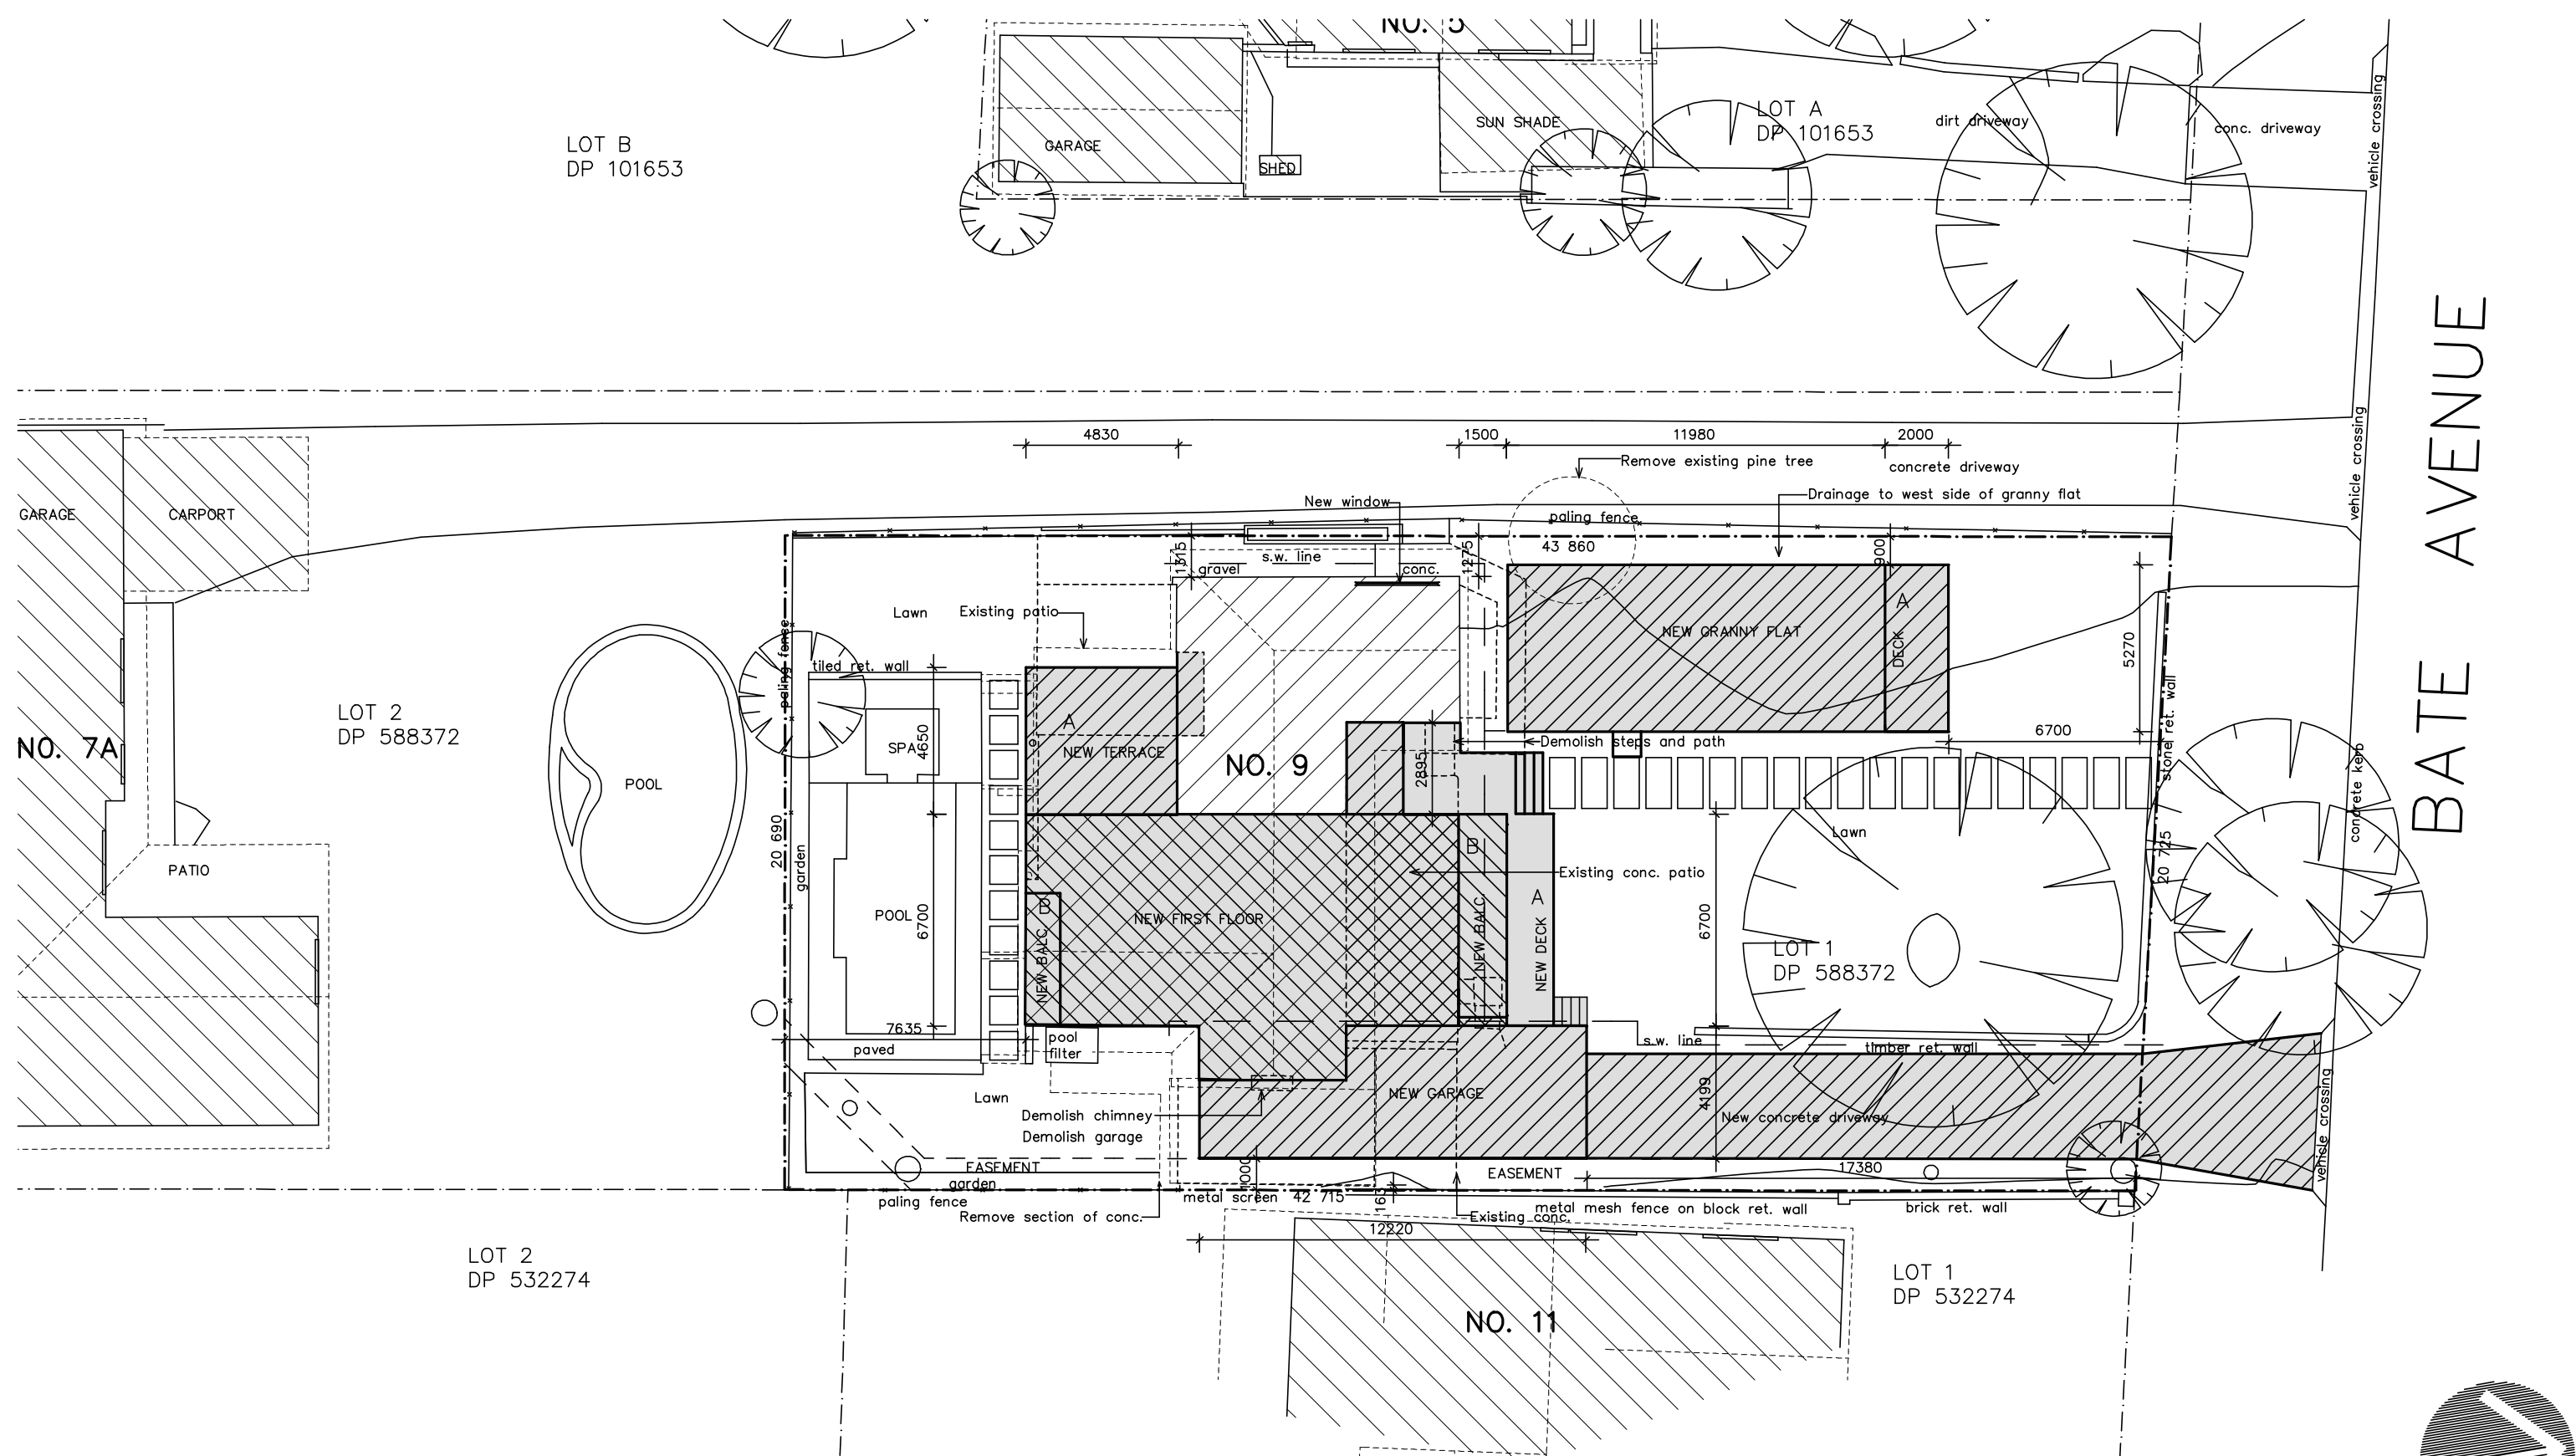

- KEY
- S → PREVAILING WINDS (SUMMER)
- W → PREVAILING WINDS (WINTER)
- P → PRIVACY CONSIDERATIONS
- N → NOISE CONSIDERATIONS

- A - DECK
- B - BALCONY
- FALLS FOR DRAINAGE
- BOUNDARY
- ▲ CAR ENTRY POINT

- INDICATES GROUND FLOOR
- INDICATES FIRST FLOOR

SITE AREA: 895.7 sq.m.
EXISTING GROUND FLOOR AREA: 128.4 sq.m.
EXISTING GARAGE: 20.3 sq.m.
NEW GROUND FLOOR AREA: 147.3 sq.m.
NEW FIRST FLOOR AREA: 76.7 sq.m.
NEW FIRST FLOOR BALCS.: 16.9 sq.m.
NEW GARAGE AREA: 39.2 sq.m.
NEW DECK: 27.7 sq.m.
NEW TERRACE: 22.4 sq.m.
NEW GRANNY FLAT AREA: 60 sq.m.
NEW GRANNY FLAT DECK: 9.8 sq.m.

LANDSCAPE OPEN SPACE: (40%) 358.2 sq.m.

NOTES:
This drawing is the copyright of Duffy Regan Design and may not be altered, reproduced or transmitted without permission of Duffy Regan Design.
All levels and dimensions are to be checked on site prior to commencement of any work.
All new and altered works to relevant BCA and AS/NZ standards.
NOT FOR CONSTRUCTION

Project: ALTERATIONS & ADDITIONS
& NEW GRANNY FLAT
for: V. Paice & T. Kennedy
at: 9 Bate Avenue, Allambie Heights 2100

Title:
**SITE PLAN &
SITE ANALYSIS PLAN**


DUFFY REGAN DESIGN
121 Soldiers Ave., Freshwater NSW 2096
Telephone: (02) 9905 6009
Mobile: 0416 037 847
Email: dregandesign@gmail.com

Scale: 1:200 @ A3
Date: NOV 2020
Drawn: D.R.

Job. No. 659/20

Revision:

Drawing No. **DA-01**

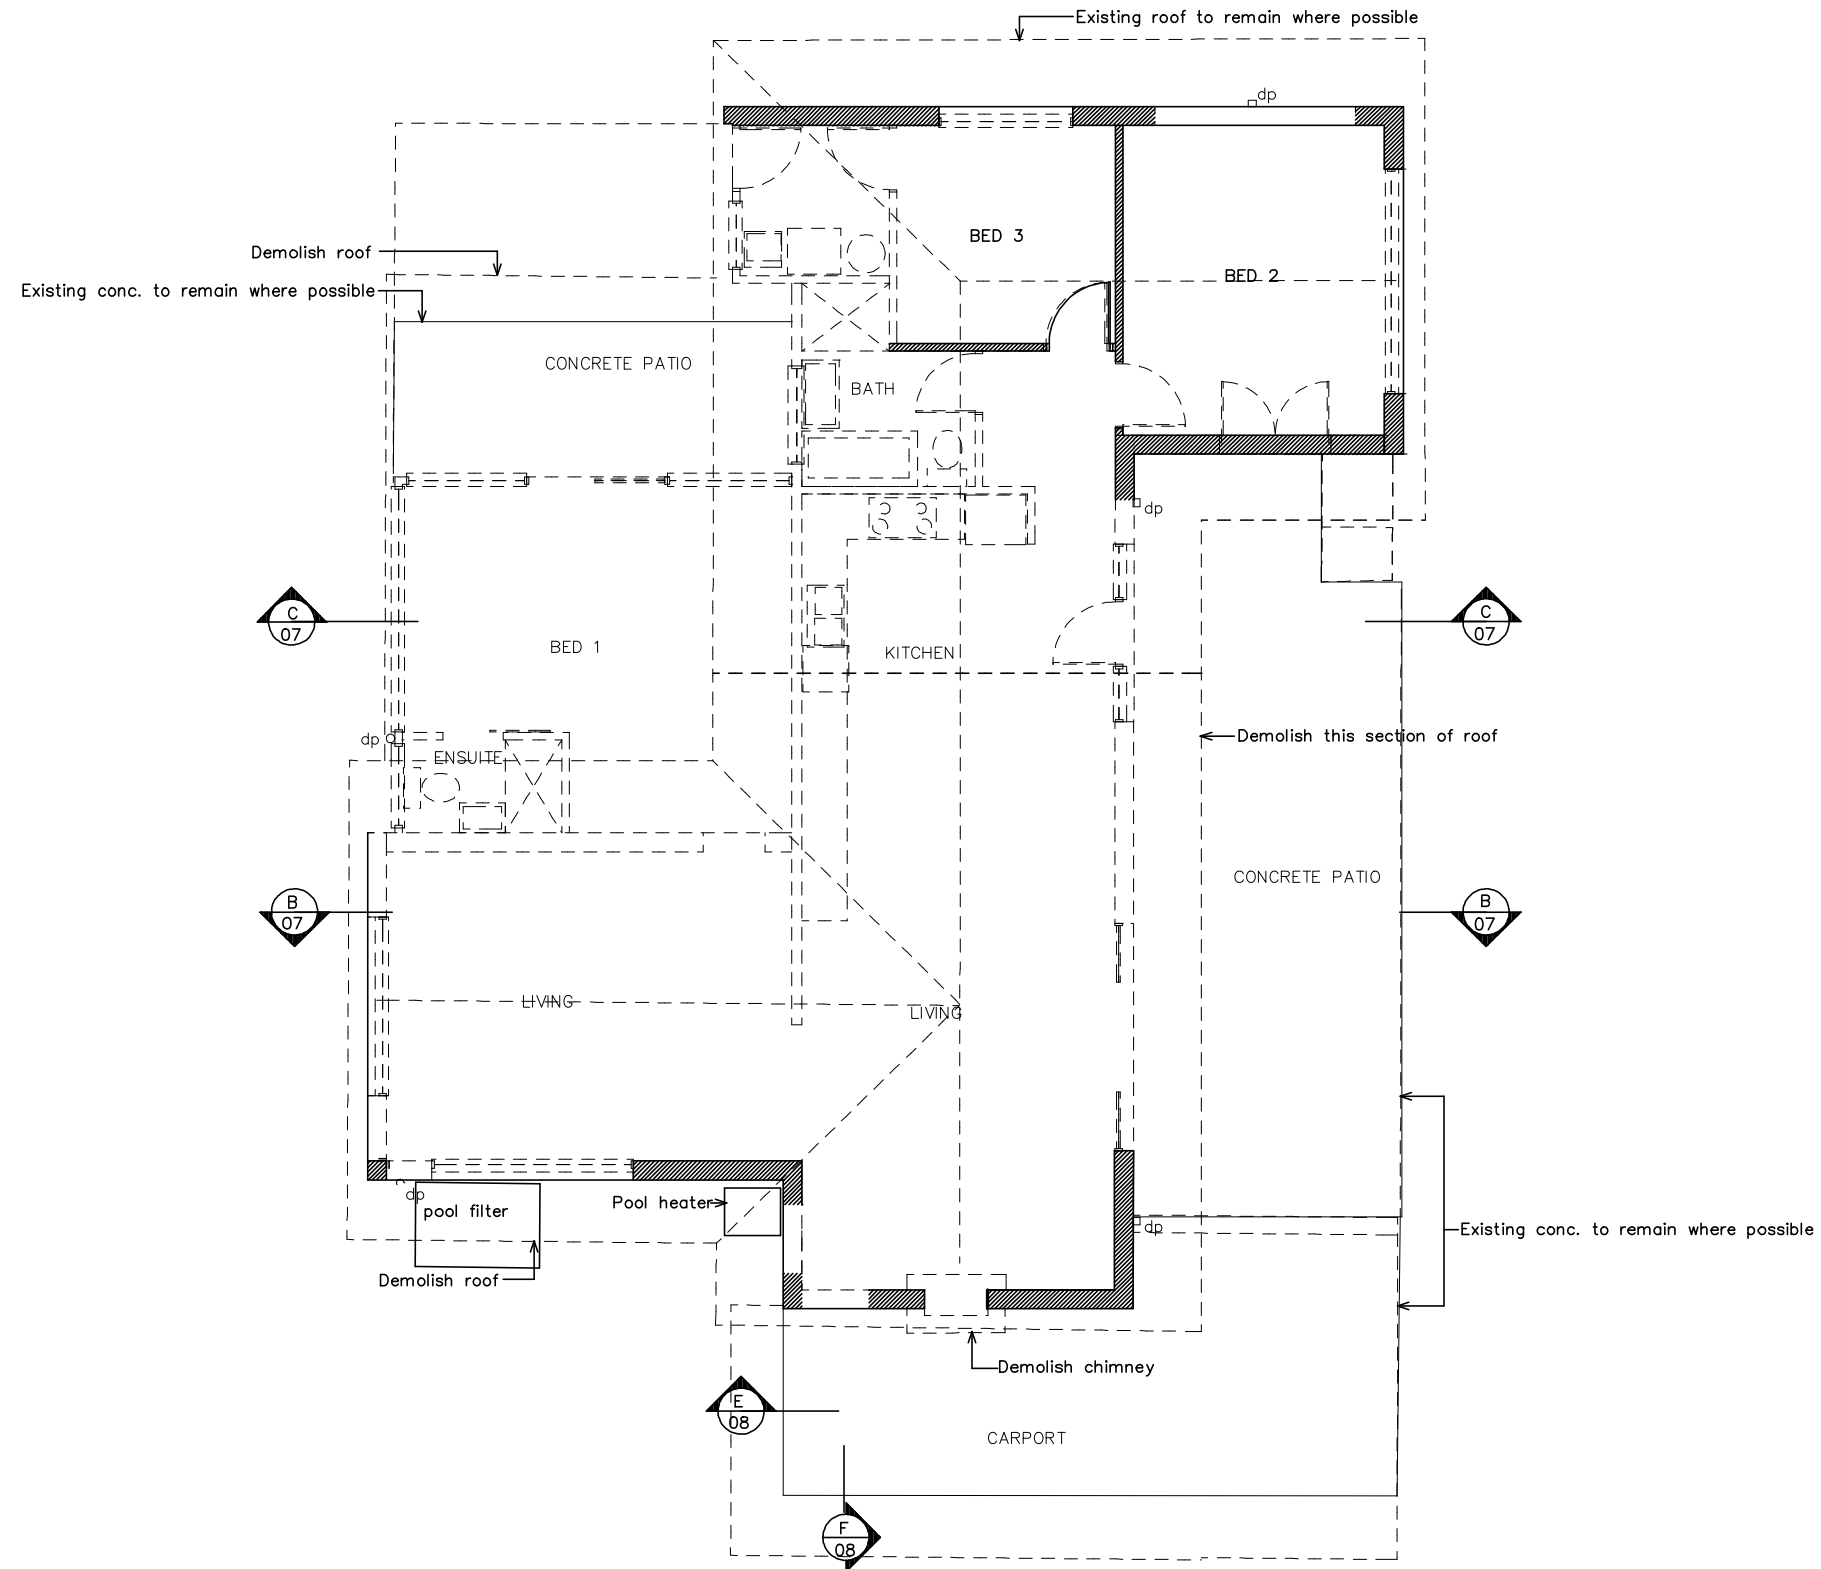

LEGEND

	Existing brick veneer wall
	Demolish brick veneer wall
	Demolish timber frame wall

NOTES:
 This drawing is the copyright of Duffy Regan Design and may not be altered, reproduced or transmitted without permission of Duffy Regan Design.
 All levels and dimensions are to be checked on site prior to commencement of any work.
 All new and altered works to relevant BCA and AS/NZ standards.
 NOT FOR CONSTRUCTION

Project: ALTERATIONS & ADDITIONS
 & NEW GRANNY FLAT
 for: V. Paice & T. Kennedy
 at: 9 Bate Avenue, Allambie Heights 2100

Job. No. 659/20

Title:

Scale: 1:100 @ A3

Revision:

DEMOLITION PLAN

Date: NOV 2020


Drawn: D.R.

DUFFY REGAN DESIGN
 121 Soldiers Ave., Freshwater NSW 2096

Telephone: (02) 9905 6009
 Mobile: 0416 037 847
 Email: dregandesign@gmail.com

Drawing No. DA-02



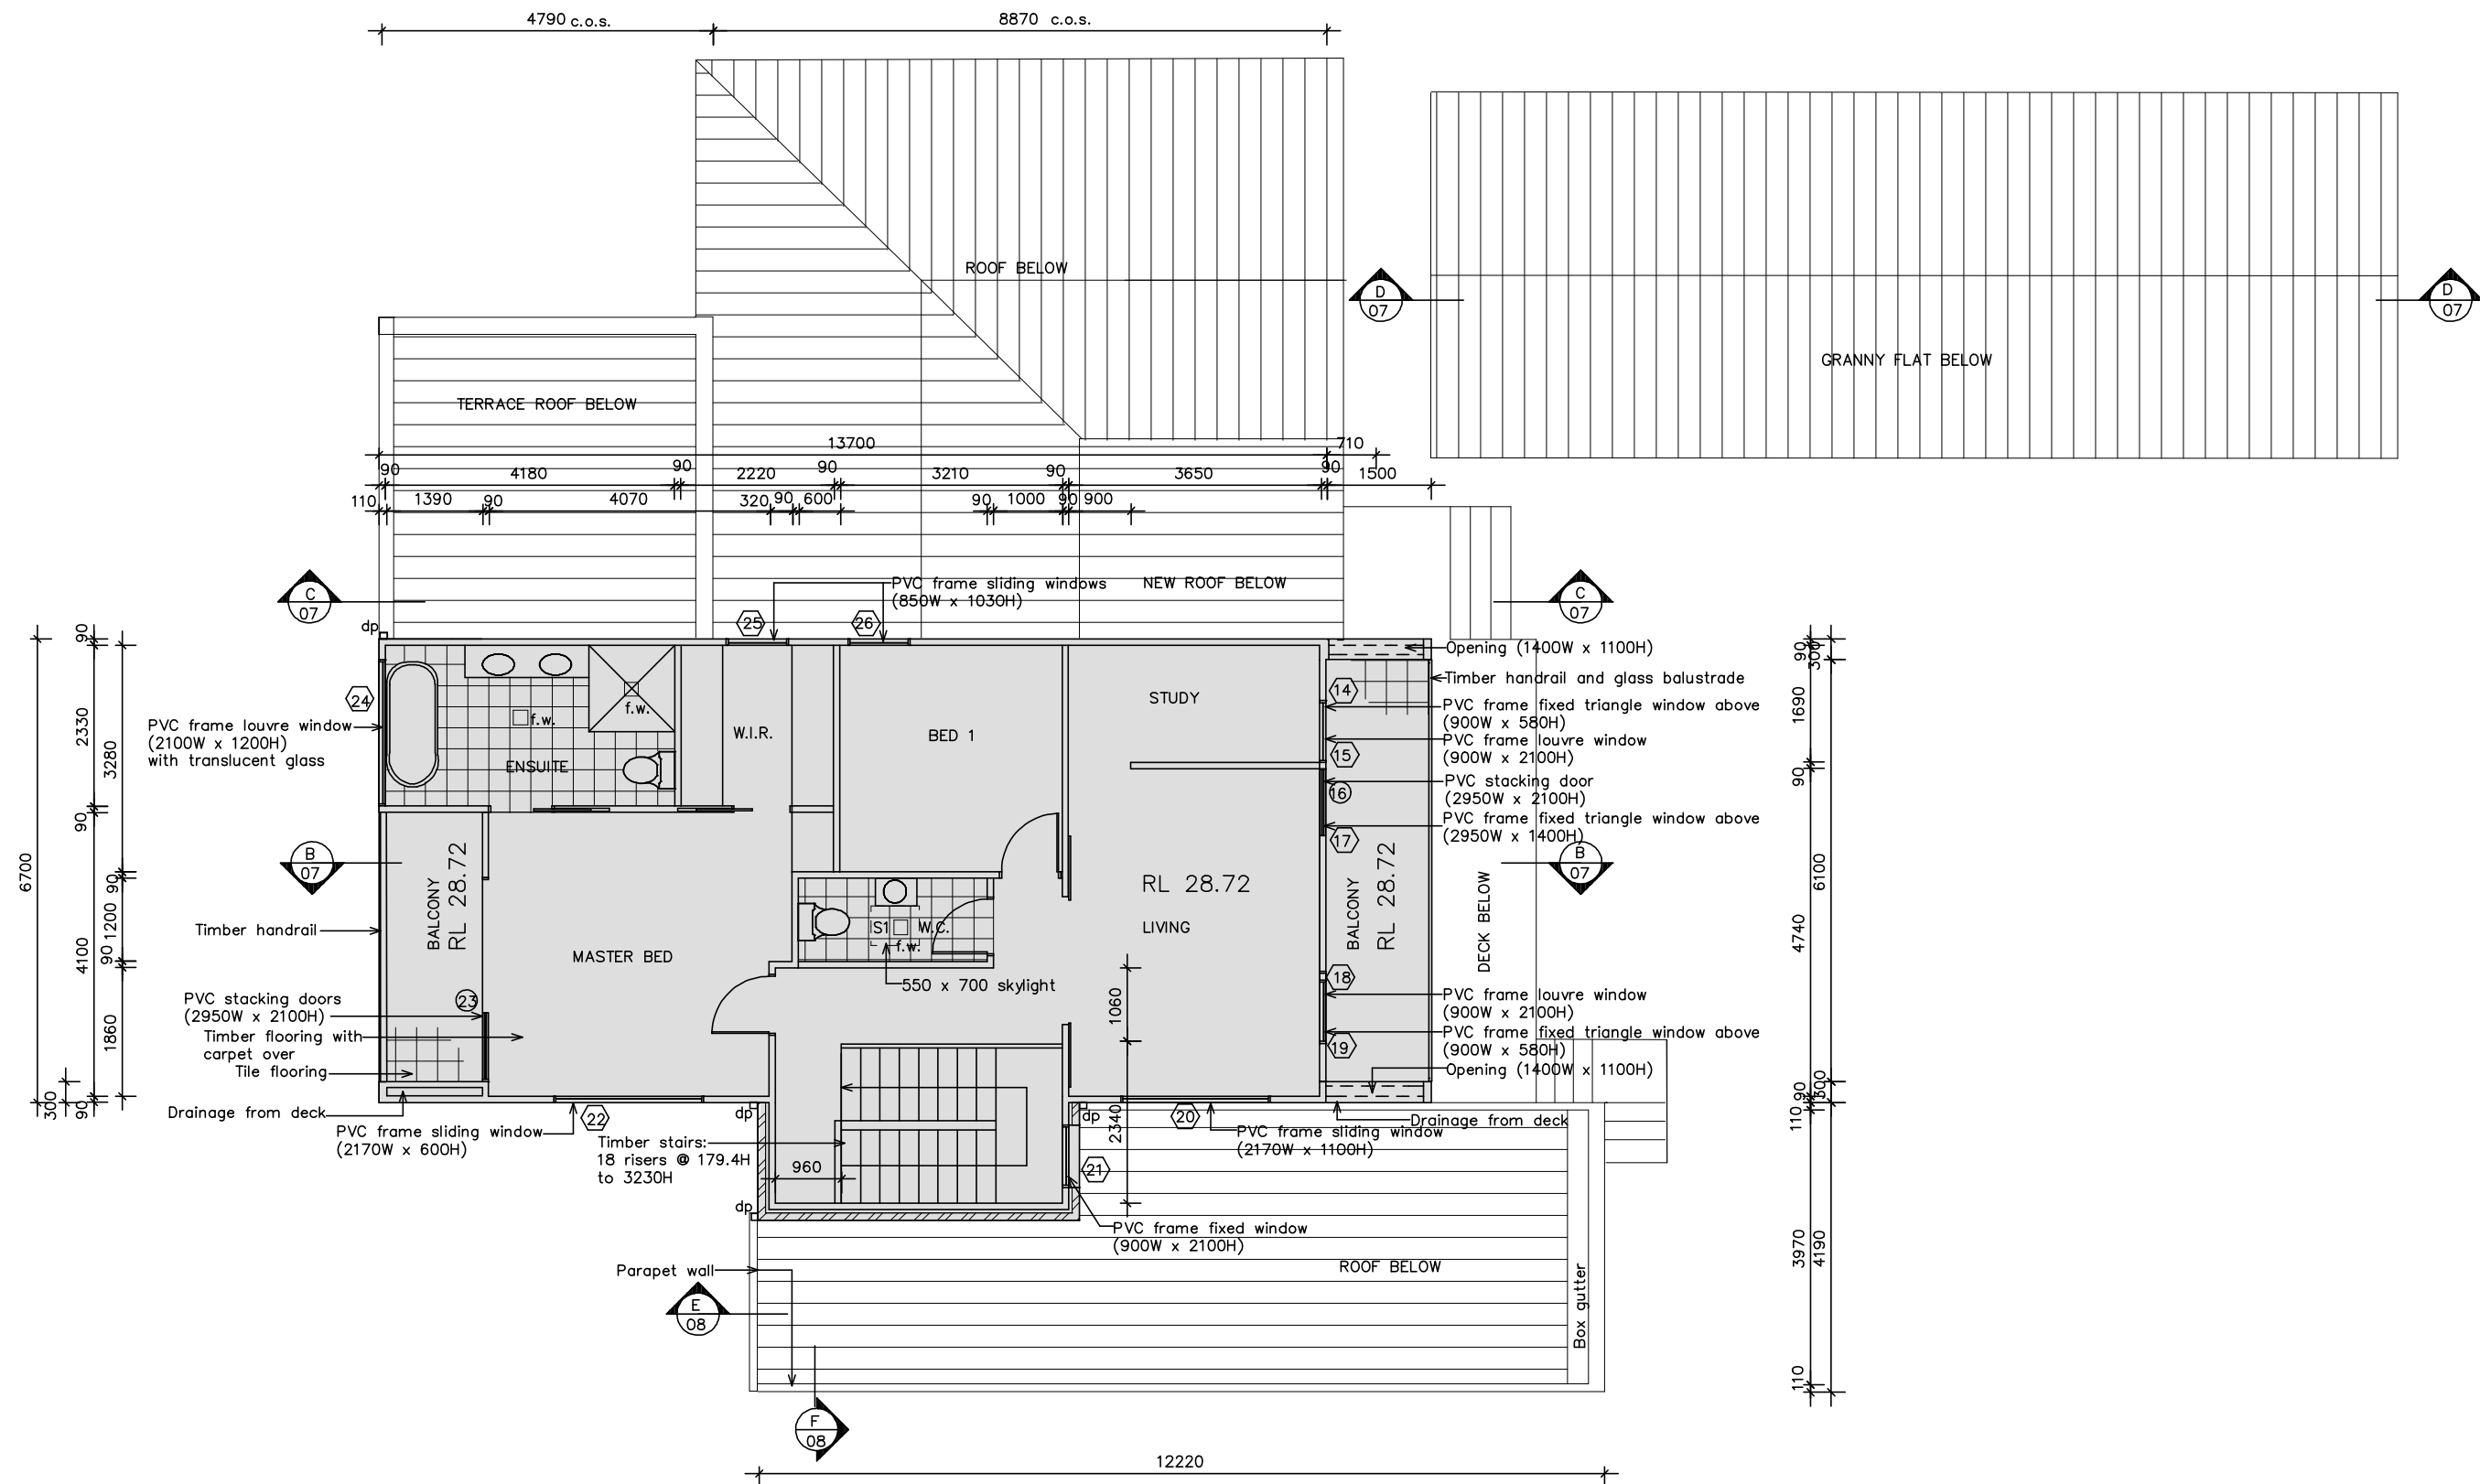

BASIX WINDOWS AND GLAZED DOORS REQUIREMENTS:

All window and door frames to be uPVC.

Windows 10 and 24 to have single toned glass (U-value: 5.67, SHGC: 0.49).

Windows 5, 15-16, 18, 20-22 and 25-26 to have single pyrolytic low-e glass (U-value: 3.99, SHGC: 0.4).

All other windows and doors to have single clear glass.

Windows 5, 15, 16, 18, 20-22, and 25-26 to have 450D pergola over.

Skylight S1 to be aluminium, moulded plastic single clear, (or U-value: 6.21, SHGC: 0.808).

NOTES:

This drawing is the copyright of Duffy Regan Design and may not be altered, reproduced or transmitted without permission of Duffy Regan Design.

All levels and dimensions are to be checked on site prior to commencement of any work.

All new and altered works to relevant BCA and AS/NZ standards.

NOT FOR CONSTRUCTION

Project: ALTERATIONS & ADDITIONS
& NEW GRANNY FLAT

Job. No. 659/20

for: V. Paice & T. Kennedy
at: 9 Bate Avenue, Allambie Heights 2100

Title:

Scale: 1:100 @ A3

Revision:

FIRST FLOOR PLAN

Date: NOV 2020

Drawn: D.R.


DUFFY REGAN DESIGN

Telephone: (02) 9905 6009
Mobile: 0416 037 847
Email: dregandesign@gmail.com


Drawing No.

DA-04



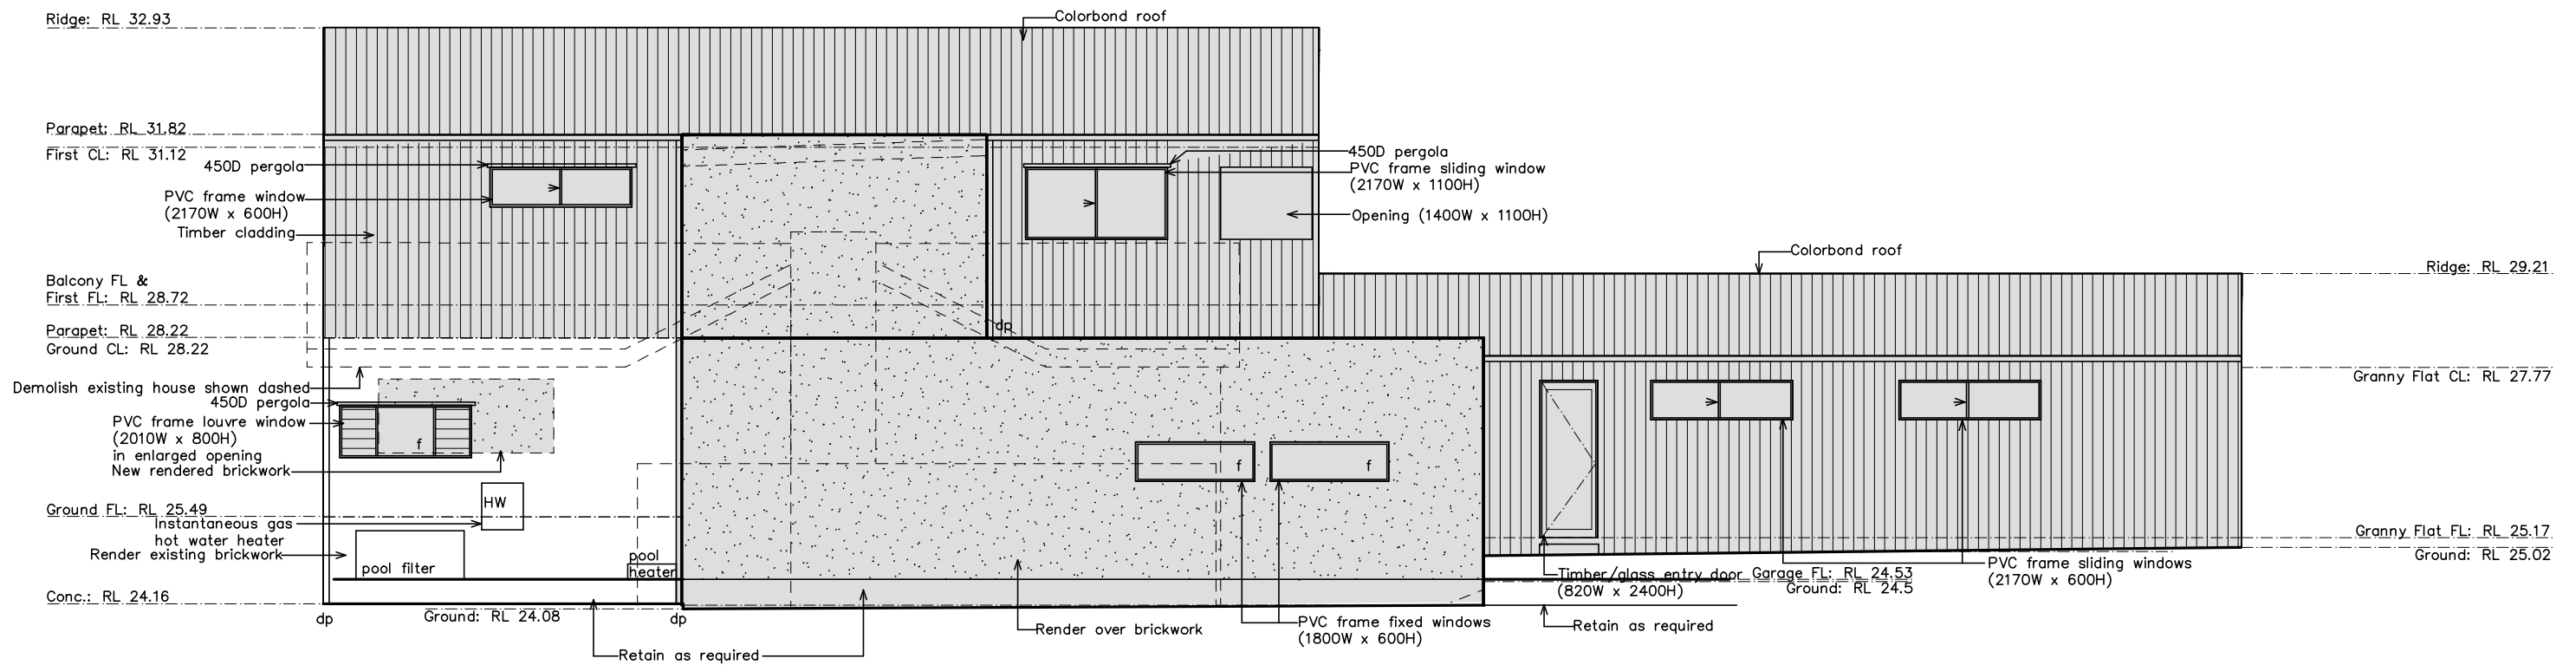

EAST ELEVATION

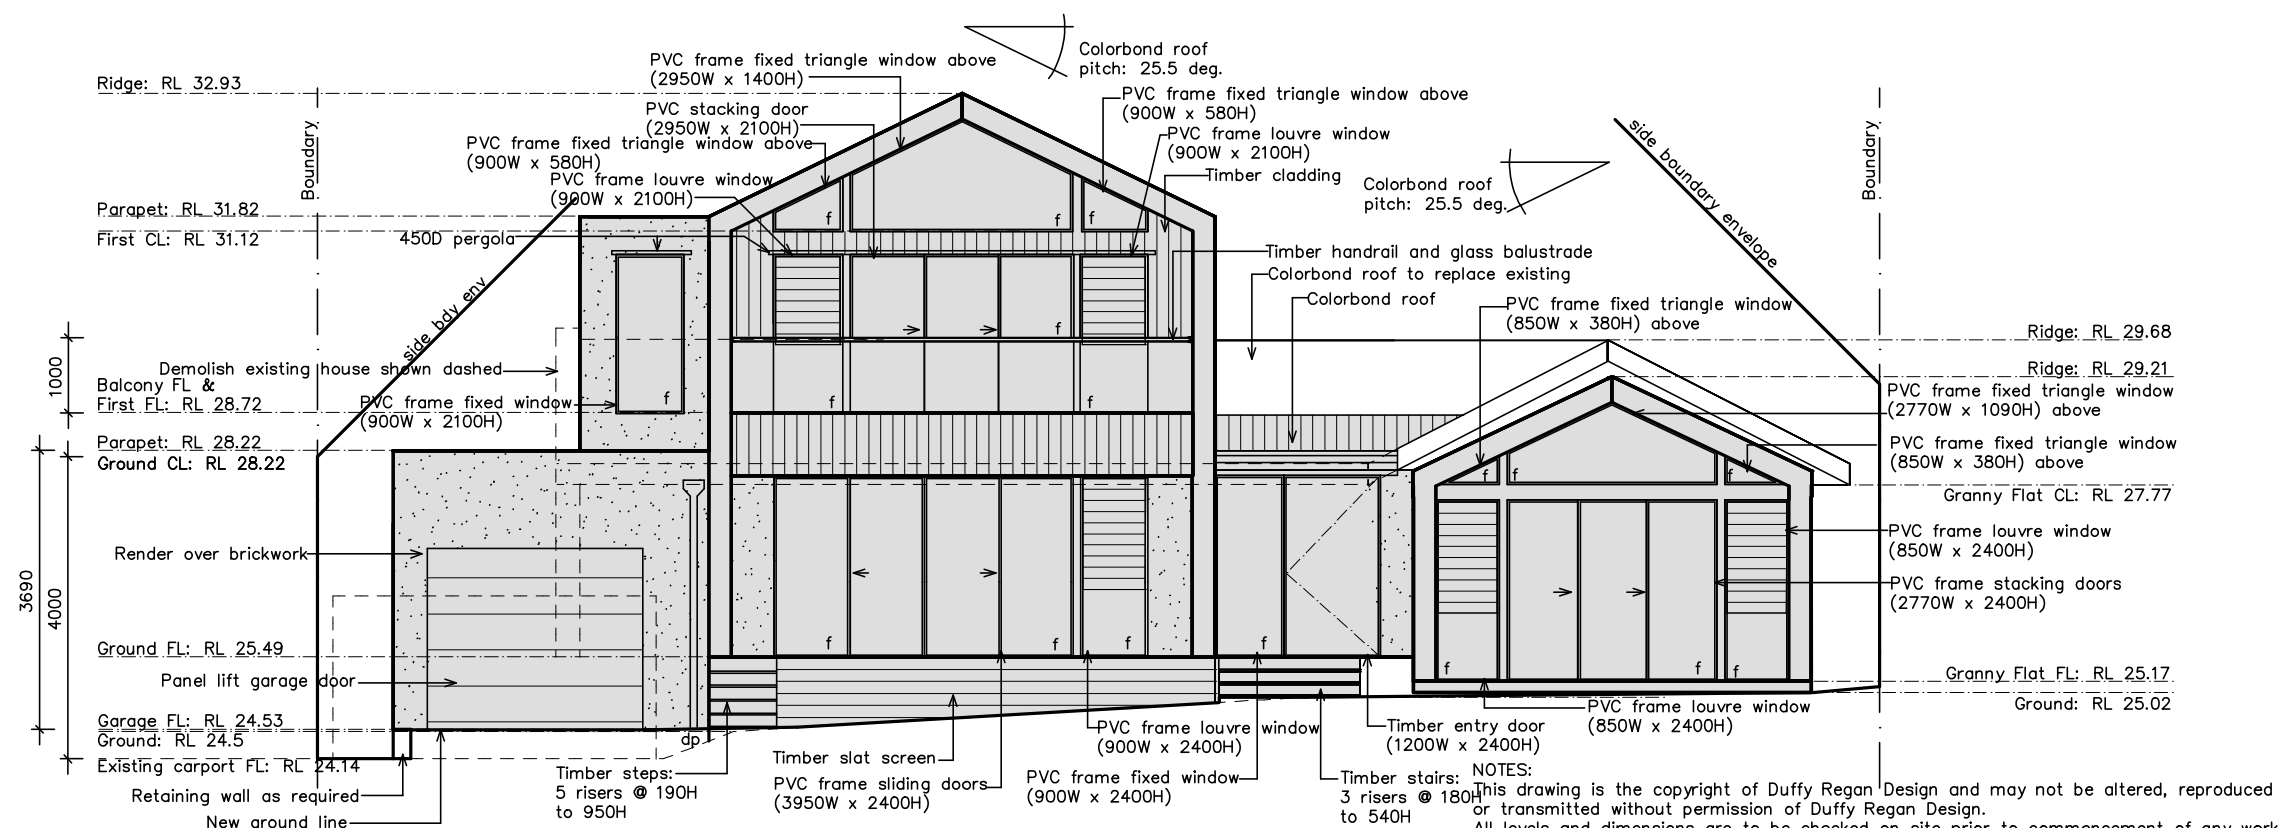


NORTH ELEVATION

NOTES:
This drawing is the copyright of Duffy Regan Design and may not be altered, reproduced or transmitted without permission of Duffy Regan Design.
All levels and dimensions are to be checked on site prior to commencement of any work.
All new and altered works to relevant BCA and AS/NZ standards.
NOT FOR CONSTRUCTION


Project: ALTERATIONS & ADDITIONS & NEW GRANNY FLAT
for: V. Paice & T. Kennedy
at: 9 Bate Avenue, Allambie Heights 2100
Job. No. 659/20

Title: ELEVATIONS
Scale: 1:100 @ A3
Date: NOV 2020
Drawn: D.R.
Revision:


DUFFY REGAN DESIGN
121 Soldiers Ave., Freshwater NSW 2096
Telephone: (02) 9905 6009
Mobile: 0416 037 847
Email: dregandesign@gmail.com
Drawing No. DA-05

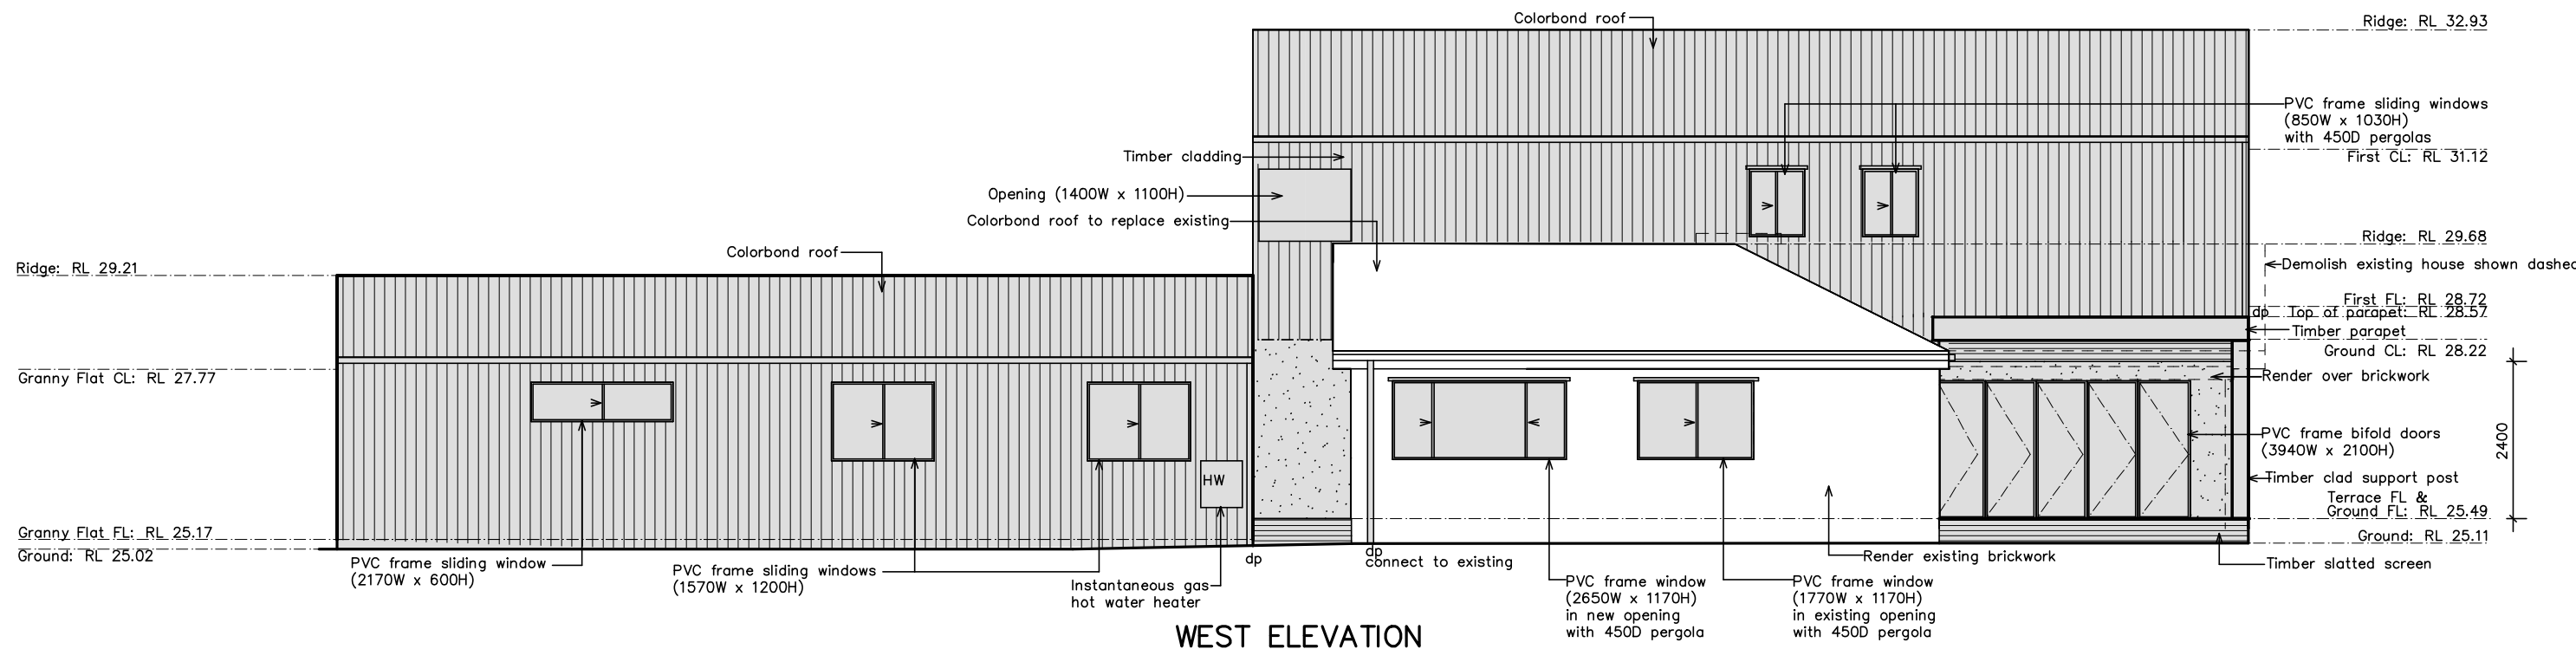

WEST ELEVATION

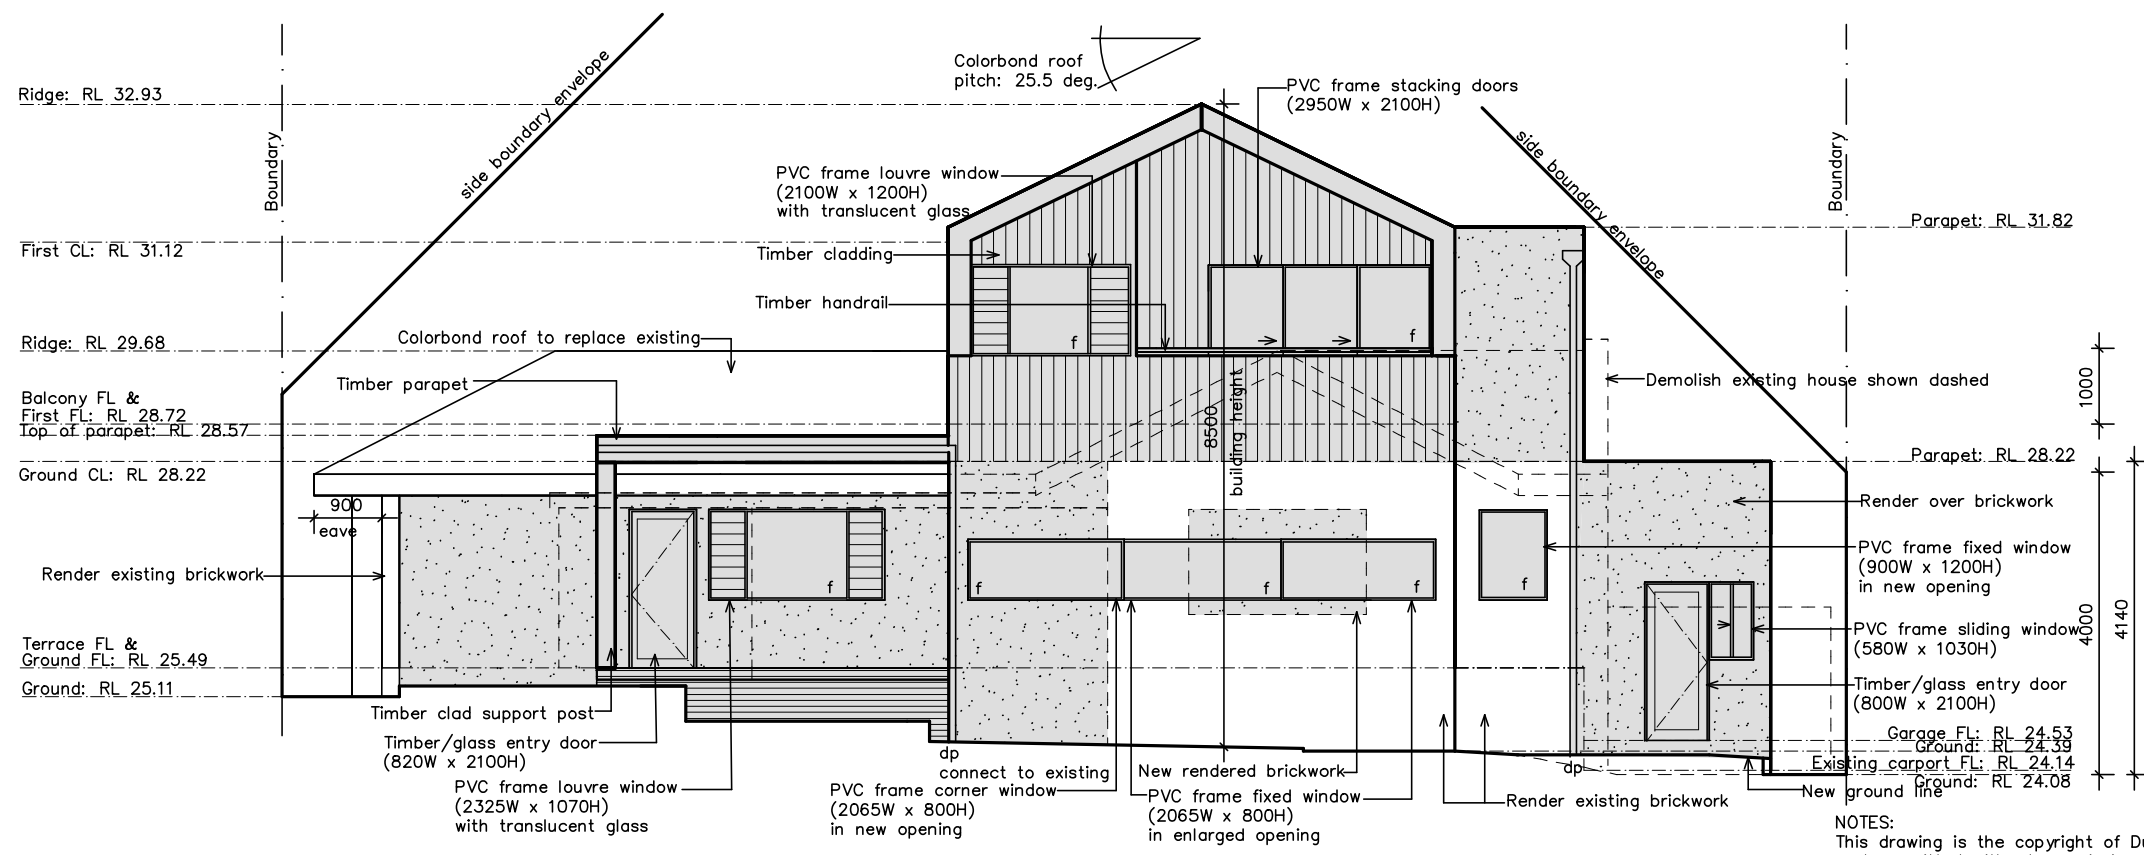


SOUTH ELEVATION

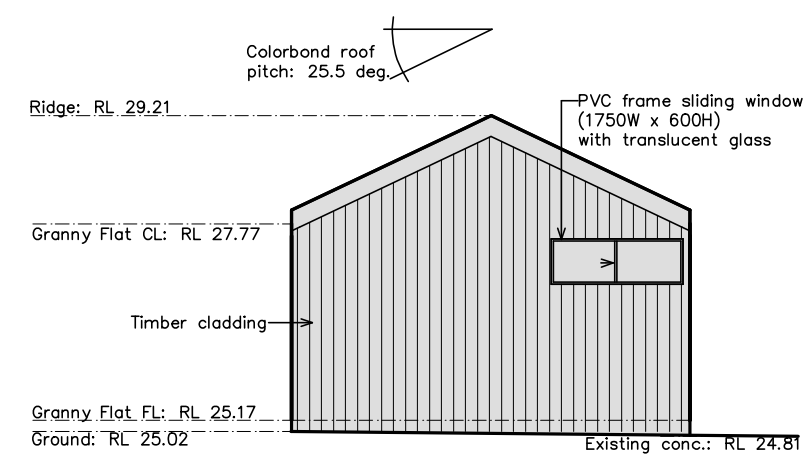


ELEVATION A

NOTES:
This drawing is the copyright of Duffy Regan Design and may not be altered, reproduced or transmitted without permission of Duffy Regan Design.
All levels and dimensions are to be checked on site prior to commencement of any work.
All new and altered works to relevant BCA and AS/NZ standards.
NOT FOR CONSTRUCTION


Project: ALTERATIONS & ADDITIONS & NEW GRANNY FLAT		Job. No. 659/20	
for: V. Paice & T. Kennedy			
at: 9 Bate Avenue, Allambie Heights 2100			
Title:		Scale: 1:100 @ A3	Revision:
ELEVATIONS		Date: NOV 2020	
		Drawn: D.R.	
DUFFY REGAN DESIGN		Telephone: (02) 9905 6009	Drawing No. DA-06
121 Soldiers Ave., Freshwater NSW 2096		Mobile: 0416 037 847 Email: dregandesign@gmail.com	

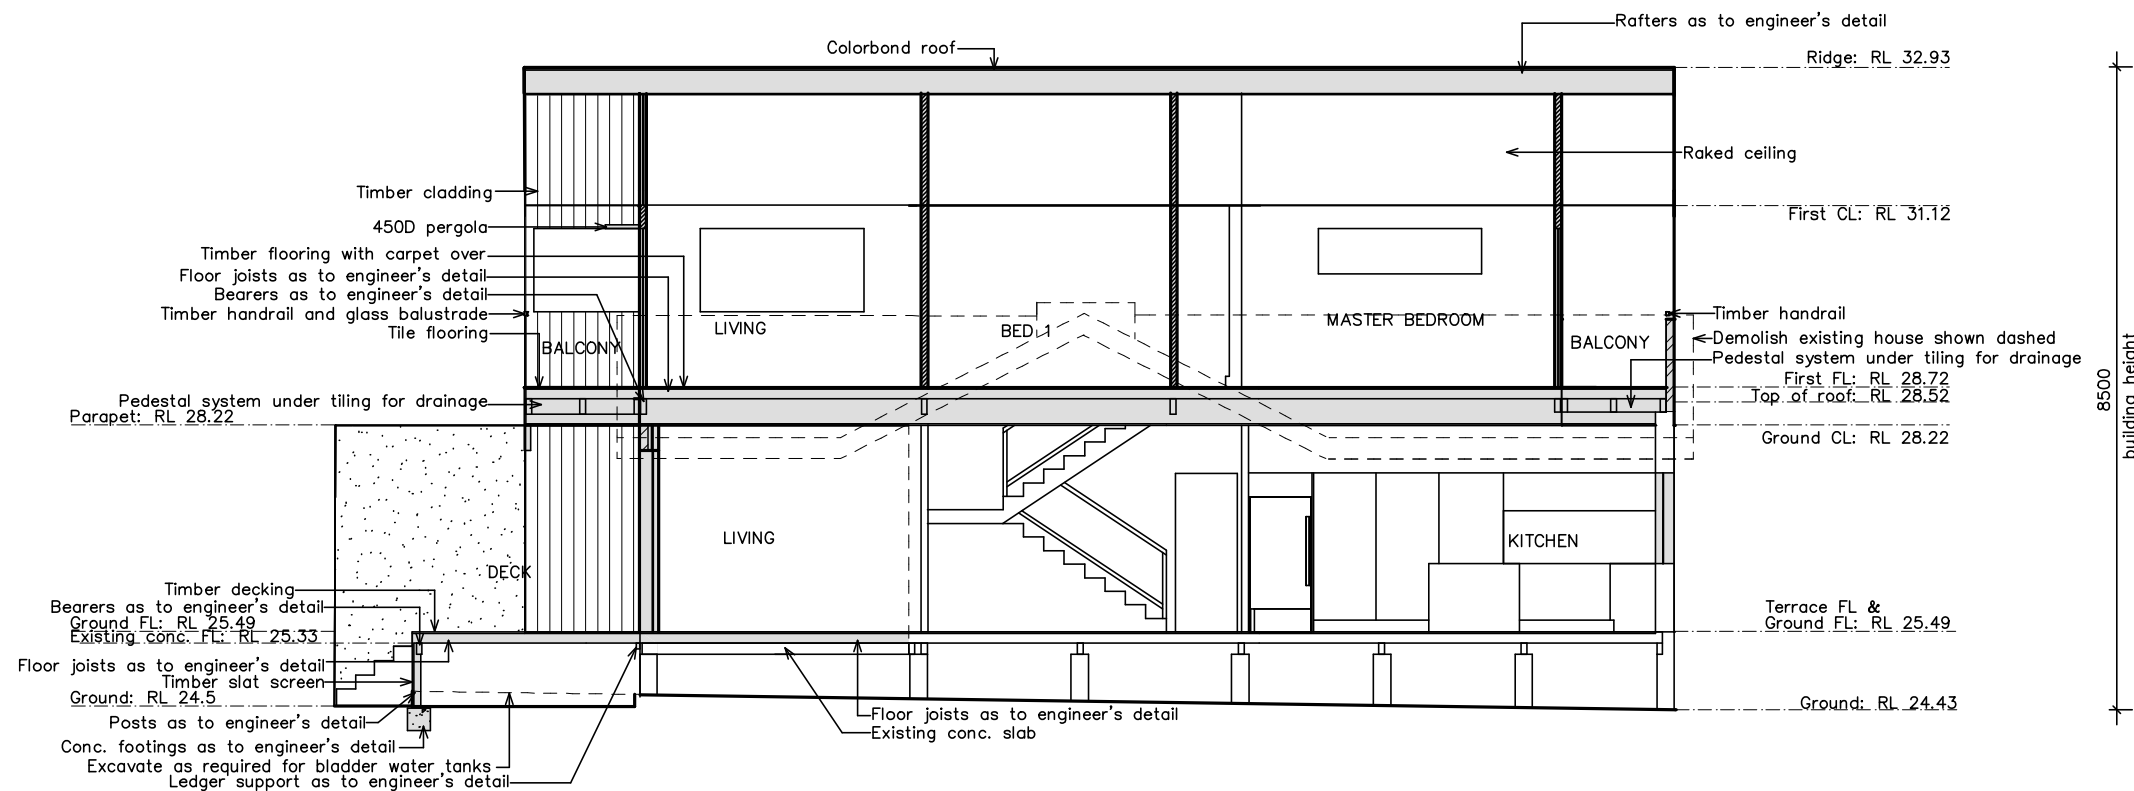

SECTION B - B

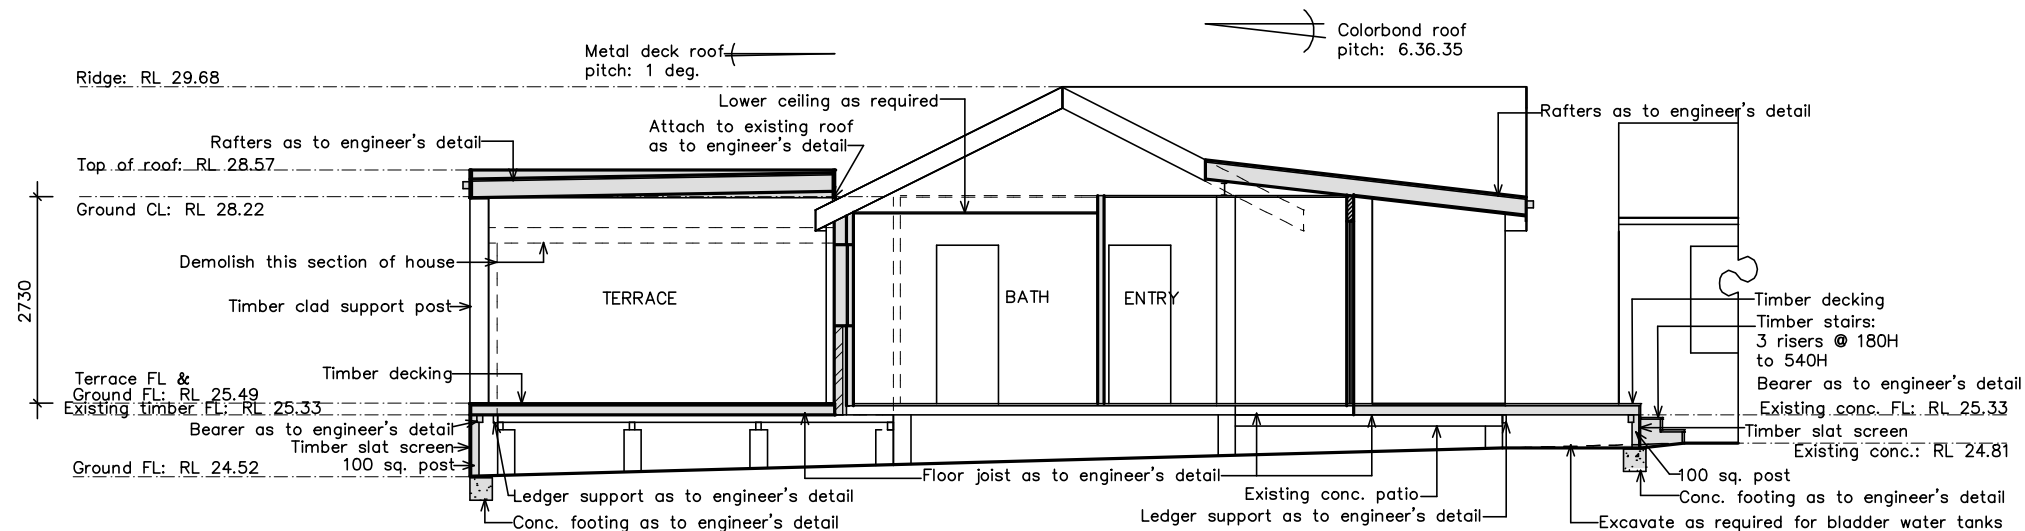

SECTION C - C

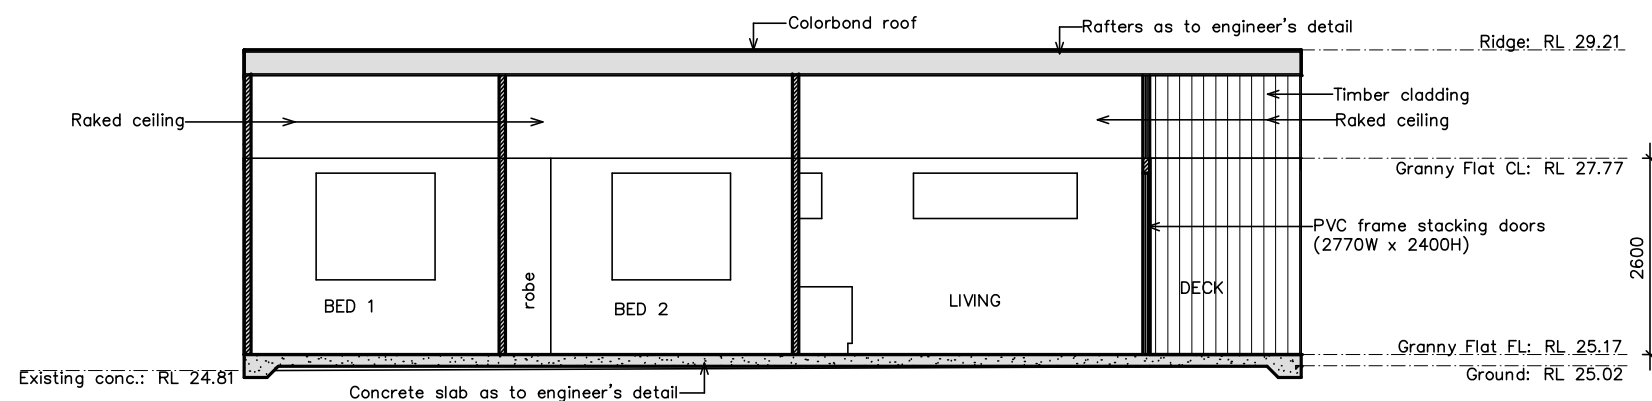

SECTION D - D

BASIX INSULATION REQUIREMENTS:

Suspended floor with enclosed subfloor: framed (R0.7) - R0.60 (down) (or R1.30 including construction)
 Floor above existing dwelling or building: nil
 External wall: brick veneer - R1.16 (or R1.70 including construction)
 External wall: framed (weatherboard, fibro, metal clad) - R1.30 (or R1.70 including construction)
 External wall: cavity wall - nil
 Roof: foil backed blanket (55 mm)
 Flat ceiling, pitched roof: framed - ceiling: R1.20 (up)
 Raked ceiling, pitched/skillion roof: framed - ceiling: R1.50 (up)
 Roof colour: light (solar absorptance < 0.475)

NOTES:

This drawing is the copyright of Duffy Regan Design and may not be altered, reproduced or transmitted without permission of Duffy Regan Design.
 All levels and dimensions are to be checked on site prior to commencement of any work.
 All new and altered works to relevant BCA and AS/NZ standards.
 NOT FOR CONSTRUCTION

Project: ALTERATIONS & ADDITIONS
 & NEW GRANNY FLAT

Job. No. 659/20

for: V. Paice & T. Kennedy
 at: 9 Bate Avenue, Allambie Heights 2100

Title:

Scale: 1:100 @ A3

Revision:

SECTIONS


Date: NOV 2020

Drawn: D.R.


DUFFY REGAN DESIGN
 121 Soldiers Ave., Freshwater NSW 2096

Telephone: (02) 9905 6009
 Mobile: 0416 037 847
 Email: dregandesign@gmail.com

Drawing No. DA-07

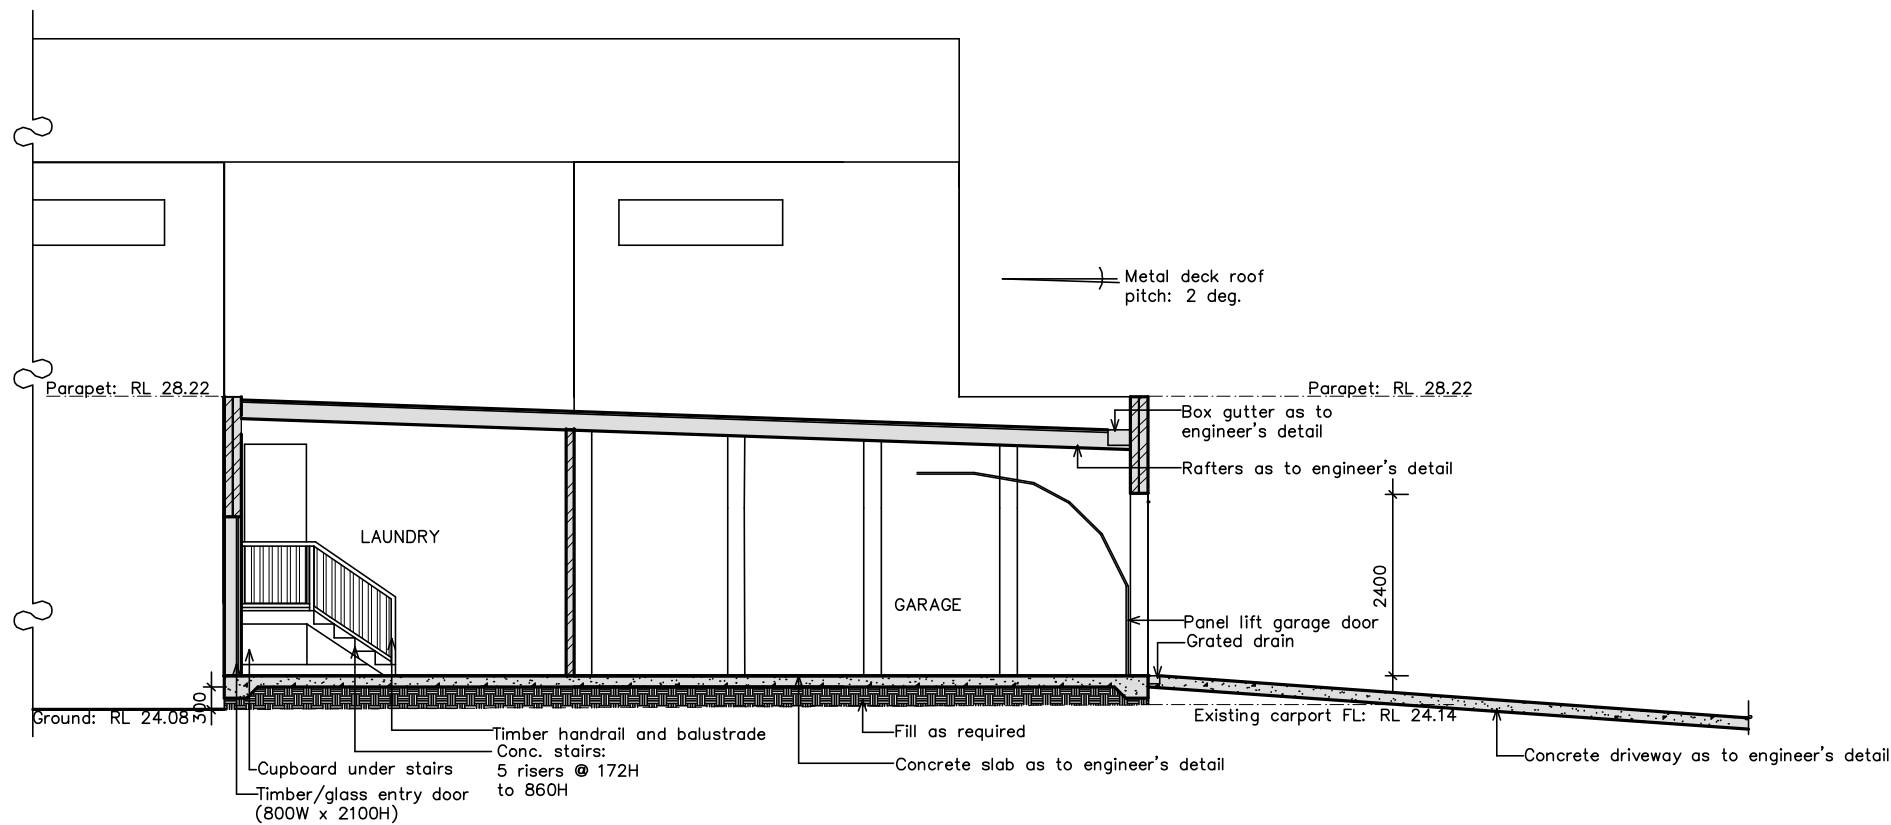

SECTION E

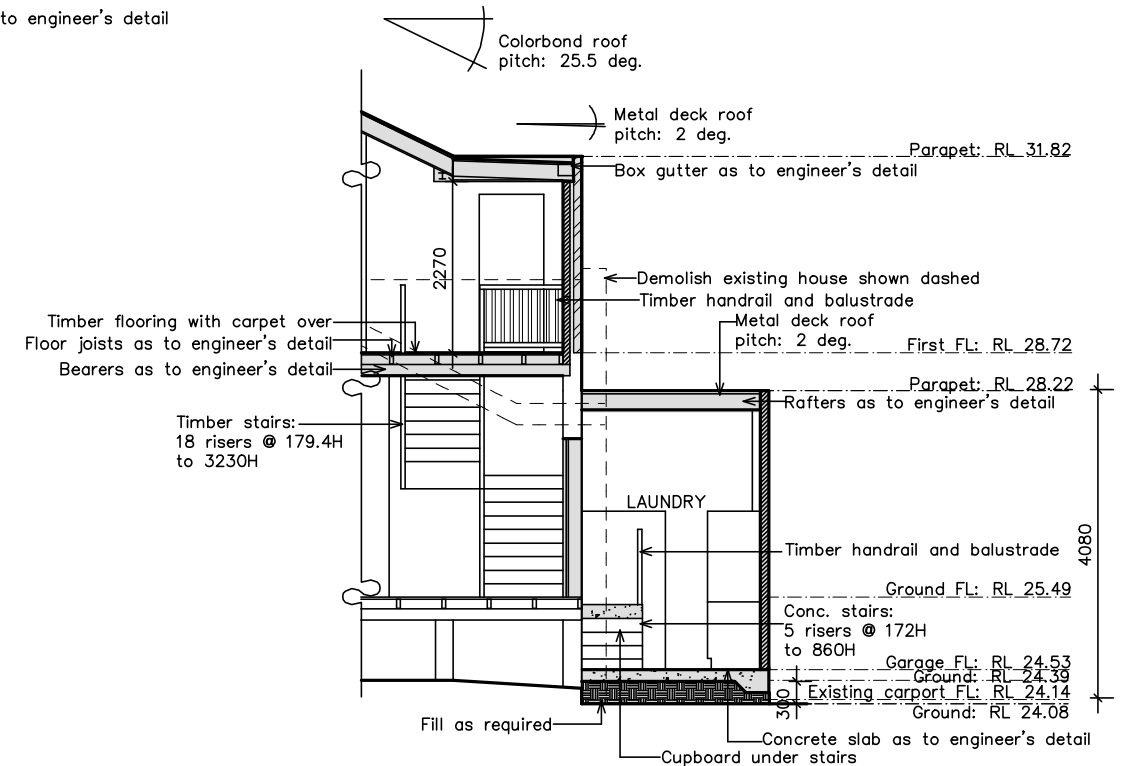

SECTION F

NOTES:
This drawing is the copyright of Duffy Regan Design and may not be altered, reproduced or transmitted without permission of Duffy Regan Design.
All levels and dimensions are to be checked on site prior to commencement of any work.
All new and altered works to relevant BCA and AS/NZ standards.
NOT FOR CONSTRUCTION

Project: ALTERATIONS & ADDITIONS
& NEW GRANNY FLAT
for: V. Paice & T. Kennedy
at: 9 Bate Avenue, Allambie Heights 2100

Job. No. 659/20

Title:

Scale: 1:100 @ A3

Revision:

SECTIONS

Date: NOV 2020

Drawn: D.R.


DUFFY REGAN DESIGN
121 Soldiers Ave., Freshwater NSW 2096

Telephone: (02) 9905 6009
Mobile: 0416 037 847
Email: dregandesign@gmail.com

Drawing No. DA-08

BASIX INSULATION REQUIREMENTS:

Suspended floor with enclosed subfloor: framed (R0.7) – R0.60 (down) (or R1.30 including construction)
Floor above existing dwelling or building: nil
External wall: brick veneer – R1.16 (or R1.70 including construction)
External wall: framed (weatherboard, fibro, metal clad) – R1.30 (or R1.70 including construction)
External wall: cavity wall – nil
Roof: foil backed blanket (55 mm)
Flat ceiling, pitched roof: framed – ceiling: R1.20 (up)
Raked ceiling, pitched/skillion roof: framed – ceiling: R1.50 (up)
Roof colour: light (solar absorptance < 0.475)

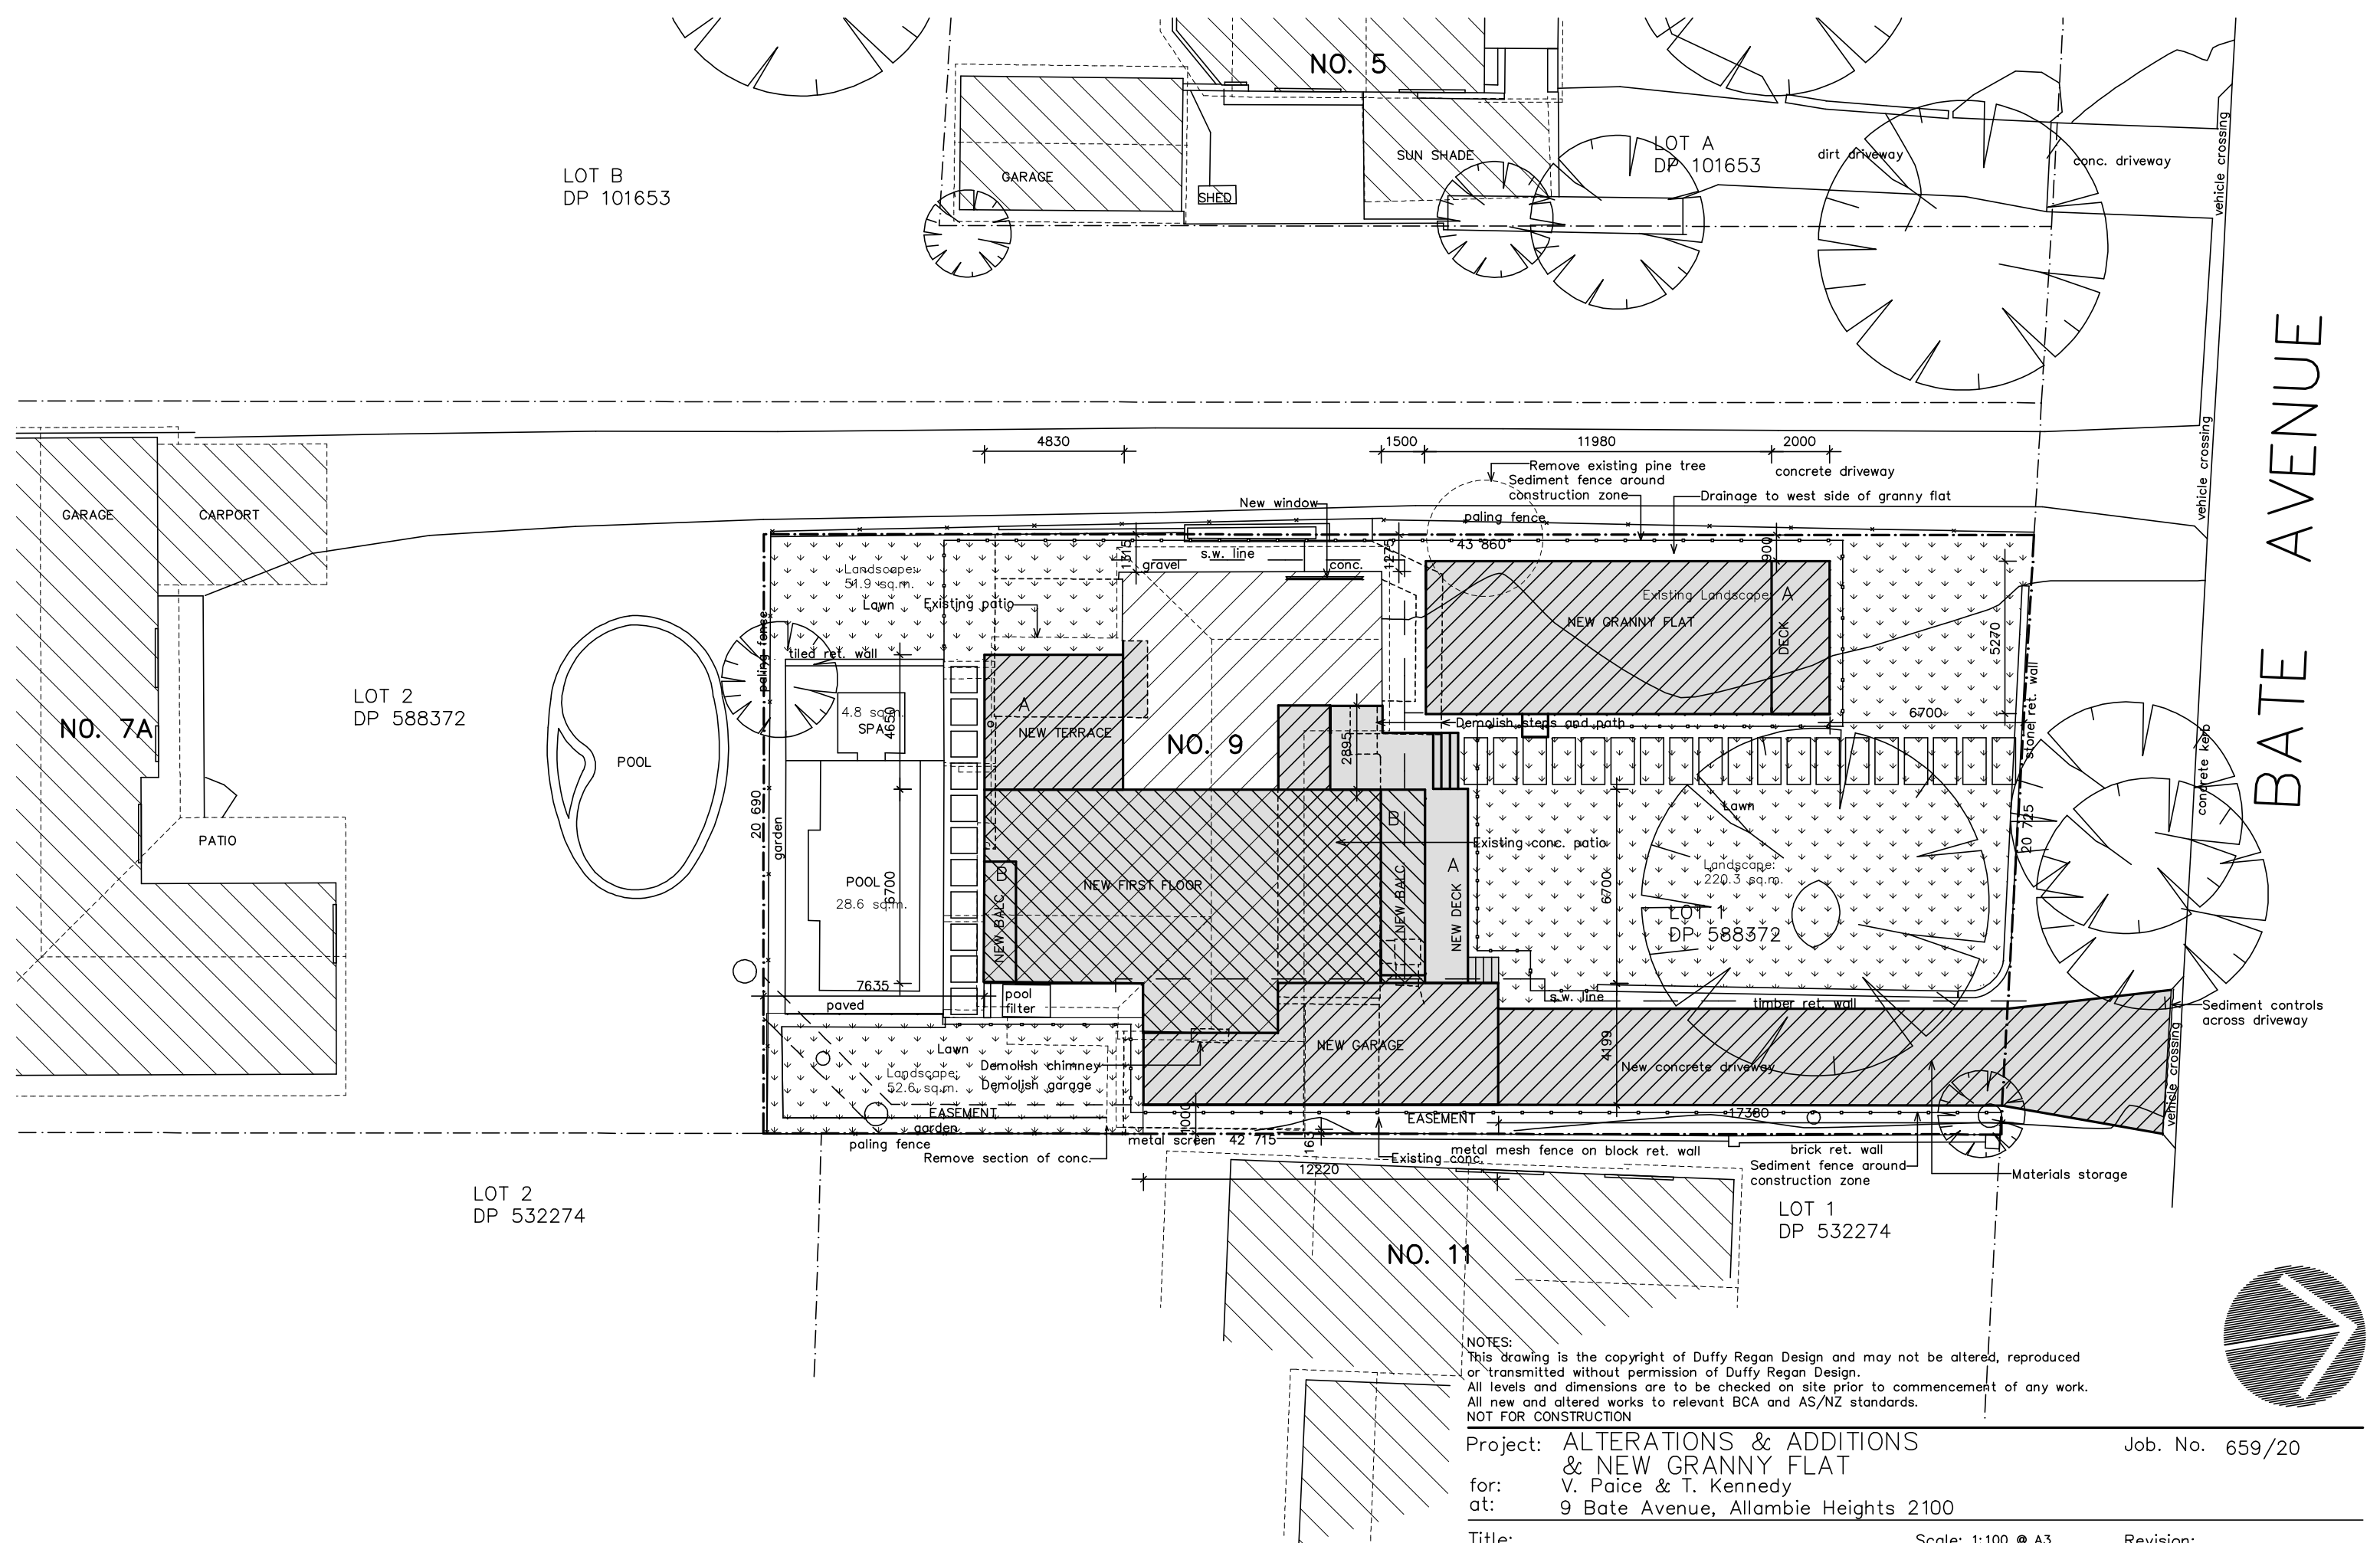

SITE AREA: 895.7 sq.m.
EXISTING LANDSCAPE: 438 sq.m. (48%)
PROPOSED LANDSCAPE: 358.2 sq.m. (40%)

Project: ALTERATIONS & ADDITIONS
& NEW GRANNY FLAT
for: V. Paice & T. Kennedy
at: 9 Bate Avenue, Allambie Heights 2100

Job. No. 659/20


Title:
LANDSCAPE & EROSION &
SEDIMENT CONTROL PLAN



Scale: 1:100 @ A3
Date: NOV 2020
Drawn: D.R.

Revision:

DUFFY REGAN DESIGN
121 Soldiers Ave., Freshwater NSW 2096
Telephone: (02) 9905 6009
Mobile: 0416 037 847
Email: dregandesign@gmail.com


Drawing No. **DA-09**

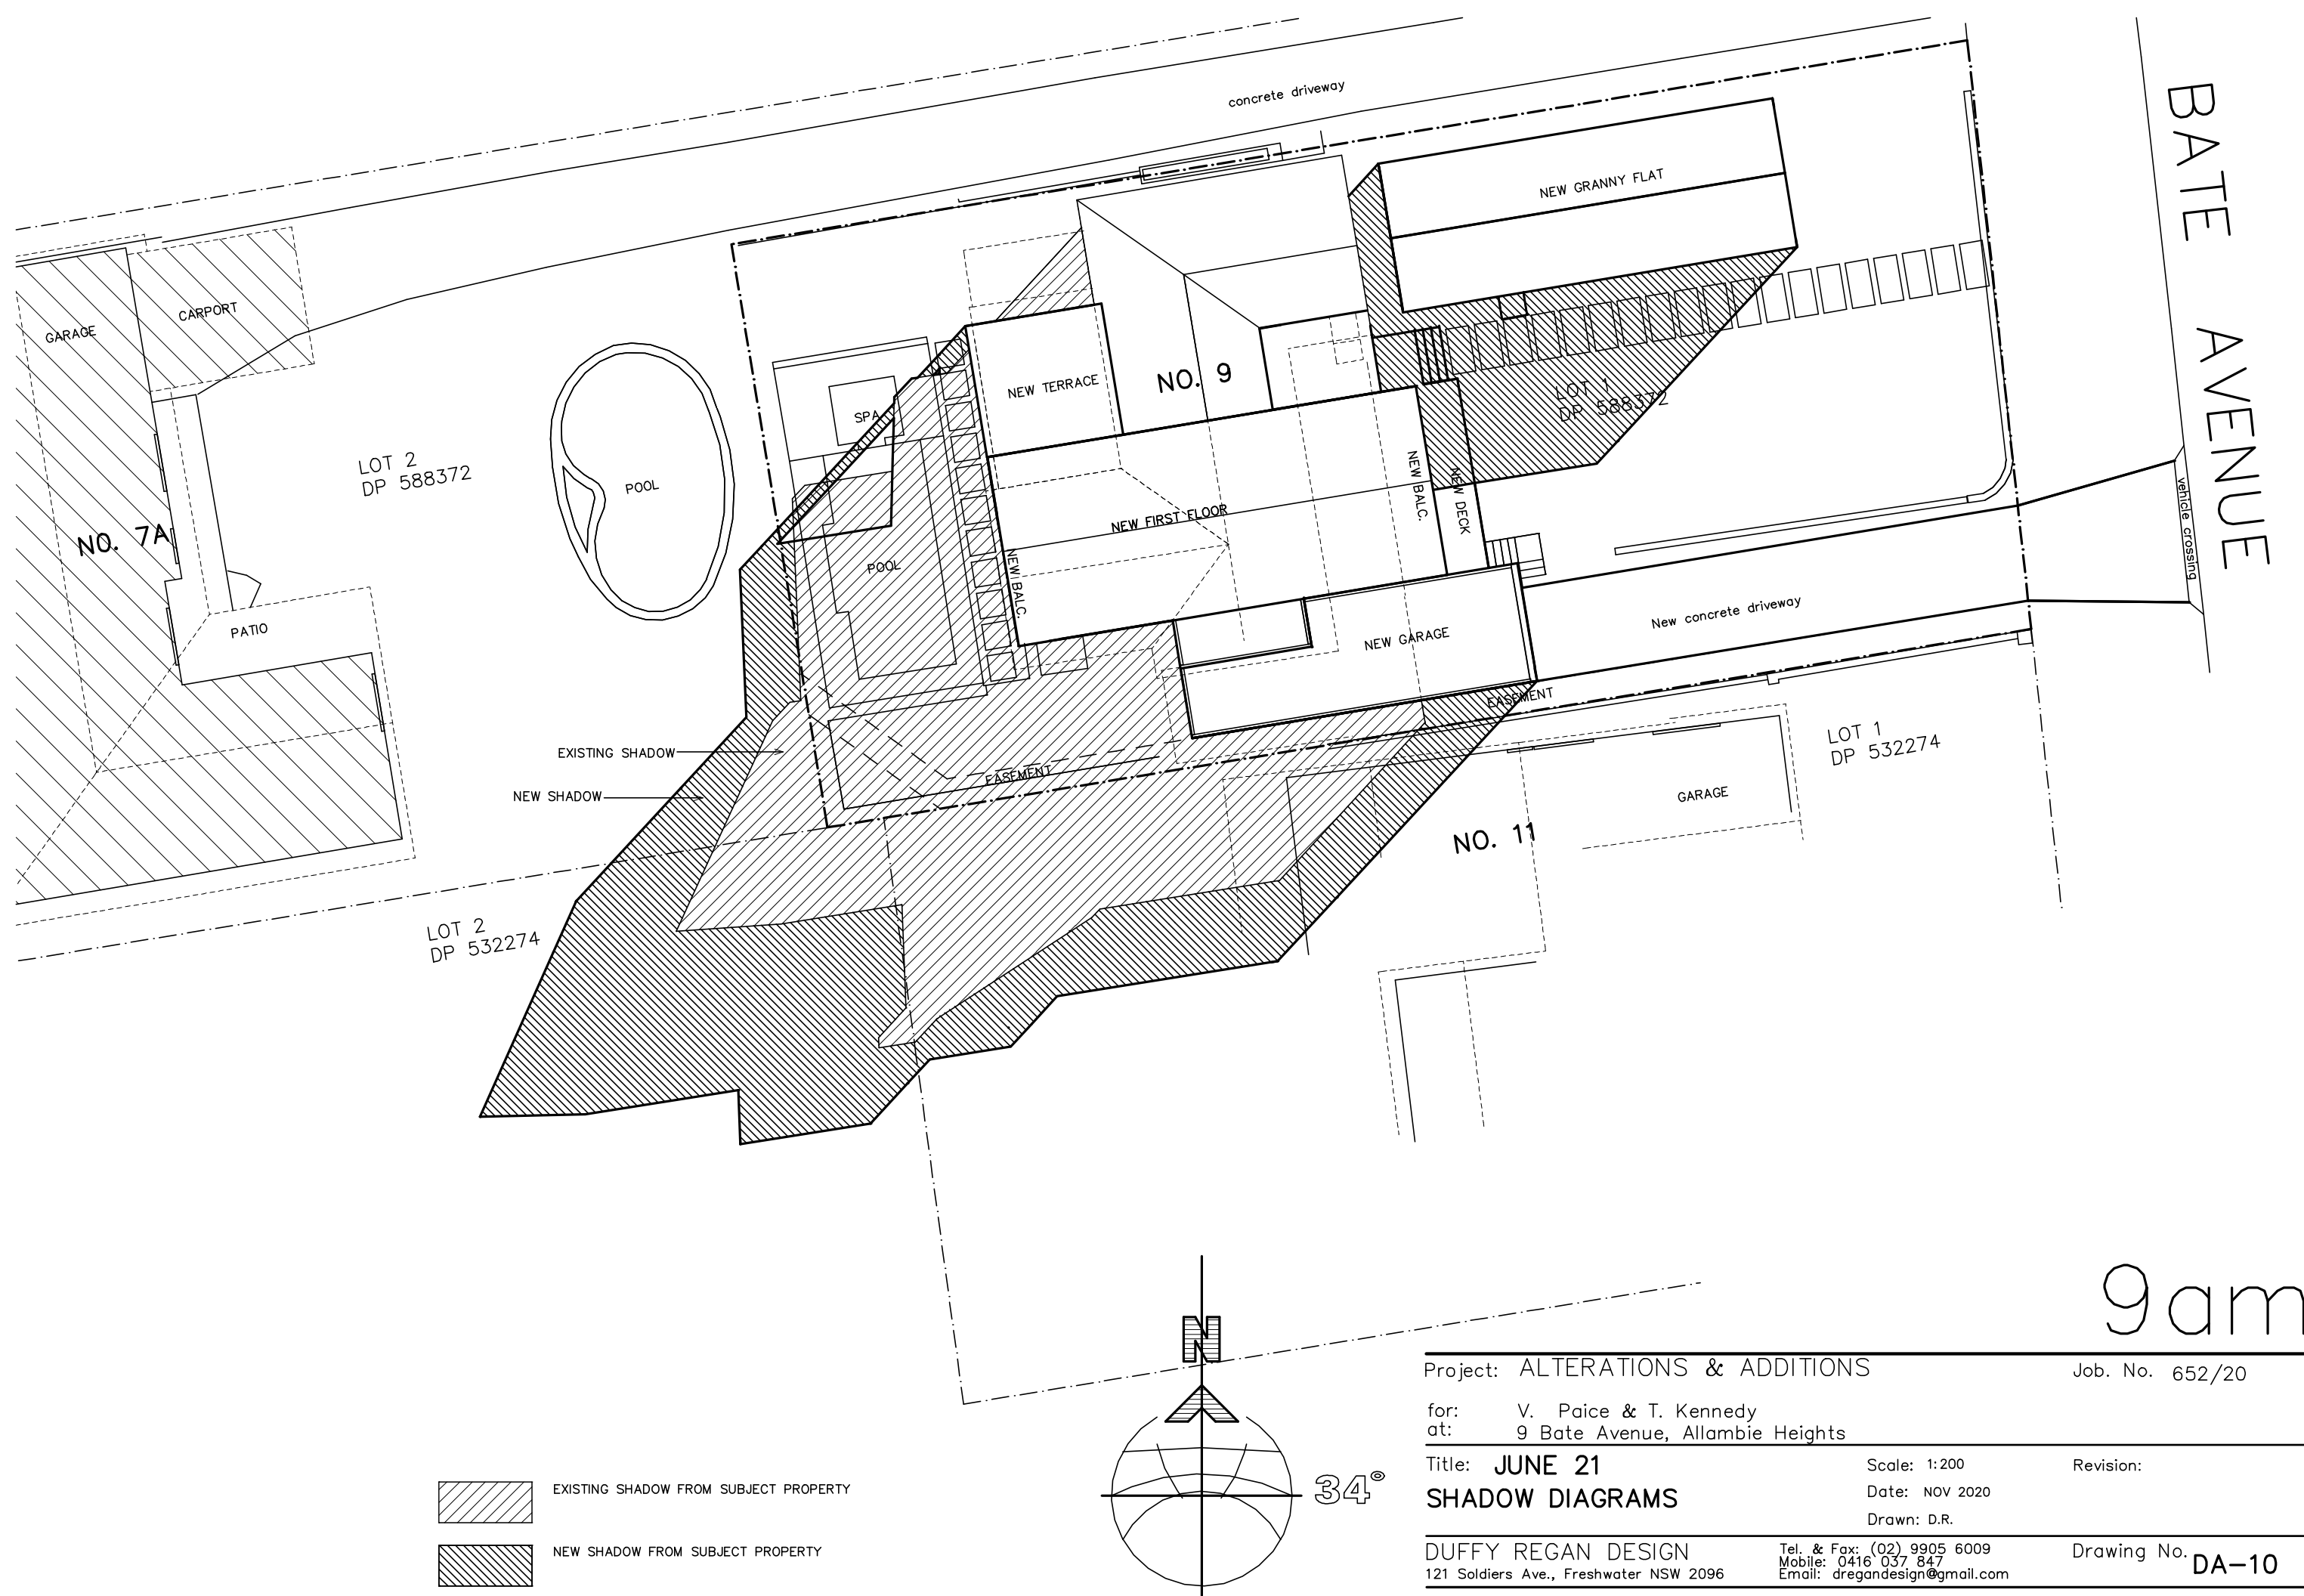

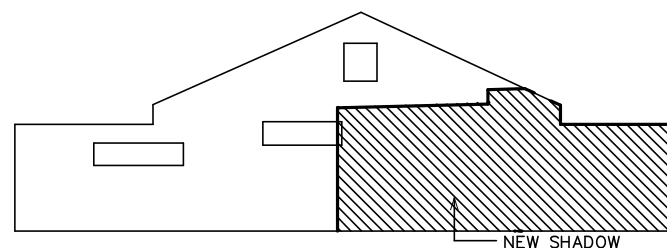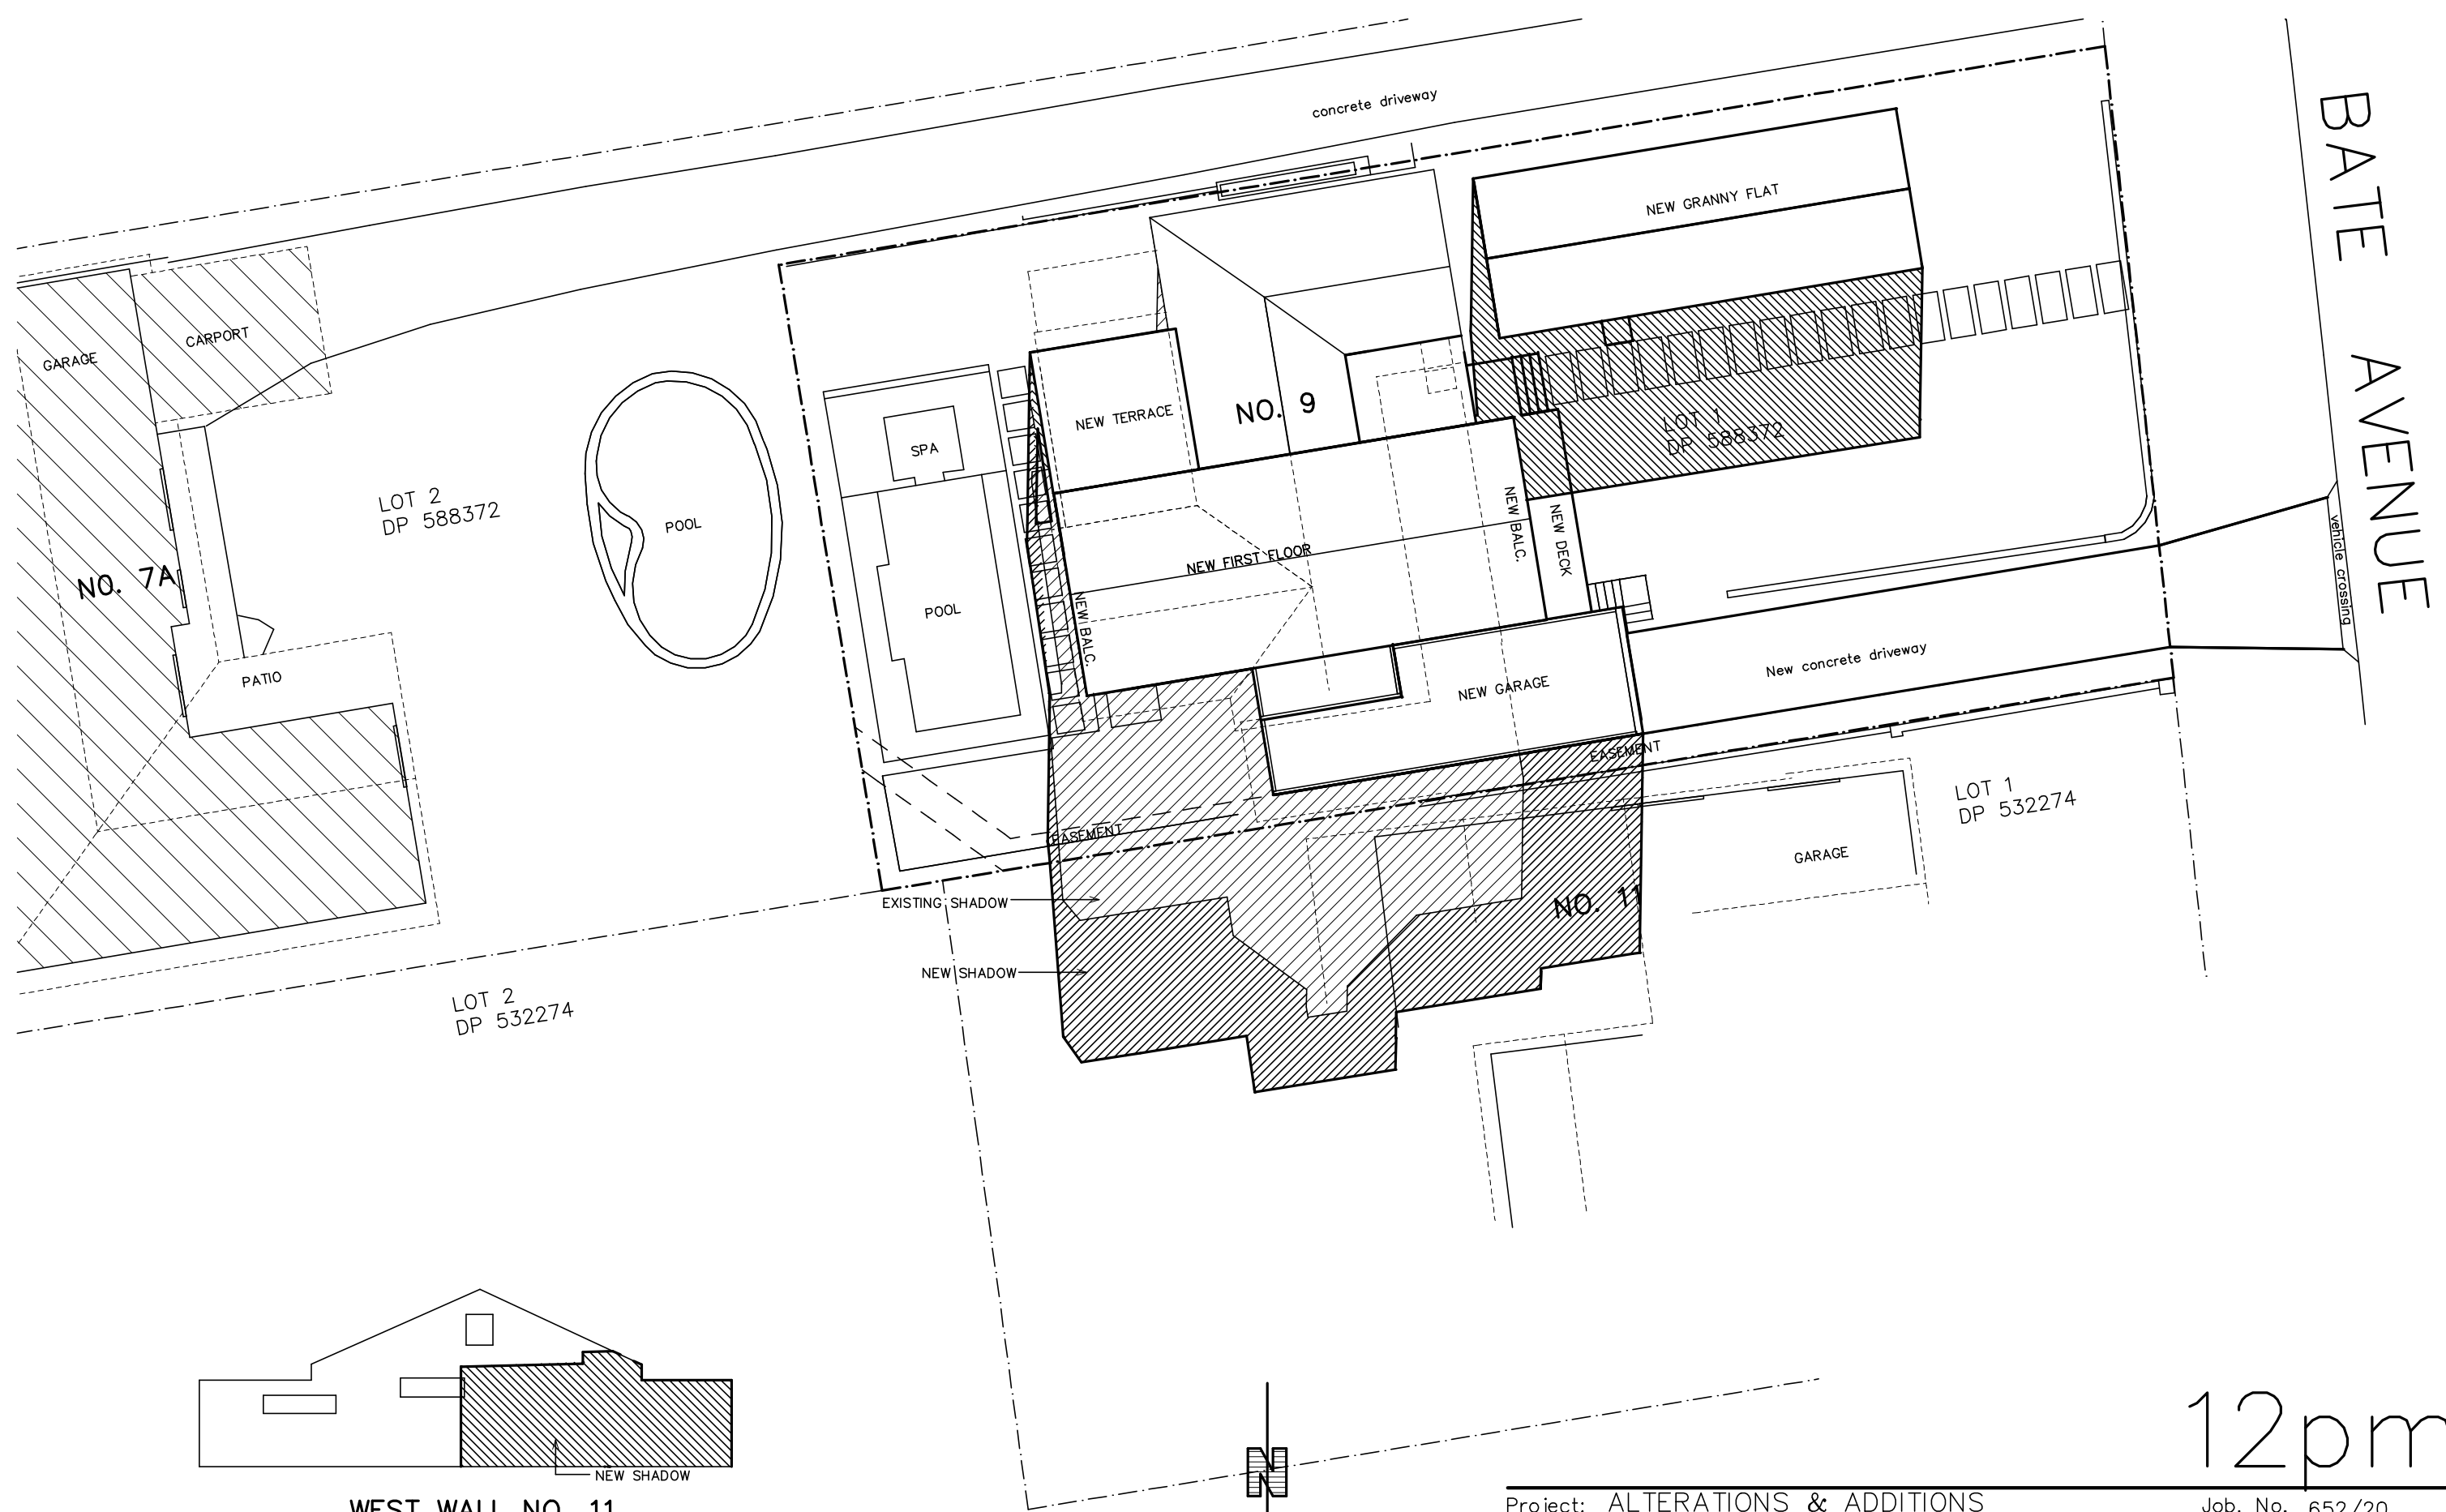

WEST WALL NO. 11

-  EXISTING SHADOW FROM SUBJECT PROPERTY
-  NEW SHADOW FROM SUBJECT PROPERTY

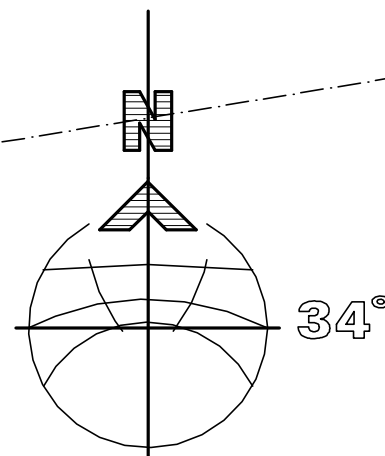

Project: ALTERATIONS & ADDITIONS

Job. No. 652/20

for: V. Paice & T. Kennedy
at: 9 Bate Avenue, Allambie Heights

Title: JUNE 21
SHADOW DIAGRAMS

Scale: 1:200
Date: NOV 2020
Drawn: D.R.



Revision:

DUFFY REGAN DESIGN
121 Soldiers Ave., Freshwater NSW 2096


Tel. & Fax: (02) 9905 6009
Mobile: 0416 037 847
Email: dregandesign@gmail.com


Drawing No. DA-11

12pm

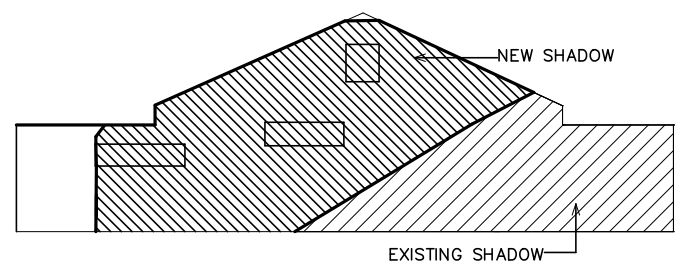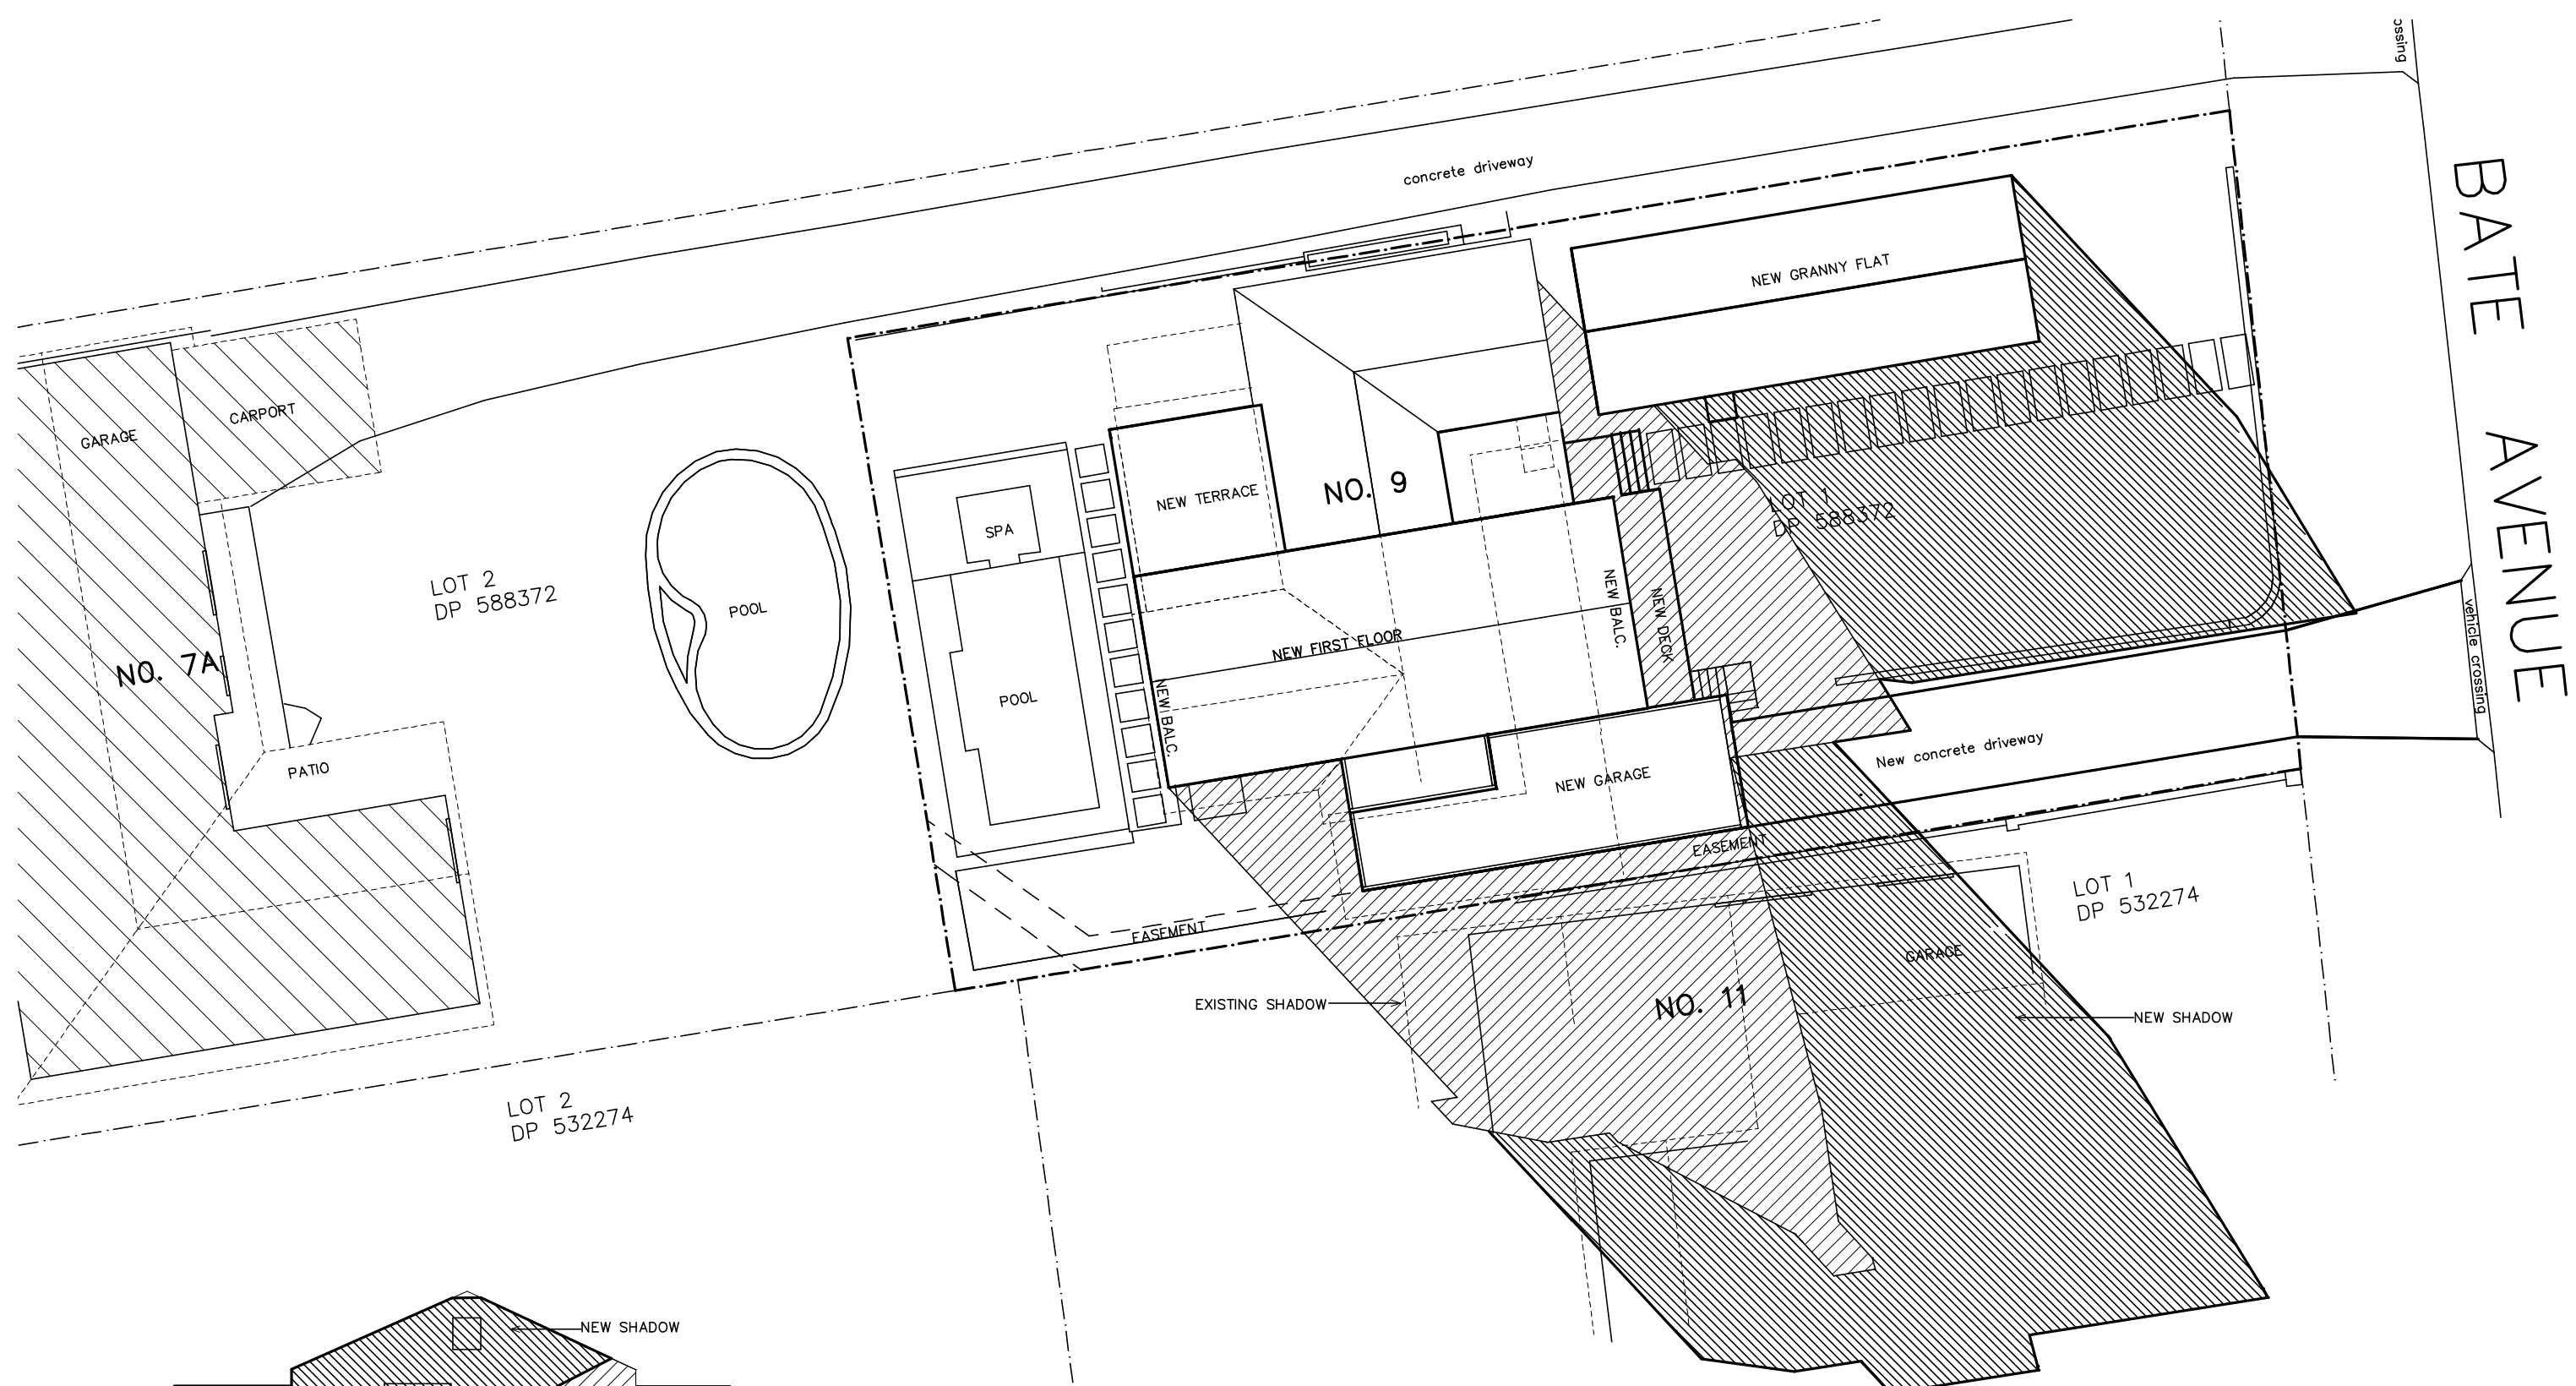

WEST WALL NO. 11

 -  EXISTING SHADOW FROM SUBJECT PROPERTY
-  NEW SHADOW FROM SUBJECT PROPERTY

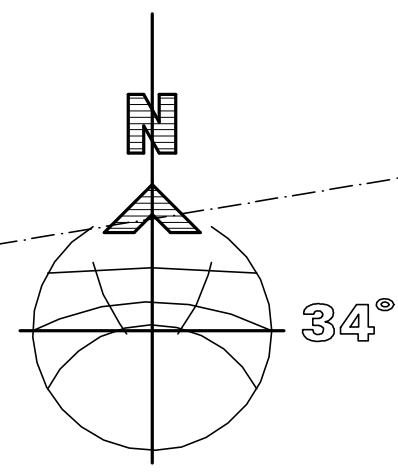

Project: ALTERATIONS & ADDITIONS

Job. No. 652/20

for: V. Paice & T. Kennedy
at: 9 Bate Avenue, Allambie Heights

Title: JUNE 21
SHADOW DIAGRAMS

Scale: 1:200
Date: NOV 2020
Drawn: D.R.

Revision:

DUFFY REGAN DESIGN
121 Soldiers Ave., Freshwater NSW 2096

Tel. & Fax: (02) 9905 6009
Mobile: 0416 037 847
Email: dregandesign@gmail.com

Drawing No. DA-12

3pm