
 **LOCATION PLAN**
NOT TO SCALE

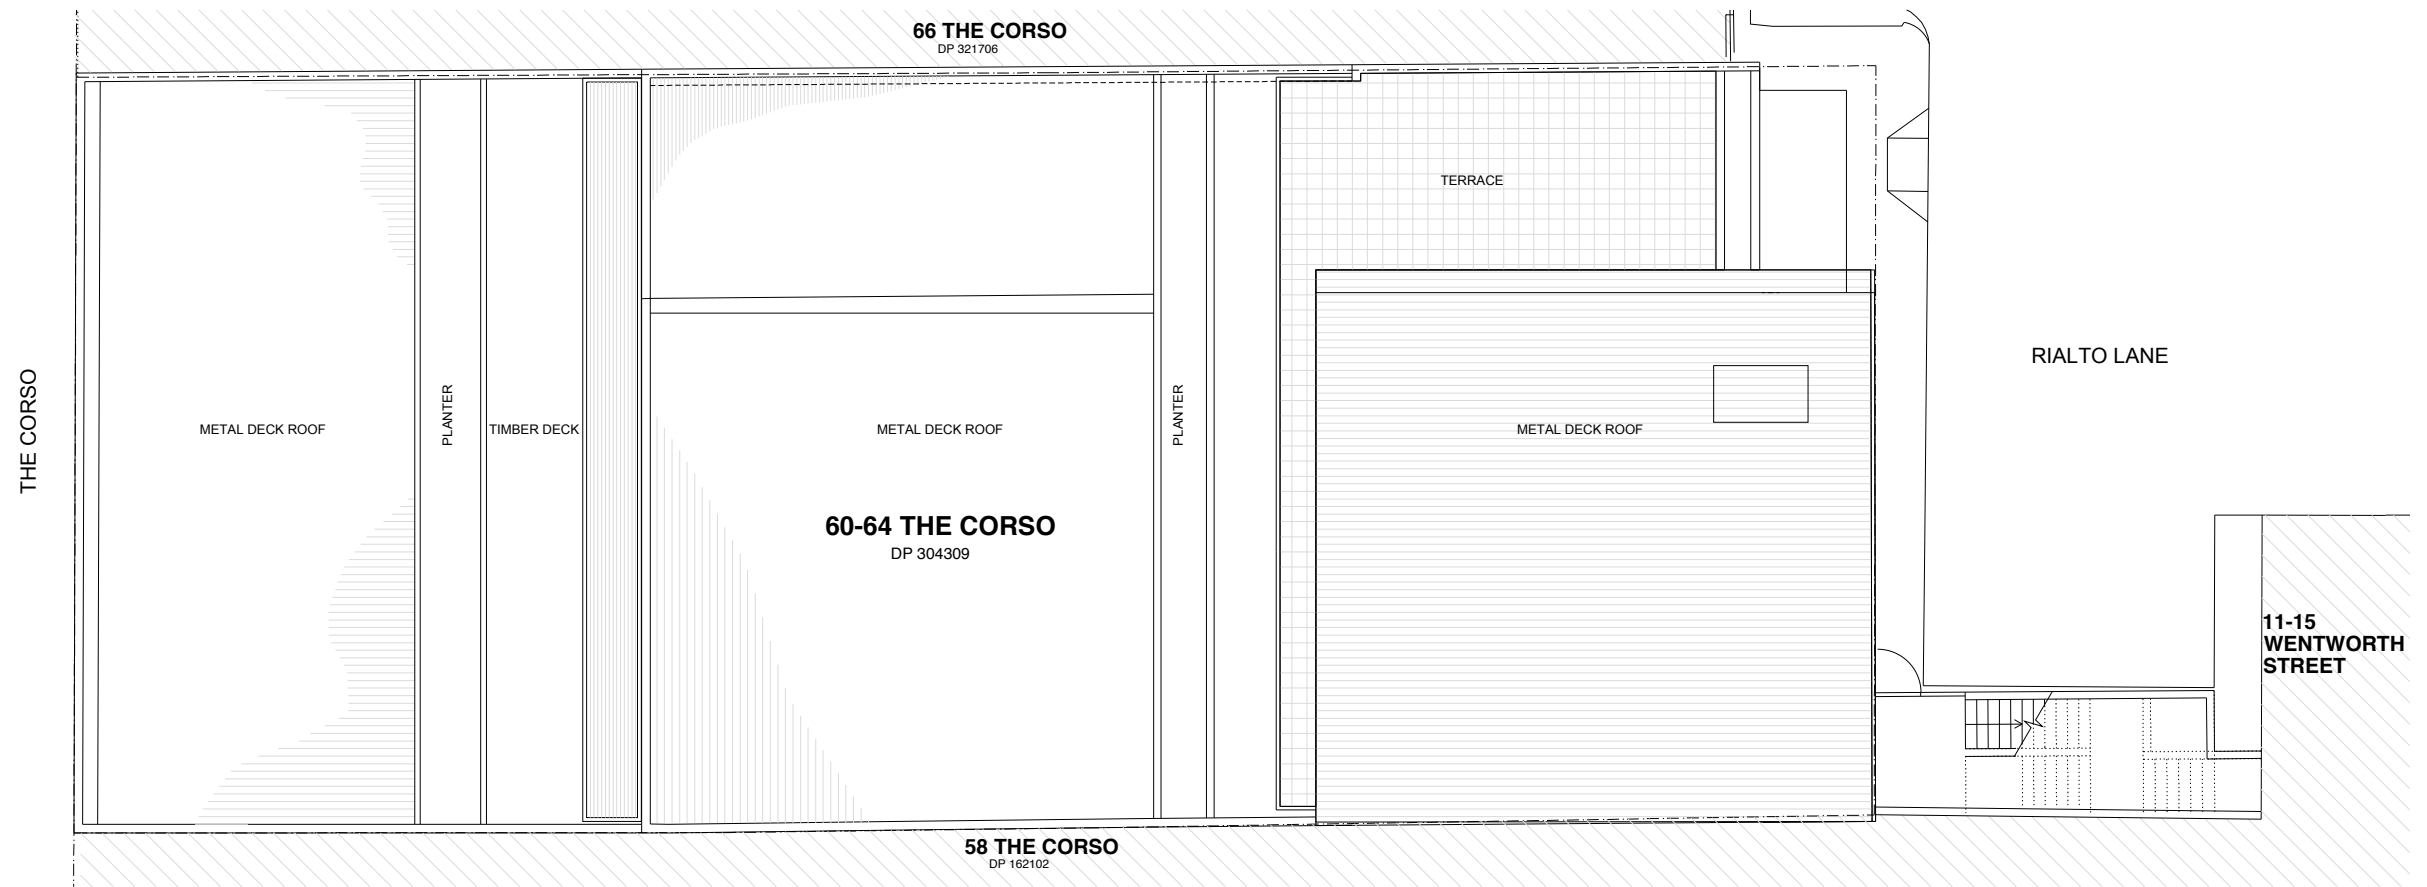


ROOF & SITE PLAN
1:200

60-64 THE CORSO, MANLY
MOMENTUM PROJECT GROUP

DEVELOPMENT APPLICATION
Drawing
LOCATION & SITE PLAN

Scale 1:200 @ A3	Drawn ML	Date 22.07.2021	Drawing No. DA001
---------------------	-------------	--------------------	----------------------



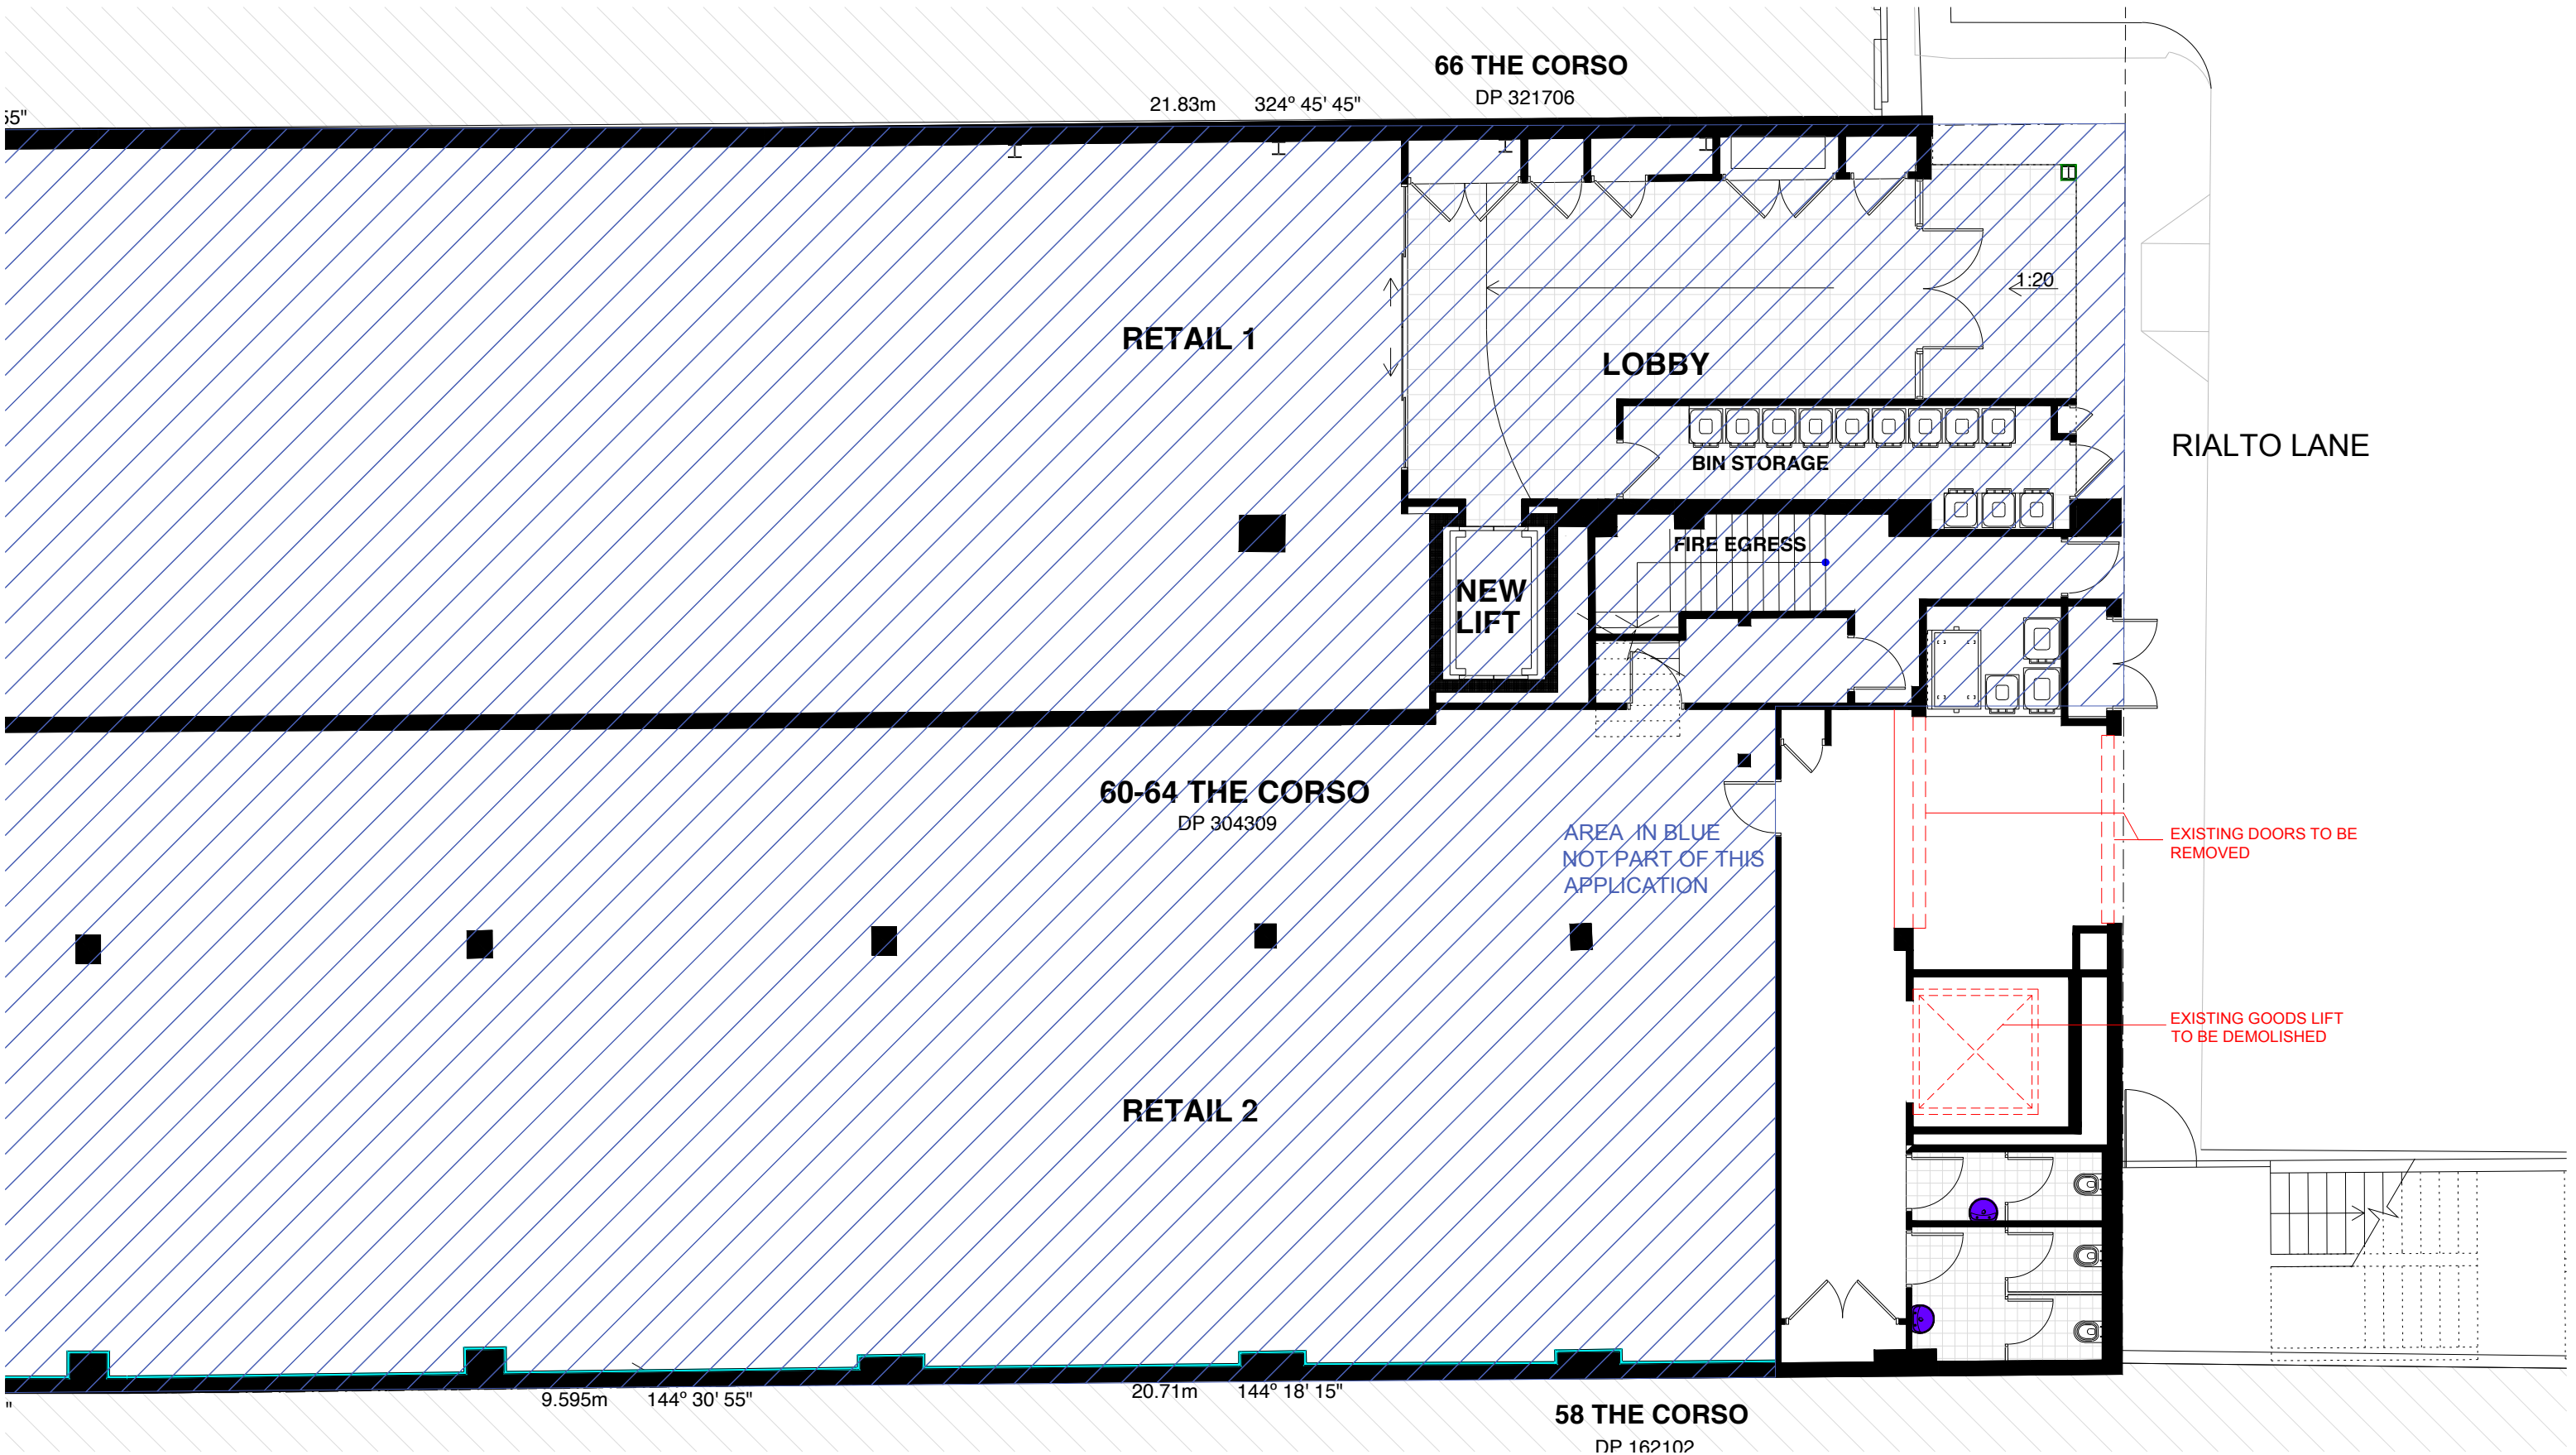

LEGEND

	EXISTING - TO BE RETAINED
	EXISTING - TO BE DEMOLISHED
	PROPOSED - NEW
	NOT INCLUDED IN APPLICATION

60-64 THE CORSO, MANLY
MOMENTUM PROJECT GROUP

DEVELOPMENT APPLICATION

Drawing

EXISTING/DEMOLITION GROUND FLOOR PLAN

Scale

1:100 @ A3

Drawn


ML

Date

22.07.2021

Drawing No.

DA100

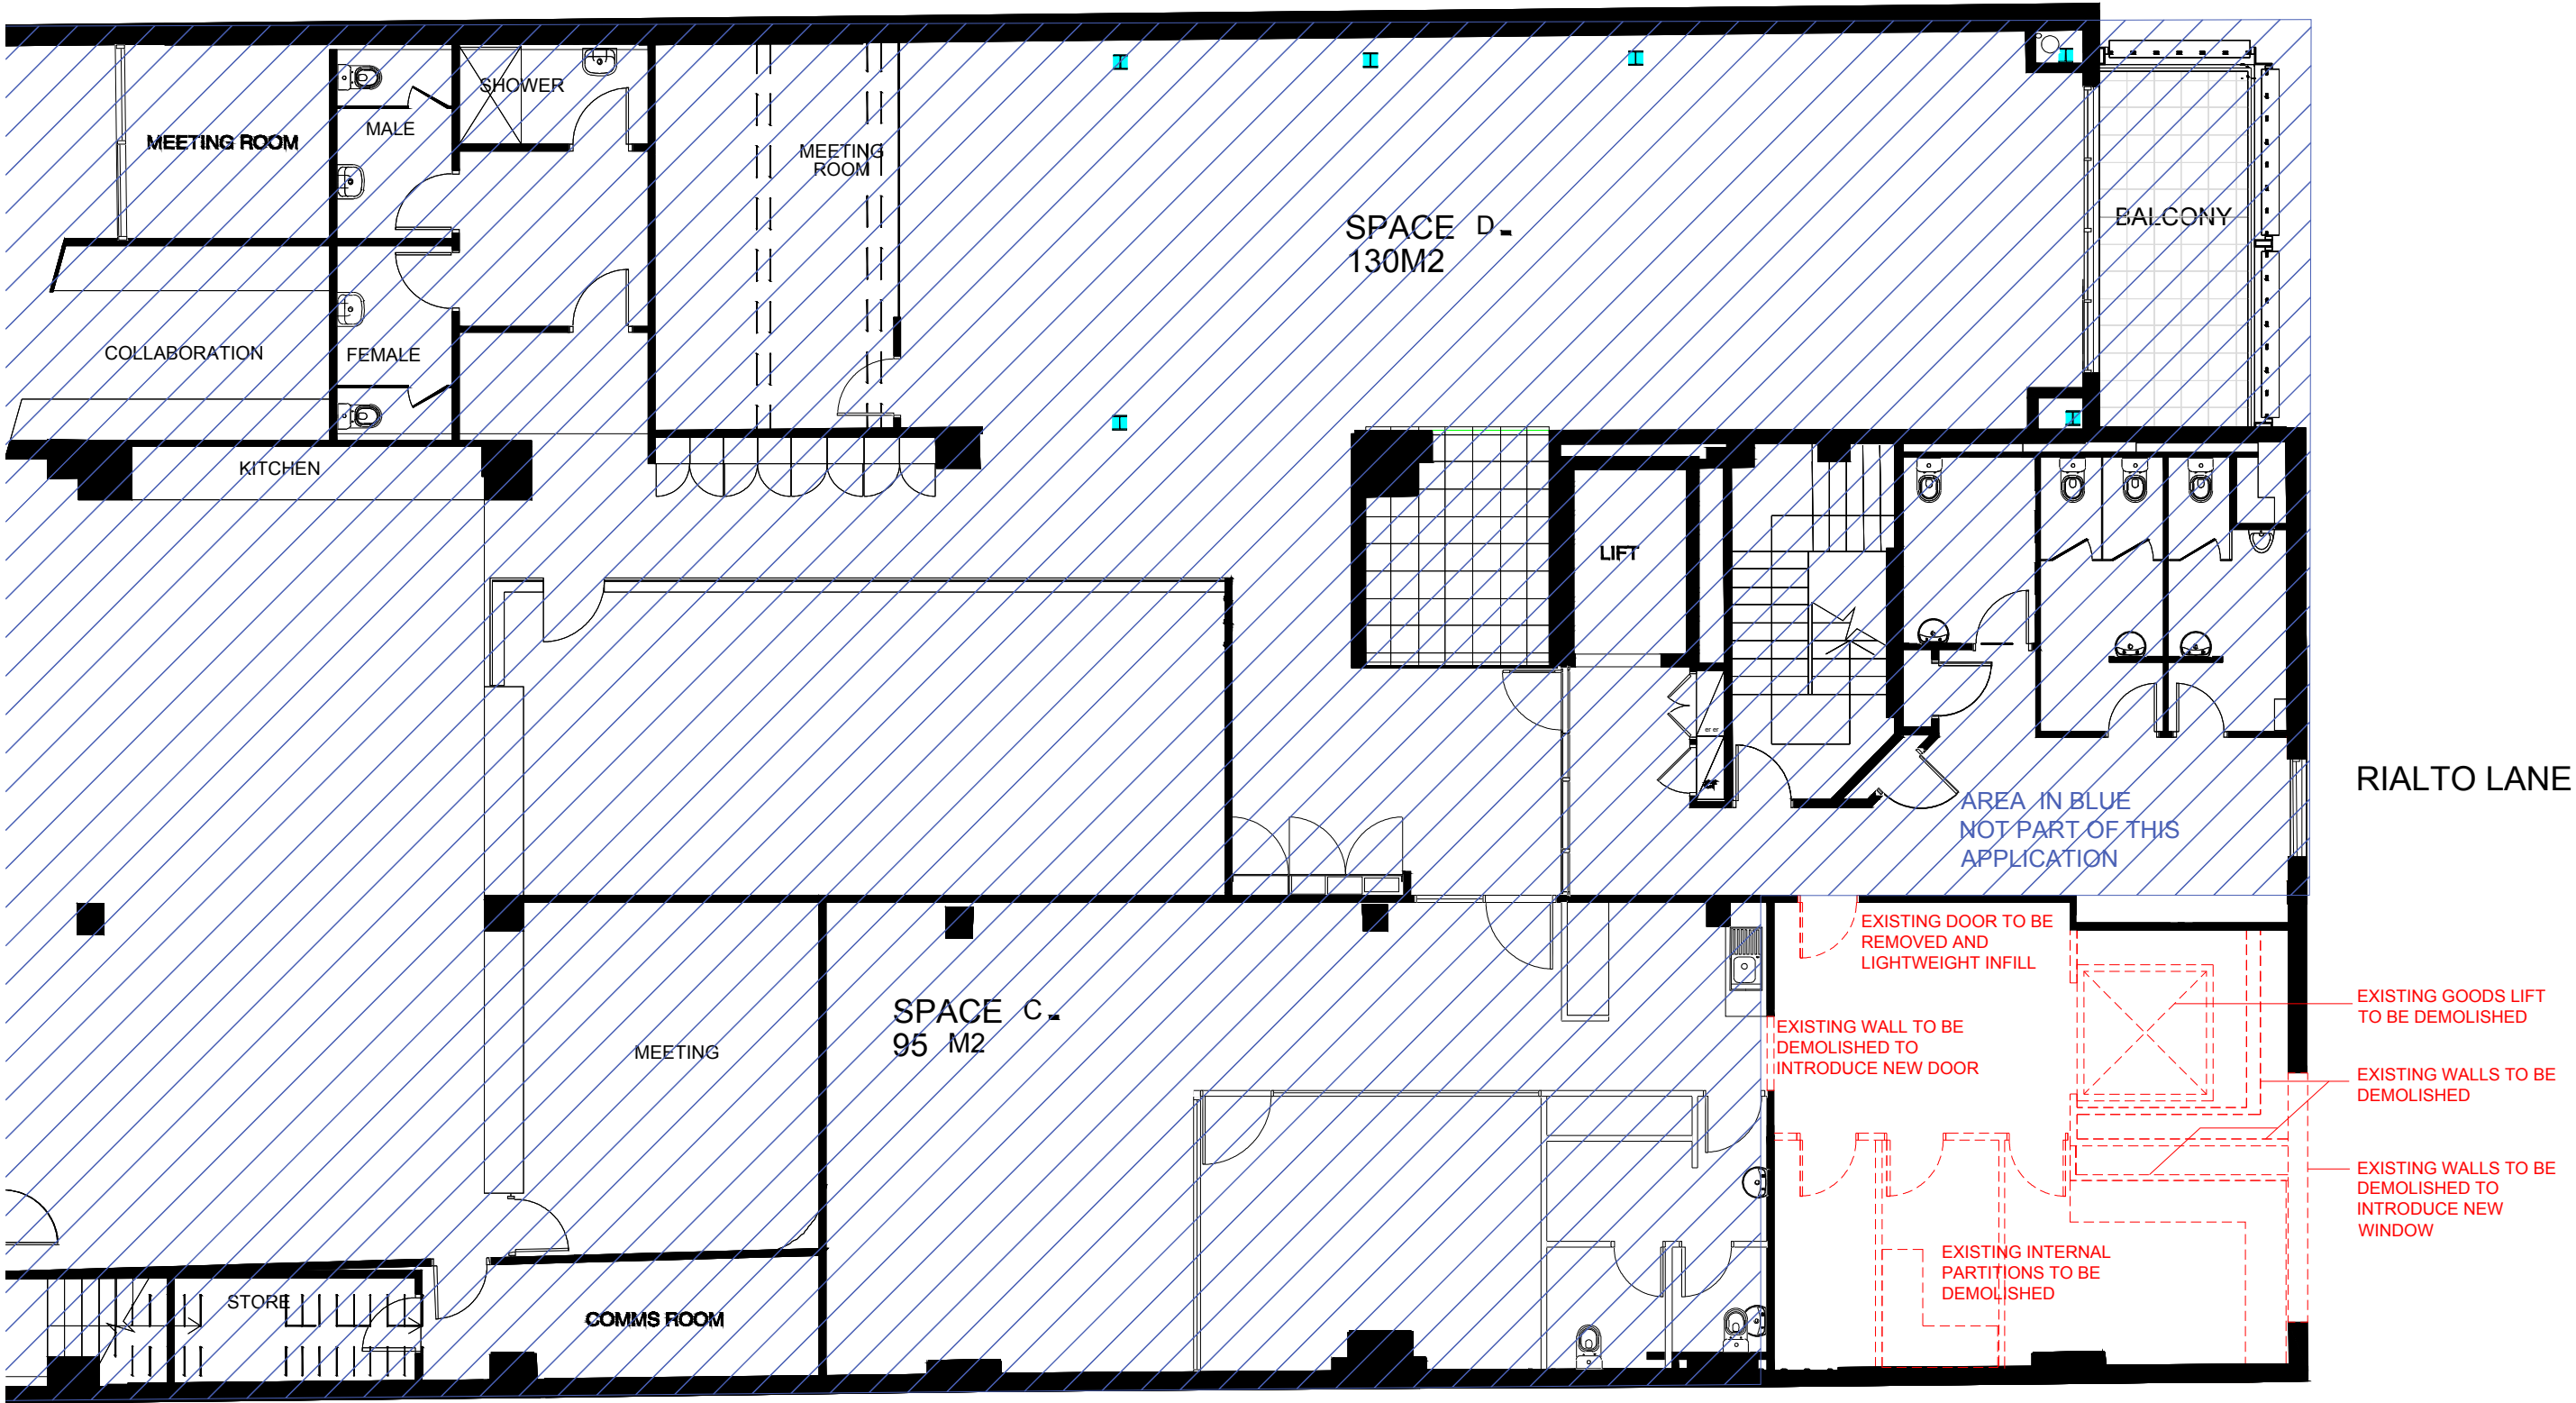

LEGEND


- EXISTING - TO BE RETAINED
- EXISTING - TO BE DEMOLISHED
- PROPOSED - NEW
- NOT INCLUDED IN APPLICATION

60-64 THE CORSO, MANLY
MOMENTUM PROJECT GROUP

DEVELOPMENT APPLICATION
Drawing
EXISTING/DEMOLITION FIRST FLOOR PLAN

Scale 1:100 @ A3	Drawn ML	Date 22.07.2021	Drawing No. DA101
---------------------	-------------	--------------------	----------------------



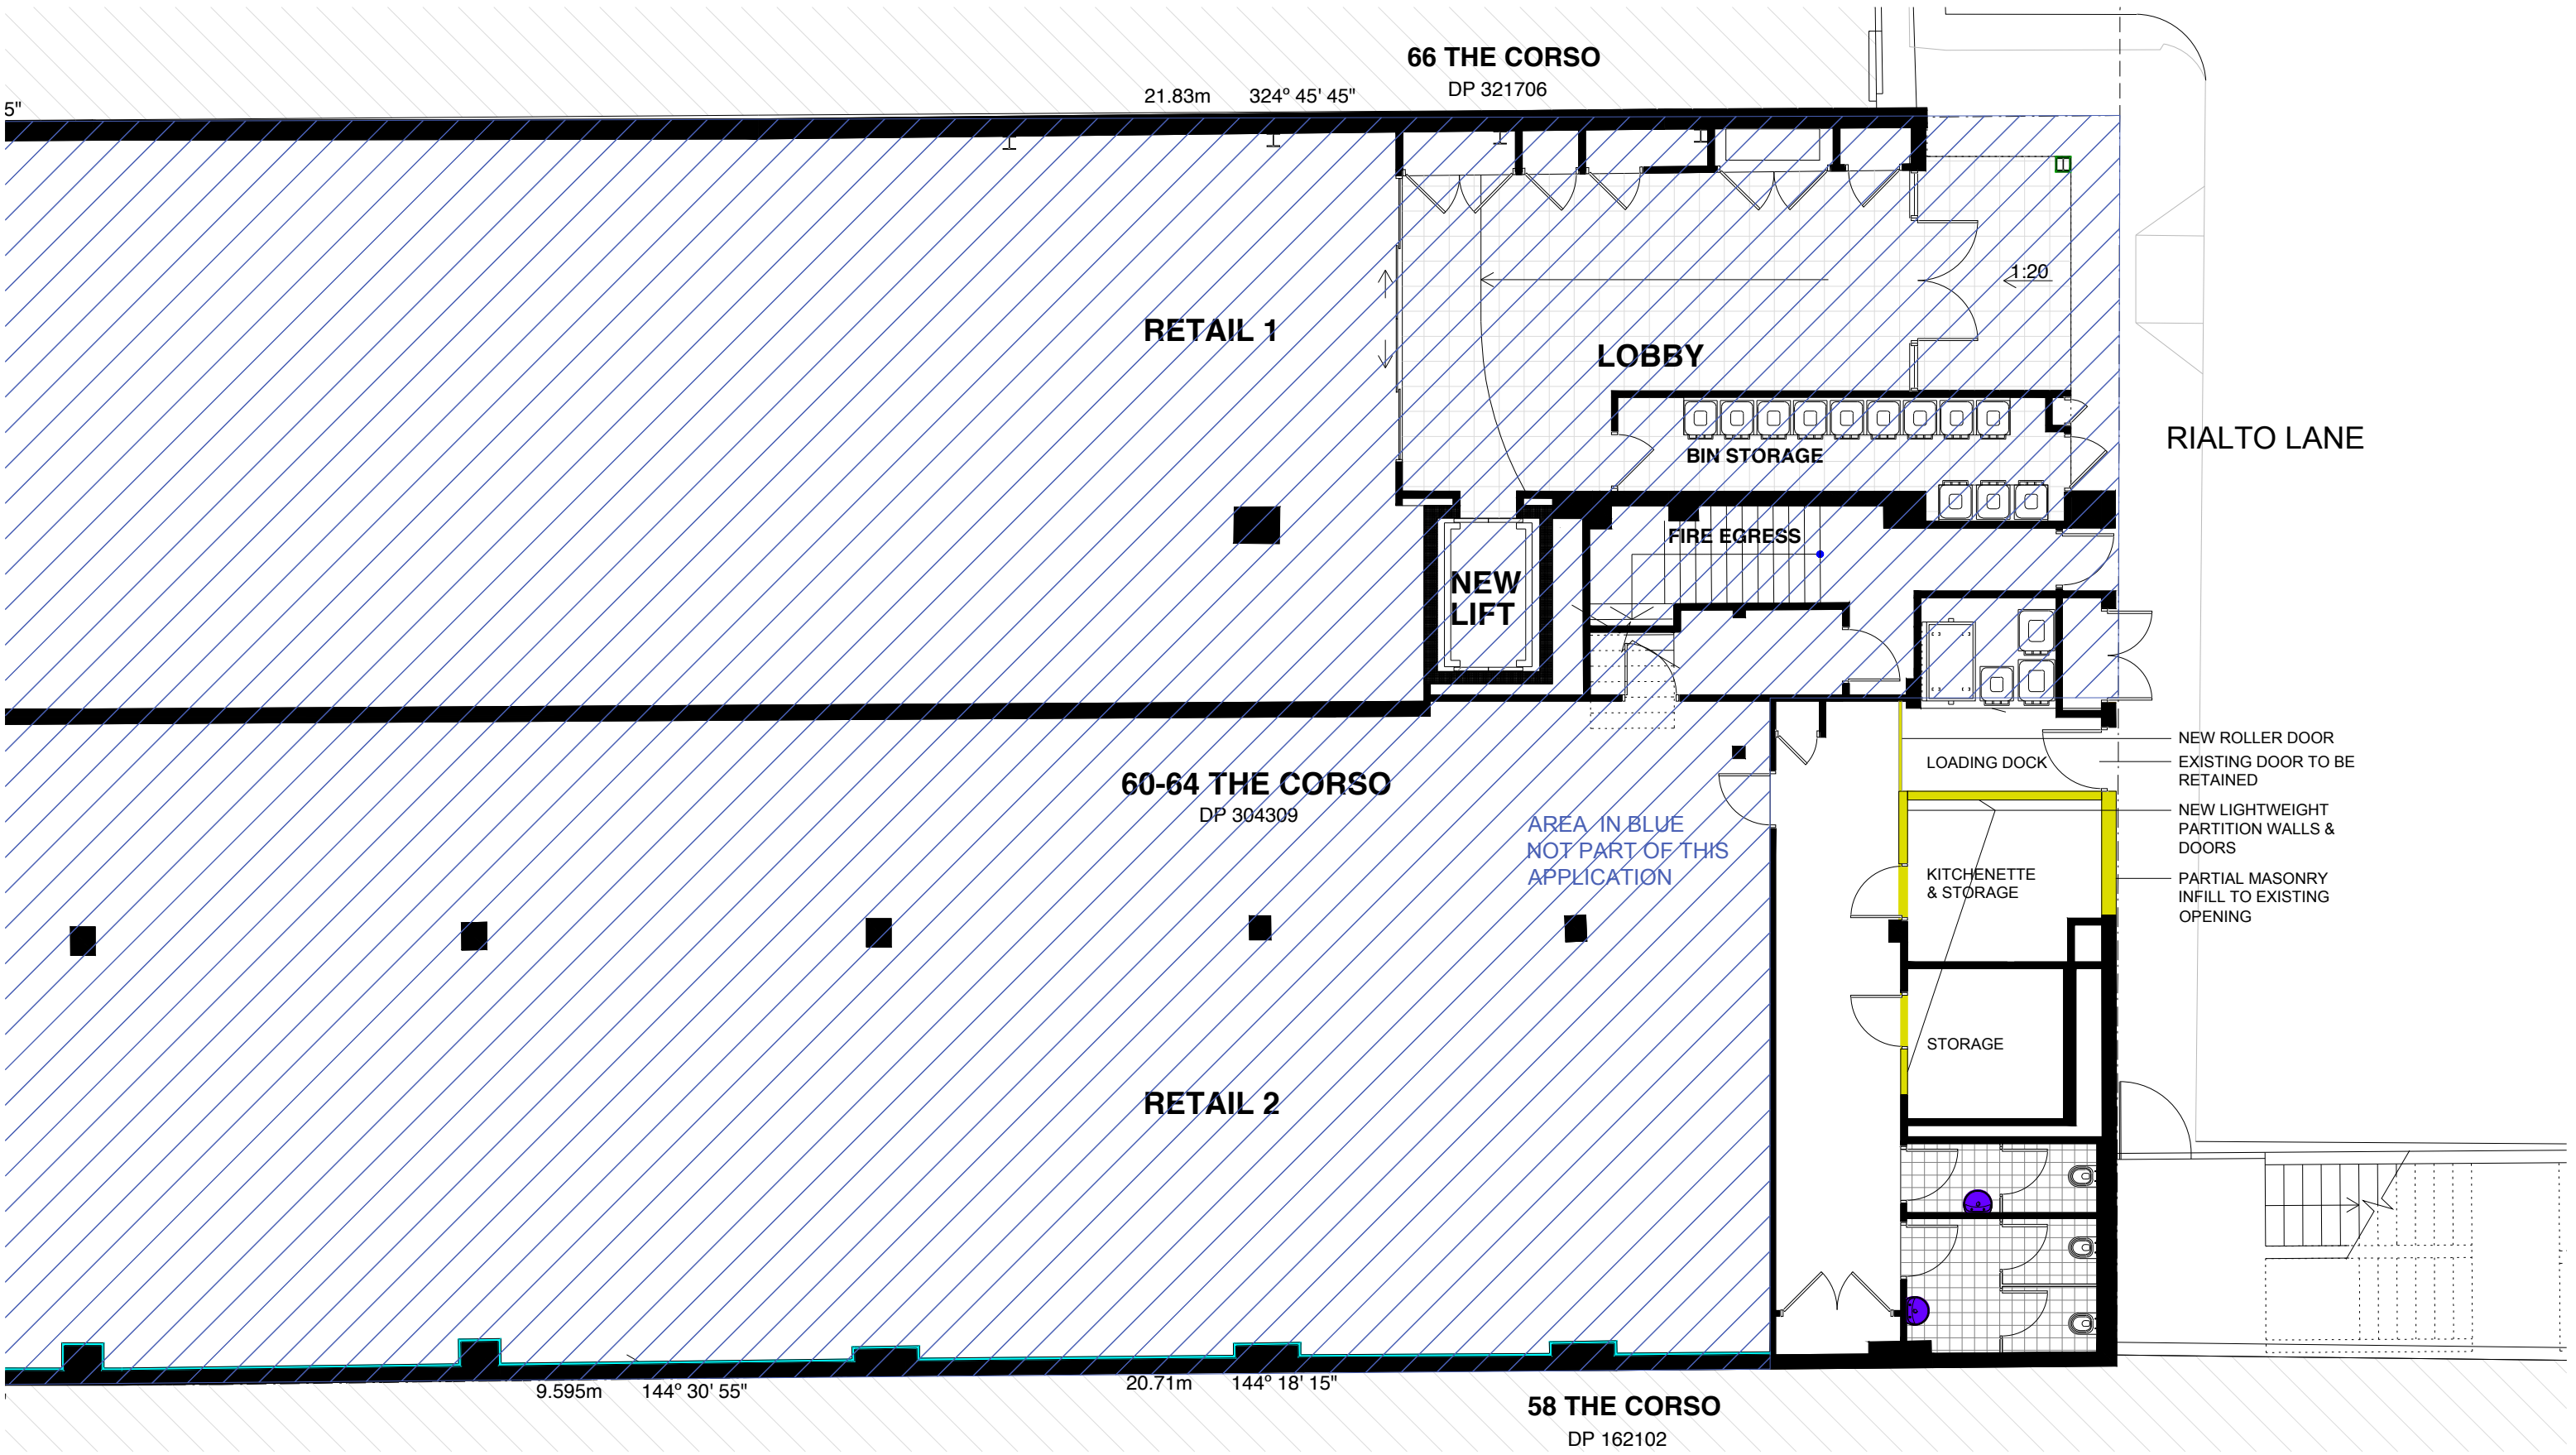

LEGEND


- EXISTING - TO BE RETAINED
- EXISTING - TO BE DEMOLISHED
- PROPOSED - NEW
- NOT INCLUDED IN APPLICATION

60-64 THE CORSO, MANLY
MOMENTUM PROJECT GROUP

DEVELOPMENT APPLICATION
Drawing
PROPOSED GROUND FLOOR PLAN

Scale 1:100 @ A3	Drawn ML	Date 22.07.2021	Drawing No. DA200
---------------------	-------------	--------------------	----------------------



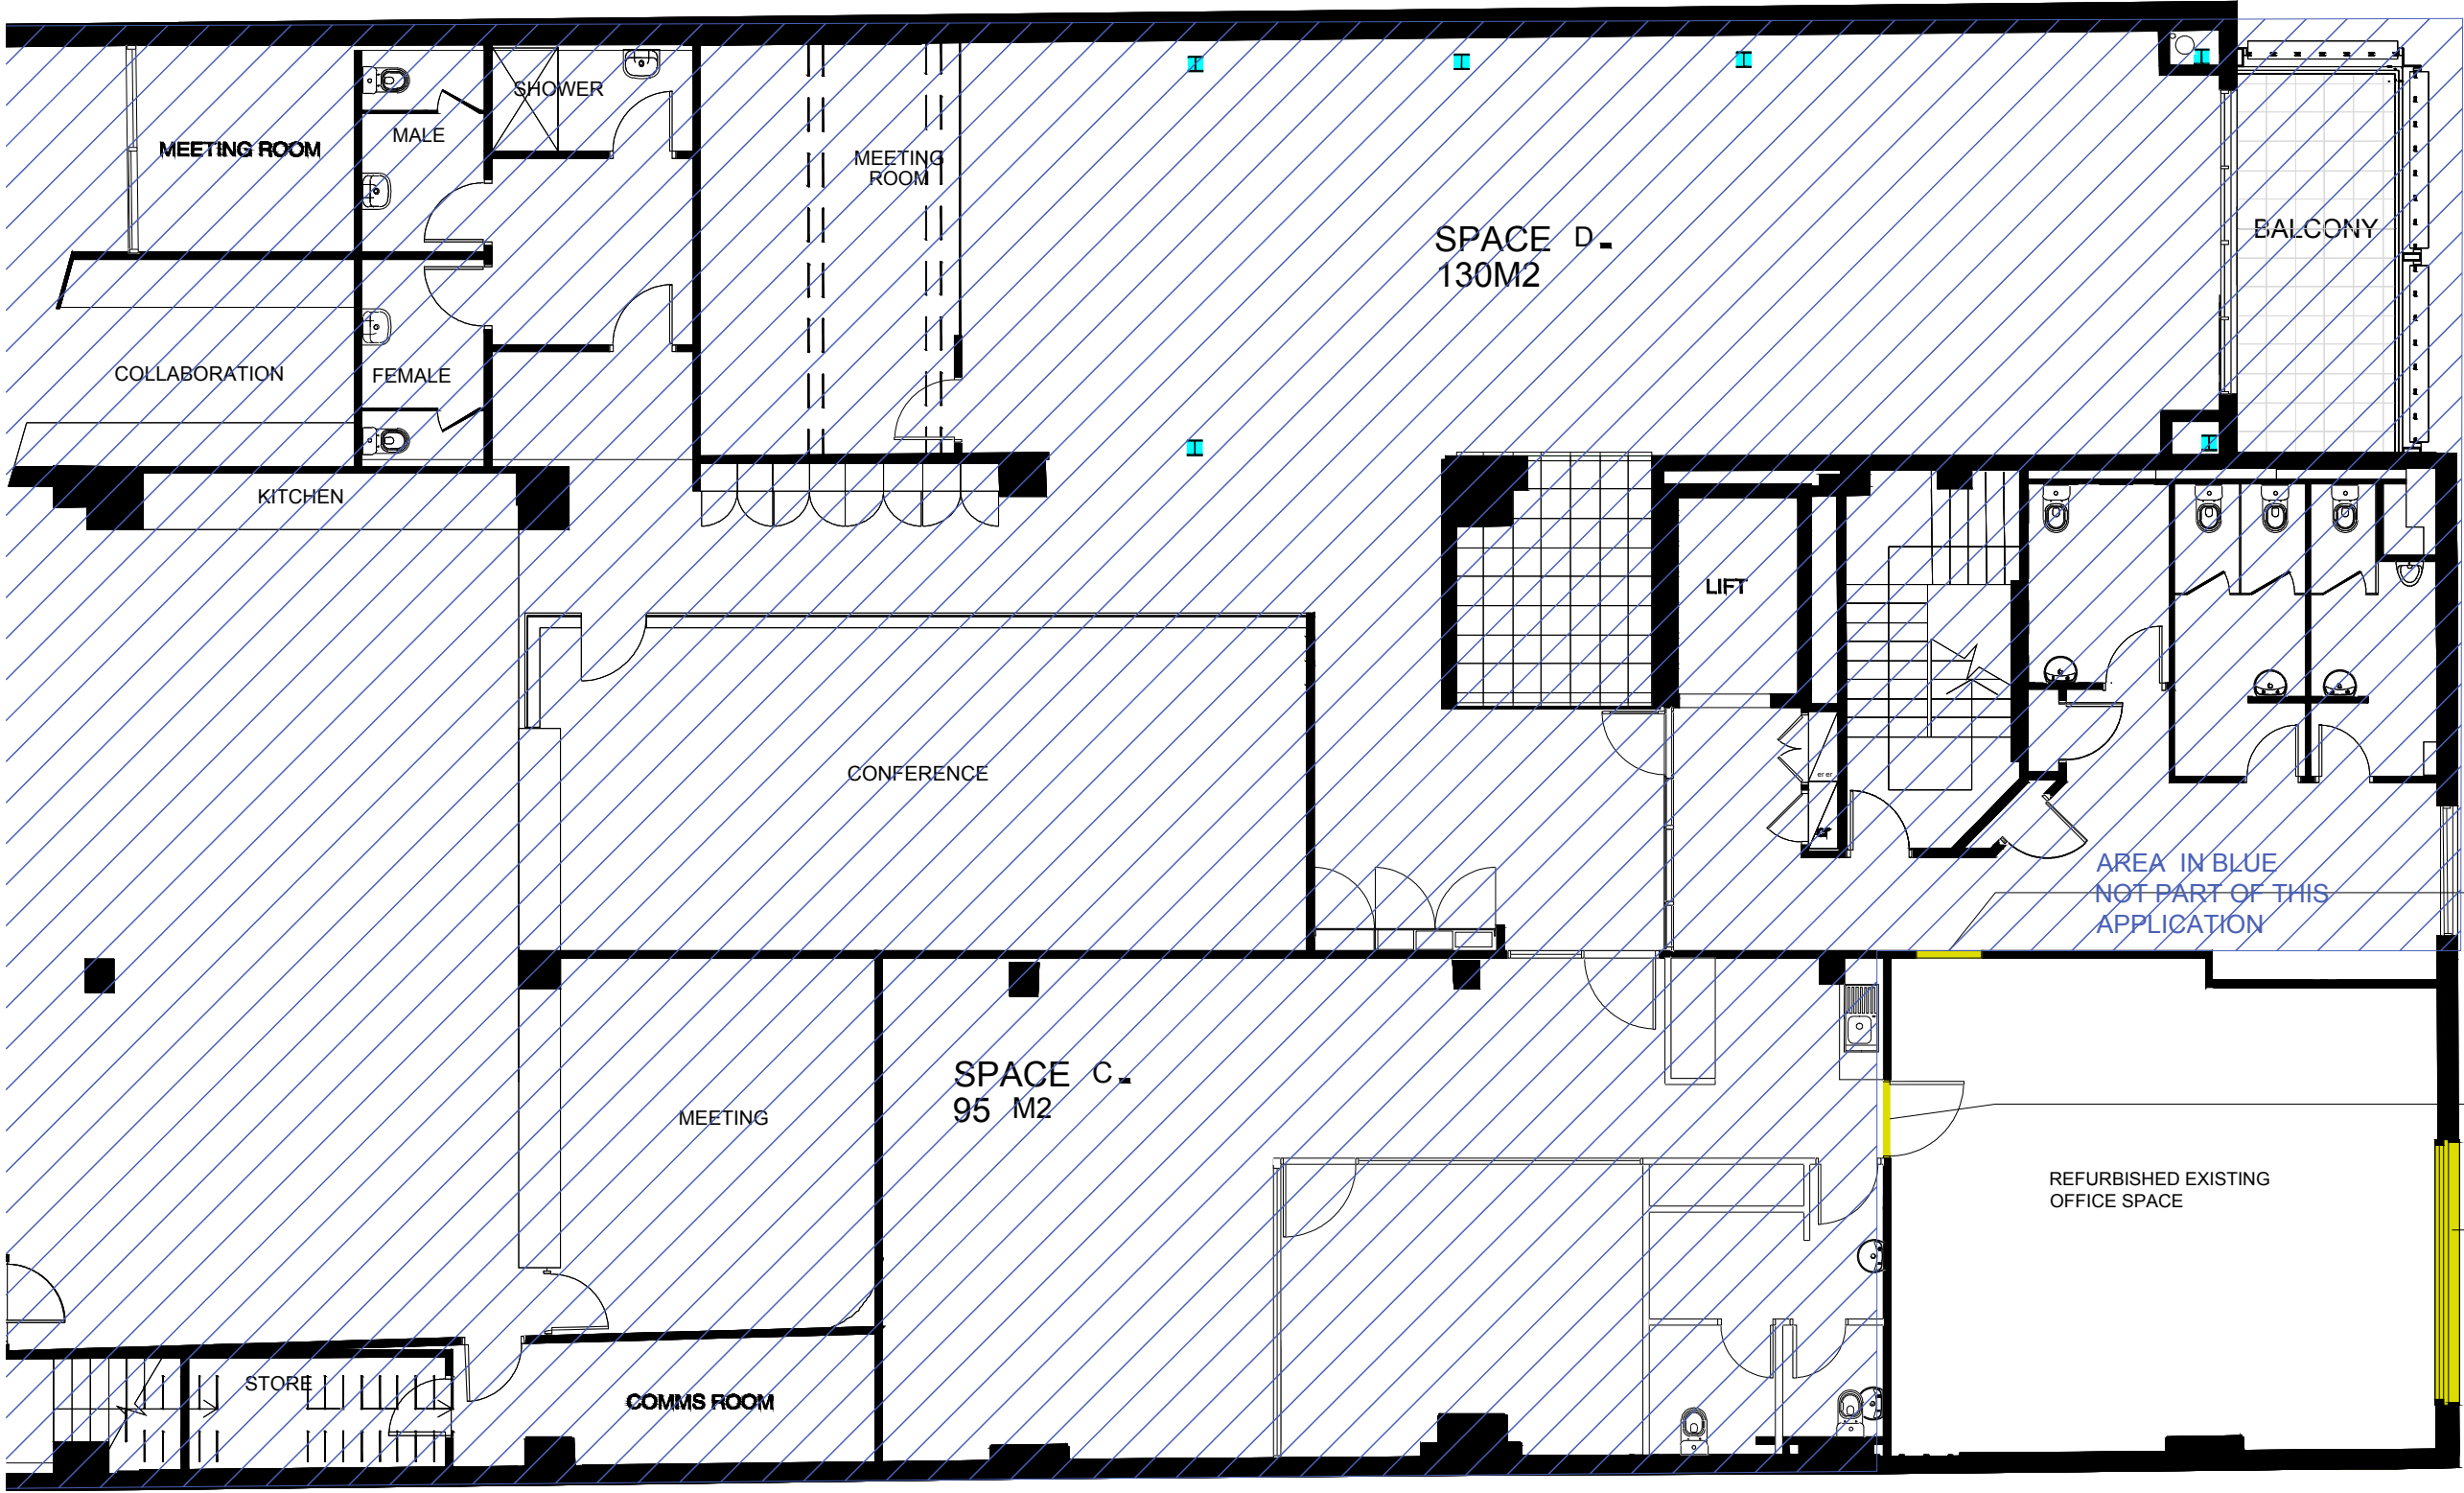

RIALTO LANE

- NEW LIGHTWEIGHT INFILL
- NEW DOOR
- NEW WINDOW TO ALIGN WITH LEVEL 4 WINDOW ABOVE

LEGEND	
	EXISTING - TO BE RETAINED
	EXISTING - TO BE DEMOLISHED
	PROPOSED - NEW
	NOT INCLUDED IN APPLICATION

60-64 THE CORSO, MANLY
MOMENTUM PROJECT GROUP

DEVELOPMENT APPLICATION
Drawing
PROPOSED FIRST FLOOR PLAN

Scale 1:100 @ A3	Drawn ML	Date 22.07.2021	Drawing No. DA201
---------------------	-------------	--------------------	----------------------





LEGEND

- EXISTING - TO BE RETAINED
- EXISTING - TO BE DEMOLISHED
- PROPOSED - NEW
- NOT INCLUDED IN APPLICATION

60-64 THE CORSO, MANLY
MOMENTUM PROJECT GROUP

DEVELOPMENT APPLICATION
Drawing
PROPOSED ELEVATION - RIALTO LANE

Scale	Drawn	Date	Drawing No.
1:100 @ A3	ML	22.07.2021	DA300