


HEADLAND ROAD

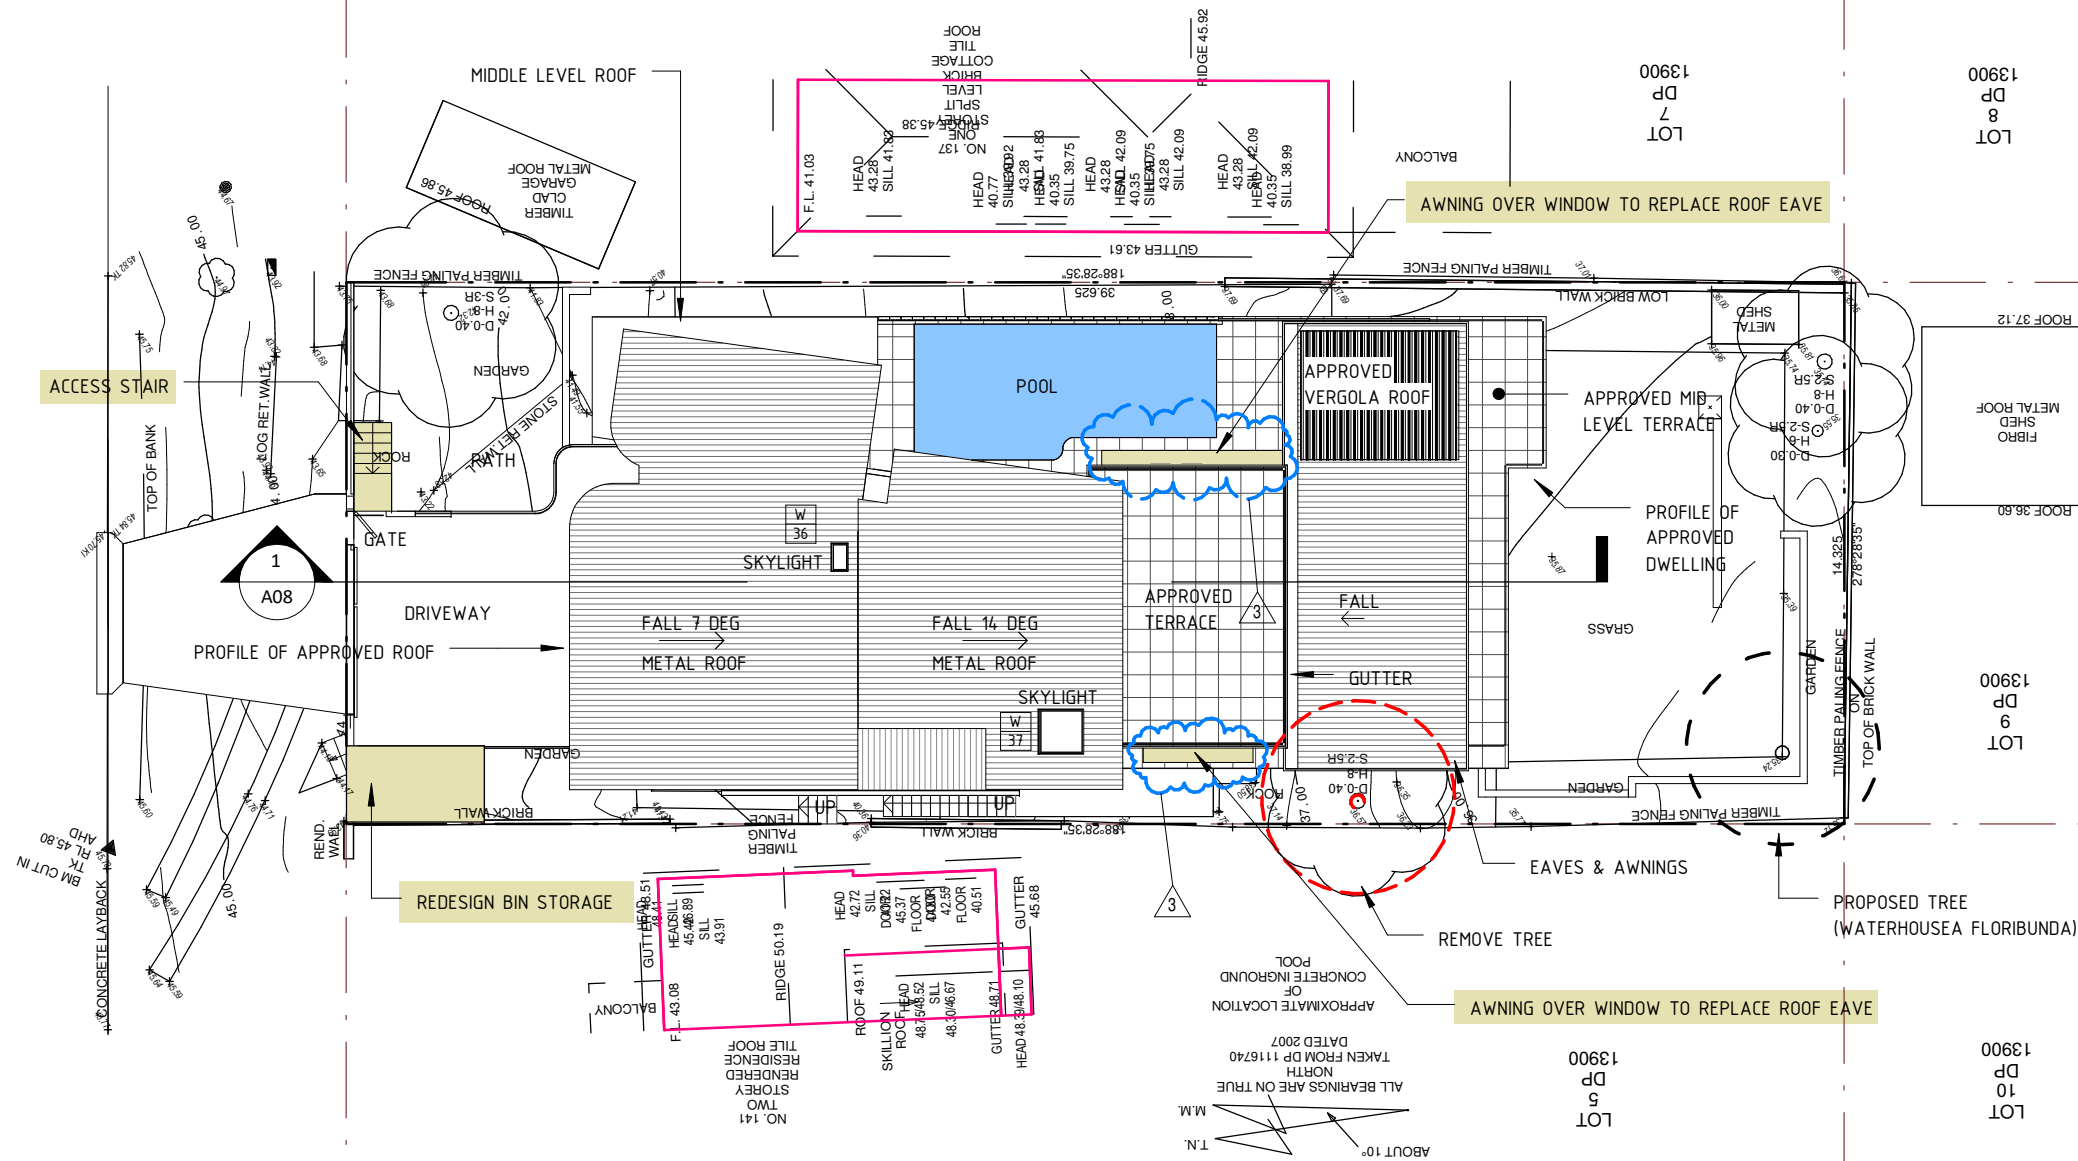


LEGEND


SECTION 4.55 MODIFICATIONS

#### ABBREVIATIONS

|     |                               |
|-----|-------------------------------|
| CFC | COMPRESSED FIBRE CEMENT SHEET |
| CR  | CEMENT RENDER                 |
| MR  | METAL ROOF                    |
| RL  | REDUCED LEVEL                 |
| SSC | SANDSTONE CLADDING            |
| TB  | TIMBER BATTENS                |

|    |                                      |            |
|----|--------------------------------------|------------|
| 1  | Section 4.55 Modification            | 28.04.2023 |
| 2  | Section 4.55 Modifications 2         | 22.02.2024 |
| 3  | Section 4.55 Modifications 2 revised | 22.03.2024 |
| No | Revision Description                 | Date       |


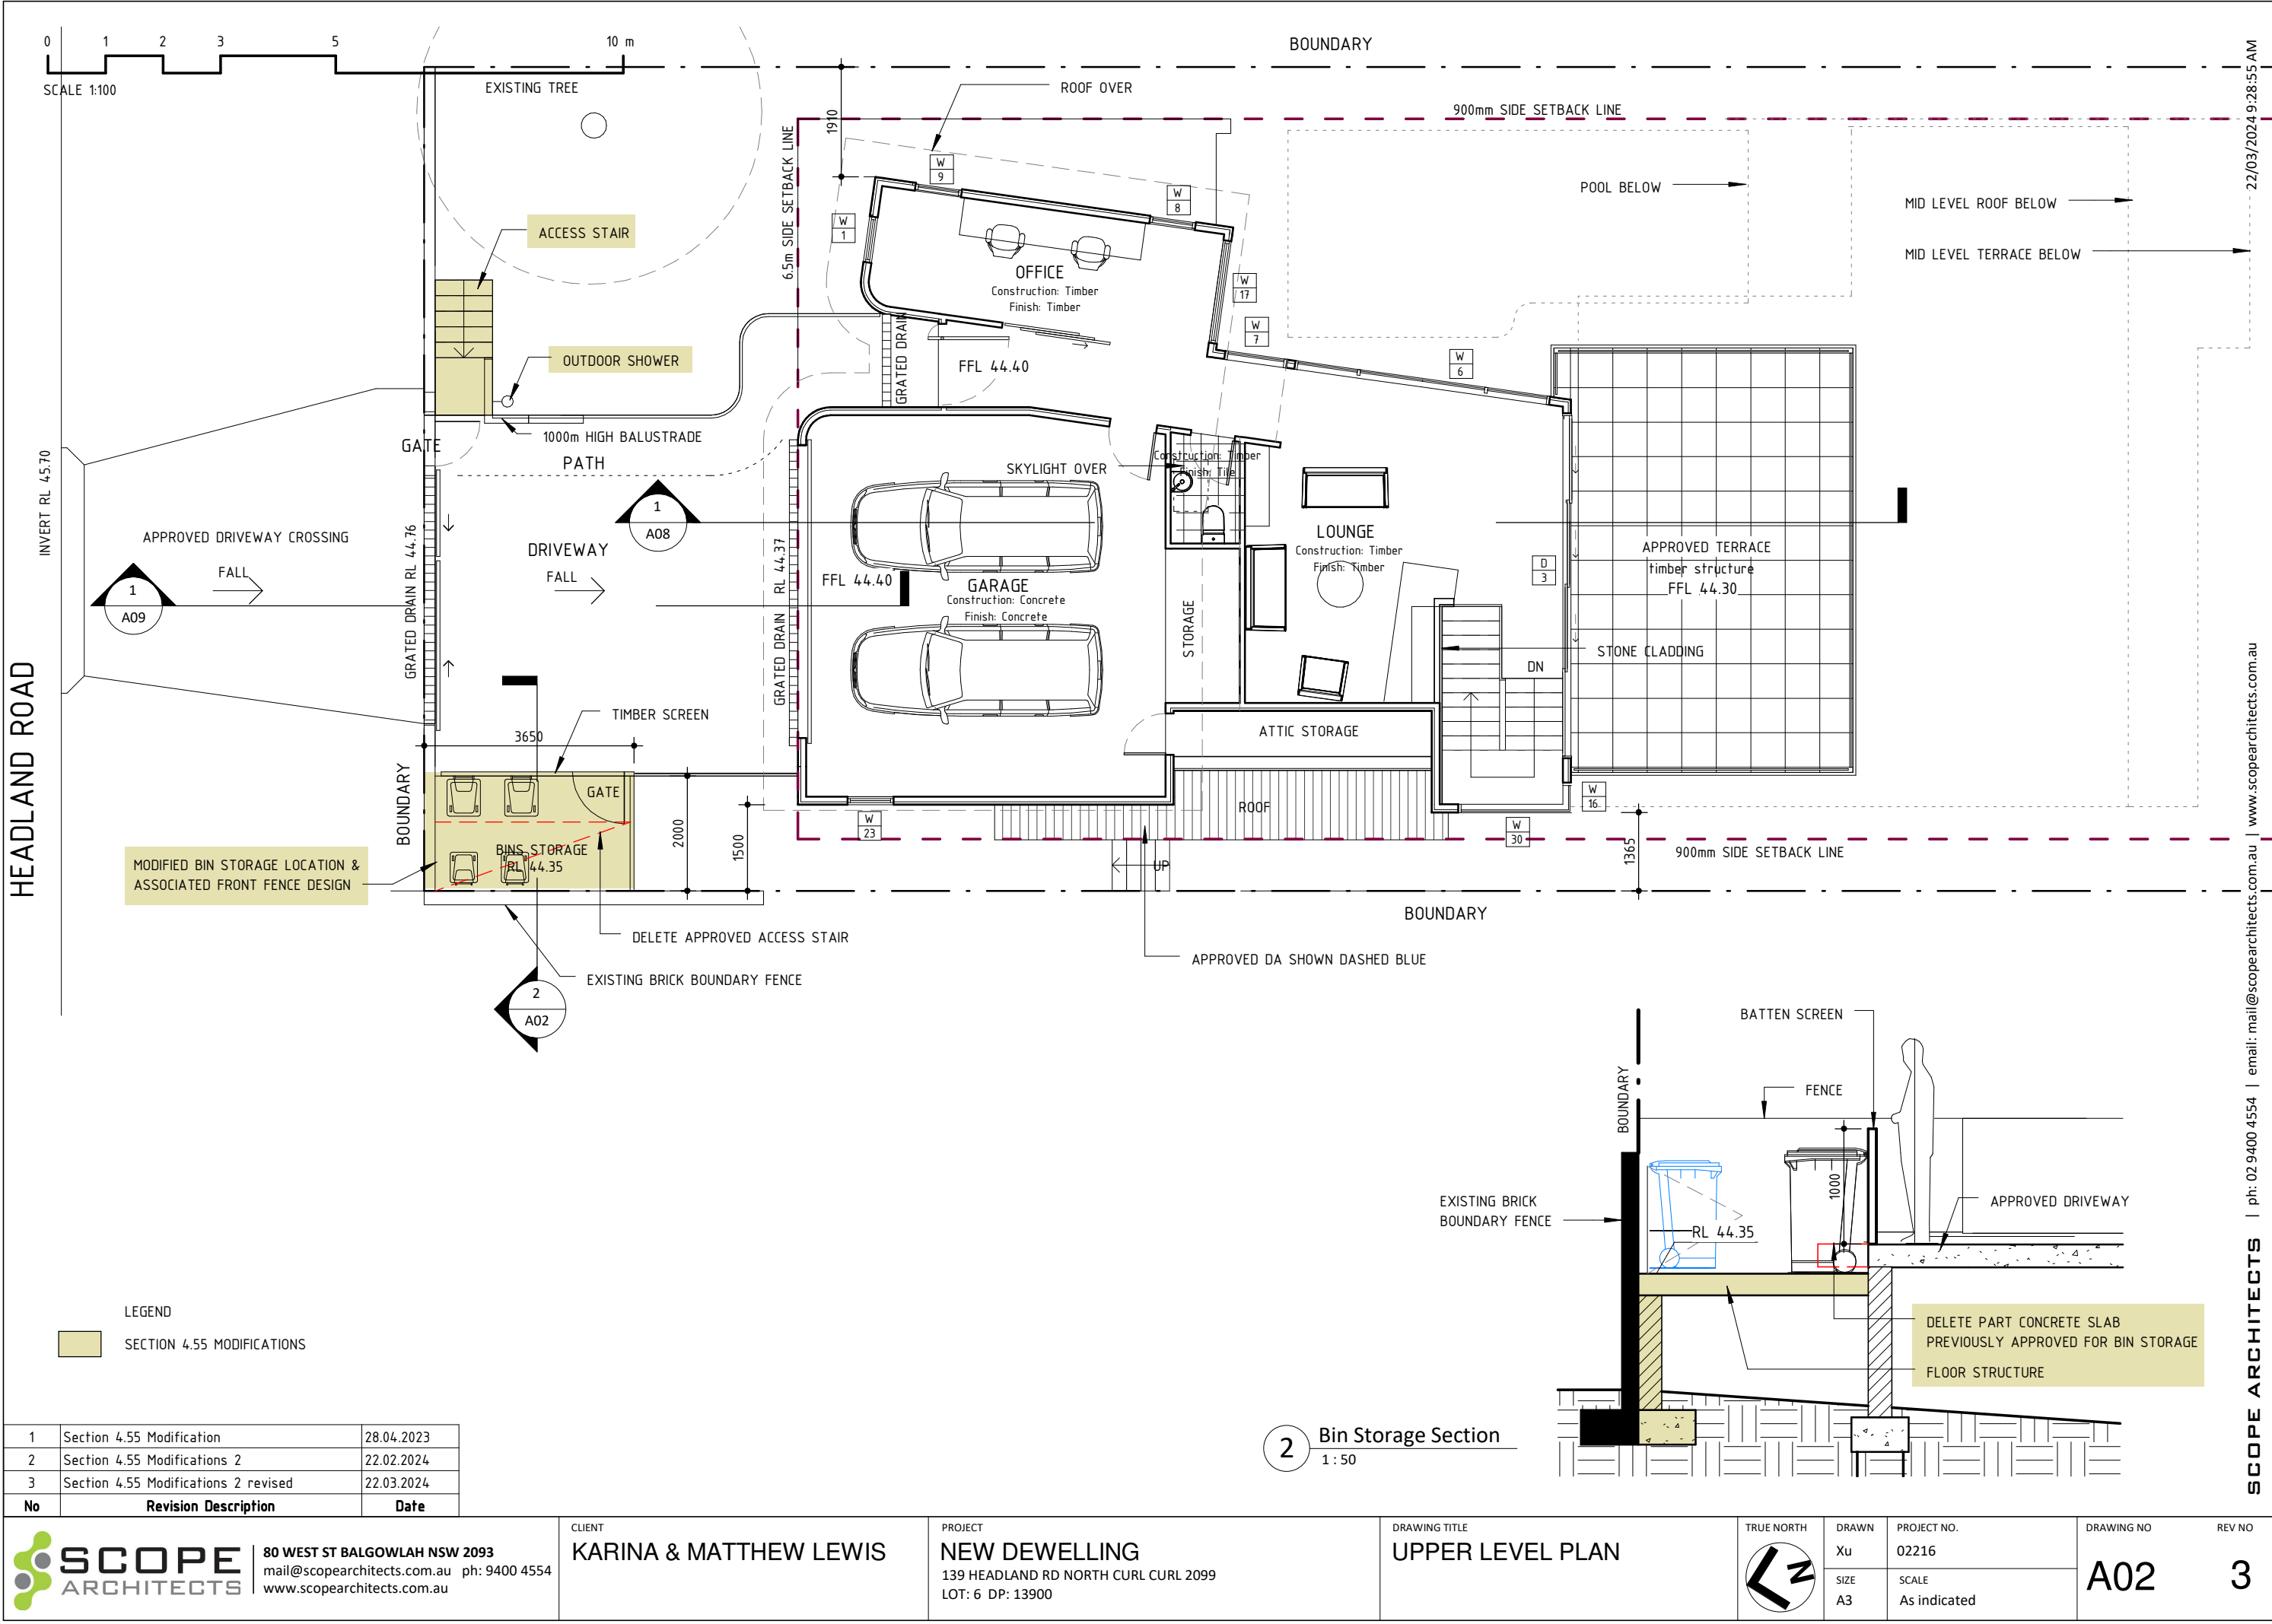


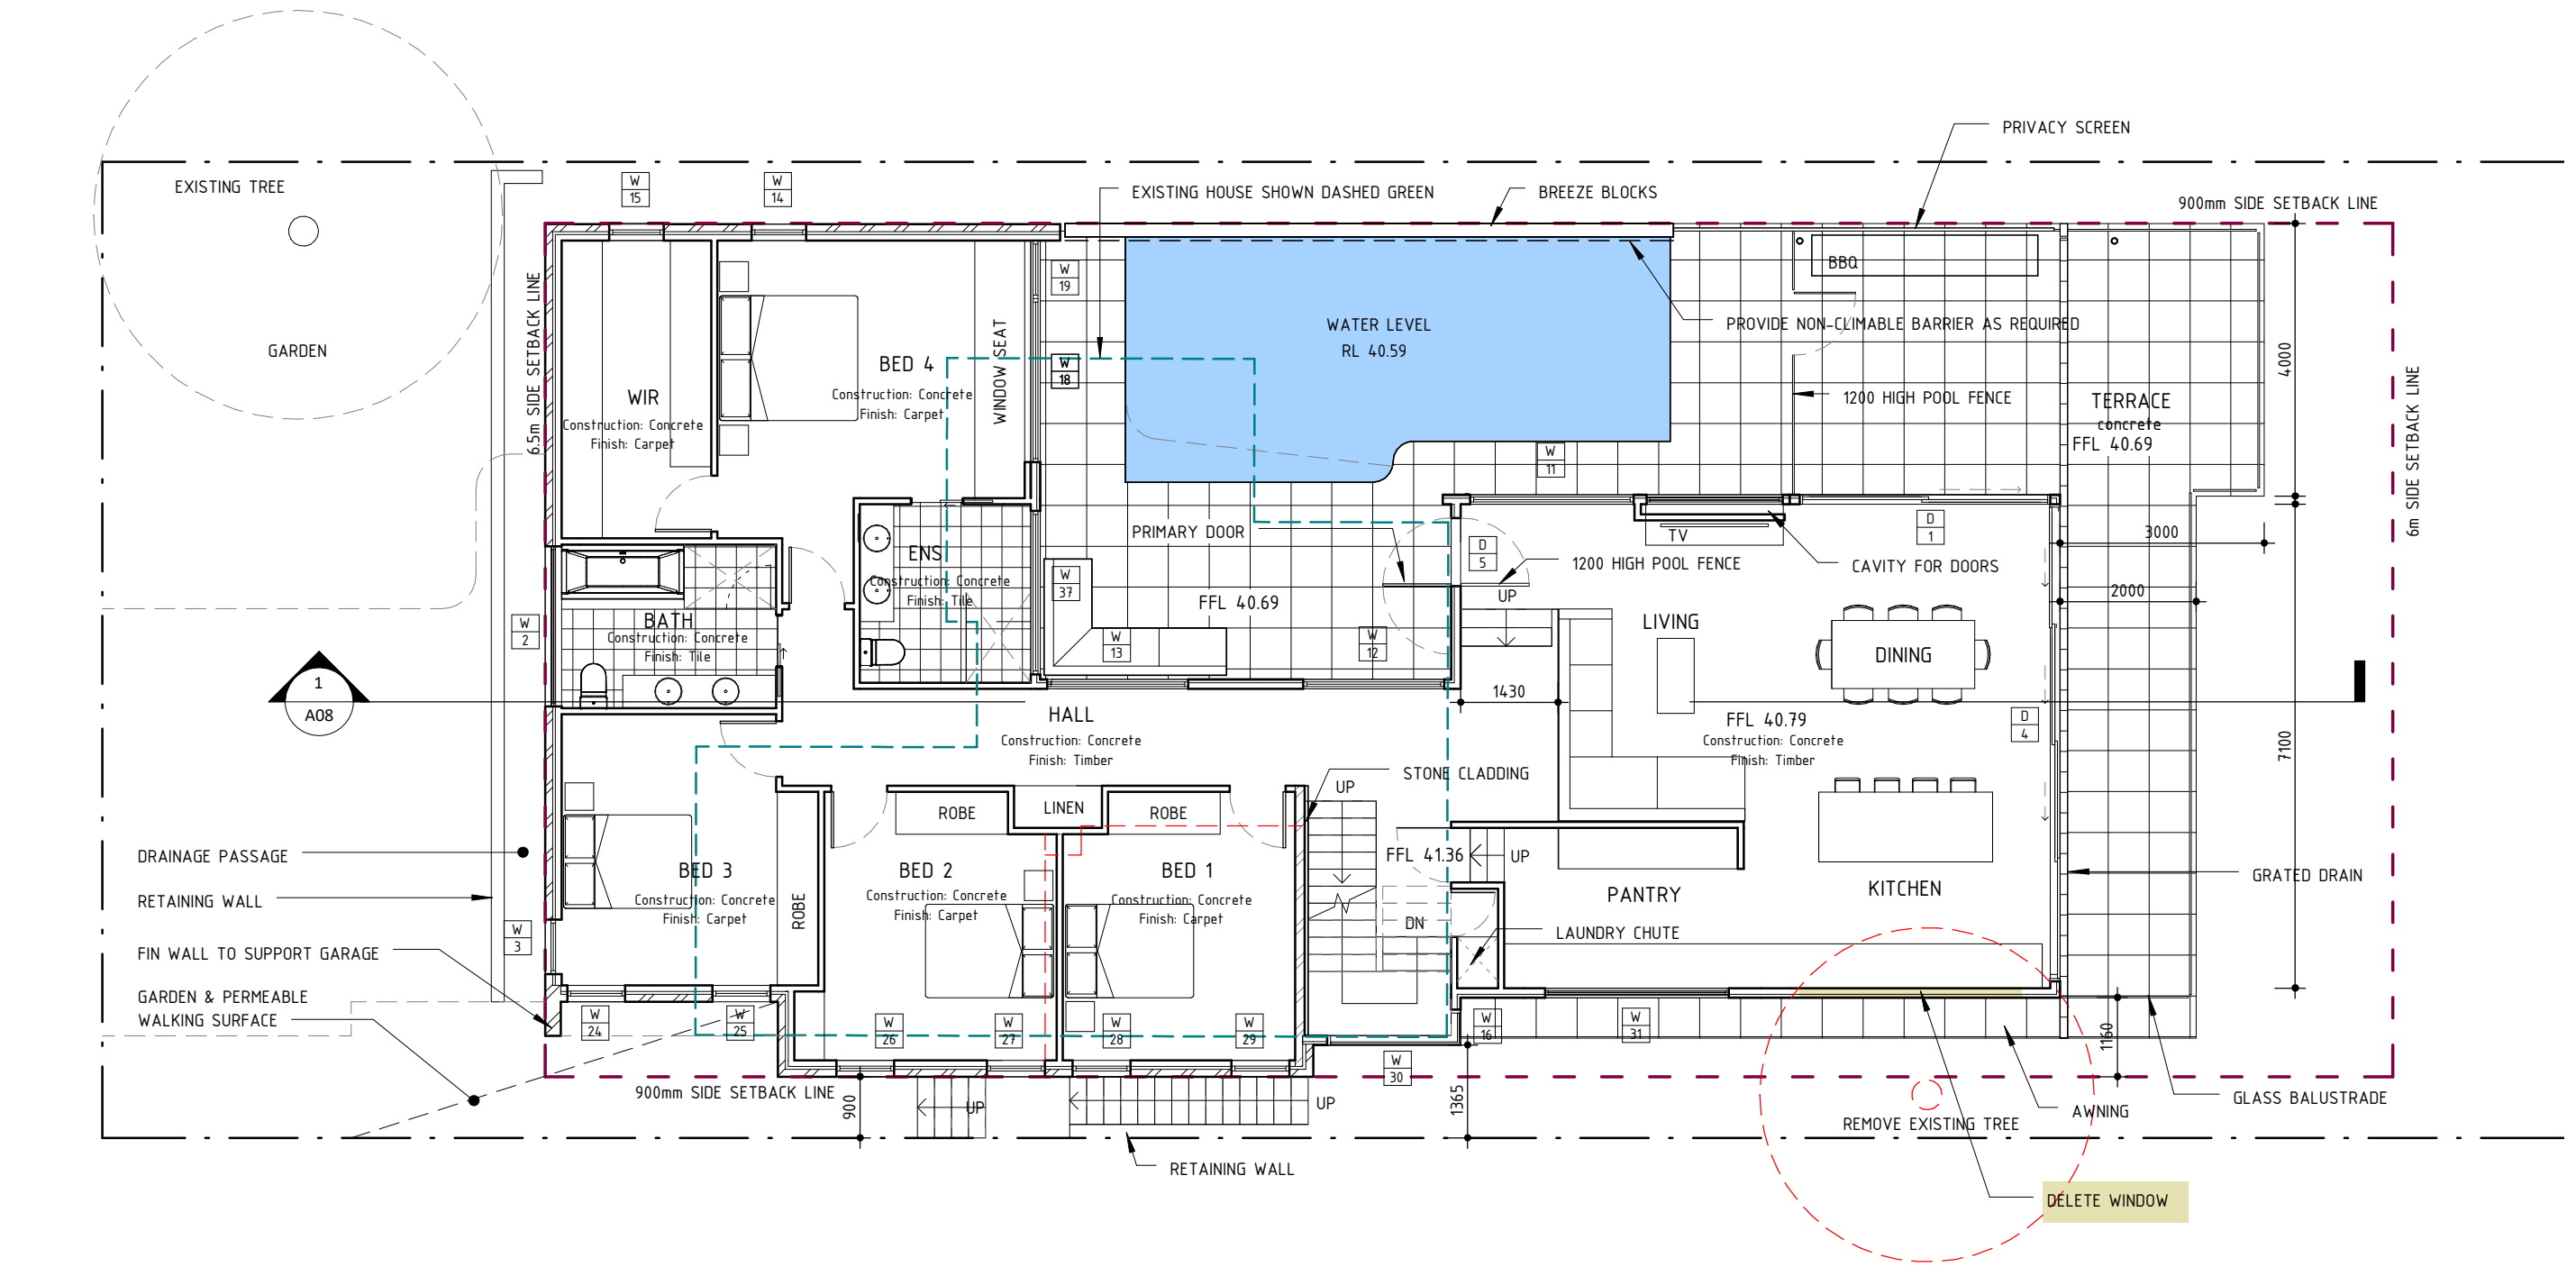

 **SCOPE**  
ARCHITECTS | 80 WEST ST BALGOWLAH NSW  
mail@scopearchitects.com.au  
www.scopearchitects.com.au

|            |        |
|------------|--------|
| DRAWING NO | REV NO |
| A03        | 3      |


**SCOPE ARCHITECTS** | ph: 02 9400 4554 | email: mail@scopearchitects.com.au | www.scopearchitects.com.au

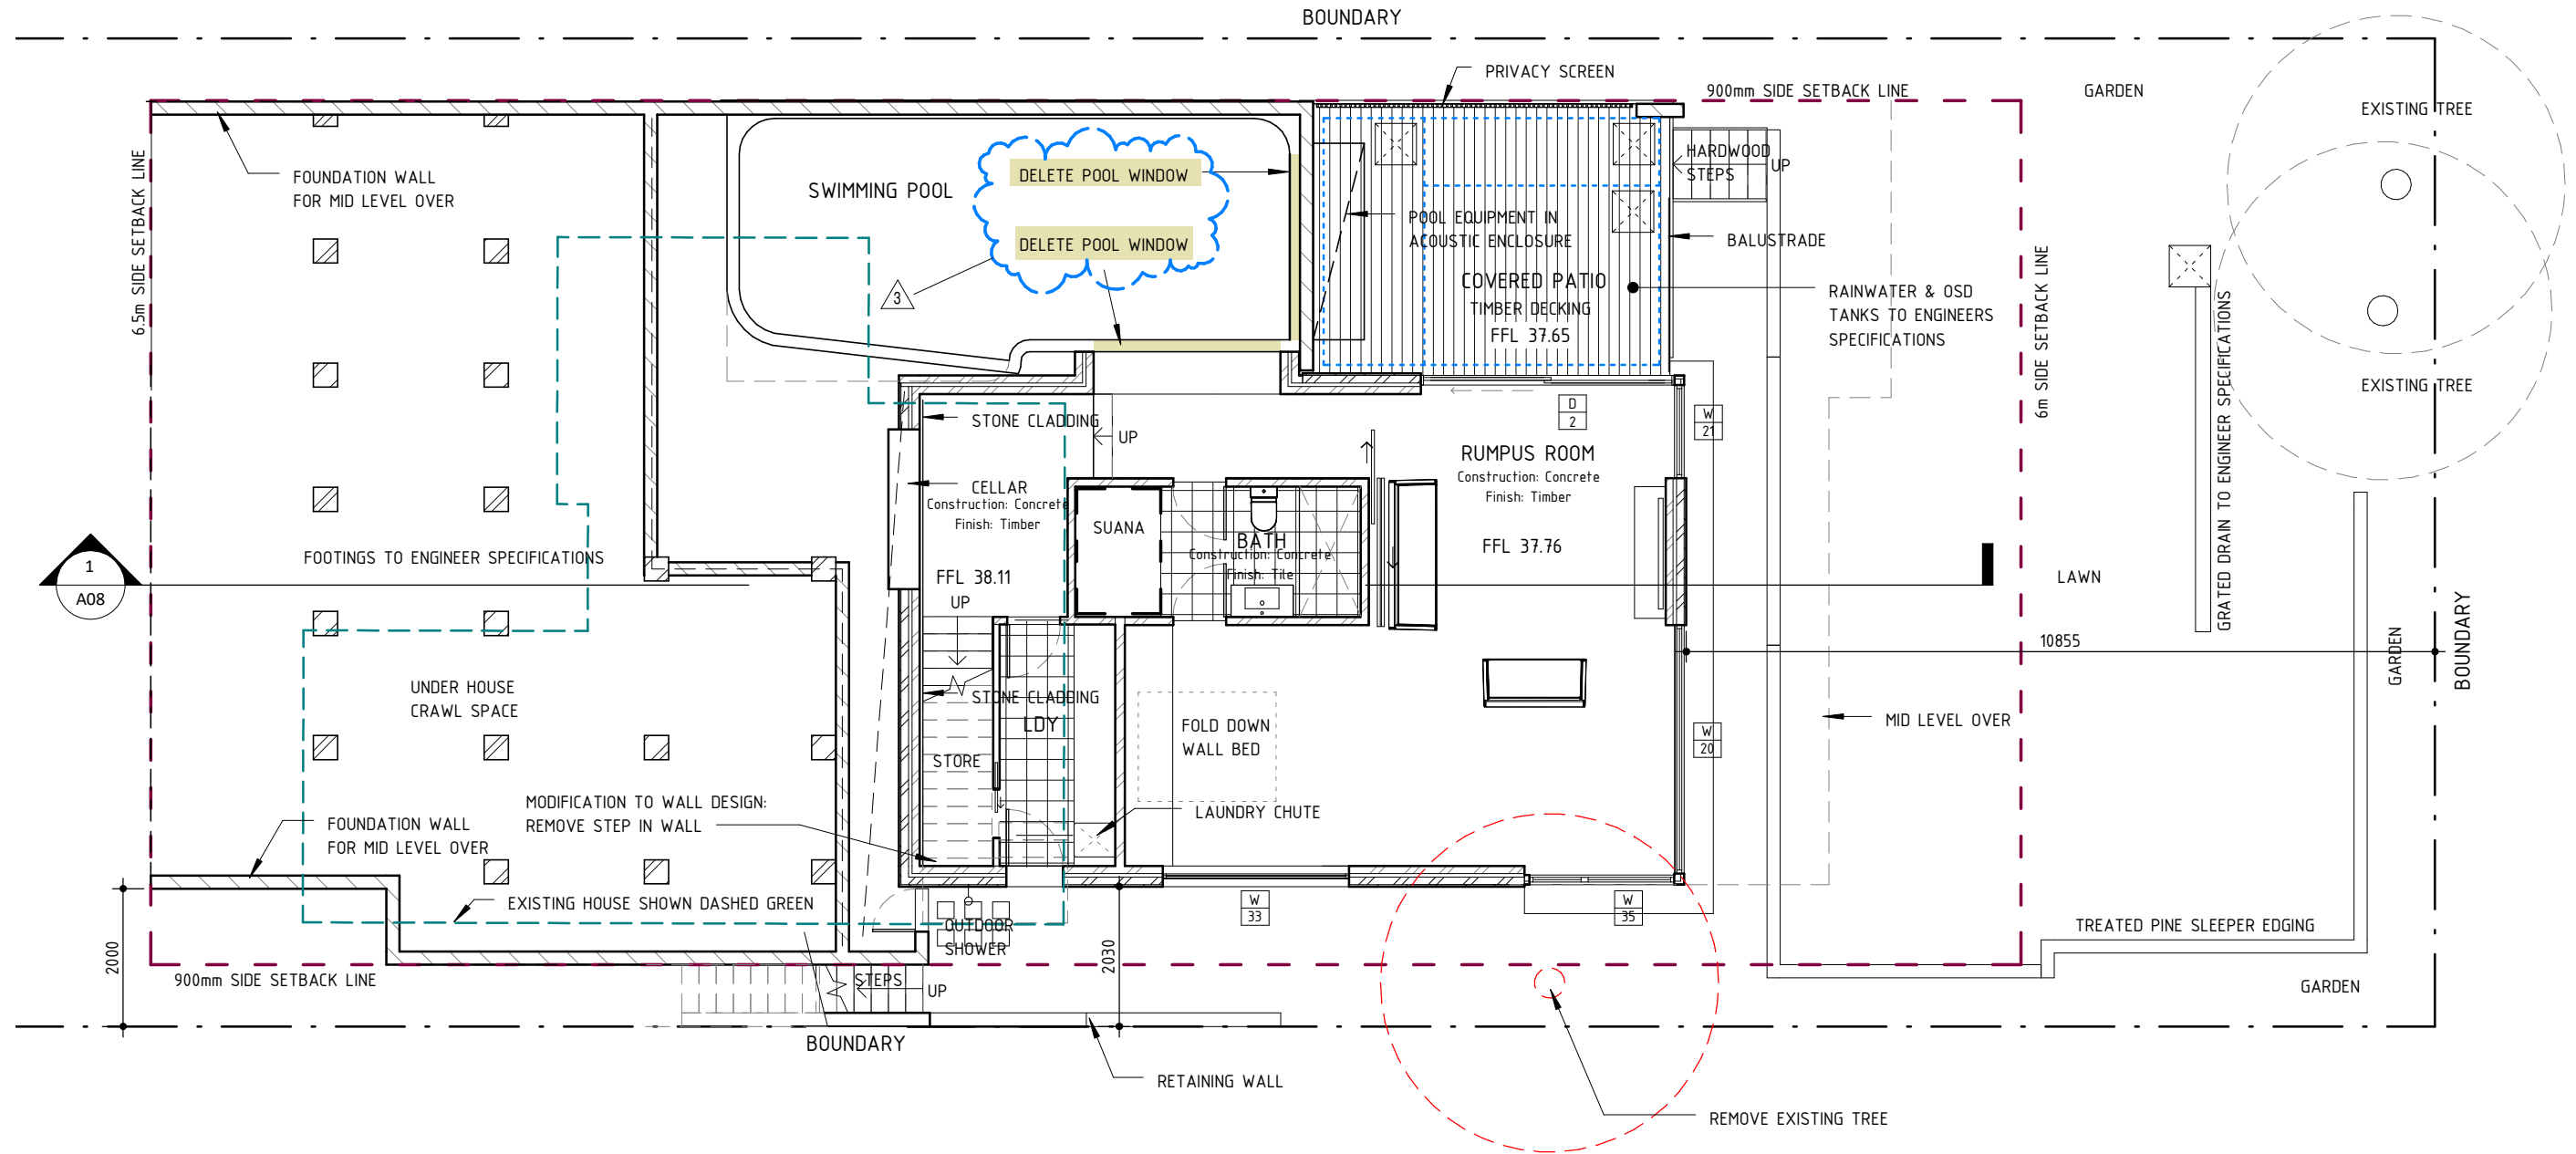 


LEGEND

SECTION 4.55 MODIFICATIONS

| 1  | Section 4.55 Modification            | 28.04.2023 |
|----|--------------------------------------|------------|
| 2  | Section 4.55 Modifications 2         | 22.02.2024 |
| 3  | Section 4.55 Modifications 2 revised | 22.03.2024 |
| No | Revision Description                 | Date       |

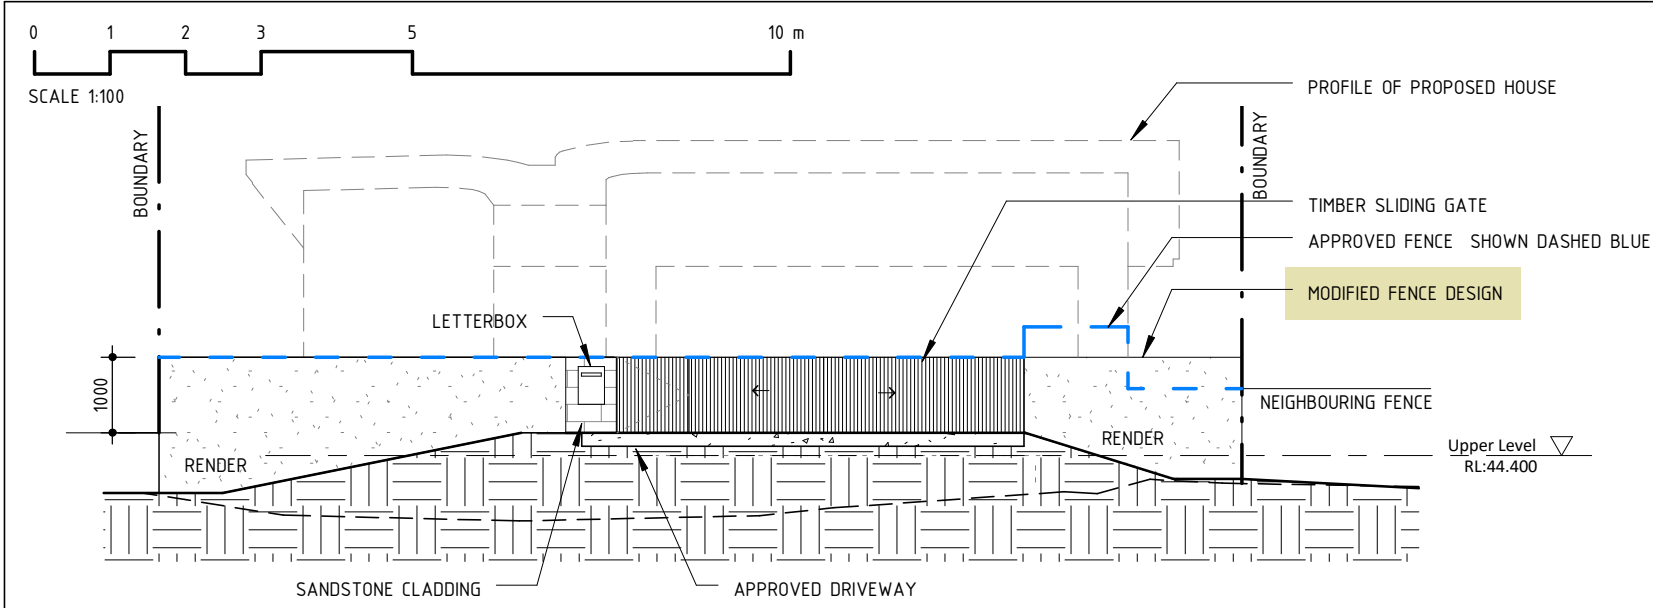

**1 Fence Elevation**  
1 : 100

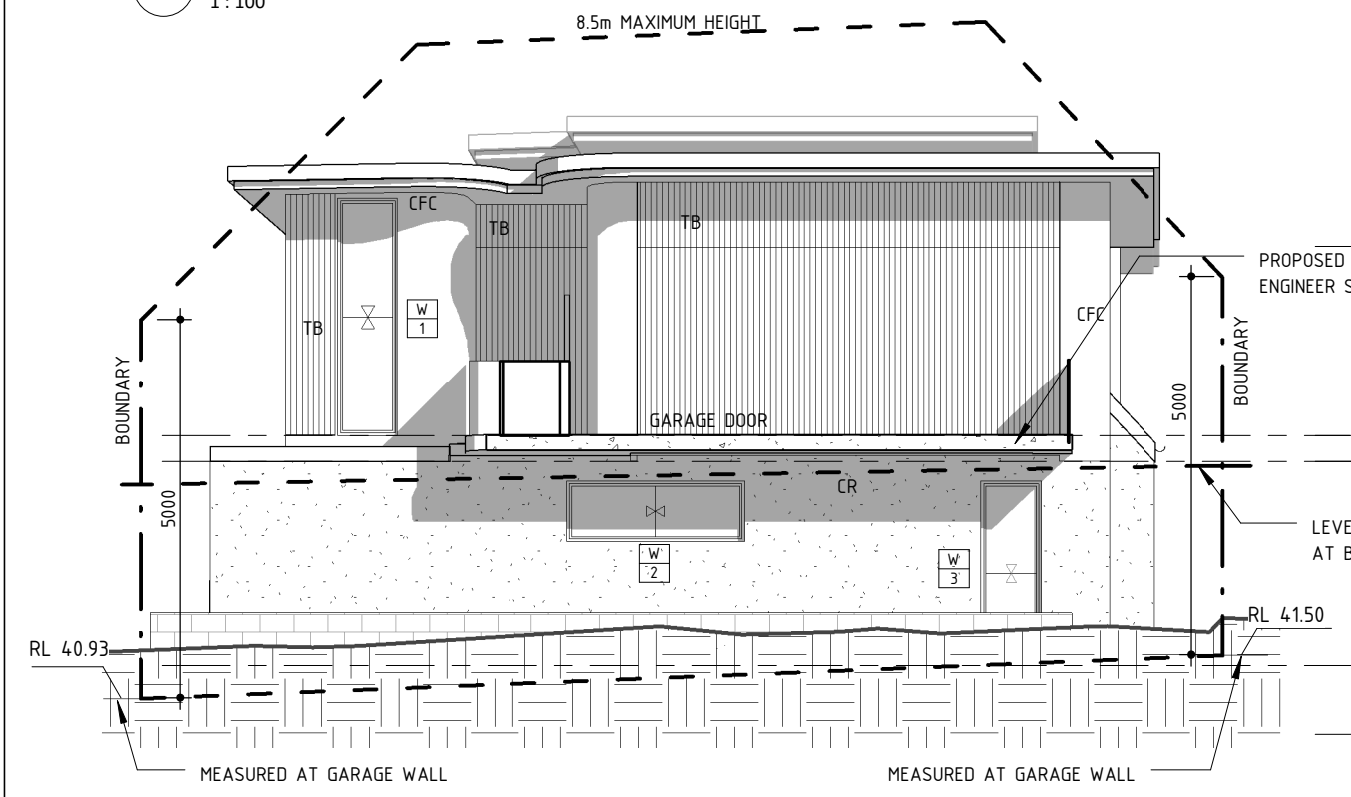




**2 North Elevation**  
1 : 100

**LEGEND**  
SECTION 4.55 MODIFICATIONS

| 1  | Section 4.55 Modification            | 28.04.2023 |
|----|--------------------------------------|------------|
| 2  | Section 4.55 Modifications 2         | 22.02.2024 |
| 3  | Section 4.55 Modifications 2 revised | 22.03.2024 |
| No | Revision Description                 | Date       |

**3 South Elevation**  
1 : 100


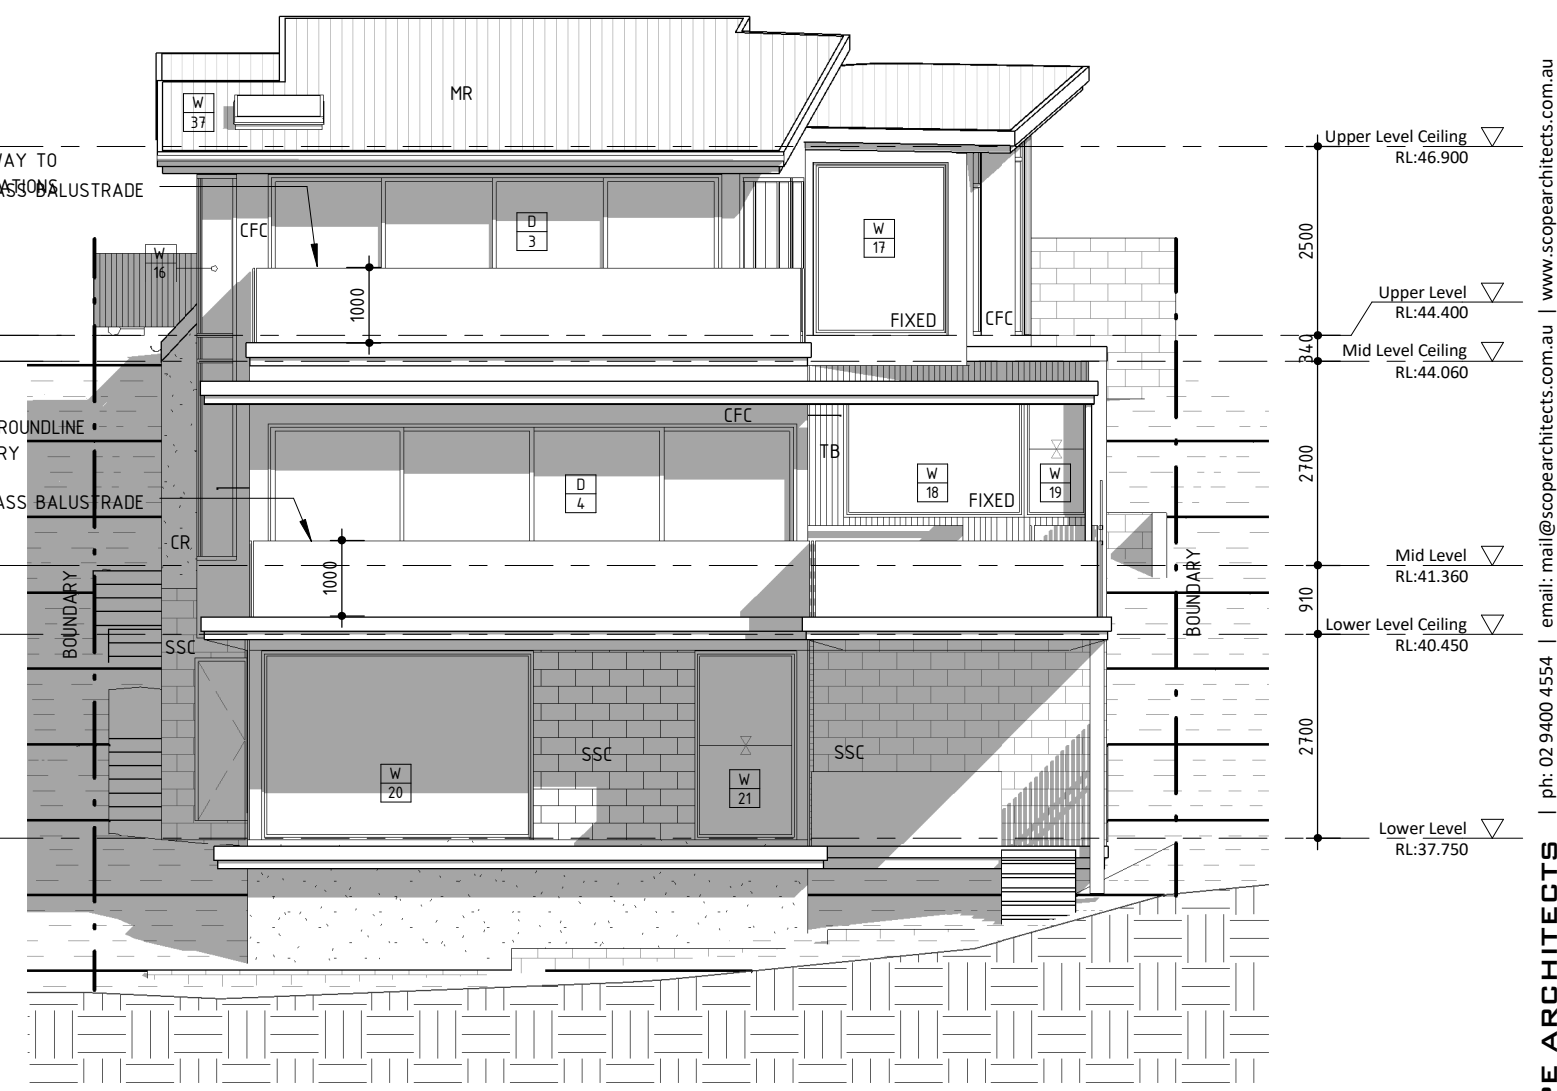


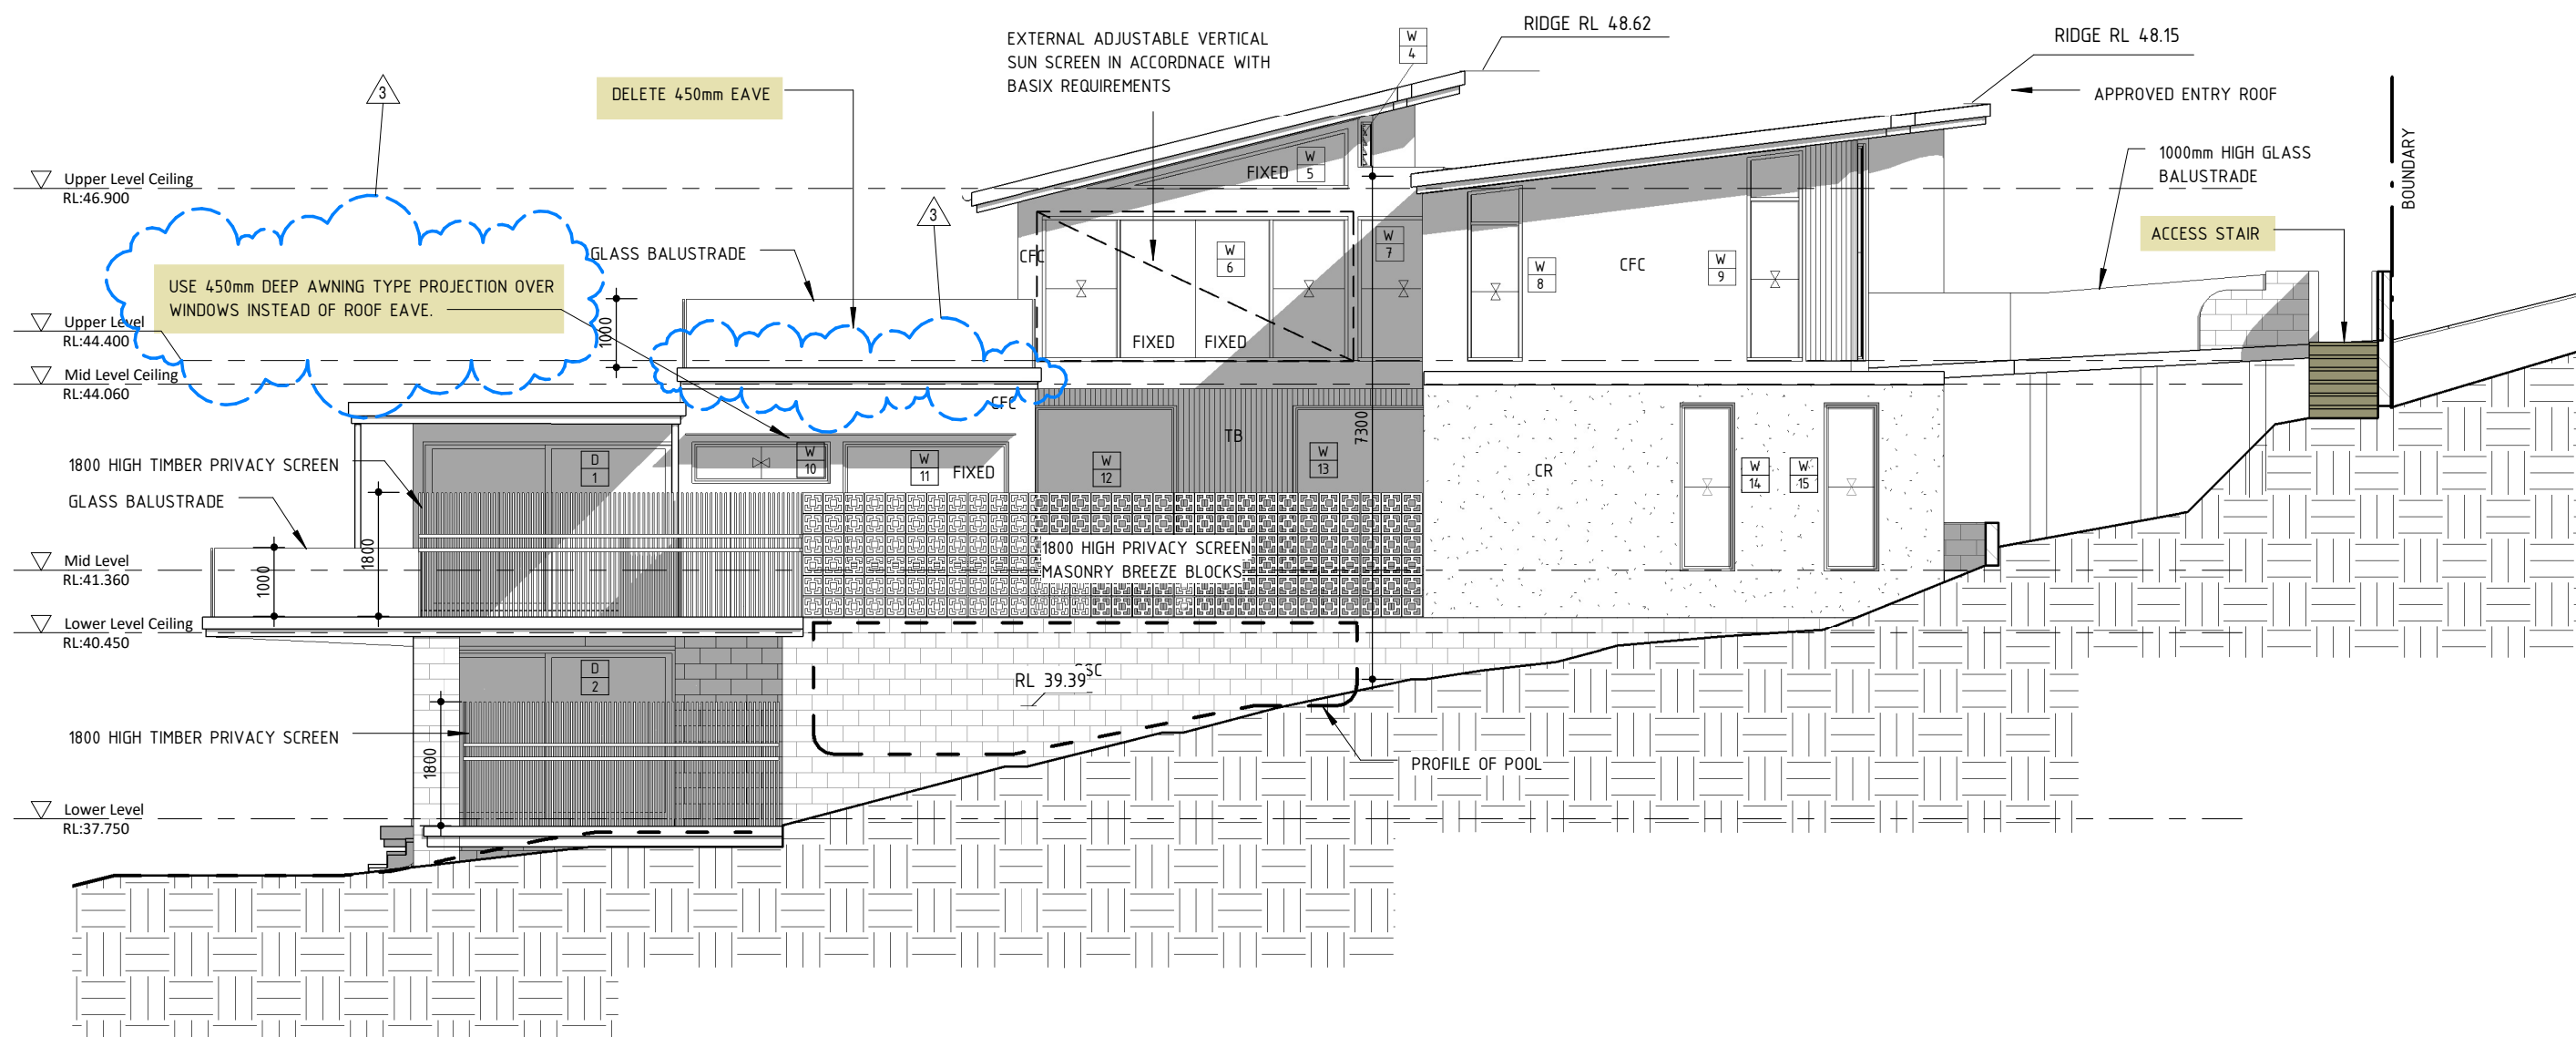 

**1** East Elevation  
1 : 100

|           |                                      |             |
|-----------|--------------------------------------|-------------|
| 1         | Section 4.55 Modification            | 28.04.2023  |
| 2         | Section 4.55 Modifications 2         | 22.02.2024  |
| 3         | Section 4.55 Modifications 2 revised | 22.03.2024  |
| <b>No</b> | <b>Revision Description</b>          | <b>Date</b> |

|   |   |                                             |                                                                                             |                                    |            |             |                      |                          |                    |
|---|---|---------------------------------------------|---------------------------------------------------------------------------------------------|------------------------------------|------------|-------------|----------------------|--------------------------|--------------------|
|  <b>SCOPE</b><br>ARCHITECTS | <b>80 WEST ST BALGOWLAH NSW 2093</b><br>mail@scopearchitects.com.au ph: 9400 4554<br>www.scopearchitects.com.au | CLIENT<br><b>KARINA &amp; MATTHEW LEWIS</b> | PROJECT<br><b>NEW DEWELLING</b><br>139 HEADLAND RD NORTH CURL CURL 2099<br>LOT: 6 DP: 13900 | DRAWING TITLE<br><b>ELEVATIONS</b> | TRUE NORTH | DRAWN<br>XK | PROJECT NO.<br>02216 | DRAWING NO<br><b>A06</b> | REV NO<br><b>3</b> |
|   |   |                                             |                                                                                             |                                    |            | SIZE<br>A3  | SCALE<br>1 : 100     |                          |                    |

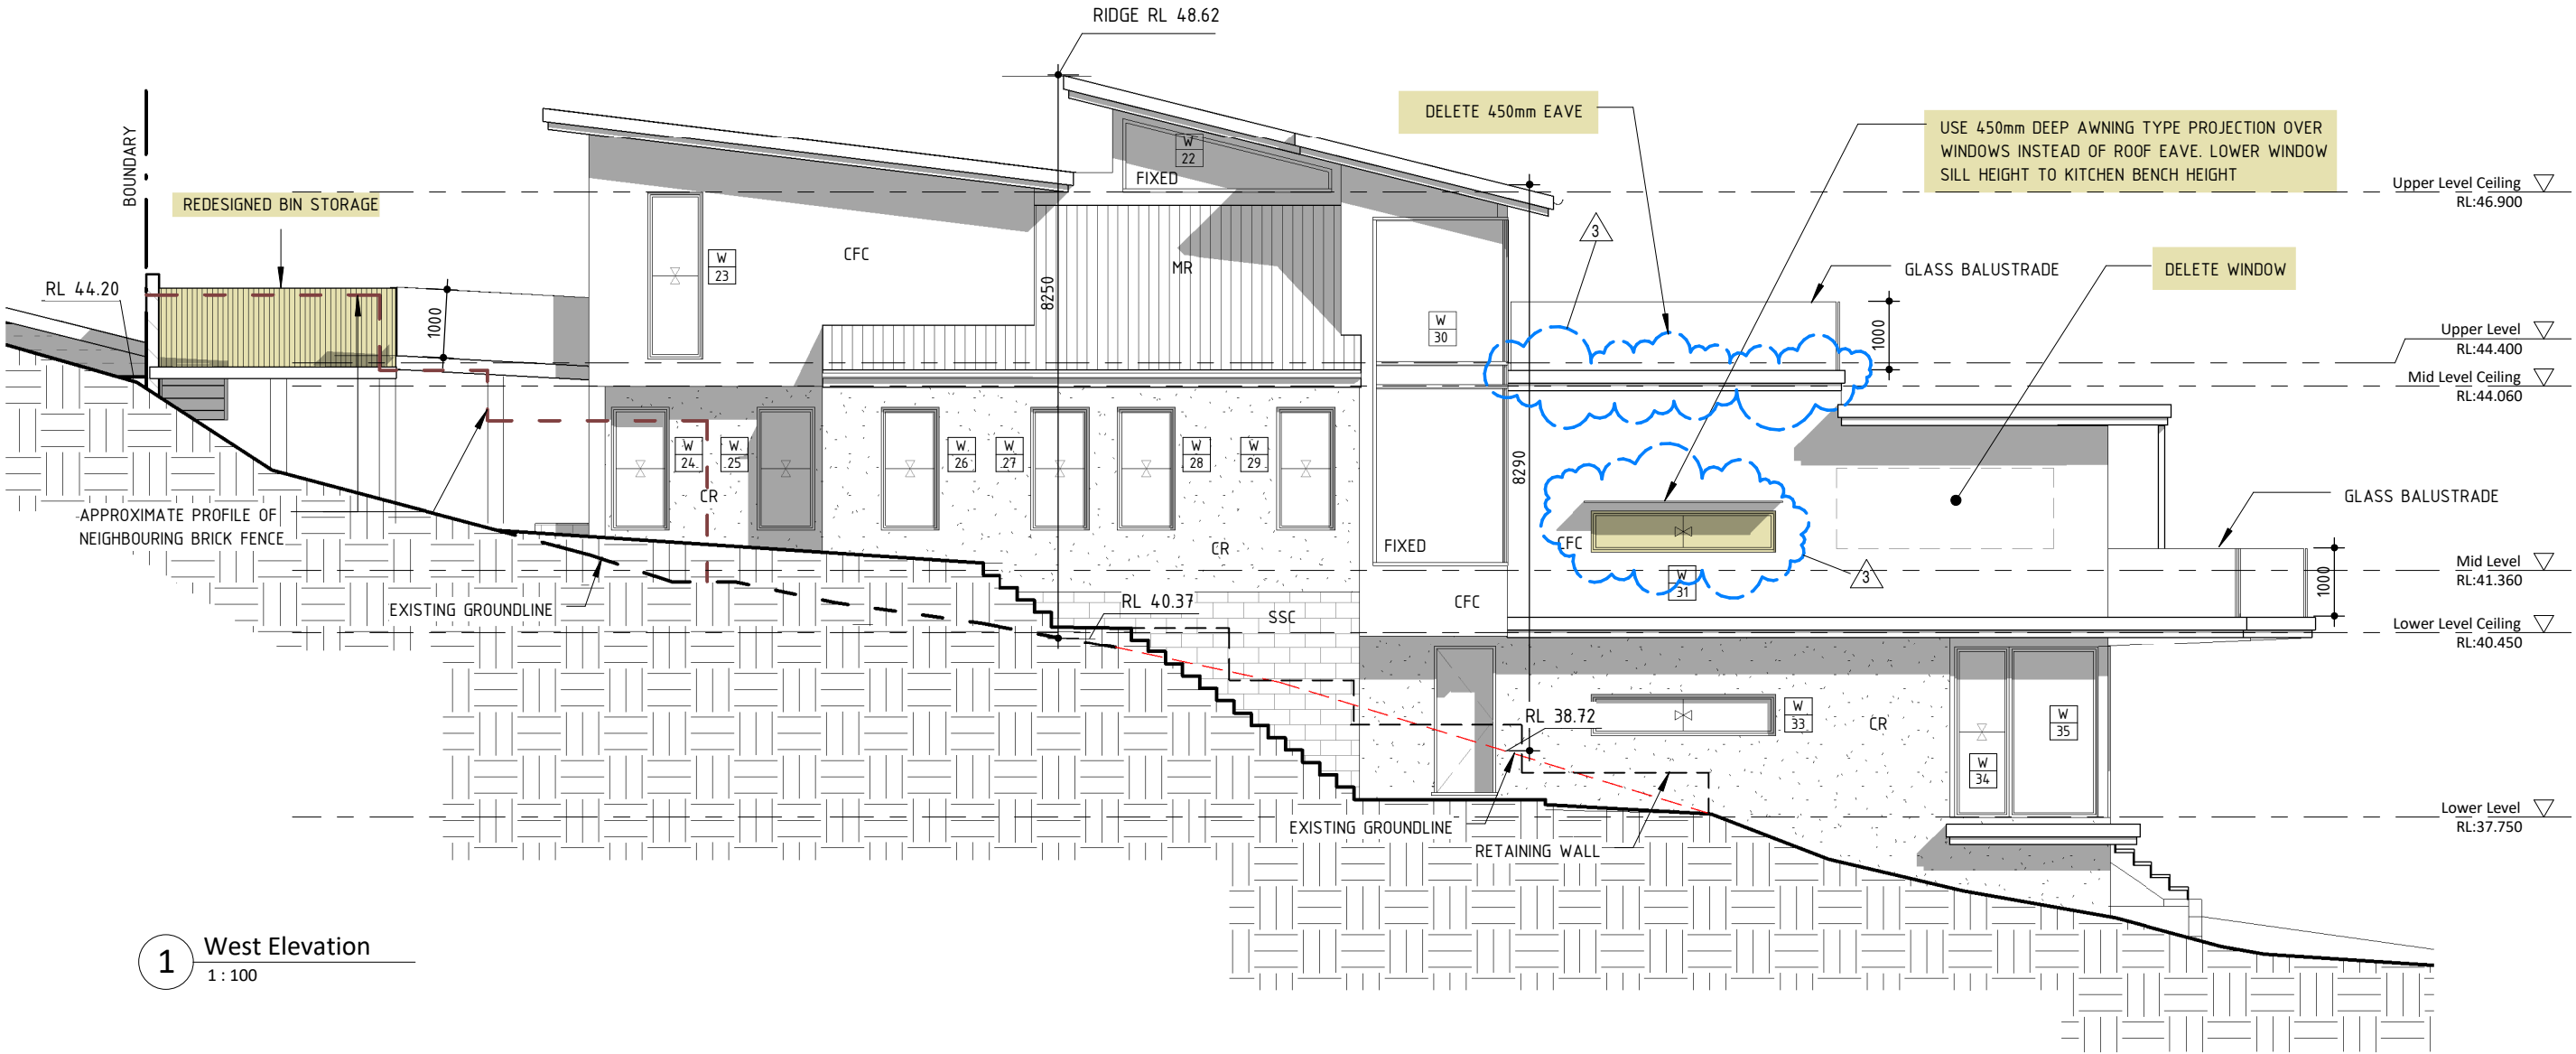 

1 West Elevation  
1 : 100

| 1  | Section 4.55 Modification            | 28.04.2023 |
|----|--------------------------------------|------------|
| 2  | Section 4.55 Modifications 2         | 22.02.2024 |
| 3  | Section 4.55 Modifications 2 revised | 22.03.2024 |
| No | Revision Description                 | Date       |

|   |   |                                             |                                                                                             |                                    |            |             |                      |                          |                    |
|---|---|---------------------------------------------|---------------------------------------------------------------------------------------------|------------------------------------|------------|-------------|----------------------|--------------------------|--------------------|
|  <b>SCOPE</b><br>ARCHITECTS | 80 WEST ST BALGOWLAH NSW 2093<br>mail@scopearchitects.com.au ph: 9400 4554<br>www.scopearchitects.com.au | CLIENT<br><b>KARINA &amp; MATTHEW LEWIS</b> | PROJECT<br><b>NEW DEWELLING</b><br>139 HEADLAND RD NORTH CURL CURL 2099<br>LOT: 6 DP: 13900 | DRAWING TITLE<br><b>ELEVATIONS</b> | TRUE NORTH | DRAWN<br>XK | PROJECT NO.<br>02216 | DRAWING NO<br><b>A07</b> | REV NO<br><b>3</b> |
|   |   |                                             |                                                                                             |                                    |            | SIZE<br>A3  | SCALE<br>1 : 100     |                          |                    |